


**CURVE \*12**  
 $\Delta = 16^{\circ}34'26.1''$  RT  
 $D = 10^{\circ}05'14.2''$   
 $T = 82.73'$   
 $L = 164.30'$   
 $R = 568.00'$   
 $SE = 5.30\%$   
 $PI\ STA = 303+26.89$   
 $PI\ N = 1432296.7551$   
 $PI\ E = 2510511.6181$

**CURVE \*17**  
 $\Delta = 12^{\circ}28'07.9''$  RT  
 $D = 11^{\circ}27'33.0''$   
 $T = 54.62'$   
 $L = 108.81'$   
 $R = 500.00'$   
 $SE = 2.31\%$   
 $PI\ STA = 352+33.23$   
 $PI\ N = 1432595.6700$   
 $PI\ E = 2510409.4361$

**CURVE \*16**  
 $\Delta = 61^{\circ}58'26.2''$  RT  
 $D = 16^{\circ}51'06.1''$   
 $T = 204.19'$   
 $L = 367.76'$   
 $R = 340.00'$   
 $SE = 6.00\%$   
 $PI\ STA = 307+20.68$   
 $PI\ N = 1432689.4255$   
 $PI\ E = 2510469.2881$

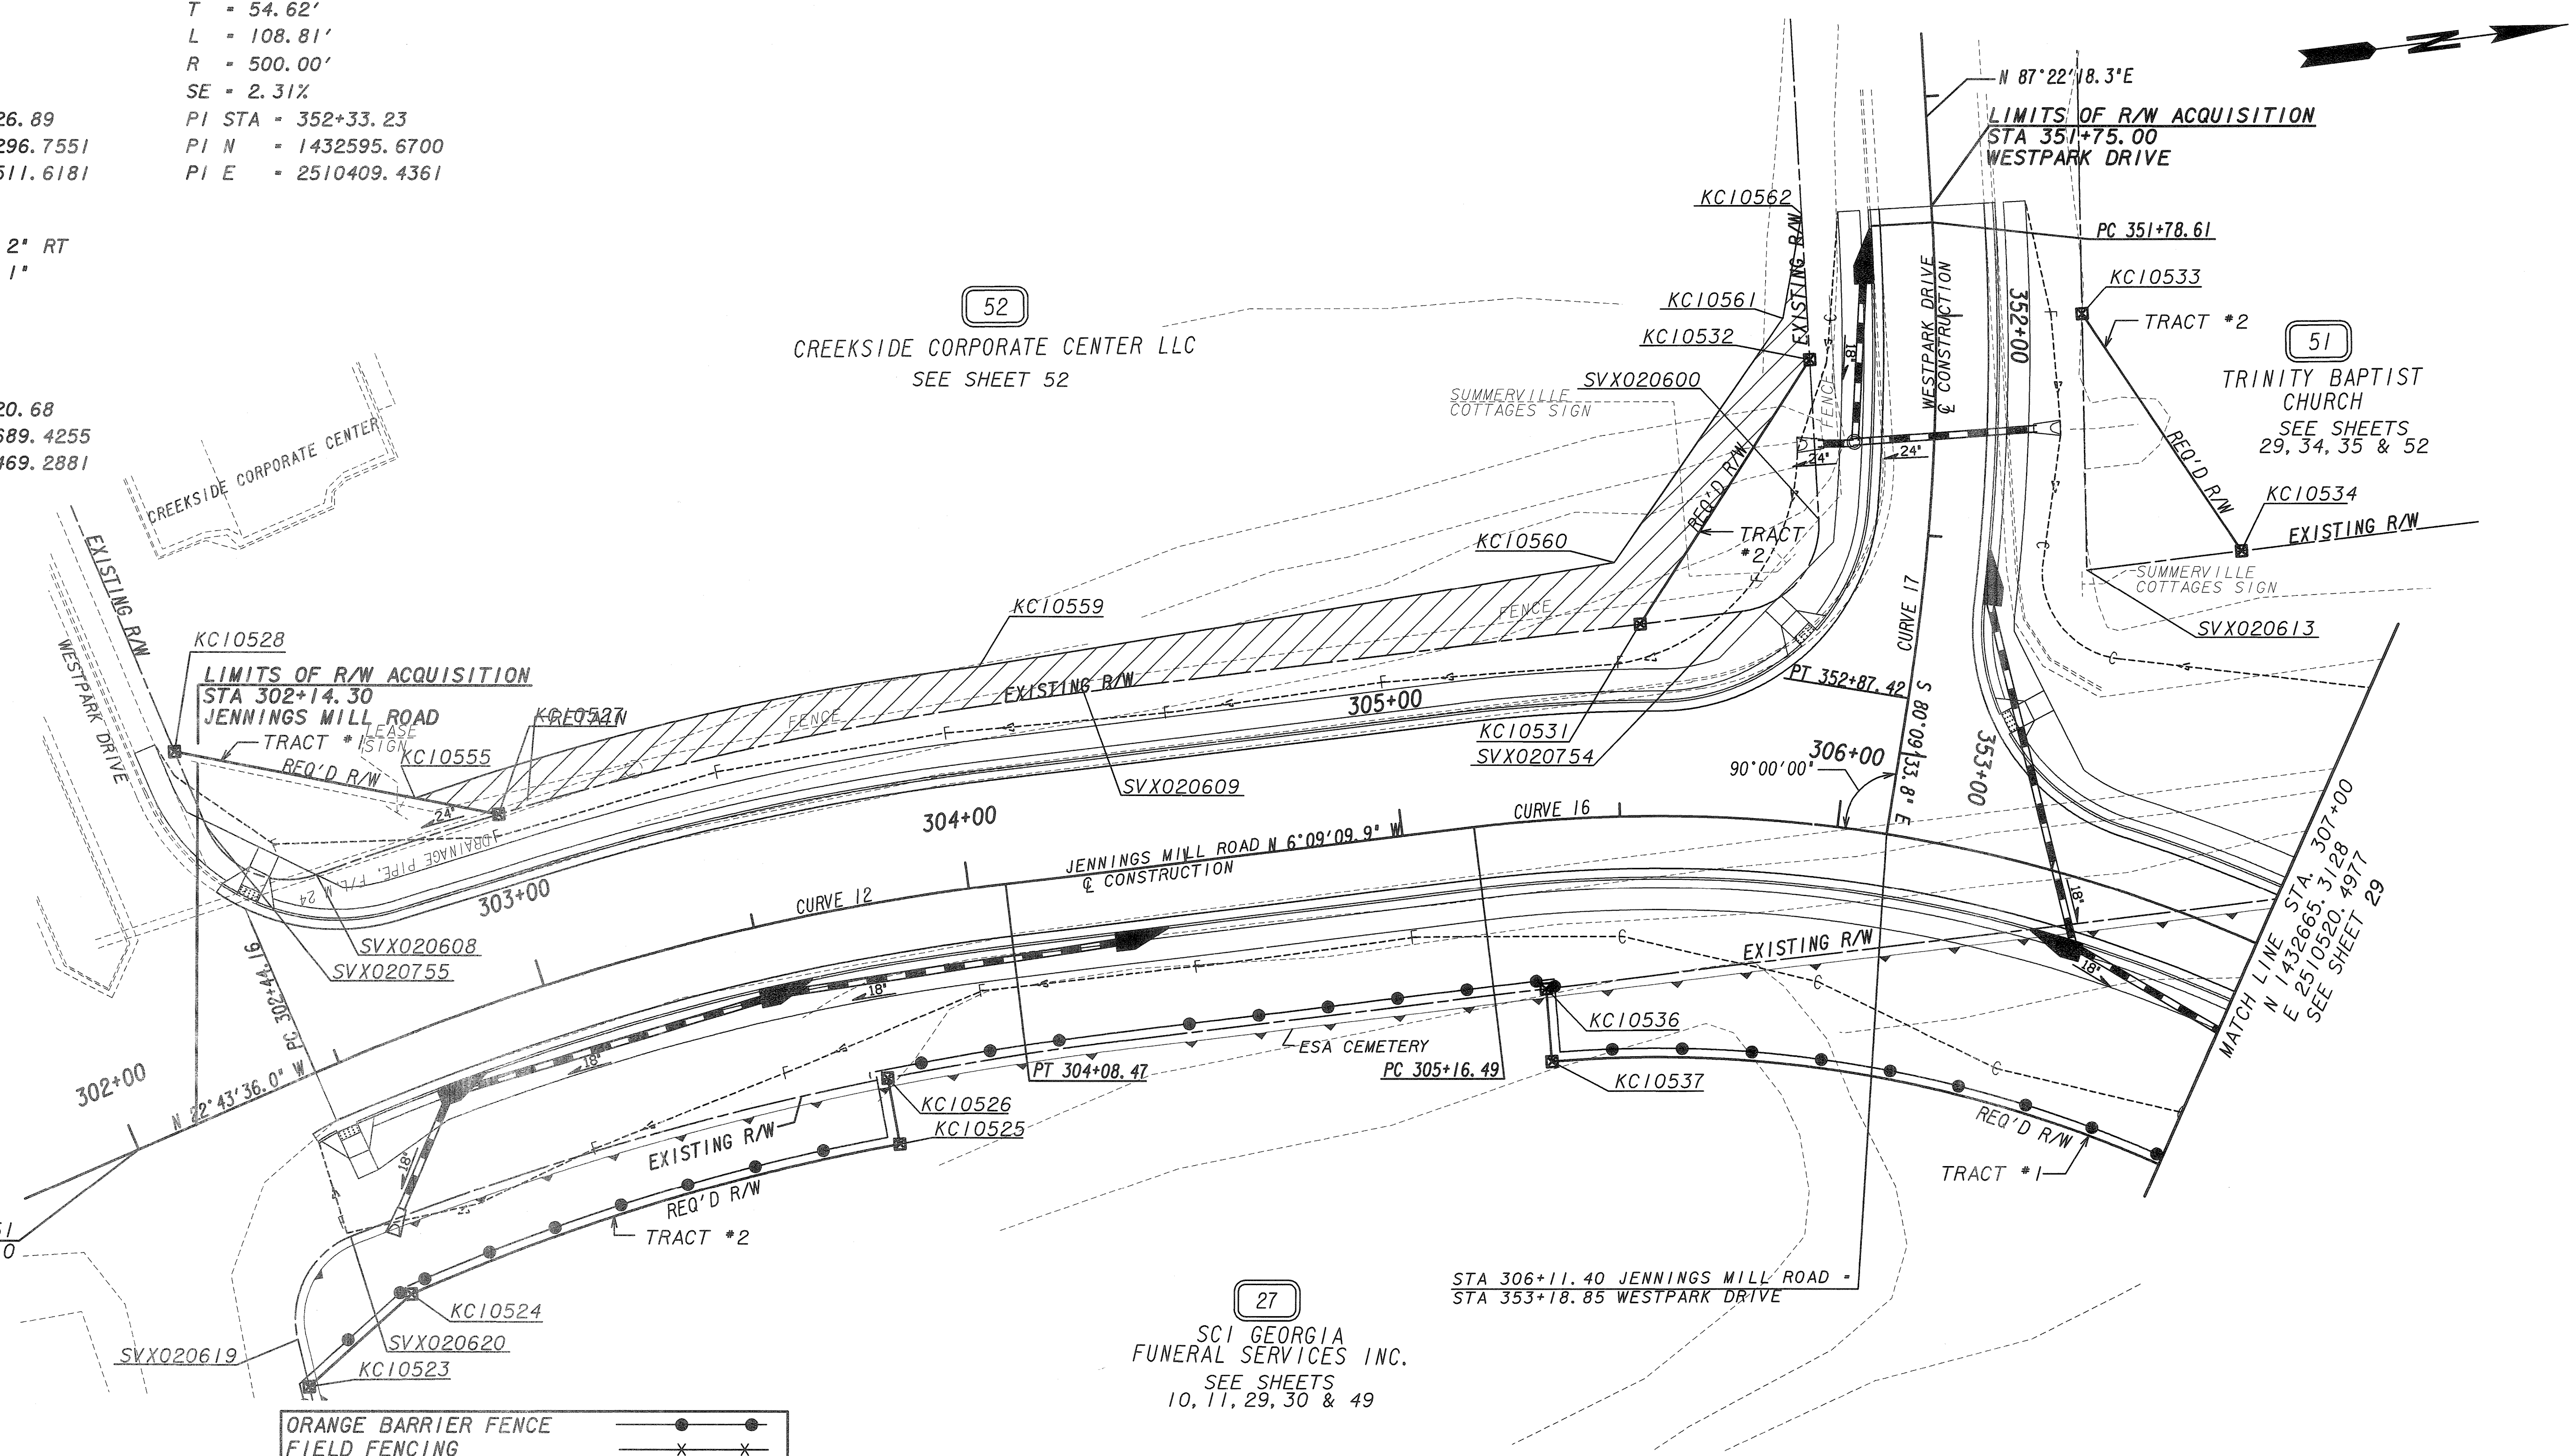

122890RW28.dgn  
 5/17/2011 10:58:11 AM  
 sfleet  
 C:\GDOT\GDOTROAD\tables\Gplotborder.tbl  
 J:\4009\sheet\122890rw28.dgn(ON\*5, 26, 45-49, 57, 59-61, 63)  
 GRWPLN

ORANGE BARRIER FENCE —●—●—  
 FIELD FENCING —x—x—

BEGIN LIMIT OF ACCESS.....BLA  
 END LIMIT OF ACCESS.....ELA  
 LIMIT OF ACCESS —○—○—  
 REQ'D R/W & LIMIT OF ACCESS —||—||—

SCALE IN FEET  
 0 20 40 80



DATE	REVISIONS	DATE	REVISIONS
5-17-11	SEE REVISION SUMMARY SHEET		

STATE OF GEORGIA  
 DEPARTMENT OF TRANSPORTATION  
**RIGHT OF WAY MAP**  
 PROJECT NO: NH000-0003-03-(053)  
 COUNTY: CLARKE  
 LAND LOT NO: N/A  
 LAND DISTRICT: 1  
 GMD: 241  
 DATE: 6-9-09 SH 28 OF 52