

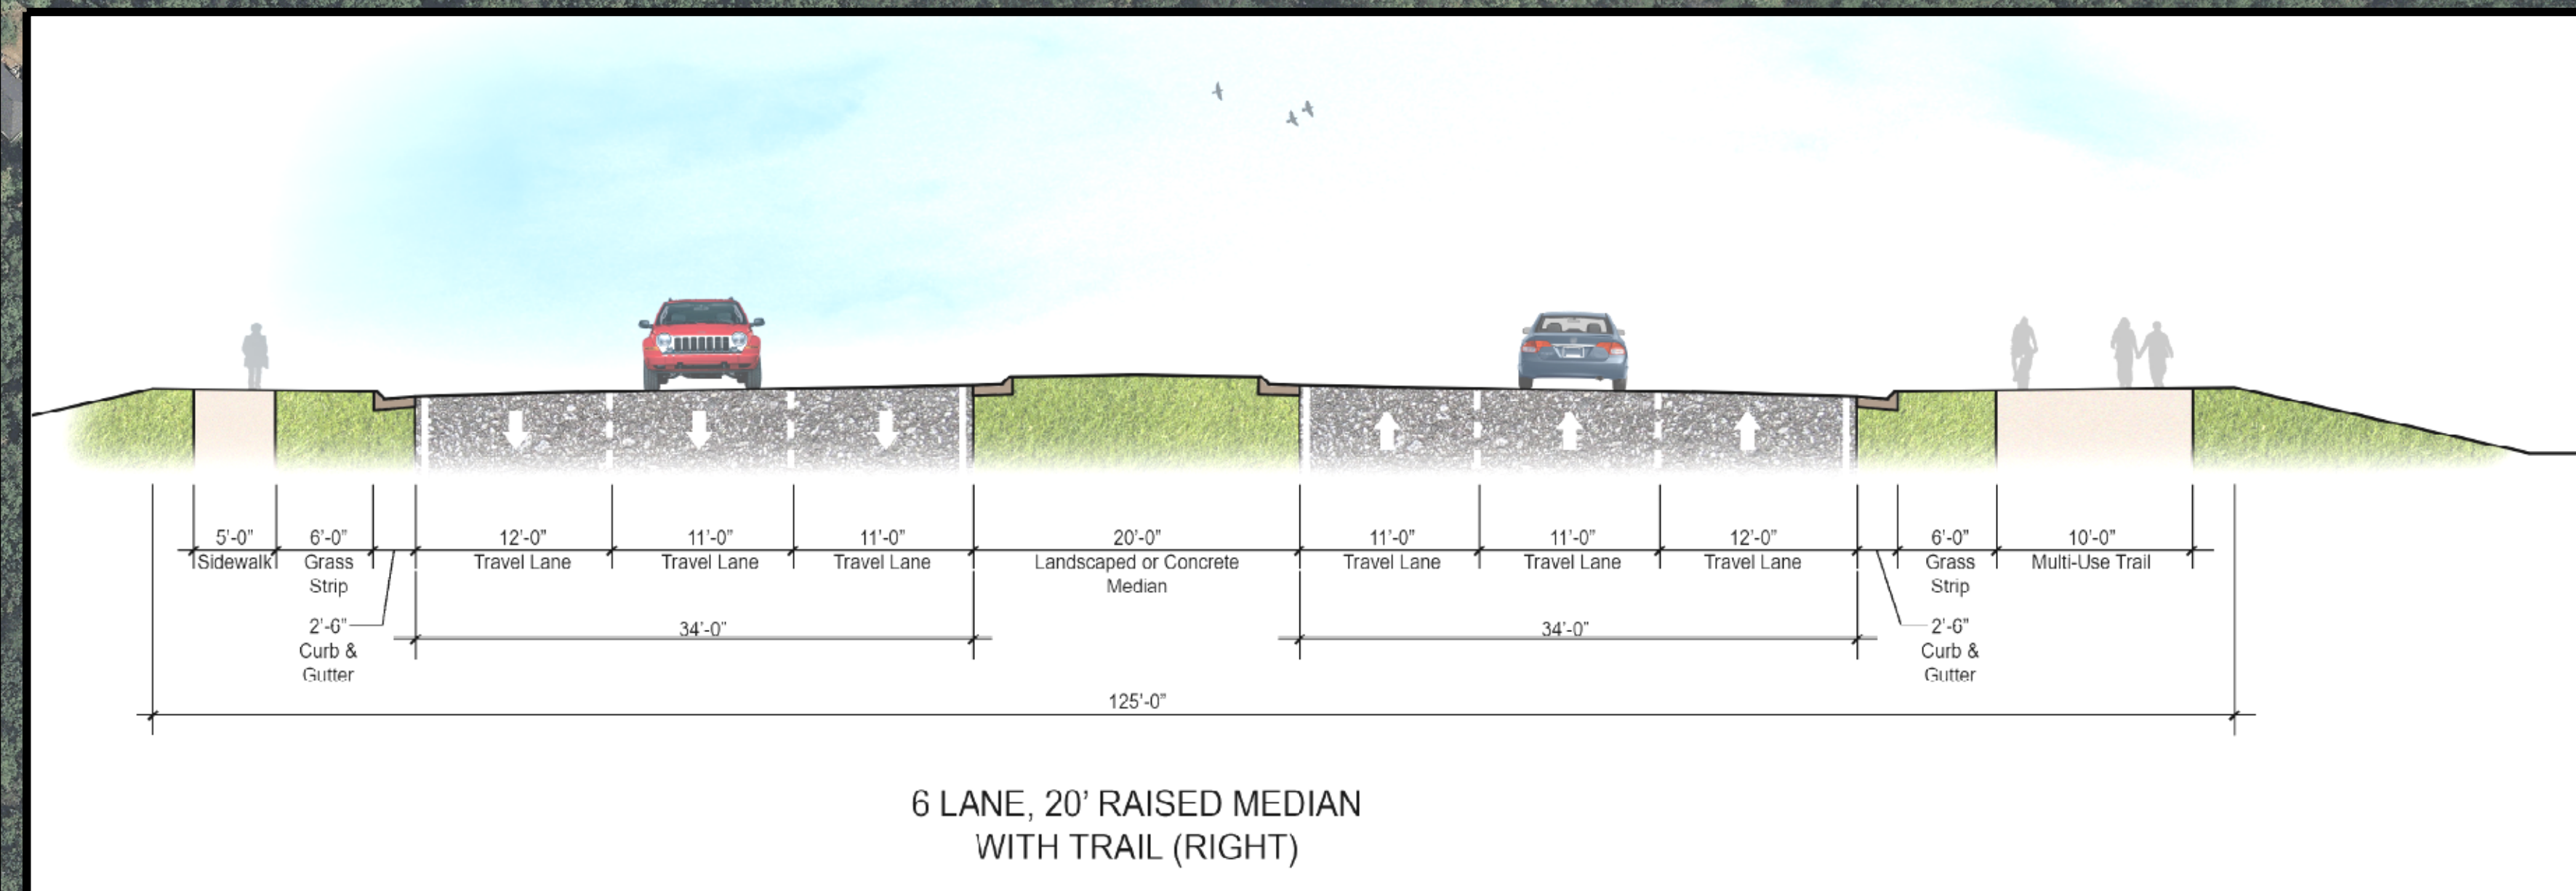


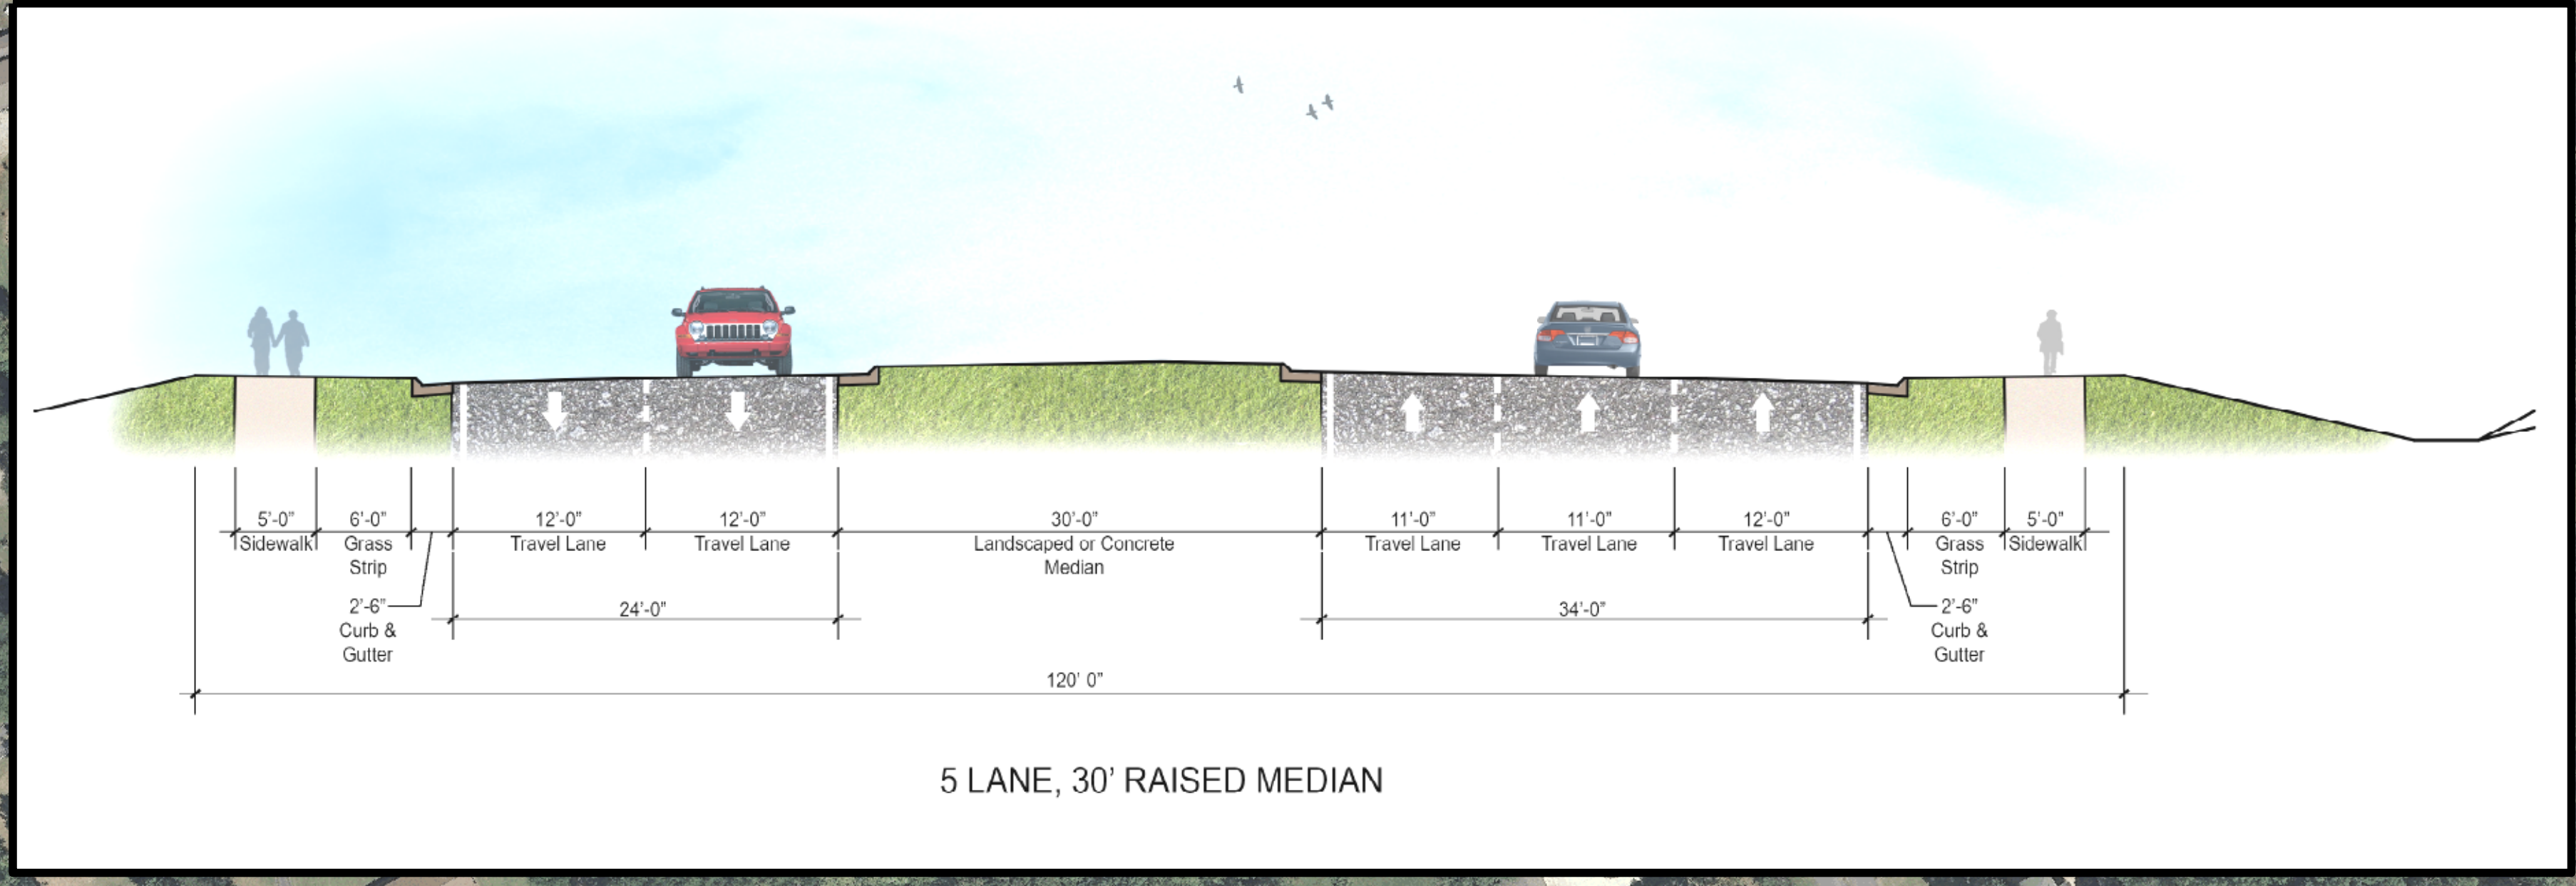

- | | | | |
|--|--|---|---|
| 164 - THE HIGHLANDS AT SAWNEE MOUNTAIN
HOA C/O ADVANTAGESOLVE, INC.
165 - W2 INVESTMENTS LLC
166 - GROVER S. ANDERSON
167 - GRJ MAVIN, INC.
168 - CARLENE ANDERSON
169 - F C PARK BARKER/SAWNEE
PRES SITE #2 BARKER HOUSE
170 - SAWNEE VENTURES LLC
171 - CITY WATER TANKS
172 - BLOUNT CONSTRUCTION CO.
173 - BLOUNT CONSTRUCTION CO.
174 - F C SURPLUS/MAINT SHOP-CANTON HWY
175 - SOUTHERN SPECIALTY SERVICES, INC.
176 - MICKEY SWIMS
177 - JOHN J. LUCHETTI
178 - WYNETTE STREETMAN ALVIS | 179 - WILLIAM D. STRAYHORN JR.
180 - WILLIAM D. STRAYHORN JR.
181 - CUMMING METHODIST CHURCH, INC.
182 - JOYCE WEHUNT MARTIN
183 - CHRISTOS CHRISTOU
184 - JERRELL PROPERTIES LLC
185 - DAWN RUTH-LARSON
186 - CONNIE JONES LAMB
187 - ARLETTA P. BARKER
188 - HEM LLC
189 - DORSEY TURNER C/O DAVID TURNER
190 - PAW PERFECT PET SALON, INC.
191 - BRIAN GAUL
192 - GORDON R. OTT
193 - MARGIE LOGGINS & EDNA L. LONG
194 - LARRY L. OTT & GORDON R. OTT
195 - TIM HEWATT | 196 - WILLIAM A. MCCORMICK &
JOHN A. MCCORMICK
197 - JACKIE LEE CHARLES &
WILLIE MAE CHARLES LIFE EST
198 - MOUNTAINVIEW CHURCH OF CHRIST
199 - SAWNEE MOUNTAIN CHURCH OF GOD
200 - MICHAEL GRAYITT & KENNETH VANDERHOFF
201 - SAWNEE 20 INVESTMENT LLC
202 - 49-50 CUMMING LLC C/O CVS #5355-02
203 - MICKEY SWIMS
204 - MARVIN HEWATT ENTERPRISES, INC.
205 - SHOPPERS WORLD - CUMMING LLC
300 - ABMS PROPERTIES LLC
301 - MARTIN RENTALS LLC
302 - NEWBURY HOA, INC.
303 - MARY ANN A. WRIGHT REV LIV TRUST &
EDWARD L. WRIGHT REV LIV TRUST | 304 - NEWBURY HOA, INC.
305 - RONALD W. BARBER &
LORETTA BARBER
306 - DAVID SEMONES & KRESTA SEMONES
307 - ANNE WHEATLEY & TIMOTHY WHEATLEY
309 - WAR HILL CHRISTIAN
FELLOWSHIP INC |
|--|--|---|---|

 


LEGEND

- HISTORIC RESOURCES
- STREAMS/WETLANDS
- REQUIRED RIGHT-OF-WAY (R/W)
- DRIVEWAY EASEMENT
- PERMANENT EASEMENT
- POTENTIAL DISPLACEMENT
- EXIST. PROPERTY & R/W

- LIMITS
- EXISTING PAVEMENT
- PROPOSED PAVEMENT
- PAVED MEDIAN
- GRASSED MEDIAN
- CURB AND GUTTER
- SIDEWALK
- WALL/BARRIER

- GUARDRAIL
- PROPOSED DRAINAGE STRUCTURE
- CHURCH
- EXISTING TRAFFIC SIGNAL
- PROPOSED TRAFFIC SIGNAL
- POTENTIAL POND

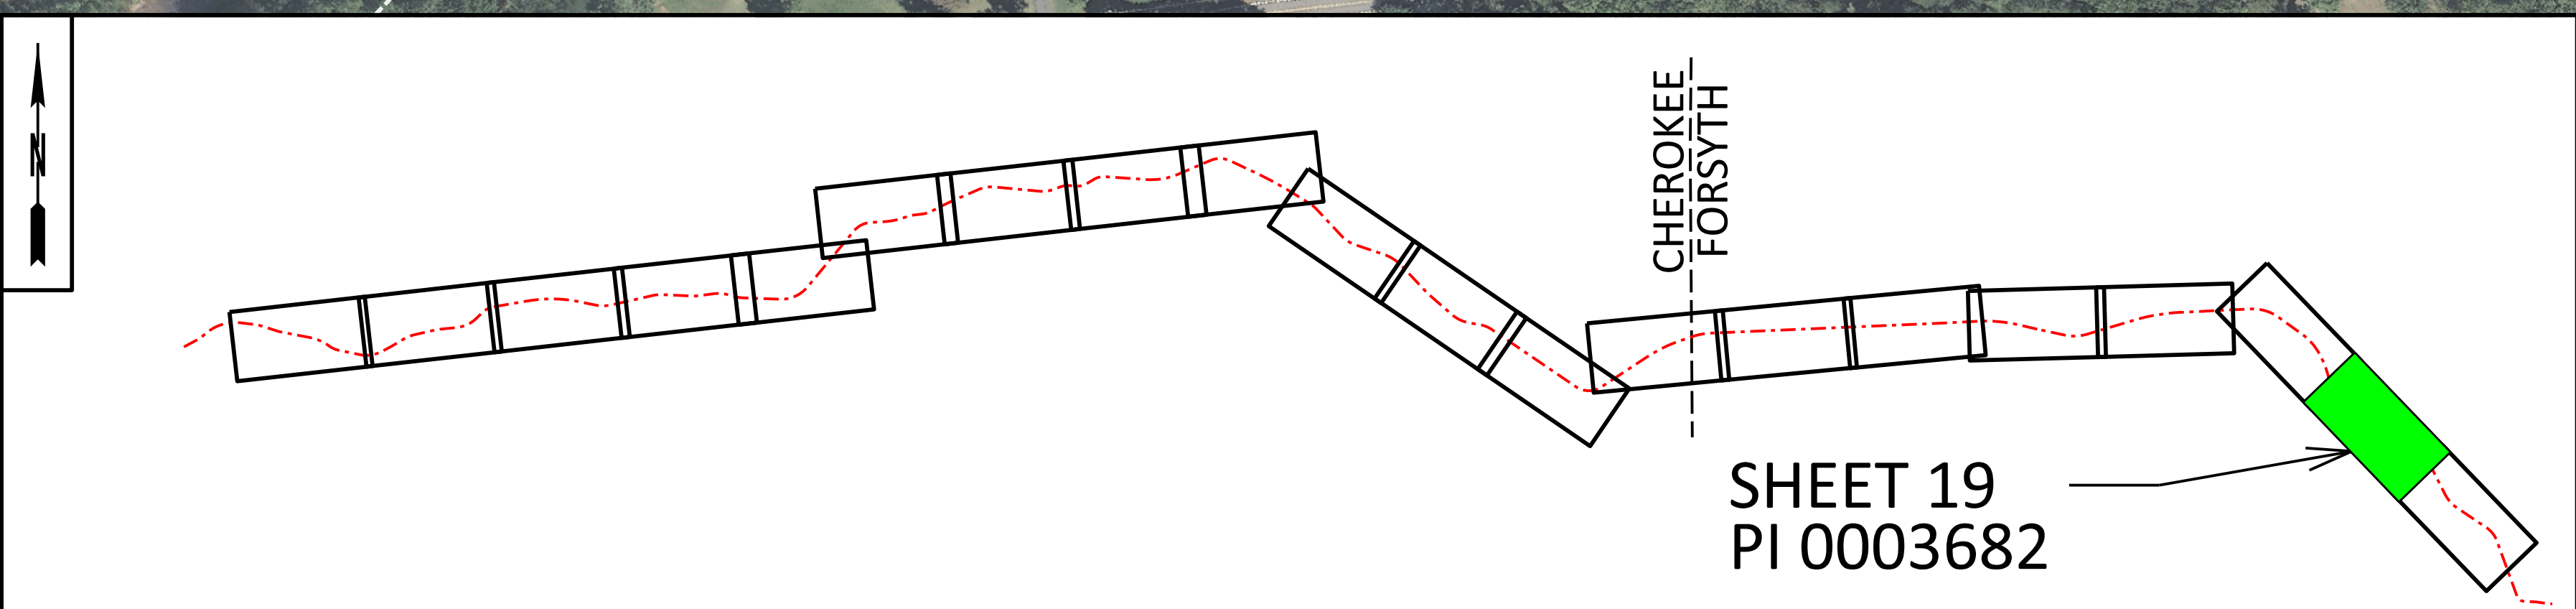

Georgia Department of Transportation

PIOH APRIL 2020
SR 20 - CORRIDOR IMPROVEMENTS
PROPOSED ALIGNMENT

SCALE IN FEET
0 100 200 400

SHEET 19