

REV	DATE	DESCRIPTION
1	7/13/09	ISSUED FOR PERMIT
2	7/13/09	ISSUED FOR PERMIT
3	7/13/09	ISSUED FOR PERMIT

NO.	DATE	DESCRIPTION	BY	CHKD.	APP.
1	7/13/09	ISSUED FOR PERMIT			
2	7/13/09	ISSUED FOR PERMIT			
3	7/13/09	ISSUED FOR PERMIT			

TRACKING

DATE	7/24/09
PROJECT	ATWS PLANS
NO.	28-71
DATE	7/24/09
PROJECT	ATWS PLANS
NO.	28-71




DEPARTMENT OF TRANSPORTATION
STATE OF GEORGIA

1-75 / I-575 NORTHWEST CORRIDOR

ATWS PLANS

DRAWING NO. 28-71

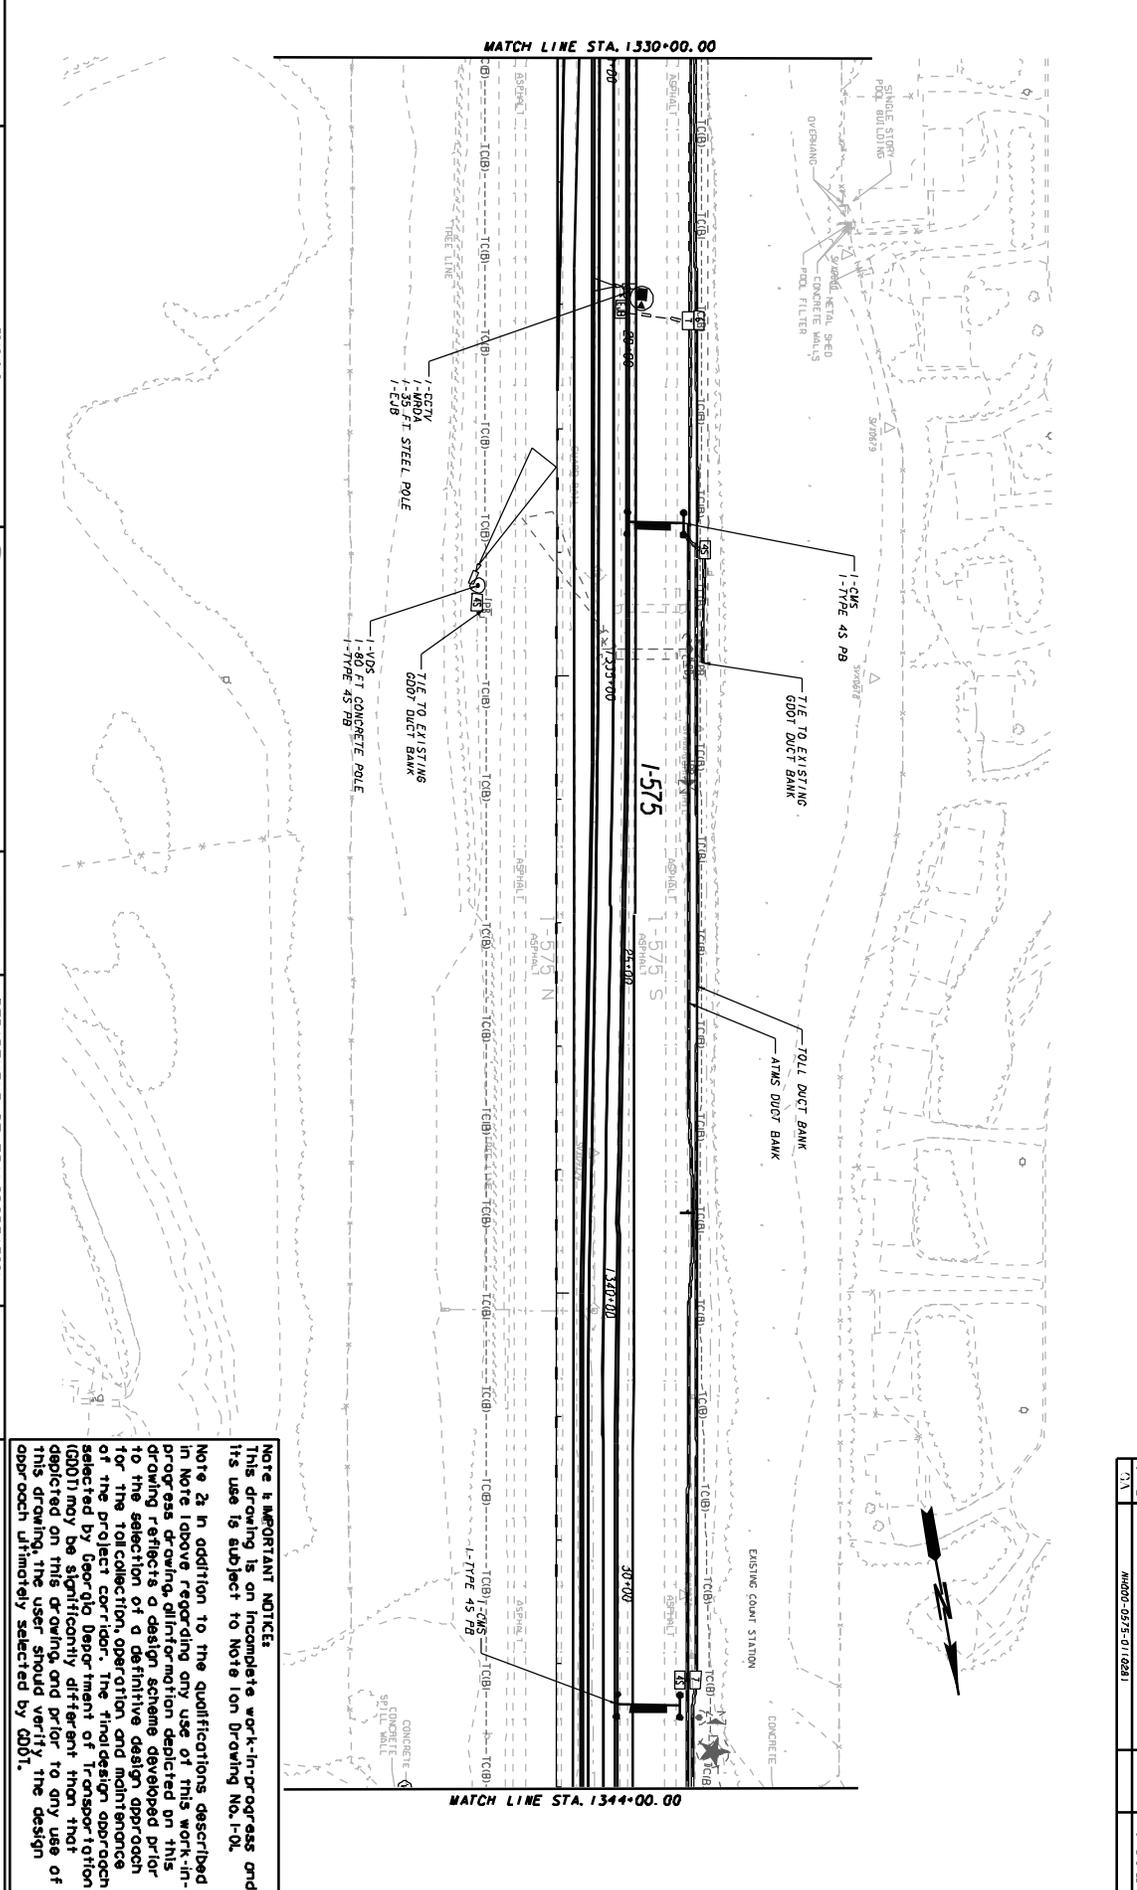

NOTE & IMPORTANT NOTICE:
This drawing is an incomplete work-in-progress and its use is subject to Note on Drawing No. 1-01.

The final design approach selected by Georgia Department of Transportation (GDOT) may be significantly different than that depicted on this drawing, and prior to any use of this drawing, the user should verify the design approach ultimately selected by GDOT.

DATE	7/24/09
SHEET NO.	28-71
TOTAL SHEETS	28-71