


NO	DATE	DESCRIPTION	BY	CHK
1	7/24/09	ISSUE FOR PERMIT	WJ	WJ
2	8/25/09	REVISED PER COMMENTS	WJ	WJ
3	10/29/09	REVISED PER DOT'S TERMINATION FOR	WJ	WJ
4		COMPLETED REVISION		

STP GEORGIA TRANSPORTATION PARTNERS

SCALE IN FEET
0 50 100 200




DEPARTMENT OF TRANSPORTATION
STATE OF GEORGIA

PBS

1-75 / I-575 NORTHWEST CORRIDOR

ATWS PLANS

DRAWING NO.
28-37

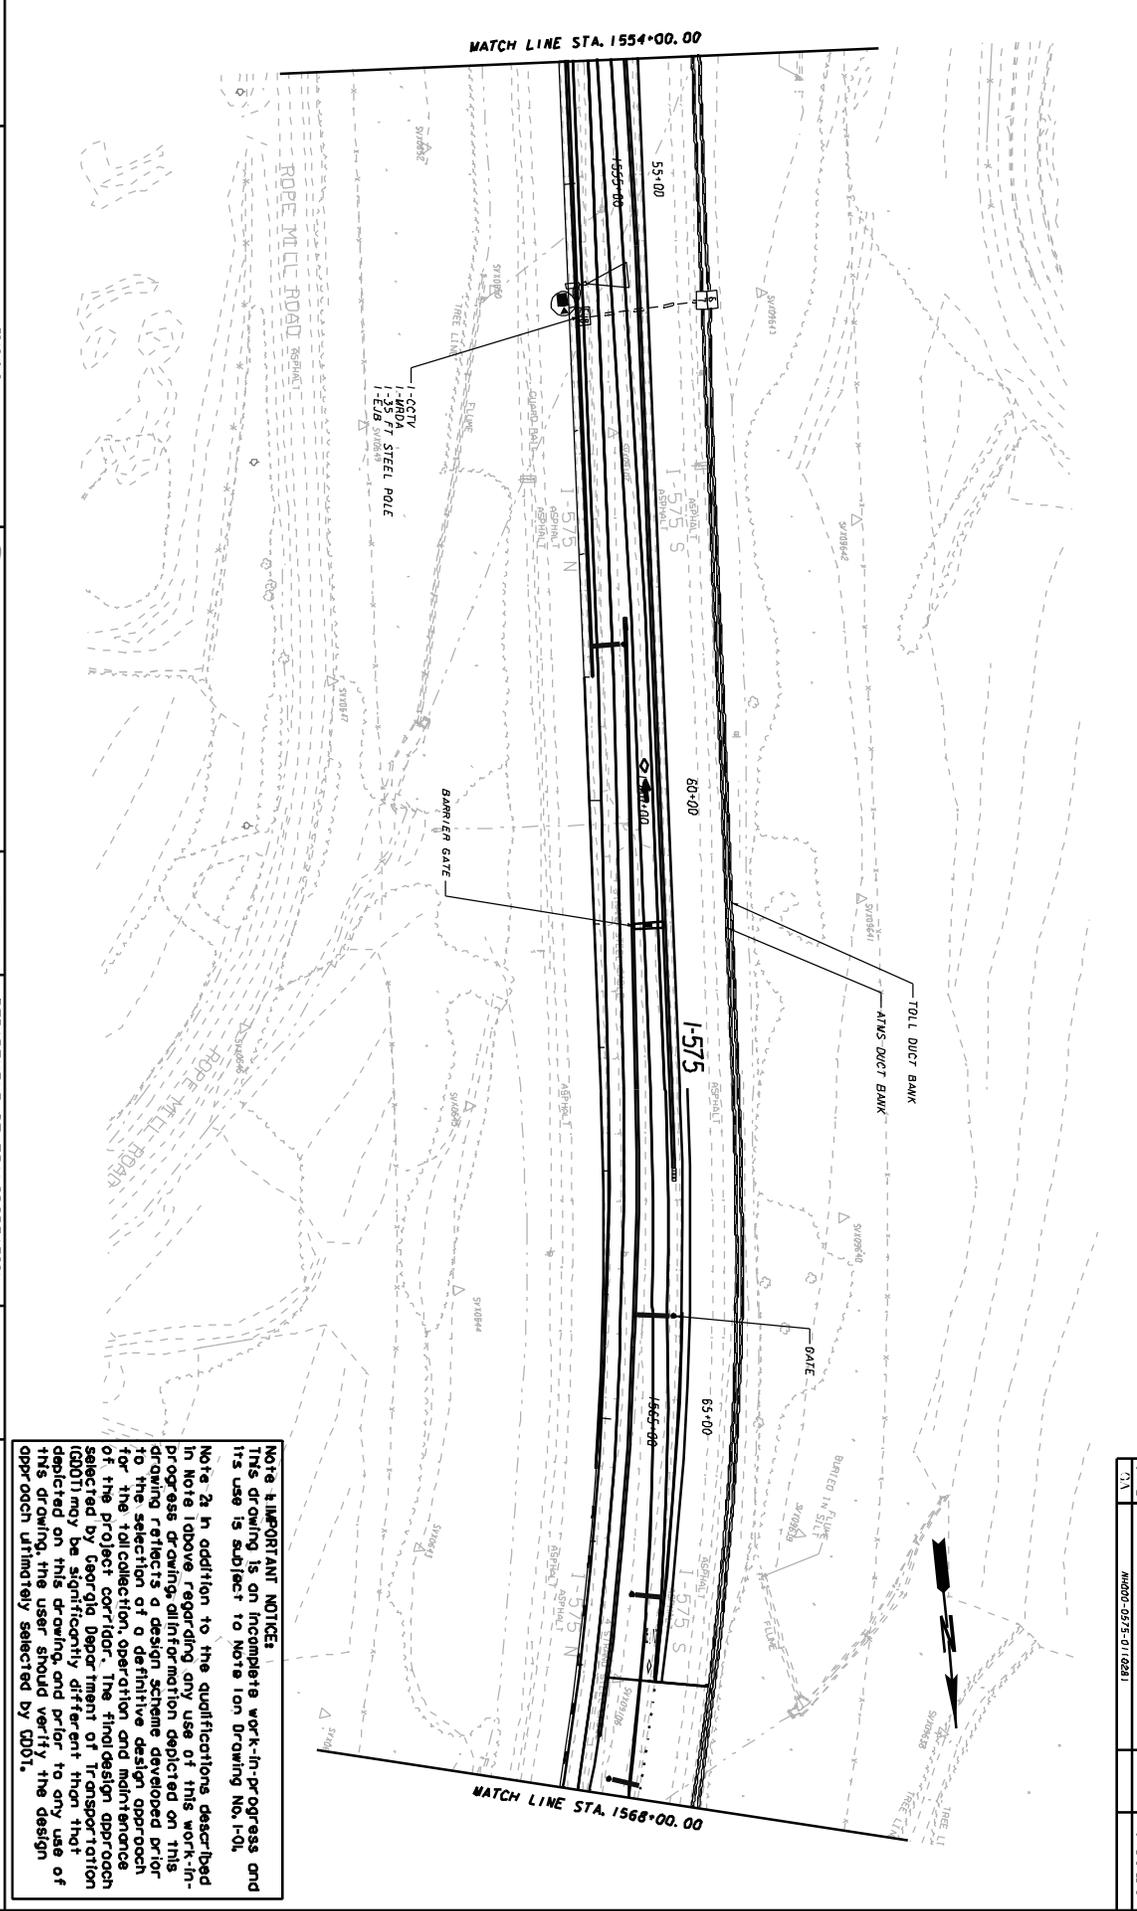

NOTE & IMPORTANT NOTICE:
 This drawing is on incomplete work-in-progress and its use is subject to Note on Drawing No. I-01.
 Note 2a in addition to the qualifications described in Note 1 above regarding any use of this work-in-progress drawing, all information depicted on this drawing reflects a design scheme developed prior to the selection of a definitive design approach for the collection, operation and maintenance of the project corridor. The final design approach selected by Georgia Dept. of Transportation (GDOT) may be significantly different than that depicted on this drawing, and prior to any use of this drawing, the user should verify the design approach ultimately selected by GDOT.

STATE	PROJECT NUMBER	SHEET NO.	TOTAL SHEETS
