

FILE	DN:1573.dgn	DN:1573.dgn	DN:1573.dgn
PROJECT	ATNS	ATNS	ATNS
DATE	7/13/2009	7/13/2009	7/13/2009
TIME	4:42:41 PM	4:42:41 PM	4:42:41 PM

NO.	DATE	DESCRIPTION	BY	CHK

**TRACKING**

0 50 100 200  
SCALE IN FEET

**STP** GEORGIA TRANSPORTATION PARTNERS




DEPARTMENT OF TRANSPORTATION  
STATE OF GEORGIA

**PBS**

**1-75 / I-575 NORTHWEST CORRIDOR**

**ATNS PLANS**

DRAWING No. 28-38

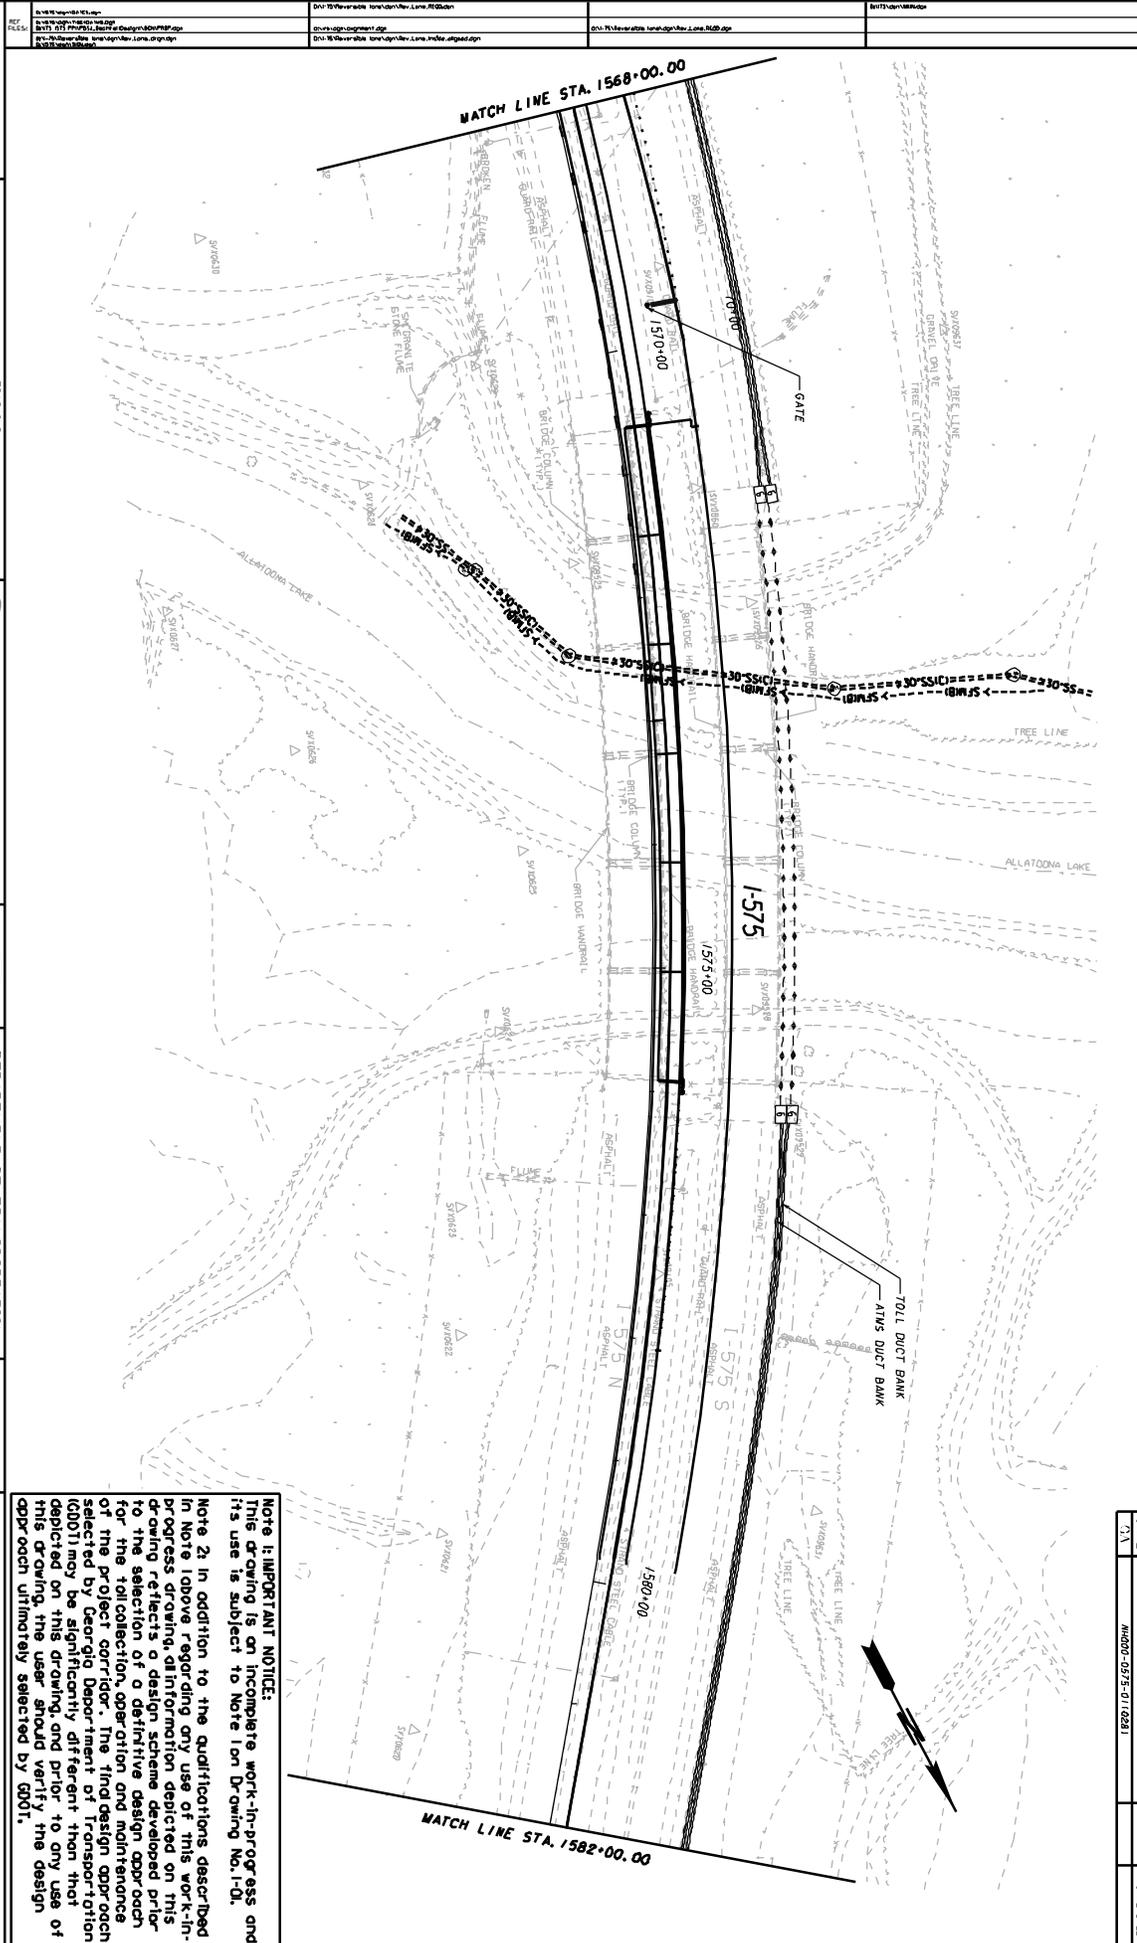

**NOTE: IMPORTANT NOTICE:**  
This drawing is an incomplete work-in-progress and its use is subject to Note 1 on Drawing No. 1-01.

Note 2: In addition to the qualifications described in Note 1 above regarding any use of this work-in-progress drawing, information depicted on this drawing reflects a design scheme developed prior to the selection of a definitive design approach for the toll collection, operation and maintenance of the project corridor. The final design approach selected by Georgia Department of Transportation (GDOT) may be significantly different than that depicted on this drawing, and prior to any use of this drawing, the user should verify the design approach ultimately selected by GDOT.

BY	...				