
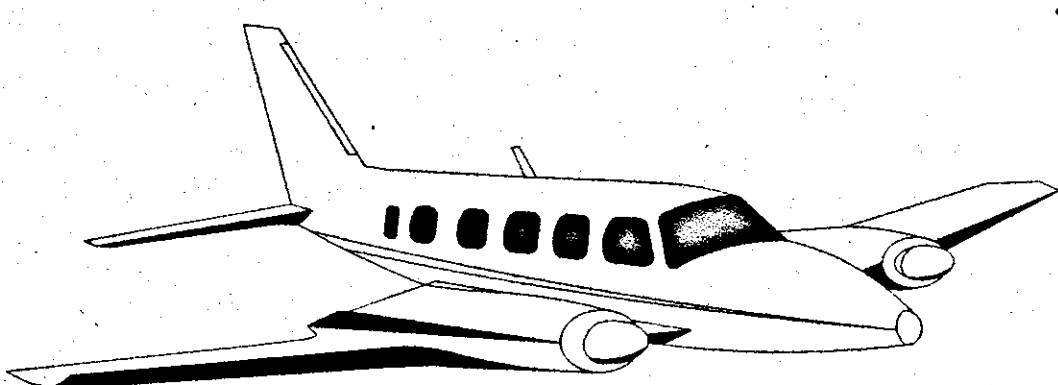


WAYCROSS-WARE COUNTY AIRPORT

WAYCROSS, GEORGIA

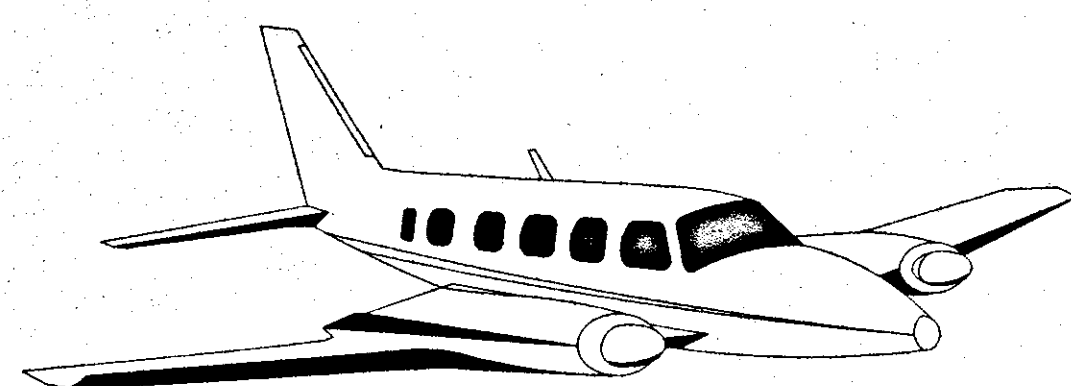


AIRPORT LAYOUT PLAN

MSE NO. 21-000228

MAY, 2003

REV. FEB, 2004

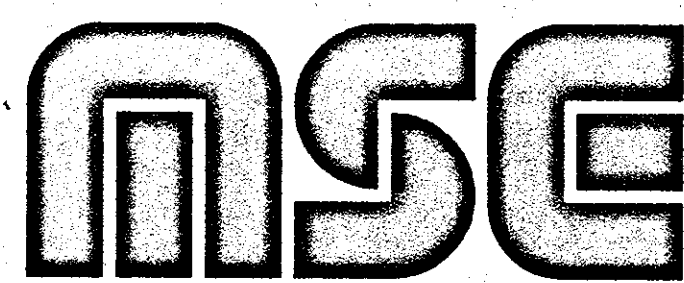

Mayes, Sudderth, & Etheredge, Inc.

2217 ROSWELL ROAD, SUITE C-100
MARIETTA, GEORGIA 30062

Engineers
Architects
Planners


(770) 971-5407



Fax: (770) 971-0620

WAYCROSS

FAA
STAMPED
8/3/04

INDEX OF DRAWINGS	
DRAWING NO.	DESCRIPTION
	COVER SHEET
ALP-1	AIRPORT LAYOUT PLAN
TA-1	TERMINAL AREA PLAN
IP-1	INNER PORTION OF APPROACH SURFACE PLAN RUNWAY 18 END
IP-2	INNER PORTION OF APPROACH SURFACE PLAN RUNWAY 36 END
IP-3	INNER PORTION OF APPROACH SURFACE PLAN RUNWAY 13 END
IP-4	INNER PORTION OF APPROACH SURFACE PLAN RUNWAY 31 END
IP-5	INNER PORTION OF APPROACH SURFACE PLAN RUNWAY 5 END
IP-6	INNER PORTION OF APPROACH SURFACE PLAN RUNWAY 23 END
AAP-1	AIRPORT AIRSPACE PLAN
EA-1	PROPERTY MAP EXHIBIT "A"

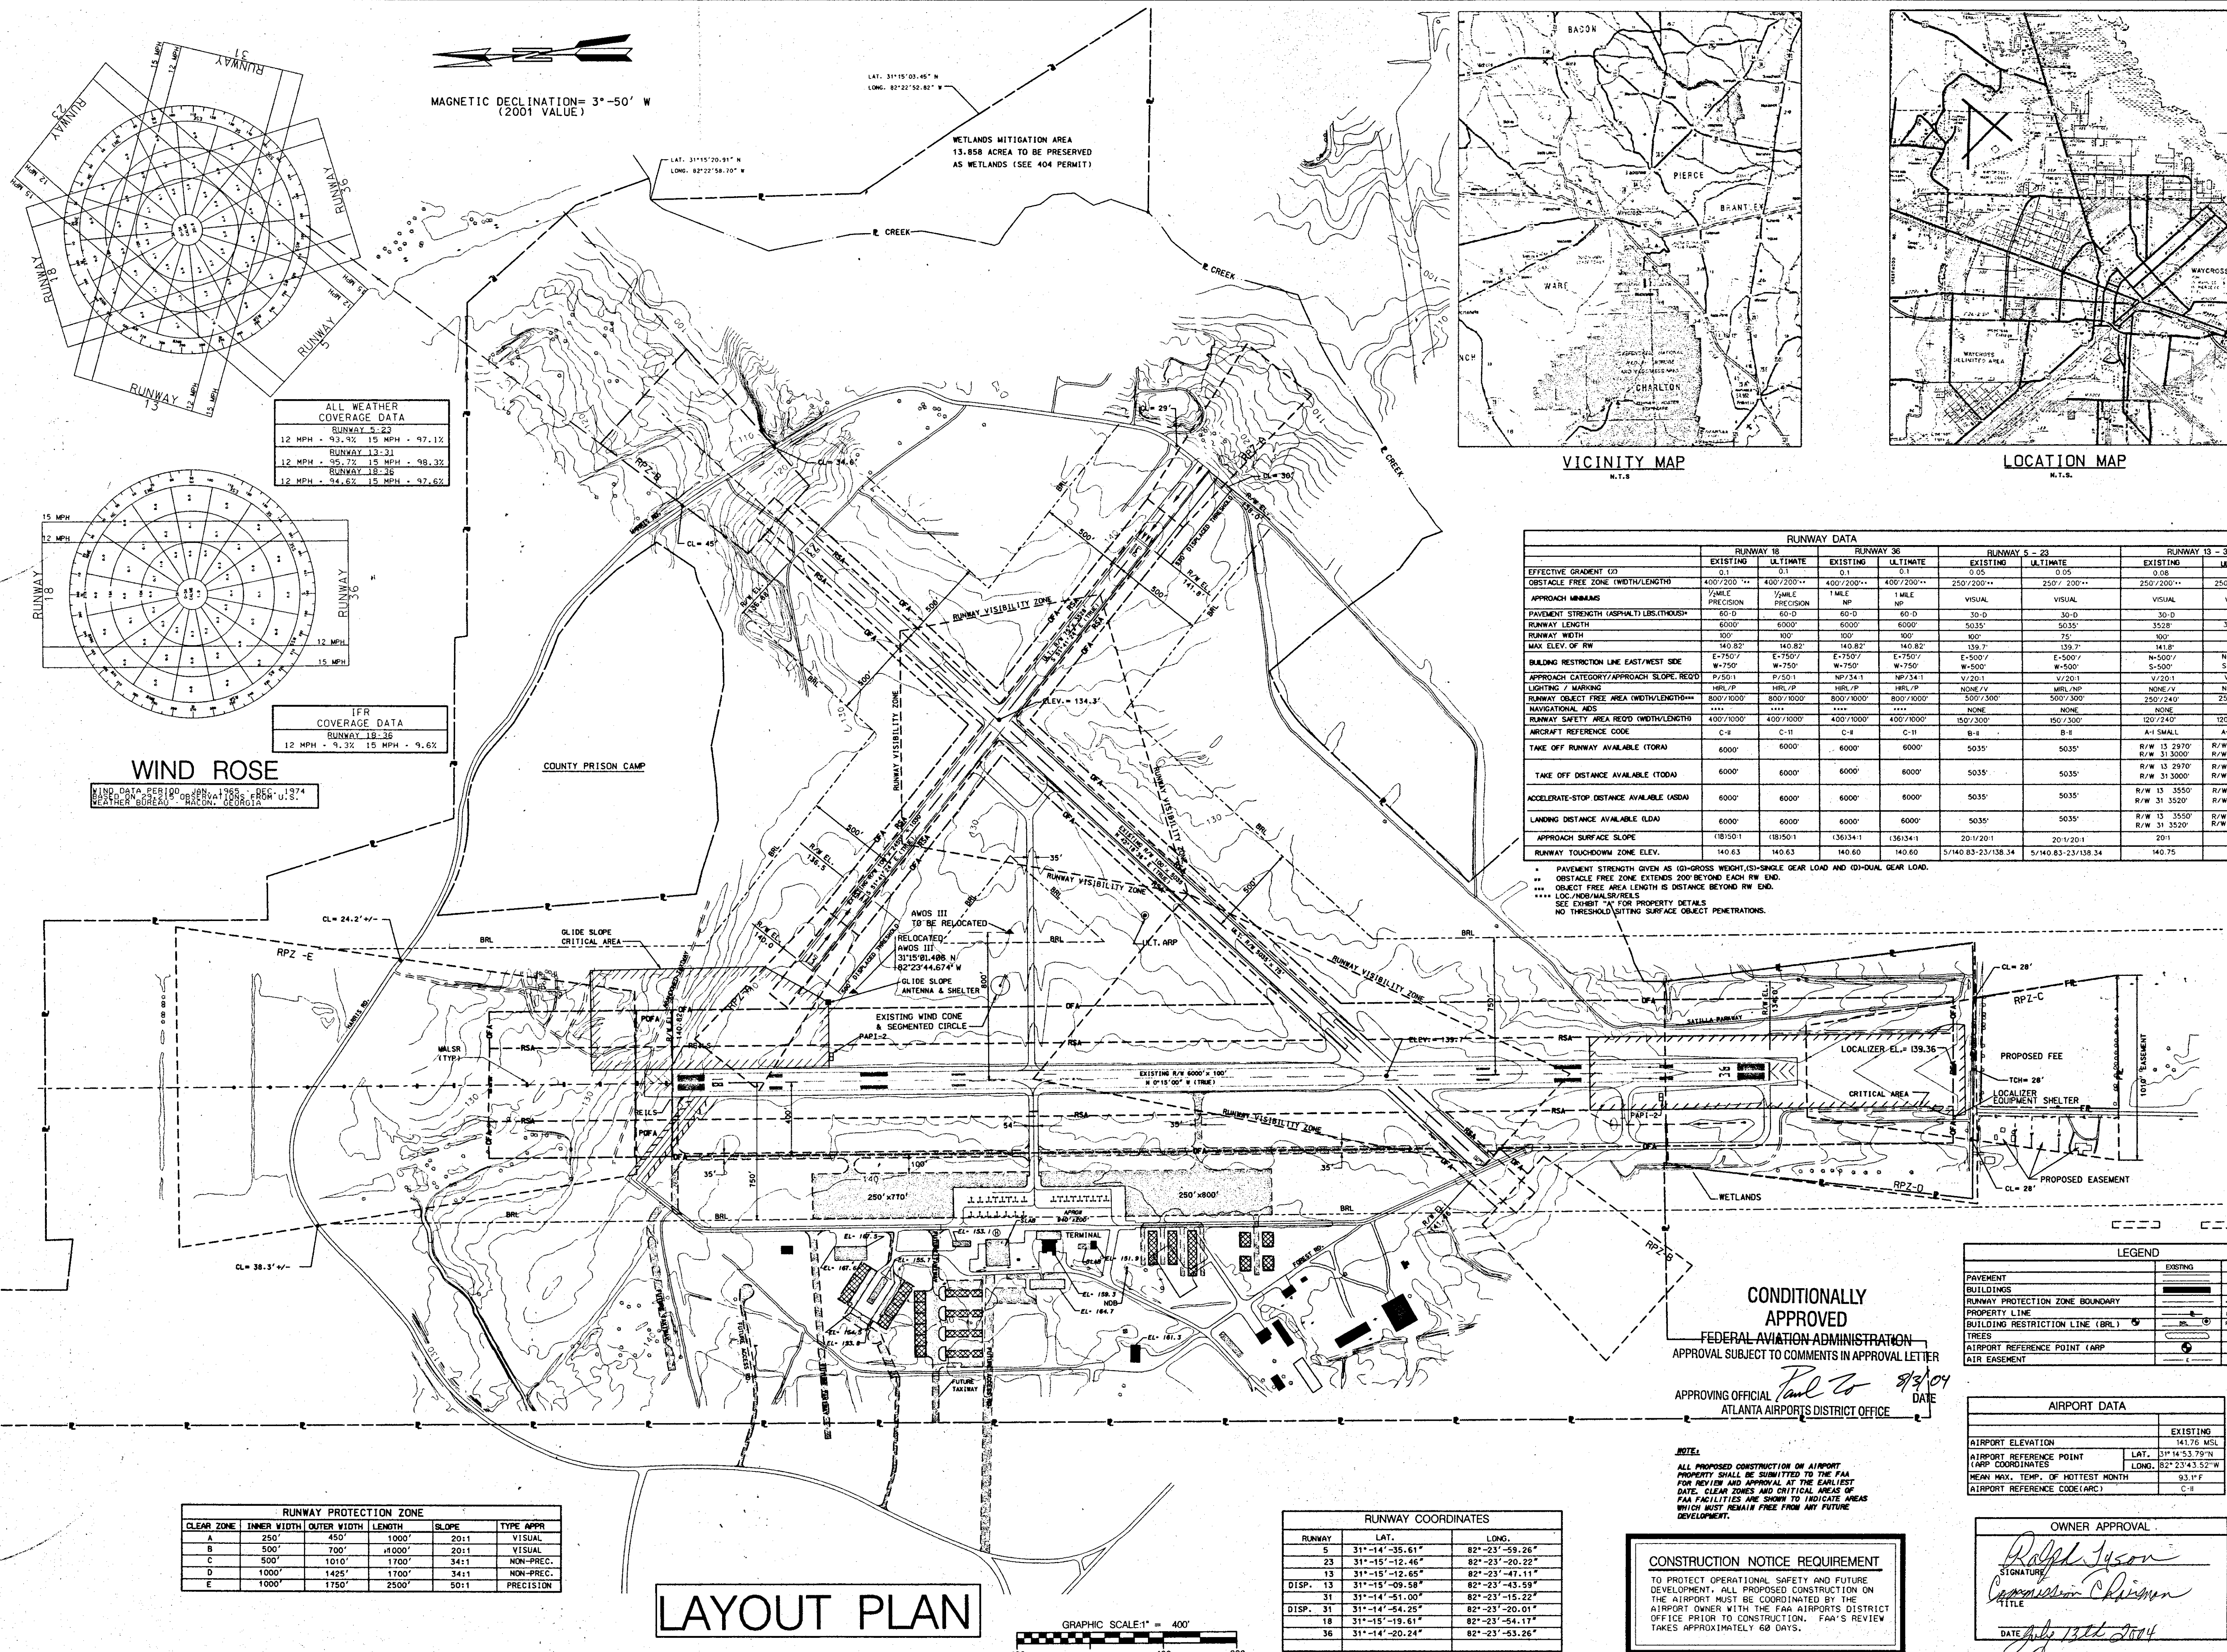

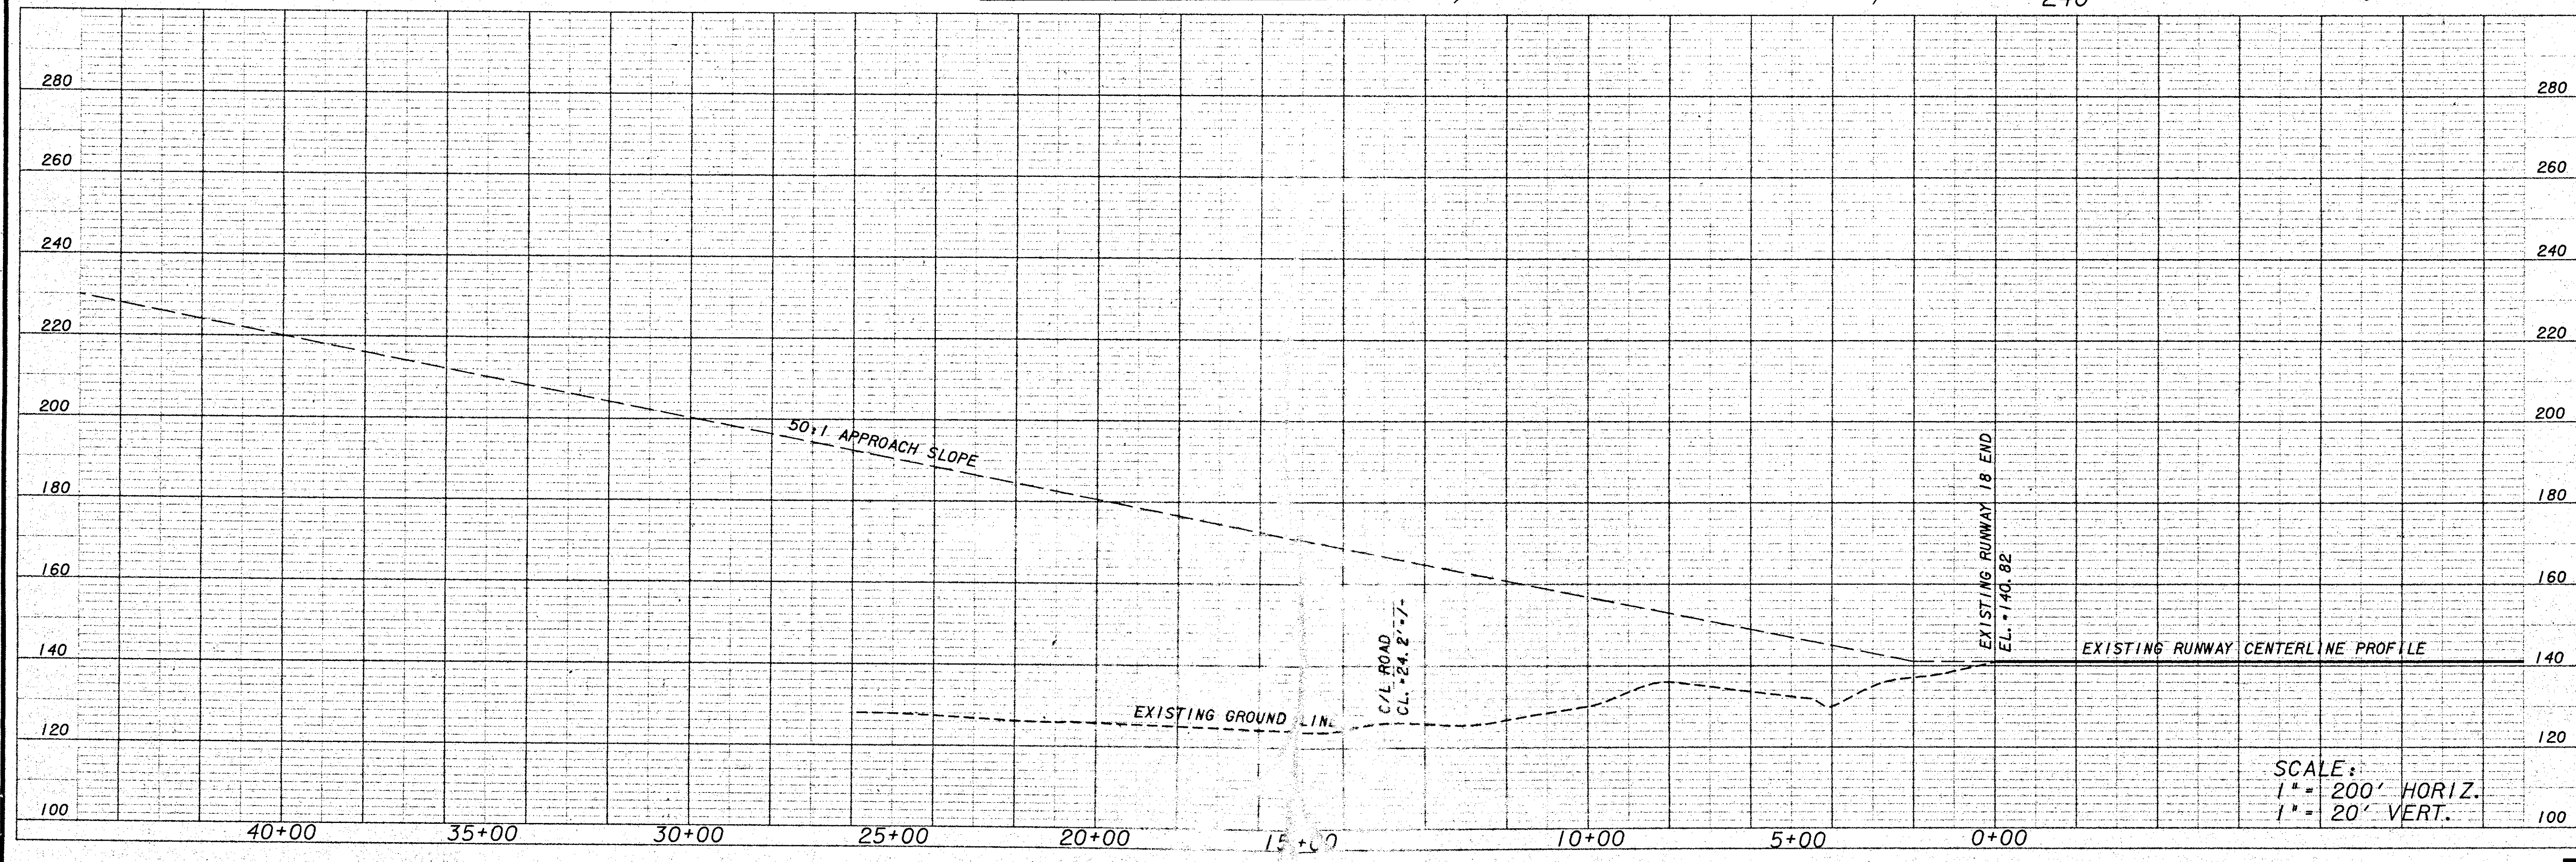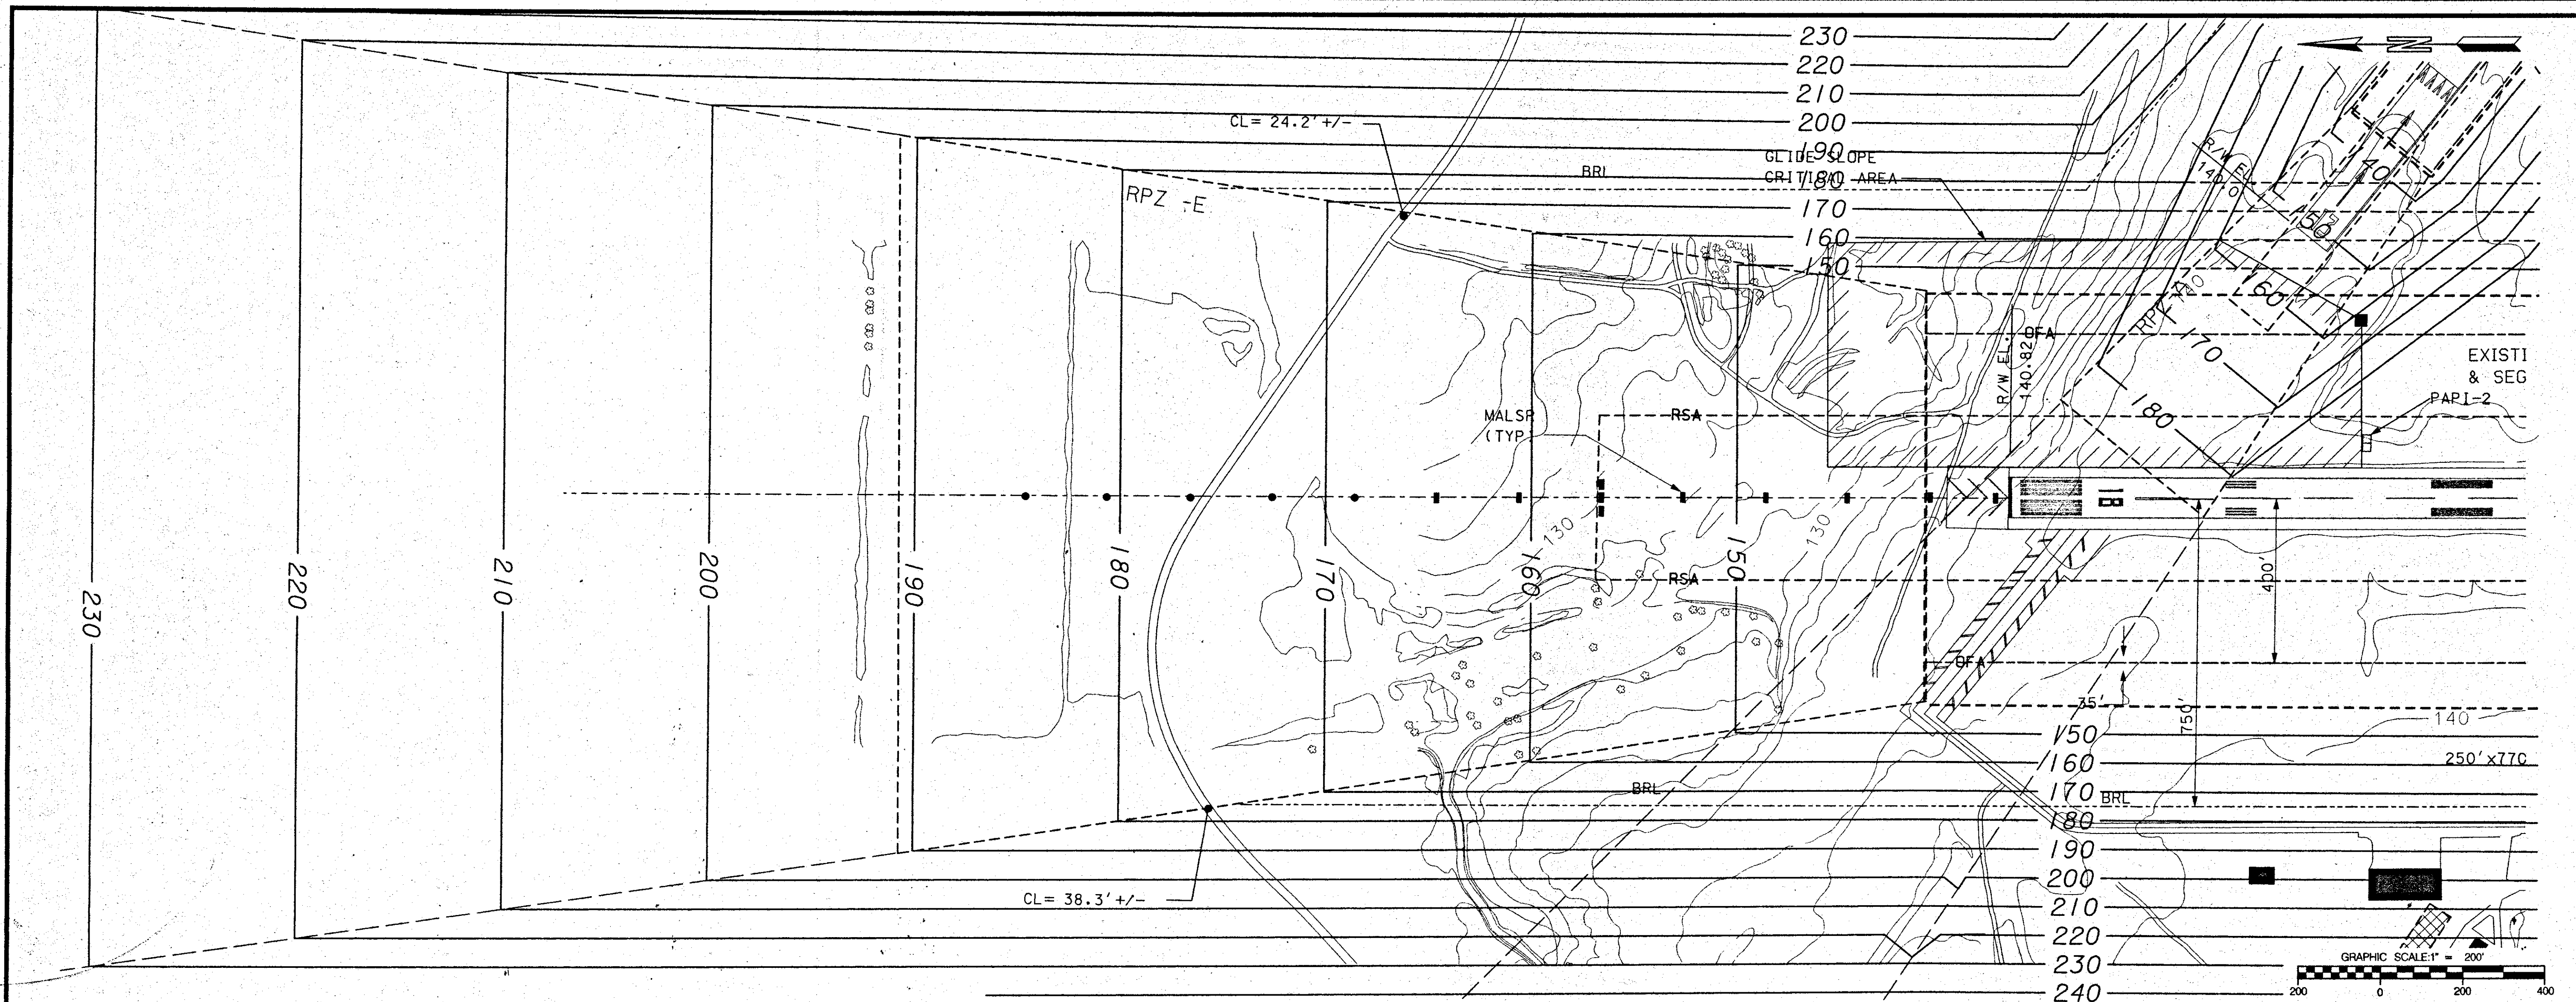

WAYCROSS-WARE COUNTY AIRPORT
WAYCROSS, GEORGIA

INNER PORTION OF APPROACH SURFACE
PLAN RUNWAY 18 END

BY	REVISION	DATE

PROJECT NO. 21-000228

DESIGNED BY	H.M.R.
DRAWN BY	
CHECKED BY	
REVIEWED BY	J.A.M.
DATE	MARCH, 2004
SCALE	AS SHOWN

MSE



Moyle, Smith & Etheredge, Inc.
Engineers, Architects, Planners

Atlanta, GA / North Little Rock, AR / Lexington, KY / Waycross, GA

DRAWING NO.

IP-1

SHEET 4 OF 11

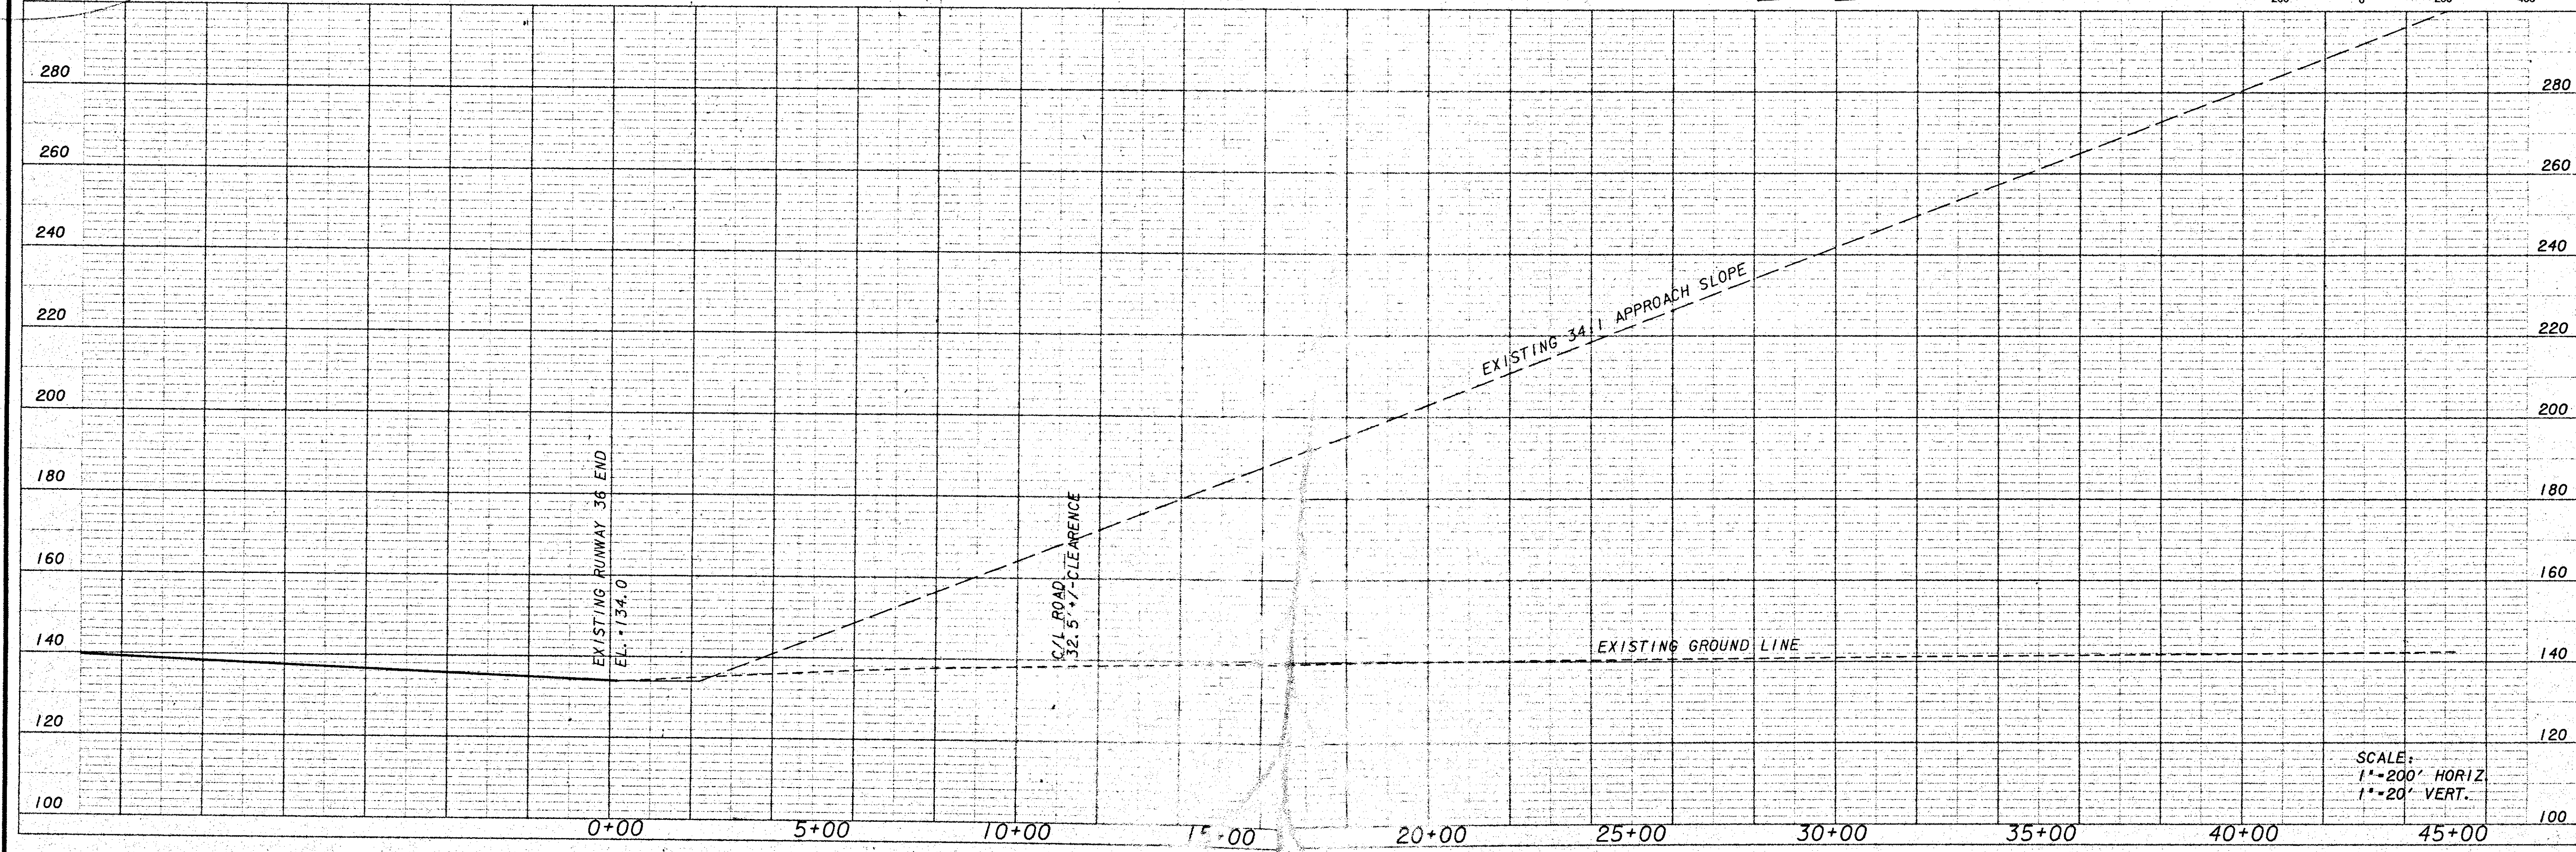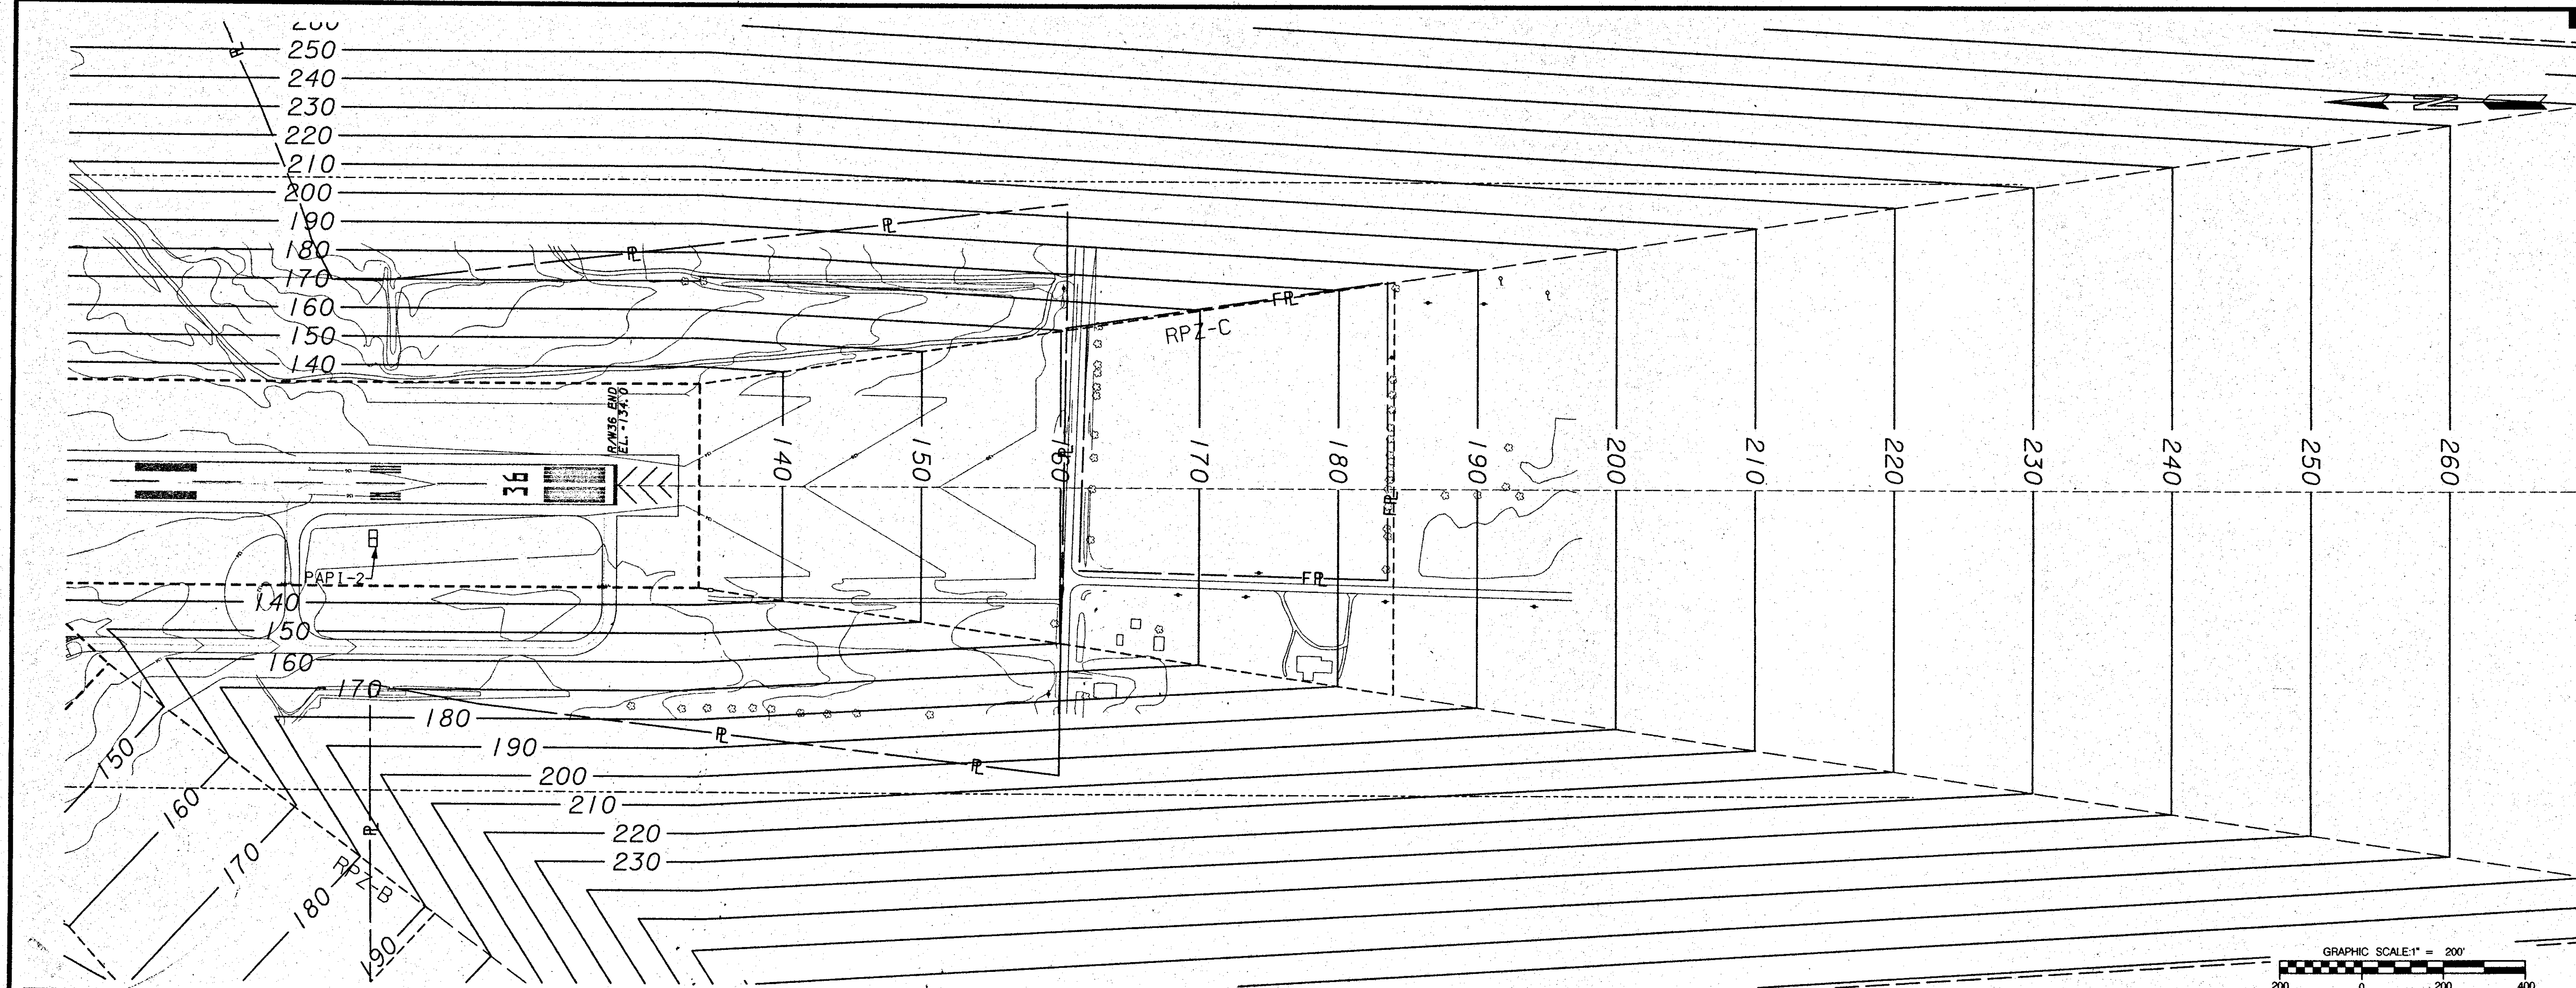

WAYCROSS-WARE COUNTY AIRPORT
WAYCROSS, GEORGIA

INNER PORTION OF APPROACH SURFACE
PLAN RUNWAY 36 END



PROJECT NO.	DATE	DESIGNED BY	BY
21-000228		H.M.R.	
		DRAWN BY	
		CHECKED BY	
		DATE	
		SCALE	

Moyes, Suderth, & Etheredge
Engineers
Planners
Atlanta, GA / North Little Rock, AR / Lexington, KY / Waycross, GA


DRAWING NO.




IP-2

SHEET 5 OF 11

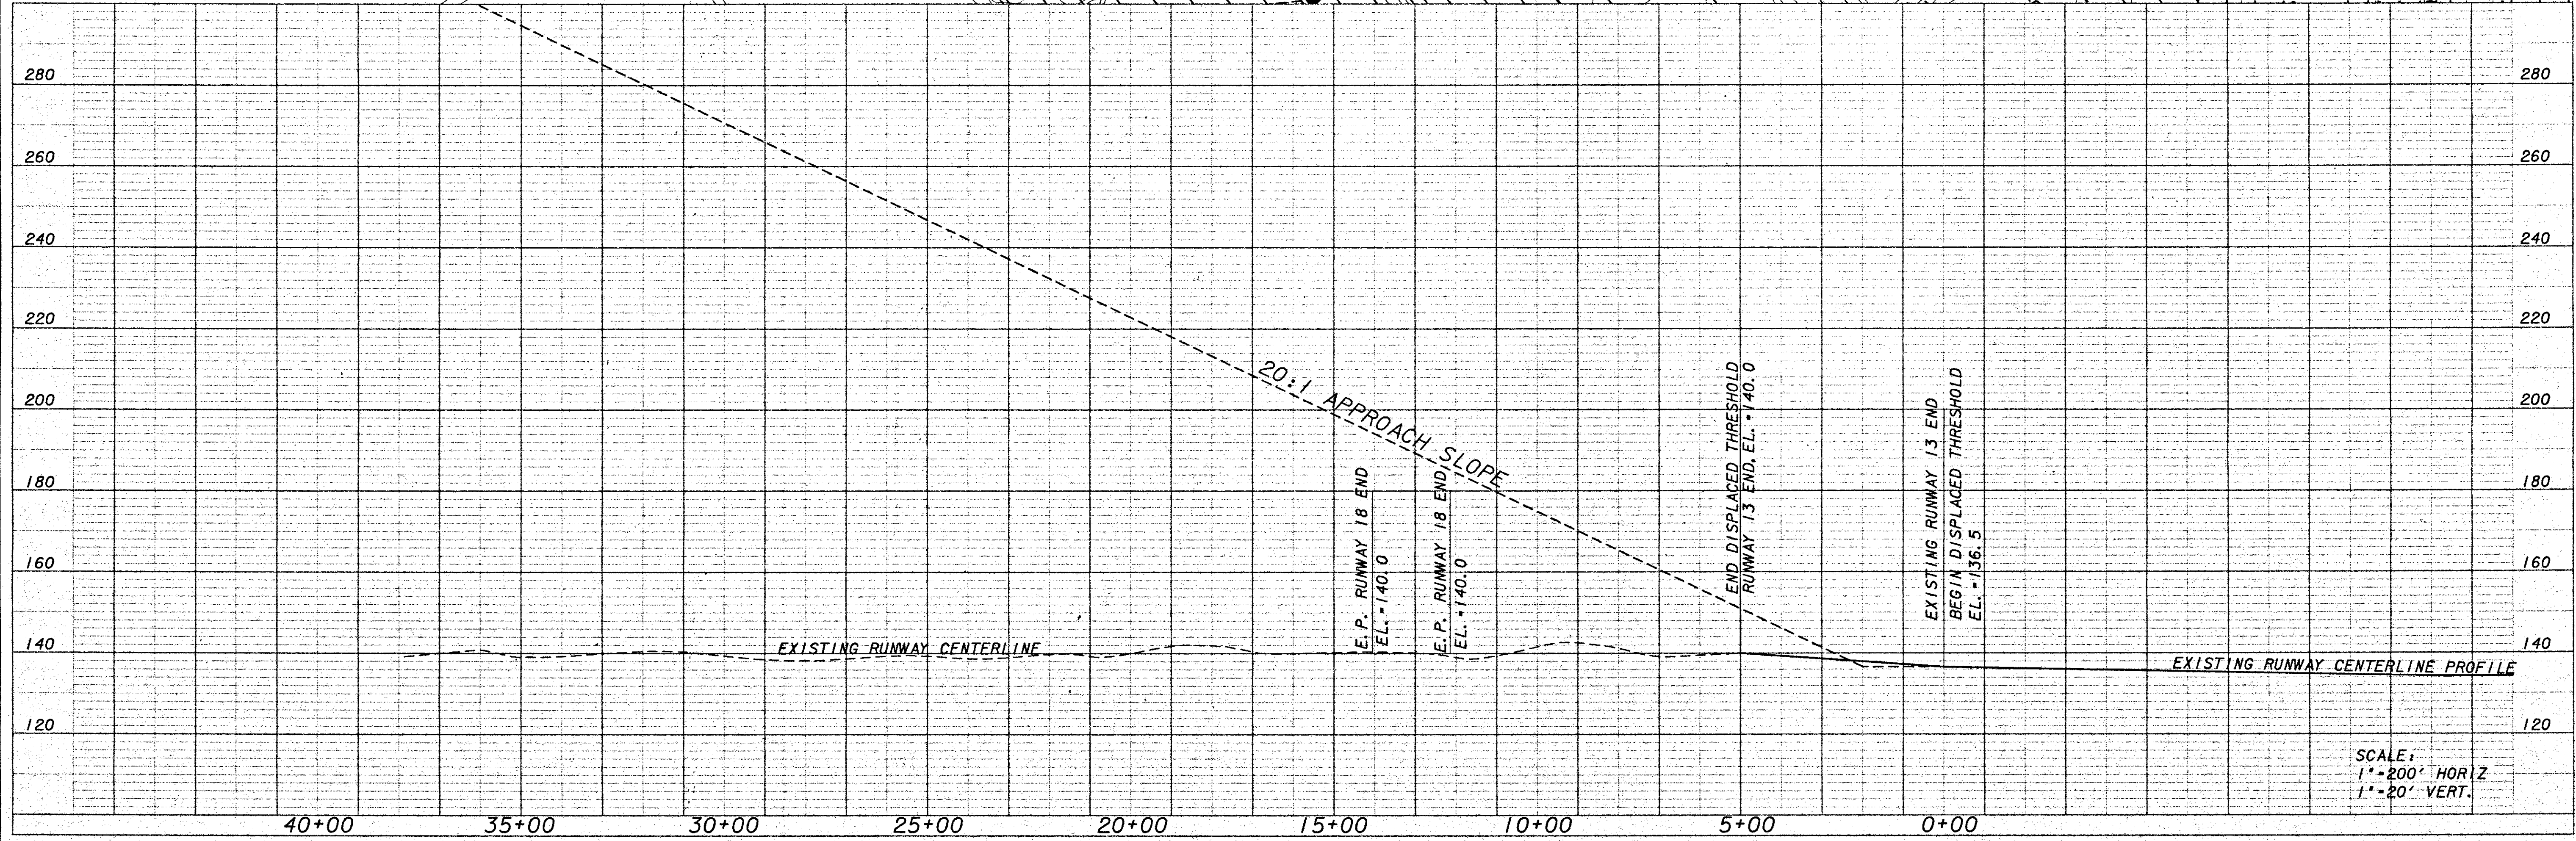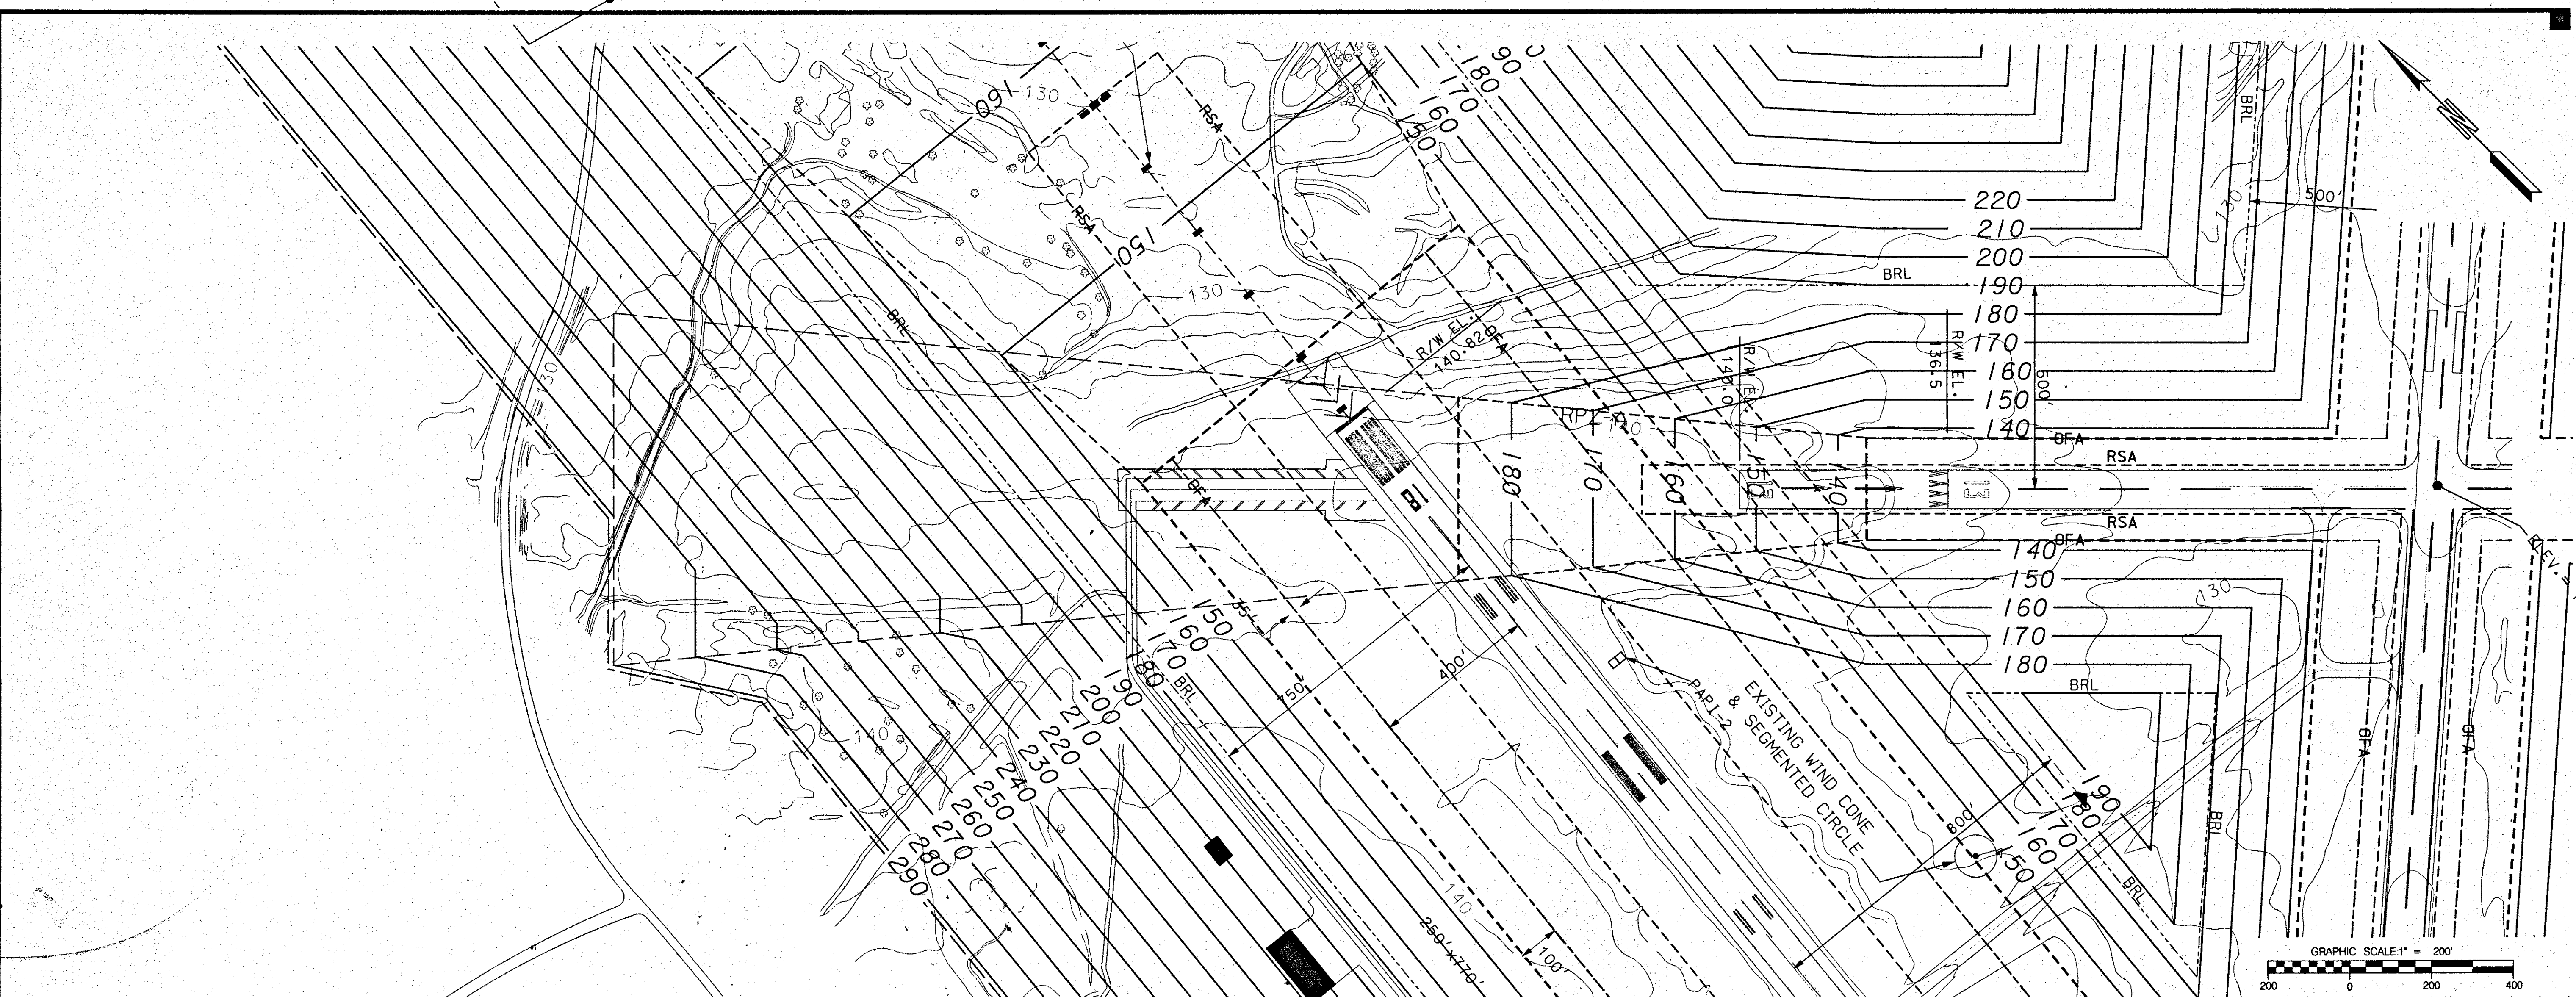

PROJECT NO. 21-000228 DESIGNED BY H.M.R. DRAWN BY CHECKED BY J.A.M. REVIEWED BY DATE MARCH, 2004 SCALE AS SHOWN		BY REVISION DATE
MOYSE, SUTHERLAND & ASSOCIATES, INC. ENGINEERS & PLANNERS Atlanta, GA / North Little Rock, AR / Lexington, KY / Waycross, GA		DRAWING NO. IP-3 SHEET 6 OF 11

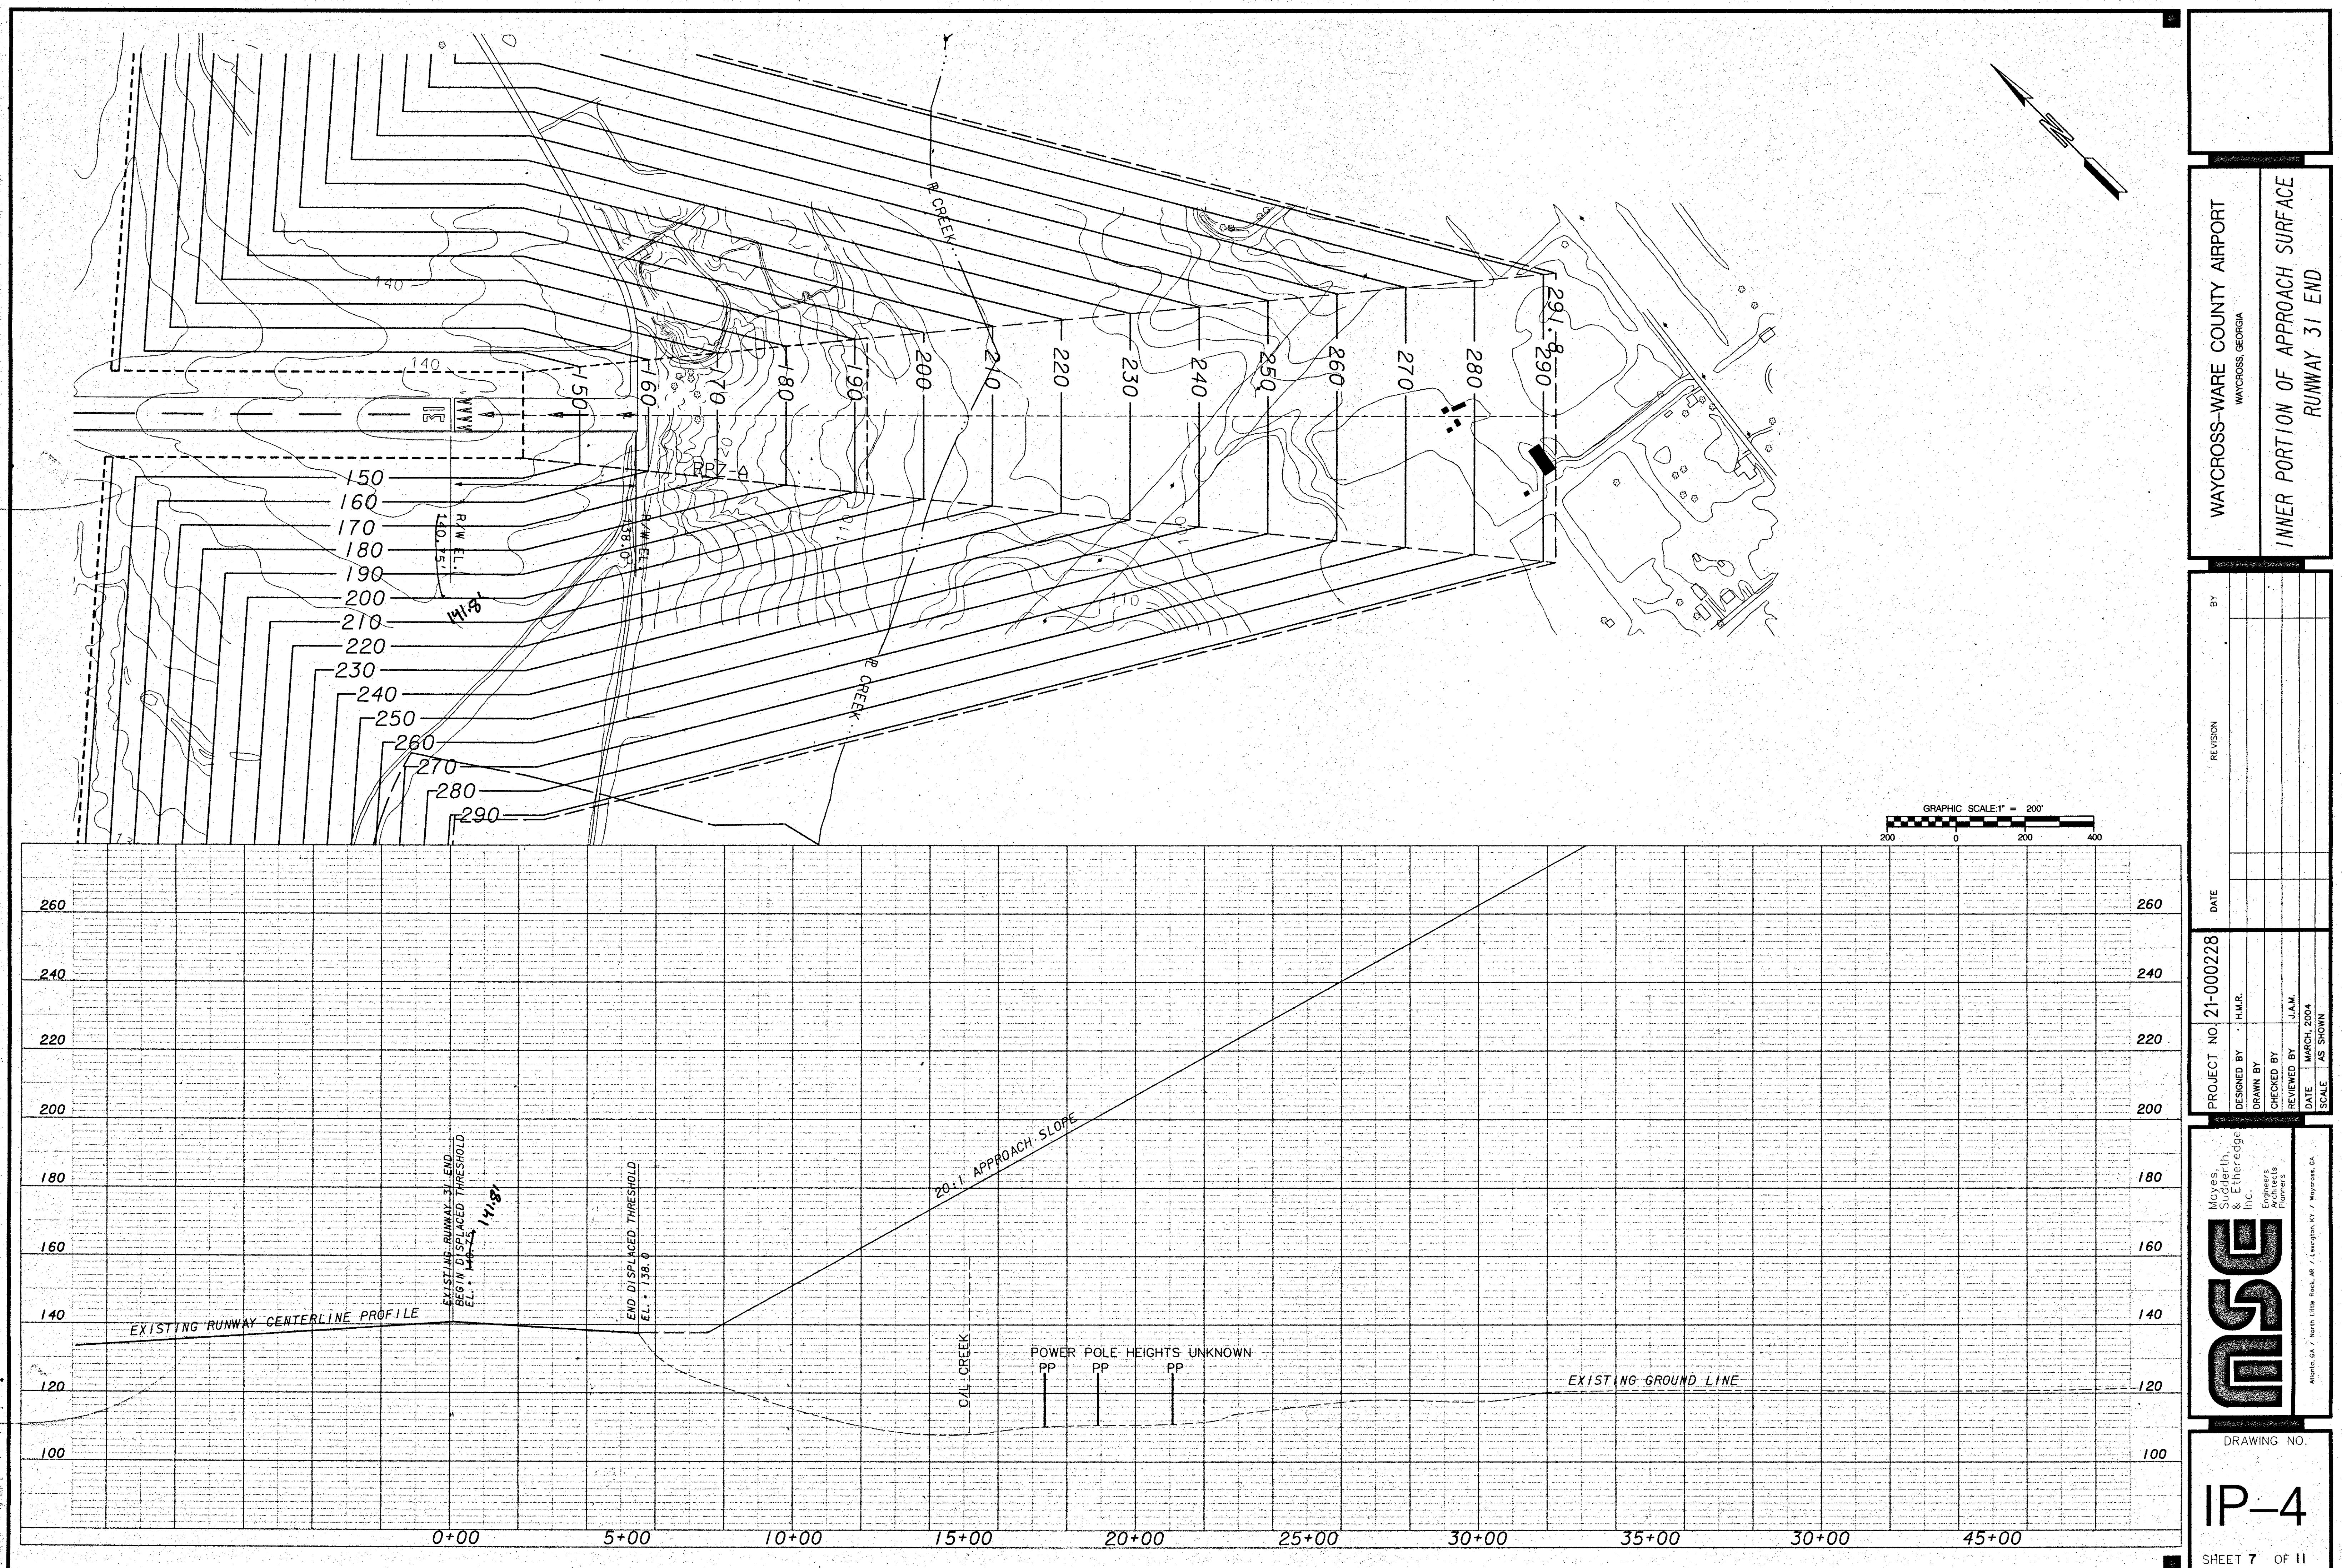

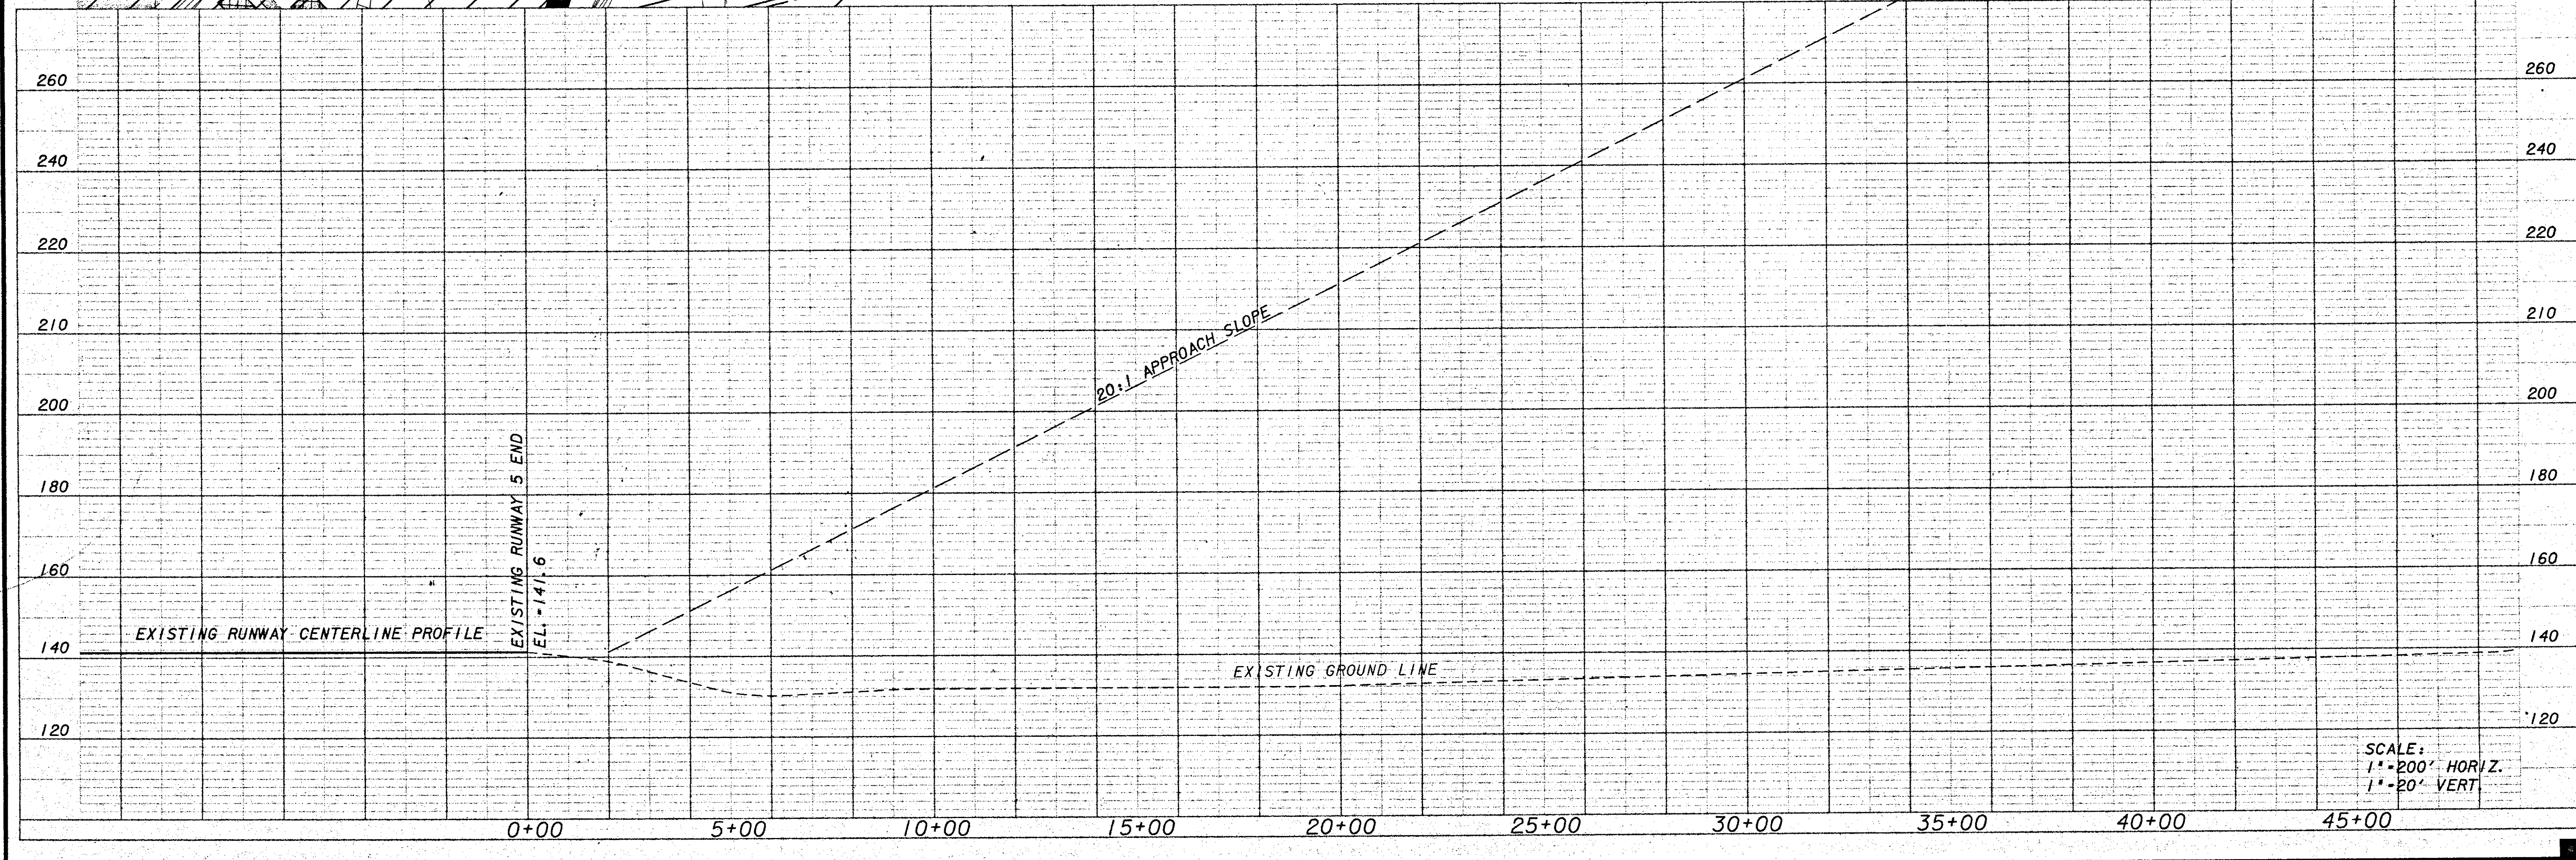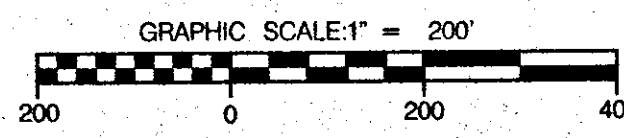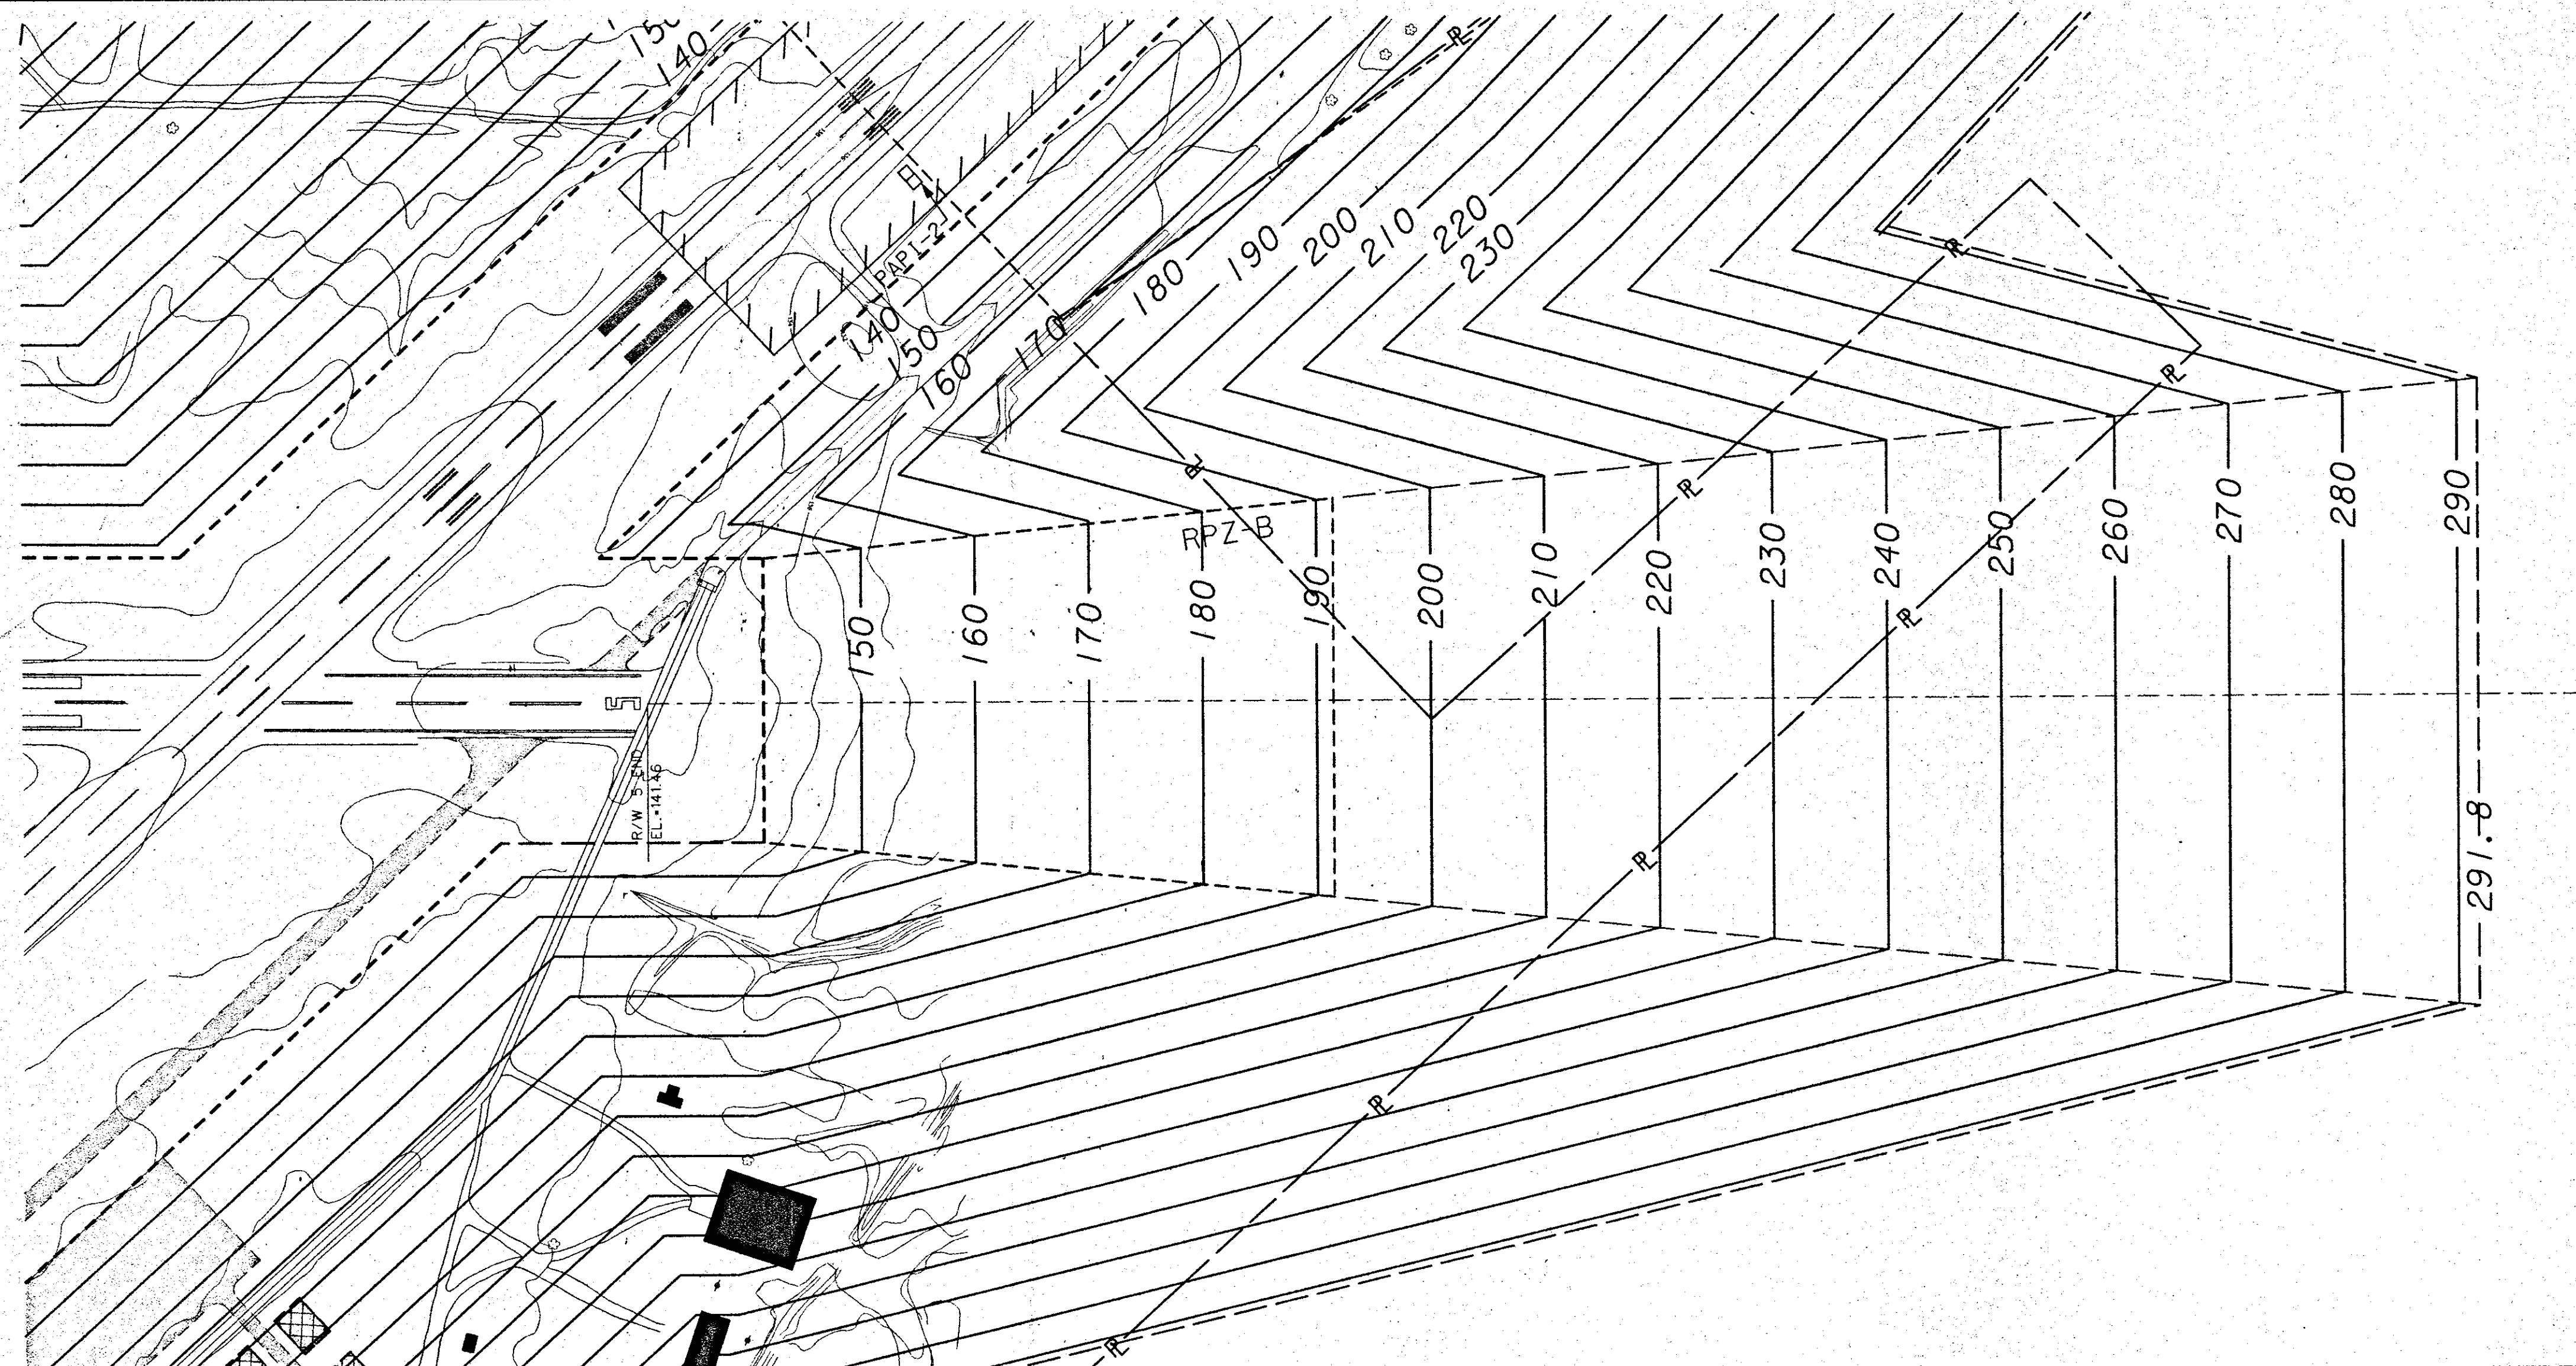



SCALE:
1" = 200' HORIZ.
1" = 20' VERT.

WAYCROSS-WARE COUNTY AIRPORT
WAYCROSS, GEORGIA
INNER PORTION OF APPROACH SURFACE
PLAN RUNWAY 5 END

DATE	REVISION	BY
PROJECT NO. 21-000228		
DESIGNED BY H.M.R.		
DRAWN BY		
CHECKED BY		
REVIEWED BY J.A.M.		
DATE MARCH, 2004		
SCALE AS SHOWN		

Mayes, Sutherland & E. Theredge Inc.
Engineers
Architects
Planners
Atlanta, GA / North Little Rock, AR / Lexington, KY / Waycross, GA

DRAWING NO.
IP-5
SHEET 8 OF 11

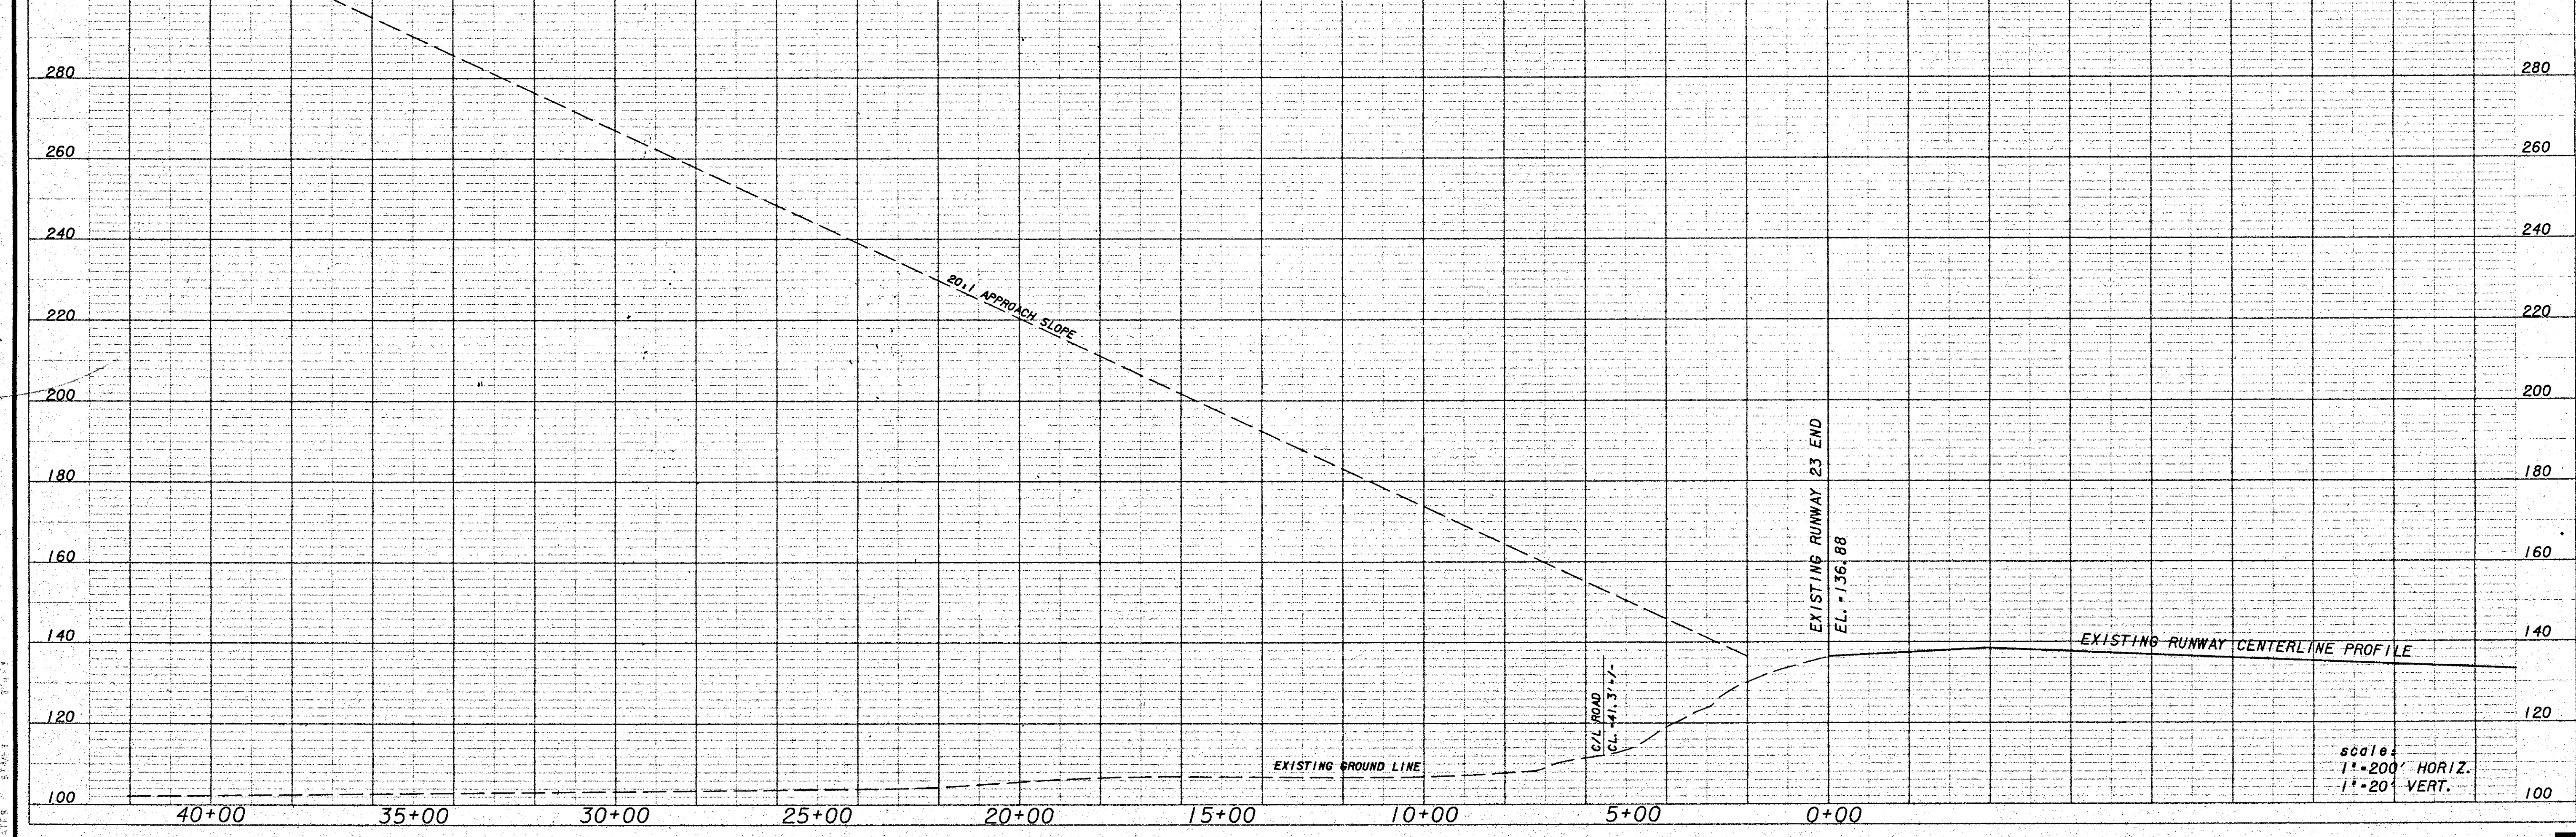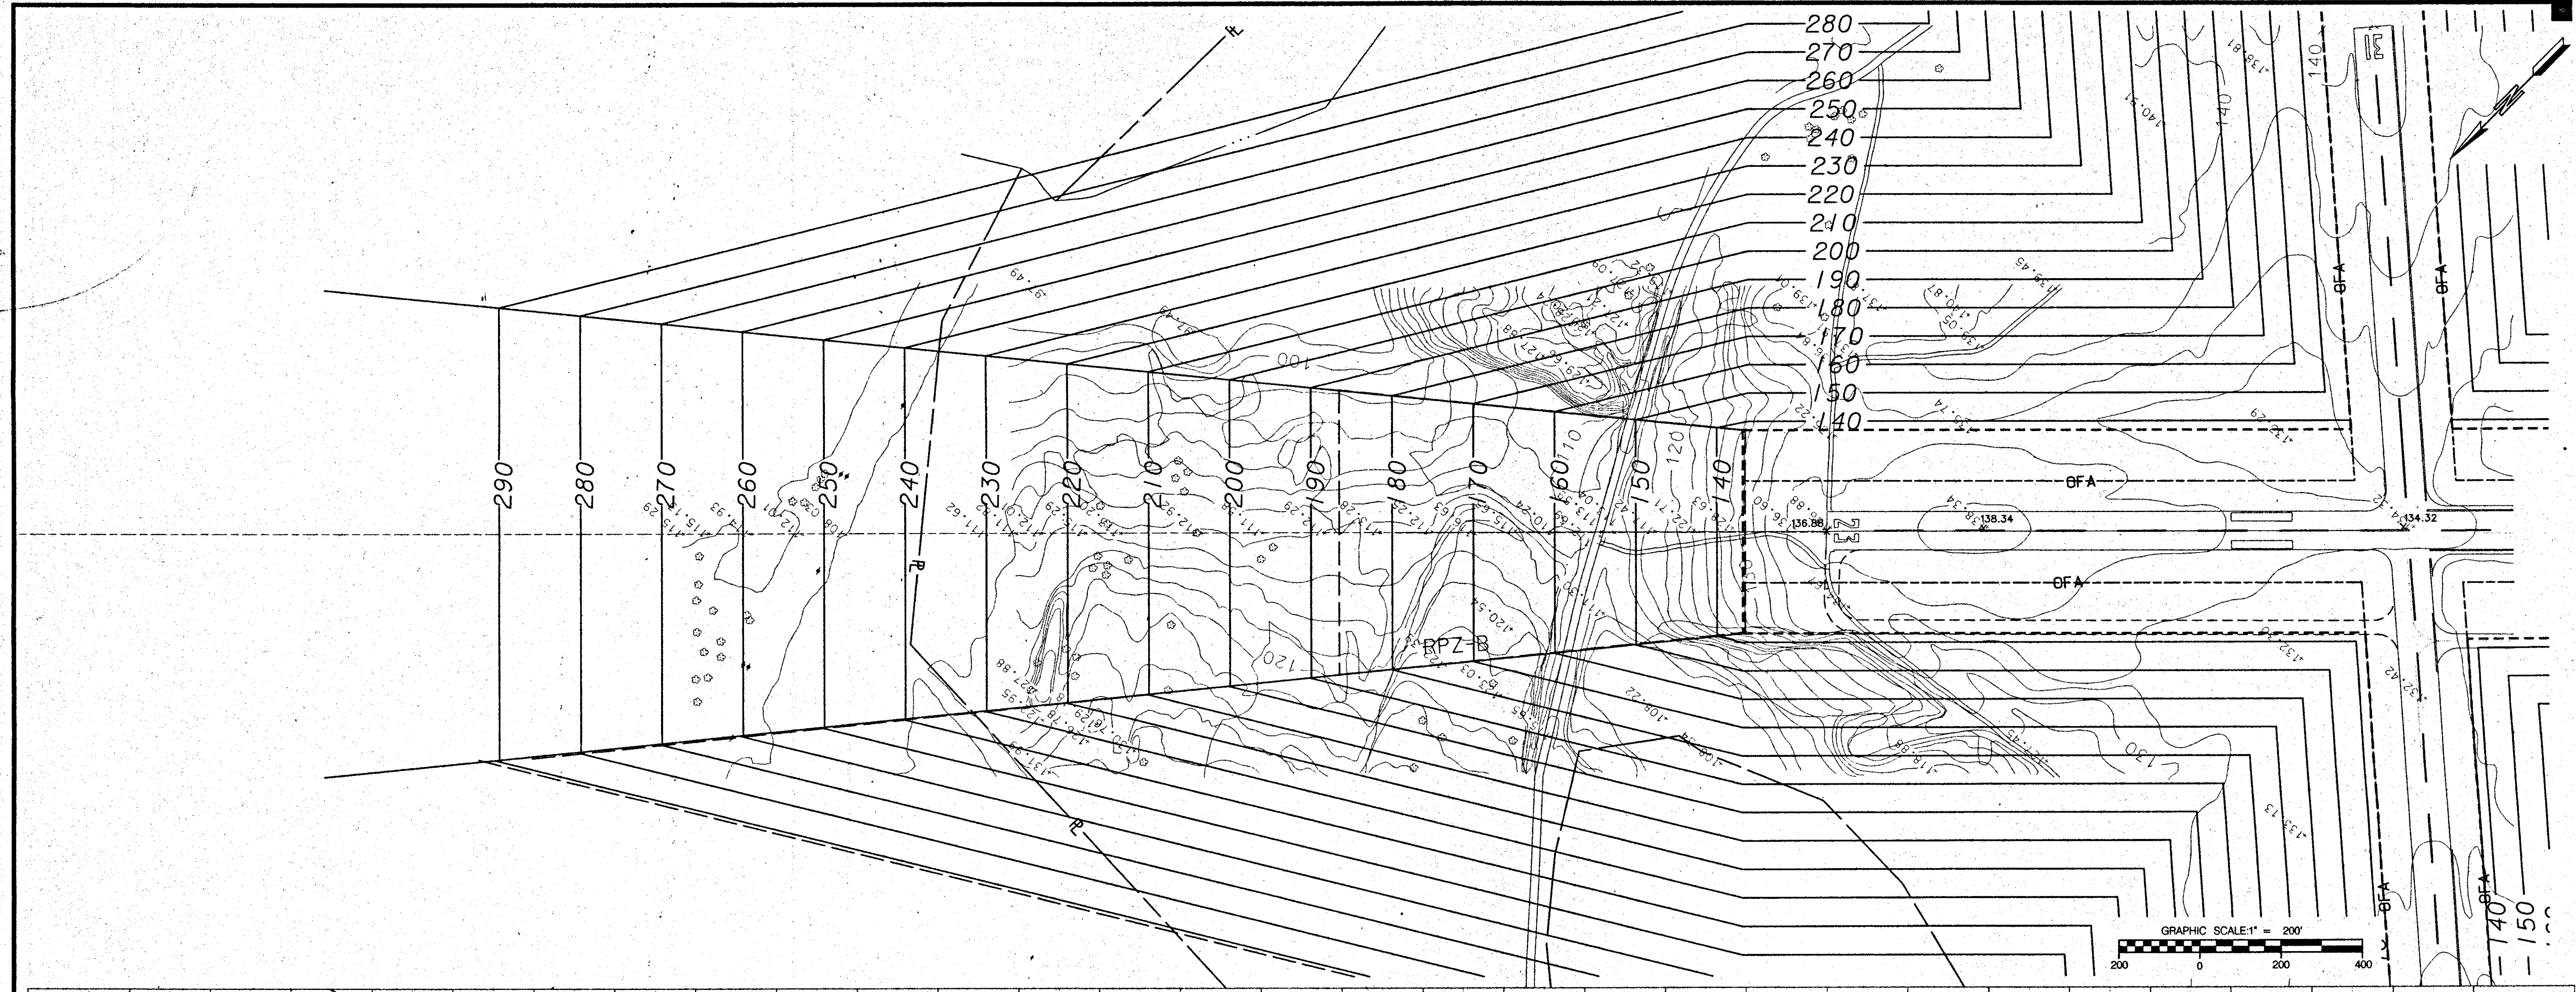

WAYCROSS-WARE COUNTY AIRPORT
WAYCROSS, GEORGIA

INNER PORTION OF APPROACH SURFACE
PLAN RUNWAY 23 END

REVISION	DATE	BY

PROJECT NO. 21-000228

DESIGNED BY H.M.R.

DRAWN BY

CHECKED BY J.A.M.

REVIEWED BY

DATE MARCH, 2004



SCALE AS SHOWN

Moyes, Sudderth & Etheredge Inc.
Engineers & Planners


ALBANY, GA. / NORTH LITTLE ROCK, AR / LEXINGTON, KY / WAYCROSS, GA.

DRAWING NO.
IP-6


SHEET 9 OF 11

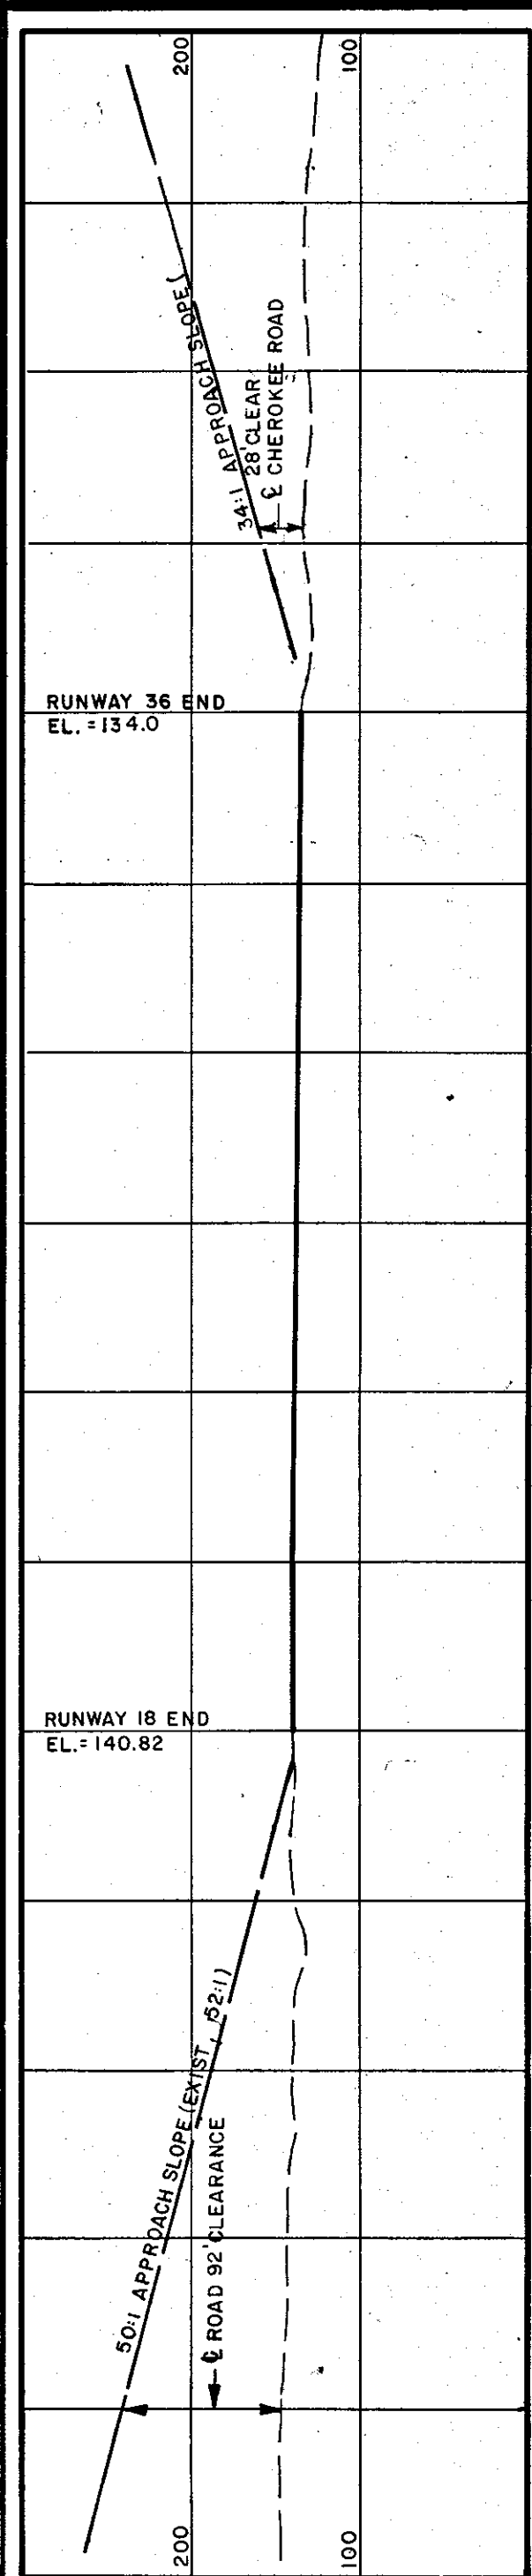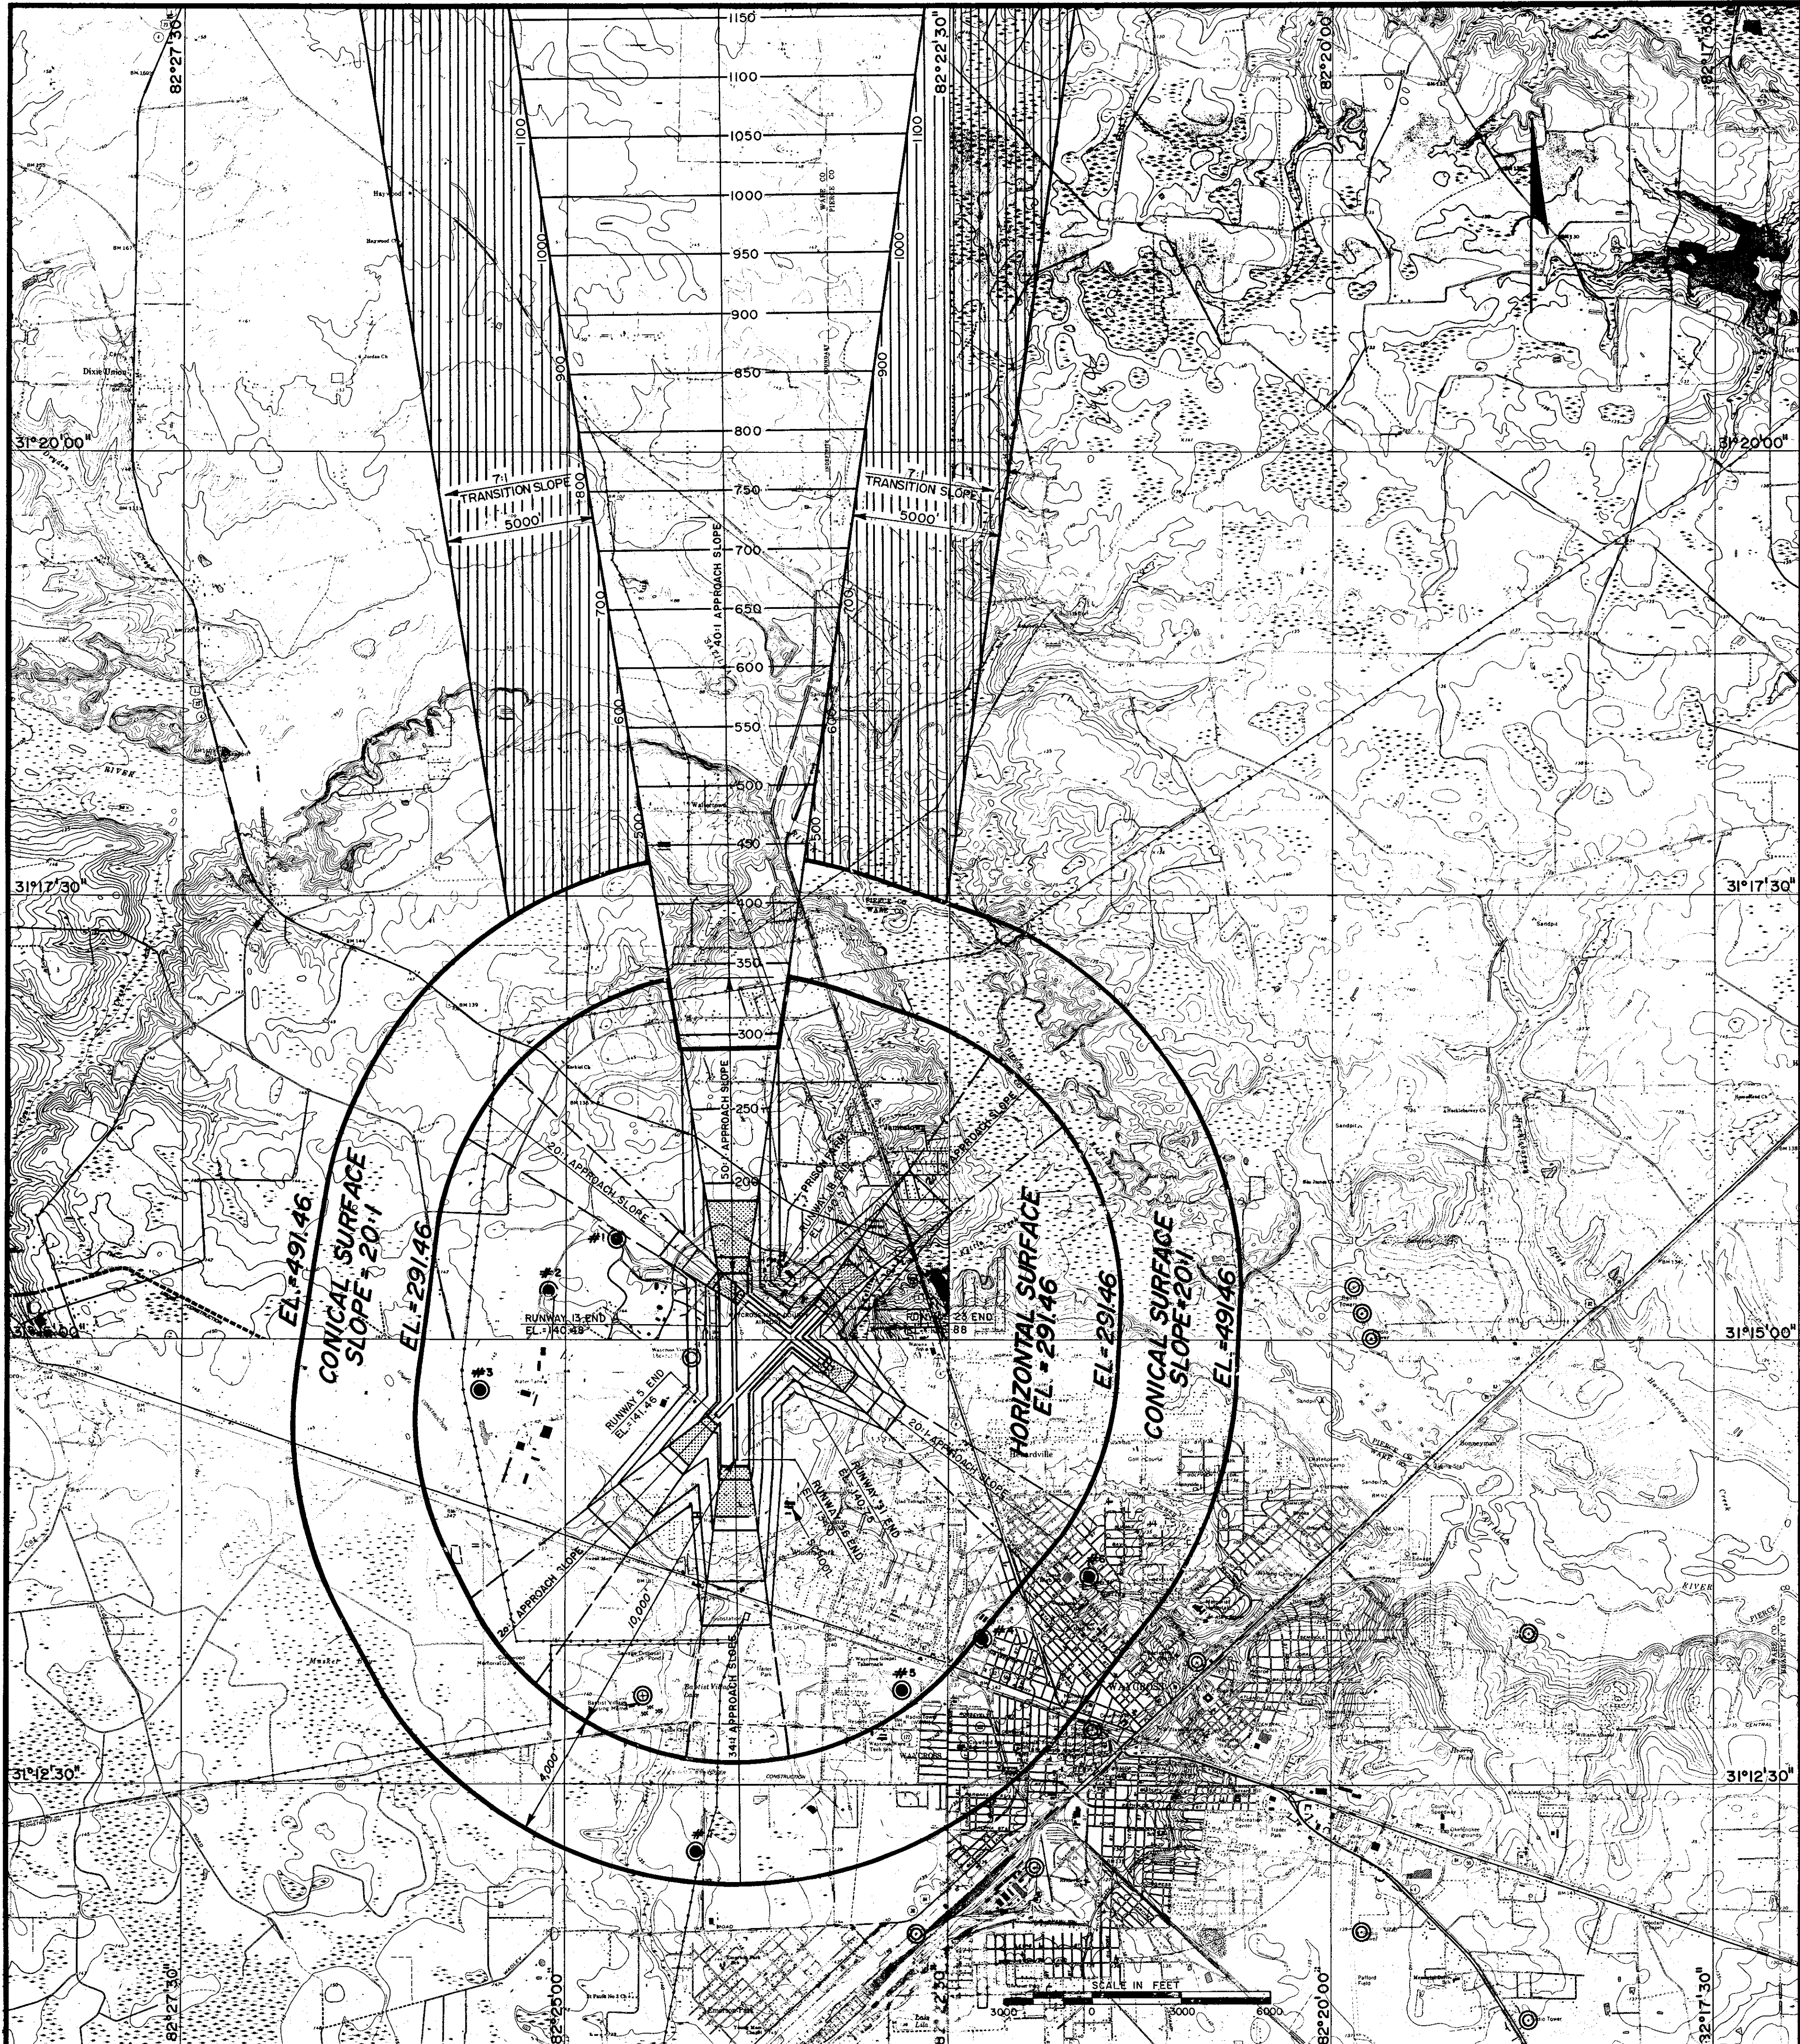

PROFILE RUNWAY 18 - 36

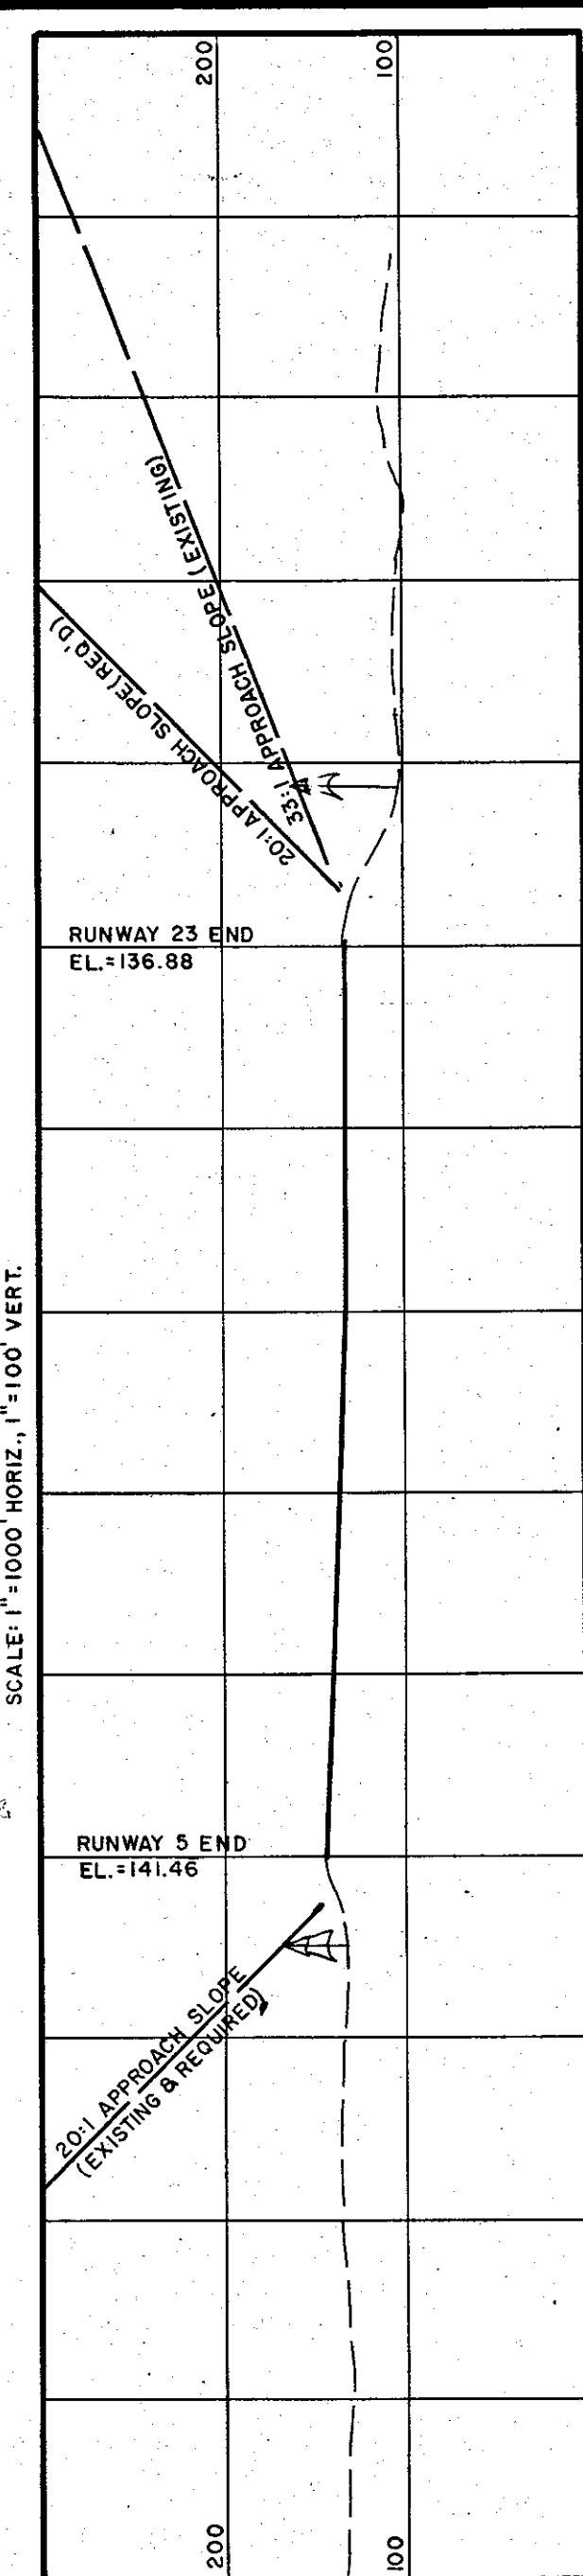

PROFILE RUNWAY 5 - 23

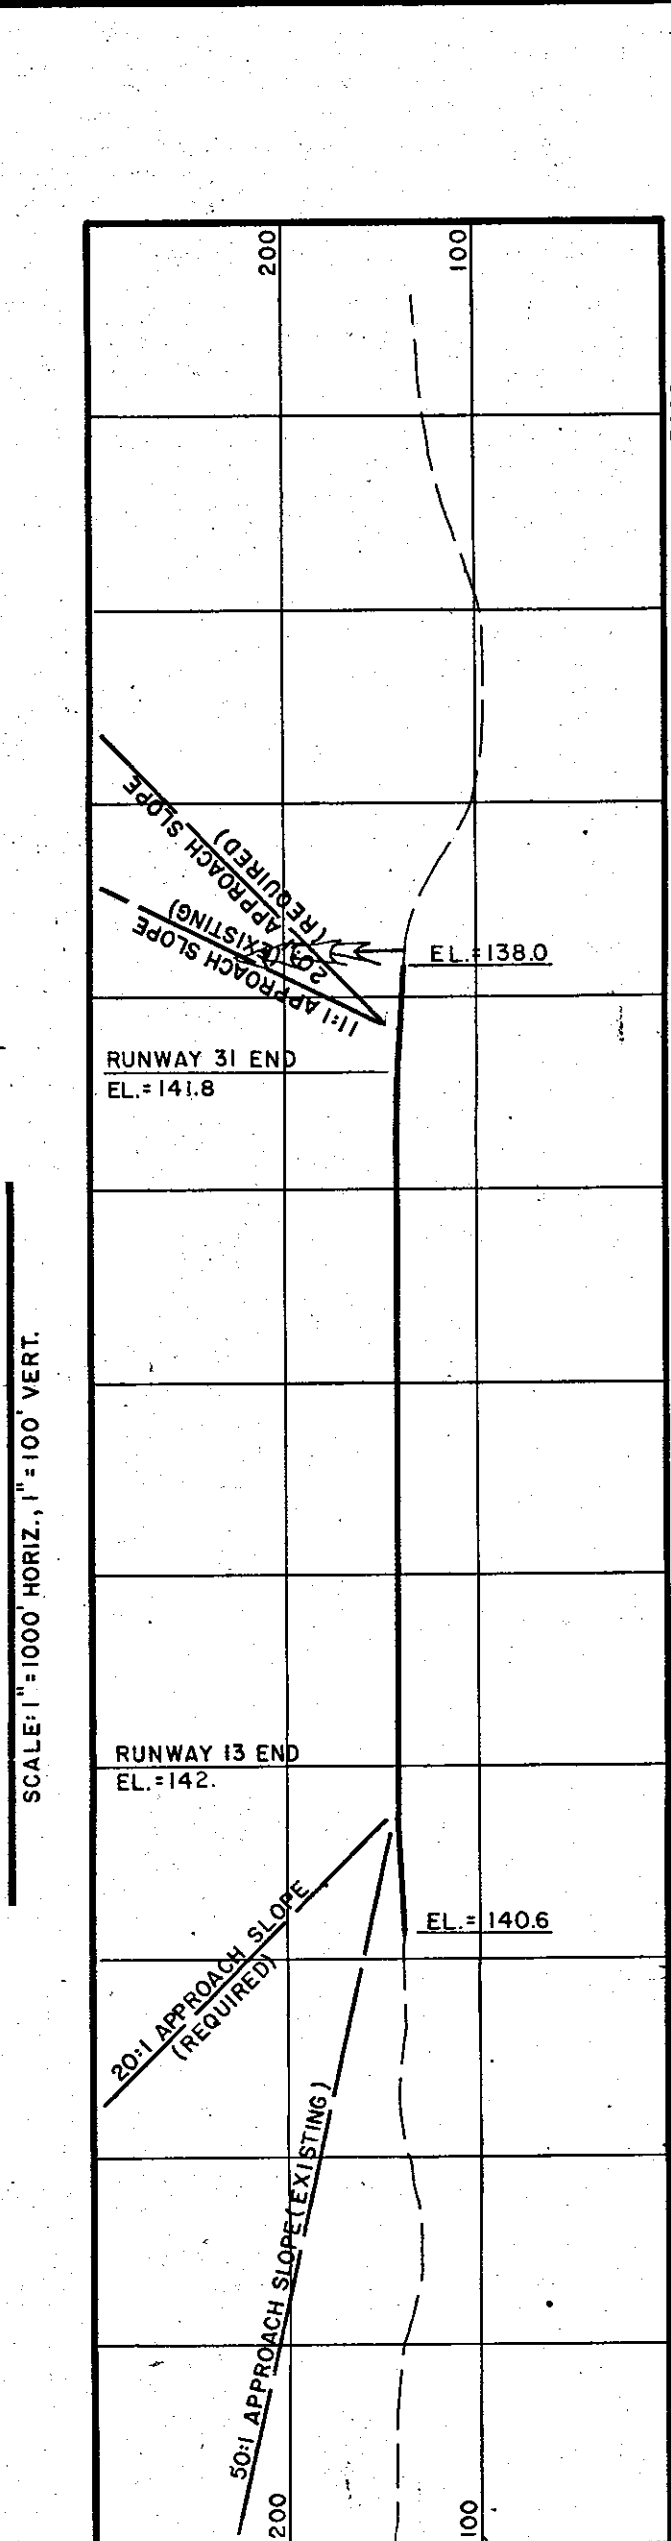

PROFILE RUNWAY 13 - 31

OBSTRUCTION CHART					
STRUCTURE NUMBER	SITE ELEVATION AMSL	STRUCTURE HEIGHT AMSL	AMSL ELEVATION	VIOLATION	DESCRIPTION
1	141	153	294	YES	WATER TANK
2	141	151	292	YES	WATER TANK
3	139	199	338	YES	ANTENNA TOWER
4	140	195	335	YES	ANTENNA TOWER
5	140	199	339	YES	ANTENNA TOWER
6	139	342	477	YES	ANTENNA TOWER
7	140	420	560	YES	ANTENNA TOWER

NOTE:
THERE ARE NO KNOWN OBSTRUCTIONS TO THE
HORIZONTAL, CONICAL, APPROACH &
TRANSITIONAL SURFACES OTHER THAN
THOSE INDICATED.

PROJECT NO. 21-000228.00

DESIGNED BY W. H. S.

DRAWN BY A. E. M.

CHECKED BY

DATE JANUARY 28, 2002

REVISION

AS BUILT

BY H.M.R.

Mayes, Suddeth & Etheredge, Inc.

Engineers

Planners

Atlanta, GA / North Little Rock, AR / Lexington, KY / Waycross, GA

WAYCROSS - WARE COUNTY AIRPORT

WAYCROSS, GEORGIA


AIRPORT AIRSPACE PLAN

DRAWING NO.

AAP-1

SHEET 10

OF 11

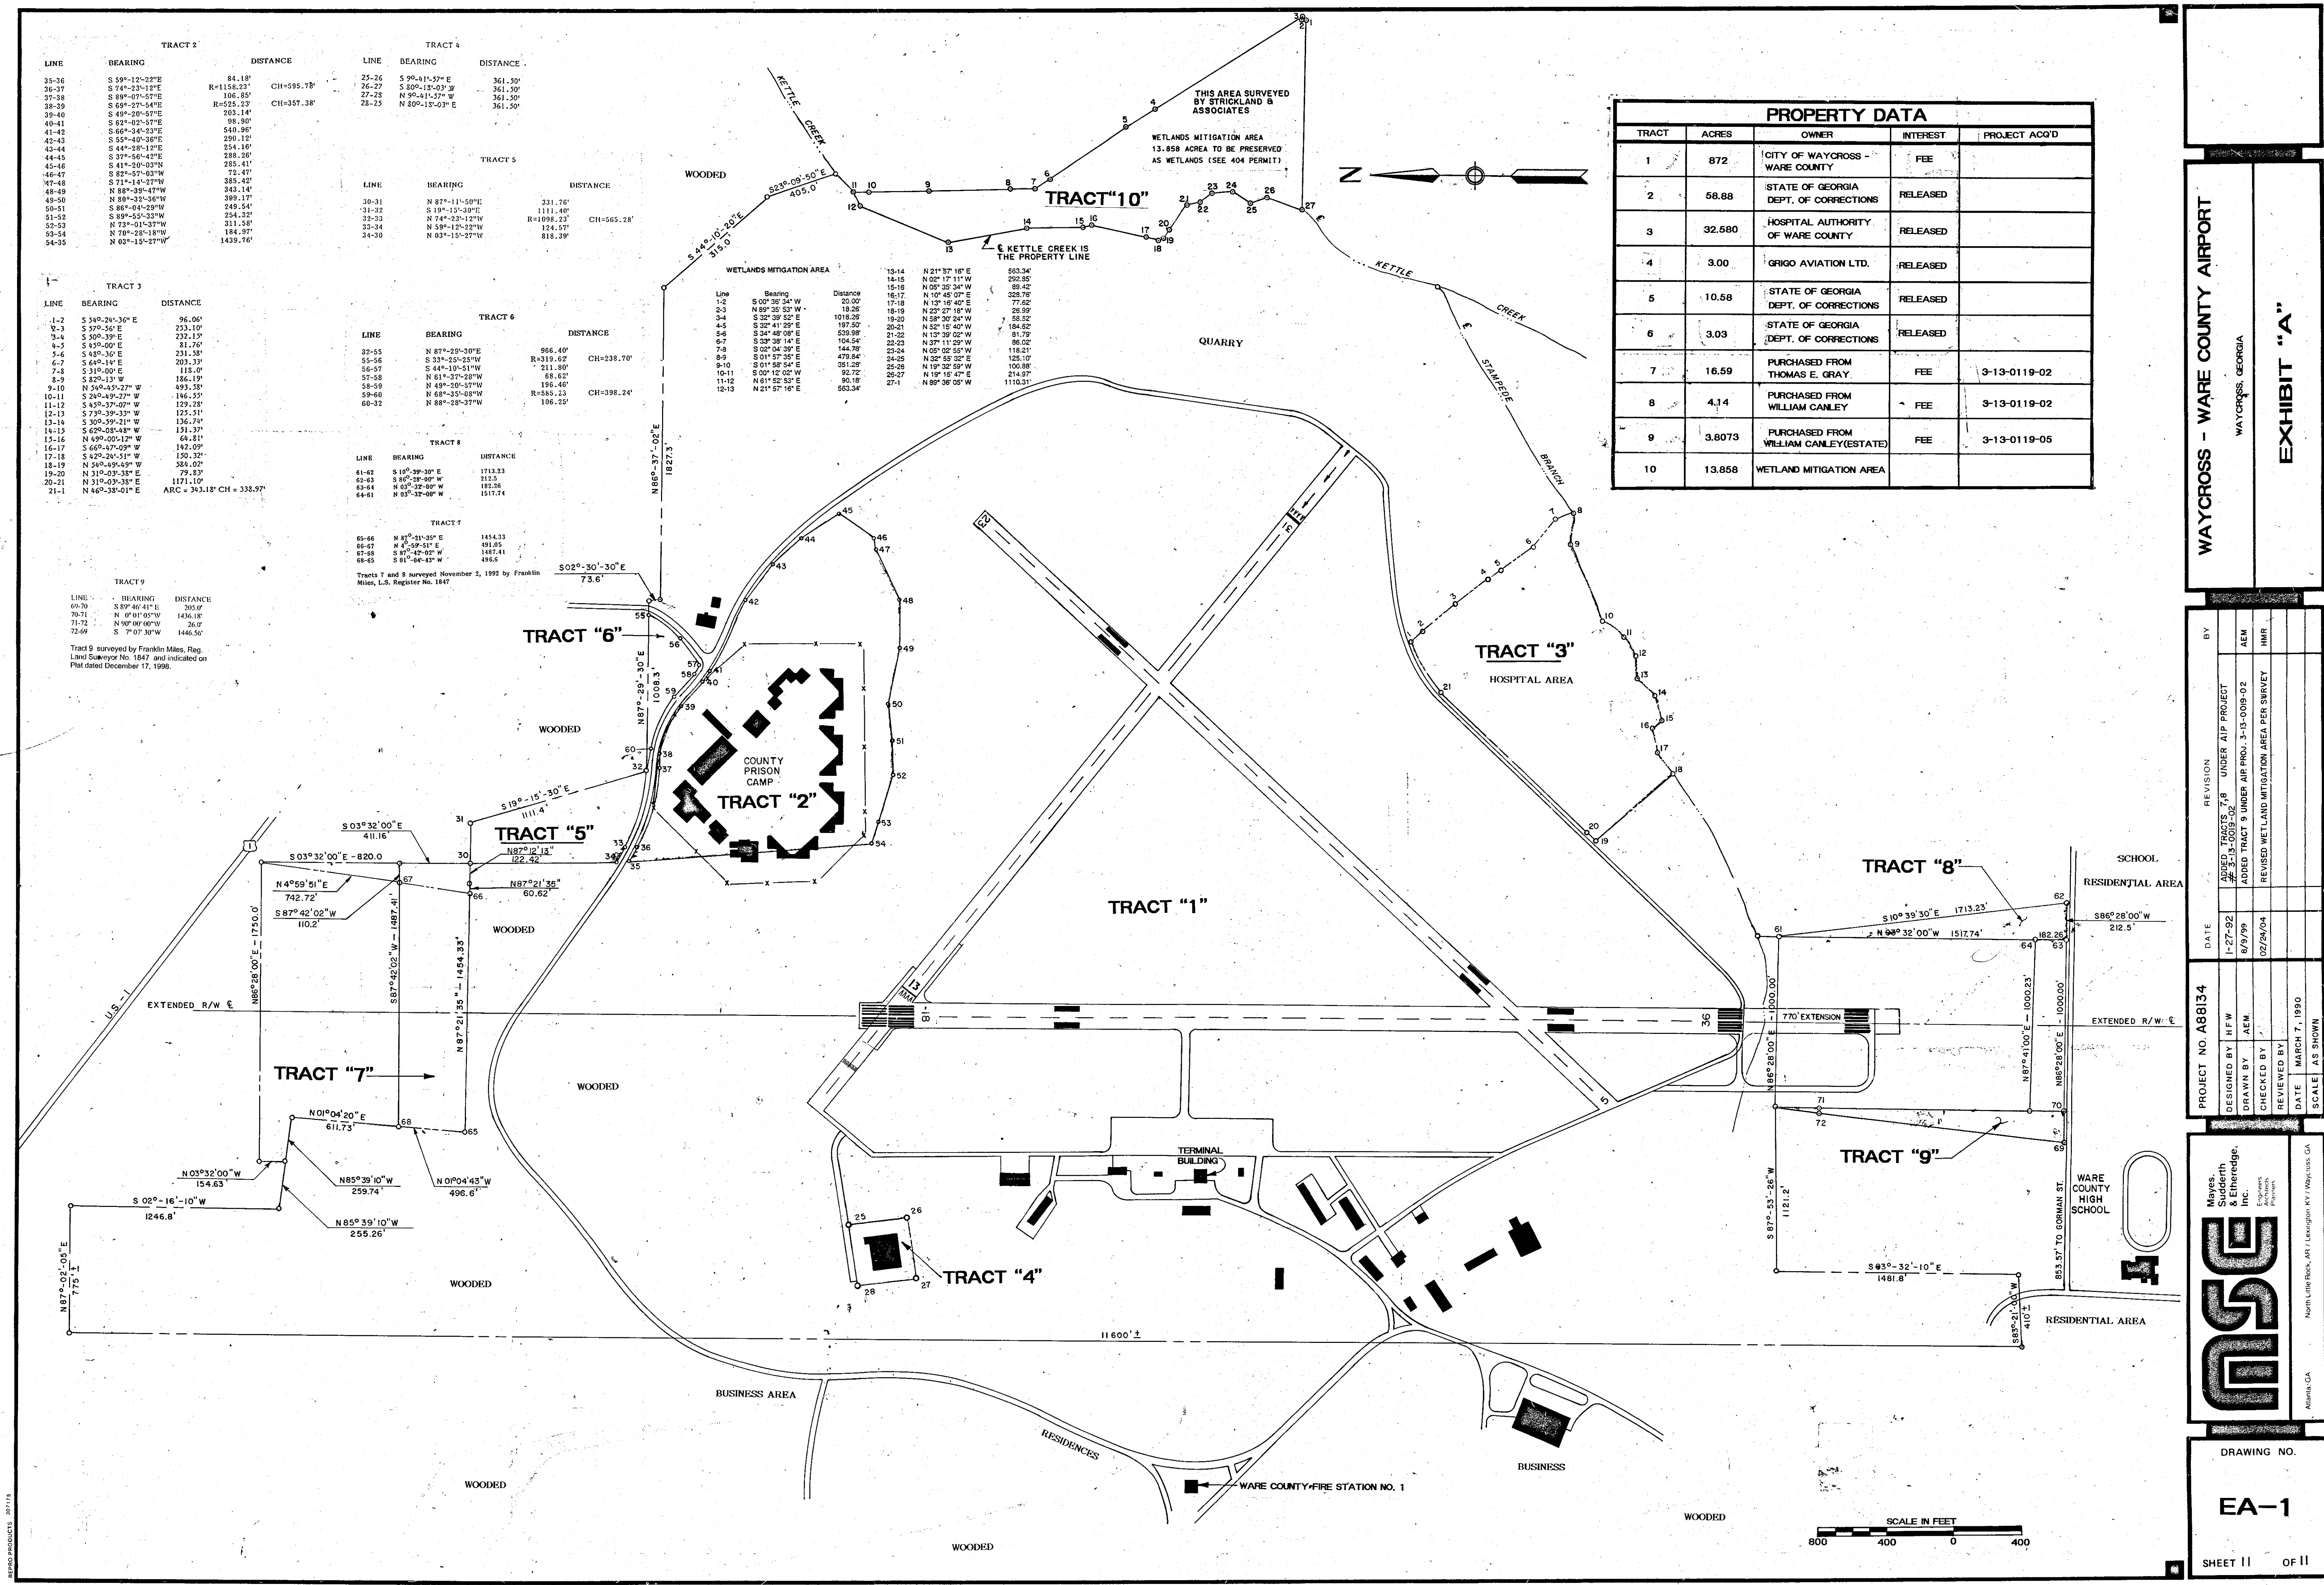

PROPERTY DATA				
TRACT	ACRES	OWNER	INTEREST	PROJECT ACQ'D
1	872	CITY OF WAYCROSS - WARE COUNTY	FEE	
2	58.88	STATE OF GEORGIA DEPT. OF CORRECTIONS	RELEASED	
3	32.580	HOSPITAL AUTHORITY OF WARE COUNTY	RELEASED	
4	3.00	GRIGO AVIATION LTD.	RELEASED	
5	10.58	STATE OF GEORGIA DEPT. OF CORRECTIONS	RELEASED	
6	3.03	STATE OF GEORGIA DEPT. OF CORRECTIONS	RELEASED	
7	16.59	PURCHASED FROM THOMAS E. GRAY	FEE	3-13-0119-02
8	4.14	PURCHASED FROM WILLIAM CANLEY	FEE	3-13-0119-02
9	3.8073	PURCHASED FROM WILLIAM CANLEY(ESTATE)	FEE	3-13-0119-05
10	13.858	WETLAND MITIGATION AREA		

TRACT 2		
LINE	BEARING	DISTANCE
35-36	S 59°-12'-22"E	84.18'
36-37	S 74°-23'-12"E	R=1158.23' CH=595.78'
37-38	S 89°-07'-57"E	106.85'
38-39	S 69°-07'-54"E	R=525.23' CH=357.38'
39-40	S 49°-20'-57"E	203.14'
40-41	S 62°-02'-57"E	98.90'
41-42	S 66°-34'-23"E	540.90'
42-43	S 55°-40'-36"E	290.12'
43-44	S 44°-28'-12"E	254.16'
44-45	S 37°-14'-27"W	288.26'
45-46	S 41°-20'-03"N	285.41'
46-47	S 82°-07'-03"W	72.47'
47-48	S 71°-14'-27"W	343.14'
48-49	N 88°-38'-47"W	385.42'
49-50	N 80°-32'-36"W	399.17'
50-51	S 86°-04'-29"W	249.54'
51-52	S 89°-55'-33"W	254.32'
52-53	N 73°-01'-37"W	311.58'
53-54	N 70°-28'-18"W	184.97'
54-55	N 65°-13'-27"W	1439.76'

TRACT 4		
LINE	BEARING	DISTANCE
25-26	S 90°-41'-57"E	361.30'
26-27	S 80°-13'-03"W	361.30'
27-28	N 90°-41'-57"E	361.30'
28-29	N 80°-13'-03"E	361.30'

TRACT 5		
LINE	BEARING	DISTANCE
30-31	N 87°-11'-50"E	331.70'
31-32	S 19°-15'-39"E	1111.40'
32-33	N 74°-23'-12"W	R=1008.23' CH=565.28'
33-34	N 59°-12'-22"W	124.57'
34-35	N 03°-15'-27"W	818.39'

TRACT 3		
LINE	BEARING	DISTANCE
1-2	S 54°-24'-36"E	96.06'
2-3	S 57°-56"E	253.10'
3-4	S 50°-39"E	232.13'
4-5	S 45°-00"E	81.76'
5-6	S 45°-36"E	231.58'
6-7	S 64°-14"E	203.33'
7-8	S 31°-00"E	115.0'
8-9	S 82°-13' W	186.19'
9-10	N 54°-45'-27" W	493.38'
10-11	S 24°-49'-27" W	186.57'
11-12	S 42°-37'-07" W	129.28'
12-13	S 73°-39'-33" W	125.51'
13-14	S 30°-39'-21" W	136.75'
14-15	S 62°-03'-48" W	151.37'
15-16	N 49°-00'-12" W	64.81'
16-17	S 66°-07'-09" W	192.09'
17-18	S 42°-24'-51" W	150.32'
18-19	N 34°-49'-49" W	584.02'
19-20	N 31°-03'-38" E	75.83'
20-21	N 31°-03'-38" E	1171.10'
21-1	N 46°-38'-01" E	ARC = 343.18' CH = 335.97'

TRACT 6		
LINE	BEARING	DISTANCE
32-55	N 87°-29'-30"E	966.40'
55-56	S 33°-25'-25"W	R=519.52' CH=238.70'
56-57	S 44°-10'-51"W	211.80'
57-58	N 61°-37'-28"W	68.62'
58-59	N 49°-20'-57"W	156.40'
59-60	N 68°-35'-08"W	R=565.23' CH=398.24'
60-32	N 88°-28'-37"W	106.25'

TRACT 8		
LINE	BEARING	DISTANCE
61-62	S 10°-39'-30" E	1713.23
62-63	S 86°-28'-00" W	212.5
63-64	N 05°-25'-00" W	182.36
64-61	N 03°-32'-00" W	1517.74

TRACT 7		
LINE	BEARING	DISTANCE
65-66	N 81°-41'-35" E	1454.33
66-67	N 4°-59'-51" E	491.05
67-68	S 87°-42'-02" W	1487.41
68-65	S 80°-44'-47" W	496.6

TRACT 9		
LINE	BEARING	DISTANCE
69-70	S 89°-46'-41" E	205.0'
70-71	N 0°-01'-45" W	1436.18'
71-72	N 90°-00'-00" W	26.0'
72-69	S 7°-07'-30" W	1446.56'

Tracts 7 and 8 surveyed November 2, 1992 by Franklin Miles, L.S. Register No. 1847

Tract 9 surveyed by Franklin Miles, Reg. Land Surveyor No. 1847 and indicated on Plat dated December 17, 1996.

WAYCROSS - WARE COUNTY AIRPORT

WAYCROSS, GEORGIA

EXHIBIT "A"

DATE	REVISION	BY
1-27-92	ADDED TRACTS 7 & 8 UNDER AIP PROJECT	
8/9/99	ADDED TRACT 9 UNDER AIP PROJ. 3-13-009-02	AEH
02/24/04	REVISED WETLAND MITIGATION AREA PER SURVEY	HMR

PROJECT NO. A88134

DESIGNED BY: HFW

DRAWN BY: AEM

CHECKED BY: [Signature]

REVIEWED BY: [Signature]

DATE: MARCH 7, 1990

SCALE: AS SHOWN

Mayes, Sudderth & Etheredge, Inc.

PLANNERS

North Little Rock, AR / Lexington, KY / Waycross, GA

Atlanta, GA

DRAWING NO.

EA-1

SHEET 11 OF 11

REPRO PRODUCTS 307173