
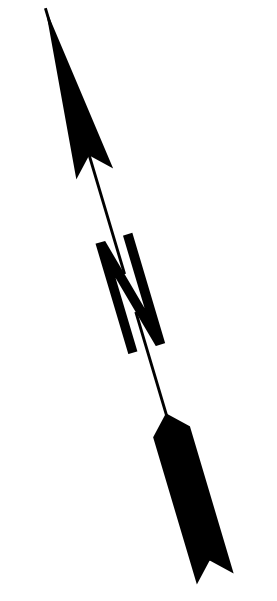



Curve * 10
 PI Sta= 104+49.29
 N= 831306.02
 E= 2513585.53
 DELTA= 23°05'55.8" (RT)
 D= 5°35'23.40"
 T= 209.46
 L= 413.23
 R= 1025.00
 E= 21.18

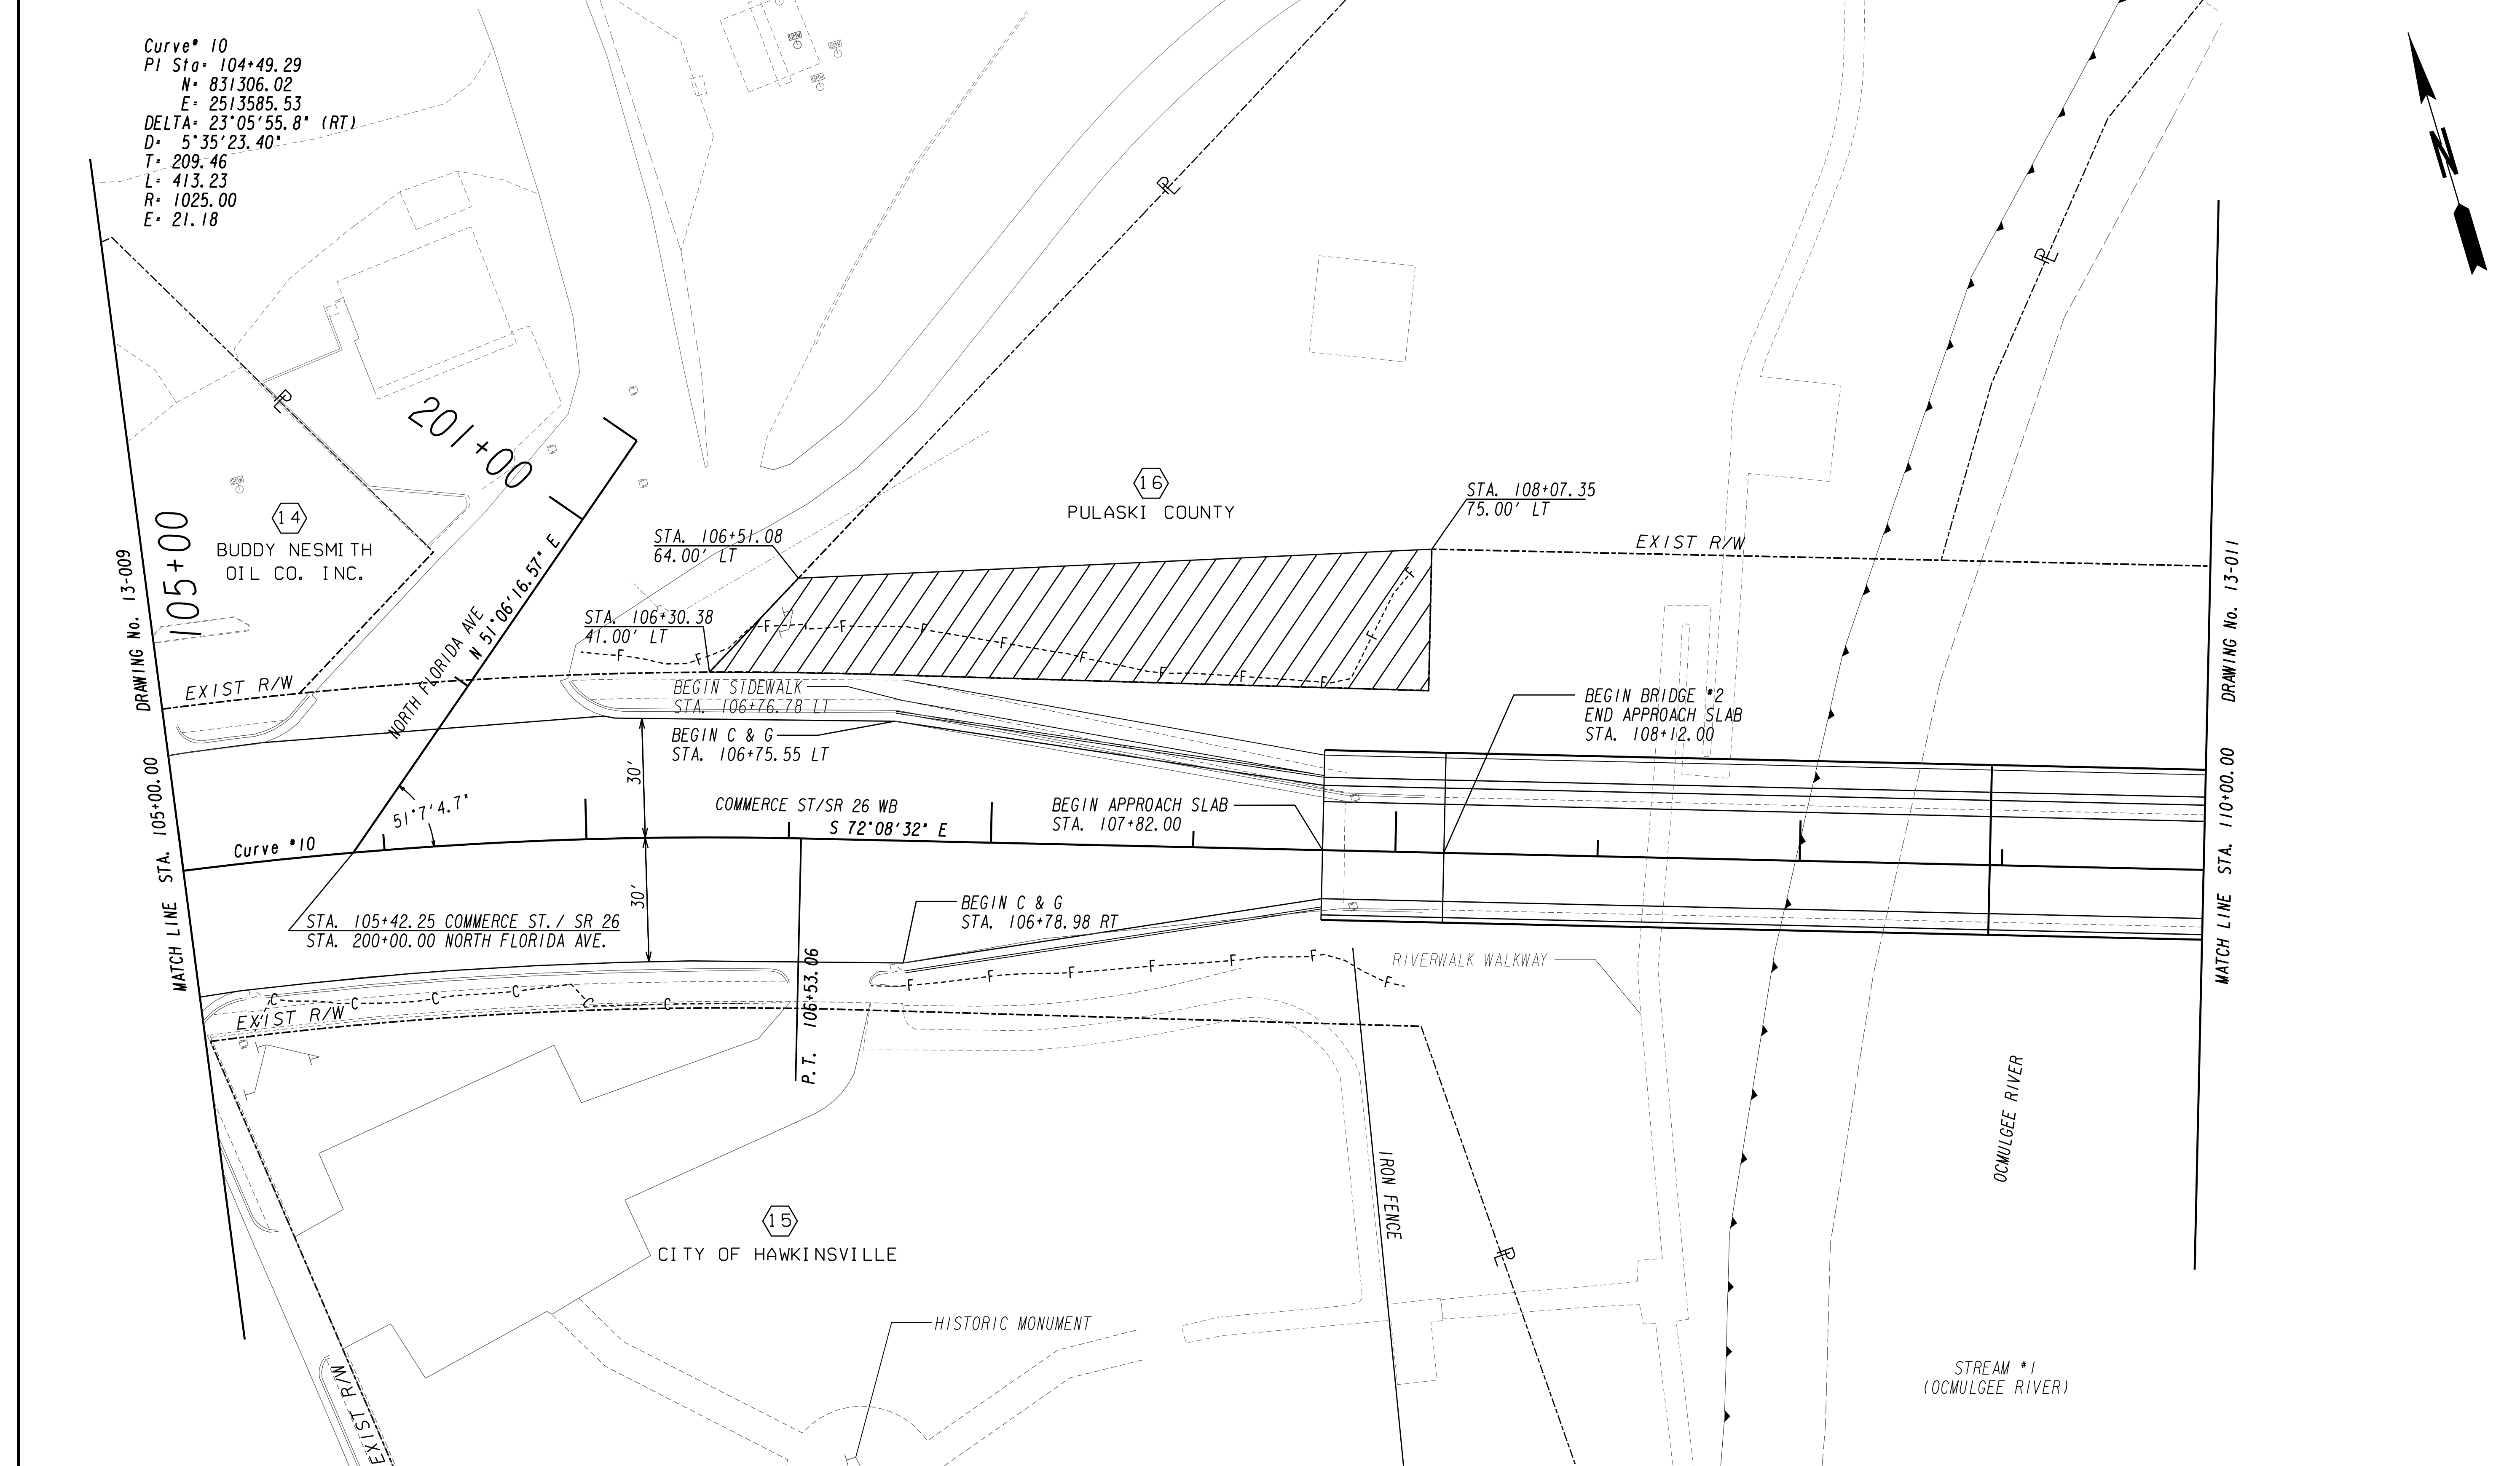

PROPERTY AND EXISTING R/W LINE	---
REQUIRED R/W LINE	---
CONSTRUCTION LIMITS	---
EASEMENT FOR CONSTR & MAINTENANCE OF SLOPES	---
EASEMENT FOR CONSTR OF SLOPES	---
EASEMENT FOR CONSTR OF DRIVES	---

BEGIN LIMIT OF ACCESS.....BLA	---
END LIMIT OF ACCESS.....ELA	---
LIMIT OF ACCESS	---
REQ'D R/W & LIMIT OF ACCESS	---
ORANGE BARRIER FENCE	---
ENVIRONMENTALLY SENSITIVE AREA	---
ESA - SEE ENVIRONMENTAL RESOURCES IMPACT TABLE IN THE GENERAL NOTES FOR CONSTRUCTION RESTRICTIONS.	---

GEORGIA
 DEPARTMENT
 OF
 TRANSPORTATION

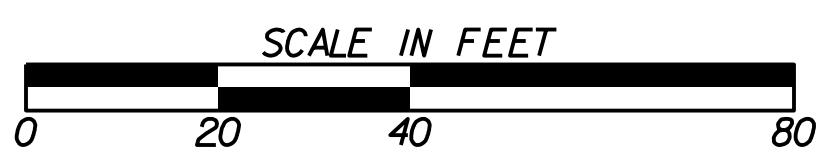

REVISION DATES	

STATE OF GEORGIA
 DEPARTMENT OF TRANSPORTATION
 OFFICE: ROADWAY DESIGN
MAINLINE PLAN
 SR 26 @ OCMULGEE RIVER
 DRAWING No. 13-010