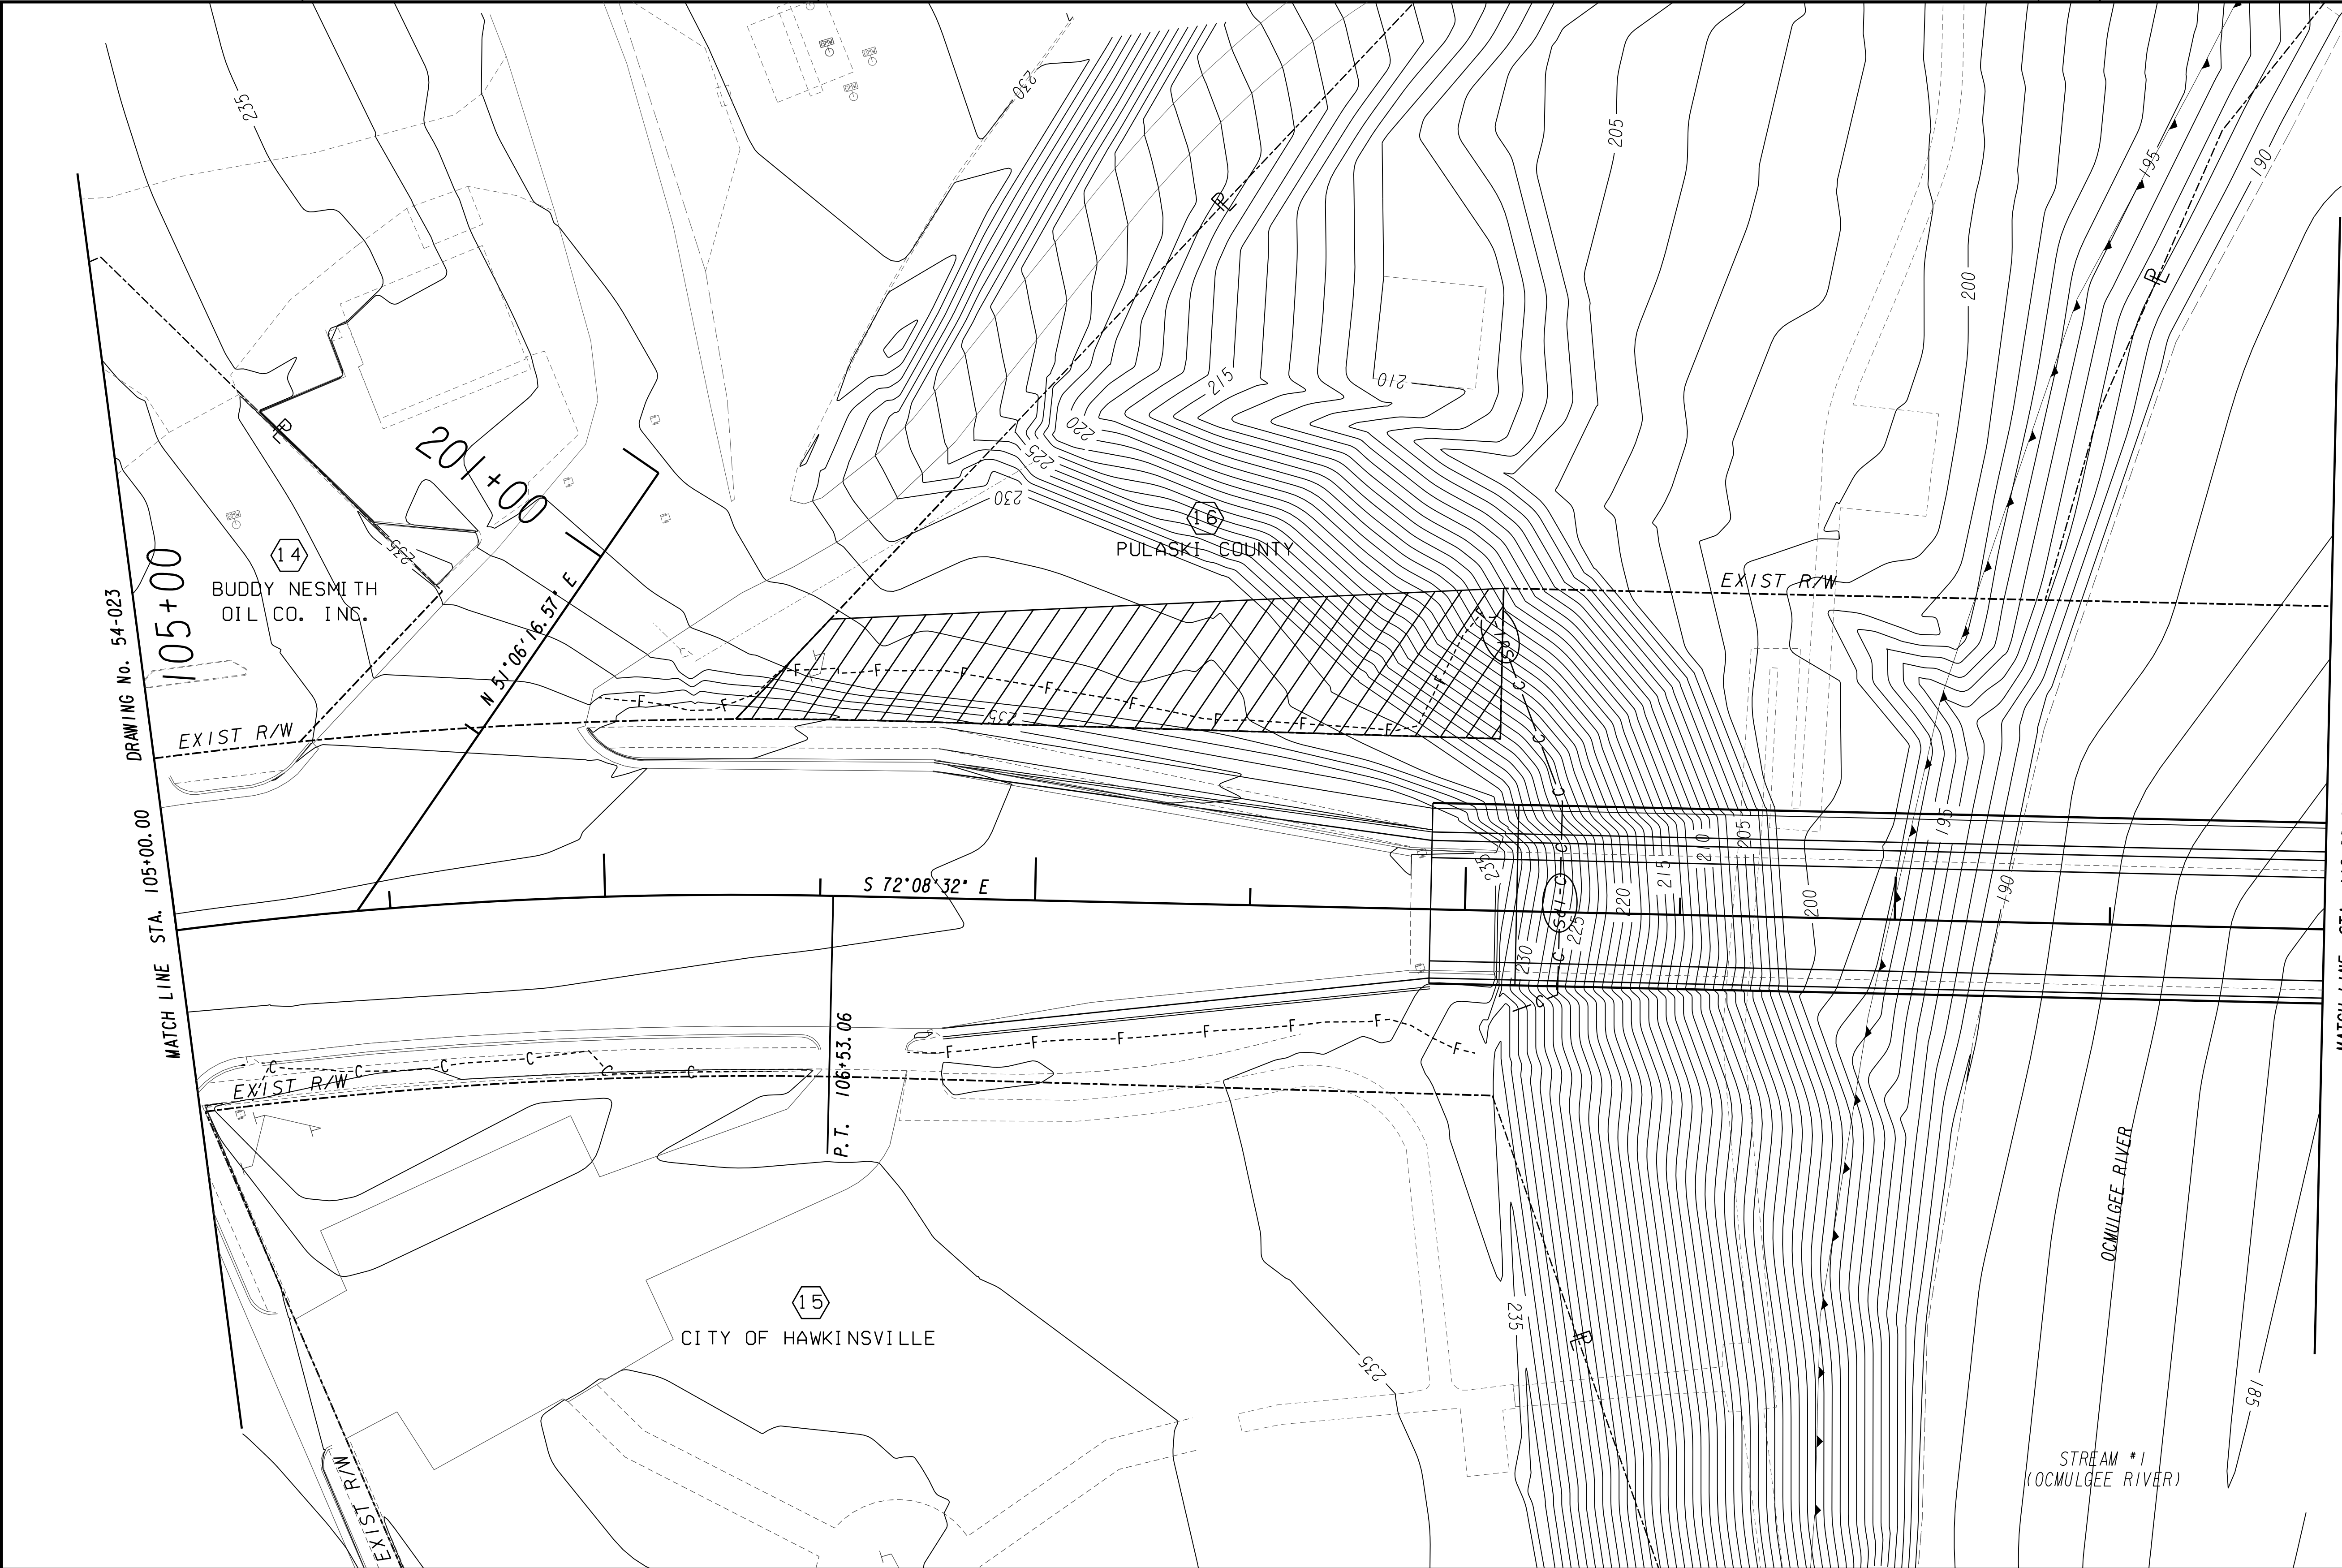


PROPERTY AND EXISTING R/W LINE

REQUIRED R/W LINE

CONSTRUCTION LIMITS

EASEMENT FOR CONSTR

& MAINTENANCE OF SLOPES

EASEMENT FOR CONSTR OF SLOPES

EASEMENT FOR CONSTR OF DRIVES

---P---

---C---

---F---

BEGIN LIMIT OF ACCESS.....BLA

END LIMIT OF ACCESS.....ELA

LIMIT OF ACCESS

REQ'D R/W & LIMIT OF ACCESS

ORANGE BARRIER FENCE

ENVIRONMENTALLY SENSITIVE AREA

ESA - SEE ENVIRONMENTAL RESOURCES IMPACT TABLE IN THE GENERAL NOTES FOR CONSTRUCTION RESTRICTIONS.

GEORGIA

DEPARTMENT

OF

TRANSPORTATION

SCALE IN FEET

REVISION DATES

STATE OF GEORGIA

DEPARTMENT OF TRANSPORTATION

OFFICE: ROADWAY DESIGN

BMP LOCATION DETAILS

SR 26 @ OCMULGEE RIVER

STAGE 1 BMP LOCATIONS

DRAWING No.

54-024