


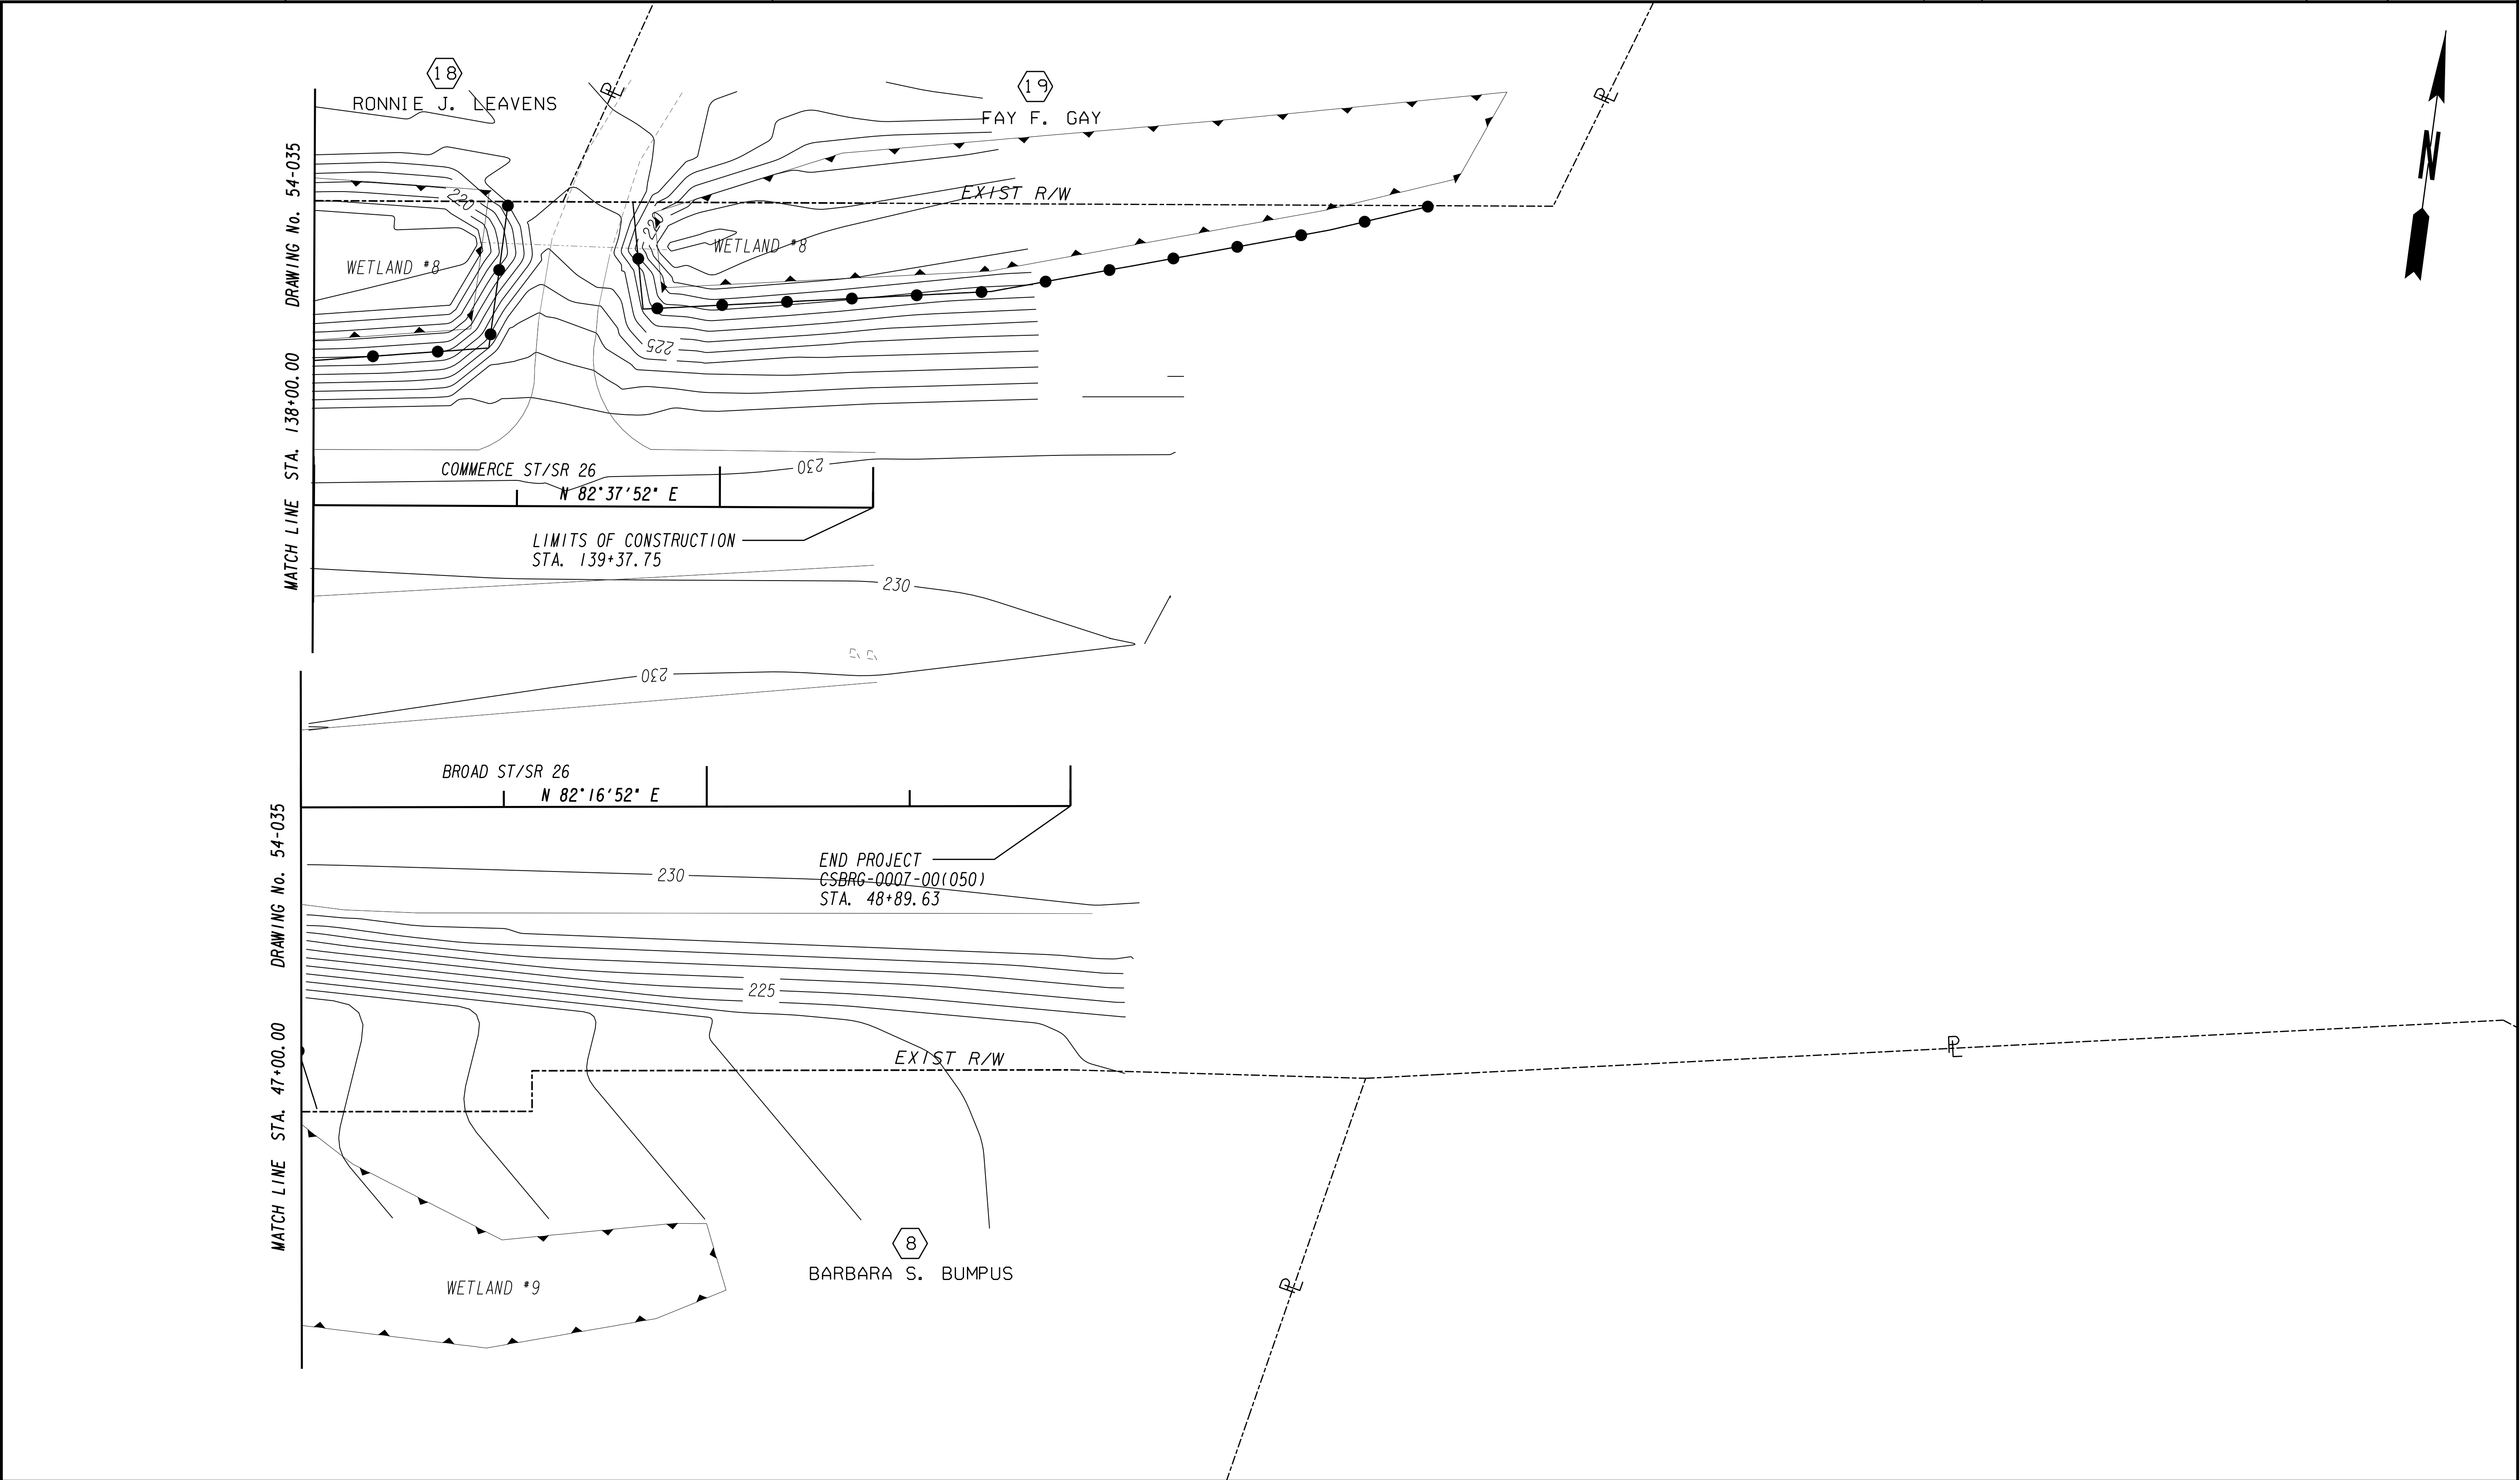

PROPERTY AND EXISTING R/W LINE
REQUIRED R/W LINE
CONSTRUCTION LIMITS
EASEMENT FOR CONSTR
& MAINTENANCE OF SLOPES
EASEMENT FOR CONSTR OF SLOPES
EASEMENT FOR CONSTR OF DRIVES

---P---

---C---F---

[Hatched Box]

[Hatched Box]

[Cross-hatched Box]

BEGIN LIMIT OF ACCESS.....BLA
END LIMIT OF ACCESS.....ELA
LIMIT OF ACCESS
REQ'D R/W & LIMIT OF ACCESS
ORANGE BARRIER FENCE
ENVIRONMENTALLY SENSITIVE AREA
ESA - SEE ENVIRONMENTAL RESOURCES IMPACT TABLE IN
THE GENERAL NOTES FOR CONSTRUCTION RESTRICTIONS.

[Symbol: Dashed line with circles]
[Symbol: Dashed line with vertical bars]
[Symbol: Dashed line with triangles]

GEORGIA
DEPARTMENT
OF
TRANSPORTATION

SCALE IN FEET

0 20 40 80

REVISION DATES		

STATE OF GEORGIA
DEPARTMENT OF TRANSPORTATION
OFFICE: ROADWAY DESIGN

BMP LOCATION DETAILS

SR 26 @ OCMULGEE RIVER
STAGE 2 BMP LOCATIONS

DRAWING No.
54-036