


PROPOSED DETOUR ROUTE

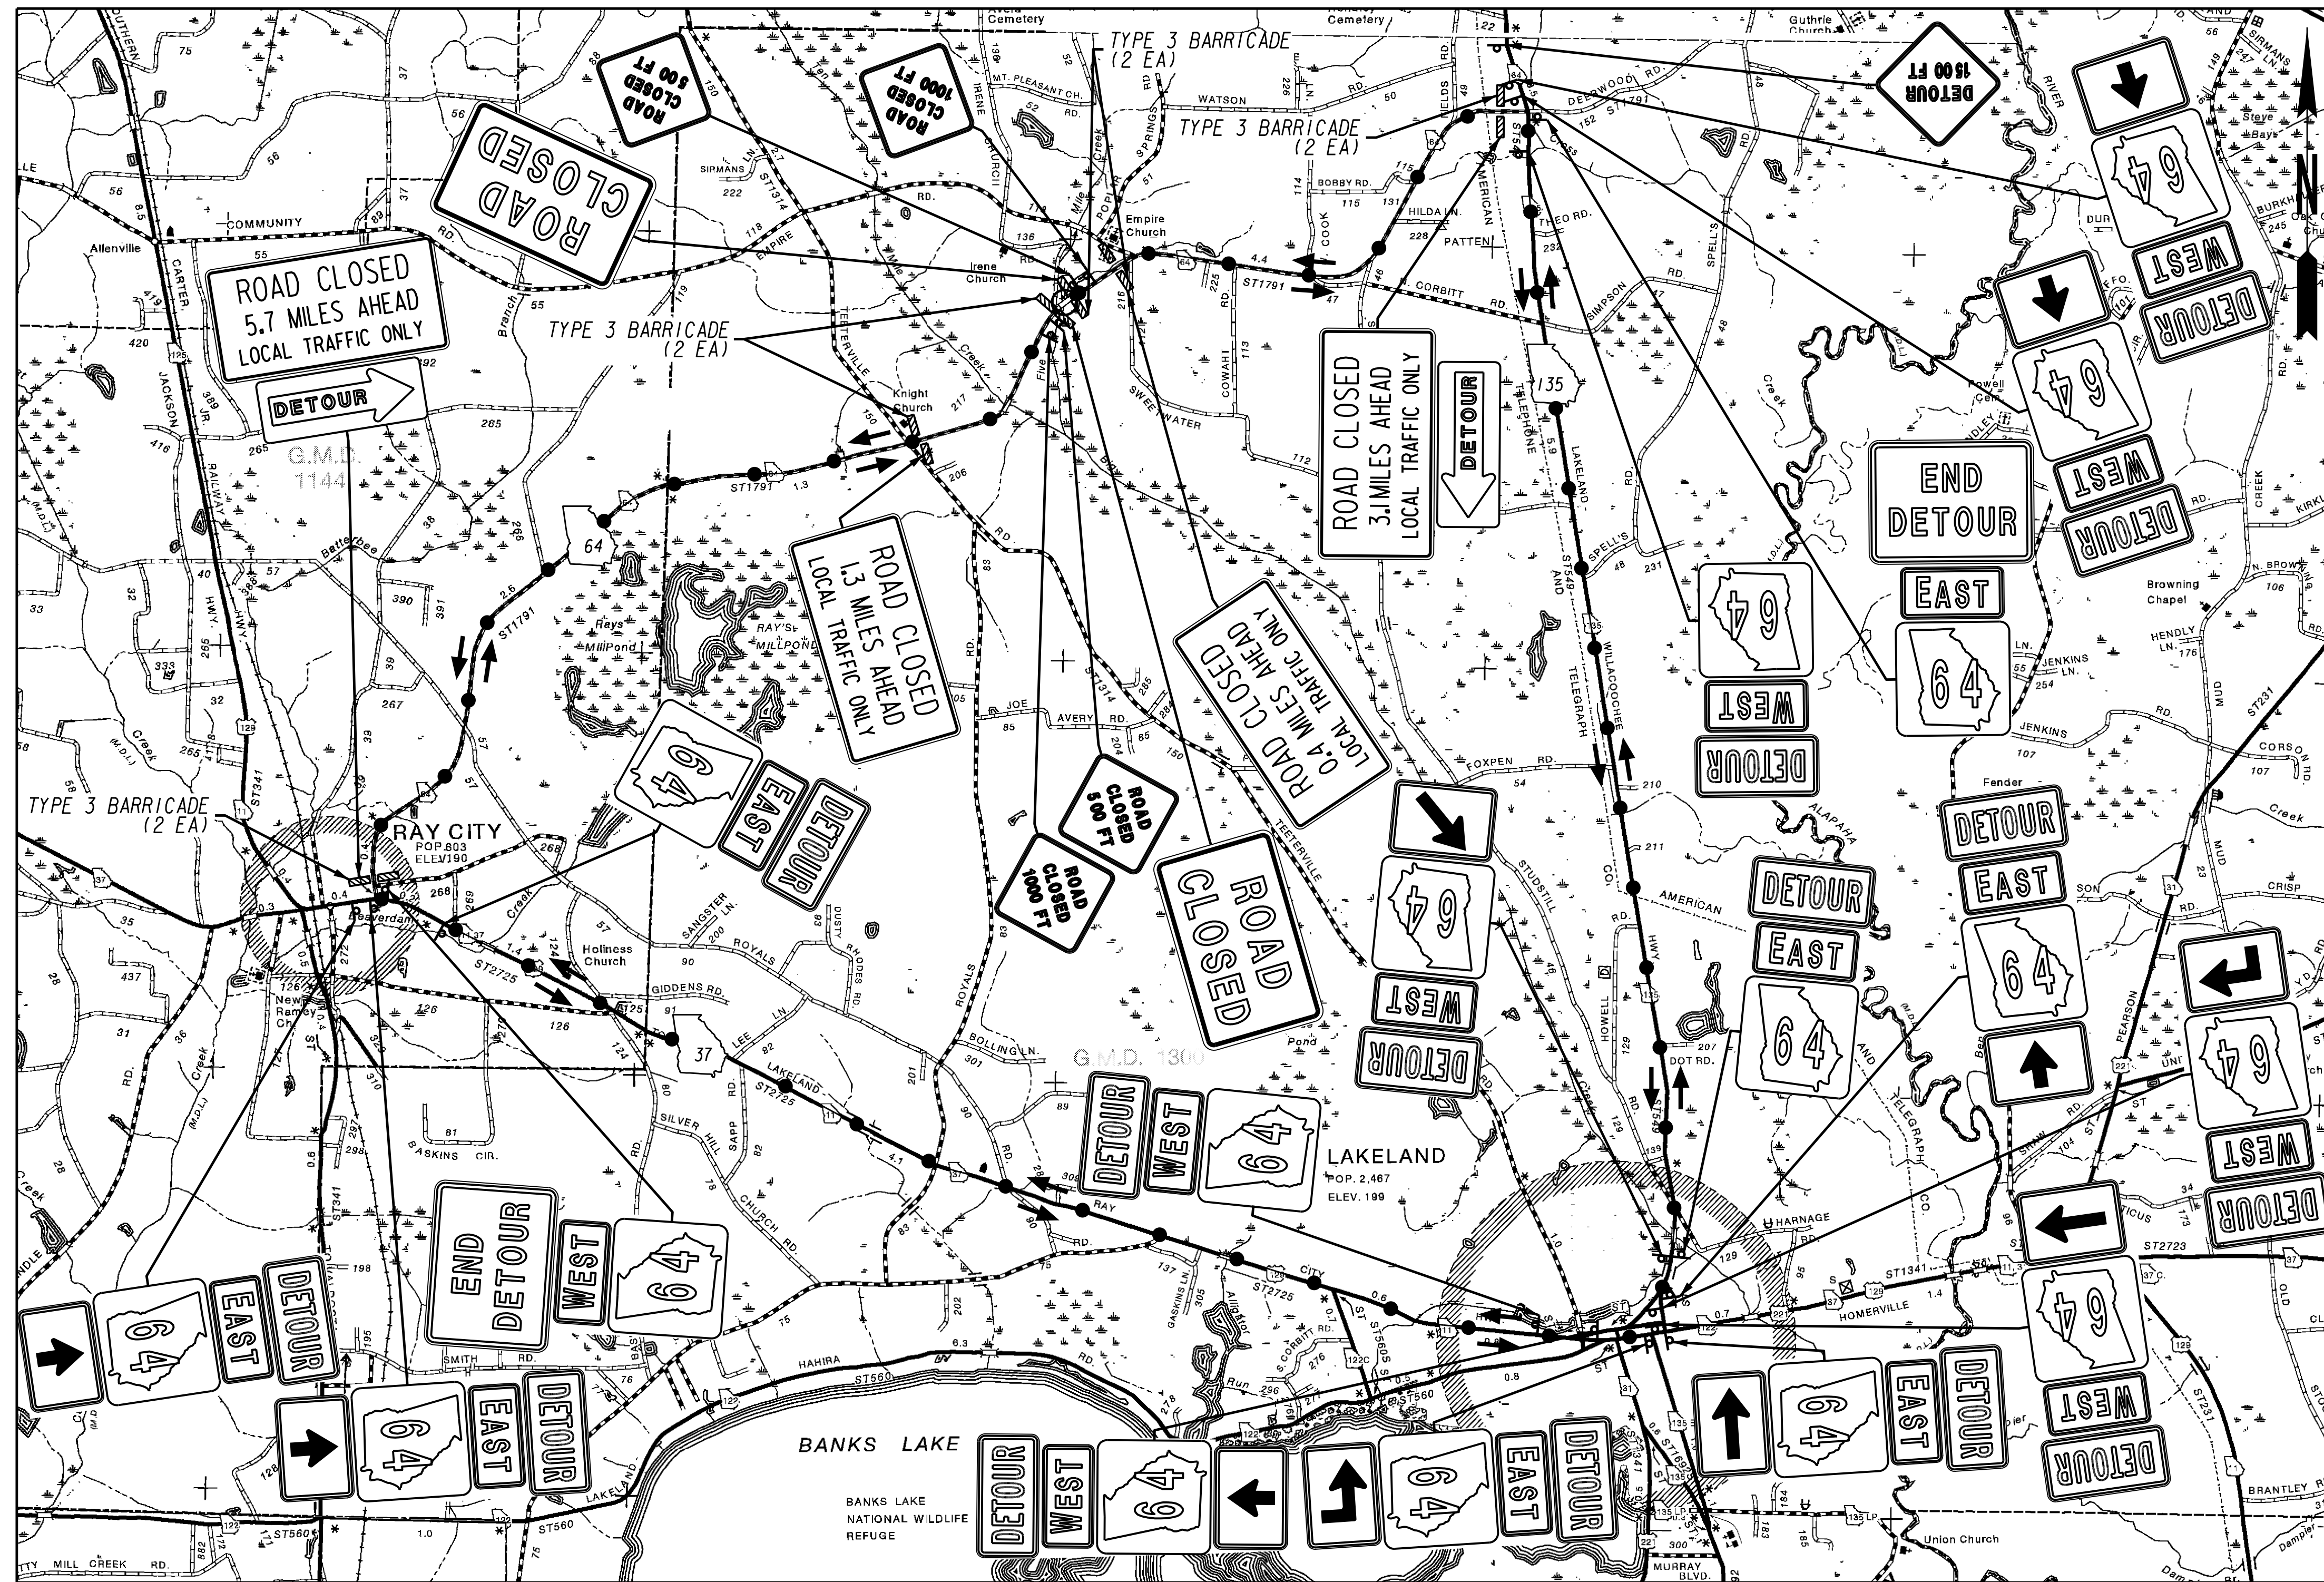

	M1-5 GA. 64	24" x 24"
	M3-2	24" x 12"
	M3-4	24" x 12"
	M4-8	24" x 12"
	M4-8A	24" x 18"
	M4-10 LT	48" x 18"
	M4-10 RT	48" x 18"
	M5-1L	21" x 15"
	M5-1R	21" x 15"
	M6-1L	21" x 15"
	M6-1R	21" x 15"
	M6-2L	21" x 15"
	R11-2 USE WITH TYPE 3 BARRICADES	48" x 30"
	R11-3A USE WITH TYPE 3 BARRICADES	60" x 30"
	W20-2B	36" x 36"
	W20-3C	36" x 36"
	W20-3D	36" x 36"



GEORGIA
DEPARTMENT
OF
TRANSPORTATION

REVISION DATES

STATE OF GEORGIA
DEPARTMENT OF TRANSPORTATION
OFFICE: DISTRICT 4
**STAGING DETAILS
(DETOURS, HAUL ROADS, ETC.)**

SR 64 @ FIVE MILE CREEK

DRAWING No. **20-001**