


SHEET 1 OF 16

GEORGIA DEPARTMENT OF TRANSPORTATION  
 OFFICE OF PLANNING

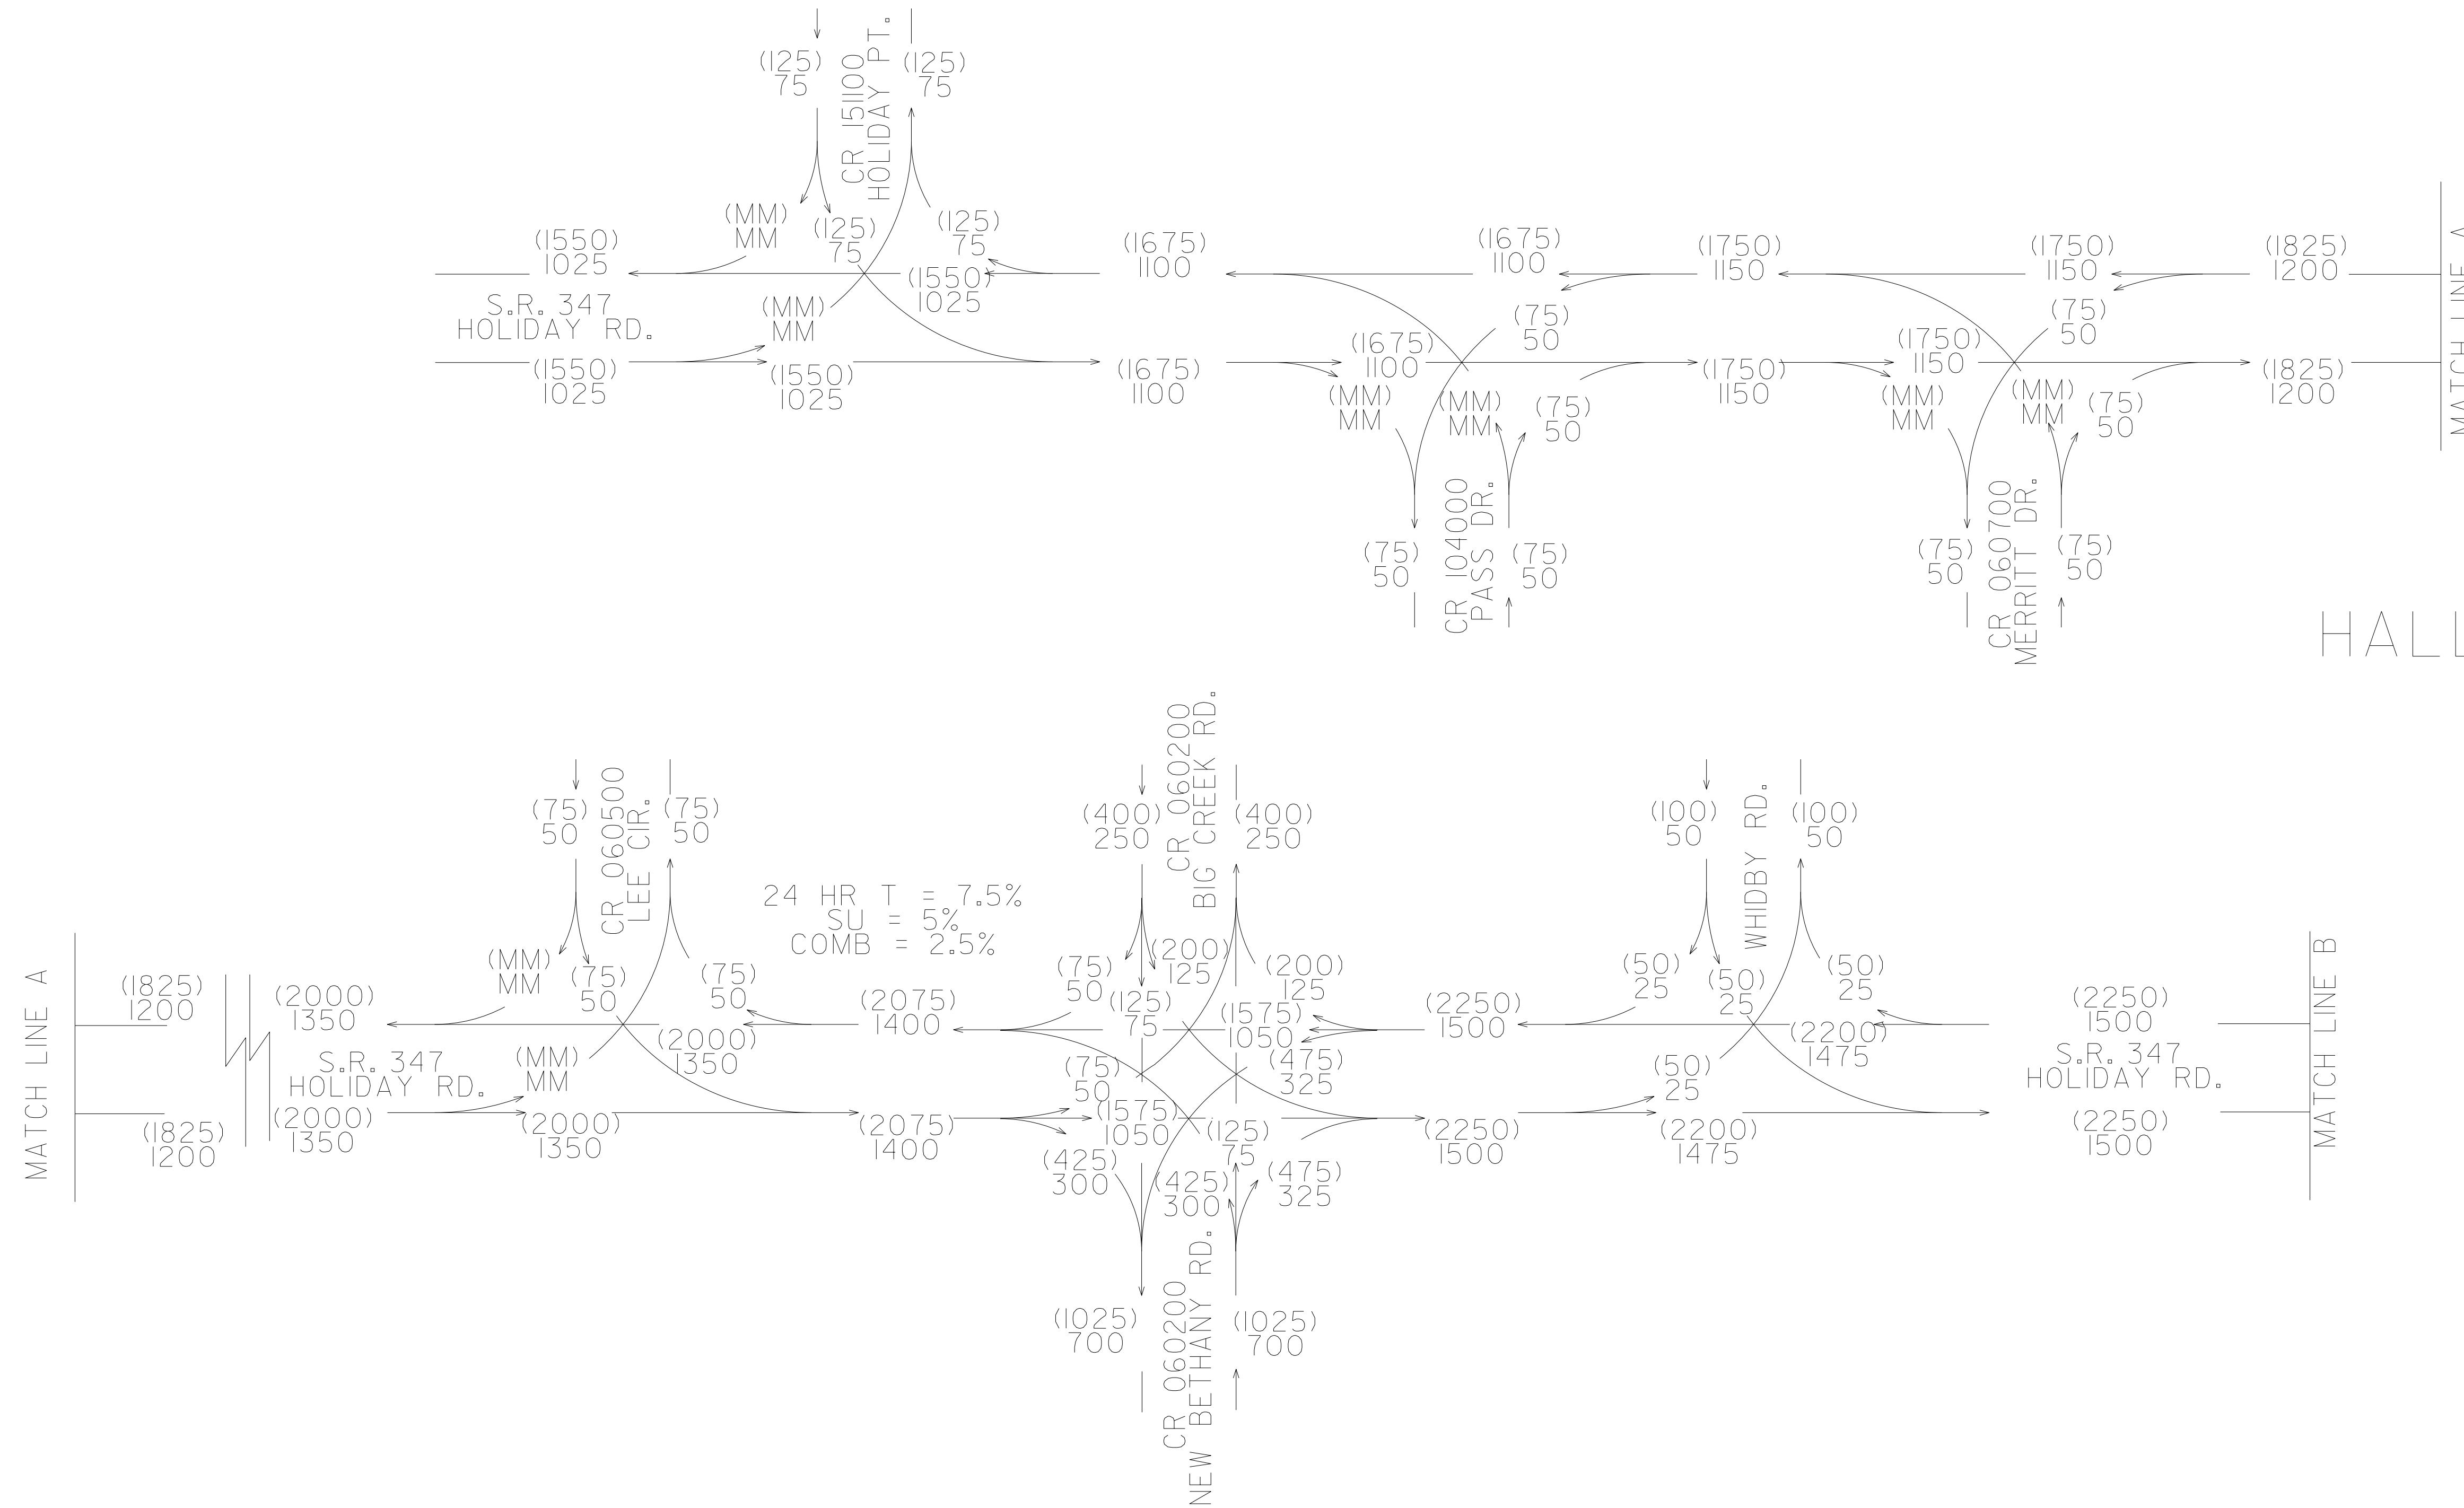

CSSTP-0007-00(319)  
 P.l. # 0007319  
 HALL COUNTY  
 SR 347/FRIENDSHIP RD  
 FM MCEVER RD TO  
 LAKE LANIER  
 BUILD 2038 ADT = (000)  
 BUILD 2018 ADT = 000  
 RFN  
 2/13

**GEORGIA**  
 DEPARTMENT  
 OF  
 TRANSPORTATION

REVISION DATES

STATE OF GEORGIA  
 DEPARTMENT OF TRANSPORTATION  
 OFFICE: ROADWAY DESIGN  
**TRAFFIC DIAGRAM**

SR 347 FROM LAKE LANIER TO  
 MCEVER ROAD

DRAWING No.  
**10-001**