



SHEET 3 OF 16

GEORGIA DEPARTMENT OF TRANSPORTATION
OFFICE OF PLANNING

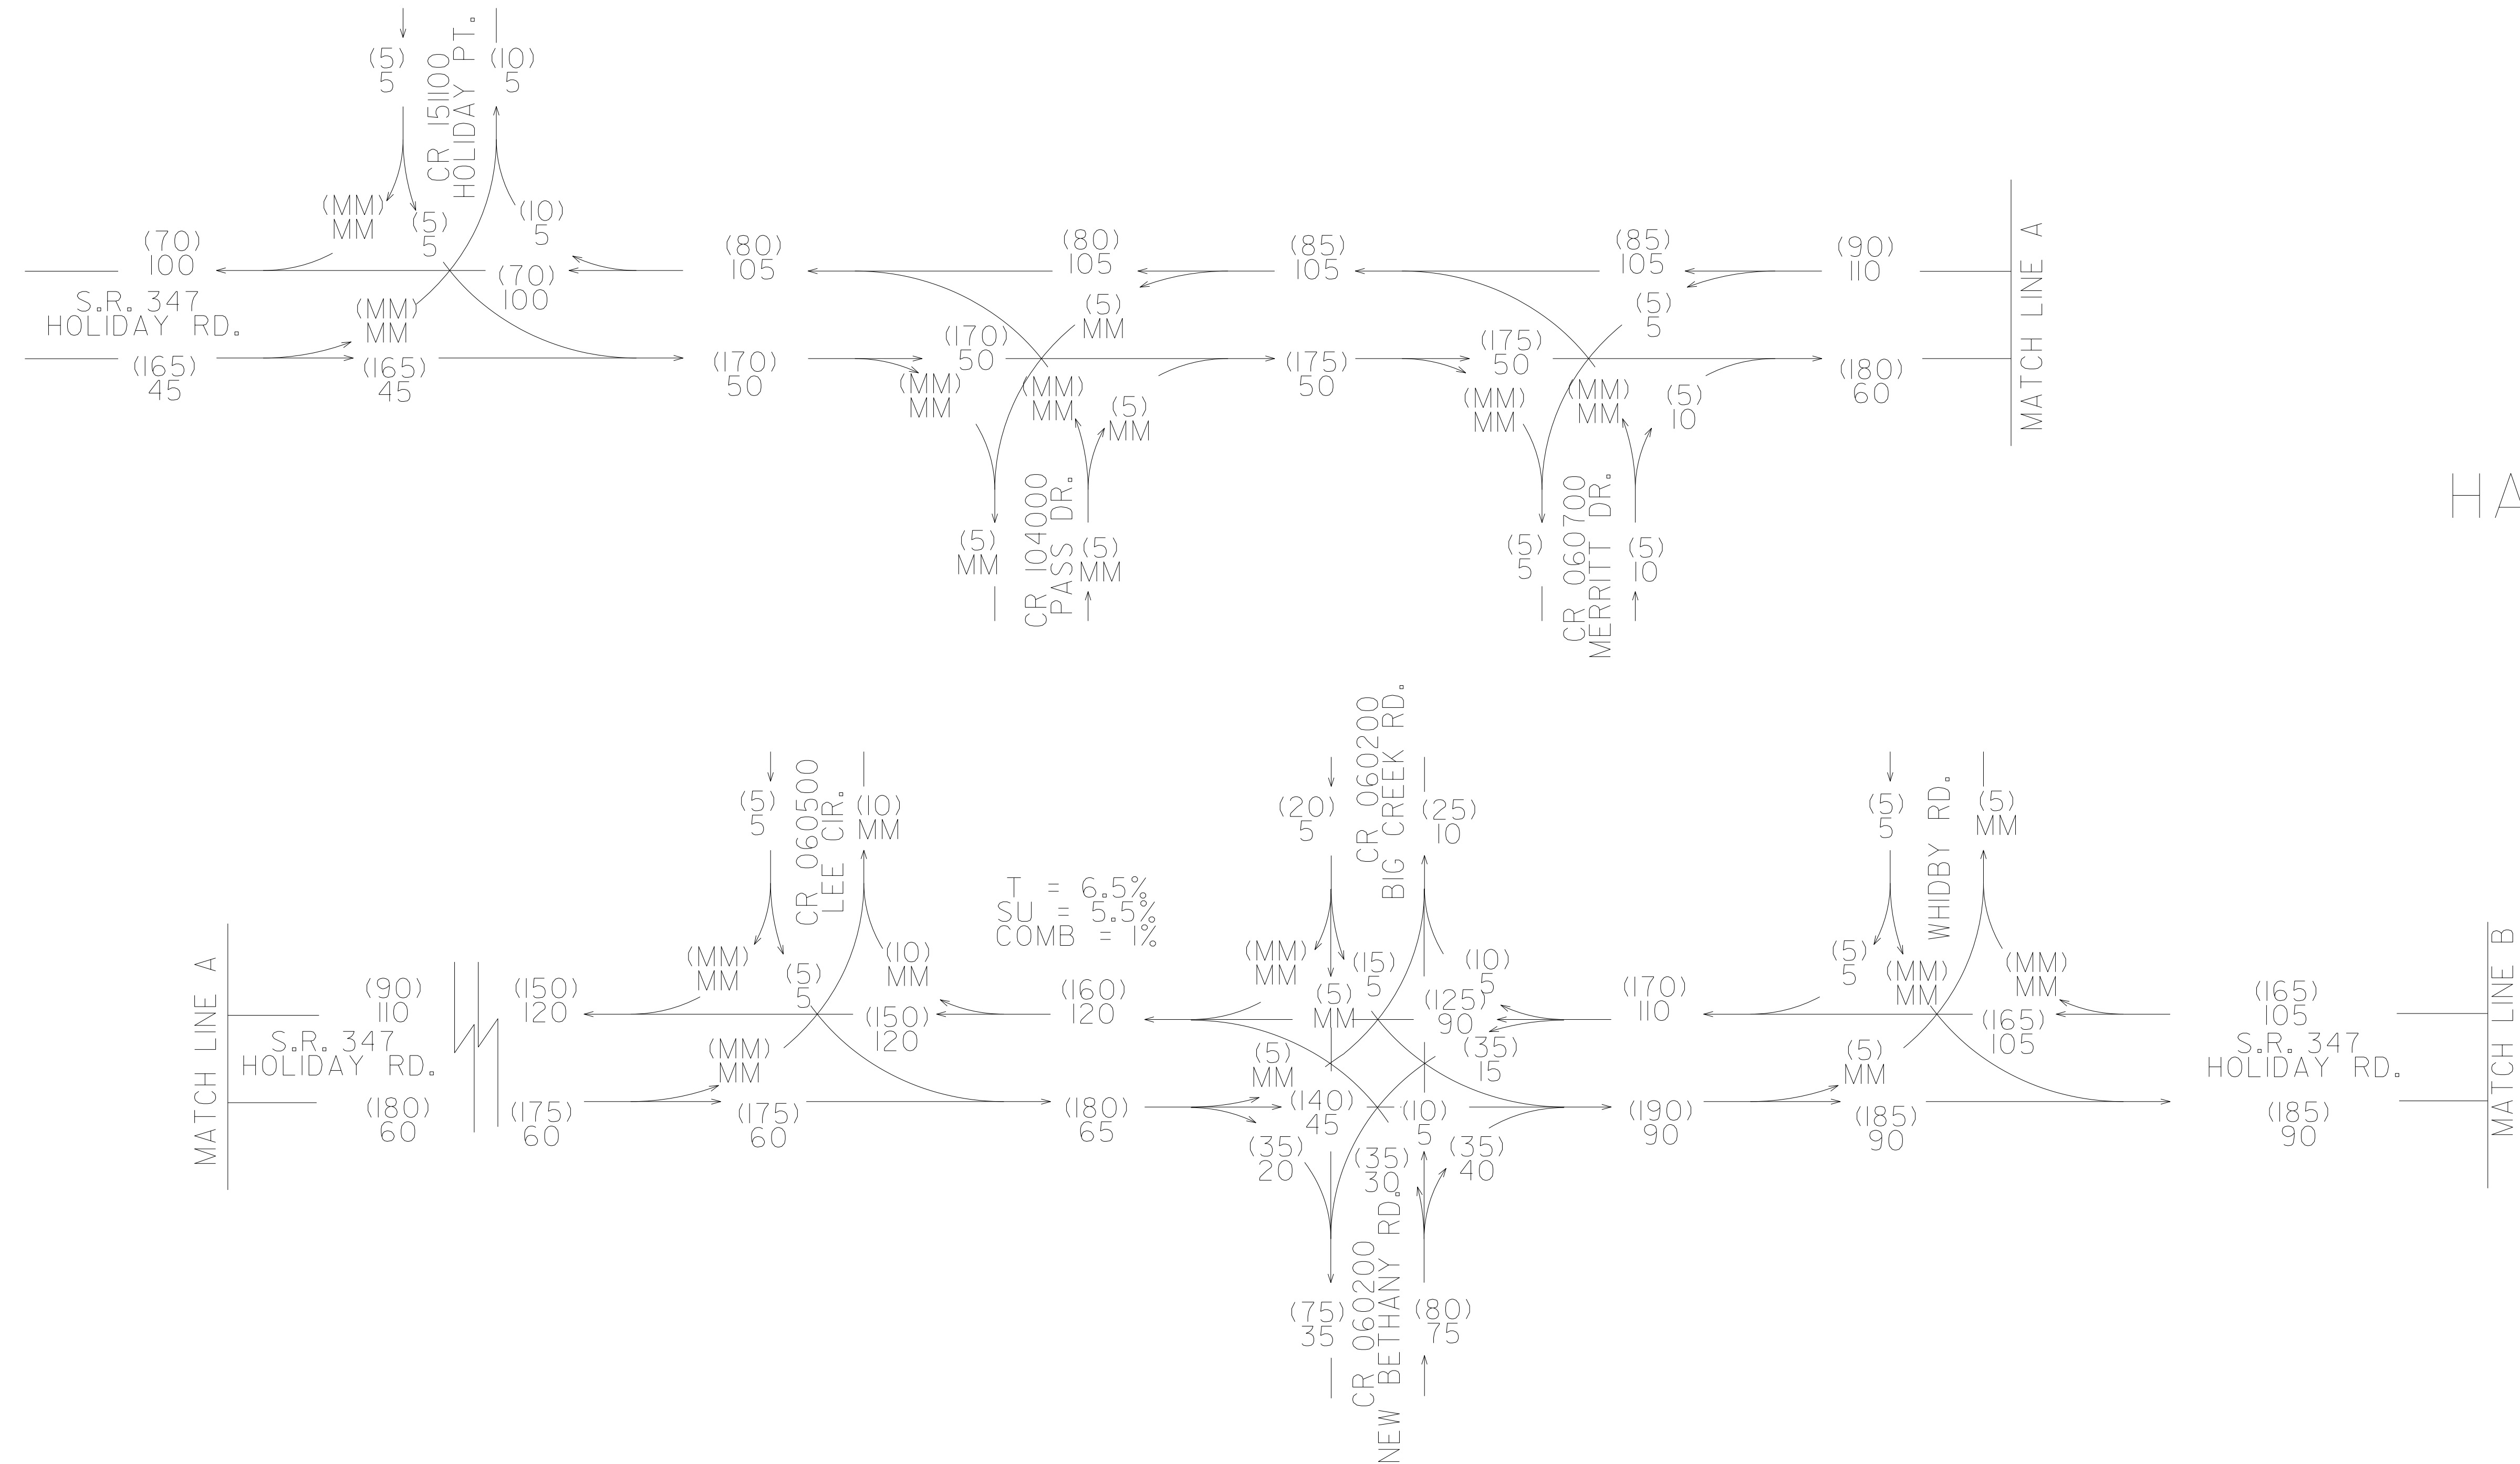

HALL COUNTY

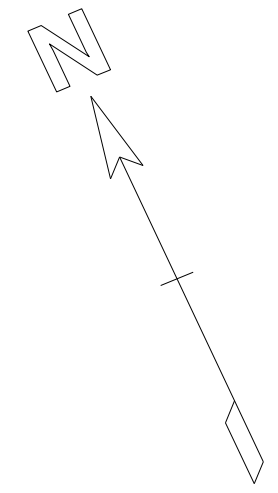

CSSTP-0007-00(319)
P.I. # 0007319
HALL COUNTY
SR 347/FRIENDSHIP RD
FM MCEVER RD TO
LAKE LANIER
2018 BUILD PM DHV = (000)
2018 BUILD AM DHV = 000
RFN
2/13

GEORGIA
DEPARTMENT
OF
TRANSPORTATION

REVISION DATES		

STATE OF GEORGIA
DEPARTMENT OF TRANSPORTATION
OFFICE: ROADWAY DESIGN
TRAFFIC DIAGRAM
SR 347 FROM LAKE LANIER TO
MCEVER ROAD
DRAWING No.
10-003