



SHEET 5 OF 16

GEORGIA DEPARTMENT OF TRANSPORTATION  
OFFICE OF PLANNING

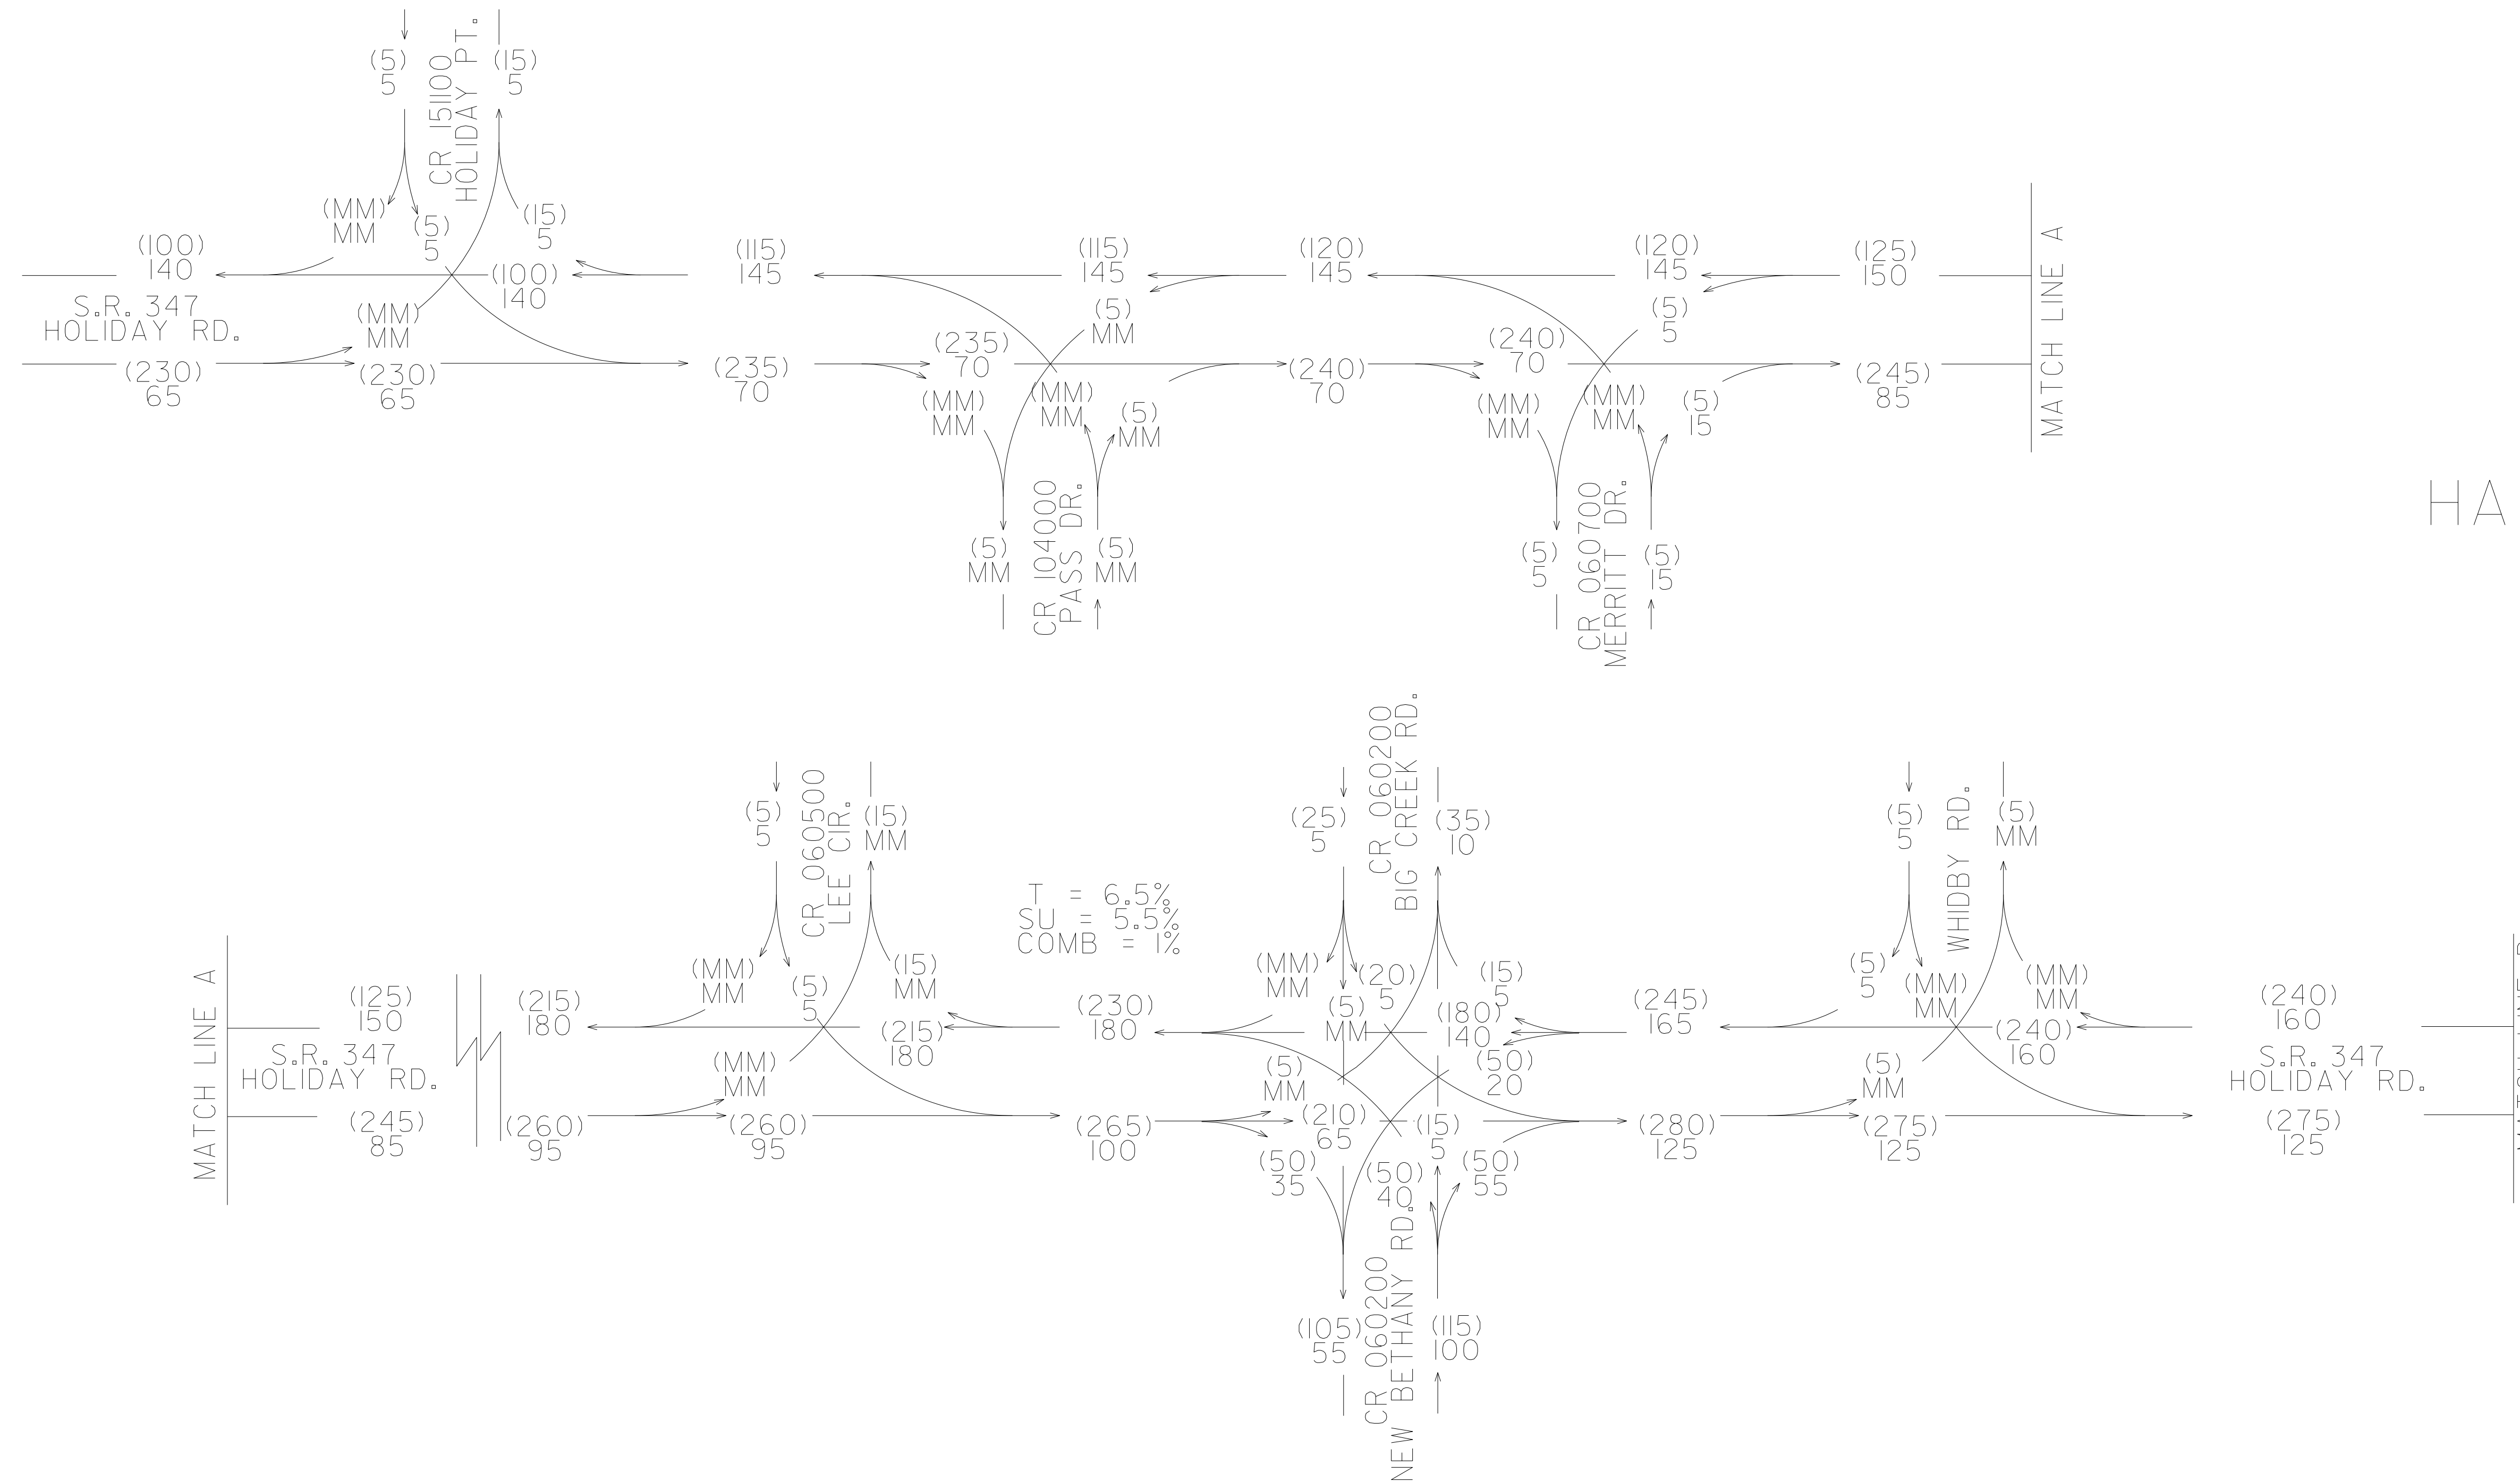

HALL COUNTY

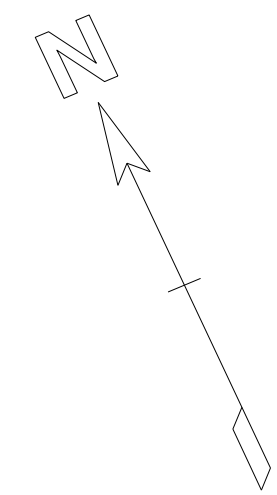

CSSTP-0007-00(319)  
P.I. # 0007319  
HALL COUNTY  
SR 347/FRIENDSHIP RD  
FM MCEVER RD TO  
LAKE LANIER  
2038 BUILD PM DHV = (000)  
2038 BUILD AM DHV = 000

RFN  
2/13

**GEORGIA**  
DEPARTMENT  
OF  
TRANSPORTATION

REVISION DATES

STATE OF GEORGIA  
DEPARTMENT OF TRANSPORTATION  
OFFICE: ROADWAY DESIGN  
**TRAFFIC DIAGRAM**

SR 347 FROM LAKE LANIER TO  
MCEVER ROAD

DRAWING No.  
**10-005**