
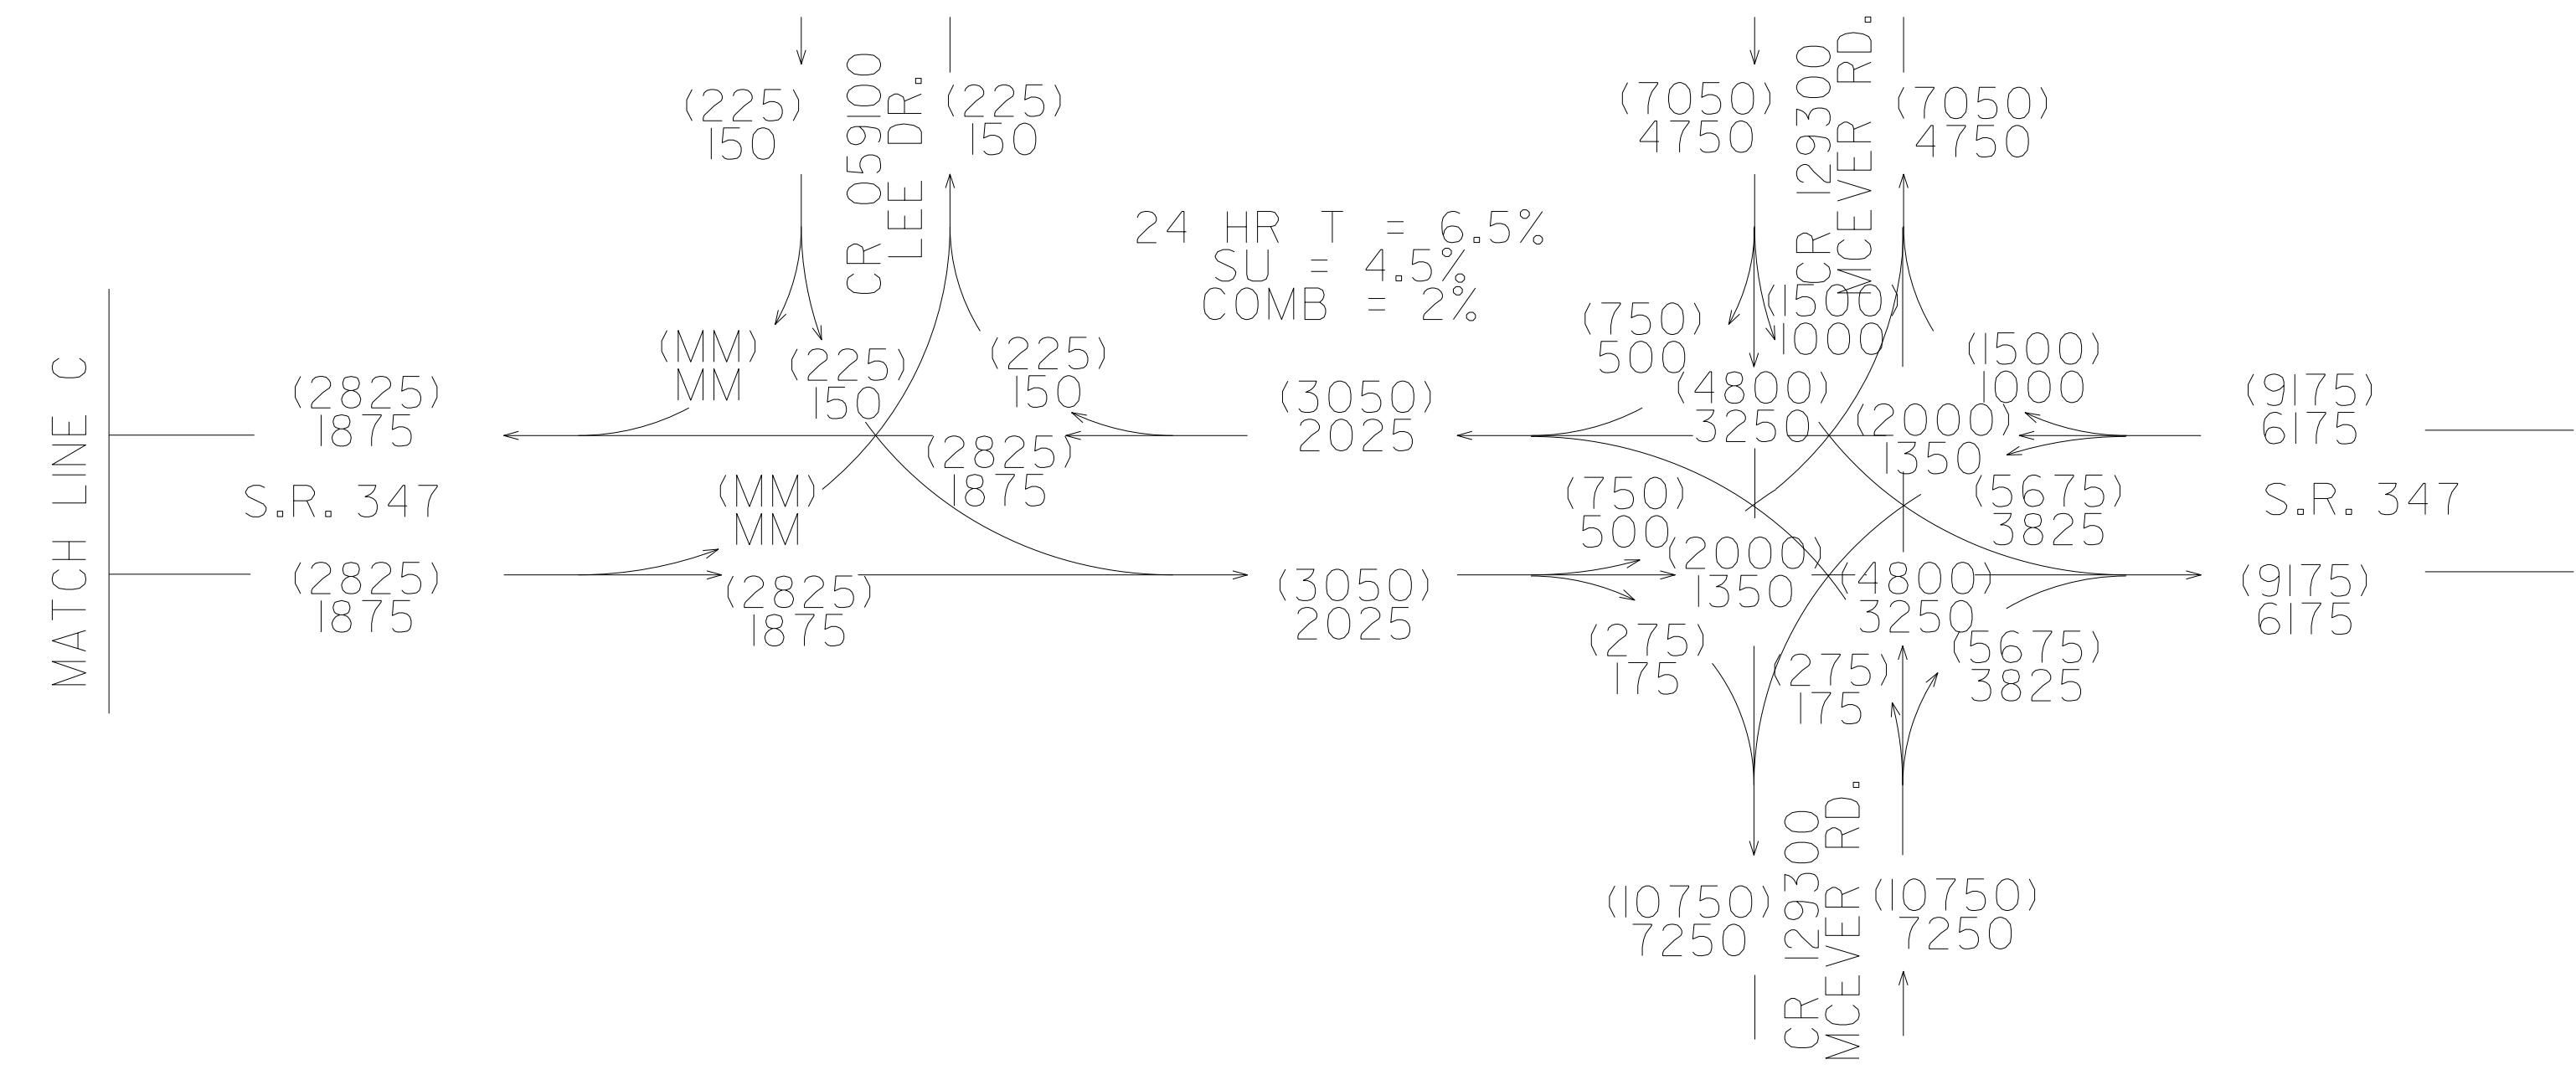



SHEET 8 OF 16

GEORGIA DEPARTMENT OF TRANSPORTATION  
OFFICE OF PLANNING

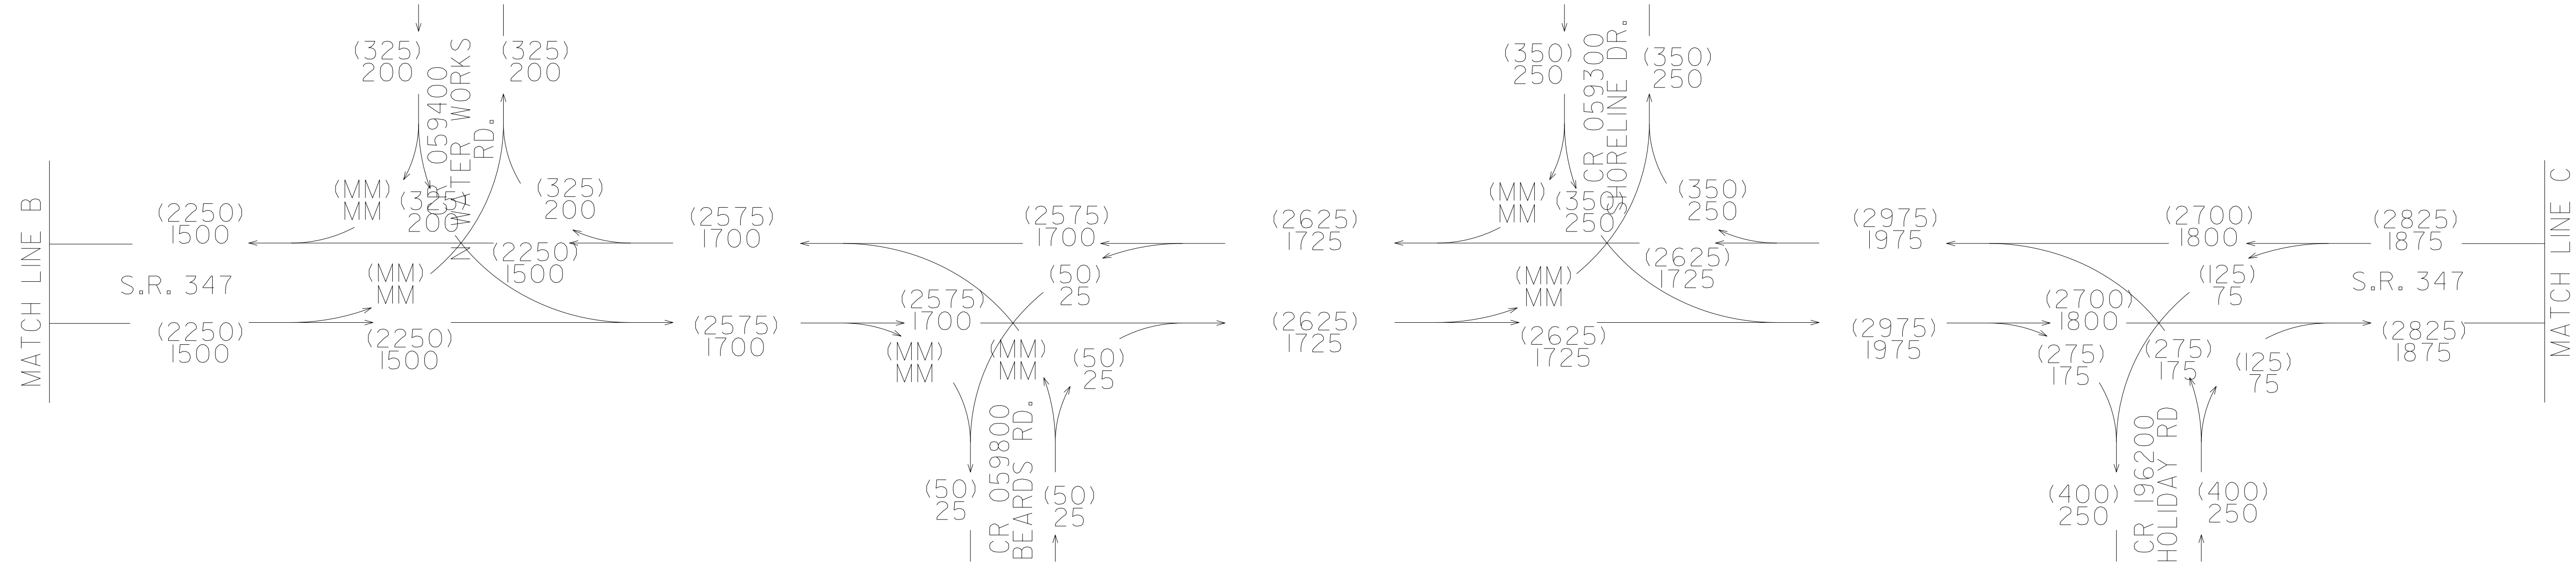

24 HR T = 6.5%  
SU = 4.5%  
COMB = 2%

HALL COUNTY

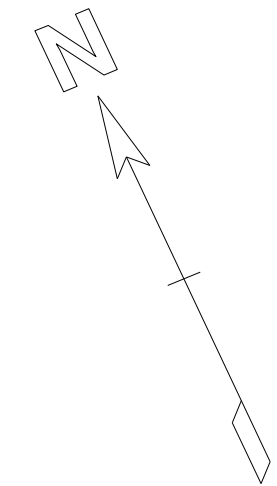

CSSTP-0007-00(319)  
P.I. # 0007319  
HALL COUNTY  
SR 347/FRIENDSHIP RD  
FM MCEVER RD TO  
LAKE LANIER  
NO BUILD 2038 ADT = (000)  
NO BUILD 2018 ADT = 000  
RFN  
2/13

**GEORGIA**  
DEPARTMENT  
OF  
TRANSPORTATION

REVISION DATES

STATE OF GEORGIA  
DEPARTMENT OF TRANSPORTATION  
OFFICE: ROADWAY DESIGN  
**TRAFFIC DIAGRAM**

SR 347 FROM LAKE LANIER TO  
MCEVER ROAD

DRAWING No.  
**10-008**