


SHEET 11 OF 16

GEORGIA DEPARTMENT OF TRANSPORTATION
OFFICE OF PLANNING

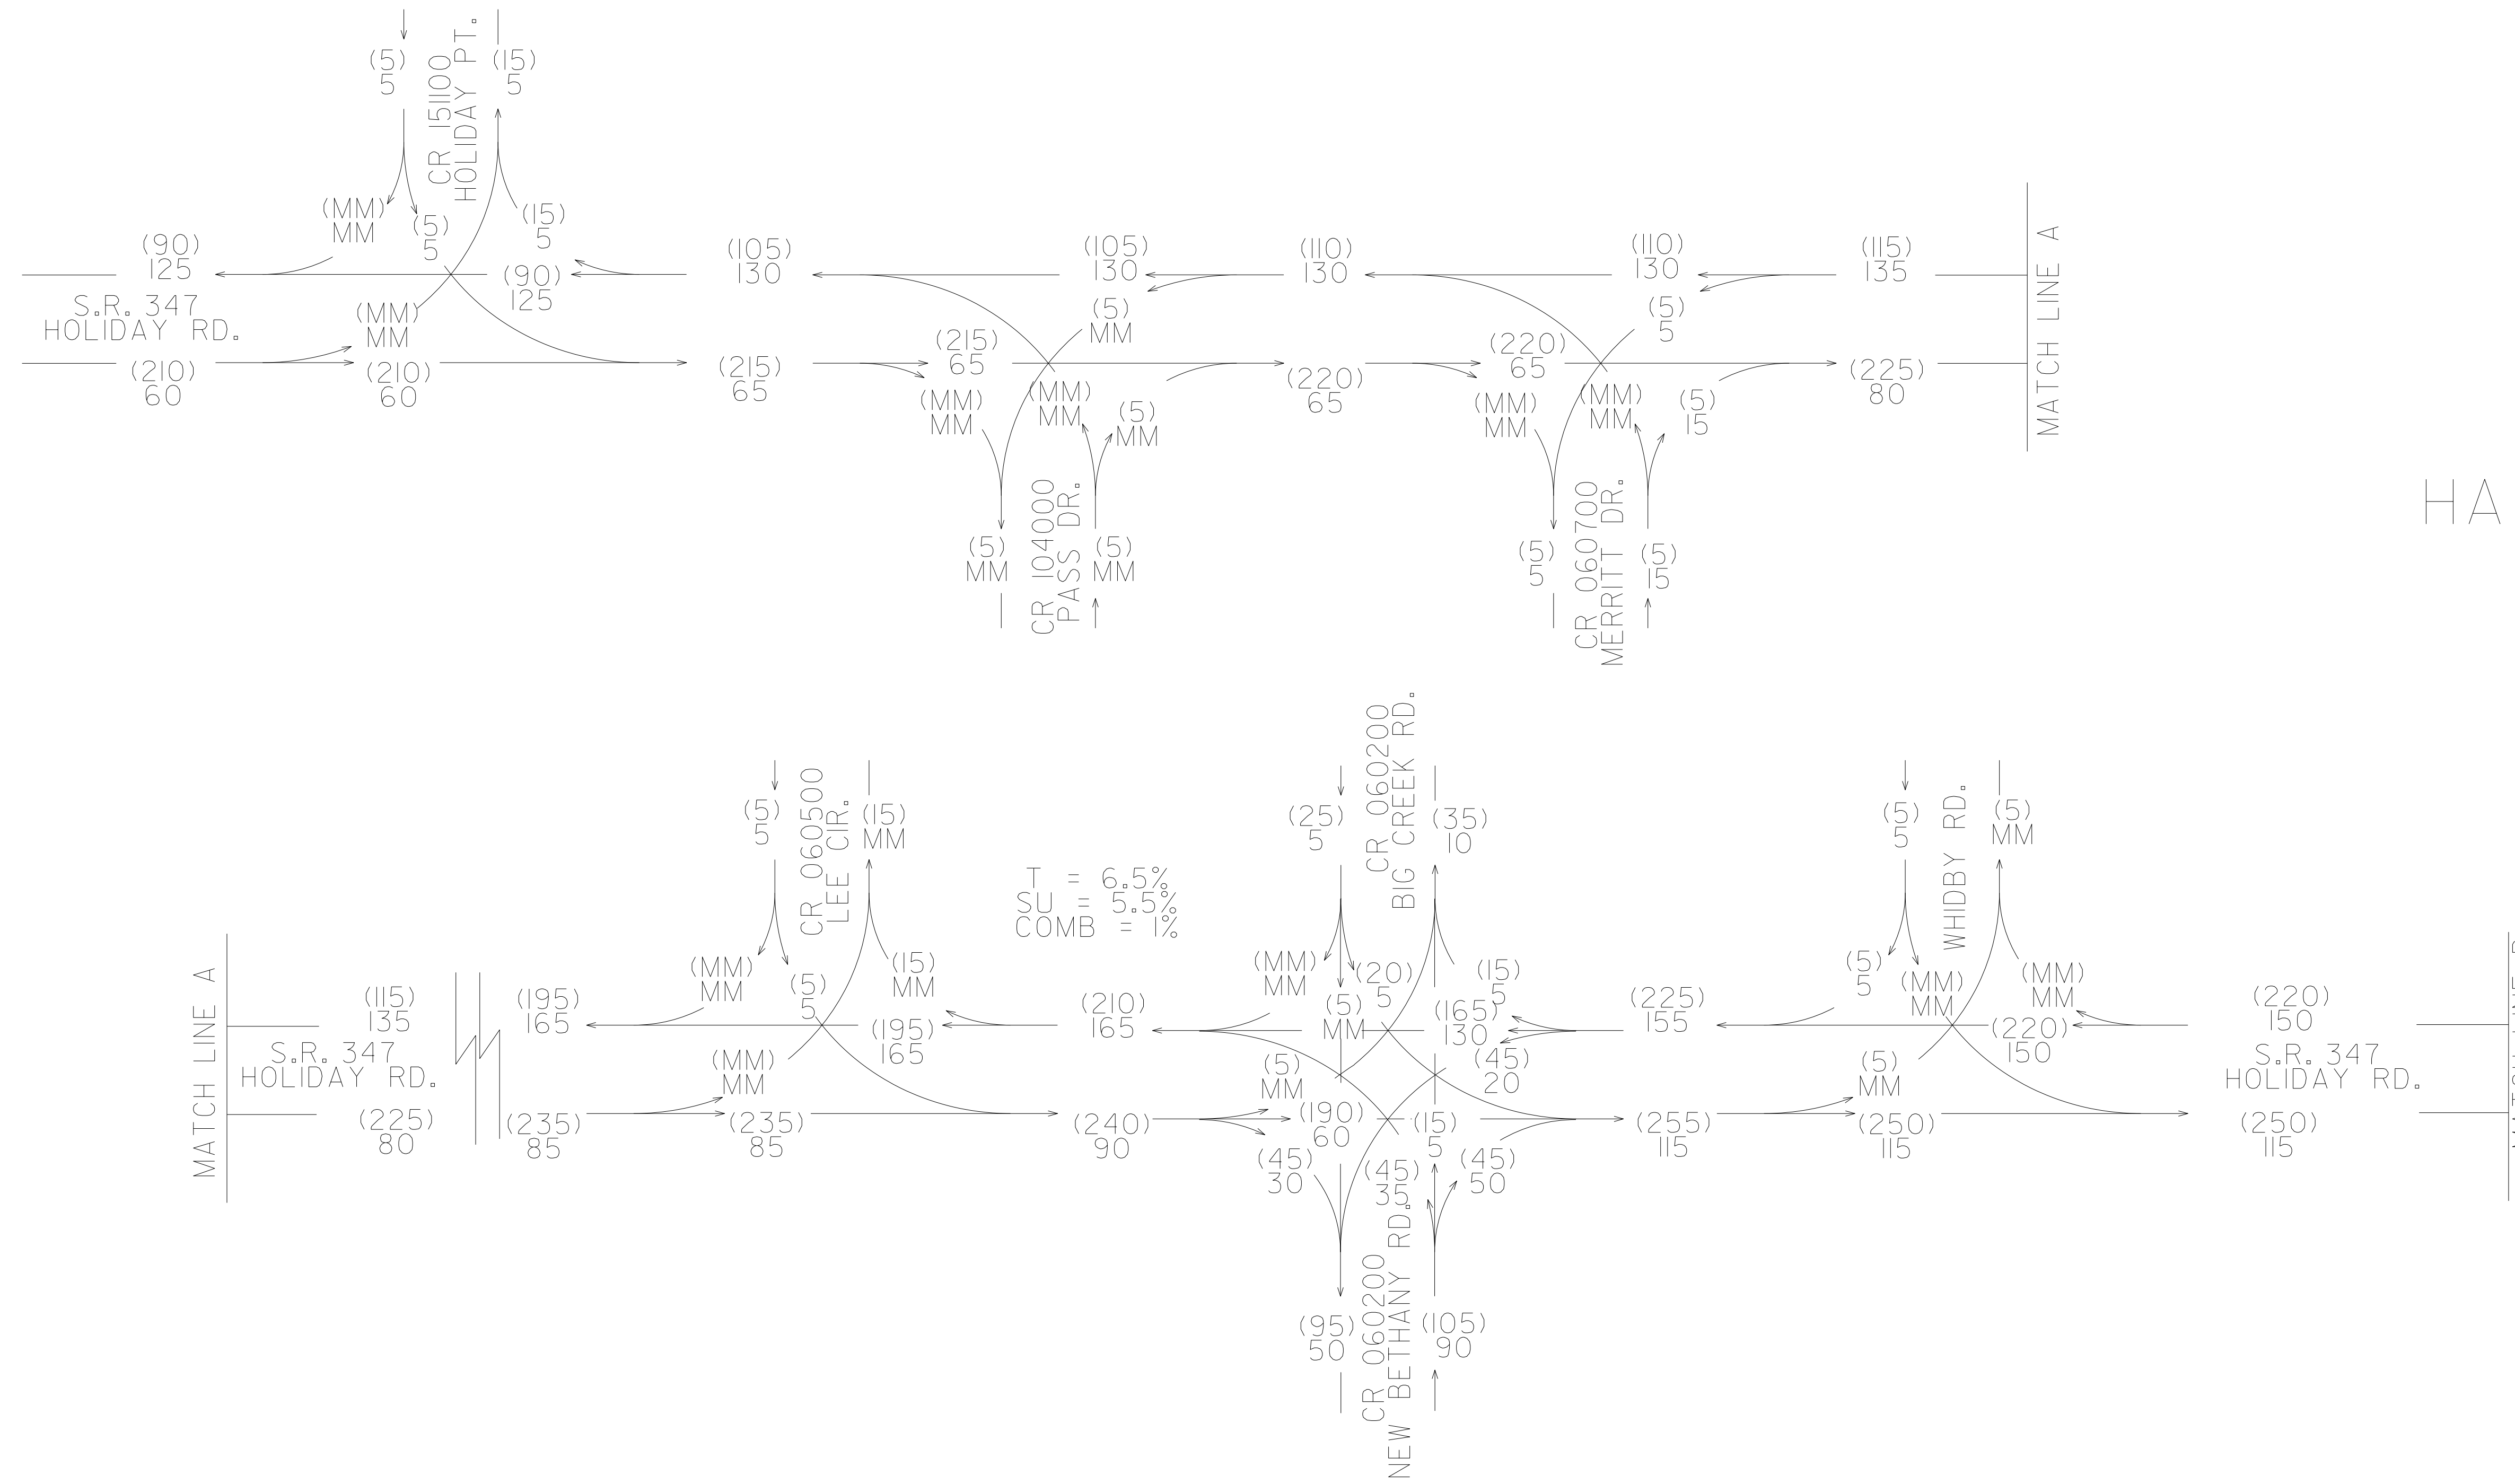

T = 6.5%
SU = 5.5%
COMB = 1%

CSSTP-0007-00(319)
P.l. # 0007319
HALL COUNTY
SR 347/FRIENDSHIP RD
FM MCEVER RD TO
LAKE LANIER
2038 NO BUILD PM DHV = 000
2038 NO BUILD AM DHV = 000

RFN
2/13

GEORGIA
DEPARTMENT
OF
TRANSPORTATION

REVISION DATES

STATE OF GEORGIA
DEPARTMENT OF TRANSPORTATION
OFFICE: ROADWAY DESIGN
TRAFFIC DIAGRAM

SR 347 FROM LAKE LANIER TO
MCEVER ROAD

DRAWING No.
10-011