


Curve\* 15  
 PI Sta\* 103+78.23  
 N\* 1512486.11  
 E\* 2350554.37  
 DELTA\* 16°51'31.9" (LT)  
 D\* 04°59'59.99"  
 T\* 169.82  
 L\* 337.18  
 R\* 1145.92  
 E\* 12.51  
 S.E.\*2.6%  
 V\* 30mph

MATCH LINE STA. 104+00.00 DRAWING No. 19-026


Sta. 10073+74.09 on SR347  
 Sta. 100+00.00 on CR594

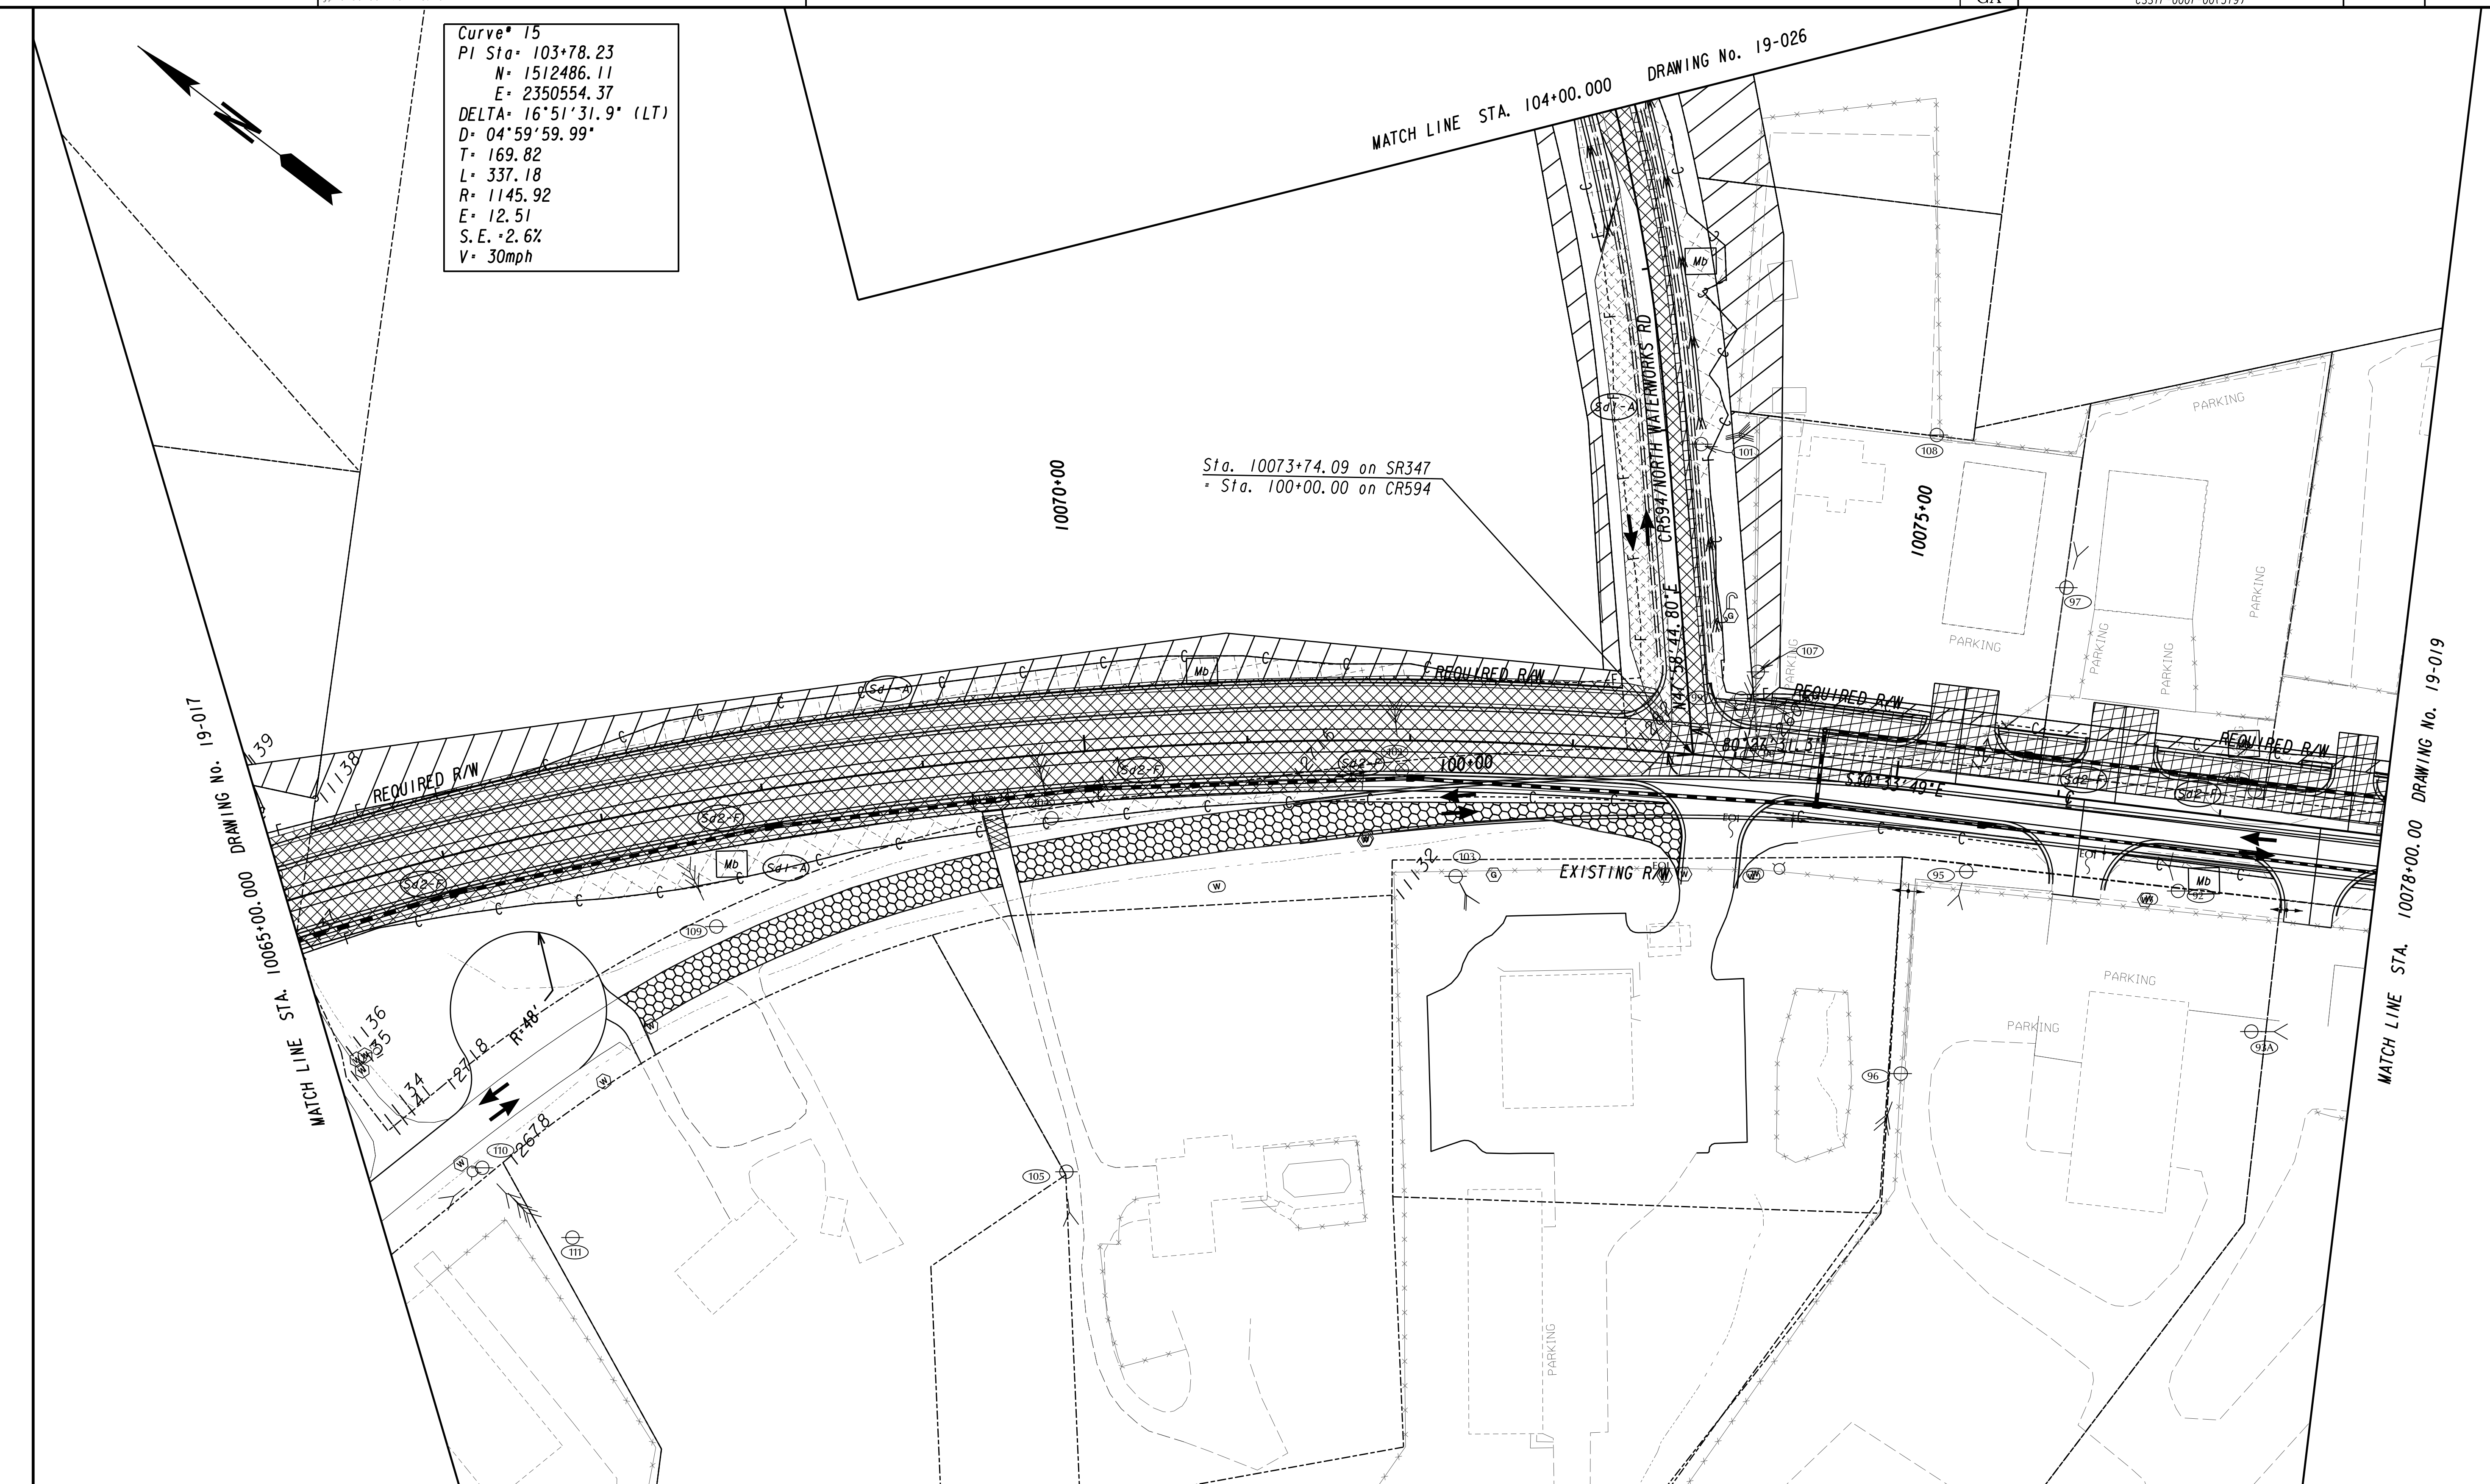

**LEGEND**

PAVEMENT REMOVAL	
TEMPORARY CONSTRUCTION PAVEMENT	
PERMANENT CONSTRUCTION	
CONCRETE MEDIAN CONSTRUCTION	
WILL & OVERLAY CONSTRUCTION	
OPEN LANES OF TRAFFIC	

**GEORGIA**  
 DEPARTMENT  
 OF  
 TRANSPORTATION

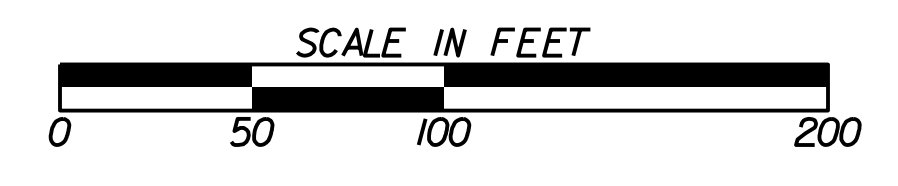

**REVISION DATES**


STATE OF GEORGIA  
 DEPARTMENT OF TRANSPORTATION  
 OFFICE: ROADWAY DESIGN  
**CONSTRUCTION STAGING PLAN**  
 SR 347 FROM LAKE LANIER TO MCEVER ROAD (STAGE 1)

DRAWING No. 19-018