


Curve* 15
 PI Sta* 103+78.23
 N* 1512486.11
 E* 2350554.37
 DELTA* 16°51'31.9" (LT)
 D* 04°59'59.99"
 T* 169.82
 L* 337.18
 R* 1145.92
 E* 12.51
 S.E.*2.6%
 V* 30mph

MATCH LINE STA. 104+00.000 DRAWING No. 19-125


Sta. 10073+74.09 on SR347
 Sta. 100+00.00 on CR594

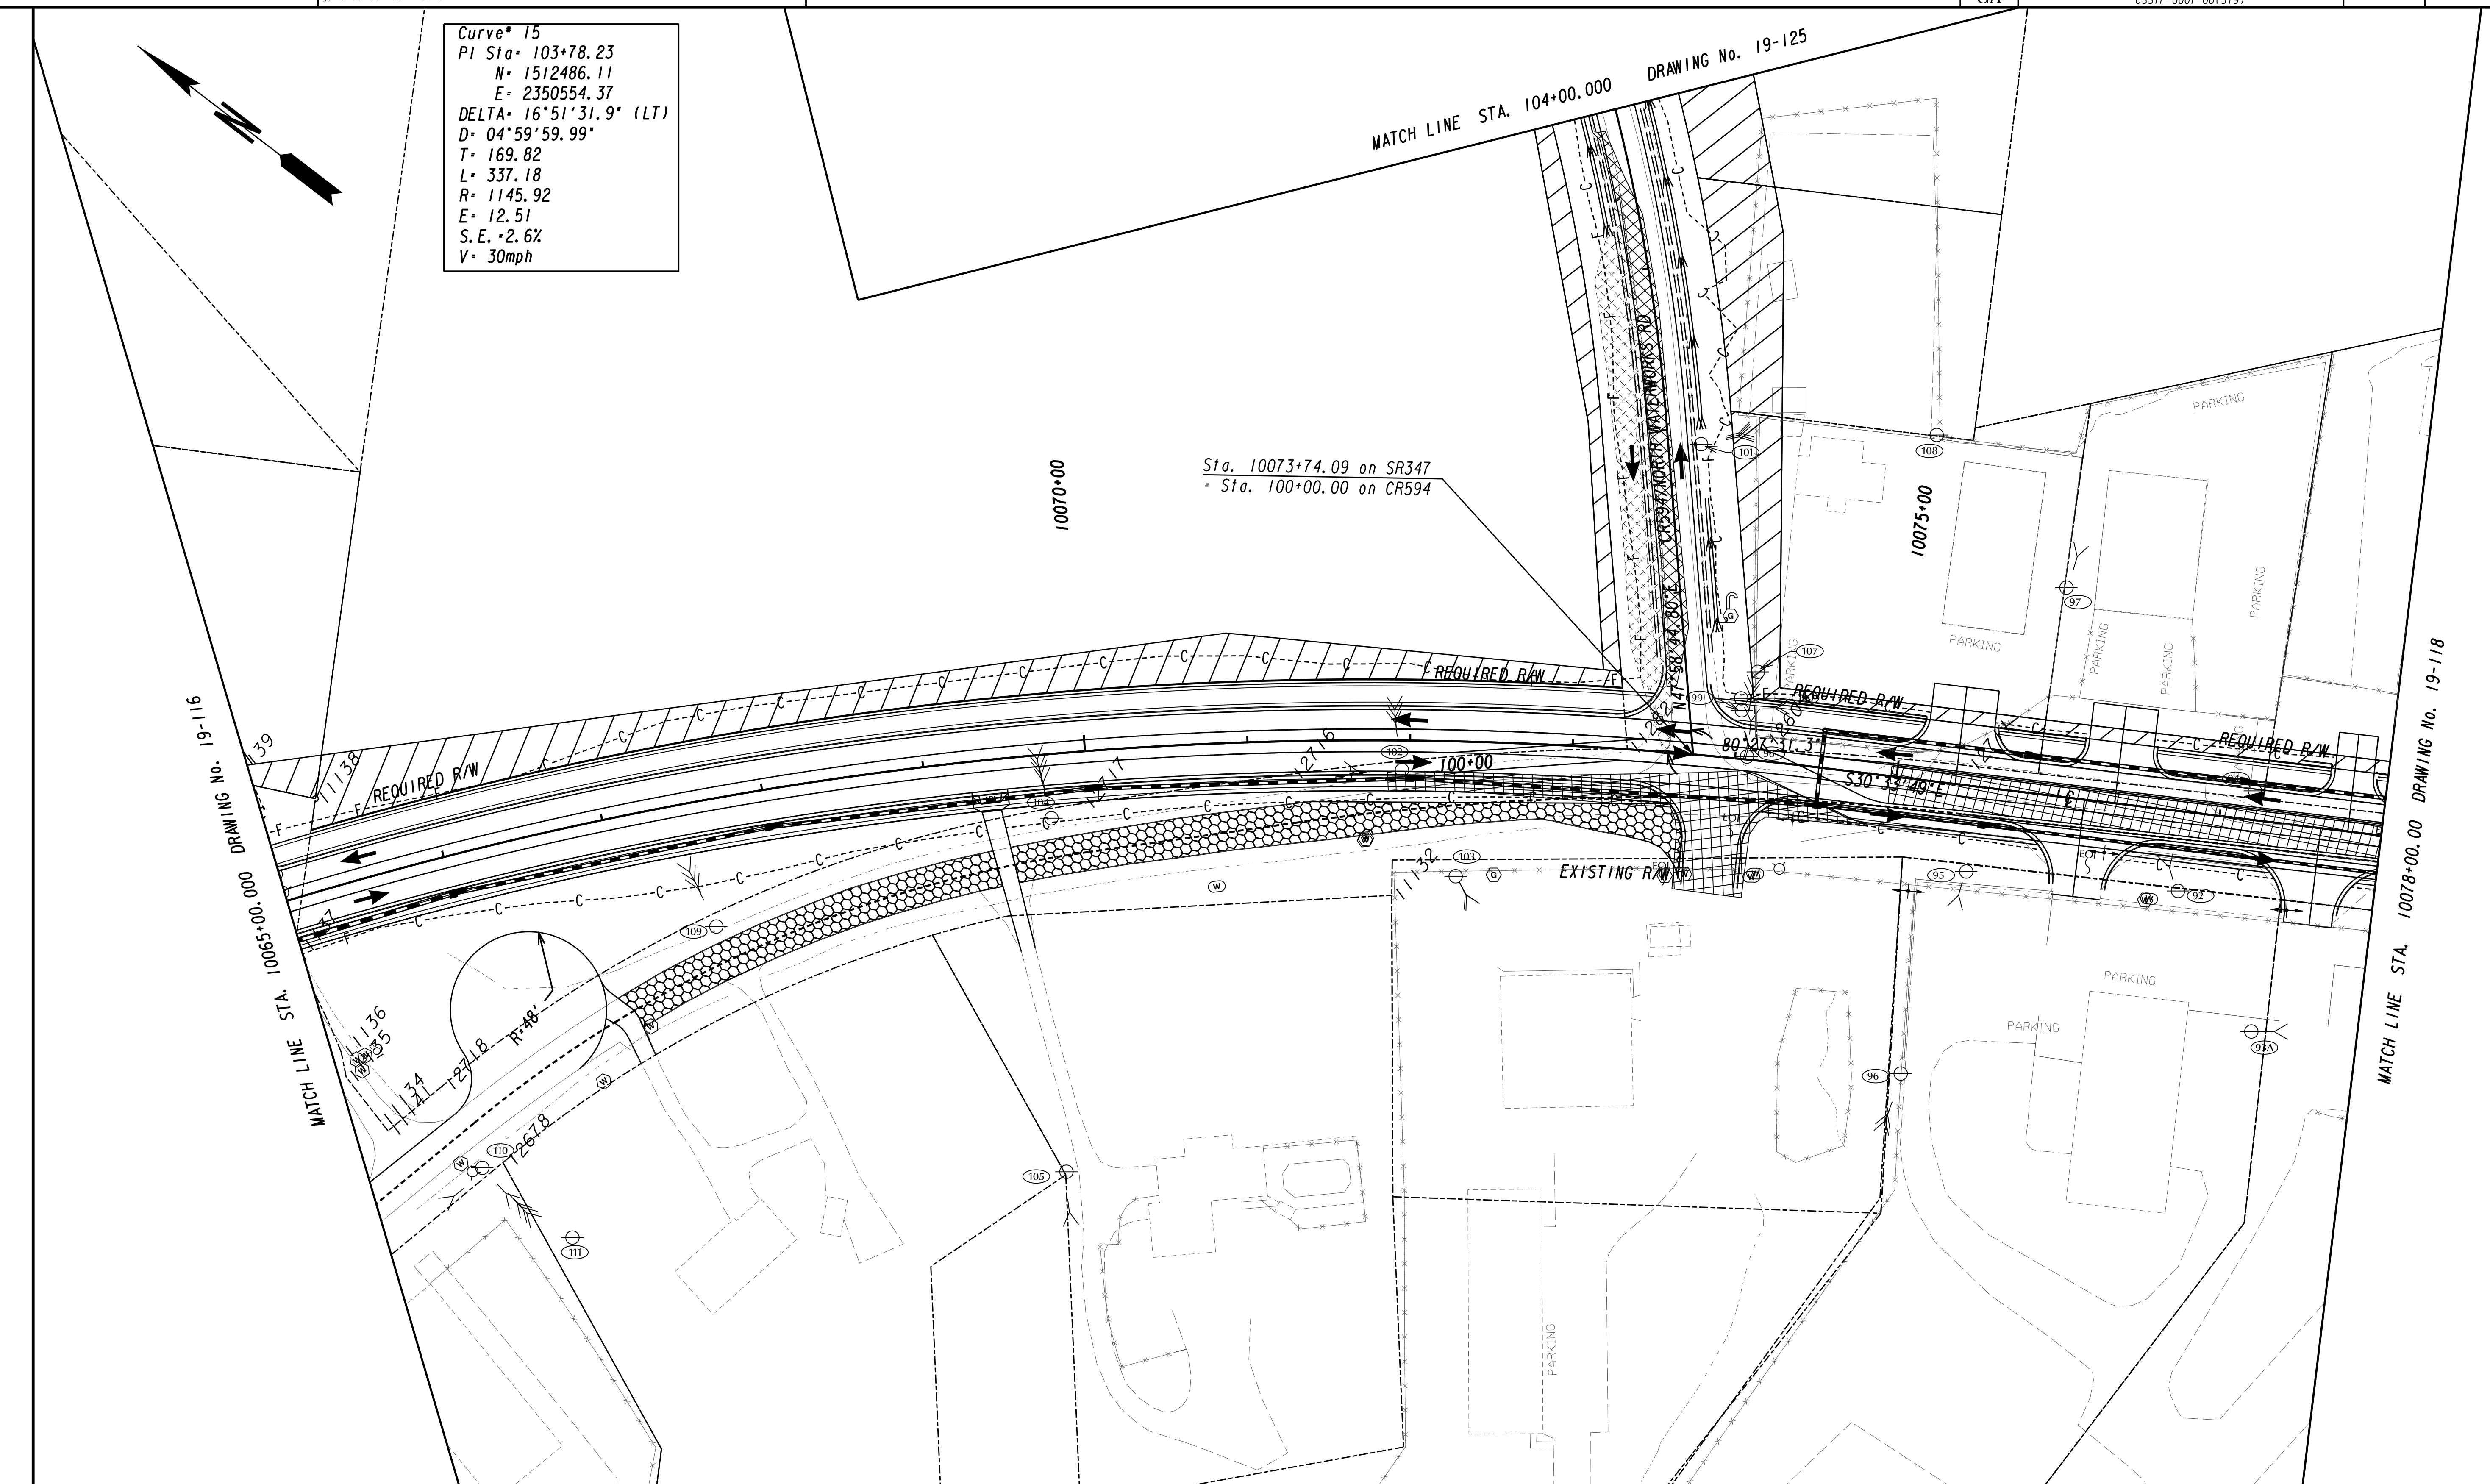

LEGEND

PAVEMENT REMOVAL	
TEMPORARY CONSTRUCTION PAVEMENT	
PERMANENT CONSTRUCTION	
CONCRETE MEDIAN CONSTRUCTION	
WALL & OVERLAY CONSTRUCTION	
OPEN LANES OF TRAFFIC	

GEORGIA
 DEPARTMENT
 OF
 TRANSPORTATION

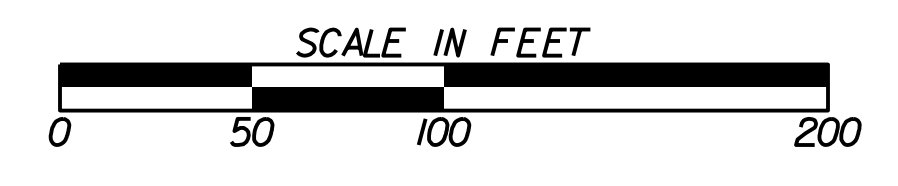

REVISION DATES

NO.	DATE	DESCRIPTION

STATE OF GEORGIA
 DEPARTMENT OF TRANSPORTATION
 OFFICE: ROADWAY DESIGN
CONSTRUCTION STAGING PLAN
 SR 347 FROM LAKE LANIER TO MCEVER ROAD (STAGE 2)

DRAWING No. **19-117**