



Curve* 13
 PI Sta* 72+93.64
 N* 1512601.23
 E* 2348958.15
 DELTA* 14°23'27.9" (RT)
 D* 05°43'46.48"
 T* 126.25
 L* 251.17
 R* 1000.00
 E* 7.94
 S.E.* 3.8%
 V* 45MPH

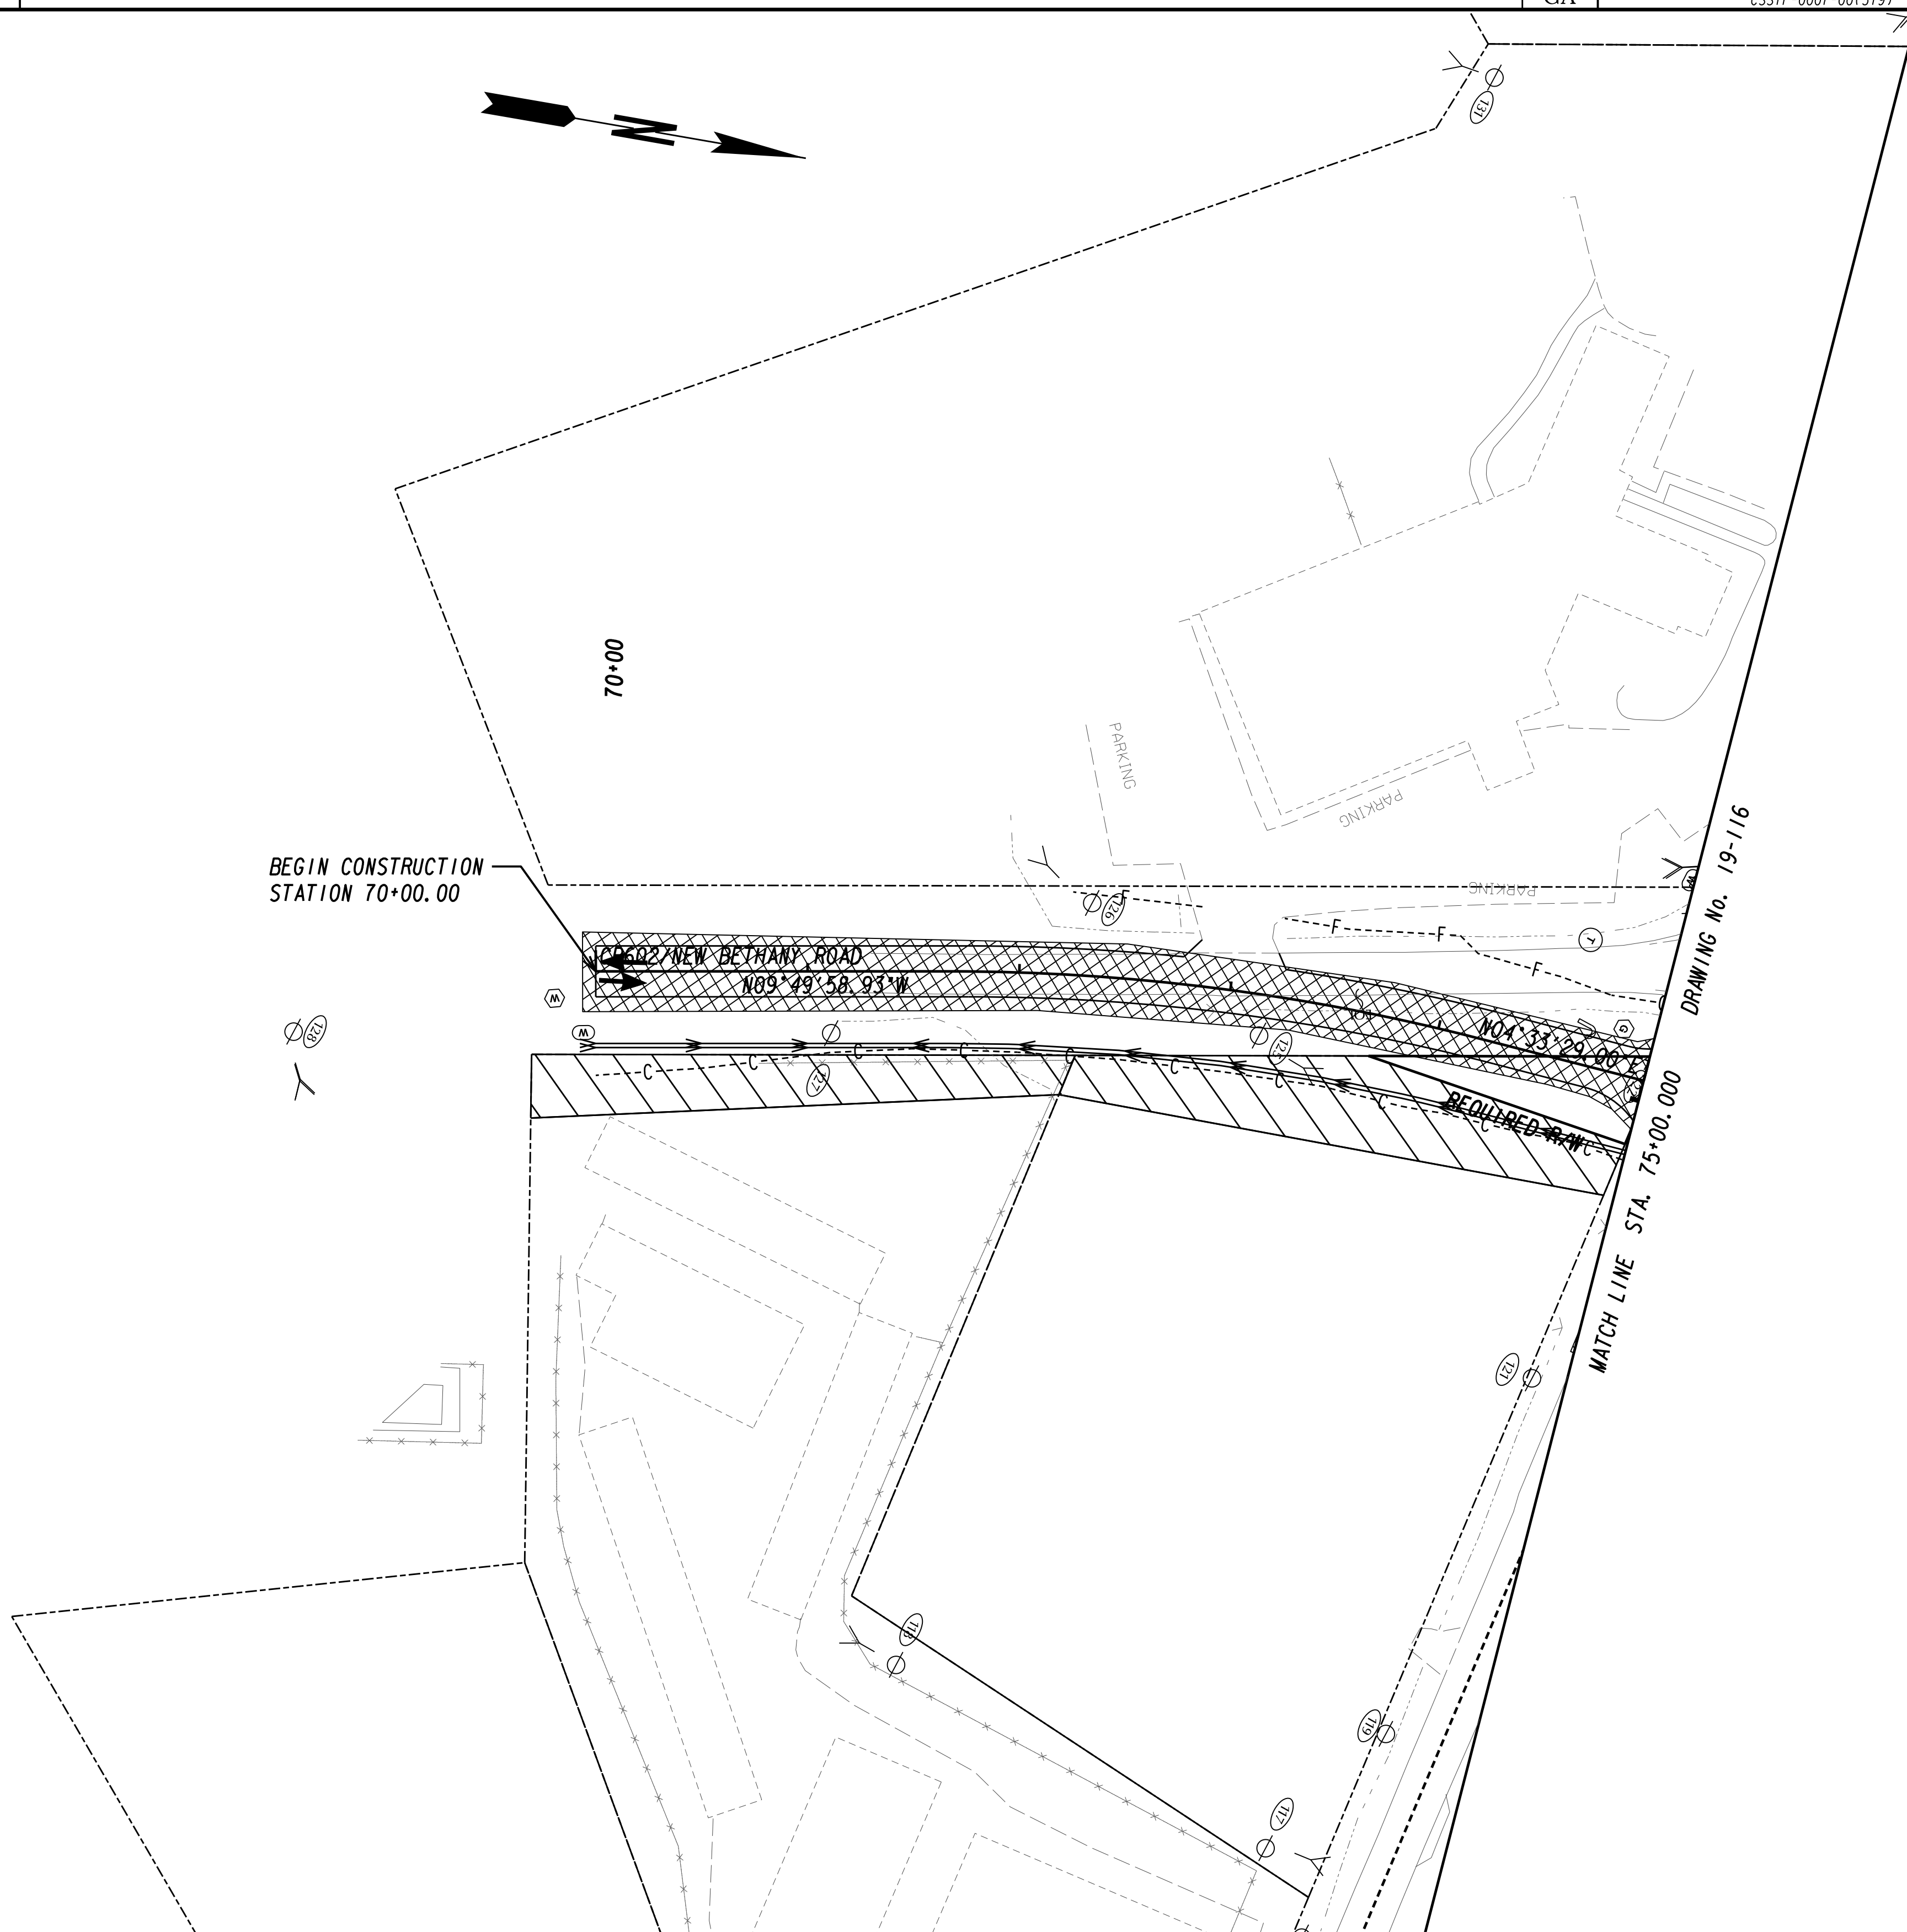

LEGEND	
PAVEMENT REMOVAL	
TEMPORARY CONSTRUCTION PAVEMENT	
PERMANENT CONSTRUCTION	
CONCRETE MEDIAN CONSTRUCTION	
WILL & OVERLAY CONSTRUCTION	
OPEN LANES OF TRAFFIC	

GEORGIA
 DEPARTMENT
 OF
 TRANSPORTATION

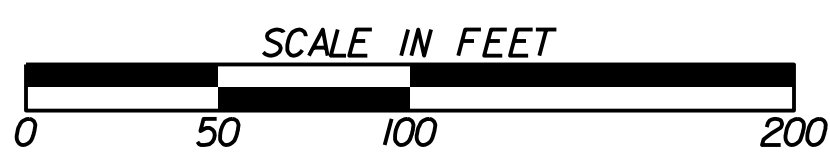

REVISION DATES	

STATE OF GEORGIA
 DEPARTMENT OF TRANSPORTATION
 OFFICE: ROADWAY DESIGN
**CONSTRUCTION STAGING
 PLAN**
 SR 347 FROM LAKE LANIER TO
 MCEVER ROAD (STAGE 2)

DRAWING No.
19-123