


Curve\* 13  
 PI Sta\* 72+93.64  
 N\* 1512601.23  
 E\* 2348958.15  
 DELTA\* 14°23'27.9" (RT)  
 D\* 05°43'46.48"  
 T\* 126.25  
 L\* 251.17  
 R\* 1000.00  
 E\* 7.94  
 S.E.\* 3.8%  
 V\* 45MPH

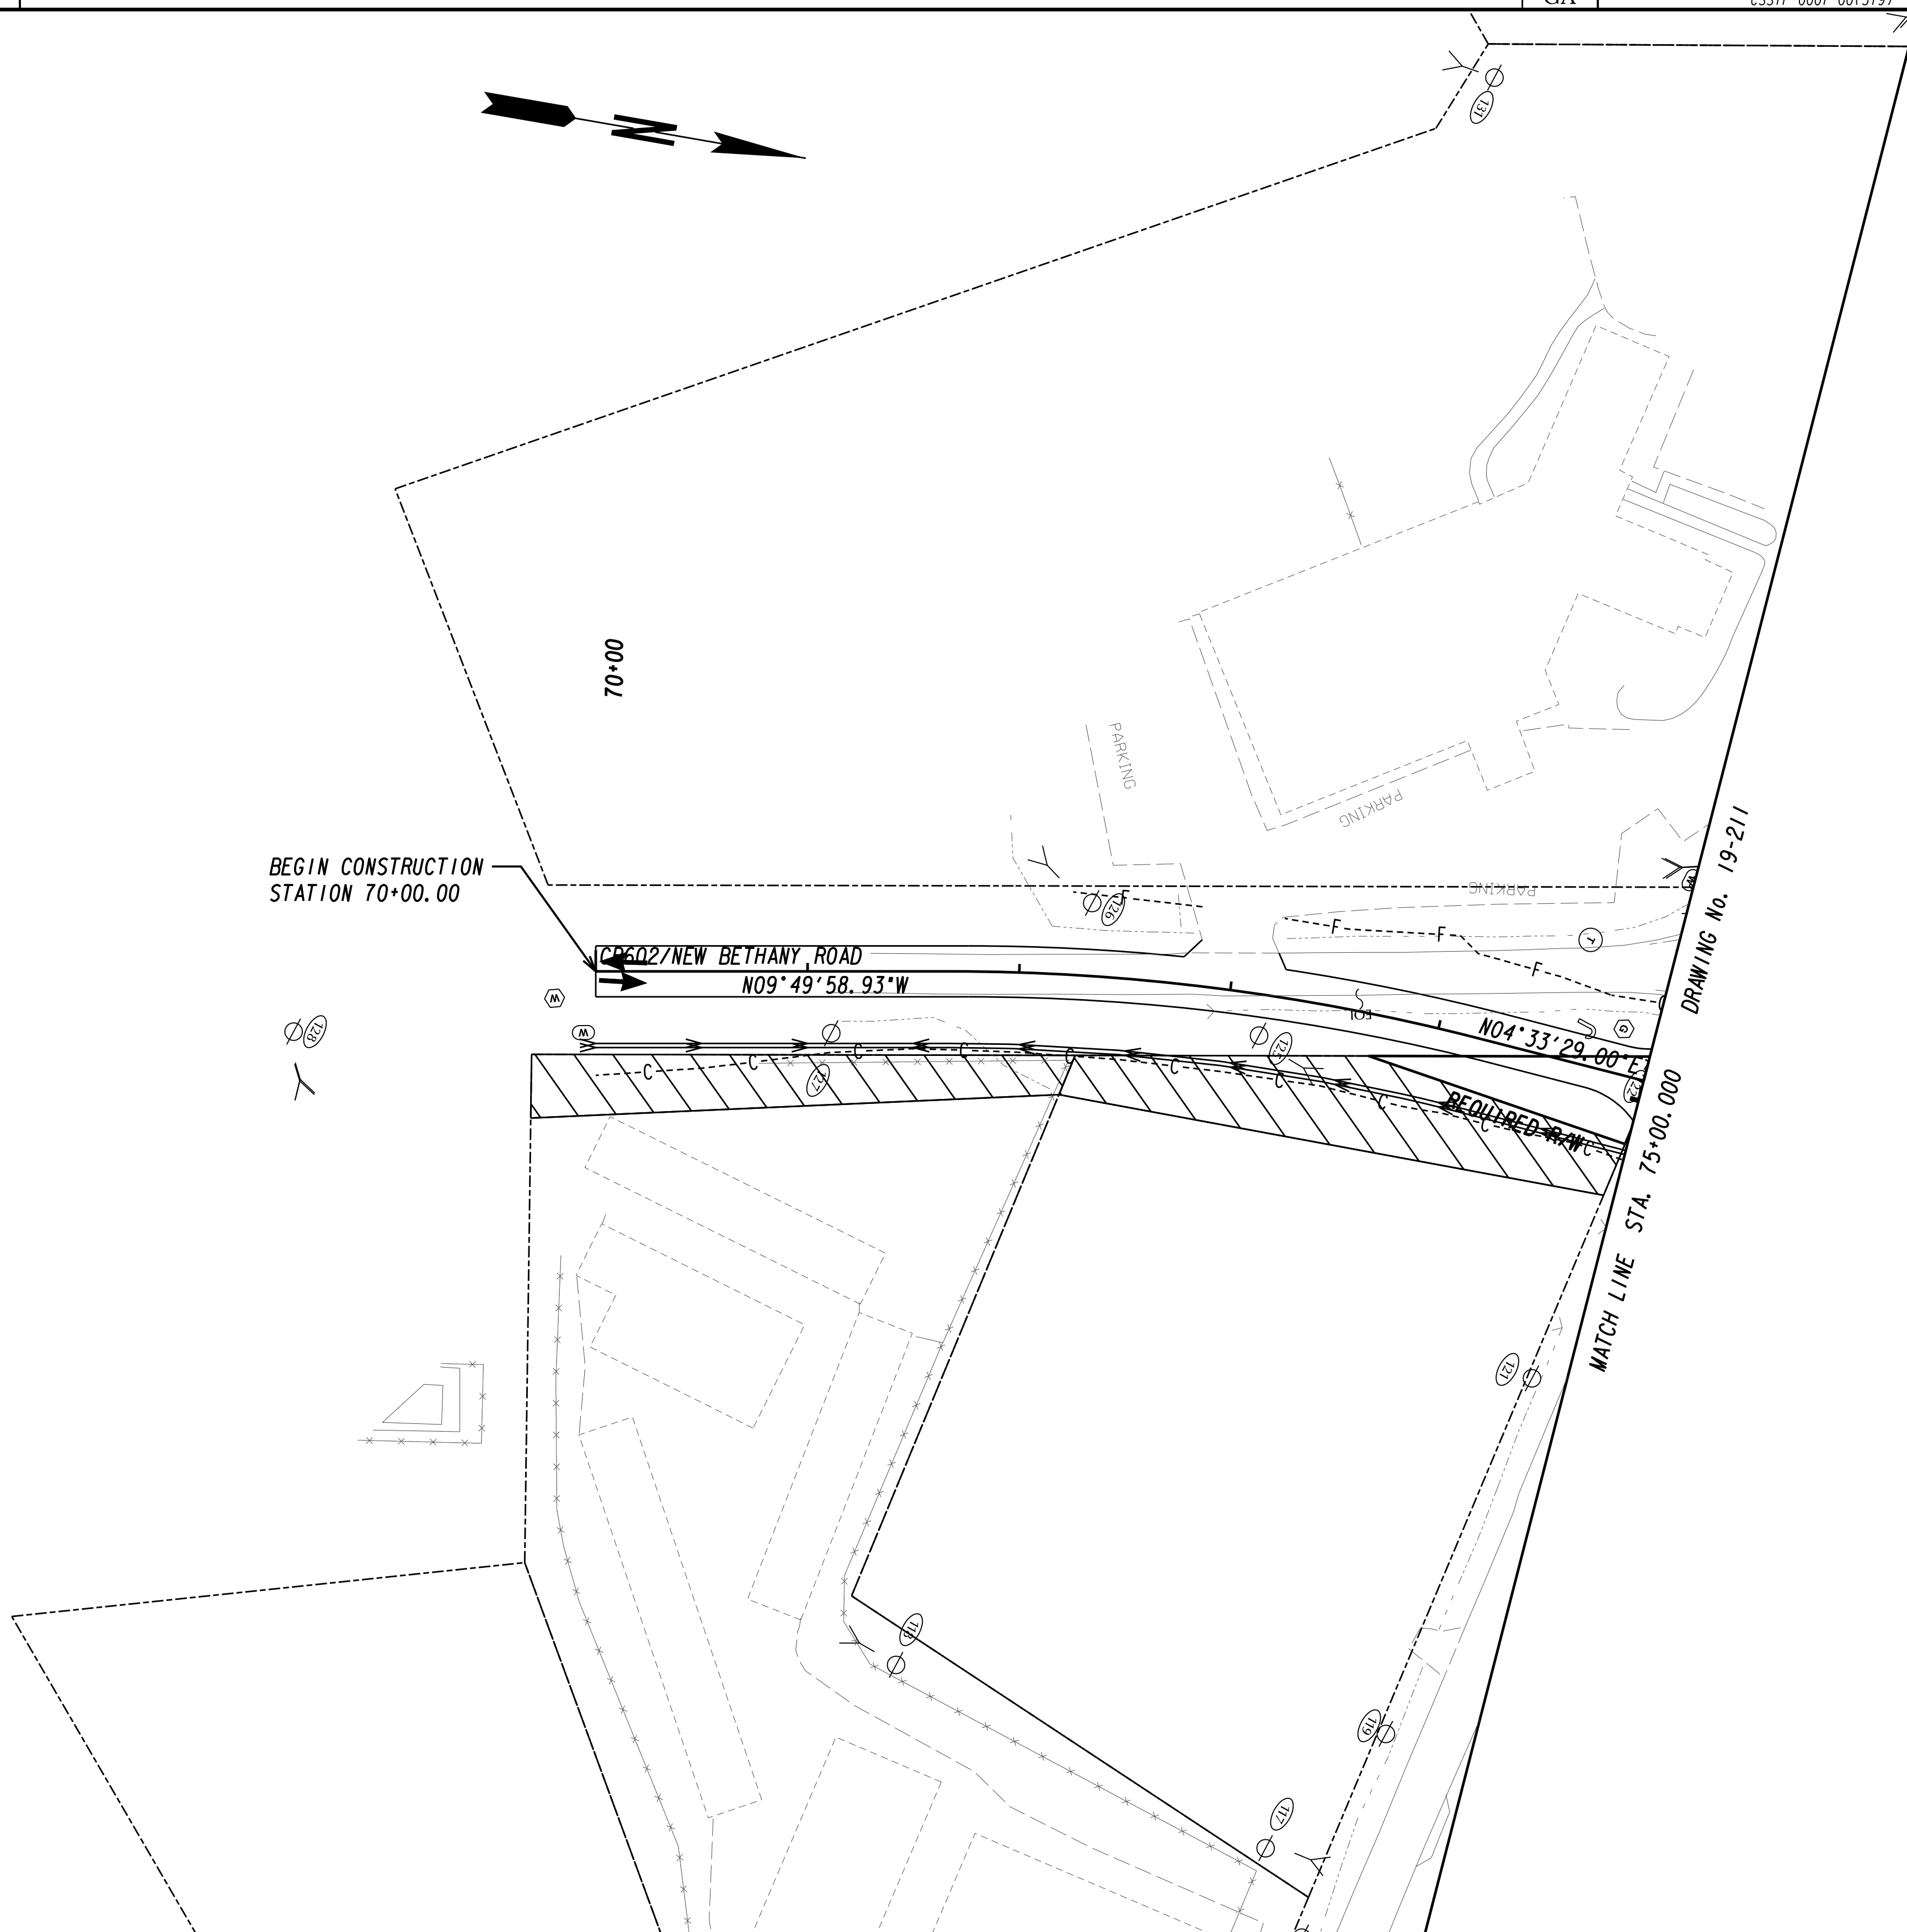

LEGEND	
PAVEMENT REMOVAL	
TEMPORARY CONSTRUCTION PAVEMENT	
PERMANENT CONSTRUCTION	
CONCRETE MEDIAN CONSTRUCTION	
WILL & OVERLAY CONSTRUCTION	
OPEN LANES OF TRAFFIC	

**GEORGIA**  
 DEPARTMENT  
 OF  
 TRANSPORTATION



STATE OF GEORGIA  
 DEPARTMENT OF TRANSPORTATION  
 OFFICE: ROADWAY DESIGN  
**CONSTRUCTION STAGING  
 PLAN**  
 SR 347 FROM LAKE LANIER TO  
 MCEVER ROAD (STAGE 3)

DRAWING No.  
**19-218**