
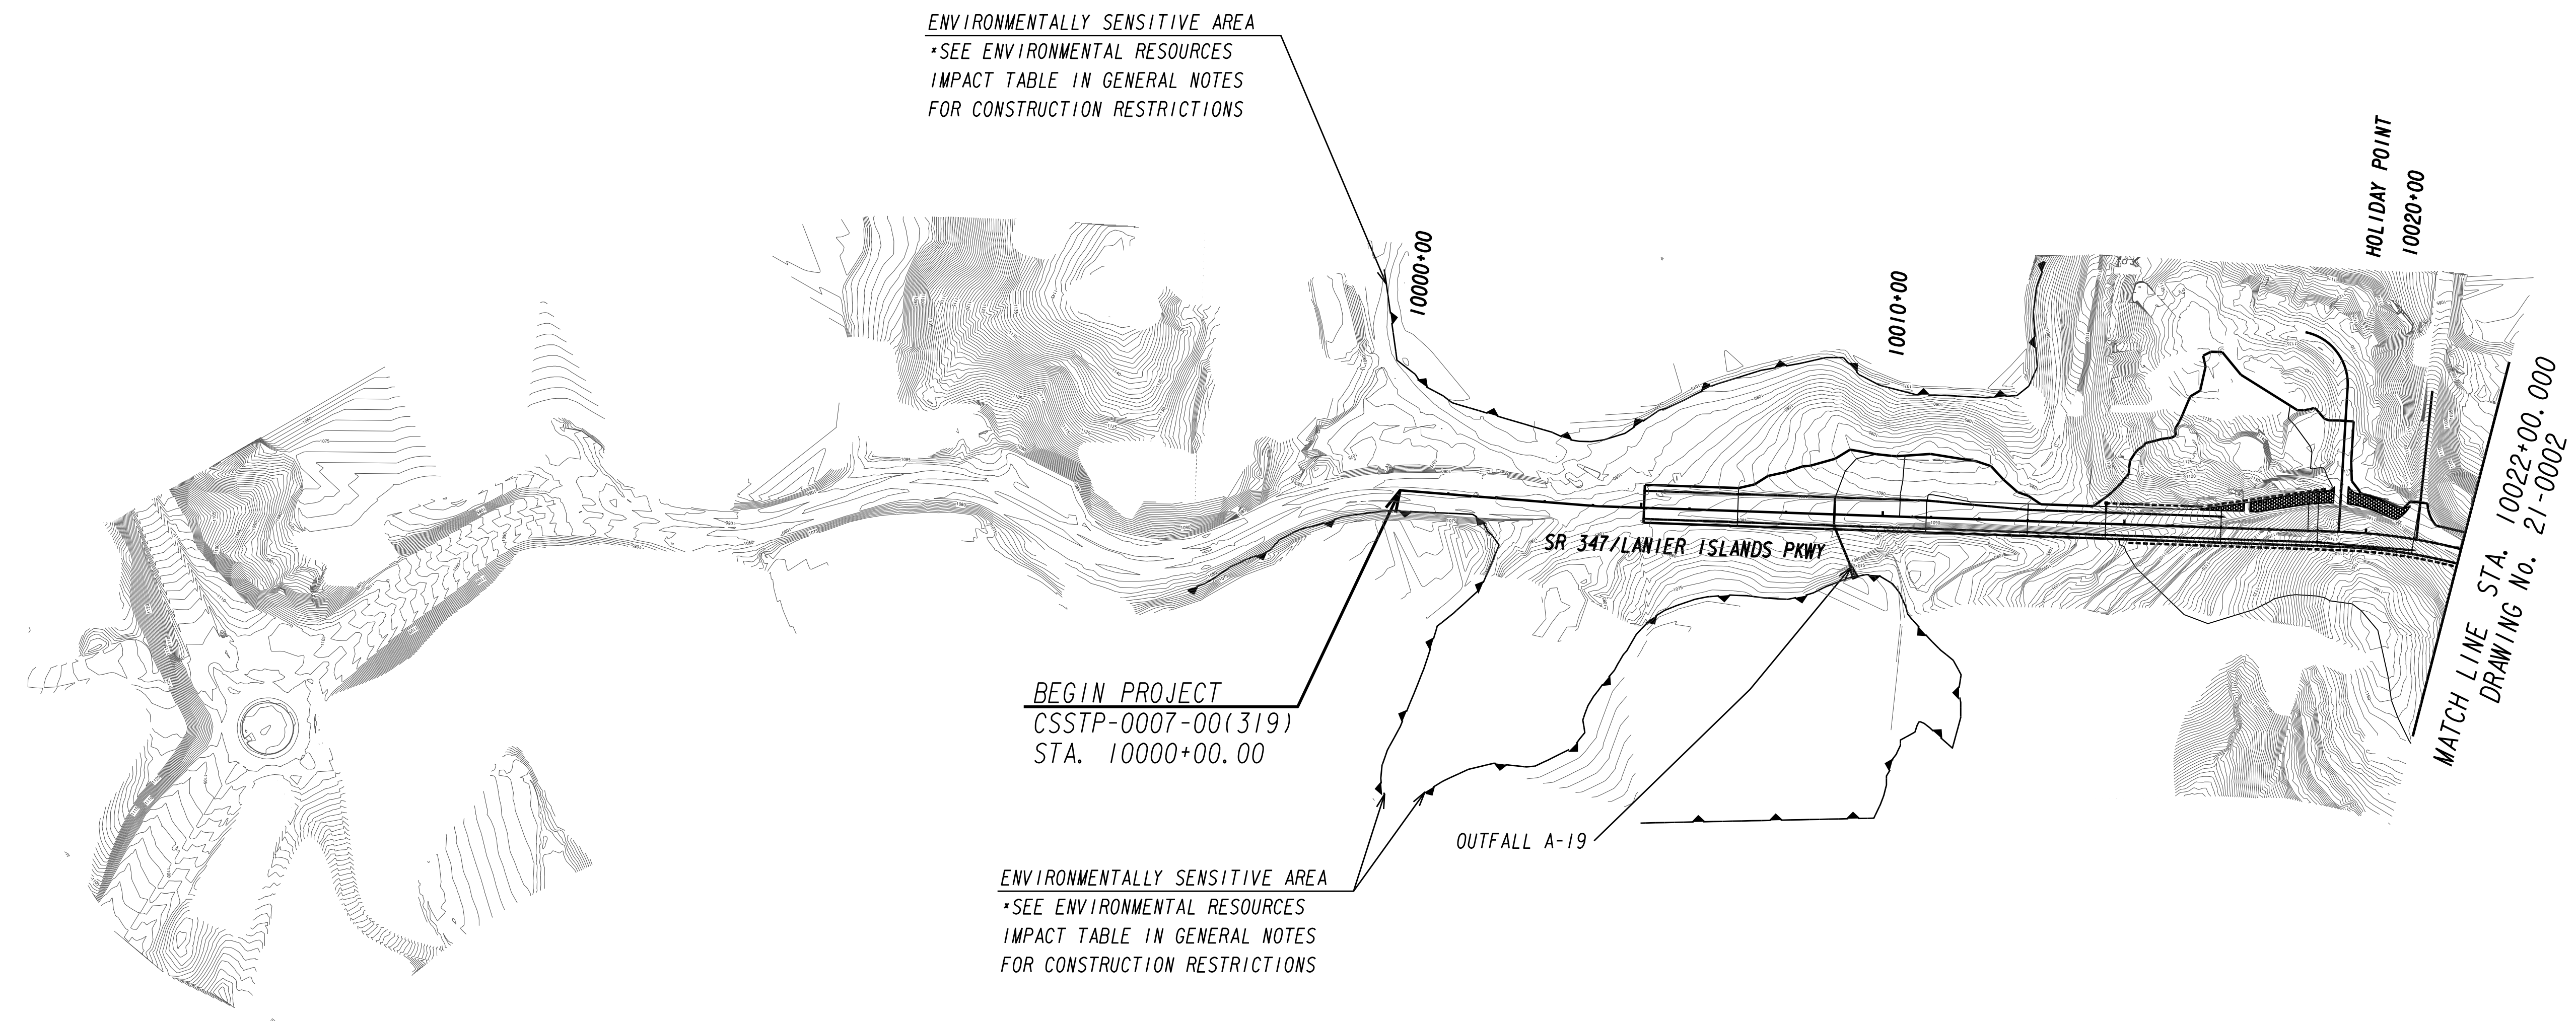


STRUCTURE	STATION	ROAD	SIDE	SKEW	DRAINAGE AREA (AC)	DISTURBED AREA (AC)	COEFFICIENT		DISCHARGE		SIZE
							BEFORE	AFTER	Q10	Q50	
A19	10009+37.90	SR 347	RT	67	6.22	5.1	0.66	0.68	24.64	29.73	24"

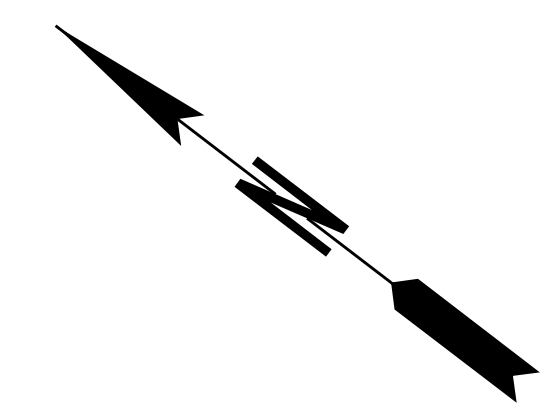

<p>TOTAL PROJECT AREA: 52.87 ACRES TOTAL DISTURBED AREA: XX.XX ACRES RECEIVING WATERS: BIG CREEK SHOAL CREEK</p>	<p>GEORGIA DEPARTMENT OF TRANSPORTATION</p>	<p>SCALE IN FEET </p>	<table border="1" style="width:100%; border-collapse: collapse;"> <tr><th colspan="2">REVISION DATES</th></tr> <tr><td> </td><td> </td></tr> <tr><td> </td><td> </td></tr> <tr><td> </td><td> </td></tr> <tr><td> </td><td> </td></tr> <tr><td> </td><td> </td></tr> </table>	REVISION DATES												<p>STATE OF GEORGIA DEPARTMENT OF TRANSPORTATION OFFICE: ROADWAY DESIGN DRAINAGE AREA MAP 0007319 HALL COUNTY</p>
REVISION DATES																
12/14/2012 GPLM				<table border="1" style="width:100%; border-collapse: collapse;"> <tr> <td style="font-size: x-small;">DRAWING No.</td> <td style="font-size: large; font-weight: bold;">21-0001</td> </tr> </table>	DRAWING No.	21-0001										
DRAWING No.	21-0001															