


STRUCTURE	STATION	ROAD	SIDE	SKEW	DRAINAGE AREA (AC)	DISTURBED AREA (AC)	COEFFICIENT		DISCHARGE		SIZE
							BEFORE	AFTER	Q10	Q50	
B-31	10036+13.98	SR 347	LT	90	6.15	5.1	0.89	0.92	34.71	42.13	30"
C-33	10063+01.12	SR 347	LT	90	8.96	7.46	0.83	0.87	40.47	48.83	30"

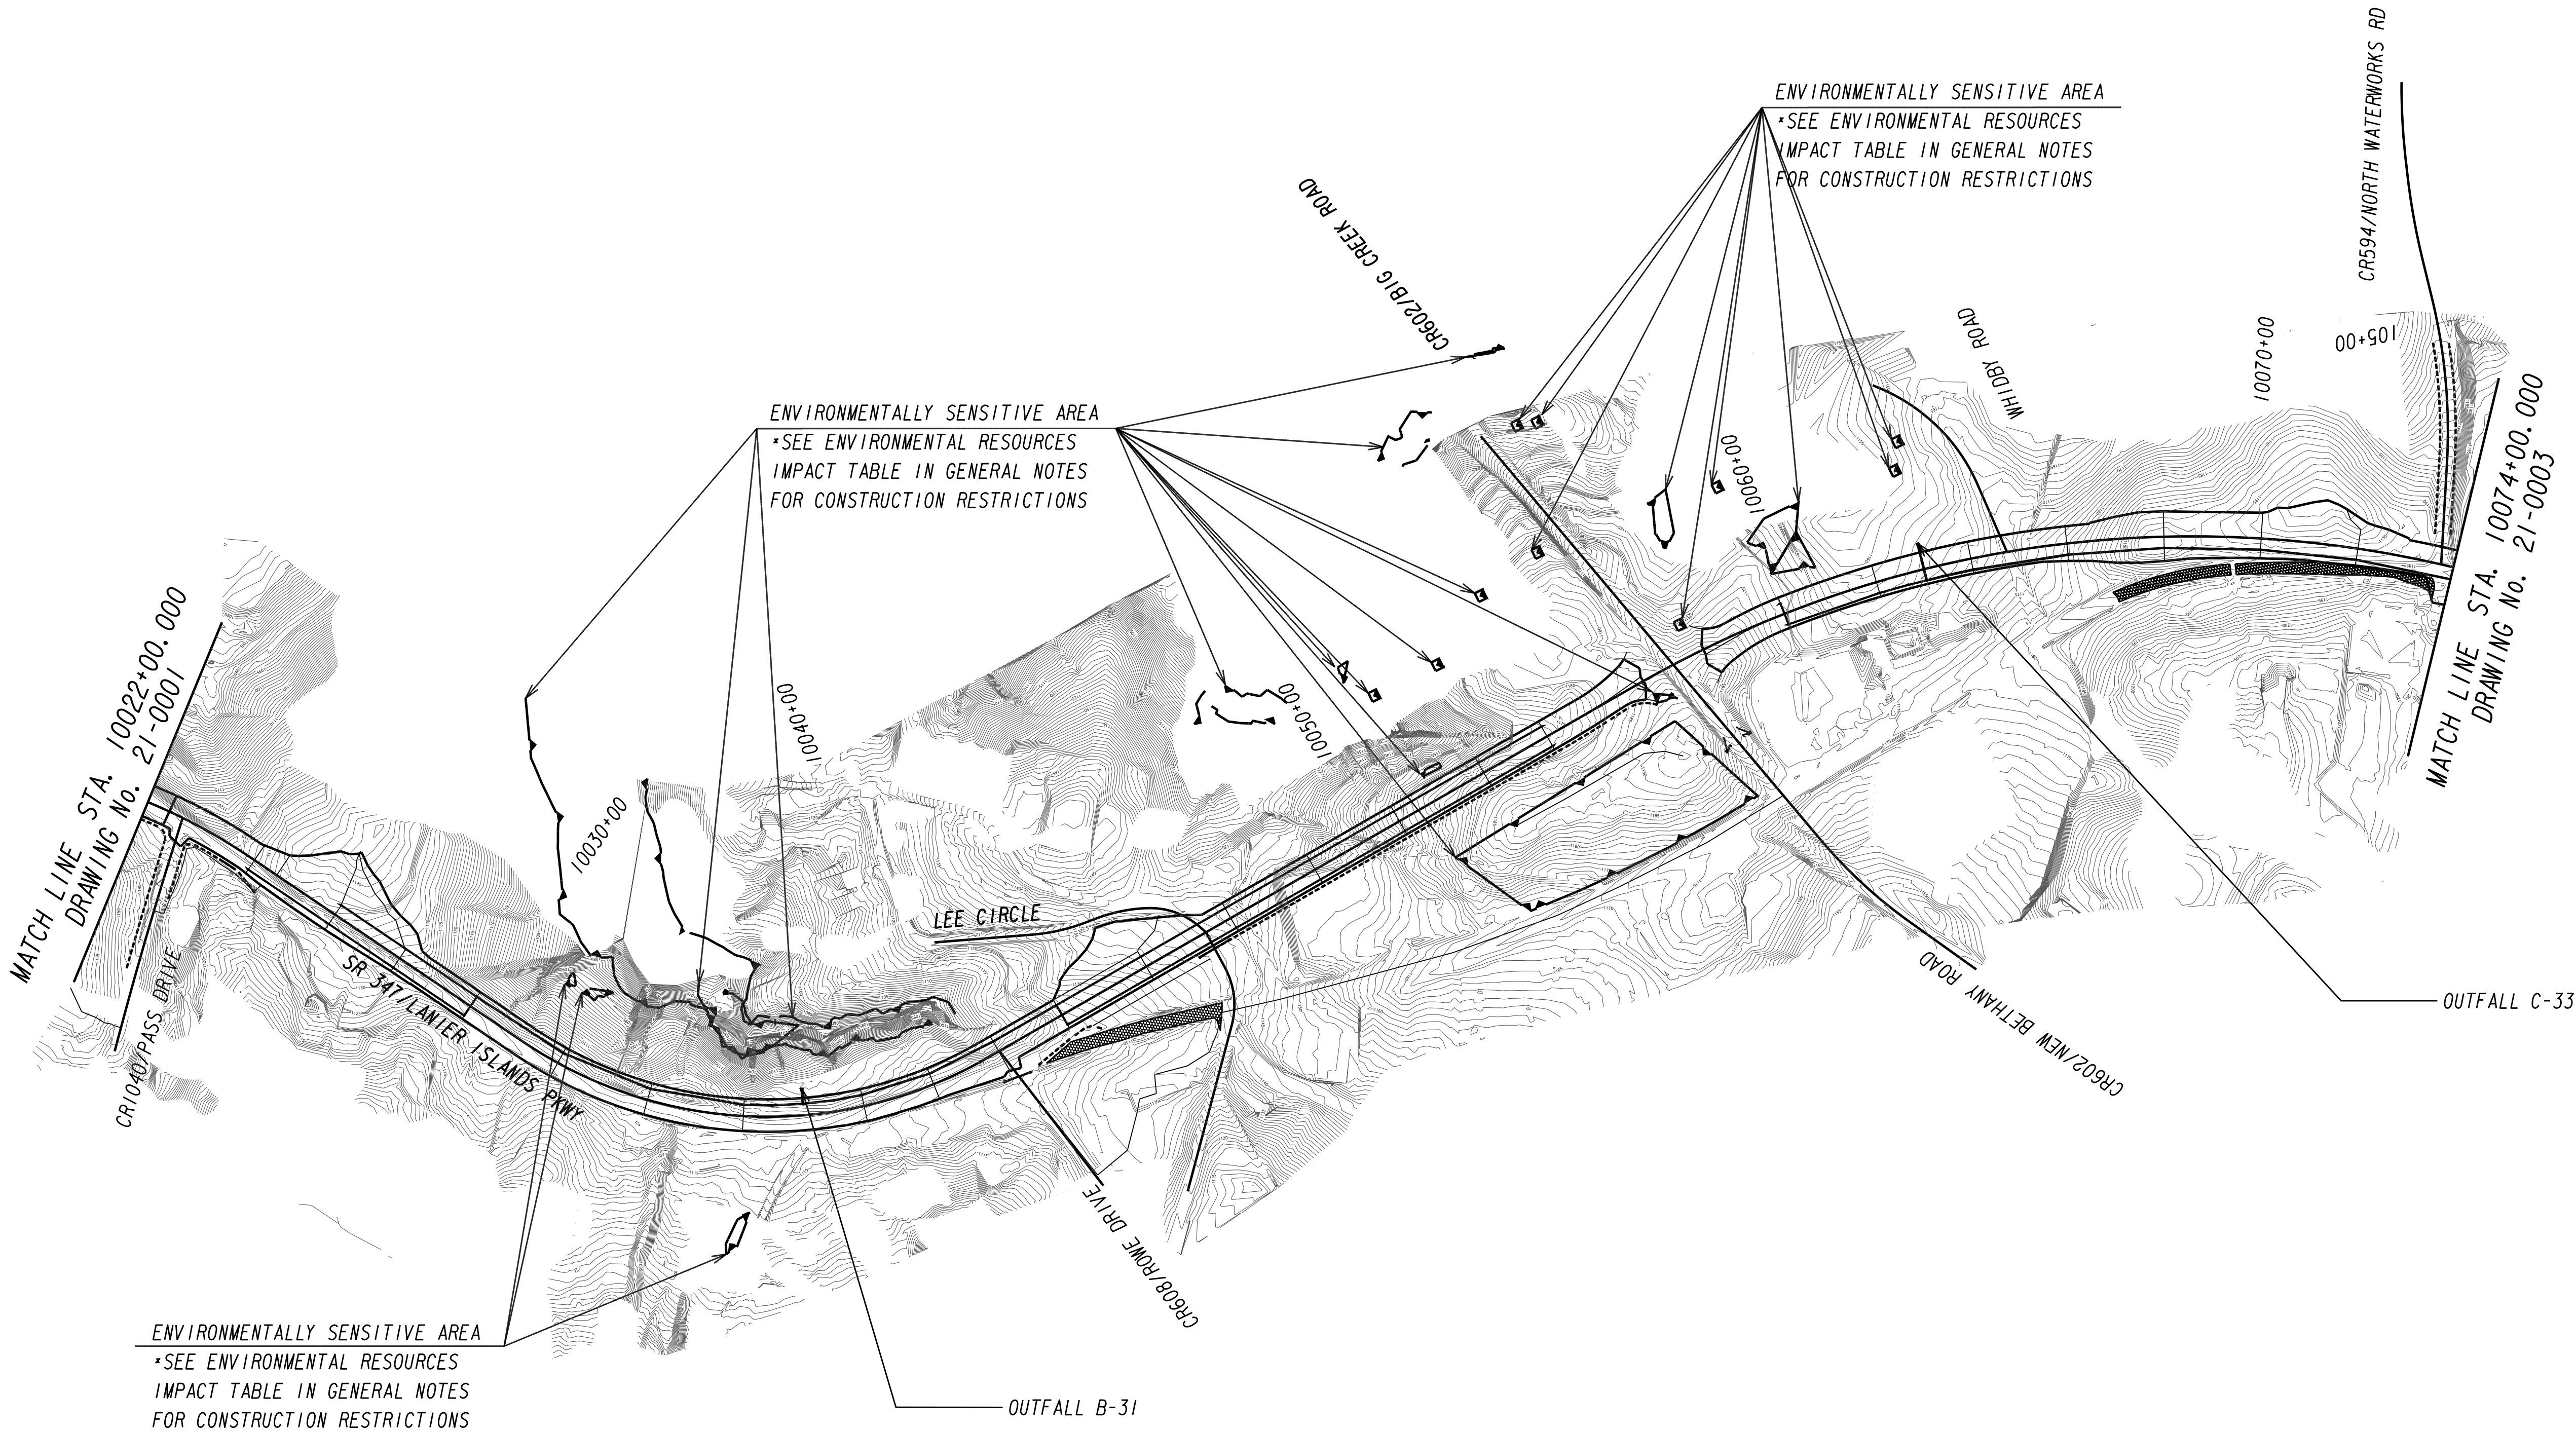

ENVIRONMENTALLY SENSITIVE AREA
*SEE ENVIRONMENTAL RESOURCES
IMPACT TABLE IN GENERAL NOTES
FOR CONSTRUCTION RESTRICTIONS

TOTAL PROJECT AREA: 52.87 ACRES
TOTAL DISTURBED AREA: XX.XX ACRES
RECEIVING WATERS:
BIG CREEK
SHOAL CREEK

GEORGIA
DEPARTMENT
OF
TRANSPORTATION



REVISION DATES

STATE OF GEORGIA
DEPARTMENT OF TRANSPORTATION
OFFICE: ROADWAY DESIGN
DRAINAGE AREA MAP

0007319
HALL COUNTY

DRAWING No.
21-0002