

3/13/2014
USER:ssykes

6:59:57 PM
GPLOT-V8
gplotborder-V8i-P0.tbl


M:\0007319 SR347 FRIENDSHIP RD FM MCEVER RD TO LAKE LANIER - PHASE 1\In Roads\0007319\06N\0007319_23-001.dgn

STATE
GA

PROJECT NUMBER
CSSTP-007-00(319)

SHEET NO.

TOTAL SHEETS

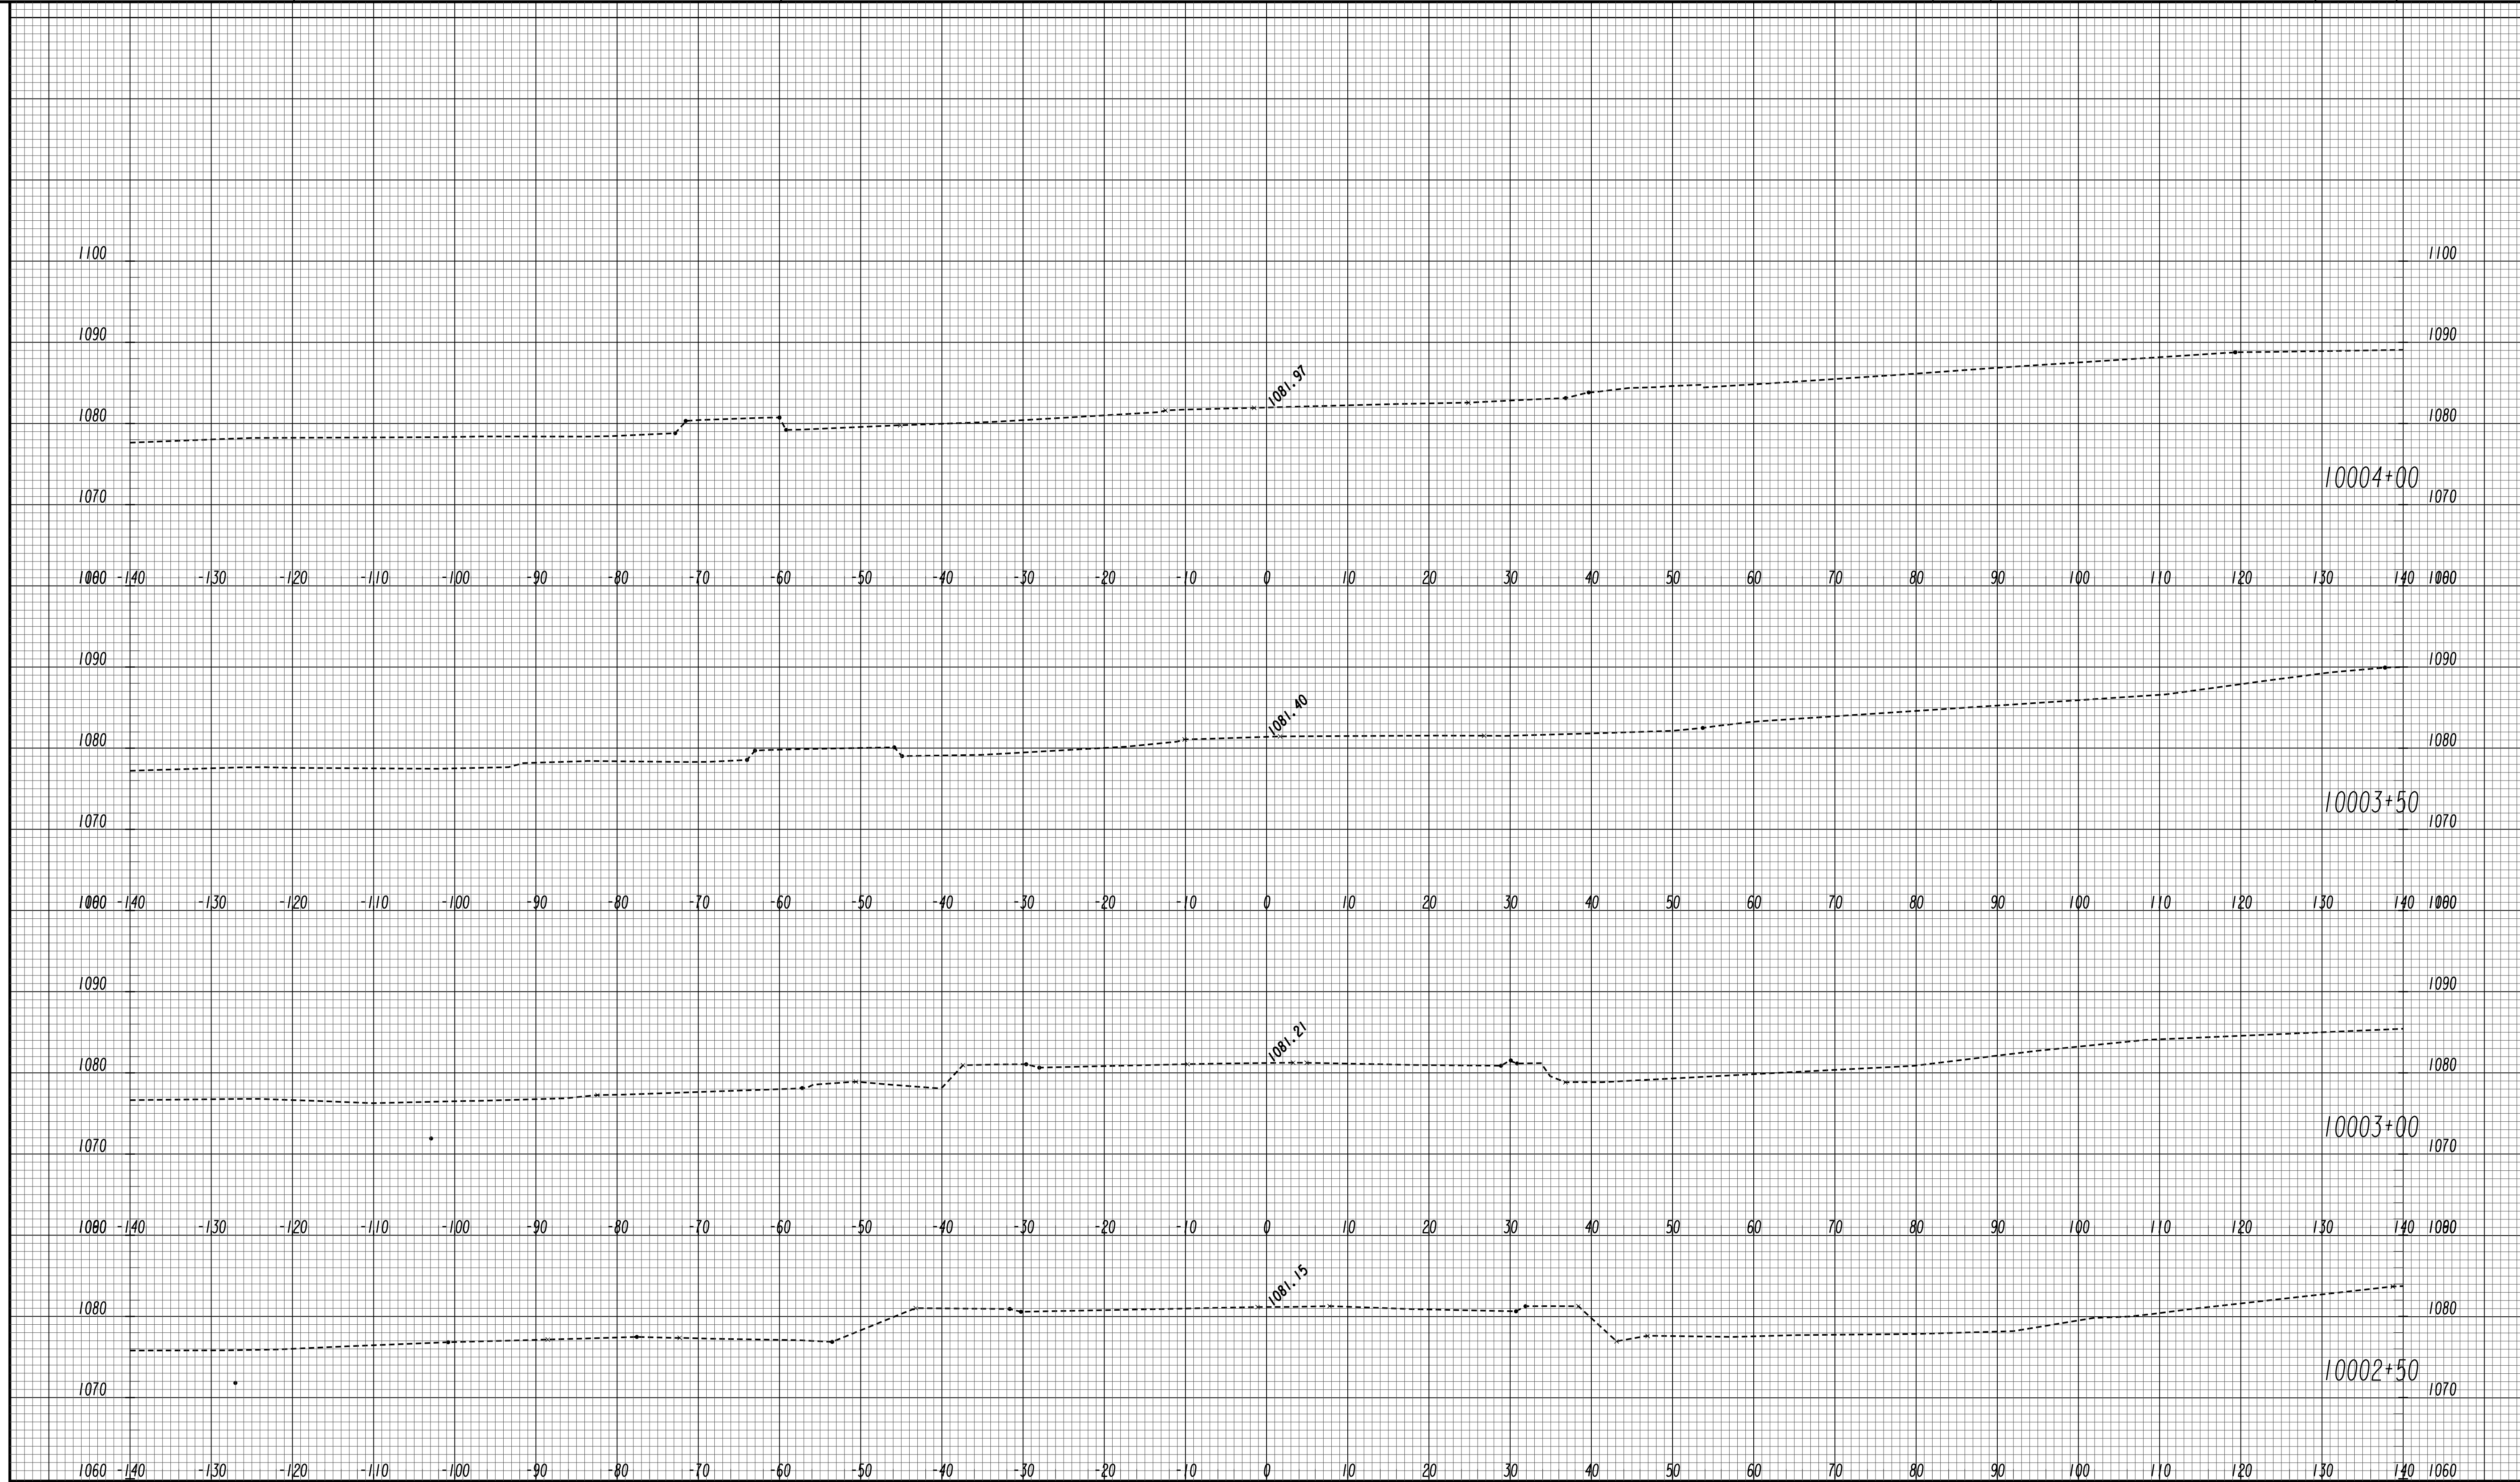

GEORGIA
DEPARTMENT
OF
TRANSPORTATION

REVISION DATES

STATE OF GEORGIA
DEPARTMENT OF TRANSPORTATION
OFFICE: ROADWAY DESIGN

CROSS SECTIONS

SR 347 FROM LAKE LANIER TO
MCEVER ROAD

DRAWING No.
23-002