



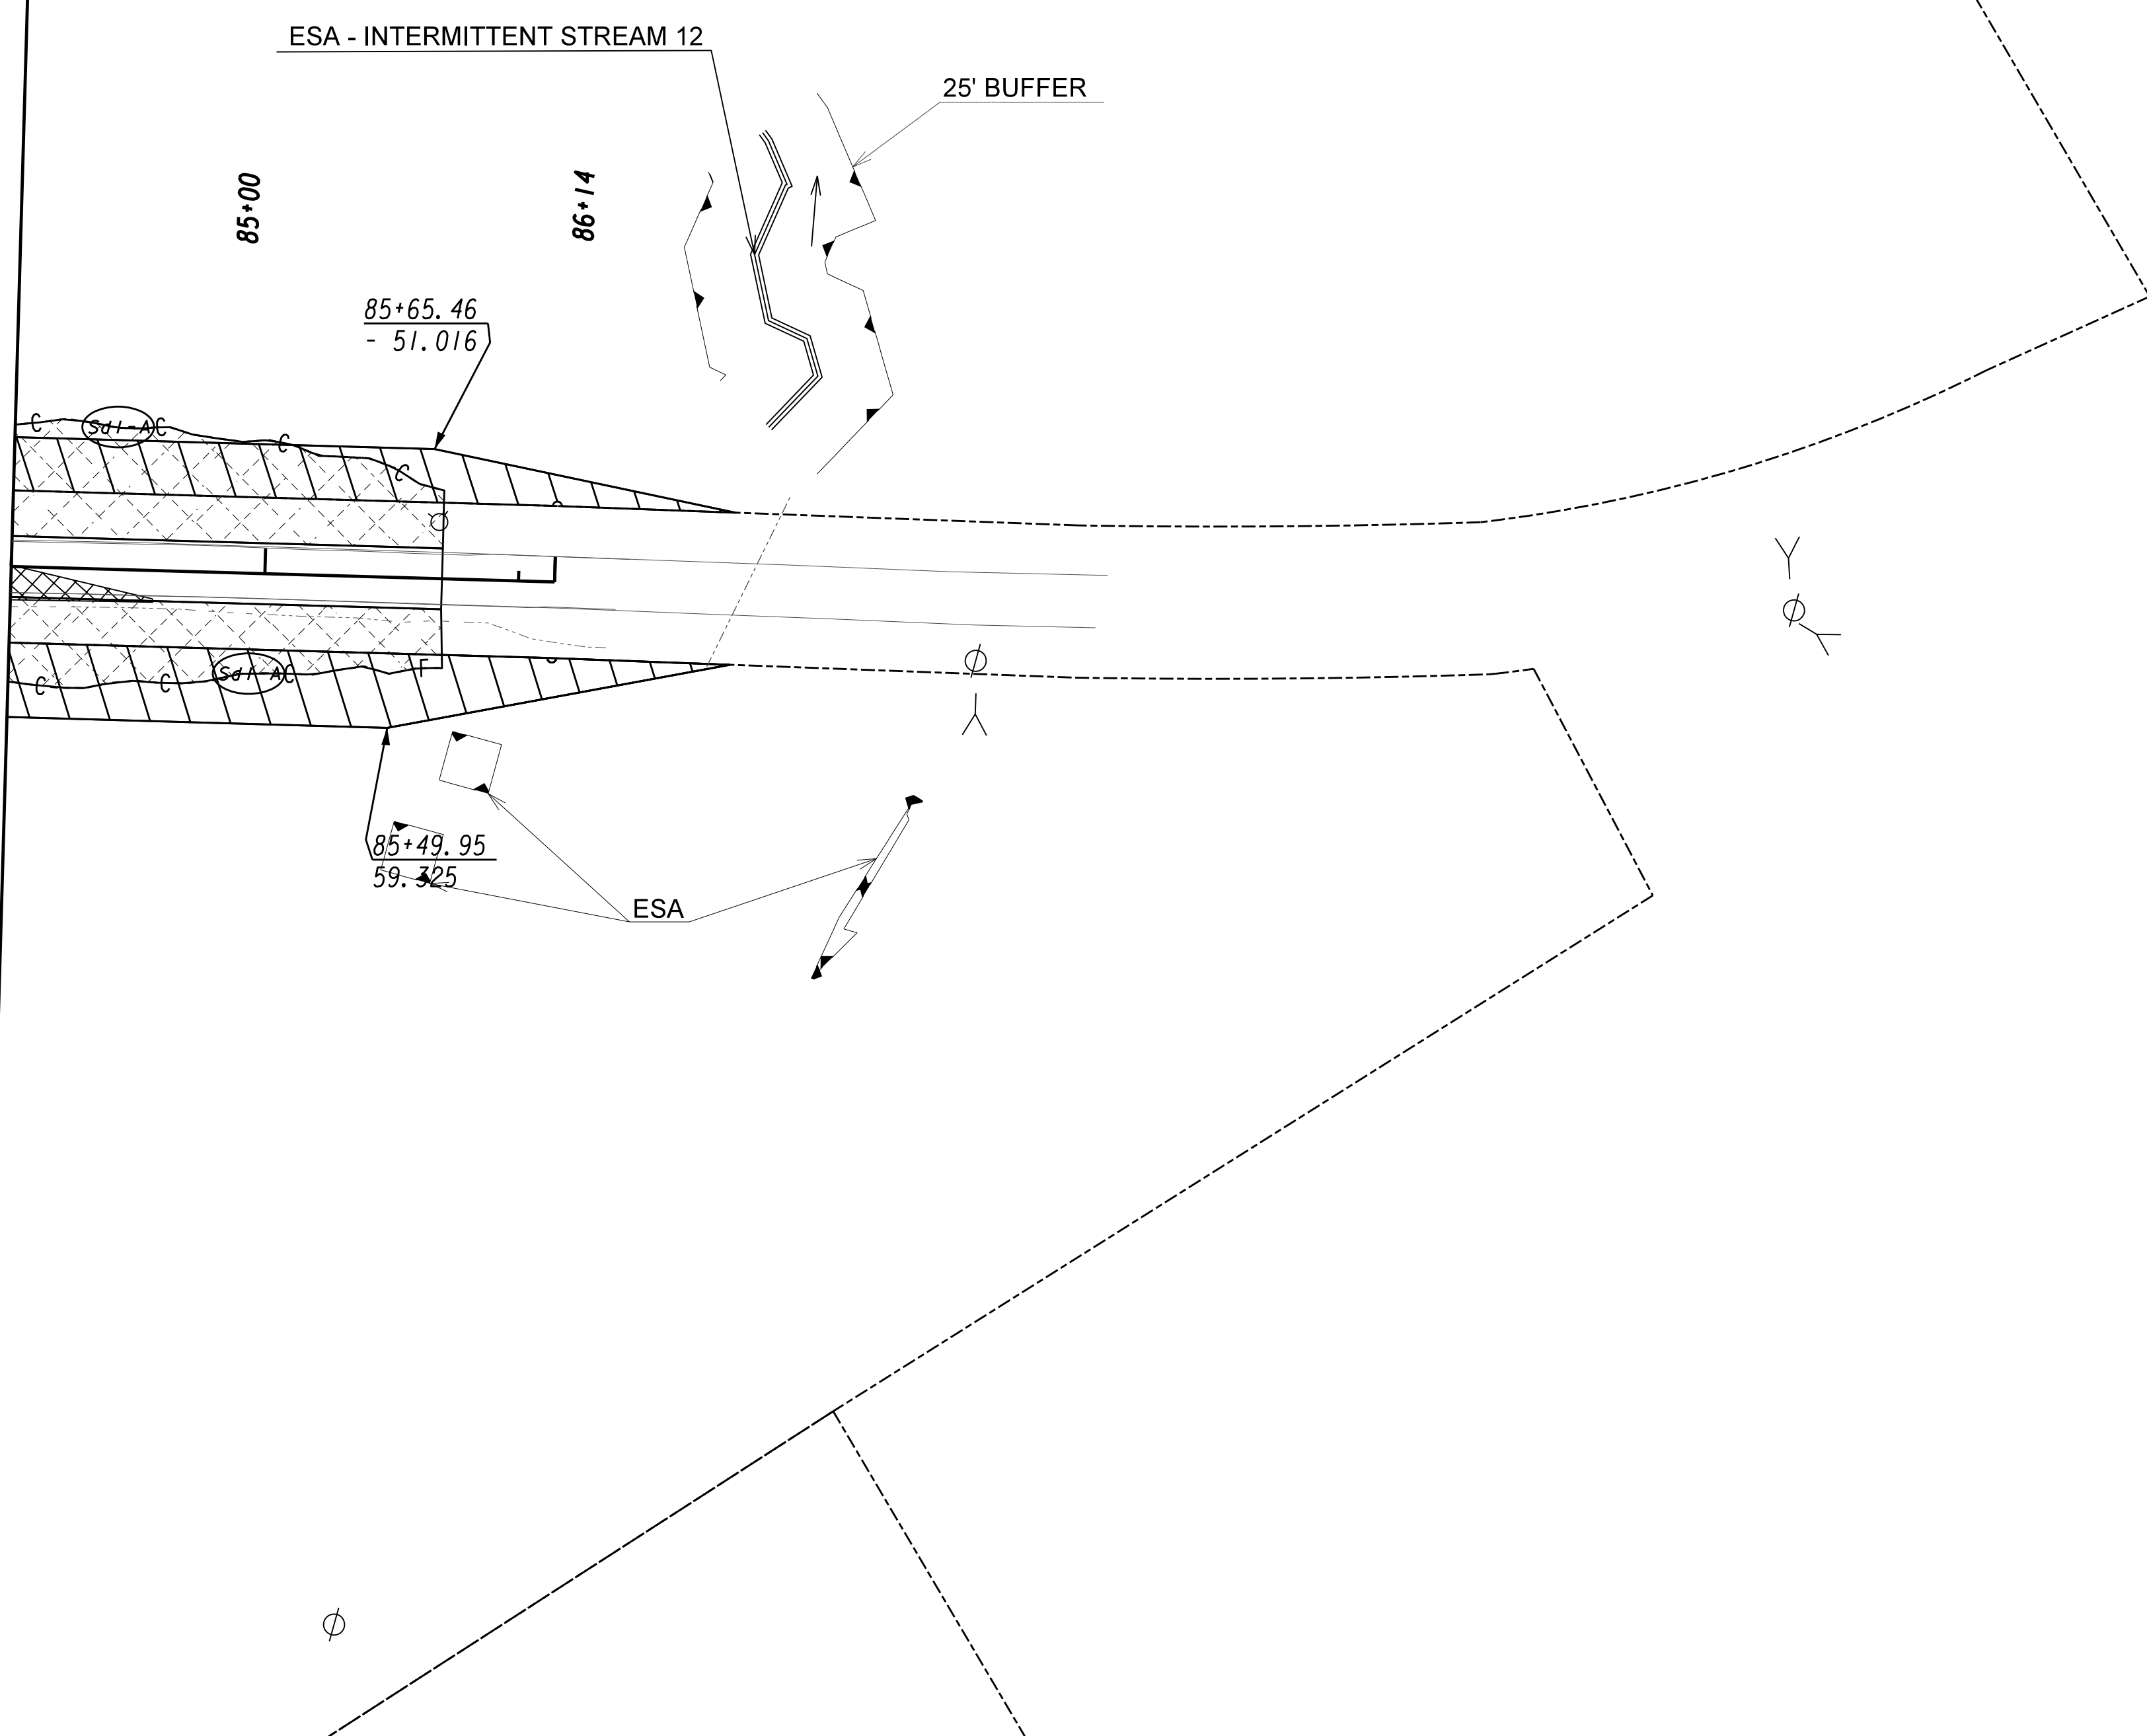

MATCH LINE STA. 84+00.000 DRAWING No. 54-033



**GEORGIA**  
DEPARTMENT  
OF  
TRANSPORTATION

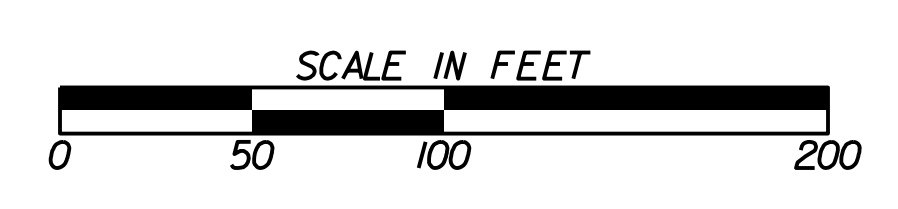

REVISION DATES		

STATE OF GEORGIA  
DEPARTMENT OF TRANSPORTATION  
OFFICE: ROADWAY DESIGN  
**BMP LOCATION DETAILS**  
SR 347 FROM LAKE LANIER TO  
MCEVER ROAD (STAGE 2)

DRAWING No.  
**54-041**