


3/1/2007 G20E.DC



GRESHAM
SMITH AND
PARTNERS

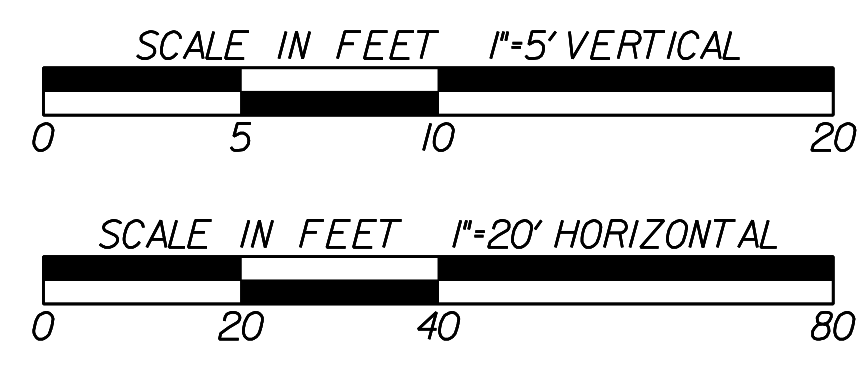


REVISION DATES	


STATE OF GEORGIA
DEPARTMENT OF TRANSPORTATION
OFFICE: PROGRAM DELIVERY


MAINLINE PROFILE

PROJECT: CSSFT-0008-00(314)
COUNTY: PICKENS

DRAWING No.
15-001

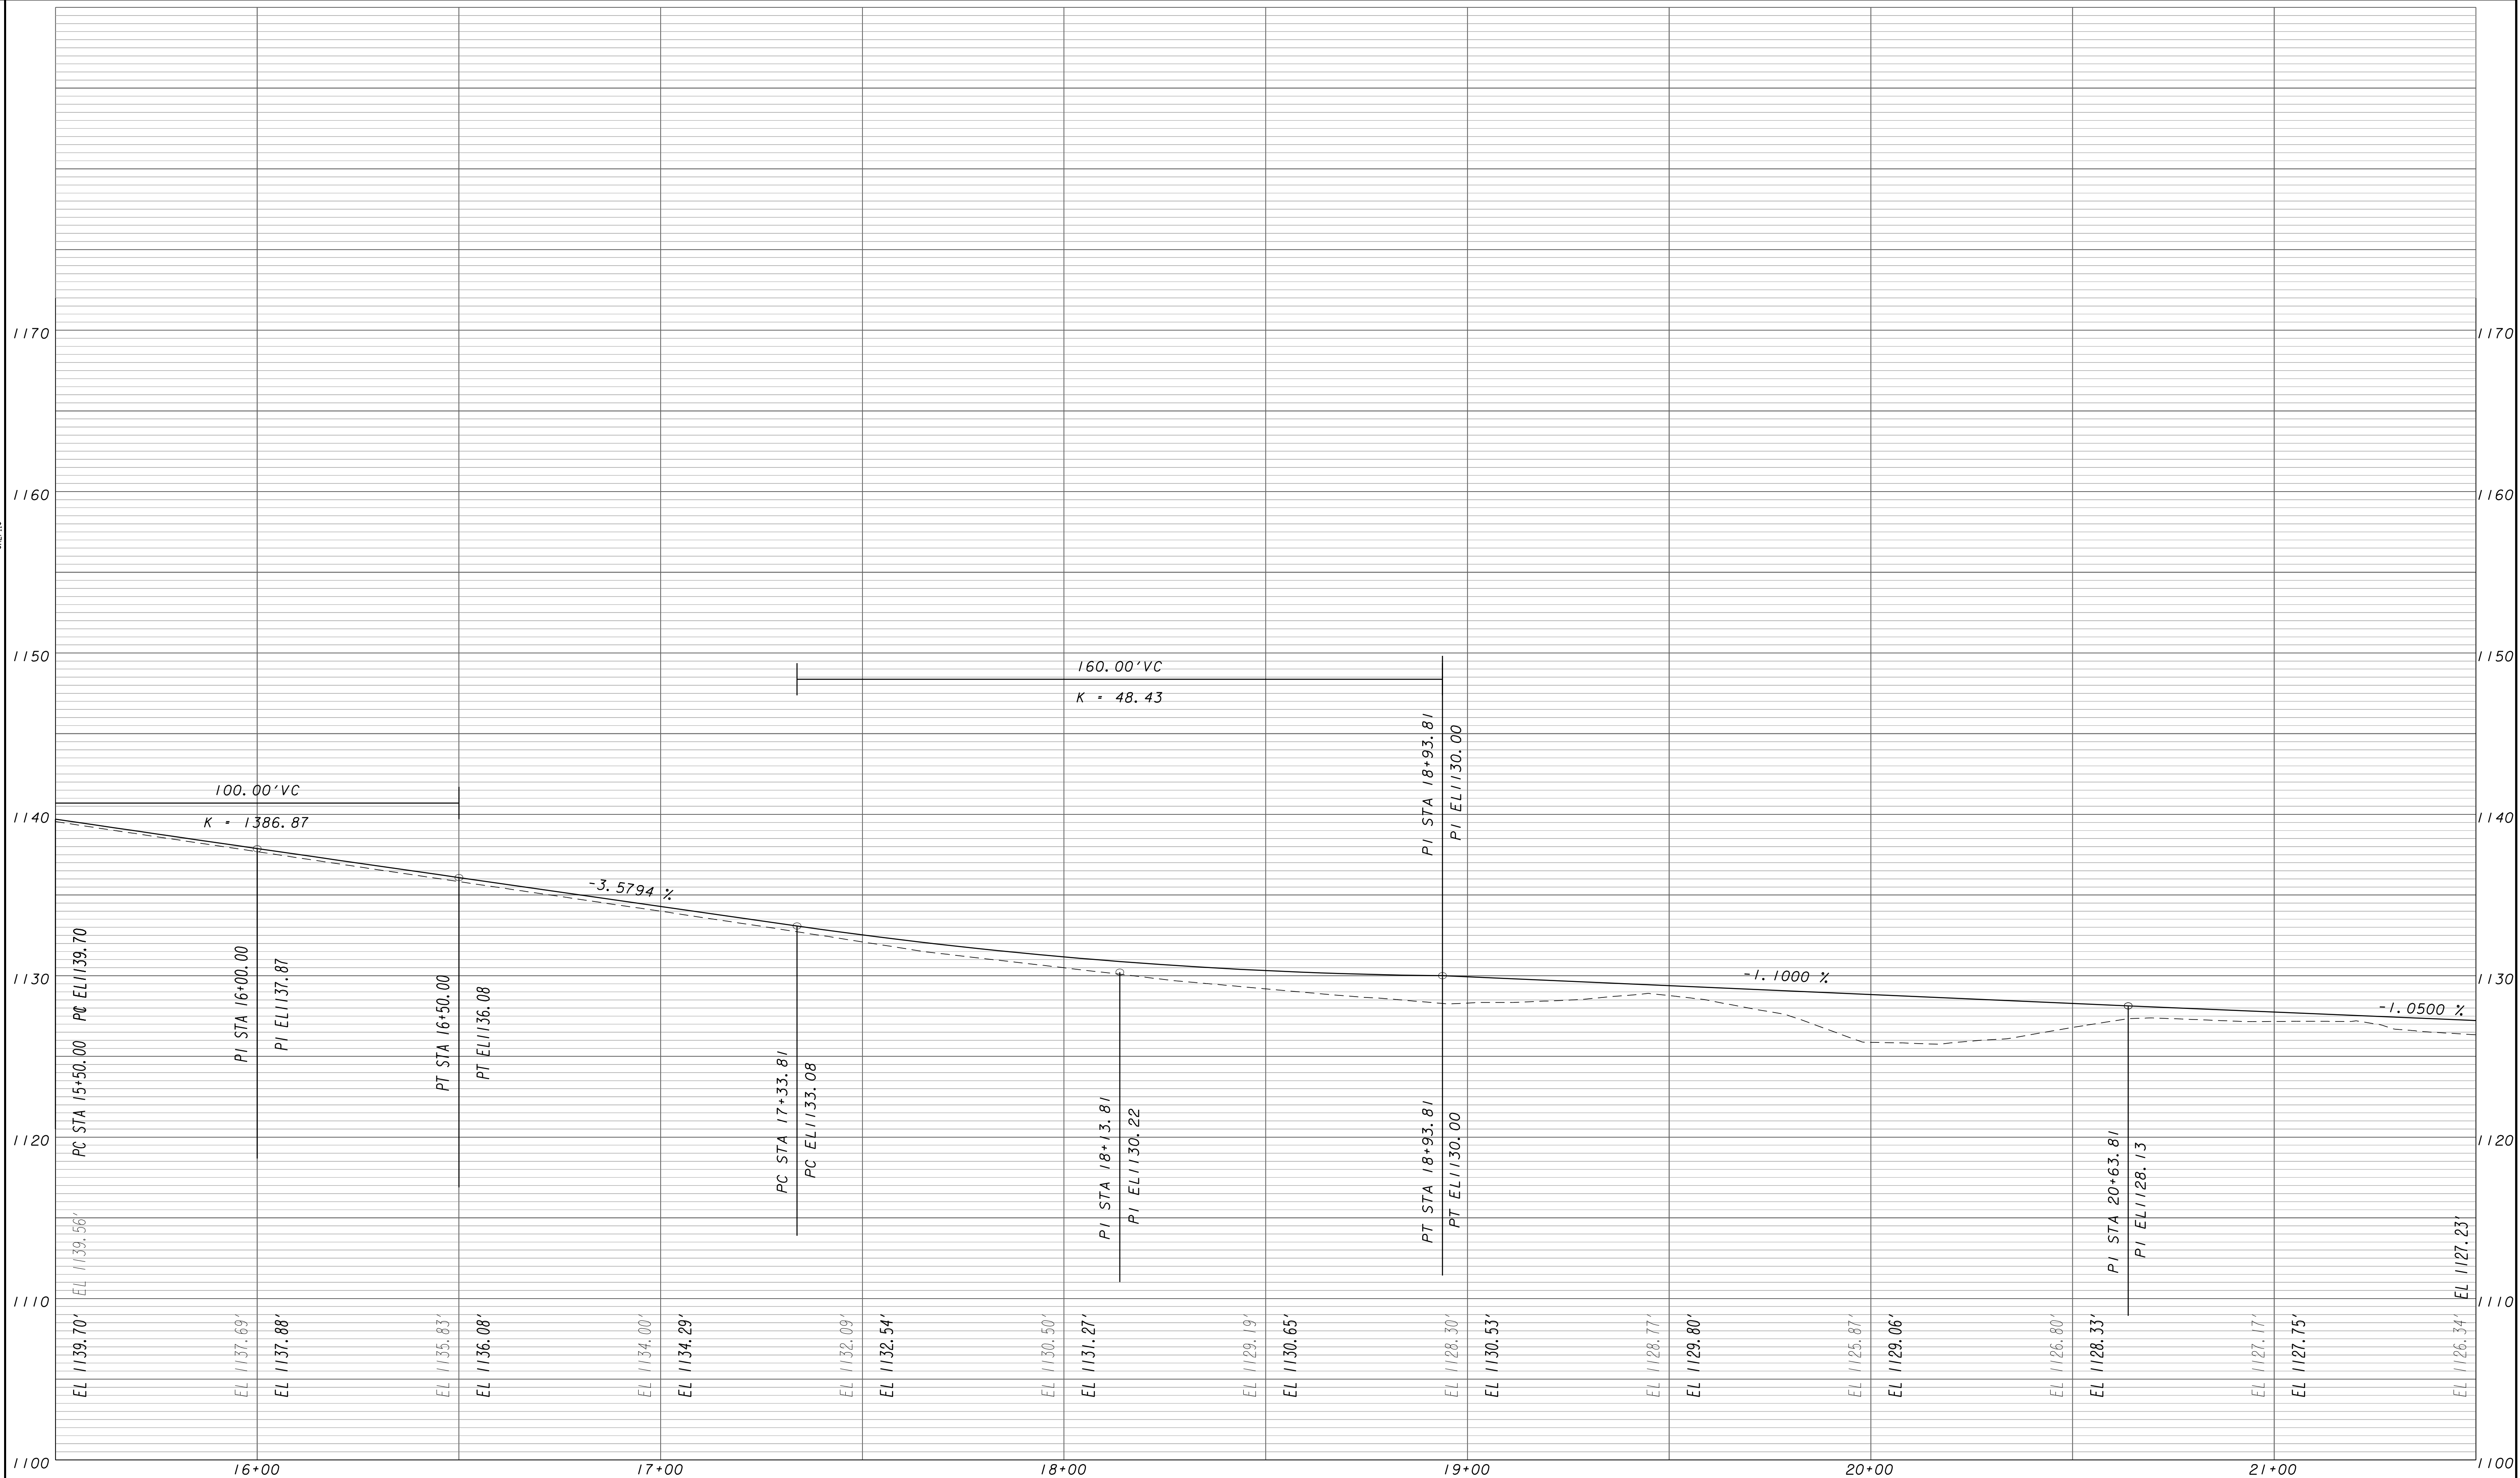

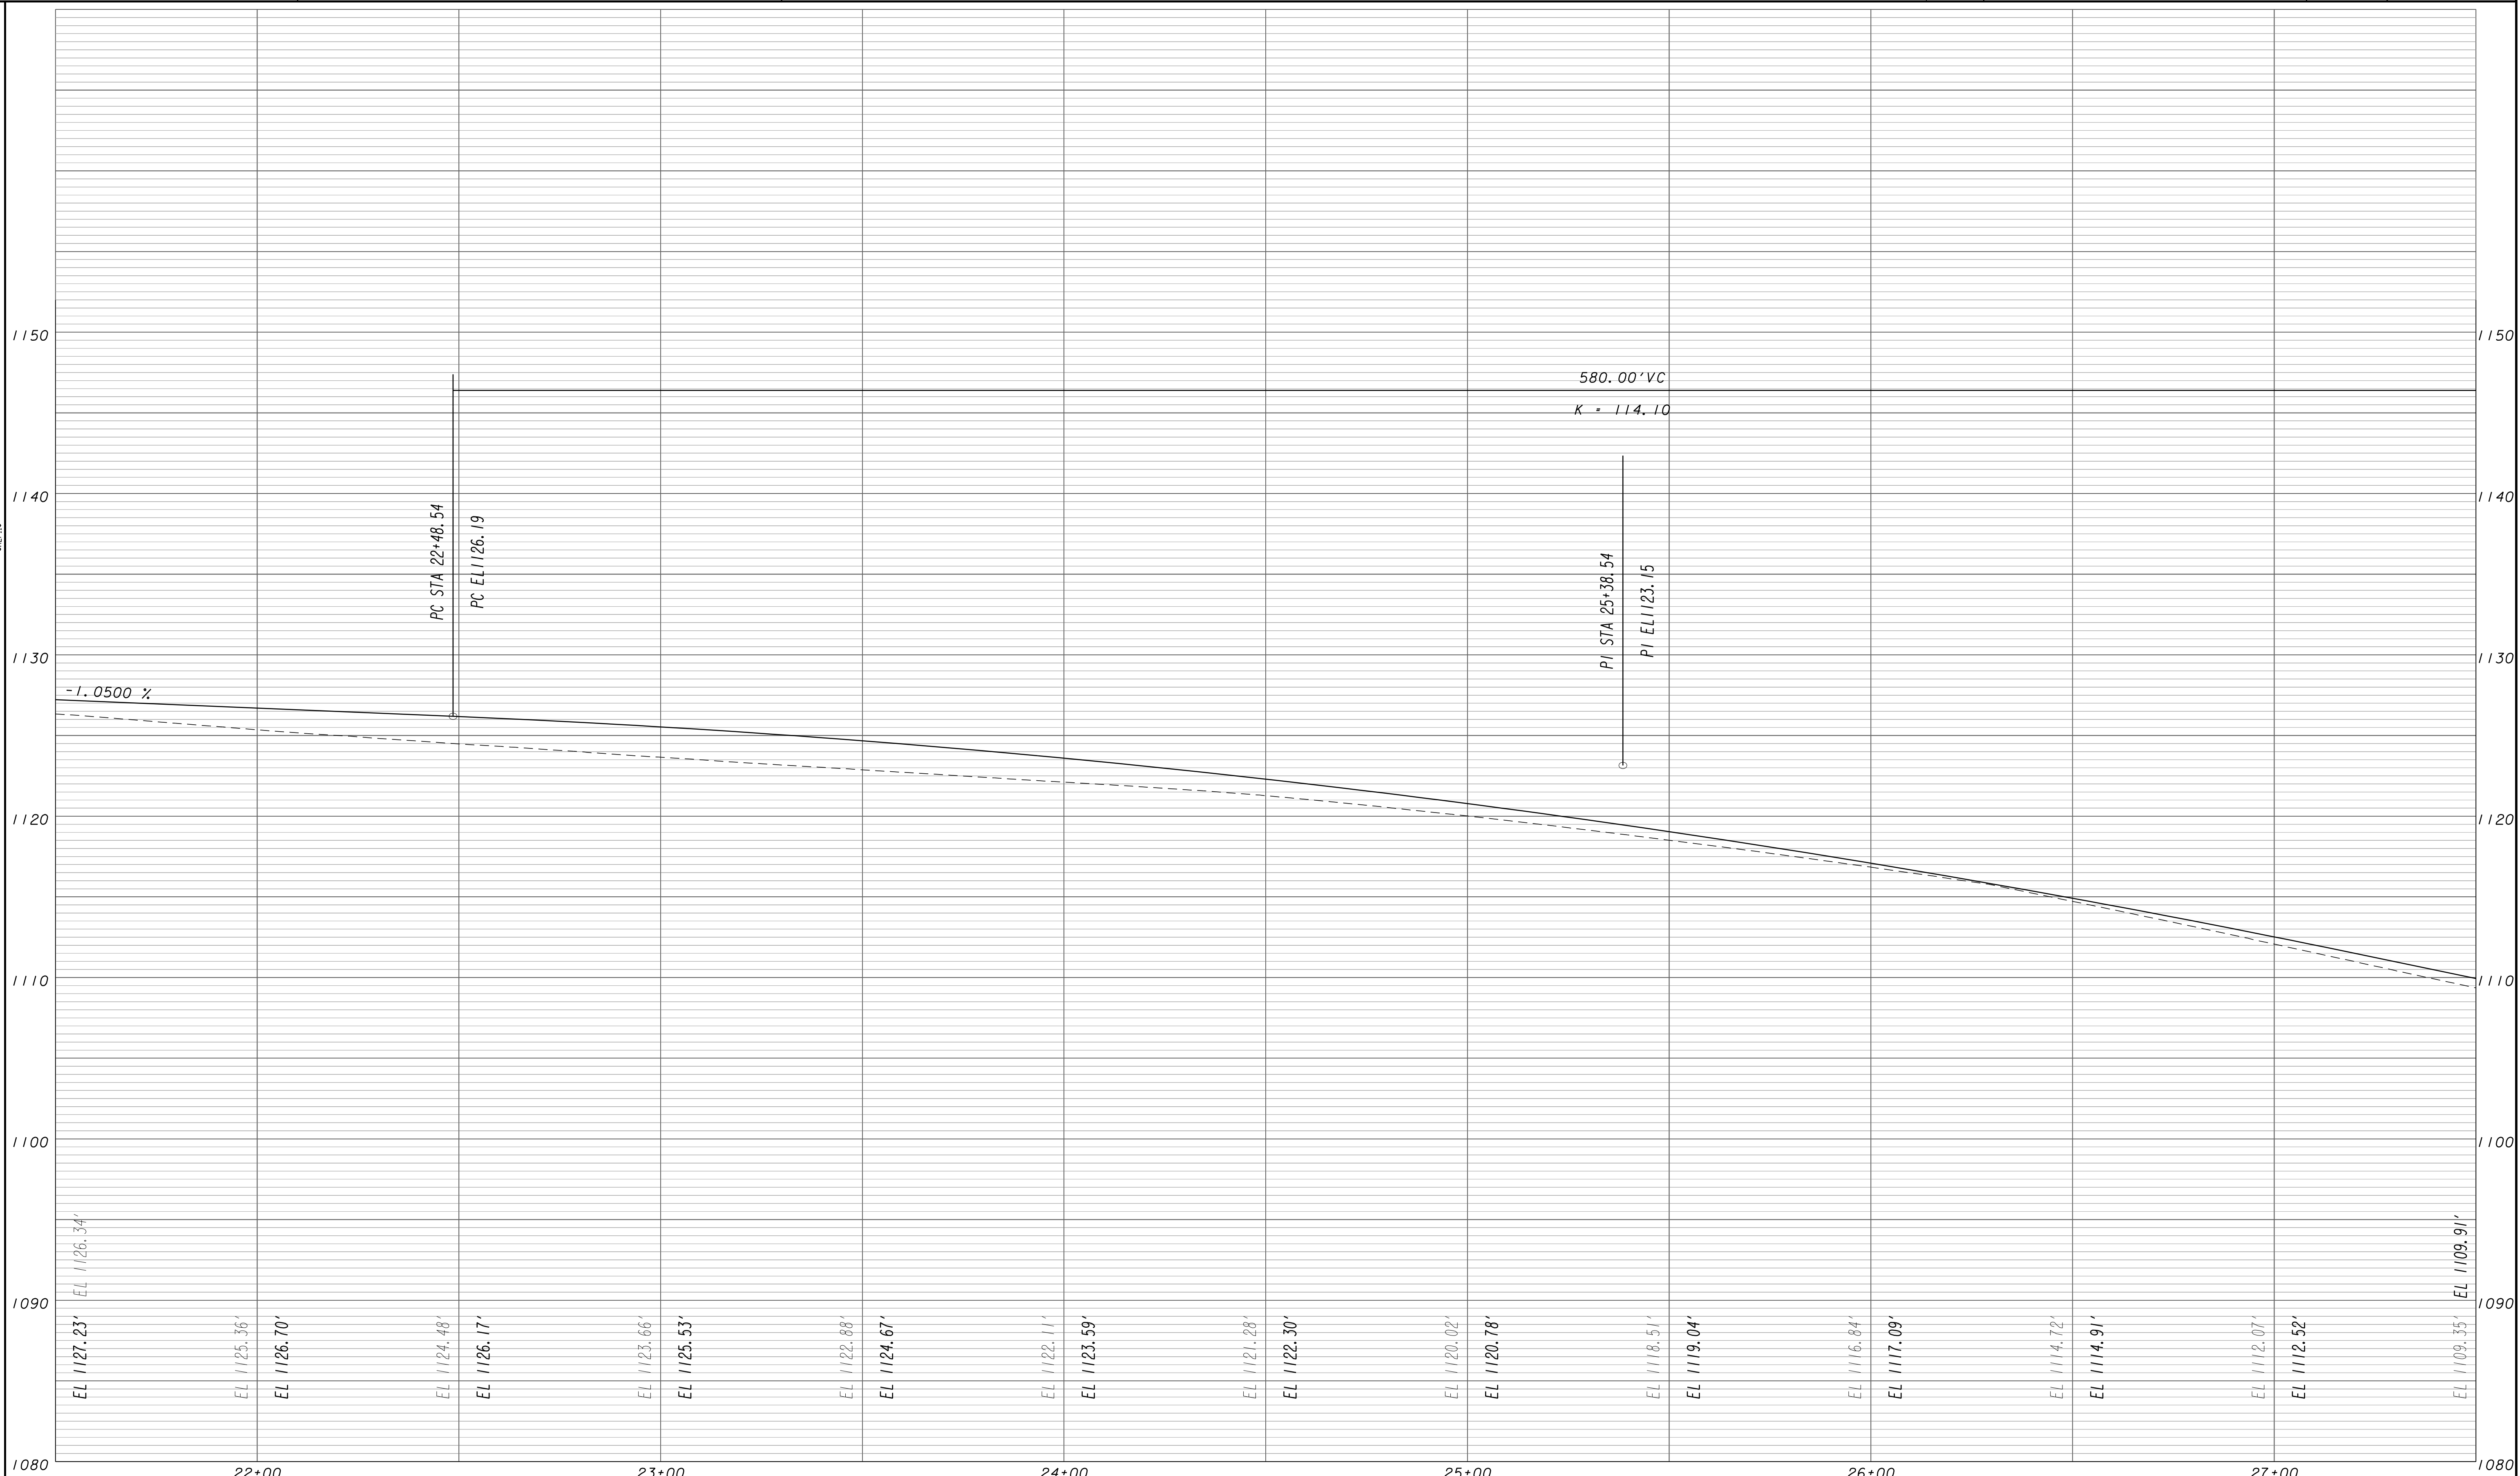


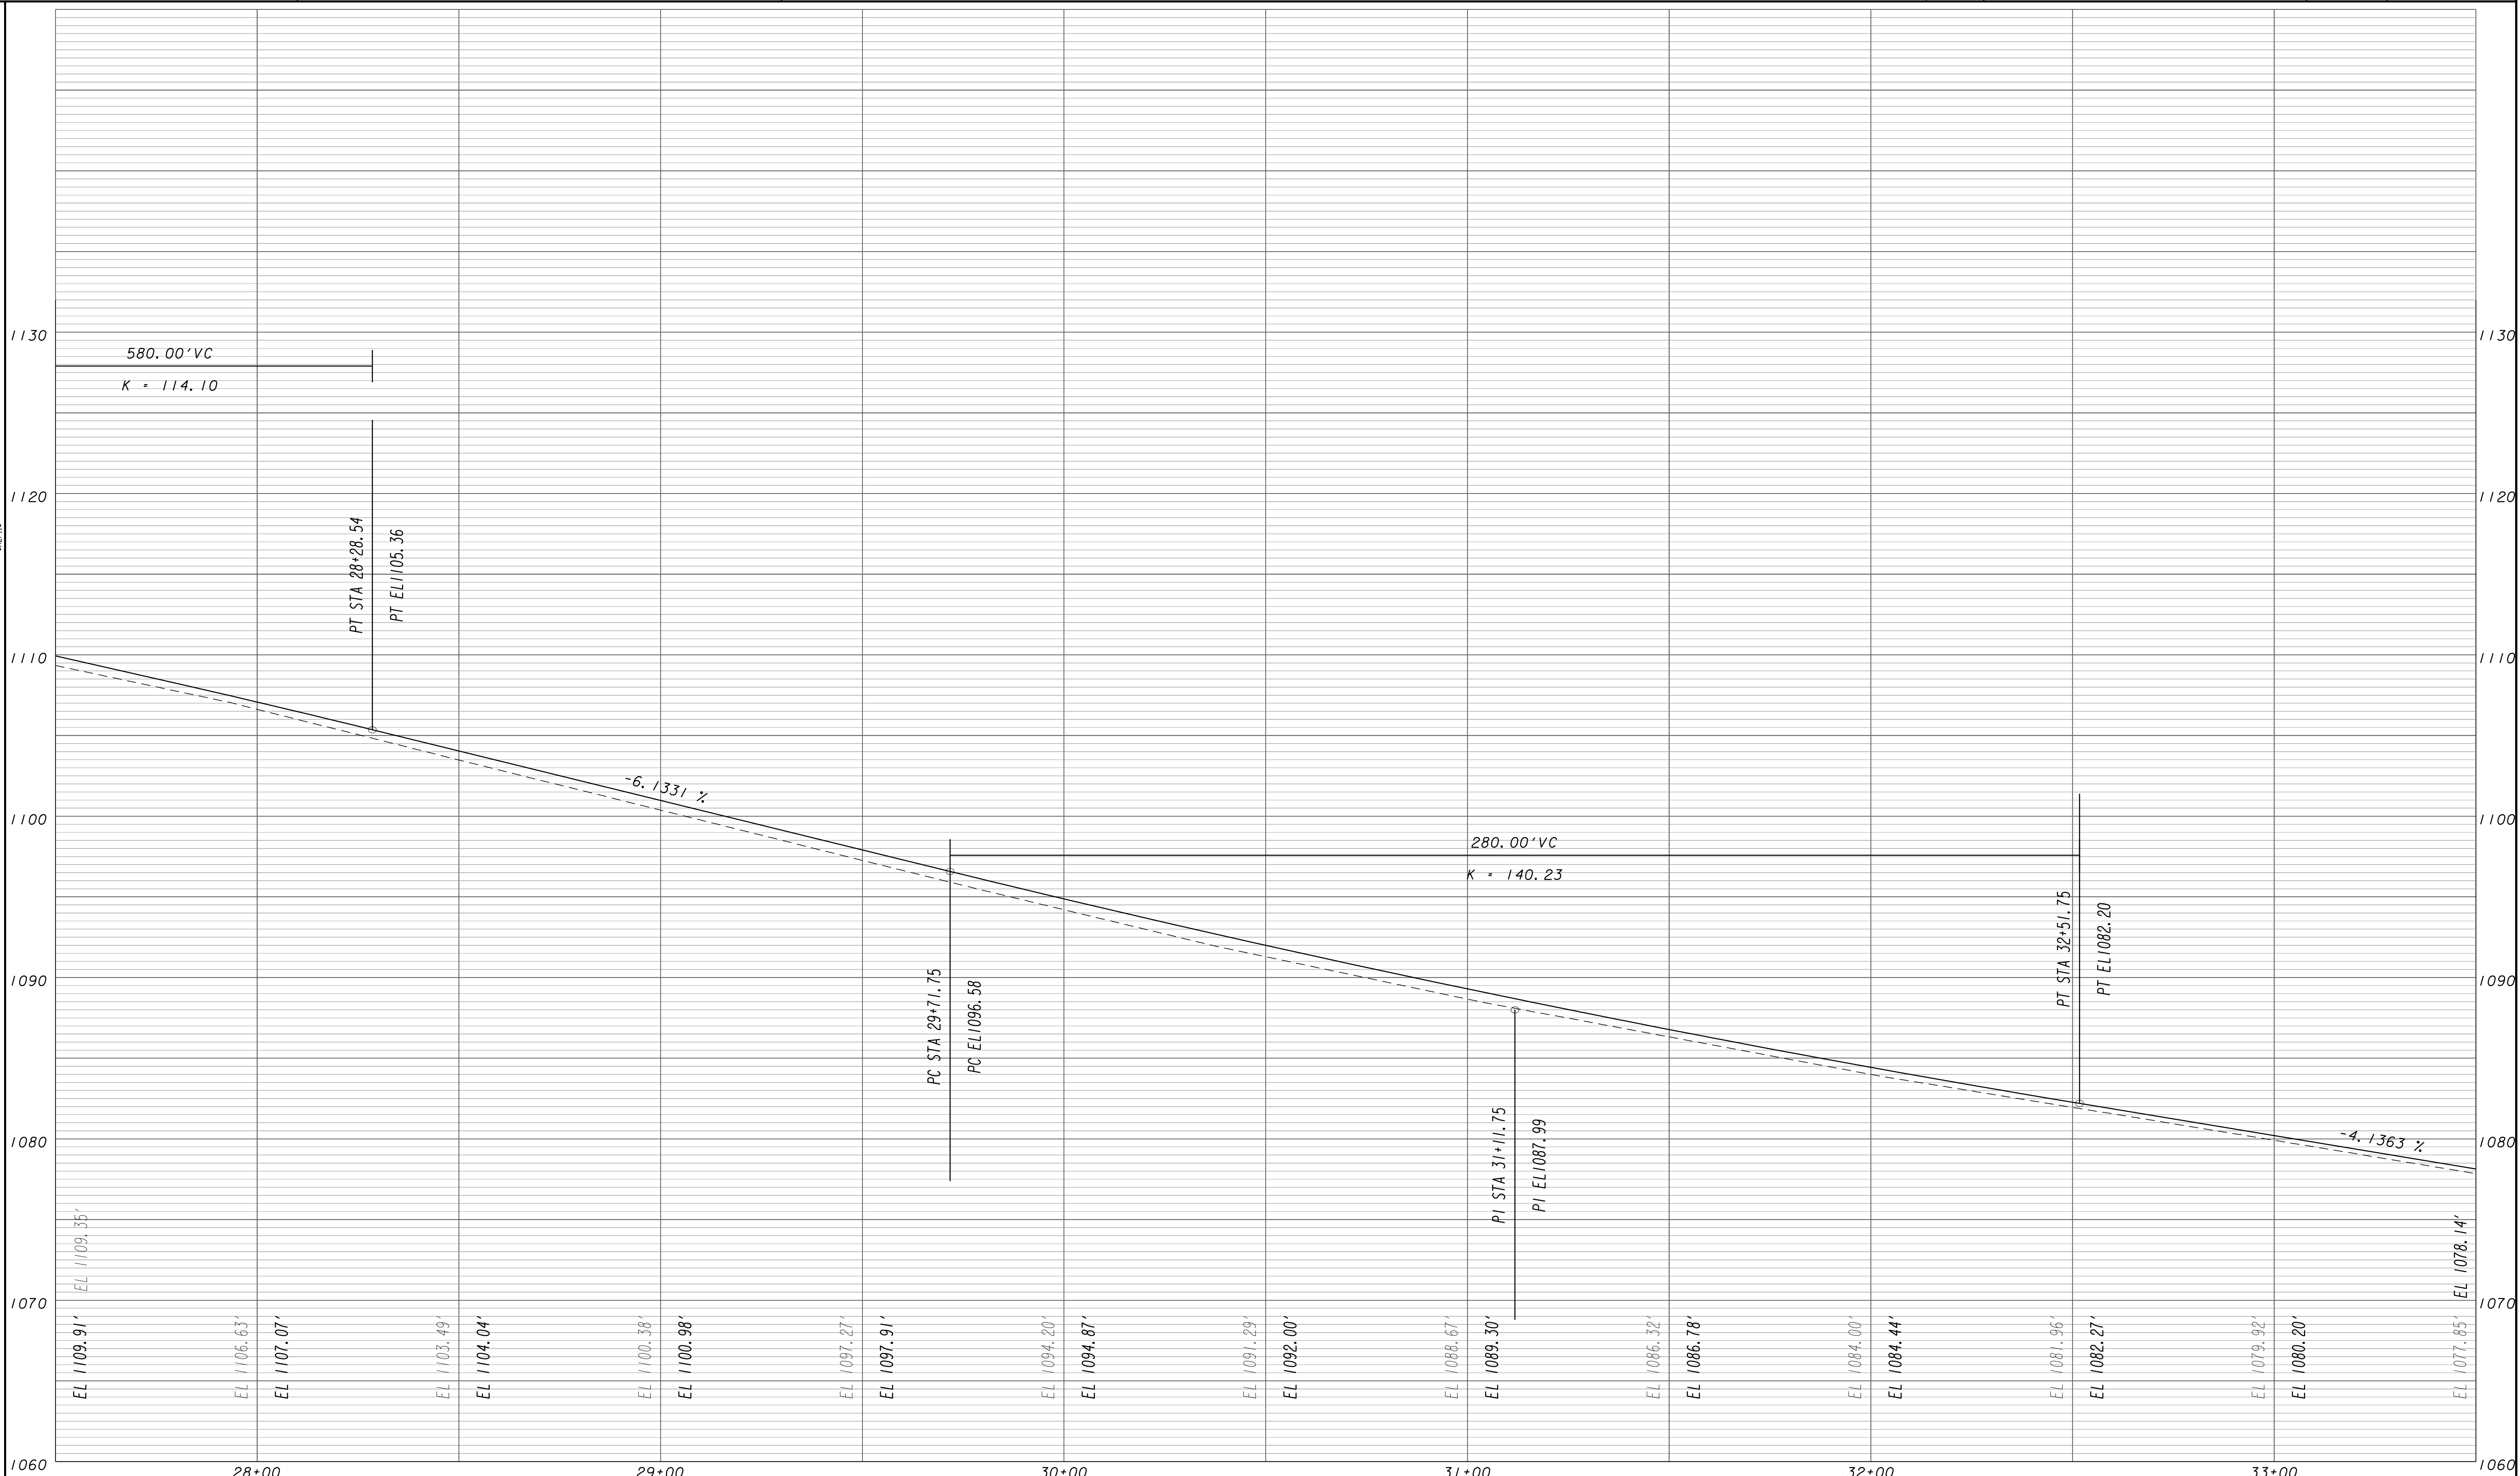

EL 1109.91'	EL 1106.63'	EL 1107.07'	EL 1103.49'	EL 1104.04'	EL 1100.38'	EL 1100.98'	EL 1097.27'	EL 1097.91'	EL 1094.20'	EL 1094.87'	EL 1091.29'	EL 1092.00'	EL 1088.67'	EL 1089.30'	EL 1086.32'	EL 1086.78'	EL 1084.00'	EL 1084.44'	EL 1081.96'	EL 1082.27'	EL 1079.92'	EL 1080.20'	EL 1077.85'	EL 1078.14'
28+00			29+00						30+00					31+00					32+00					33+00



GRESHAM
SMITH AND
PARTNERS

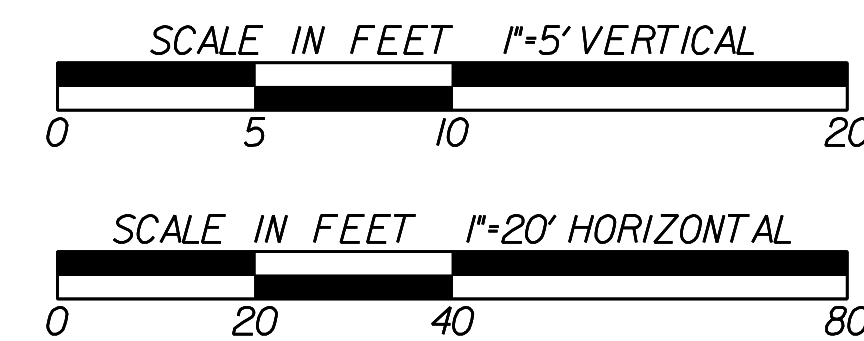



REVISION DATES	

STATE OF GEORGIA
DEPARTMENT OF TRANSPORTATION
OFFICE: PROGRAM DELIVERY

MAINLINE PROFILE

PROJECT: CSSFT-0008-00(314) DRAWING No. 15-004
COUNTY: PICKENS

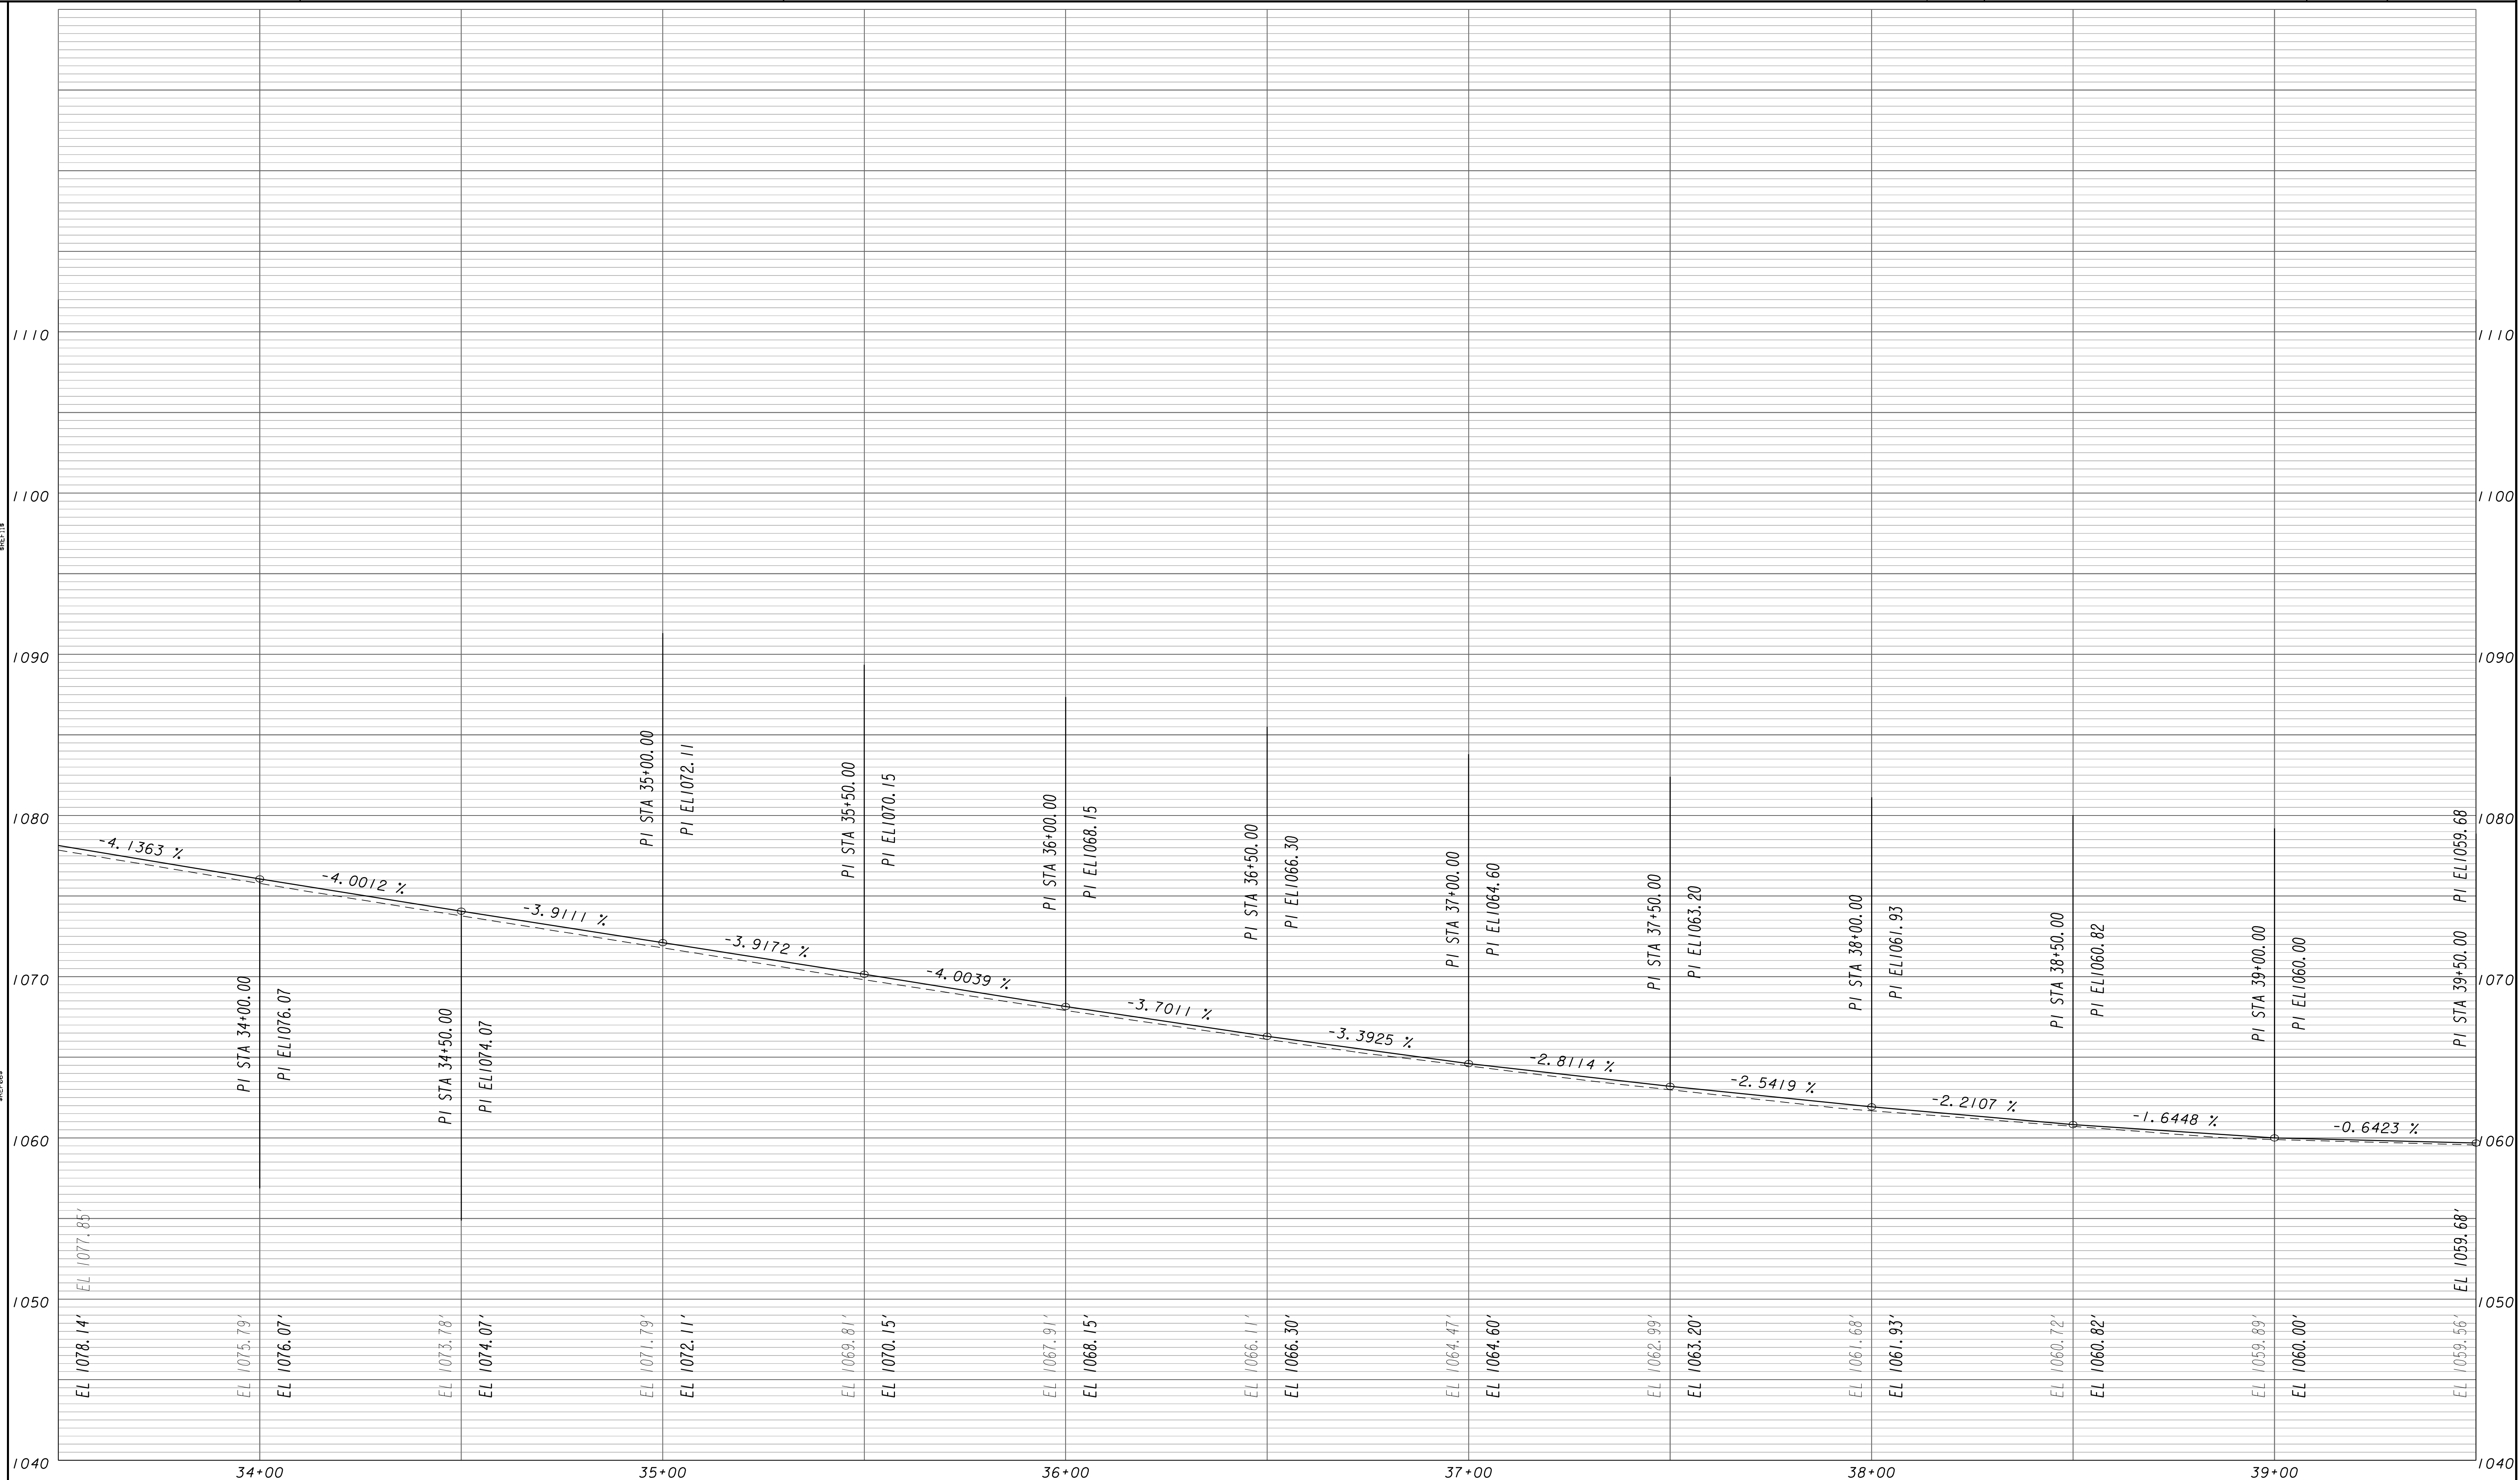


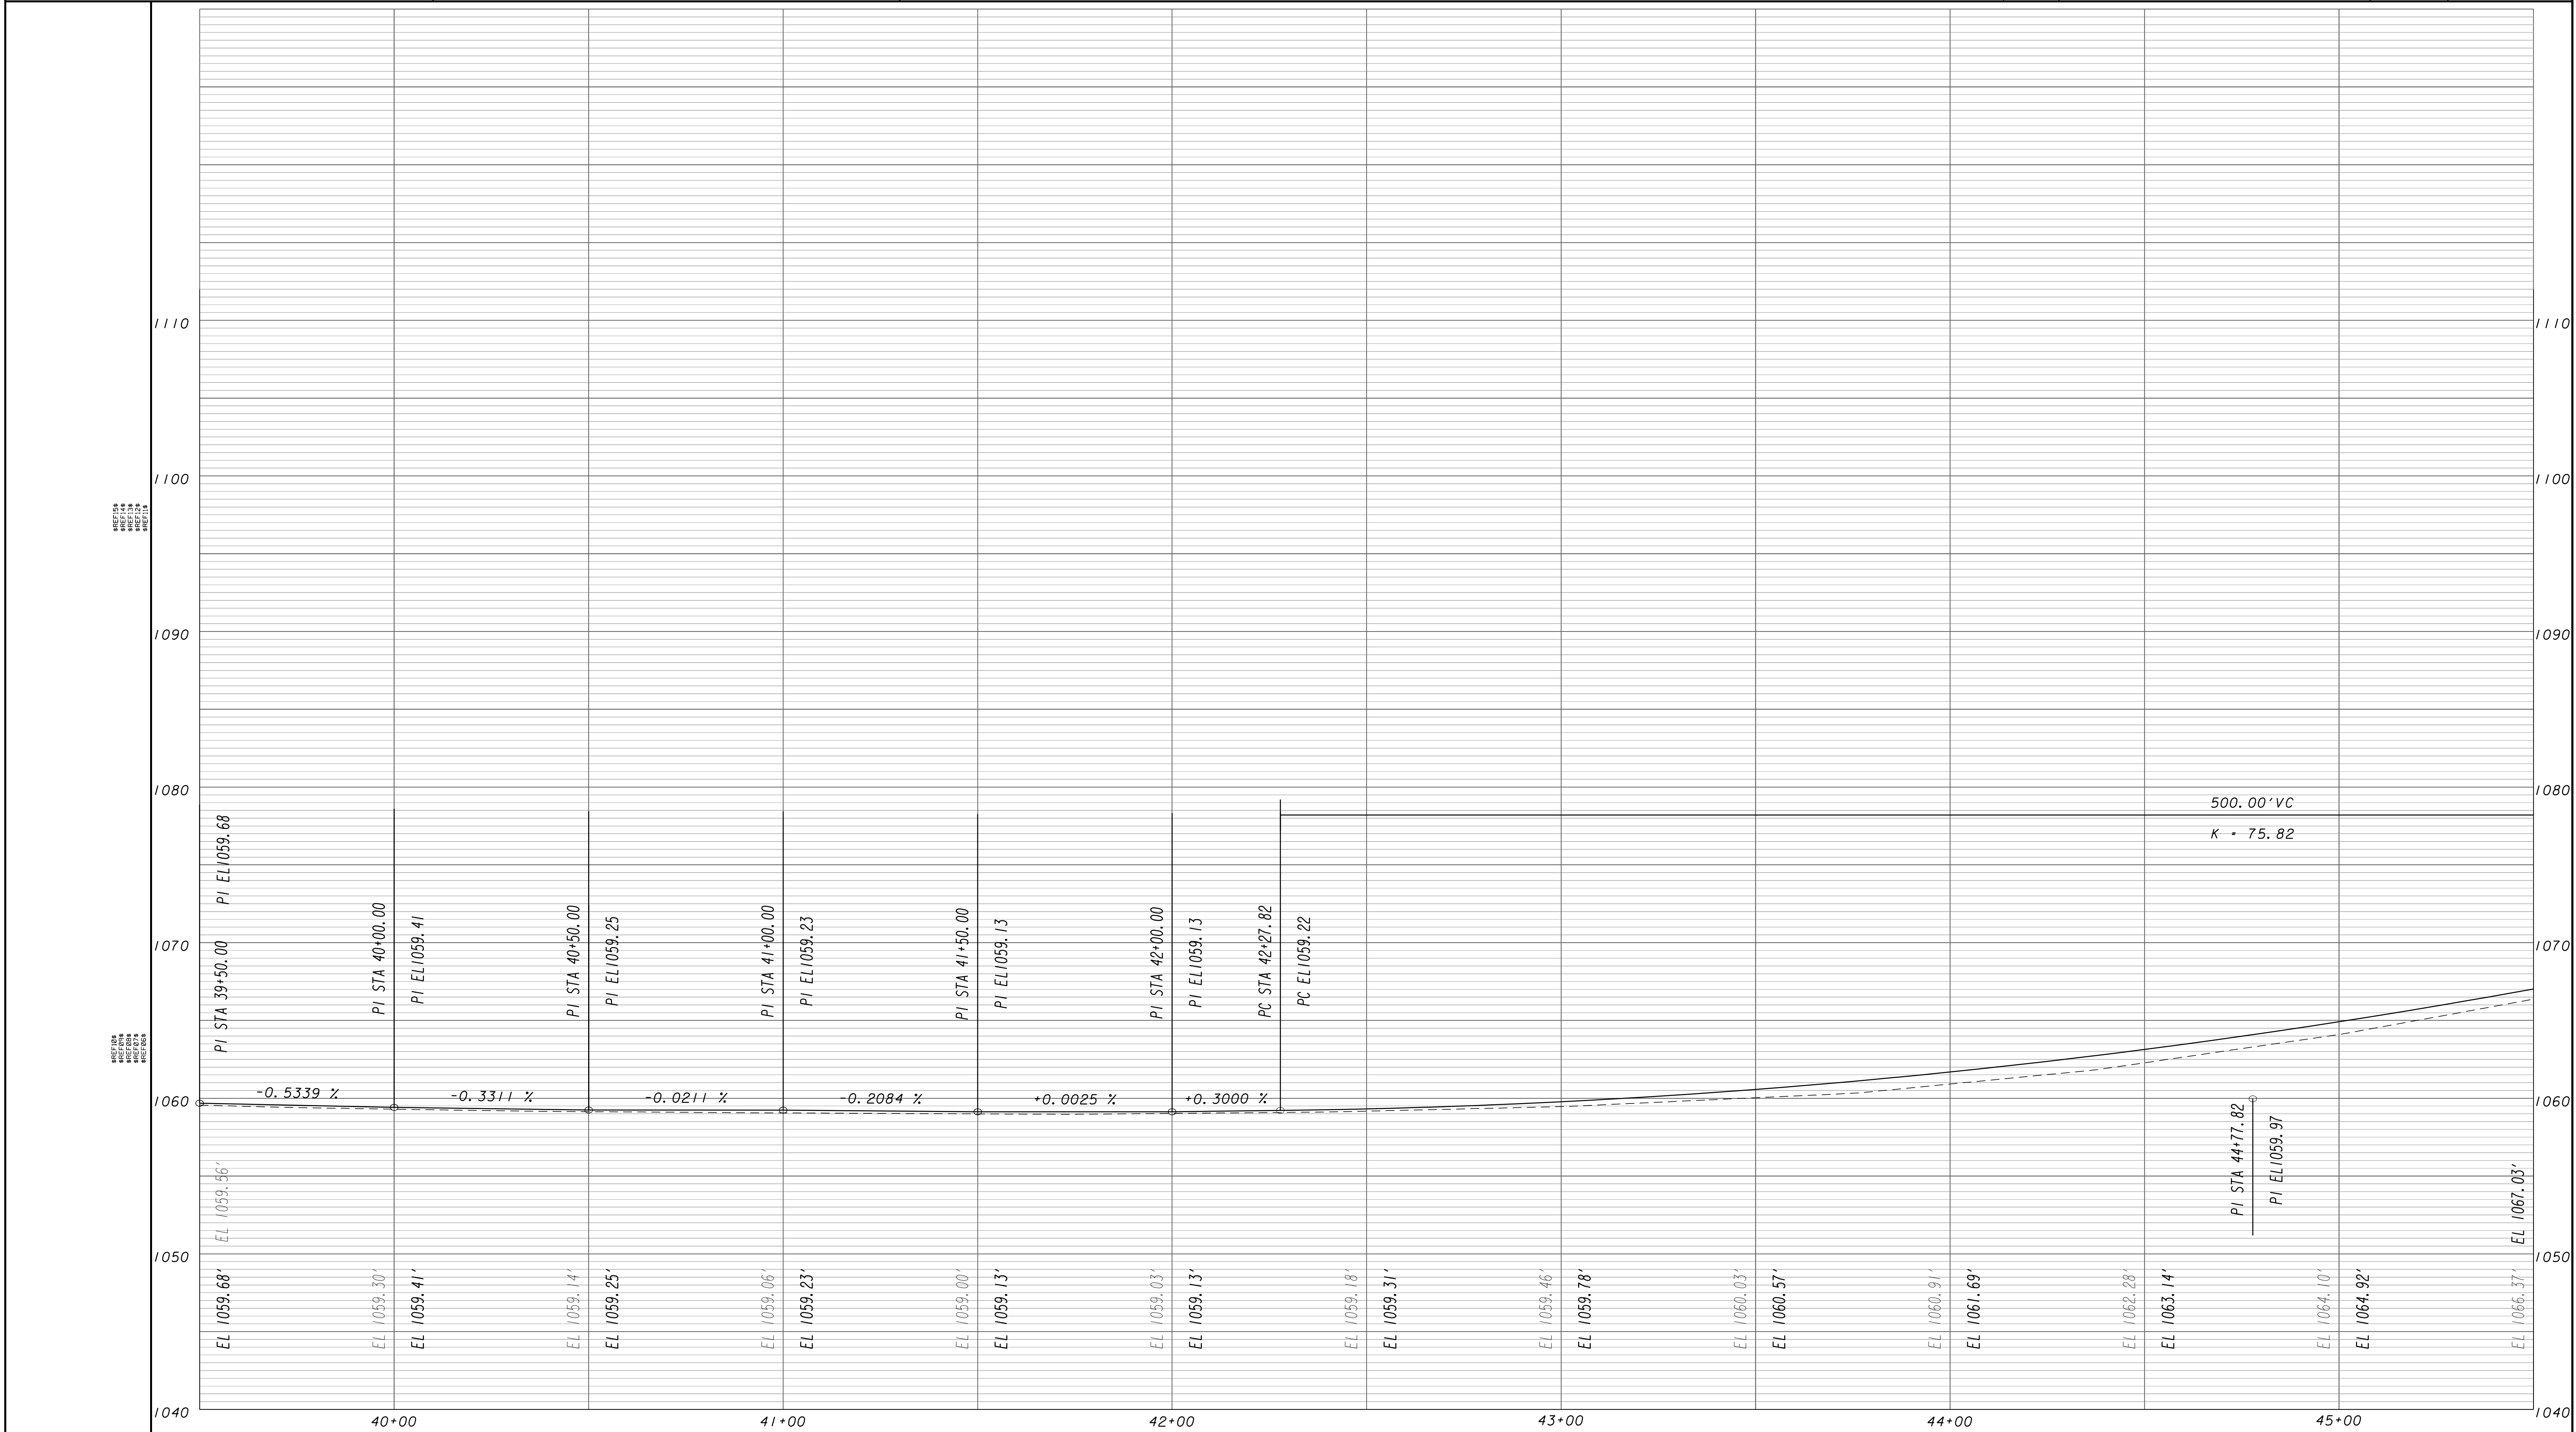

3/1/2007 G20E.DC



**GRESHAM
SMITH AND
PARTNERS**

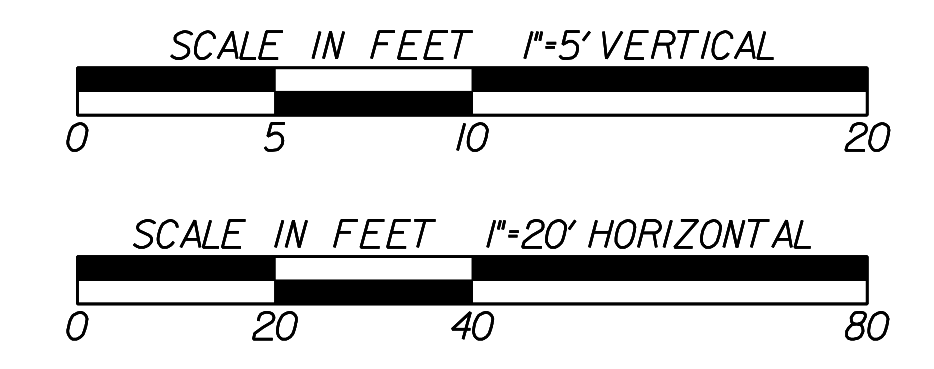


REVISION DATES	

STATE OF GEORGIA
DEPARTMENT OF TRANSPORTATION
OFFICE OF PROGRAM DELIVERY

MAINLINE PROFILE

PROJECT: CSSFT-0008-00(314)
COUNTY: PICKENS


DRAWING No.
15-006

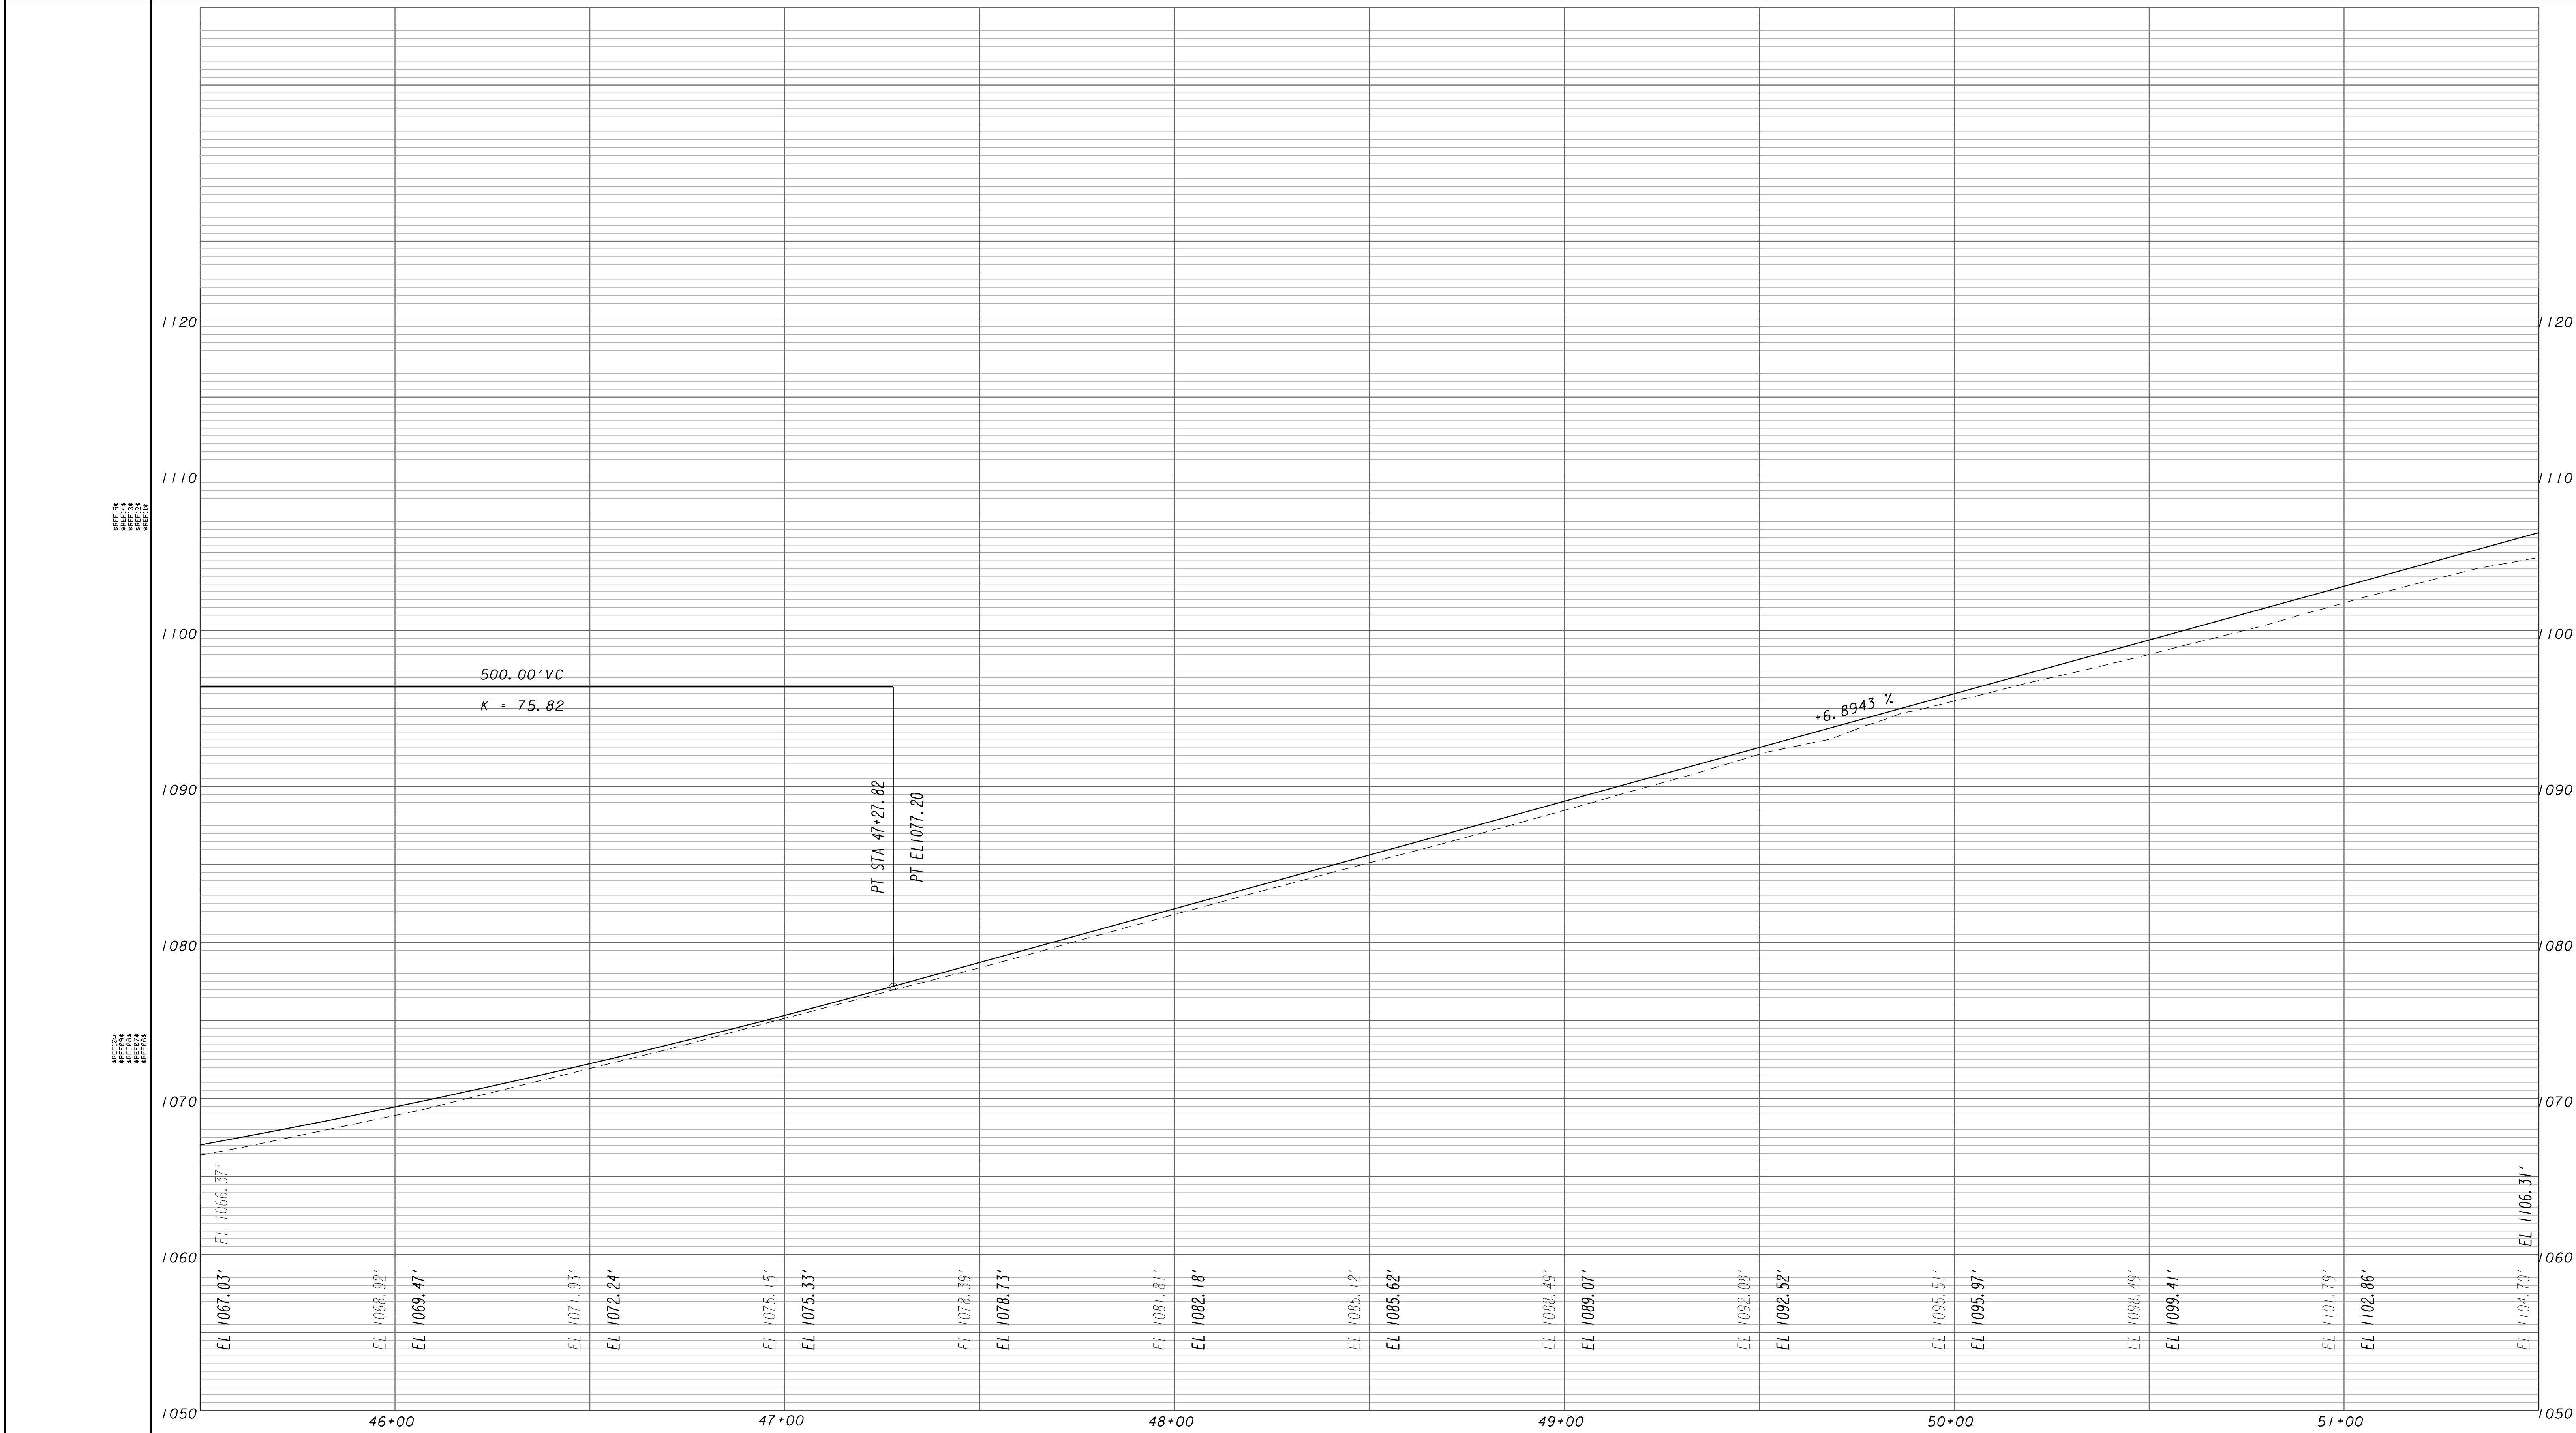

3/1/2007 G20E.DC



**GRESHAM
SMITH AND
PARTNERS**

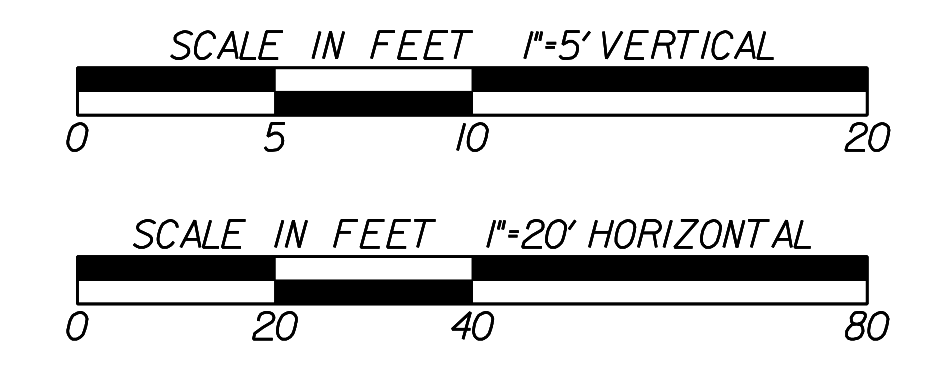


REVISION DATES	


STATE OF GEORGIA
DEPARTMENT OF TRANSPORTATION
OFFICE: PROGRAM DELIVERY


MAINLINE PROFILE


PROJECT: CSSFT-0008-00(314)
COUNTY: PICKENS


DRAWING No.
15-007

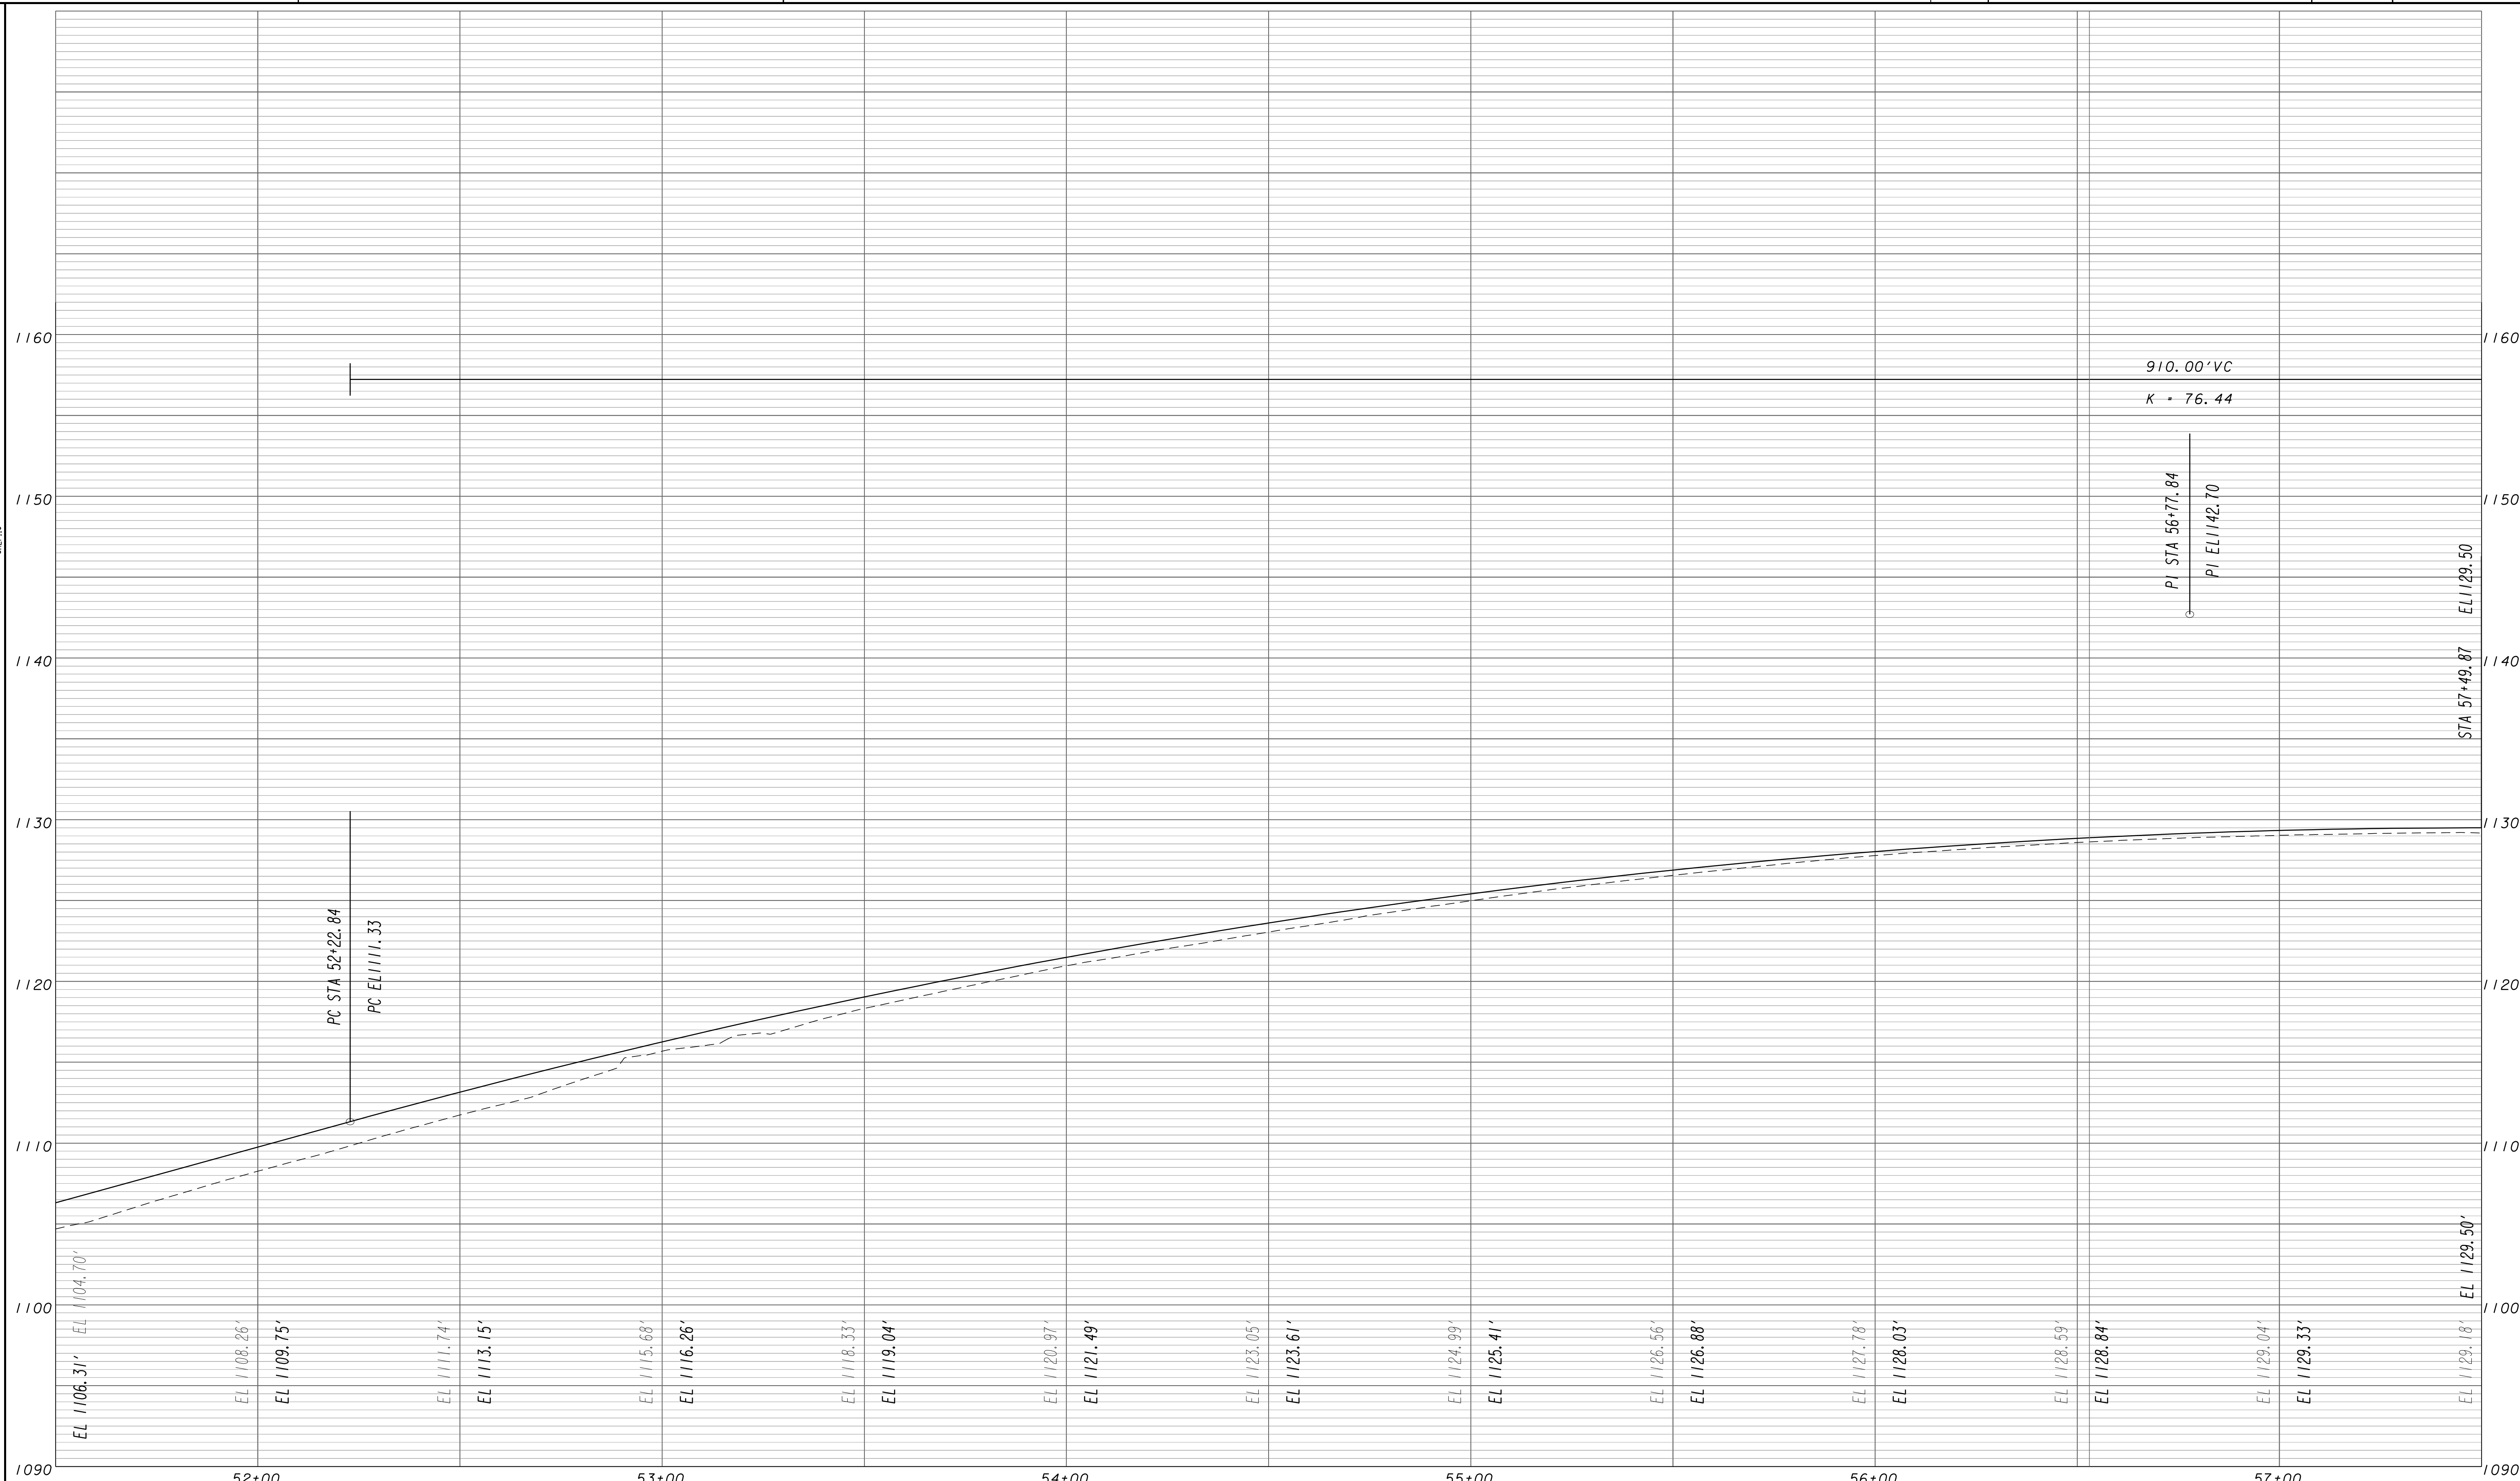


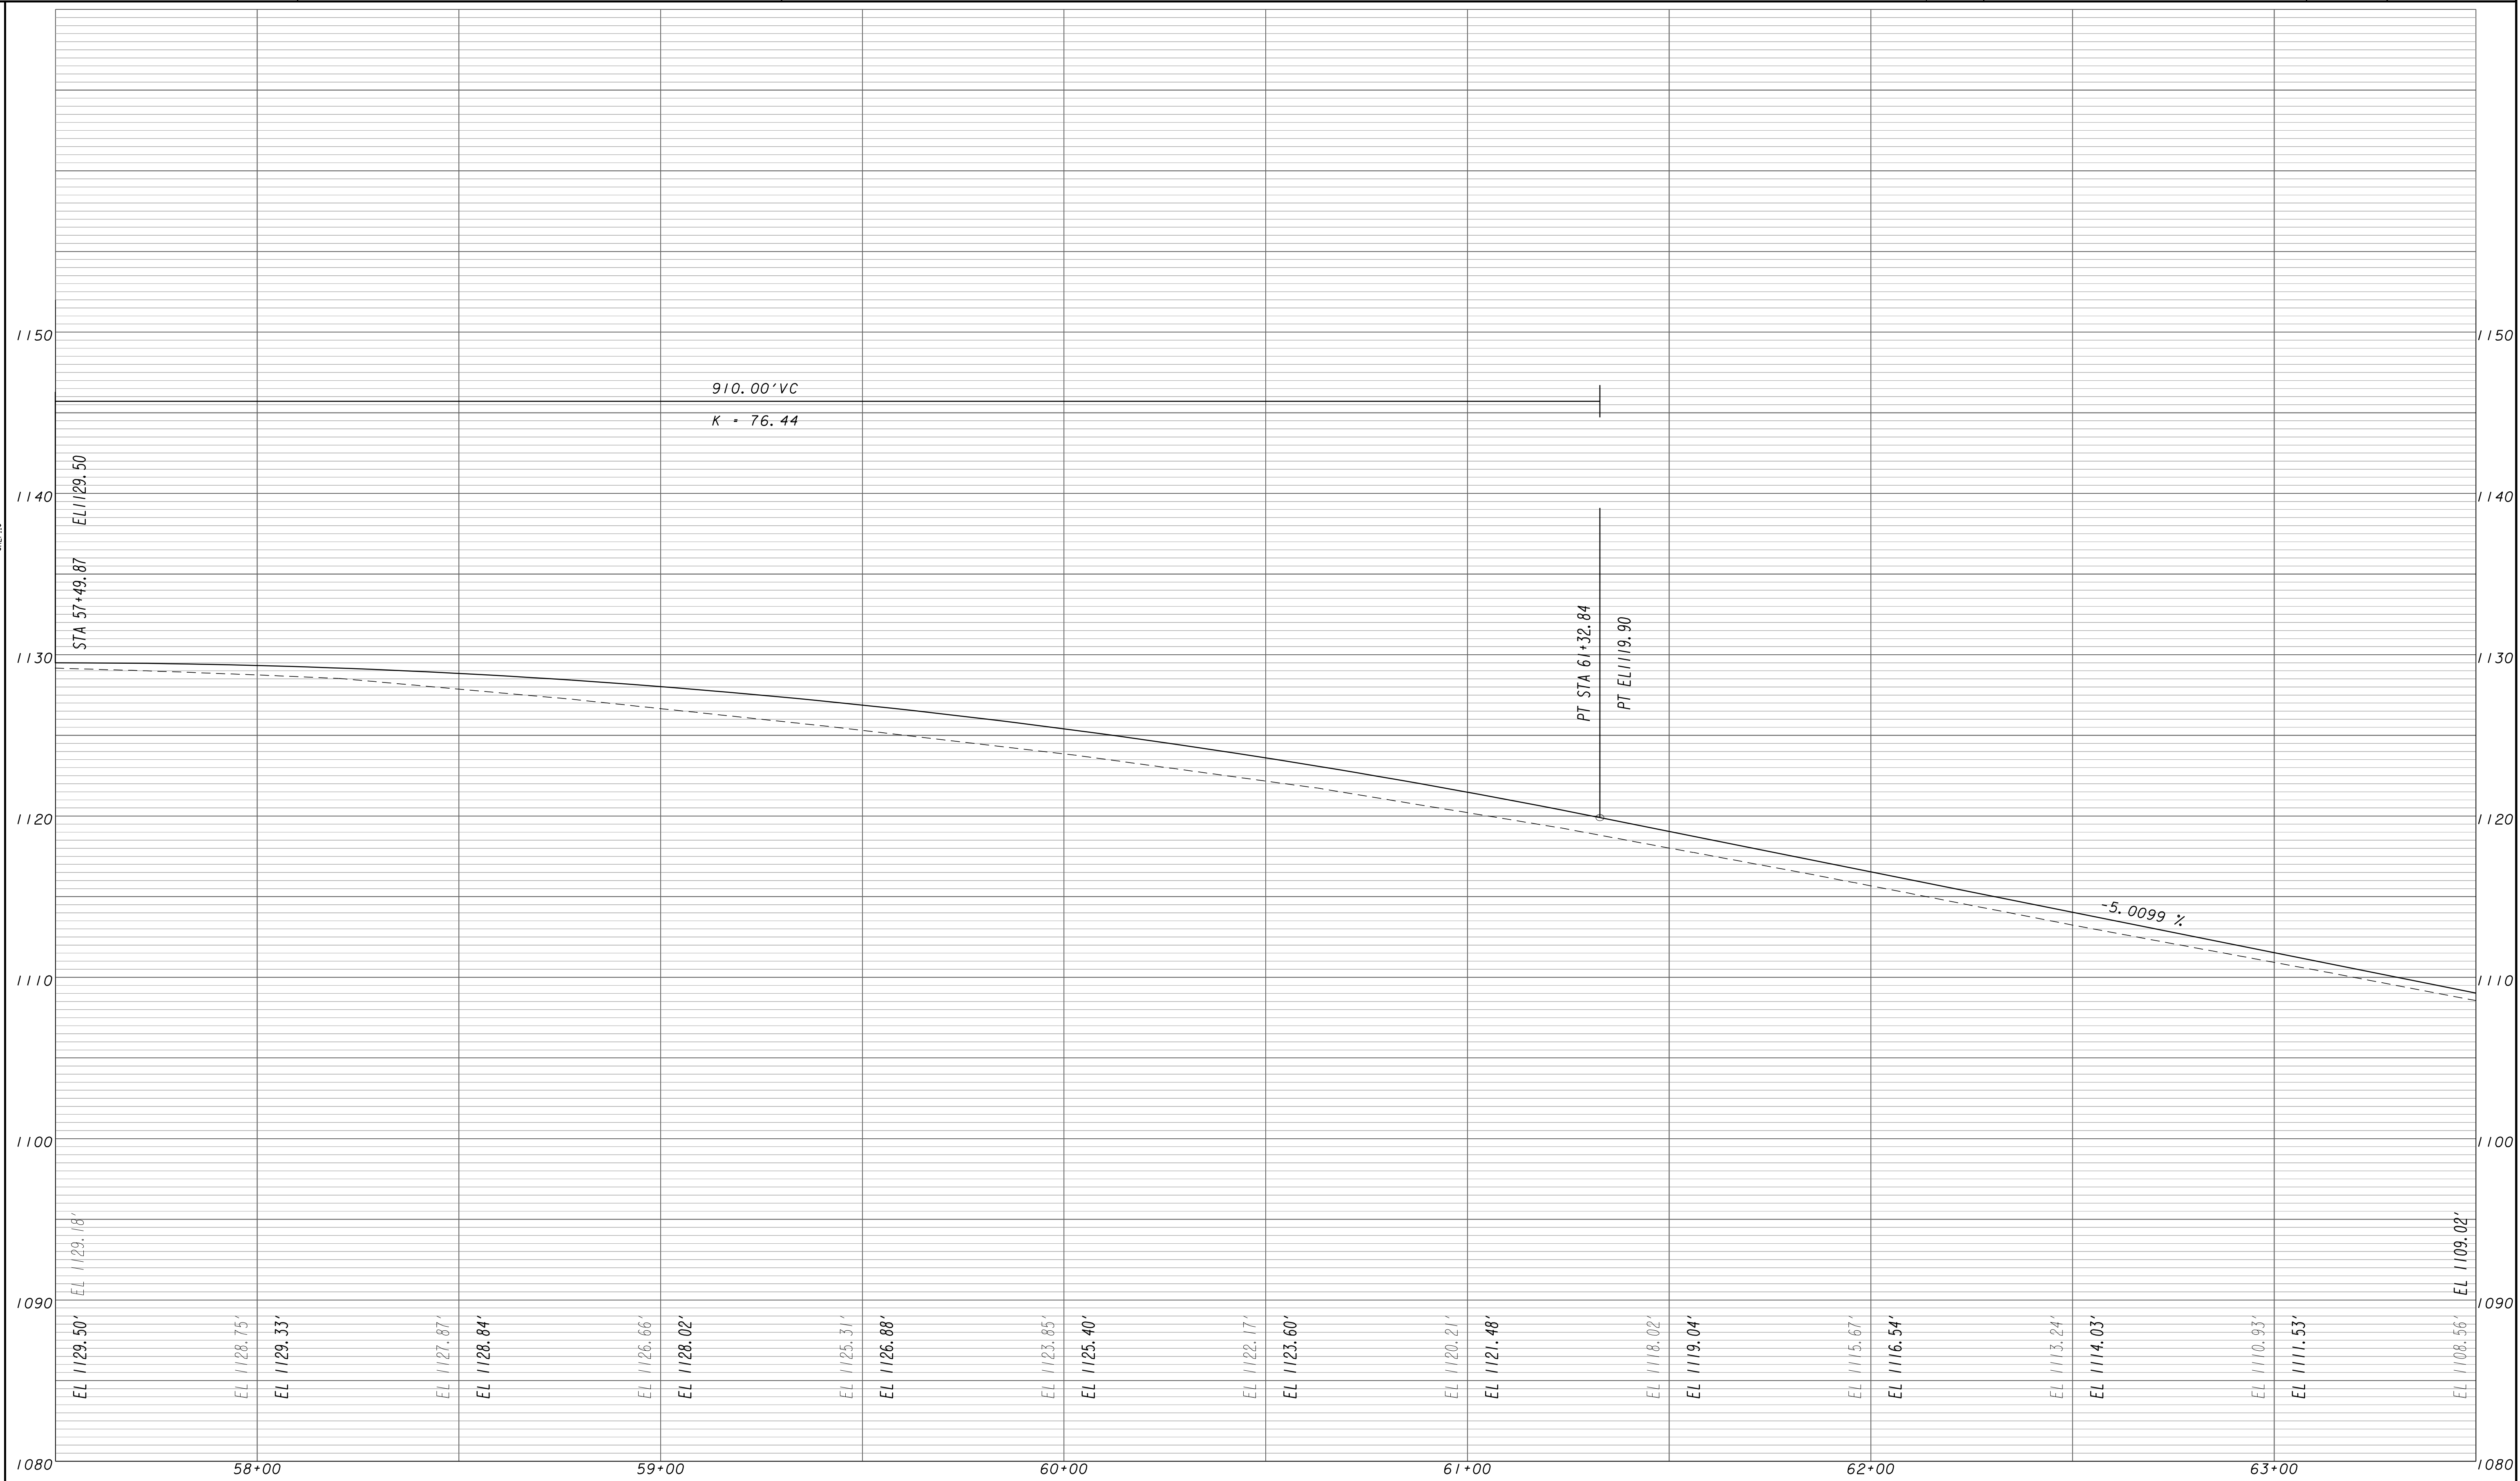

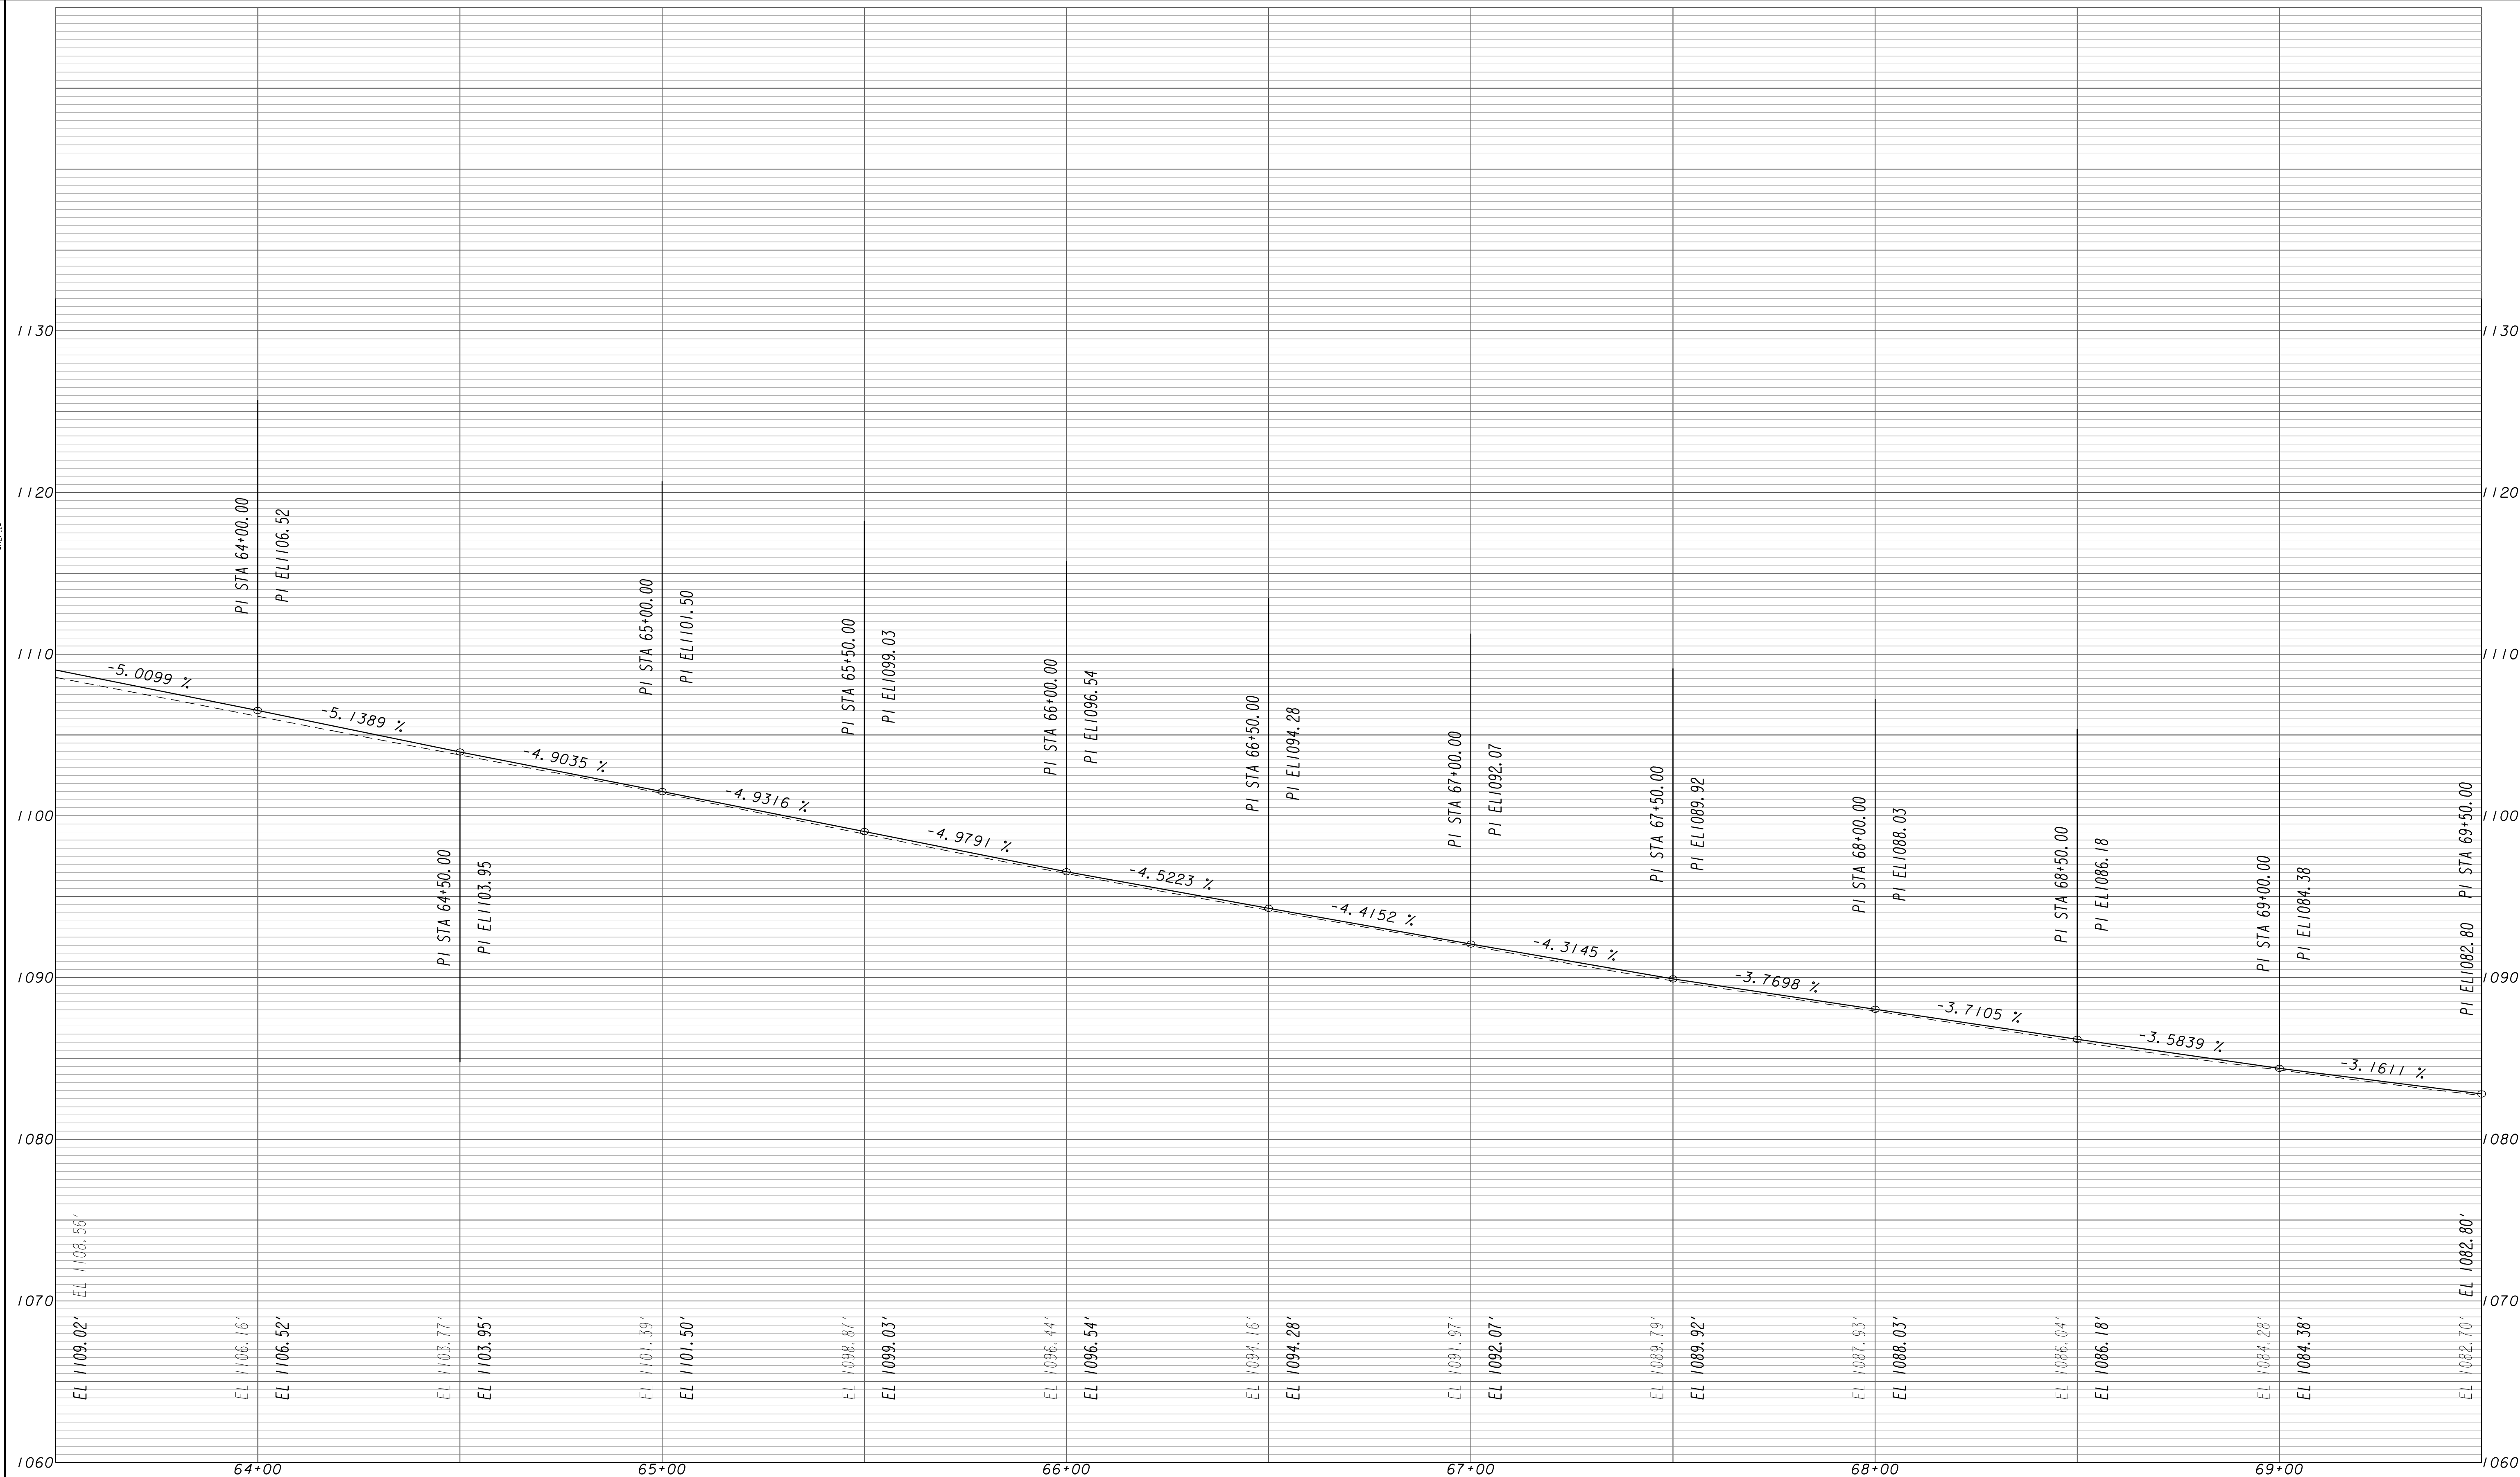

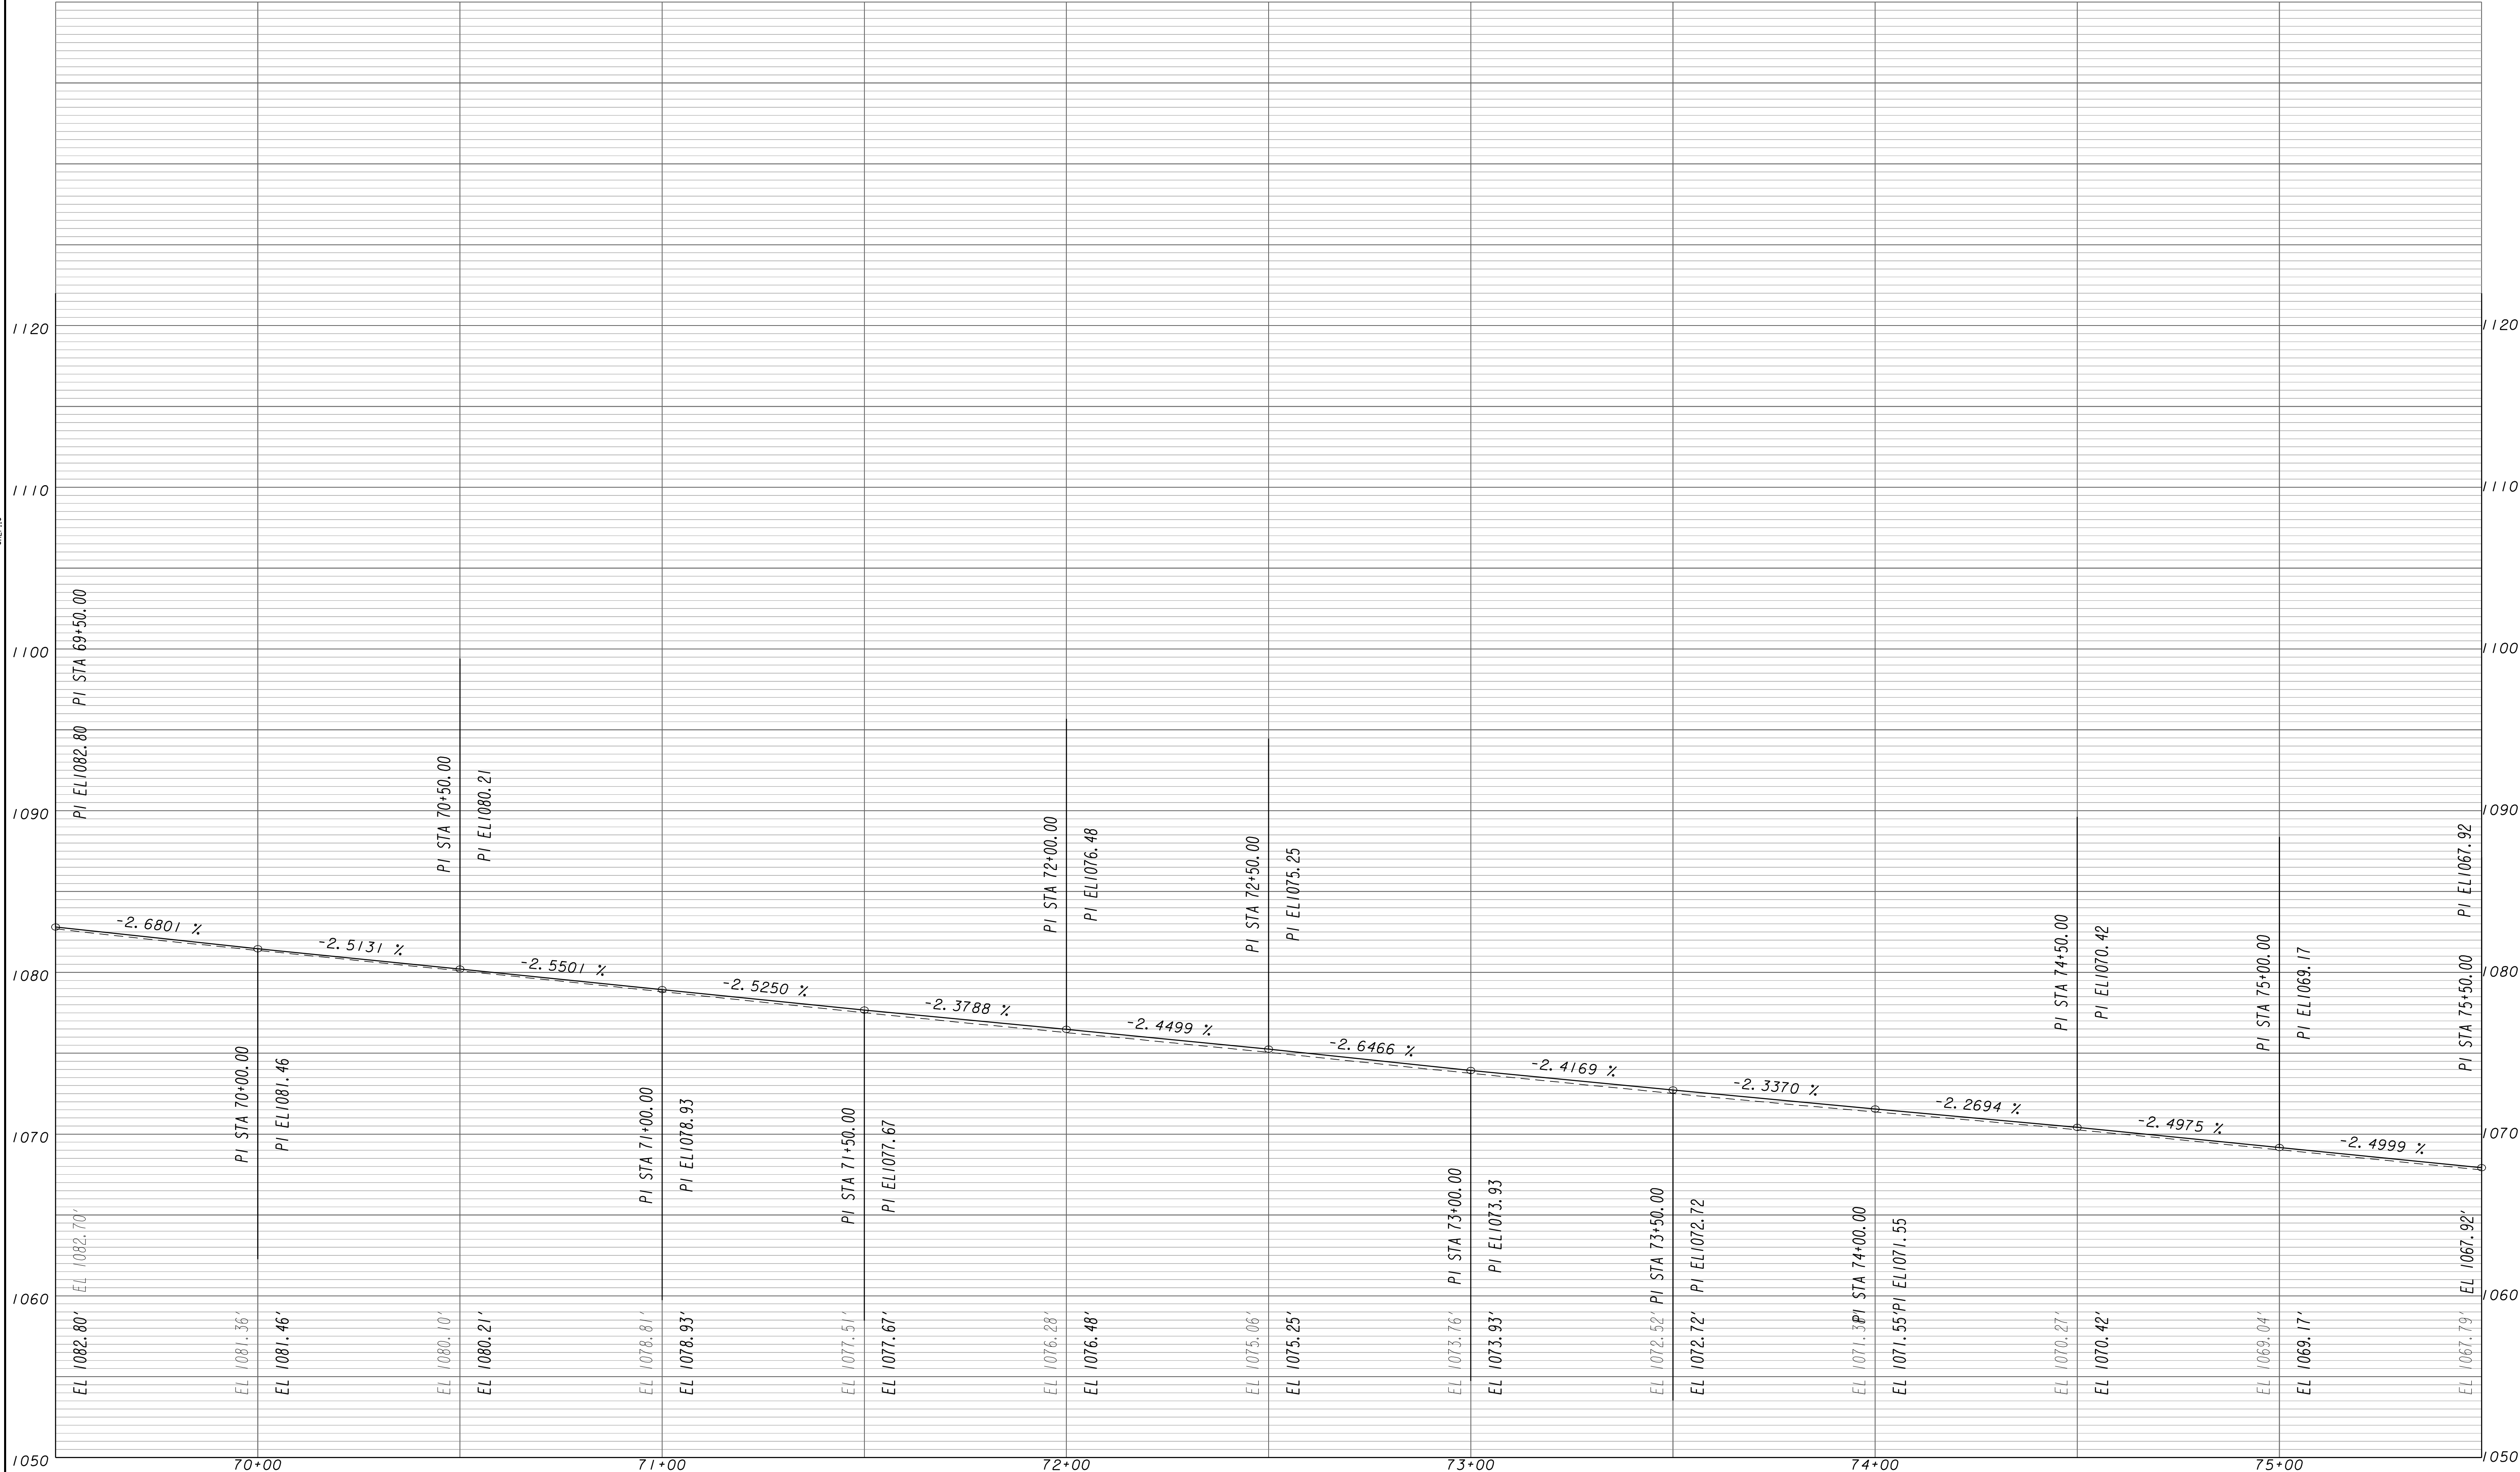

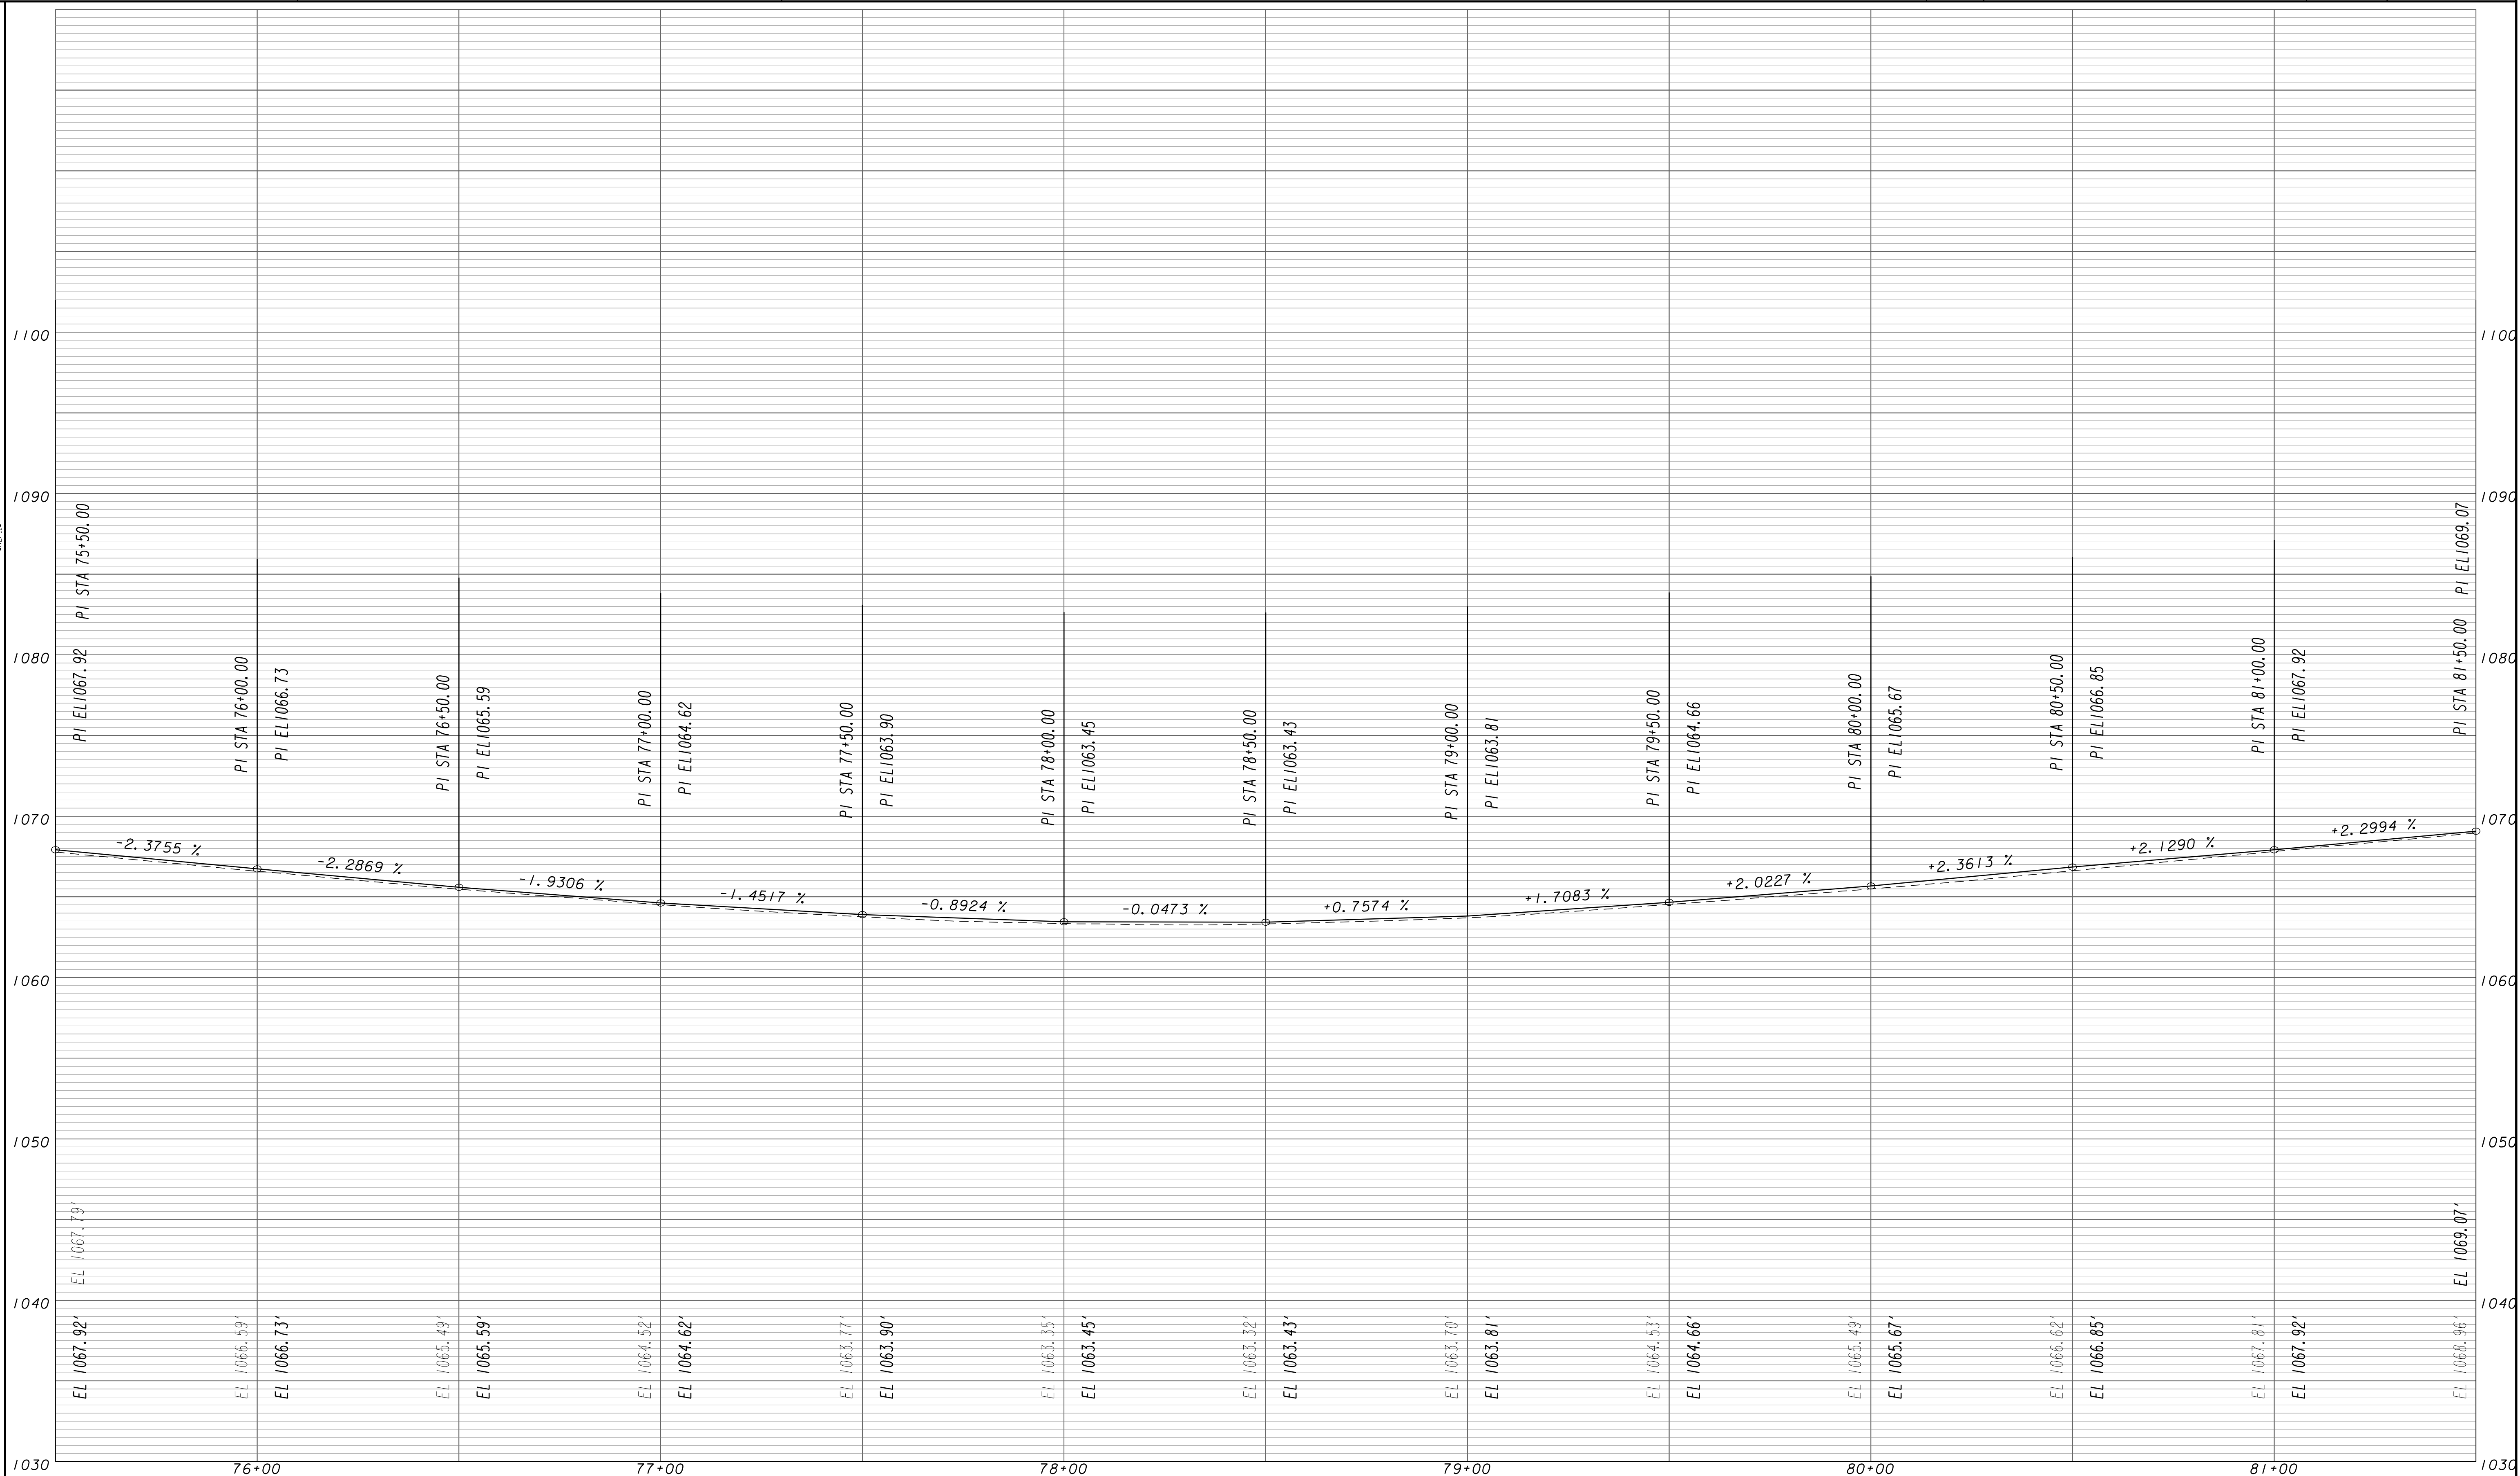


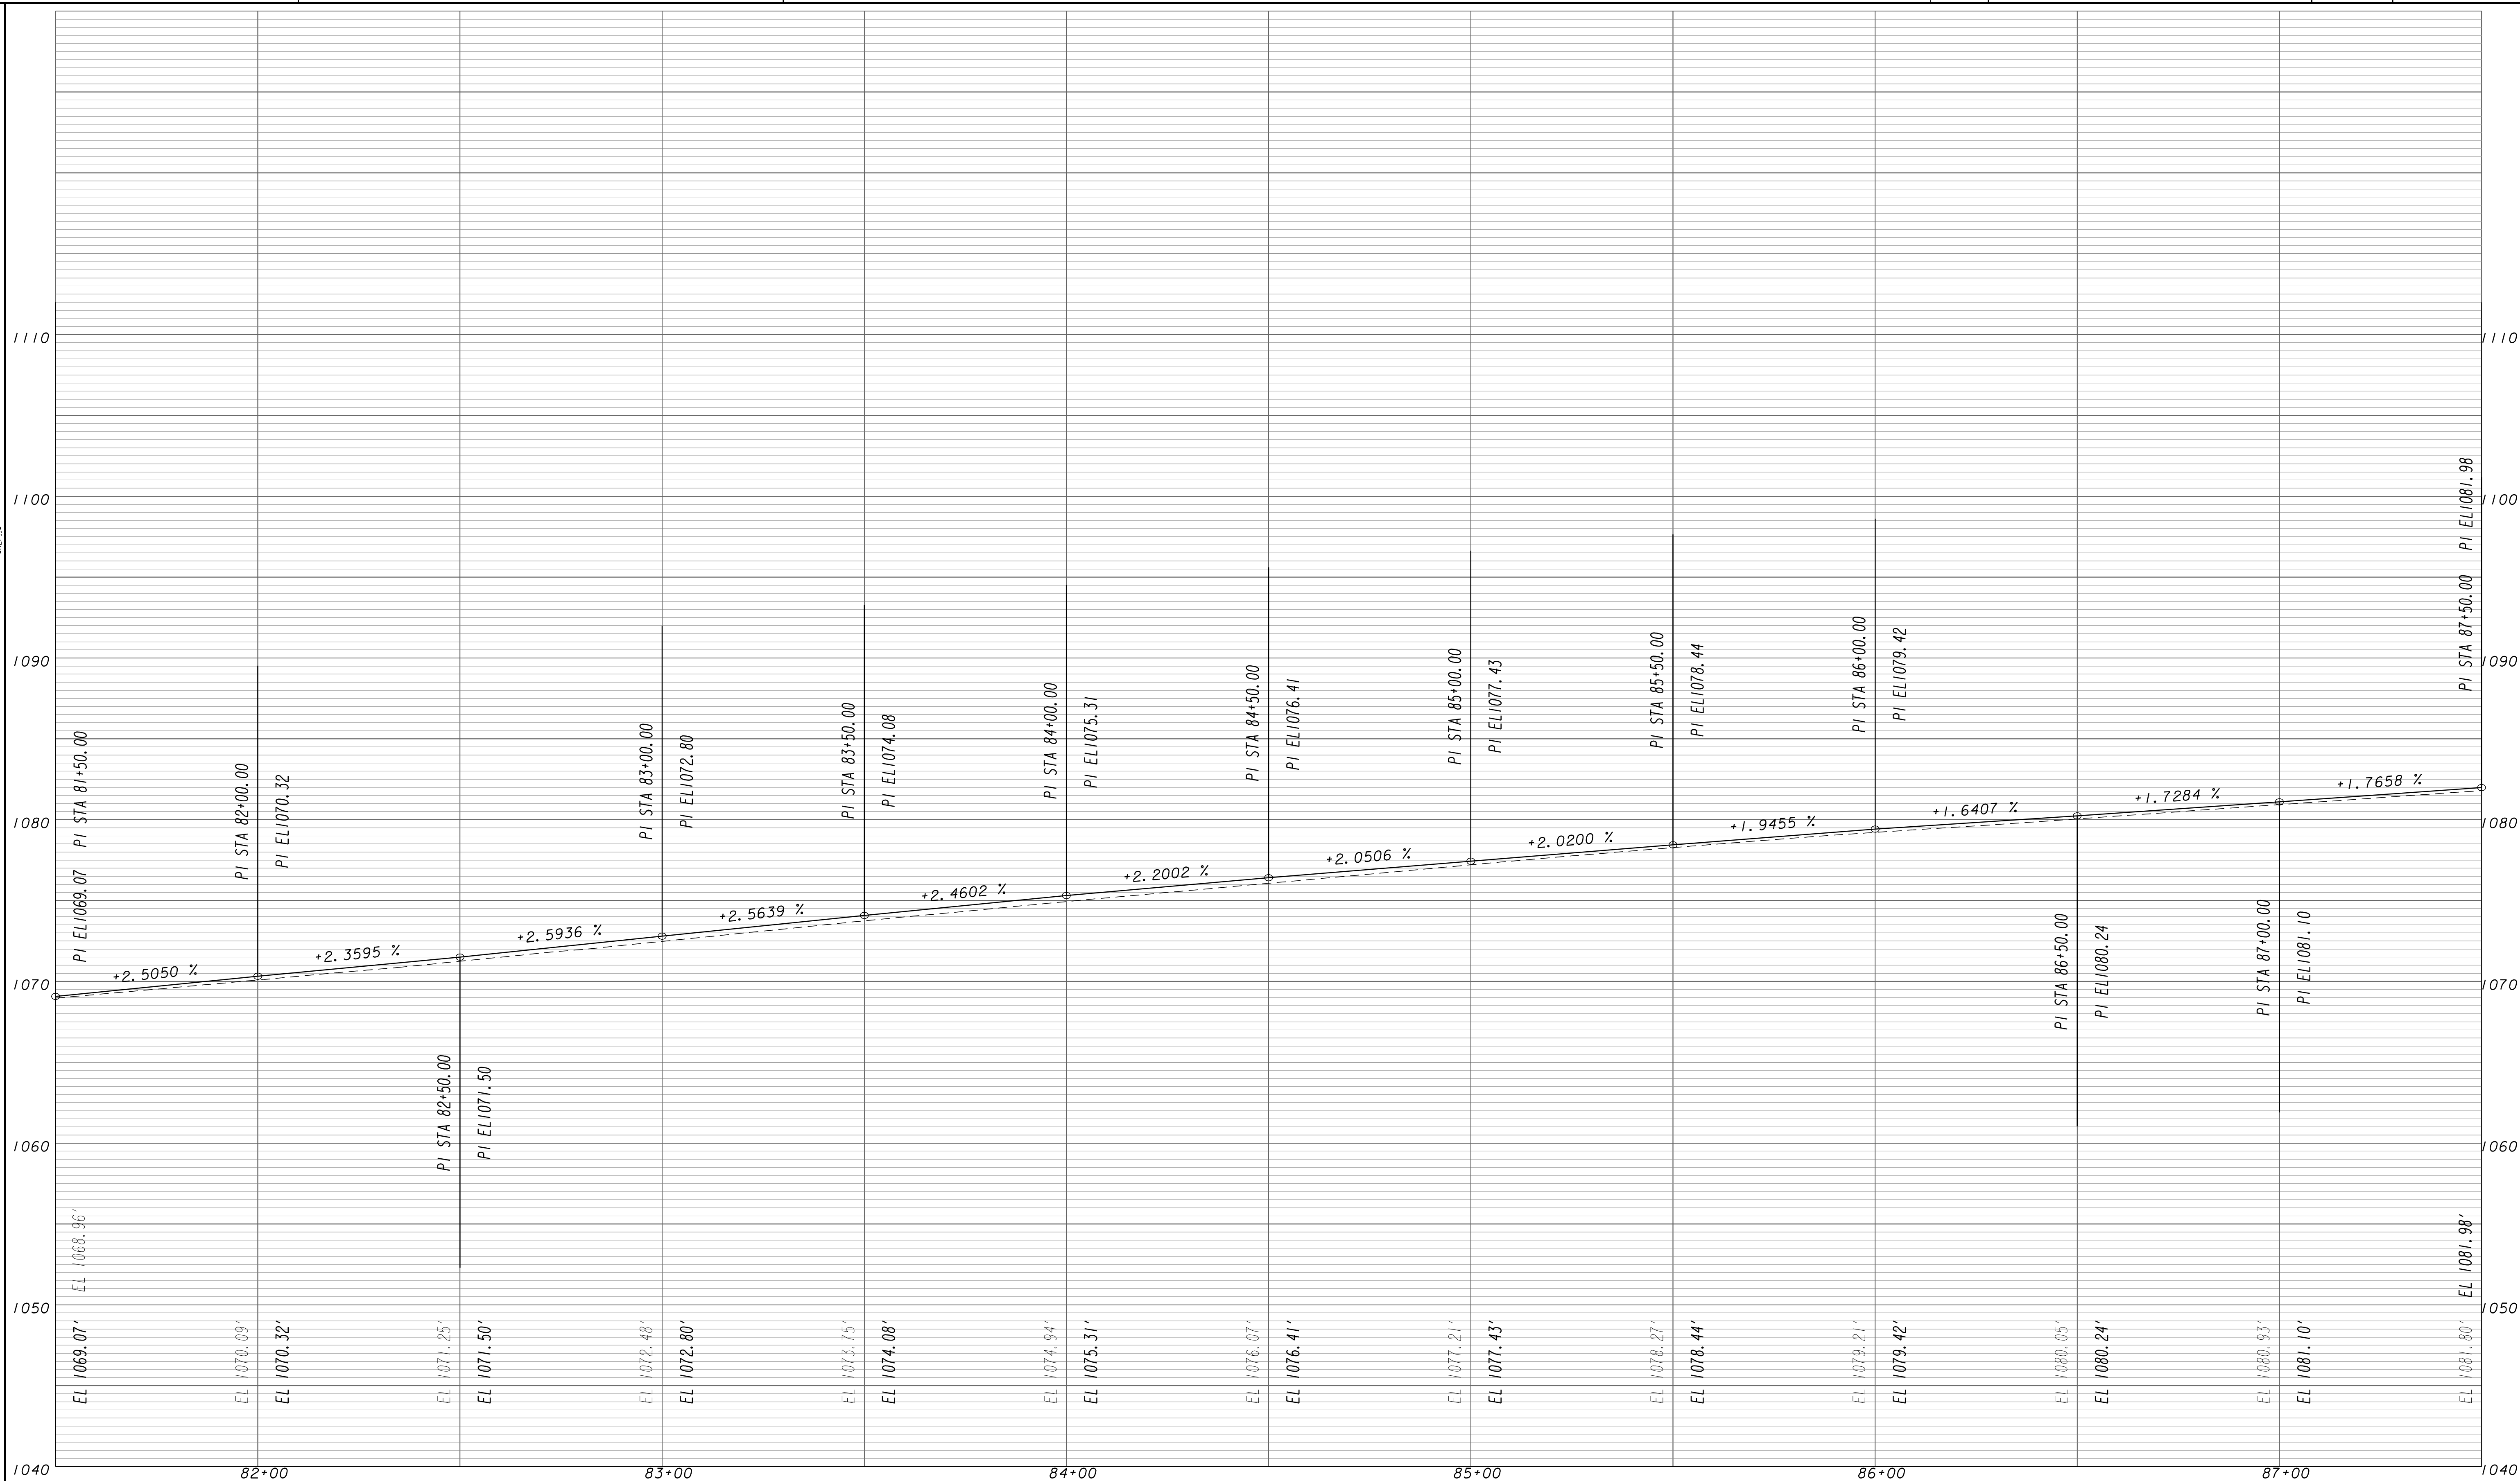

3/1/2007 G20E.DG



GRESHAM
SMITH AND
PARTNERS

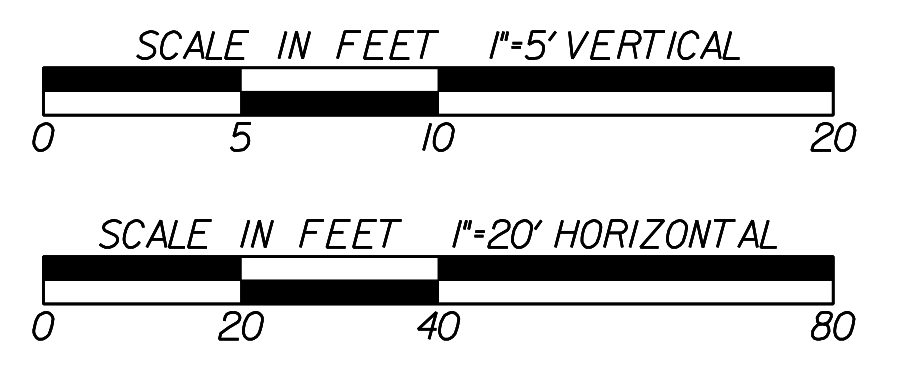


REVISION DATES	


STATE OF GEORGIA
DEPARTMENT OF TRANSPORTATION
OFFICE: PROGRAM DELIVERY

MAINLINE PROFILE

PROJECT: CSSFT-0008-00(314)
COUNTY: PICKENS

DRAWING No.
15-013

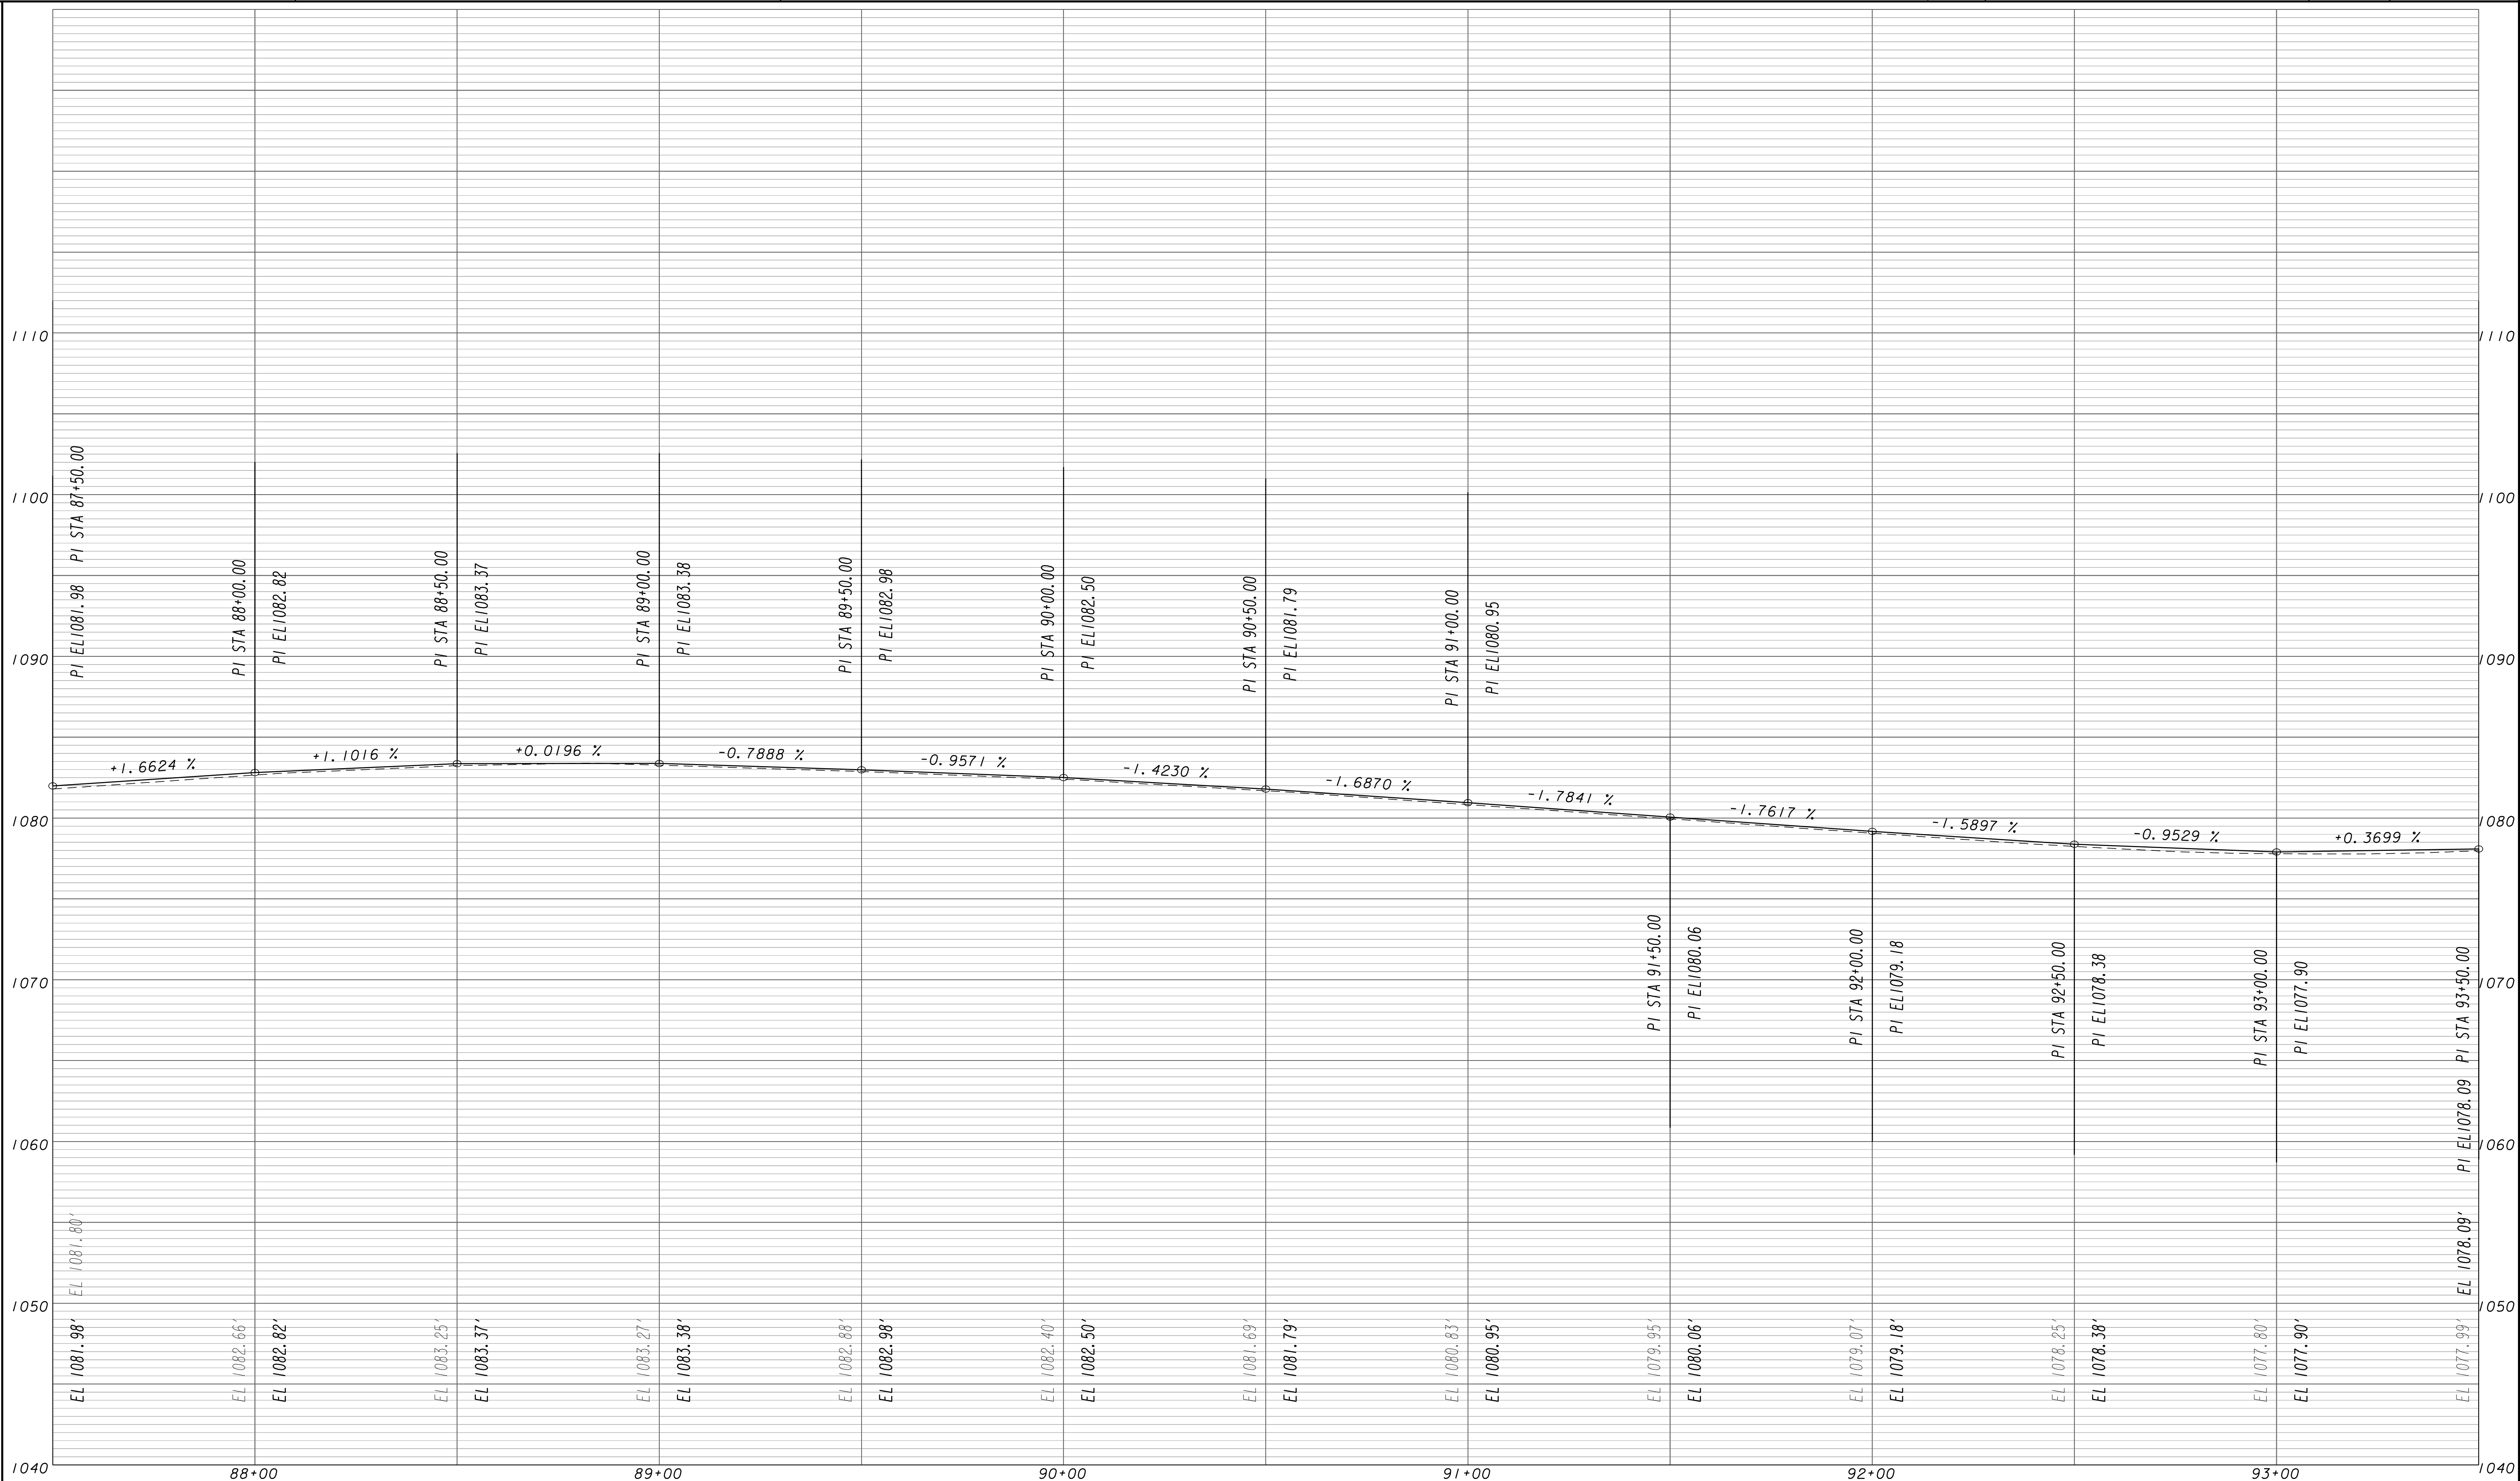


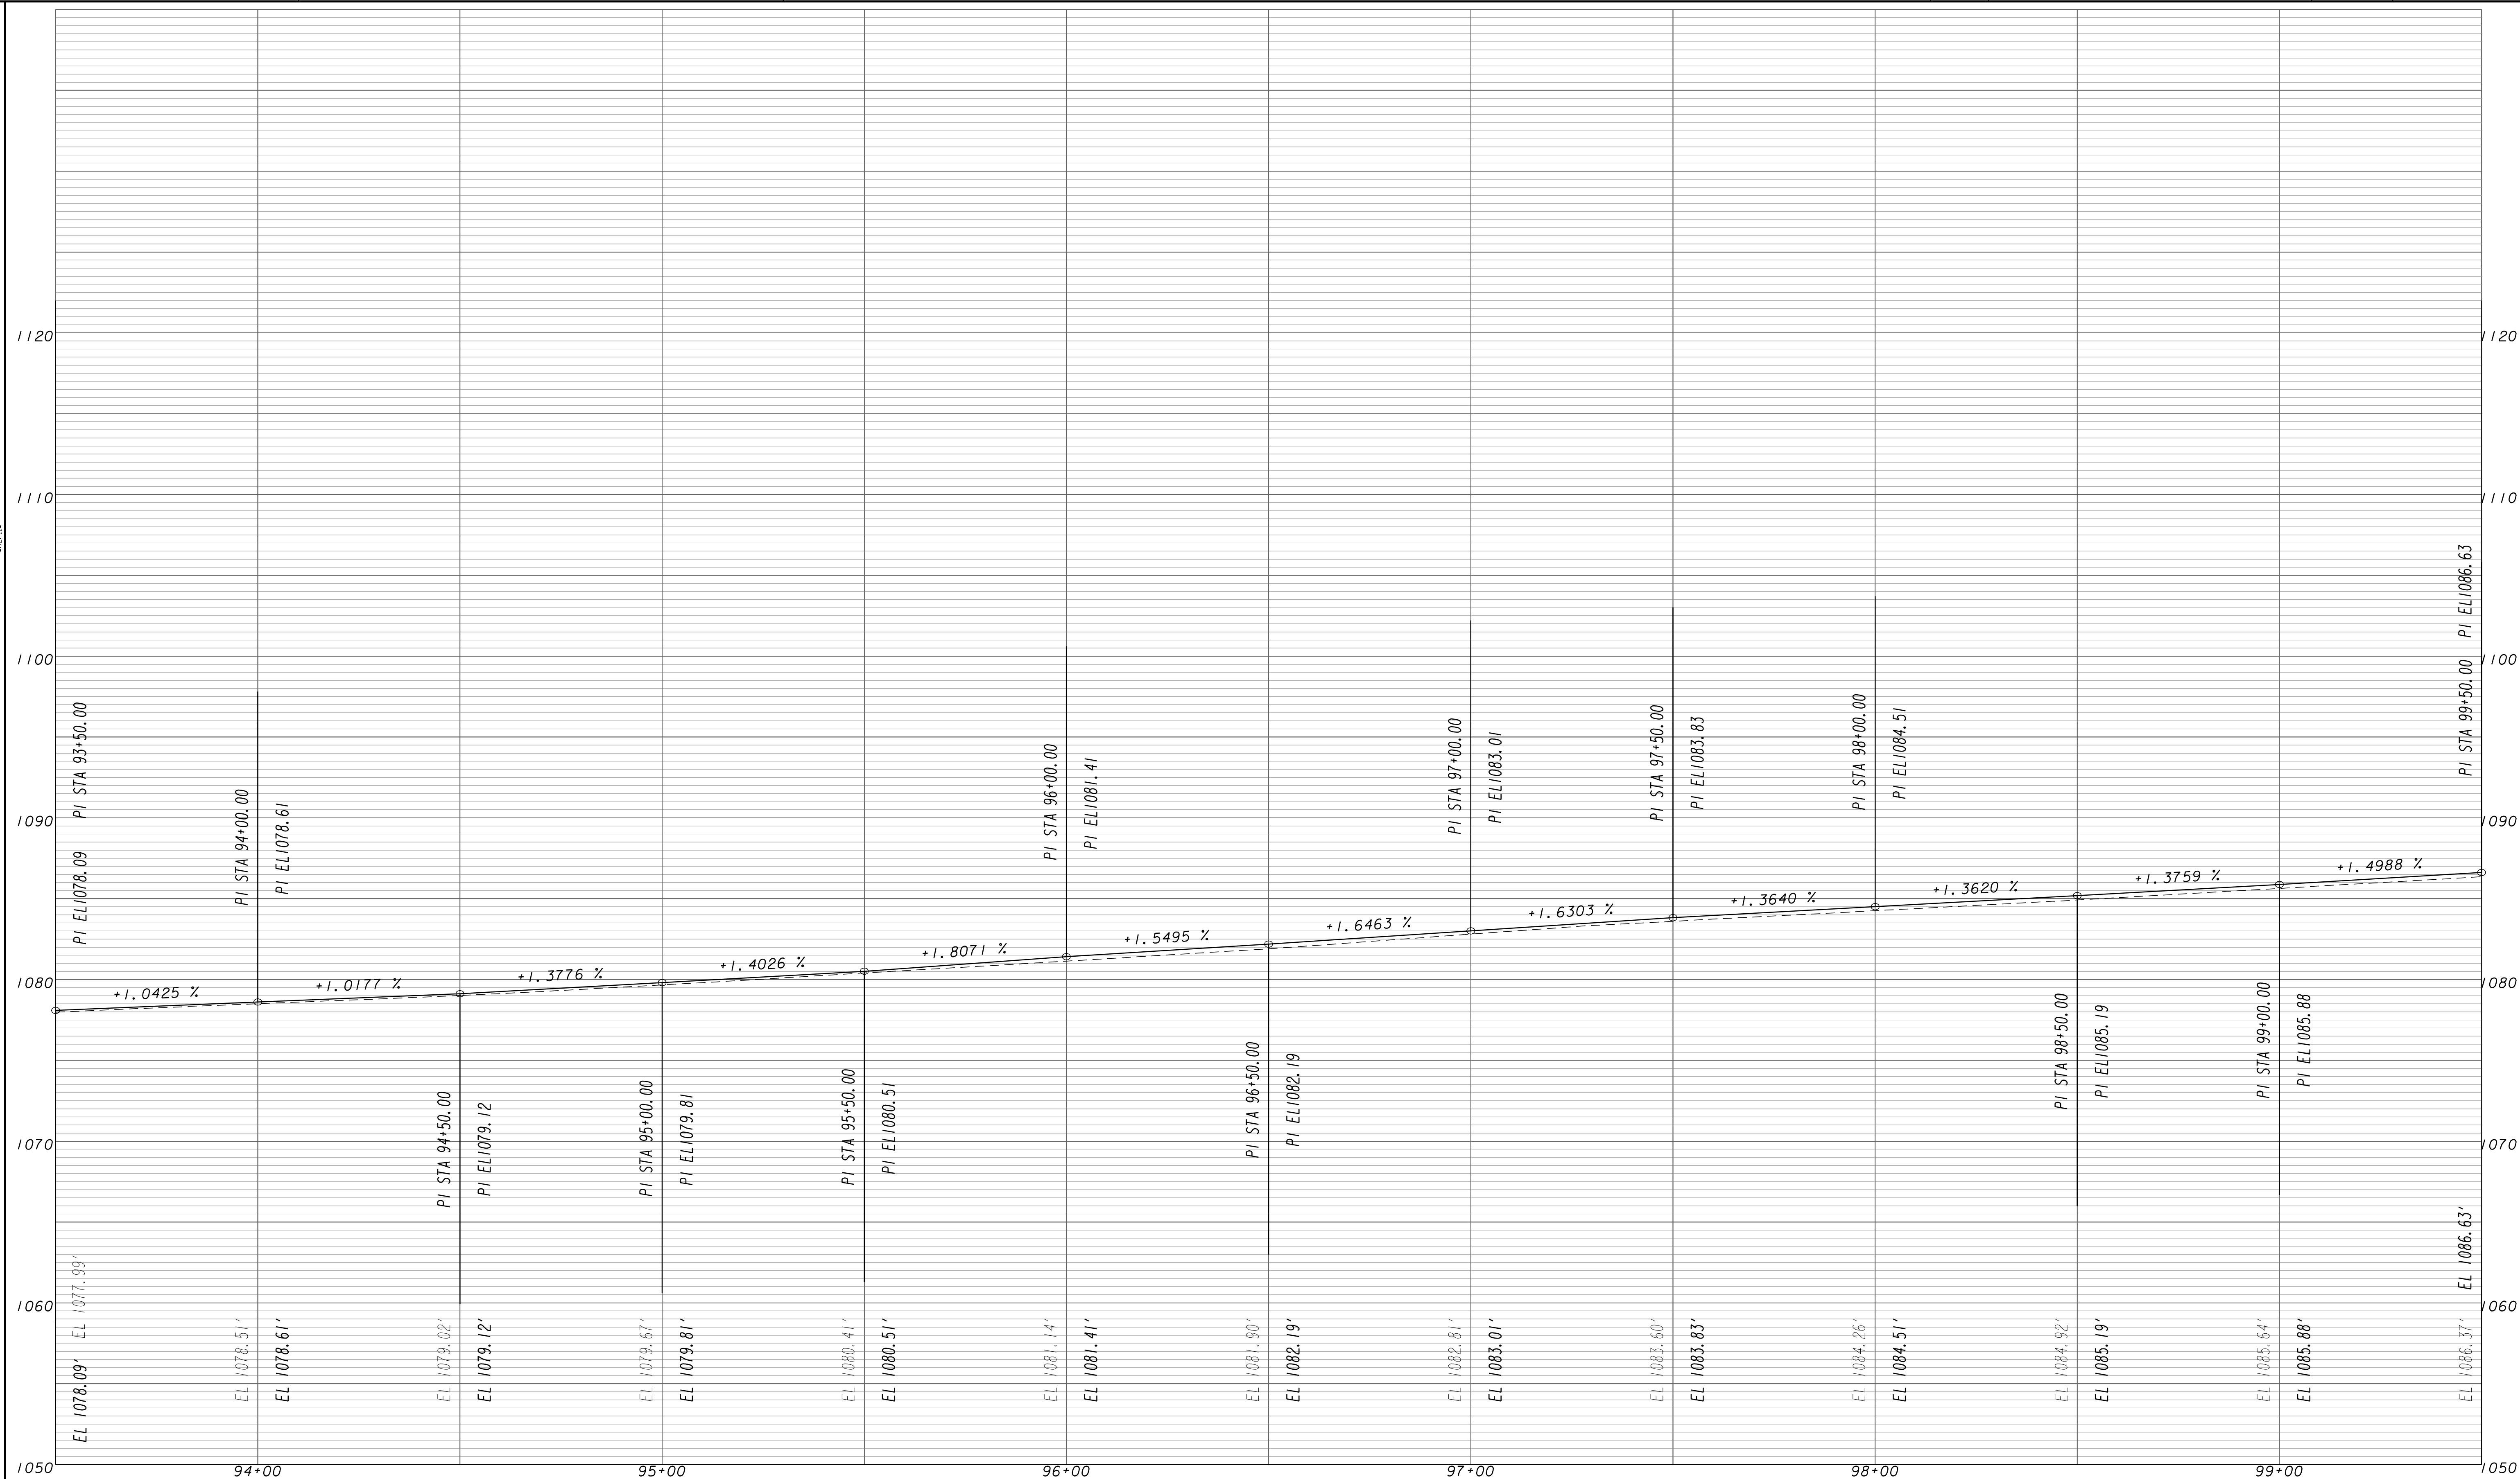

3/1/2007 G20E.DC



GRESHAM
SMITH AND
PARTNERS

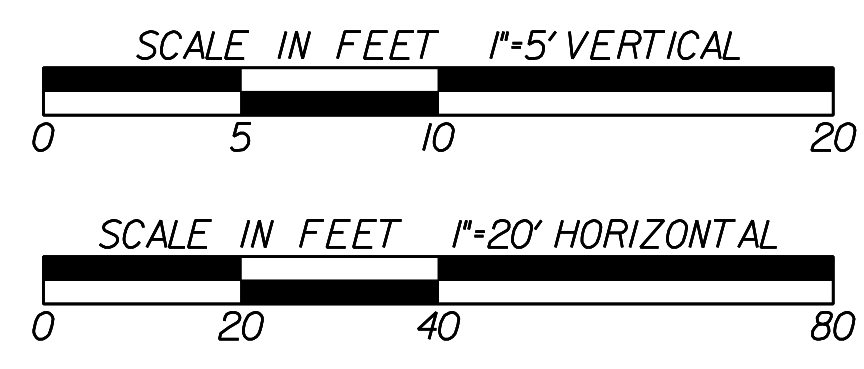


REVISION DATES	

STATE OF GEORGIA
DEPARTMENT OF TRANSPORTATION
OFFICE: PROGRAM DELIVERY
MAINLINE PROFILE

PROJECT: CSSFT-0008-00(314)
COUNTY: PICKENS


DRAWING No.
15-015

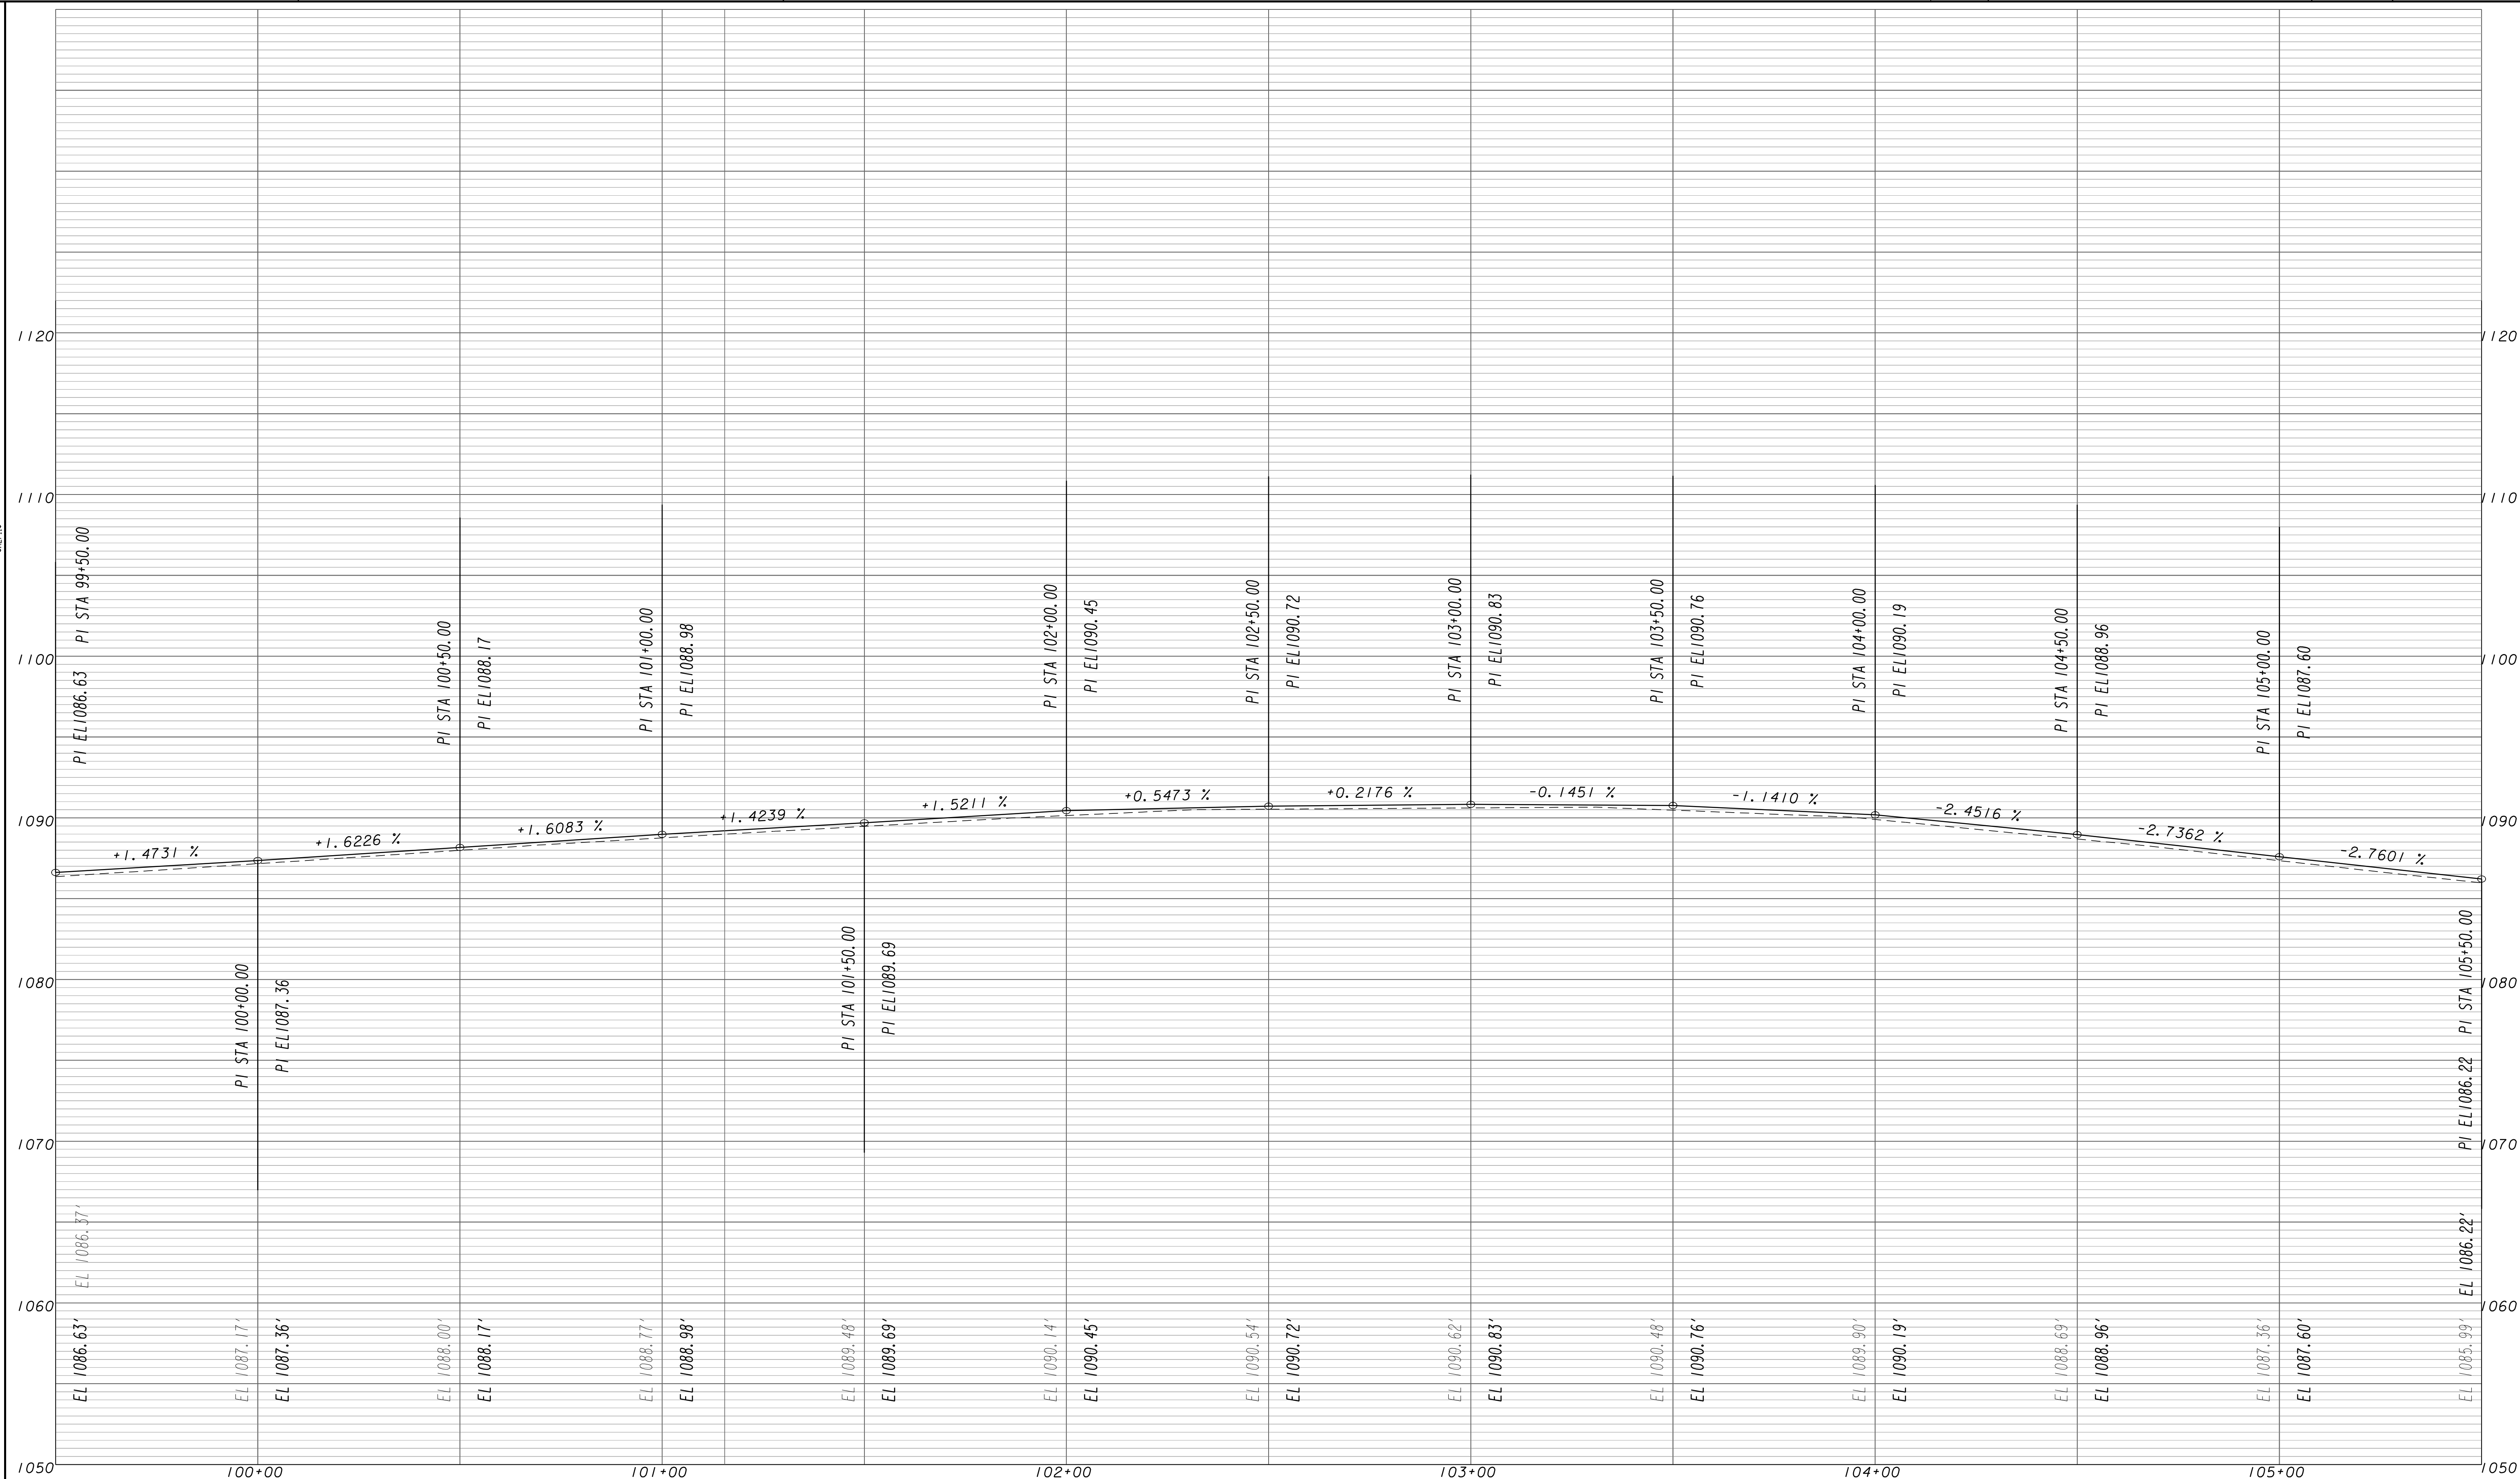

3/1/2007 G20E.DG



GRESHAM
SMITH AND
PARTNERS

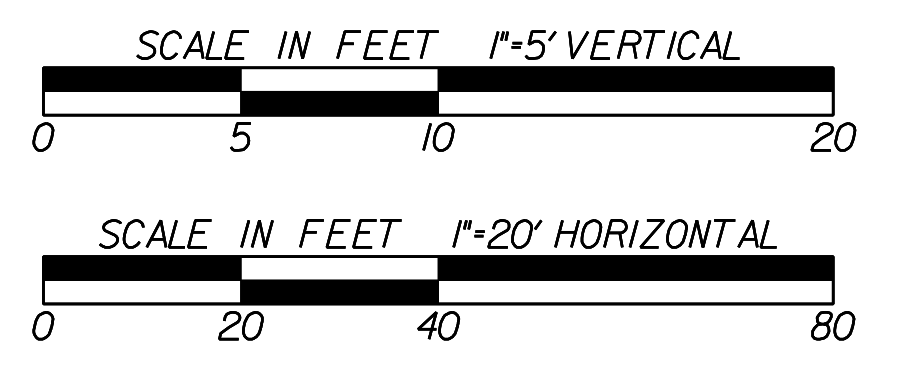


REVISION DATES	

STATE OF GEORGIA
DEPARTMENT OF TRANSPORTATION
OFFICE: PROGRAM DELIVERY


MAINLINE PROFILE

PROJECT: CSSFT-0008-00(314)
COUNTY: PICKENS


DRAWING No.
15-016

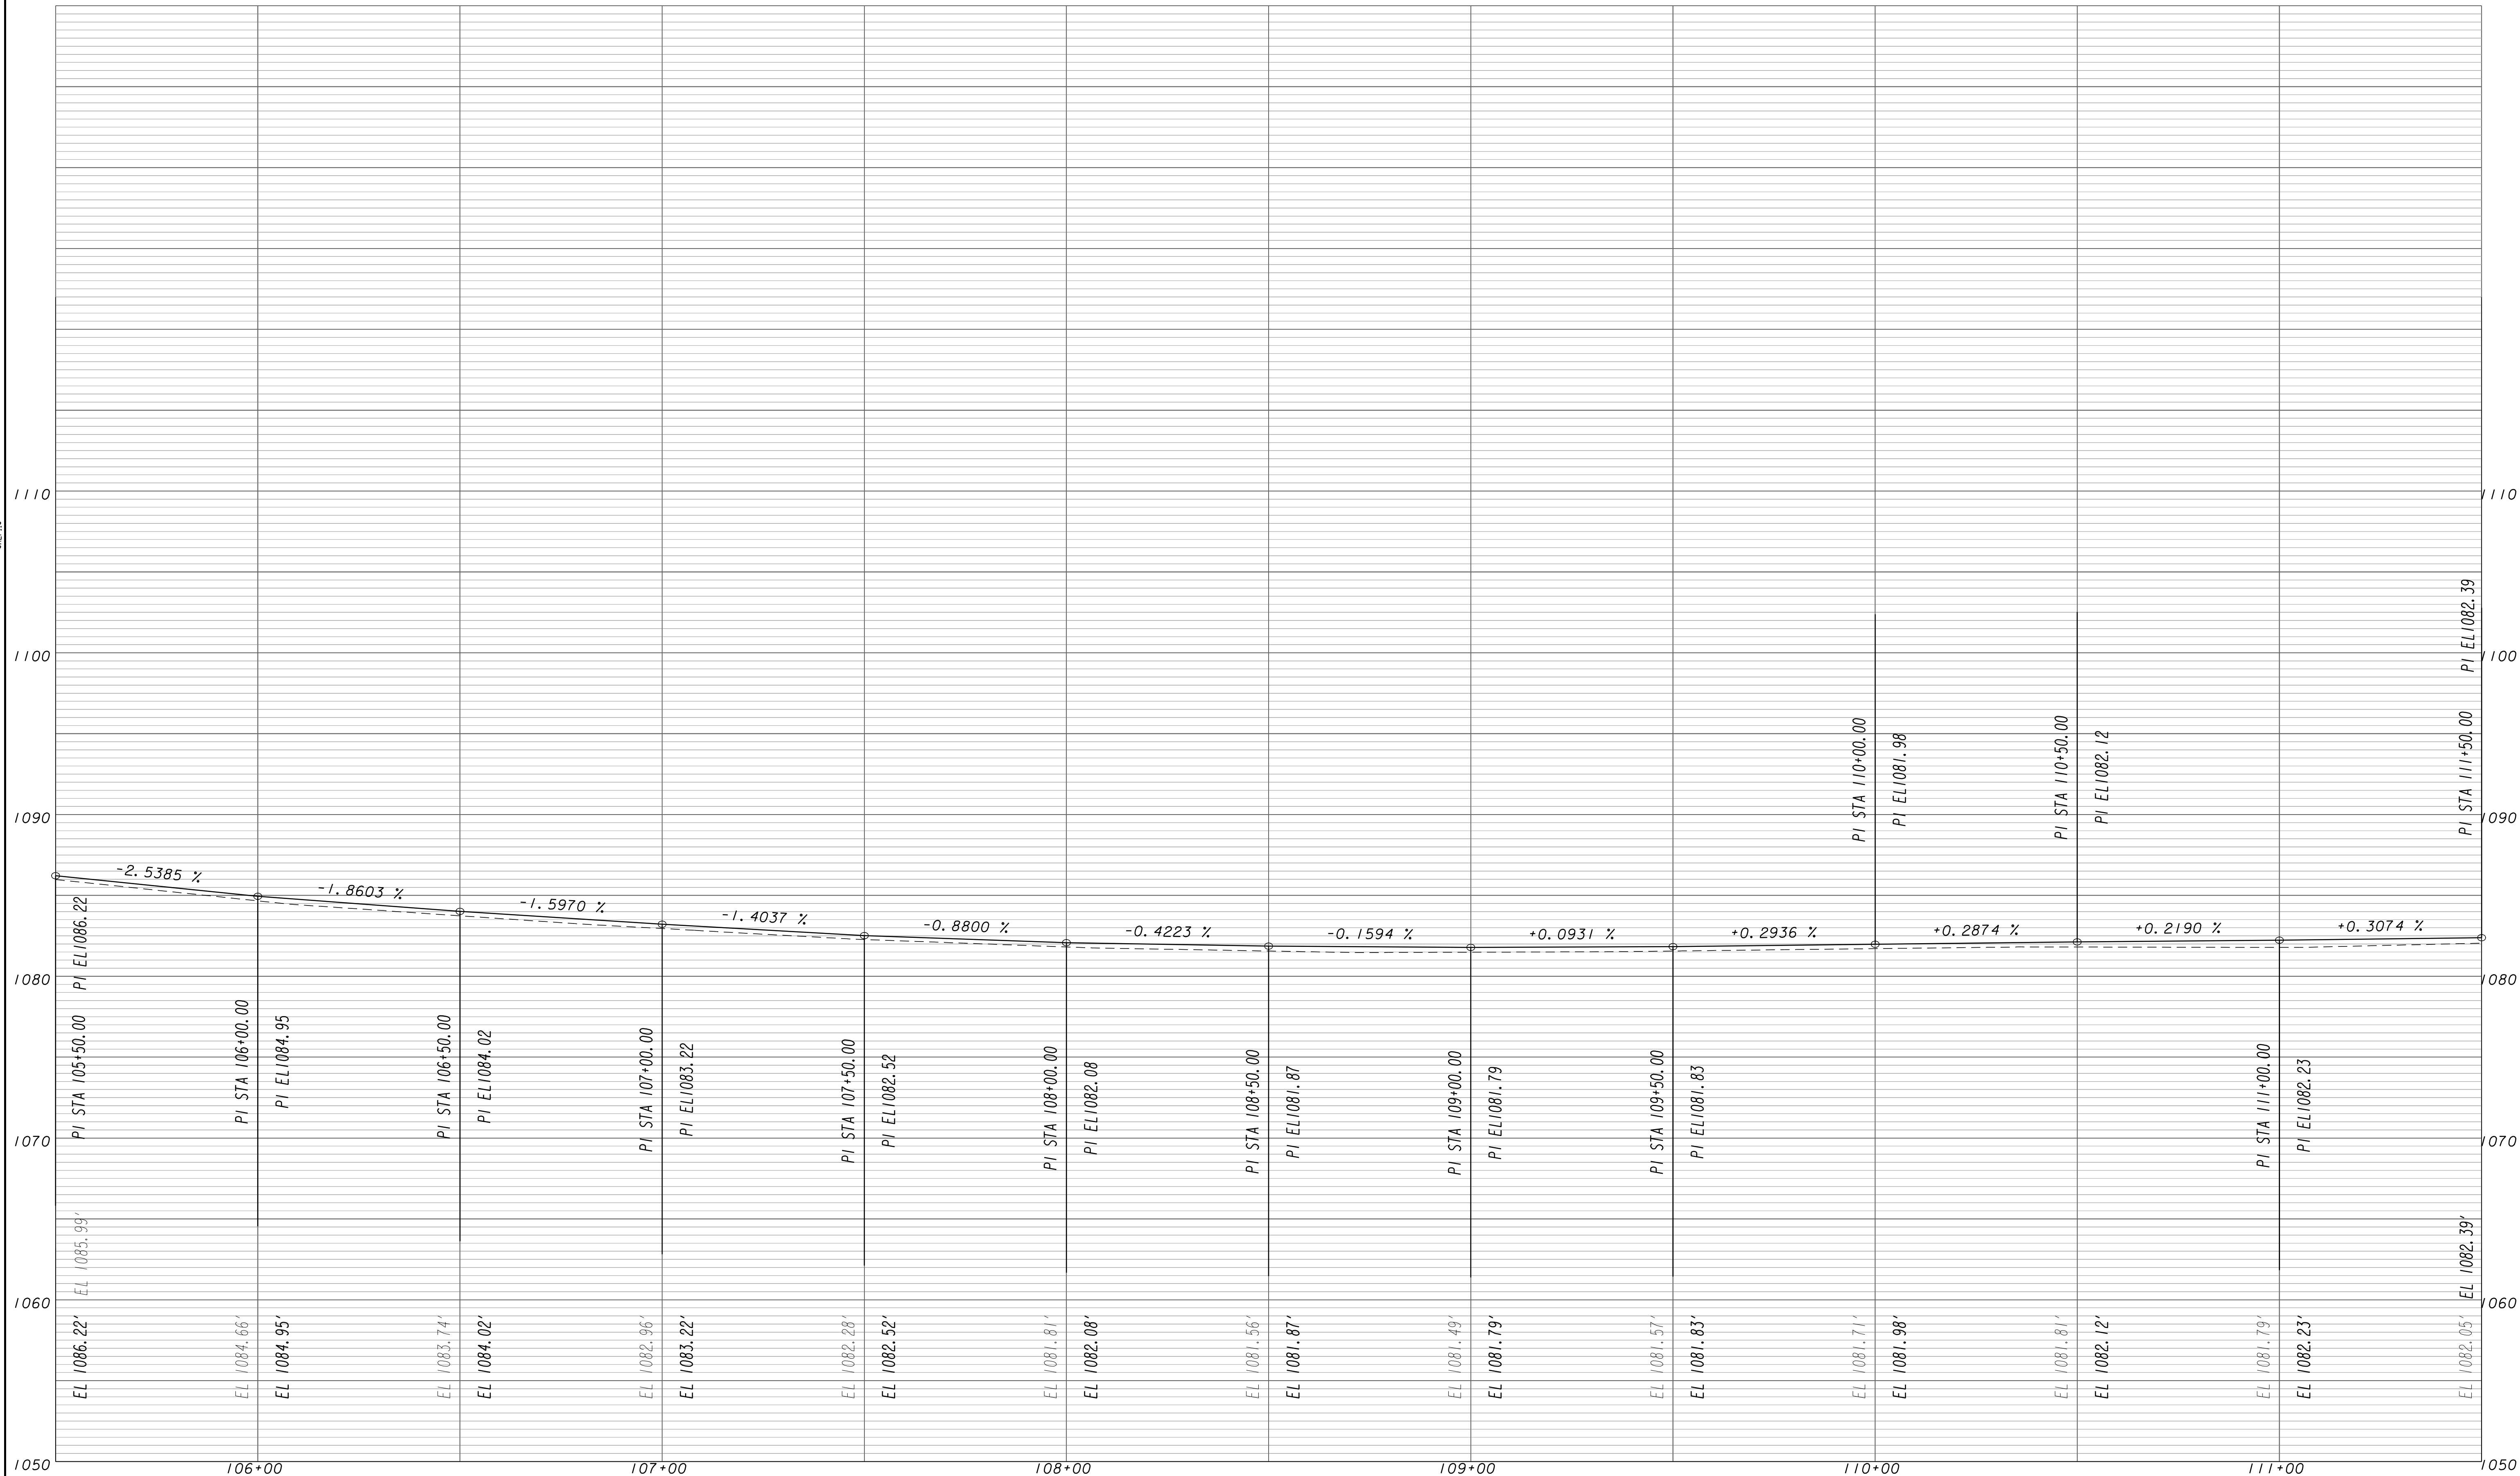

 <p style="text-align: center;">GRESHAM SMITH AND PARTNERS</p>	<p>SCALE IN FEET 1"=5' VERTICAL</p>  <p>SCALE IN FEET 1"=20' HORIZONTAL</p> 	<table border="1" style="width:100%; border-collapse: collapse;"> <tr><th colspan="2">REVISION DATES</th></tr> <tr><td> </td><td> </td></tr> <tr><td> </td><td> </td></tr> <tr><td> </td><td> </td></tr> </table>	REVISION DATES								<p>STATE OF GEORGIA DEPARTMENT OF TRANSPORTATION OFFICE: PROGRAM DELIVERY</p> <p>MAINLINE PROFILE</p> <p>PROJECT: CSSFT-0008-00(314) COUNTY: PICKENS</p>
REVISION DATES											
3/1/2007 G20E.DG			DRAWING No. 15-017								

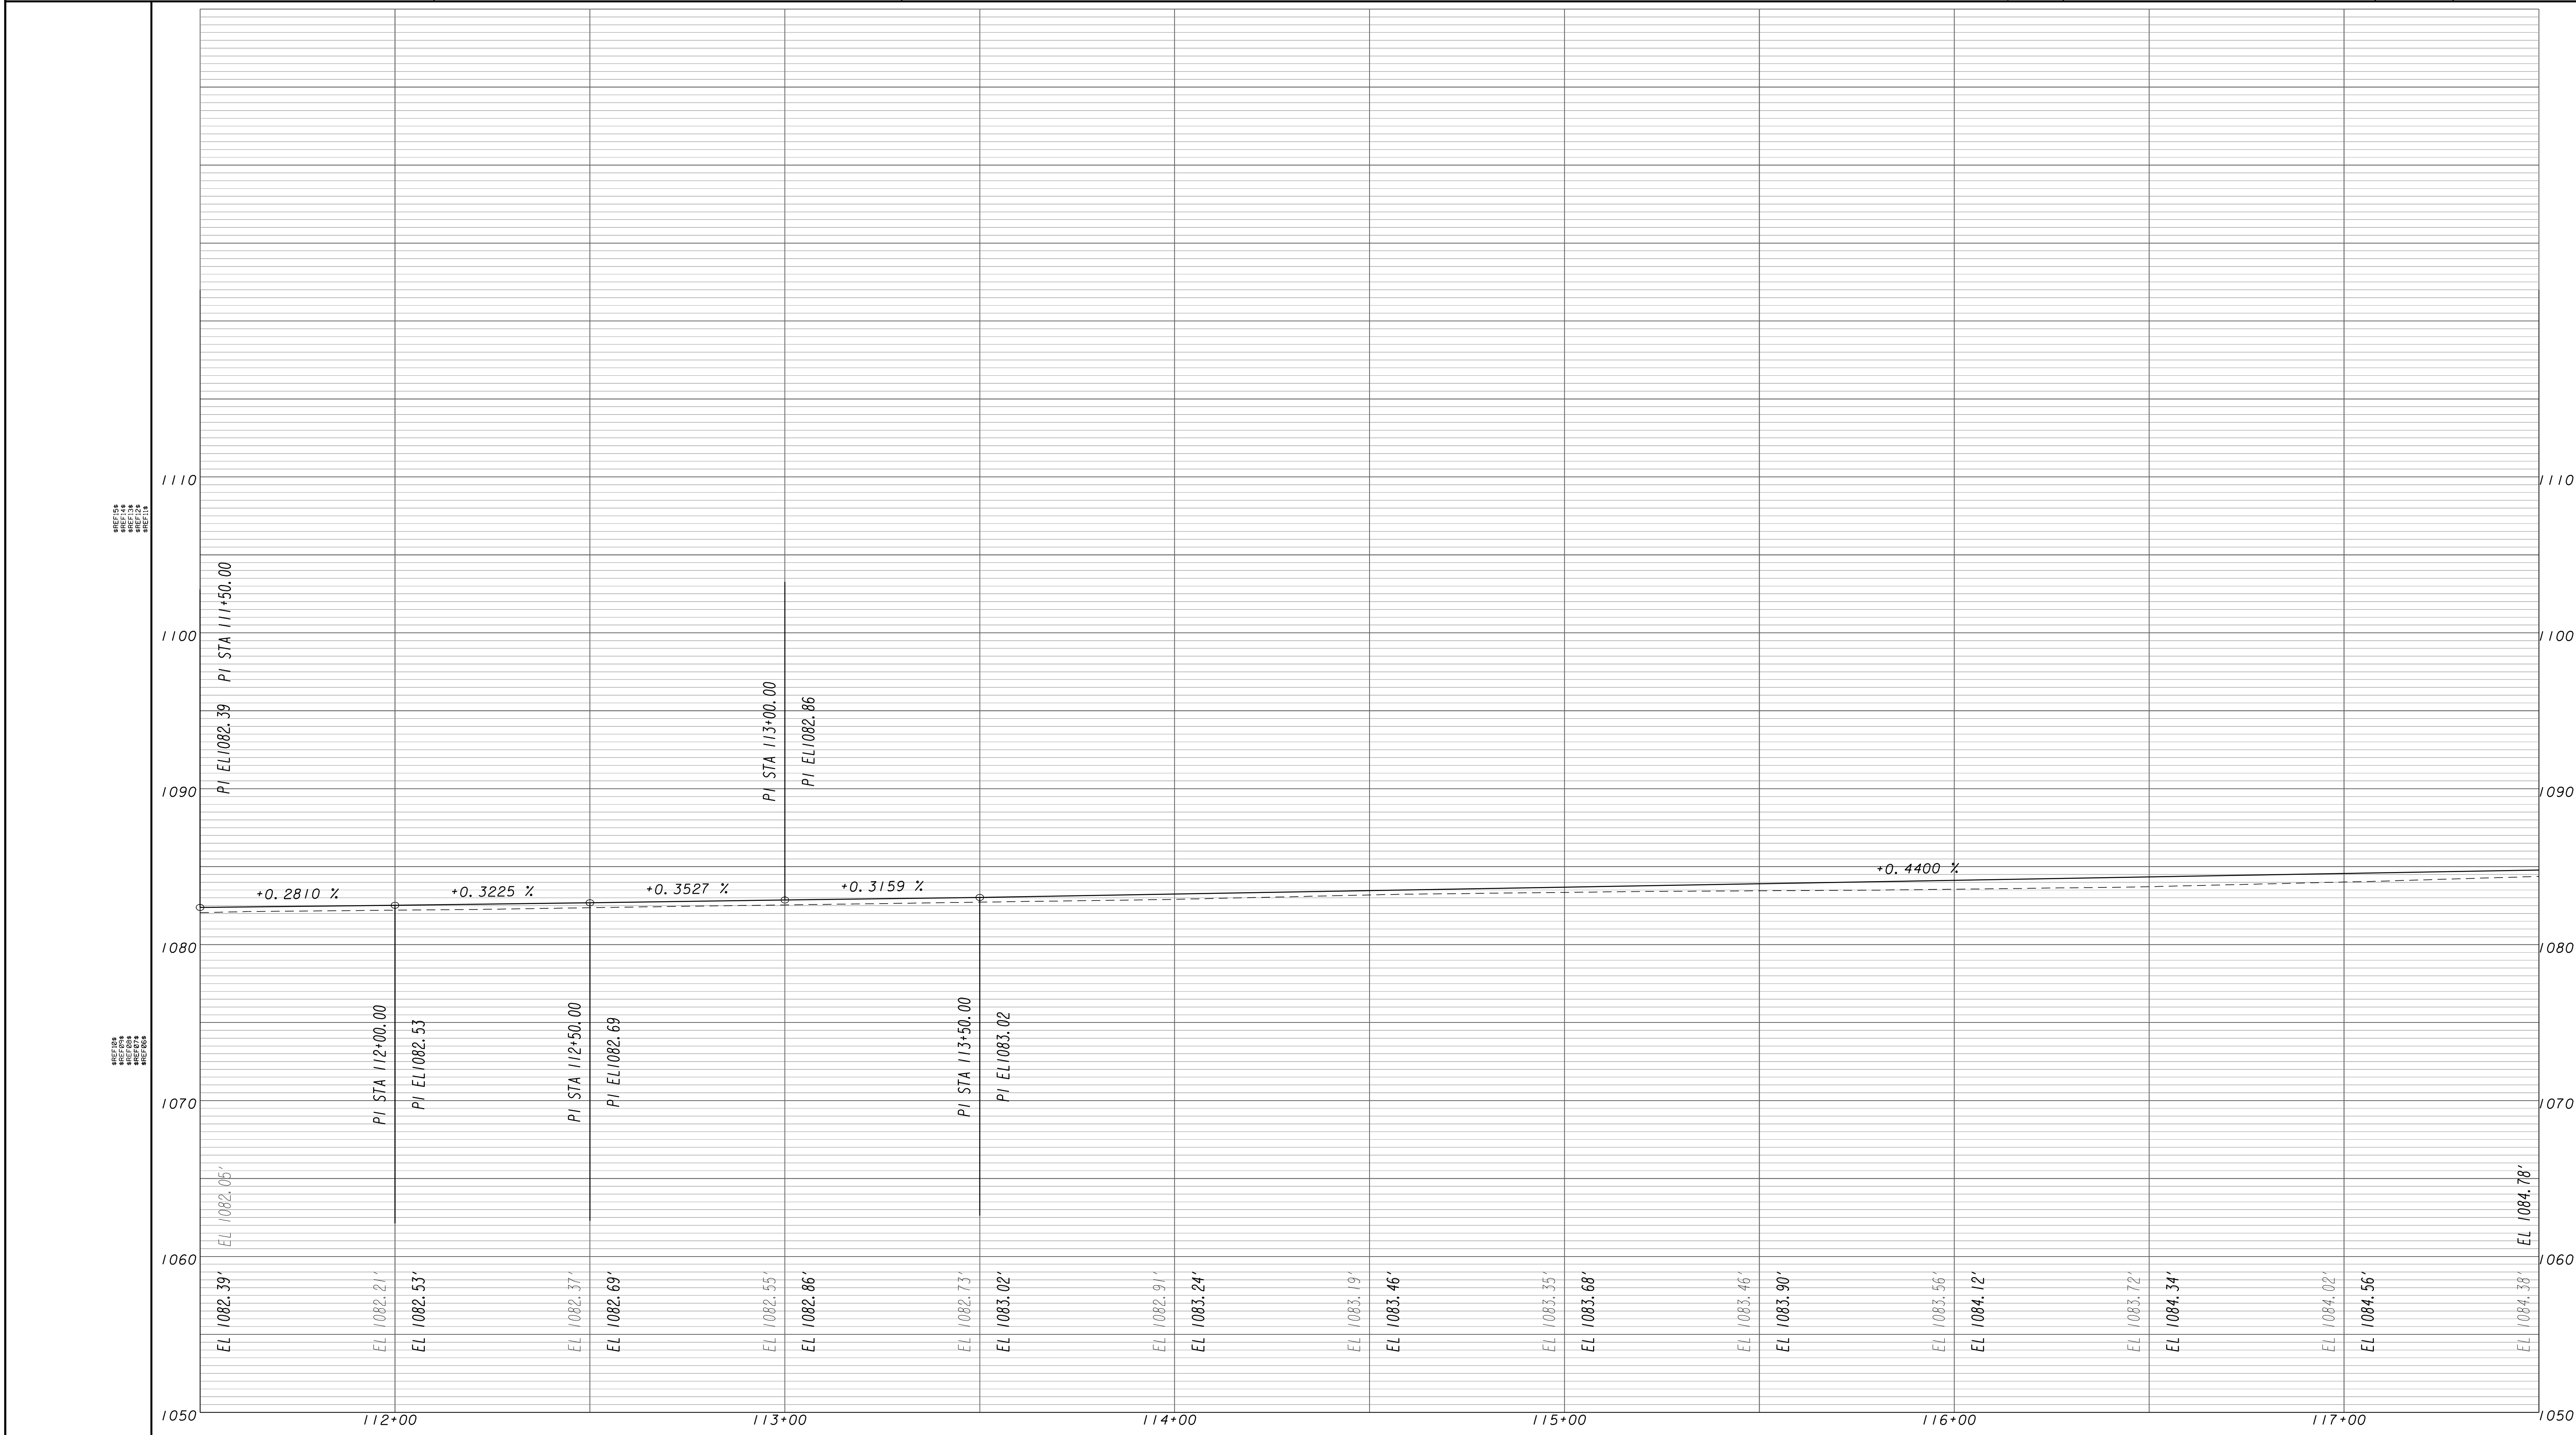

3/1/2007 G20E.DC

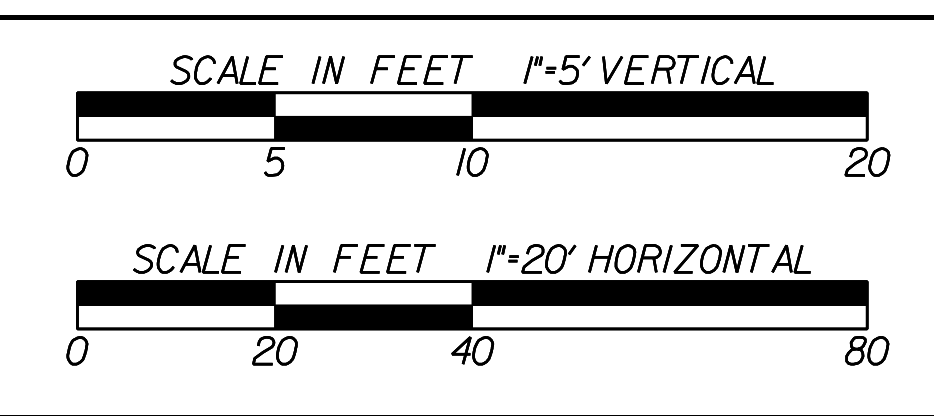



REVISION DATES	

STATE OF GEORGIA
DEPARTMENT OF TRANSPORTATION
OFFICE: PROGRAM DELIVERY
MAINLINE PROFILE


PROJECT: CSSFT-0008-00(314)
COUNTY: PICKENS

DRAWING No.
15-018

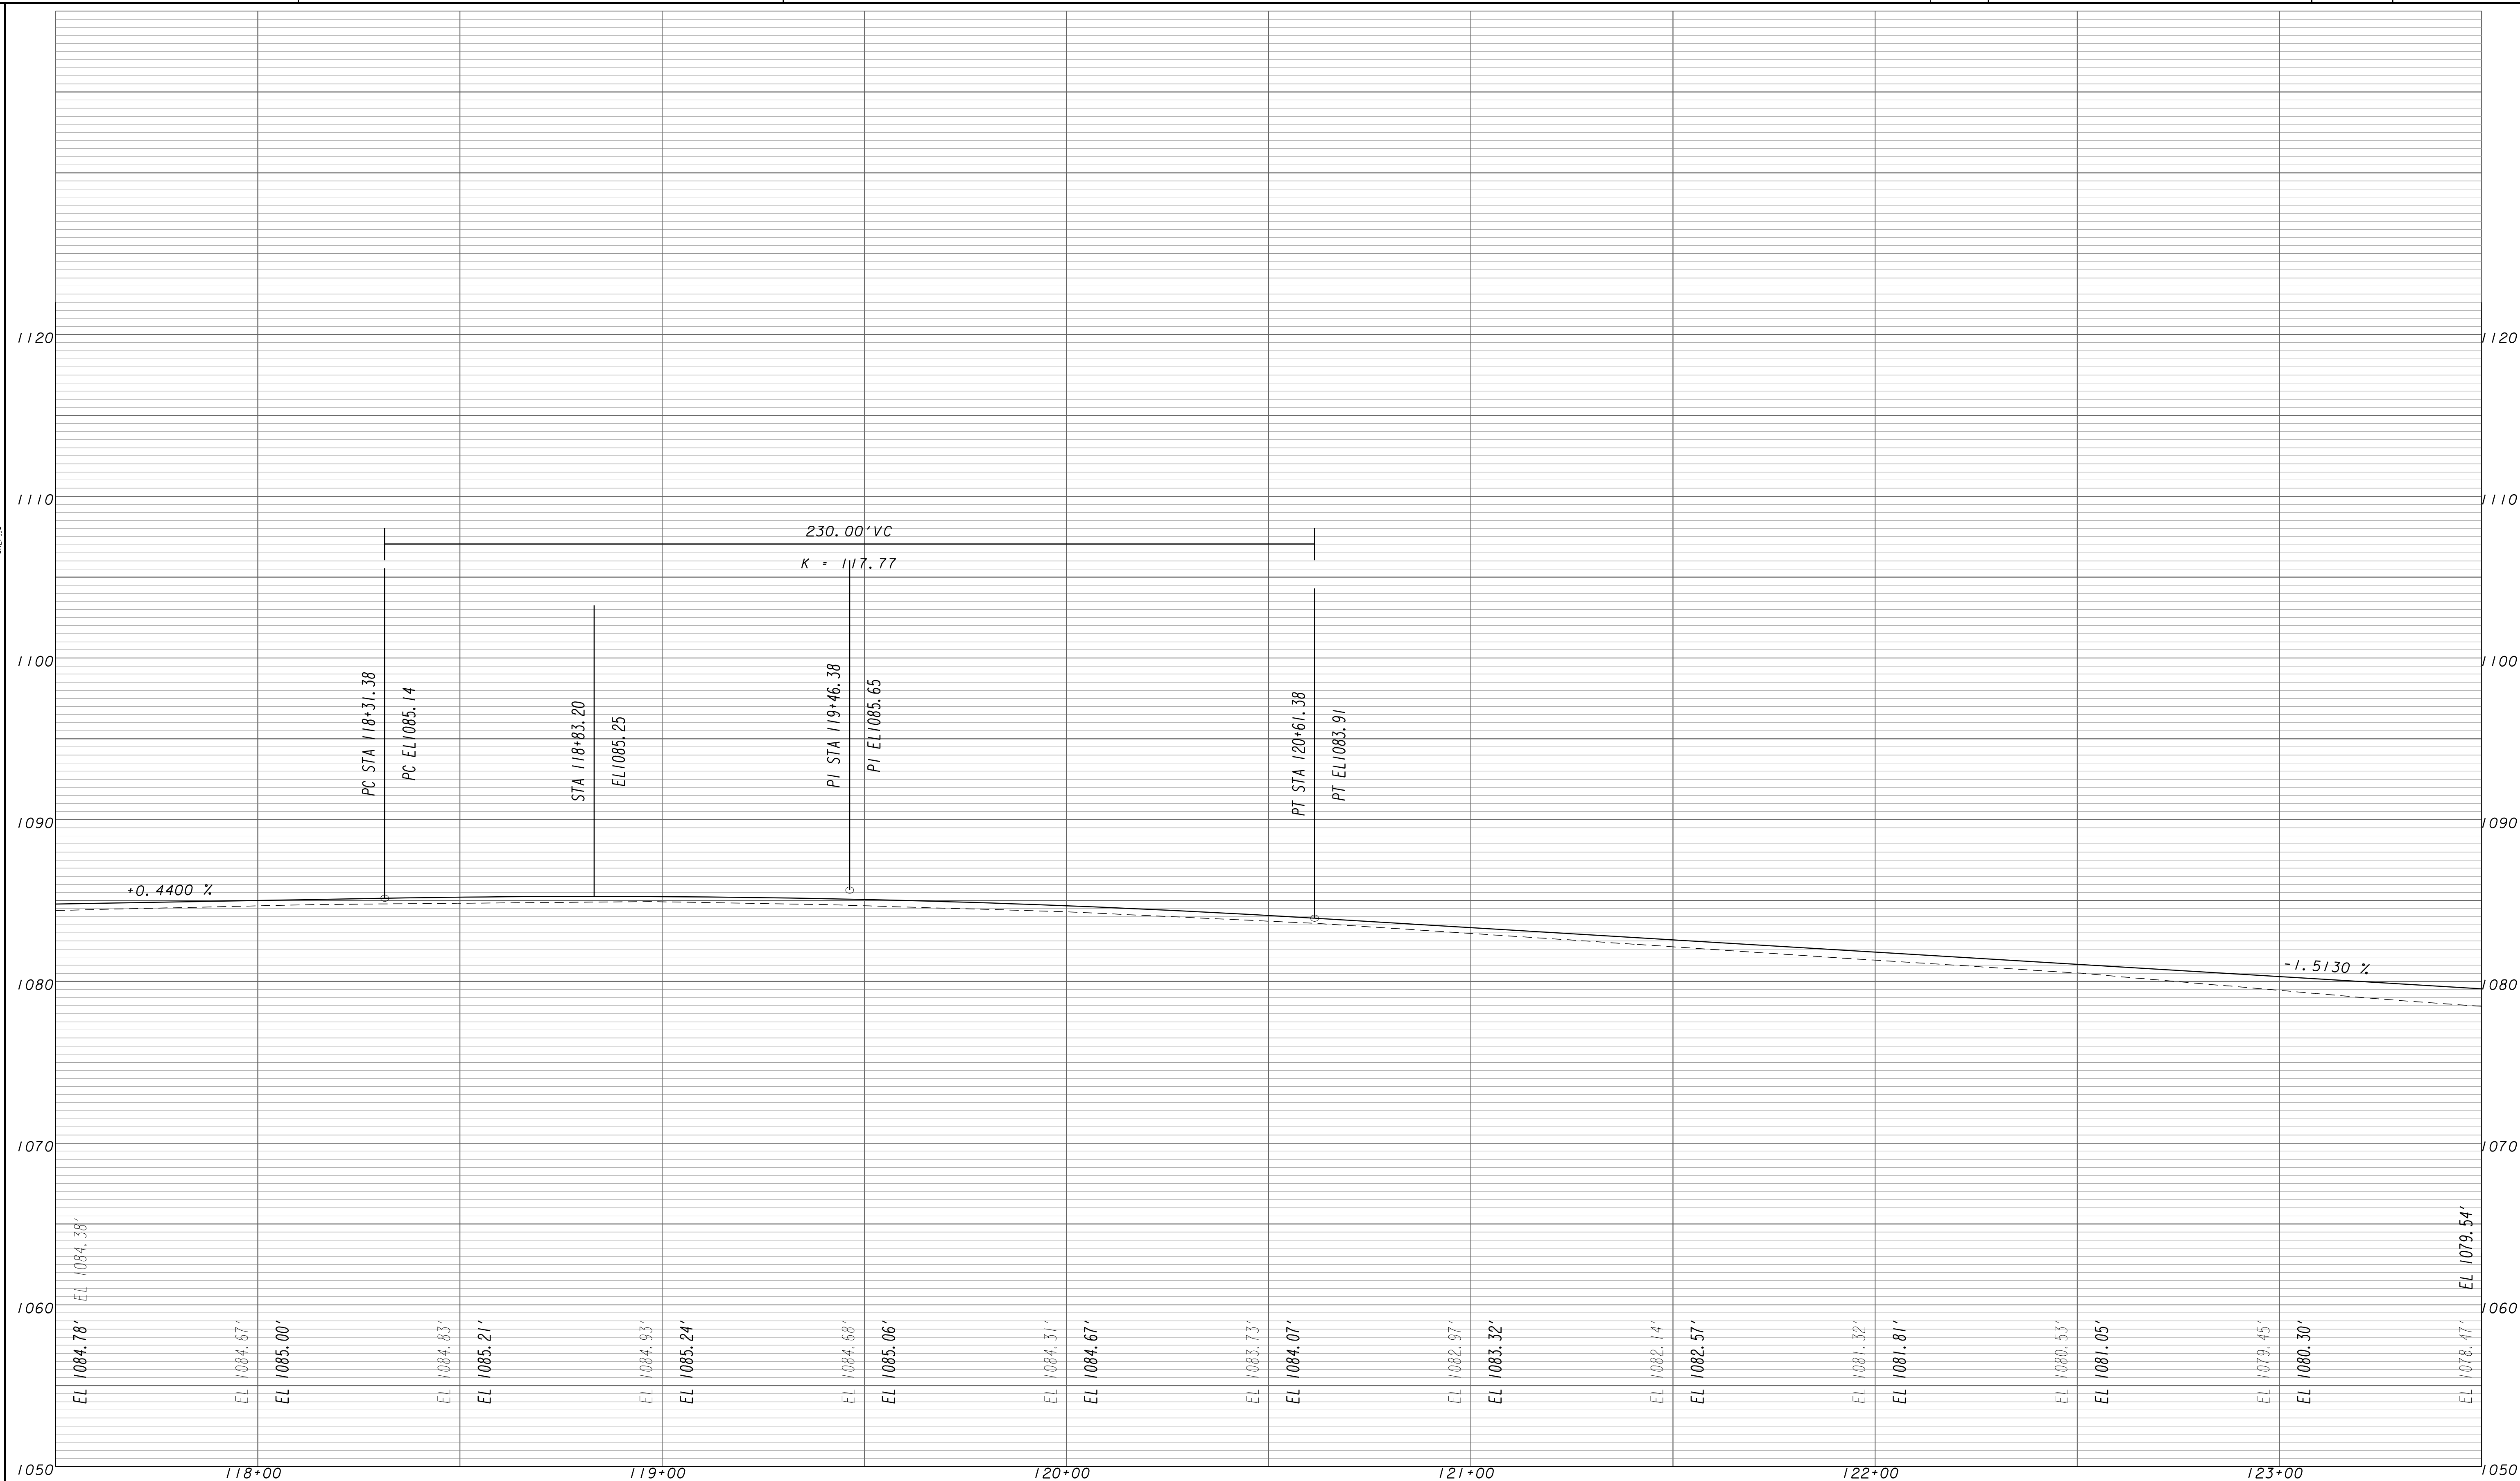


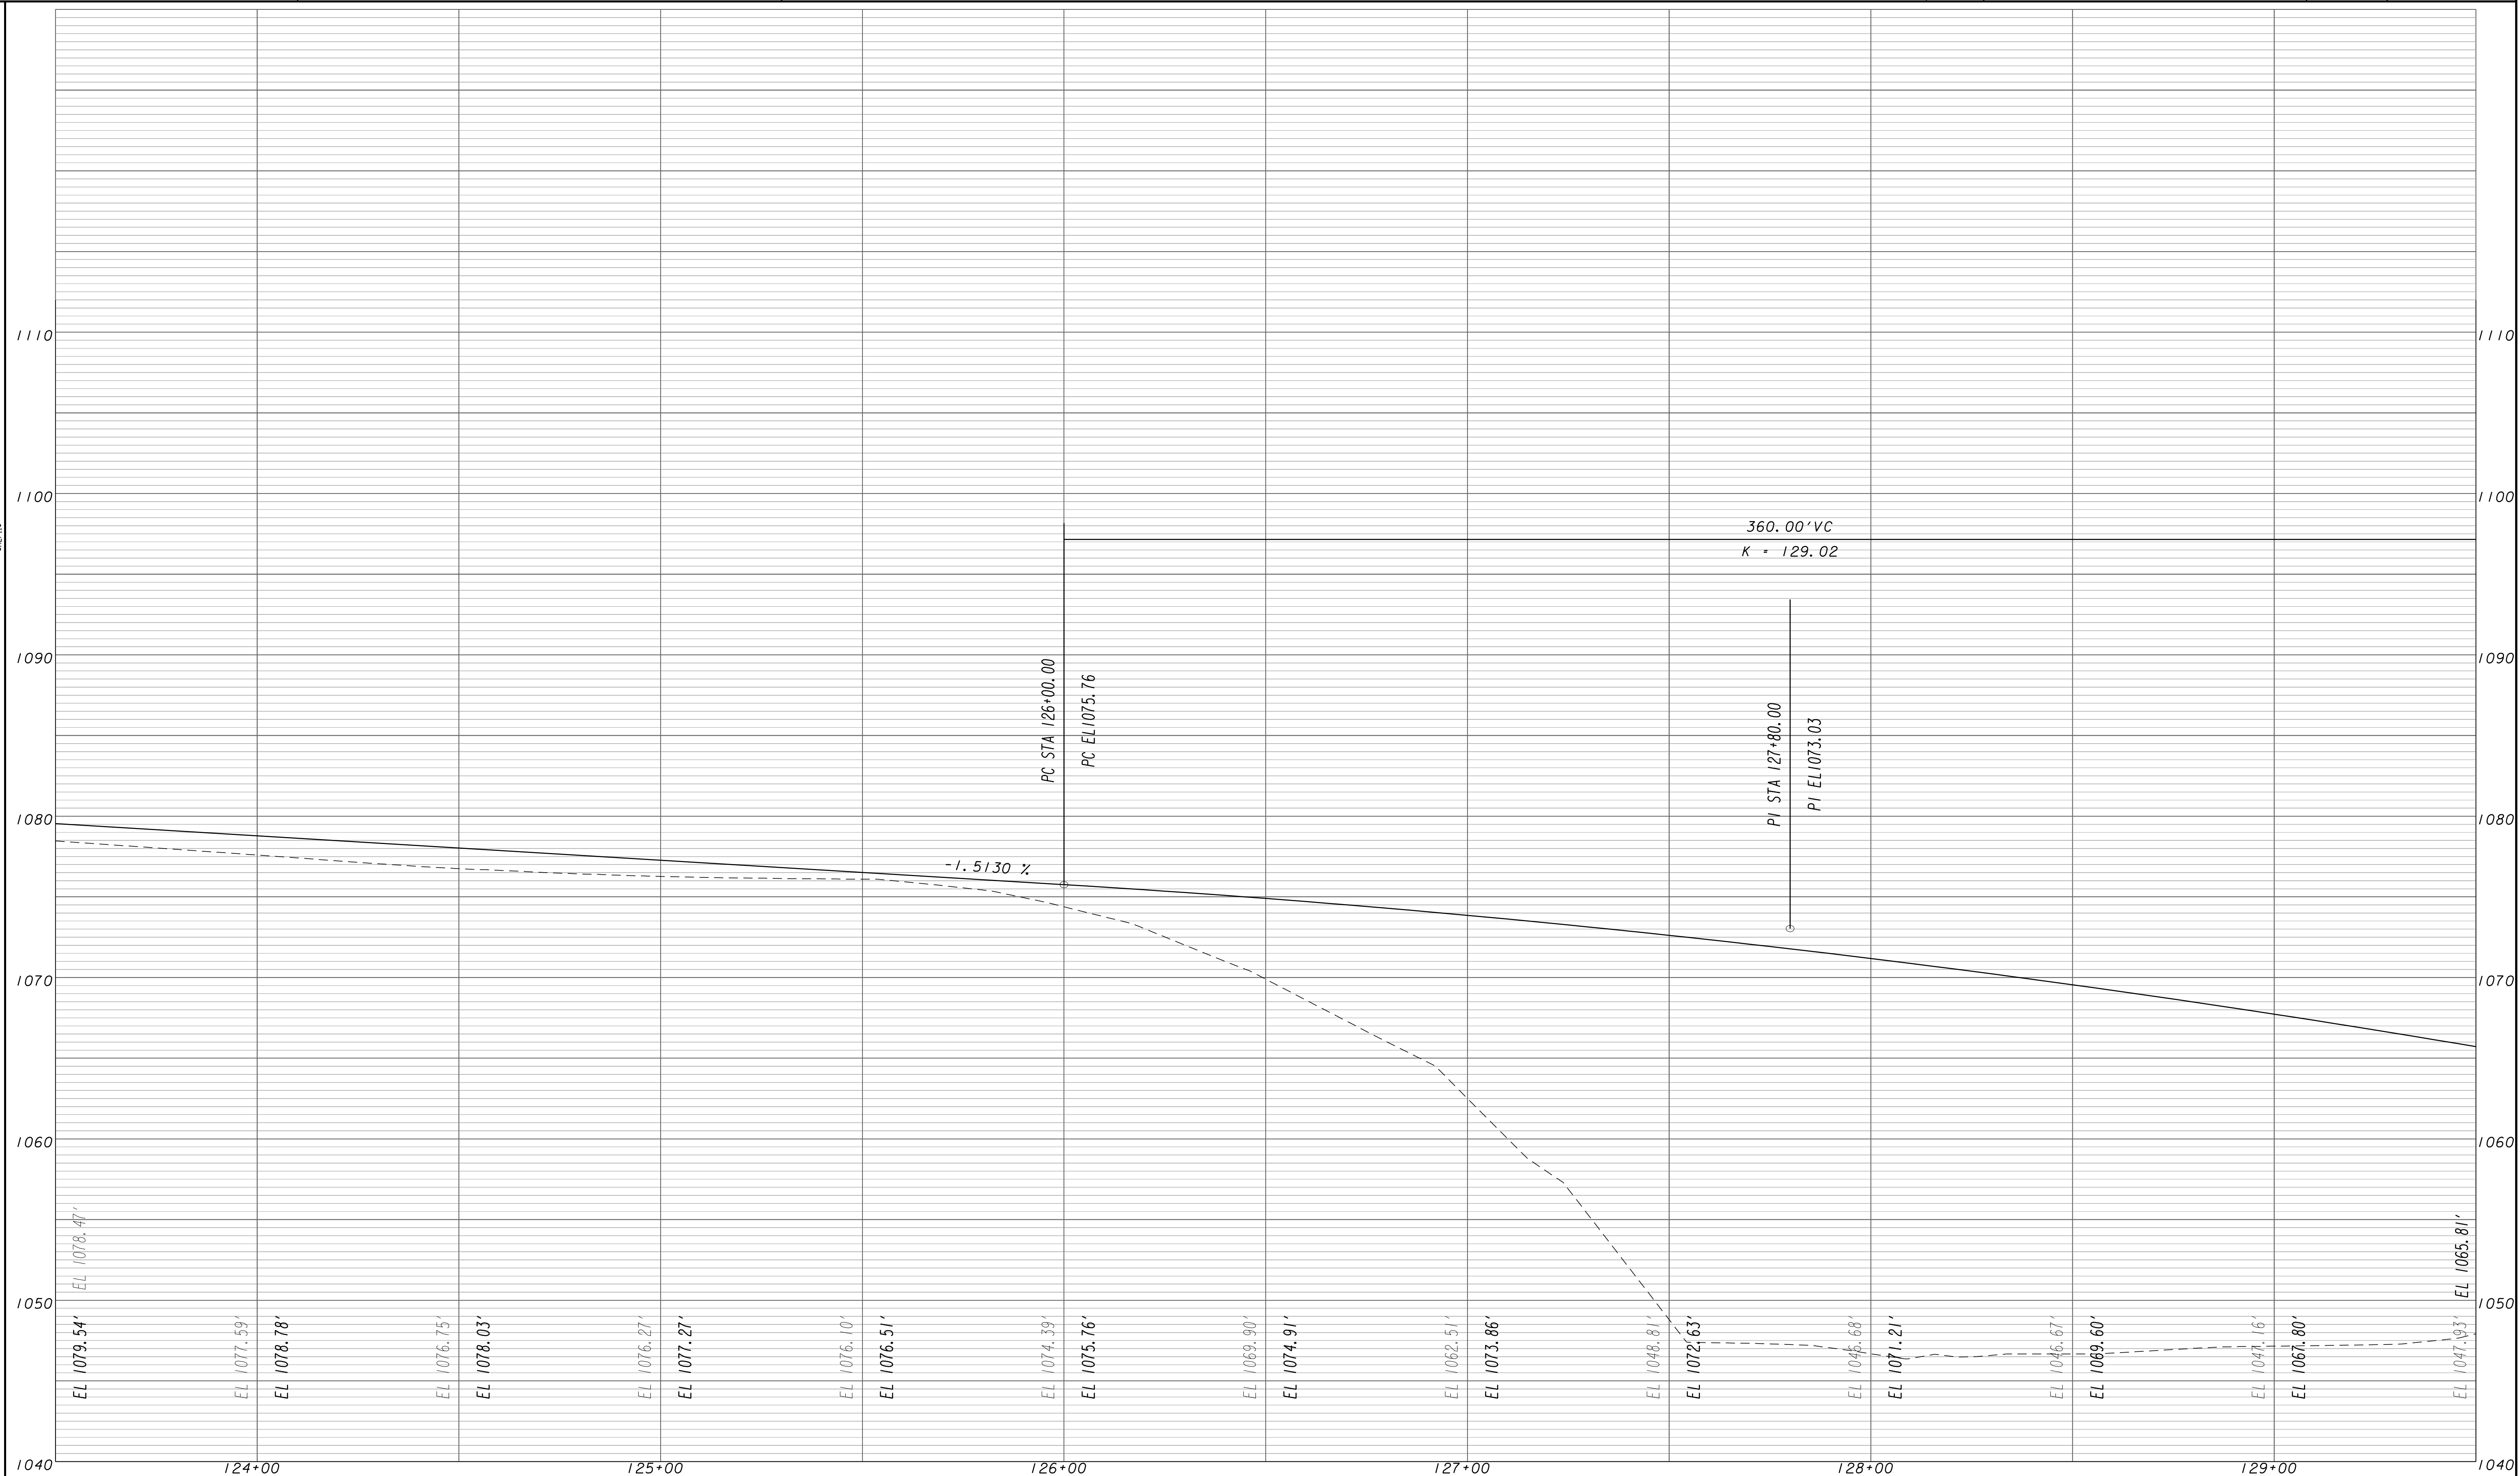


<p>3/1/2007 G20E.DC</p> <p>REFERENCES: SHEET 104 SHEET 105 SHEET 106 SHEET 107 SHEET 108</p>	 <p>GRESHAM SMITH AND PARTNERS</p>	<p>SCALE IN FEET 1"=5' VERTICAL</p>  <p>SCALE IN FEET 1"=20' HORIZONTAL</p> 	<table border="1" style="width:100%; border-collapse: collapse;"> <tr><th colspan="2">REVISION DATES</th></tr> <tr><td> </td><td> </td></tr> <tr><td> </td><td> </td></tr> <tr><td> </td><td> </td></tr> </table>	REVISION DATES								<p>STATE OF GEORGIA DEPARTMENT OF TRANSPORTATION OFFICE: PROGRAM DELIVERY</p> <p>MAINLINE PROFILE</p> <p>PROJECT: CSSFT-0008-00(314) COUNTY: PICKENS</p>	<p>DRAWING No. 15-020</p>
REVISION DATES													

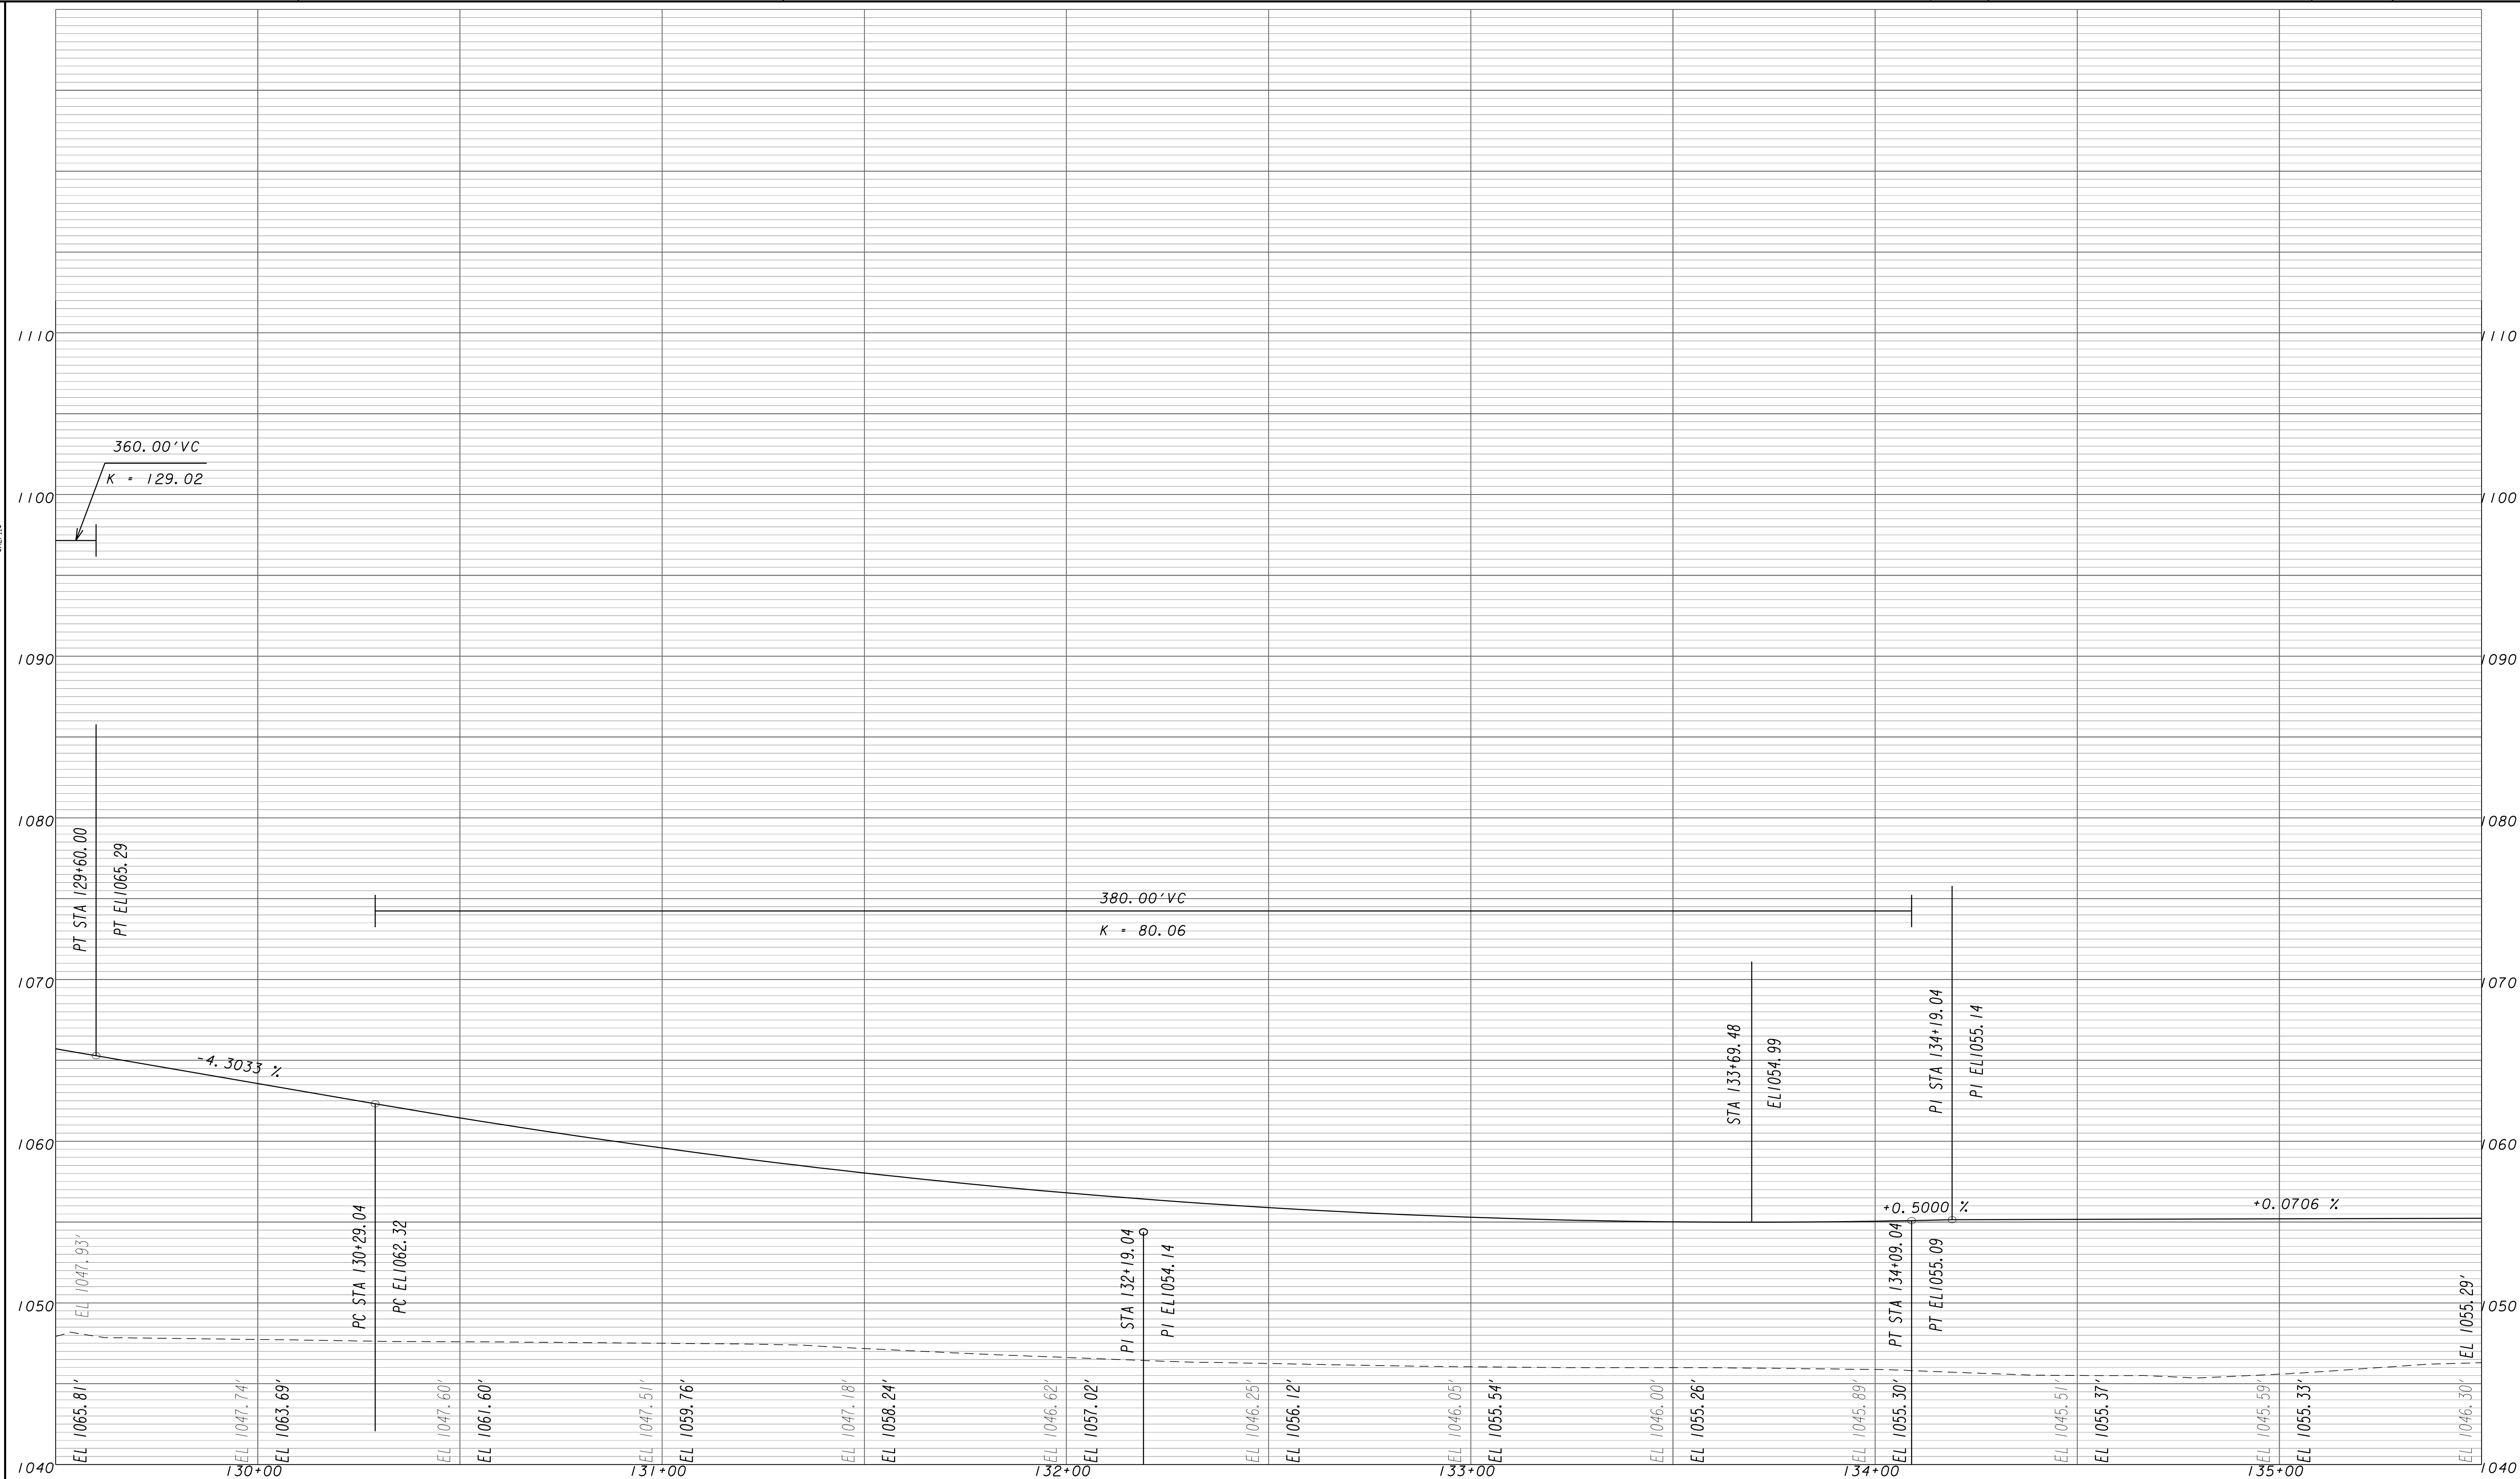

<p>3/1/2007 G20E.DG</p> <p>REFERENCES REFERENCES REFERENCES REFERENCES REFERENCES</p>	 <p>G R E S H A M S M I T H A N D P A R T N E R S</p>	<p>SCALE IN FEET 1"=5' VERTICAL</p>  <p>SCALE IN FEET 1"=20' HORIZONTAL</p> 	<p>REVISION DATES</p> <table border="1" style="width:100%; height: 40px;"> <tr><td> </td><td> </td><td> </td></tr> </table>				<p>STATE OF GEORGIA DEPARTMENT OF TRANSPORTATION OFFICE: PROGRAM DELIVERY</p> <p>MAINLINE PROFILE</p> <p>PROJECT: CSSFT-0008-00(314) COUNTY: PICKENS</p>	<p>DRAWING No. 15-021</p>

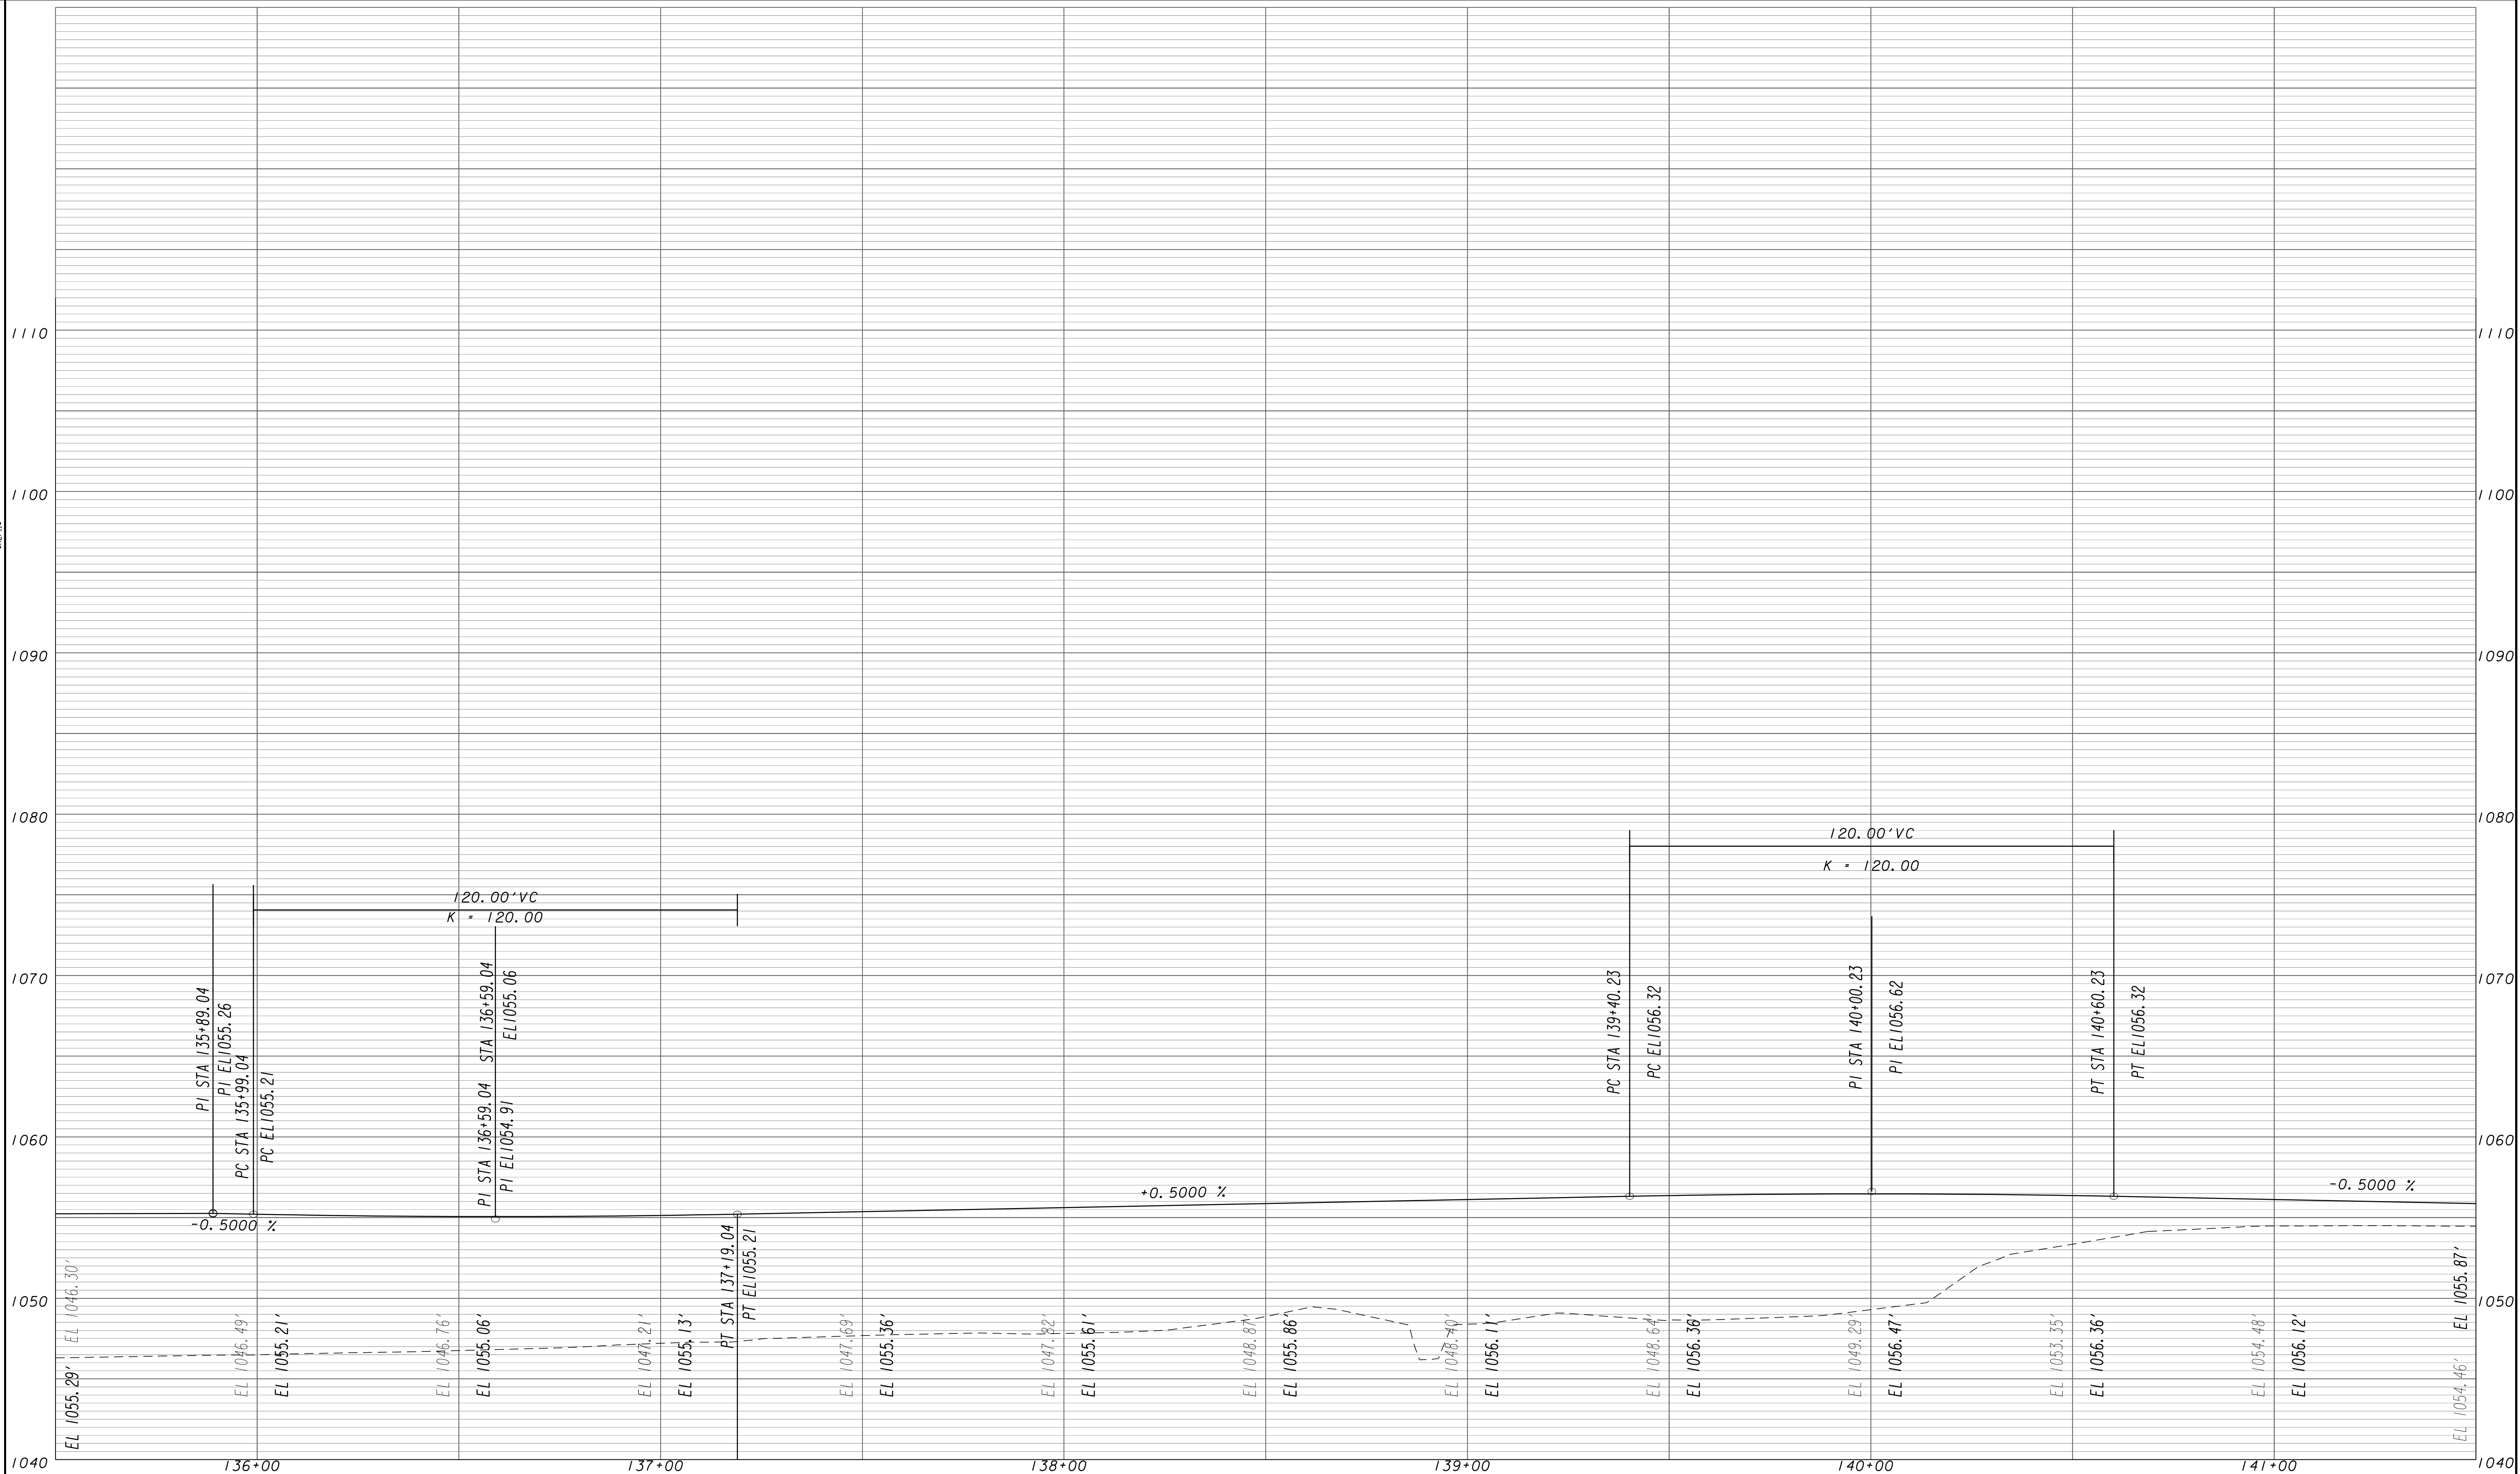


<p>3/1/2007</p> <p>G20E.DC</p> <p>REFERENCE SHEET 108 SHEET 109 SHEET 110 SHEET 111 SHEET 112</p>	<p>GRESHAM SMITH AND PARTNERS</p>	<p>SCALE IN FEET 1"=5' VERTICAL</p> <p>SCALE IN FEET 1"=20' HORIZONTAL</p>	<p>REVISION DATES</p> <table border="1" style="width:100%; border-collapse: collapse;"> <tr><td> </td><td> </td><td> </td></tr> <tr><td> </td><td> </td><td> </td></tr> <tr><td> </td><td> </td><td> </td></tr> </table>										<p>STATE OF GEORGIA DEPARTMENT OF TRANSPORTATION OFFICE: PROGRAM DELIVERY</p> <p>MAINLINE PROFILE</p> <p>PROJECT: CSSFT-0008-00(314) COUNTY: PICKENS</p>	<p>DRAWING No. 15-022</p>

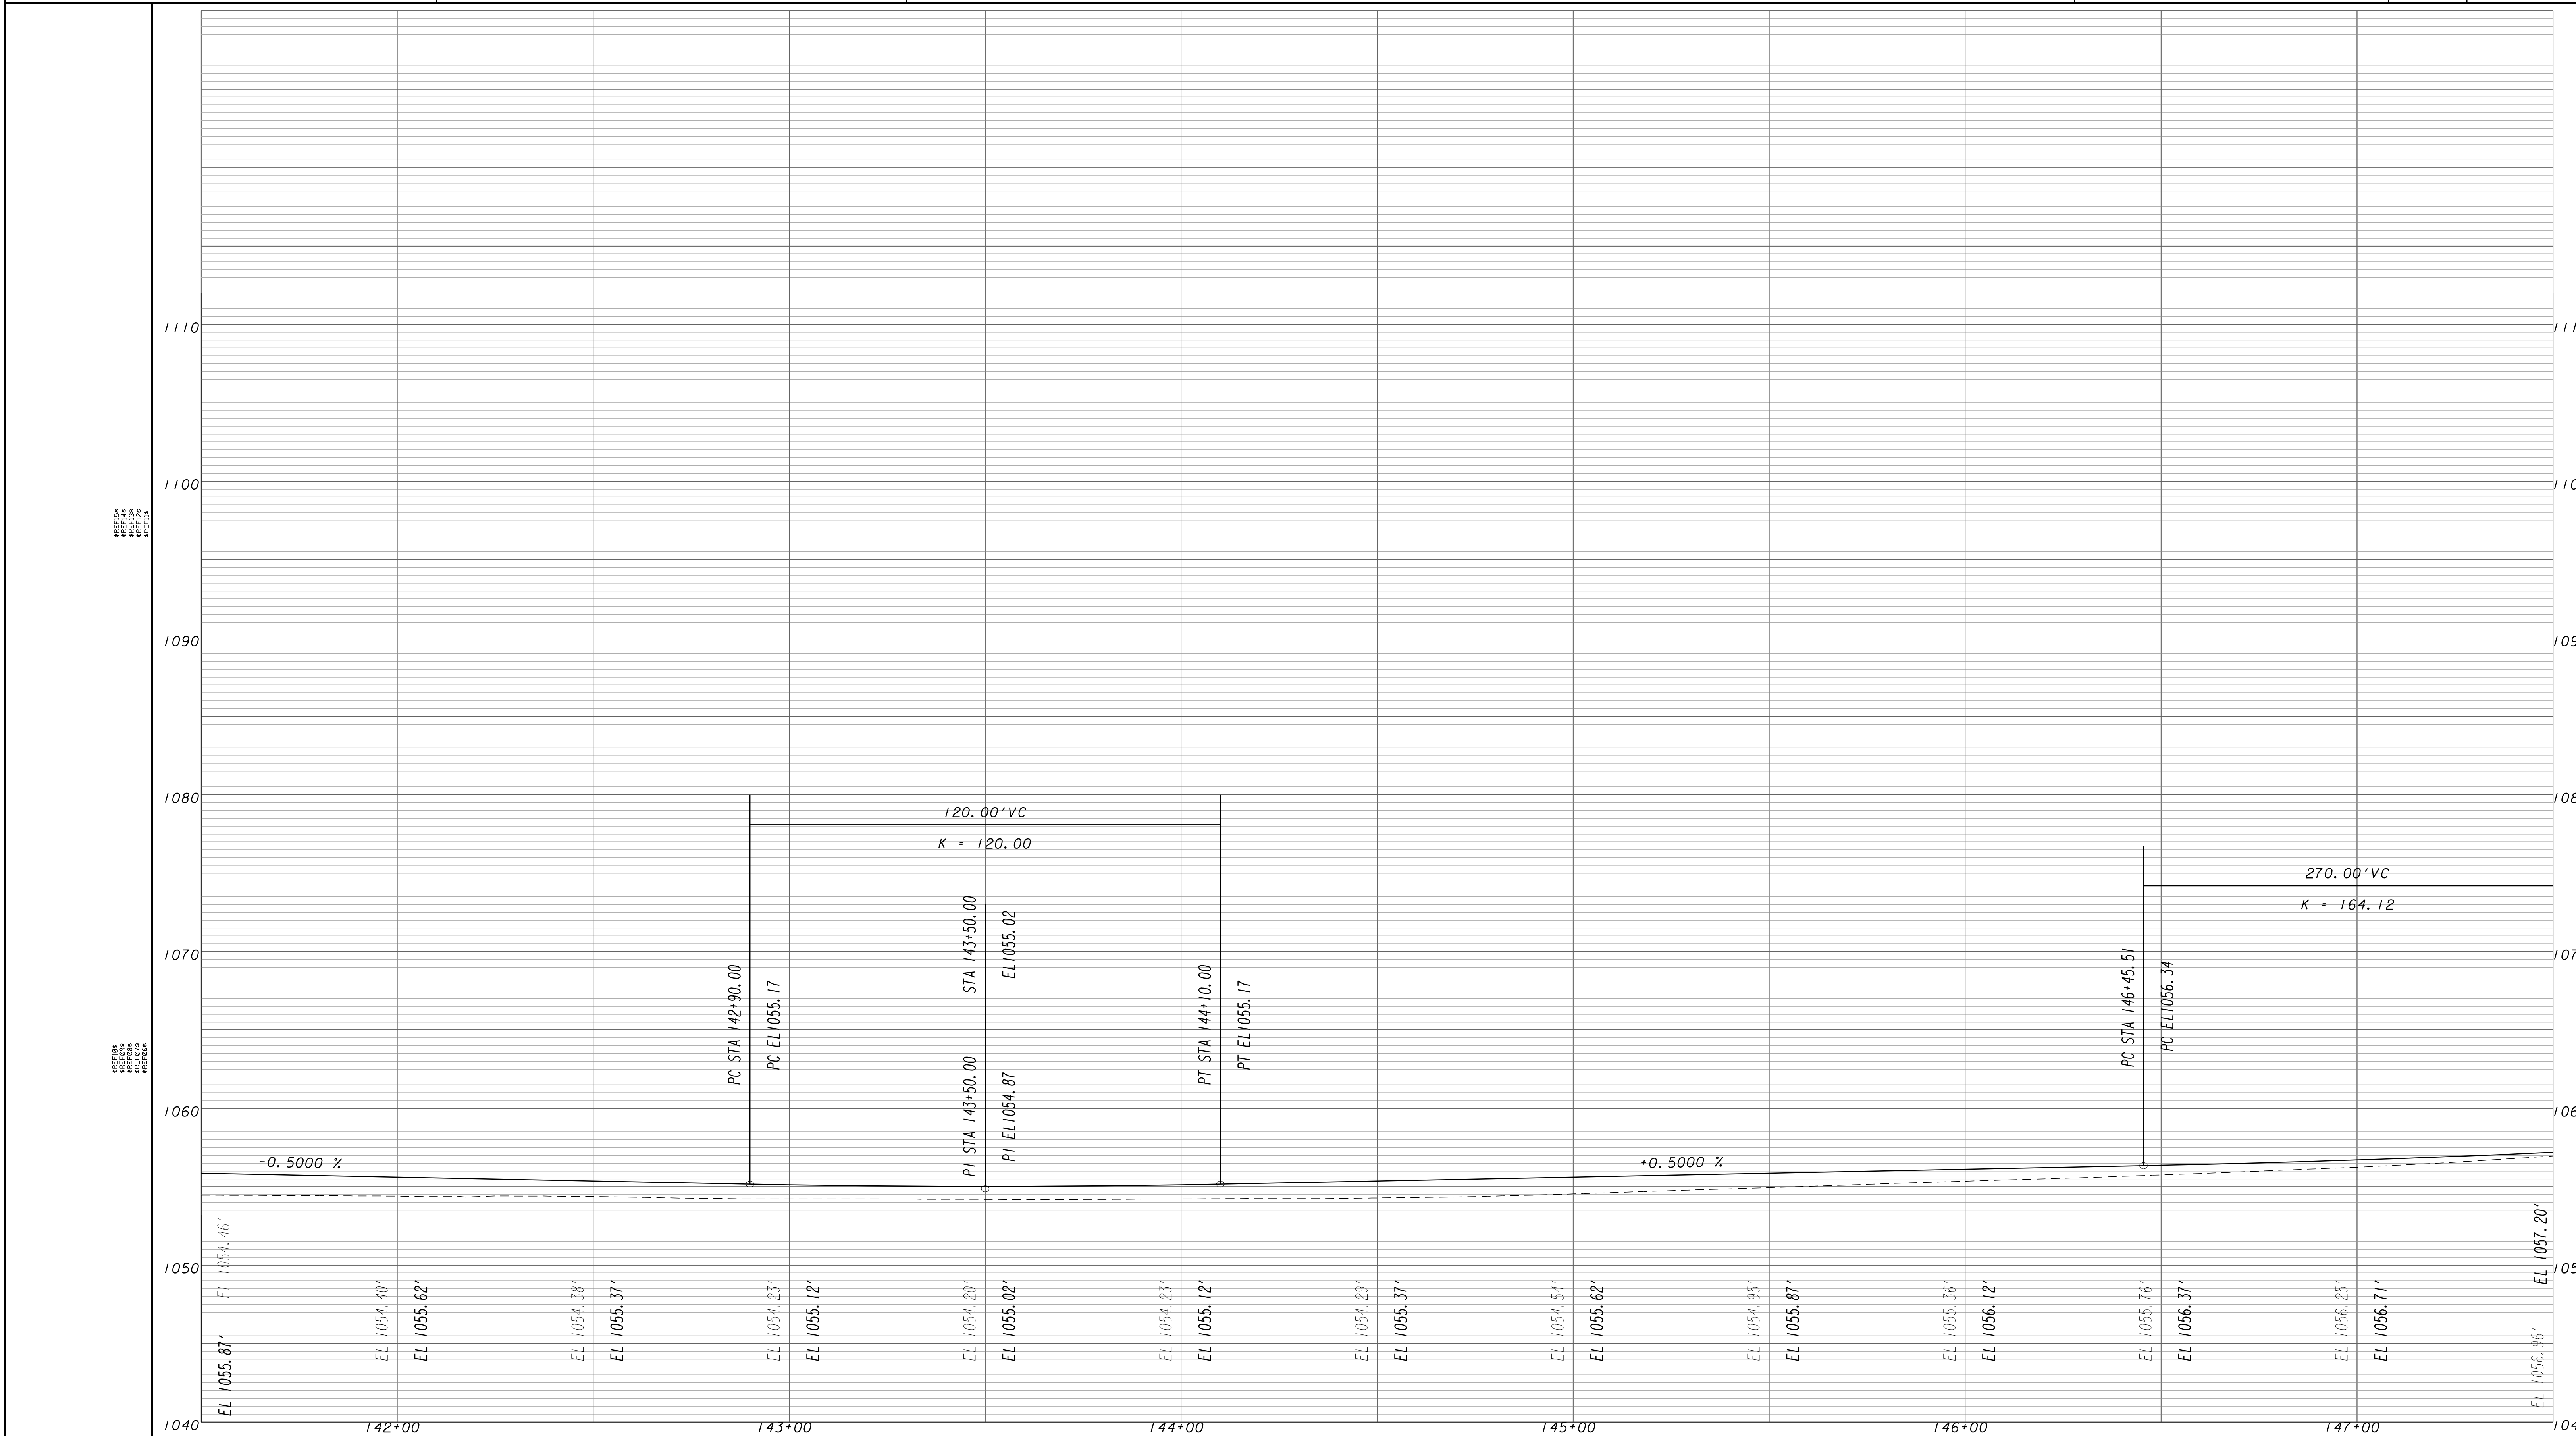

EL 1055.87'	EL 1054.46'	EL 1054.40'	EL 1055.62'	EL 1054.38'	EL 1055.37'	EL 1054.23'	EL 1055.12'	EL 1054.20'	EL 1055.02'	EL 1054.23'	EL 1055.12'	EL 1054.29'	EL 1055.37'	EL 1054.54'	EL 1055.62'	EL 1054.95'	EL 1055.87'	EL 1055.36'	EL 1056.12'	EL 1055.76'	EL 1056.37'	EL 1056.25'	EL 1056.71'	EL 1056.96'	EL 1057.20'	
142+00																										



G R E S H A M
S M I T H A N D
P A R T N E R S

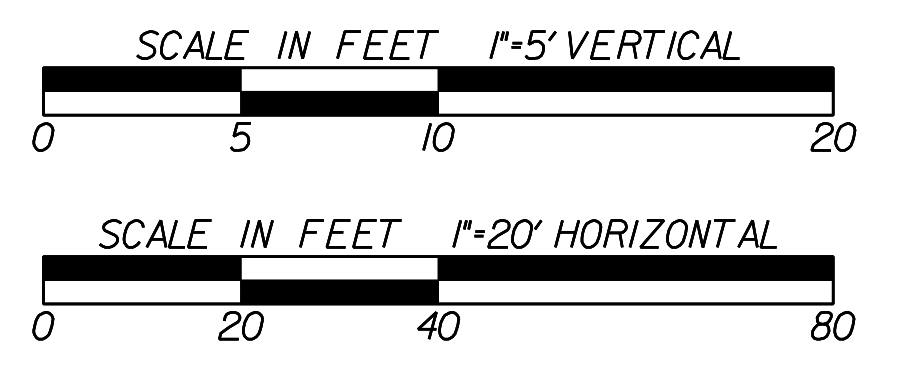



REVISION DATES	

STATE OF GEORGIA
DEPARTMENT OF TRANSPORTATION
OFFICE: PROGRAM DELIVERY
MAINLINE PROFILE

PROJECT: CSSFT-0008-00(314)
COUNTY: PICKENS


DRAWING No.
15-023

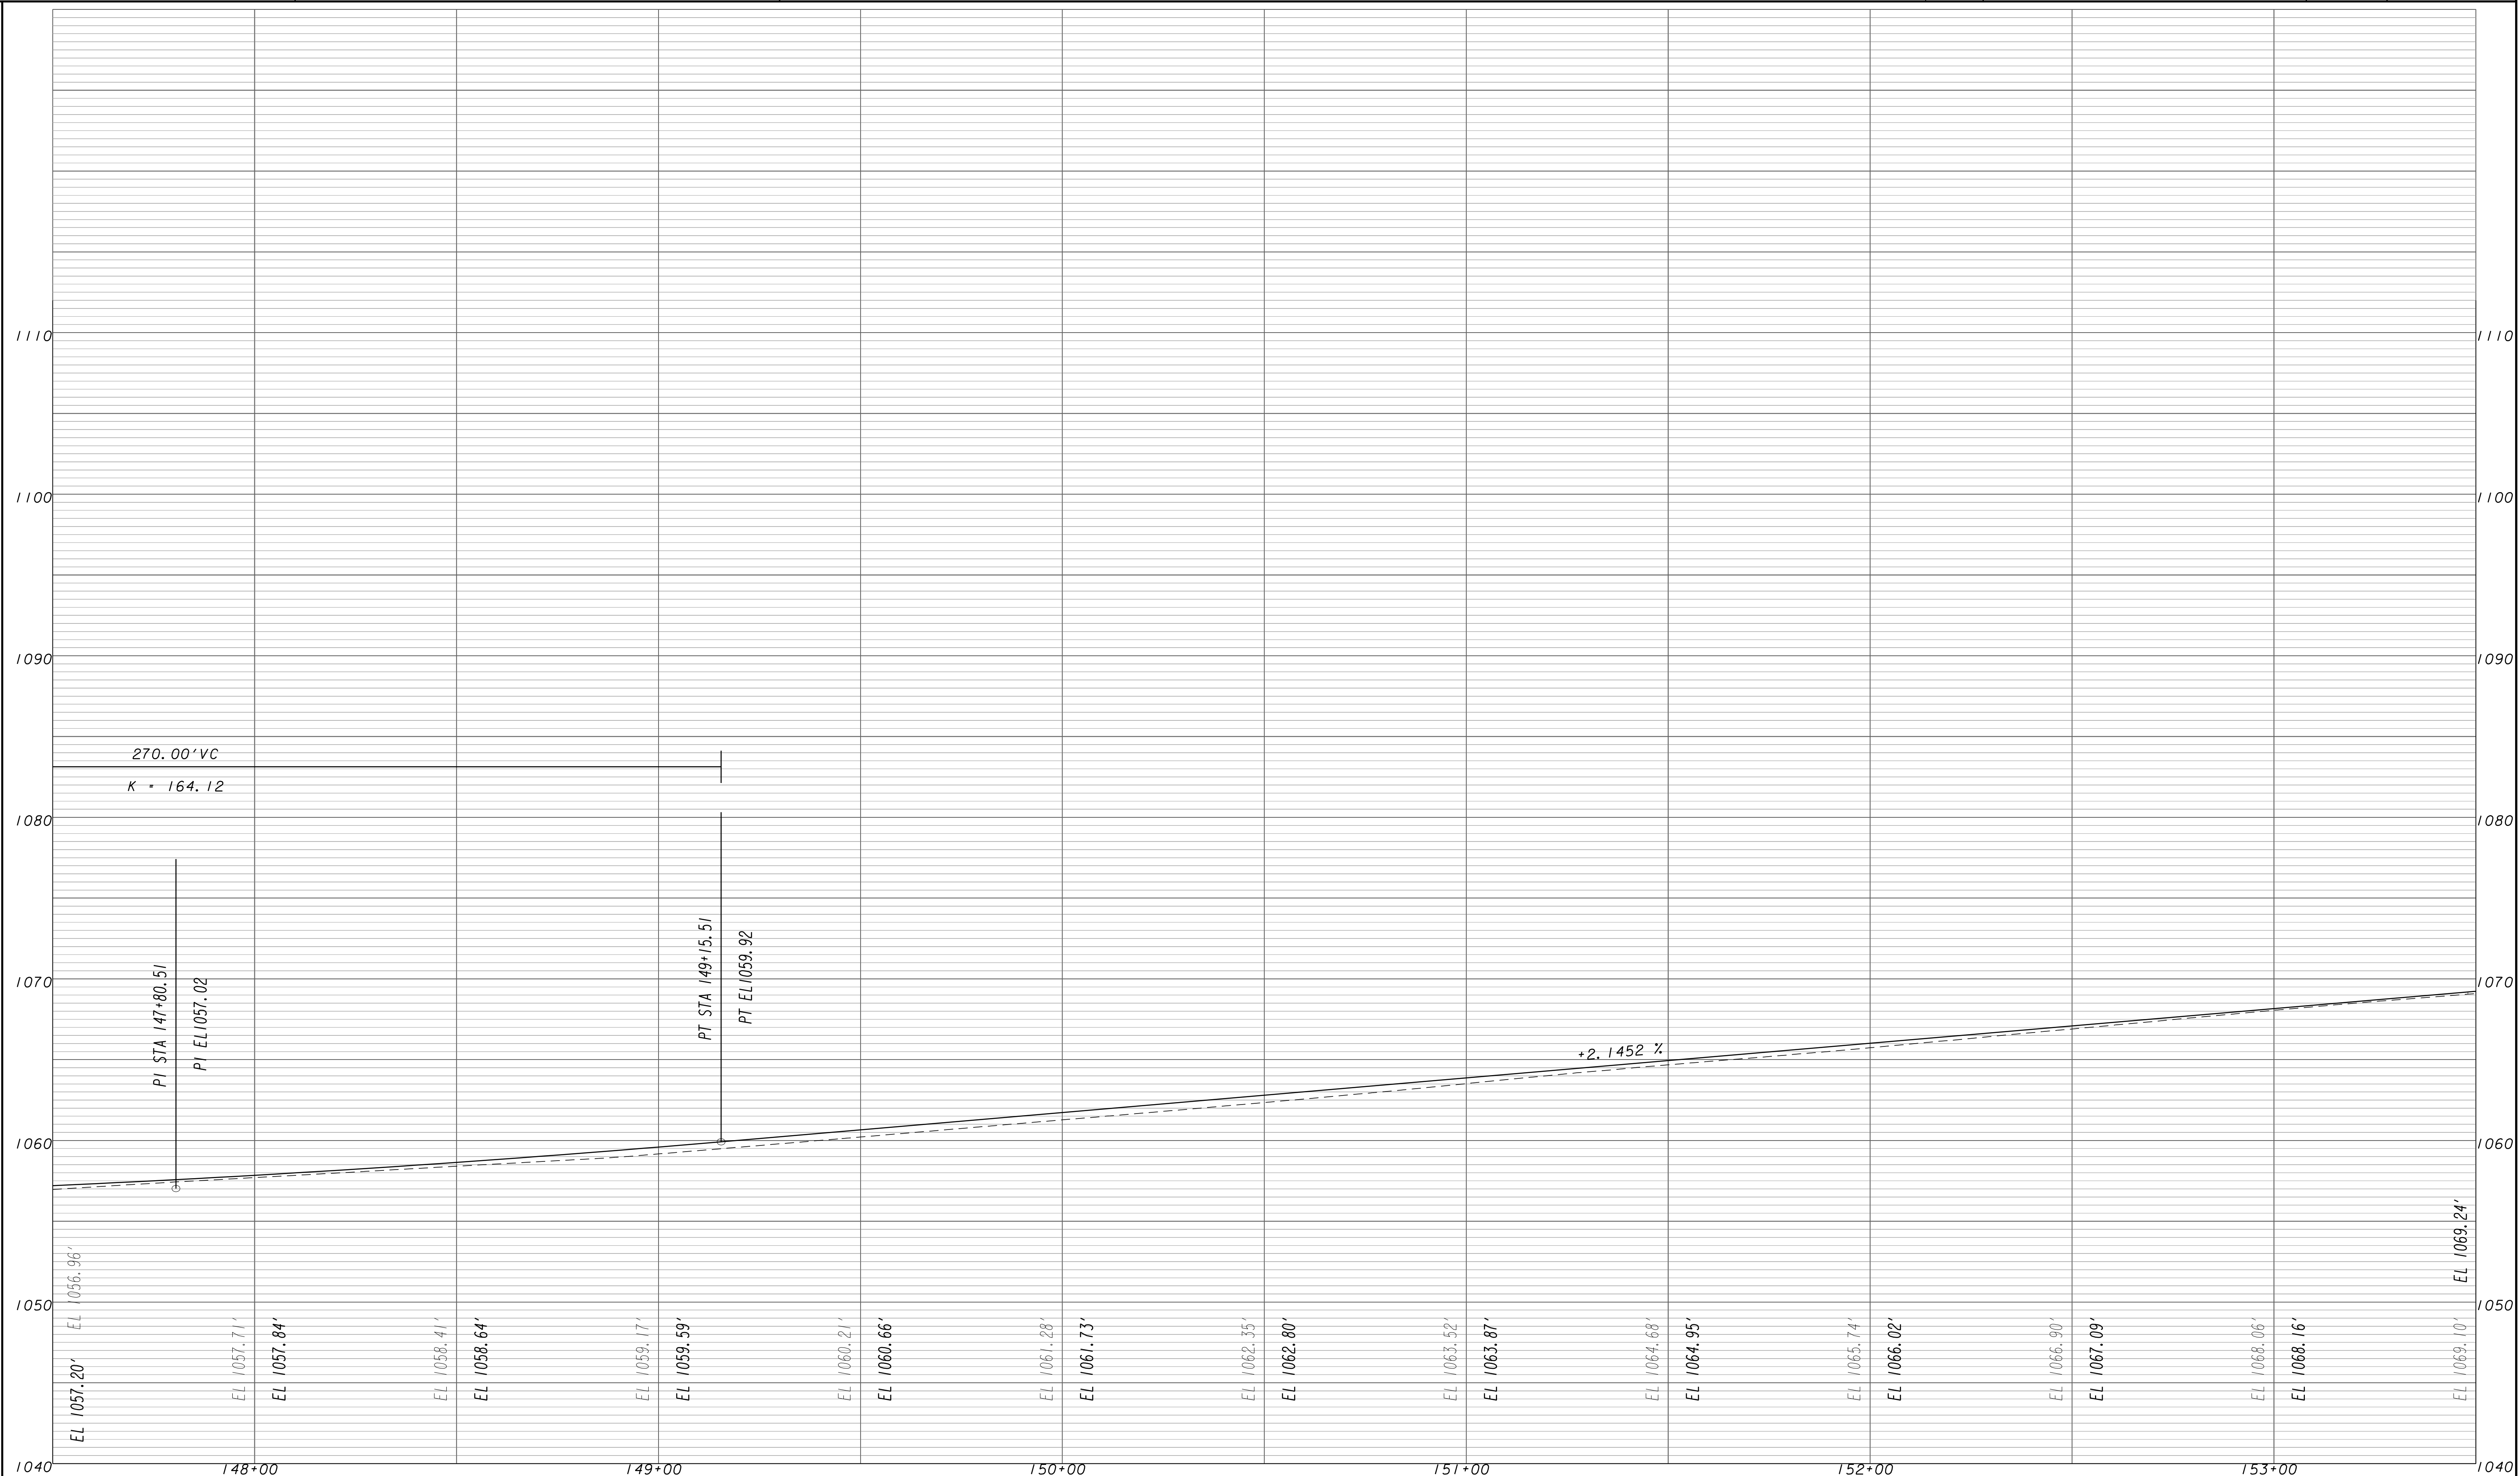

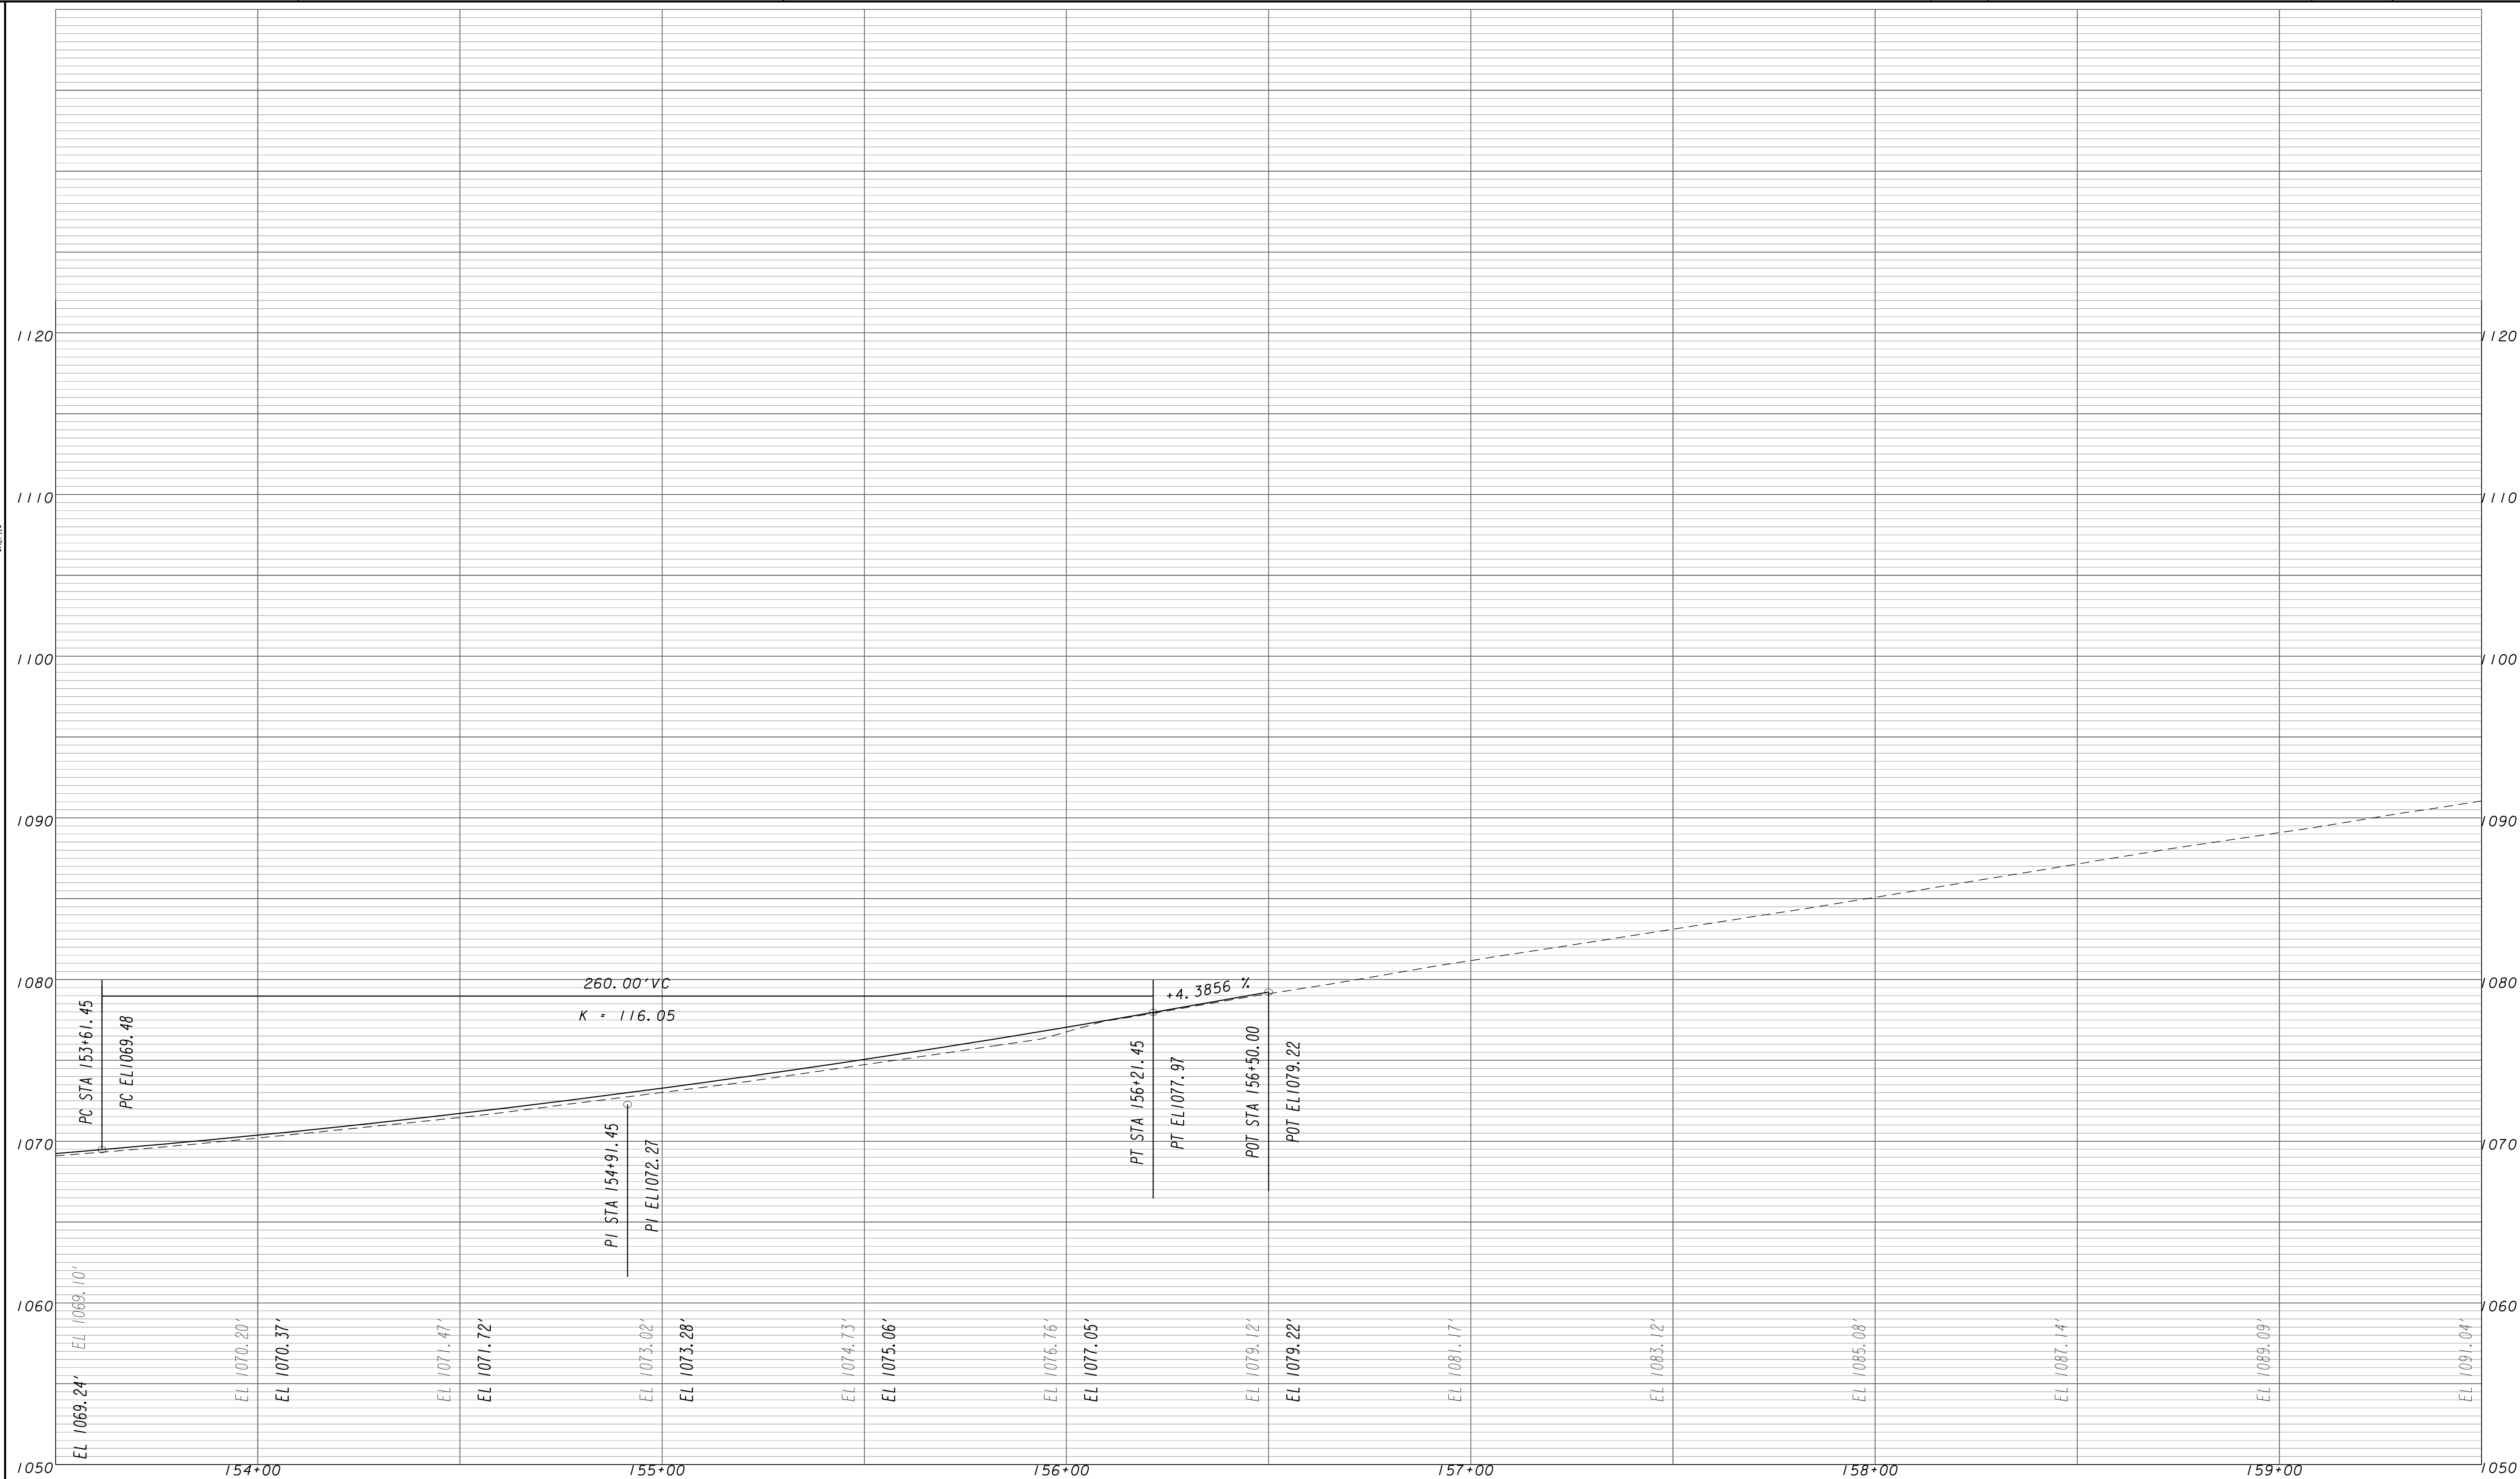

3/1/2007 G20E.DG

REF: 204
 REF: 204
 REF: 204
 REF: 204
 REF: 204

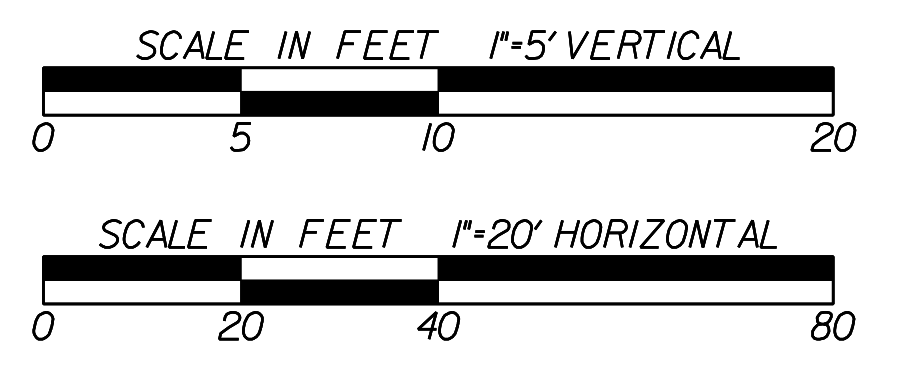


REVISION DATES	

STATE OF GEORGIA
DEPARTMENT OF TRANSPORTATION
OFFICE: PROGRAM DELIVERY

MAINLINE PROFILE

PROJECT: CSSFT-0008-00(314)
COUNTY: PICKENS


DRAWING No.
15-025

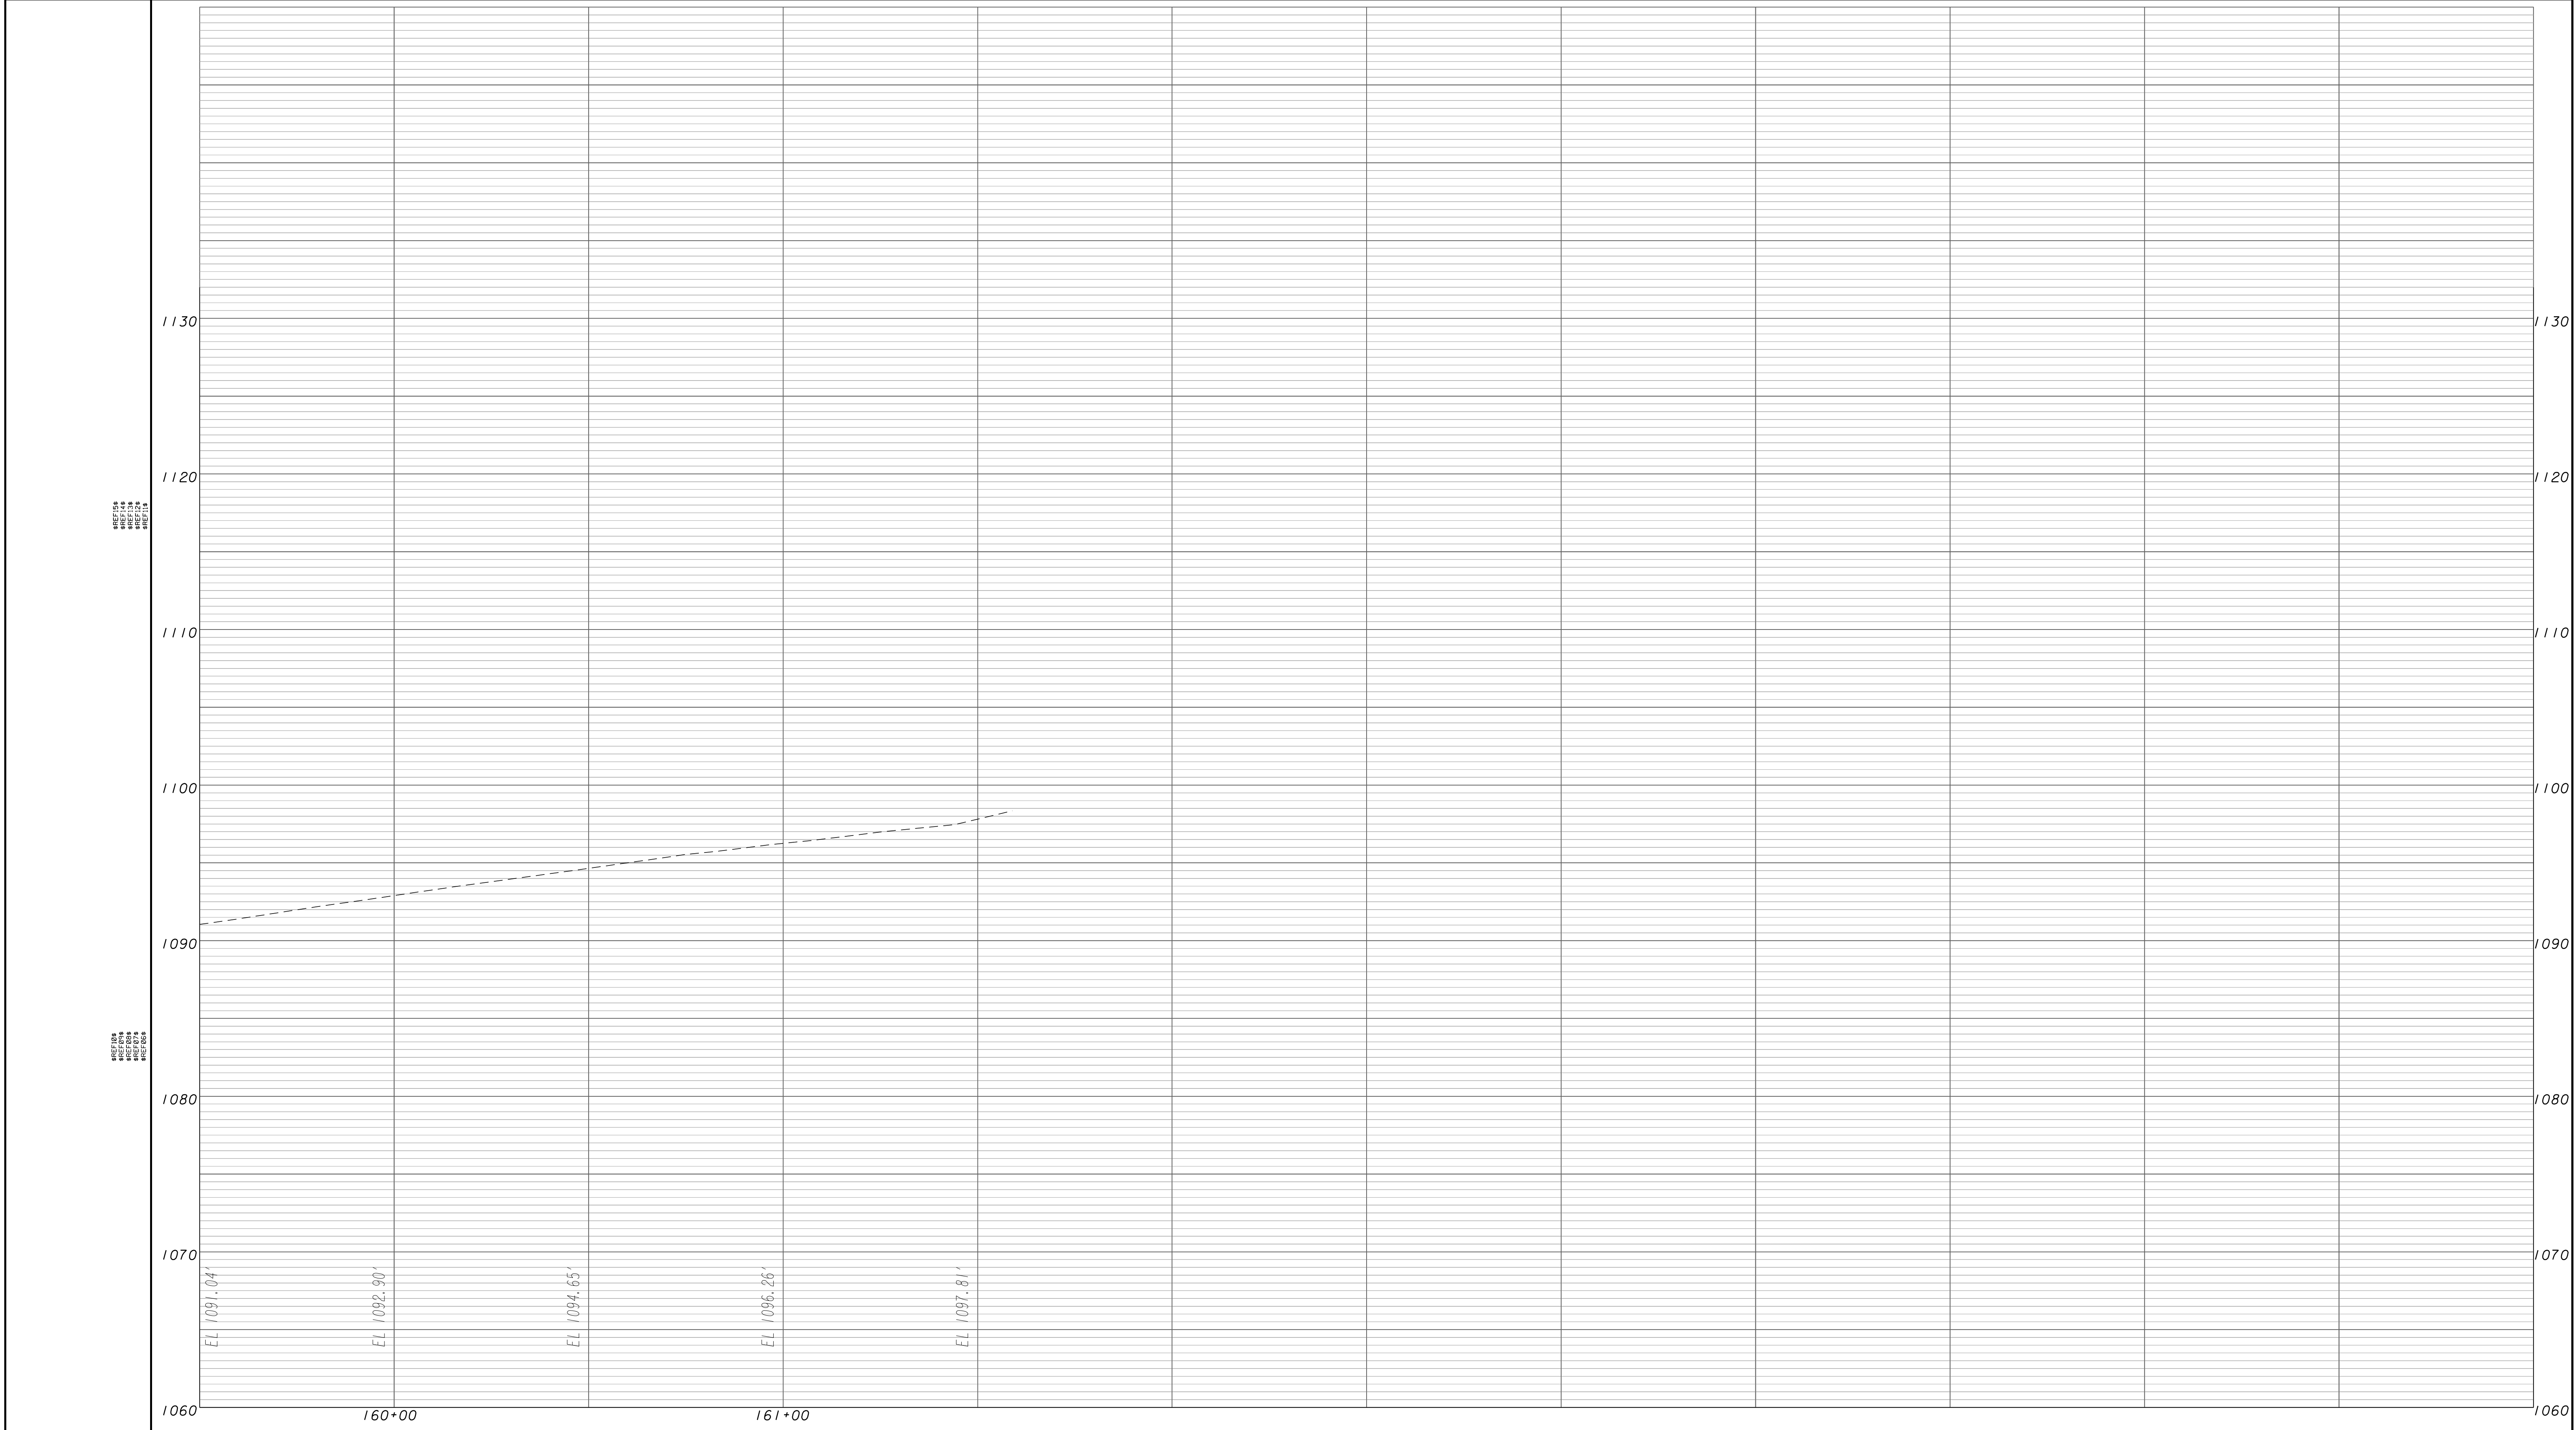

3/1/2007 G20E.DG



**GRESHAM
SMITH AND
PARTNERS**

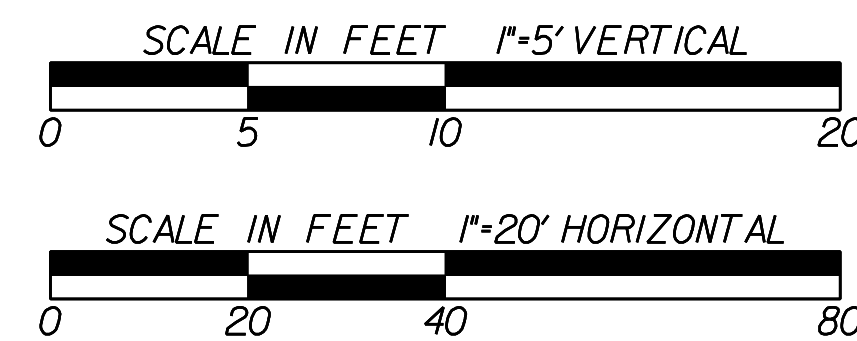


REVISION DATES	

STATE OF GEORGIA
DEPARTMENT OF TRANSPORTATION
OFFICE: PROGRAM DELIVERY

MAINLINE PROFILE

PROJECT: CSSFT-0008-00(314)
COUNTY: PICKENS


DRAWING No.
15-026

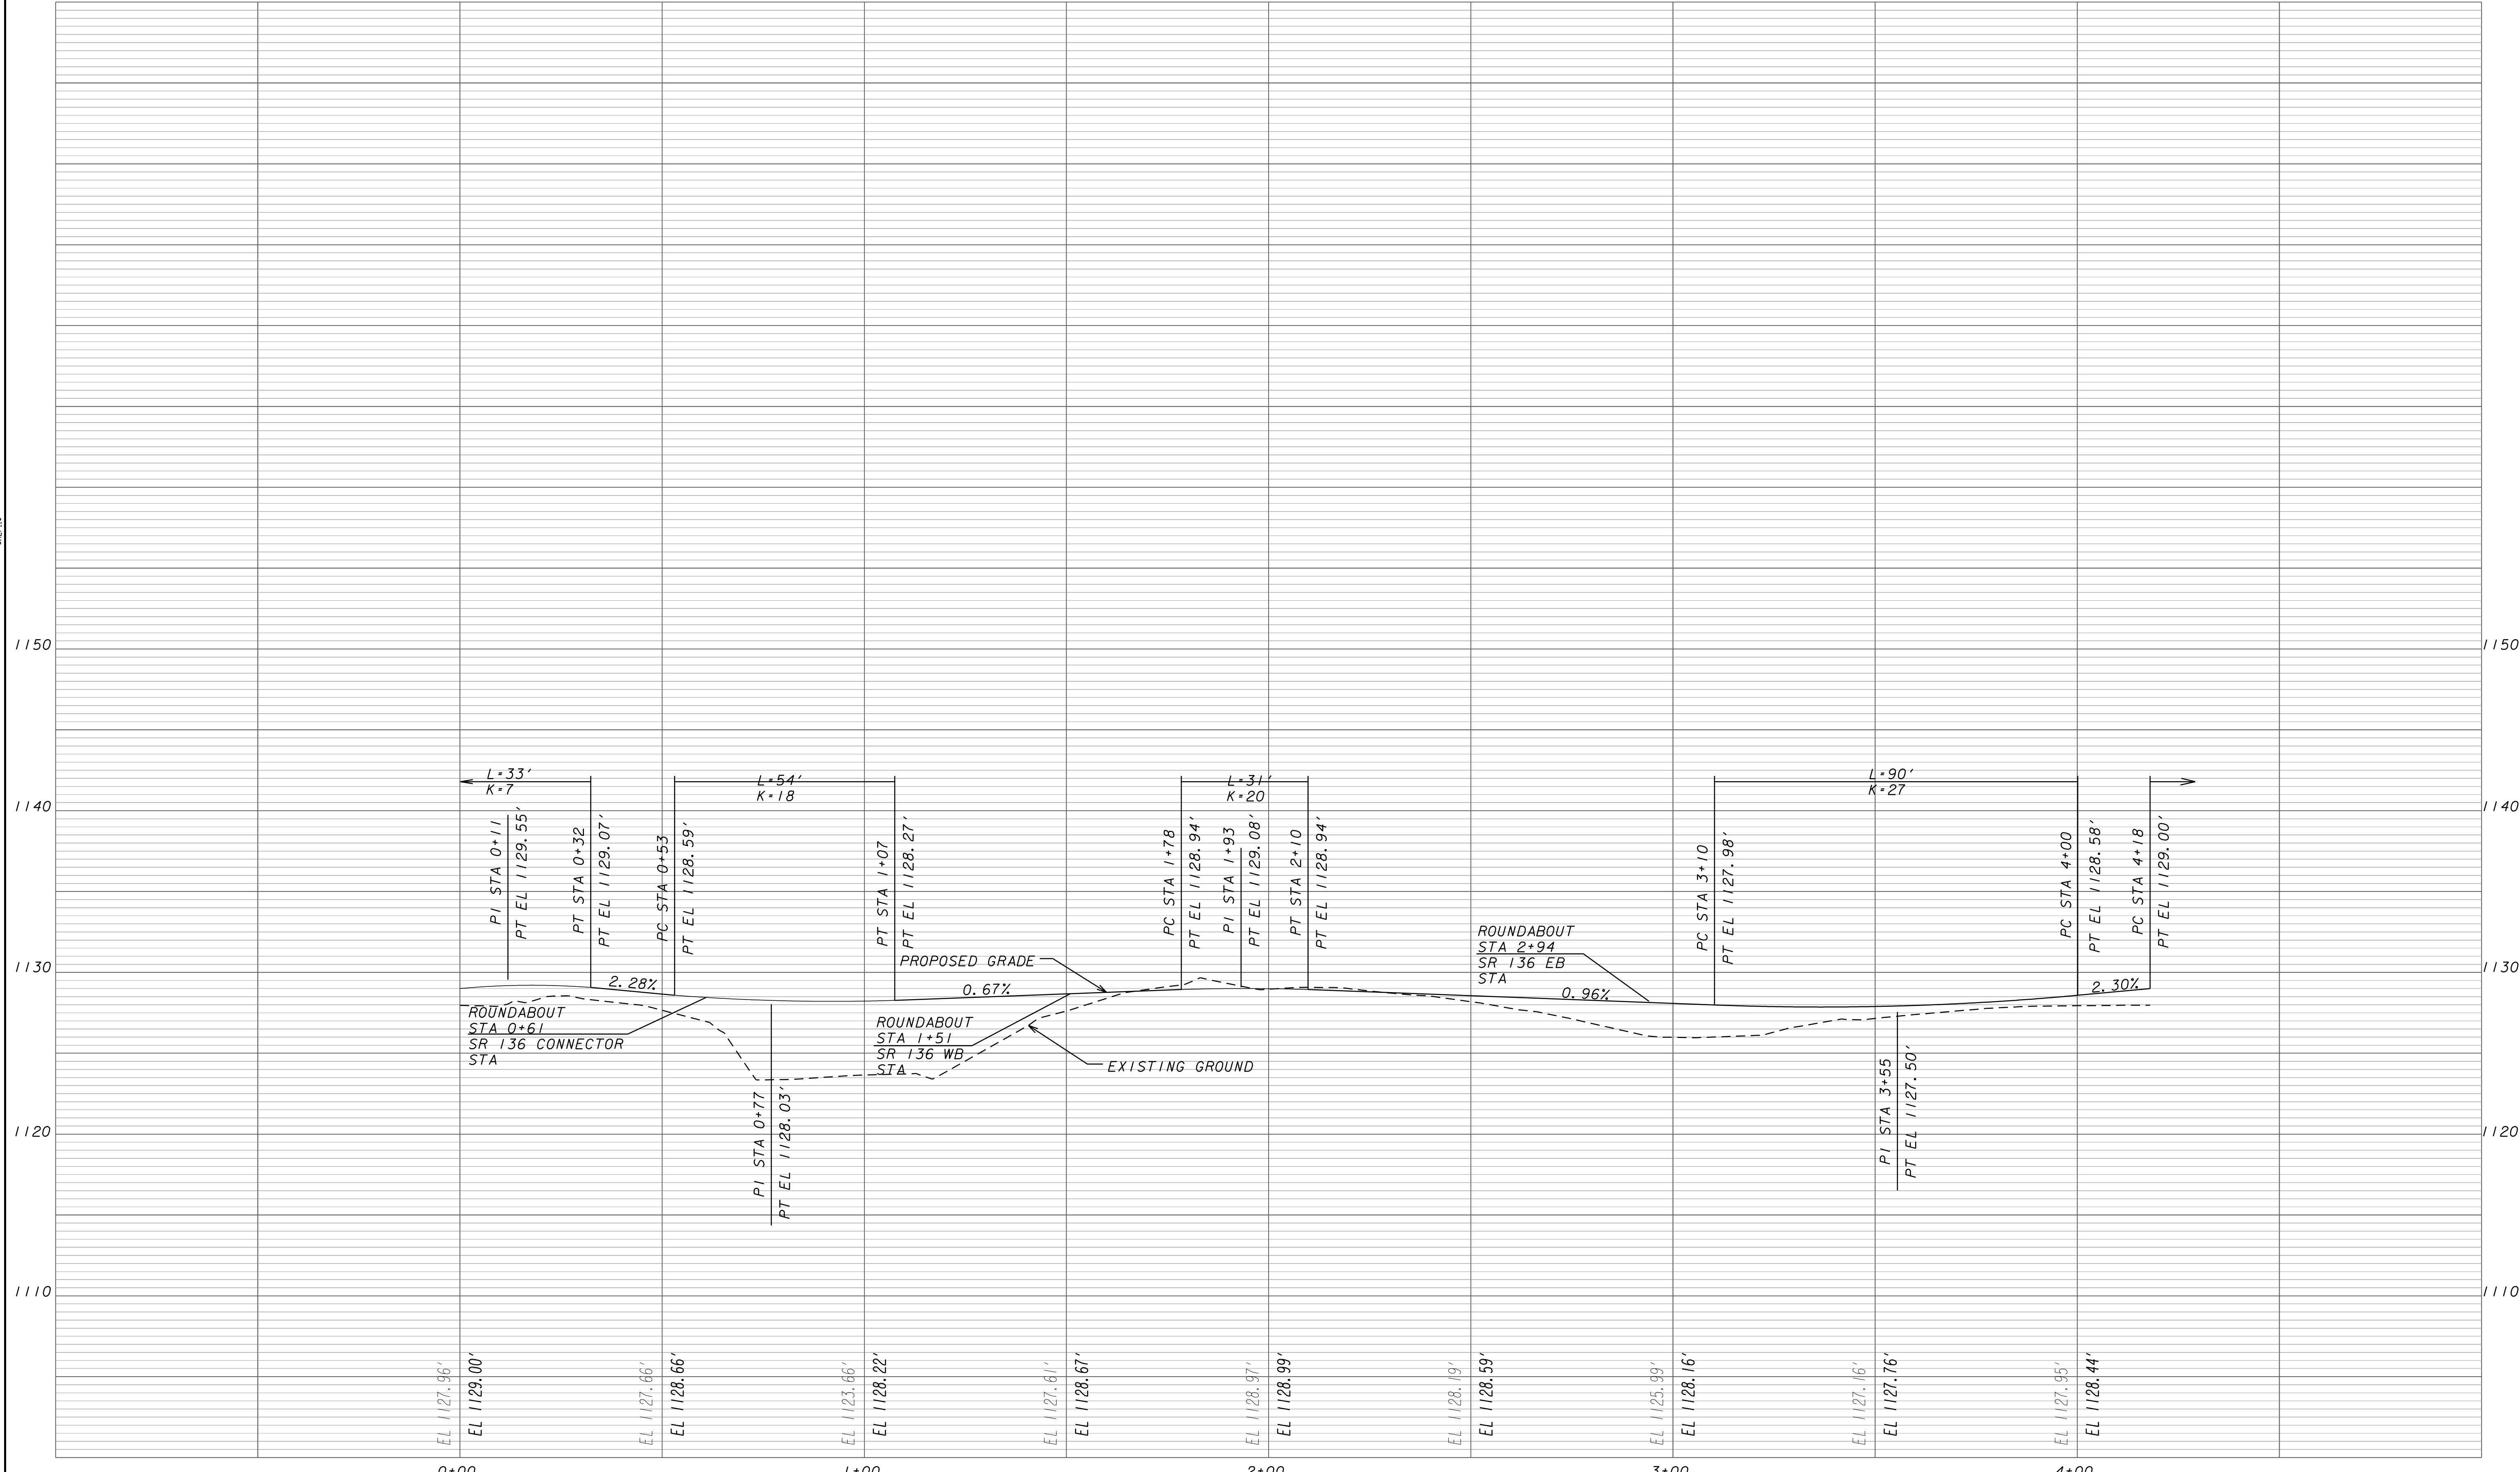

REF: 204
 REF: 204
 REF: 204
 REF: 204

REF: 204
 REF: 204
 REF: 204
 REF: 204

3/1/2007
 G20E.DC
 REF: 204
 REF: 204
 REF: 204
 REF: 204

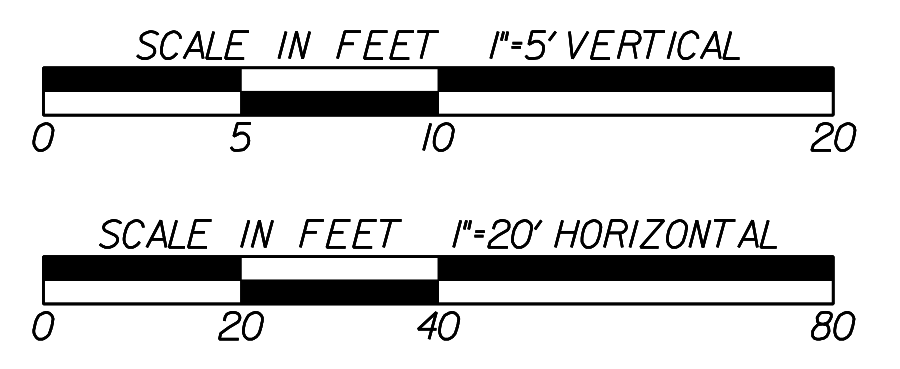


REVISION DATES	


STATE OF GEORGIA
DEPARTMENT OF TRANSPORTATION
OFFICE: PROGRAM DELIVERY

MAINLINE PROFILE

PROJECT: CSSFT-0008-00(314)
COUNTY: PICKENS

DRAWING No.
15-001

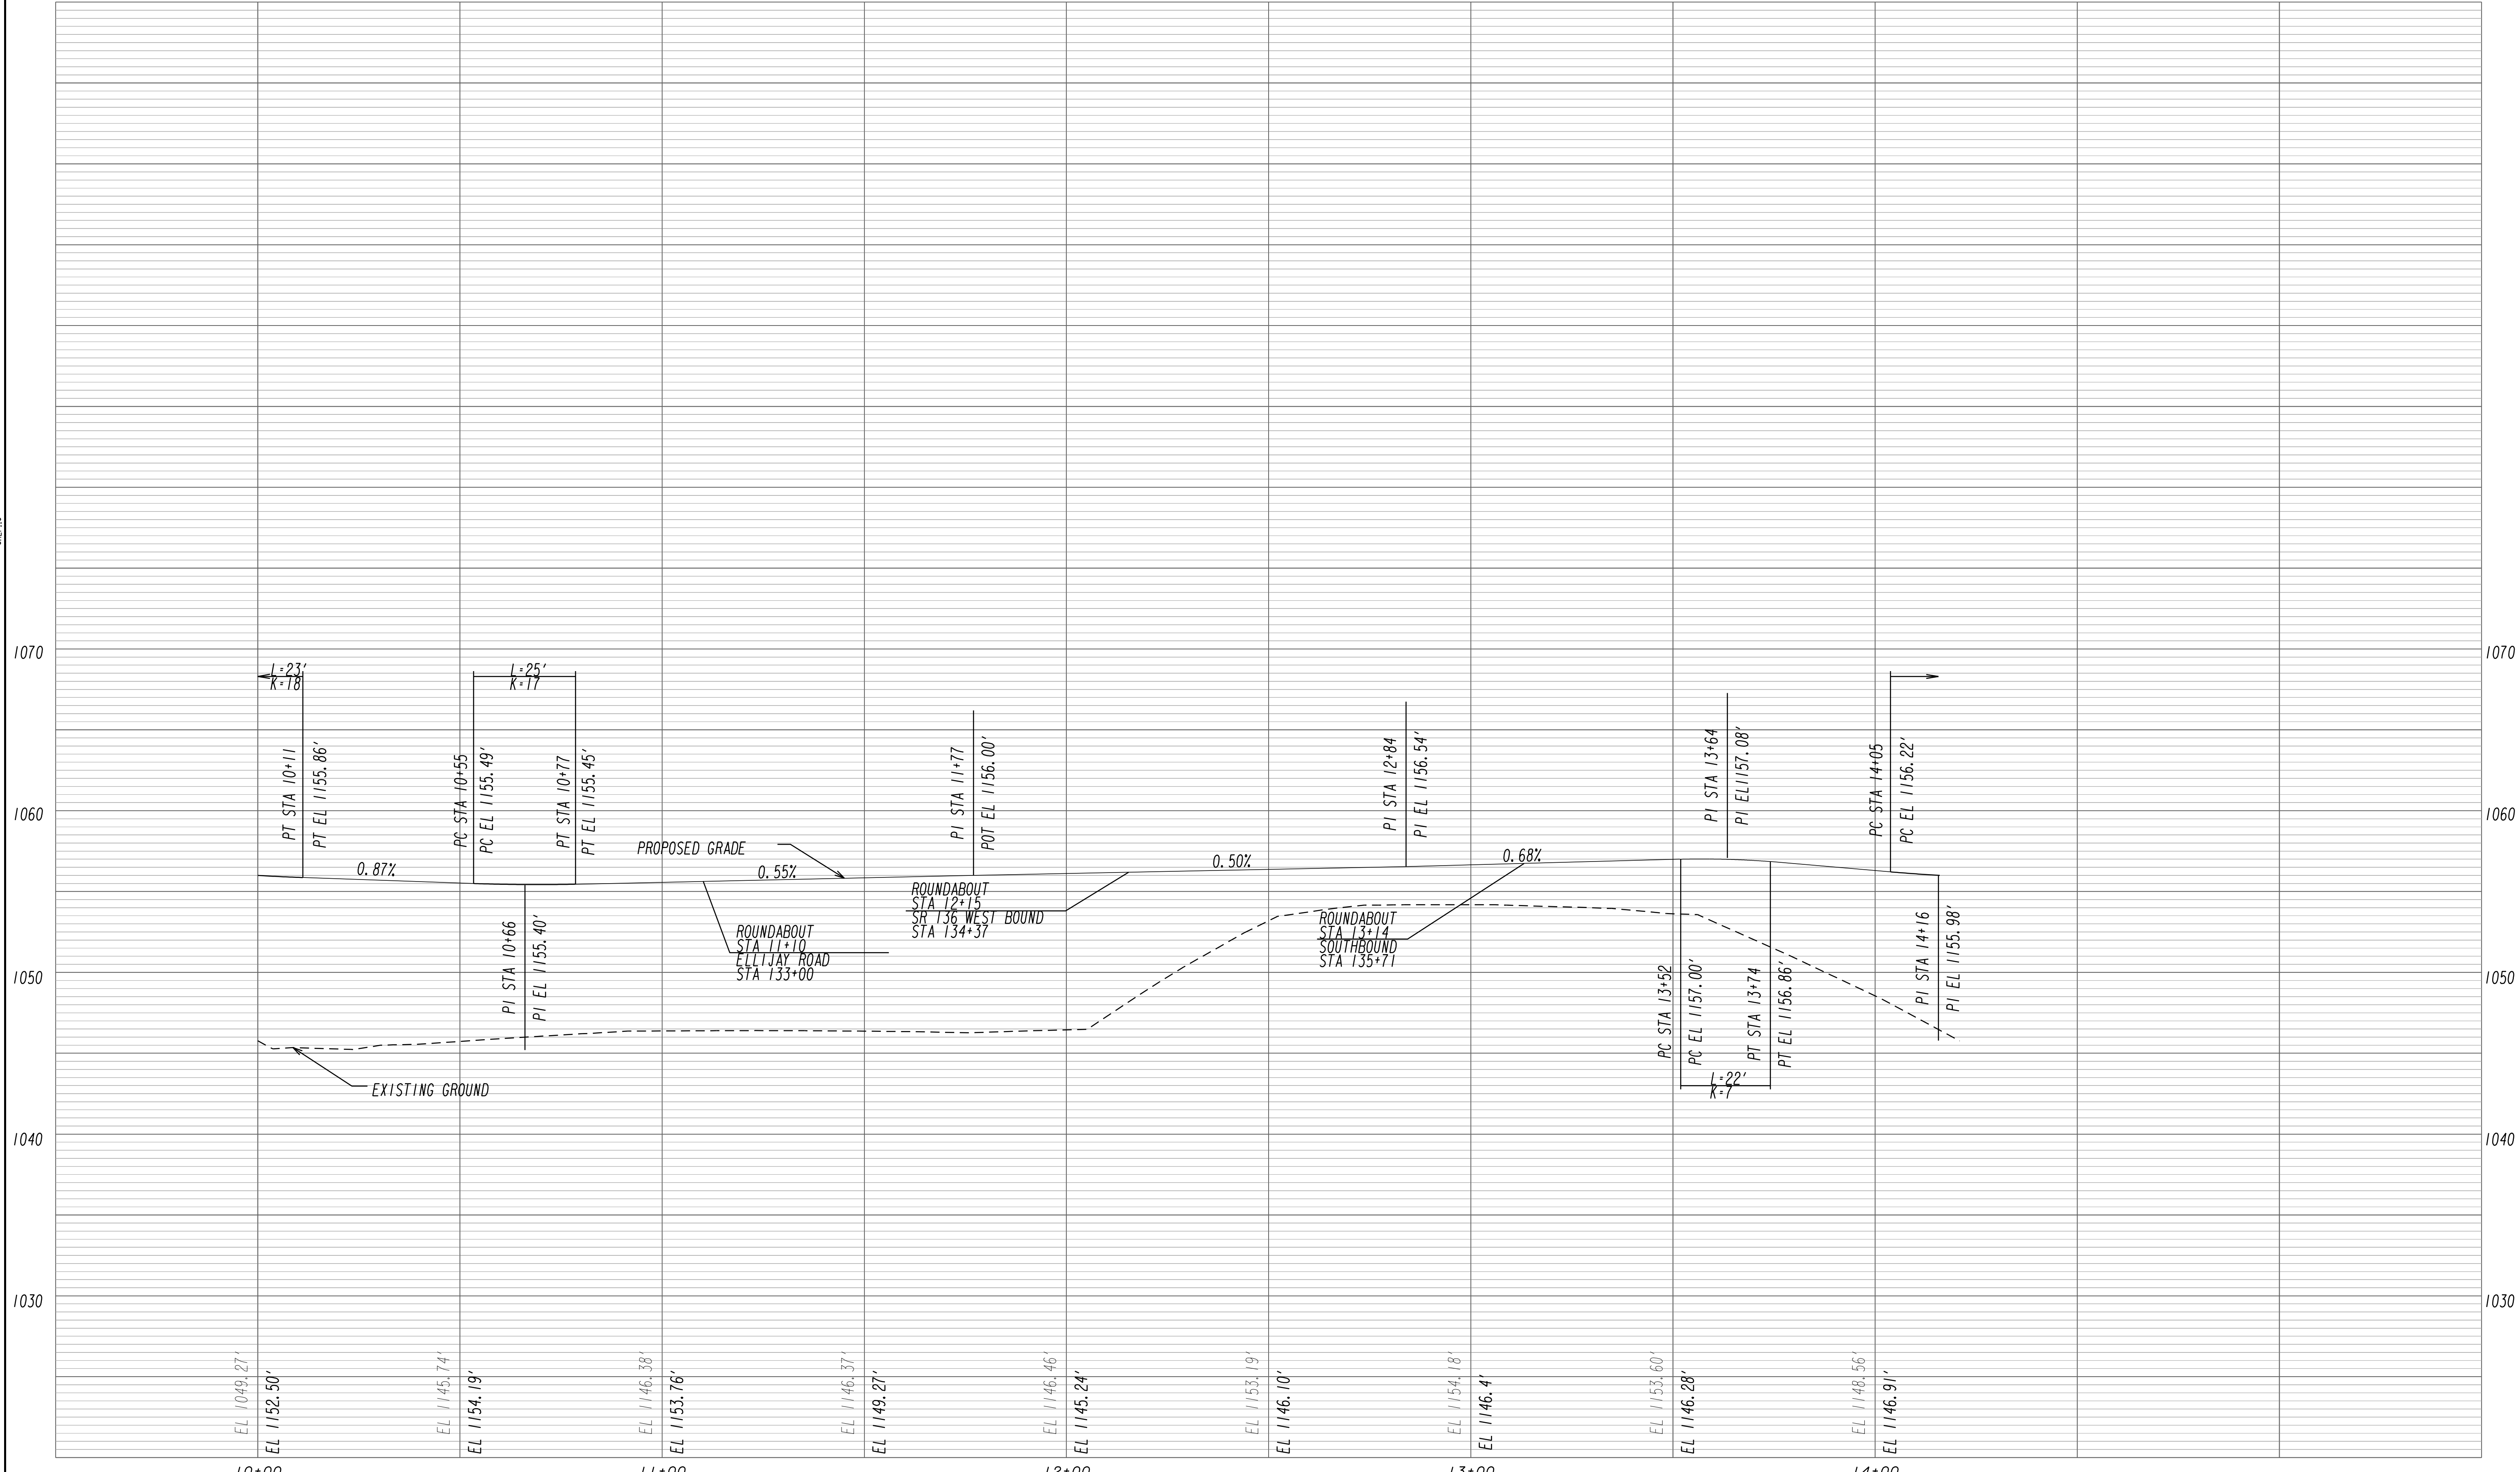


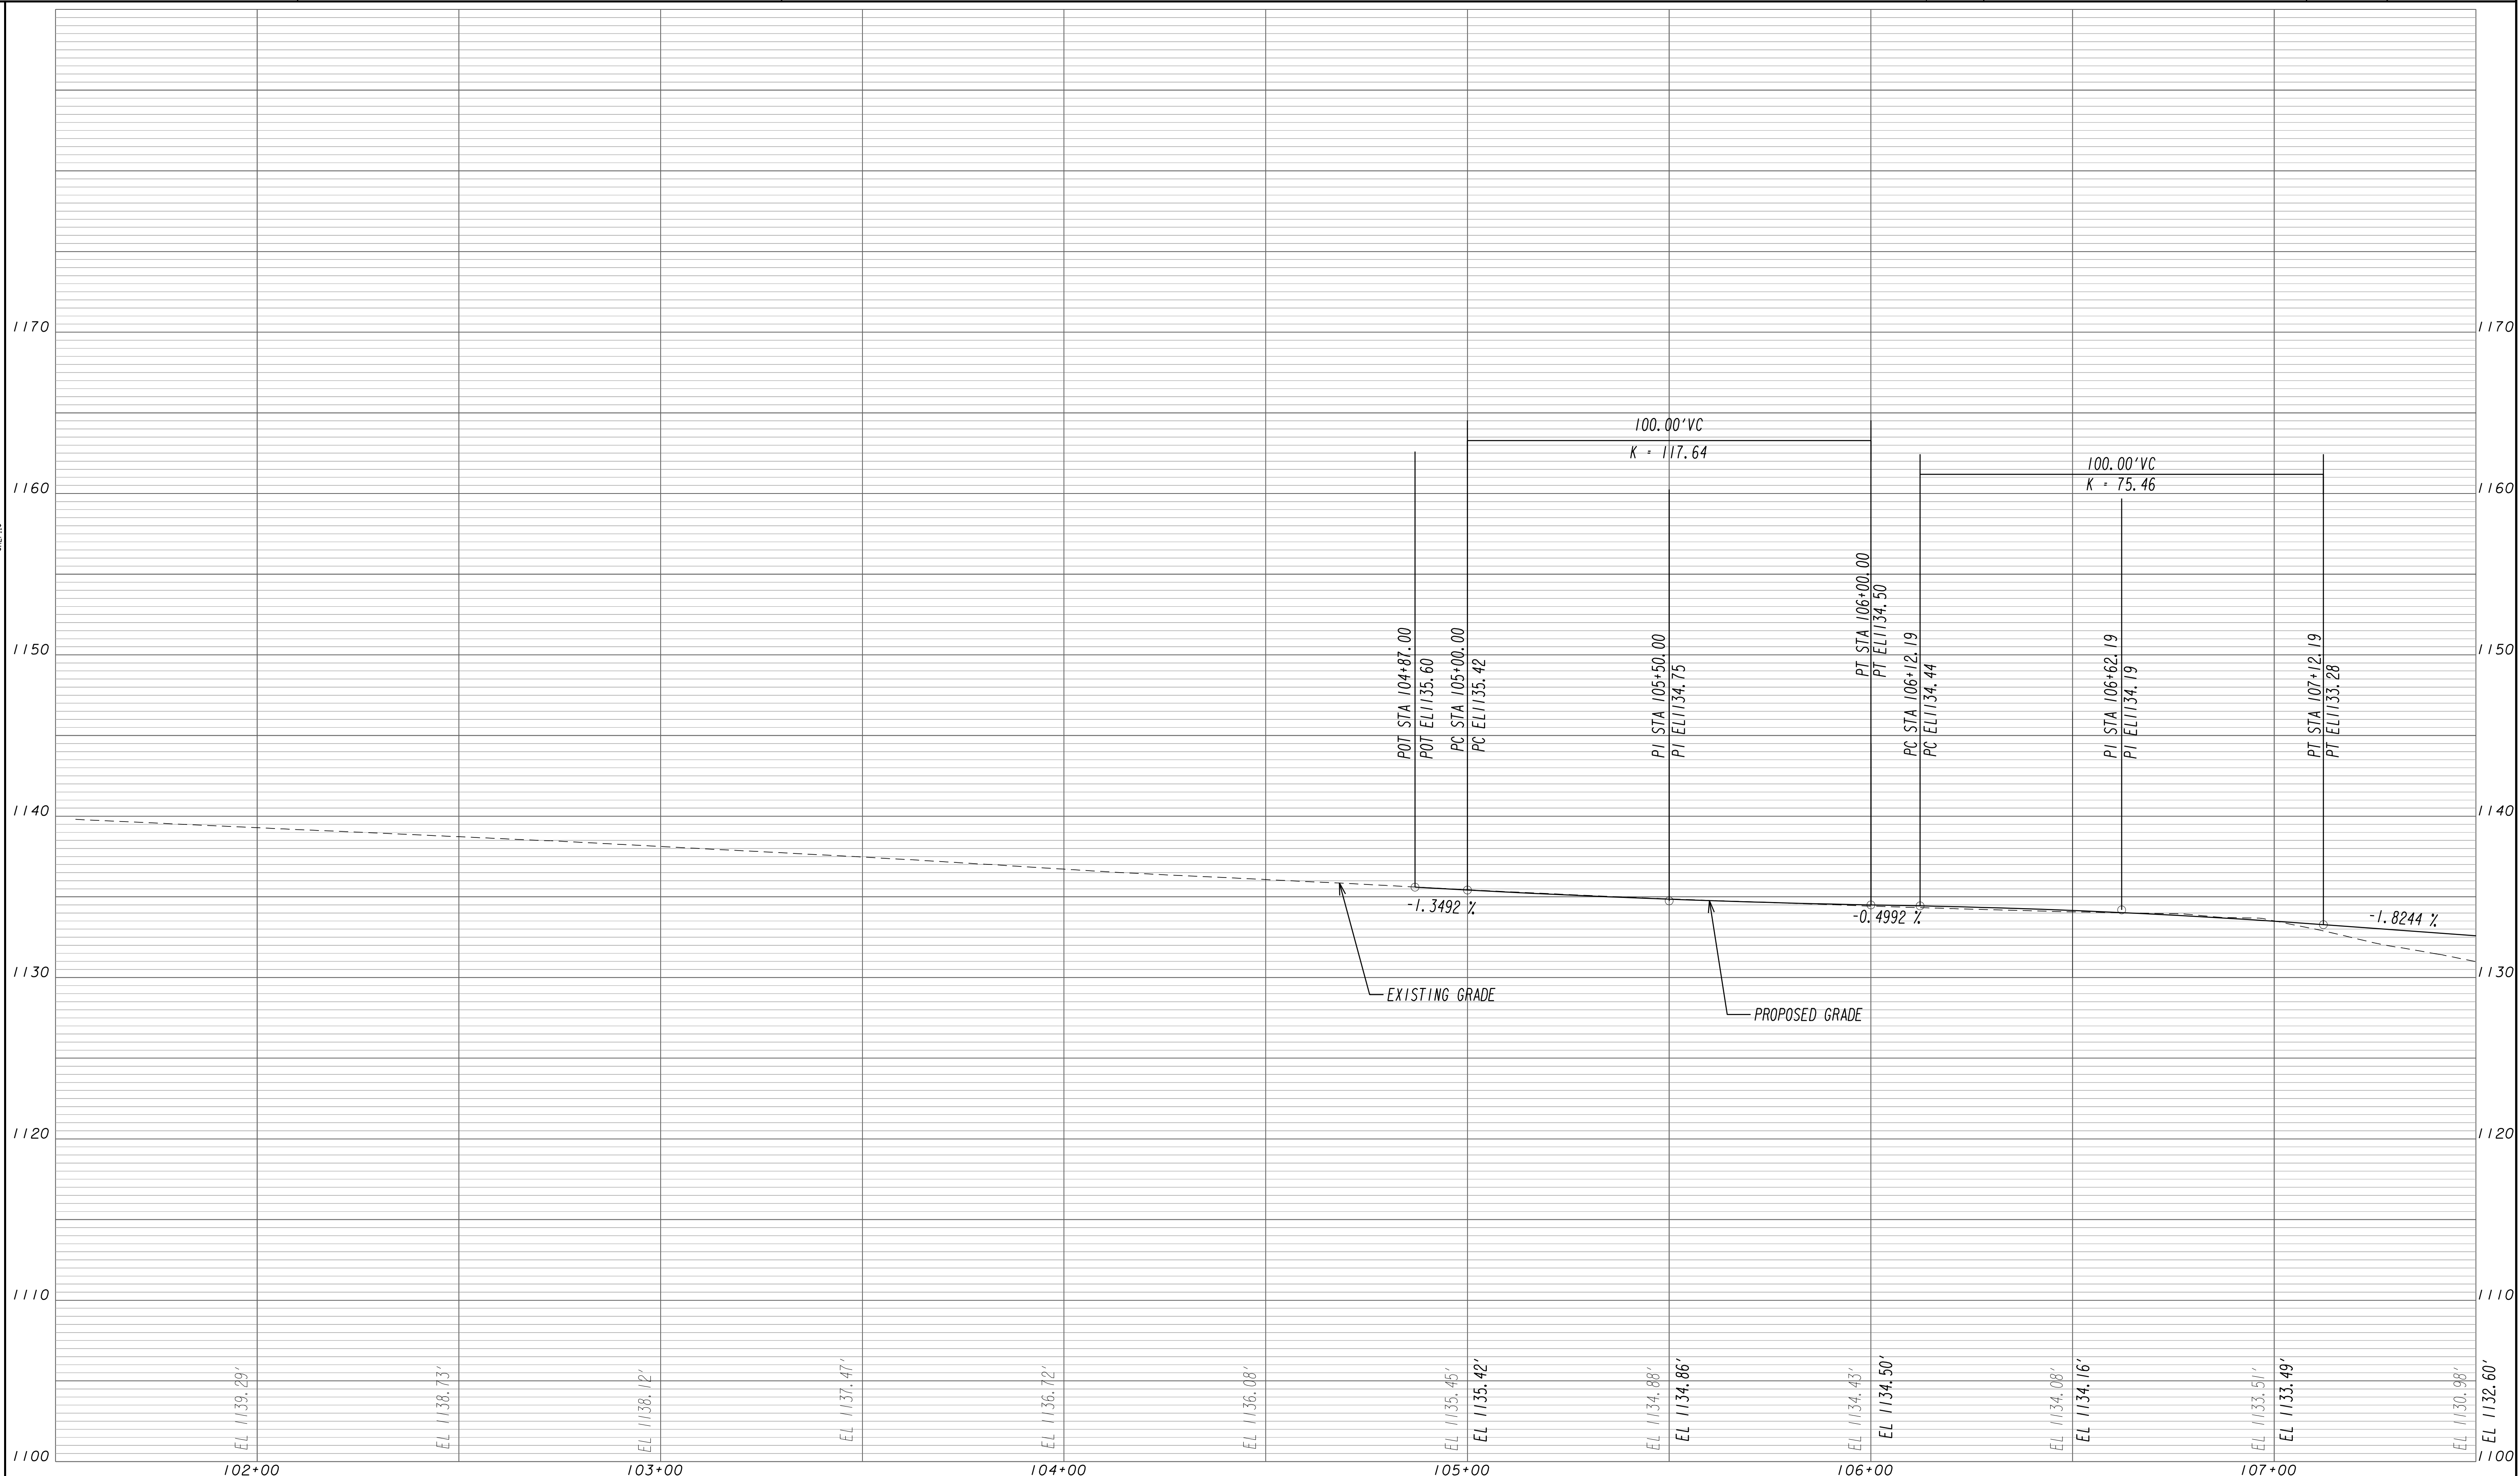

3/1/2007 G20E.DC




**GRESHAM
SMITH AND
PARTNERS**

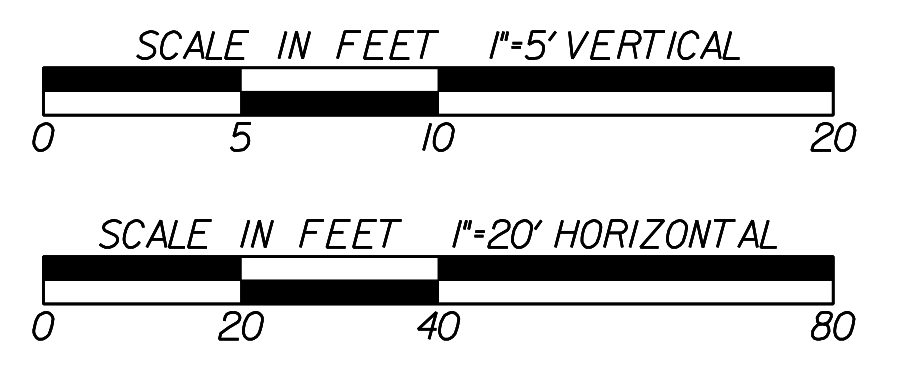

REVISION DATES	


STATE OF GEORGIA
DEPARTMENT OF TRANSPORTATION
OFFICE: PROGRAM DELIVERY
**CROSSROAD PROFILE
SR 136 CONNECTOR**
PROJECT: CSSFT-0008-00(314)
COUNTY: PICKENS

DRAWING No.
16-001

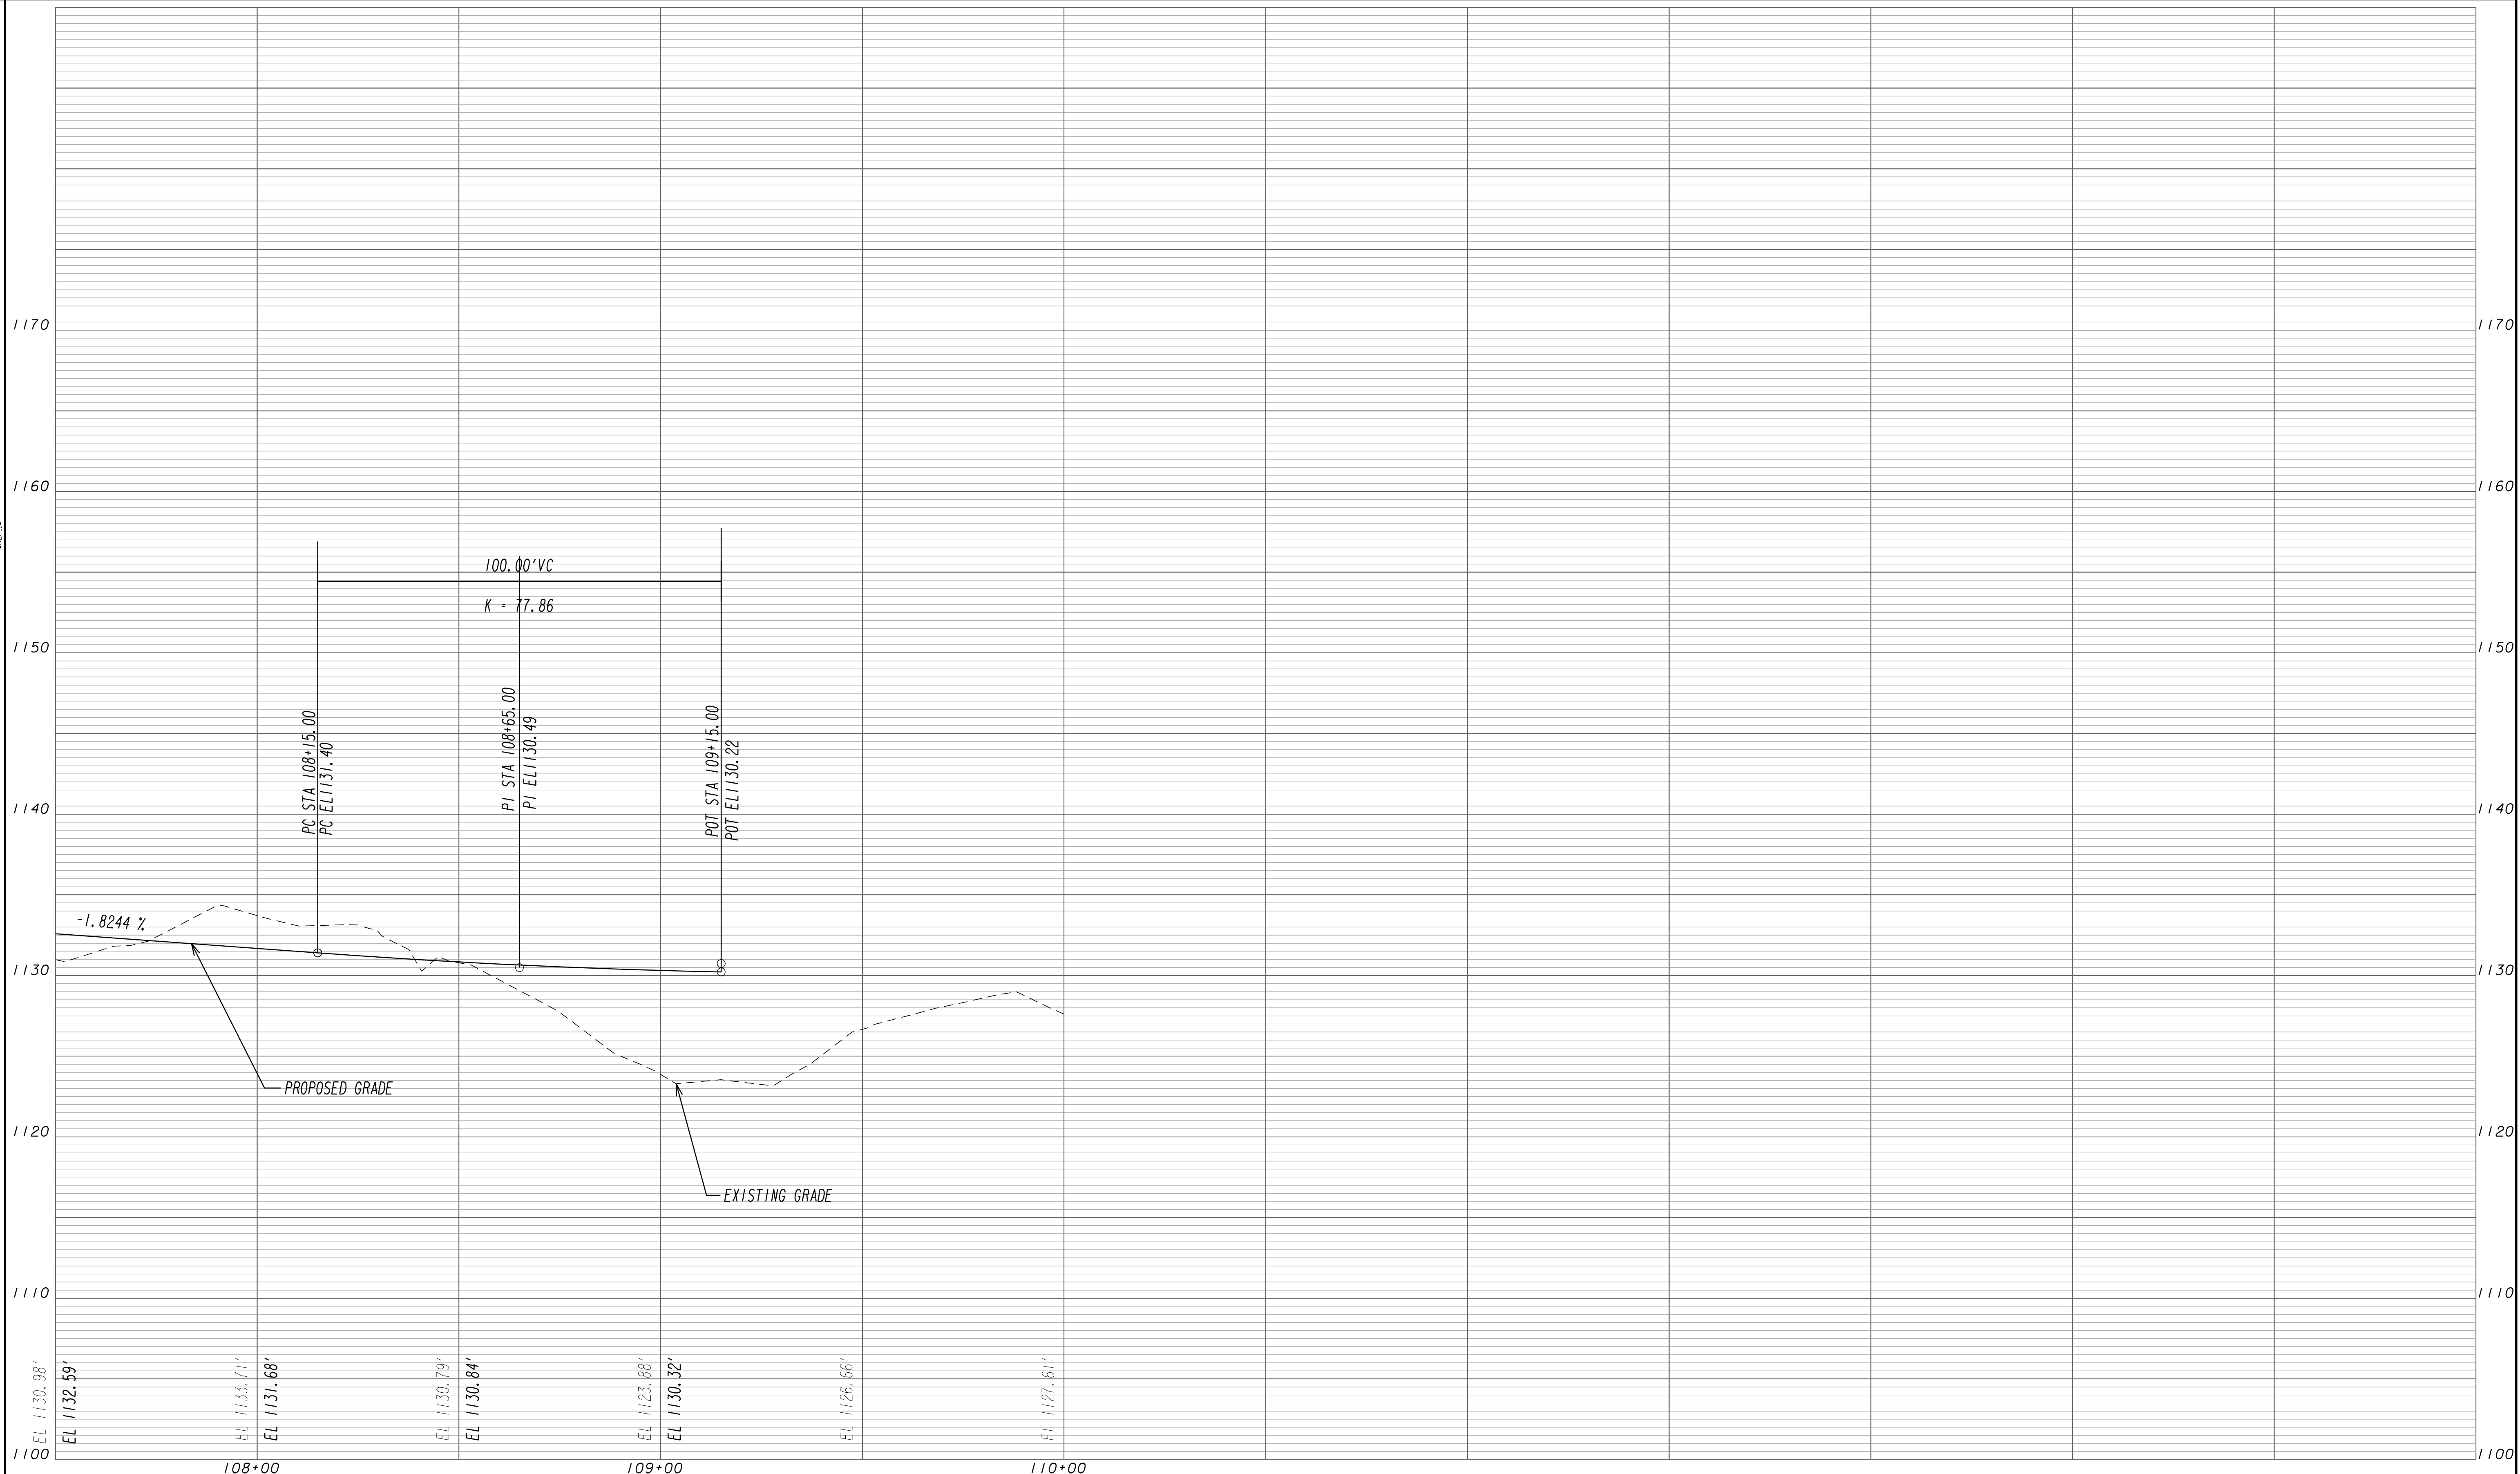

3/1/2007 G20E.DC

\$REF\$
 \$REV\$
 \$APP\$
 \$DATE\$

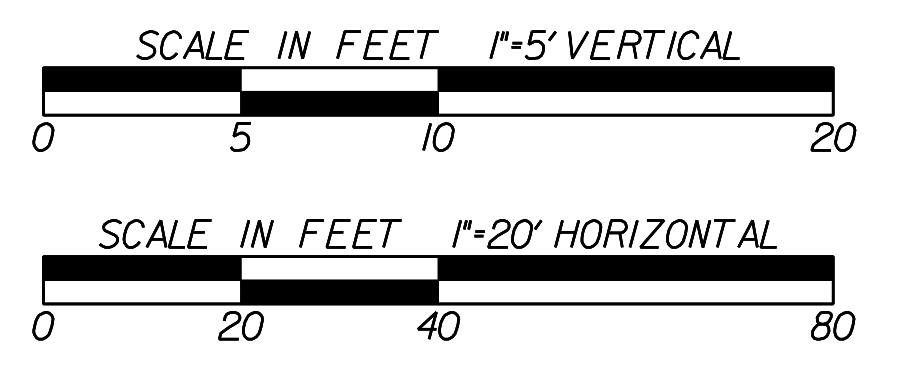


REVISION DATES	

STATE OF GEORGIA
DEPARTMENT OF TRANSPORTATION
OFFICE: PROGRAM DELIVERY

**CROSSROAD PROFILE
SR 136 CONNECTOR**

PROJECT: CSSFT-0008-00(314)
COUNTY: PICKENS

DRAWING No.
16-002

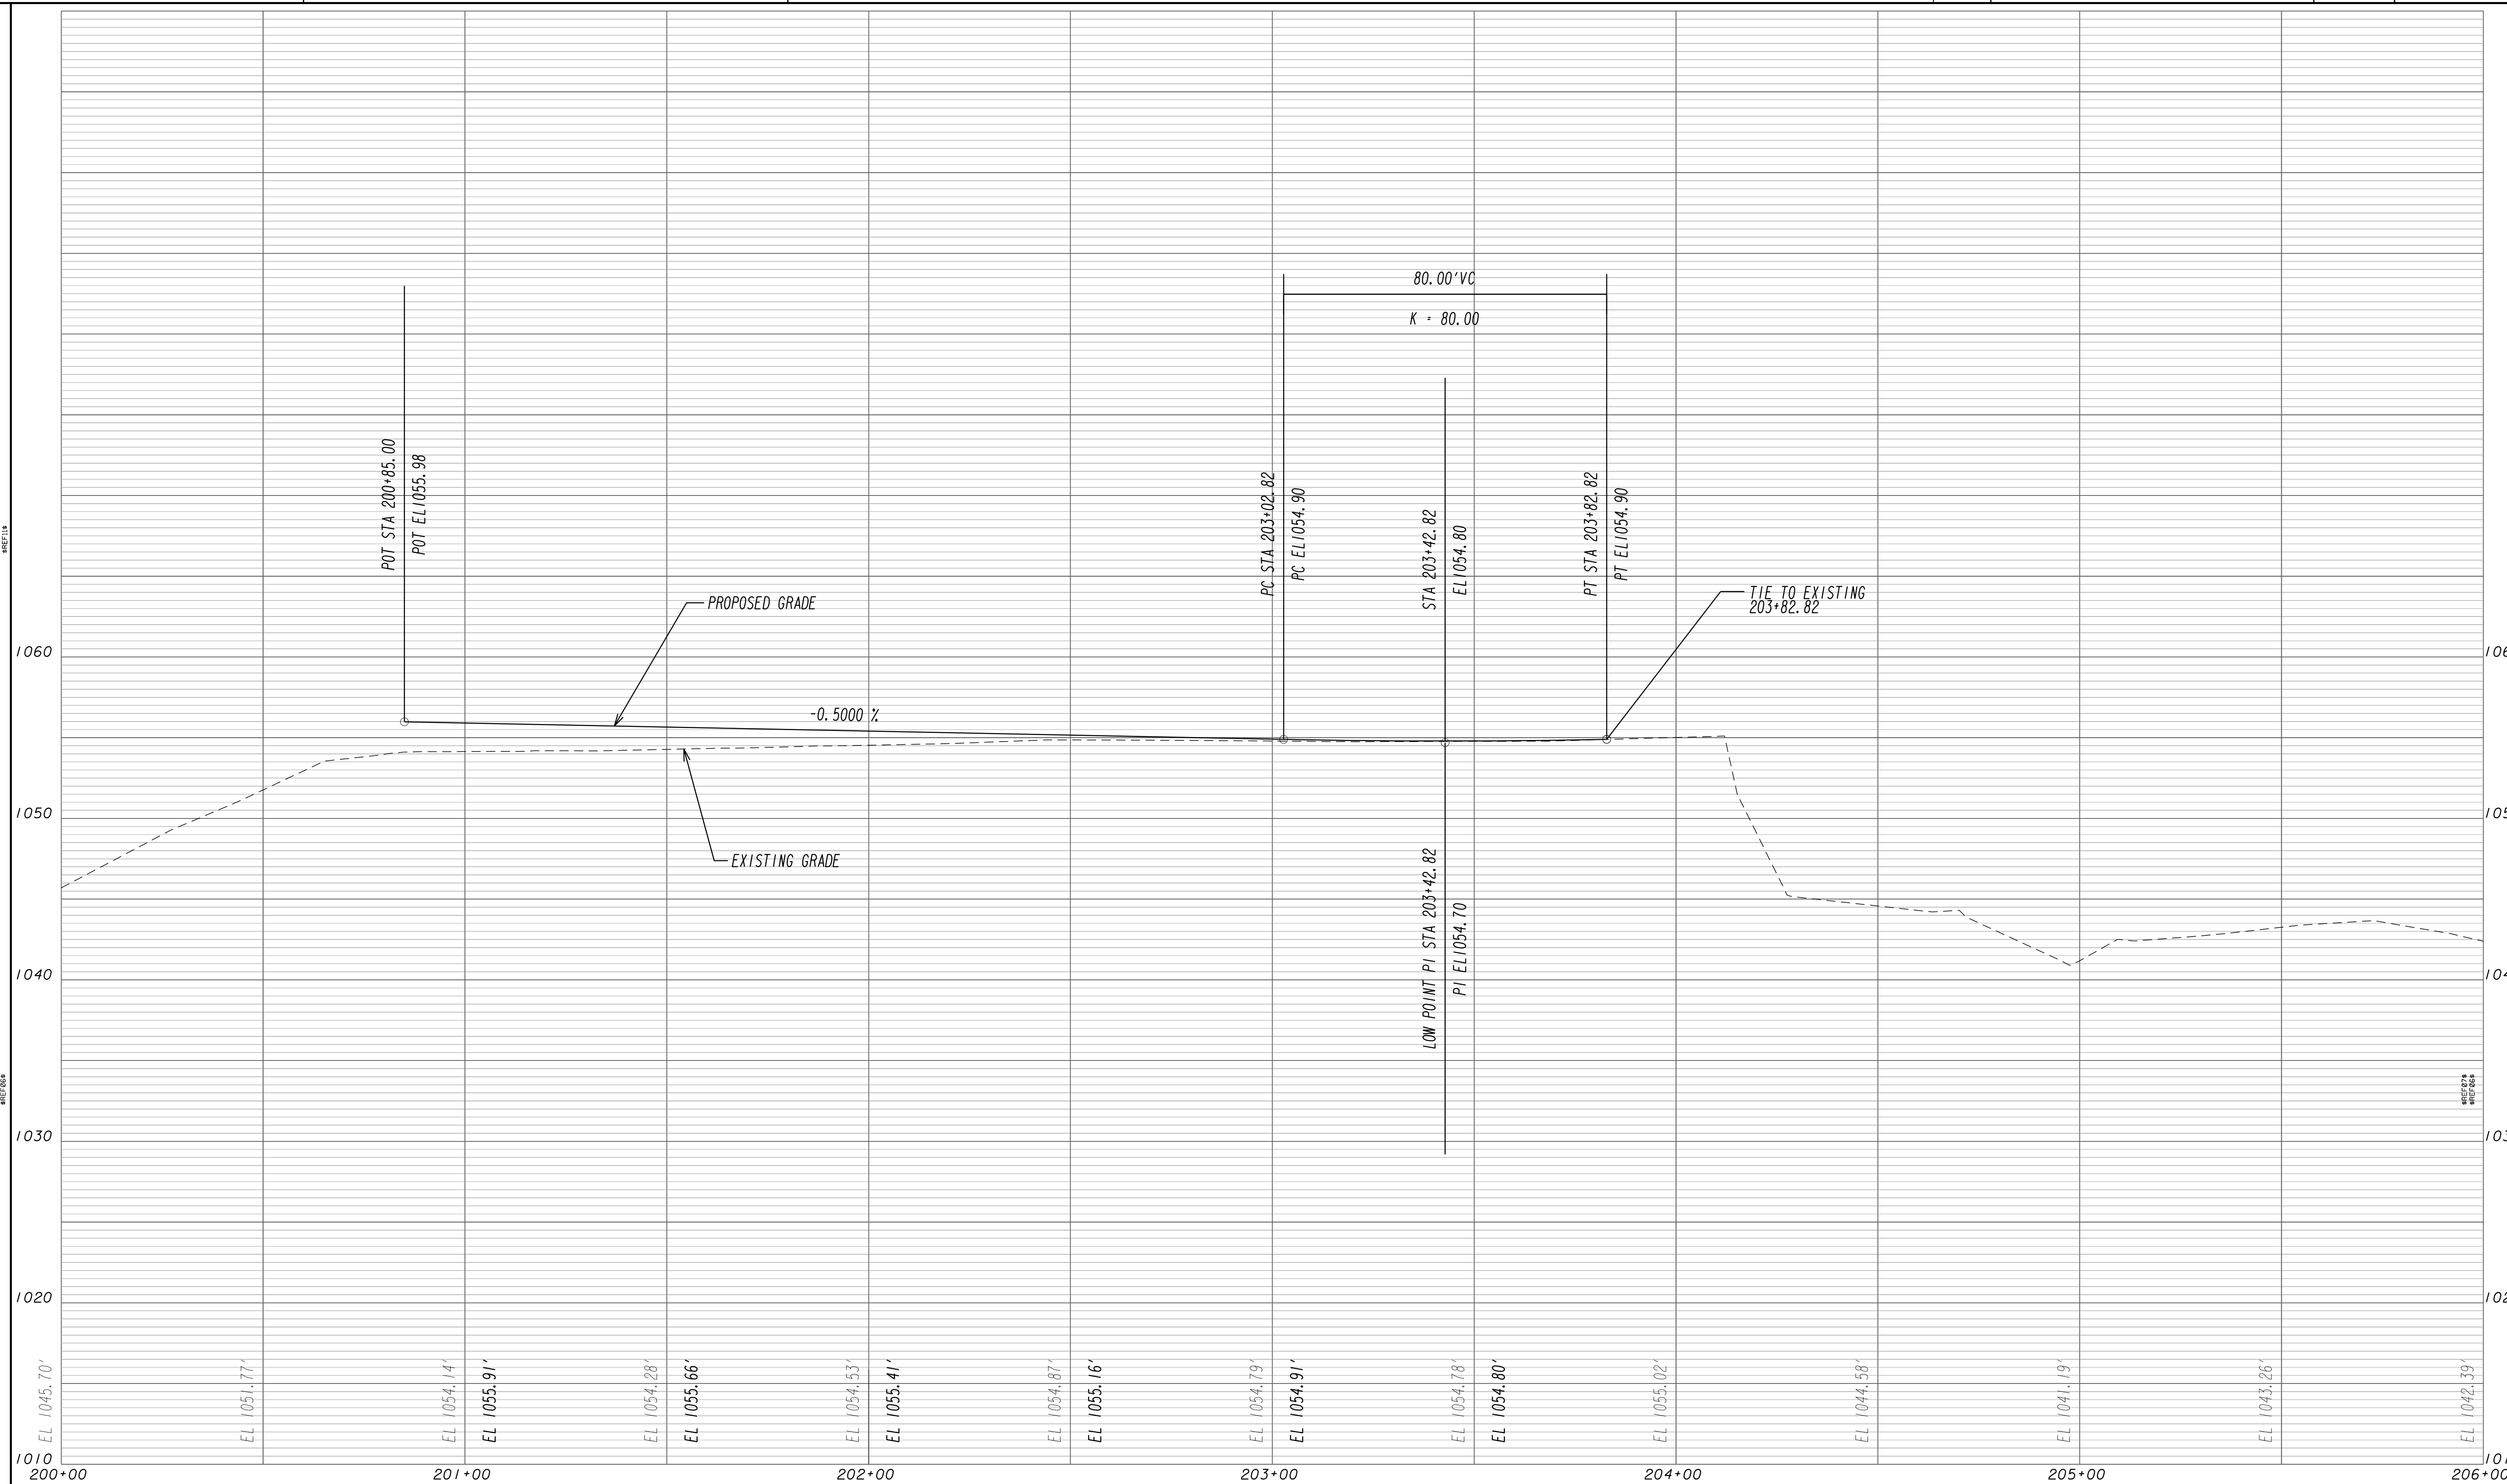


REF: 208
 REF: 208
 <p style="text-align: center;">GRESHAM SMITH AND PARTNERS</p>	<p>SCALE IN FEET 1"=5' VERTICAL</p>  <p>SCALE IN FEET 1"=20' HORIZONTAL</p> 	<p>REVISION DATES</p> <table border="1" style="width:100%; border-collapse: collapse;"> <tr><td> </td><td> </td><td> </td></tr> <tr><td> </td><td> </td><td> </td></tr> <tr><td> </td><td> </td><td> </td></tr> </table>										<p>STATE OF GEORGIA DEPARTMENT OF TRANSPORTATION OFFICE: PROGRAM DELIVERY</p> <p>CROSSROAD PROFILE ELLIJAY ROAD</p> <p>PROJECT: CSSFT-0008-00(314) COUNTY: PICKENS</p>
			<p>DRAWING No. 16-003</p>									

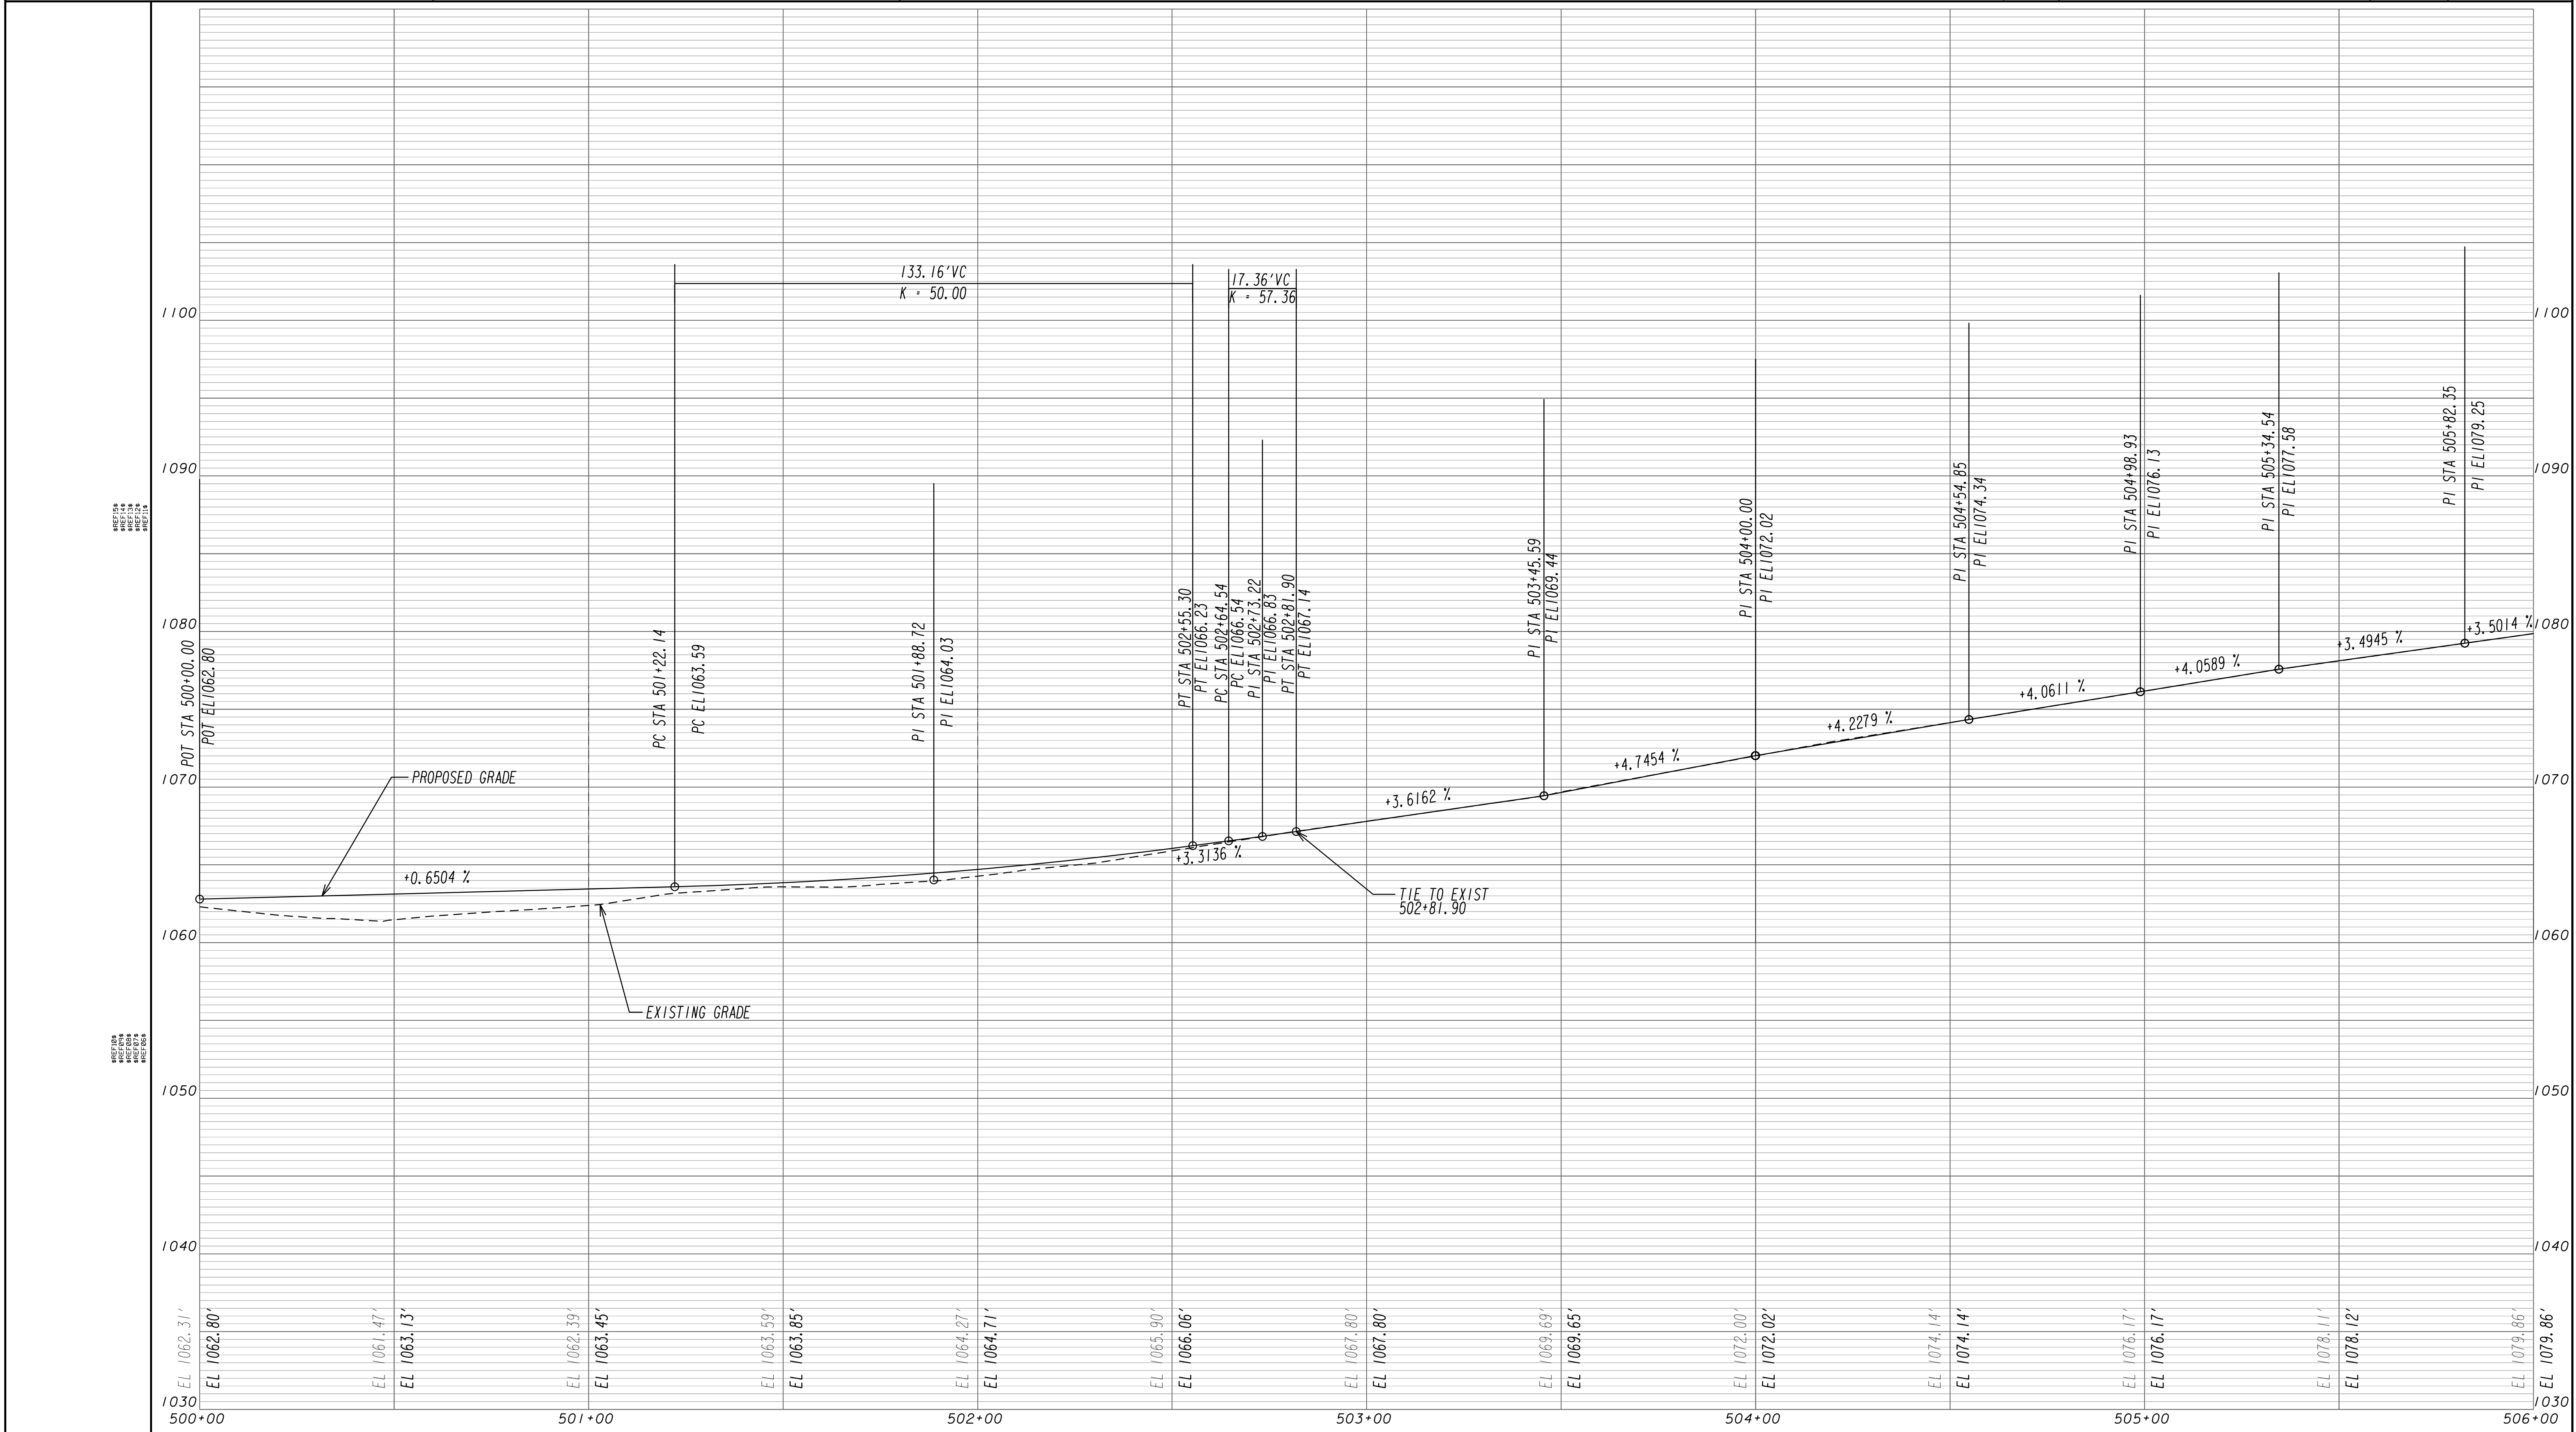



<p>EL 1062.80' 500+00</p> <p>EL 1061.47' 501+00</p> <p>EL 1063.13' 501+00</p> <p>EL 1062.39' 501+00</p> <p>EL 1063.45' 501+00</p> <p>EL 1063.59' 502+00</p> <p>EL 1063.85' 502+00</p> <p>EL 1064.27' 502+00</p> <p>EL 1064.71' 502+00</p> <p>EL 1065.19' 503+00</p> <p>EL 1066.06' 503+00</p> <p>EL 1067.80' 503+00</p> <p>EL 1067.80' 503+00</p> <p>EL 1069.69' 504+00</p> <p>EL 1069.65' 504+00</p> <p>EL 1072.00' 504+00</p> <p>EL 1072.02' 504+00</p> <p>EL 1074.14' 505+00</p> <p>EL 1074.14' 505+00</p> <p>EL 1076.17' 505+00</p> <p>EL 1076.17' 505+00</p> <p>EL 1078.11' 506+00</p> <p>EL 1078.12' 506+00</p> <p>EL 1079.86' 506+00</p>	 <p>GRESHAM SMITH AND PARTNERS</p>	<p>SCALE IN FEET 1"=5' VERTICAL</p>  <p>SCALE IN FEET 1"=20' HORIZONTAL</p> 	<p>REVISION DATES</p> <table border="1" style="width:100%; border-collapse: collapse;"> <tr><td> </td><td> </td><td> </td></tr> <tr><td> </td><td> </td><td> </td></tr> <tr><td> </td><td> </td><td> </td></tr> </table>										<p>STATE OF GEORGIA DEPARTMENT OF TRANSPORTATION OFFICE: PROGRAM DELIVERY</p> <p>CROSSROAD PROFILE SR 136/SR 515 CONNECTOR</p> <p>PROJECT: CSSFT-0008-00(314) COUNTY: PICKENS</p> <p>DRAWING No. 16-004</p>

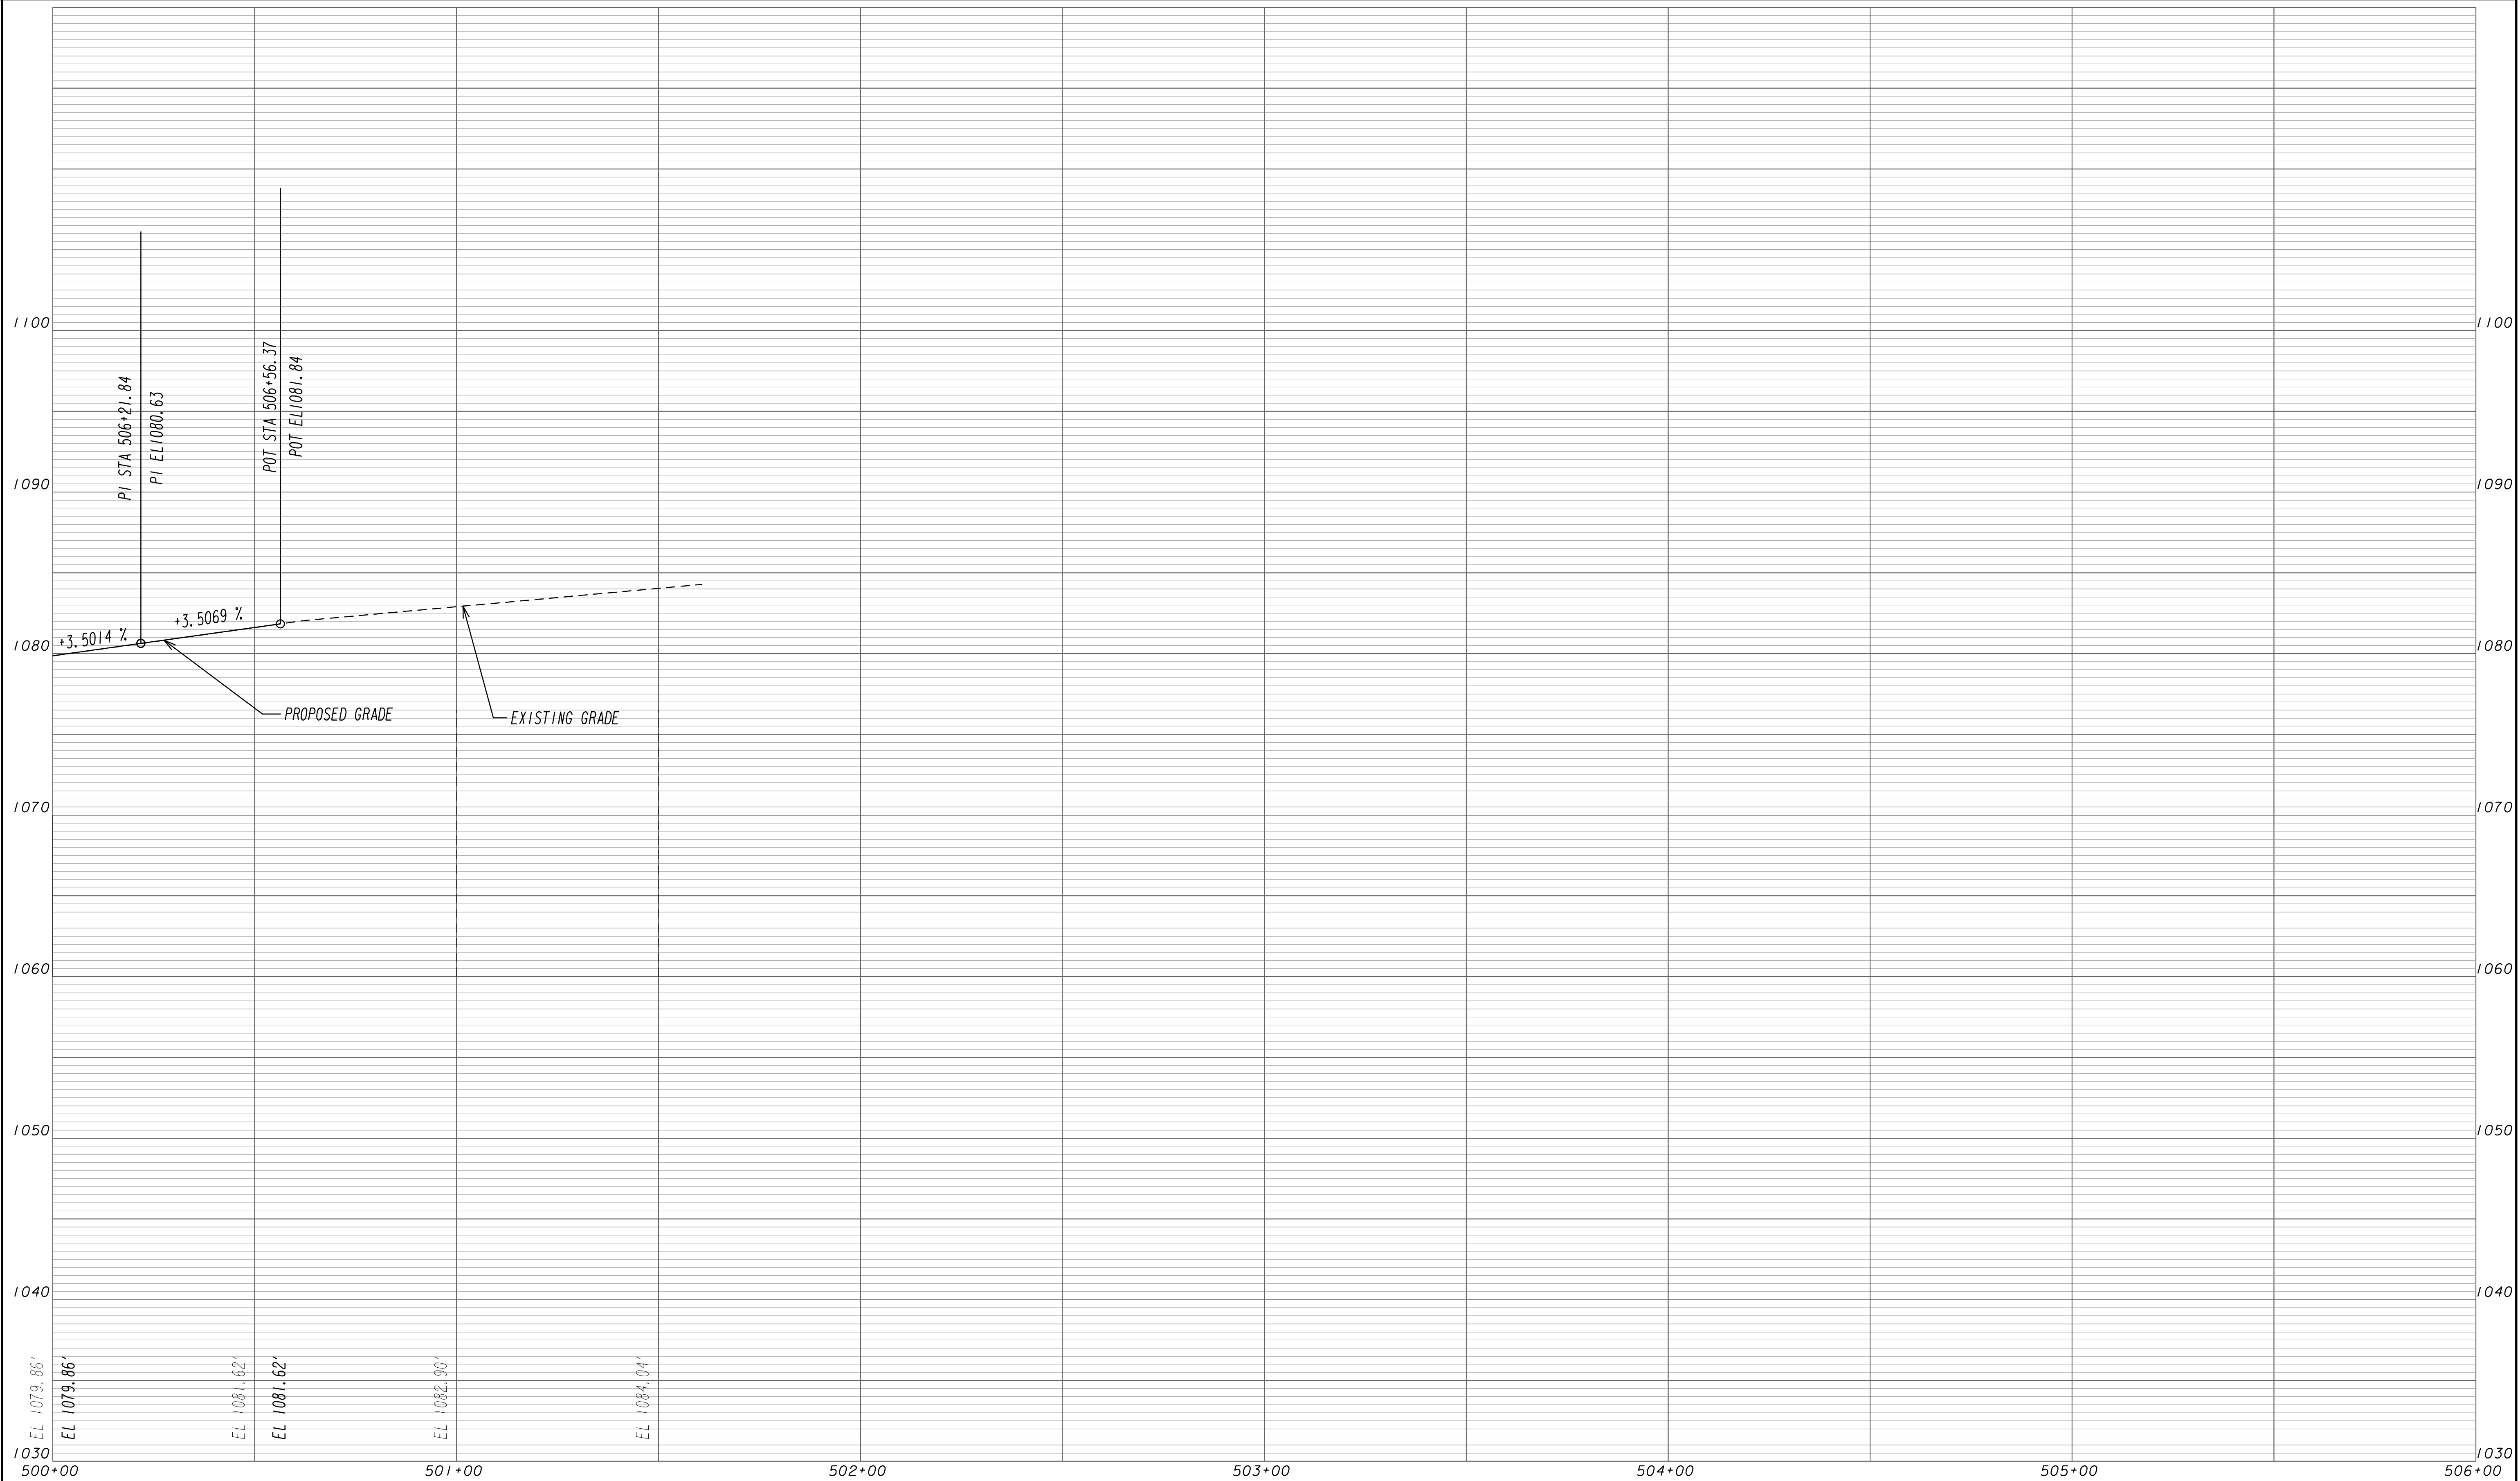

3/1/2007	G20E.DG
----------	---------



GRESHAM
SMITH AND
PARTNERS

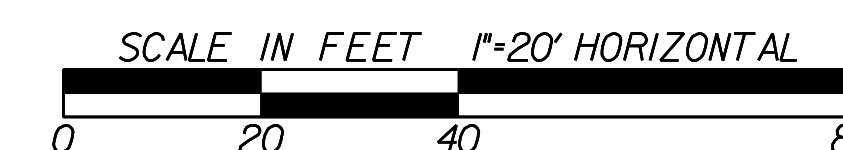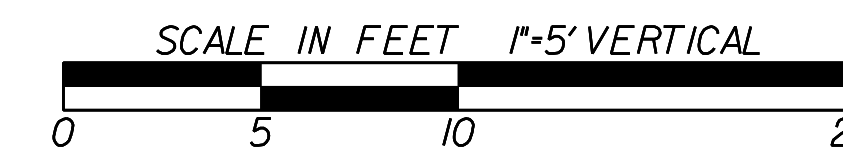

REVISION DATES		

STATE OF GEORGIA
DEPARTMENT OF TRANSPORTATION
OFFICE: PROGRAM DELIVERY

CROSSROAD PROFILE
SR 136/SR 515 CONNECTOR

PROJECT: CSSFT-0008-00(314)
COUNTY: PICKENS

DRAWING No. **16-005**