


SCALE 1 inch = 10 feet Vert.
SCALE 1 inch = 10 feet Horiz.

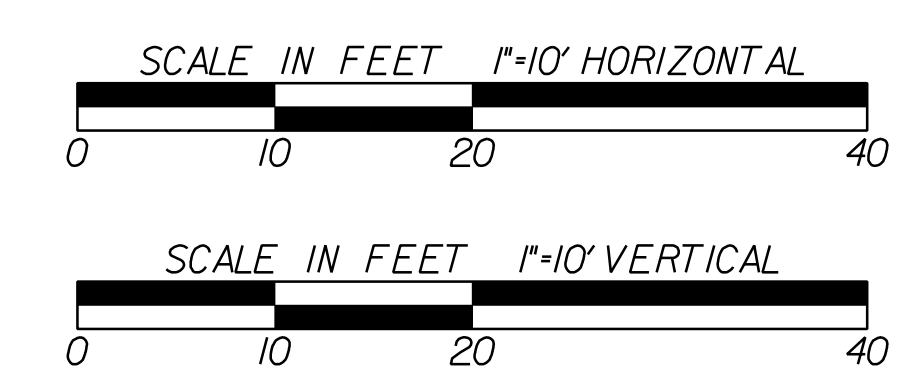

GEORGIA
DEPARTMENT
OF
TRANSPORTATION




REVISION DATES	

STATE OF GEORGIA
DEPARTMENT OF TRANSPORTATION
OFFICE: PROGRAM DELIVERY
CROSS SECTIONS

CSSFT-0008-00(314)
PICKENS COUNTY

DRAWING No.
23-001

\$REF1**
 \$REF2**
 \$REF3**
 \$REF4**
 \$REF5**
 \$REF6**
 \$REF7**
 \$REF8**
 \$REF9**
 \$REF10**

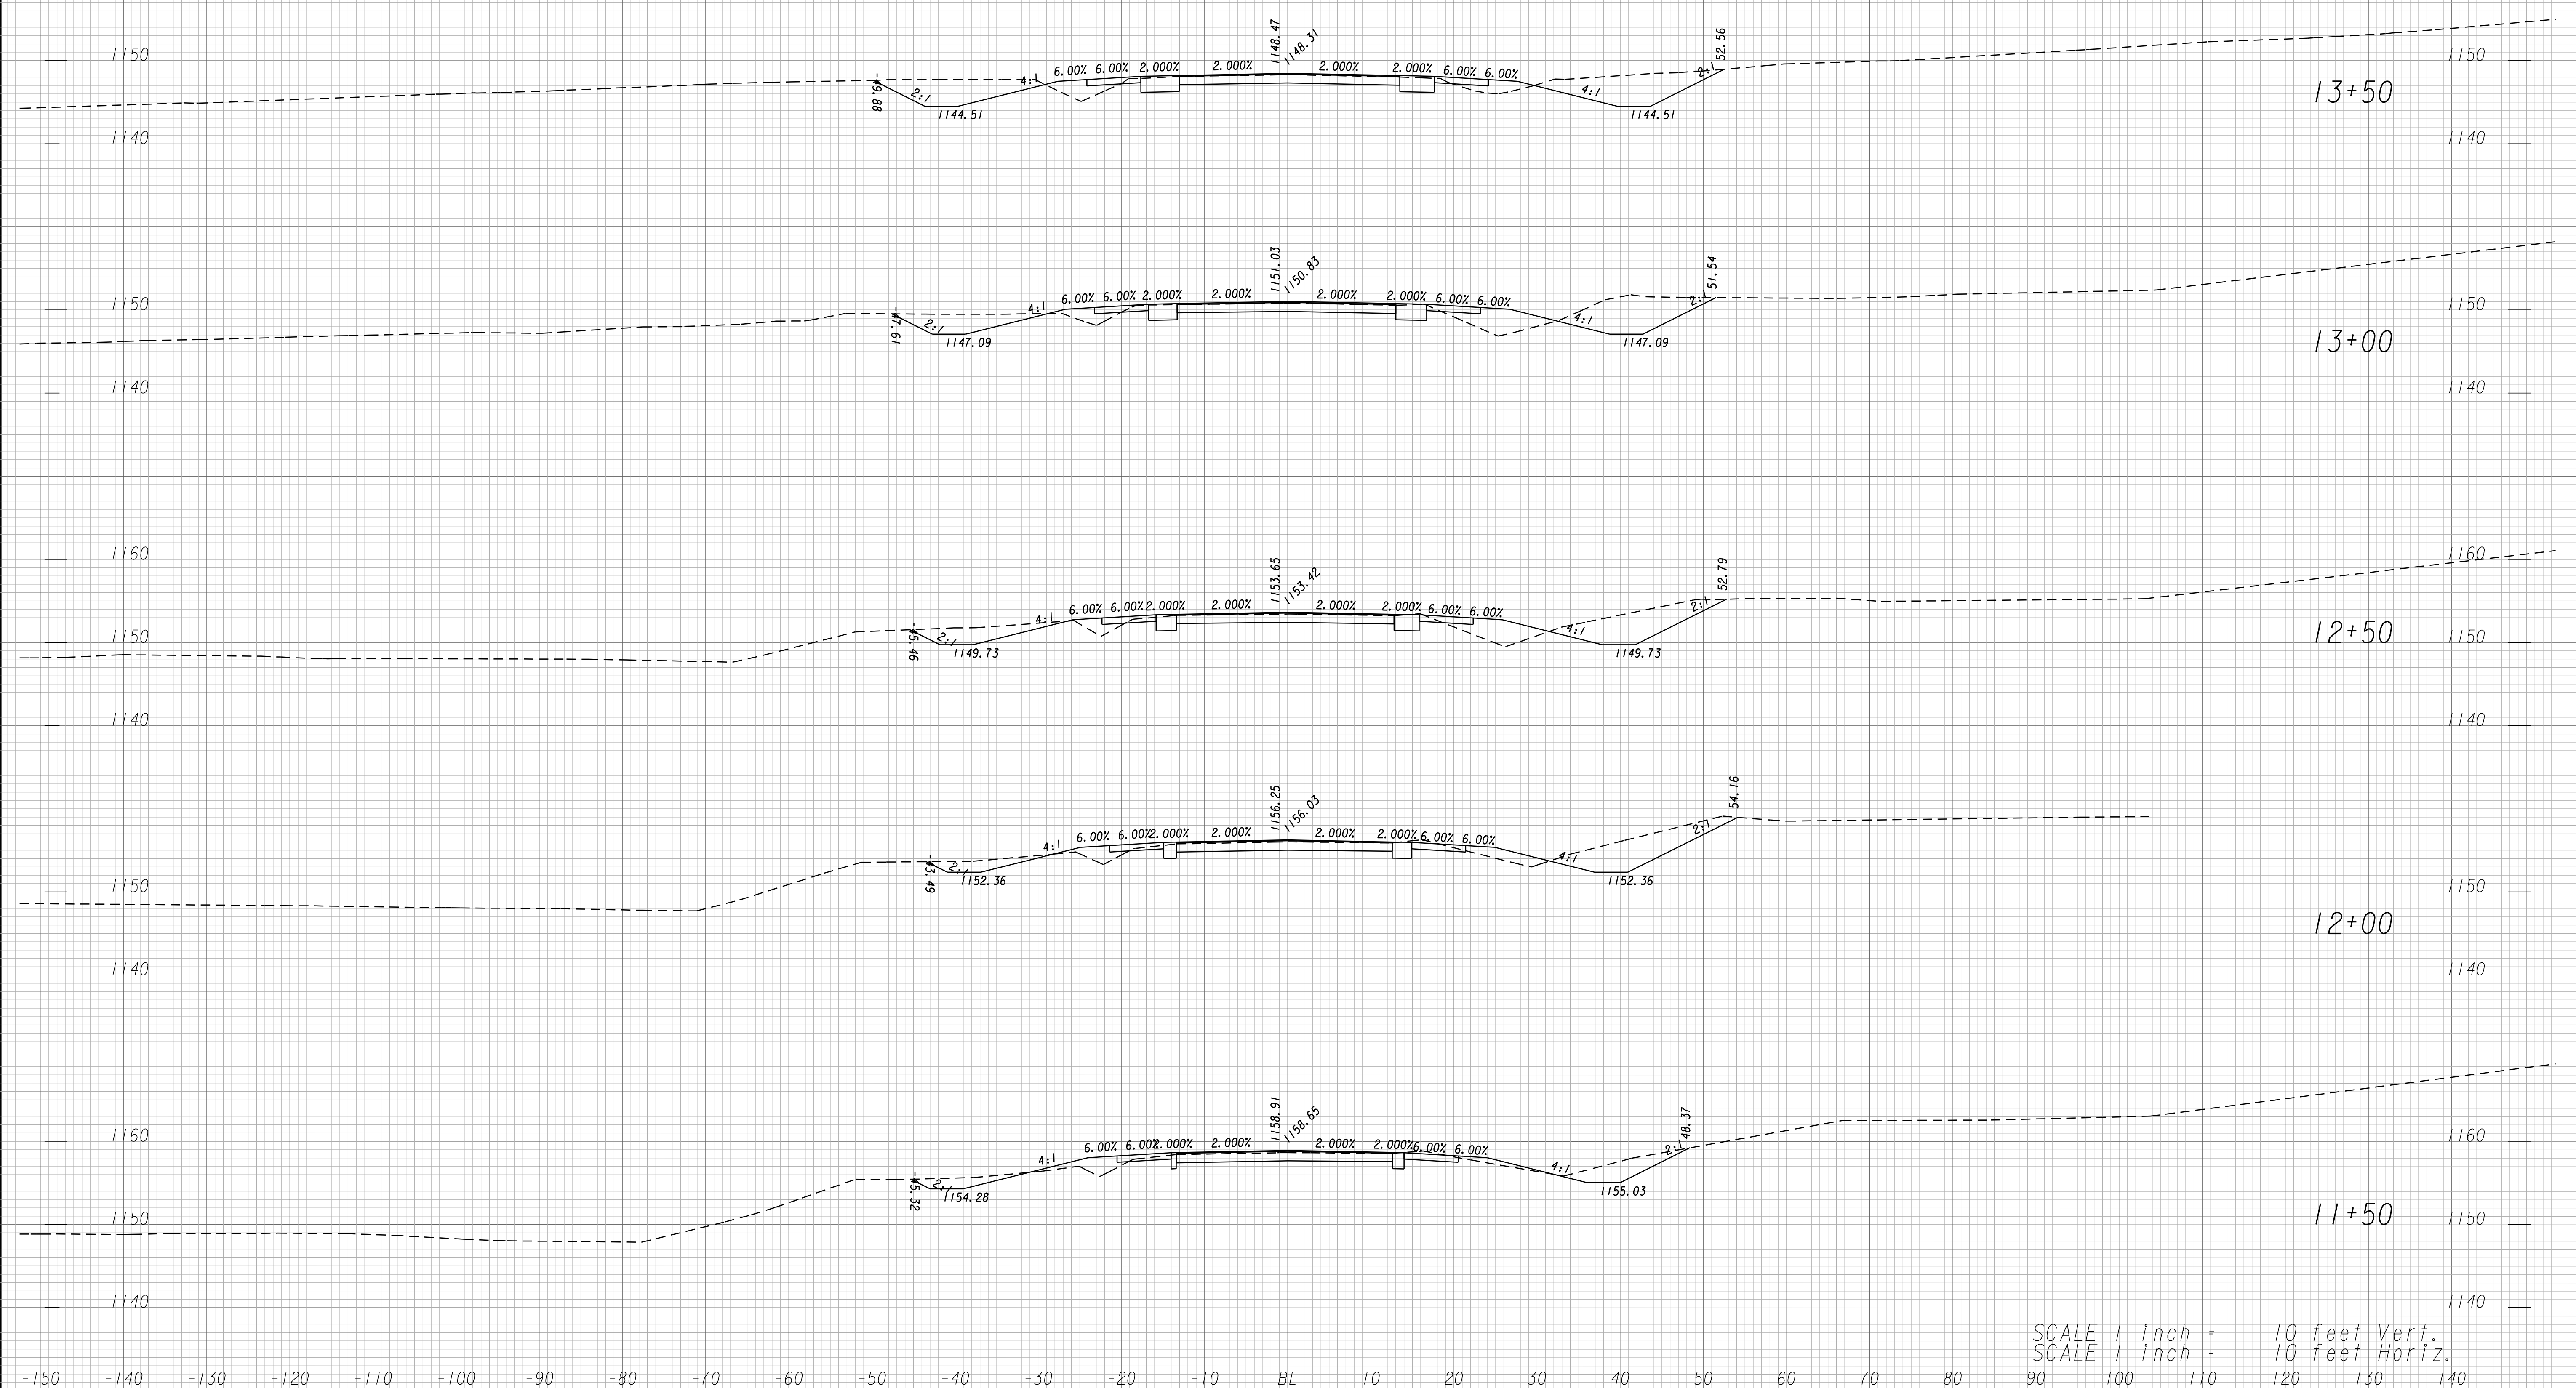


SCALE 1 inch = 10 feet Vert.
 SCALE 1 inch = 10 feet Horiz.

KC20



**GRESHAM
SMITH AND
PARTNERS**

GEORGIA
DEPARTMENT
OF
TRANSPORTATION

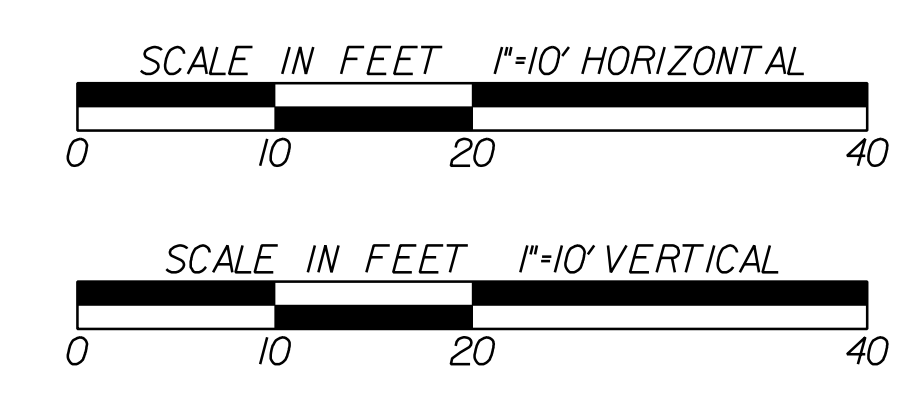


REVISION DATES	


STATE OF GEORGIA
 DEPARTMENT OF TRANSPORTATION
 OFFICE: PROGRAM DELIVERY
CROSS SECTIONS

CSSFT-0008-00(314)
 PICKENS COUNTY


DRAWING No.
23-002

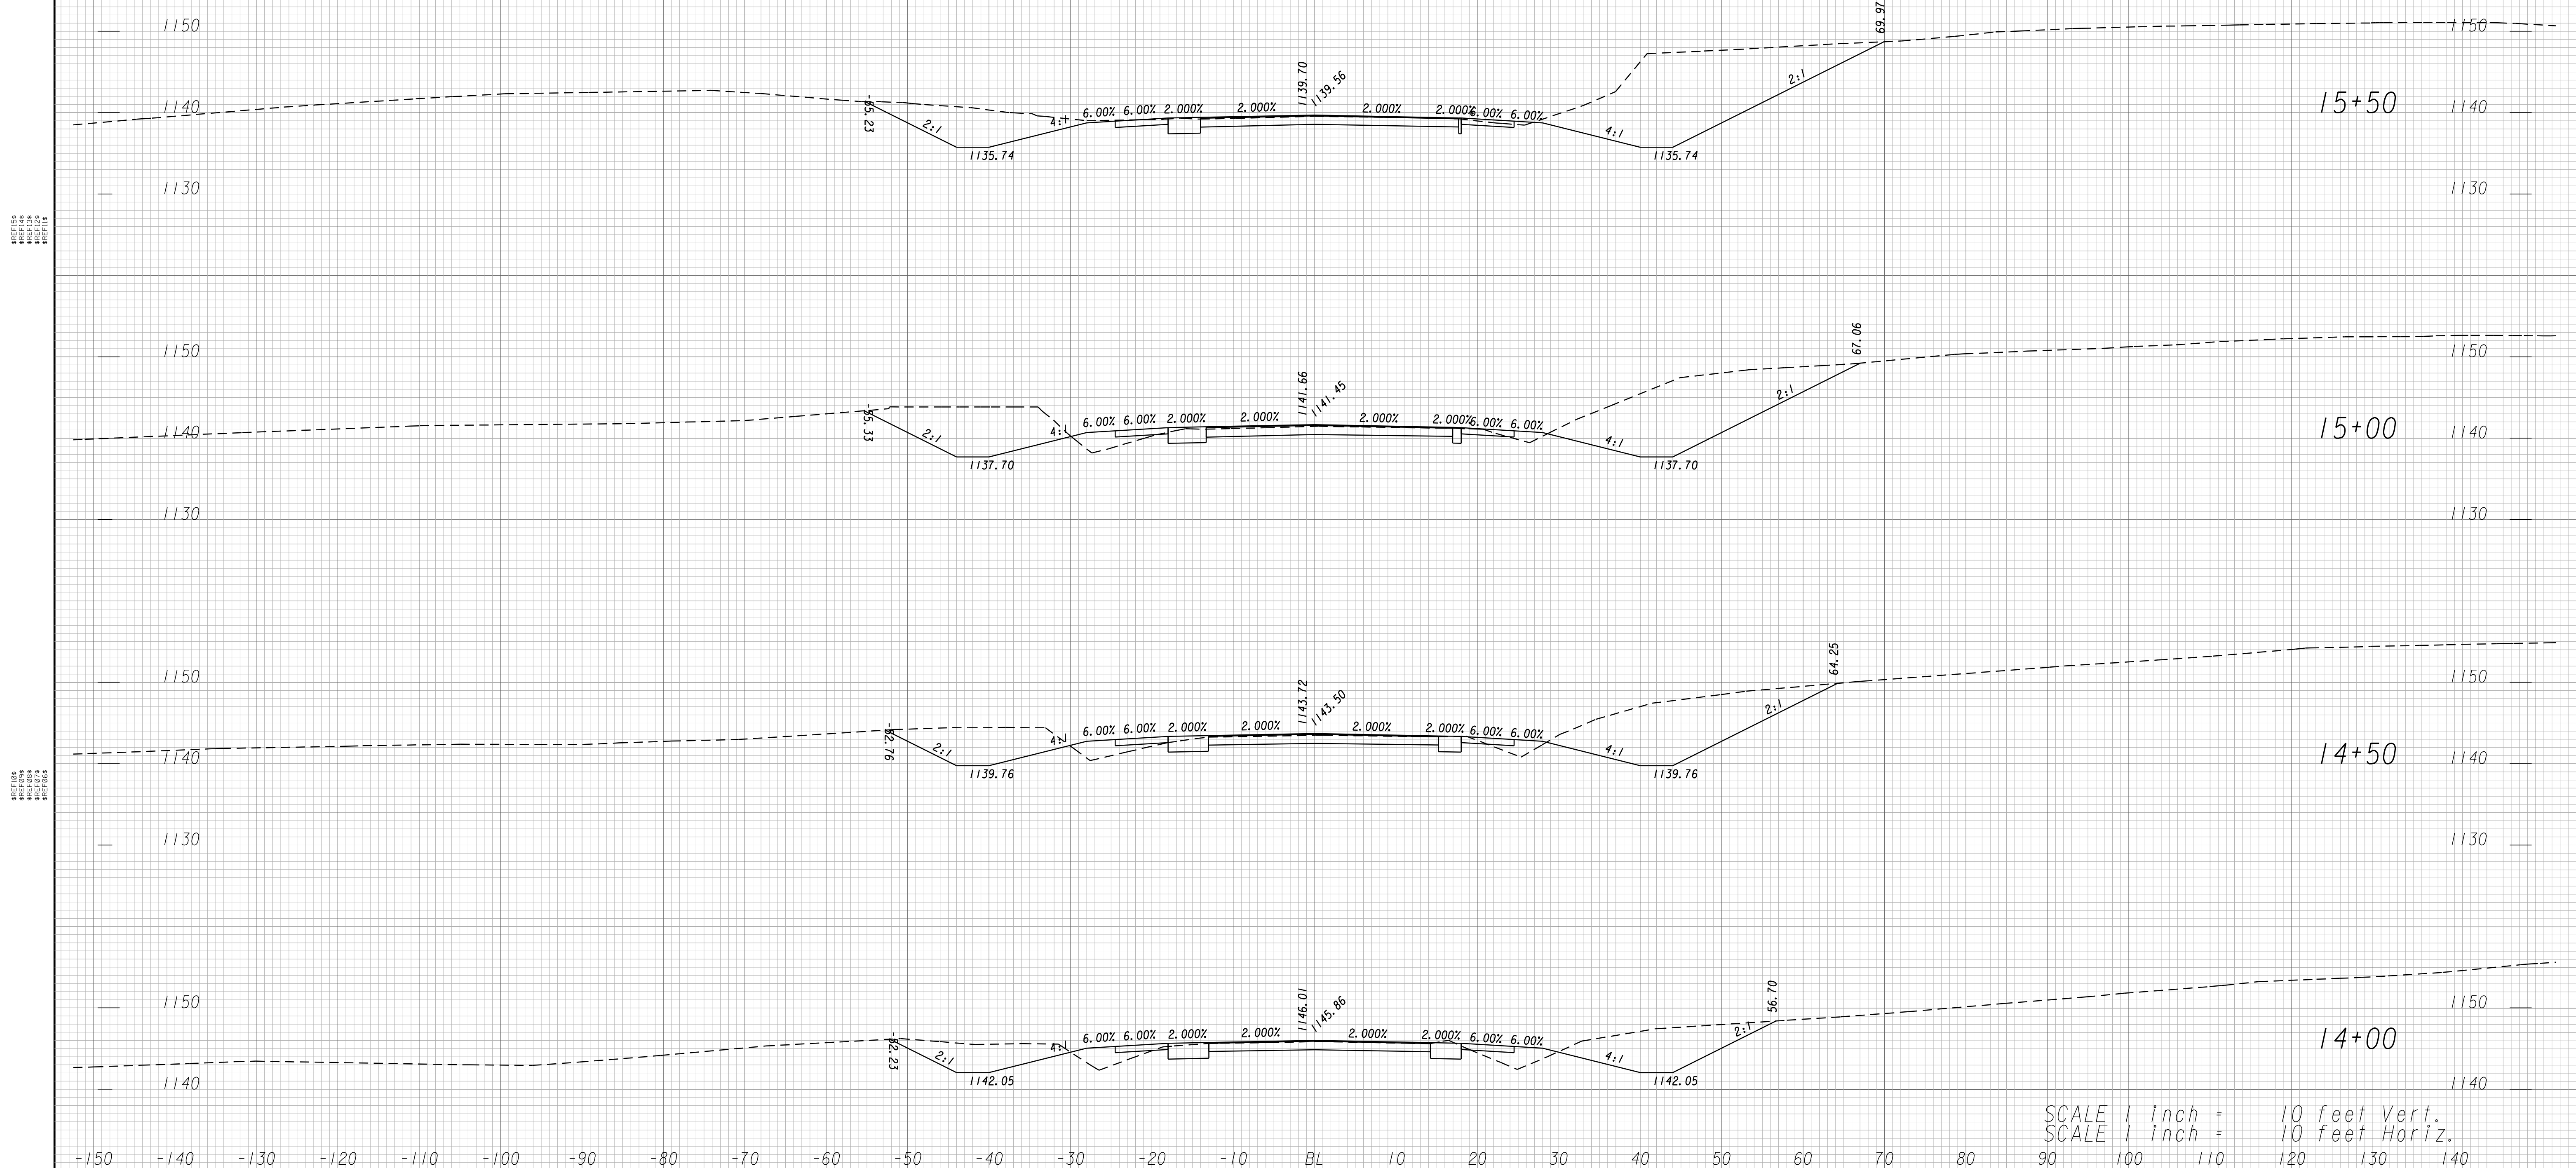

SCALE 1 inch = 10 feet Vert.
SCALE 1 inch = 10 feet Horiz.

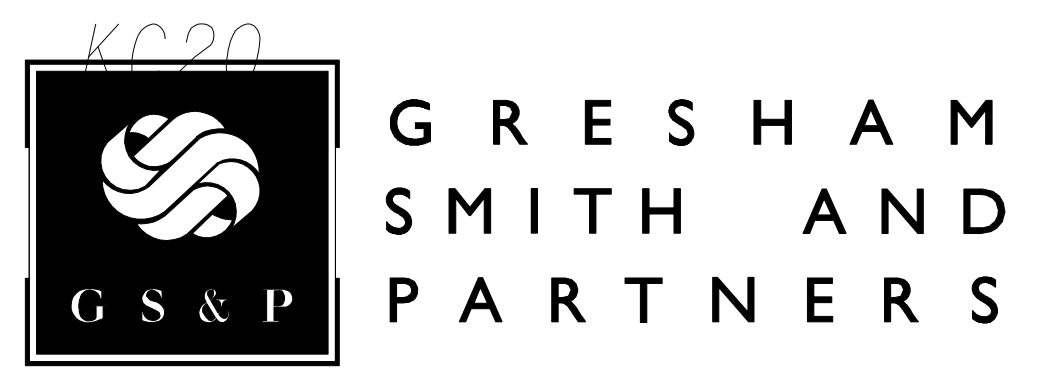

GEORGIA
DEPARTMENT
OF
TRANSPORTATION

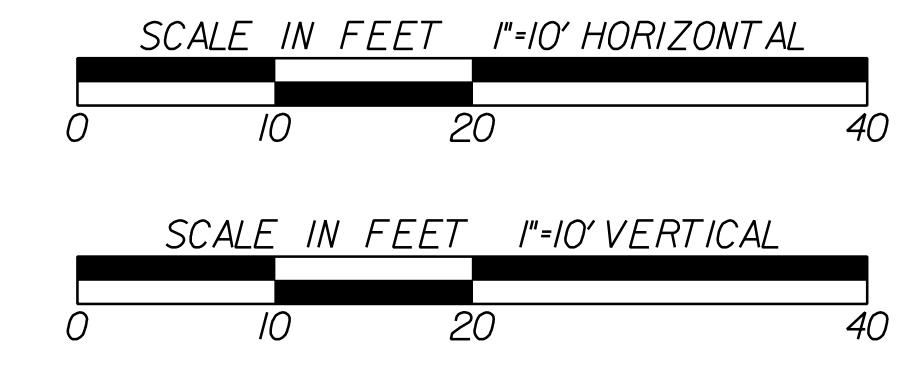


REVISION DATES	

STATE OF GEORGIA
DEPARTMENT OF TRANSPORTATION
OFFICE: PROGRAM DELIVERY

CROSS SECTIONS

CSSFT-0008-00(314)
PICKENS COUNTY


DRAWING No.
23-003

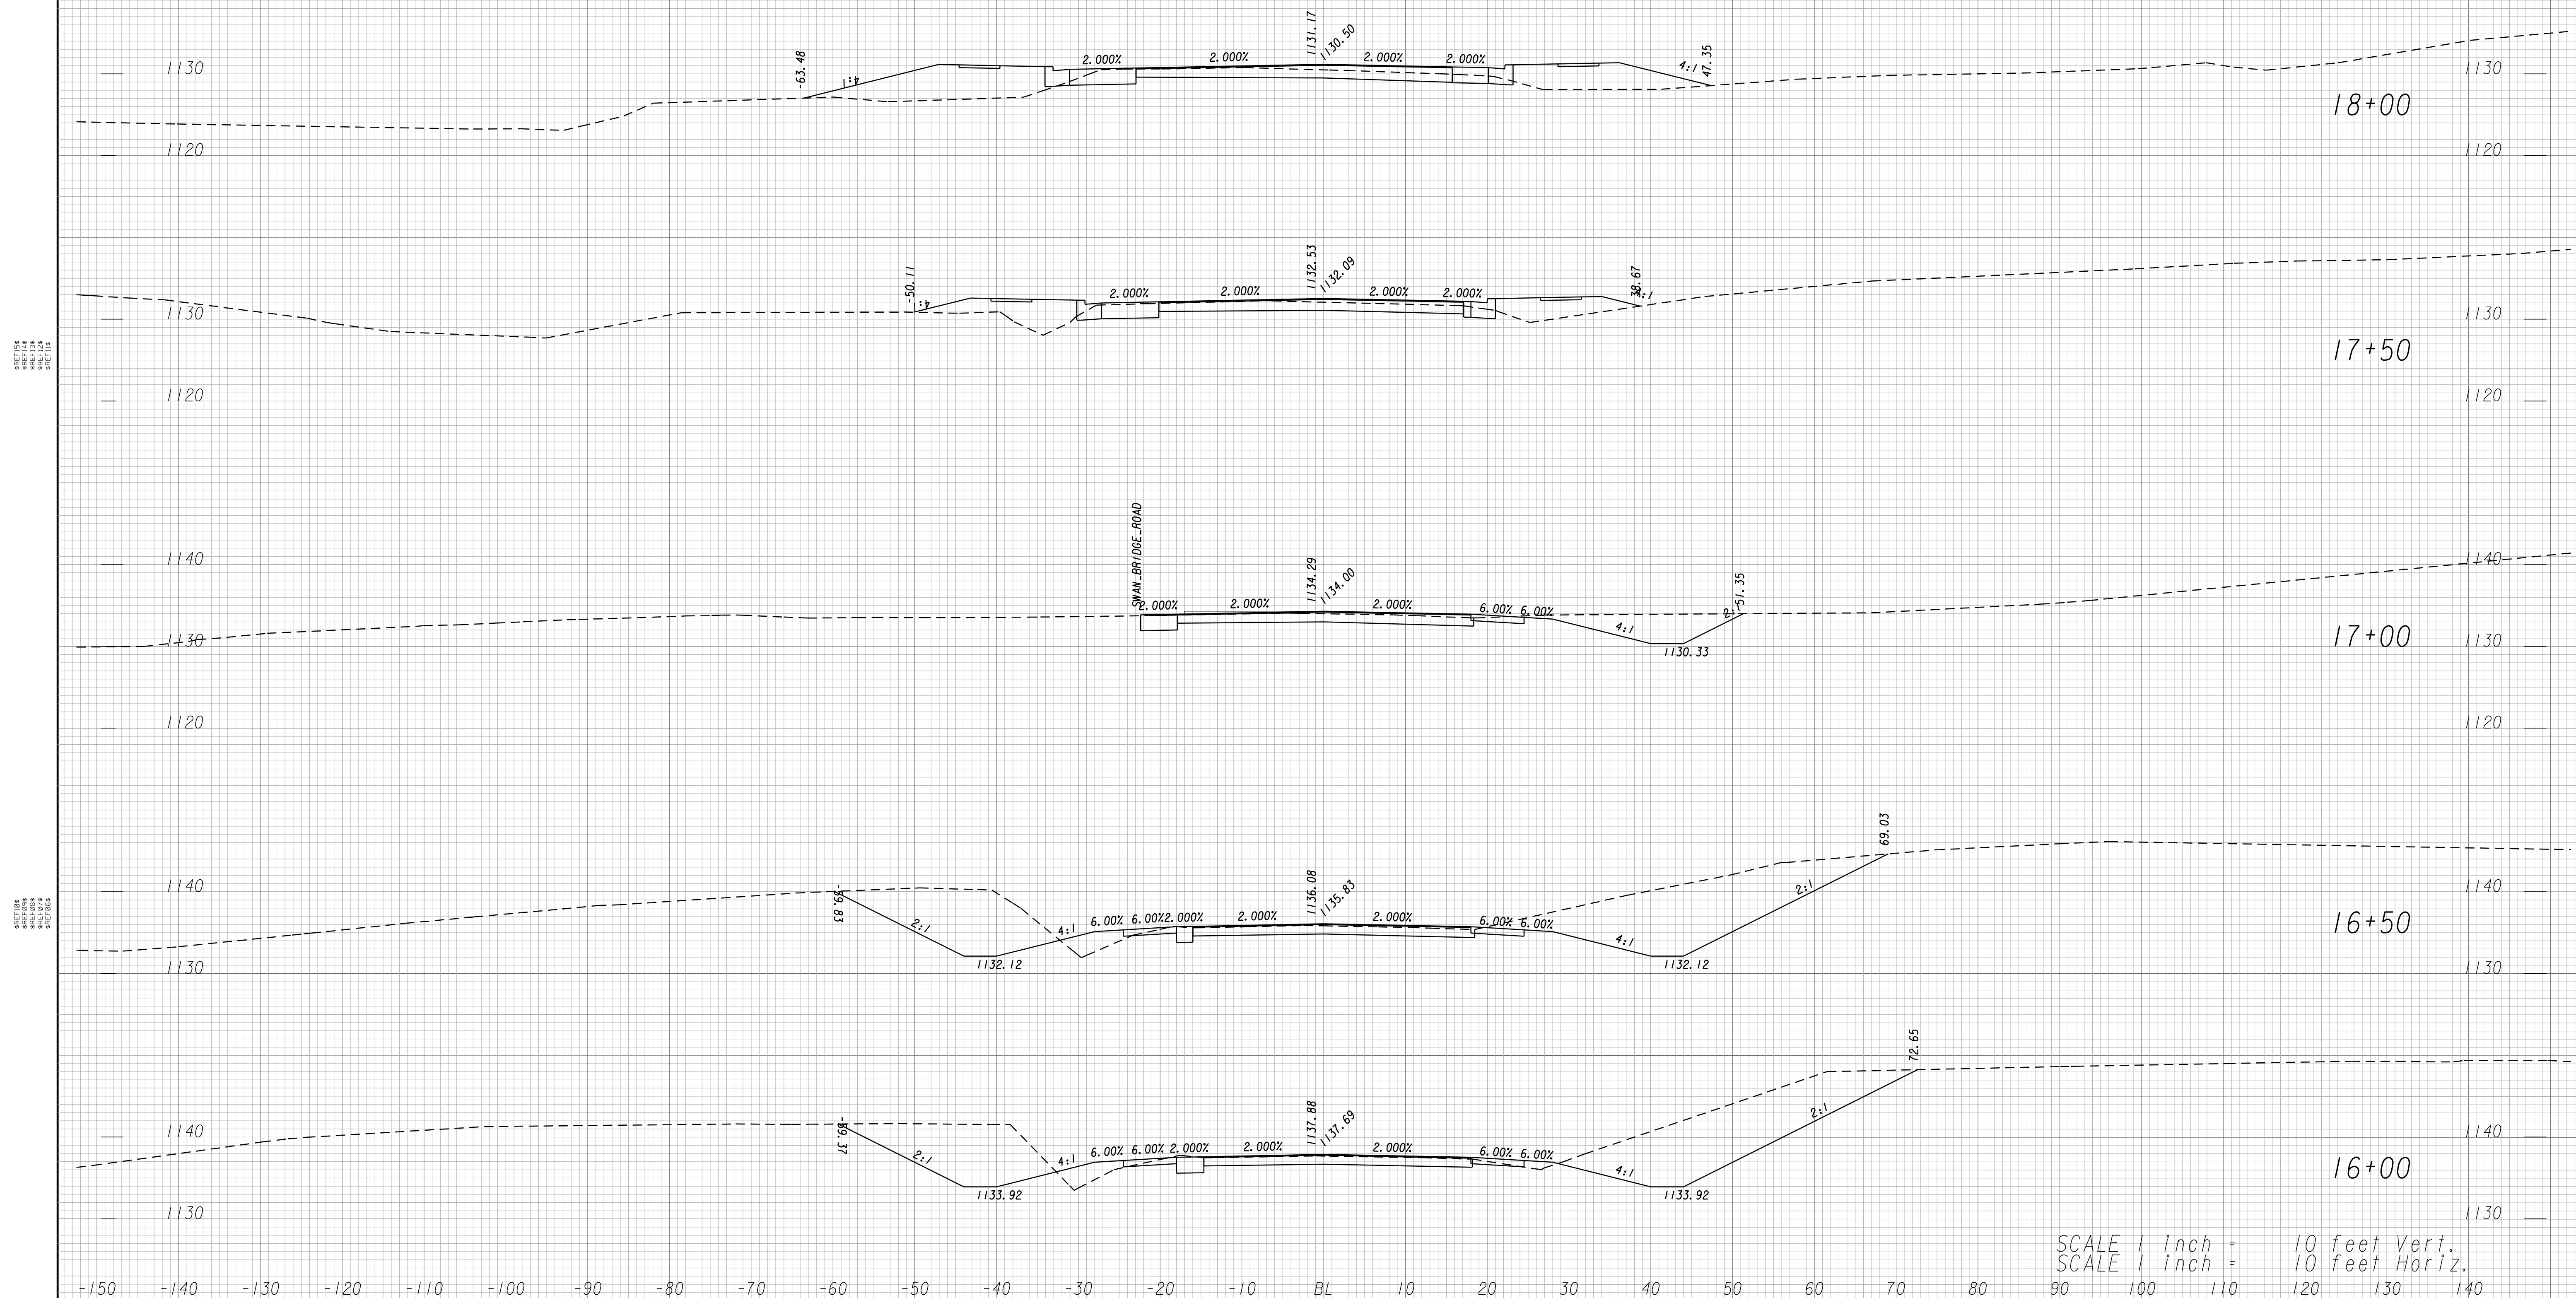

SCALE 1 inch = 10 feet Vert.
SCALE 1 inch = 10 feet Horiz.



GEORGIA
DEPARTMENT
OF
TRANSPORTATION

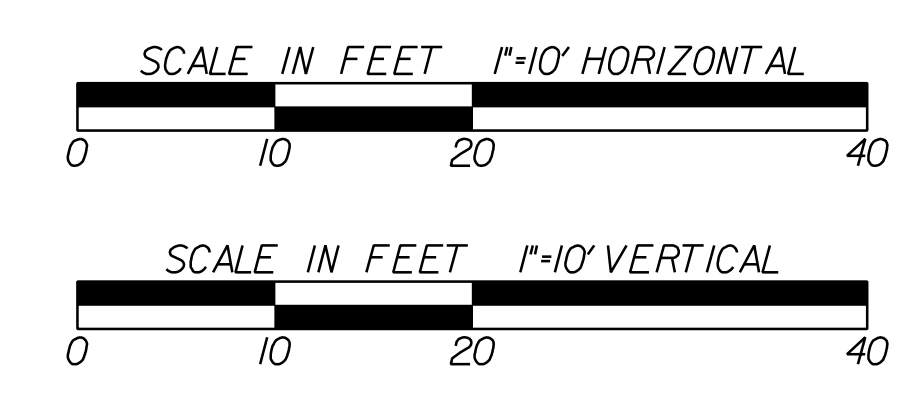


REVISION DATES	

STATE OF GEORGIA
DEPARTMENT OF TRANSPORTATION
OFFICE: PROGRAM DELIVERY
CROSS SECTIONS

CSSFT-0008-00(314)
PICKENS COUNTY


DRAWING No.
23-004

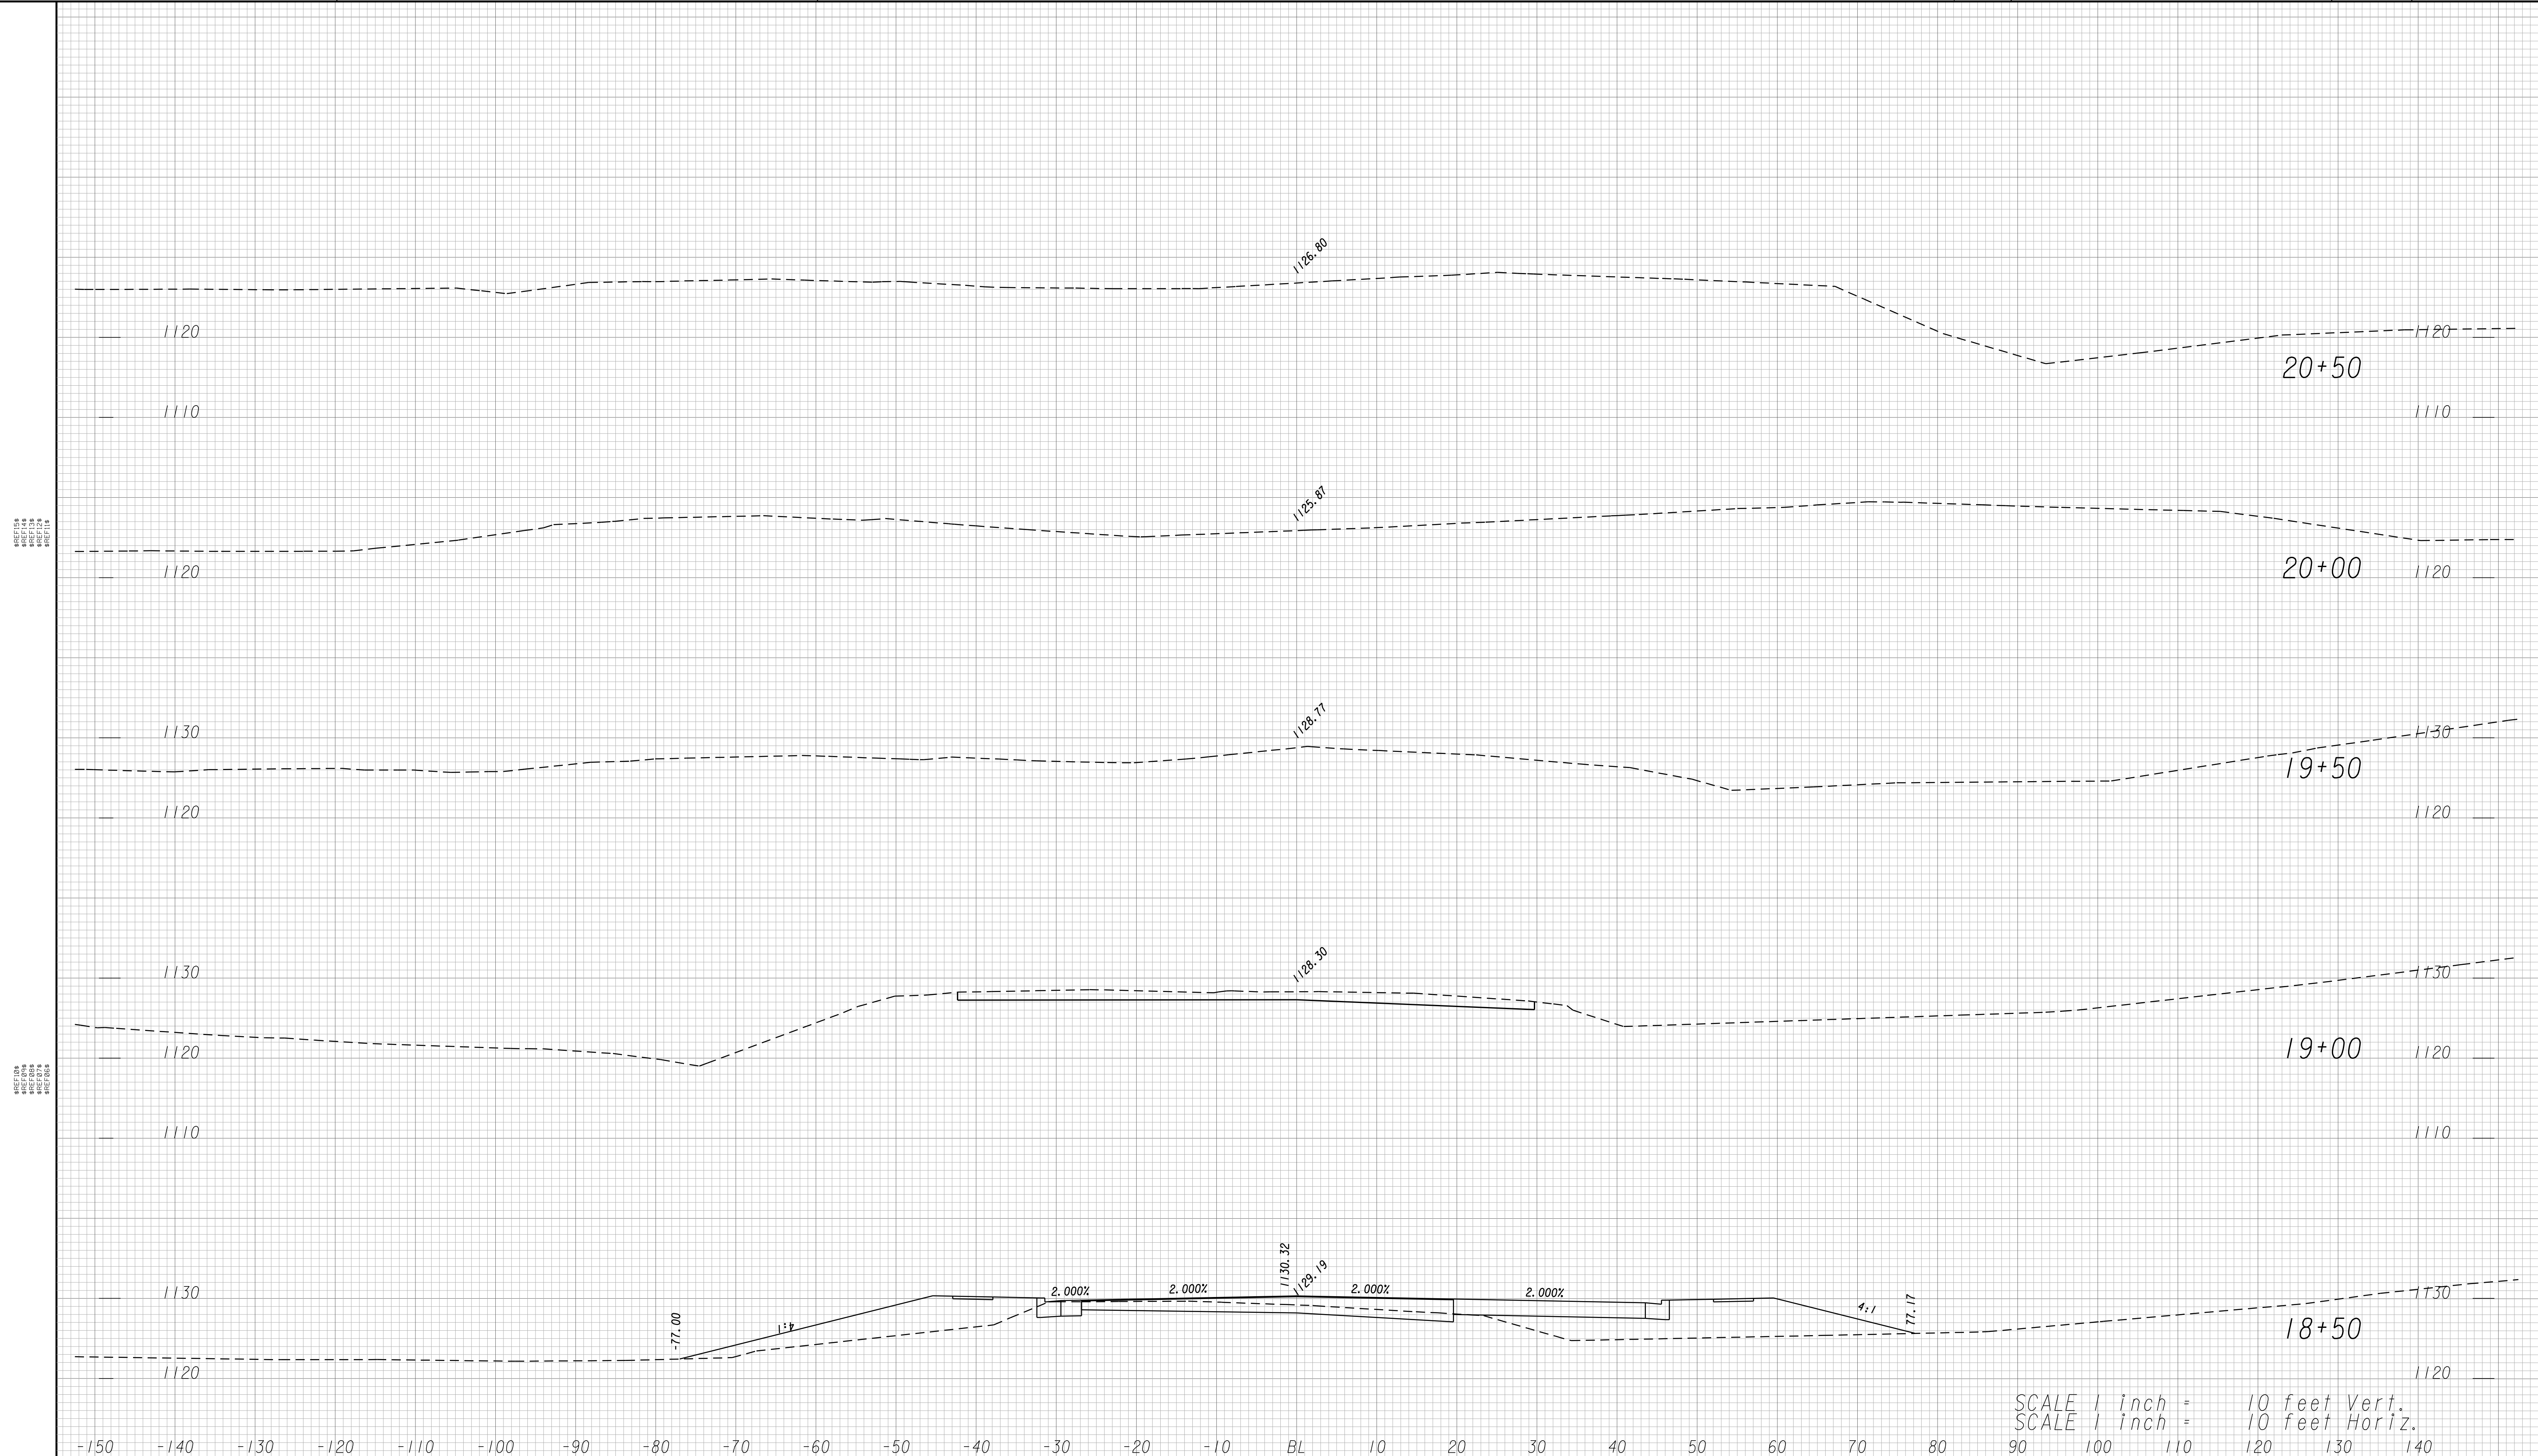

SCALE 1 inch = 10 feet Vert.
SCALE 1 inch = 10 feet Horiz.



GEORGIA
DEPARTMENT
OF
TRANSPORTATION

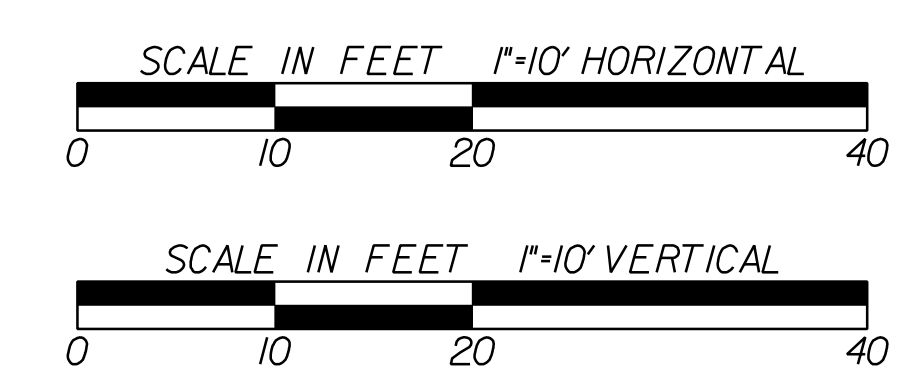


REVISION DATES	

STATE OF GEORGIA
DEPARTMENT OF TRANSPORTATION
OFFICE: PROGRAM DELIVERY

CROSS SECTIONS

CSSFT-0008-00(314)
PICKENS COUNTY

DRAWING No.
23-005

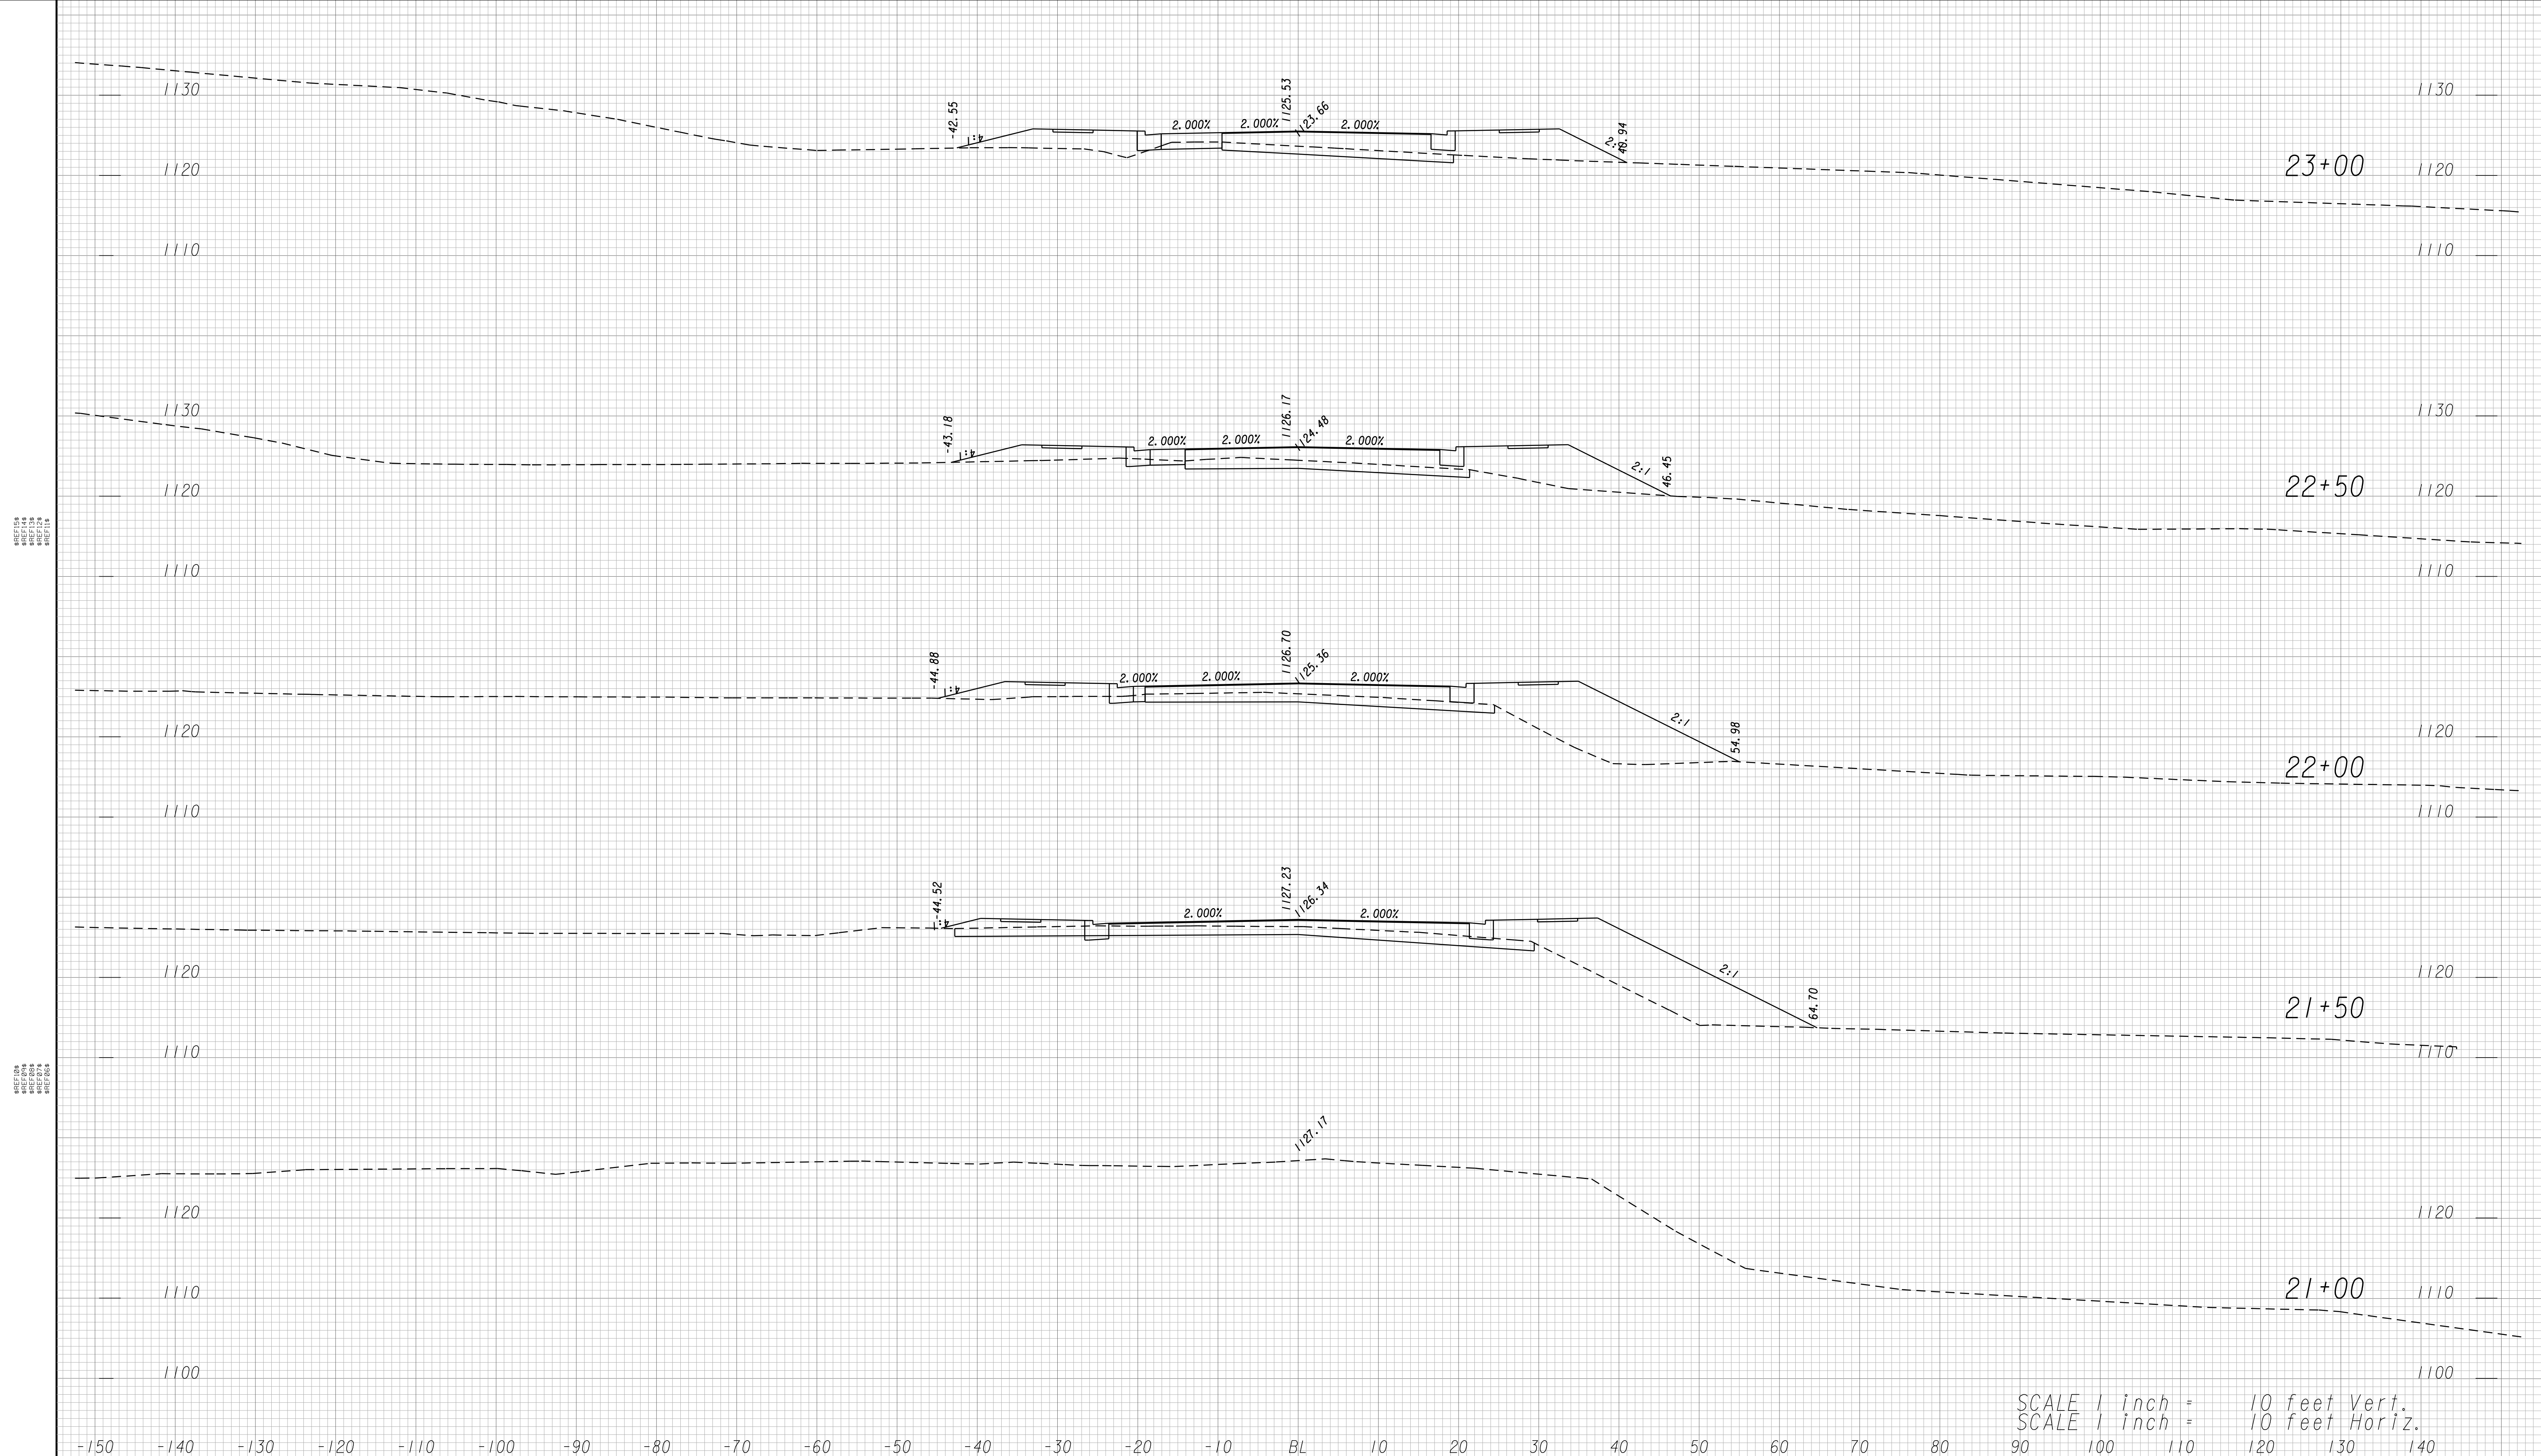


REF 118
 REF 117
 REF 116
 REF 115
 REF 114
 REF 113
 REF 112
 REF 111
 REF 110
 REF 109
 REF 108
 REF 107
 REF 106
 REF 105
 REF 104
 REF 103
 REF 102
 REF 101
 REF 100
 REF 99
 REF 98
 REF 97
 REF 96
 REF 95
 REF 94
 REF 93
 REF 92
 REF 91
 REF 90
 REF 89
 REF 88
 REF 87
 REF 86
 REF 85
 REF 84
 REF 83
 REF 82
 REF 81
 REF 80
 REF 79
 REF 78
 REF 77
 REF 76
 REF 75
 REF 74
 REF 73
 REF 72
 REF 71
 REF 70
 REF 69
 REF 68
 REF 67
 REF 66
 REF 65
 REF 64
 REF 63
 REF 62
 REF 61
 REF 60
 REF 59
 REF 58
 REF 57
 REF 56
 REF 55
 REF 54
 REF 53
 REF 52
 REF 51
 REF 50
 REF 49
 REF 48
 REF 47
 REF 46
 REF 45
 REF 44
 REF 43
 REF 42
 REF 41
 REF 40
 REF 39
 REF 38
 REF 37
 REF 36
 REF 35
 REF 34
 REF 33
 REF 32
 REF 31
 REF 30
 REF 29
 REF 28
 REF 27
 REF 26
 REF 25
 REF 24
 REF 23
 REF 22
 REF 21
 REF 20
 REF 19
 REF 18
 REF 17
 REF 16
 REF 15
 REF 14
 REF 13
 REF 12
 REF 11
 REF 10
 REF 9
 REF 8
 REF 7
 REF 6
 REF 5
 REF 4
 REF 3
 REF 2
 REF 1
 REF 0
 REF -1
 REF -2
 REF -3
 REF -4
 REF -5
 REF -6
 REF -7
 REF -8
 REF -9
 REF -10
 REF -11
 REF -12
 REF -13
 REF -14
 REF -15

SCALE 1 inch = 10 feet Vert.
 SCALE 1 inch = 10 feet Horiz.



GEORGIA
 DEPARTMENT
 OF
 TRANSPORTATION

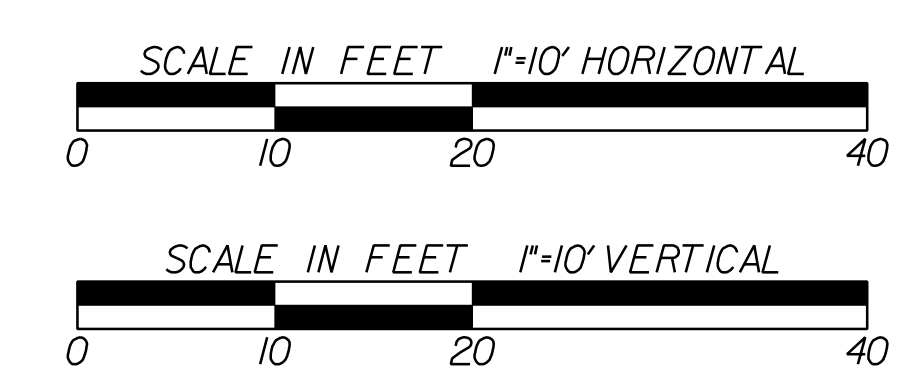


REVISION DATES	

STATE OF GEORGIA
 DEPARTMENT OF TRANSPORTATION
 OFFICE: PROGRAM DELIVERY
CROSS SECTIONS

CSSFT-0008-00(420)
 LOWNDES COUNTY

DRAWING No.
23-006

\$REF1\$
 \$REF2\$
 \$REF3\$
 \$REF4\$
 \$REF5\$
 \$REF6\$
 \$REF7\$
 \$REF8\$
 \$REF9\$
 \$REF10\$
 \$REF11\$
 \$REF12\$
 \$REF13\$
 \$REF14\$
 \$REF15\$
 \$REF16\$
 \$REF17\$
 \$REF18\$
 \$REF19\$
 \$REF20\$

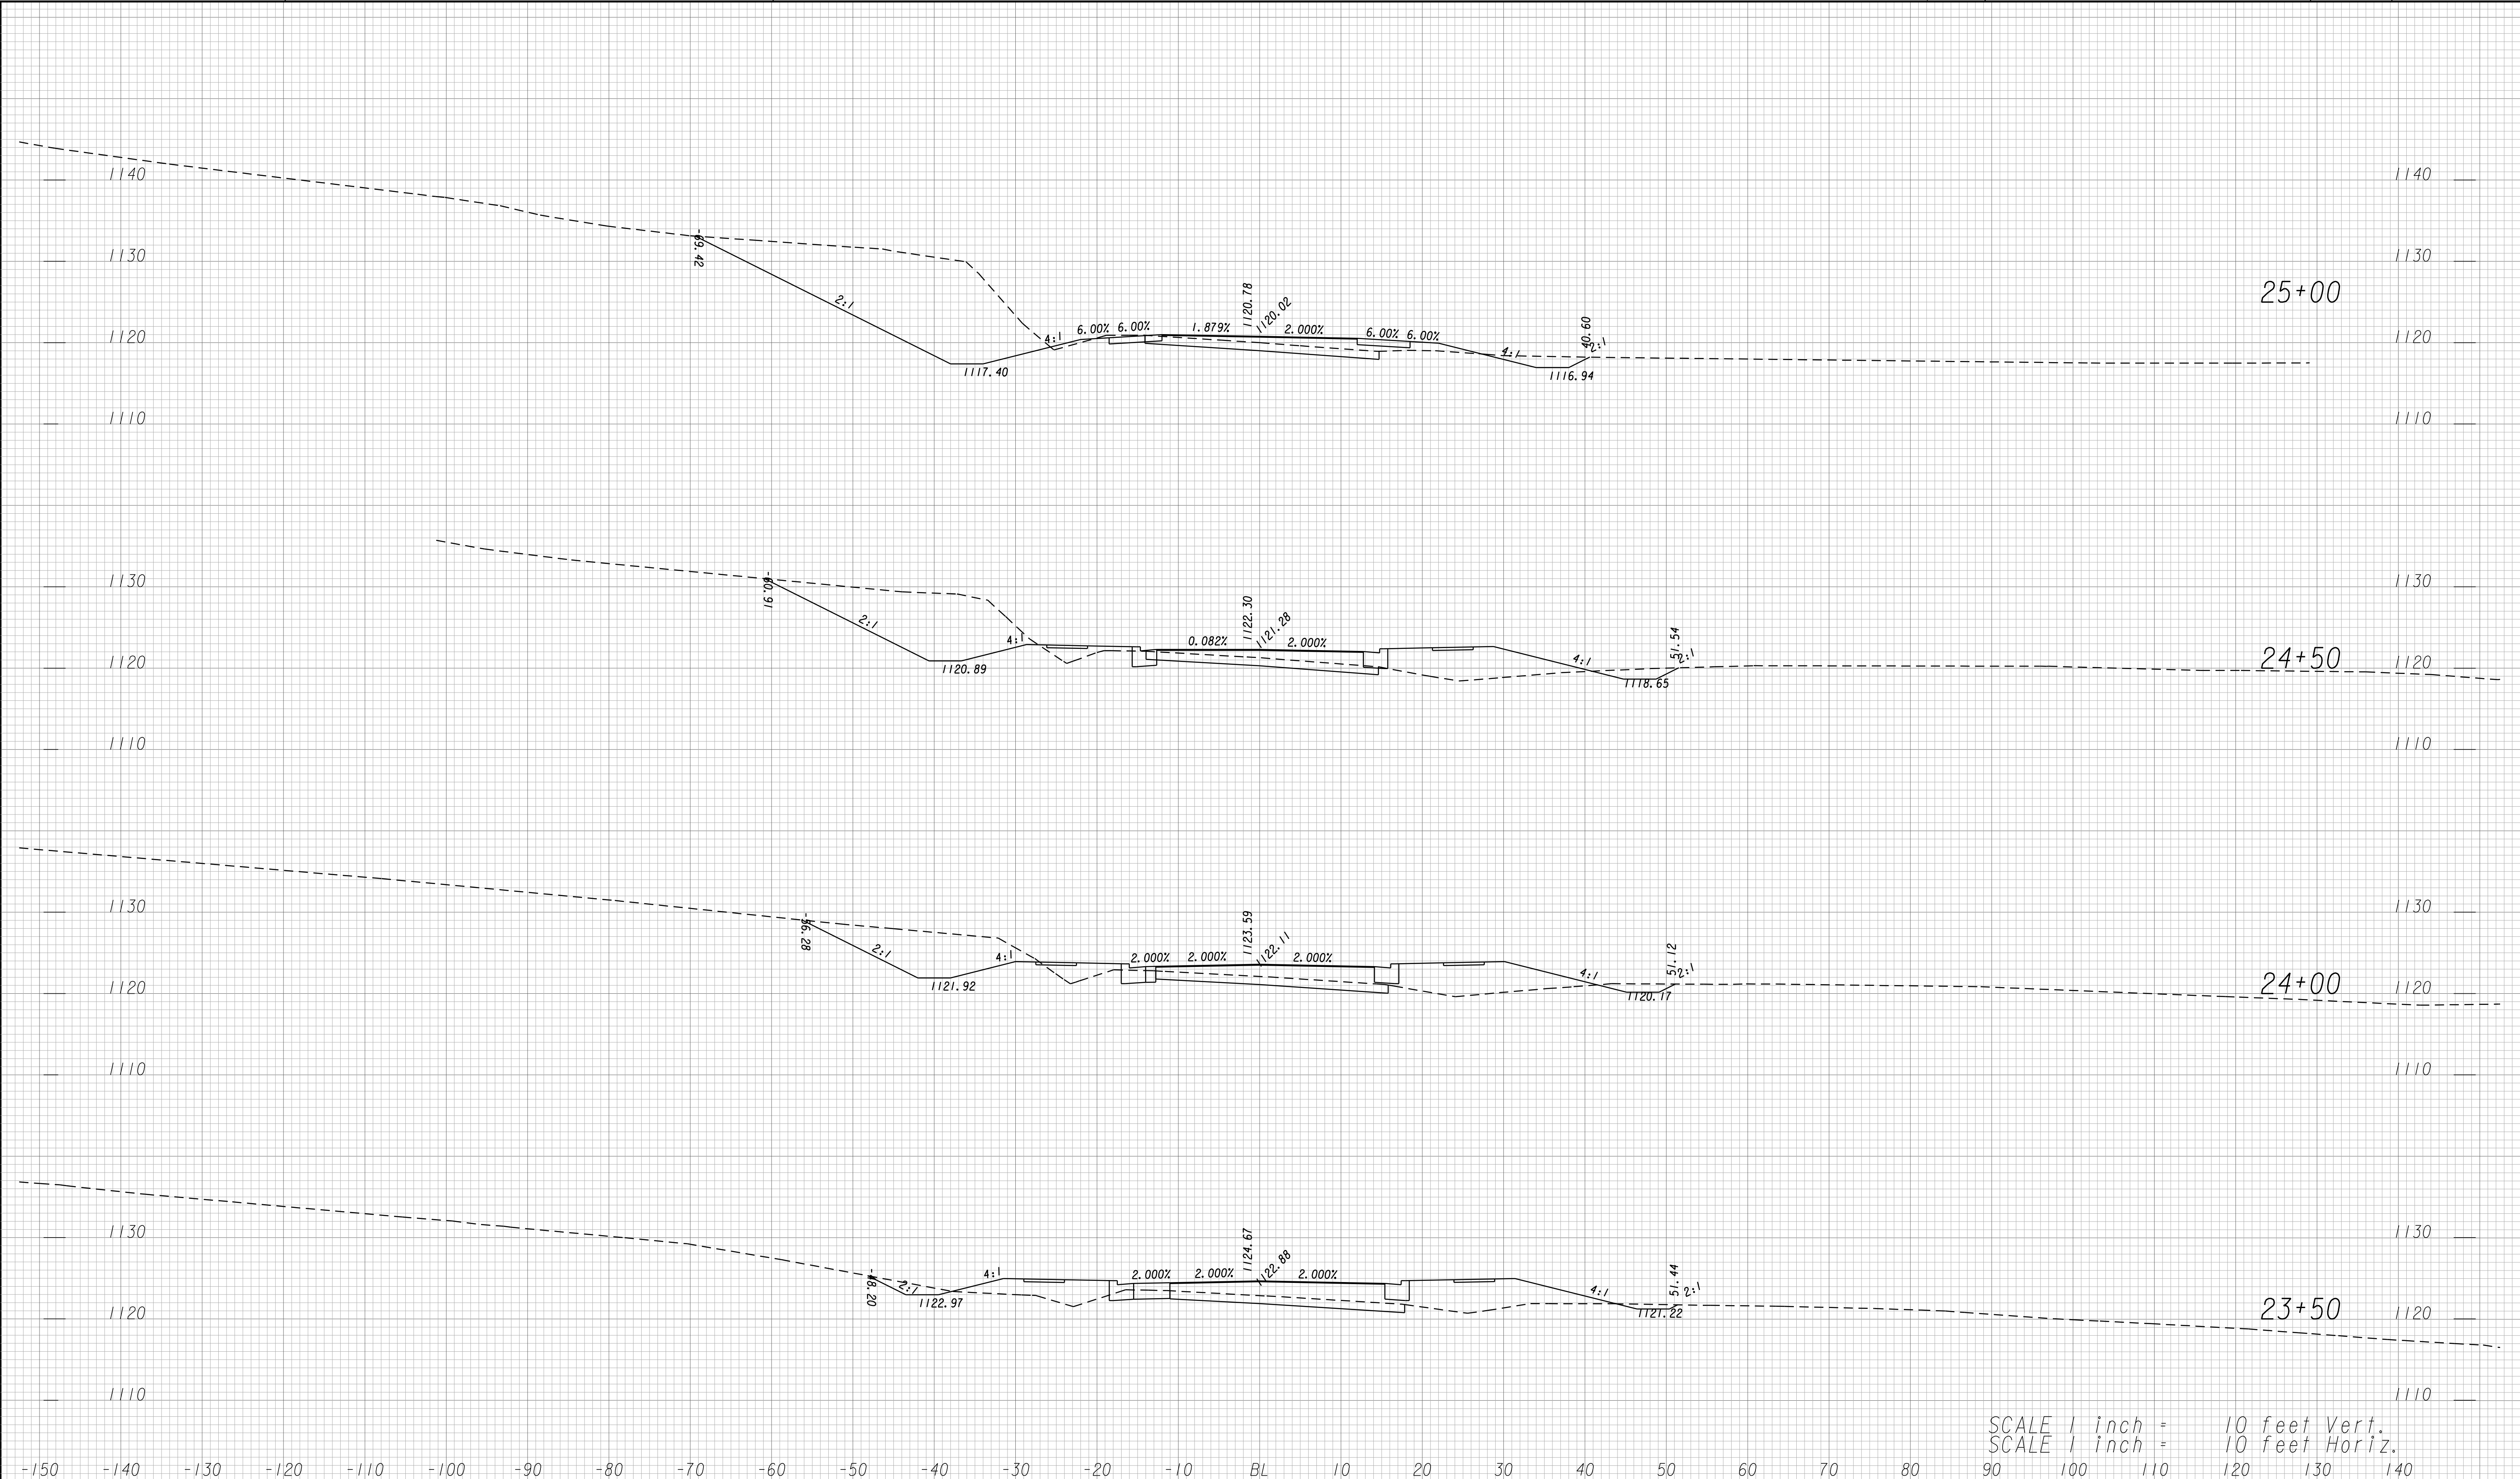


SCALE 1 inch = 10 feet Vert.
SCALE 1 inch = 10 feet Horiz.

KC20



**GRESHAM
SMITH AND
PARTNERS**

GEORGIA
DEPARTMENT
OF
TRANSPORTATION

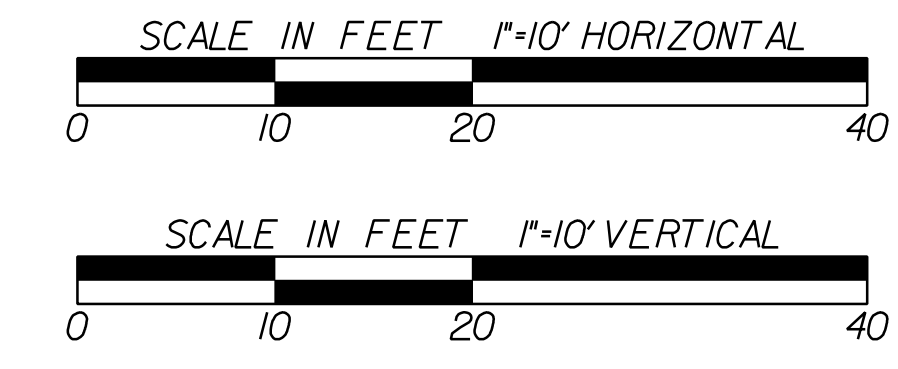

REVISION DATES	


STATE OF GEORGIA
DEPARTMENT OF TRANSPORTATION

OFFICE: ~~ATLANTA~~ ~~DELL~~ ~~DELL~~

CROSS SECTIONS

CSSFT-0008-00(420)
LOWNDES COUNTY


DRAWING No.
23-007

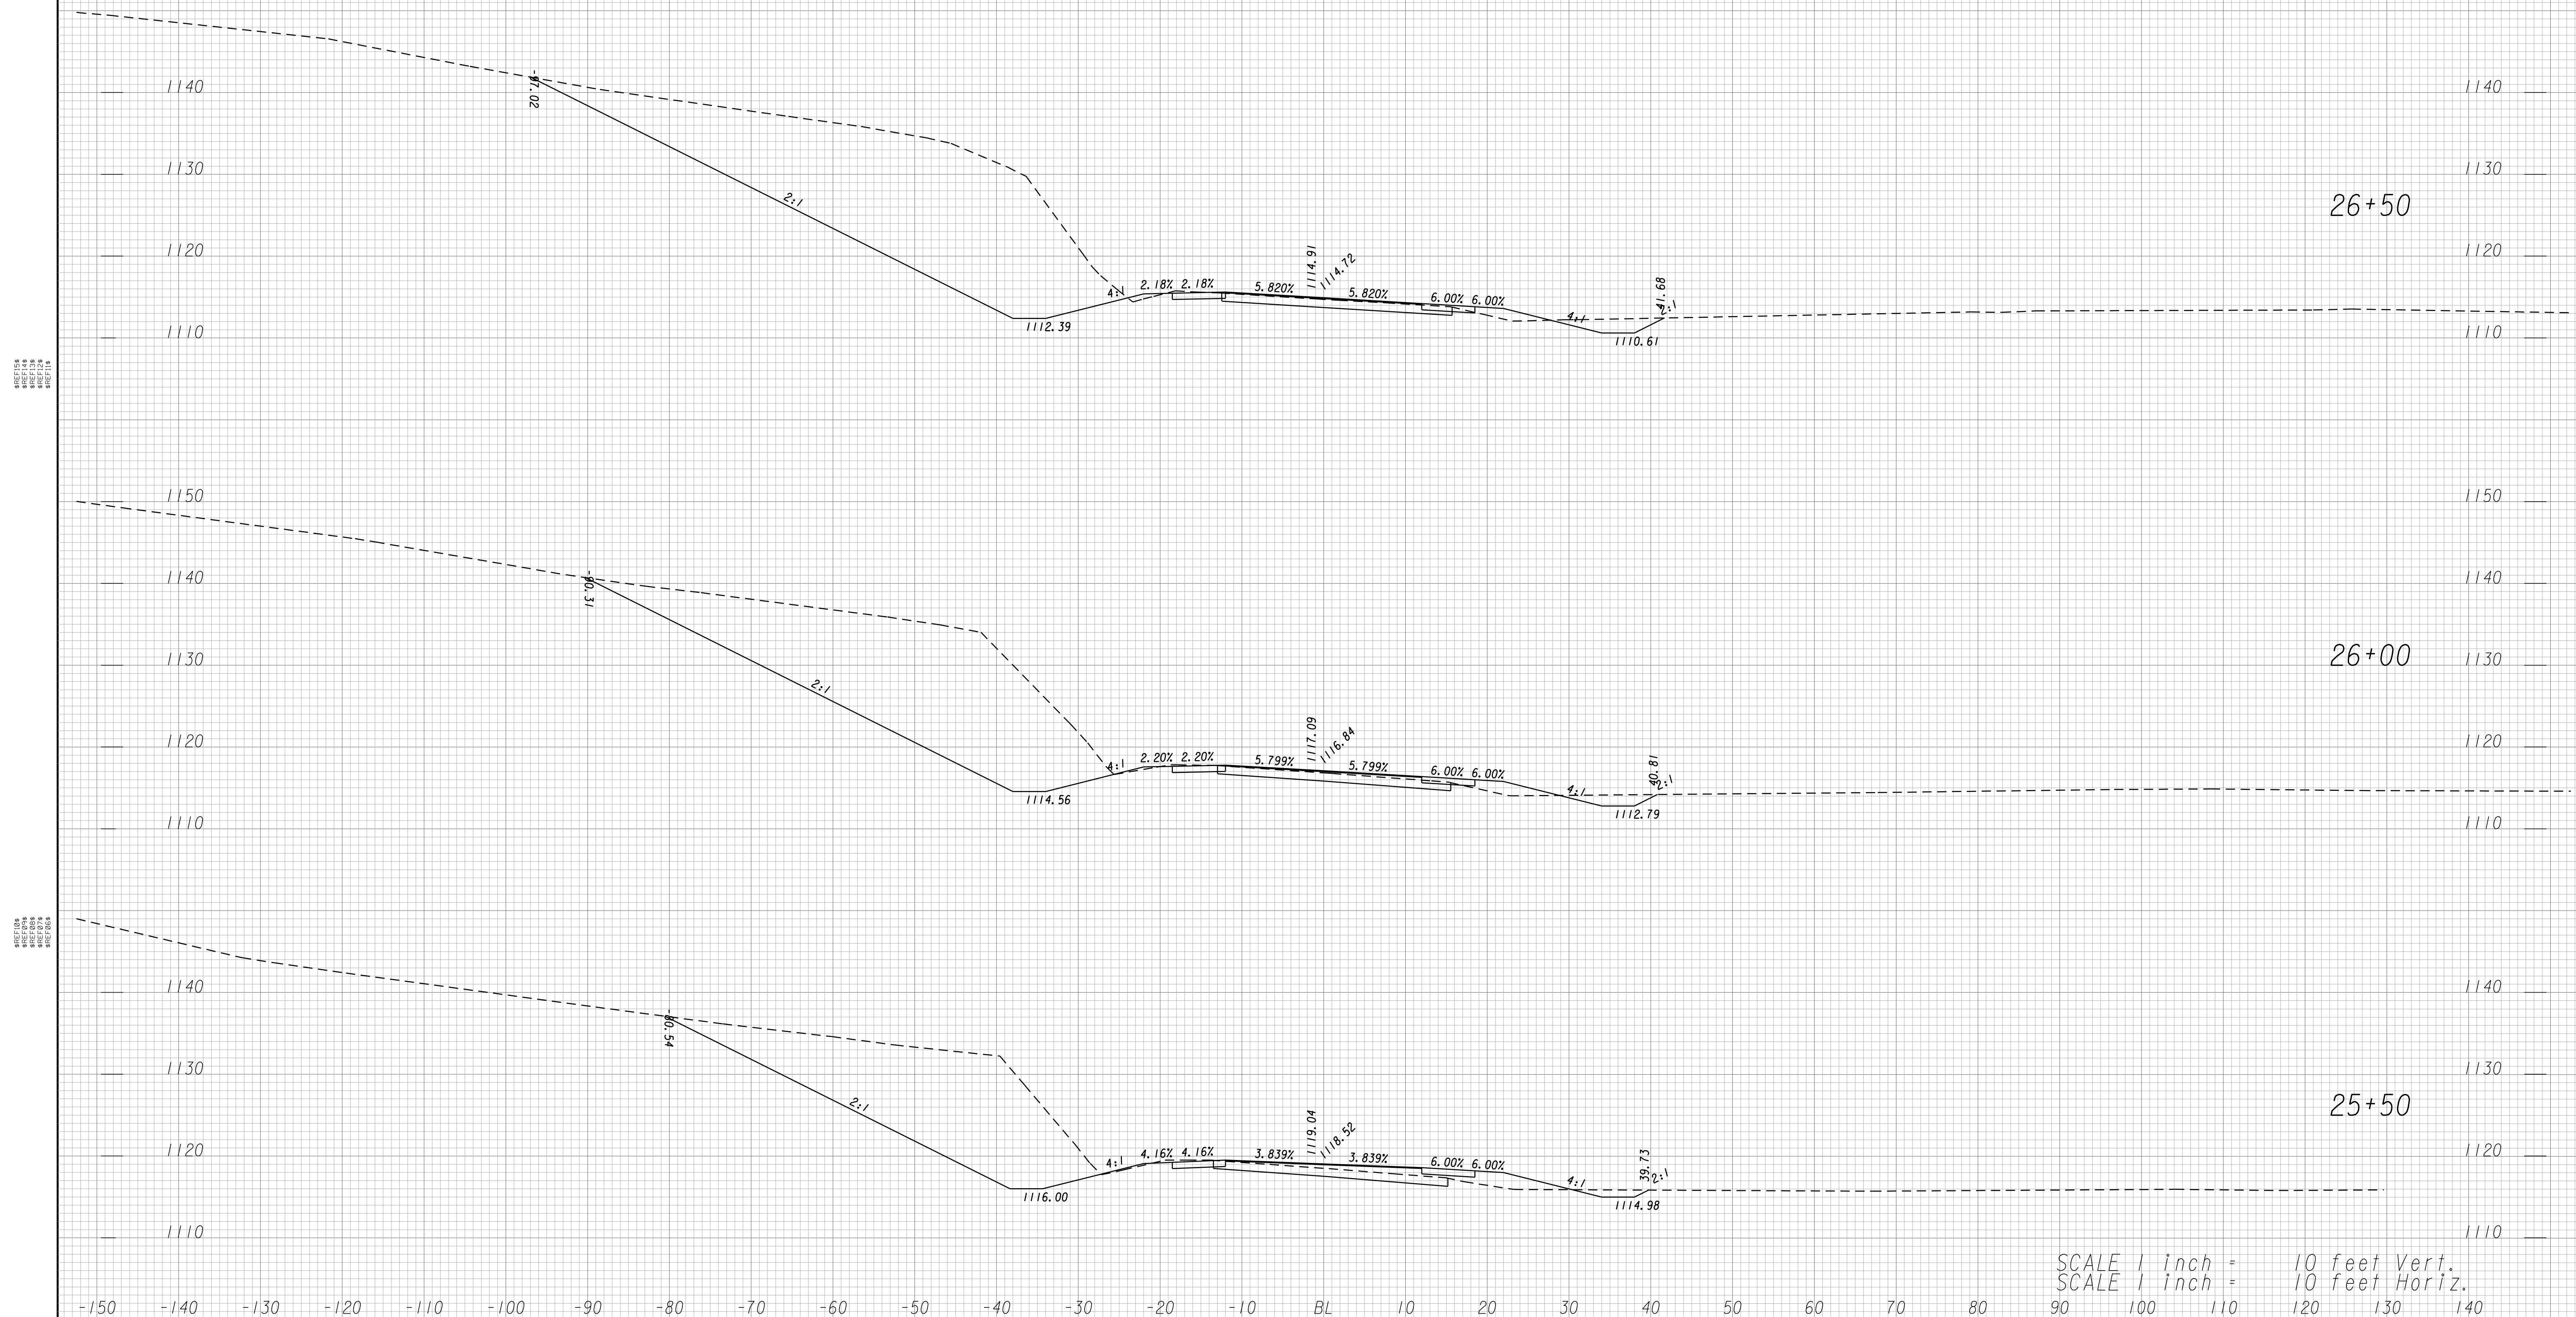

SCALE 1 inch = 10 feet Vert.
SCALE 1 inch = 10 feet Horiz.



GEORGIA
DEPARTMENT
OF
TRANSPORTATION

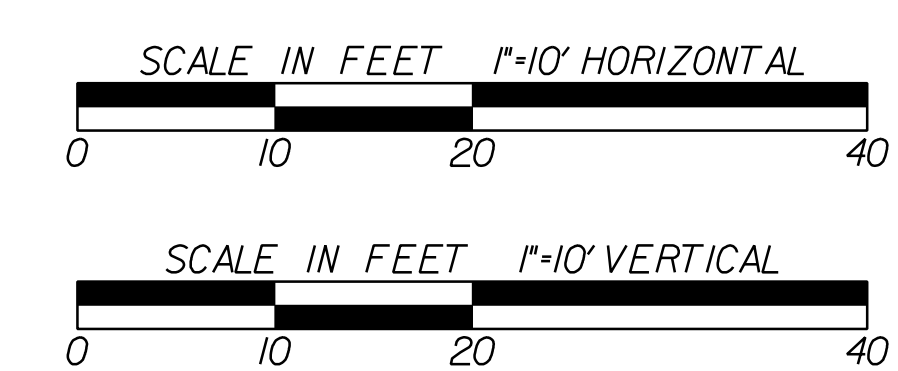


REVISION DATES	

STATE OF GEORGIA
DEPARTMENT OF TRANSPORTATION
OFFICE: PROGRAM DELIVERY

CROSS SECTIONS

CSSFT-0008-00(420)
LOWNDES COUNTY


DRAWING No.
23-008

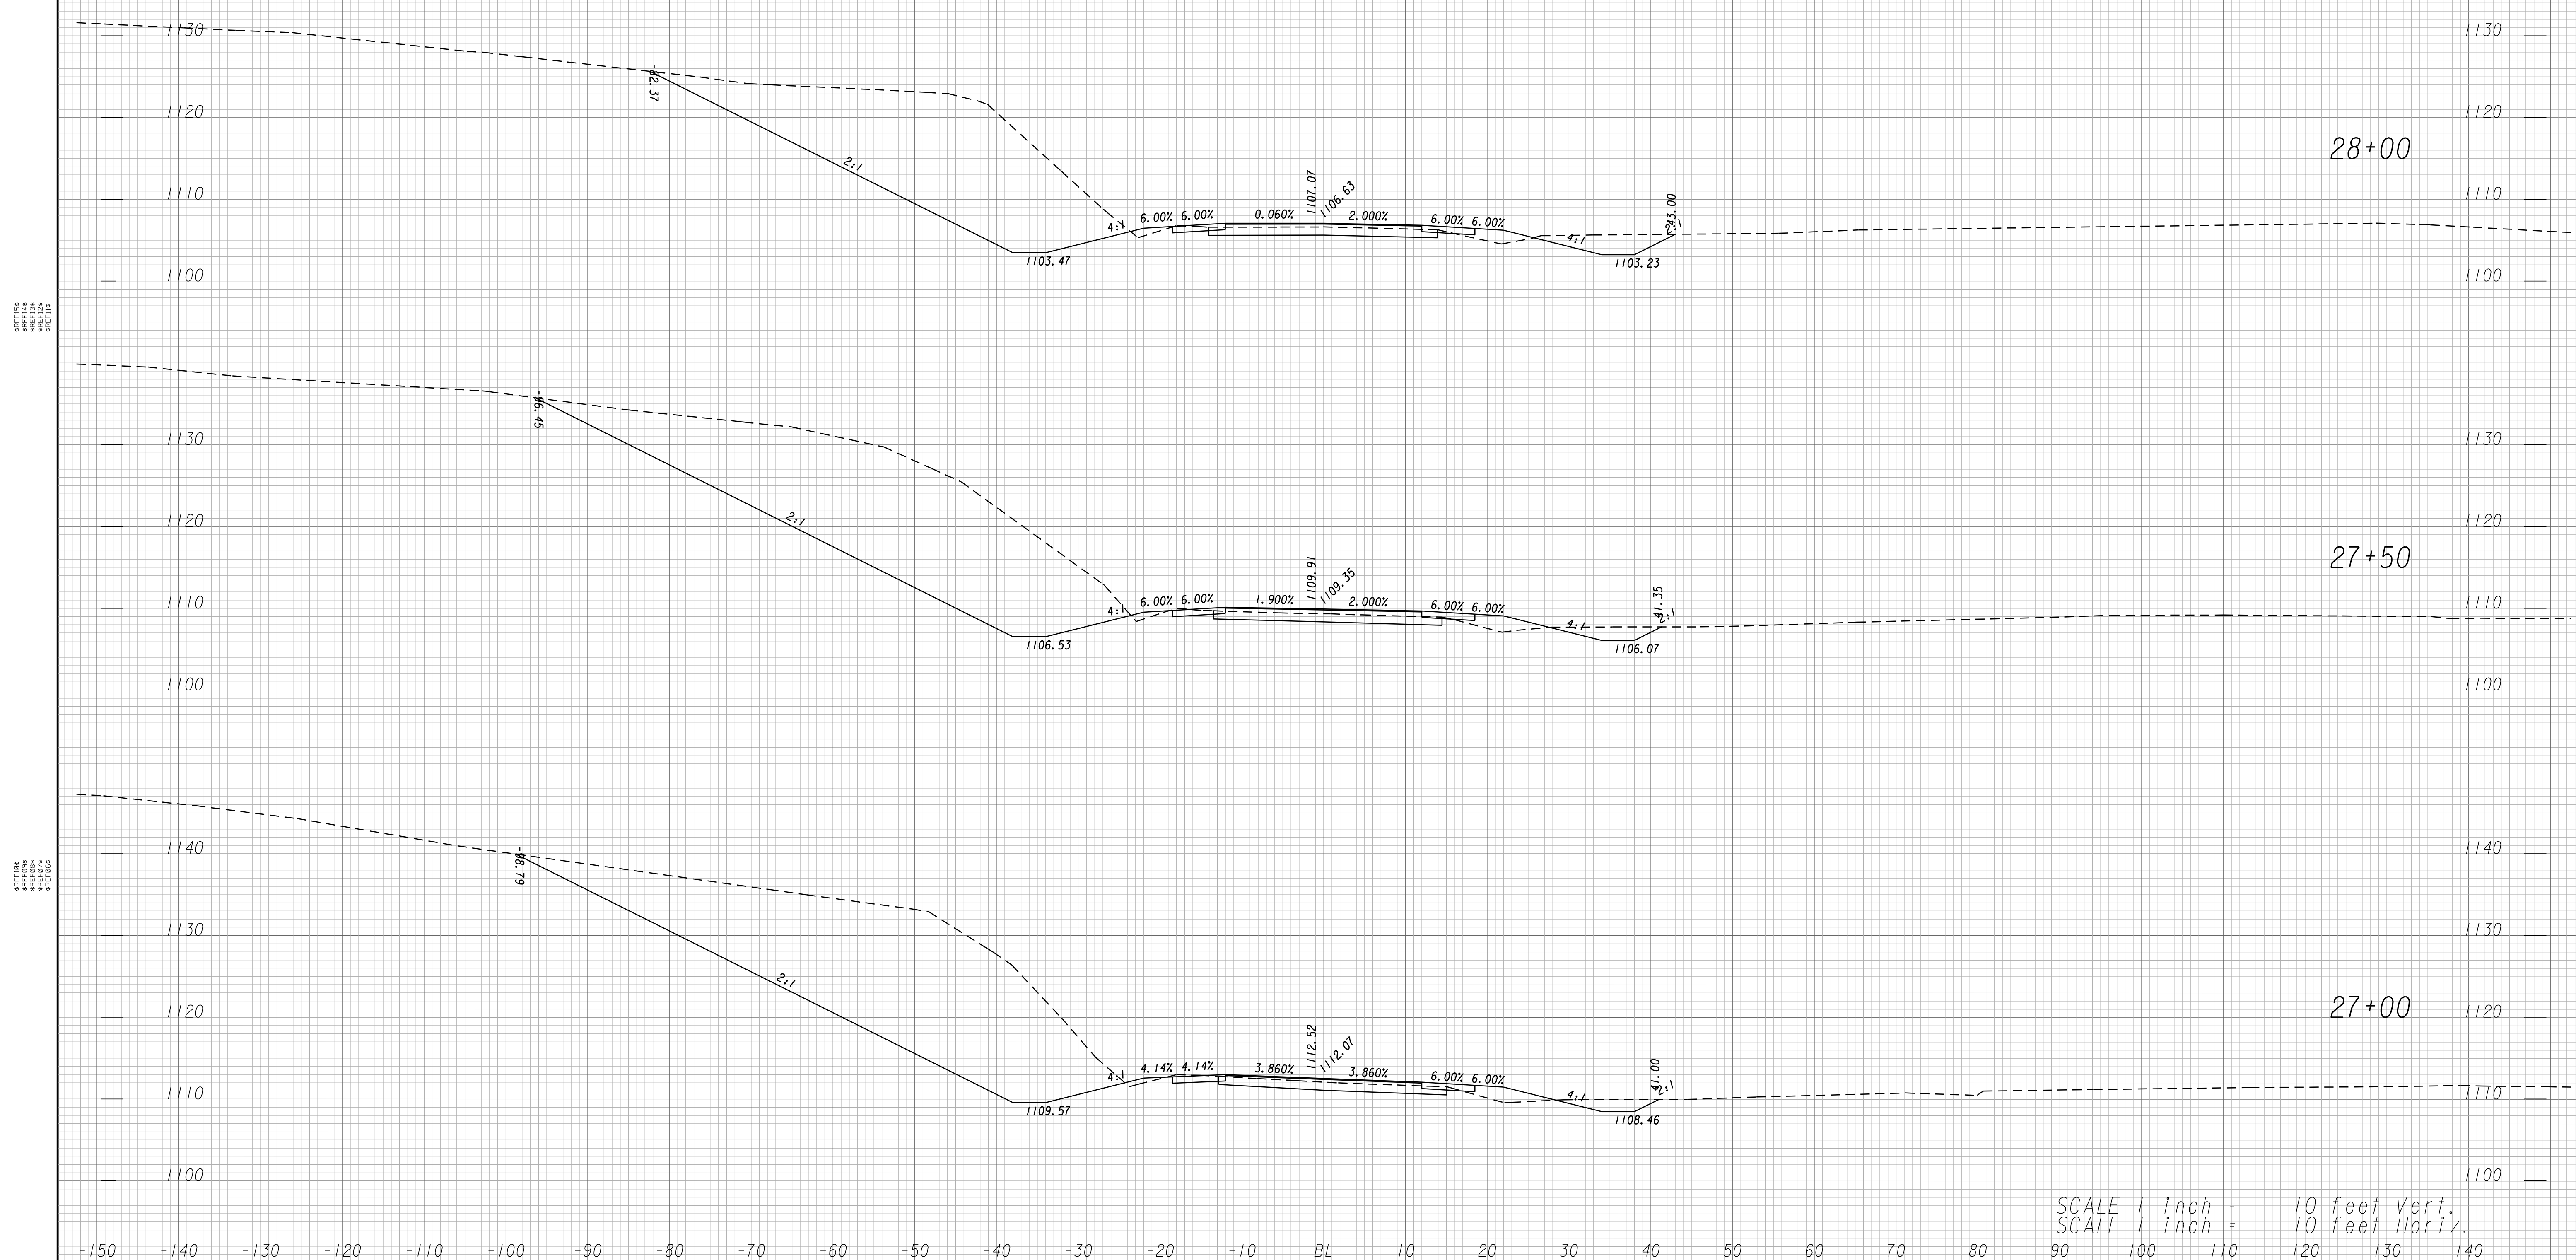

SCALE 1 inch = 10 feet Vert.
SCALE 1 inch = 10 feet Horiz.



GEORGIA
DEPARTMENT
OF
TRANSPORTATION

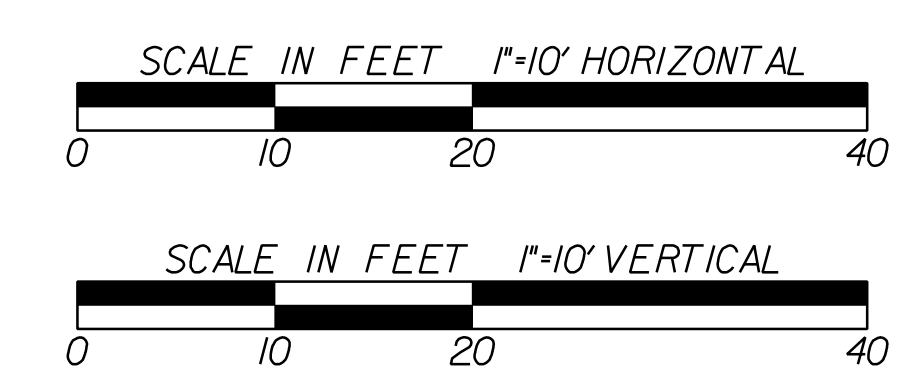


REVISION DATES	

STATE OF GEORGIA
DEPARTMENT OF TRANSPORTATION
OFFICE: PROGRAM DELIVERY

CROSS SECTIONS

CSSFT-0008-00(420)
LOWNDES COUNTY


DRAWING No.
23-009

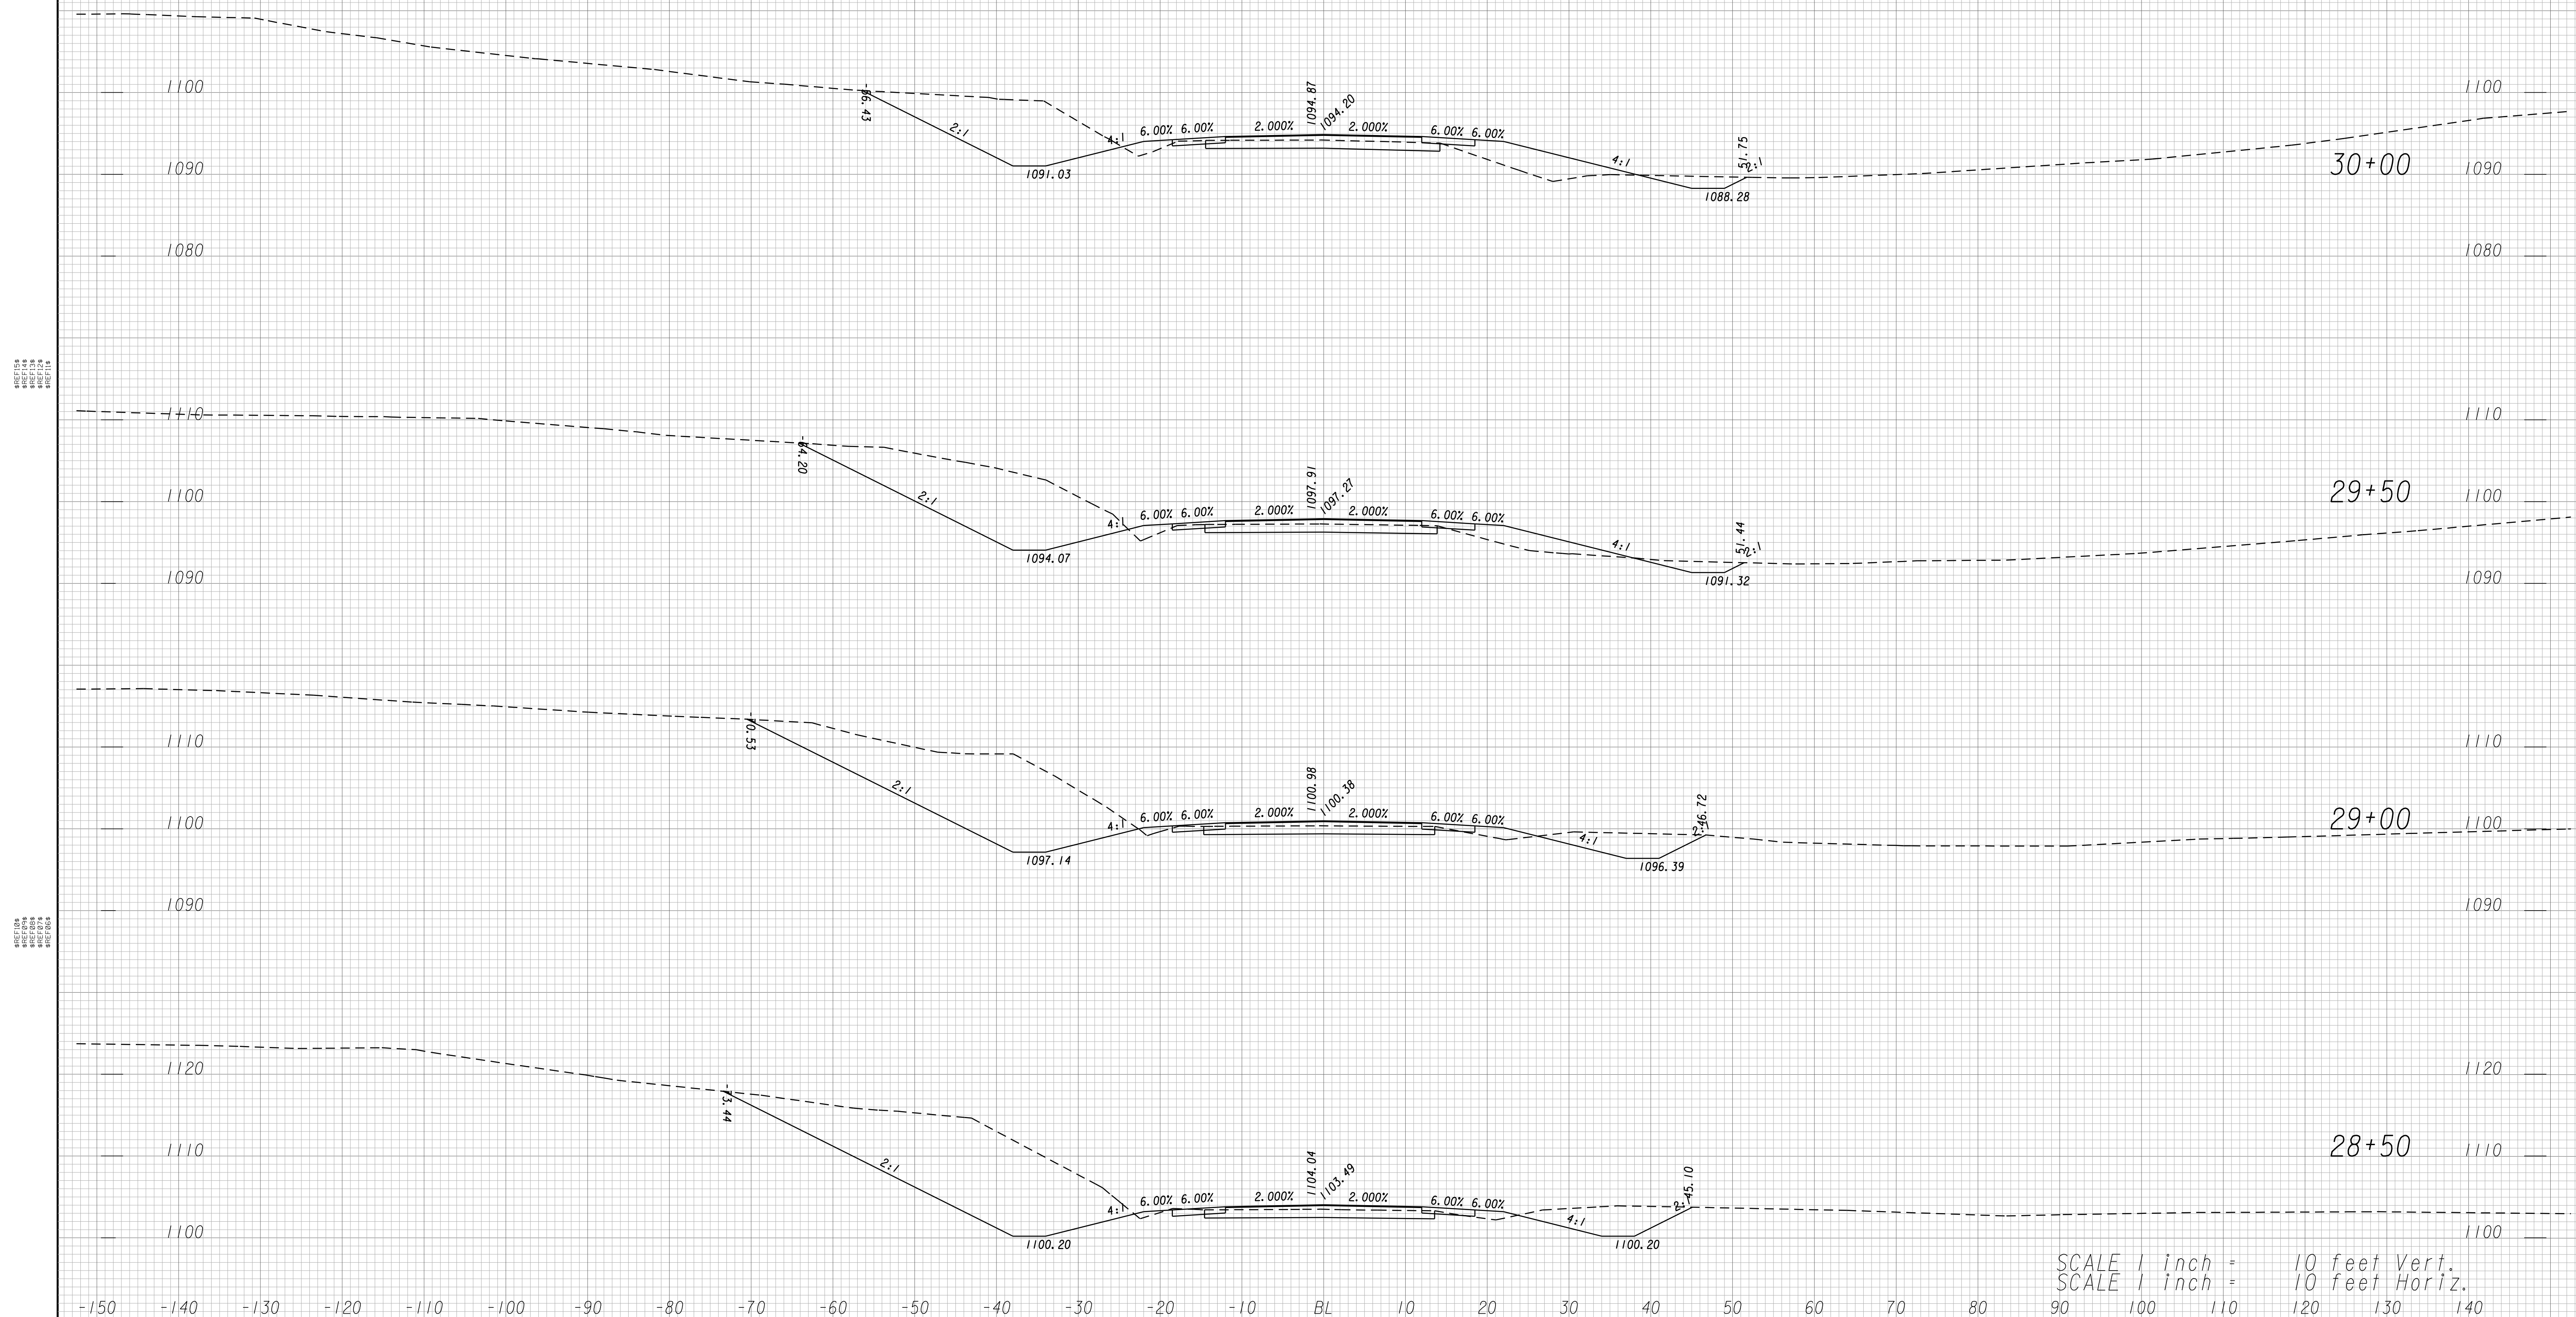

SCALE 1 inch = 10 feet Vert.
SCALE 1 inch = 10 feet Horiz.




GEORGIA
DEPARTMENT
OF
TRANSPORTATION

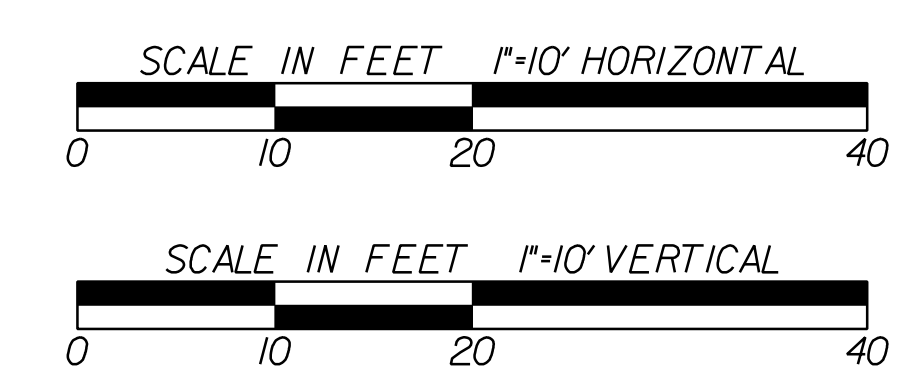


REVISION DATES	

STATE OF GEORGIA
DEPARTMENT OF TRANSPORTATION
OFFICE: PROGRAM DELIVERY
CROSS SECTIONS
CSSFT-0008-00(420)
LOWNDES COUNTY


DRAWING No.
23-010

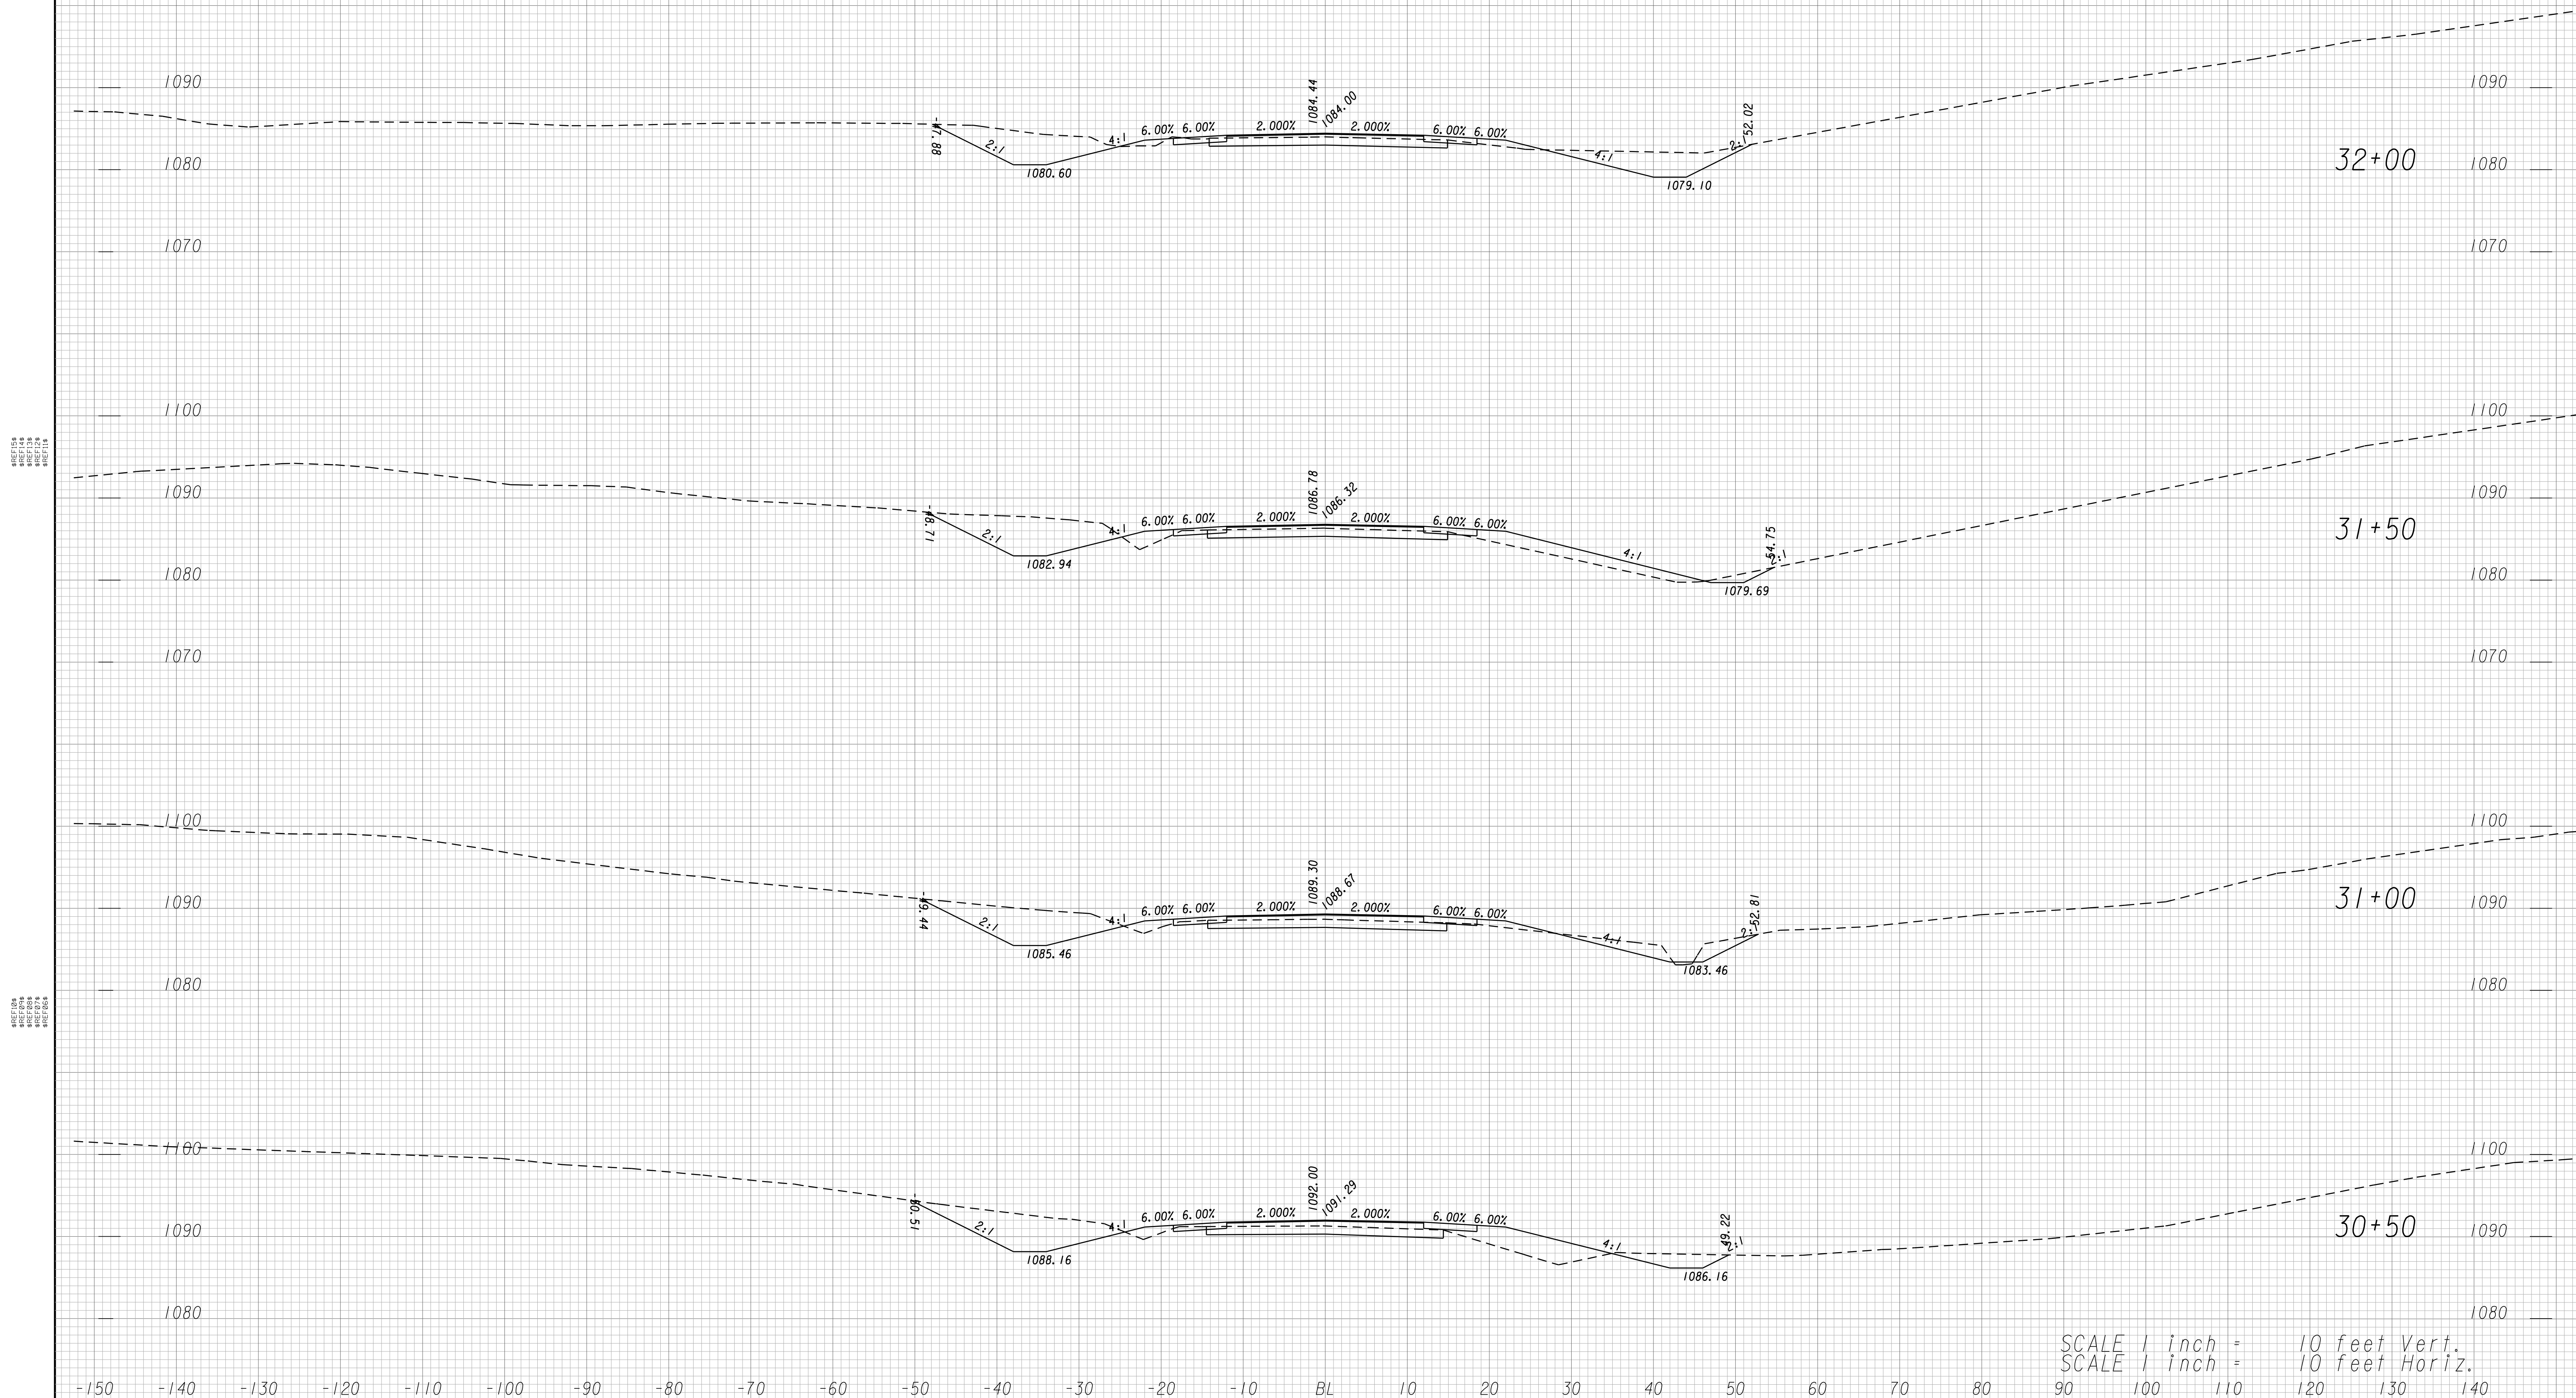

SCALE 1 inch = 10 feet Vert.
SCALE 1 inch = 10 feet Horiz.

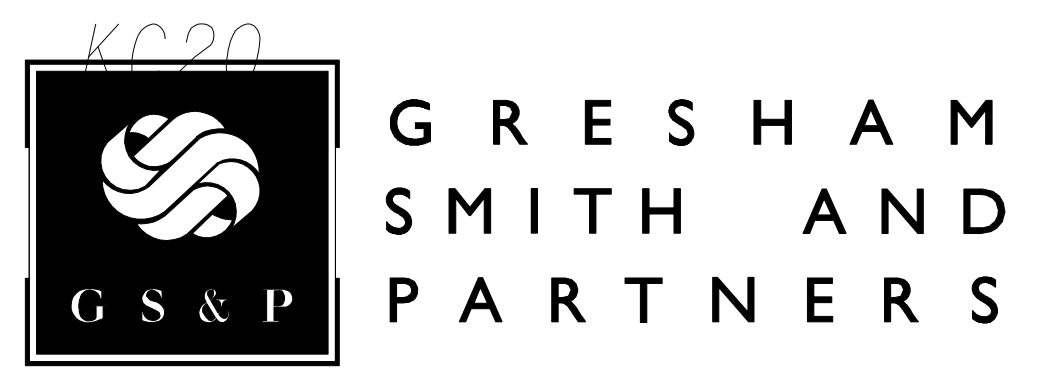

GEORGIA
DEPARTMENT
OF
TRANSPORTATION

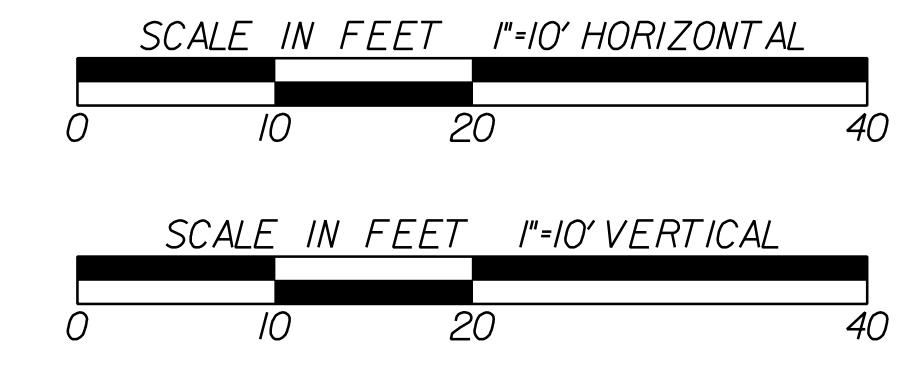


REVISION DATES	

STATE OF GEORGIA
DEPARTMENT OF TRANSPORTATION
OFFICE: PROGRAM DELIVERY

CROSS SECTIONS

CSSFT-0008-00(420)
LOWNDES COUNTY


DRAWING No.
23-011

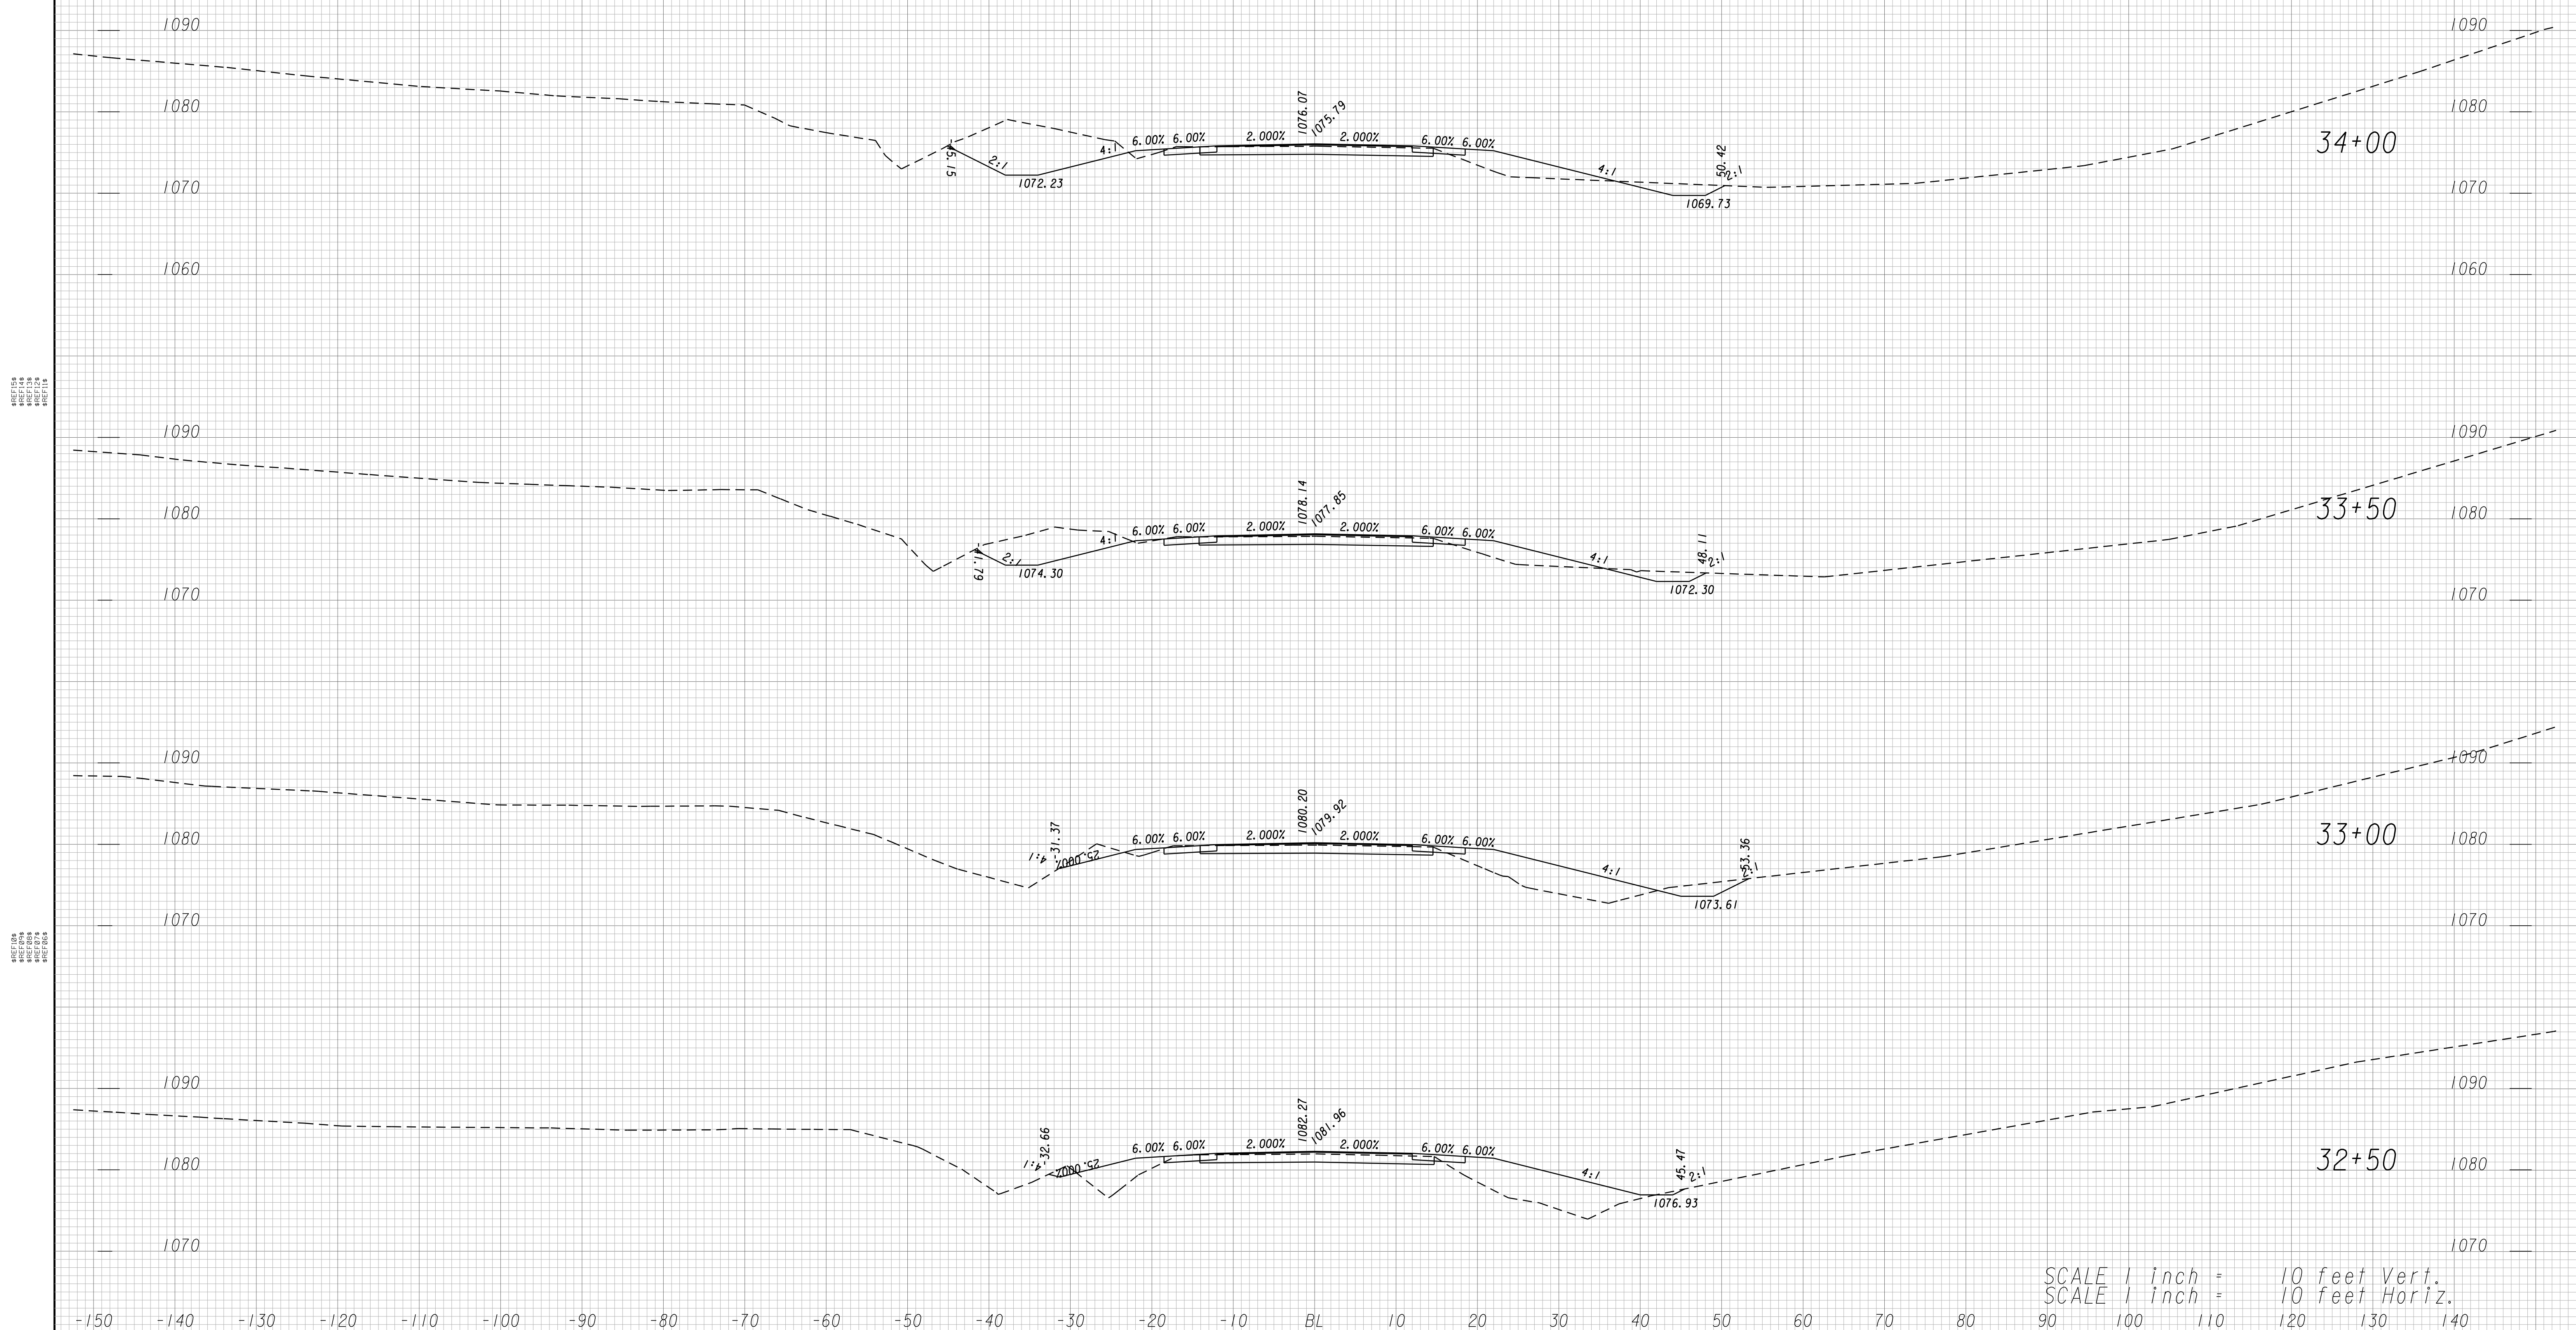

SCALE 1 inch = 10 feet Vert.
 SCALE 1 inch = 10 feet Horiz.



GEORGIA
 DEPARTMENT
 OF
 TRANSPORTATION

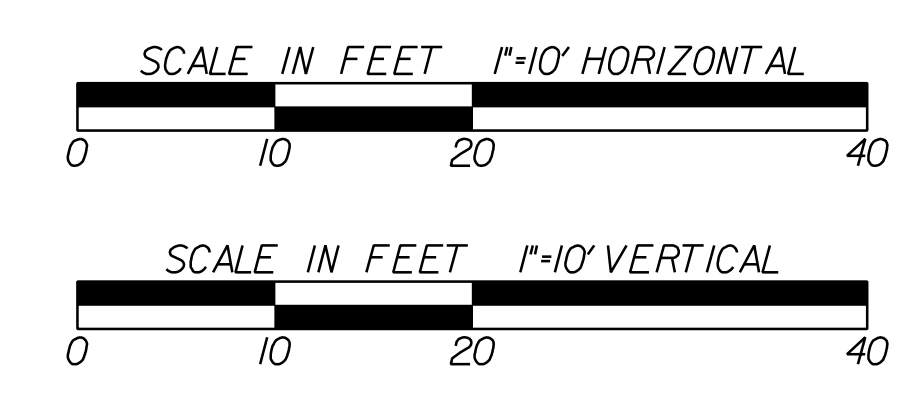


REVISION DATES	

STATE OF GEORGIA
 DEPARTMENT OF TRANSPORTATION
 OFFICE: PROGRAM DELIVERY
CROSS SECTIONS
 CSSFT-0008-00(420)
 LOWNDES COUNTY

DRAWING No.
23-012

\$REF1**
 \$REF2**
 \$REF3**
 \$REF4**
 \$REF5**
 \$REF6**
 \$REF7**
 \$REF8**
 \$REF9**
 \$REF10**

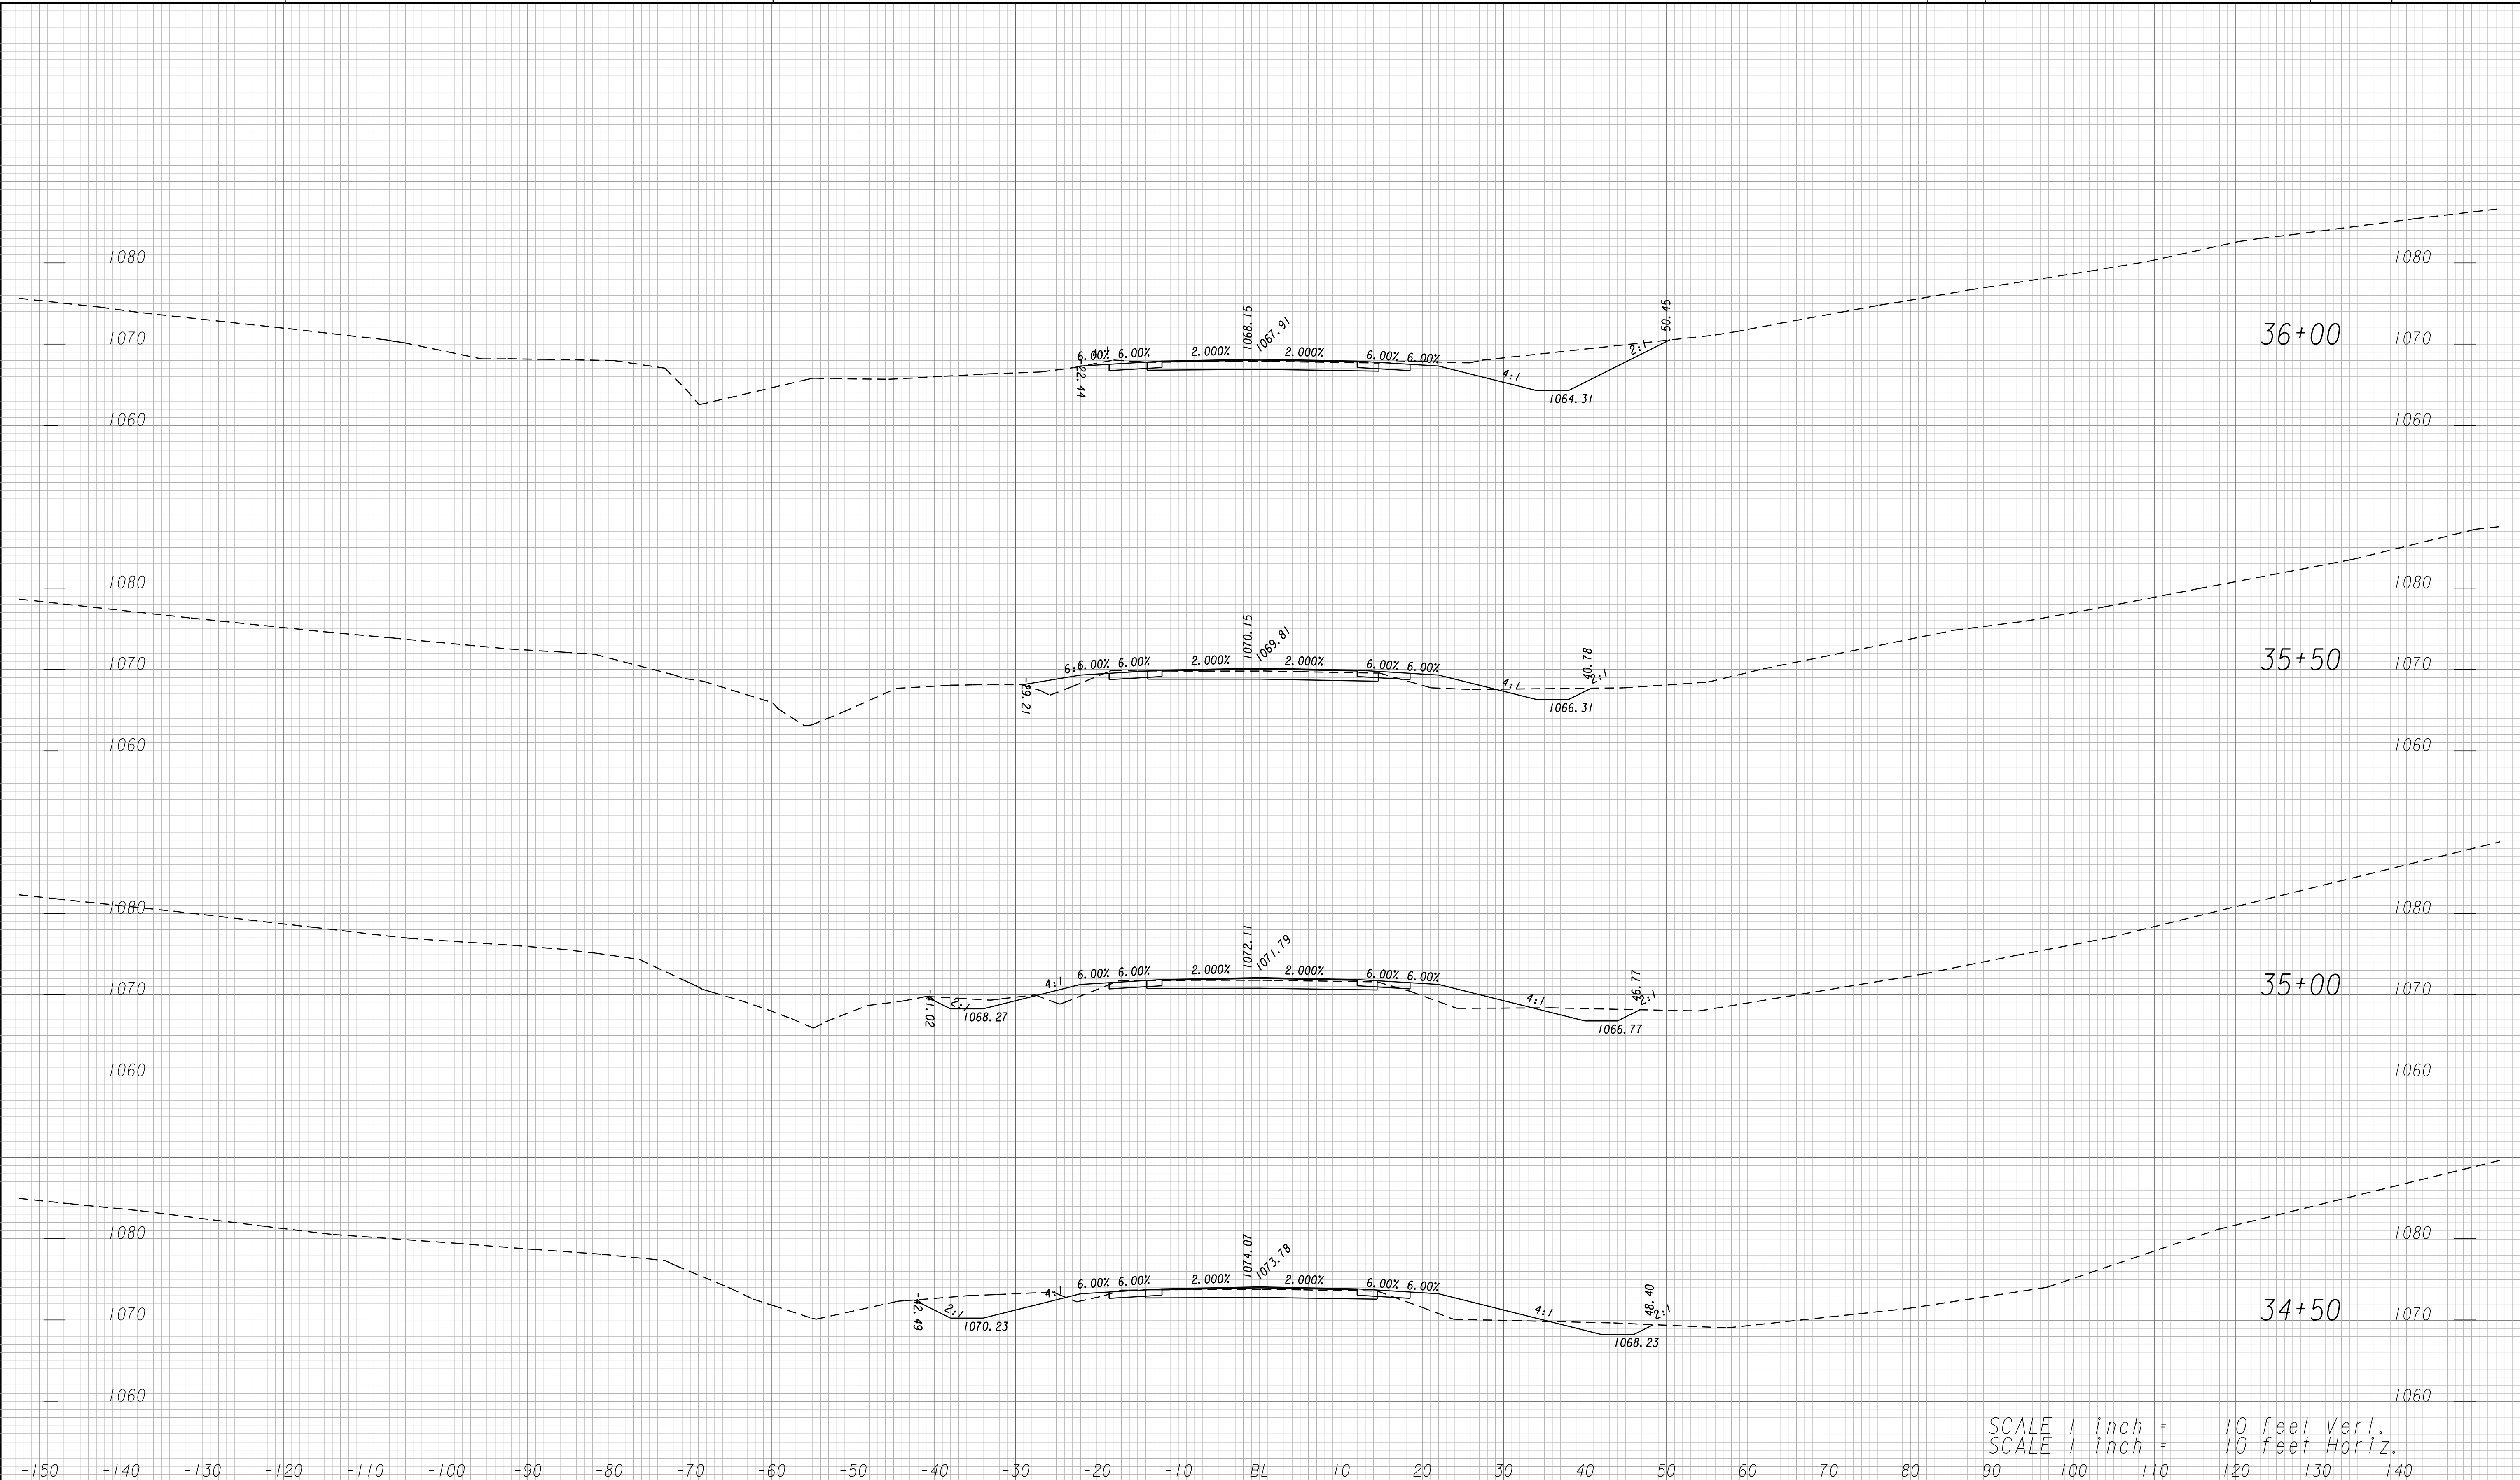


SCALE 1 inch = 10 feet Vert.
 SCALE 1 inch = 10 feet Horiz.

KC20



**GRESHAM
SMITH AND
PARTNERS**

GEORGIA
DEPARTMENT
OF
TRANSPORTATION

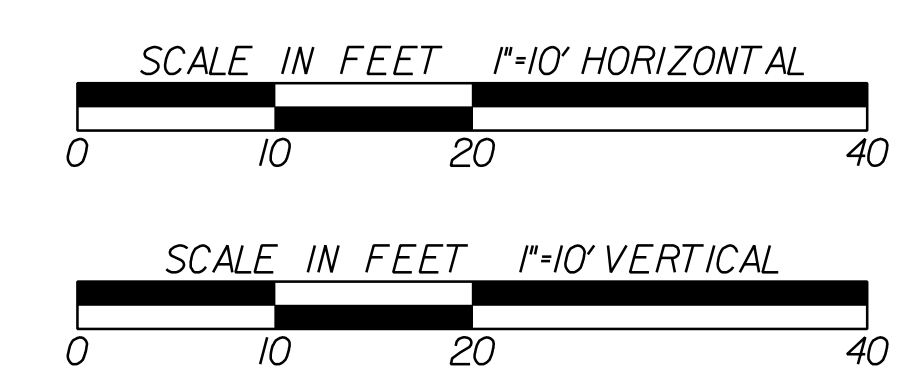


REVISION DATES	

STATE OF GEORGIA
DEPARTMENT OF TRANSPORTATION
OFFICE: PROGRAM DELIVERY

CROSS SECTIONS

CSSFT-0008-00(420)
LOWNDES COUNTY


DRAWING No.
23-013

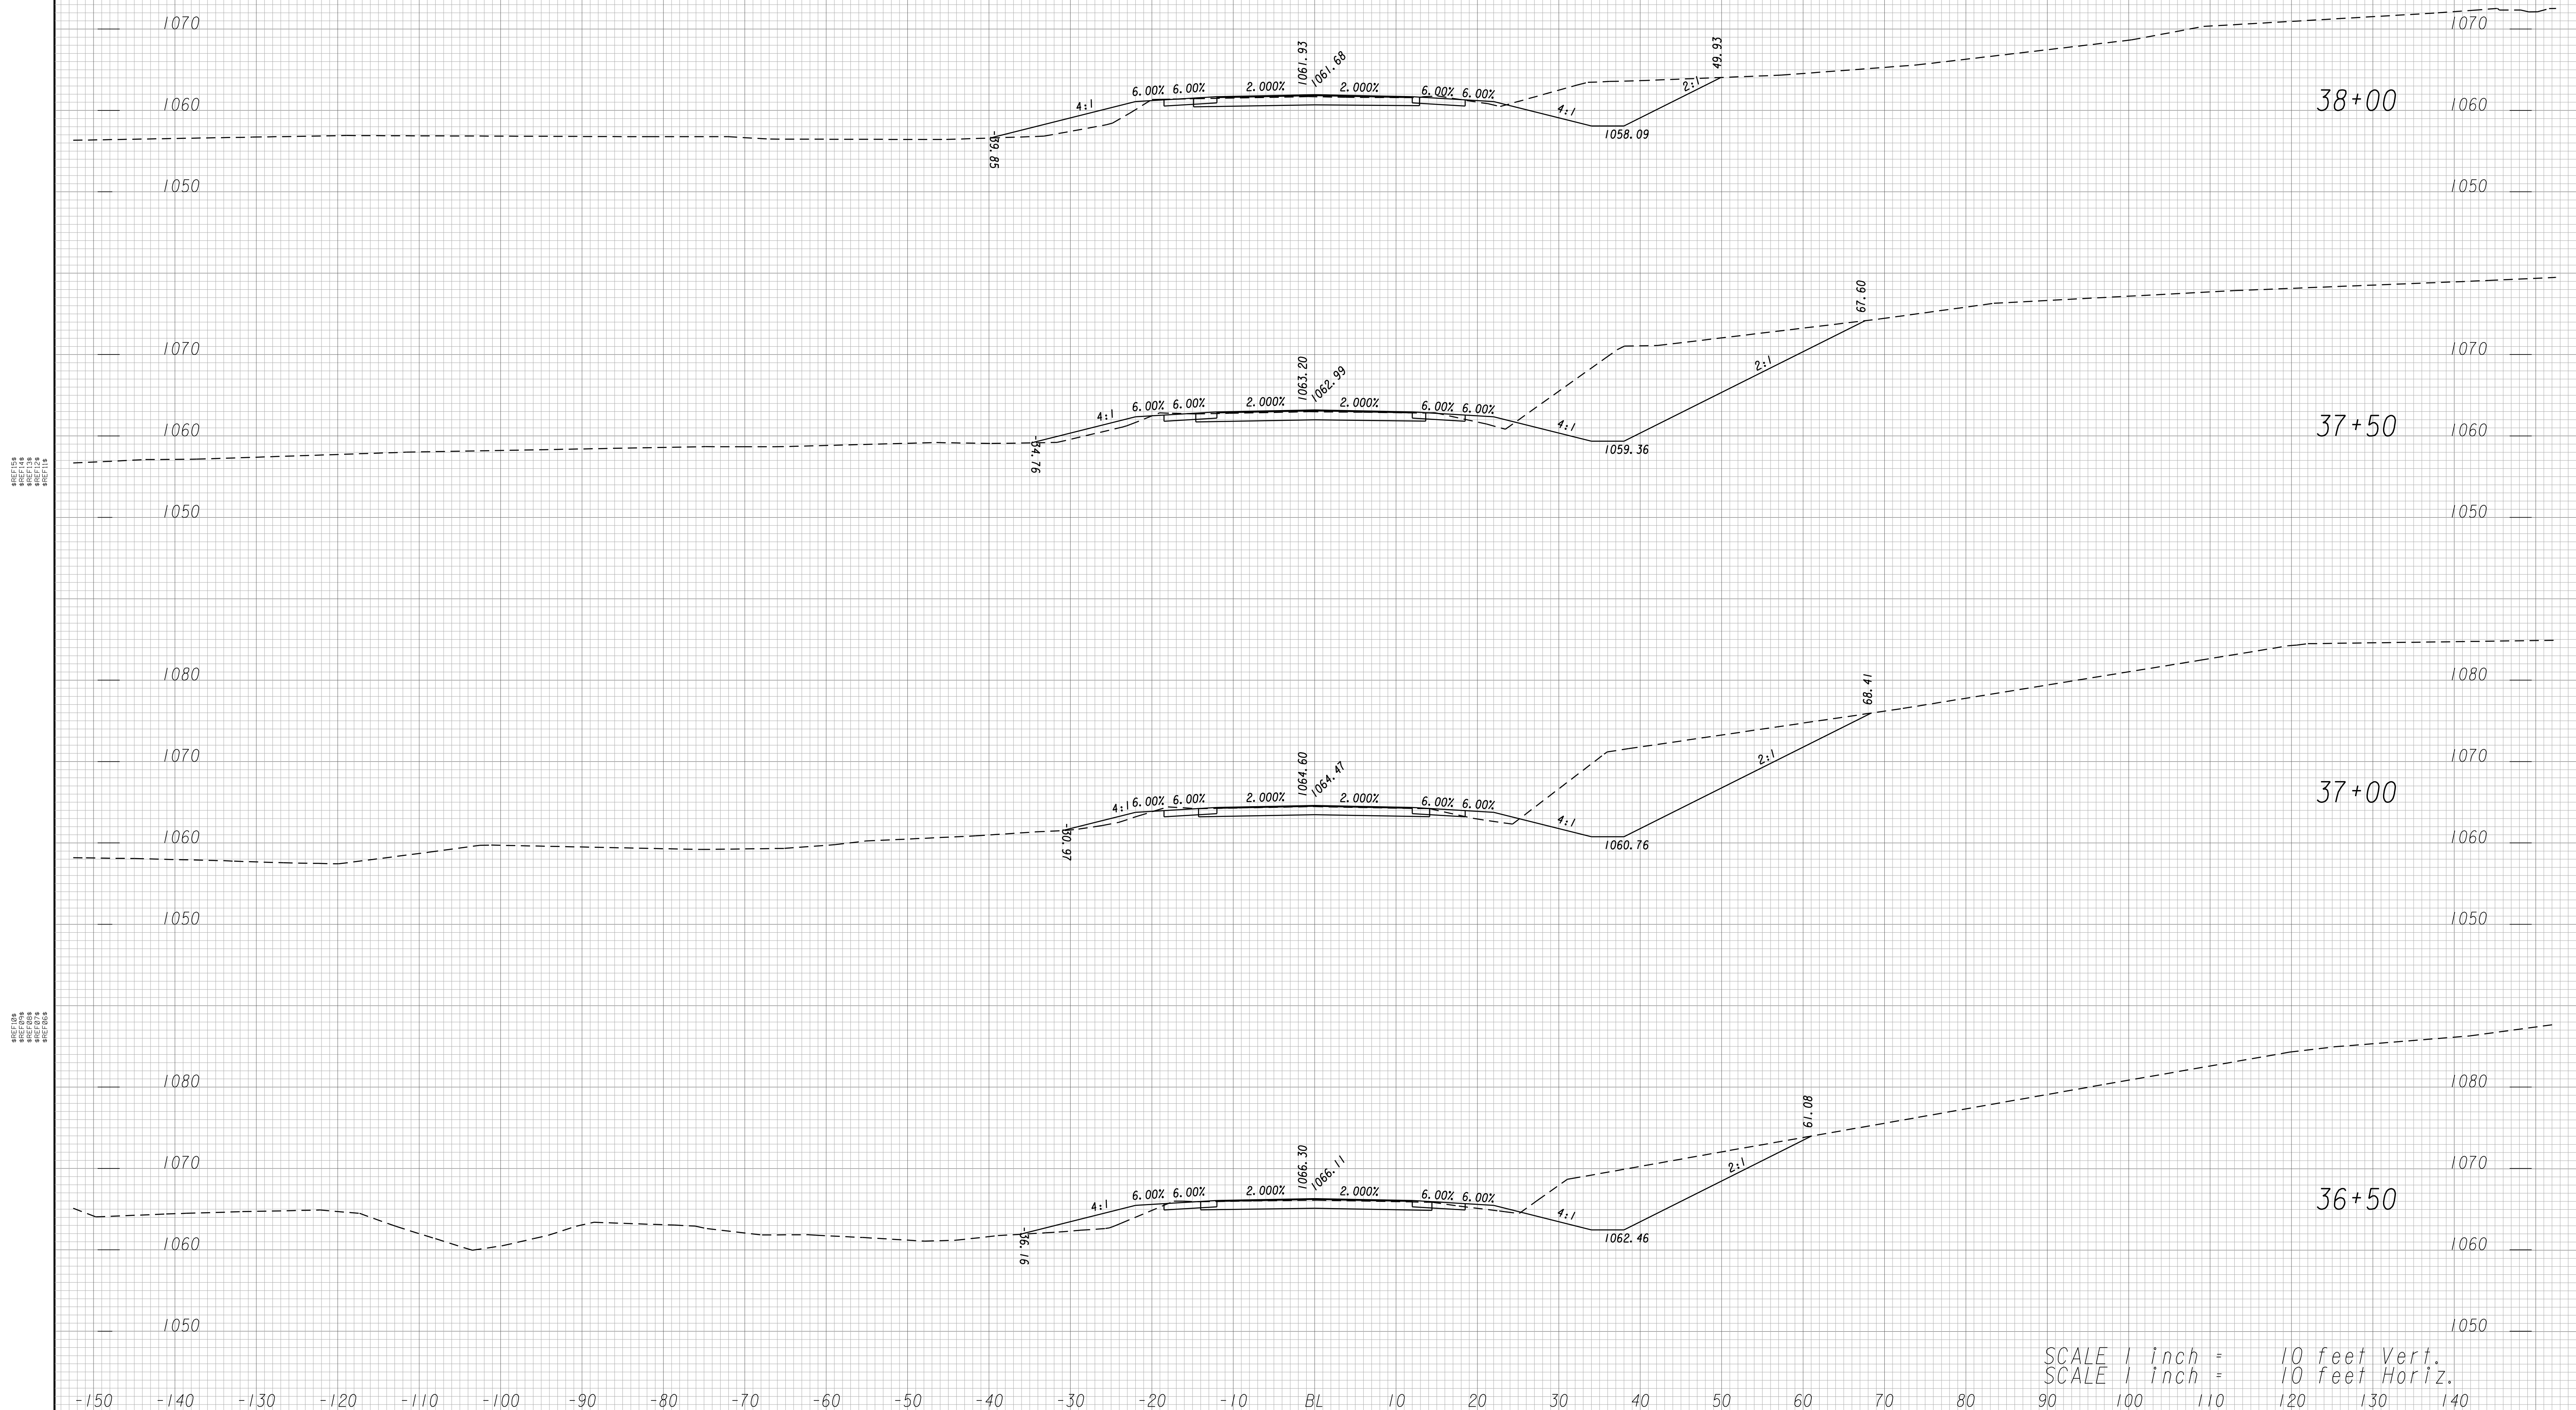

SCALE 1 inch = 10 feet Vert.
SCALE 1 inch = 10 feet Horiz.



GEORGIA
DEPARTMENT
OF
TRANSPORTATION

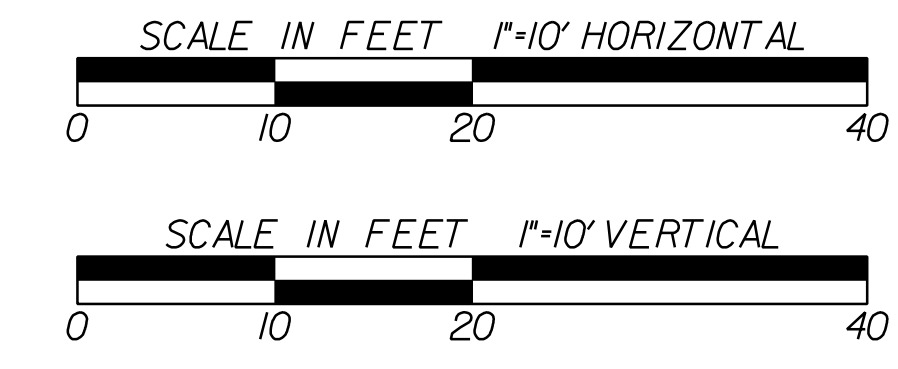


REVISION DATES	

STATE OF GEORGIA
DEPARTMENT OF TRANSPORTATION
OFFICE: PROGRAM DELIVERY

CROSS SECTIONS

CSSFT-0008-00(420)
LOWNDES COUNTY


DRAWING No.
23-014

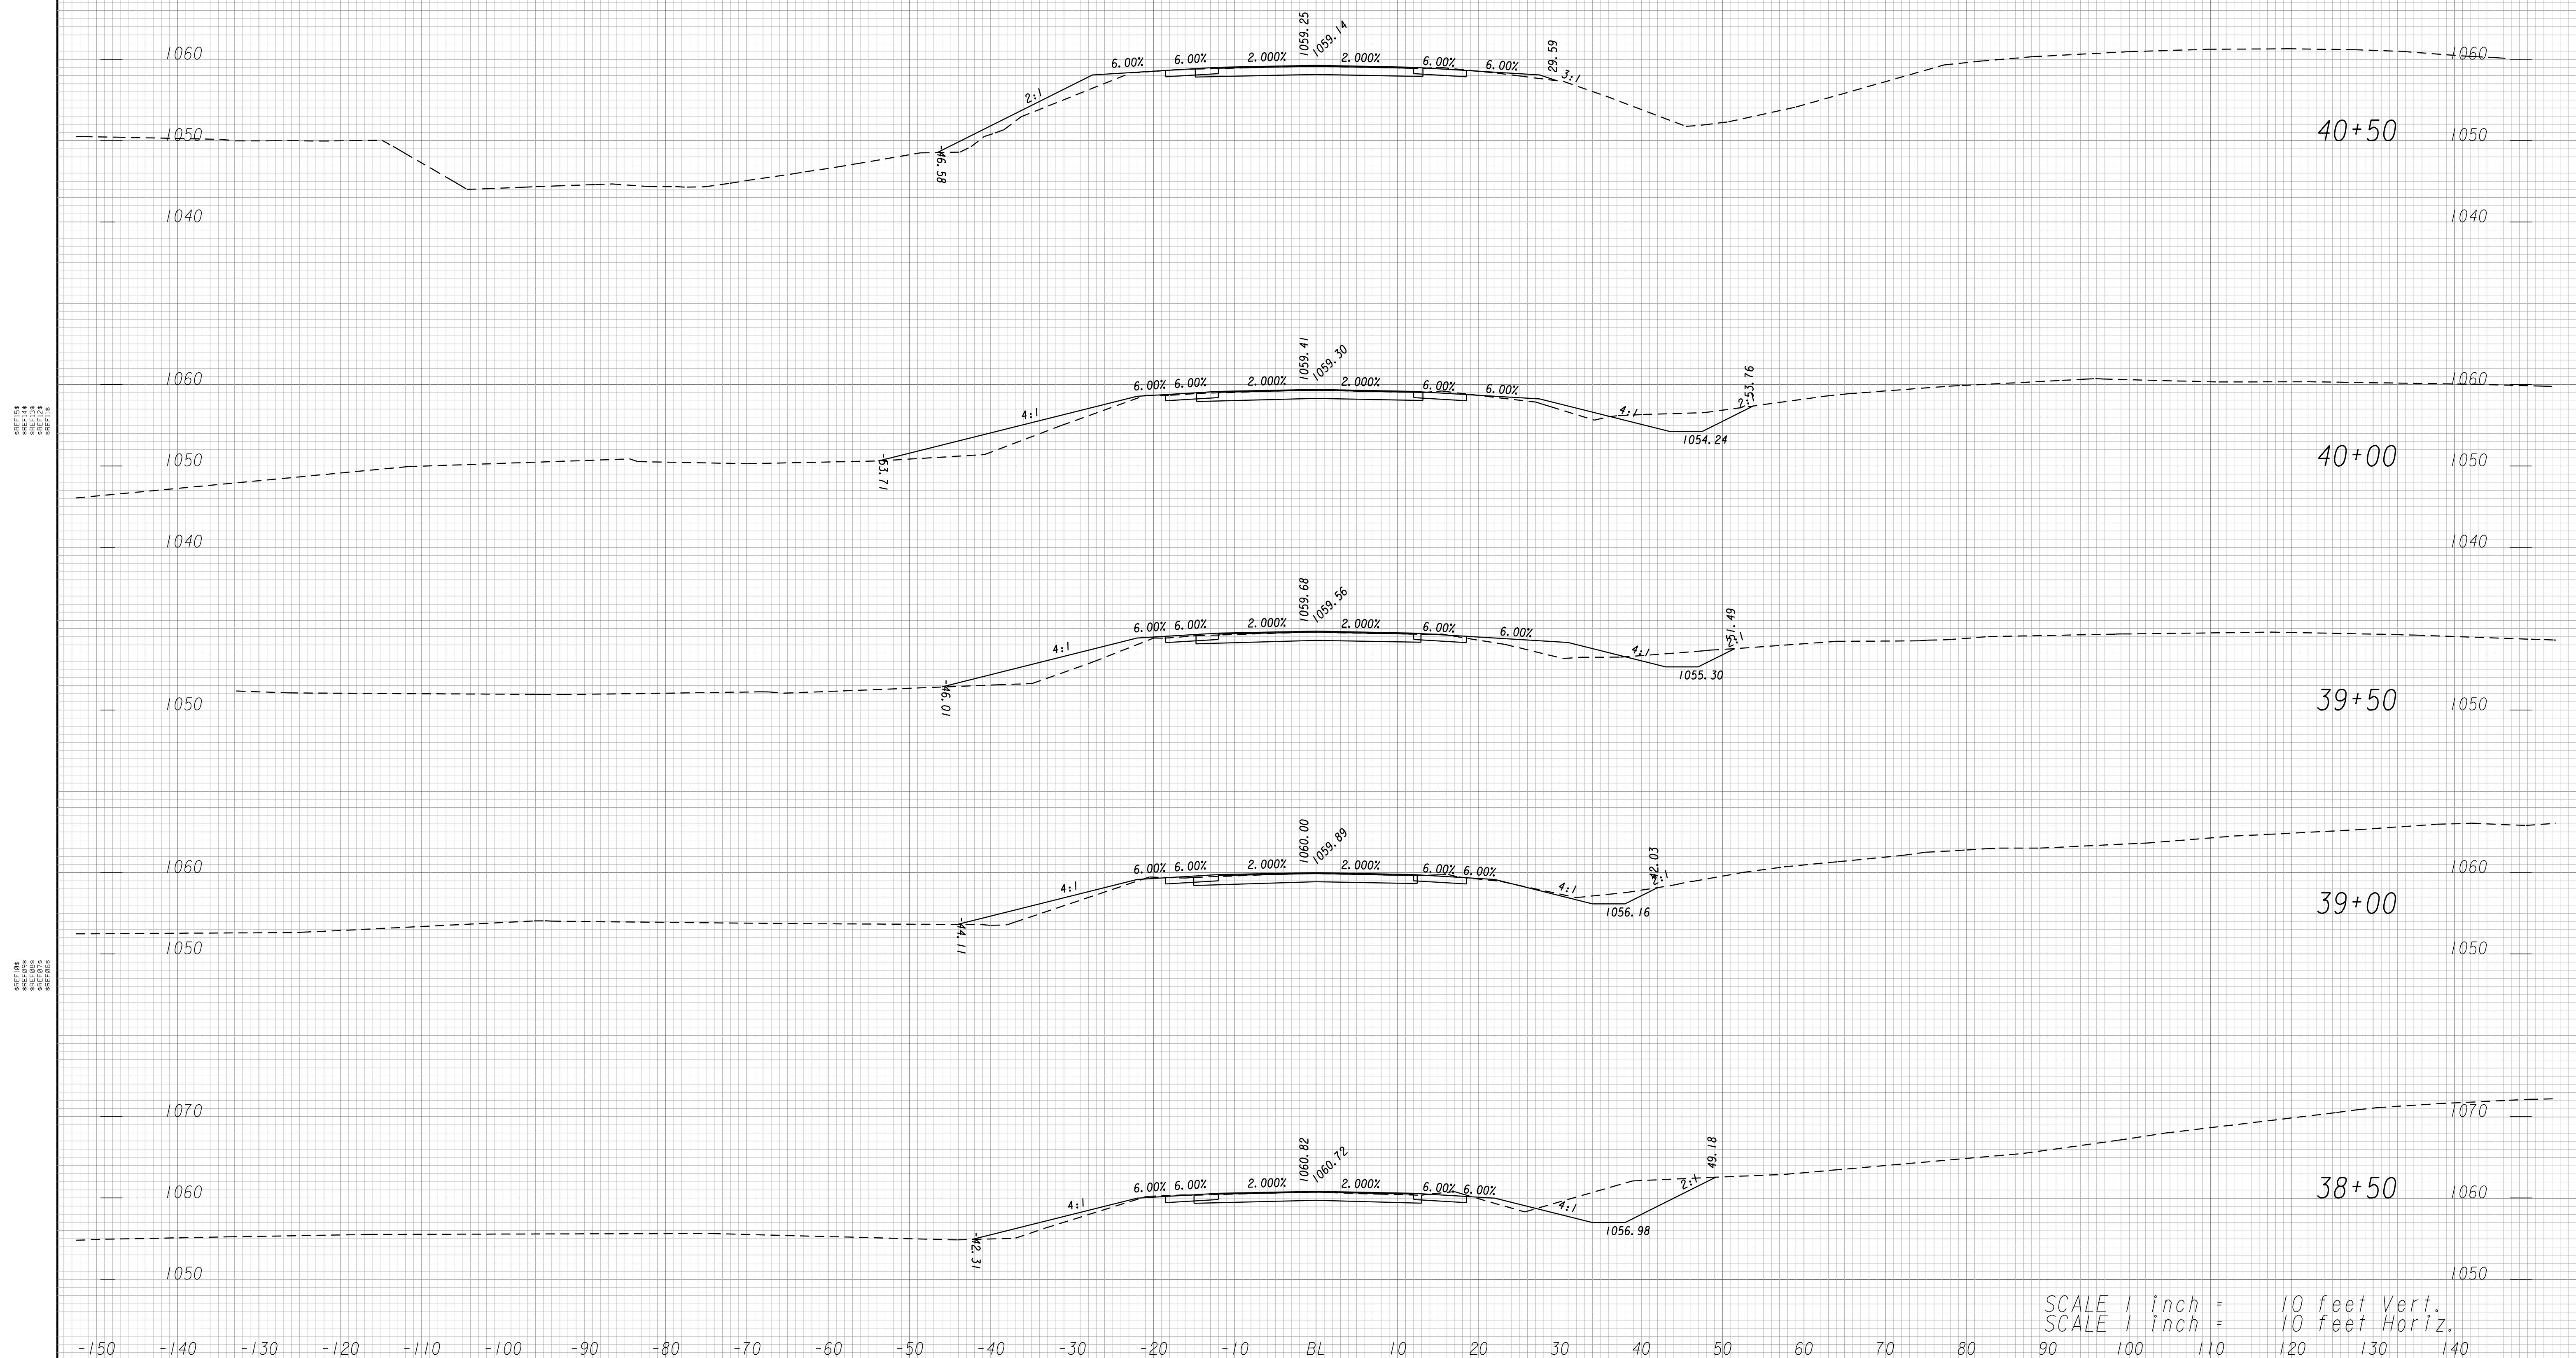

SCALE 1 inch = 10 feet Vert.
SCALE 1 inch = 10 feet Horiz.



GEORGIA
DEPARTMENT
OF
TRANSPORTATION

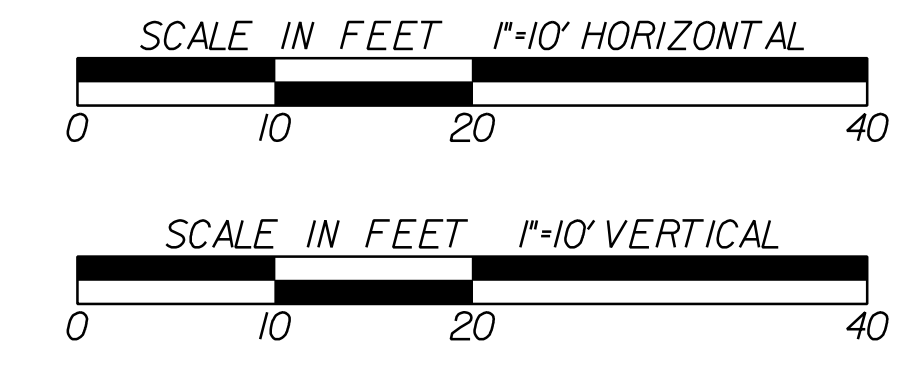


REVISION DATES	

STATE OF GEORGIA
DEPARTMENT OF TRANSPORTATION
OFFICE: PROGRAM DELIVERY

CROSS SECTIONS

CSSFT-0008-00(420)
LOWNDES COUNTY


DRAWING No.
23-015

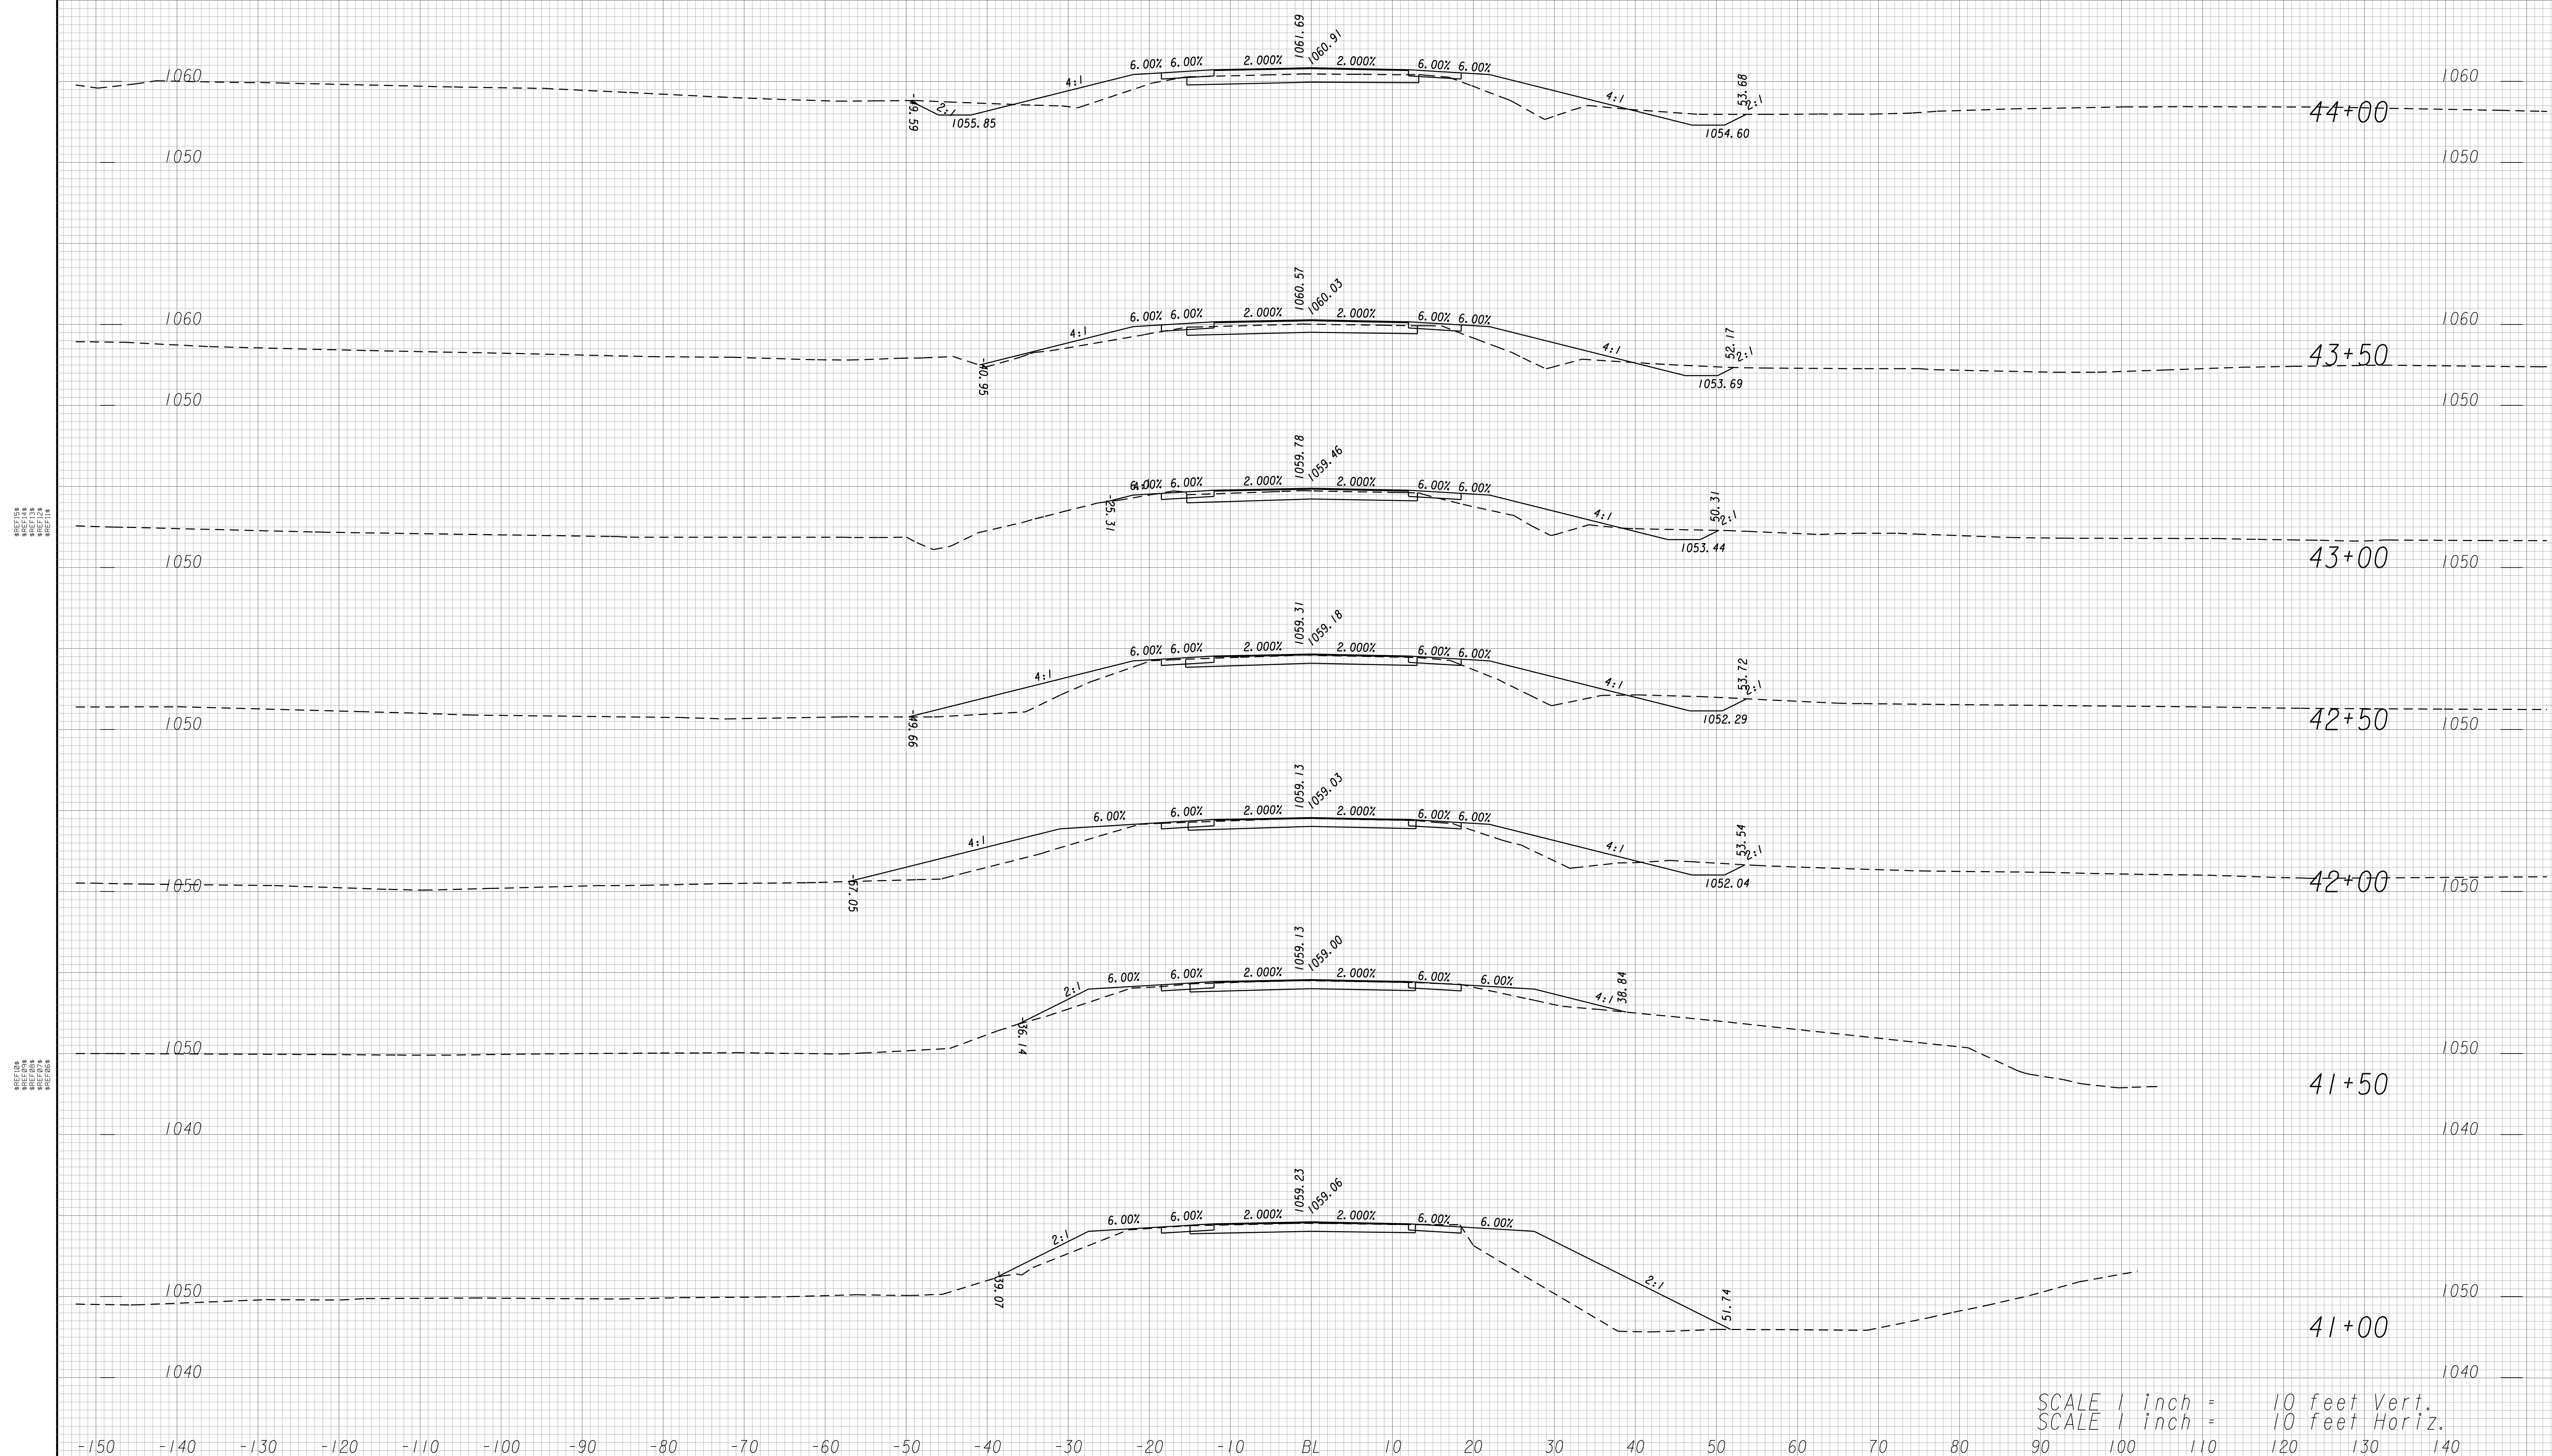

SCALE 1 inch = 10 feet Vert.
SCALE 1 inch = 10 feet Horiz.



GEORGIA
DEPARTMENT
OF
TRANSPORTATION

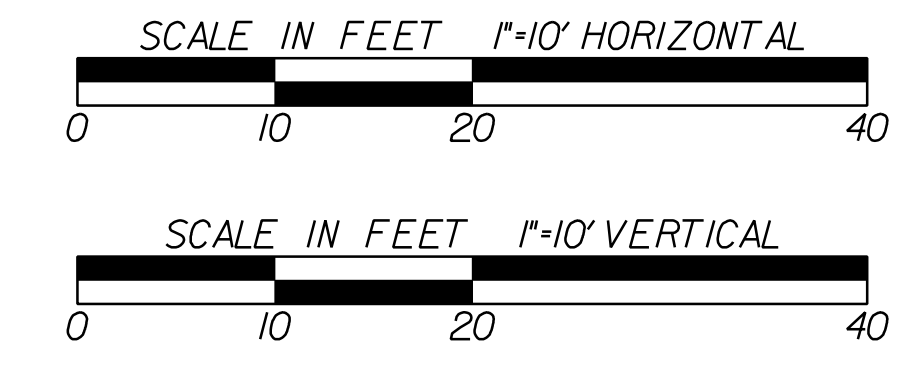

REVISION DATES	


STATE OF GEORGIA
DEPARTMENT OF TRANSPORTATION
OFFICE: PROGRAM DELIVERY

CROSS SECTIONS

CSSFT-0008-00(420)
LOWNDES COUNTY

DRAWING No.
23-016

\$REF1\$
 \$REF2\$
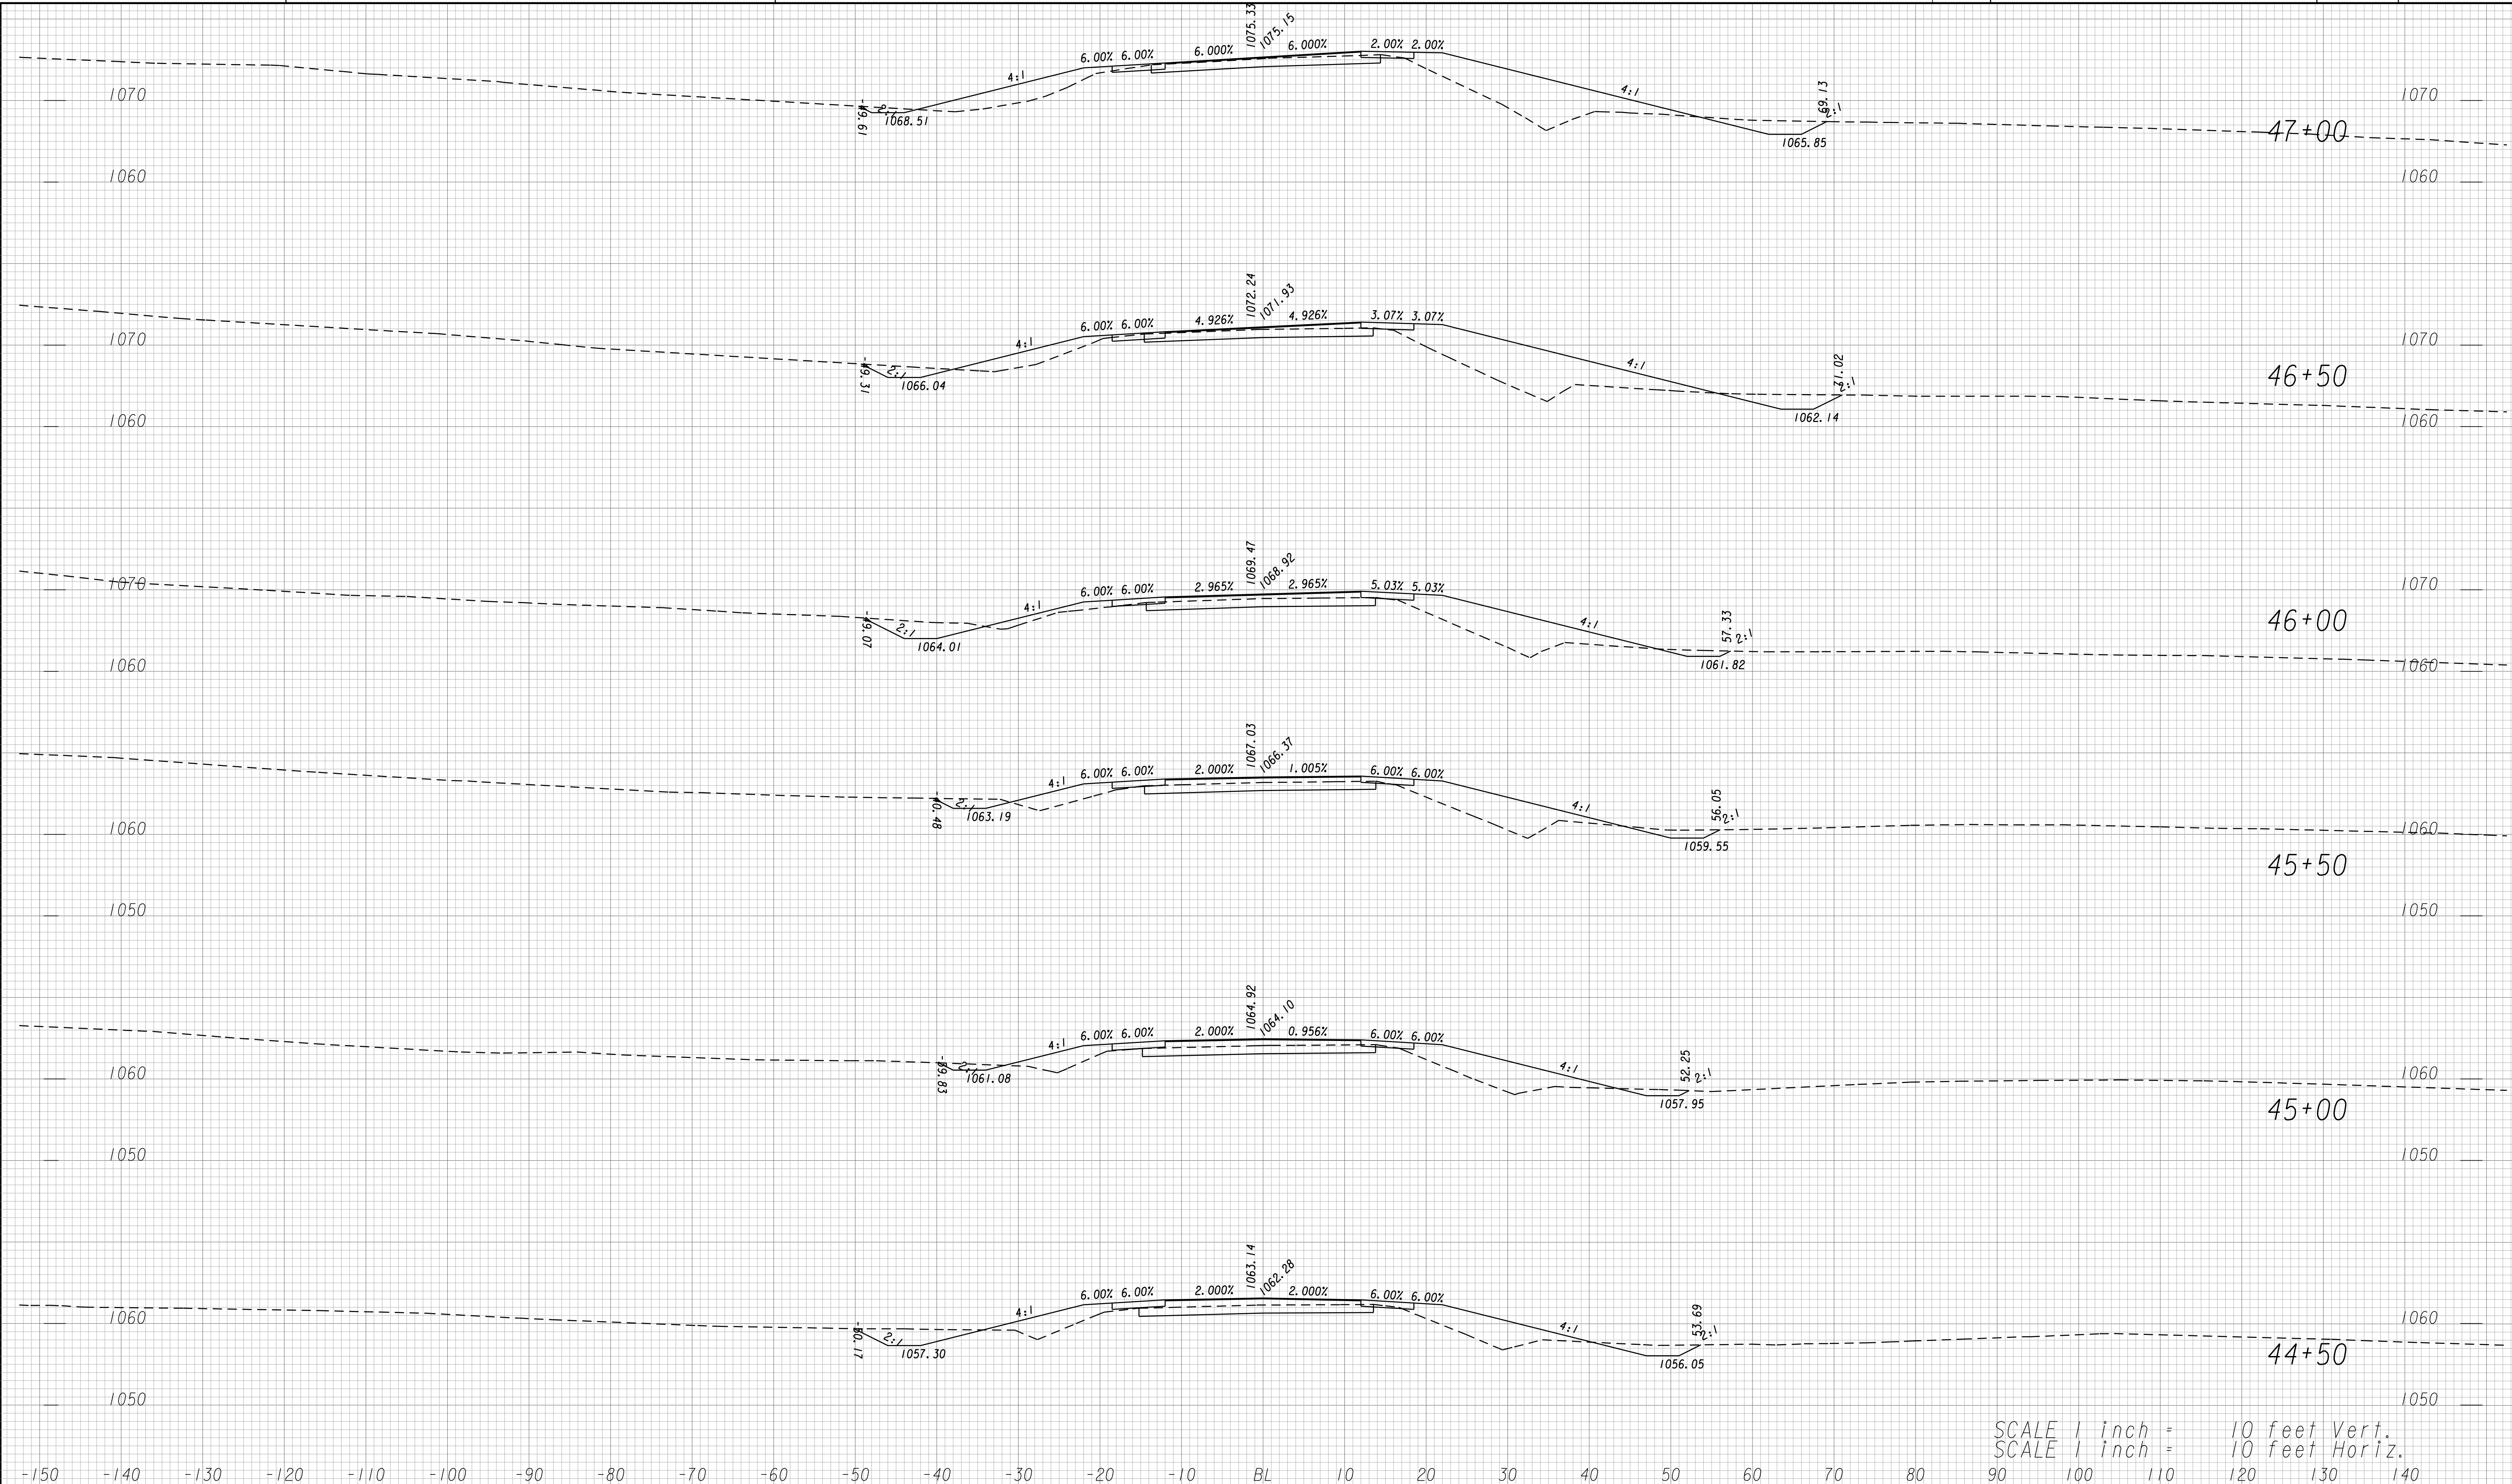


SCALE 1 inch = 10 feet Vert.
 SCALE 1 inch = 10 feet Horiz.

-150 -140 -130 -120 -110 -100 -90 -80 -70 -60 -50 -40 -30 -20 -10 BL 10 20 30 40 50 60 70 80 90 100 110 120 130 140




GEORGIA
 DEPARTMENT
 OF
 TRANSPORTATION

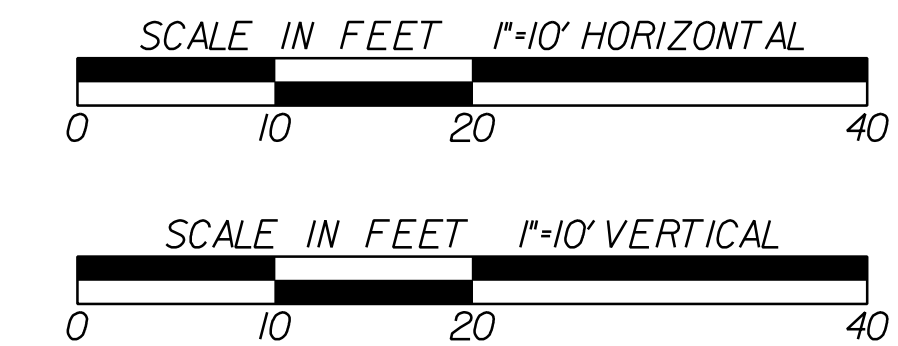

REVISION DATES	

STATE OF GEORGIA
 DEPARTMENT OF TRANSPORTATION
 OFFICE: PROGRAM DELIVERY
CROSS SECTIONS
 CSSFT-0008-00(420)
 LOWNDES COUNTY


DRAWING No.
23-017

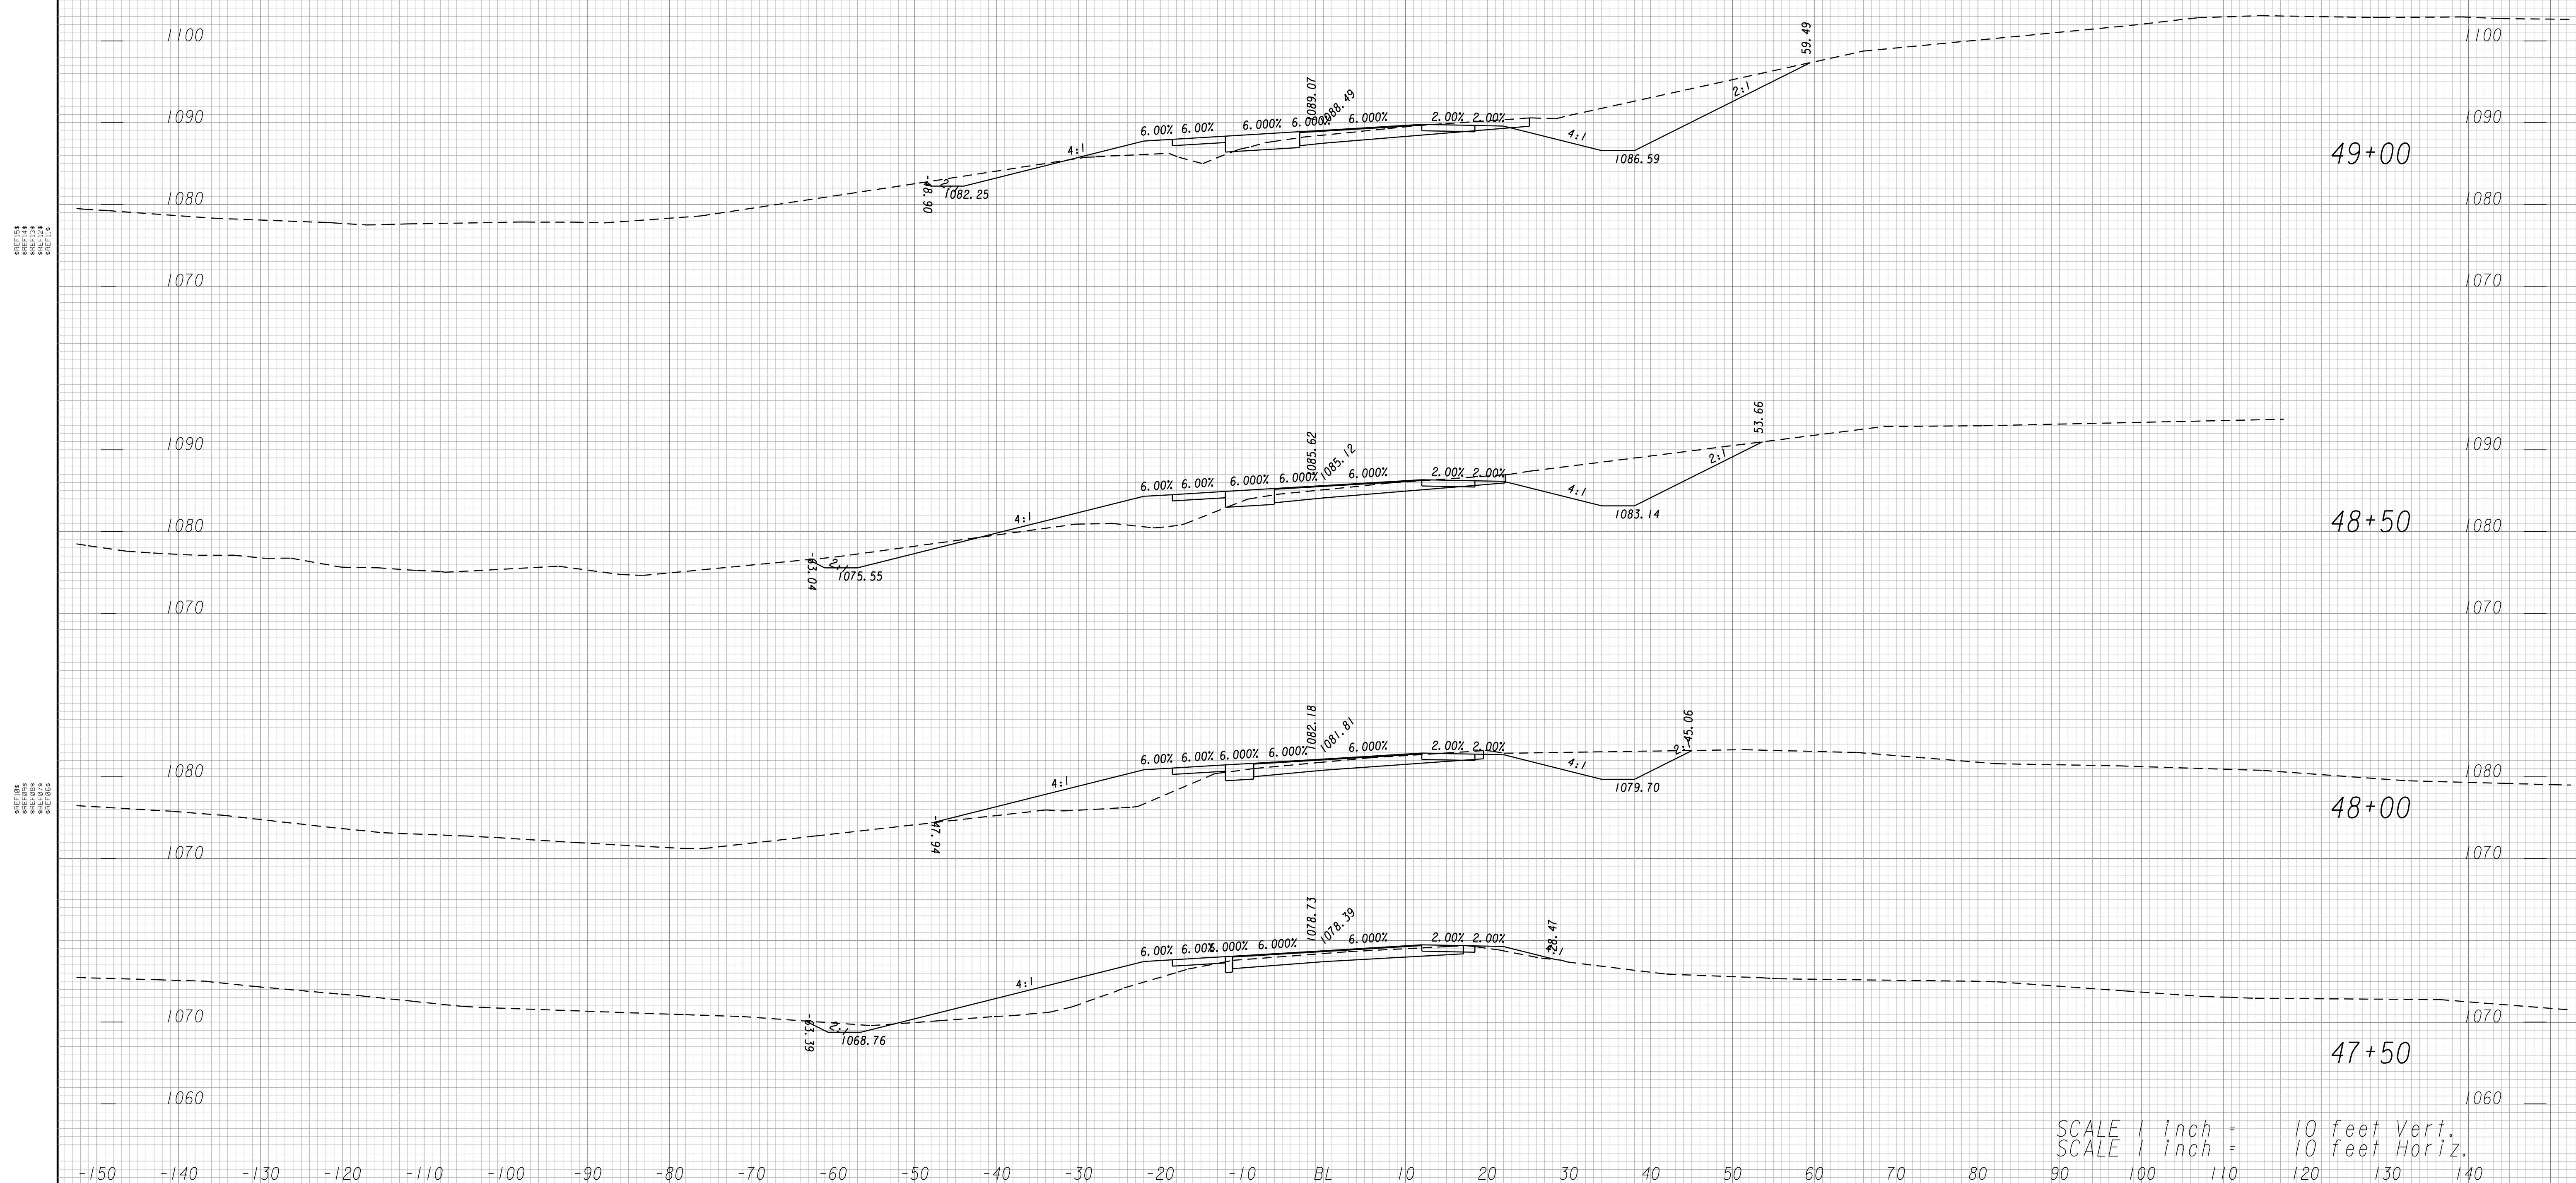

SCALE 1 inch = 10 feet Vert.
SCALE 1 inch = 10 feet Horiz.




GEORGIA
DEPARTMENT
OF
TRANSPORTATION

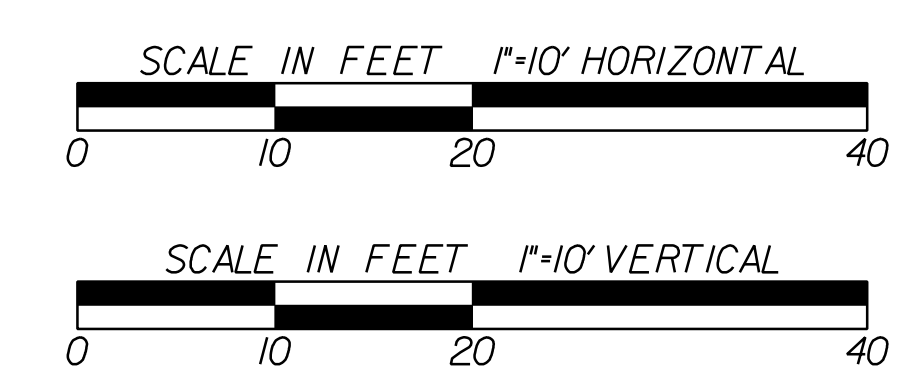

REVISION DATES	

STATE OF GEORGIA
DEPARTMENT OF TRANSPORTATION
OFFICE: PROGRAM DELIVERY
CROSS SECTIONS
CSSFT-0008-00(420)
LOWNDES COUNTY


DRAWING No.
23-018

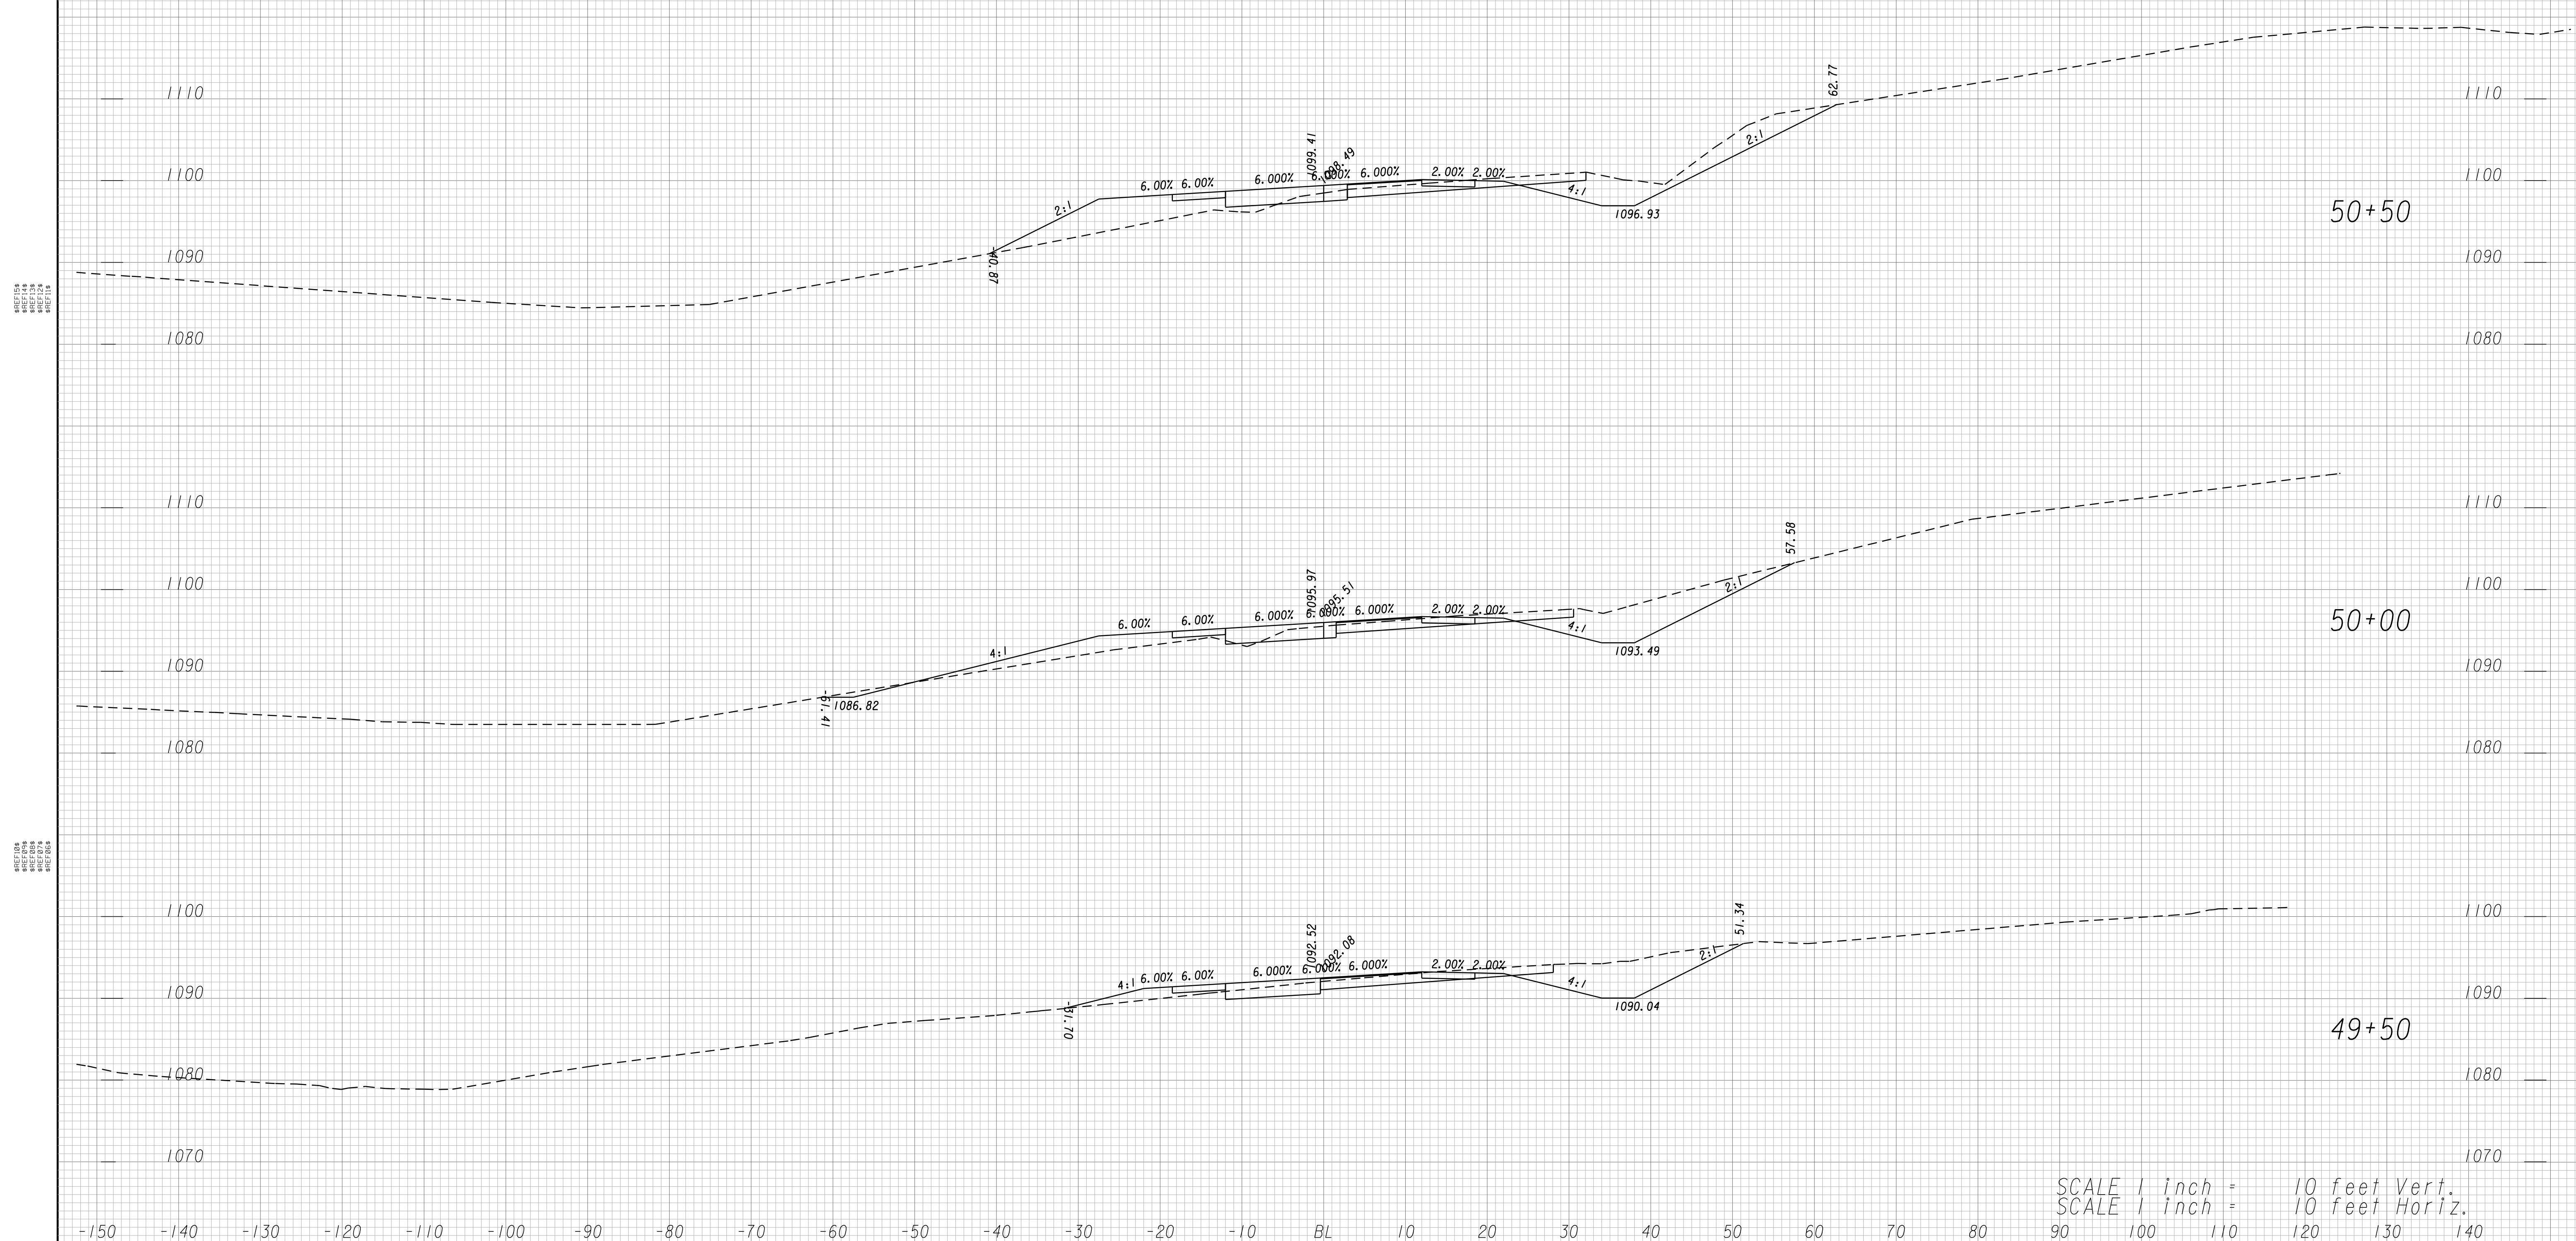

SCALE 1 inch = 10 feet Vert.
SCALE 1 inch = 10 feet Horiz.



GEORGIA
DEPARTMENT
OF
TRANSPORTATION

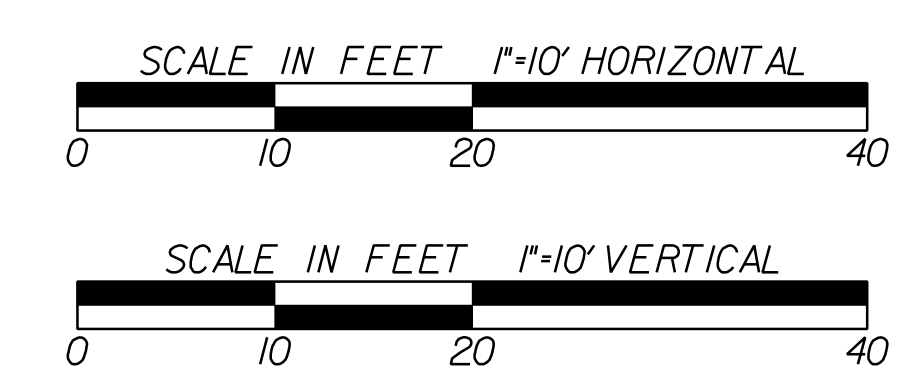

REVISION DATES	


STATE OF GEORGIA
DEPARTMENT OF TRANSPORTATION
OFFICE: PROGRAM DELIVERY
CROSS SECTIONS
CSSFT-0008-00(420)
LOWNDES COUNTY

DRAWING No.
23-019

REF: 114
 REF: 114
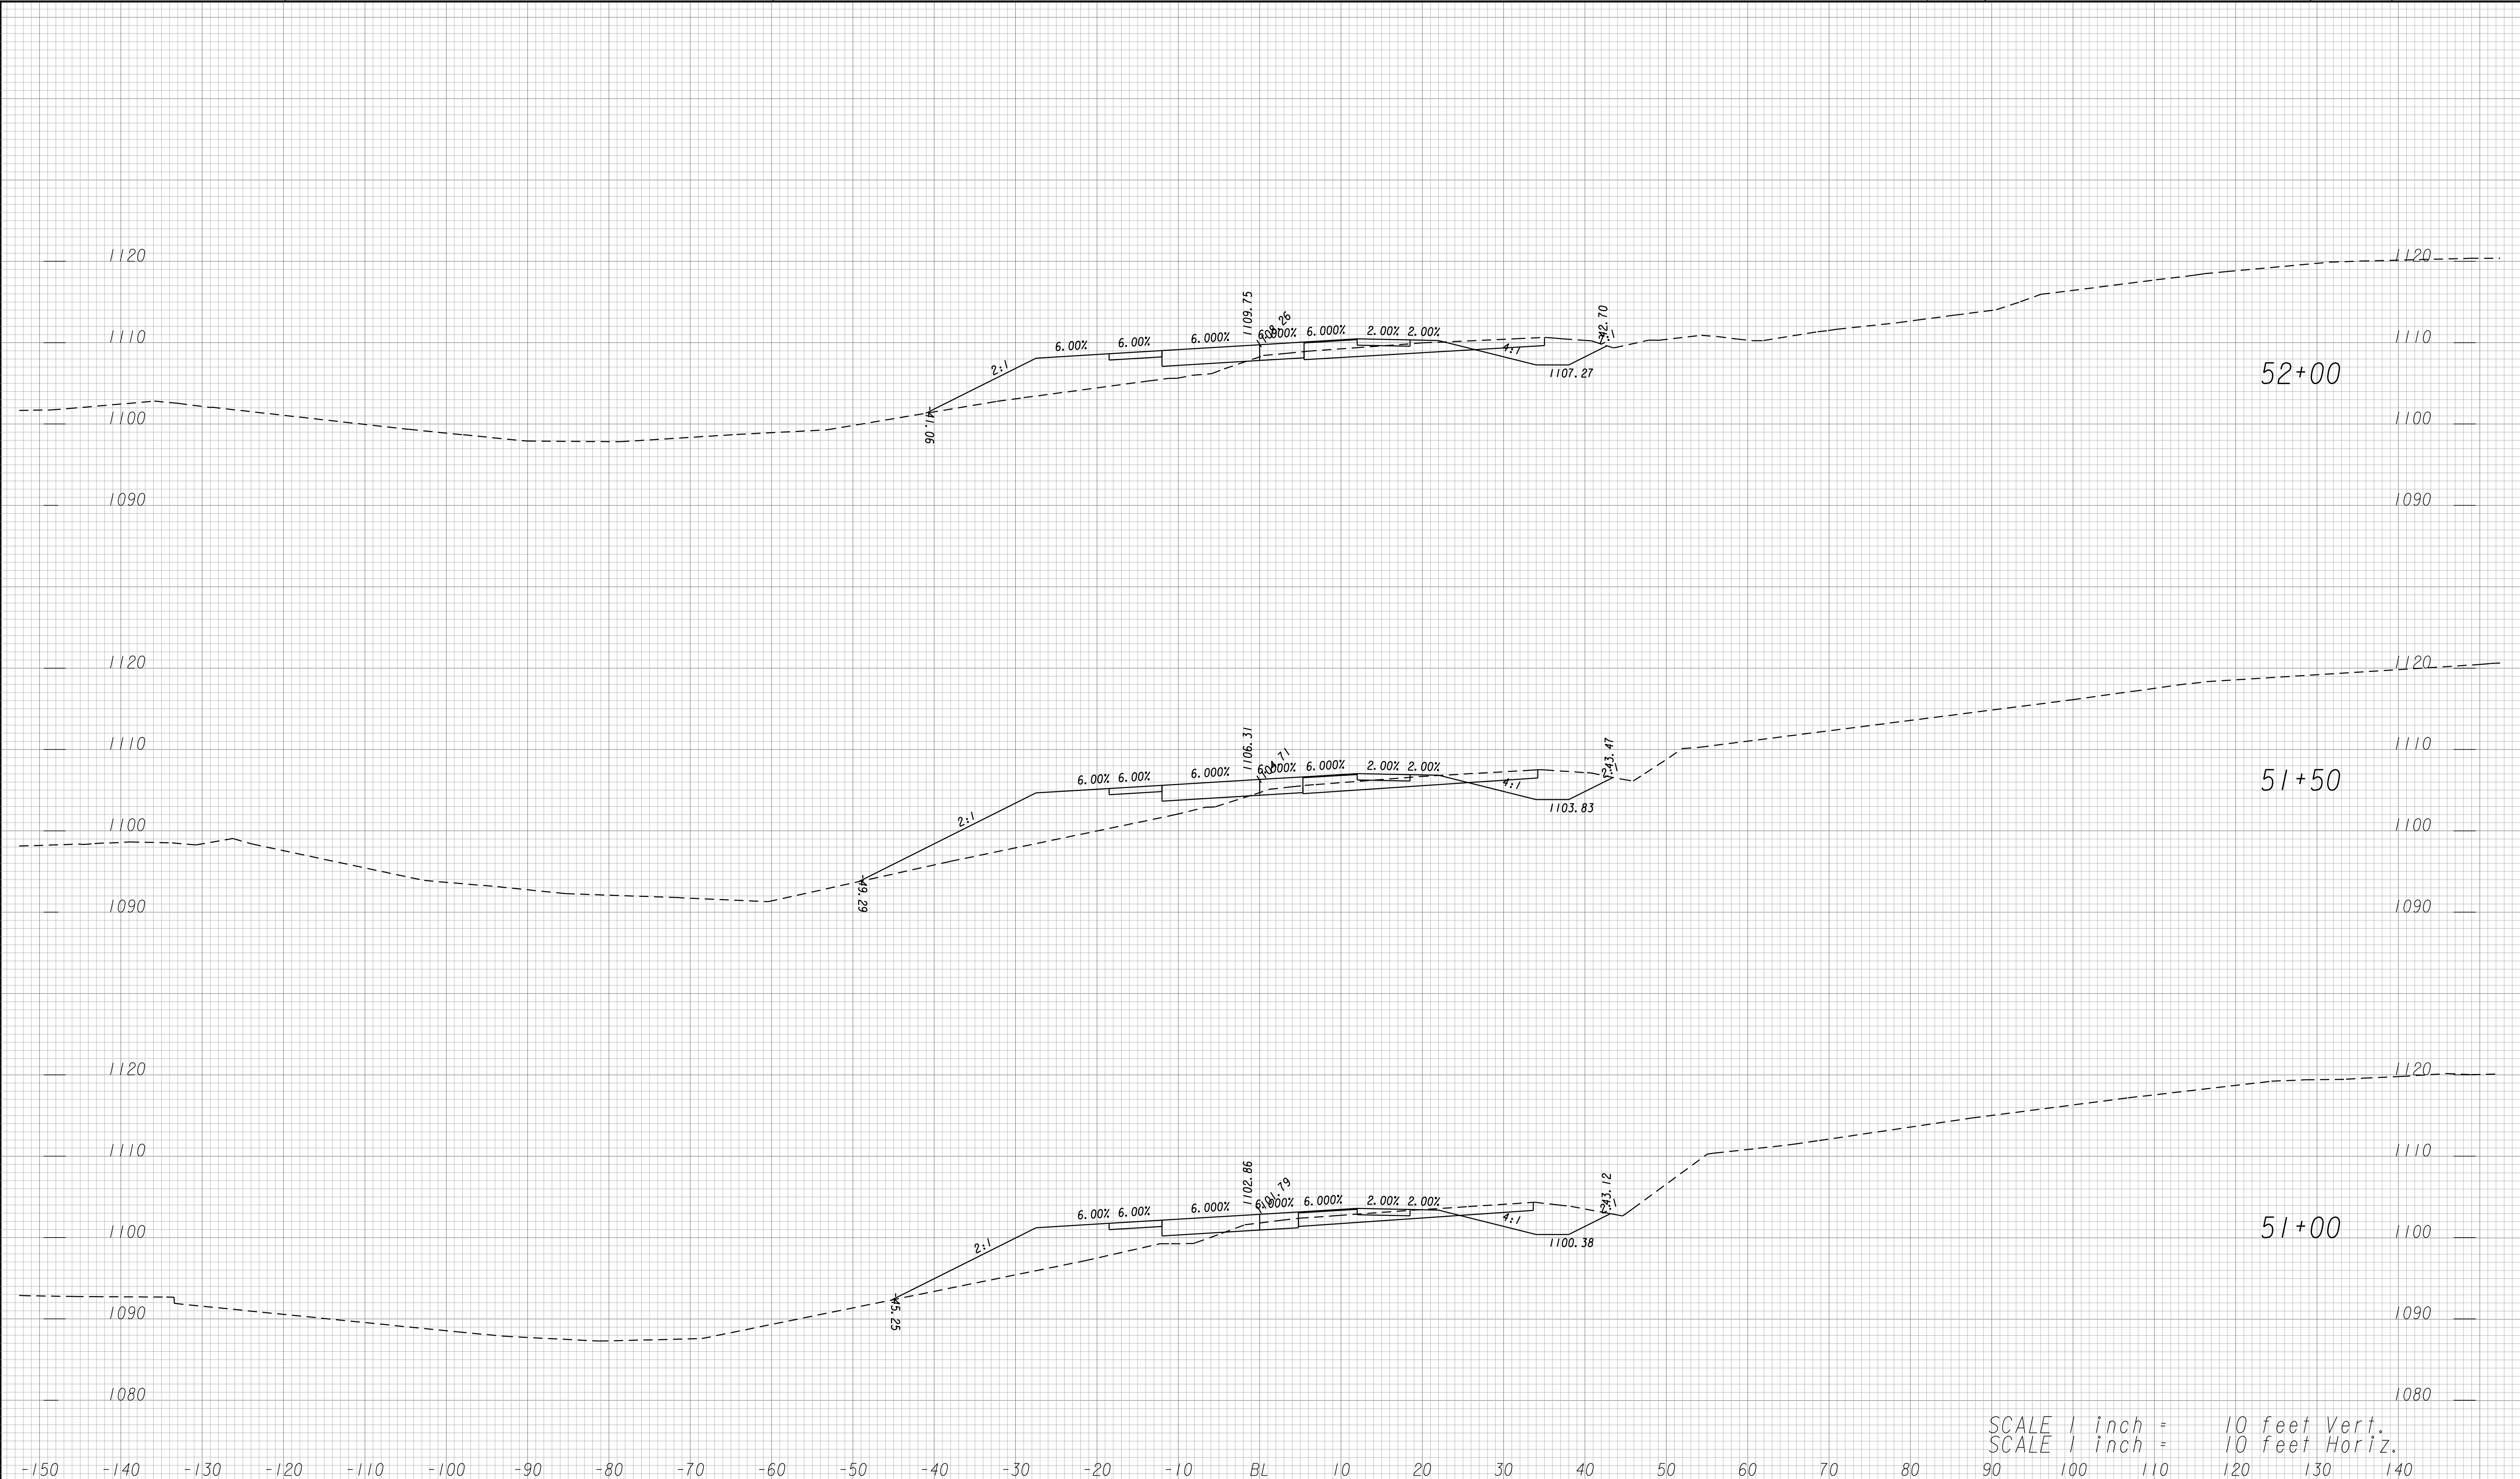


SCALE 1 inch = 10 feet Vert.
 SCALE 1 inch = 10 feet Horiz.

KC20

**GRESHAM
 SMITH AND
 PARTNERS**

GEORGIA
 DEPARTMENT
 OF
 TRANSPORTATION

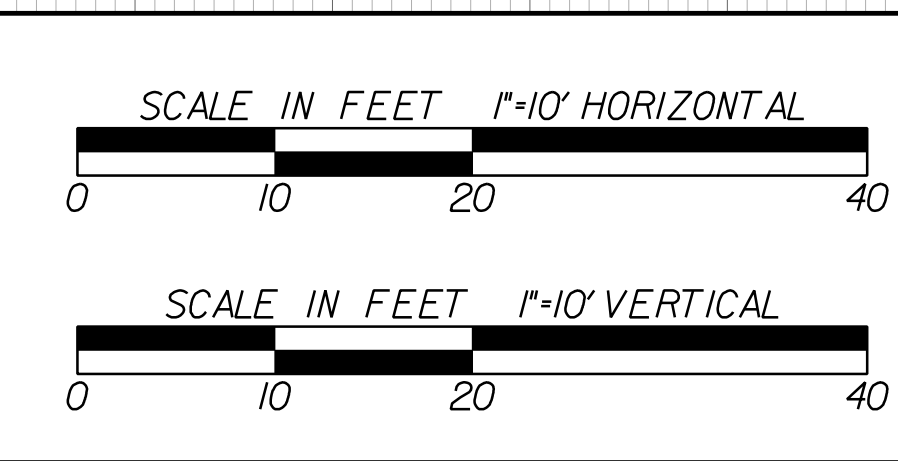

REVISION DATES	


STATE OF GEORGIA
 DEPARTMENT OF TRANSPORTATION
 OFFICE: PROGRAM DELIVERY

CROSS SECTIONS

CSSFT-0008-00(420)
 LOWNDES COUNTY

DRAWING No.
23-020

REFERENCE SHEETS
 REF 104
 REF 105
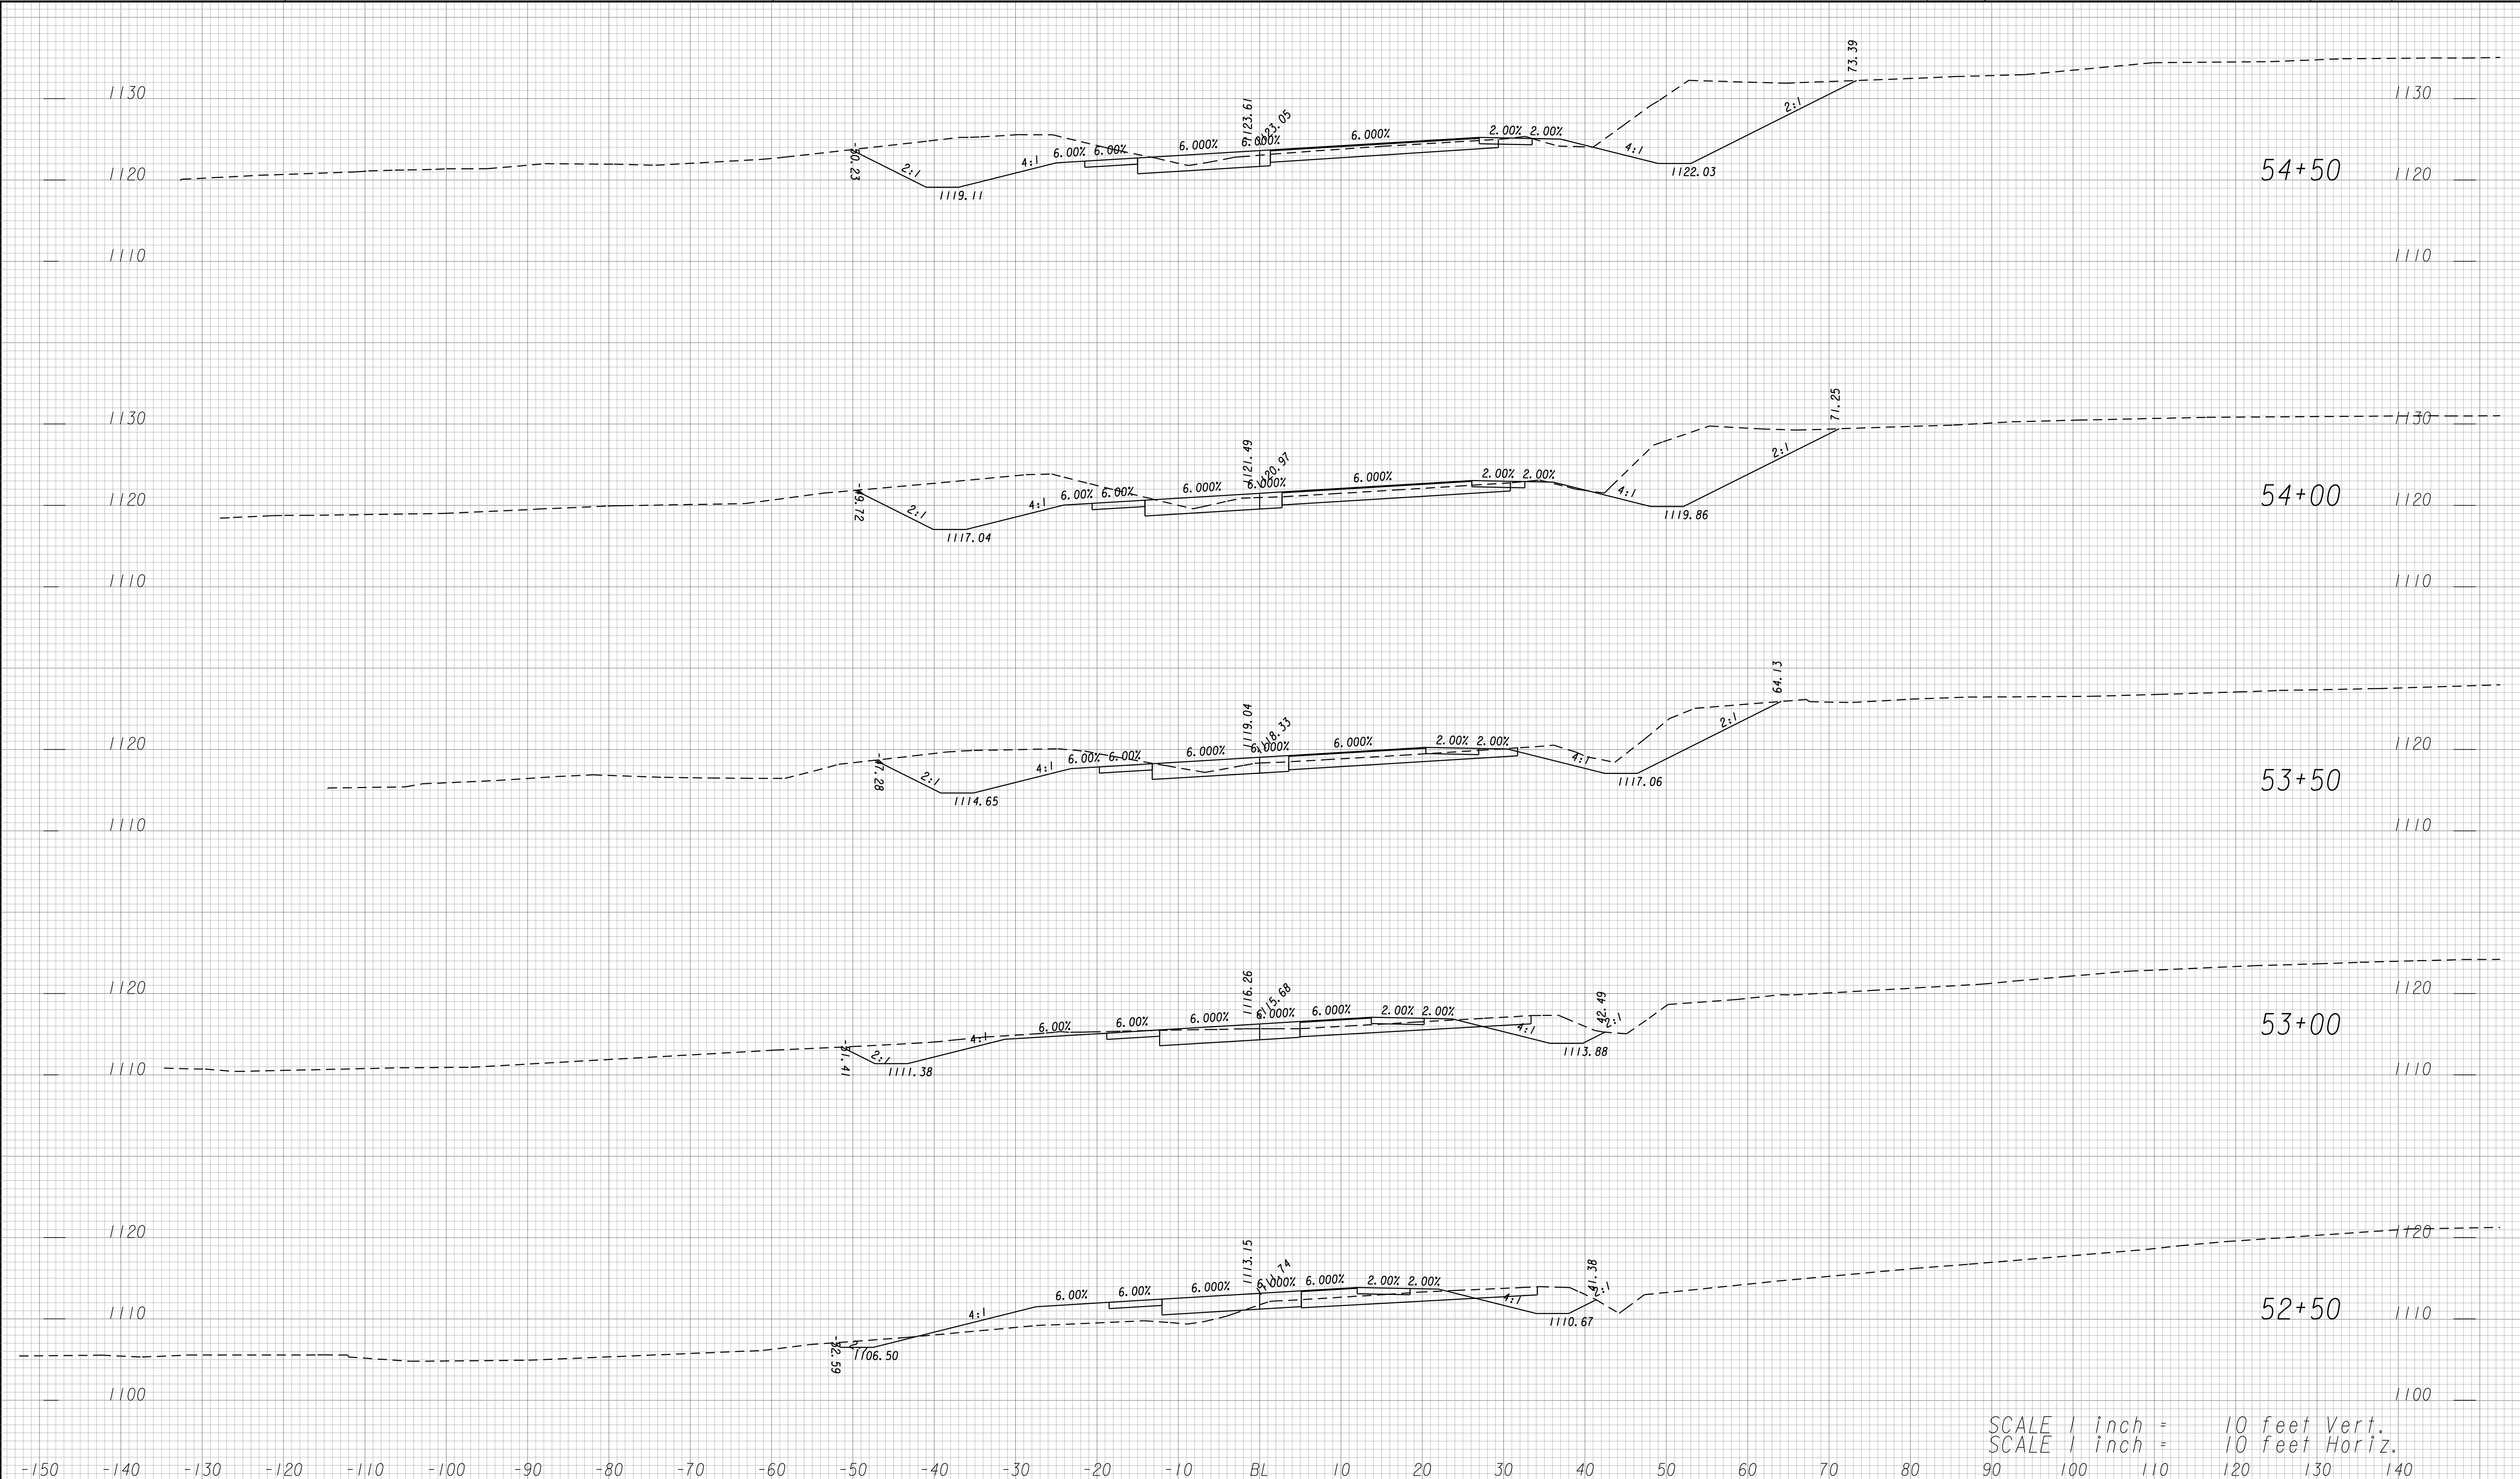


SCALE 1 inch = 10 feet Vert.
 SCALE 1 inch = 10 feet Horiz.

KC20

**GRESHAM
SMITH AND
PARTNERS**


GEORGIA
DEPARTMENT
OF
TRANSPORTATION

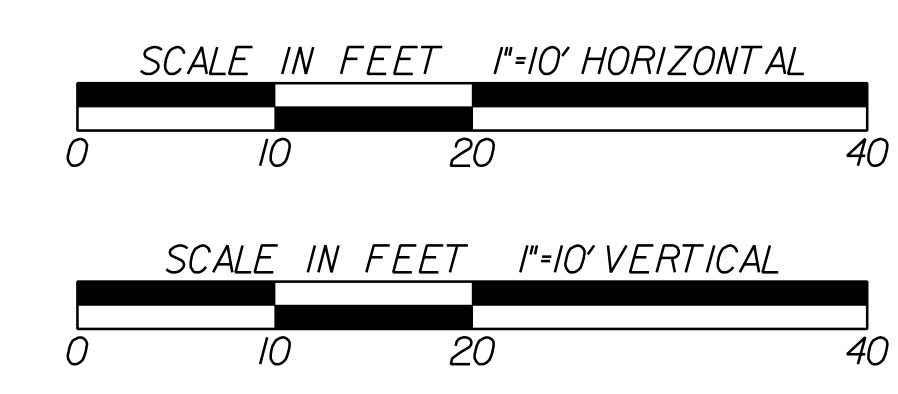

REVISION DATES	

STATE OF GEORGIA
 DEPARTMENT OF TRANSPORTATION
 OFFICE: PROGRAM DELIVERY
CROSS SECTIONS
 CSSFT-0008-00(420)
 LOWNDES COUNTY

DRAWING No.
23-021

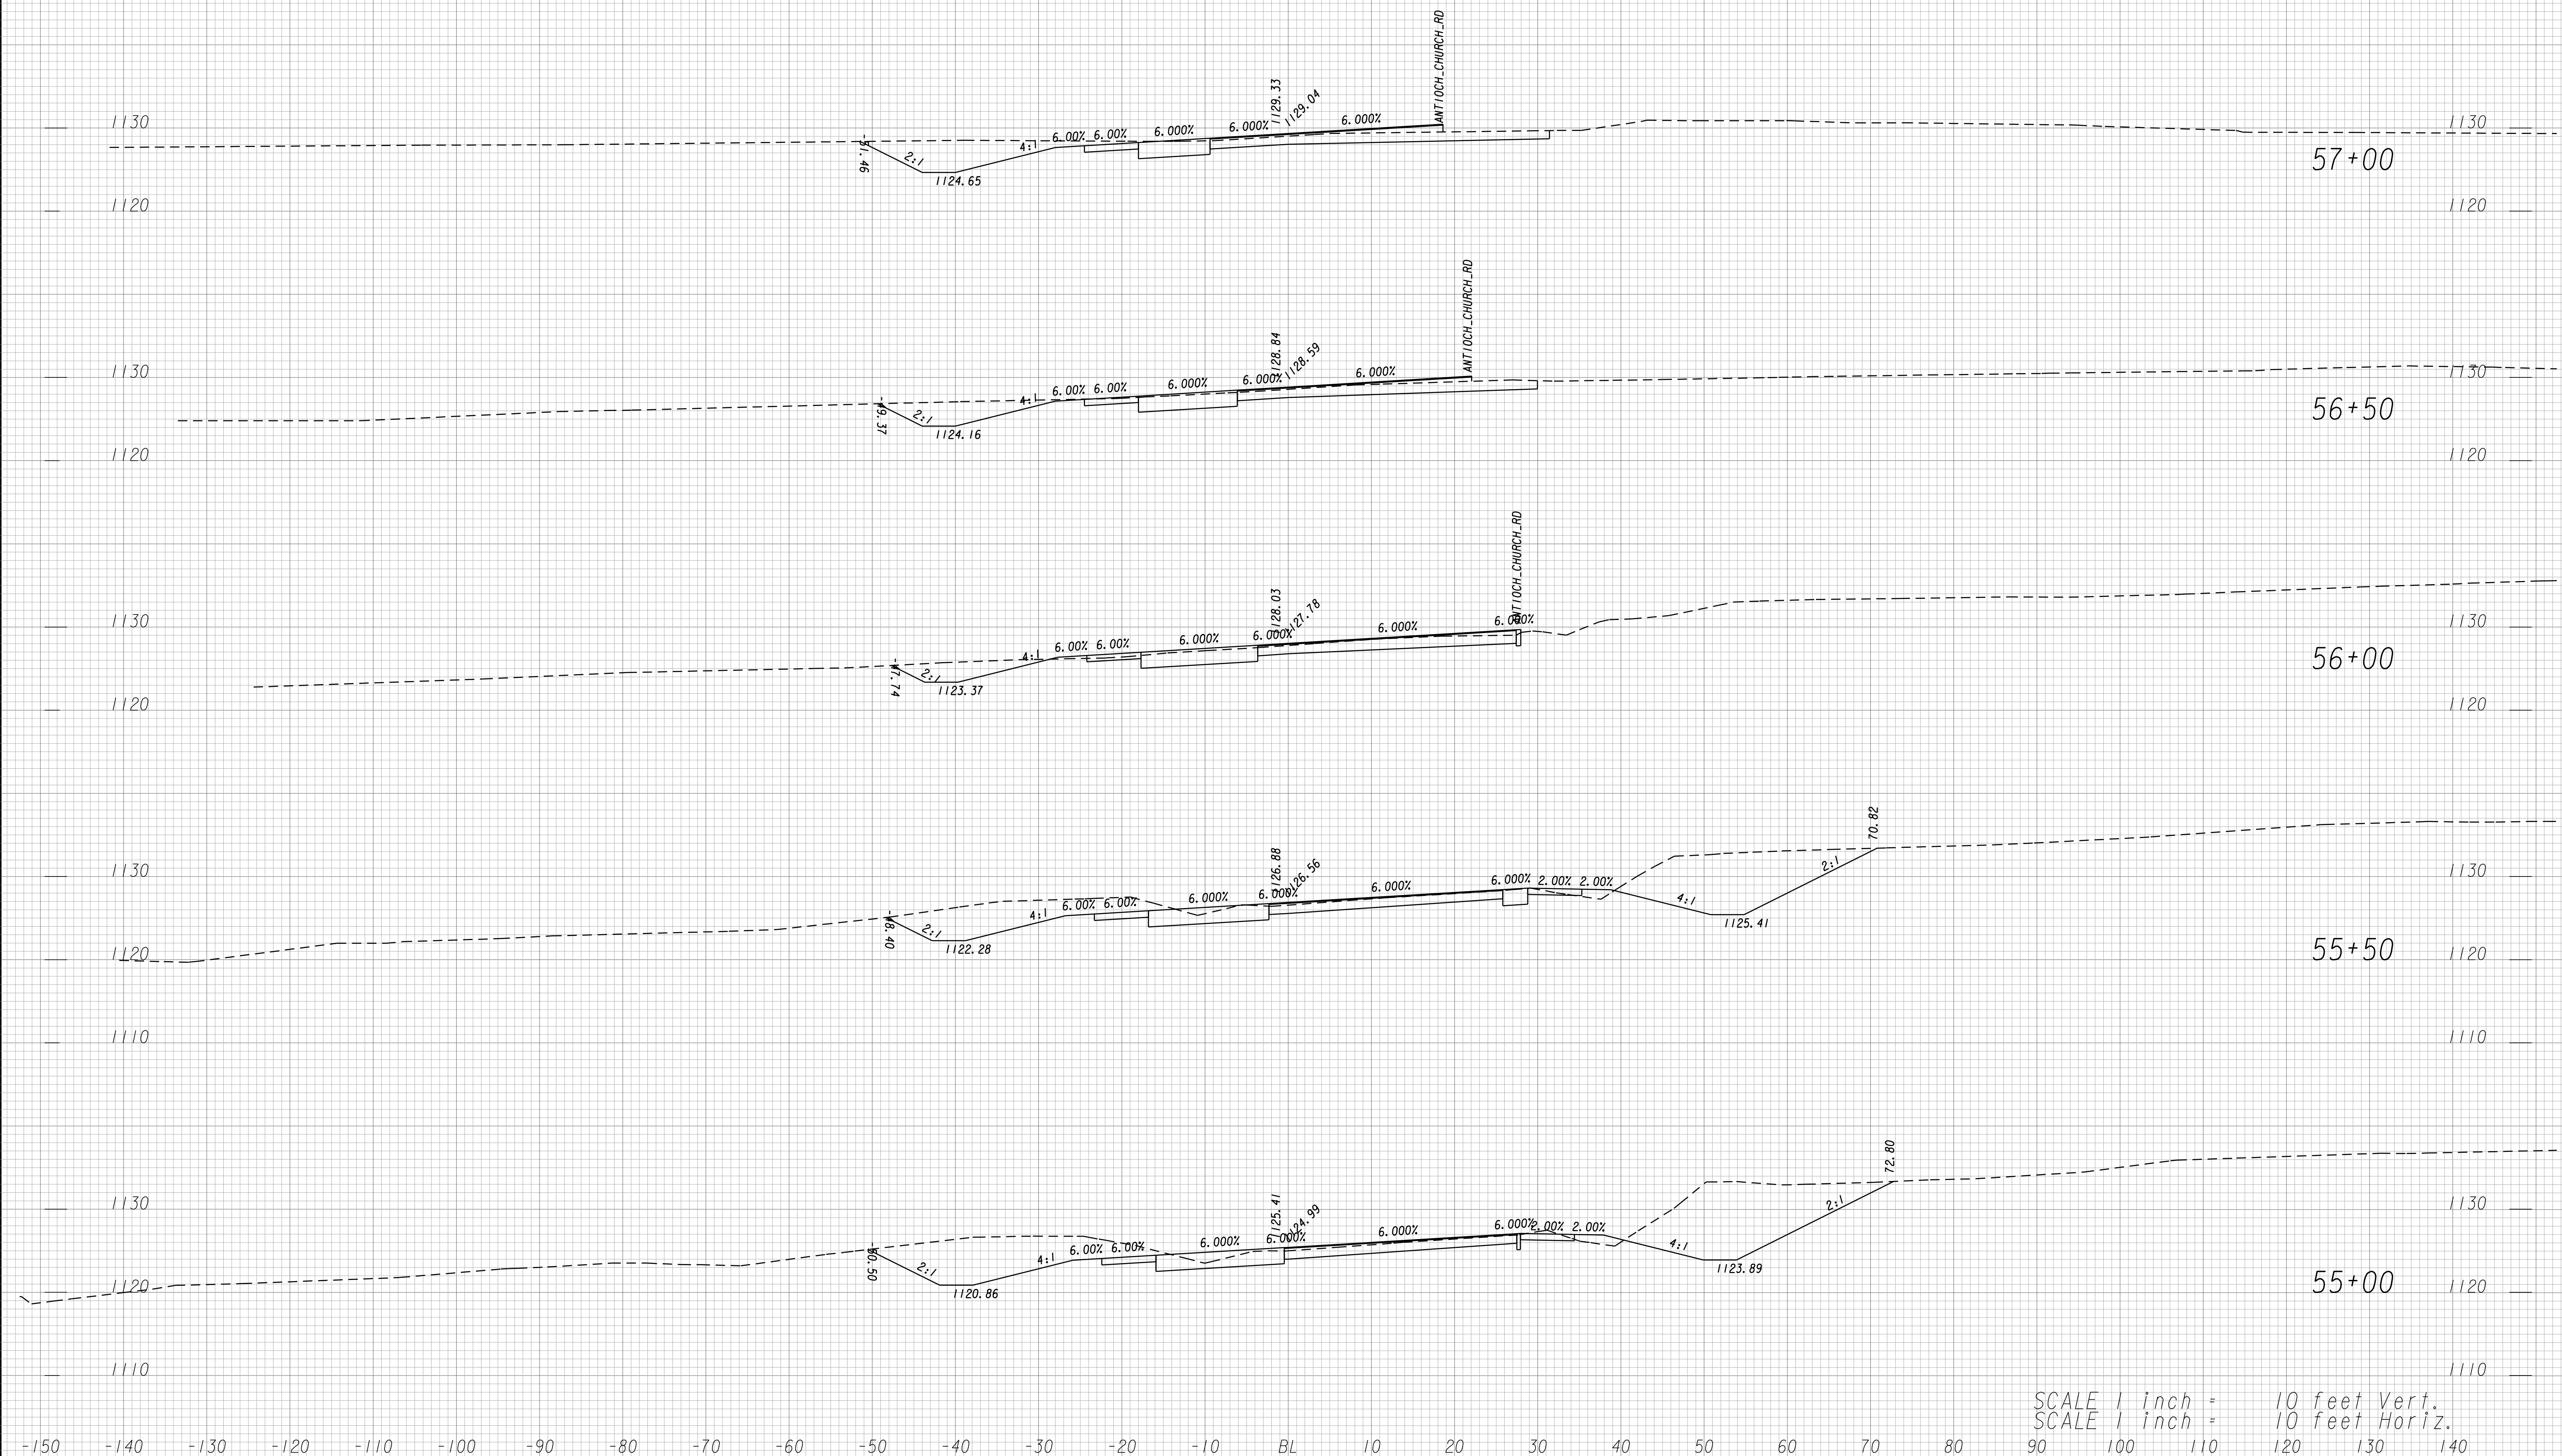


SCALE 1 inch = 10 feet Vert.
SCALE 1 inch = 10 feet Horiz.

KC20



**GRESHAM
SMITH AND
PARTNERS**

**GEORGIA
DEPARTMENT
OF
TRANSPORTATION**

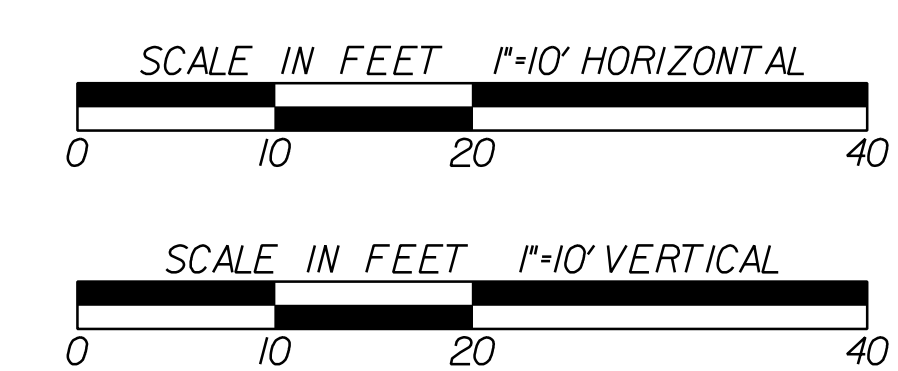

REVISION DATES	


STATE OF GEORGIA
DEPARTMENT OF TRANSPORTATION
OFFICE: PROGRAM DELIVERY

CROSS SECTIONS

CSSFT-0008-00(420)
LOWNDES COUNTY

DRAWING No.
23-022

\$REF1**
 \$REF2**
 \$REF3**
 \$REF4**
 \$REF5**
 \$REF6**
 \$REF7**
 \$REF8**
 \$REF9**
 \$REF10**

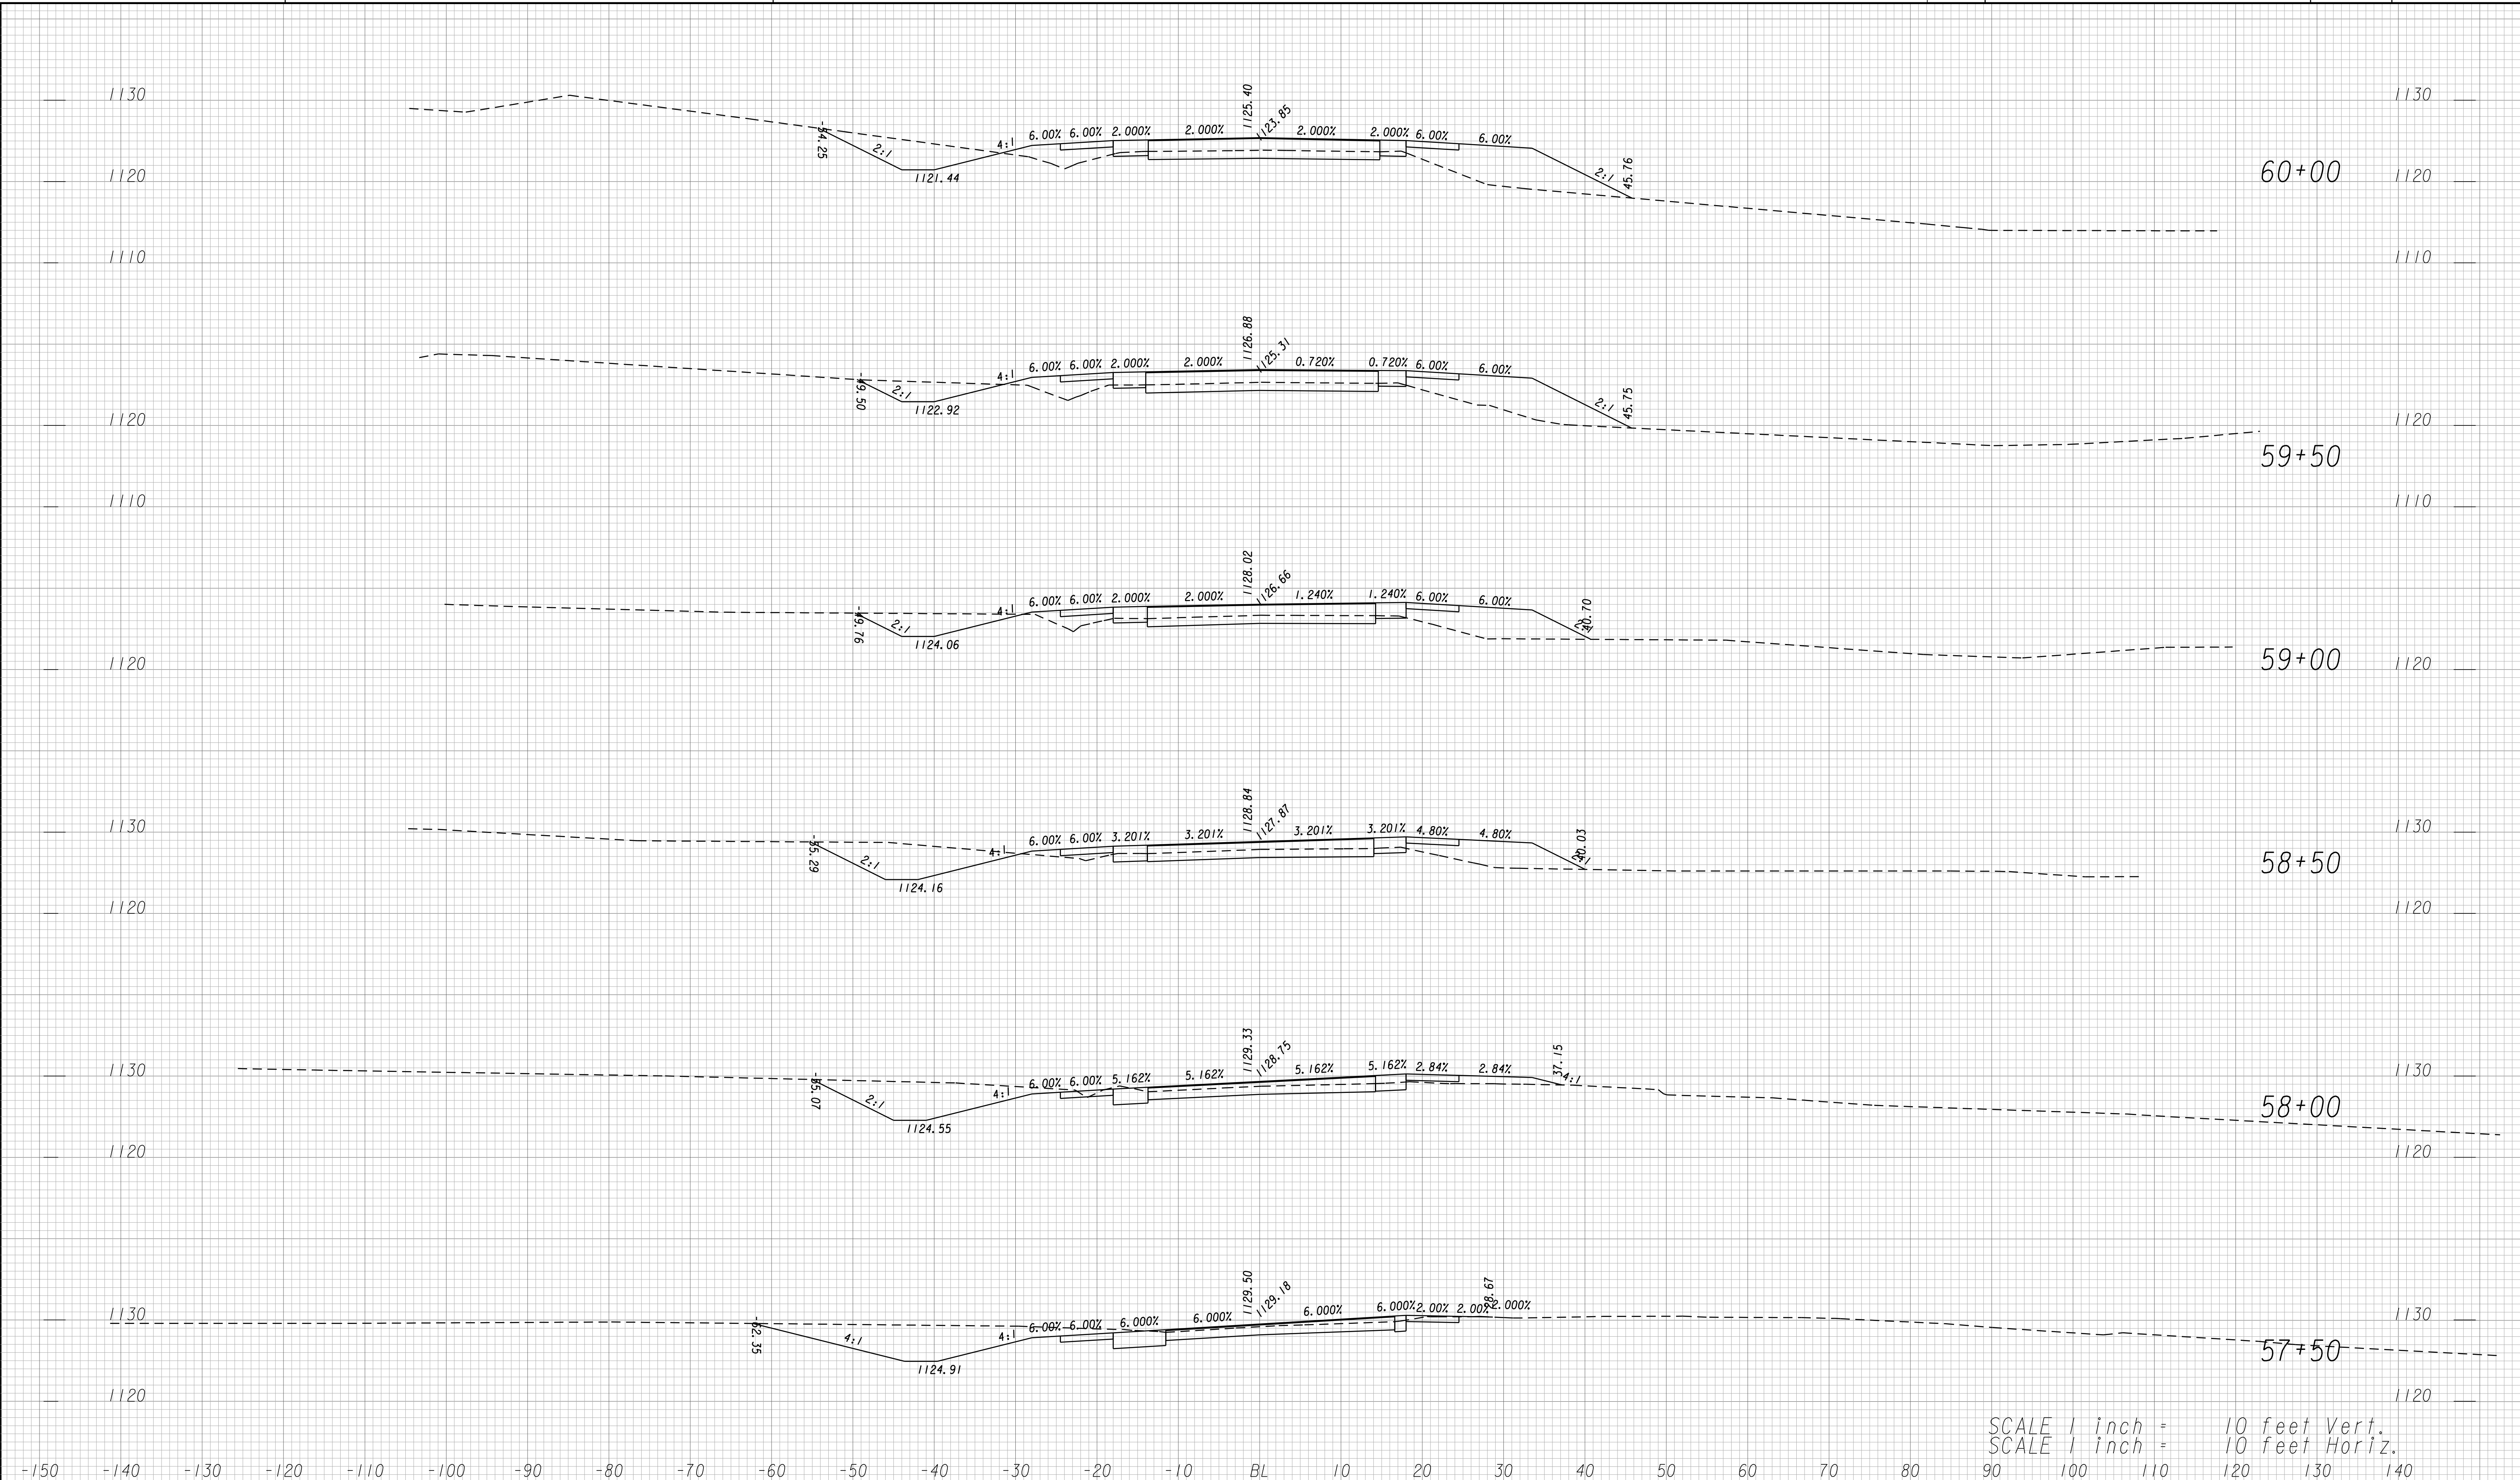


SCALE 1 inch = 10 feet Vert.
 SCALE 1 inch = 10 feet Horiz.

-150 -140 -130 -120 -110 -100 -90 -80 -70 -60 -50 -40 -30 -20 -10 BL 10 20 30 40 50 60 70 80 90 100 110 120 130 140



GEORGIA
 DEPARTMENT
 OF
 TRANSPORTATION

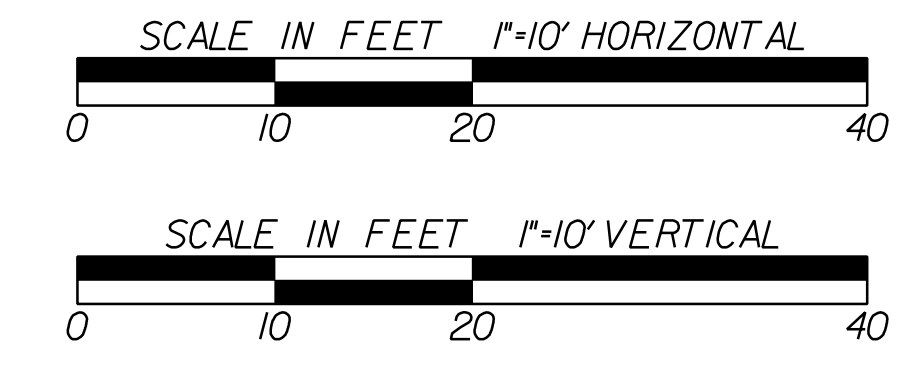


REVISION DATES	




STATE OF GEORGIA
 DEPARTMENT OF TRANSPORTATION
 OFFICE: PROGRAM DELIVERY
CROSS SECTIONS
 CSSFT-0008-00(420)
 LOWNDES COUNTY

DRAWING No.
23-023

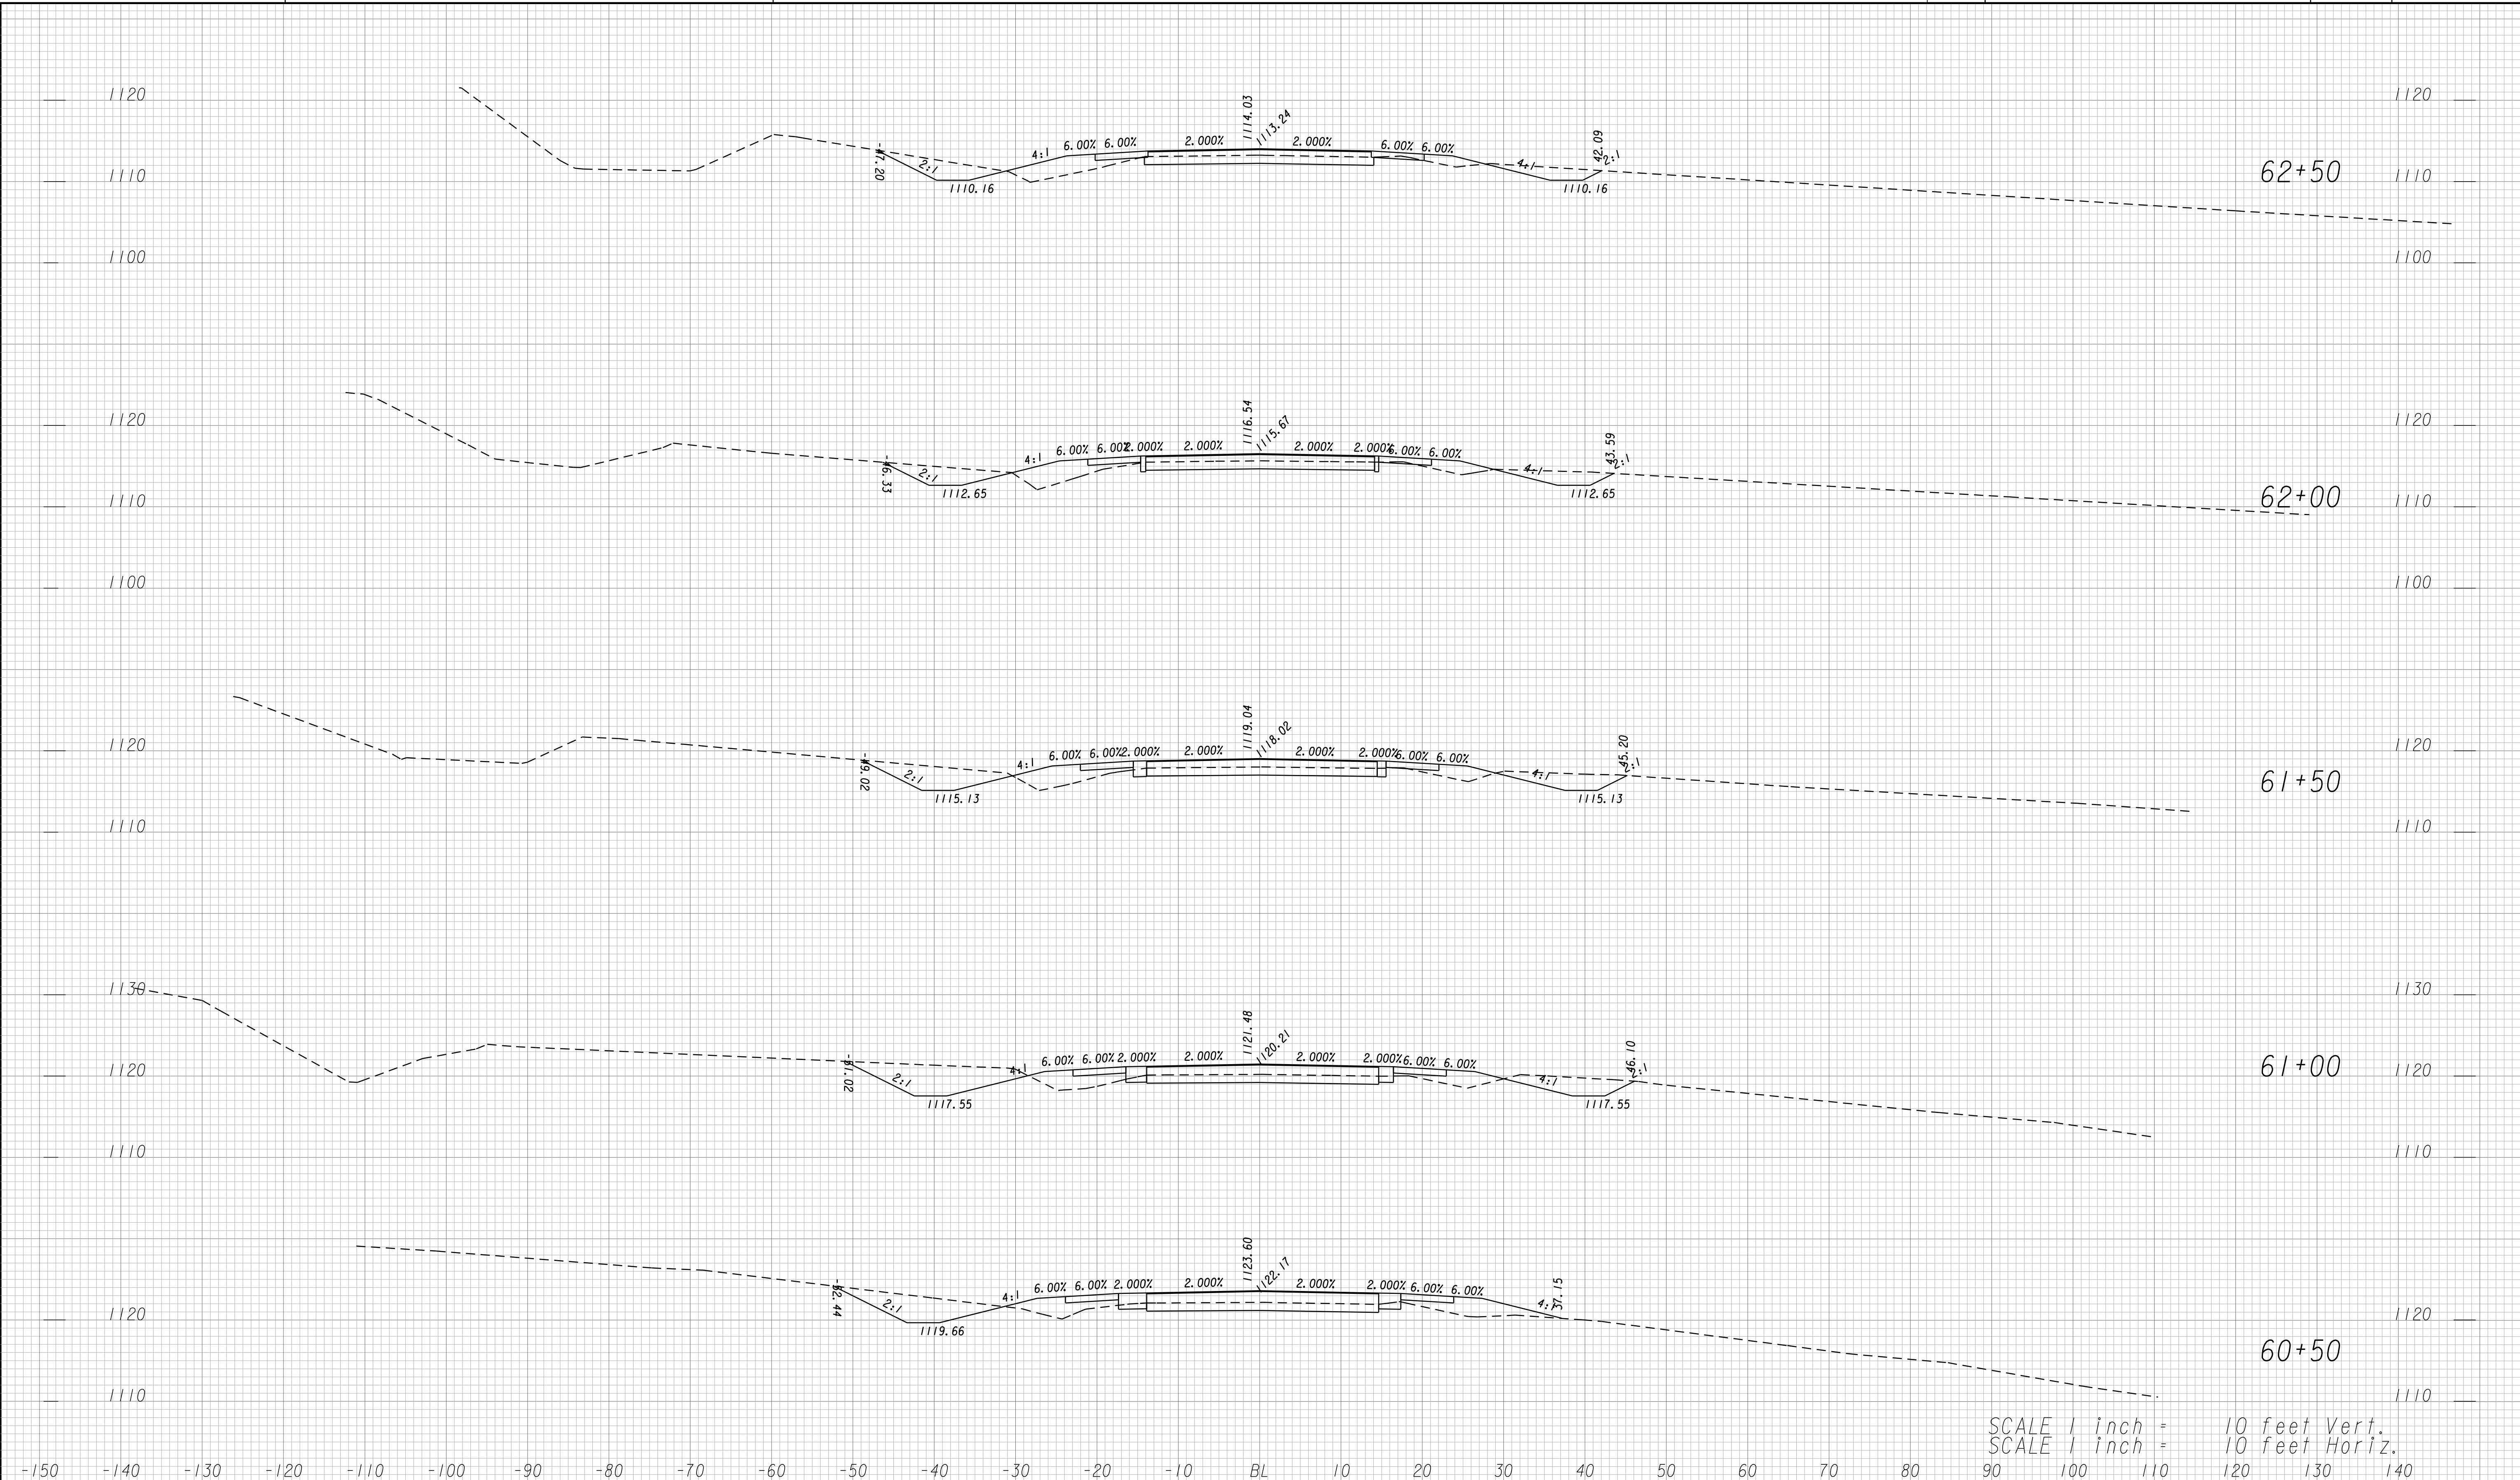
1120
1110
1100
1120
1110
1100
1120
1110
1100
1130
1120
1110
1120
1110
1120
1110



SCALE 1 inch = 10 feet Vert.
 SCALE 1 inch = 10 feet Horiz.

 GRESHAM SMITH AND PARTNERS	GEORGIA DEPARTMENT OF TRANSPORTATION	SCALE IN FEET 1"=10' HORIZONTAL  SCALE IN FEET 1"=10' VERTICAL 	REVISION DATES <table border="1" style="width: 100%; height: 40px;"> <tr><td> </td><td> </td><td> </td></tr> </table>				STATE OF GEORGIA DEPARTMENT OF TRANSPORTATION OFFICE: PROGRAM DELIVERY CROSS SECTIONS CSSFT-0008-00(420) LOWNDES COUNTY


DRAWING No. **23-024**

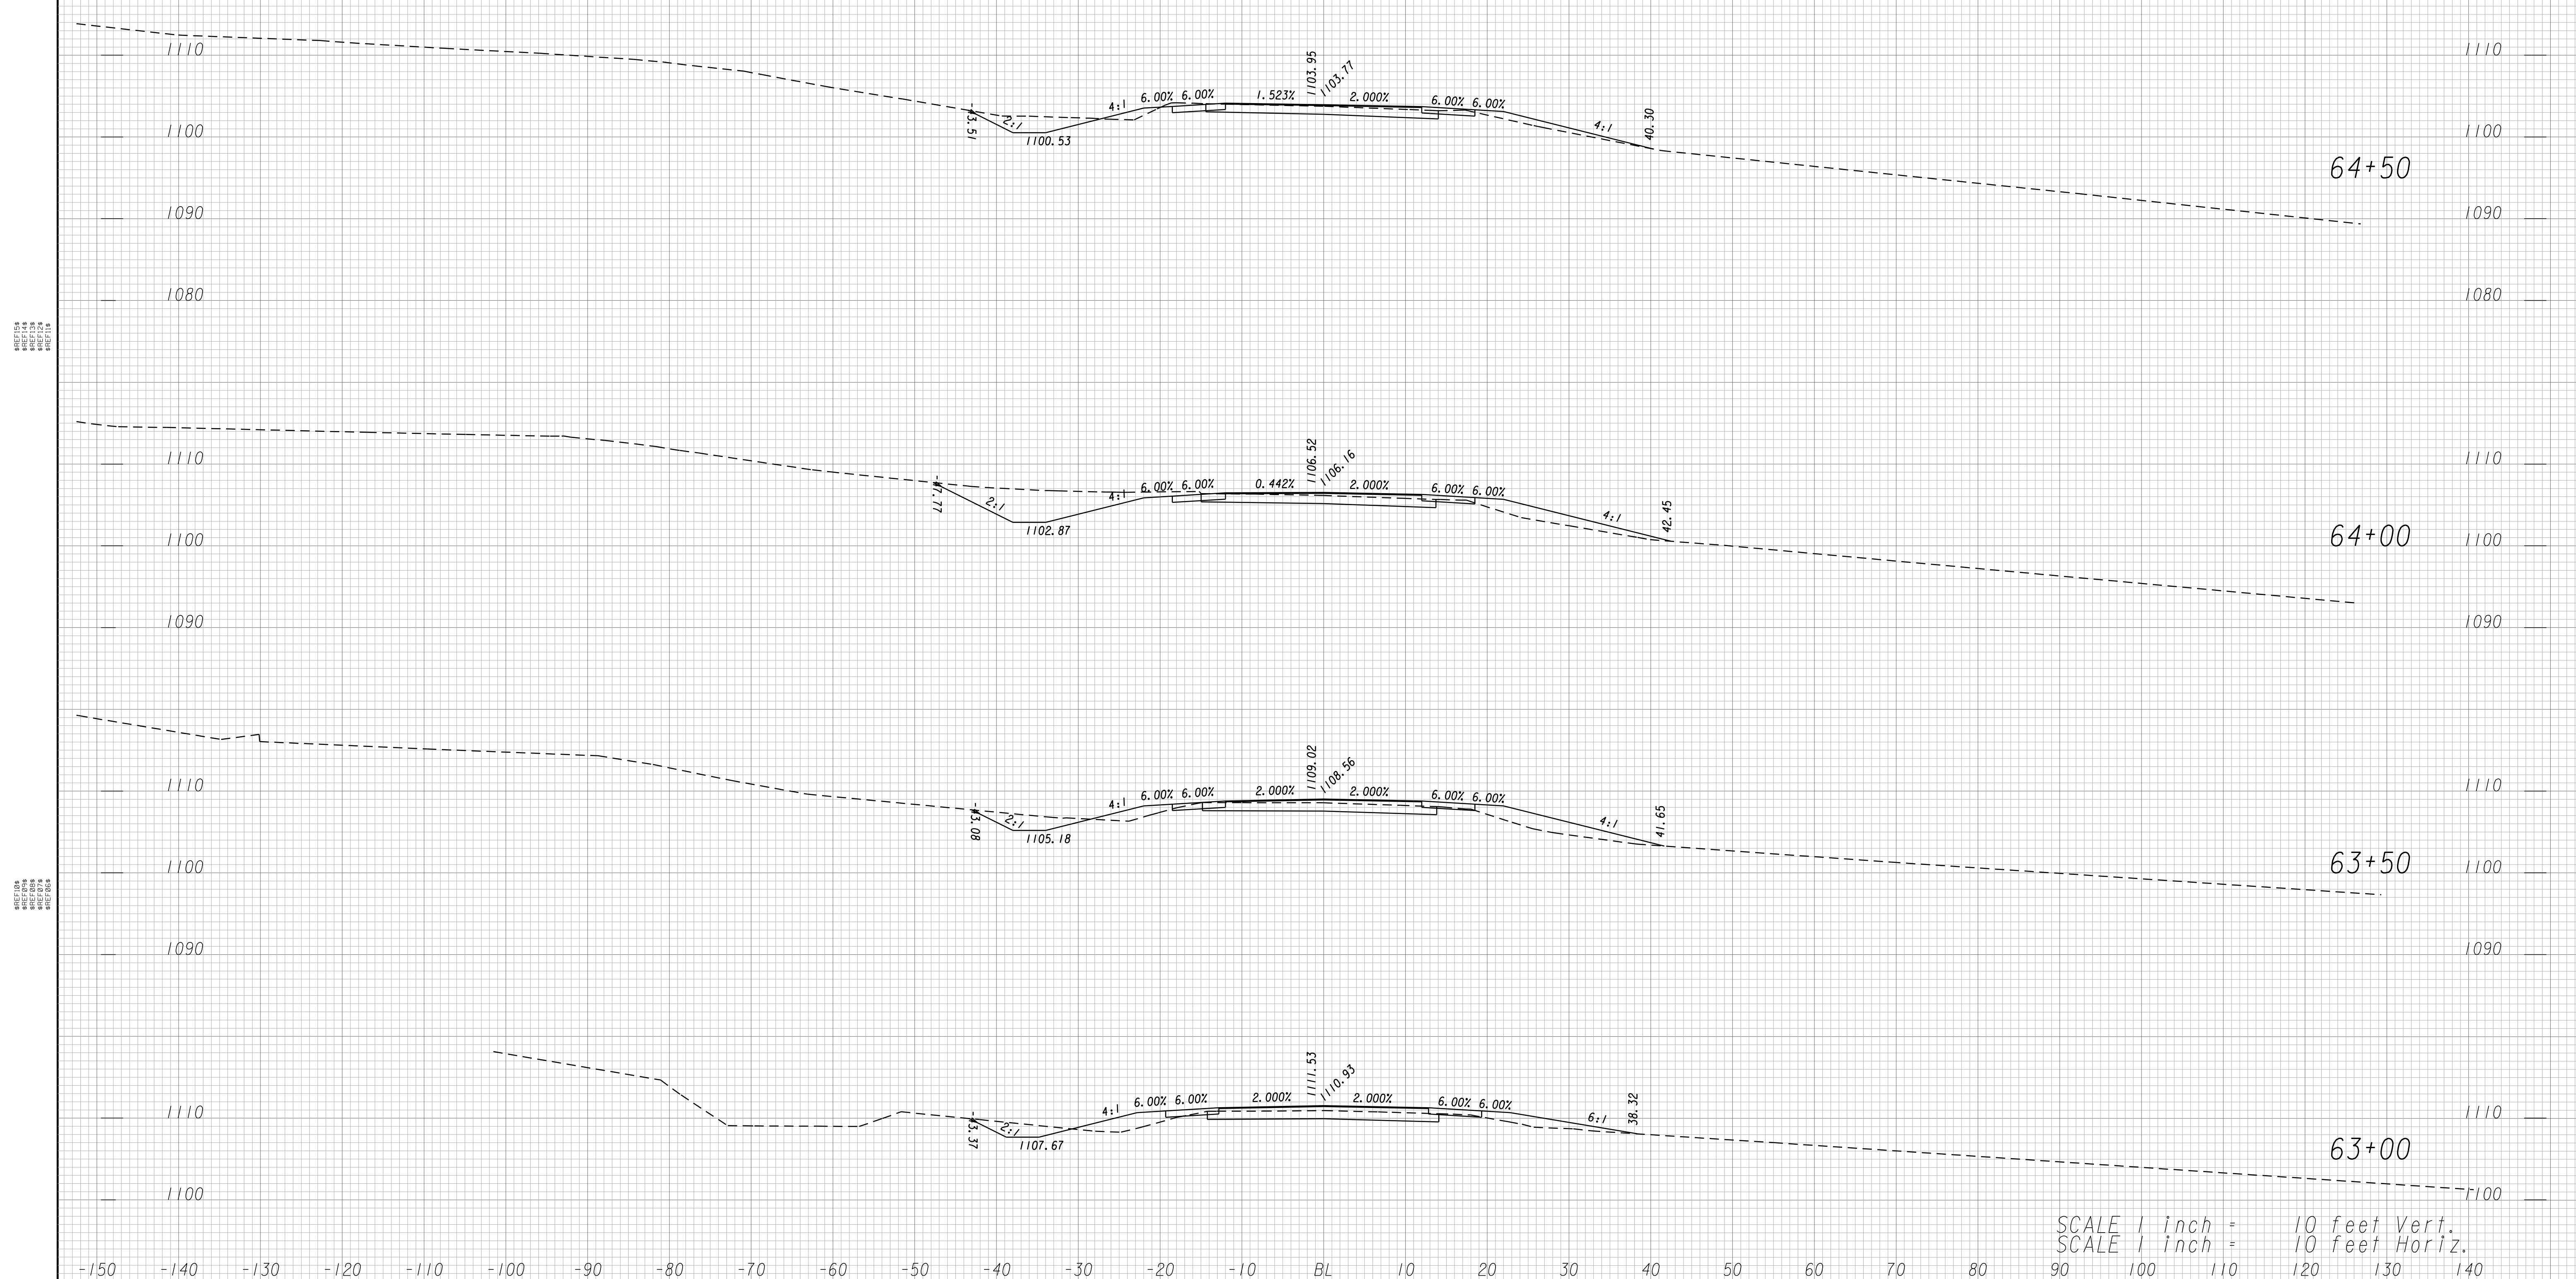

SCALE 1 inch = 10 feet Vert.
SCALE 1 inch = 10 feet Horiz.



GEORGIA
DEPARTMENT
OF
TRANSPORTATION

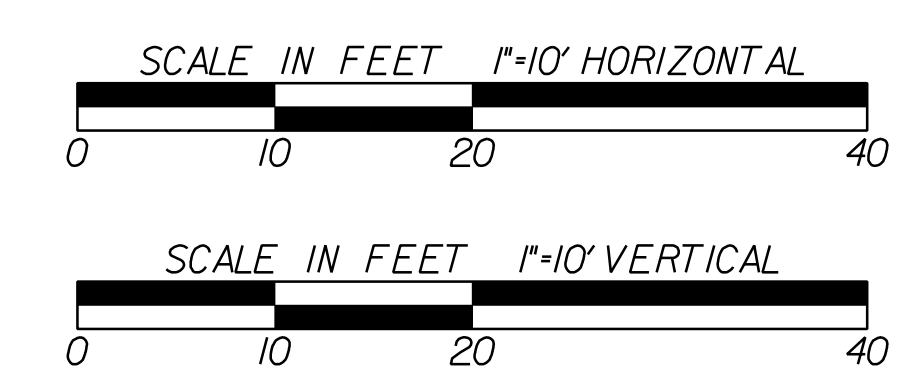


REVISION DATES	

STATE OF GEORGIA
DEPARTMENT OF TRANSPORTATION
OFFICE: PROGRAM DELIVERY

CROSS SECTIONS

CSSFT-0008-00(420)
LOWNDES COUNTY

DRAWING No.
23-025

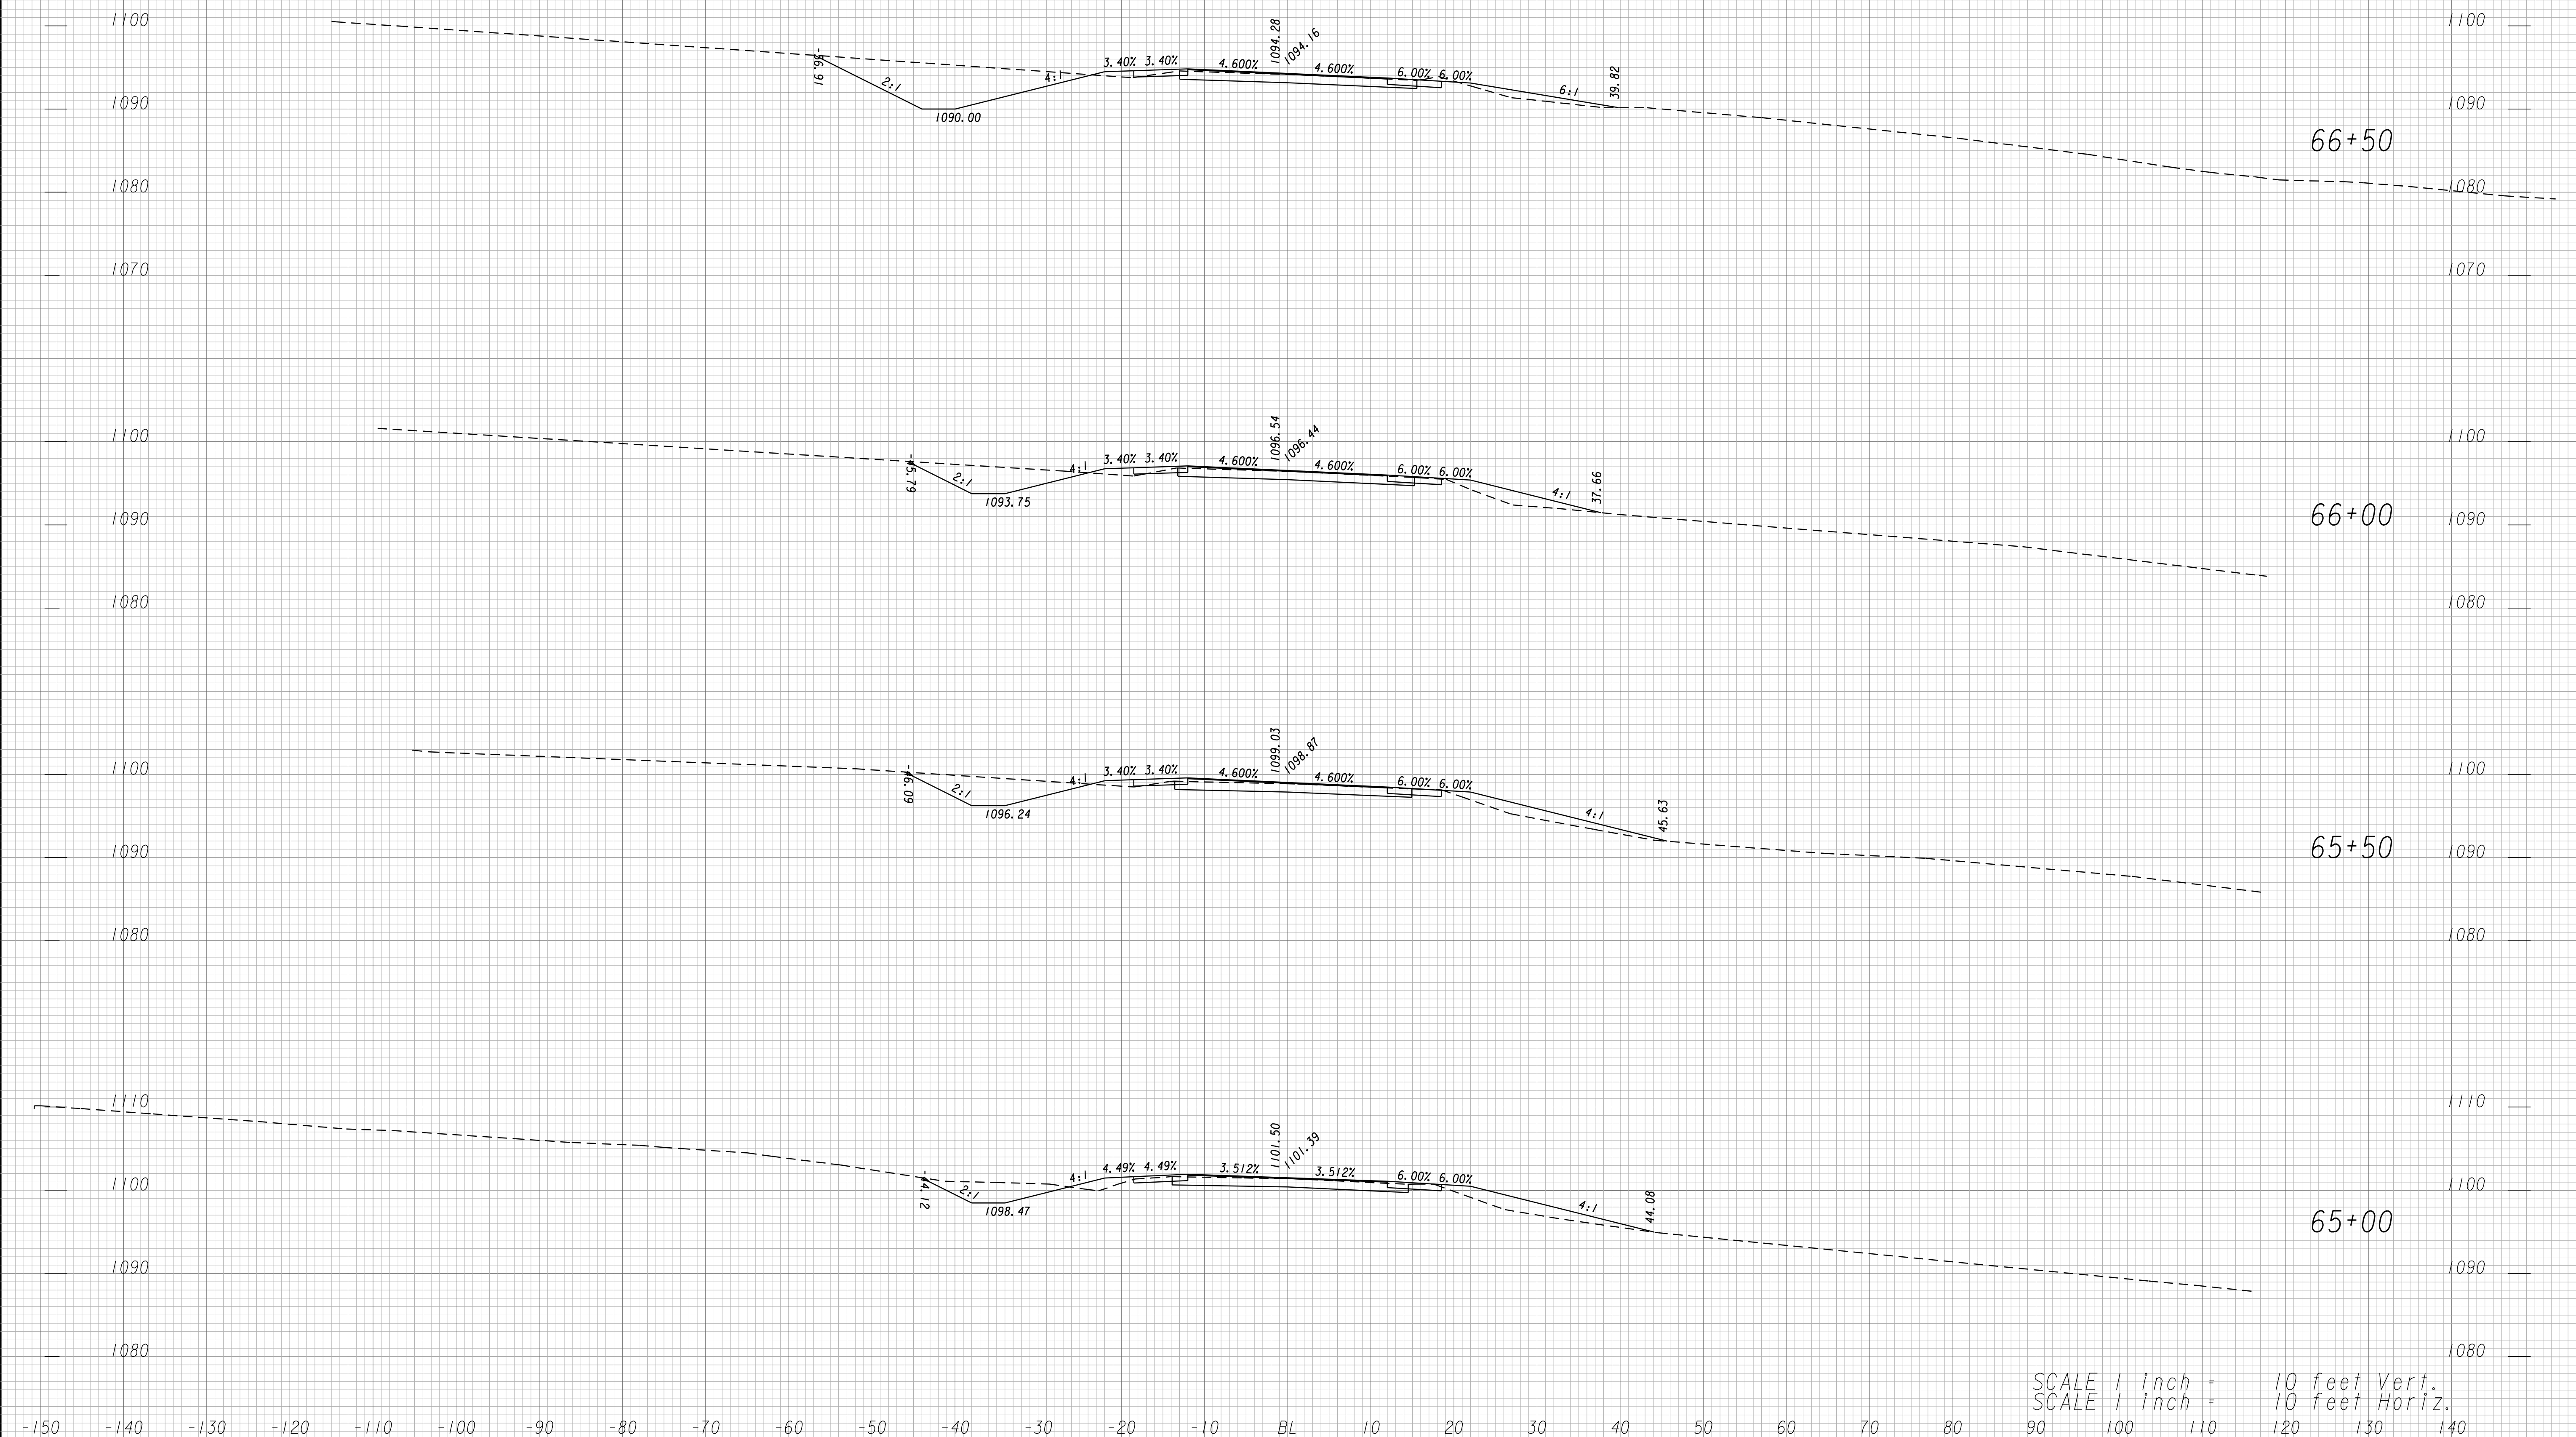


SCALE 1 inch = 10 feet Vert.
SCALE 1 inch = 10 feet Horiz.

KC20



**GRESHAM
SMITH AND
PARTNERS**

GEORGIA
DEPARTMENT
OF
TRANSPORTATION

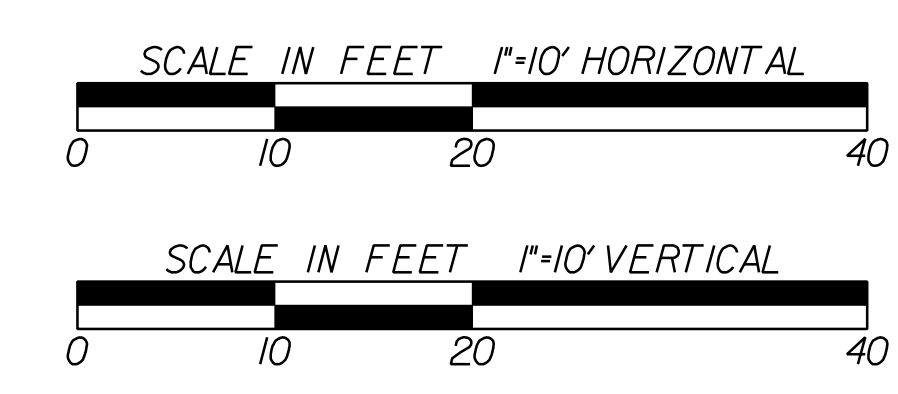


REVISION DATES	

STATE OF GEORGIA
DEPARTMENT OF TRANSPORTATION
OFFICE: PROGRAM DELIVERY

CROSS SECTIONS

CSSFT-0008-00(420)
LOWNDES COUNTY


DRAWING No.
23-026

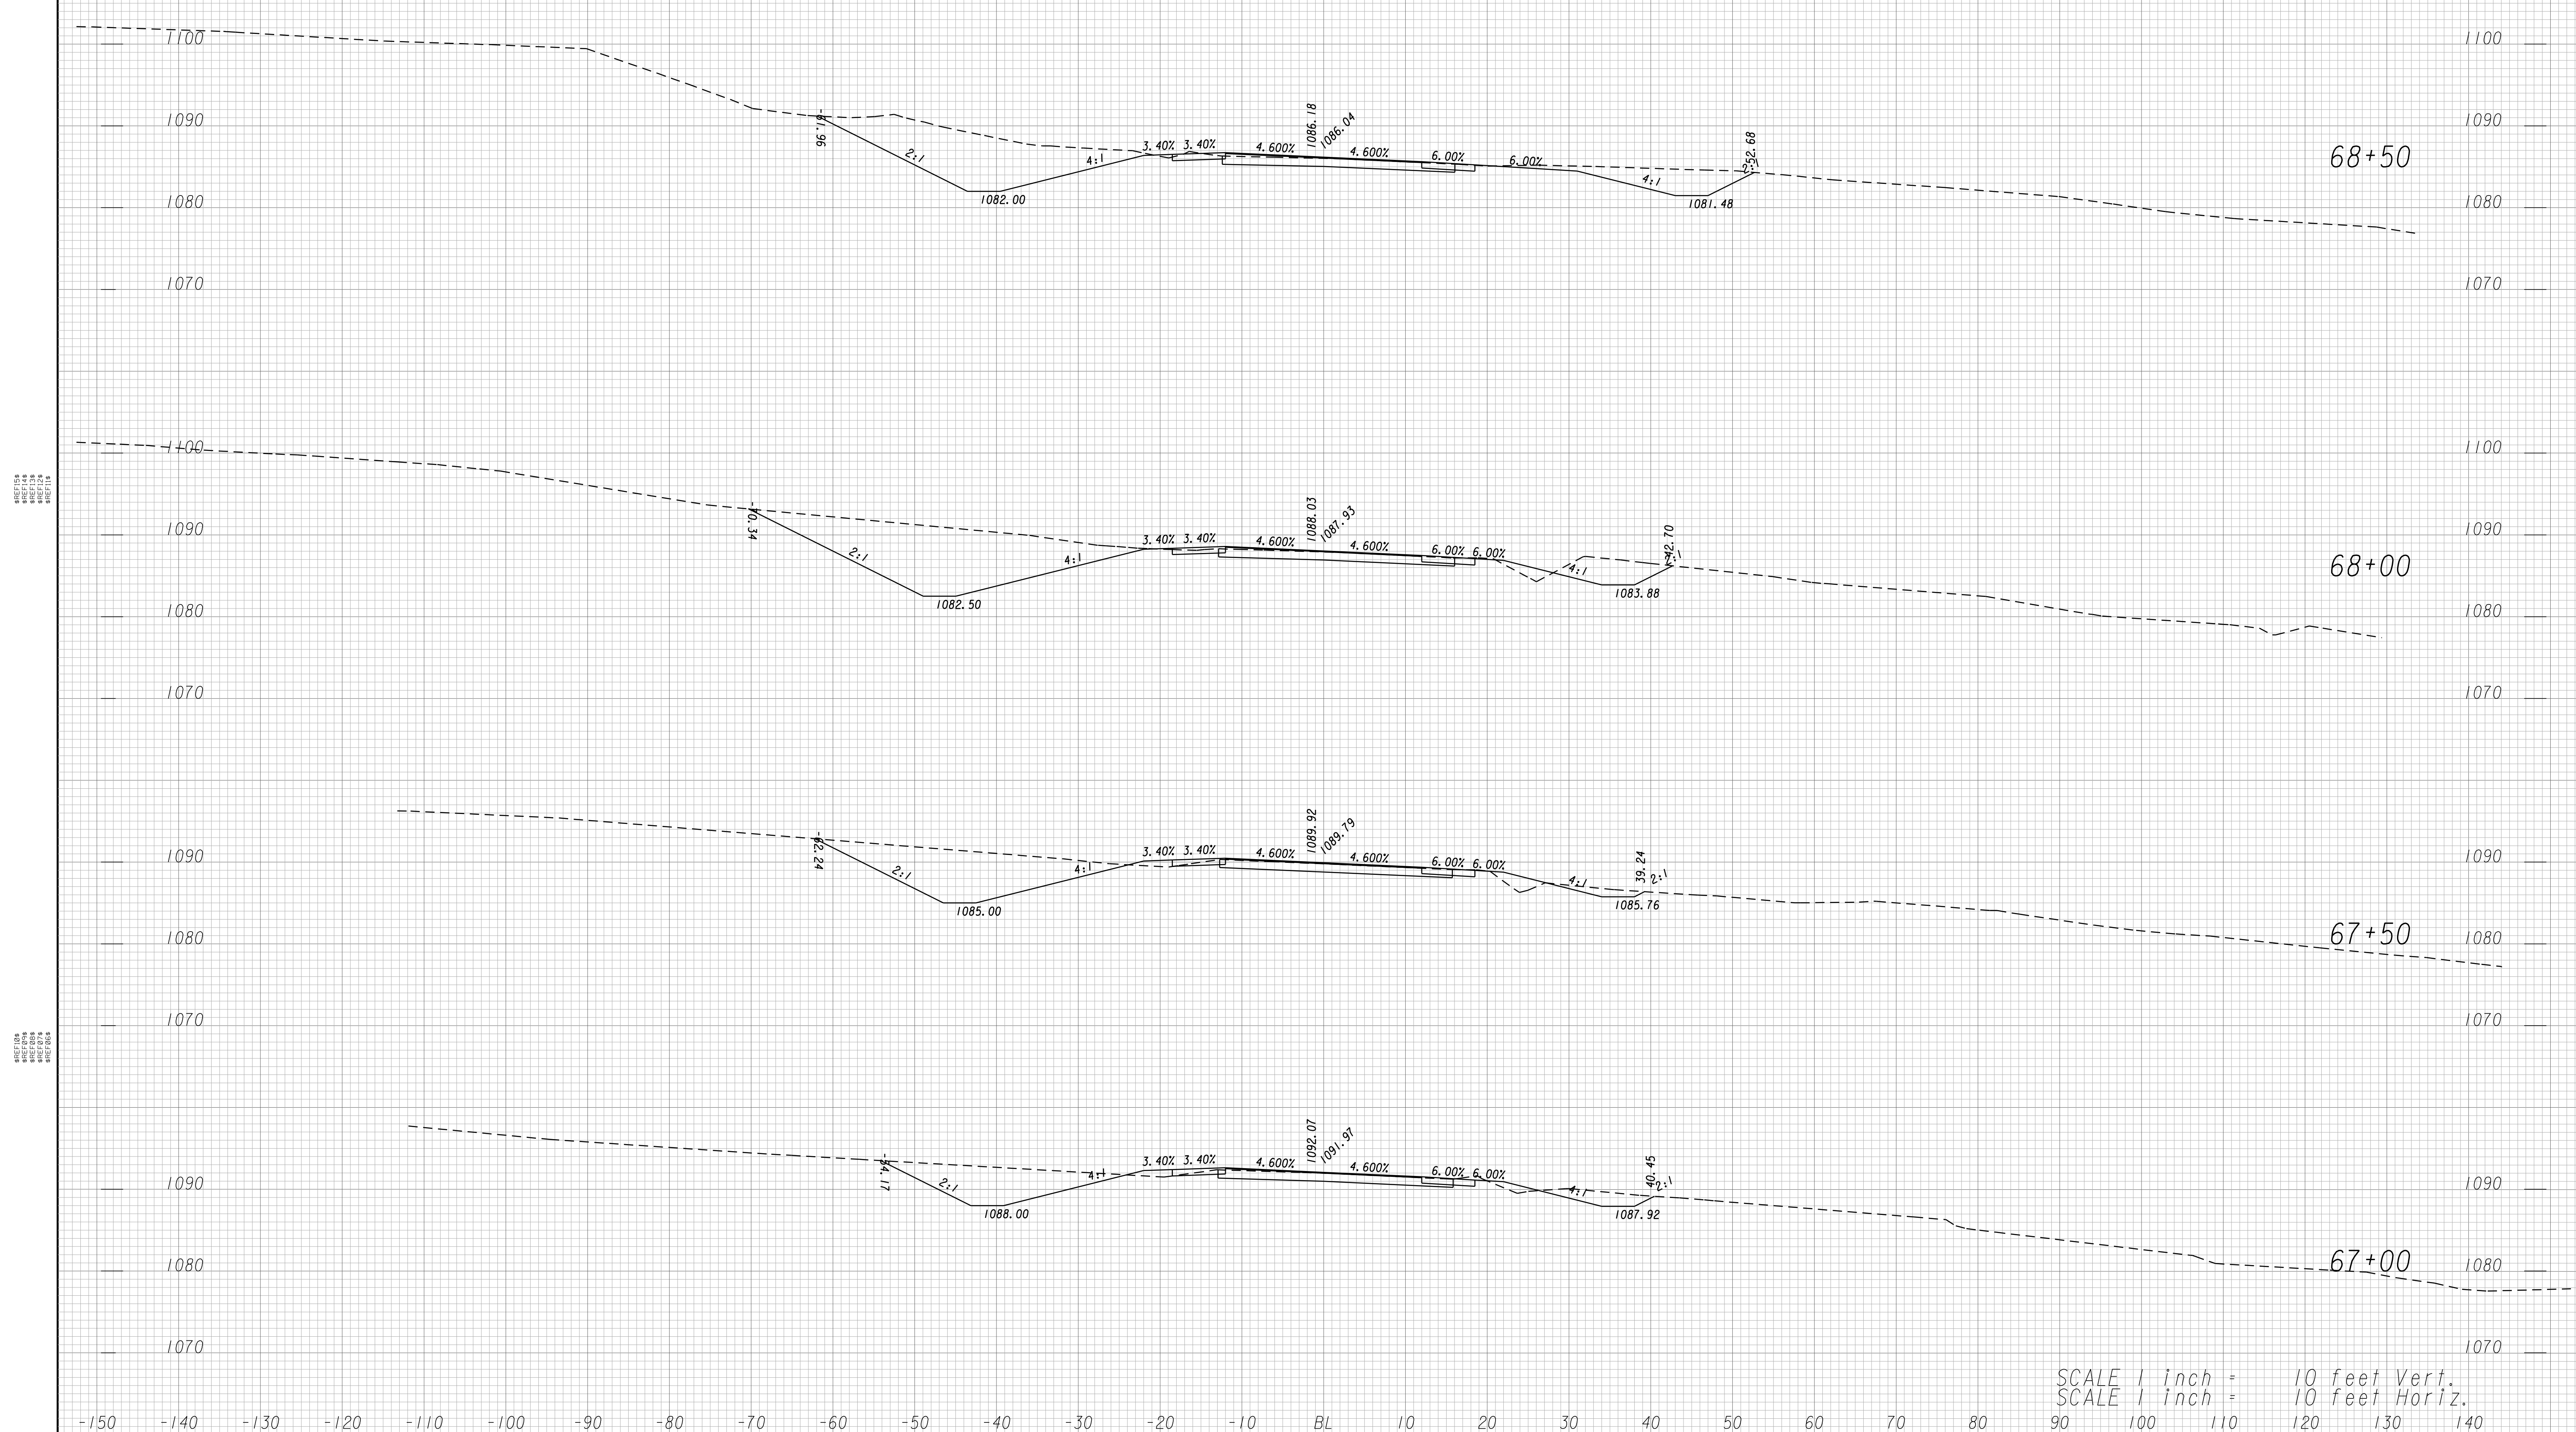

SCALE 1 inch = 10 feet Vert.
SCALE 1 inch = 10 feet Horiz.




GEORGIA
DEPARTMENT
OF
TRANSPORTATION

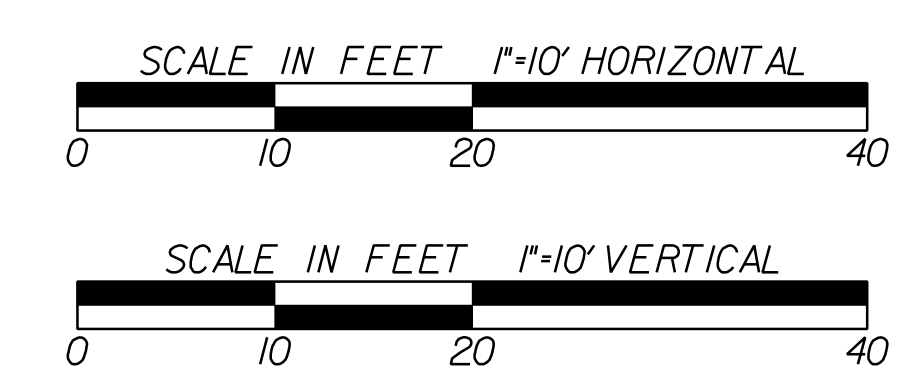

REVISION DATES	

STATE OF GEORGIA
DEPARTMENT OF TRANSPORTATION
OFFICE: PROGRAM DELIVERY
CROSS SECTIONS
CSSFT-0008-00(420)
LOWNDES COUNTY


DRAWING No.
23-027

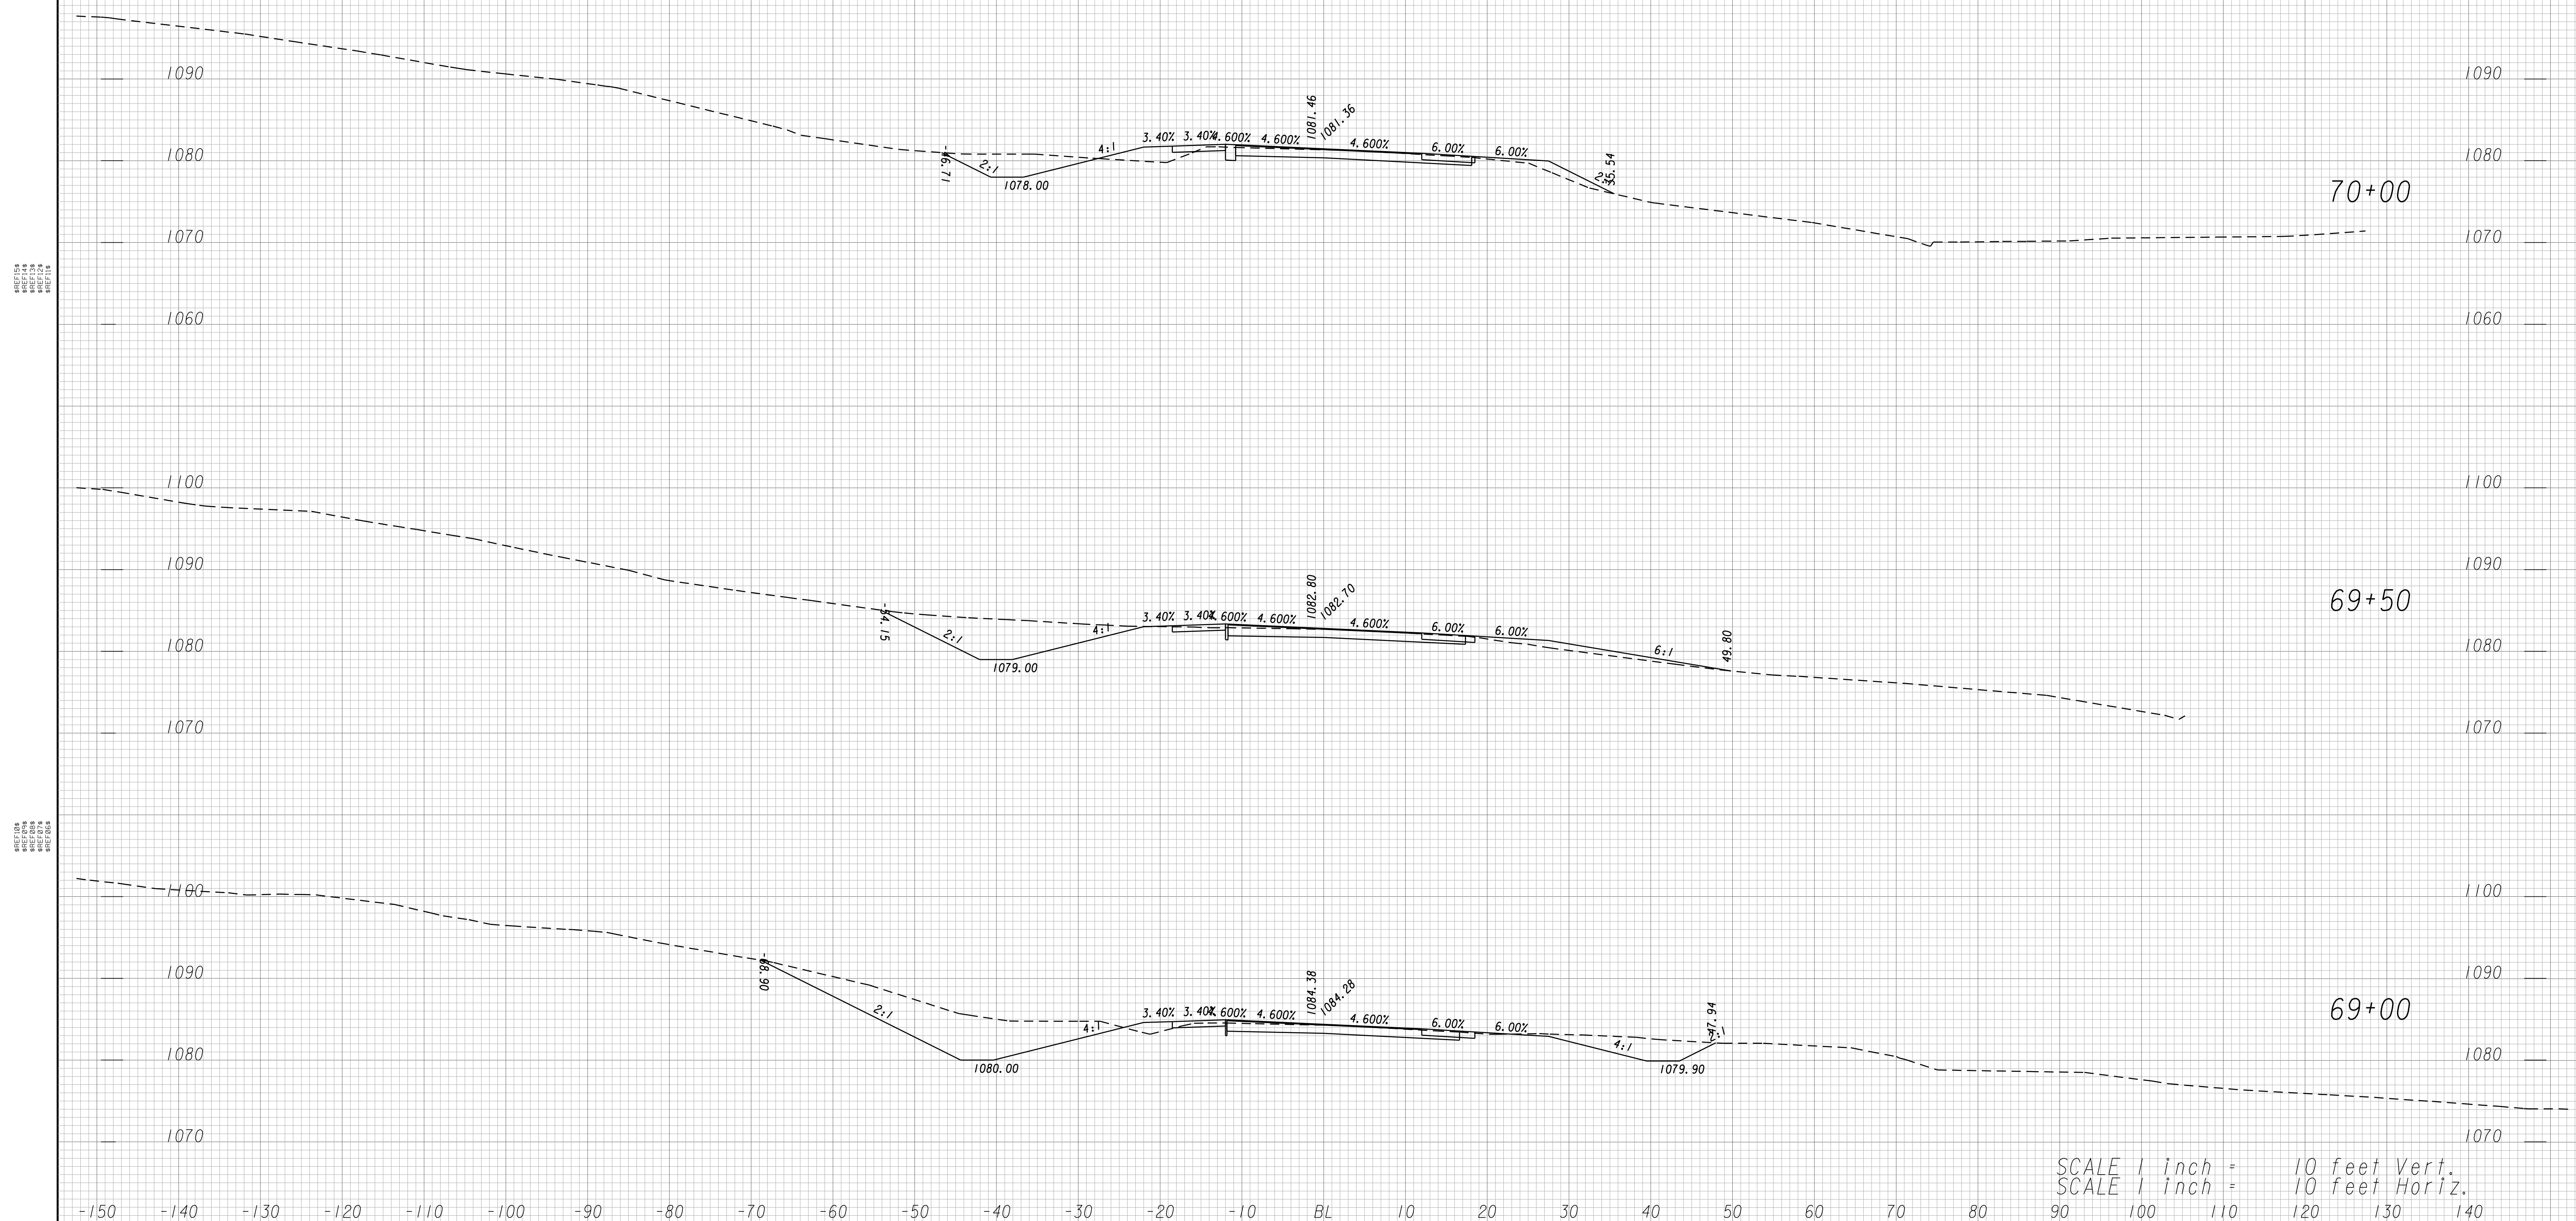

SCALE 1 inch = 10 feet Vert.
SCALE 1 inch = 10 feet Horiz.




GEORGIA
DEPARTMENT
OF
TRANSPORTATION

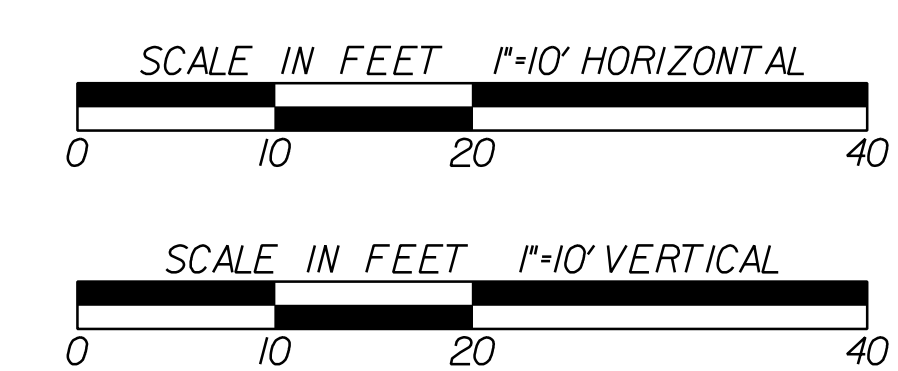

REVISION DATES	

STATE OF GEORGIA
DEPARTMENT OF TRANSPORTATION
OFFICE: PROGRAM DELIVERY
CROSS SECTIONS
CSSFT-0008-00(420)
LOWNDES COUNTY


DRAWING No.
23-028

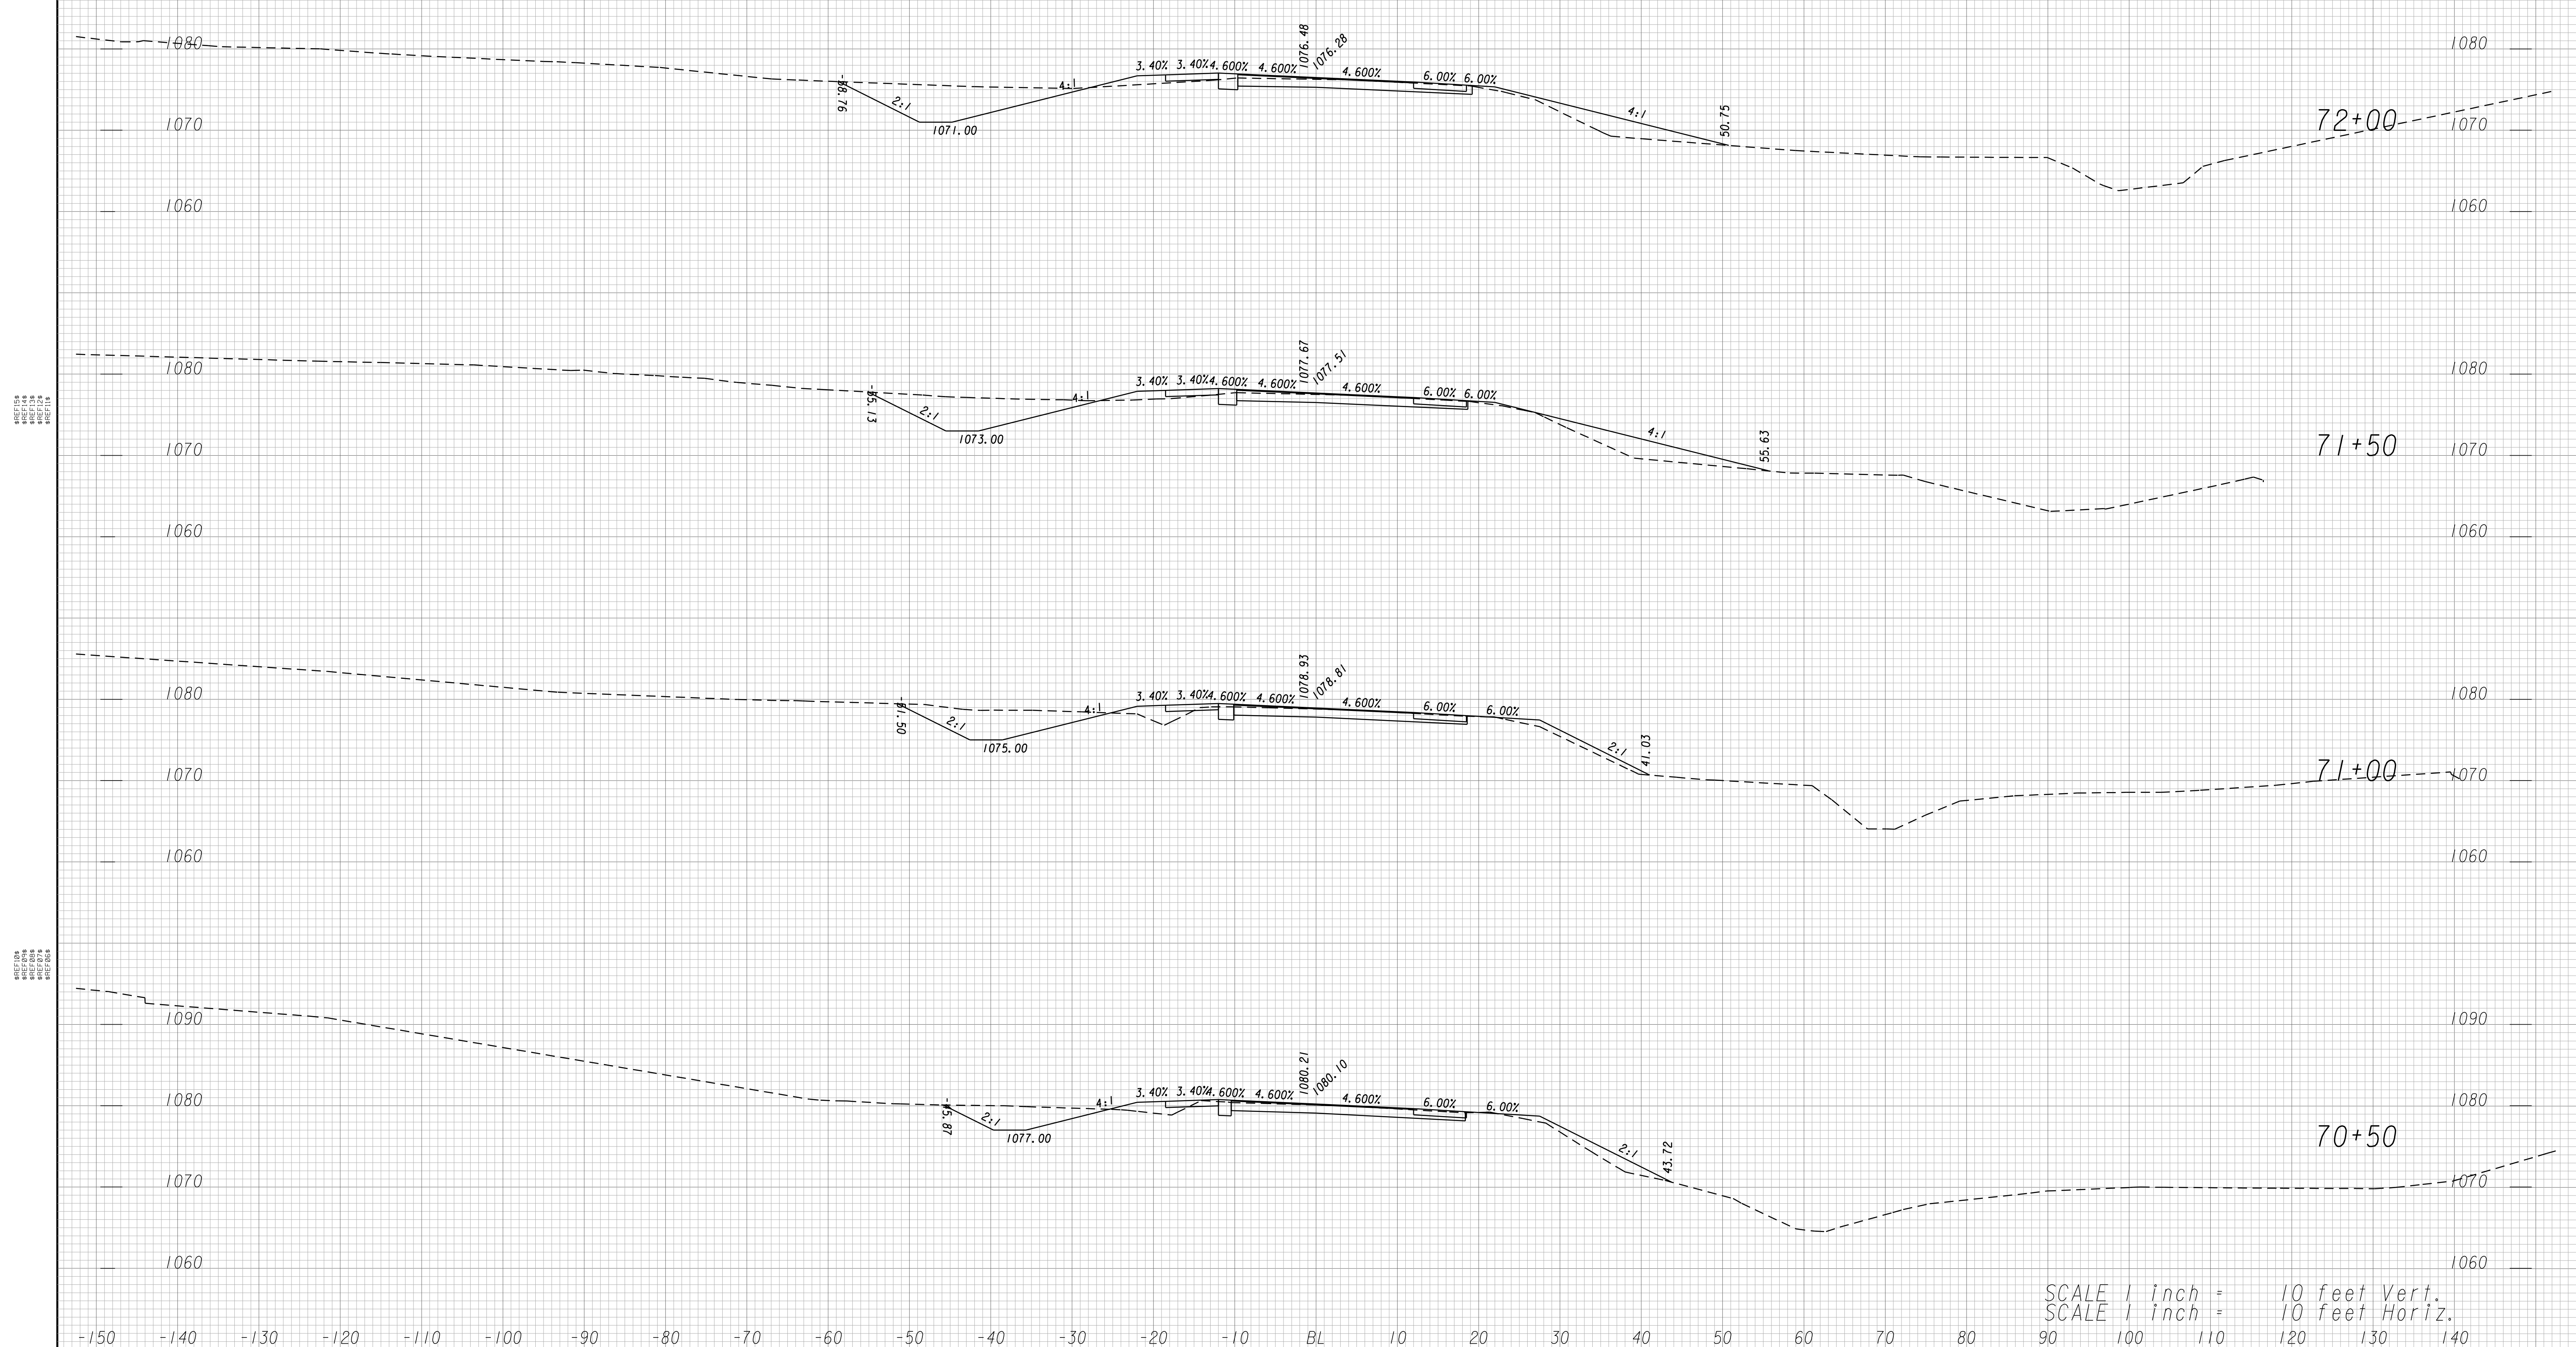

SCALE 1 inch = 10 feet Vert.
SCALE 1 inch = 10 feet Horiz.



GEORGIA
DEPARTMENT
OF
TRANSPORTATION

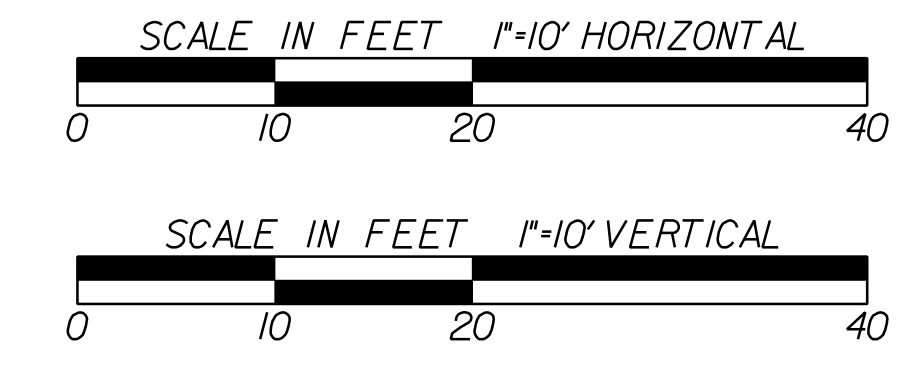


REVISION DATES	

STATE OF GEORGIA
DEPARTMENT OF TRANSPORTATION
OFFICE: PROGRAM DELIVERY

CROSS SECTIONS

CSSFT-0008-00(420)
LOWNDES COUNTY


DRAWING No.
23-029

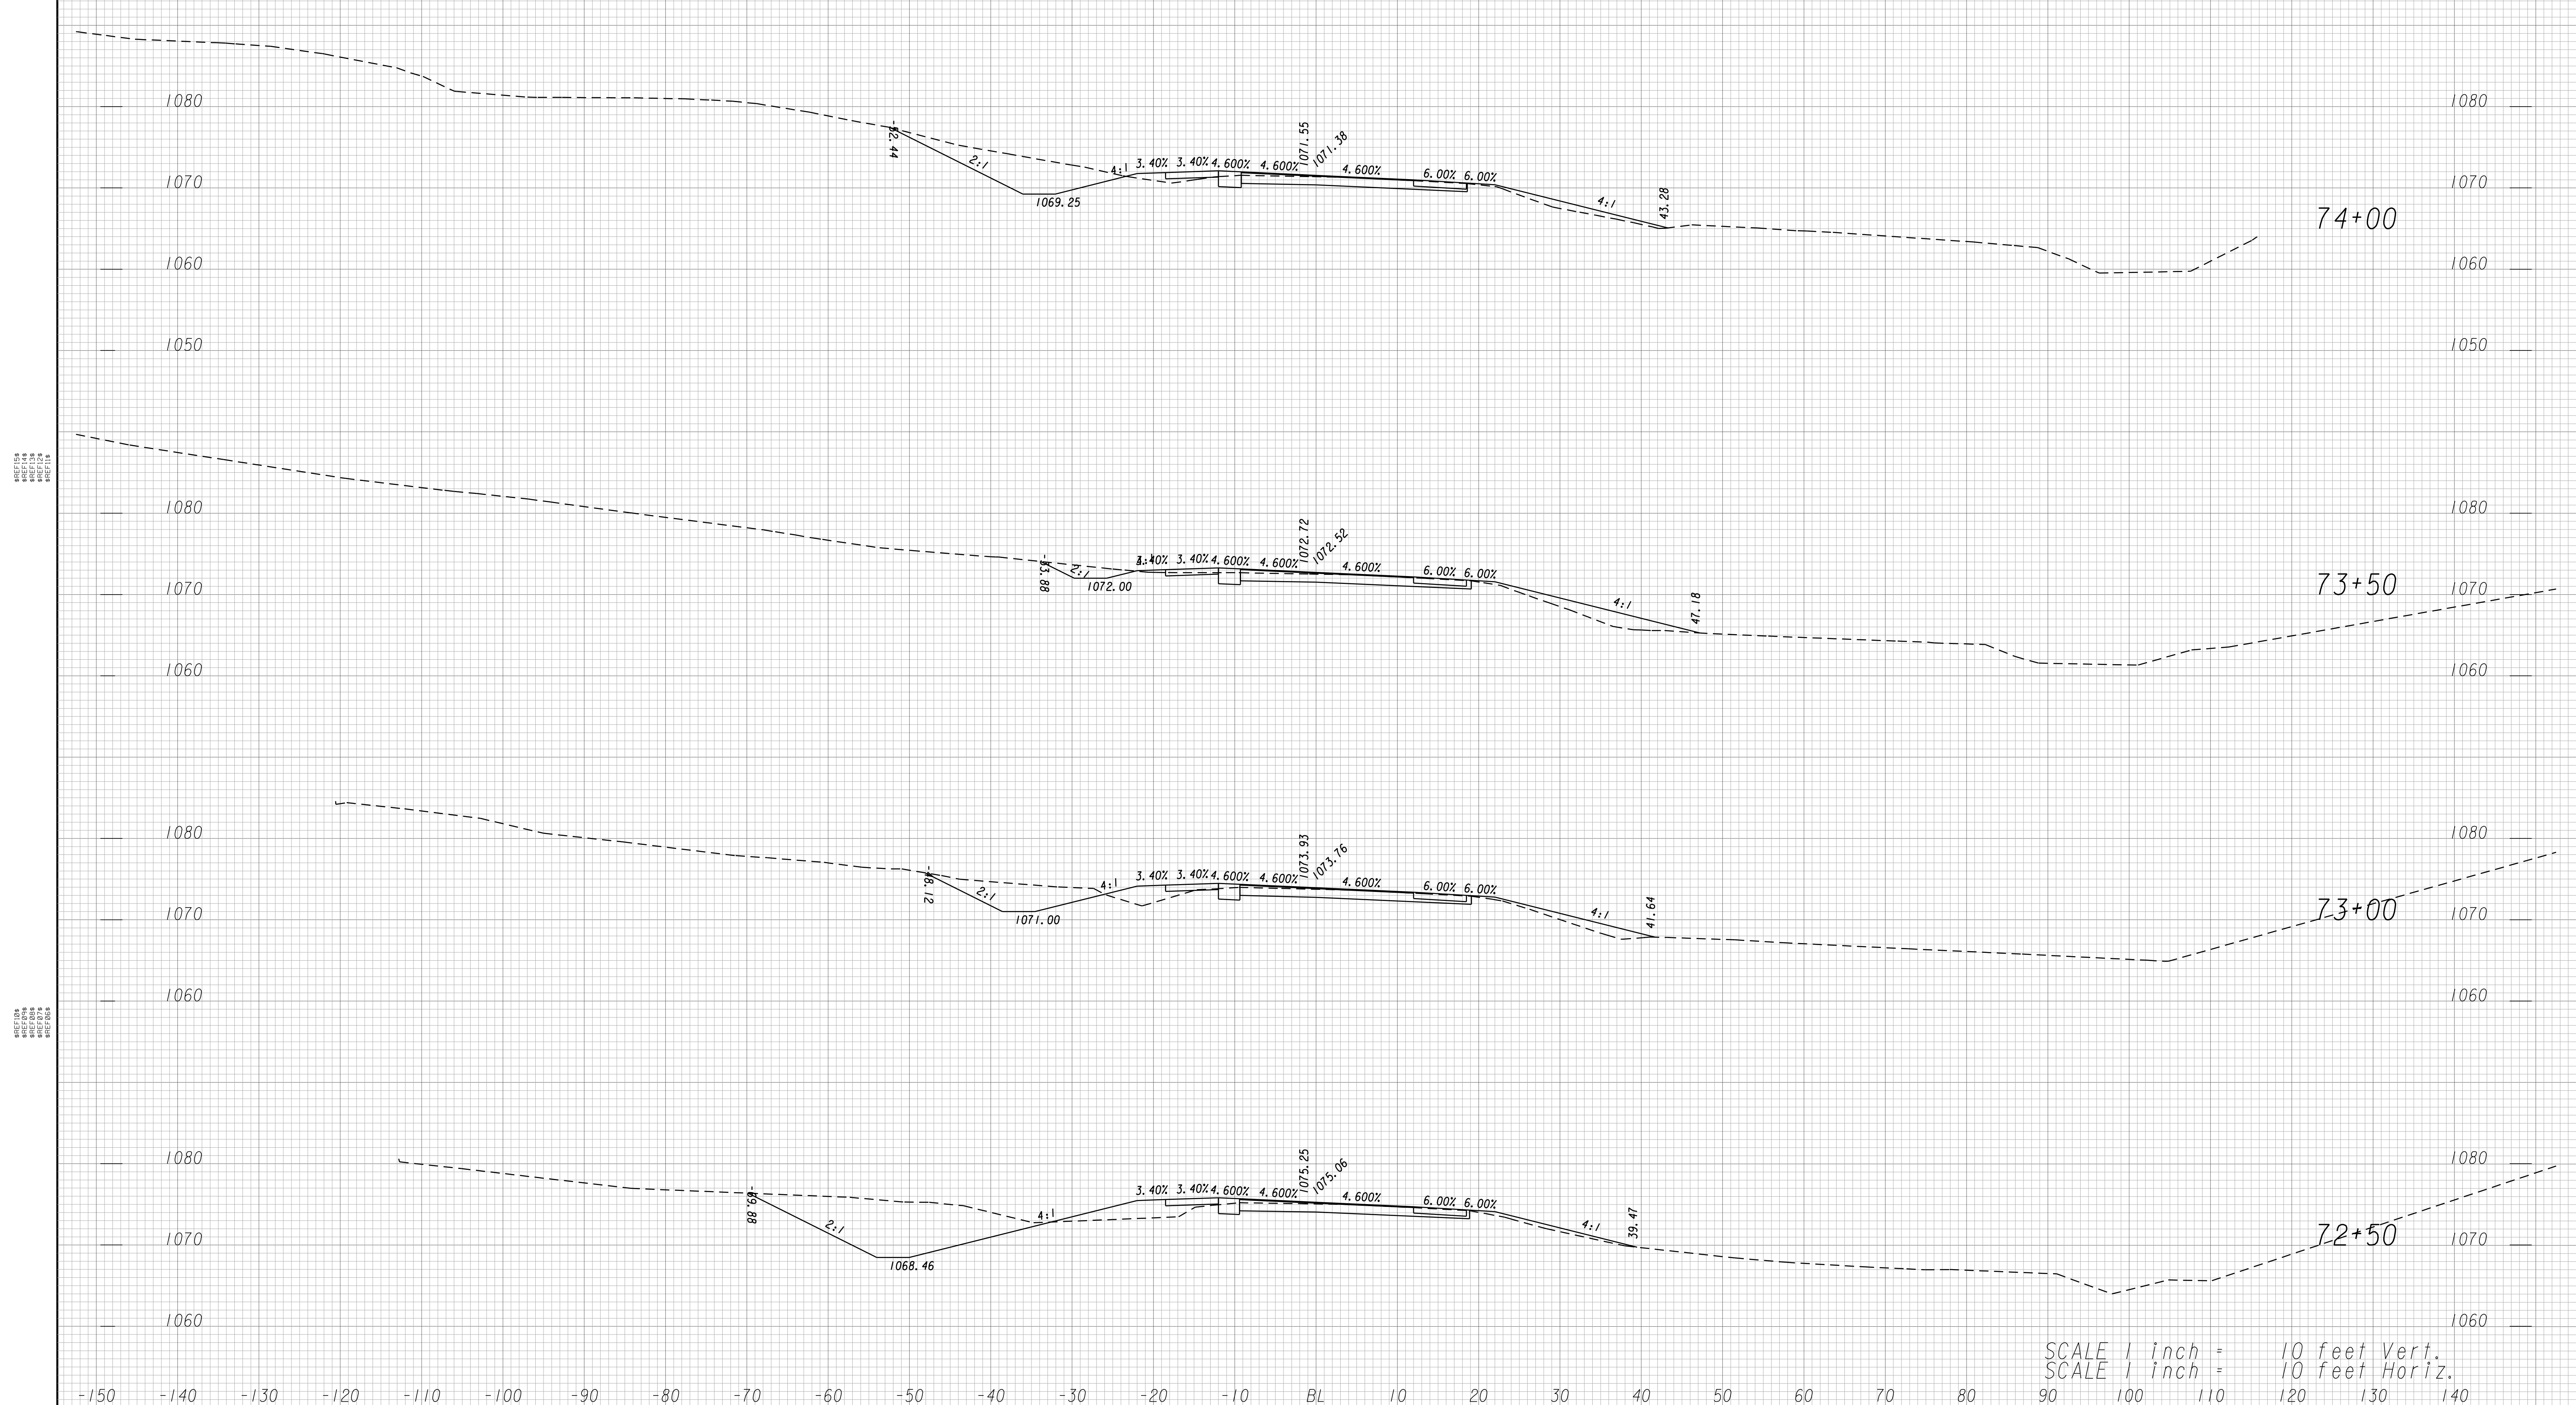

SCALE 1 inch = 10 feet Vert.
SCALE 1 inch = 10 feet Horiz.



GEORGIA
DEPARTMENT
OF
TRANSPORTATION

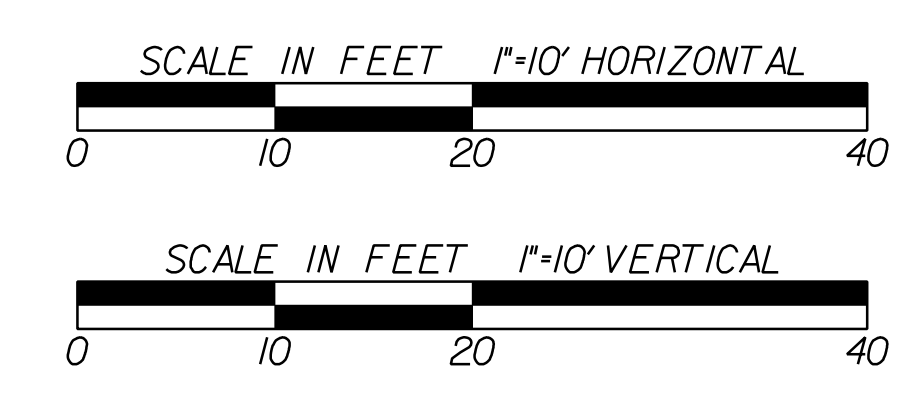


REVISION DATES	

STATE OF GEORGIA
DEPARTMENT OF TRANSPORTATION
OFFICE: PROGRAM DELIVERY

CROSS SECTIONS

CSSFT-0008-00(420)
LOWNDES COUNTY


DRAWING No.
23-030

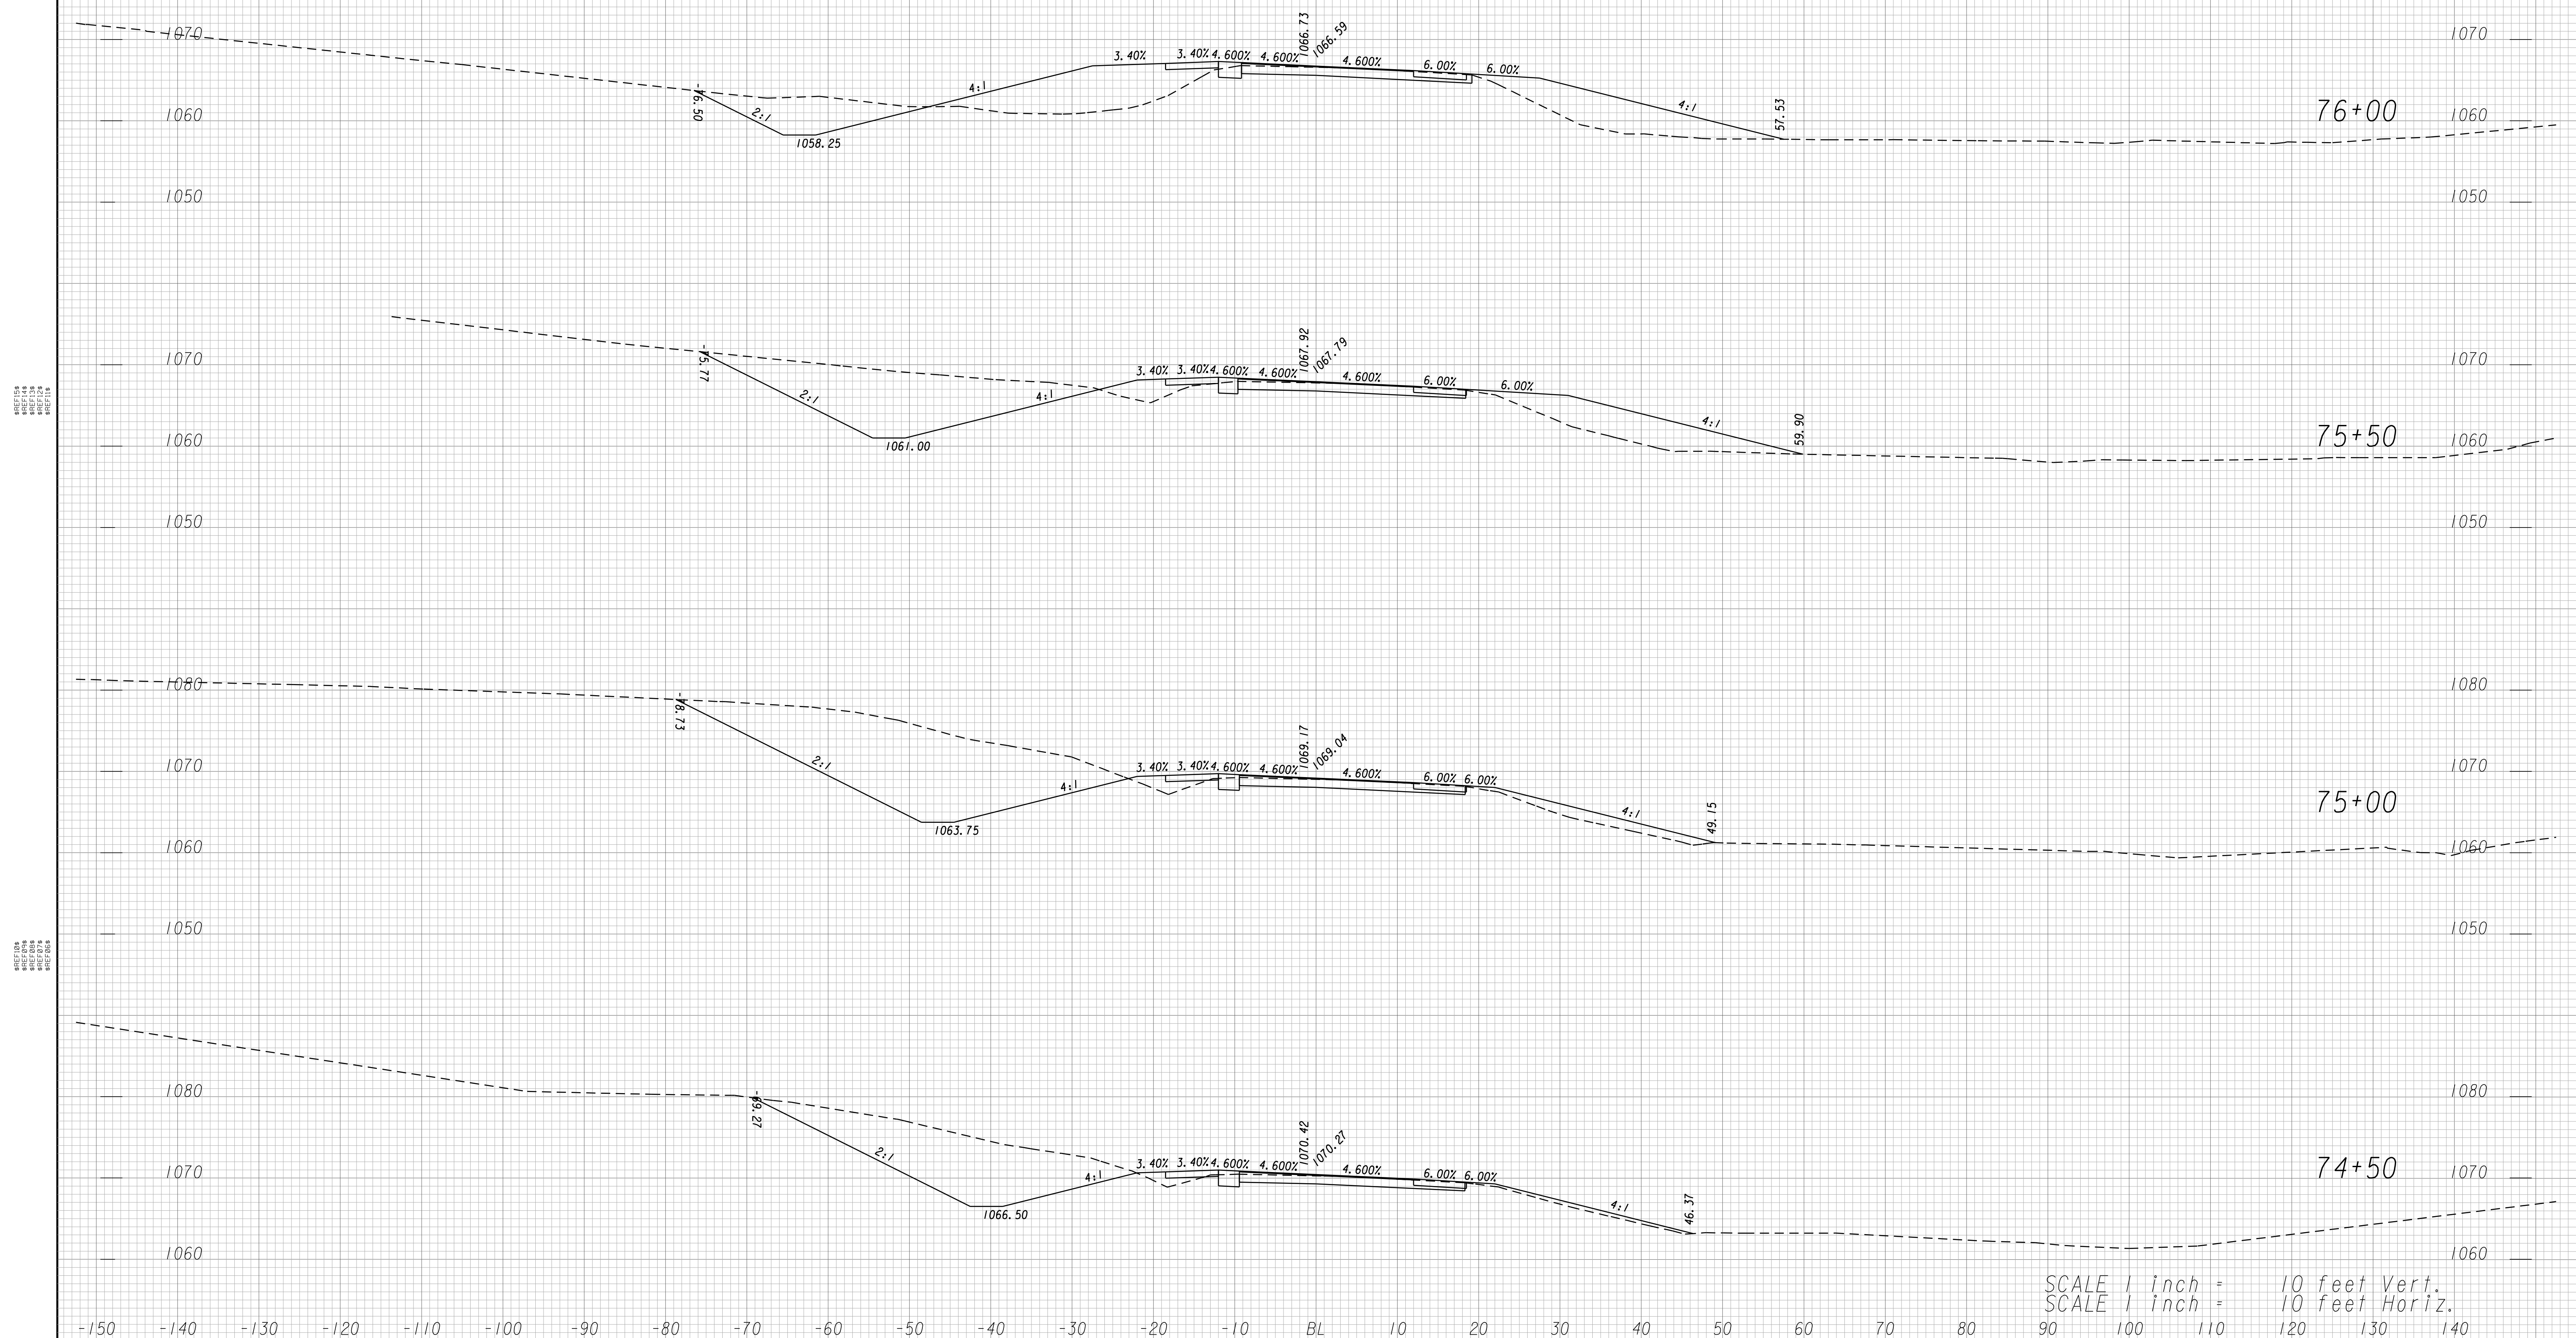

SCALE 1 inch = 10 feet Vert.
SCALE 1 inch = 10 feet Horiz.



GEORGIA
DEPARTMENT
OF
TRANSPORTATION

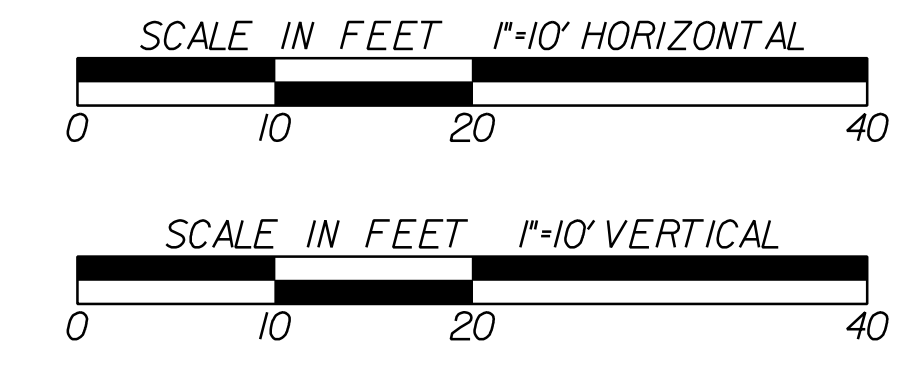

REVISION DATES	


STATE OF GEORGIA
DEPARTMENT OF TRANSPORTATION
OFFICE: PROGRAM DELIVERY
CROSS SECTIONS
CSSFT-0008-00(420)
LOWNDES COUNTY

DRAWING No.
23-031

\$REF104
 \$REF105
 \$REF106
 \$REF107
 \$REF108
 \$REF109
 \$REF110
 \$REF111
 \$REF112

\$REF104
 \$REF105
 \$REF106
 \$REF107
 \$REF108
 \$REF109
 \$REF110
 \$REF111
 \$REF112

\$REF104
 \$REF105
 \$REF106
 \$REF107
 \$REF108
 \$REF109
 \$REF110
 \$REF111
 \$REF112

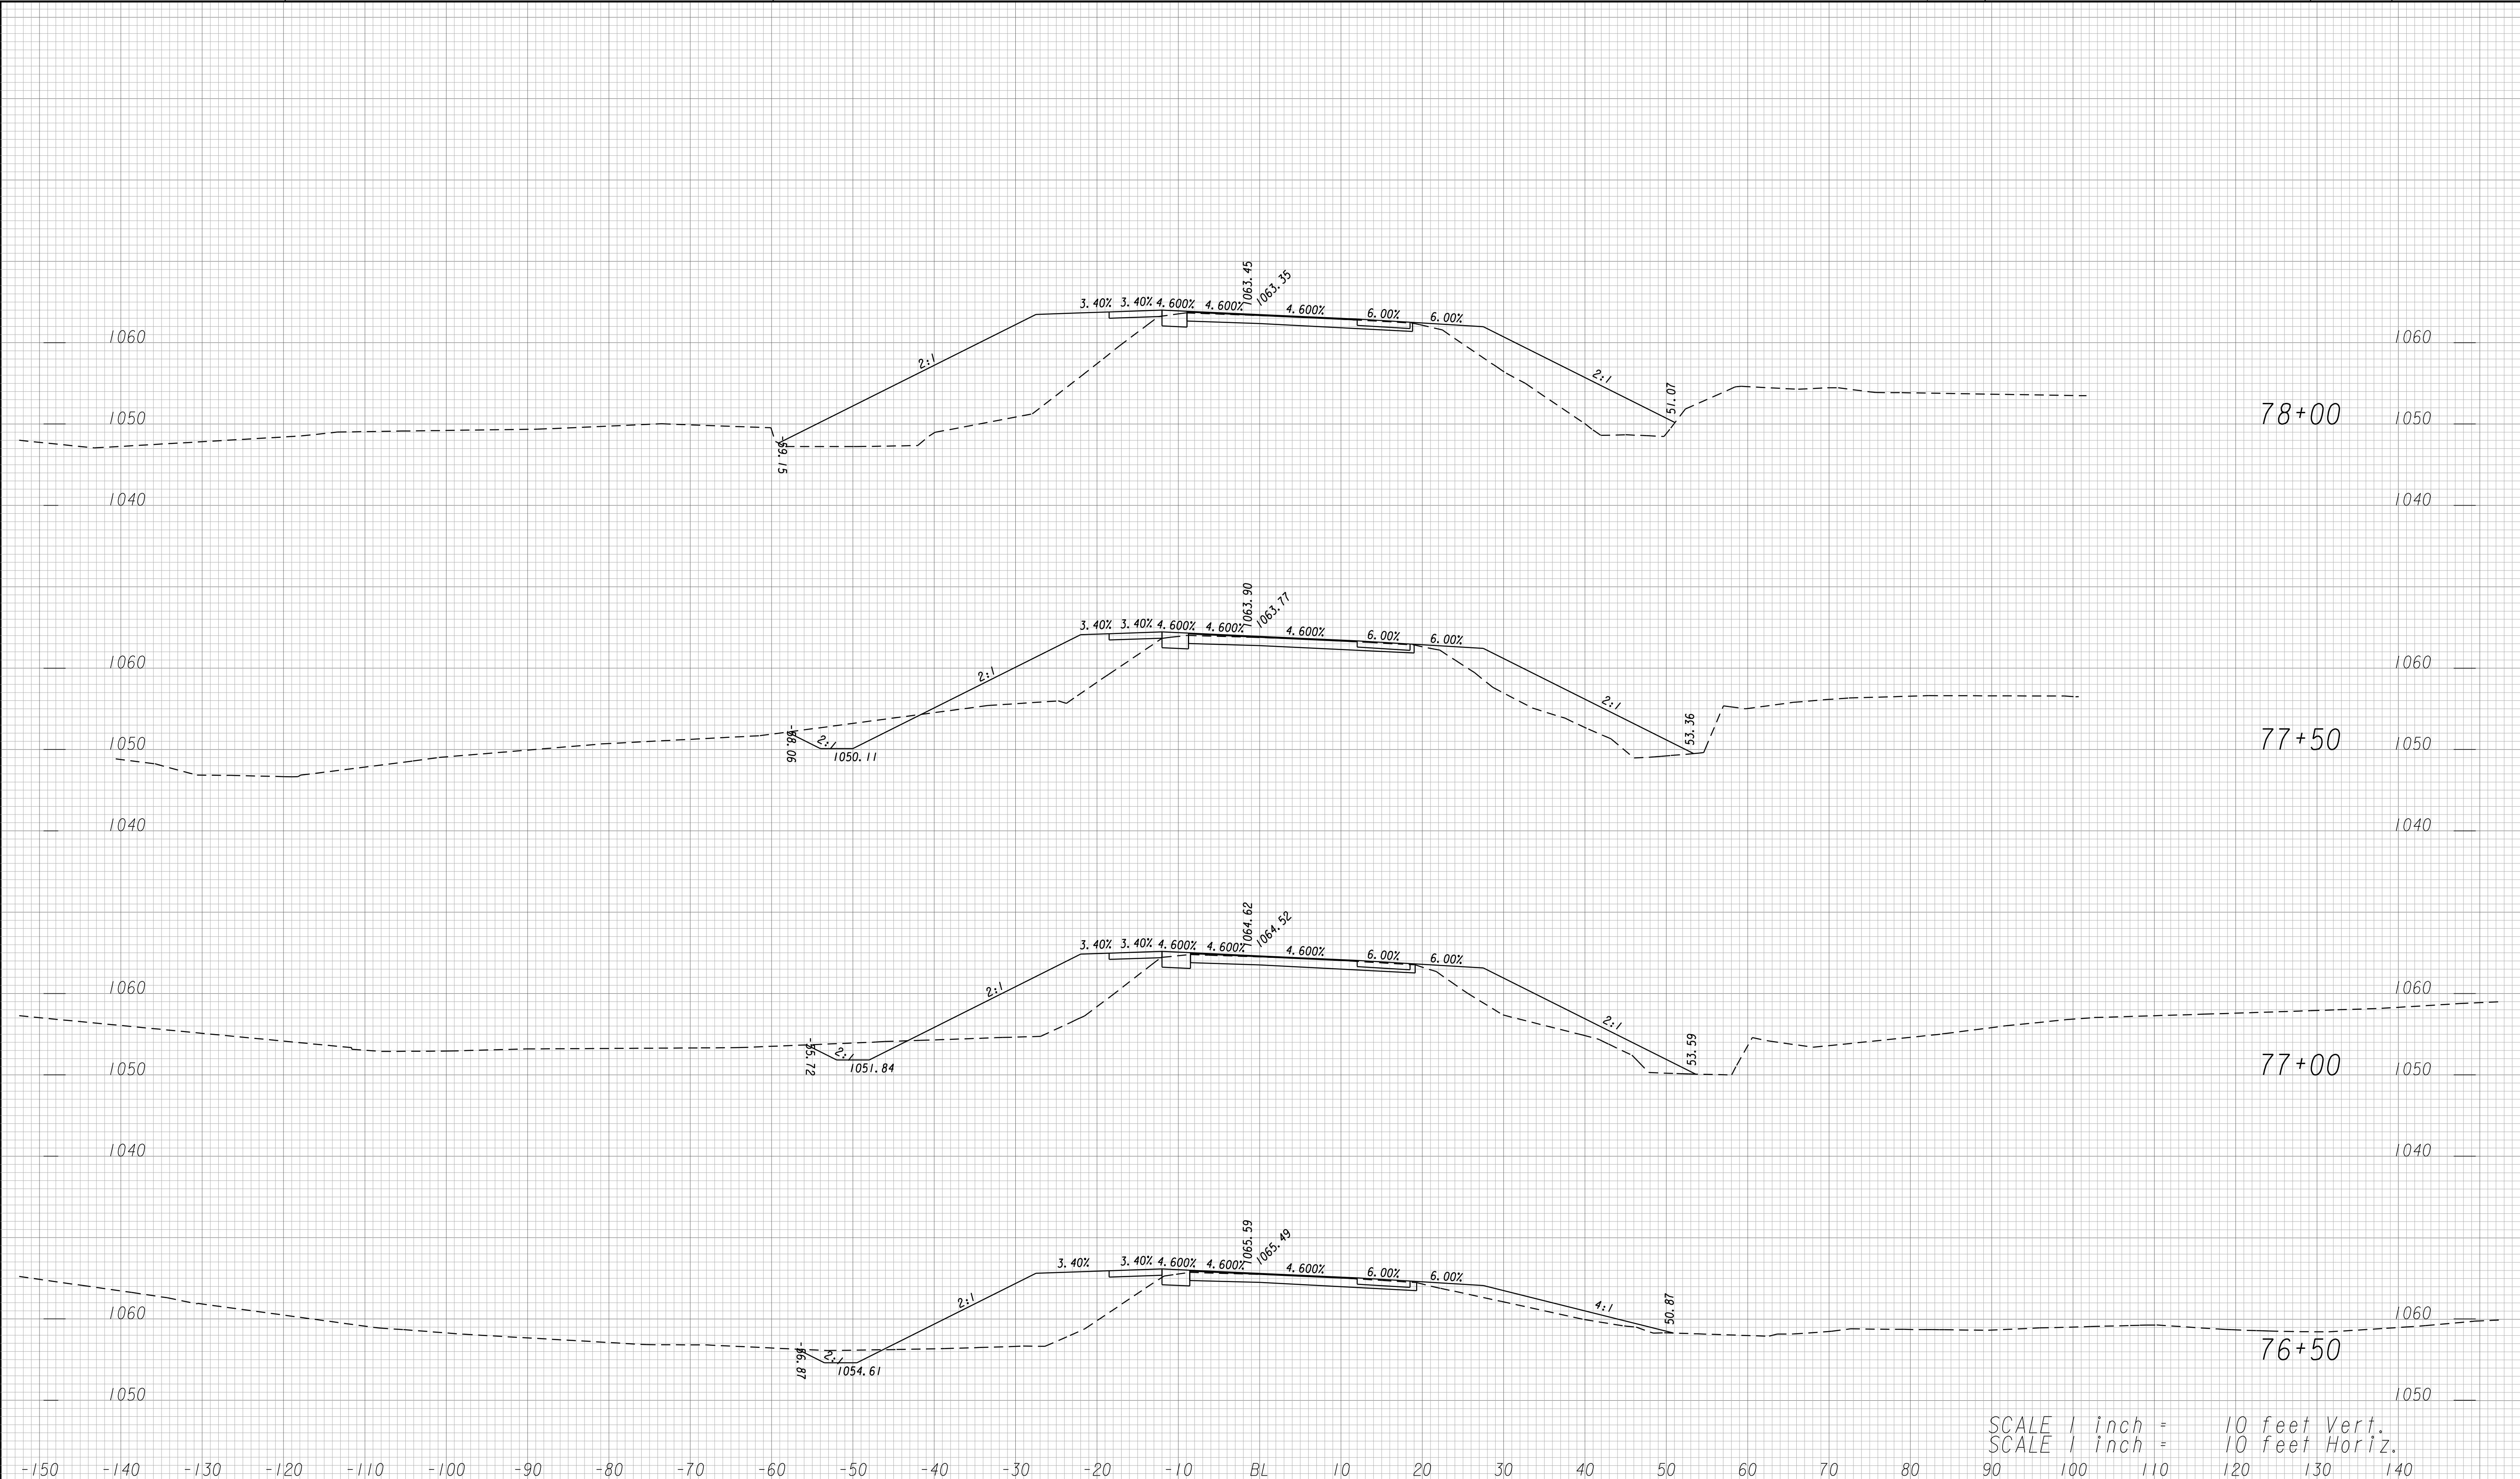


SCALE 1 inch = 10 feet Vert.
 SCALE 1 inch = 10 feet Horiz.

KC20

**GRESHAM
SMITH AND
PARTNERS**

GEORGIA
DEPARTMENT
OF
TRANSPORTATION

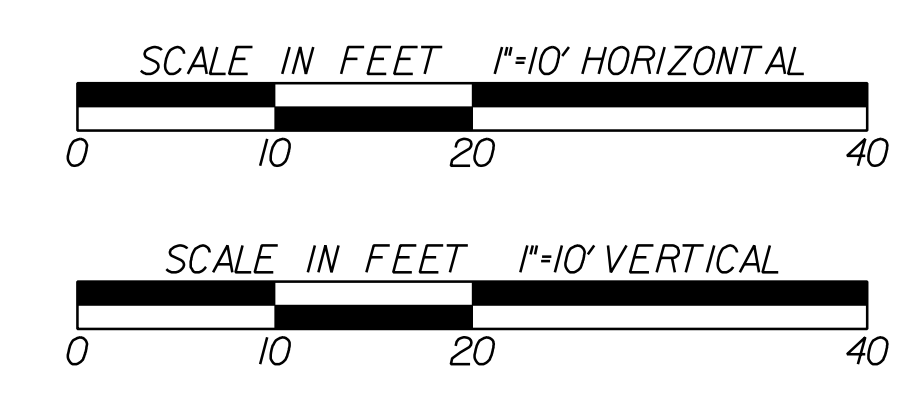

REVISION DATES	


STATE OF GEORGIA
DEPARTMENT OF TRANSPORTATION
OFFICE: PROGRAM DELIVERY

CROSS SECTIONS

CSSFT-0008-00(420)
LOWNDES COUNTY

DRAWING No.
23-032

REF: 1067.92
 REF: 1067.81
 REF: 1066.85
 REF: 1066.62
 REF: 1065.87
 REF: 1065.49
 REF: 1064.66
 REF: 1064.53
 REF: 1063.81
 REF: 1063.70
 REF: 1063.43
 REF: 1063.32
 REF: 1062.78
 REF: 1062.70
 REF: 1062.58
 REF: 1061.52
 REF: 1057.19
 REF: 1056.01
 REF: 1053.83
 REF: 1053.70
 REF: 1053.43
 REF: 1053.32
 REF: 1051.74
 REF: 1051.39

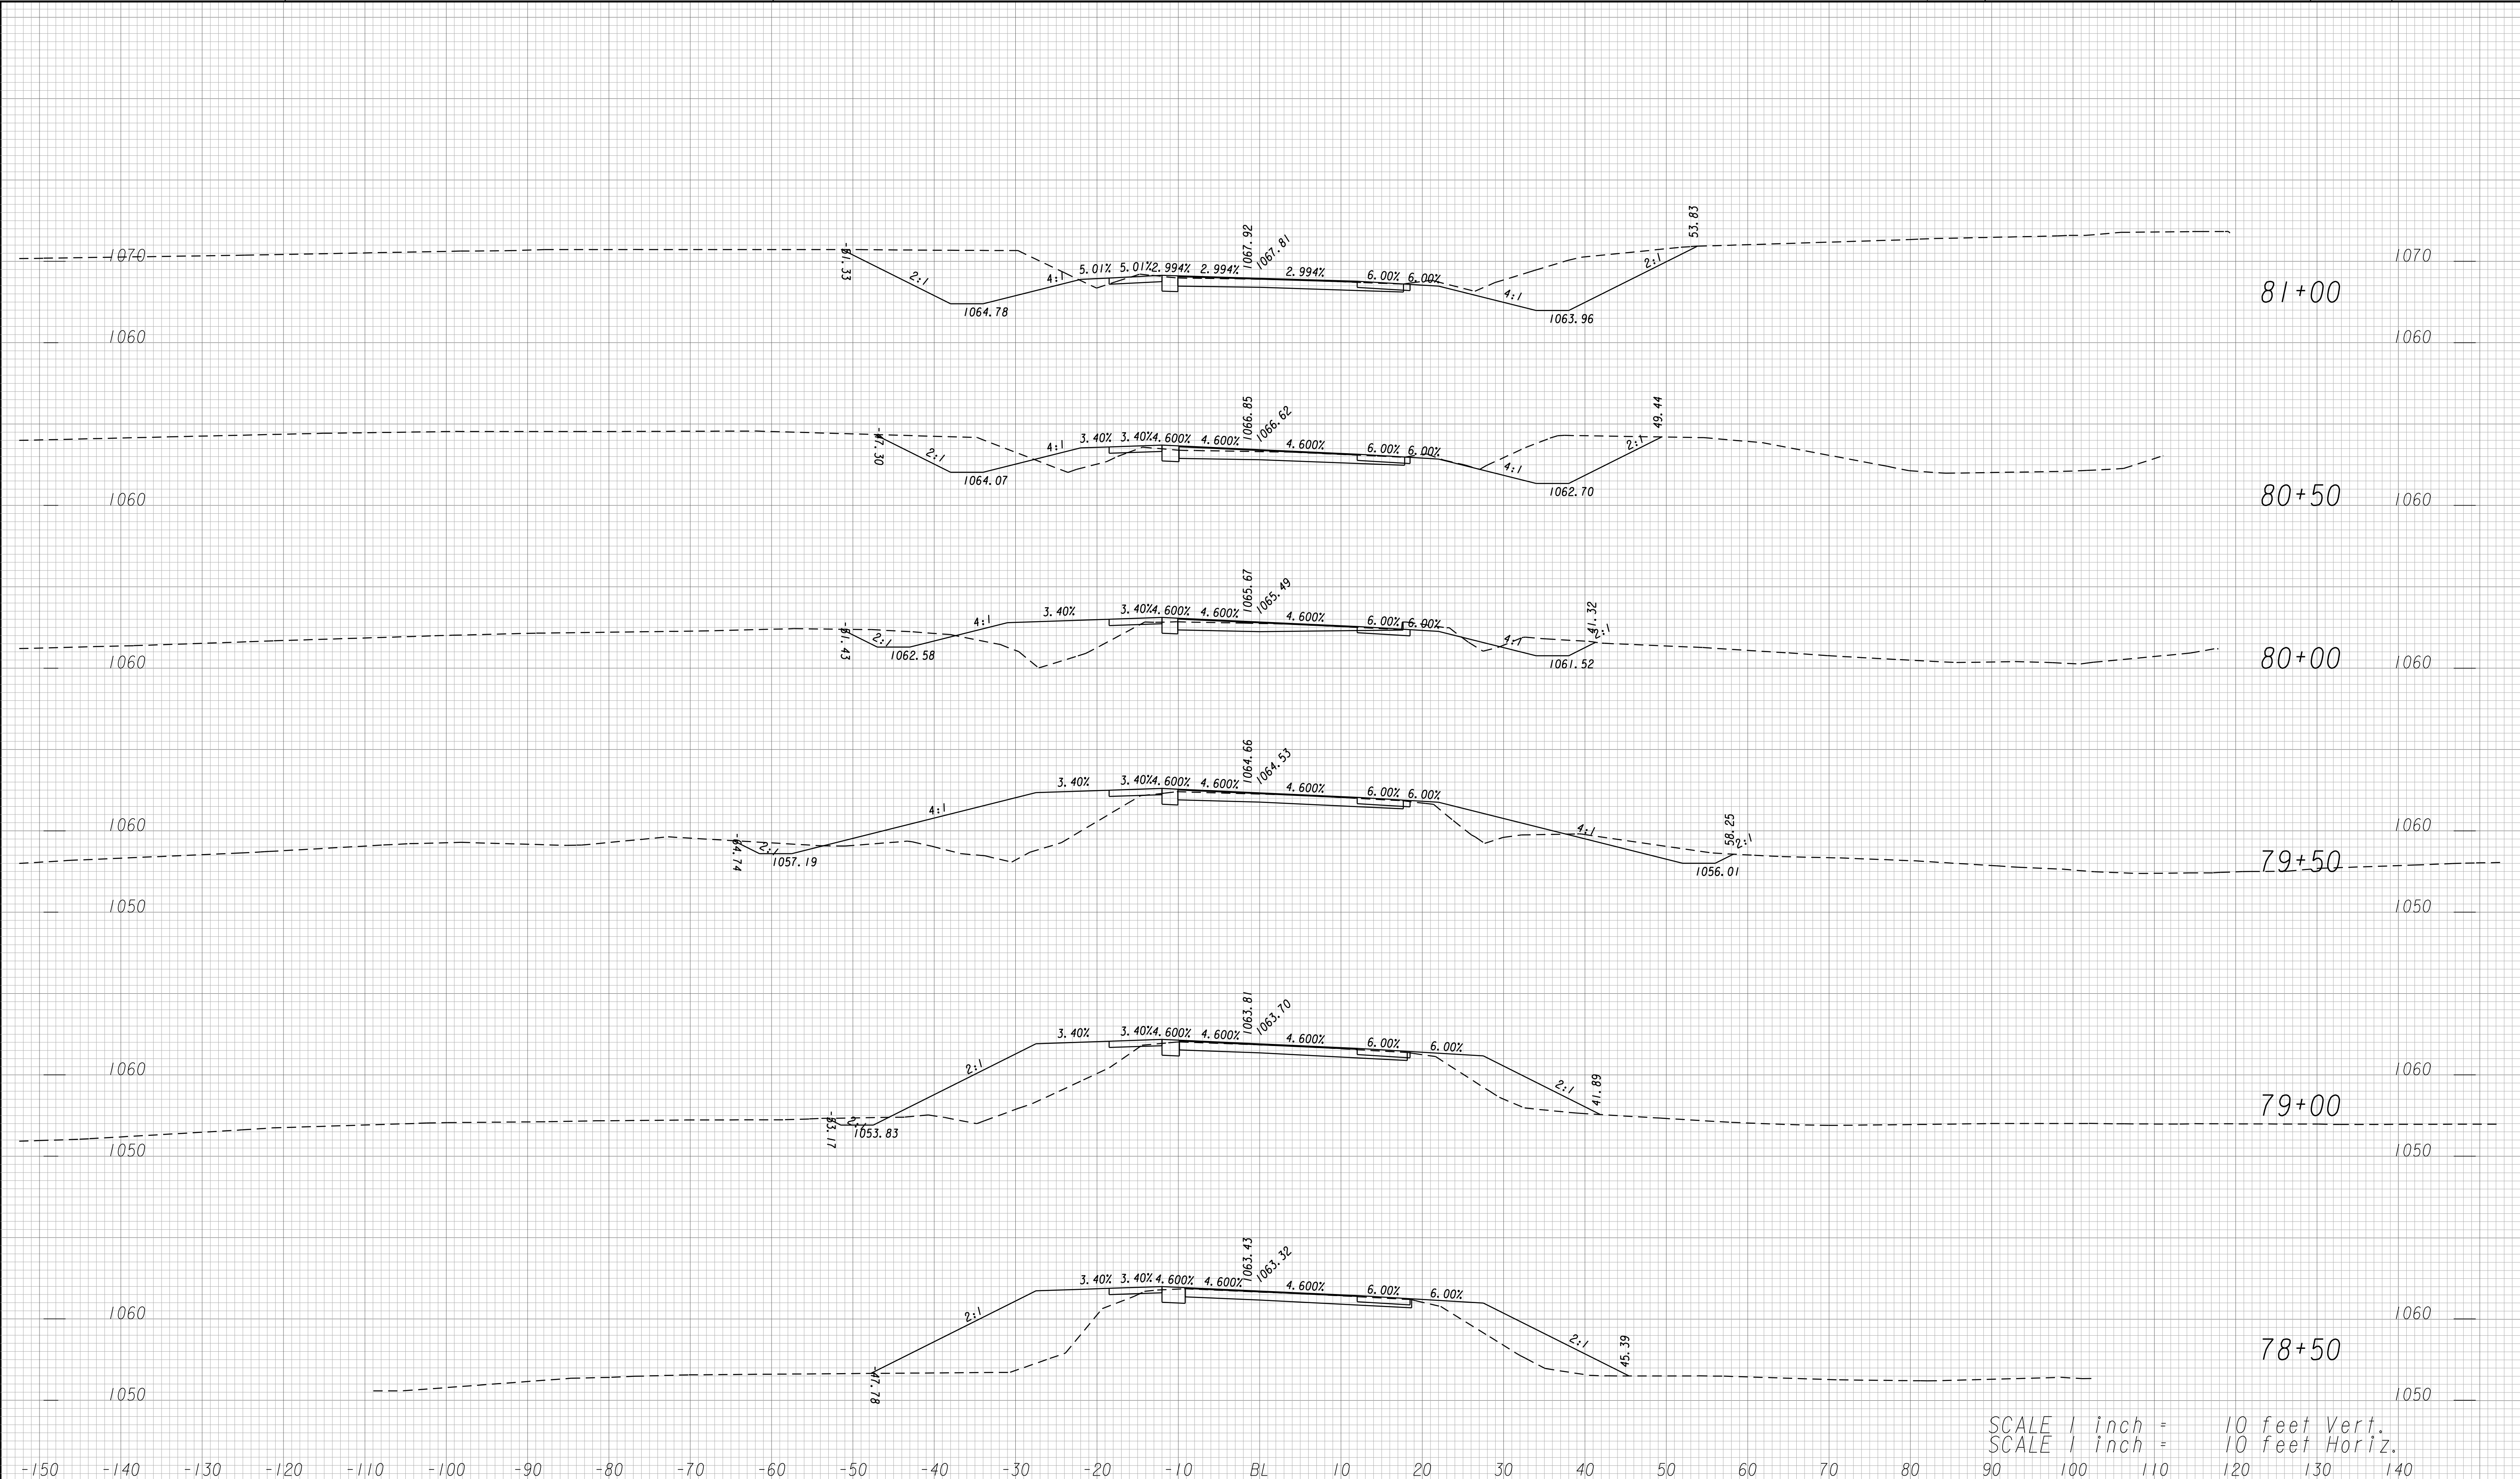


SCALE 1 inch = 10 feet Vert.
 SCALE 1 inch = 10 feet Horiz.

-150 -140 -130 -120 -110 -100 -90 -80 -70 -60 -50 -40 -30 -20 -10 BL 10 20 30 40 50 60 70 80 90 100 110 120 130 140




GEORGIA
 DEPARTMENT
 OF
 TRANSPORTATION

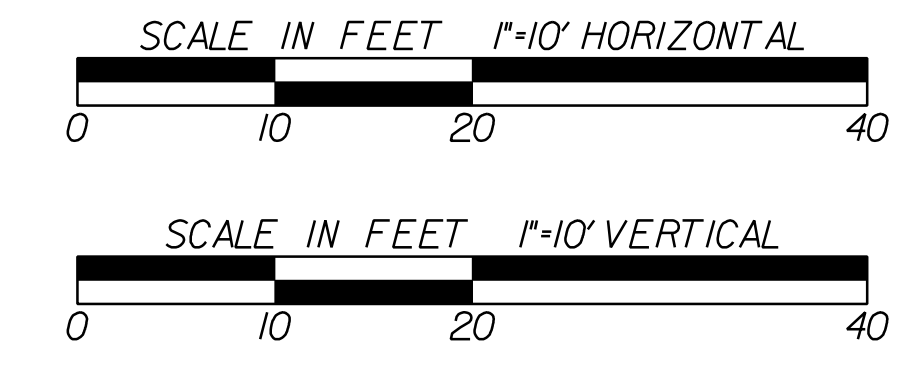

REVISION DATES	

STATE OF GEORGIA
 DEPARTMENT OF TRANSPORTATION
 OFFICE: PROGRAM DELIVERY
CROSS SECTIONS
 CSSFT-0008-00(420)
 LOWNDES COUNTY


DRAWING No.
23-033

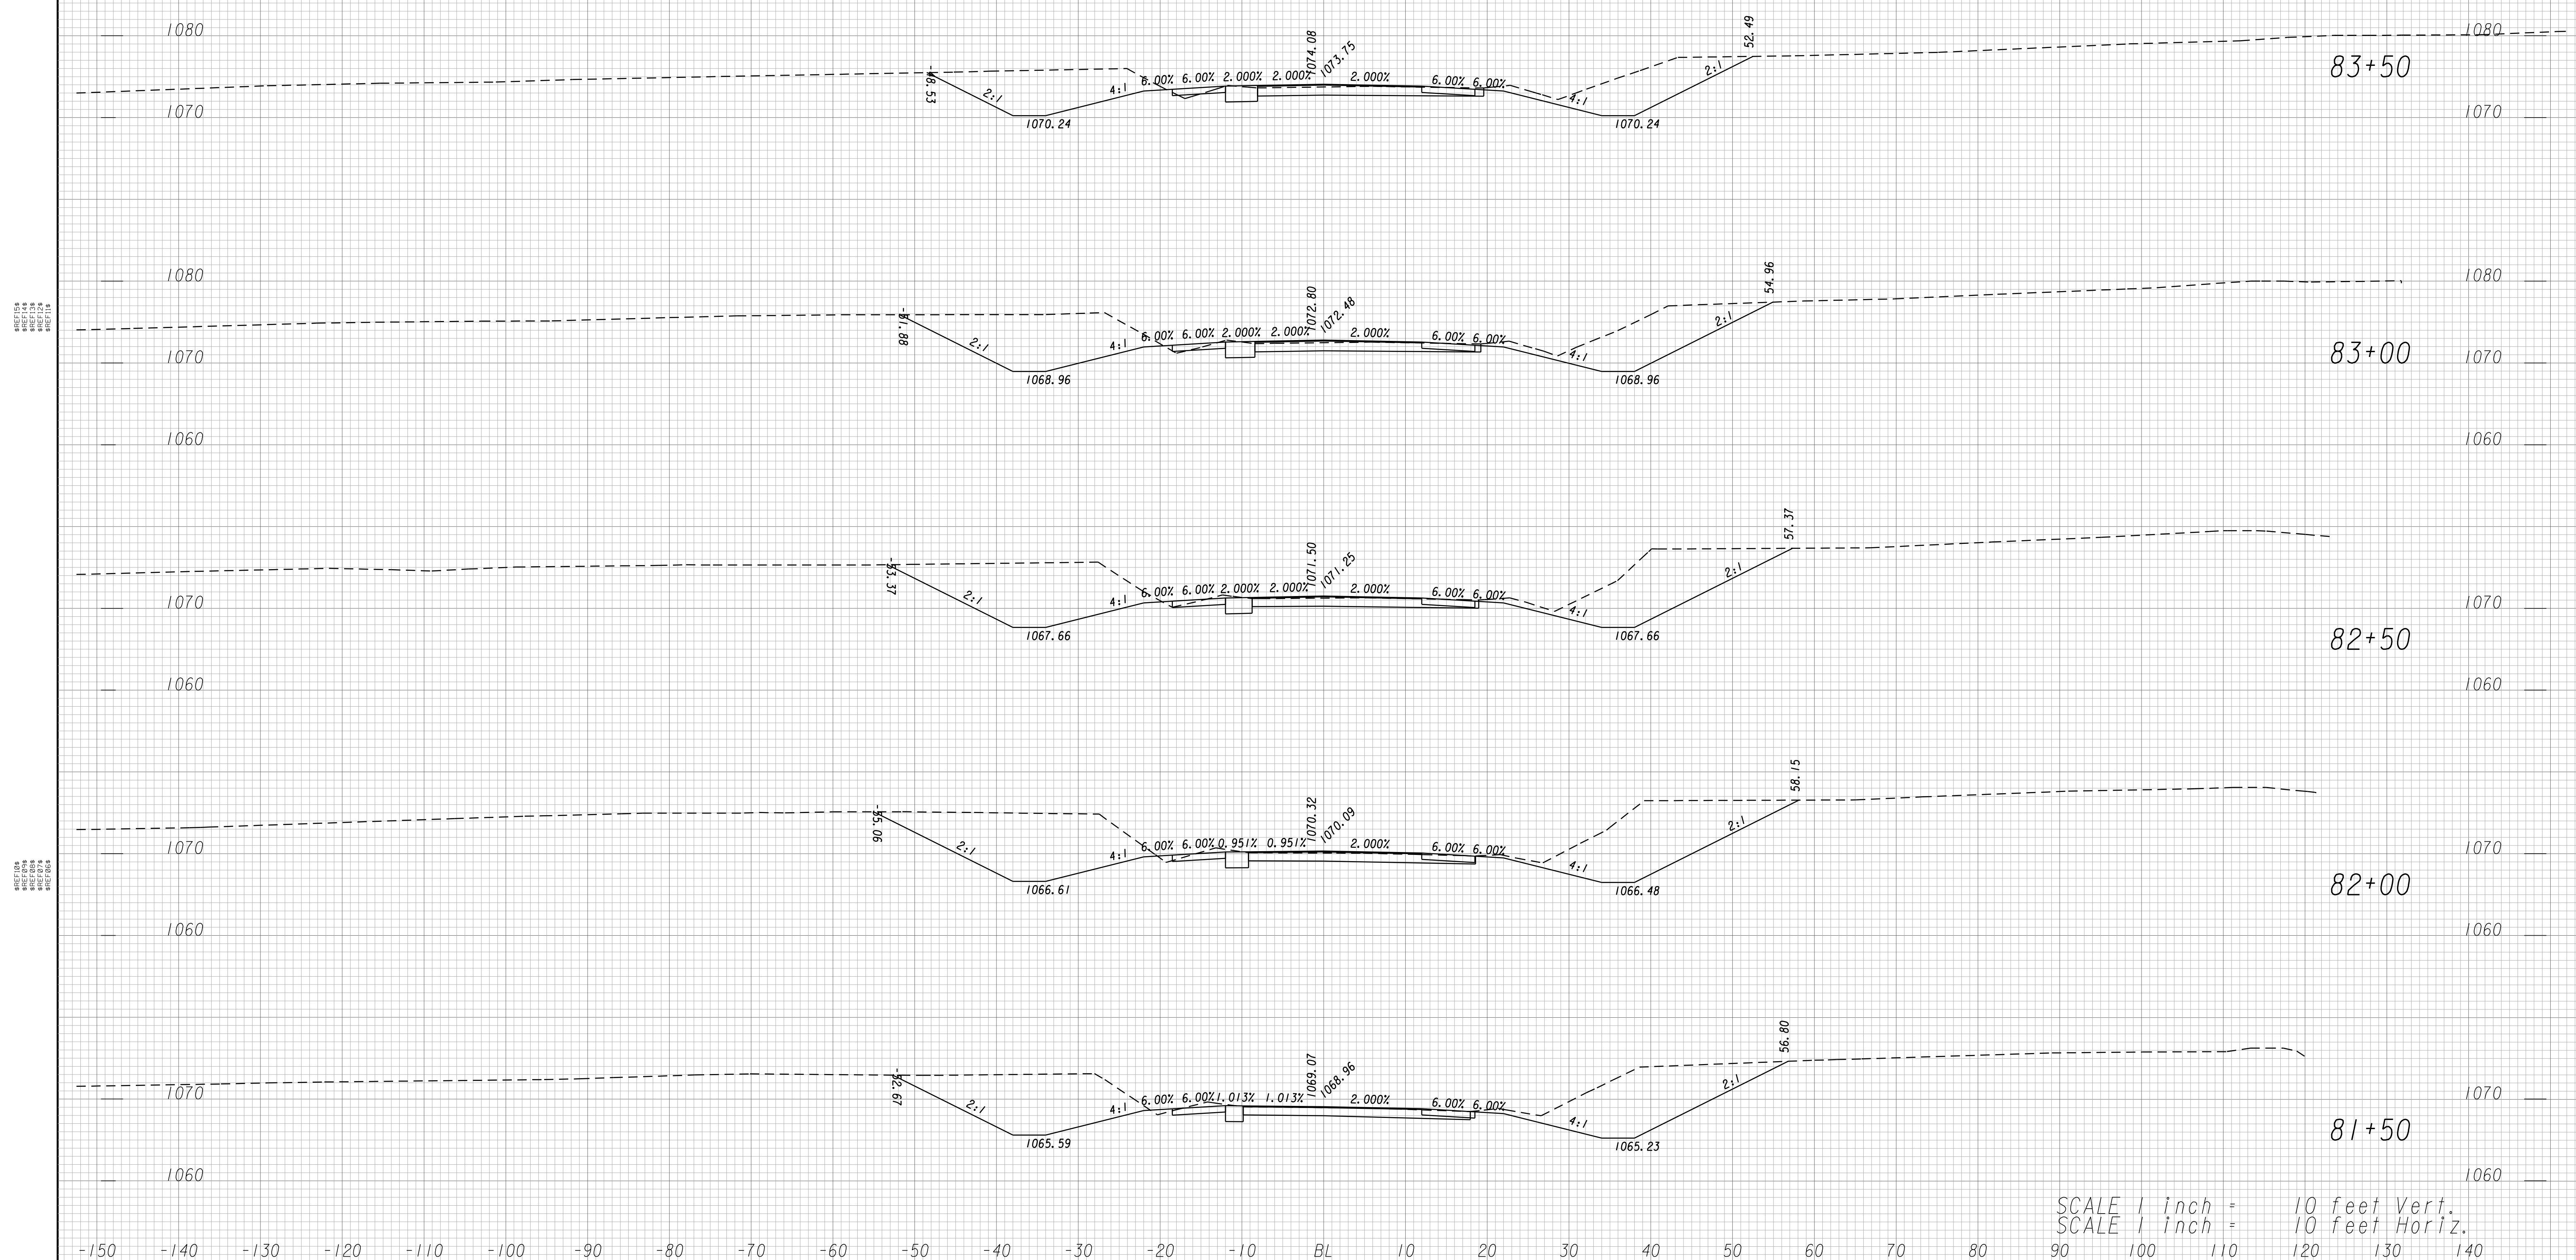

SCALE 1 inch = 10 feet Vert.
SCALE 1 inch = 10 feet Horiz.




GEORGIA
DEPARTMENT
OF
TRANSPORTATION

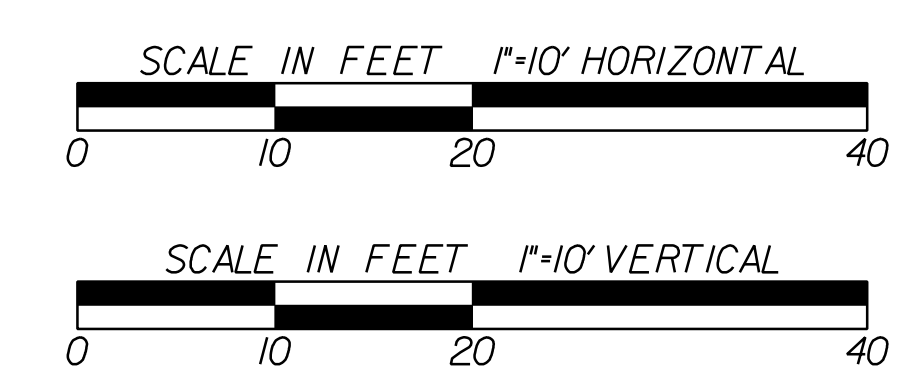

REVISION DATES	

STATE OF GEORGIA
DEPARTMENT OF TRANSPORTATION
OFFICE: PROGRAM DELIVERY
CROSS SECTIONS
CSSFT-0008-00(420)
LOWNDES COUNTY


DRAWING No.
23-034

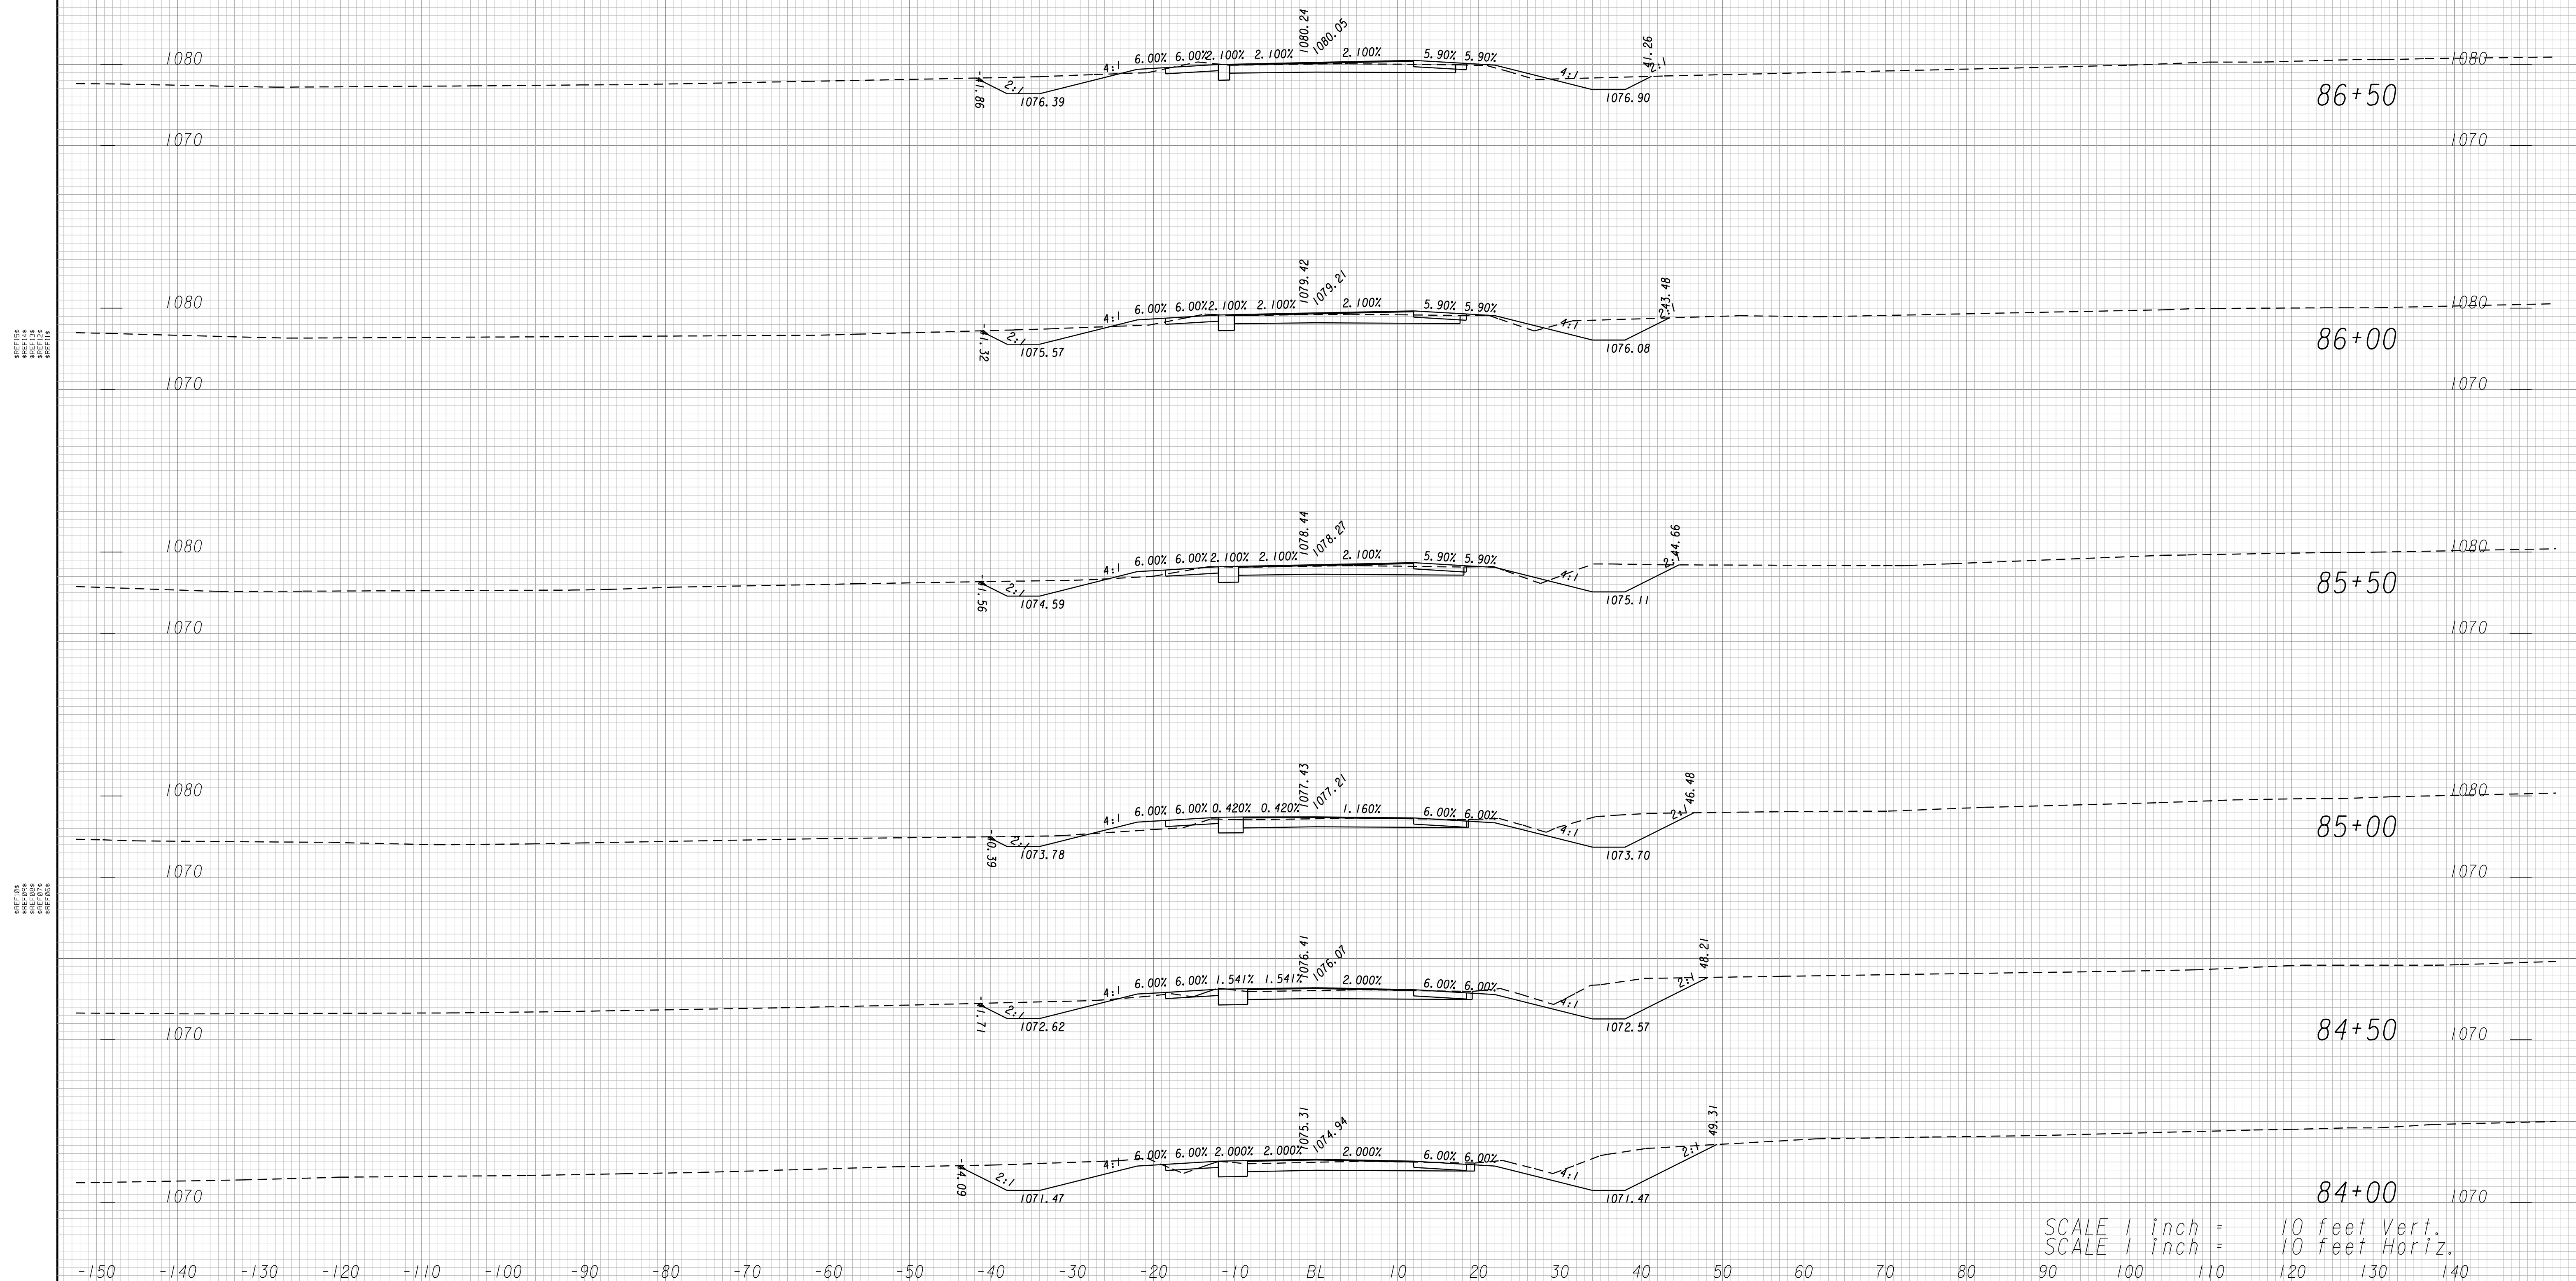

SCALE 1 inch = 10 feet Vert.
SCALE 1 inch = 10 feet Horiz.



GEORGIA
DEPARTMENT
OF
TRANSPORTATION

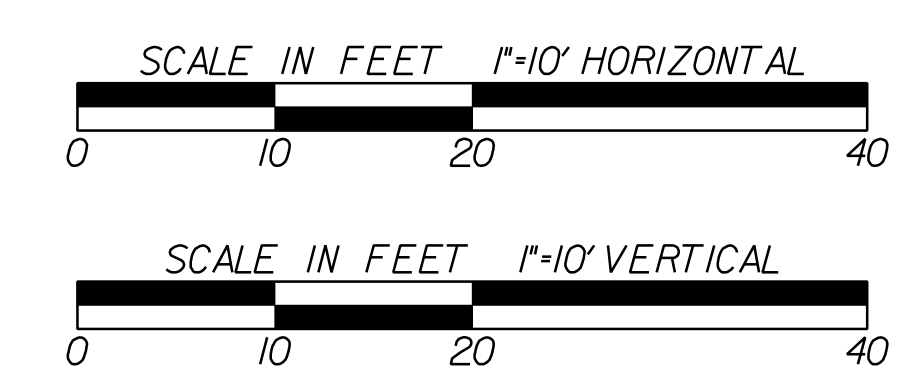

REVISION DATES	


STATE OF GEORGIA
DEPARTMENT OF TRANSPORTATION
OFFICE: PROGRAM DELIVERY

CROSS SECTIONS

CSSFT-0008-00(420)
LOWNDES COUNTY

DRAWING No.
23-035

\$REF1\$
 \$REF2\$
 \$REF3\$
 \$REF4\$
 \$REF5\$
 \$REF6\$
 \$REF7\$
 \$REF8\$
 \$REF9\$
 \$REF10\$

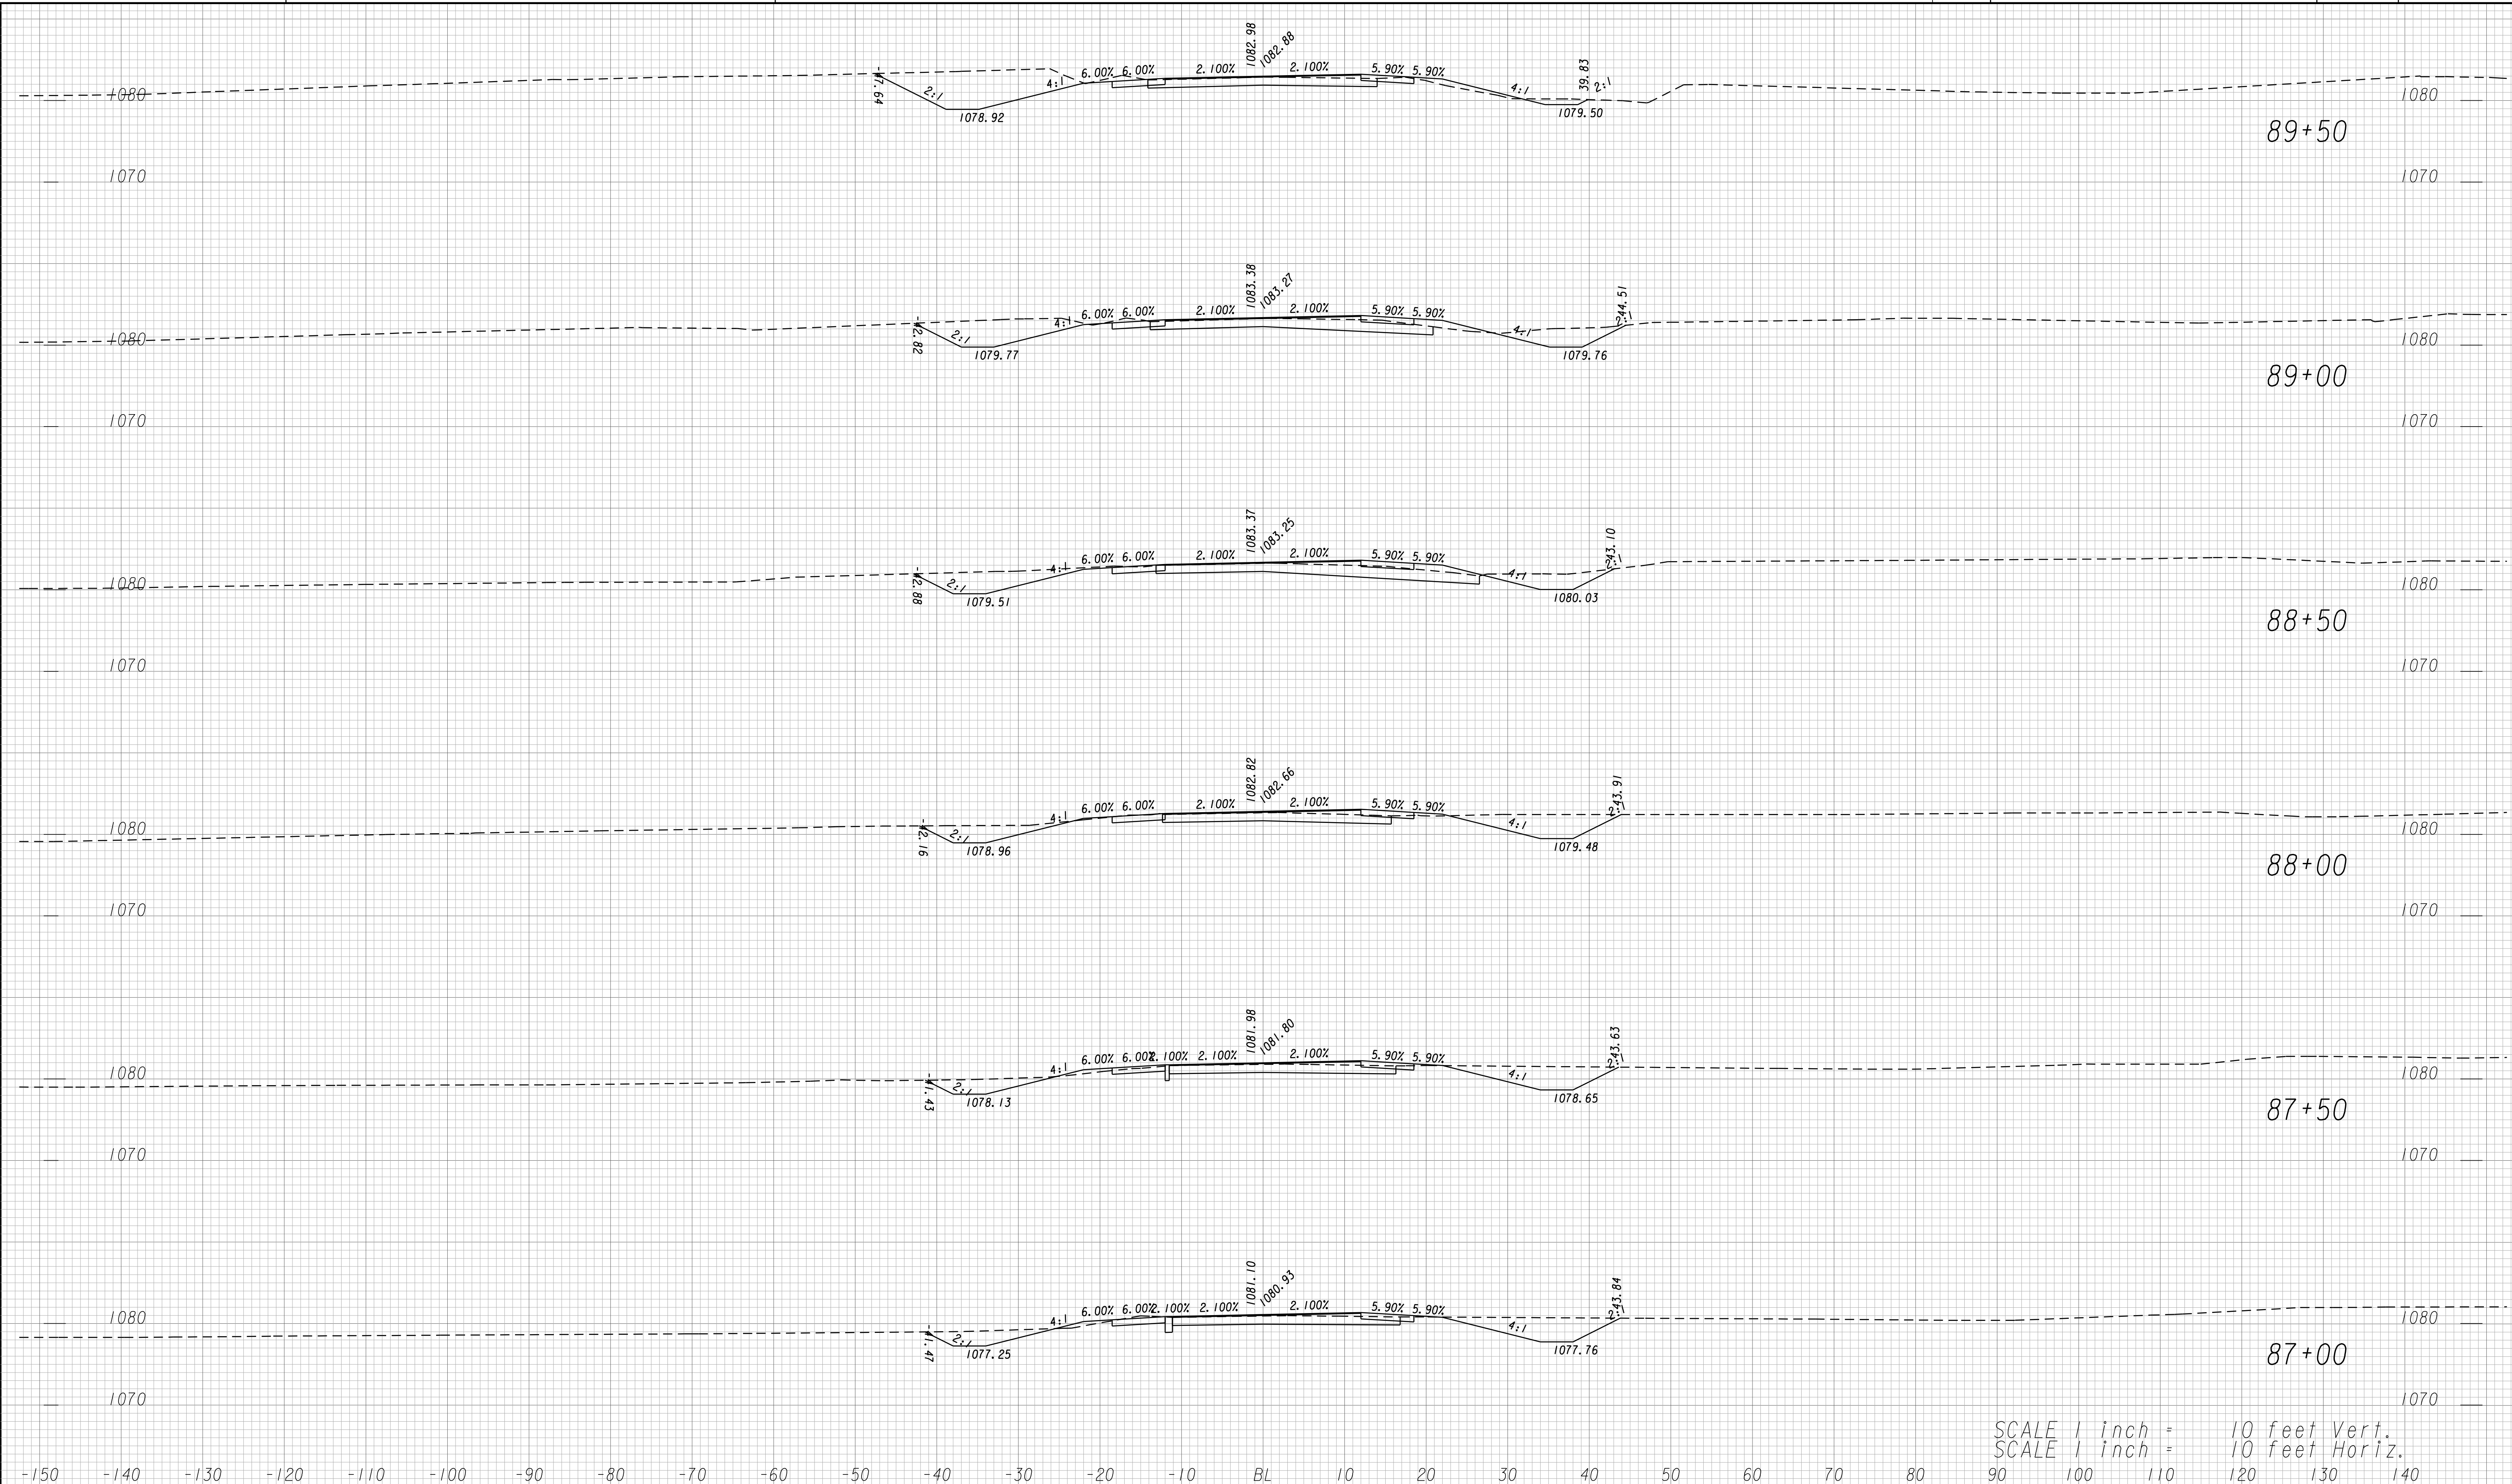


SCALE 1 inch = 10 feet Vert.
 SCALE 1 inch = 10 feet Horiz.

-150 -140 -130 -120 -110 -100 -90 -80 -70 -60 -50 -40 -30 -20 -10 BL 10 20 30 40 50 60 70 80 90 100 110 120 130 140



GEORGIA
 DEPARTMENT
 OF
 TRANSPORTATION

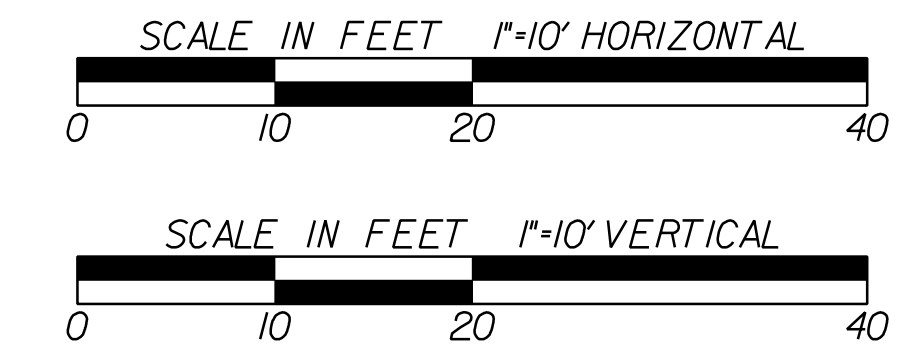


REVISION DATES		

STATE OF GEORGIA
 DEPARTMENT OF TRANSPORTATION
 OFFICE: PROGRAM DELIVERY
CROSS SECTIONS
 CSSFT-0008-00(420)
 LOWNDES COUNTY

DRAWING No.
23-036

REFERENCE SHEETS
 REF 108
 REF 107
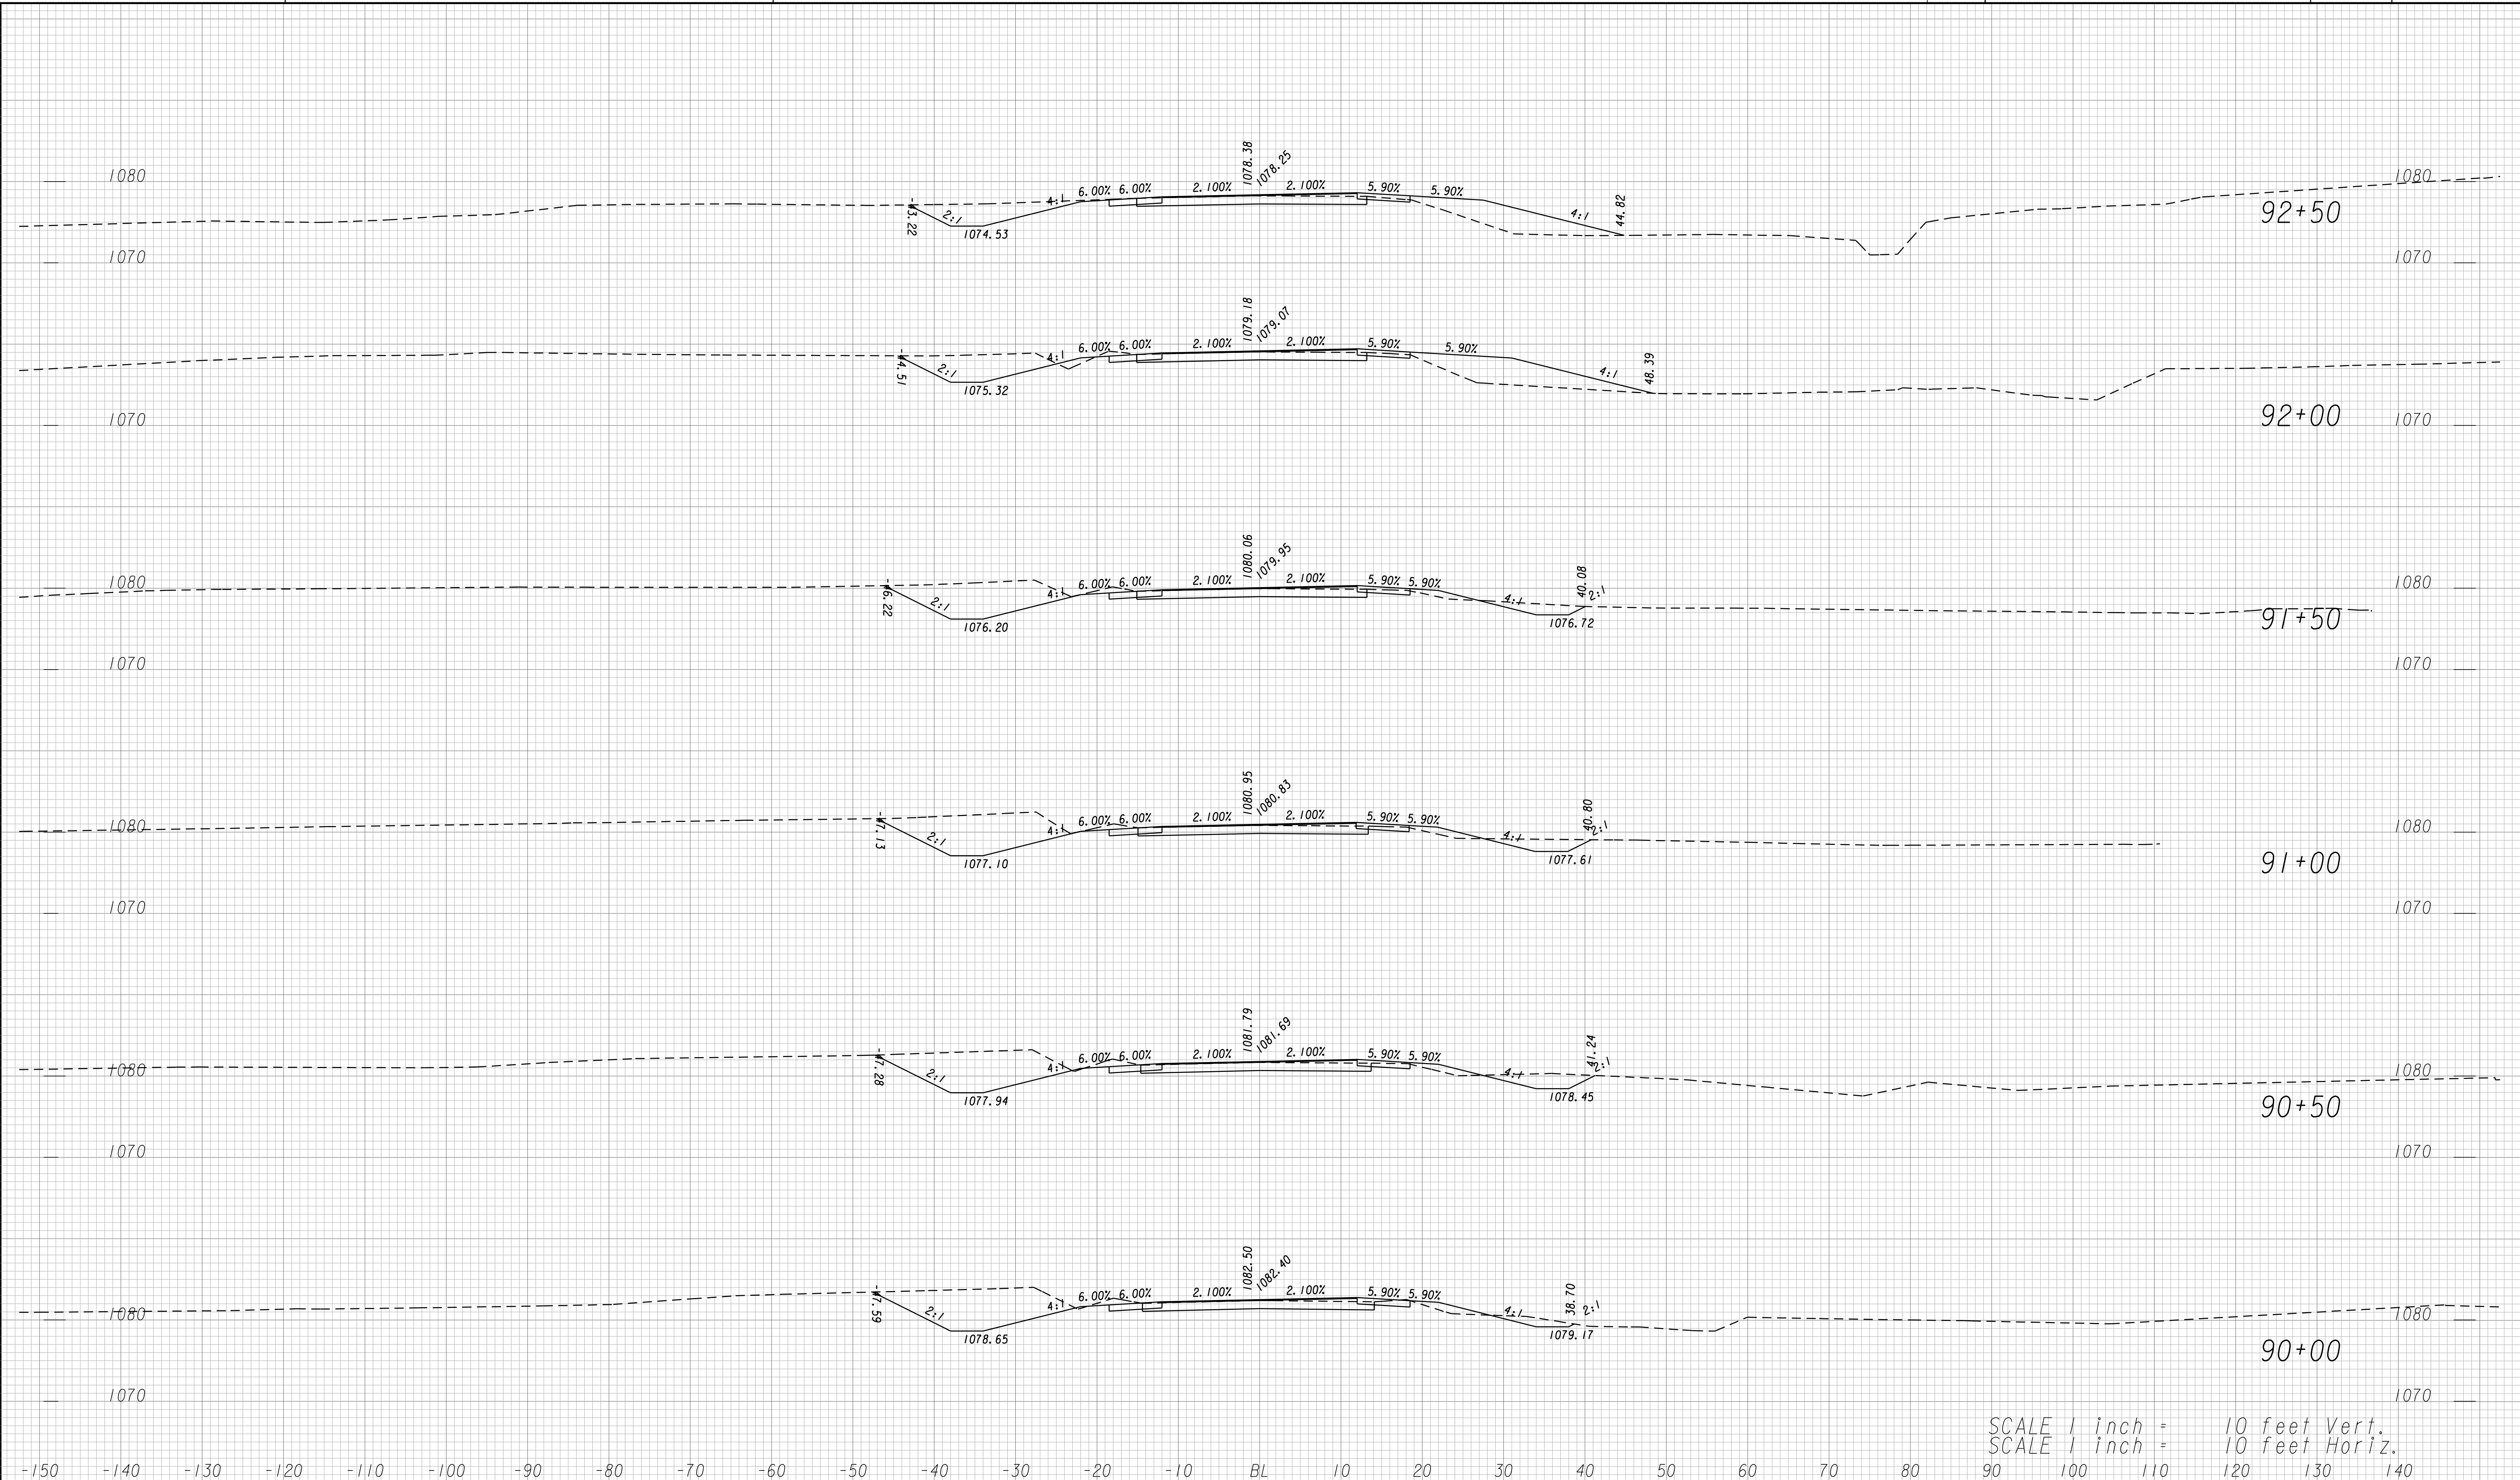

SCALE 1 inch = 10 feet Vert.
 SCALE 1 inch = 10 feet Horiz.

KC20

**GRESHAM
SMITH AND
PARTNERS**

**GEORGIA
DEPARTMENT
OF
TRANSPORTATION**

SCALE IN FEET 1"=10' HORIZONTAL
 0 10 20 40

SCALE IN FEET 1"=10' VERTICAL
 0 10 20 40

REVISION DATES	

STATE OF GEORGIA
 DEPARTMENT OF TRANSPORTATION
 OFFICE: PROGRAM DELIVERY

CROSS SECTIONS


CSSFT-0008-00(420)
 LOWNDES COUNTY

DRAWING No.
23-037

REF: 1080
 REF: 1070
 REF: 1060

REF: 1080
 REF: 1070
 REF: 1060

REF: 1080
 REF: 1070
 REF: 1060

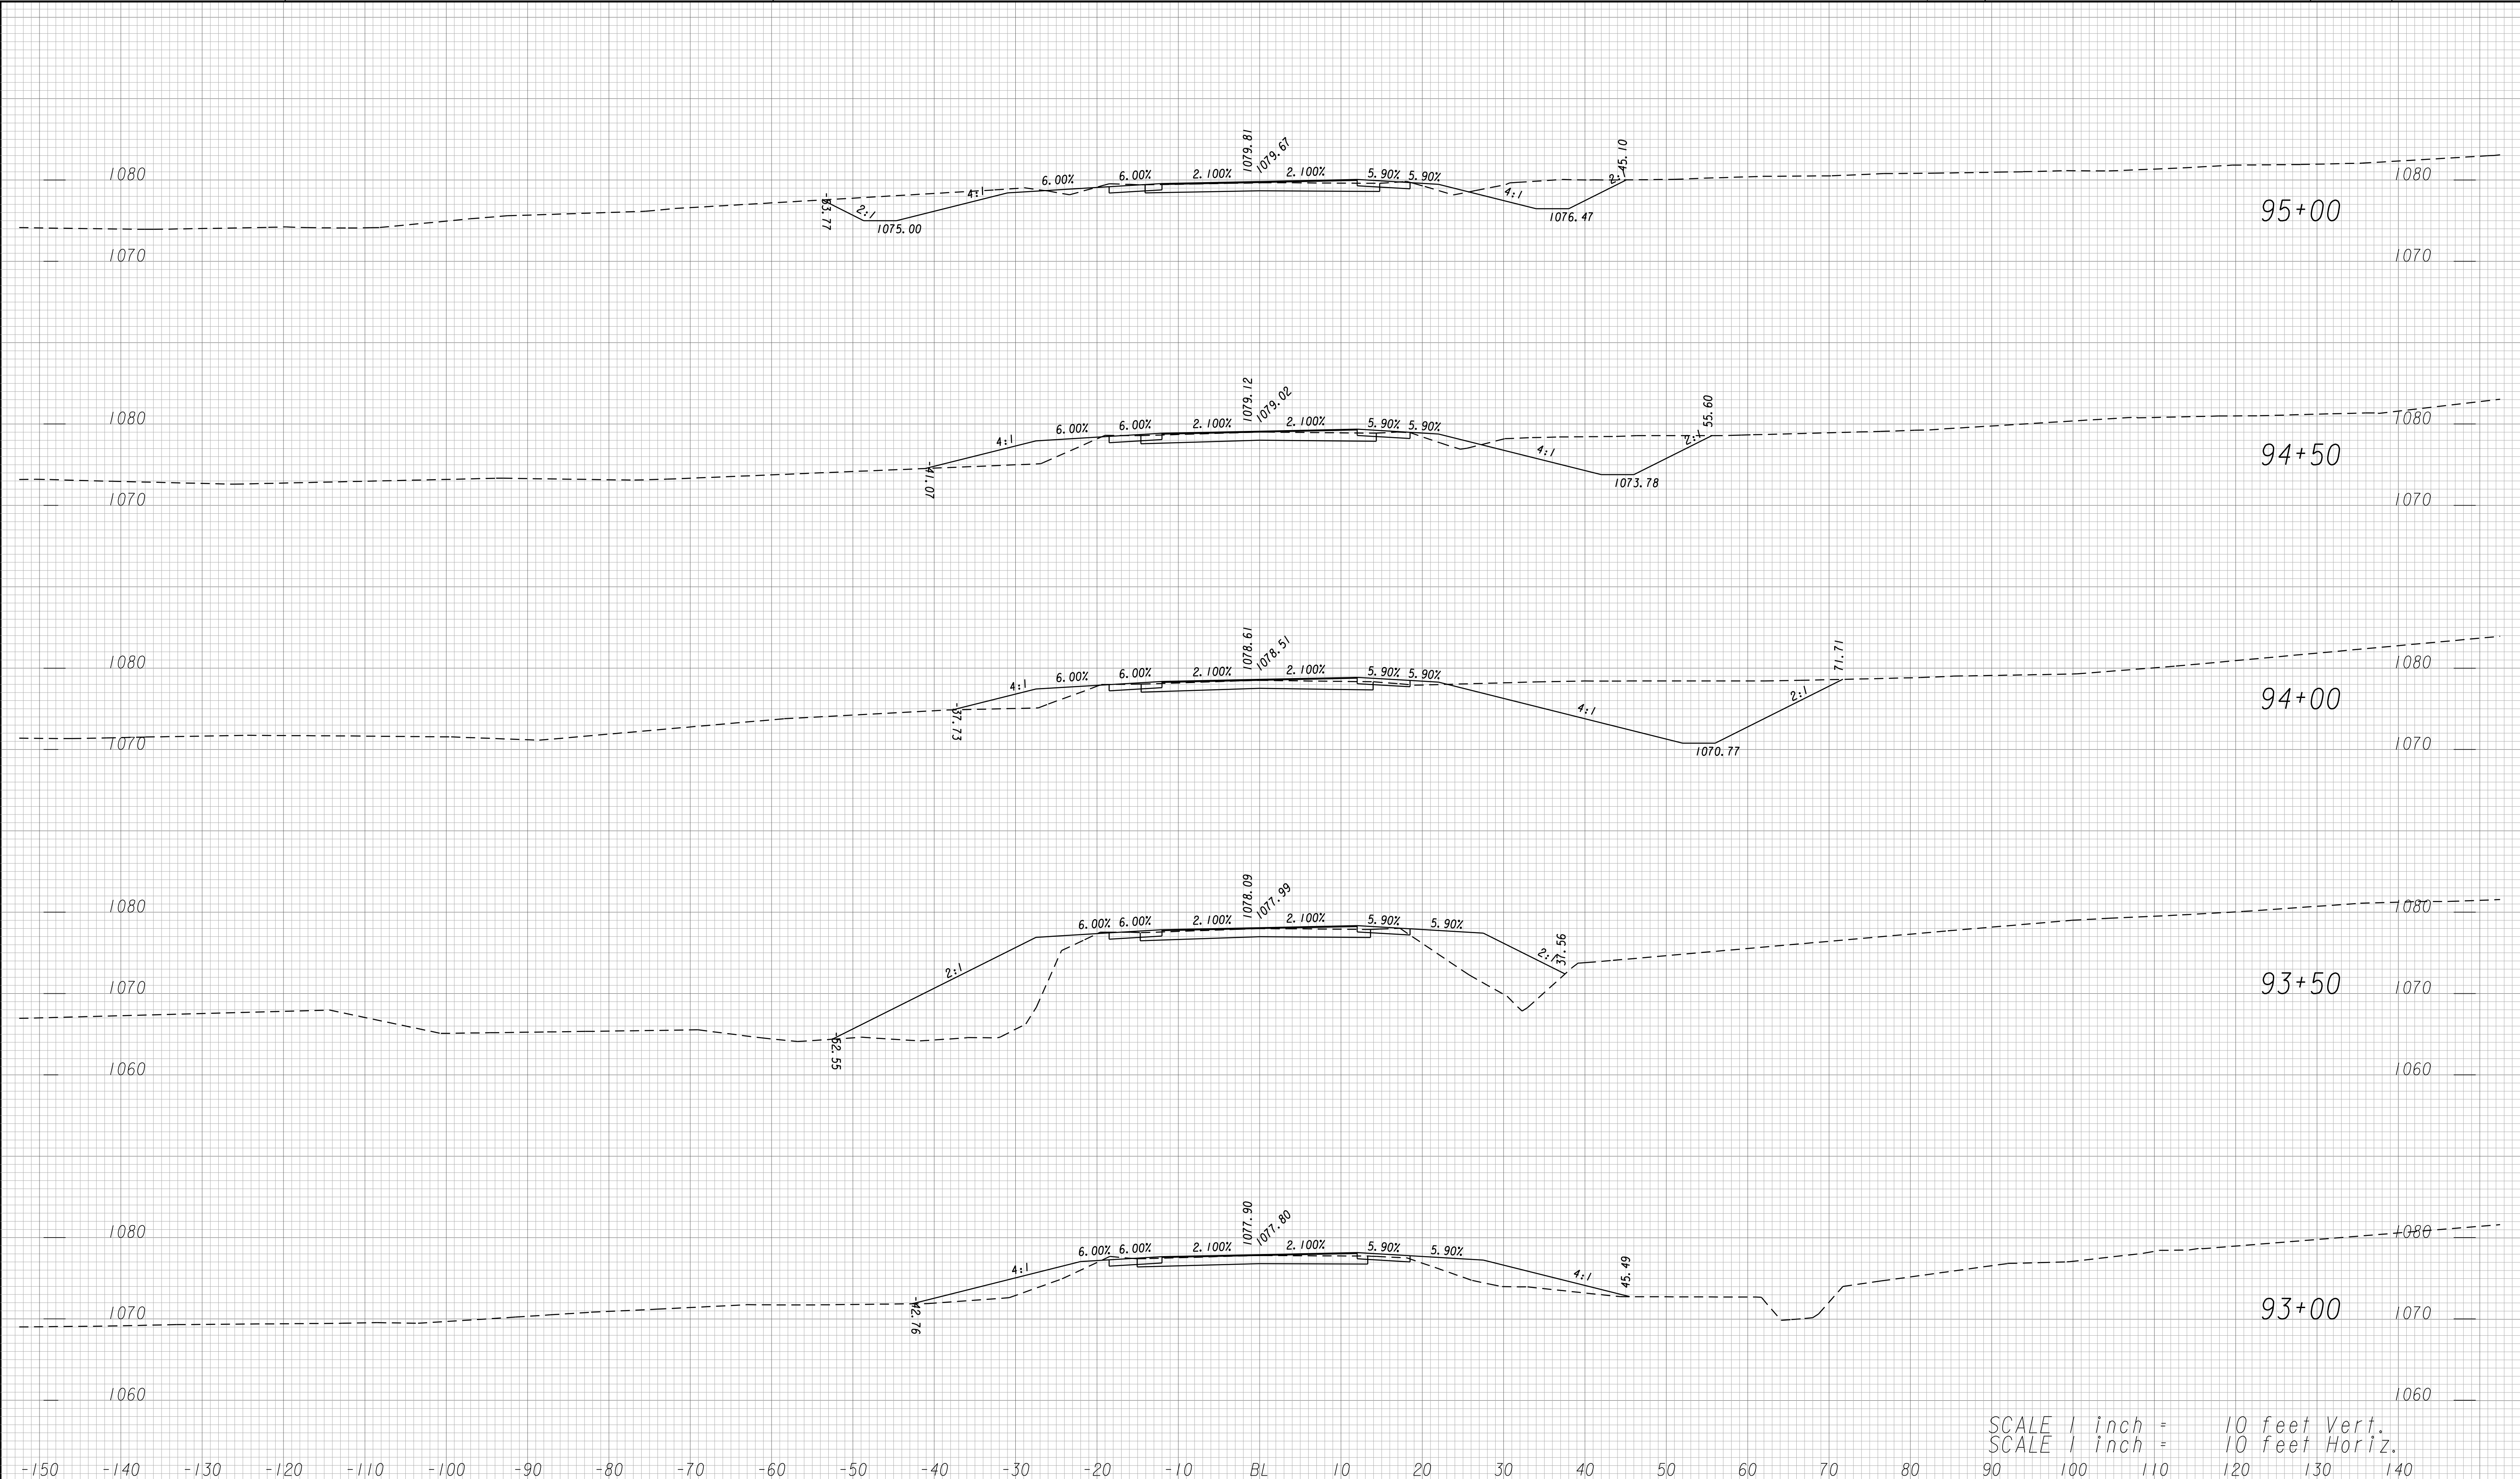

SCALE 1 inch = 10 feet Vert.
 SCALE 1 inch = 10 feet Horiz.


KC20




**GRESHAM
SMITH AND
PARTNERS**

GEORGIA
DEPARTMENT
OF
TRANSPORTATION

SCALE IN FEET 1"=10' HORIZONTAL

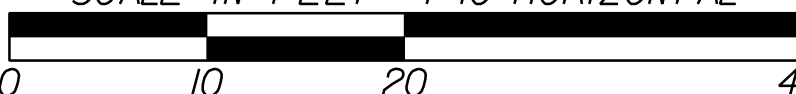

SCALE IN FEET 1"=10' VERTICAL

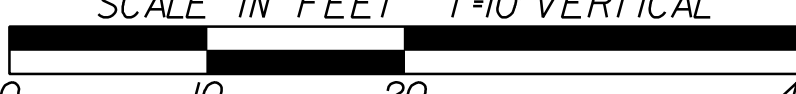

REVISION DATES	


STATE OF GEORGIA
DEPARTMENT OF TRANSPORTATION
OFFICE: PROGRAM DELIVERY

CROSS SECTIONS

CSSFT-0008-00(420)
LOWNDES COUNTY

DRAWING No.
23-038

\$REF1\$
 \$REF2\$
 \$REF3\$
 \$REF4\$
 \$REF5\$
 \$REF6\$
 \$REF7\$
 \$REF8\$
 \$REF9\$
 \$REF10\$

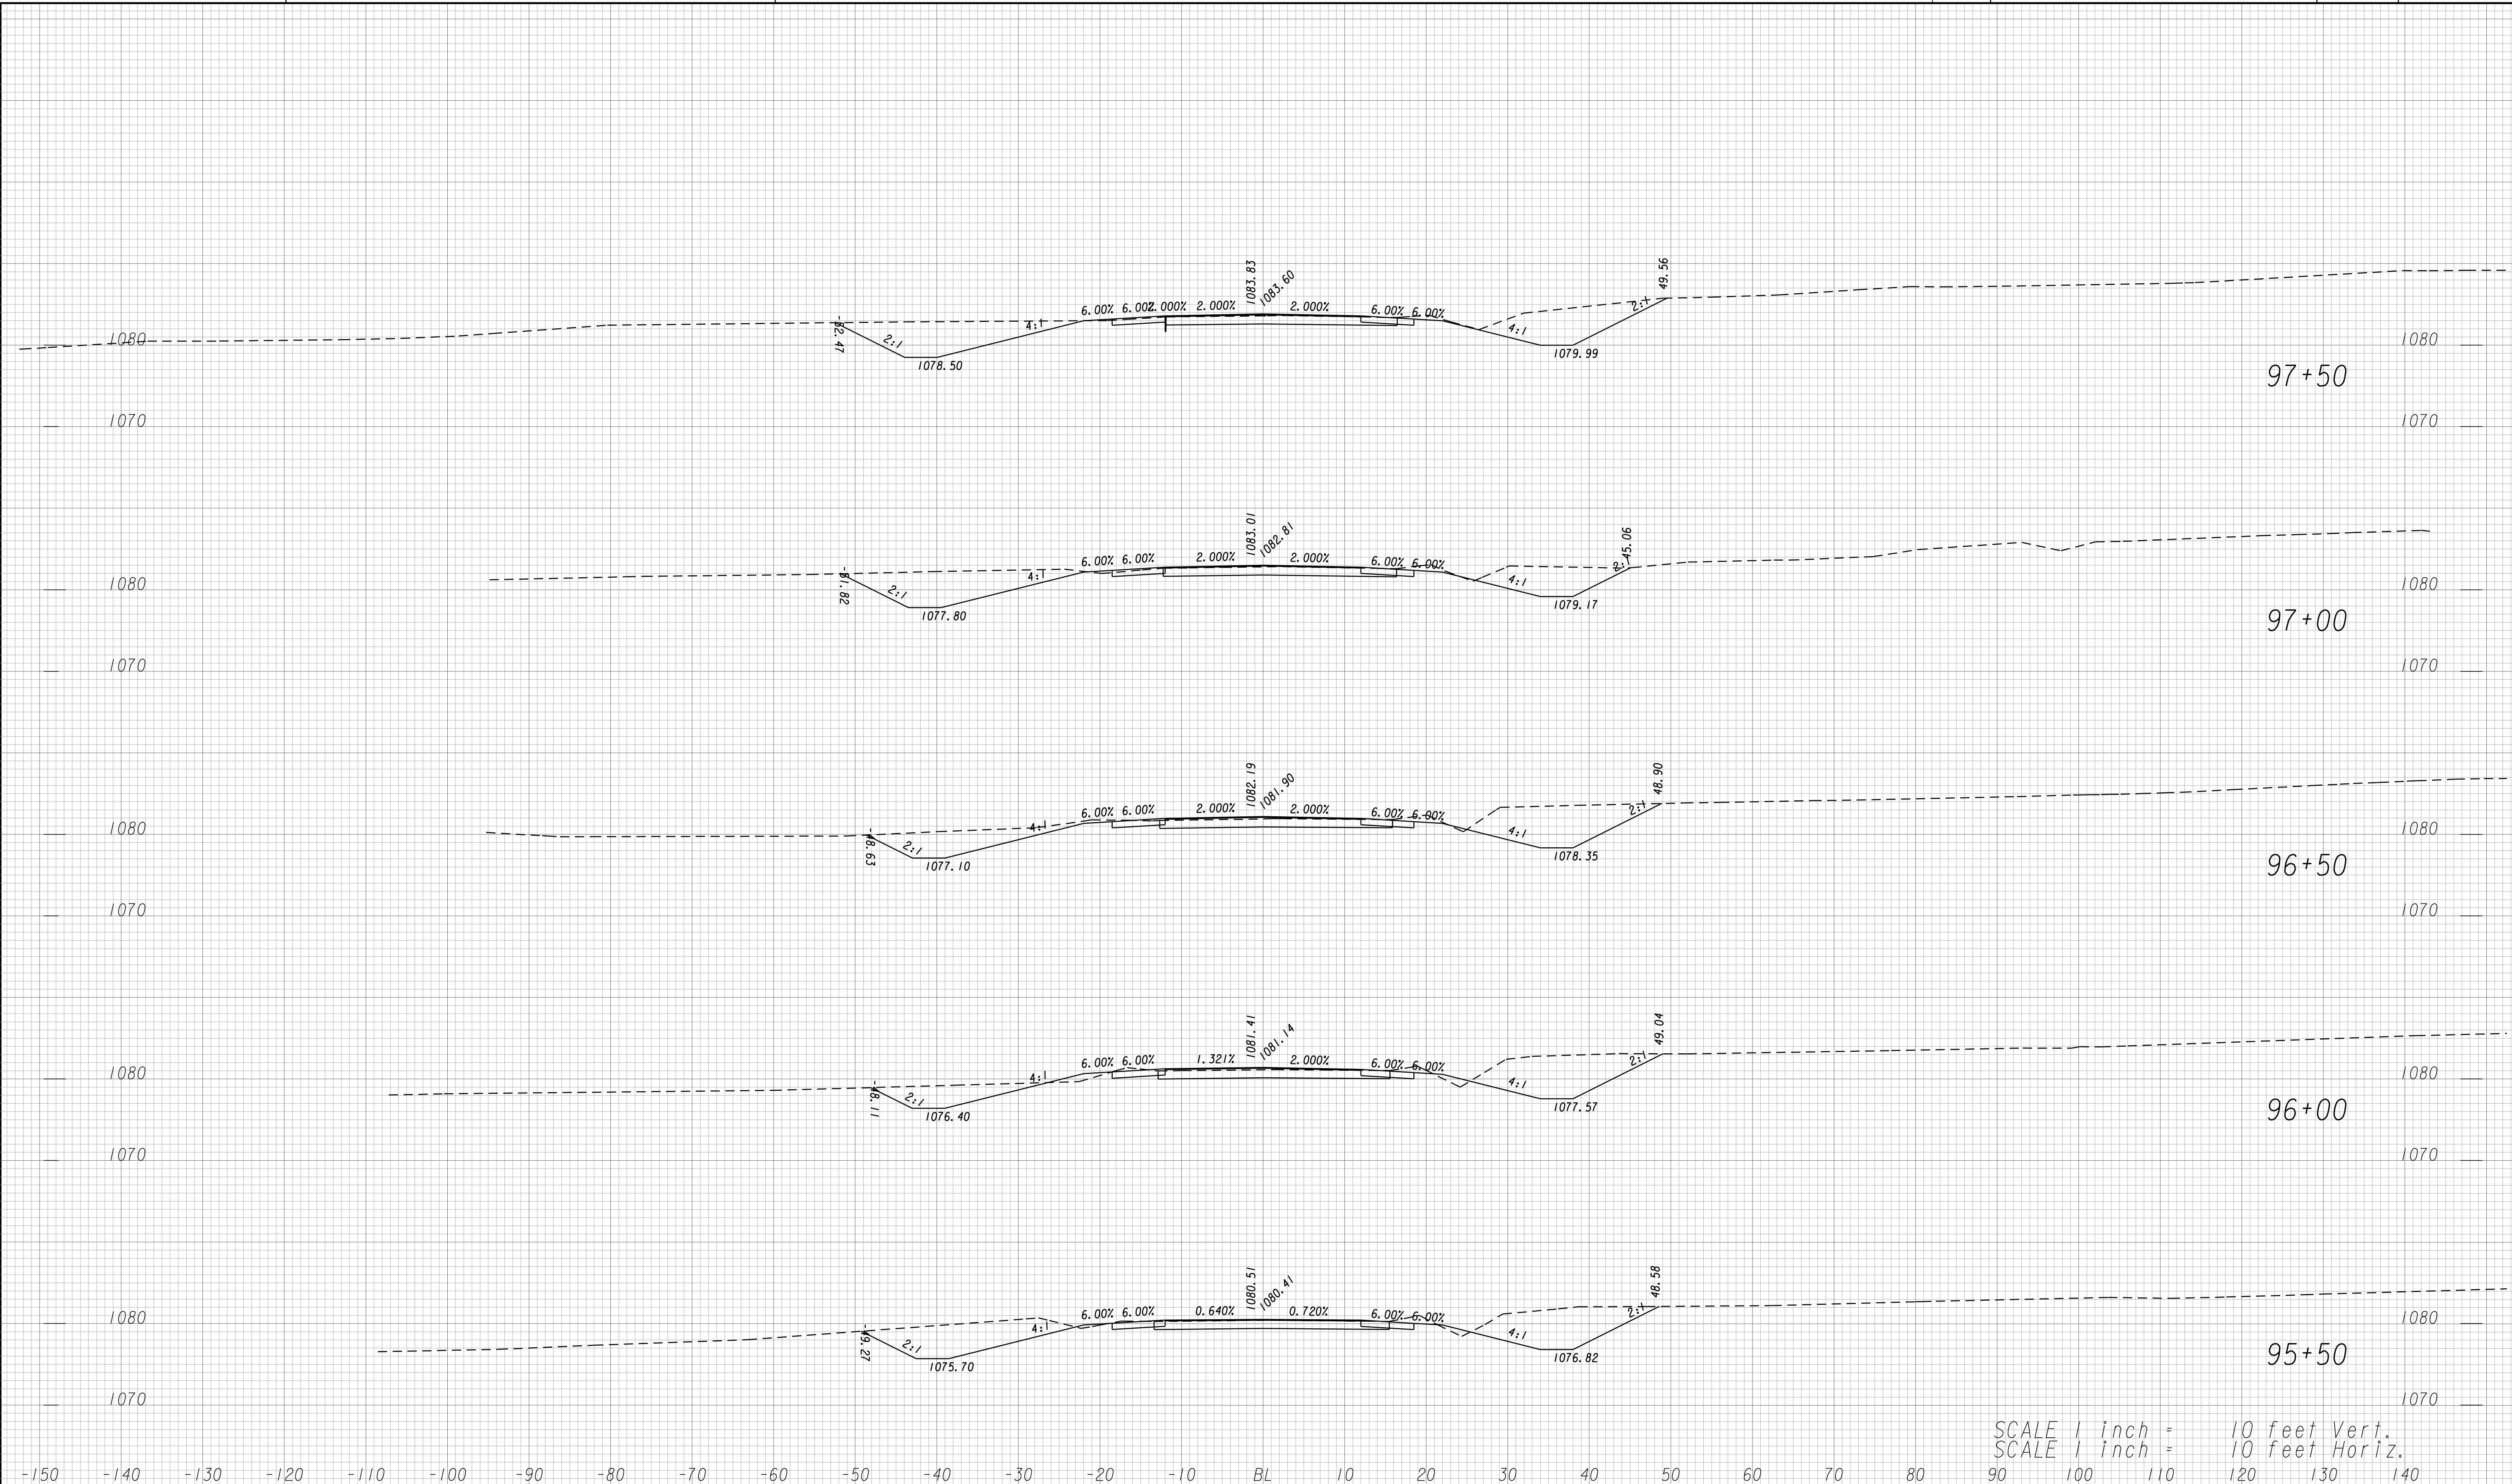


SCALE 1 inch = 10 feet Vert.
 SCALE 1 inch = 10 feet Horiz.

KC20

**GRESHAM
SMITH AND
PARTNERS**

GEORGIA
DEPARTMENT
OF
TRANSPORTATION

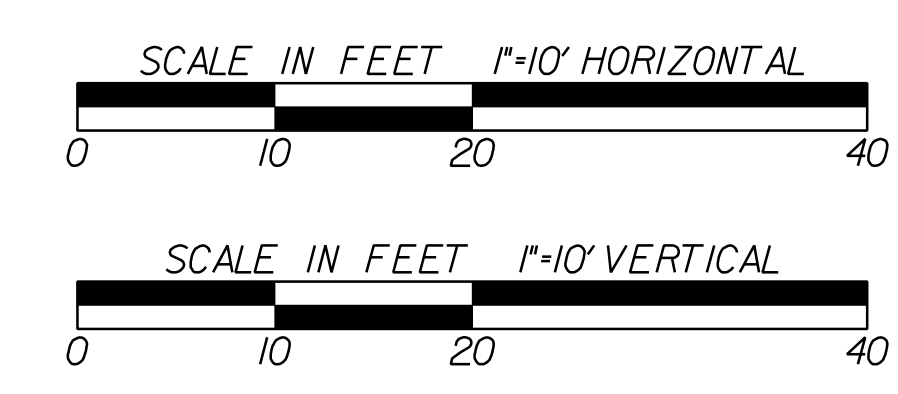


REVISION DATES	

STATE OF GEORGIA
 DEPARTMENT OF TRANSPORTATION
 OFFICE: PROGRAM DELIVERY
CROSS SECTIONS
 CSSFT-0008-00(420)
 LOWNDES COUNTY

DRAWING No.
23-039

REFERENCE SHEETS
 SHEET 004
 SHEET 005
 SHEET 006
 SHEET 007
 SHEET 008
 SHEET 009
 SHEET 010

REFERENCE SHEETS
 SHEET 011
 SHEET 012
 SHEET 013
 SHEET 014
 SHEET 015
 SHEET 016

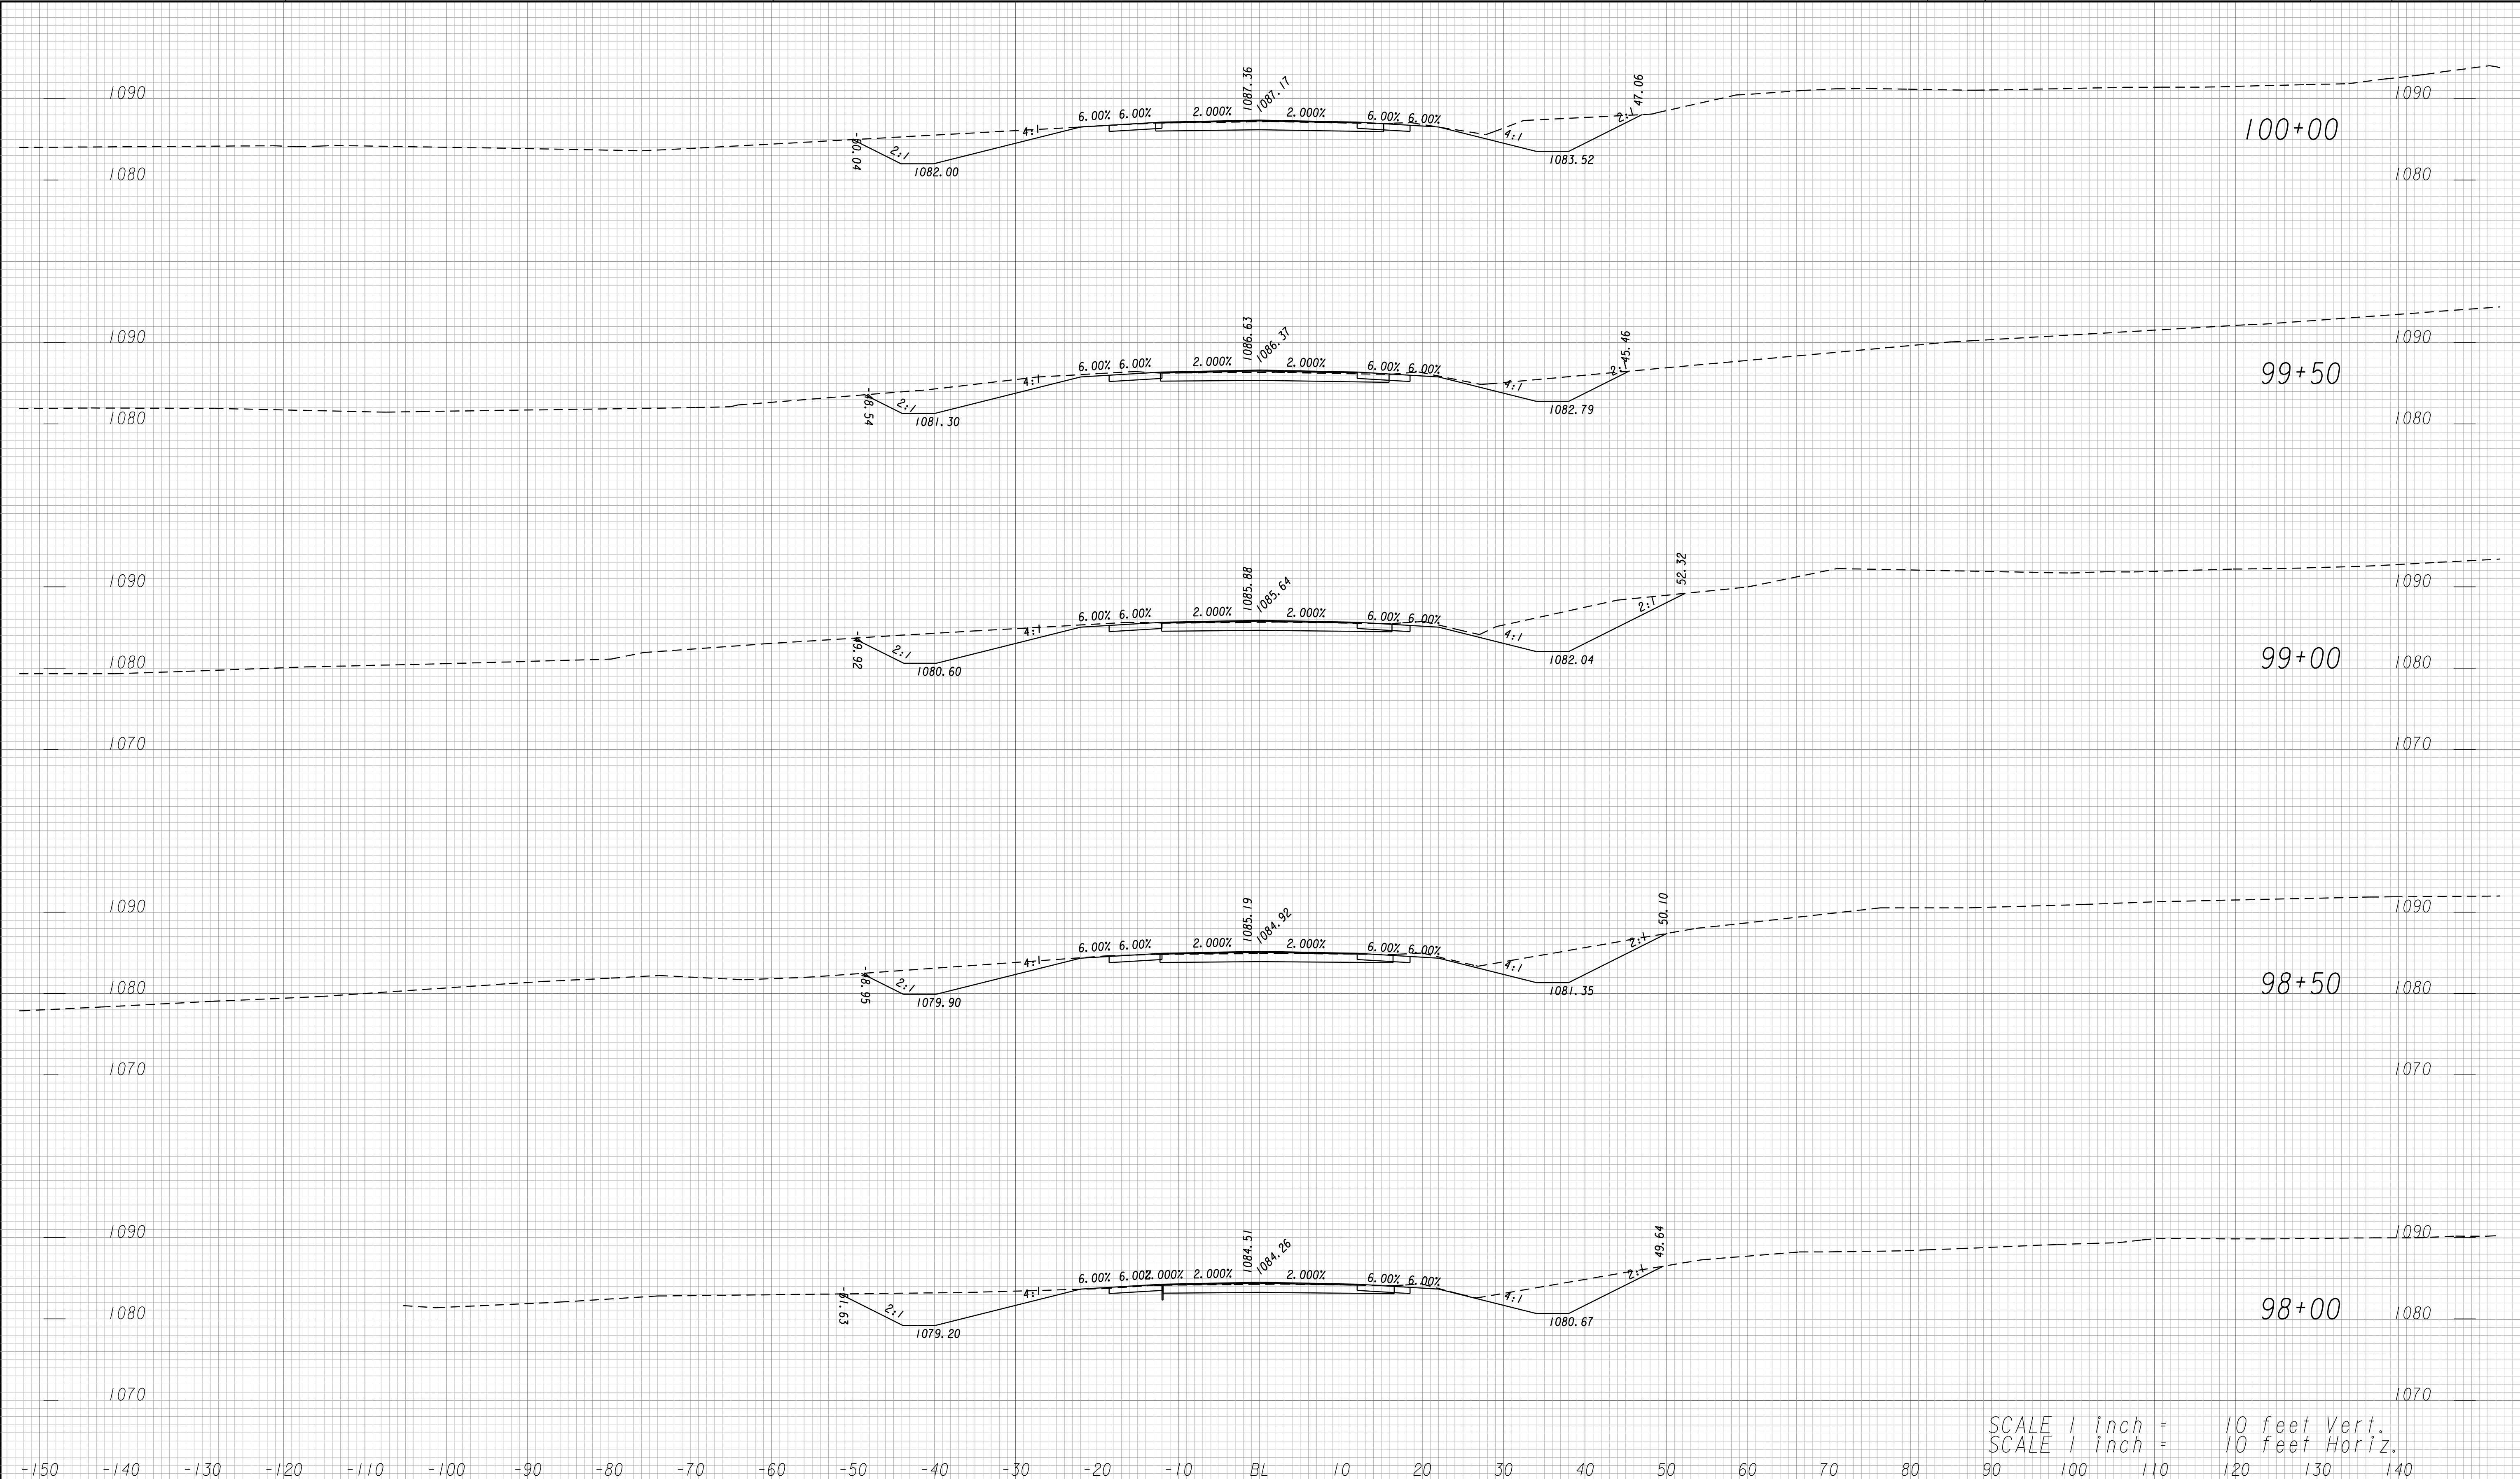


SCALE 1 inch = 10 feet Vert.
 SCALE 1 inch = 10 feet Horiz.

KC20



**GRESHAM
SMITH AND
PARTNERS**

**GEORGIA
DEPARTMENT
OF
TRANSPORTATION**

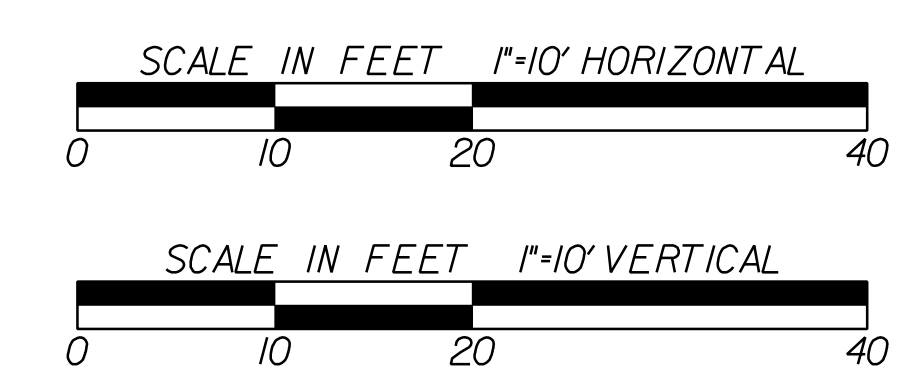


REVISION DATES	

STATE OF GEORGIA
DEPARTMENT OF TRANSPORTATION
OFFICE: PROGRAM DELIVERY

CROSS SECTIONS

CSSFT-0008-00(420)
LOWNDES COUNTY


DRAWING No.
23-040

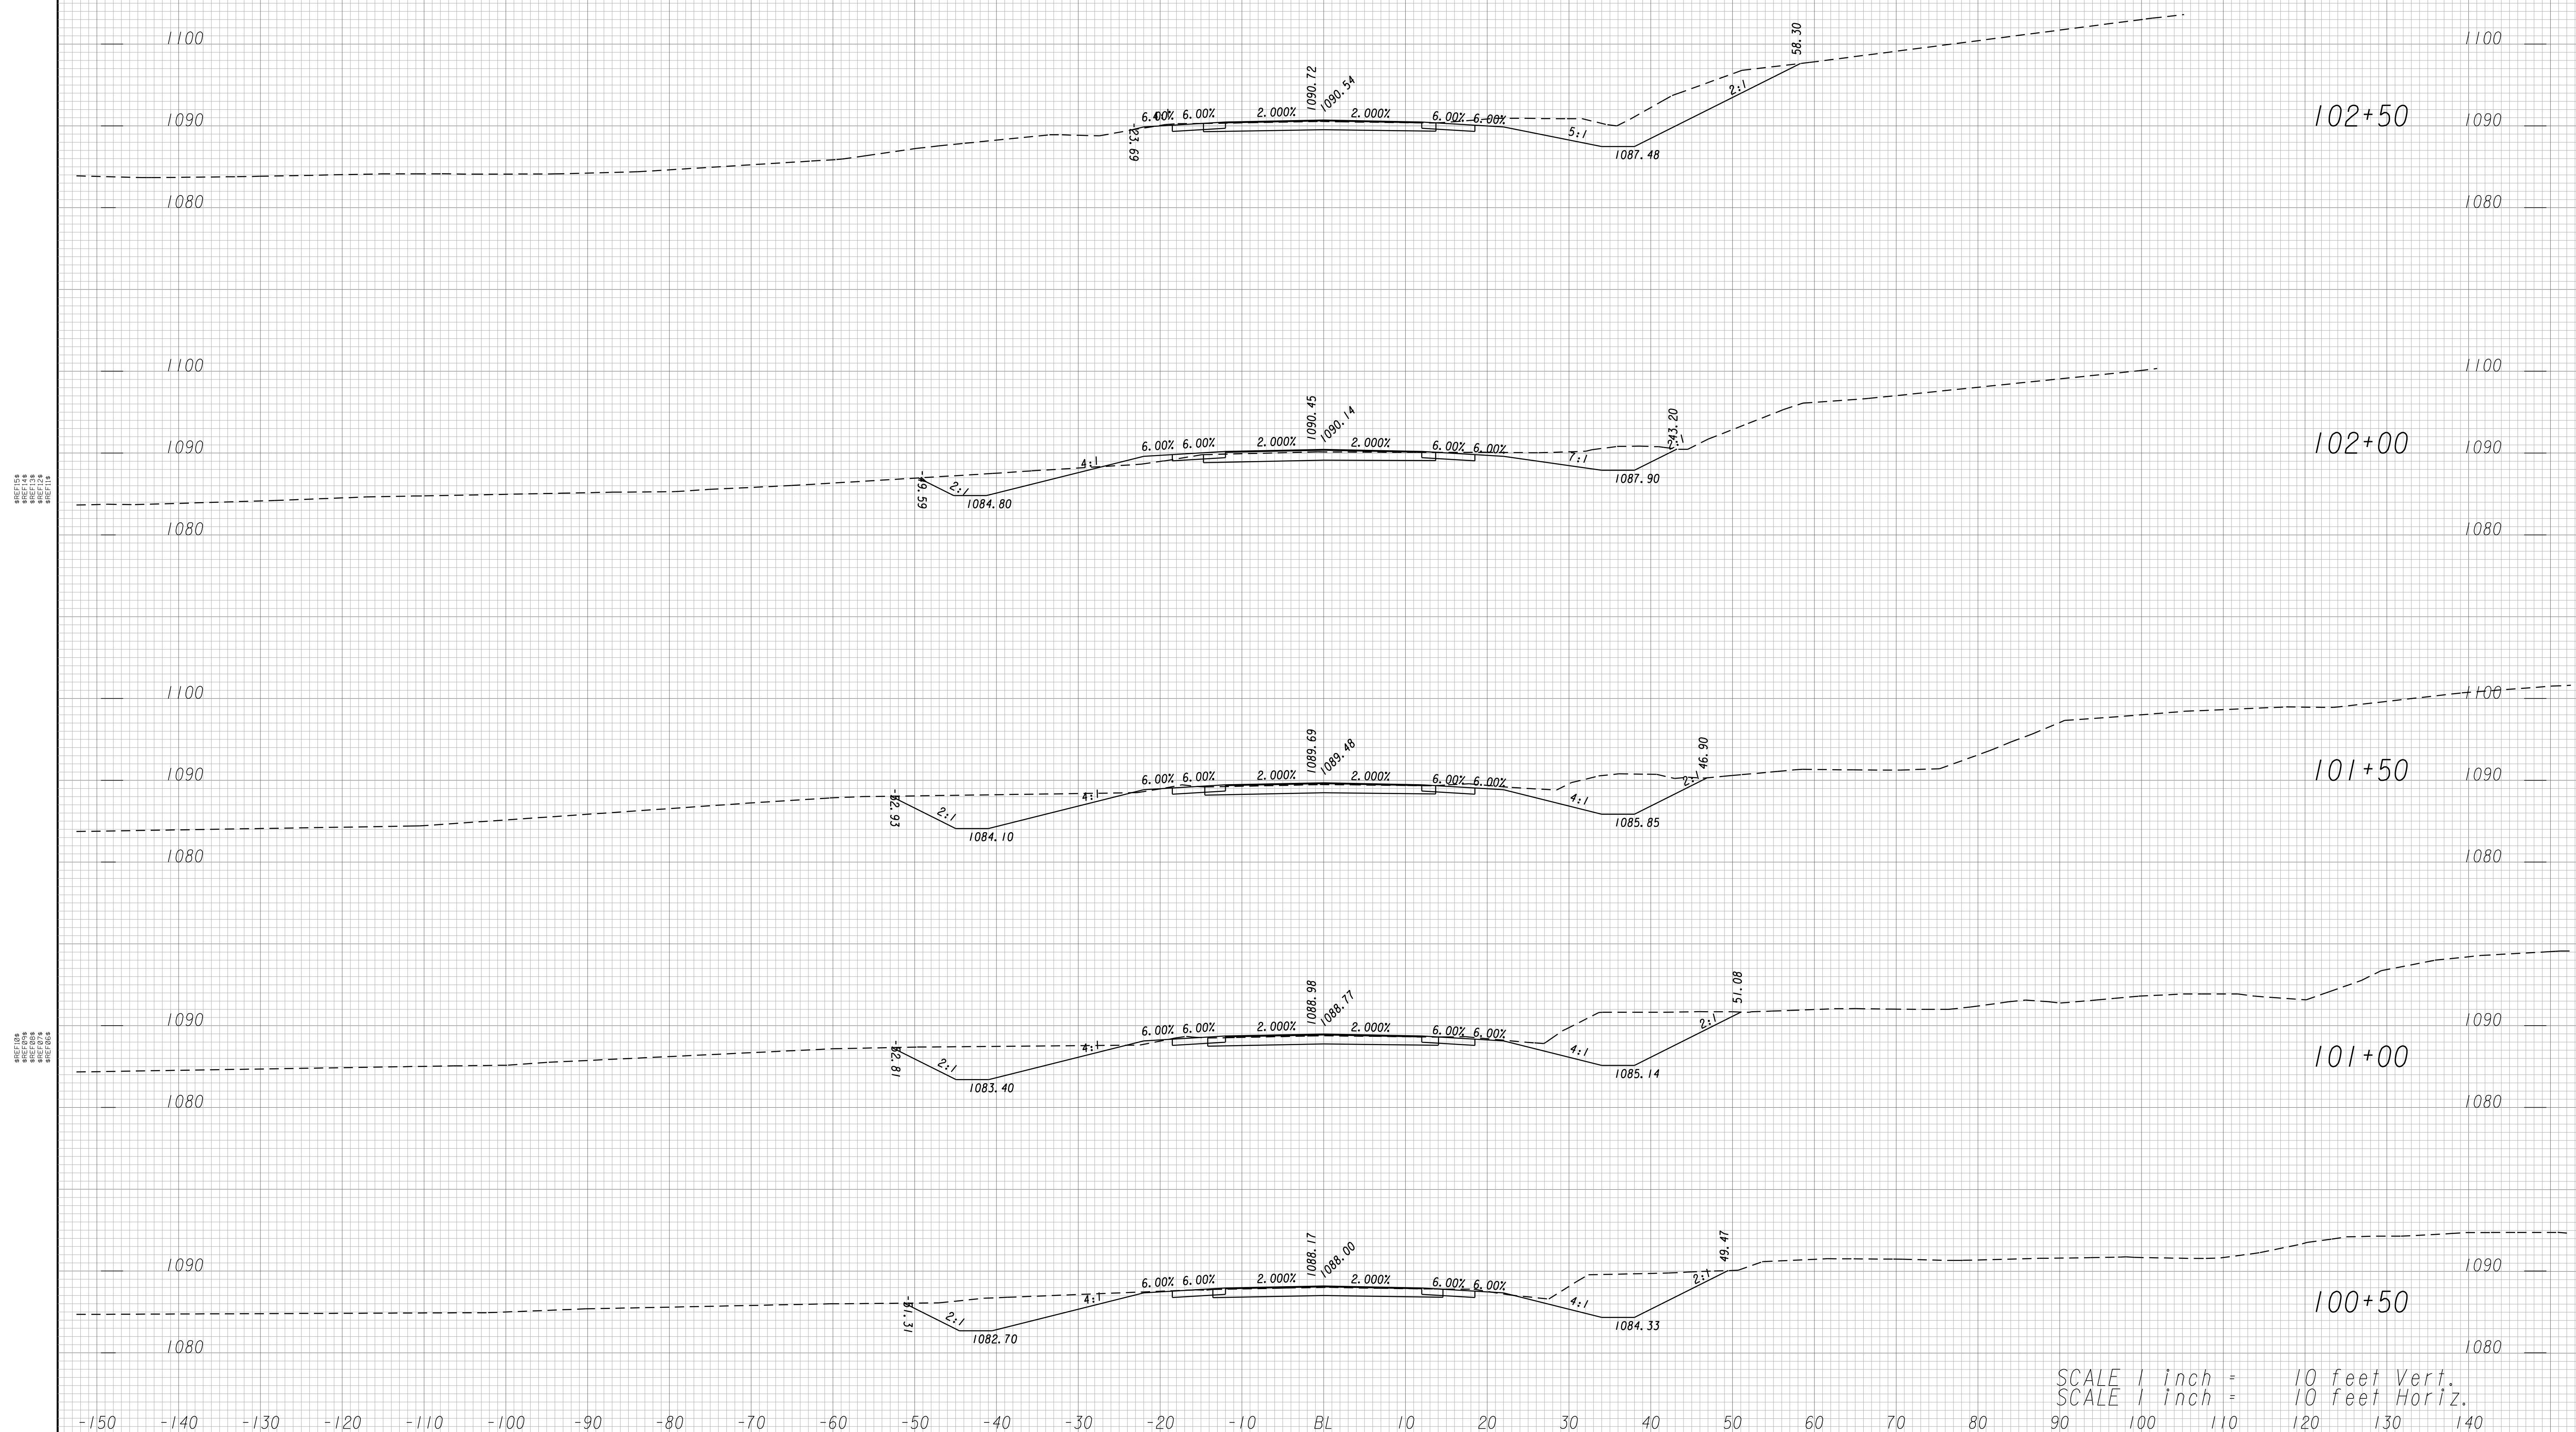

SCALE 1 inch = 10 feet Vert.
SCALE 1 inch = 10 feet Horiz.




GEORGIA
DEPARTMENT
OF
TRANSPORTATION

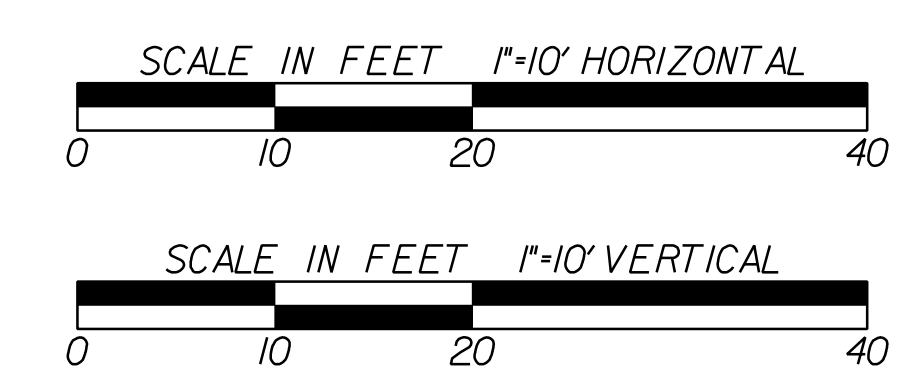

REVISION DATES	

STATE OF GEORGIA
DEPARTMENT OF TRANSPORTATION
OFFICE: PROGRAM DELIVERY
CROSS SECTIONS
CSSFT-0008-00(420)
LOWNDES COUNTY


DRAWING No.
23-041

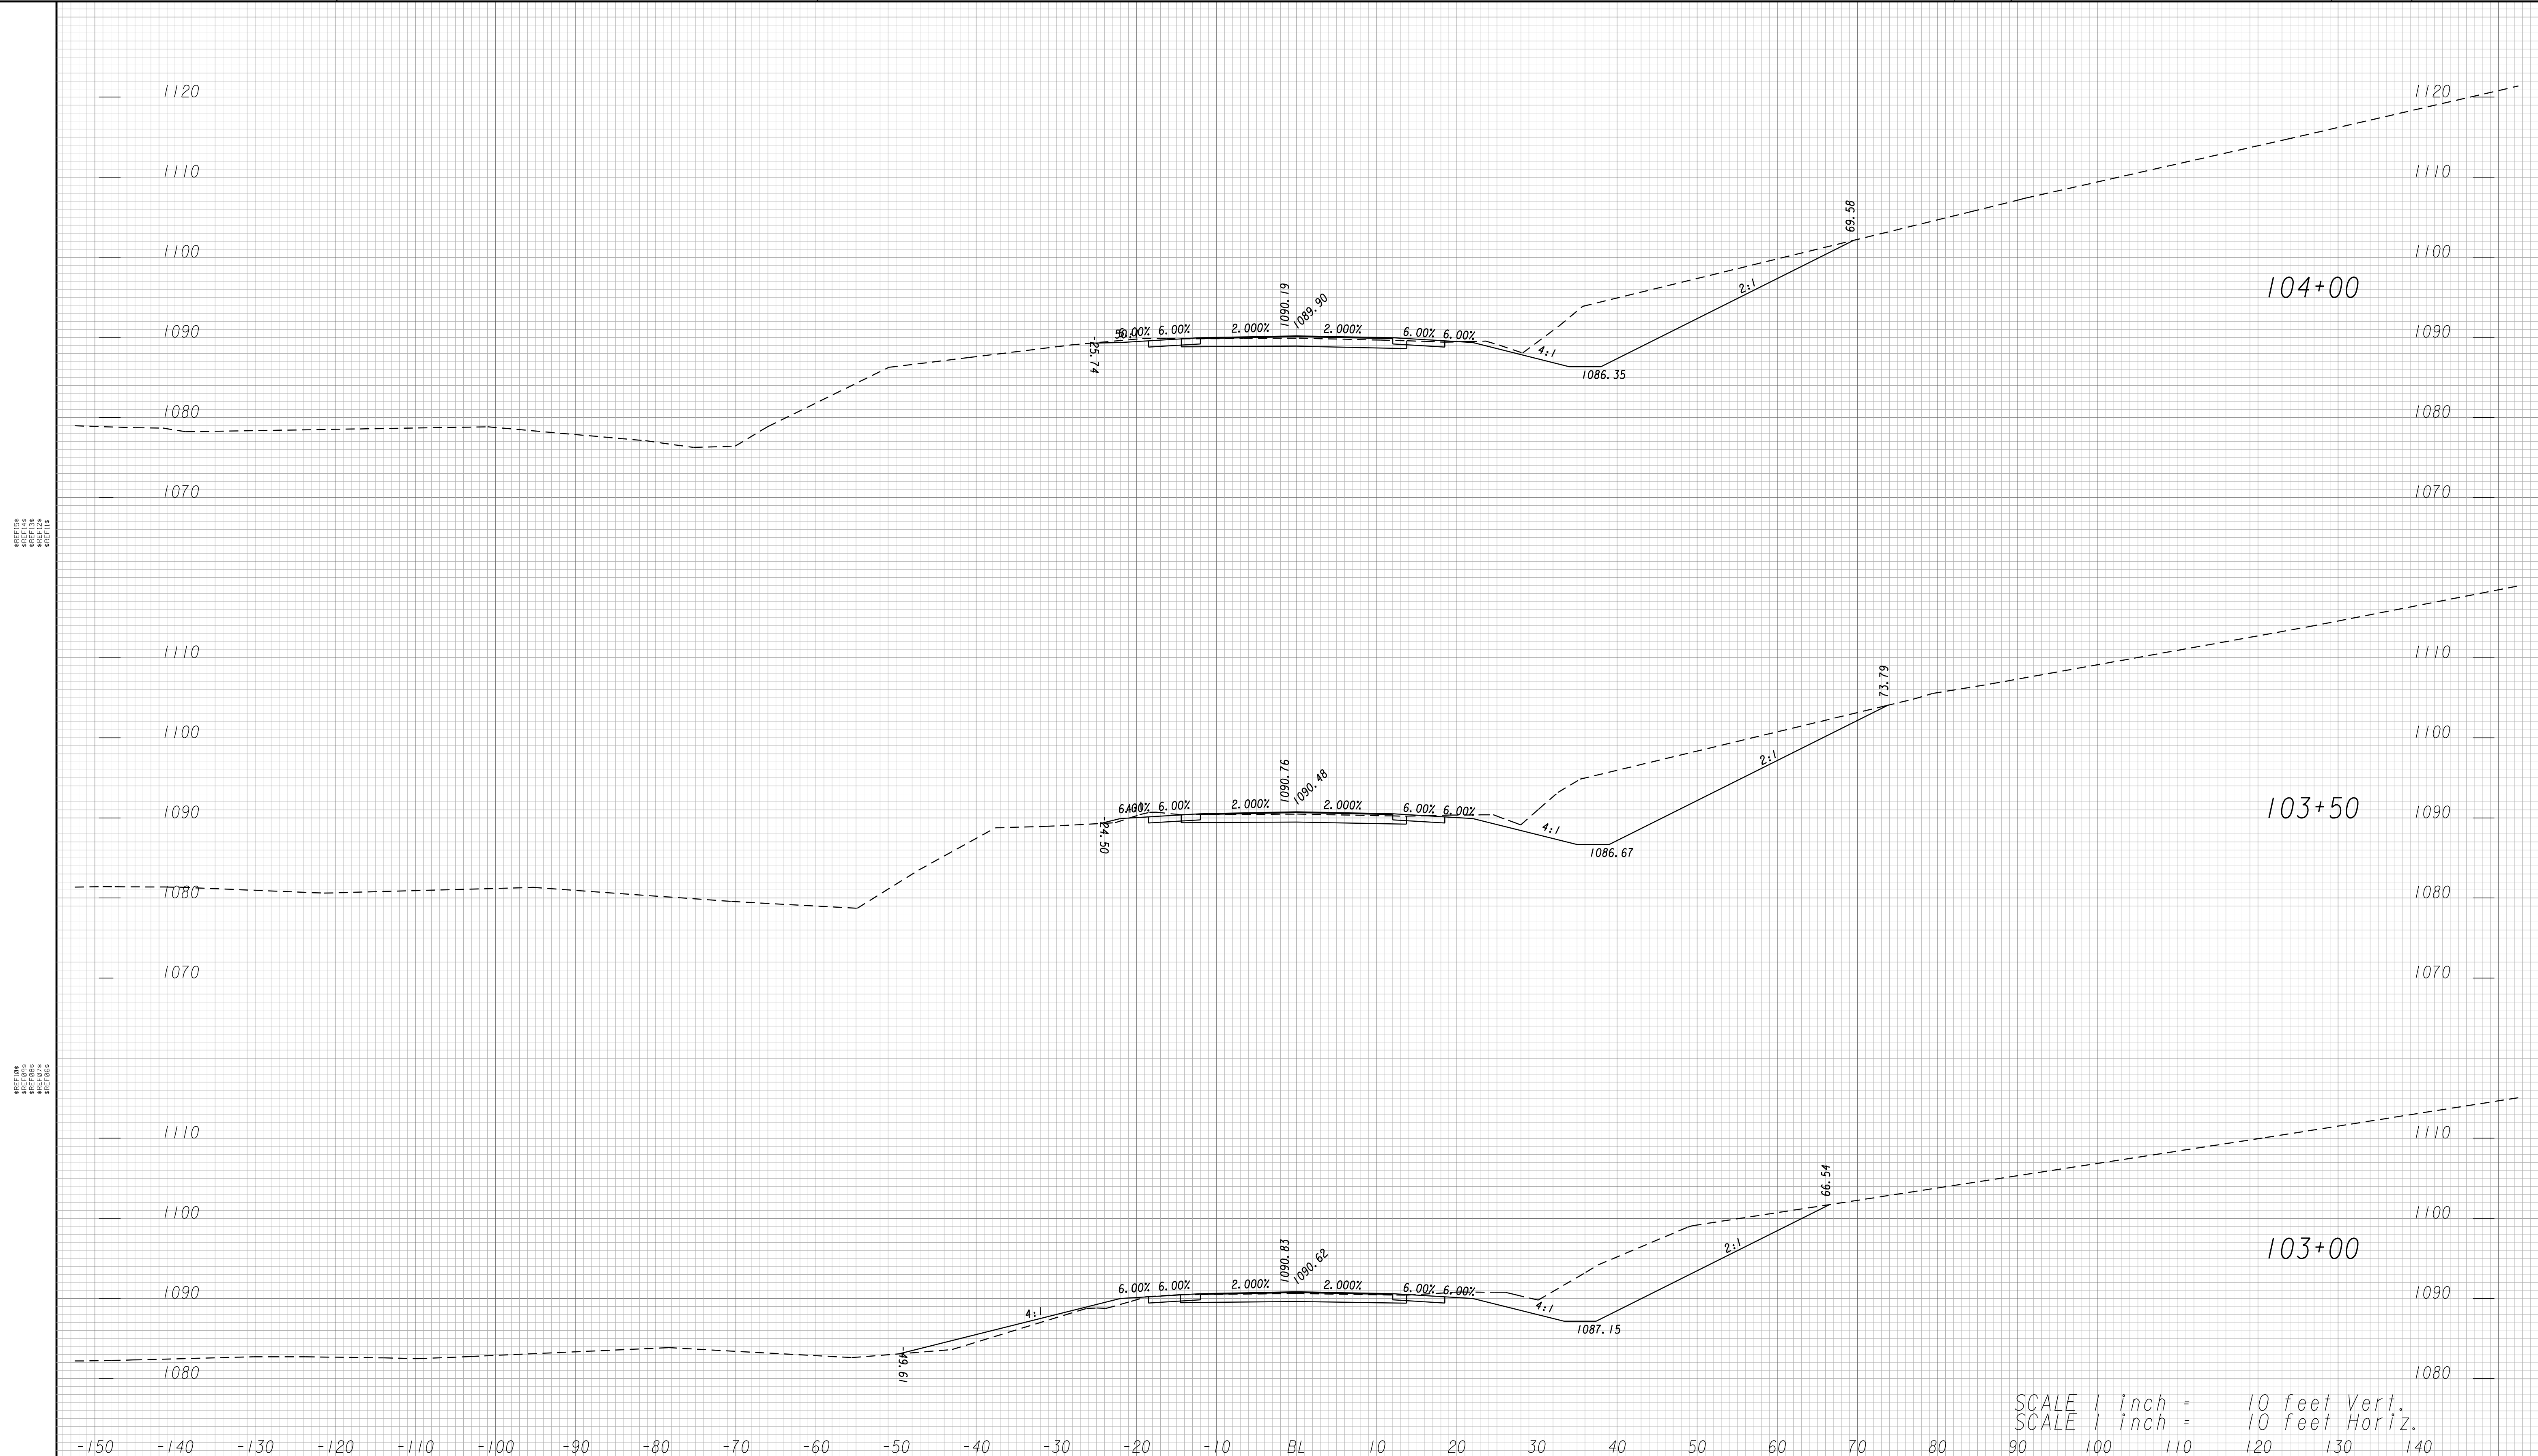

SCALE 1 inch = 10 feet Vert.
SCALE 1 inch = 10 feet Horiz.



GEORGIA
DEPARTMENT
OF
TRANSPORTATION

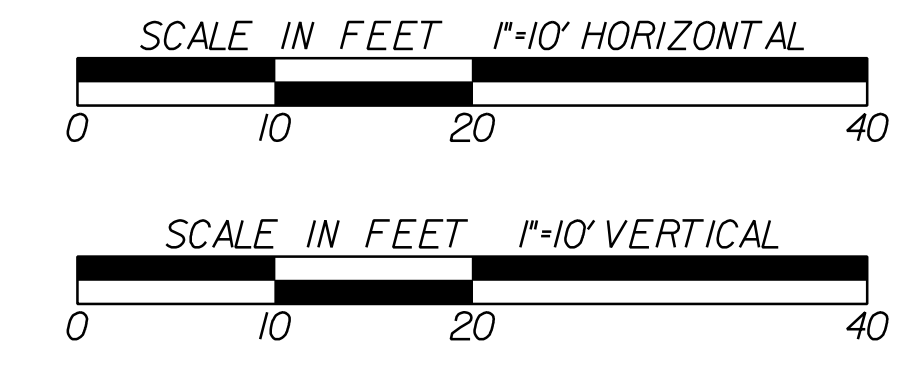

REVISION DATES	

STATE OF GEORGIA
DEPARTMENT OF TRANSPORTATION
OFFICE: PROGRAM DELIVERY


CROSS SECTIONS

CSSFT-0008-00(420)
LOWNDES COUNTY

DRAWING No.
23-042

\$REF**
 \$REF**
 \$REF**
 \$REF**

\$REF**
 \$REF**
 \$REF**
 \$REF**

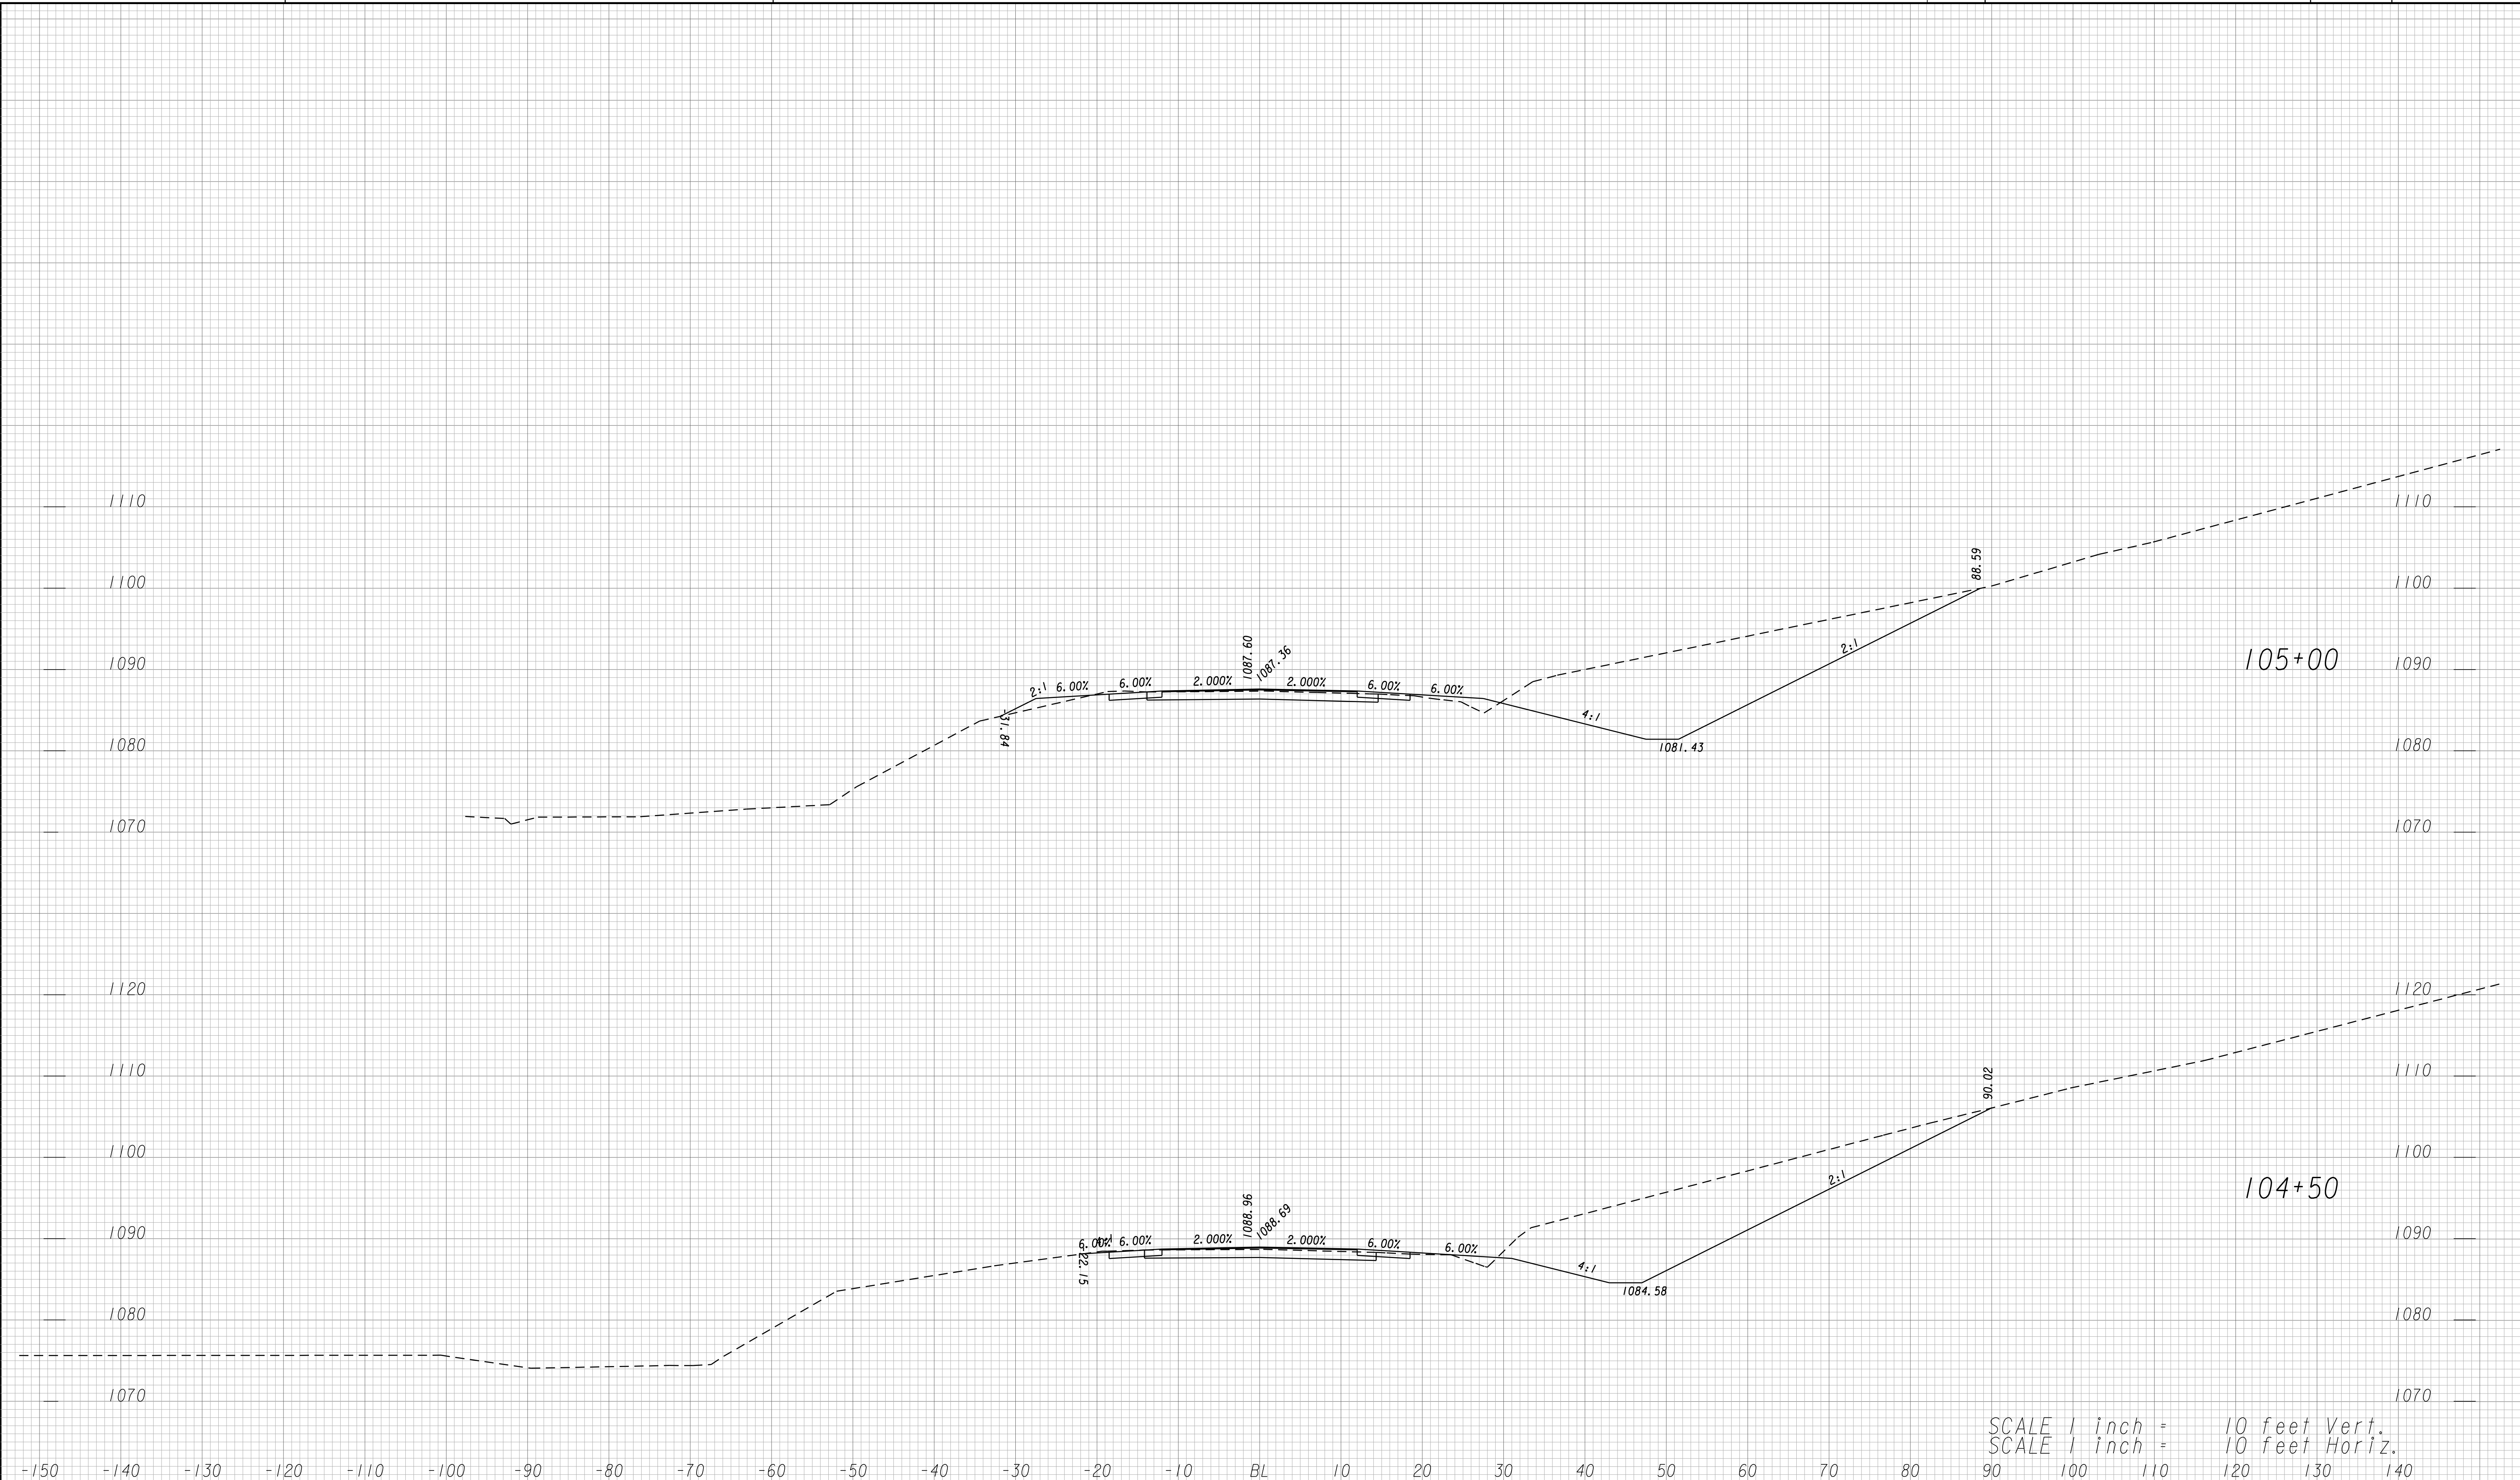


SCALE 1 inch = 10 feet Vert.
 SCALE 1 inch = 10 feet Horiz.

KC20

**GRESHAM
SMITH AND
PARTNERS**

**GEORGIA
DEPARTMENT
OF
TRANSPORTATION**

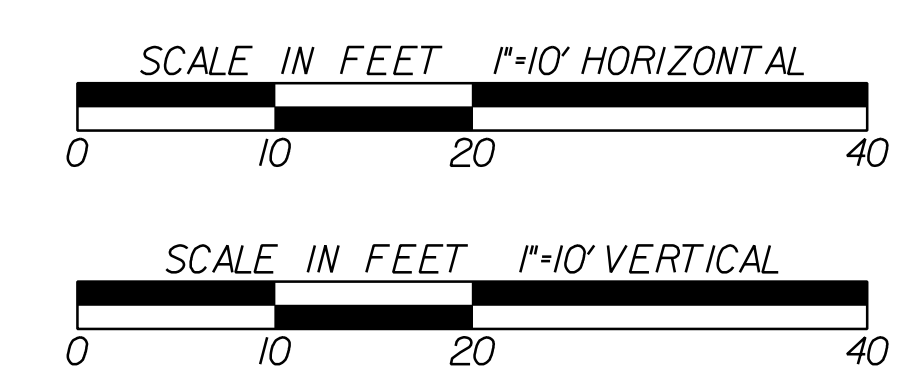

REVISION DATES	


STATE OF GEORGIA
DEPARTMENT OF TRANSPORTATION
OFFICE: PROGRAM DELIVERY

CROSS SECTIONS

CSSFT-0008-00(420)
LOWNDES COUNTY

DRAWING No.
23-043

\$REF1**
 \$REF2**
 \$REF3**
 \$REF4**
 \$REF5**
 \$REF6**
 \$REF7**
 \$REF8**
 \$REF9**
 \$REF10**

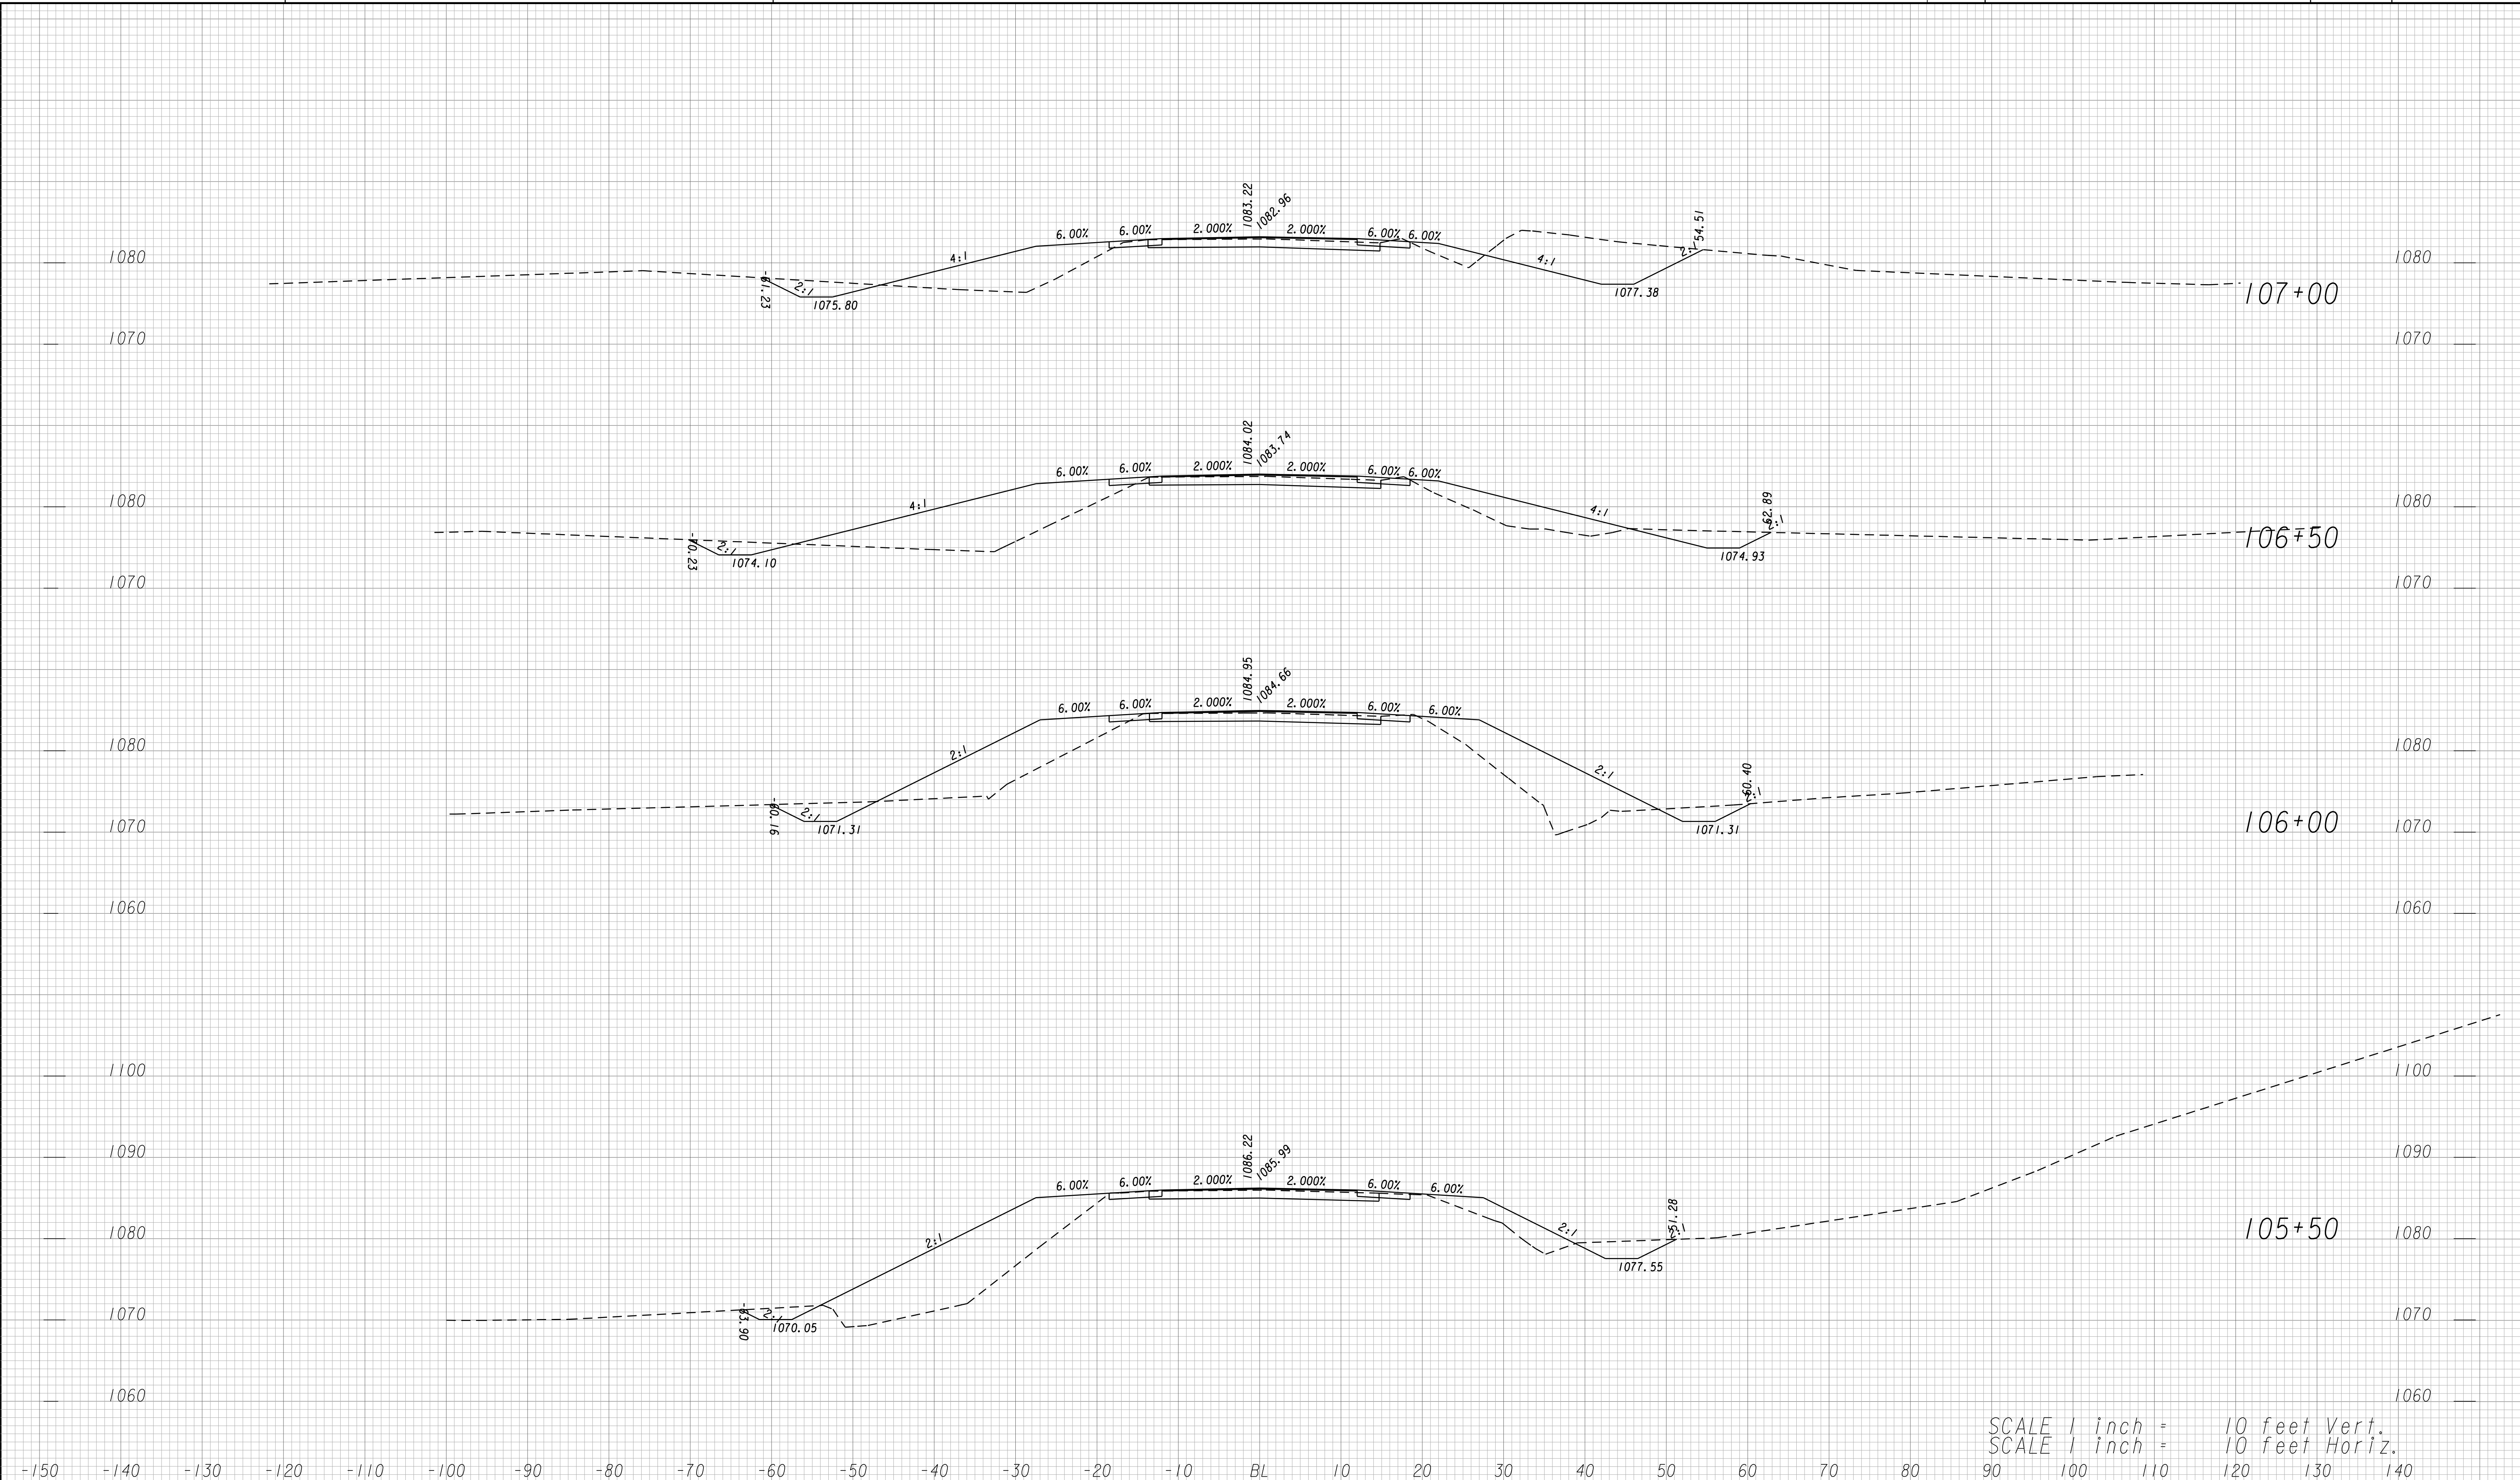


SCALE 1 inch = 10 feet Vert.
 SCALE 1 inch = 10 feet Horiz.

KC20

**GRESHAM
SMITH AND
PARTNERS**

GEORGIA
DEPARTMENT
OF
TRANSPORTATION

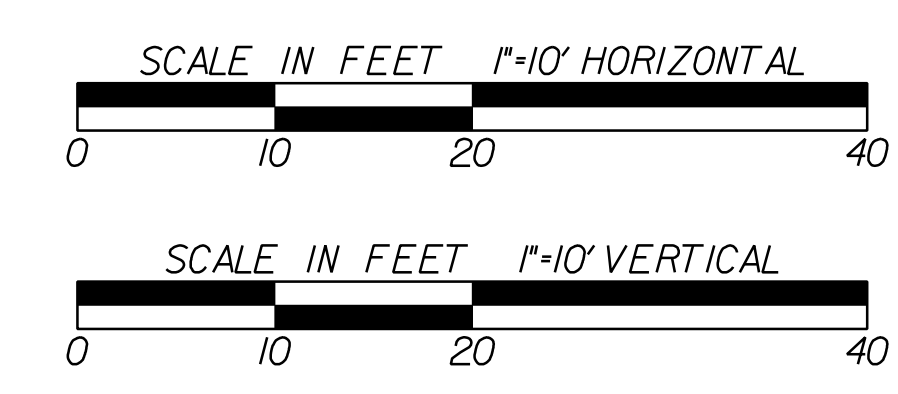

REVISION DATES	


STATE OF GEORGIA
DEPARTMENT OF TRANSPORTATION
OFFICE: PROGRAM DELIVERY

CROSS SECTIONS




CSSFT-0008-00(420)
LOWNDES COUNTY

DRAWING No.
23-044

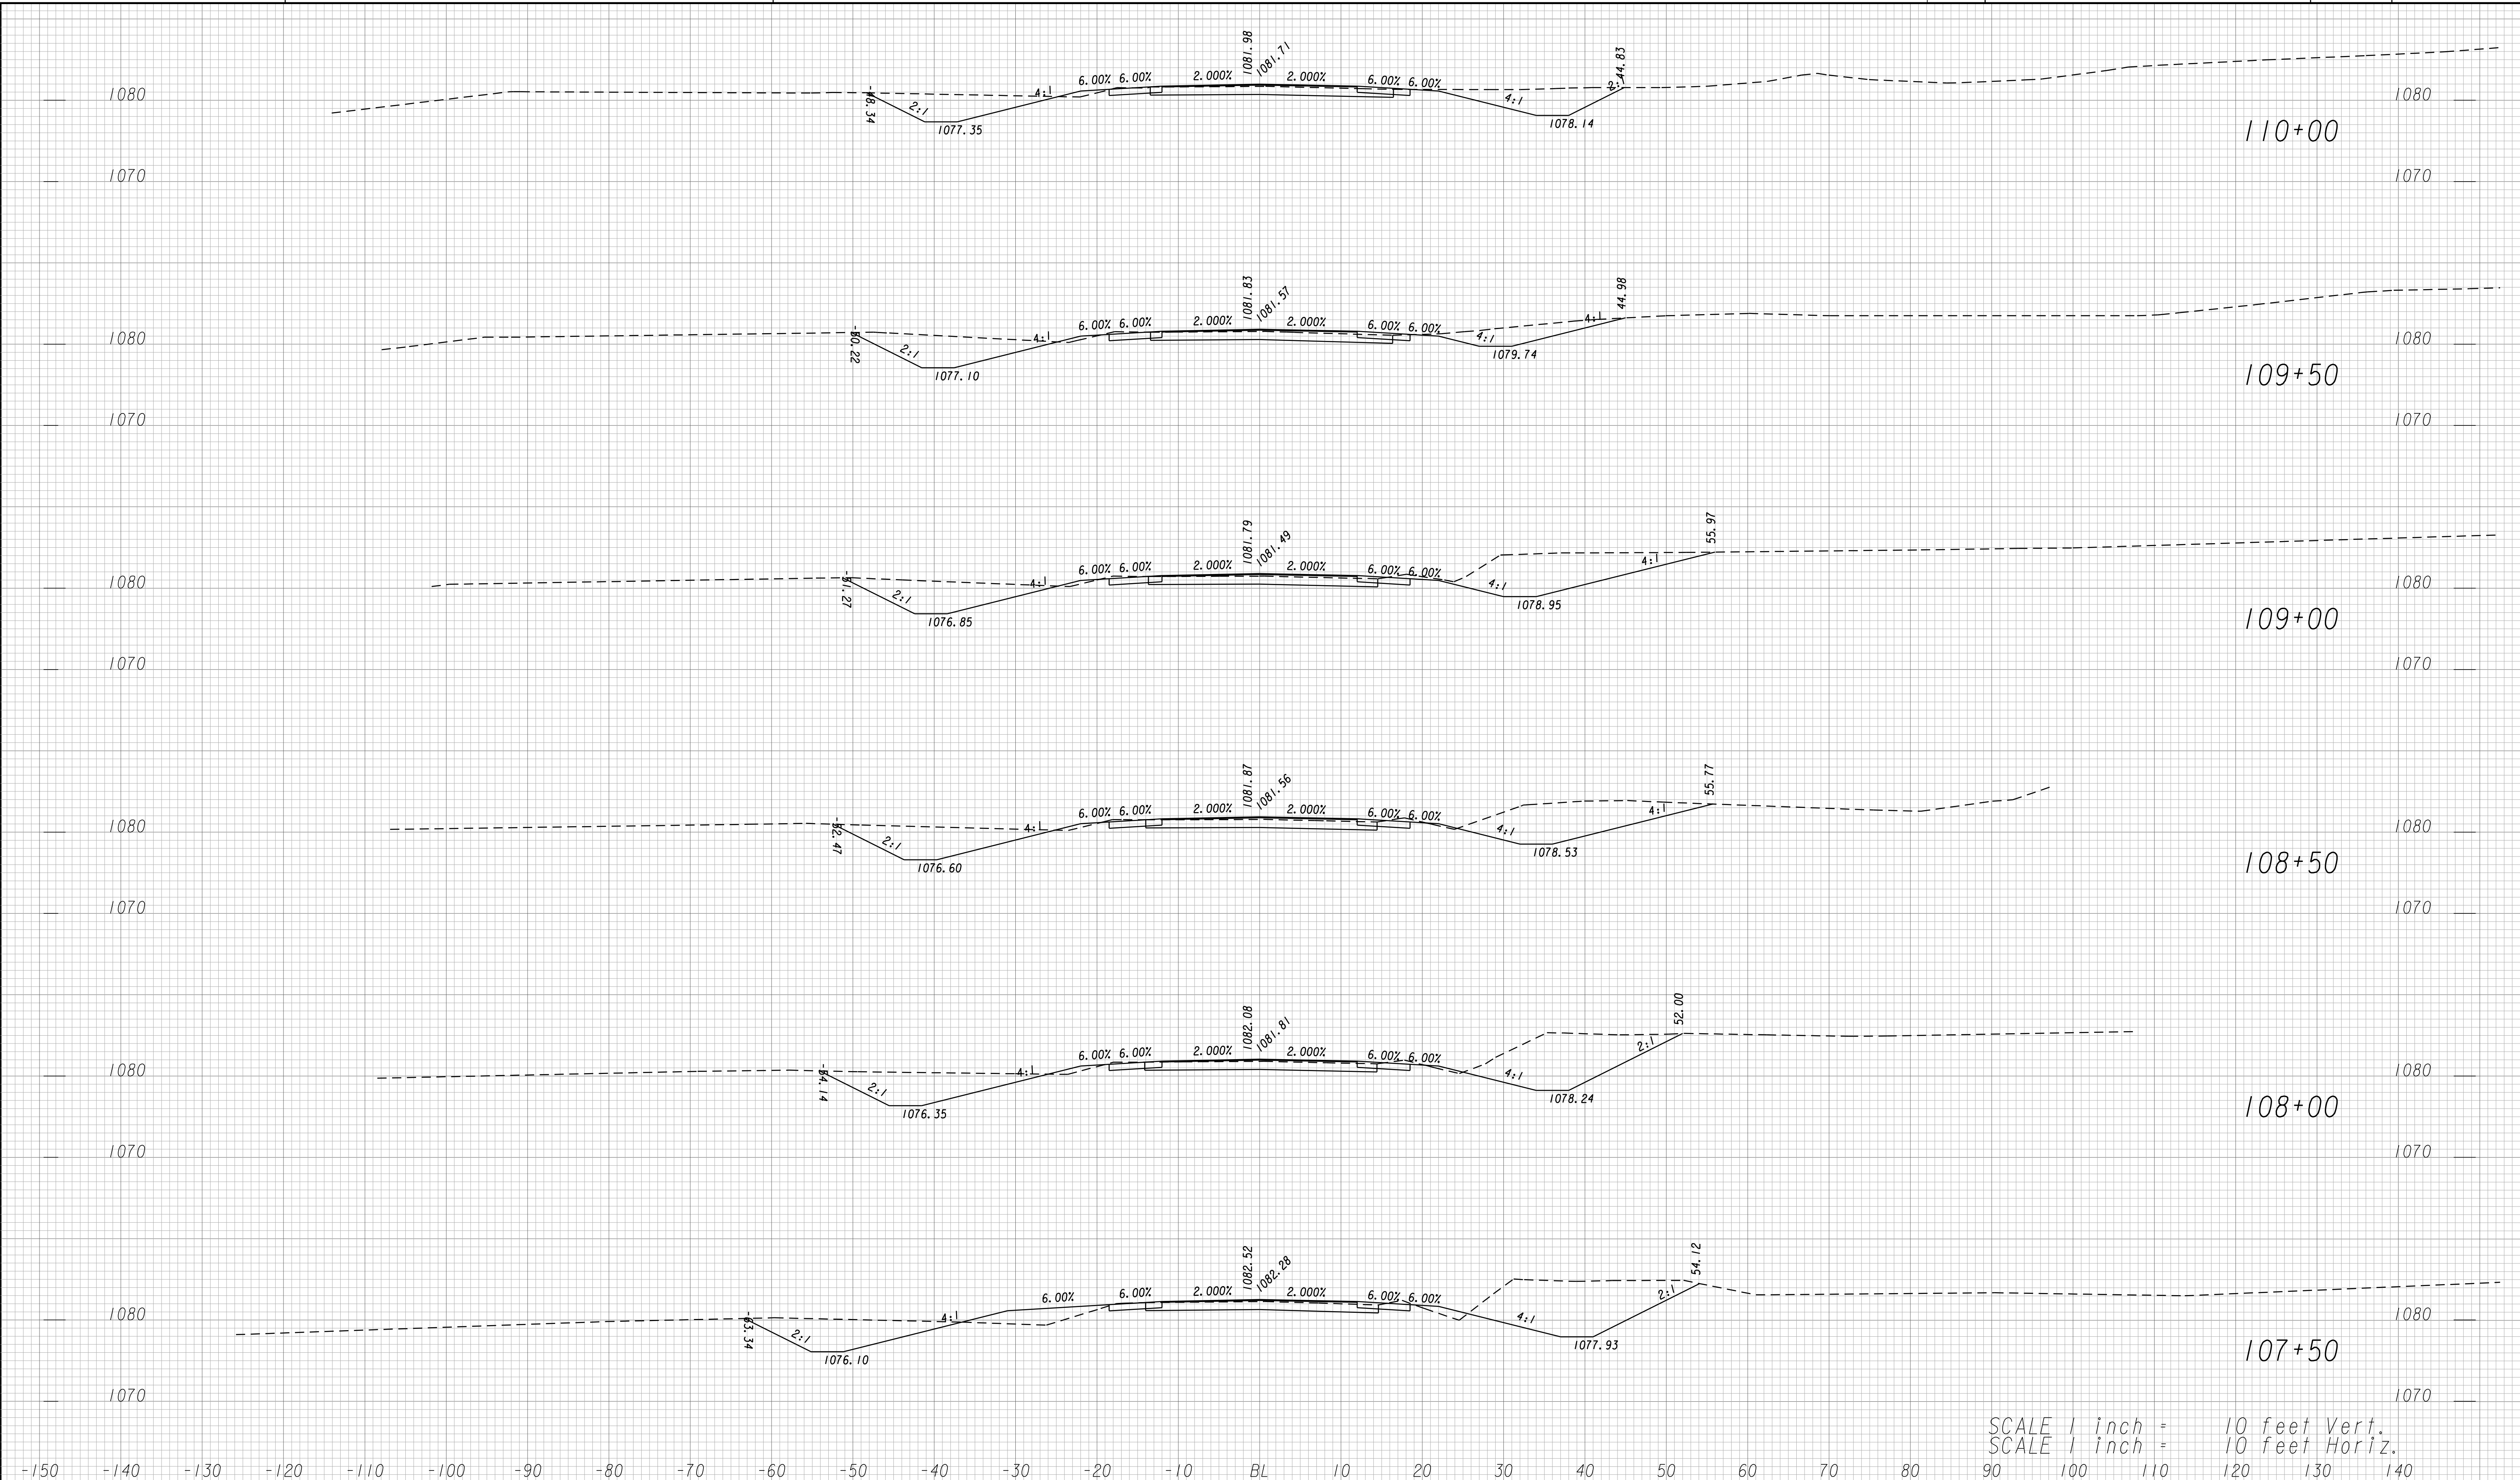\$REF104
 \$REF105
 \$REF106
 \$REF107
 \$REF108
 \$REF109
 \$REF110
 \$REF111
 \$REF112
 \$REF113
 \$REF114
 \$REF115
 \$REF116
 \$REF117
 \$REF118
 \$REF119
 \$REF120



SCALE 1 inch = 10 feet Vert.
SCALE 1 inch = 10 feet Horiz.

 GRESHAM SMITH AND PARTNERS	GEORGIA DEPARTMENT OF TRANSPORTATION	SCALE IN FEET 1"=10' HORIZONTAL  SCALE IN FEET 1"=10' VERTICAL 	REVISION DATES <table border="1" style="width:100%; height: 40px;"> <tr><td> </td><td> </td></tr> </table>			STATE OF GEORGIA DEPARTMENT OF TRANSPORTATION OFFICE: PROGRAM DELIVERY CROSS SECTIONS CSSFT-0008-00(420) LOWNDES COUNTY	DRAWING No. 23-045

\$REF104
 \$REF105
 \$REF106
 \$REF107
 \$REF108
 \$REF109
 \$REF110
 \$REF111
 \$REF112
 \$REF113
 \$REF114
 \$REF115
 \$REF116
 \$REF117
 \$REF118
 \$REF119
 \$REF120




SCALE 1 inch = 10 feet Vert.
 SCALE 1 inch = 10 feet Horiz.

KC20



**GRESHAM
SMITH AND
PARTNERS**

**GEORGIA
DEPARTMENT
OF
TRANSPORTATION**

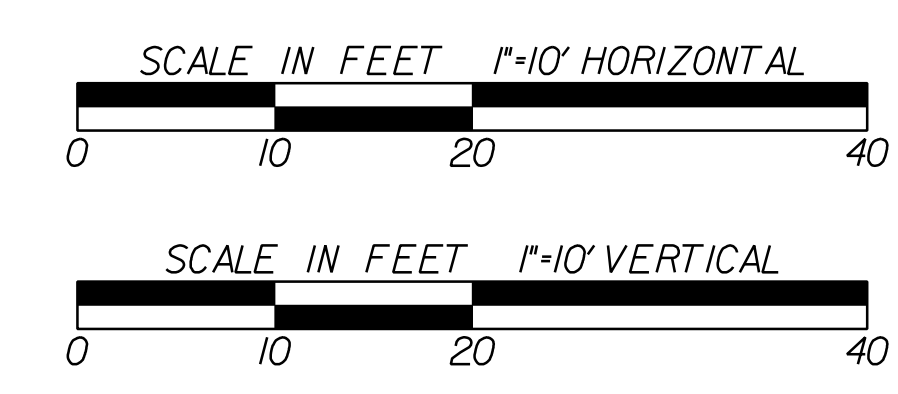

REVISION DATES	


STATE OF GEORGIA
DEPARTMENT OF TRANSPORTATION
OFFICE: PROGRAM DELIVERY

CROSS SECTIONS

CSSFT-0008-00(420)
LOWNDES COUNTY

DRAWING No.
23-046

\$REF104
 \$REF105
 \$REF106
 \$REF107
 \$REF108
 \$REF109
 \$REF110
 \$REF111
 \$REF112
 \$REF113
 \$REF114
 \$REF115
 \$REF116
 \$REF117
 \$REF118
 \$REF119
 \$REF120

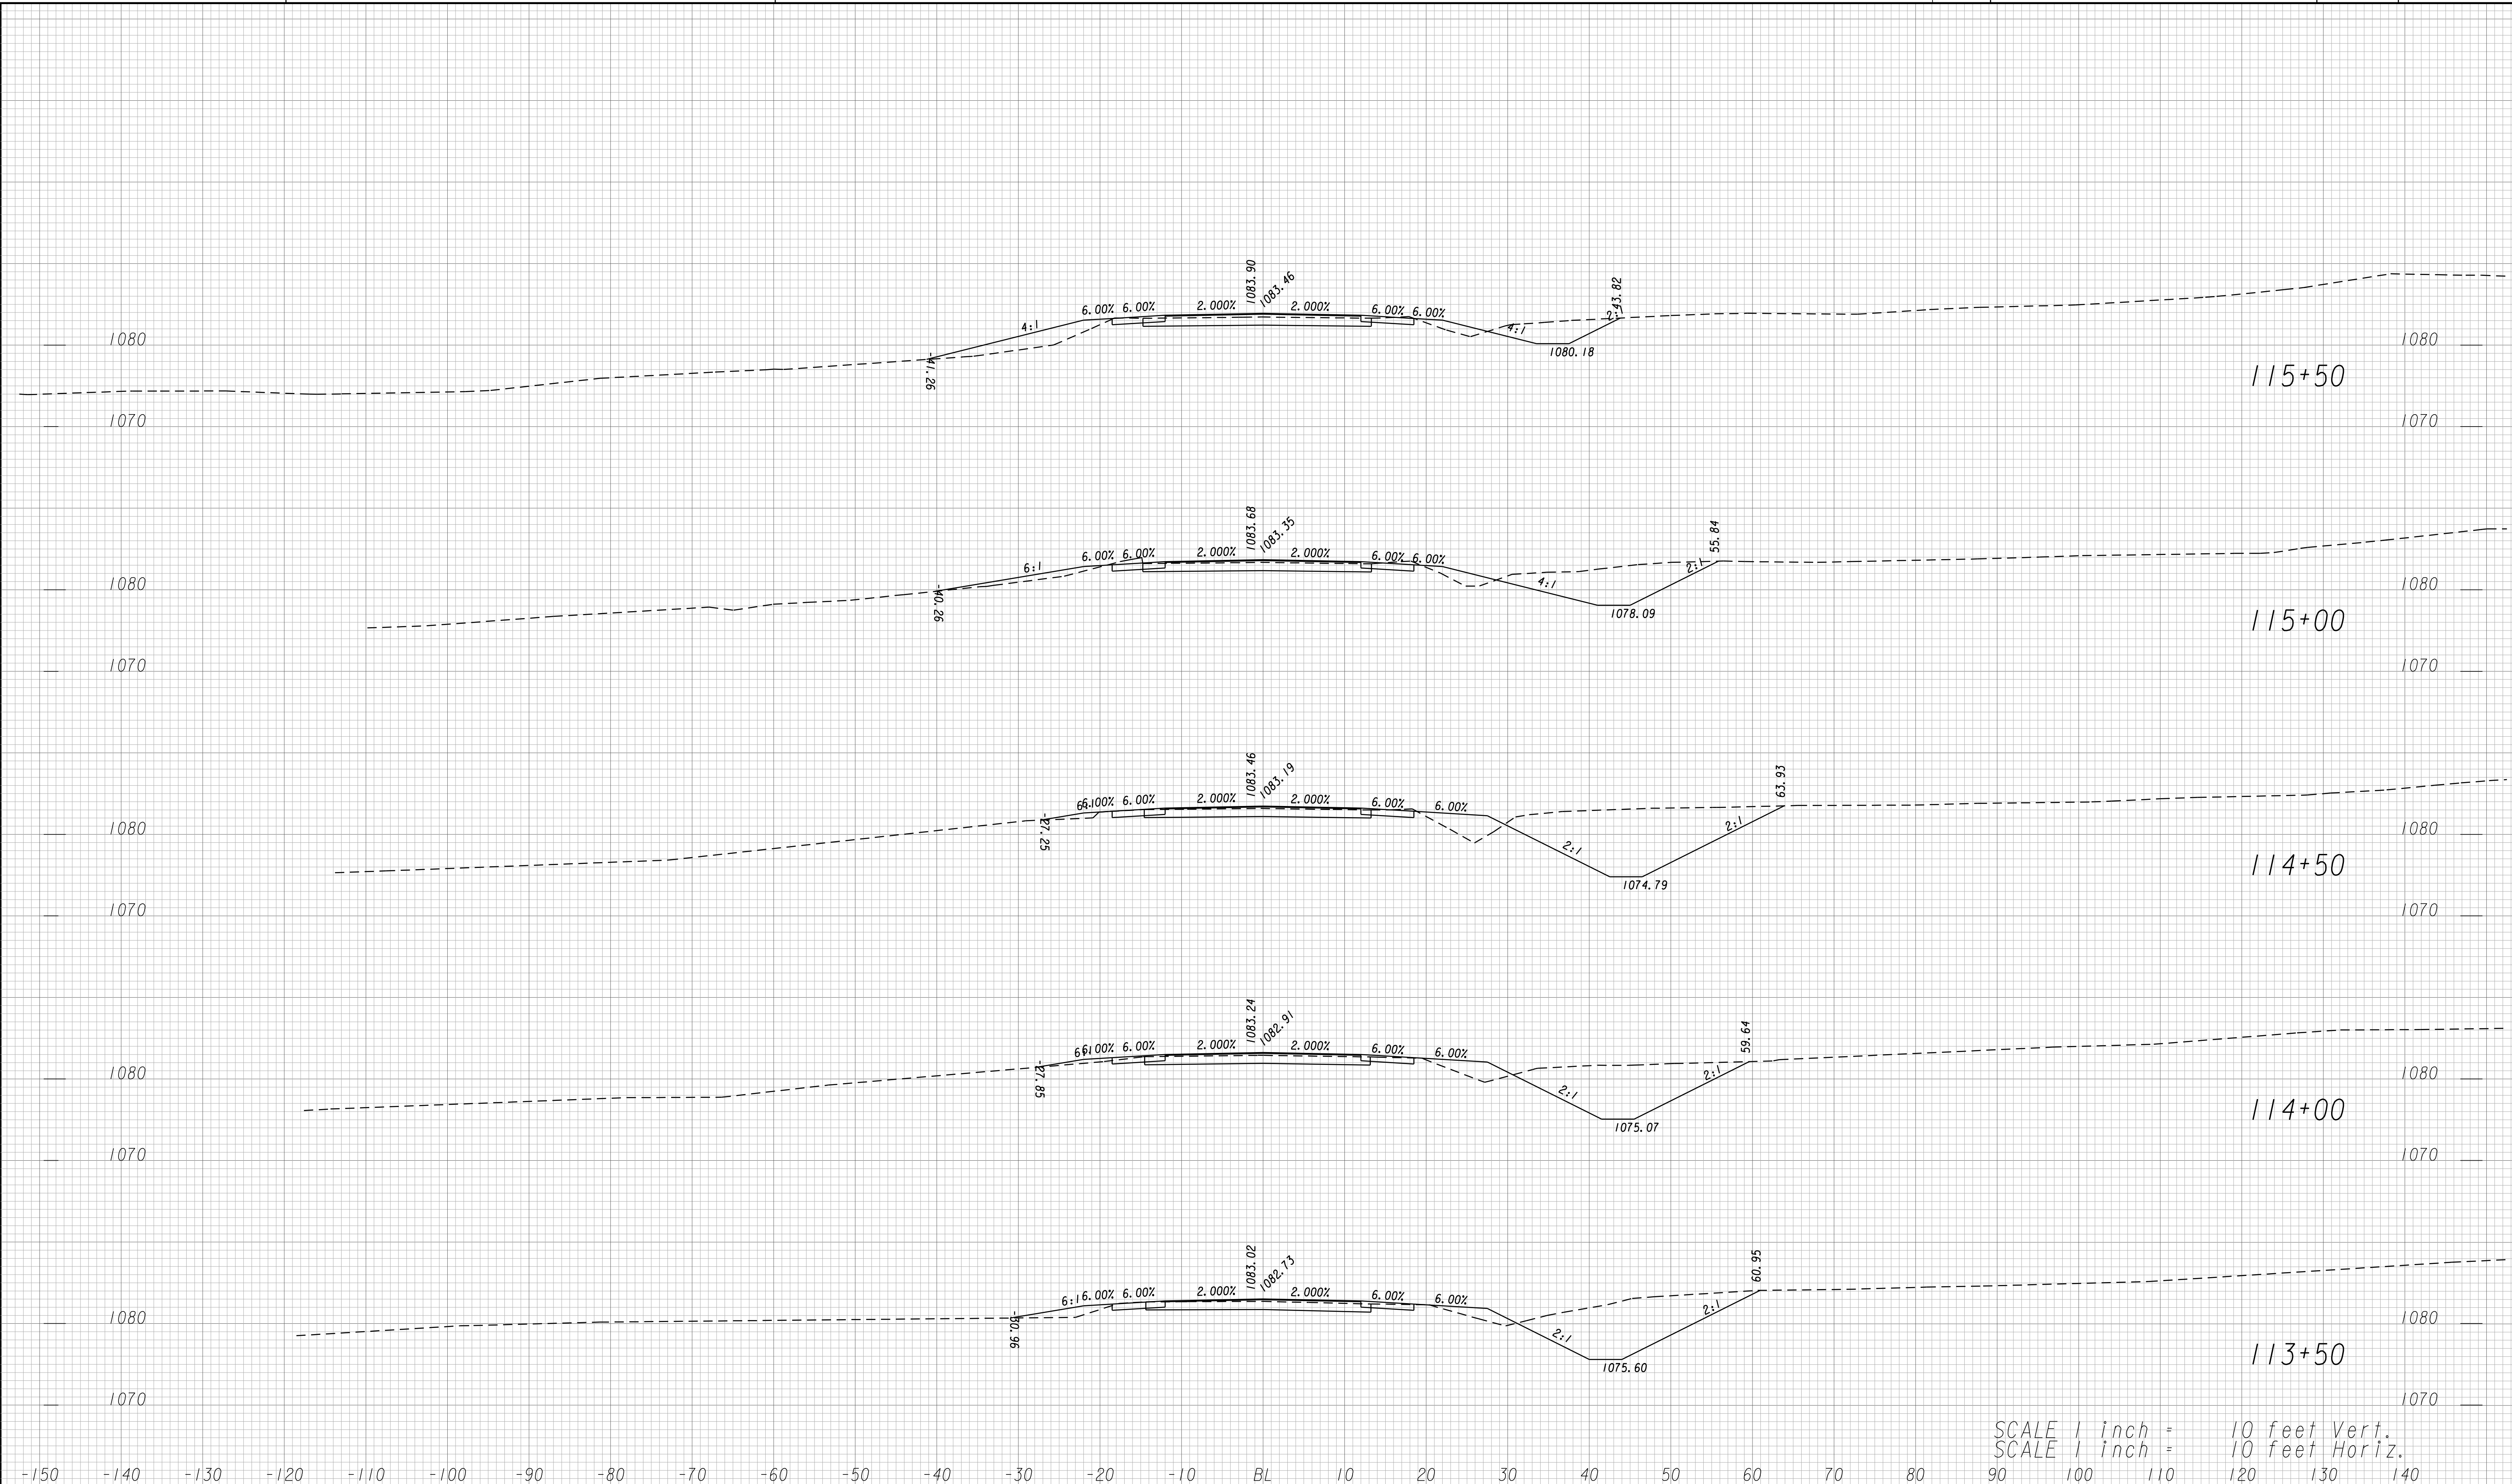


SCALE 1 inch = 10 feet Vert.
SCALE 1 inch = 10 feet Horiz.

KC20

**GRESHAM
SMITH AND
PARTNERS**

GEORGIA
DEPARTMENT
OF
TRANSPORTATION

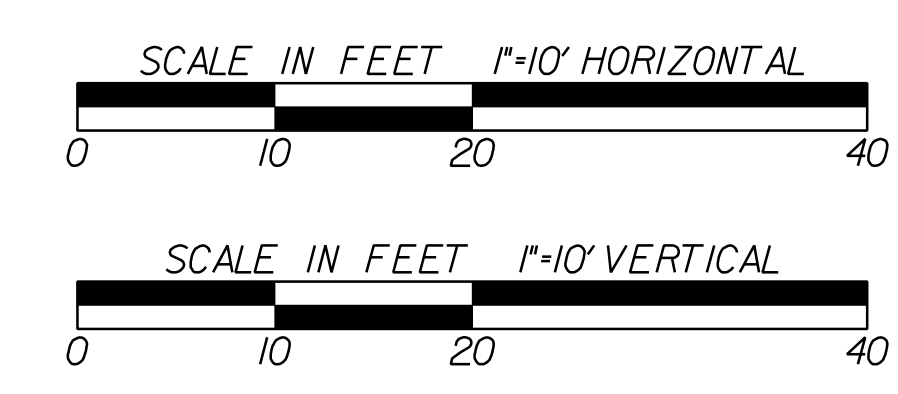


REVISION DATES	


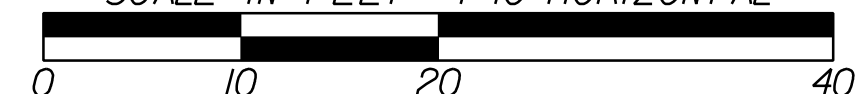

STATE OF GEORGIA
DEPARTMENT OF TRANSPORTATION
OFFICE: PROGRAM DELIVERY
CROSS SECTIONS
CSSFT-0008-00(420)
LOWNDES COUNTY


DRAWING No.
23-047

\$REF1*
 \$REF2*
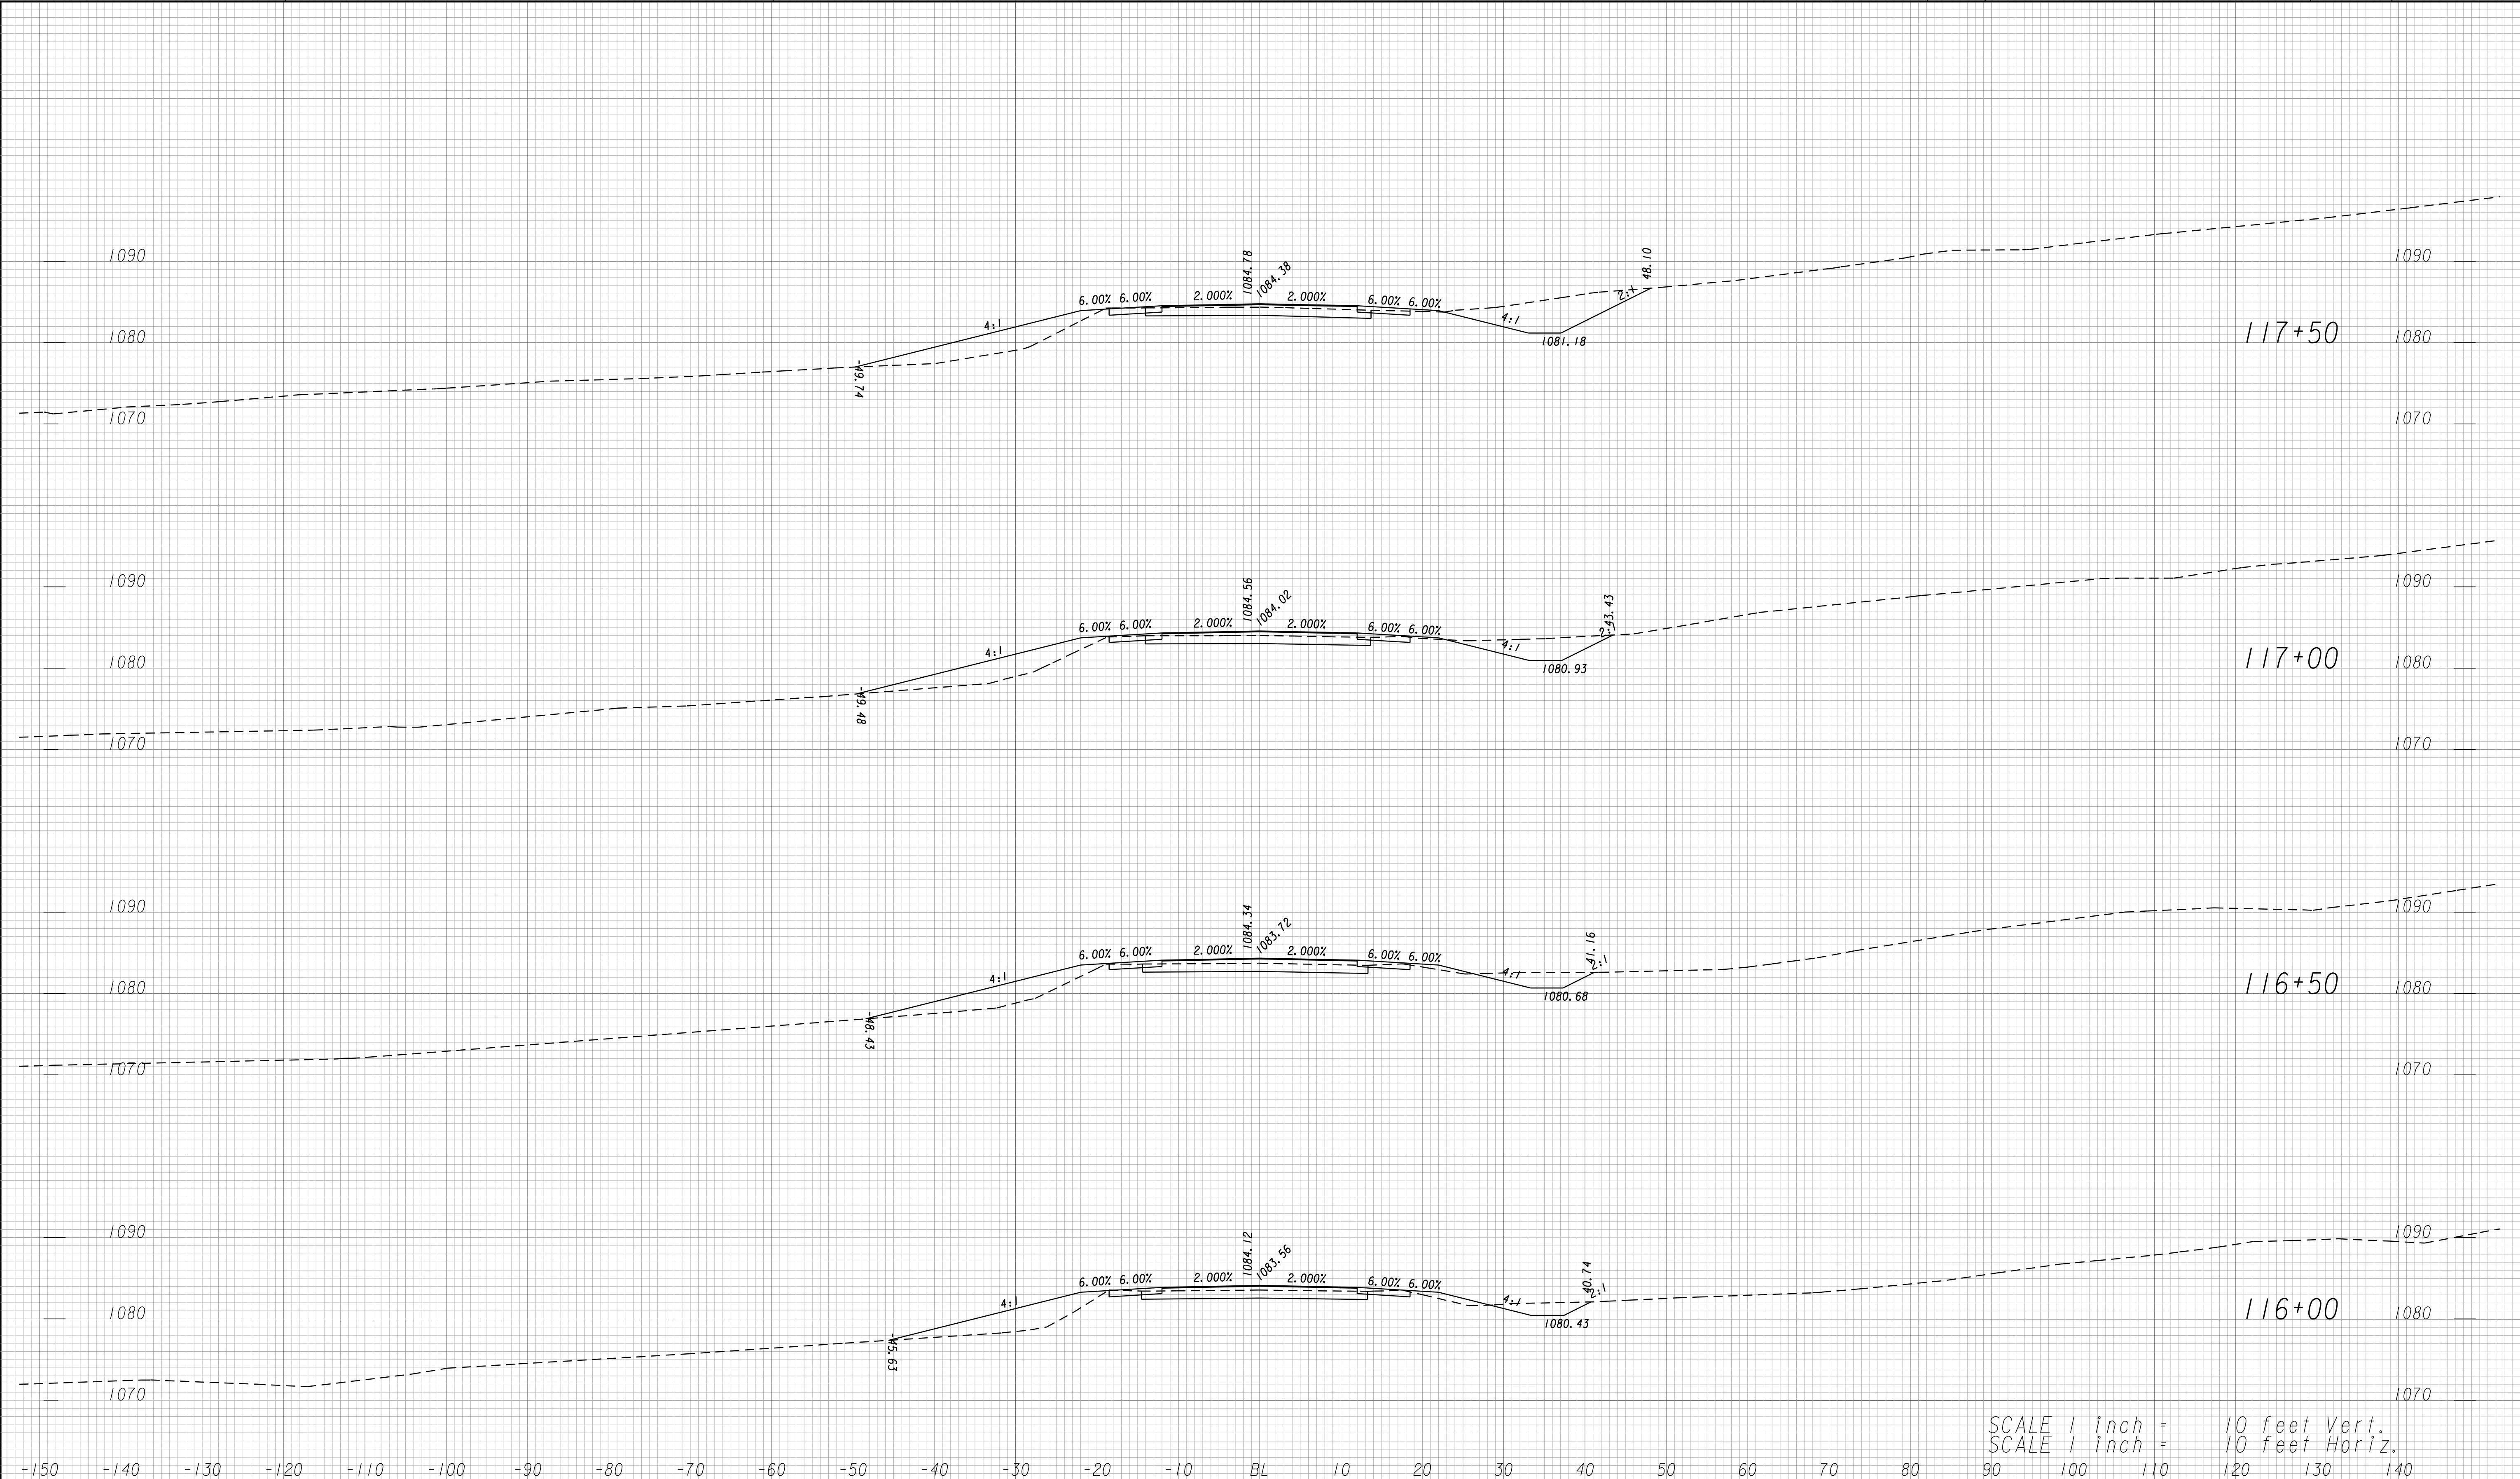

SCALE 1 inch = 10 feet Vert.
 SCALE 1 inch = 10 feet Horiz.


 GRESHAM SMITH AND PARTNERS	GEORGIA DEPARTMENT OF TRANSPORTATION	SCALE IN FEET 1"=10' HORIZONTAL  SCALE IN FEET 1"=10' VERTICAL 	REVISION DATES <table border="1" style="width:100%; height: 40px;"> <tr><td> </td><td> </td><td> </td></tr> </table>				STATE OF GEORGIA DEPARTMENT OF TRANSPORTATION OFFICE: PROGRAM DELIVERY CROSS SECTIONS CSSFT-0008-00(420) LOWNDES COUNTY	DRAWING No. 23-048

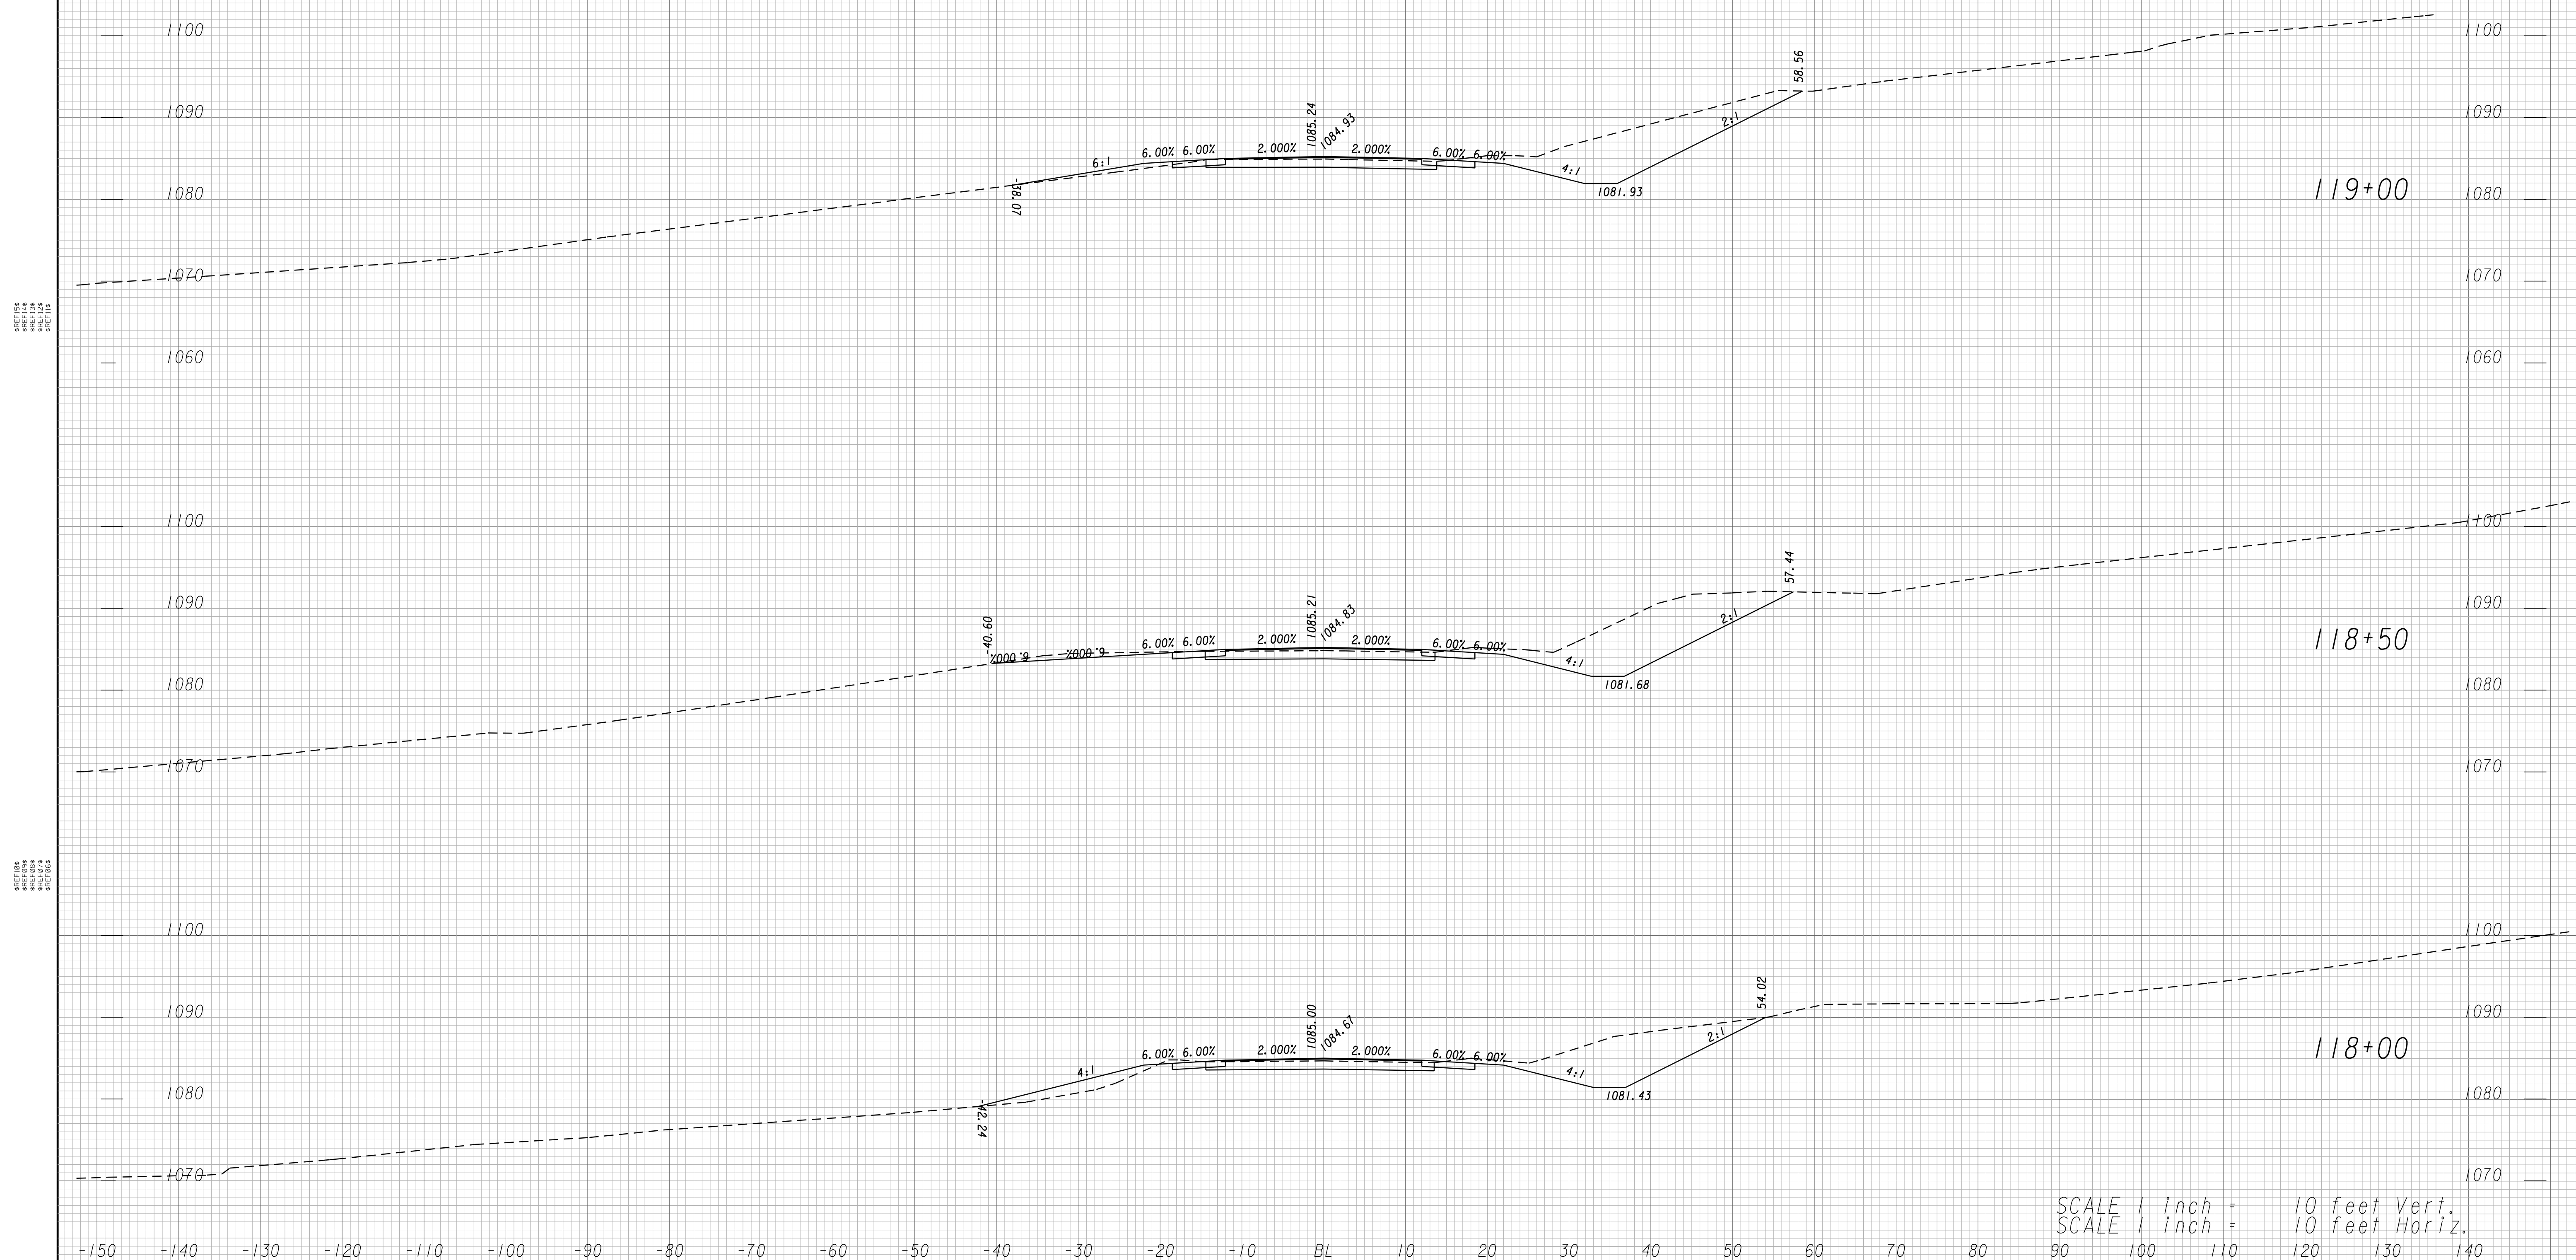

SCALE 1 inch = 10 feet Vert.
SCALE 1 inch = 10 feet Horiz.



GEORGIA
DEPARTMENT
OF
TRANSPORTATION

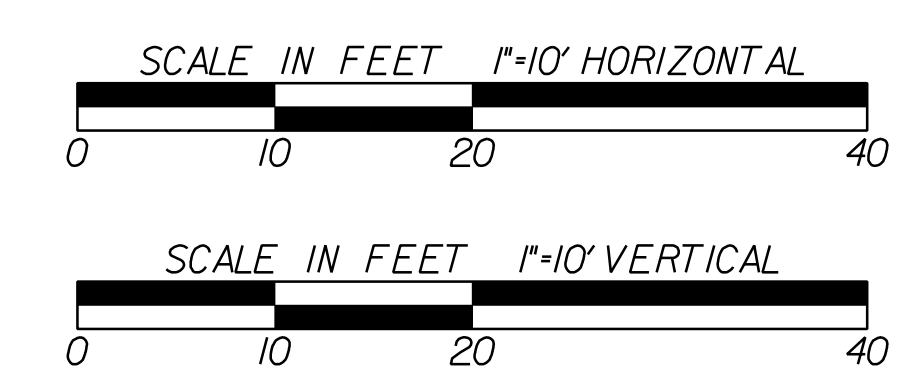


REVISION DATES	

STATE OF GEORGIA
DEPARTMENT OF TRANSPORTATION
OFFICE: PROGRAM DELIVERY

CROSS SECTIONS

CSSFT-0008-00(420)
LOWNDES COUNTY


DRAWING No.
23-049

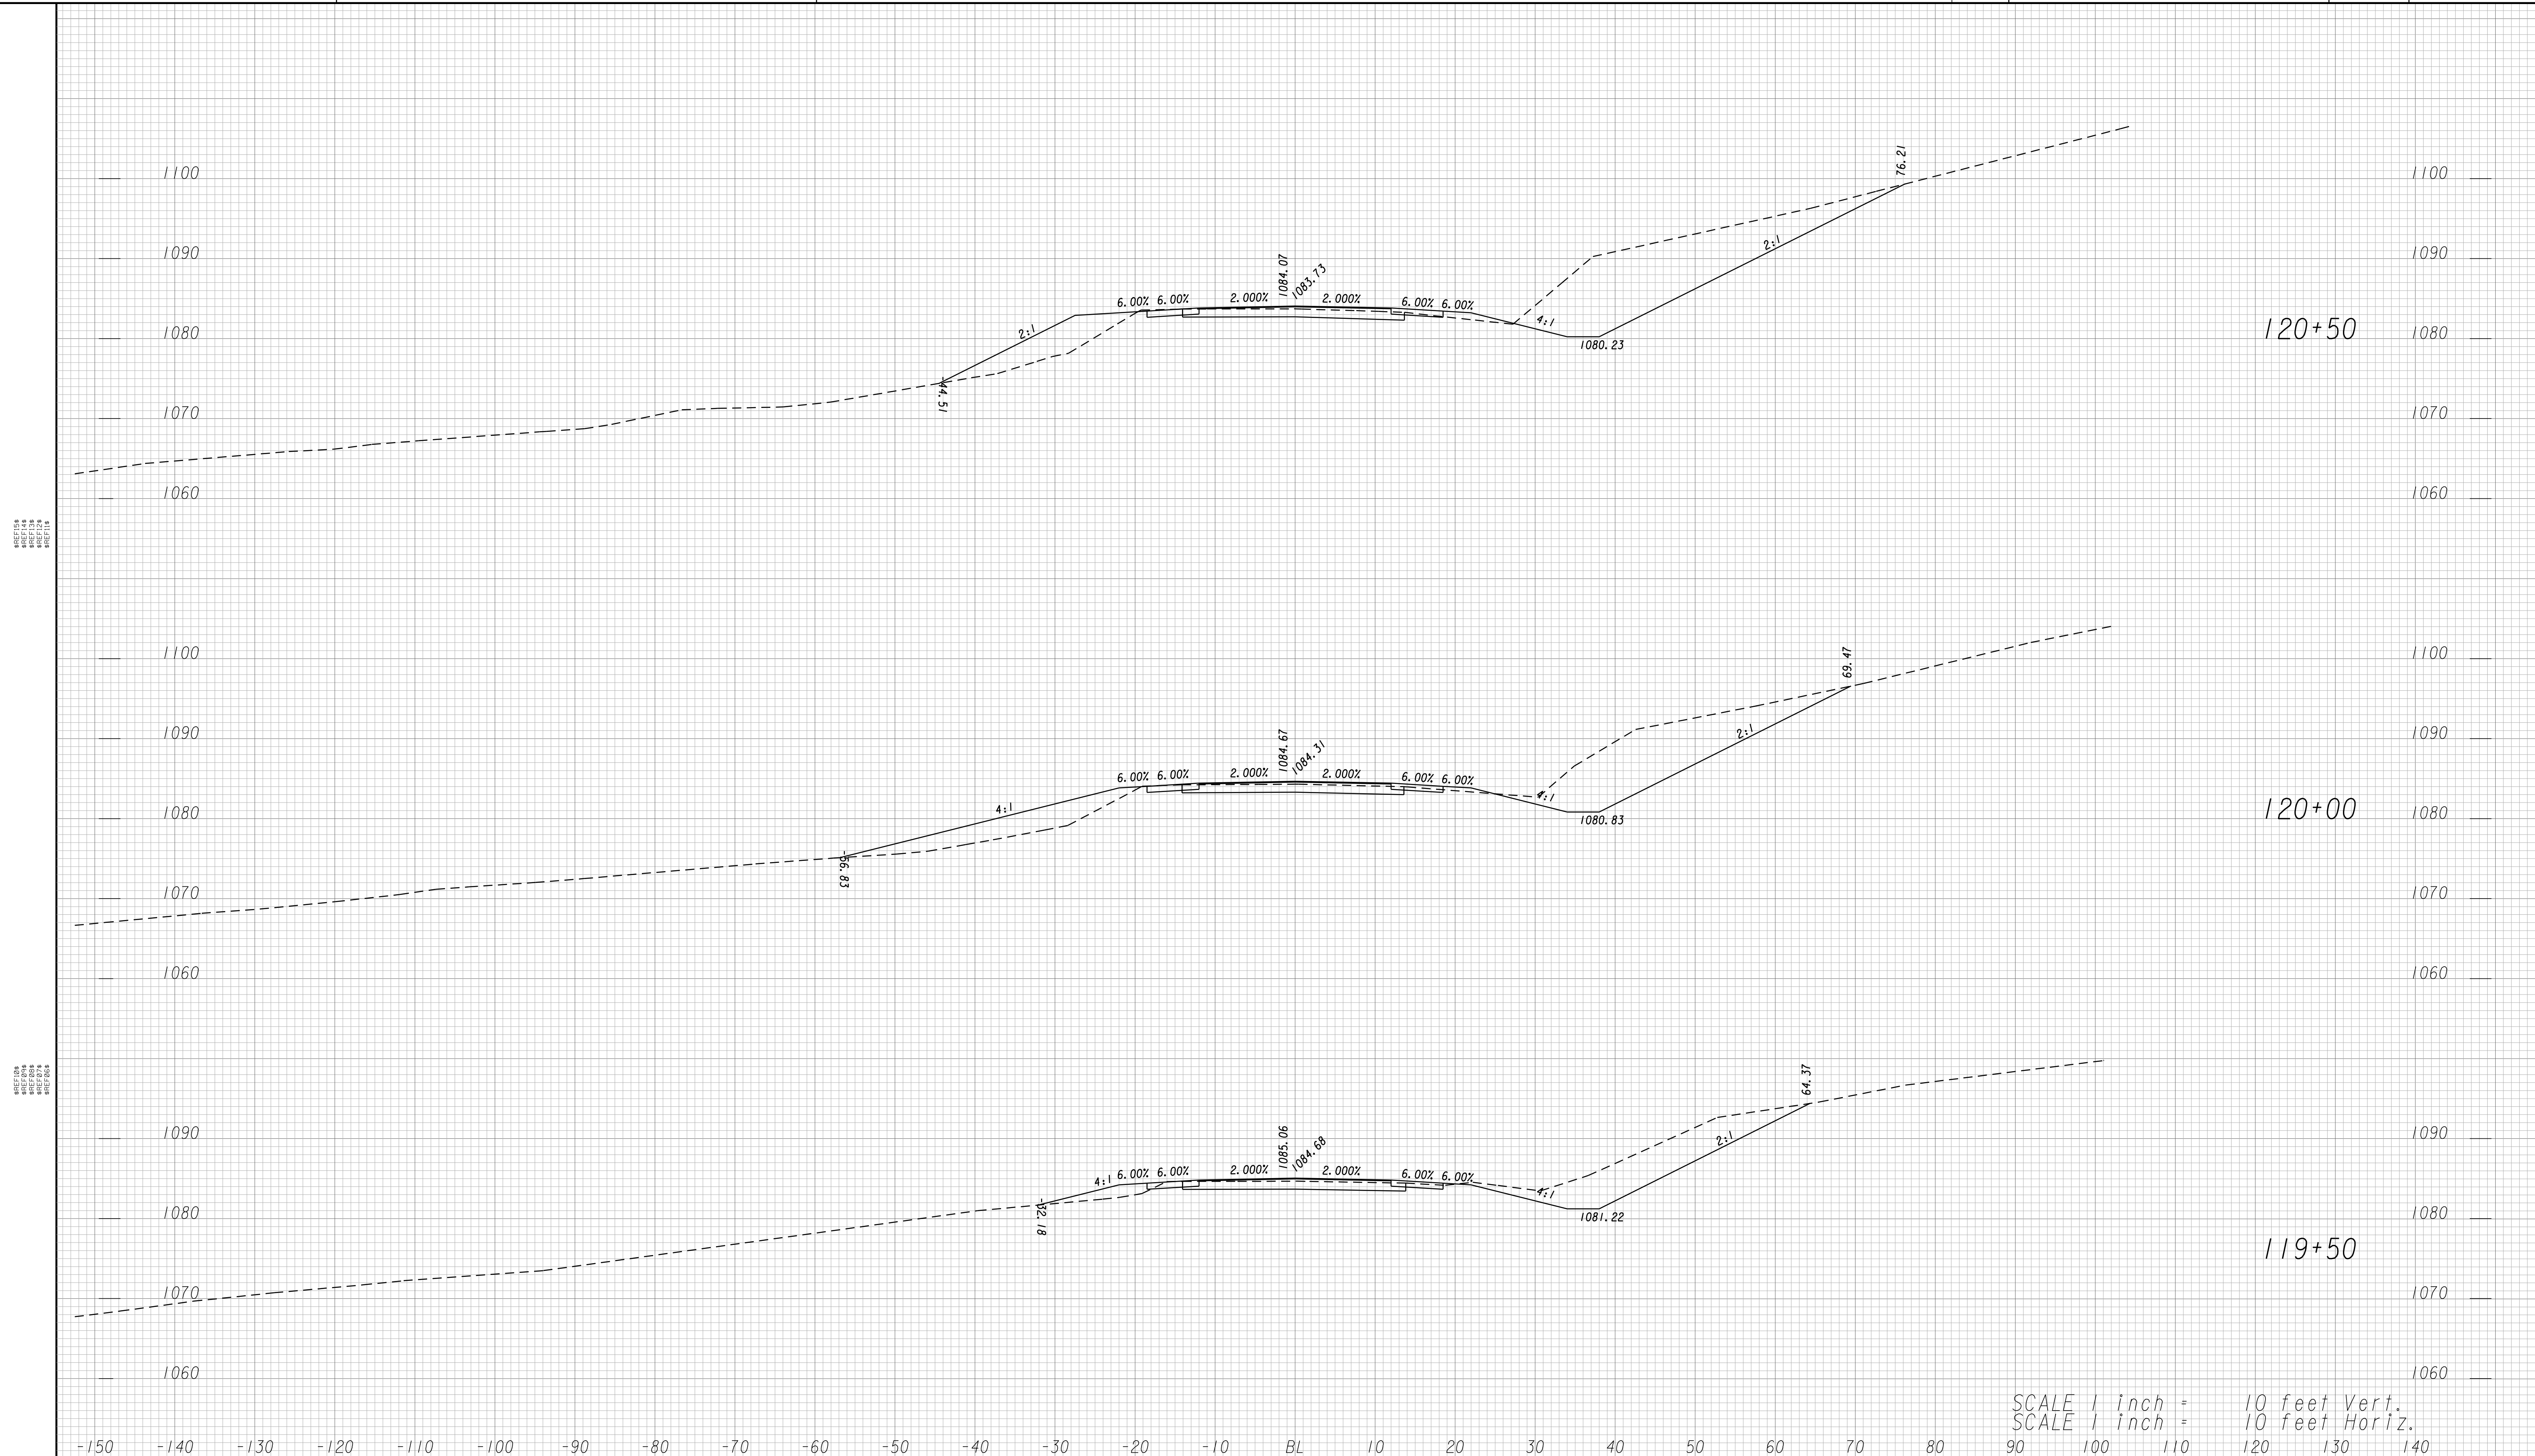

SCALE 1 inch = 10 feet Vert.
SCALE 1 inch = 10 feet Horiz.



GEORGIA
DEPARTMENT
OF
TRANSPORTATION

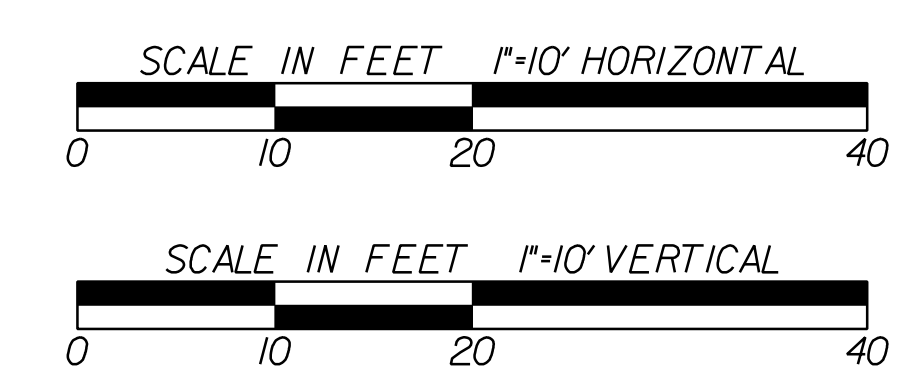


REVISION DATES	

STATE OF GEORGIA
DEPARTMENT OF TRANSPORTATION
OFFICE: PROGRAM DELIVERY

CROSS SECTIONS

CSSFT-0008-00(420)
LOWNDES COUNTY

DRAWING No.
23-050

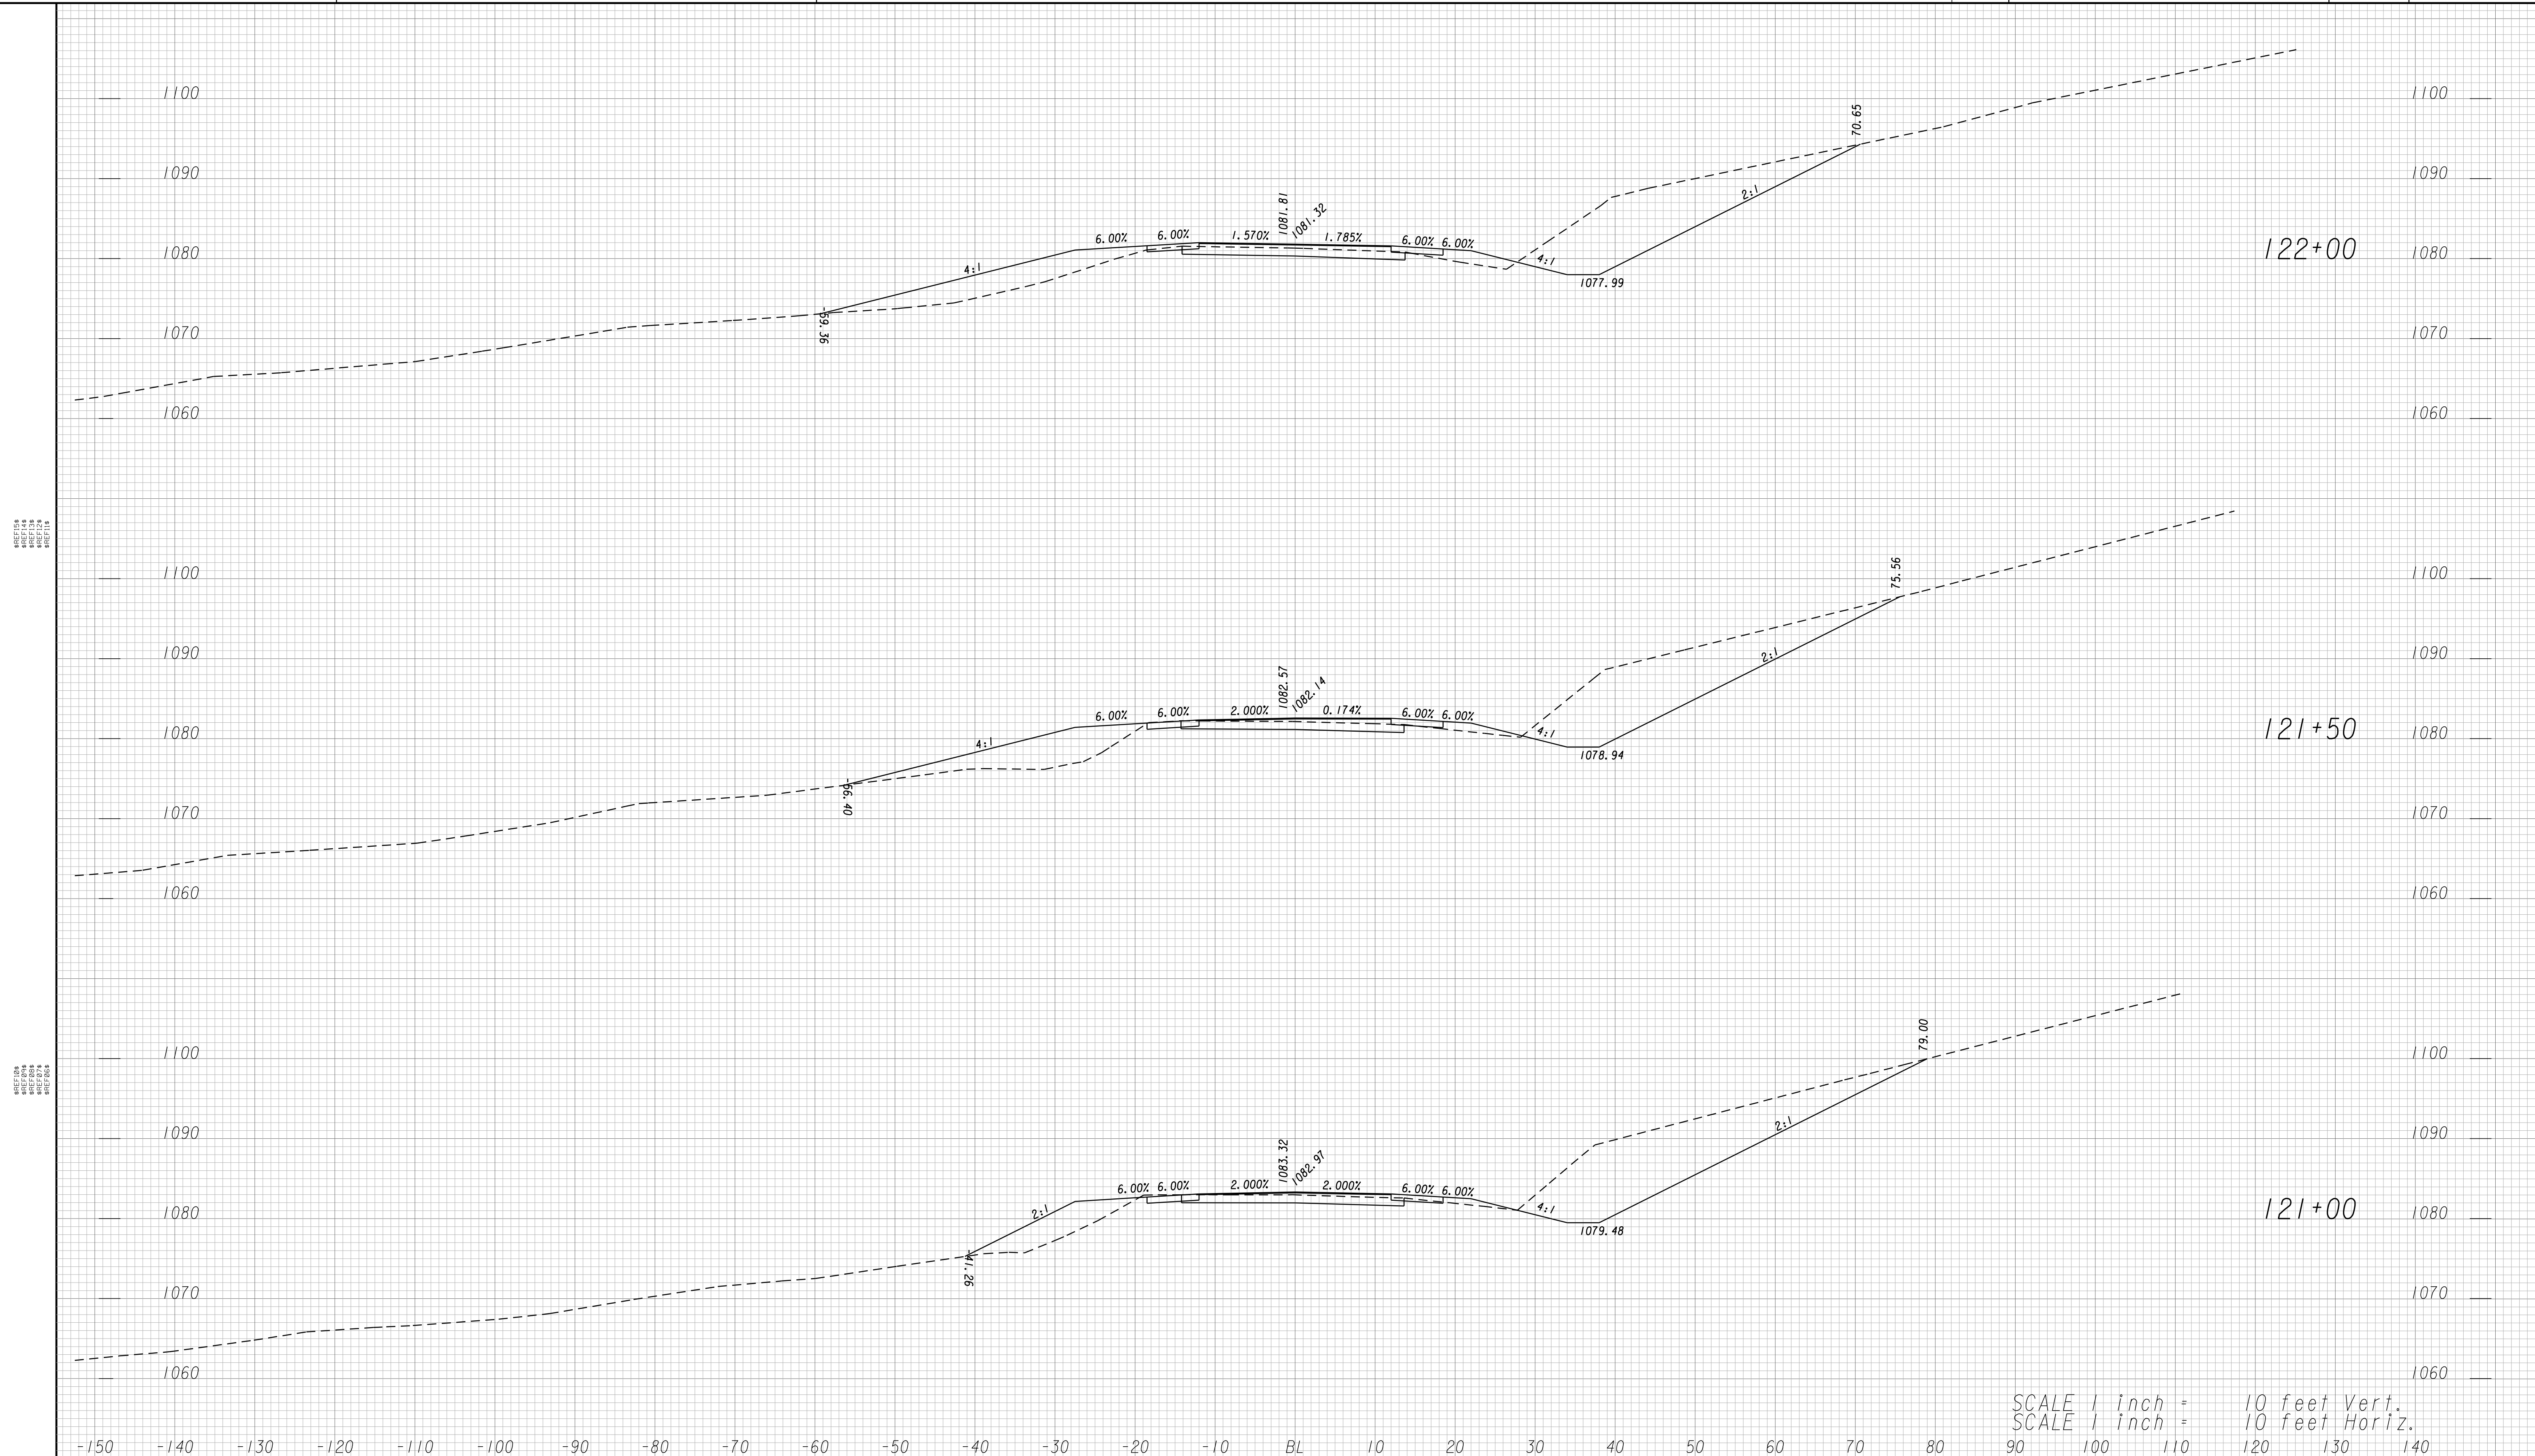


\$REF1**
 \$REF2**
 \$REF3**
 \$REF4**
 \$REF5**
 \$REF6**
 \$REF7**
 \$REF8**
 \$REF9**
 \$REF10**

-150 -140 -130 -120 -110 -100 -90 -80 -70 -60 -50 -40 -30 -20 -10 BL 10 20 30 40 50 60 70 80 90 100 110 120 130 140
 SCALE 1 inch = 10 feet Vert.
 SCALE 1 inch = 10 feet Horiz.




GEORGIA
 DEPARTMENT
 OF
 TRANSPORTATION

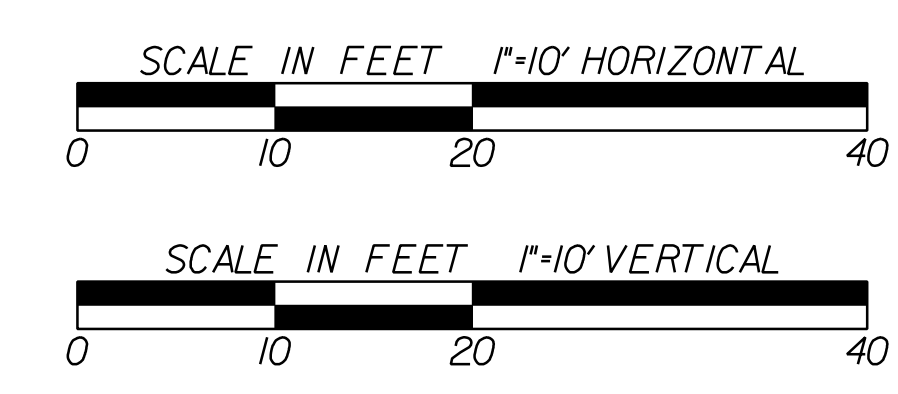

REVISION DATES	

STATE OF GEORGIA
 DEPARTMENT OF TRANSPORTATION
 OFFICE: PROGRAM DELIVERY
CROSS SECTIONS
 CSSFT-0008-00(420)
 LOWNDES COUNTY


DRAWING No.
23-051

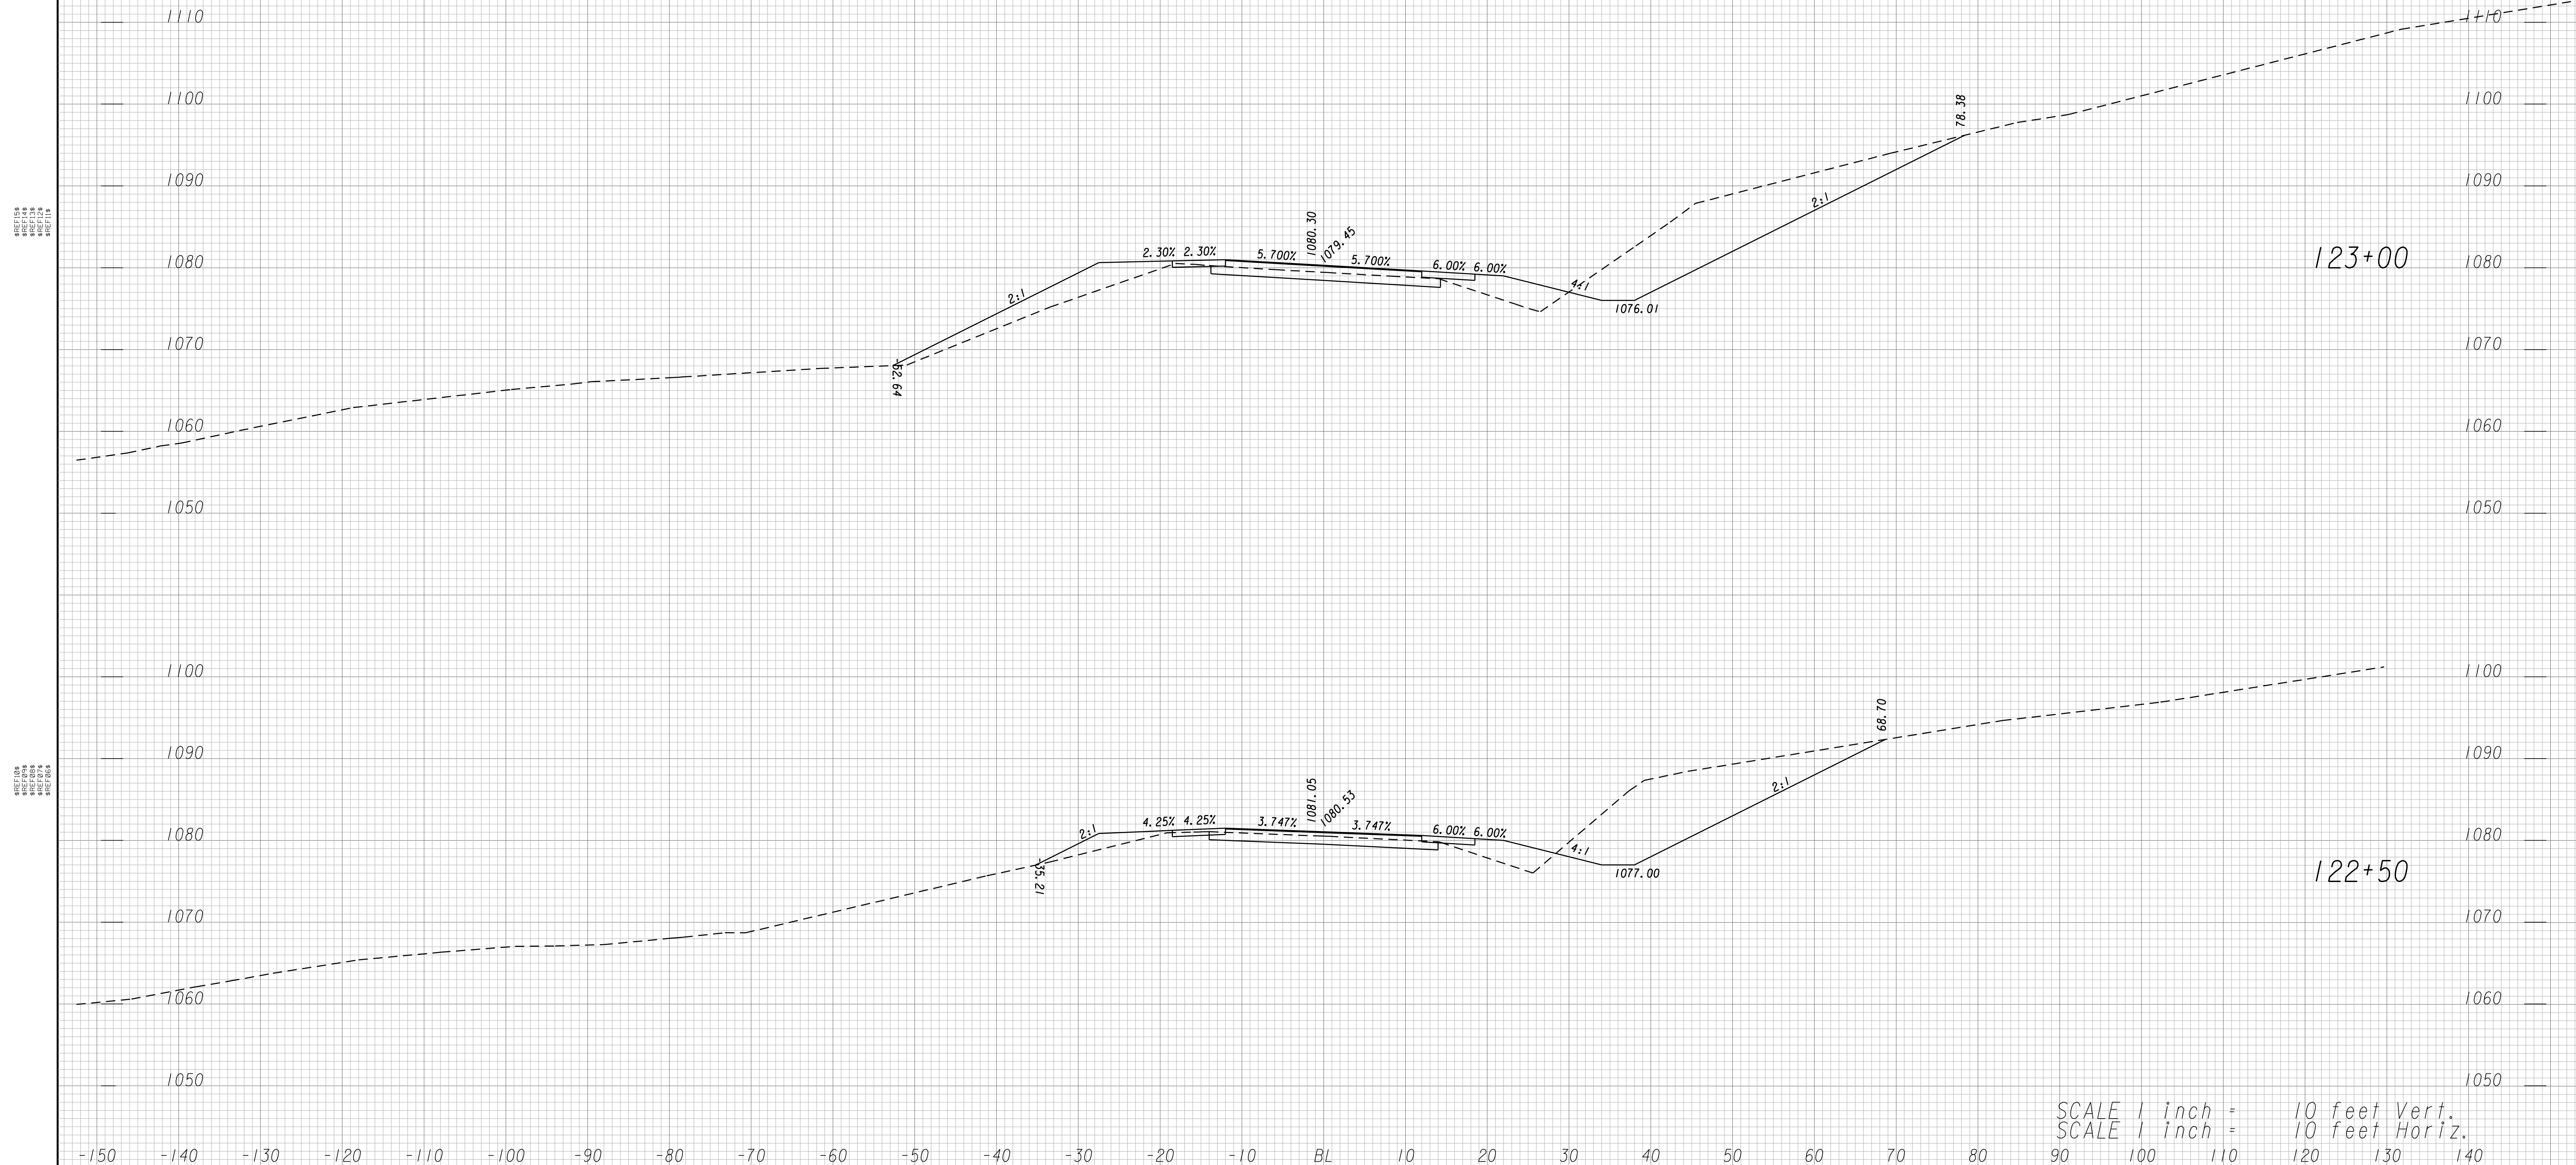

SCALE 1 inch = 10 feet Vert.
SCALE 1 inch = 10 feet Horiz.




GEORGIA
DEPARTMENT
OF
TRANSPORTATION

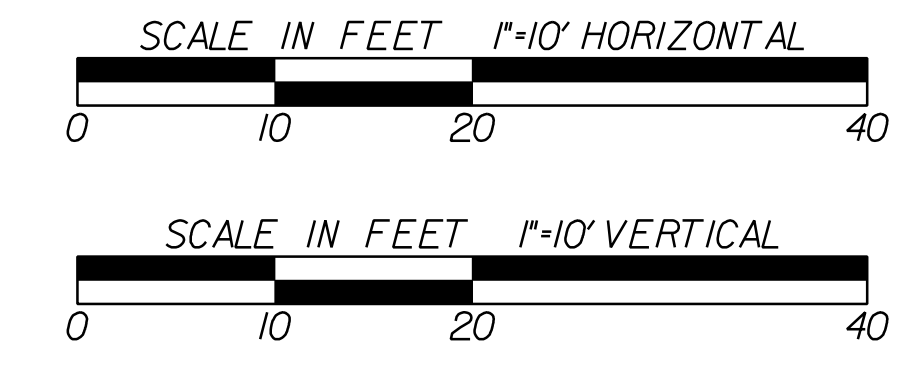

REVISION DATES	

STATE OF GEORGIA
DEPARTMENT OF TRANSPORTATION
OFFICE: PROGRAM DELIVERY
CROSS SECTIONS
CSSFT-0008-00(420)
LOWNDES COUNTY


DRAWING No.
23-052

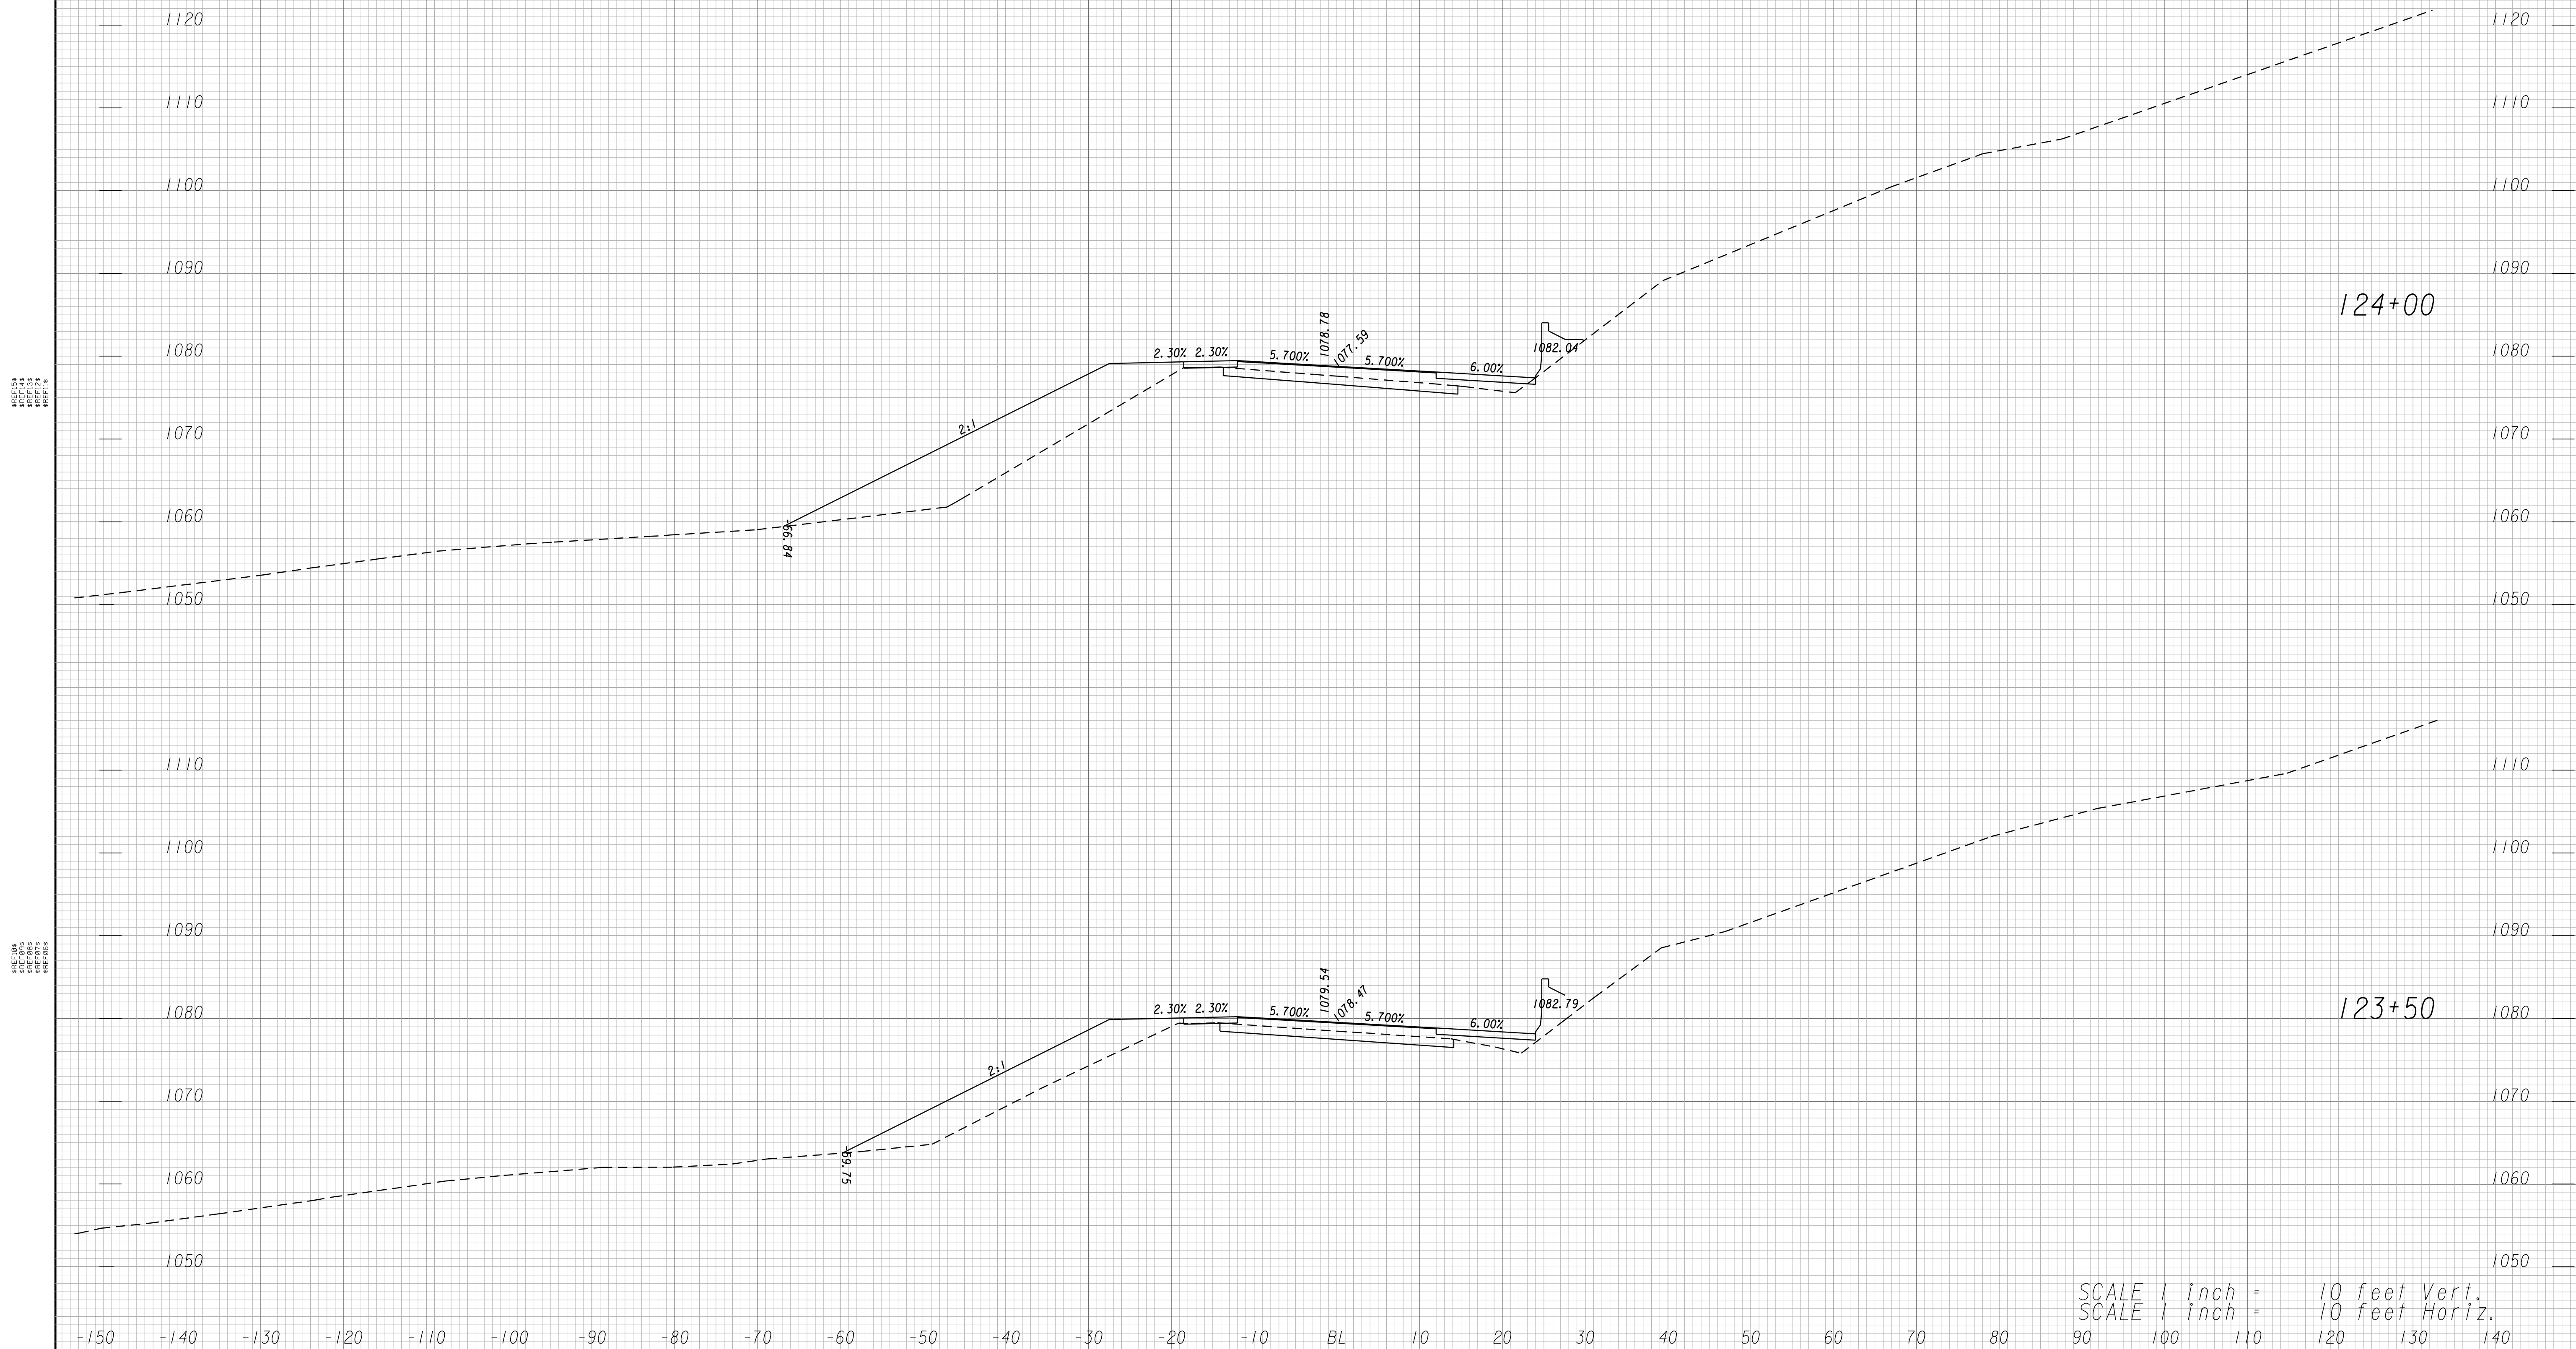

SCALE 1 inch = 10 feet Vert.
SCALE 1 inch = 10 feet Horiz.



GEORGIA
DEPARTMENT
OF
TRANSPORTATION

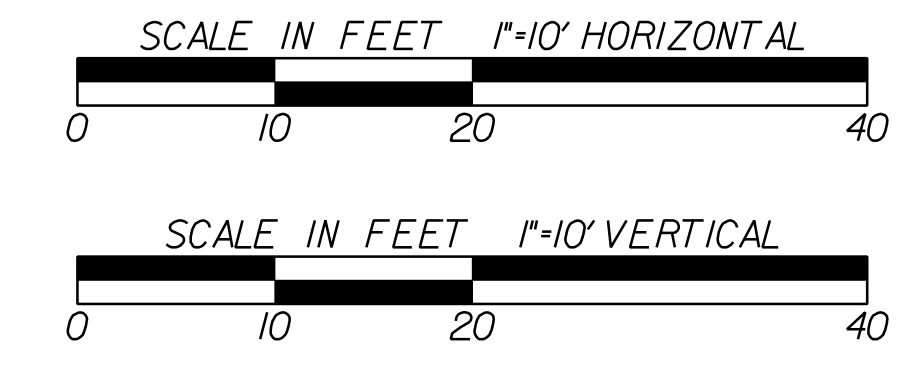

REVISION DATES	


STATE OF GEORGIA
DEPARTMENT OF TRANSPORTATION
OFFICE: PROGRAM DELIVERY

CROSS SECTIONS

CSSFT-0008-00(420)
LOWNDES COUNTY

DRAWING No.
23-053

\$REF1\$
 \$REF2\$
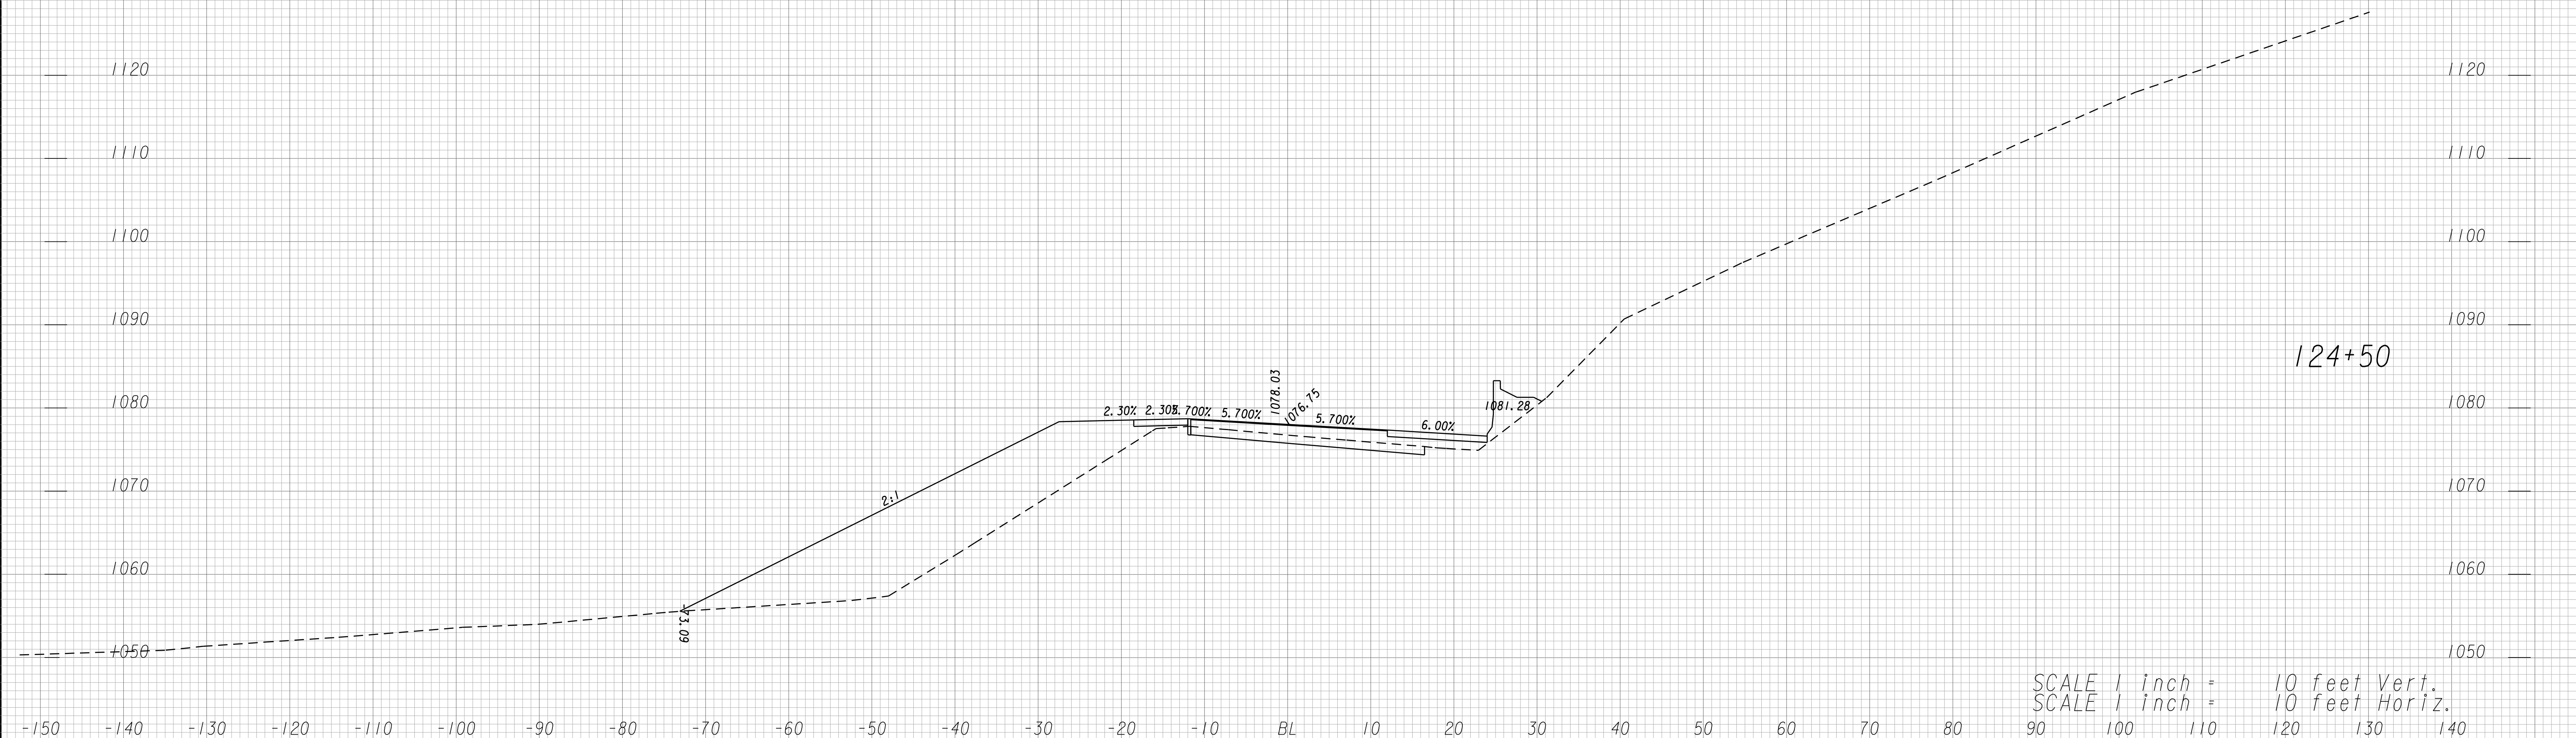


SCALE 1 inch = 10 feet Vert.
SCALE 1 inch = 10 feet Horiz.

KC20



**GRESHAM
SMITH AND
PARTNERS**

GEORGIA
DEPARTMENT
OF
TRANSPORTATION

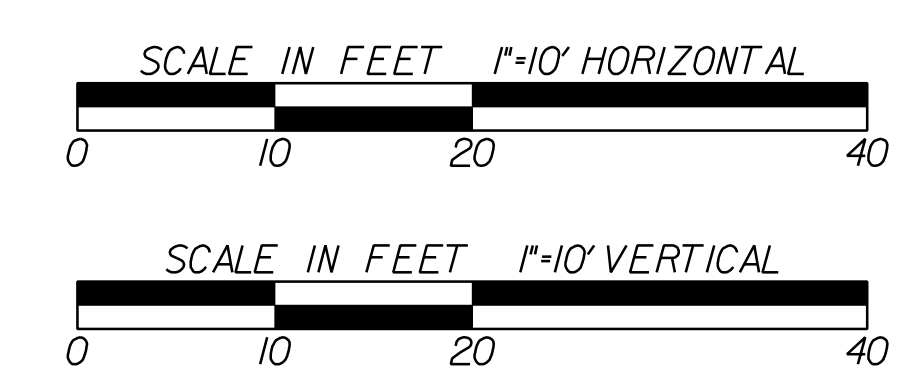

REVISION DATES	


STATE OF GEORGIA
DEPARTMENT OF TRANSPORTATION
OFFICE: PROGRAM DELIVERY

CROSS SECTIONS

CSSFT-0008-00(420)
LOWNDES COUNTY

DRAWING No.
23-054

\$REF1\$
 \$REF2\$
 \$REF3\$
 \$REF4\$
 \$REF5\$
 \$REF6\$
 \$REF7\$
 \$REF8\$
 \$REF9\$
 \$REF10\$

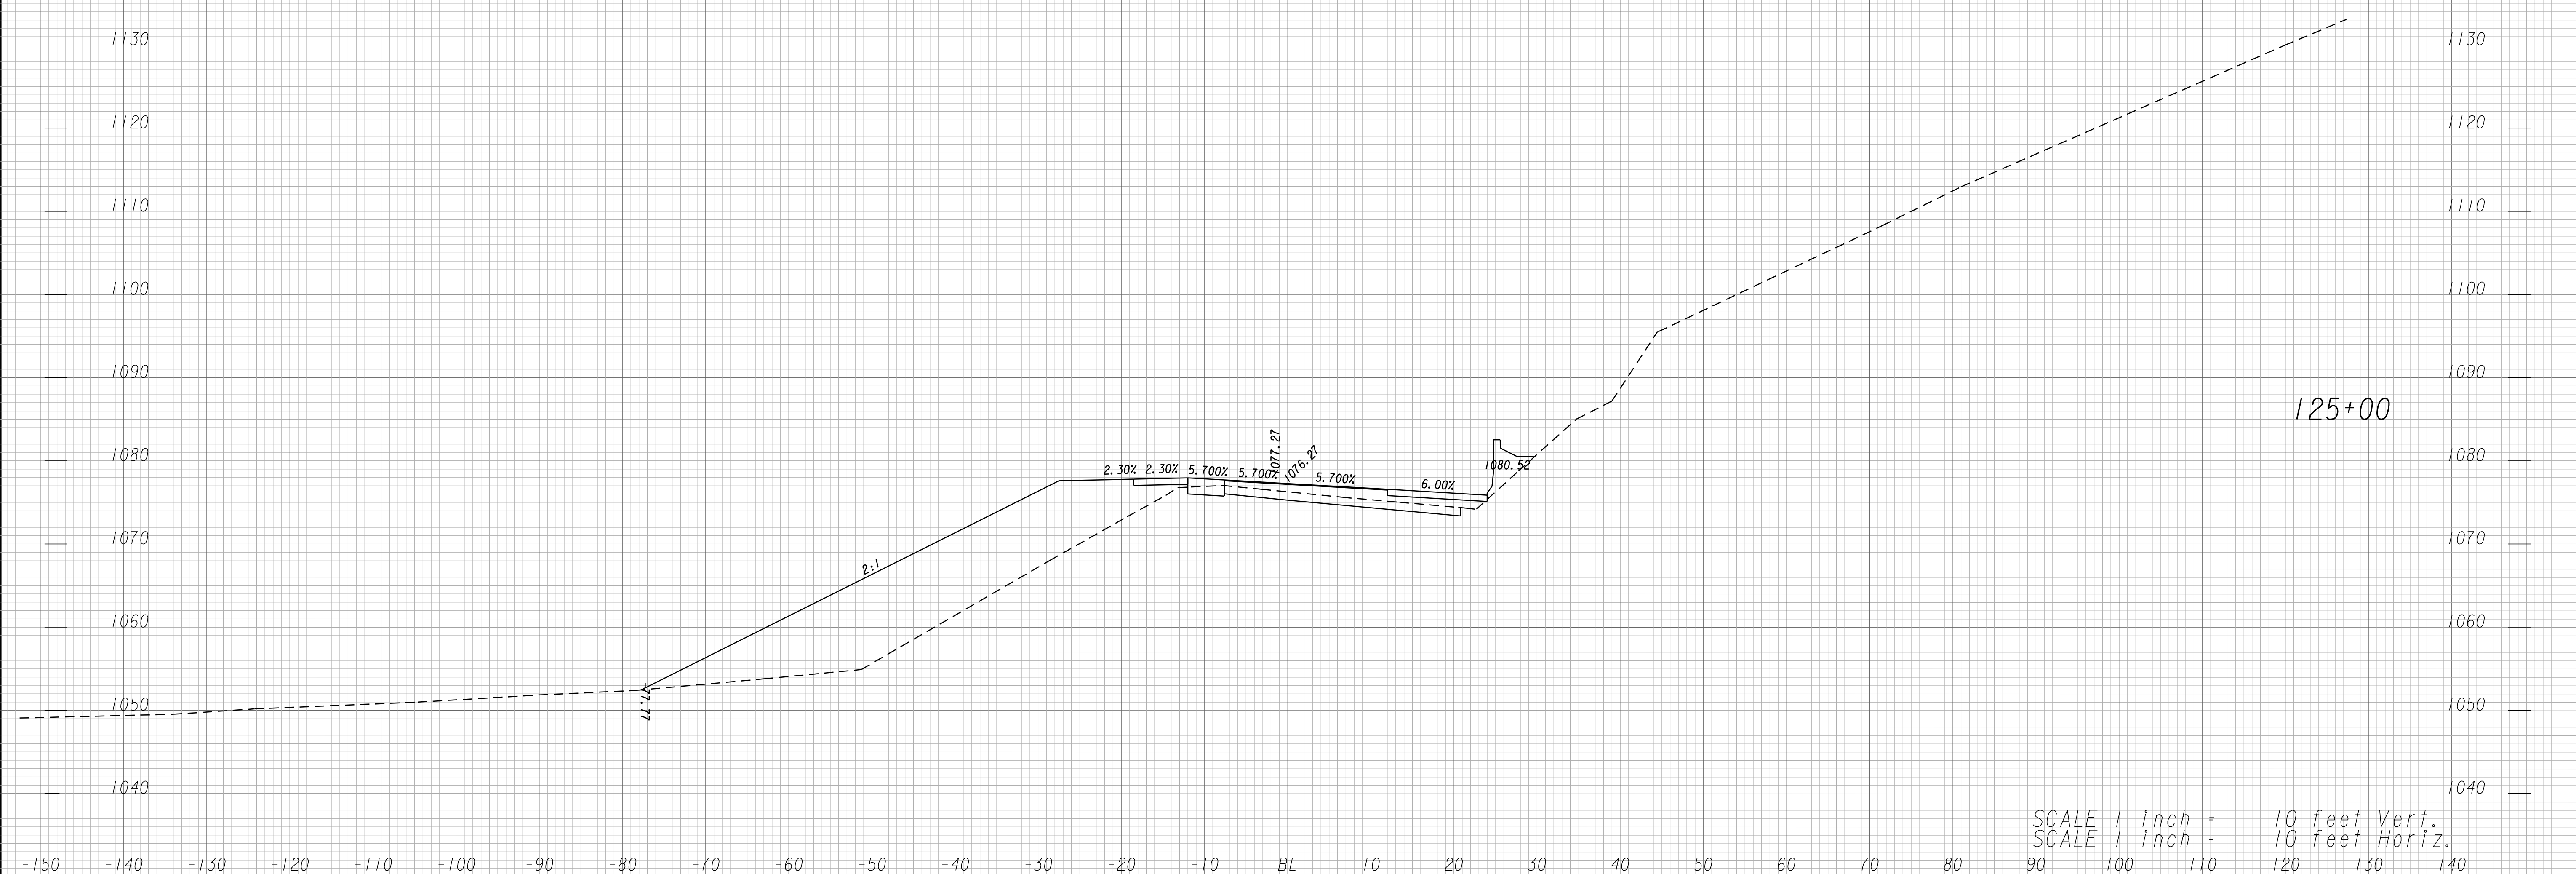


SCALE 1 inch = 10 feet Vert.
 SCALE 1 inch = 10 feet Horiz.

KC20



**GRESHAM
SMITH AND
PARTNERS**

GEORGIA
DEPARTMENT
OF
TRANSPORTATION

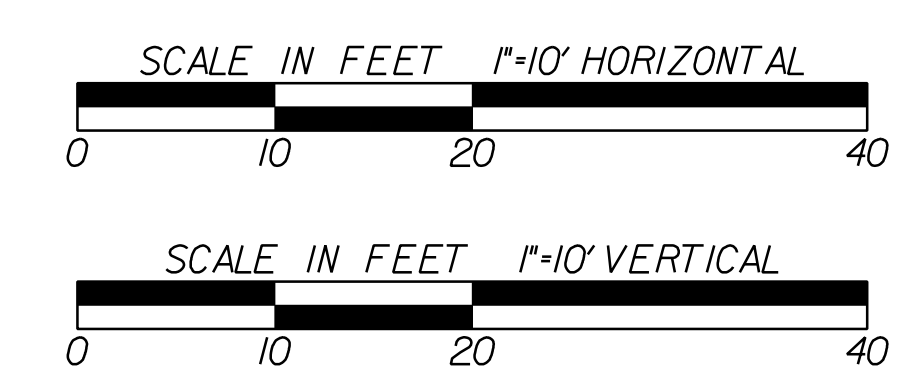

REVISION DATES	


STATE OF GEORGIA
DEPARTMENT OF TRANSPORTATION
OFFICE: PROGRAM DELIVERY

CROSS SECTIONS


CSSFT-0008-00(420)
LOWNDES COUNTY

DRAWING No.	23-055
-------------	---------------


\$REF1\$
 \$REF2\$
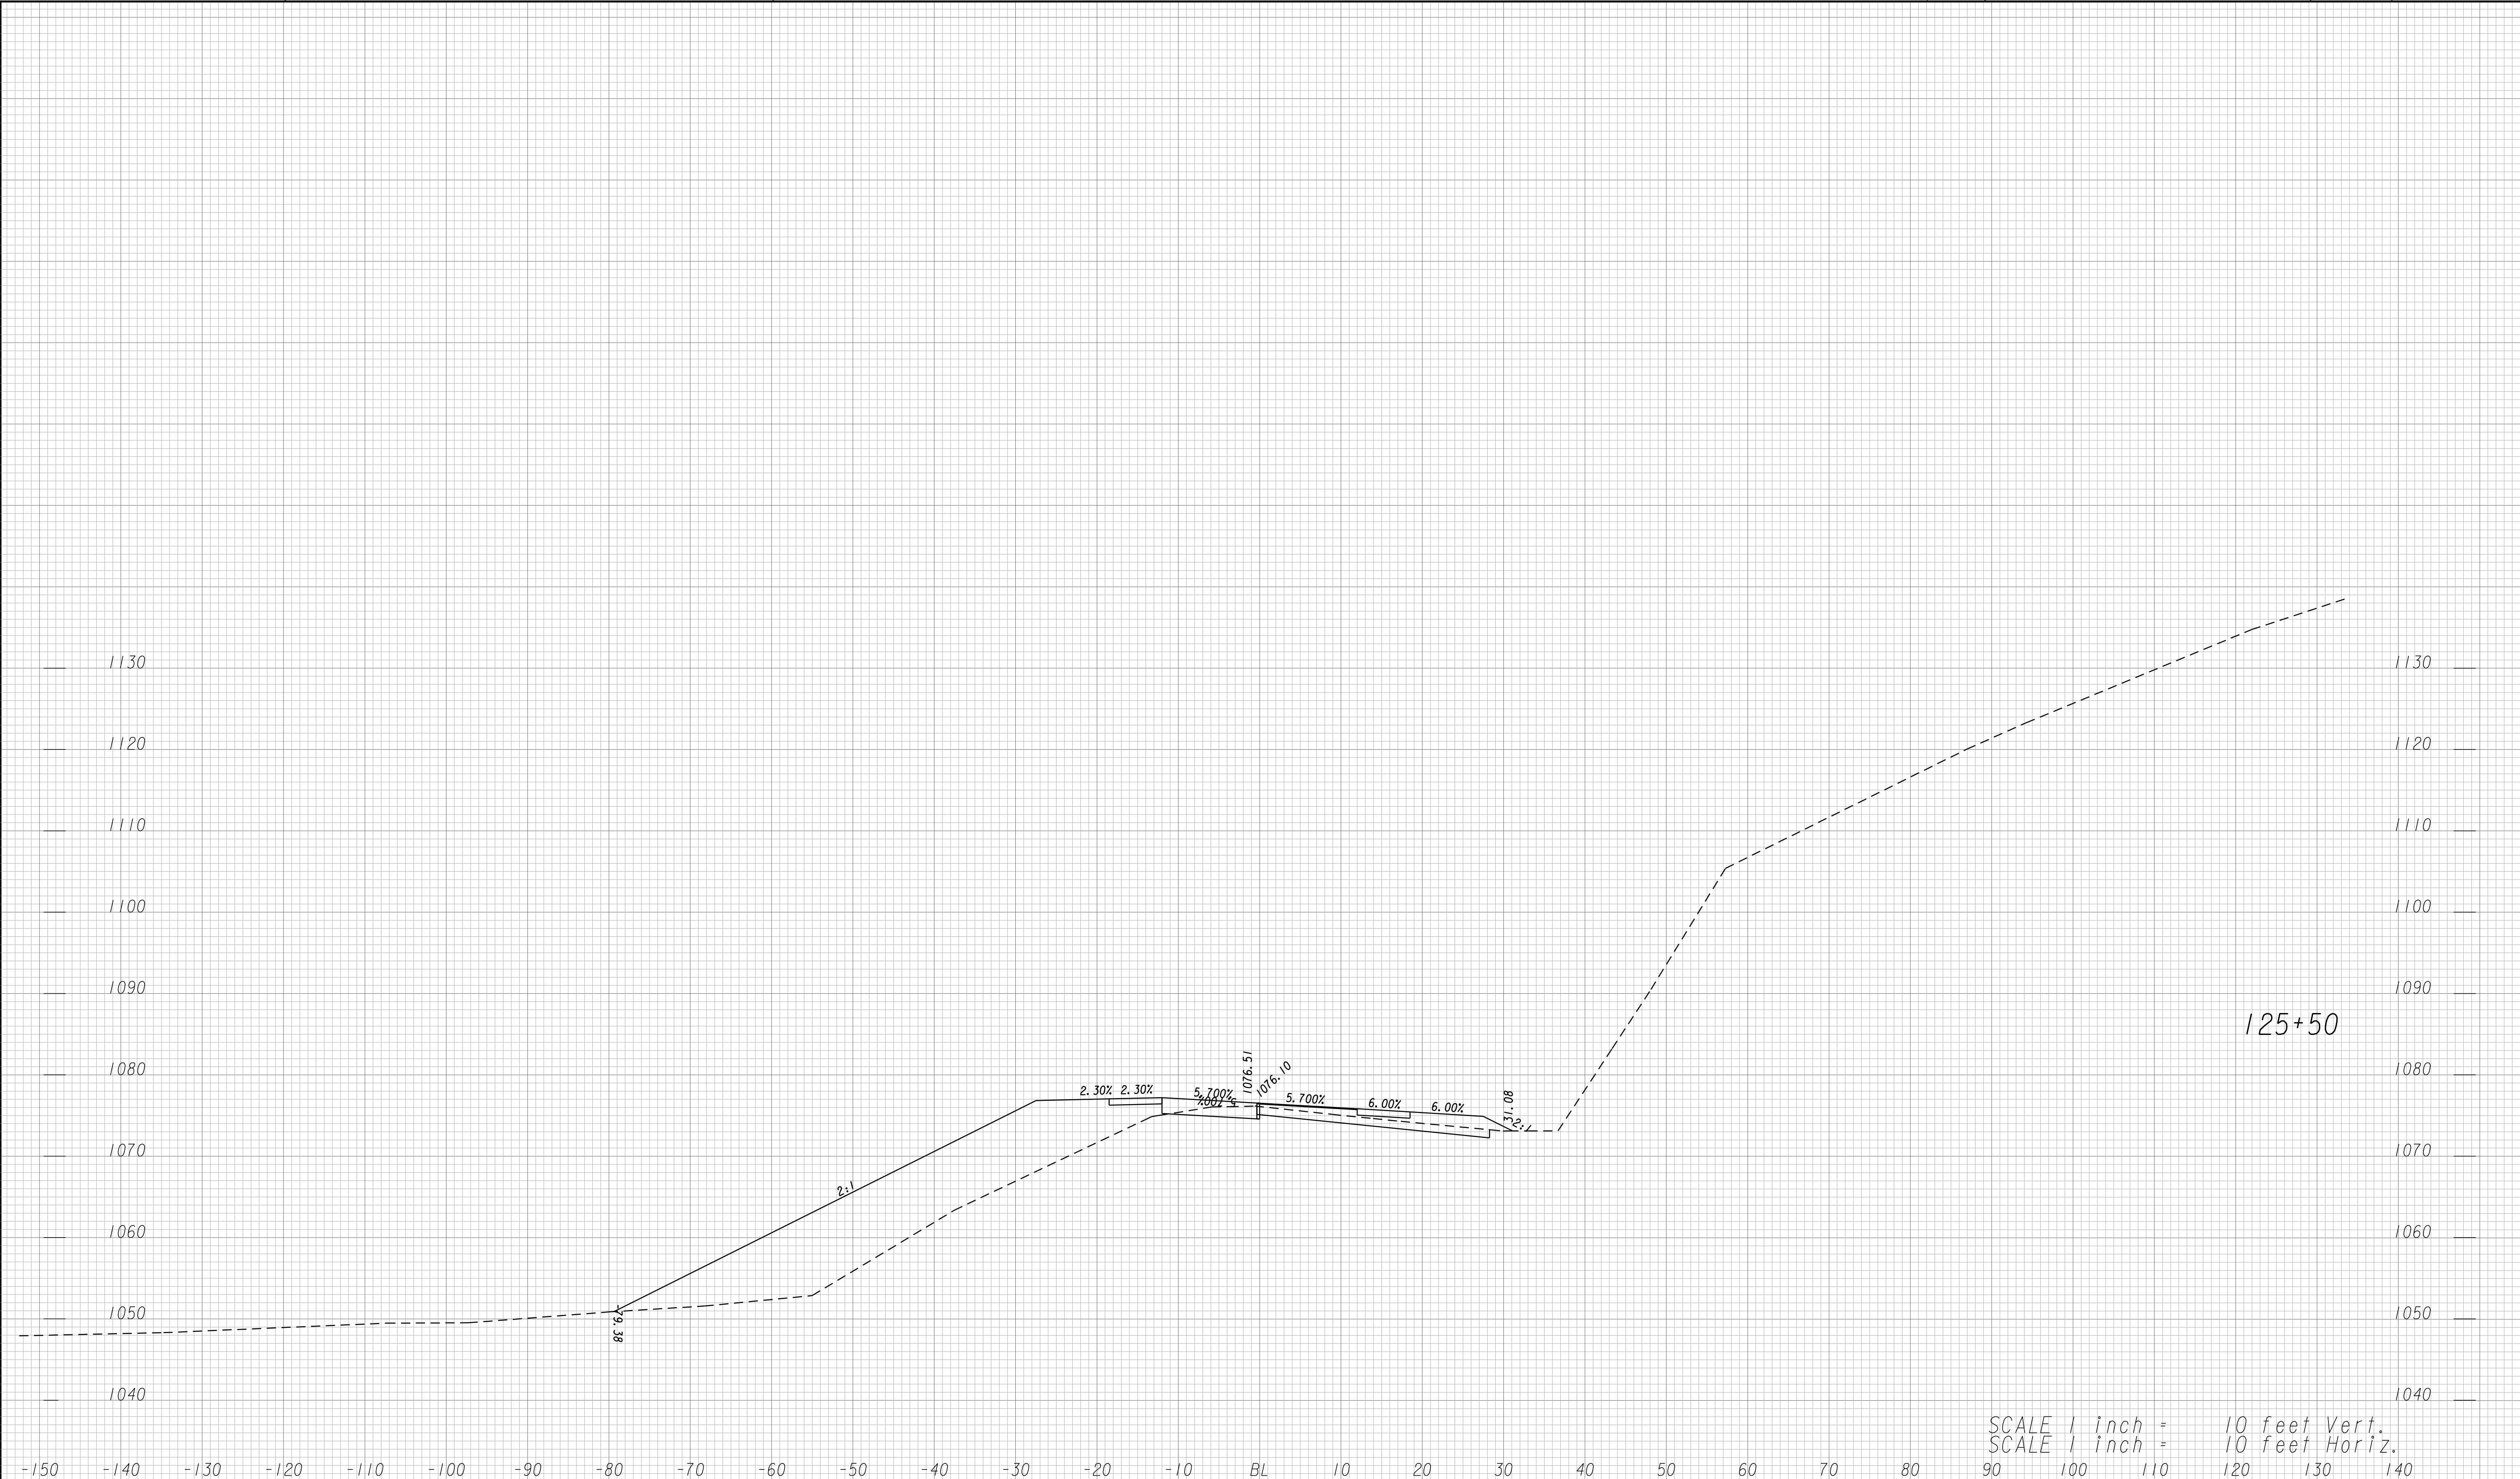

SCALE 1 inch = 10 feet Vert.
SCALE 1 inch = 10 feet Horiz.

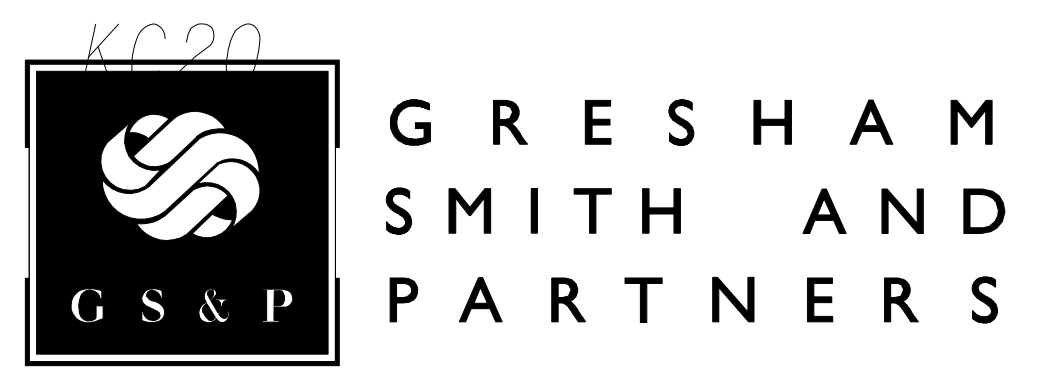

GEORGIA
DEPARTMENT
OF
TRANSPORTATION

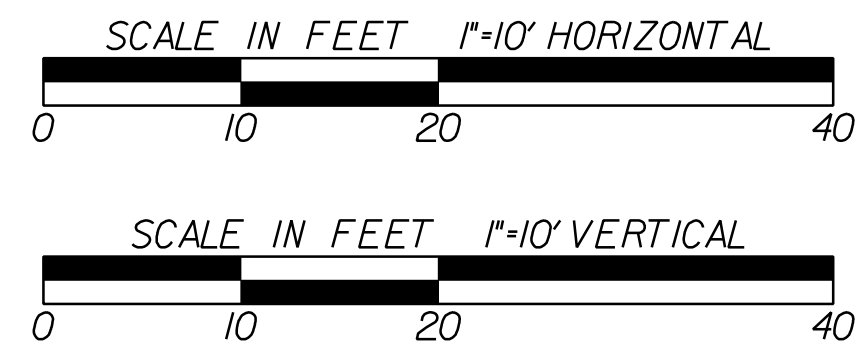

REVISION DATES	


STATE OF GEORGIA
DEPARTMENT OF TRANSPORTATION
OFFICE: PROGRAM DELIVERY

CROSS SECTIONS

CSSFT-0008-00(420)
LOWNDES COUNTY

DRAWING No.
23-056

\$REF1*
 \$REF2*
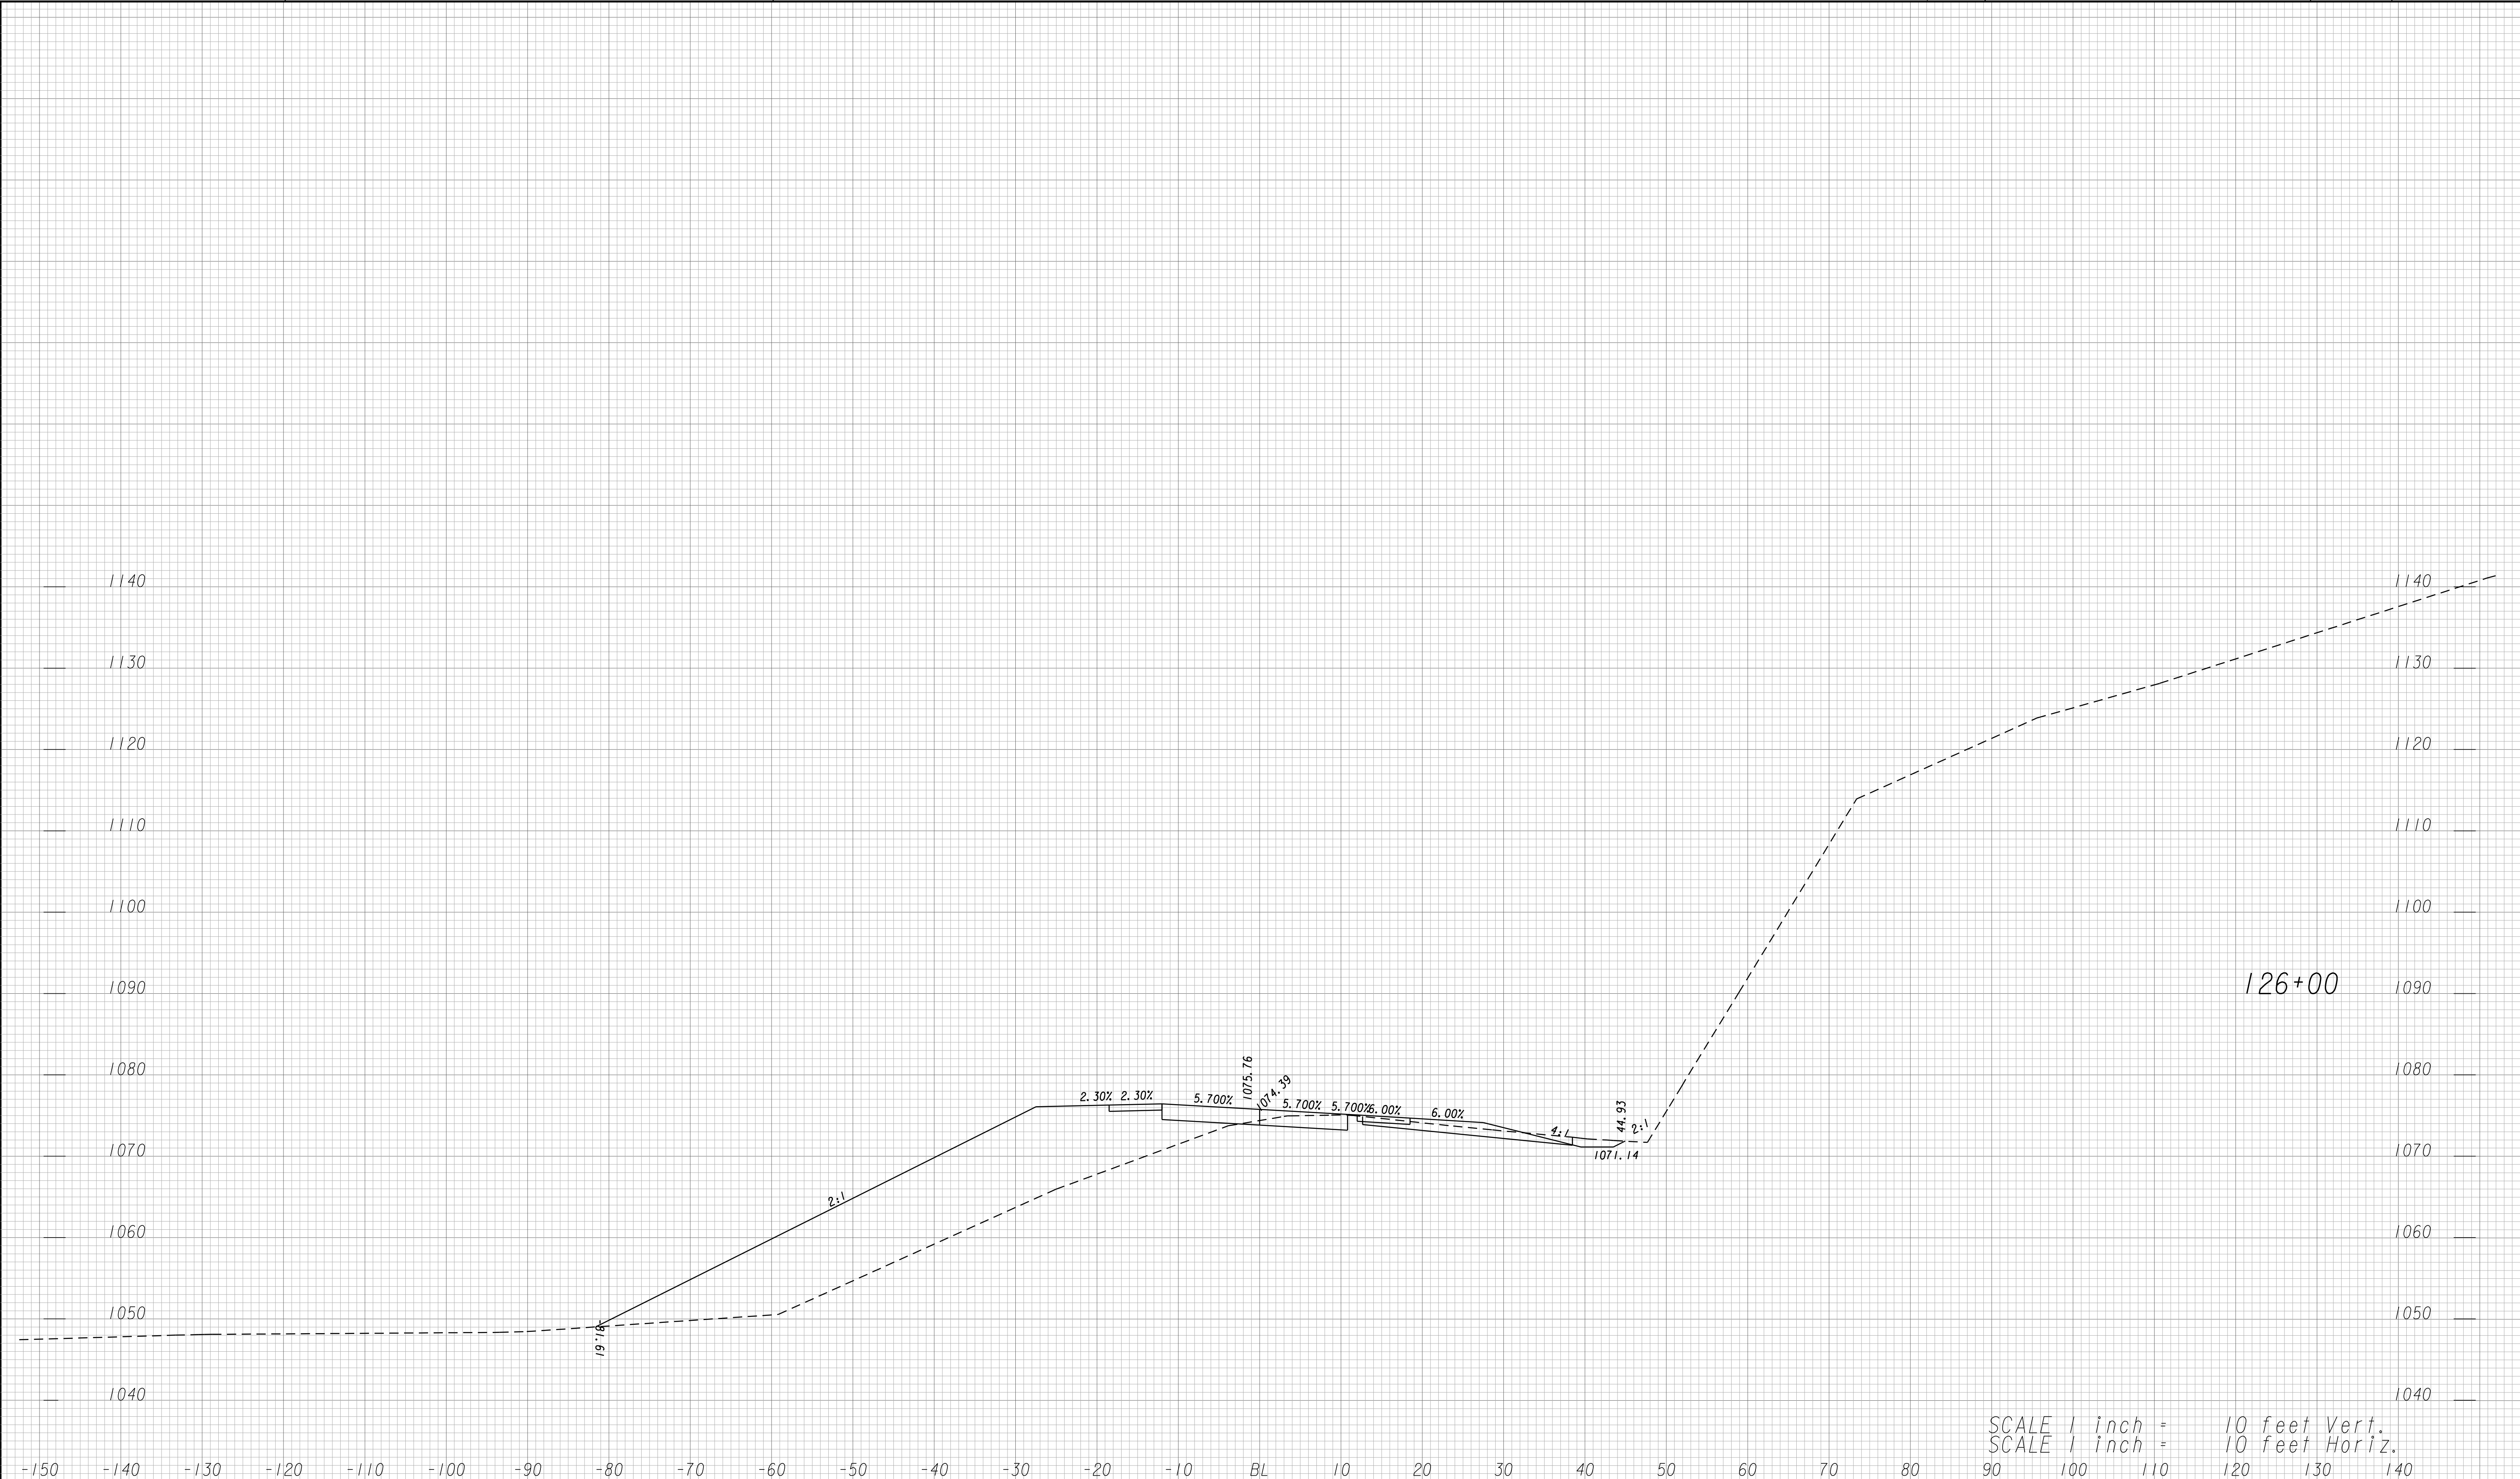


SCALE 1 inch = 10 feet Vert.
 SCALE 1 inch = 10 feet Horiz.

KC20



**GRESHAM
SMITH AND
PARTNERS**

GEORGIA
DEPARTMENT
OF
TRANSPORTATION

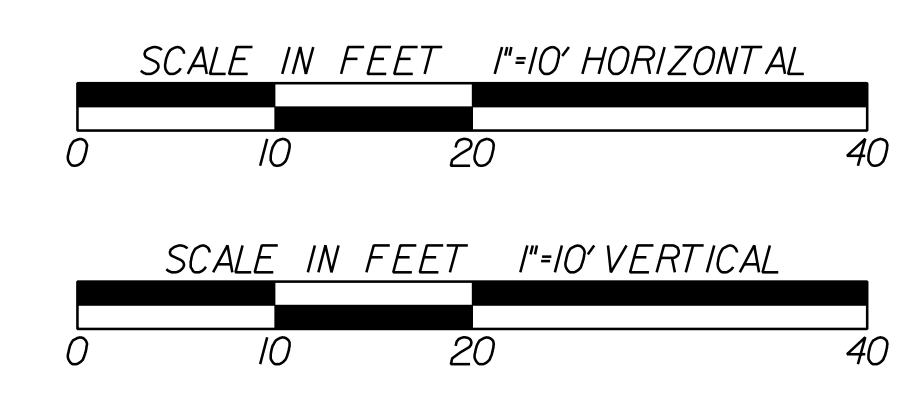


REVISION DATES	

STATE OF GEORGIA
 DEPARTMENT OF TRANSPORTATION
 OFFICE: PROGRAM DELIVERY
CROSS SECTIONS
 CSSFT-0008-00(420)
 LOWNDES COUNTY

DRAWING No.
23-057

\$REF1\$
 \$REF2\$
 \$REF3\$
 \$REF4\$
 \$REF5\$
 \$REF6\$
 \$REF7\$
 \$REF8\$
 \$REF9\$
 \$REF10\$

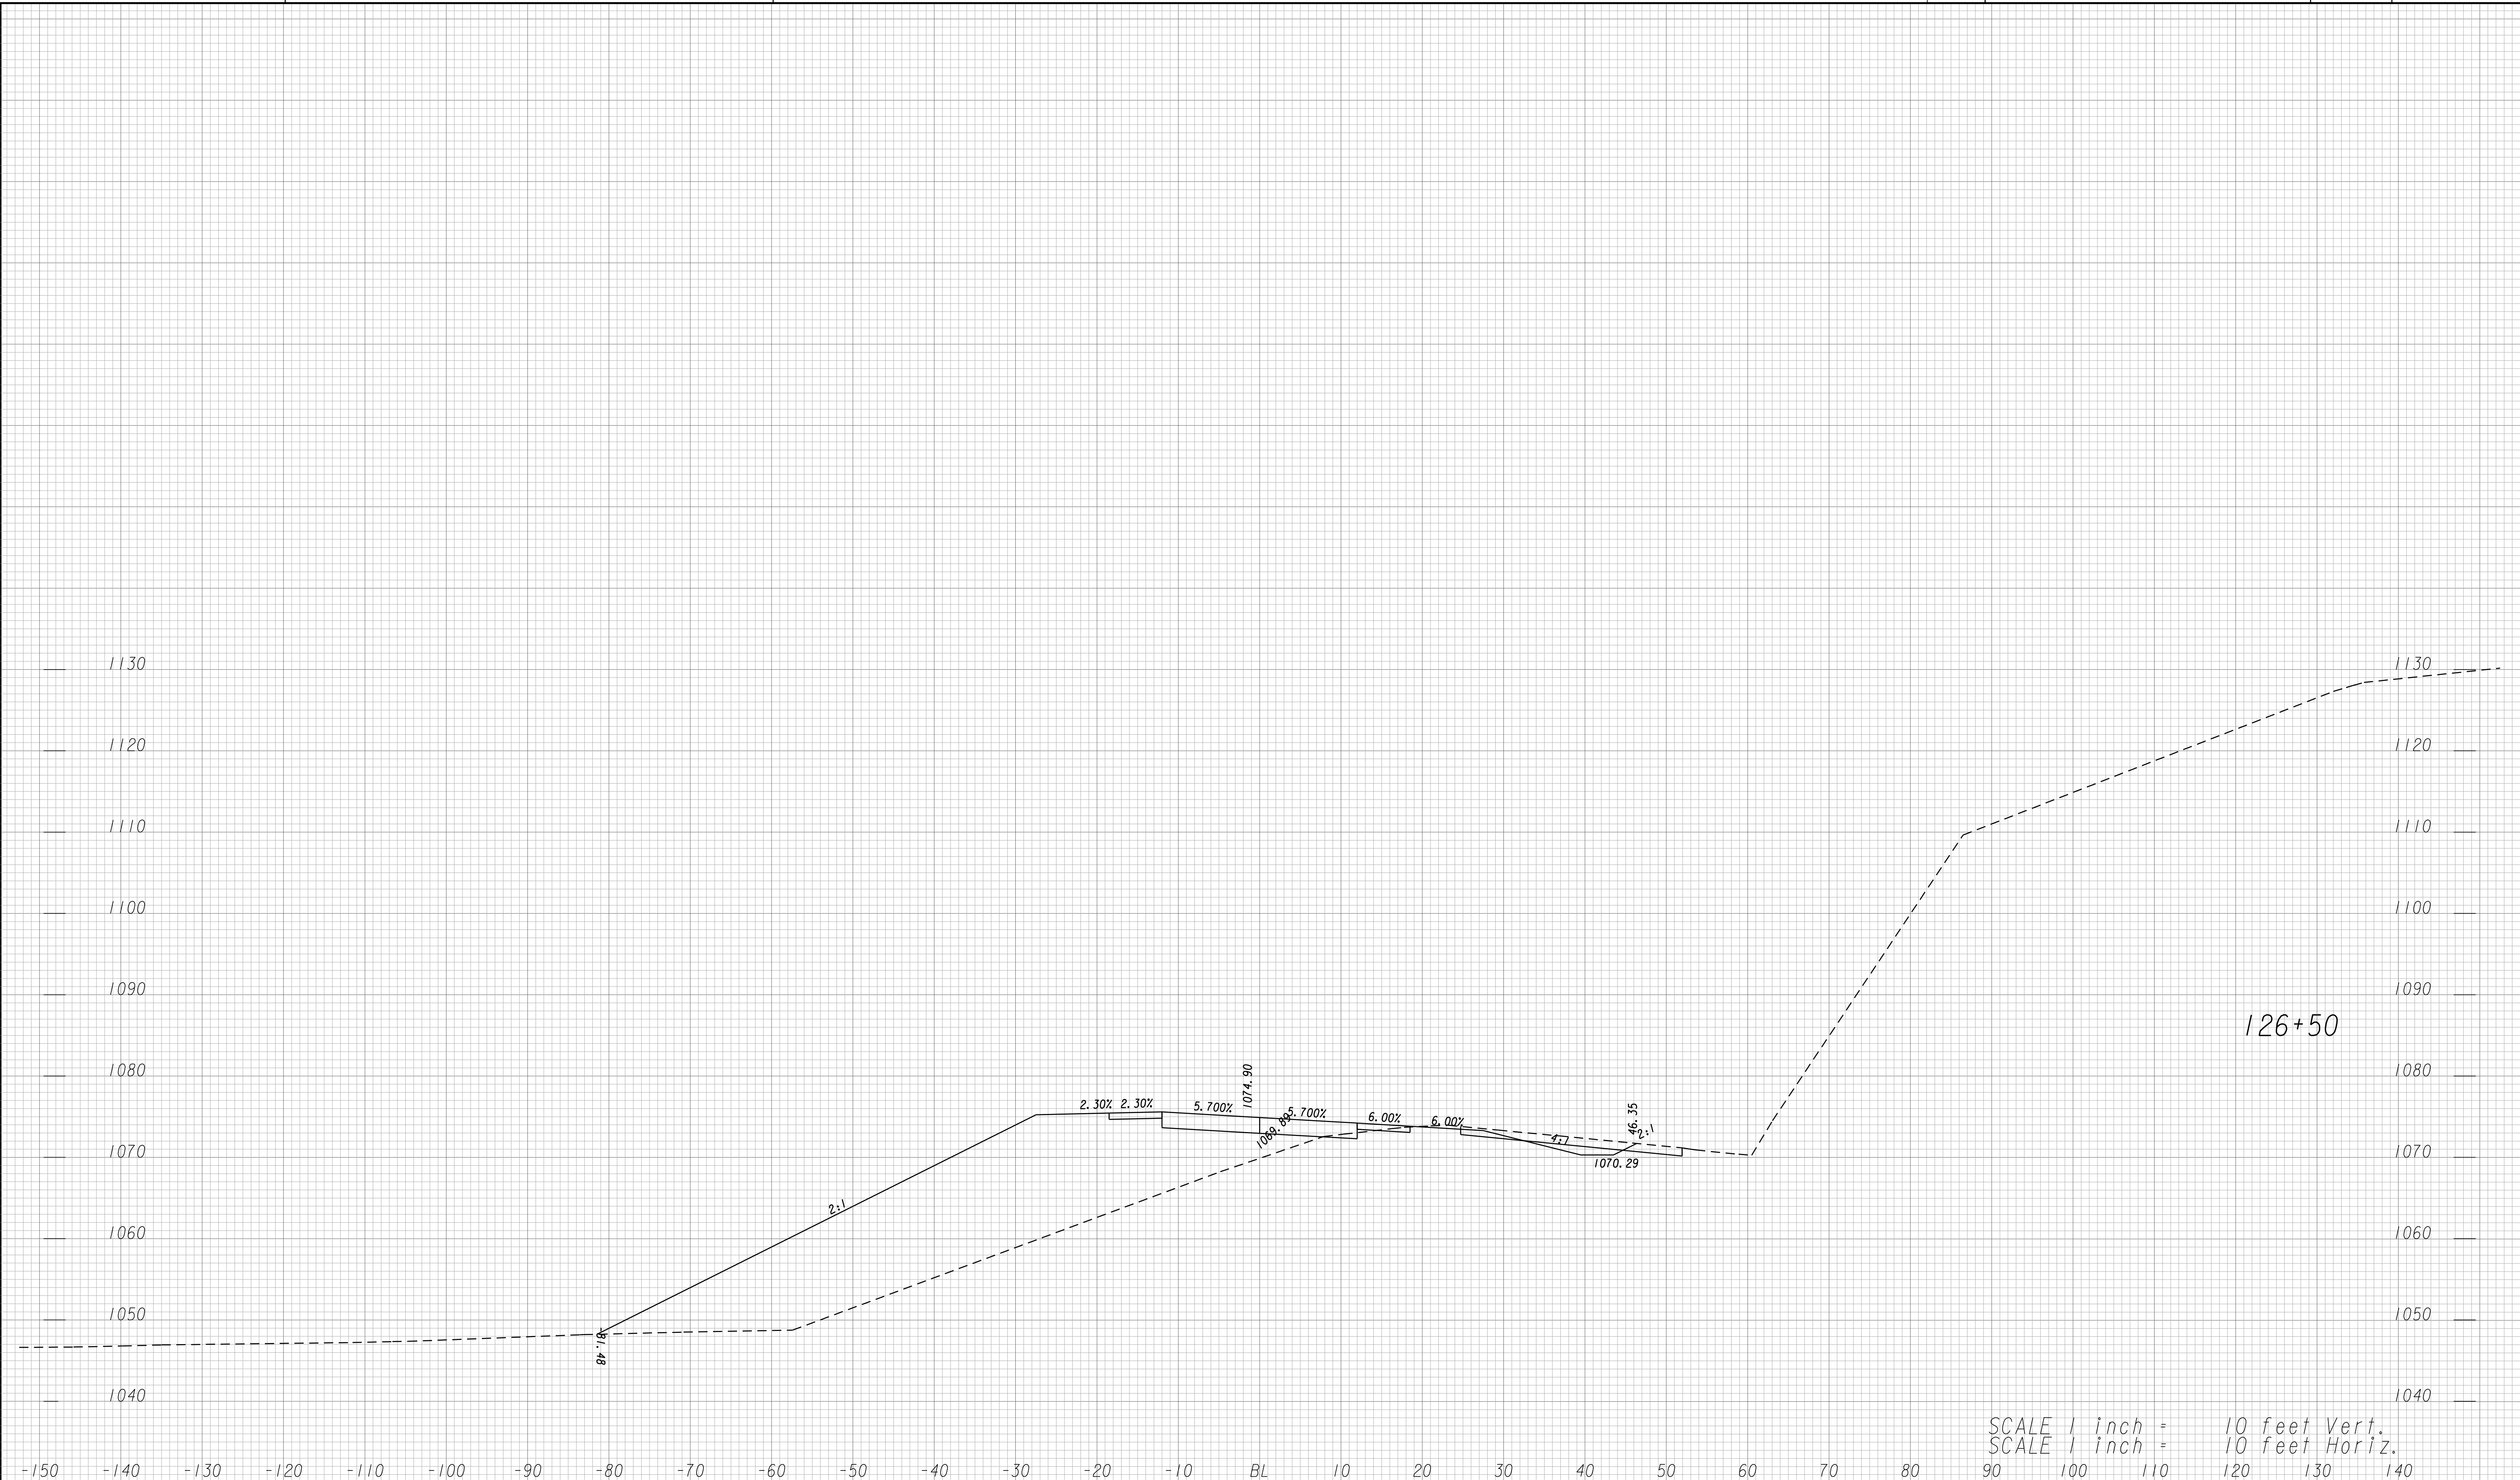

126+50


SCALE 1 inch = 10 feet Vert.
SCALE 1 inch = 10 feet Horiz.

KC20



**GRESHAM
SMITH AND
PARTNERS**

GEORGIA
DEPARTMENT
OF
TRANSPORTATION

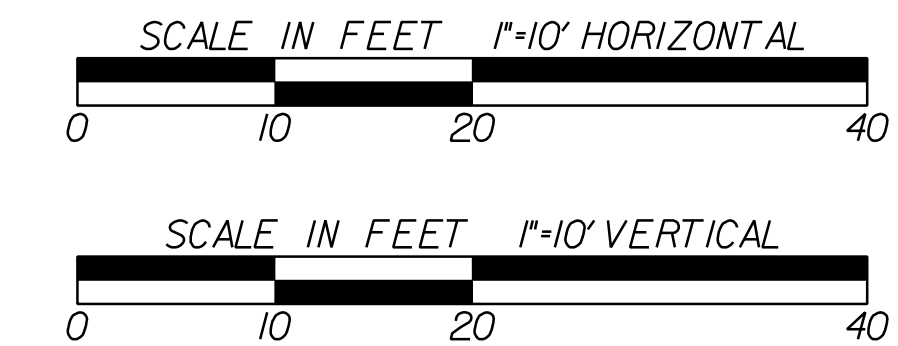


REVISION DATES	

STATE OF GEORGIA
DEPARTMENT OF TRANSPORTATION
OFFICE: PROGRAM DELIVERY

CROSS SECTIONS

CSSFT-0008-00(420)
LOWNDES COUNTY


DRAWING No. 23-058

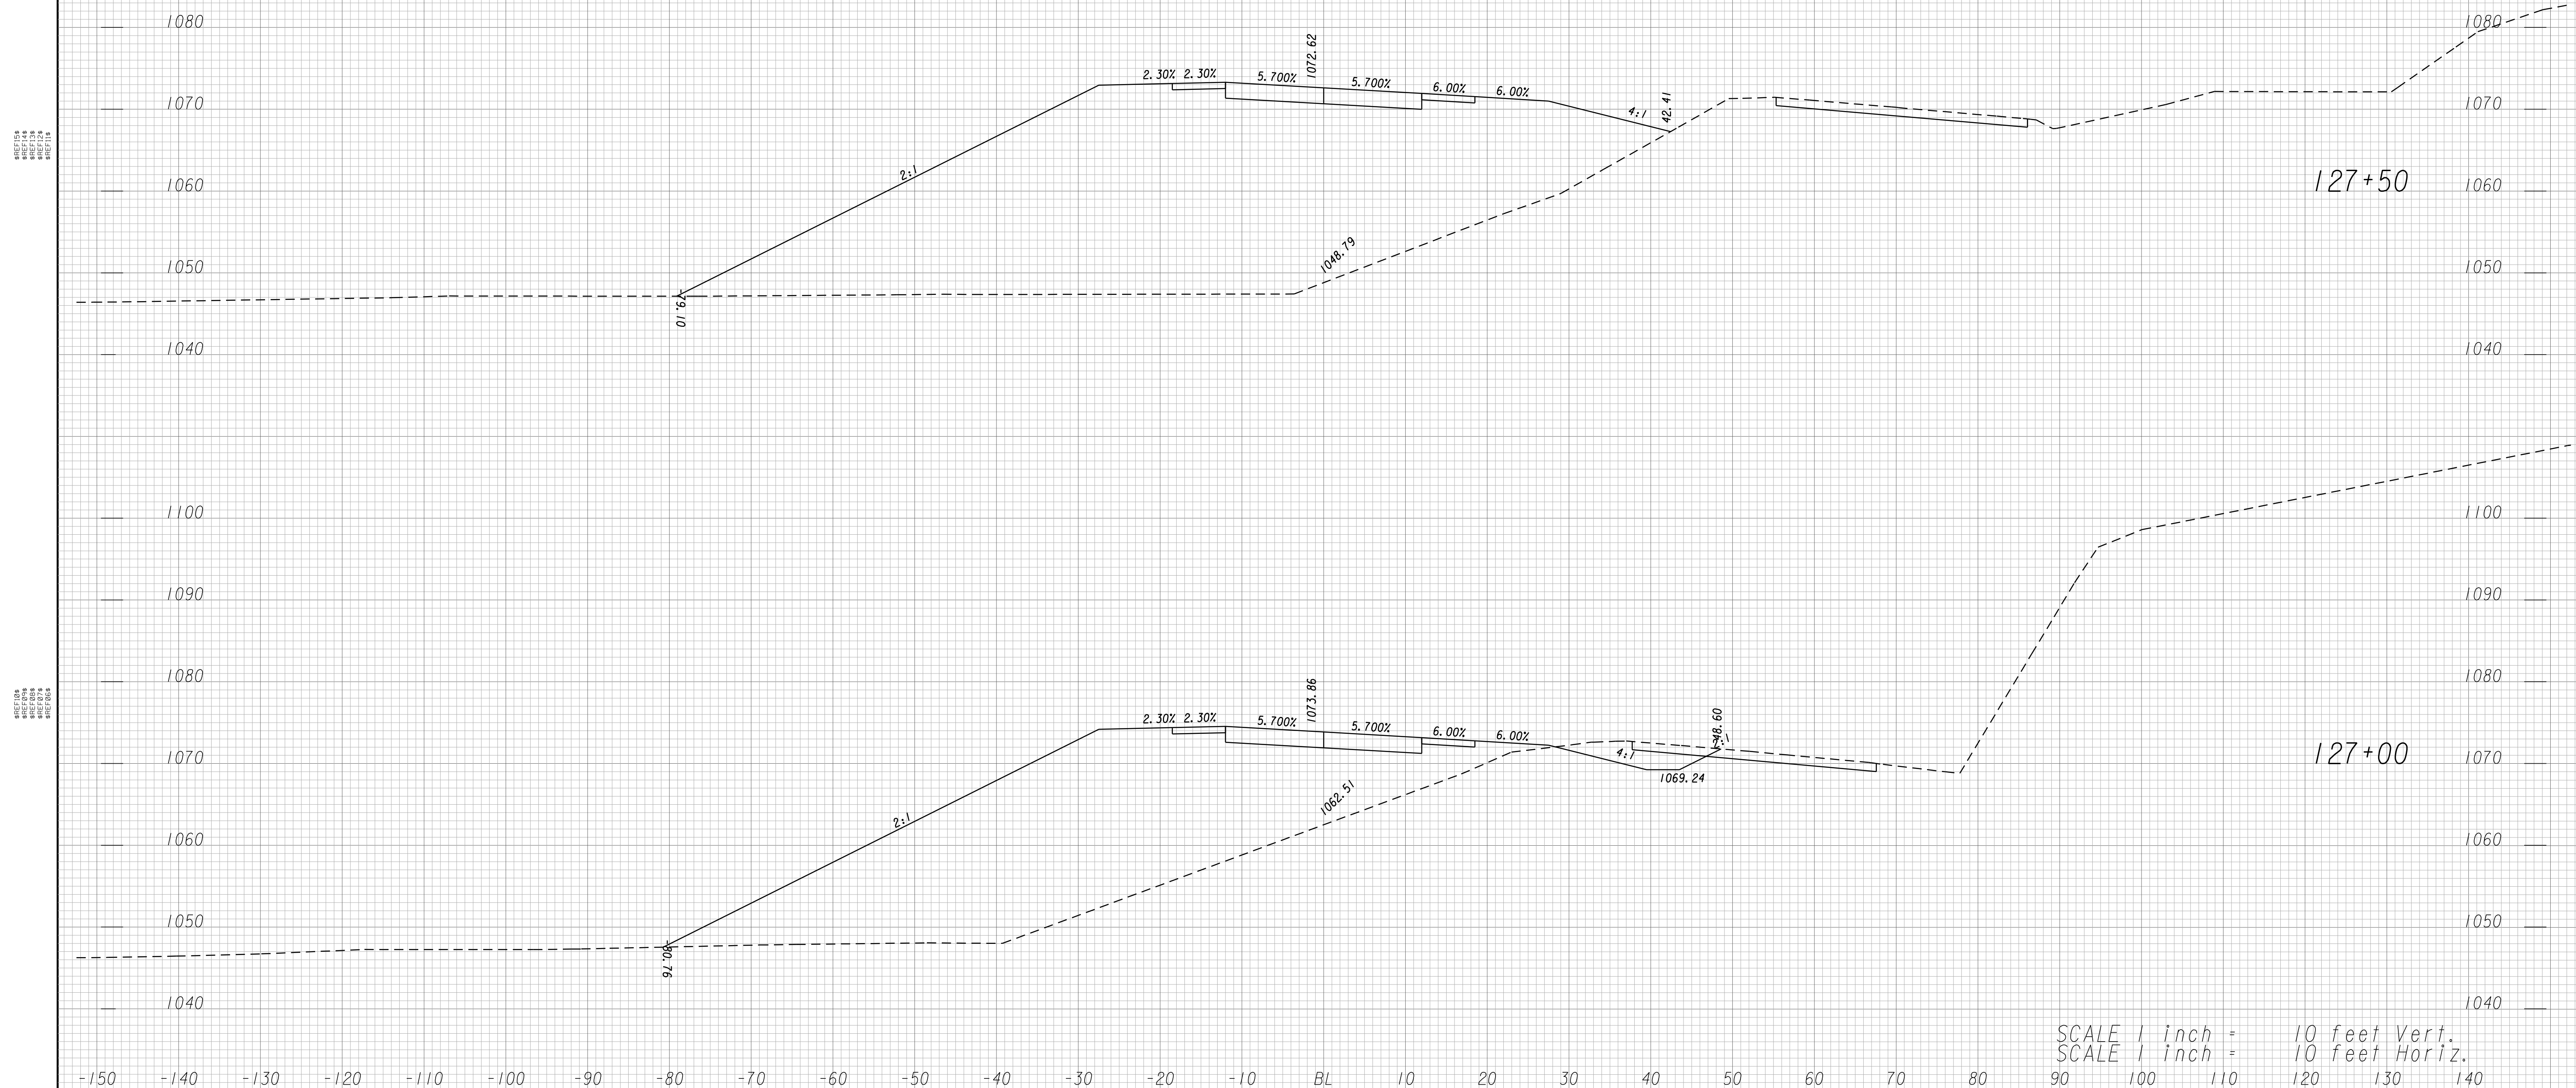

SCALE 1 inch = 10 feet Vert.
SCALE 1 inch = 10 feet Horiz.



GEORGIA
DEPARTMENT
OF
TRANSPORTATION

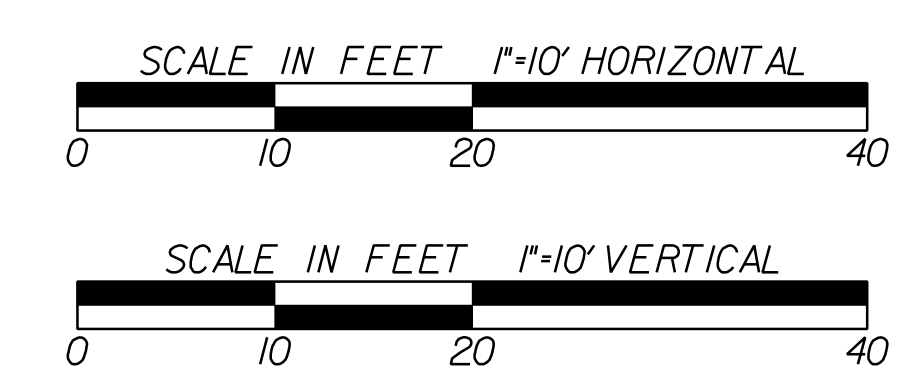


REVISION DATES	

STATE OF GEORGIA
DEPARTMENT OF TRANSPORTATION
OFFICE: PROGRAM DELIVERY

CROSS SECTIONS

CSSFT-0008-00(420)
LOWNDES COUNTY


DRAWING No.
23-059

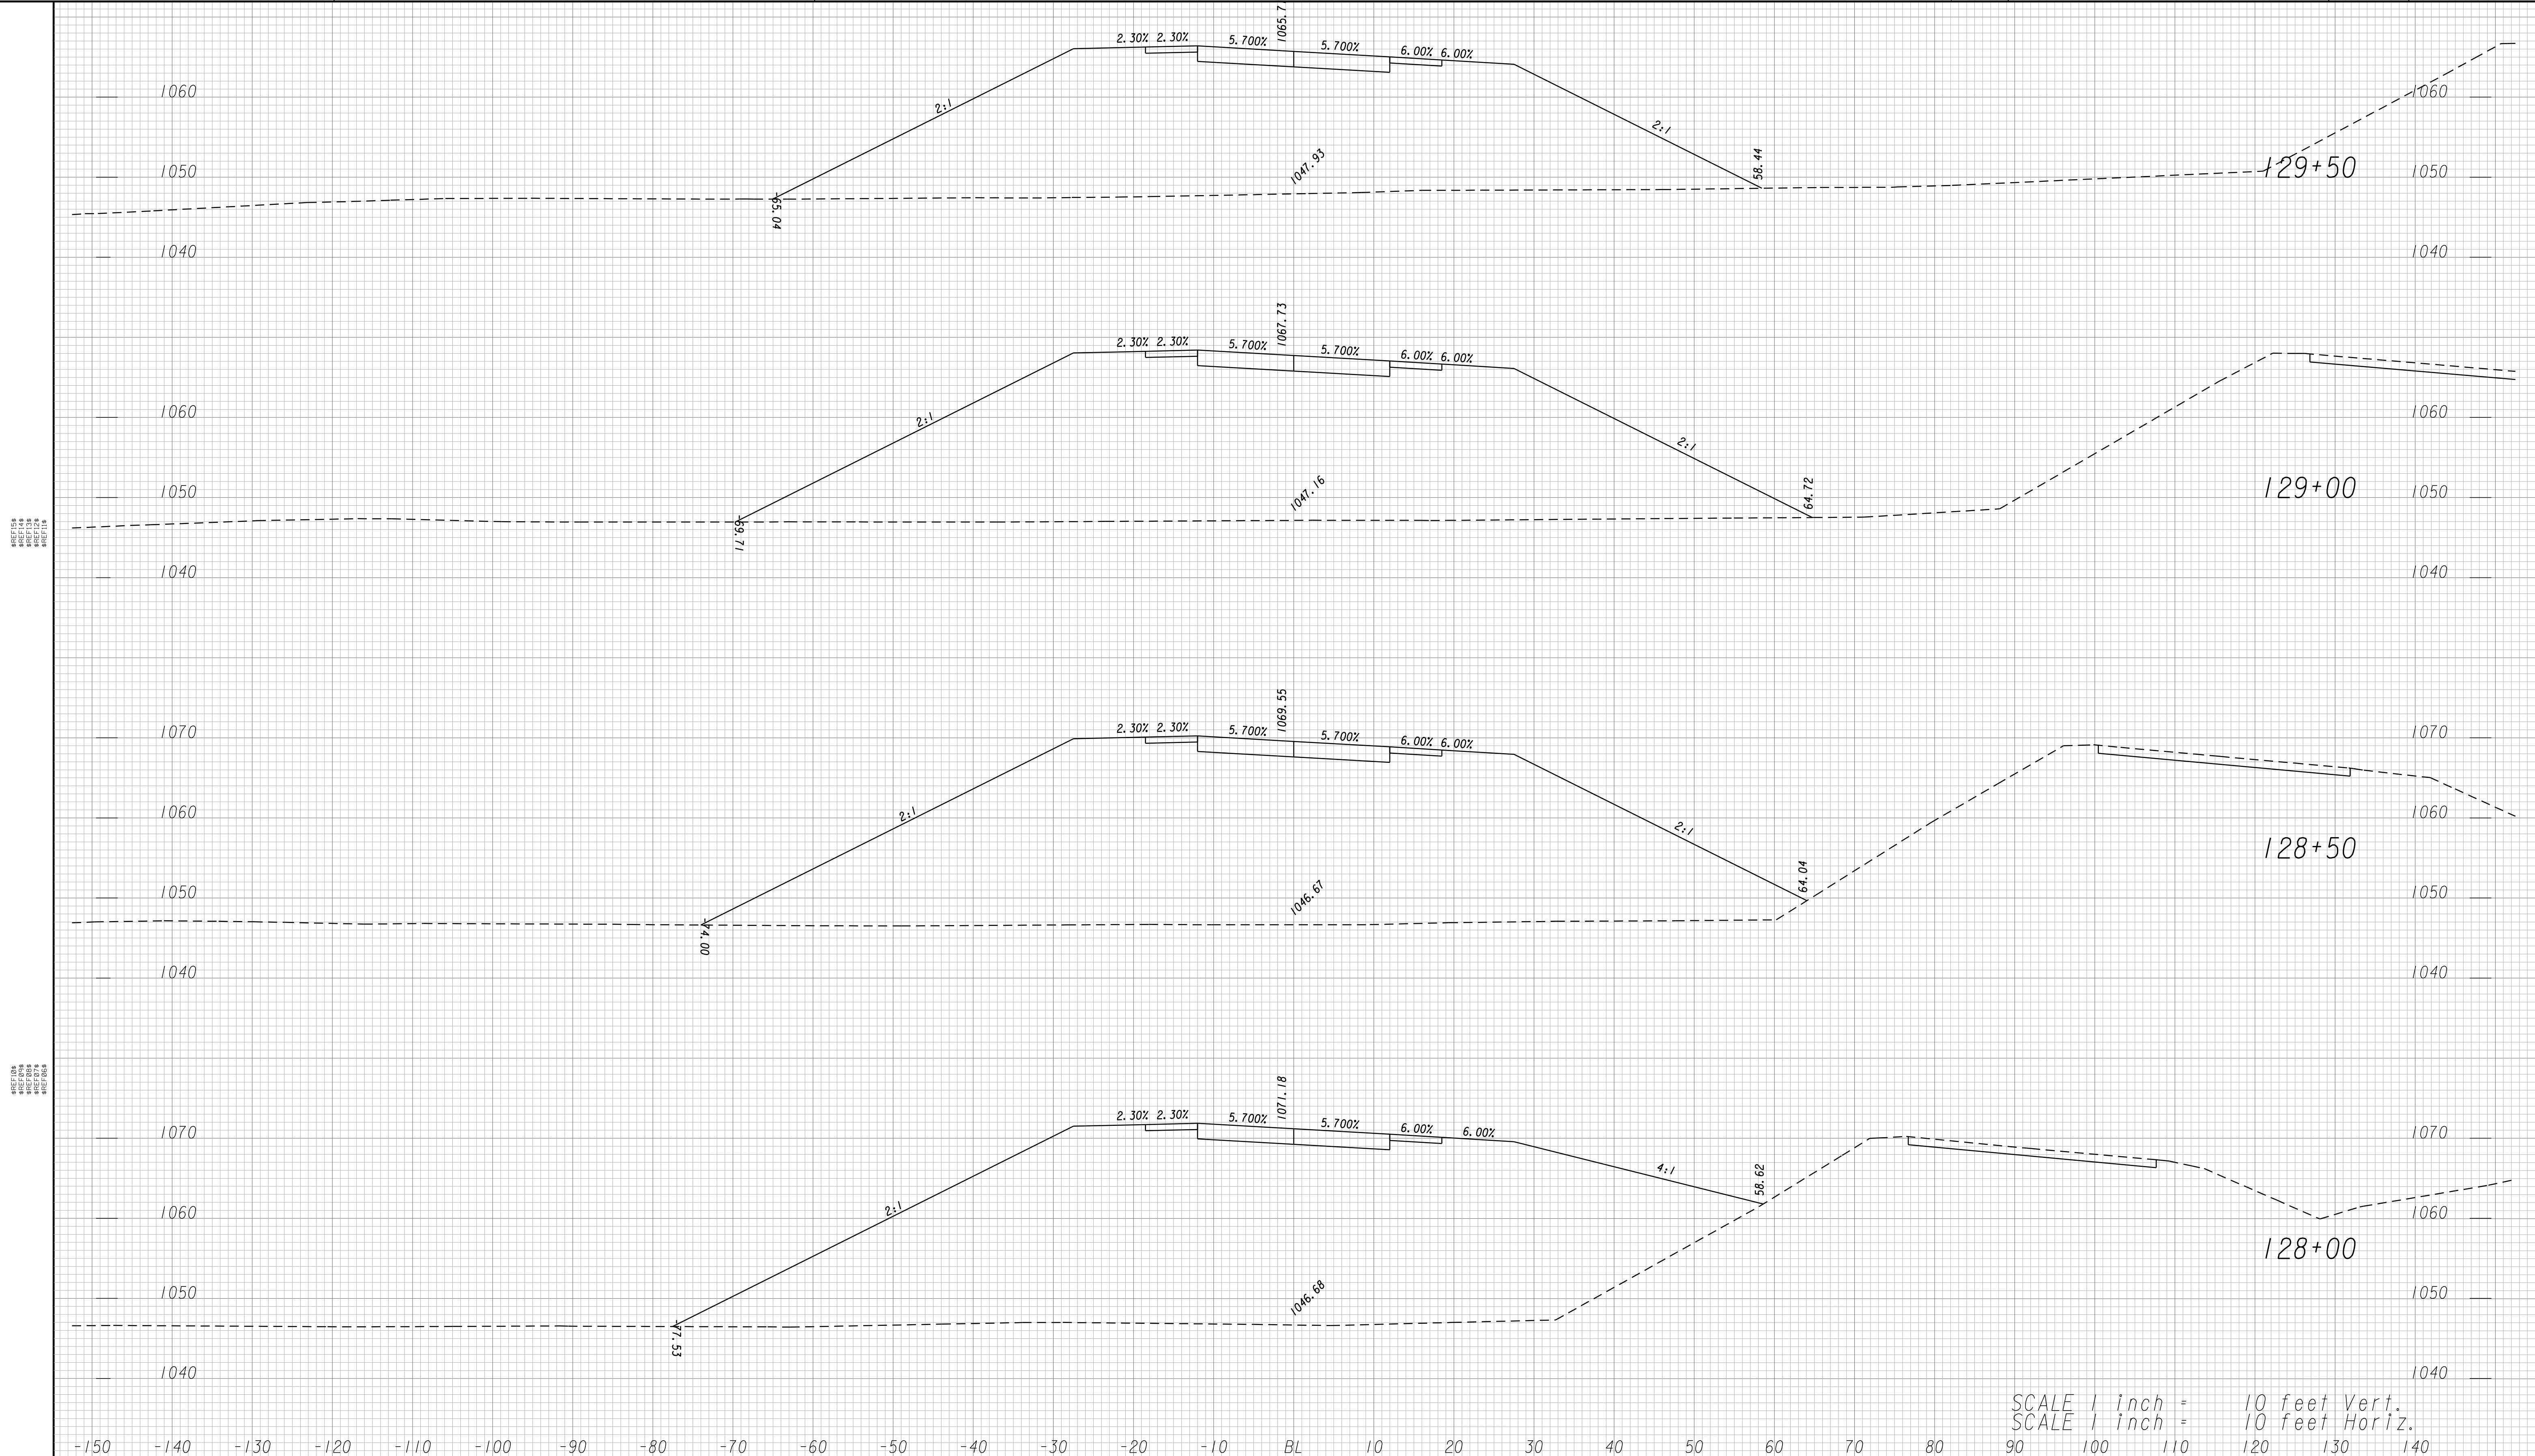

SCALE 1 inch = 10 feet Vert.
 SCALE 1 inch = 10 feet Horiz.



GEORGIA
 DEPARTMENT
 OF
 TRANSPORTATION

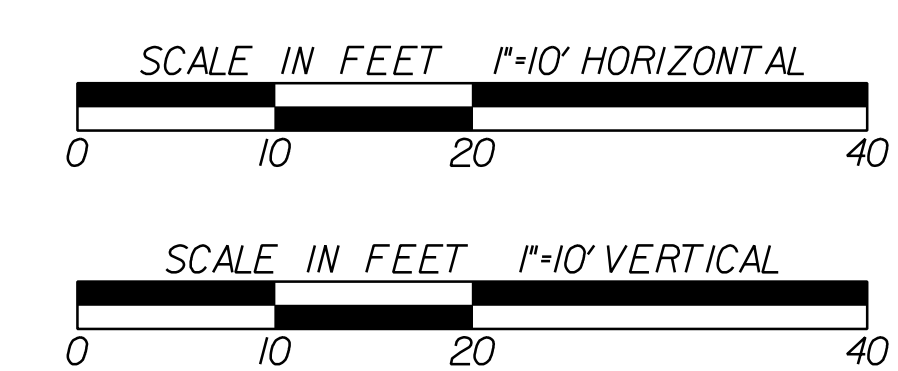


REVISION DATES	

STATE OF GEORGIA
 DEPARTMENT OF TRANSPORTATION
 OFFICE: PROGRAM DELIVERY
CROSS SECTIONS
 CSSFT-0008-00(420)
 LOWNDES COUNTY

DRAWING No.
23-060

REFERENCE
 SHEET NO.
 REFERENCE
 SHEET NO.
 REFERENCE
 SHEET NO.
 REFERENCE
 SHEET NO.

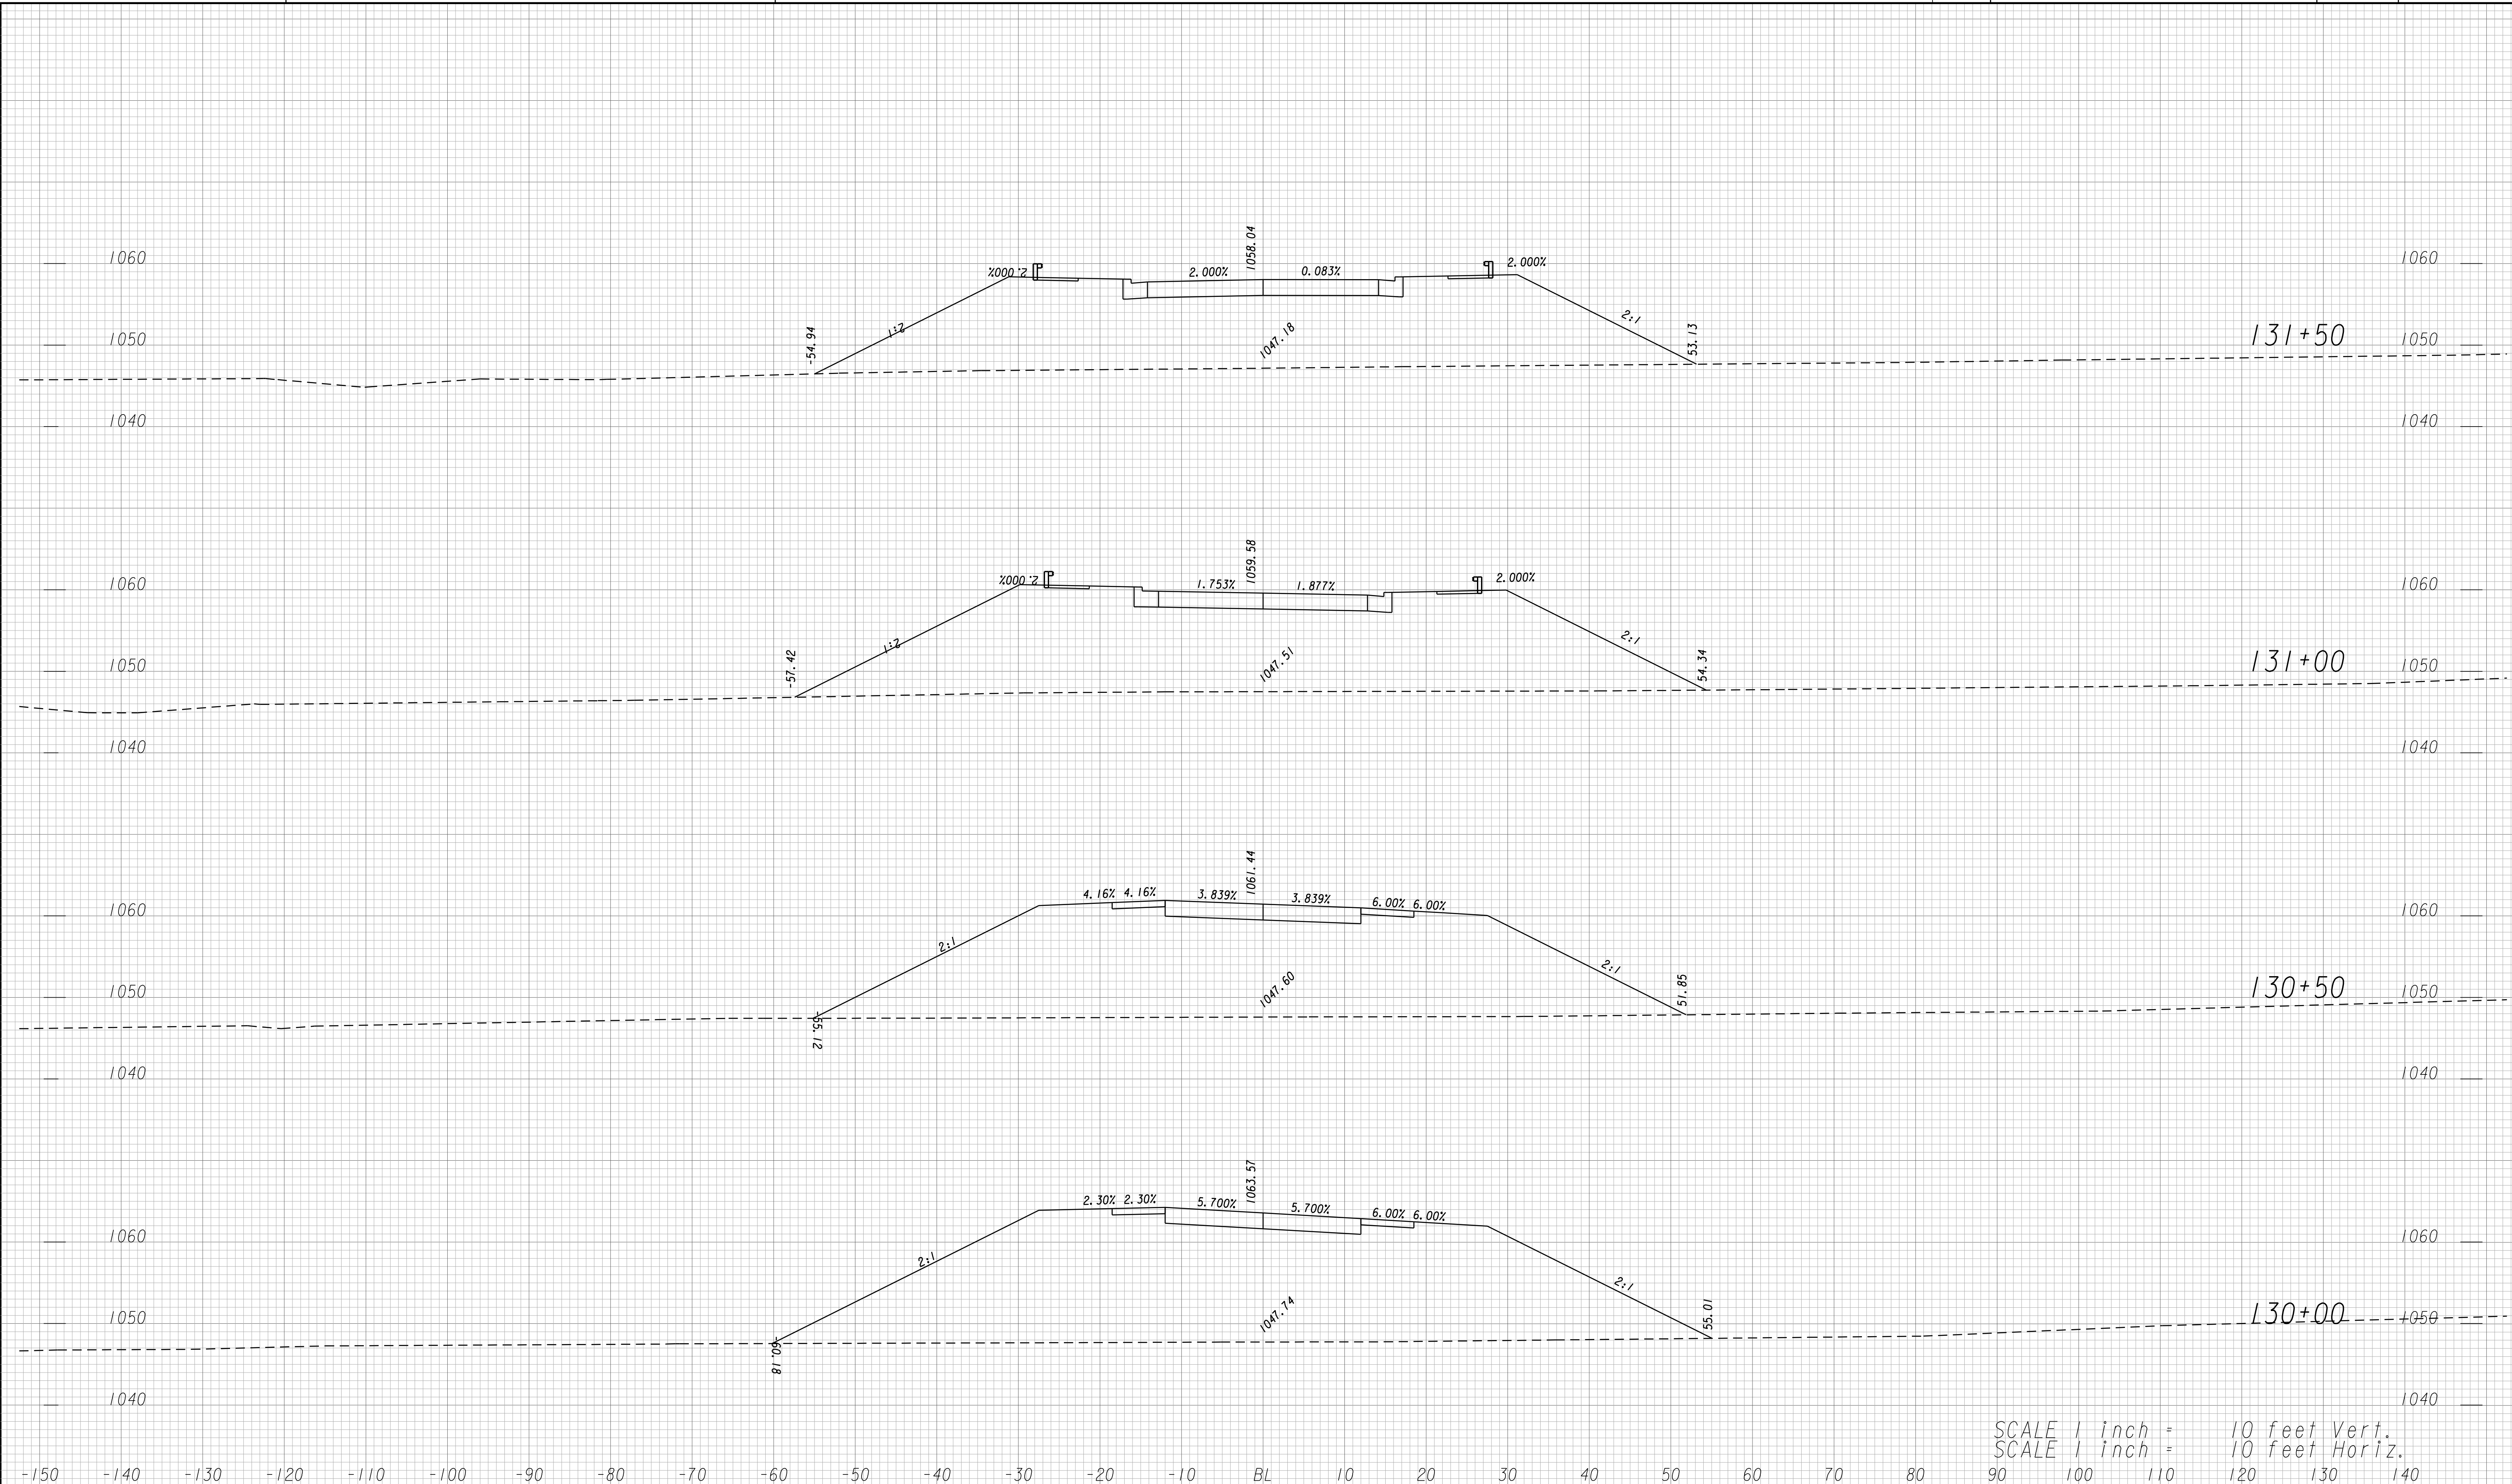


SCALE 1 inch = 10 feet Vert.
 SCALE 1 inch = 10 feet Horiz.

KC20

**GRESHAM
SMITH AND
PARTNERS**

GEORGIA
 DEPARTMENT
 OF
 TRANSPORTATION

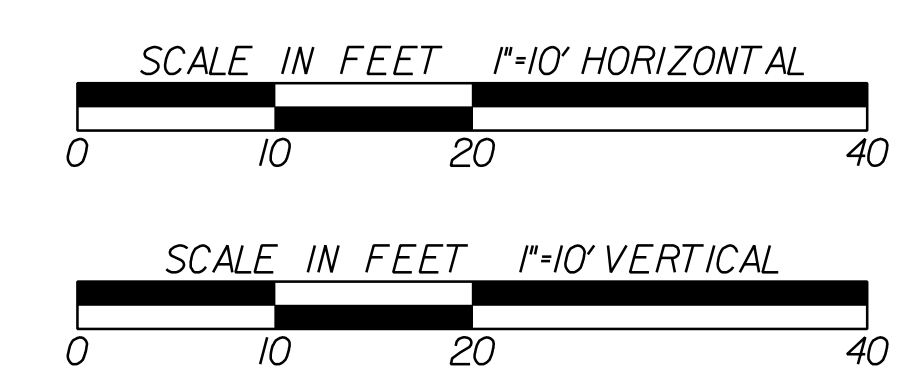

REVISION DATES	


STATE OF GEORGIA
 DEPARTMENT OF TRANSPORTATION
 OFFICE: PROGRAM DELIVERY

CROSS SECTIONS

CSSFT-0008-00(420)
 LOWNDES COUNTY

DRAWING No.
23-061

REFERENCE SHEETS
 REF 101
 REF 102
 REF 103
 REF 104
 REF 105
 REF 106
 REF 107
 REF 108
 REF 109
 REF 110
 REF 111
 REF 112
 REF 113
 REF 114
 REF 115
 REF 116
 REF 117
 REF 118
 REF 119
 REF 120

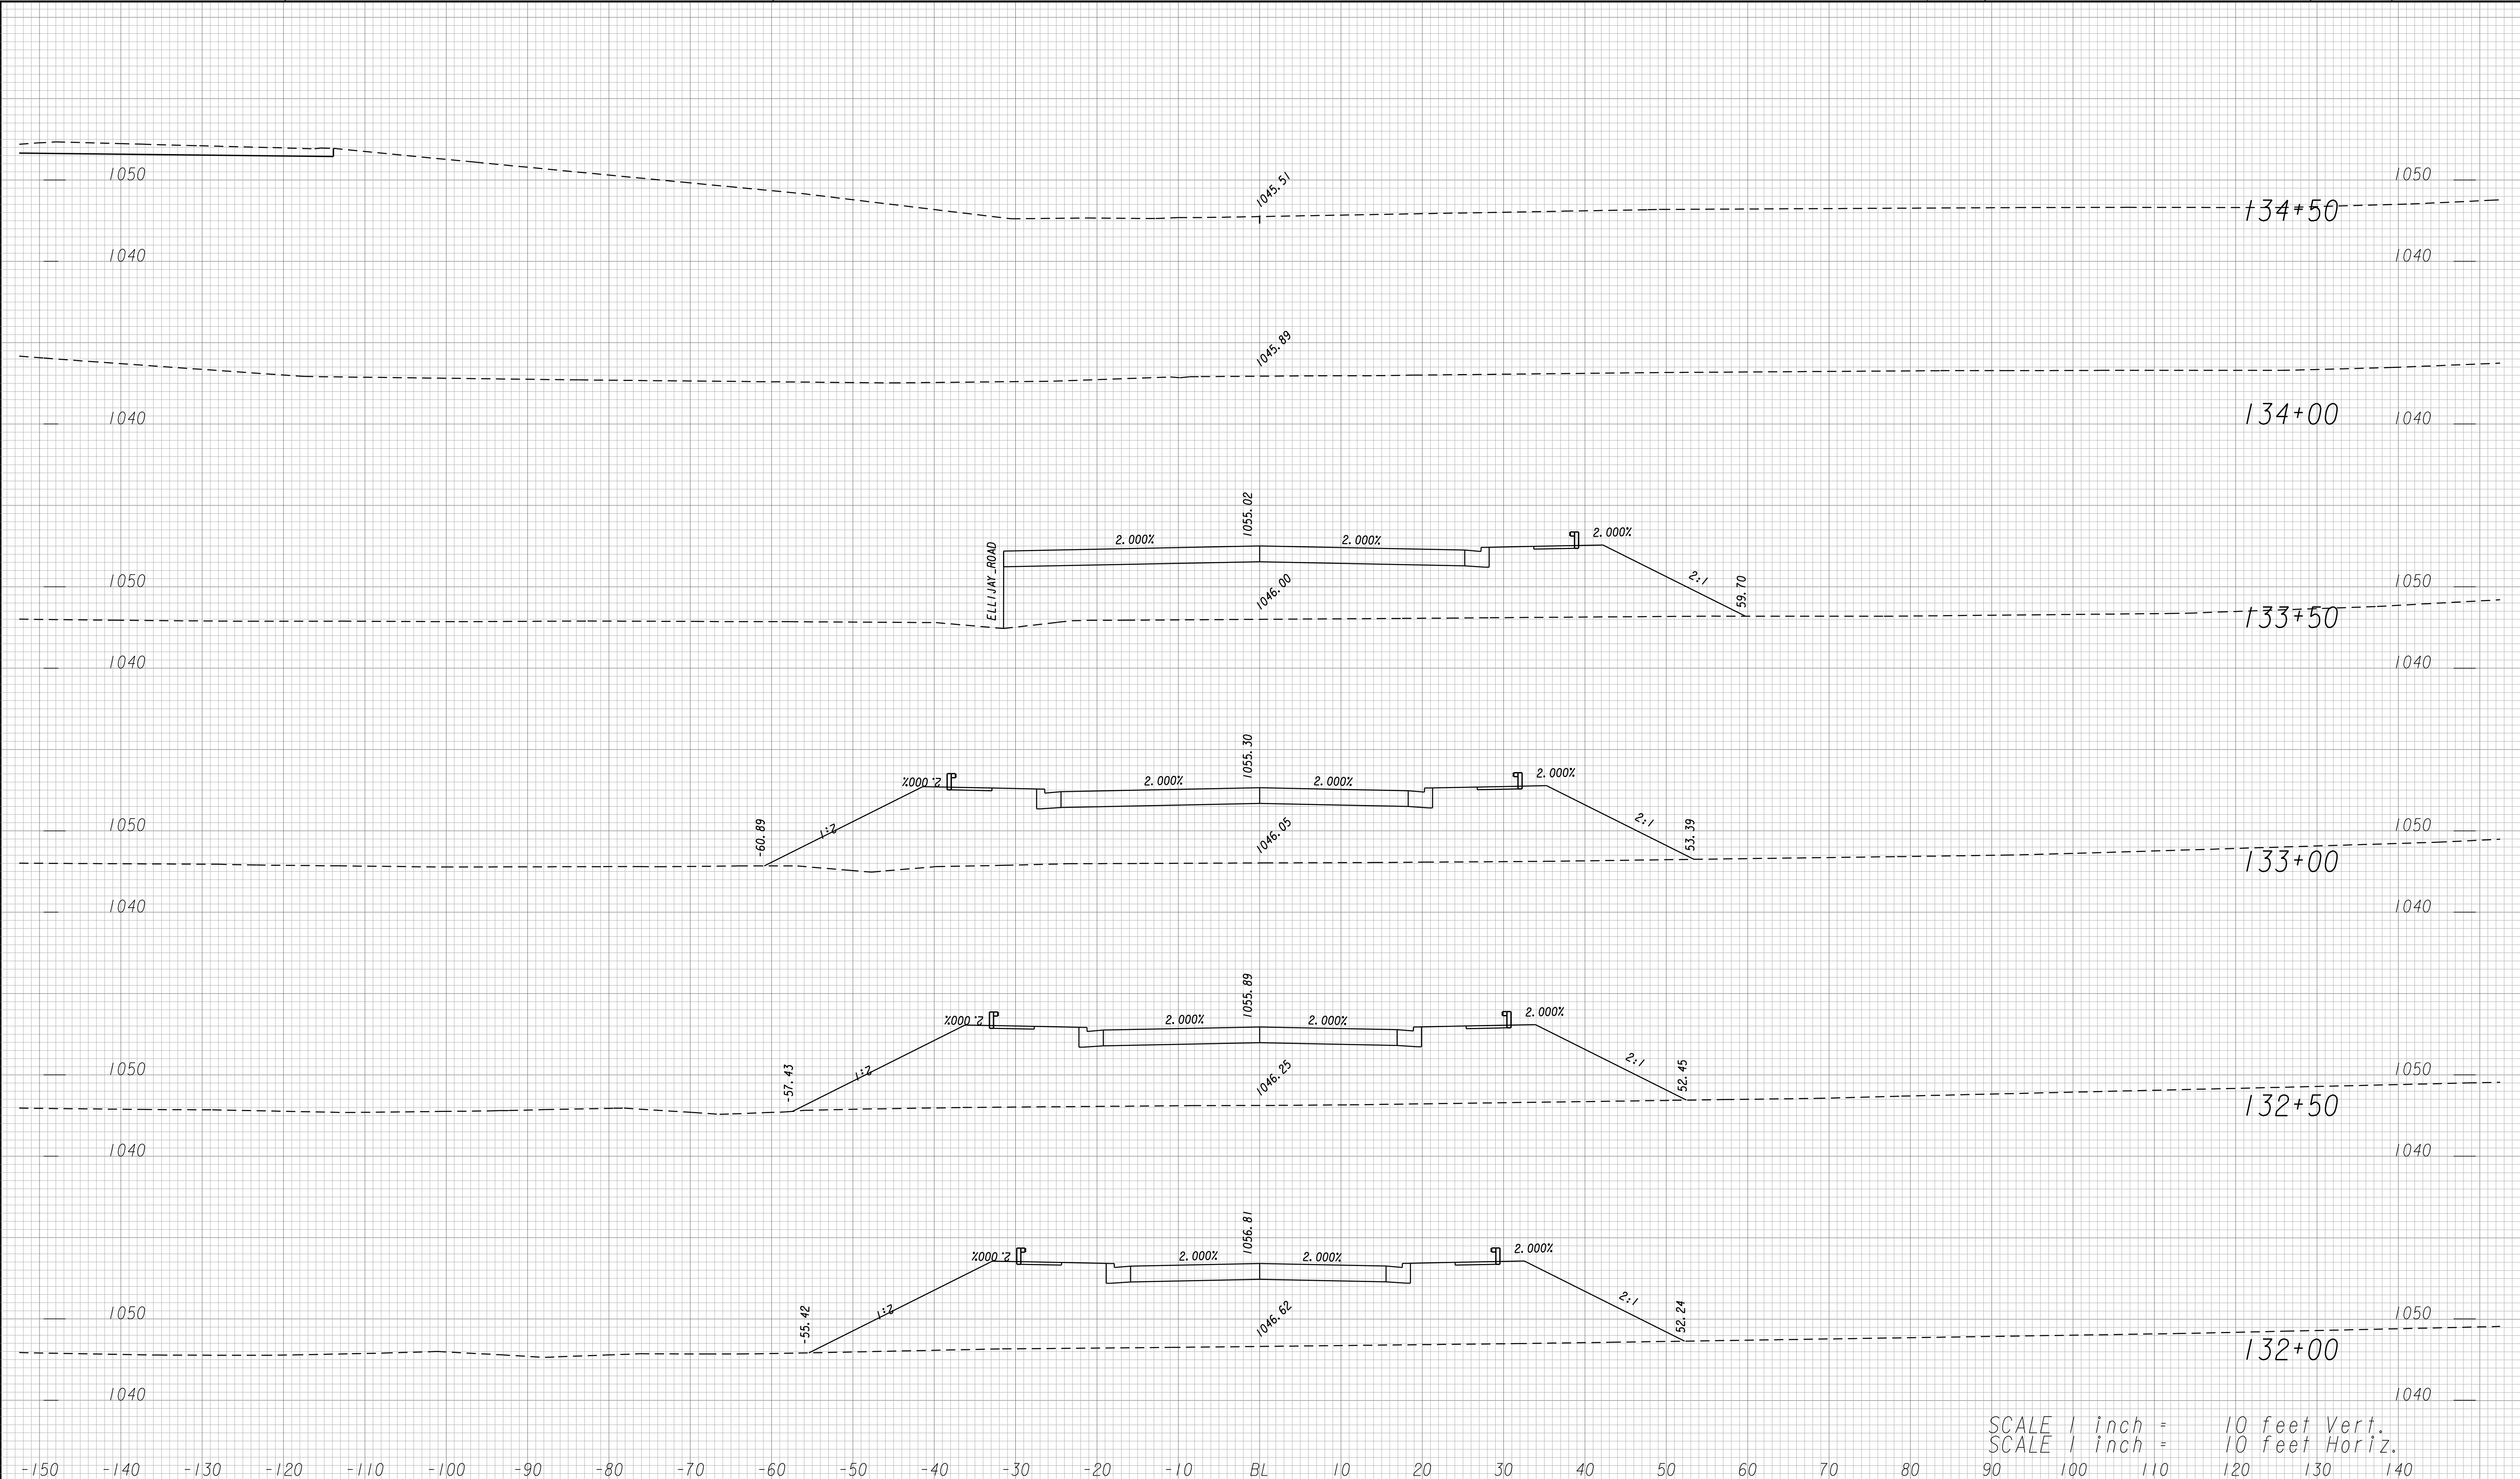


-150 -140 -130 -120 -110 -100 -90 -80 -70 -60 -50 -40 -30 -20 -10 BL 10 20 30 40 50 60 70 80 90 100 110 120 130 140

SCALE 1 inch = 10 feet Vert.
 SCALE 1 inch = 10 feet Horiz.




GEORGIA
 DEPARTMENT
 OF
 TRANSPORTATION

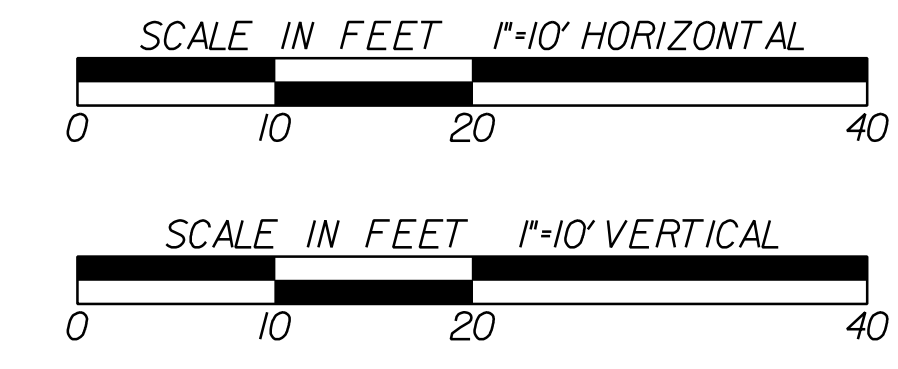

REVISION DATES	

STATE OF GEORGIA
 DEPARTMENT OF TRANSPORTATION
 OFFICE: PROGRAM DELIVERY
CROSS SECTIONS
 CSSFT-0008-00(420)
 LOWNDES COUNTY


DRAWING No.
23-062

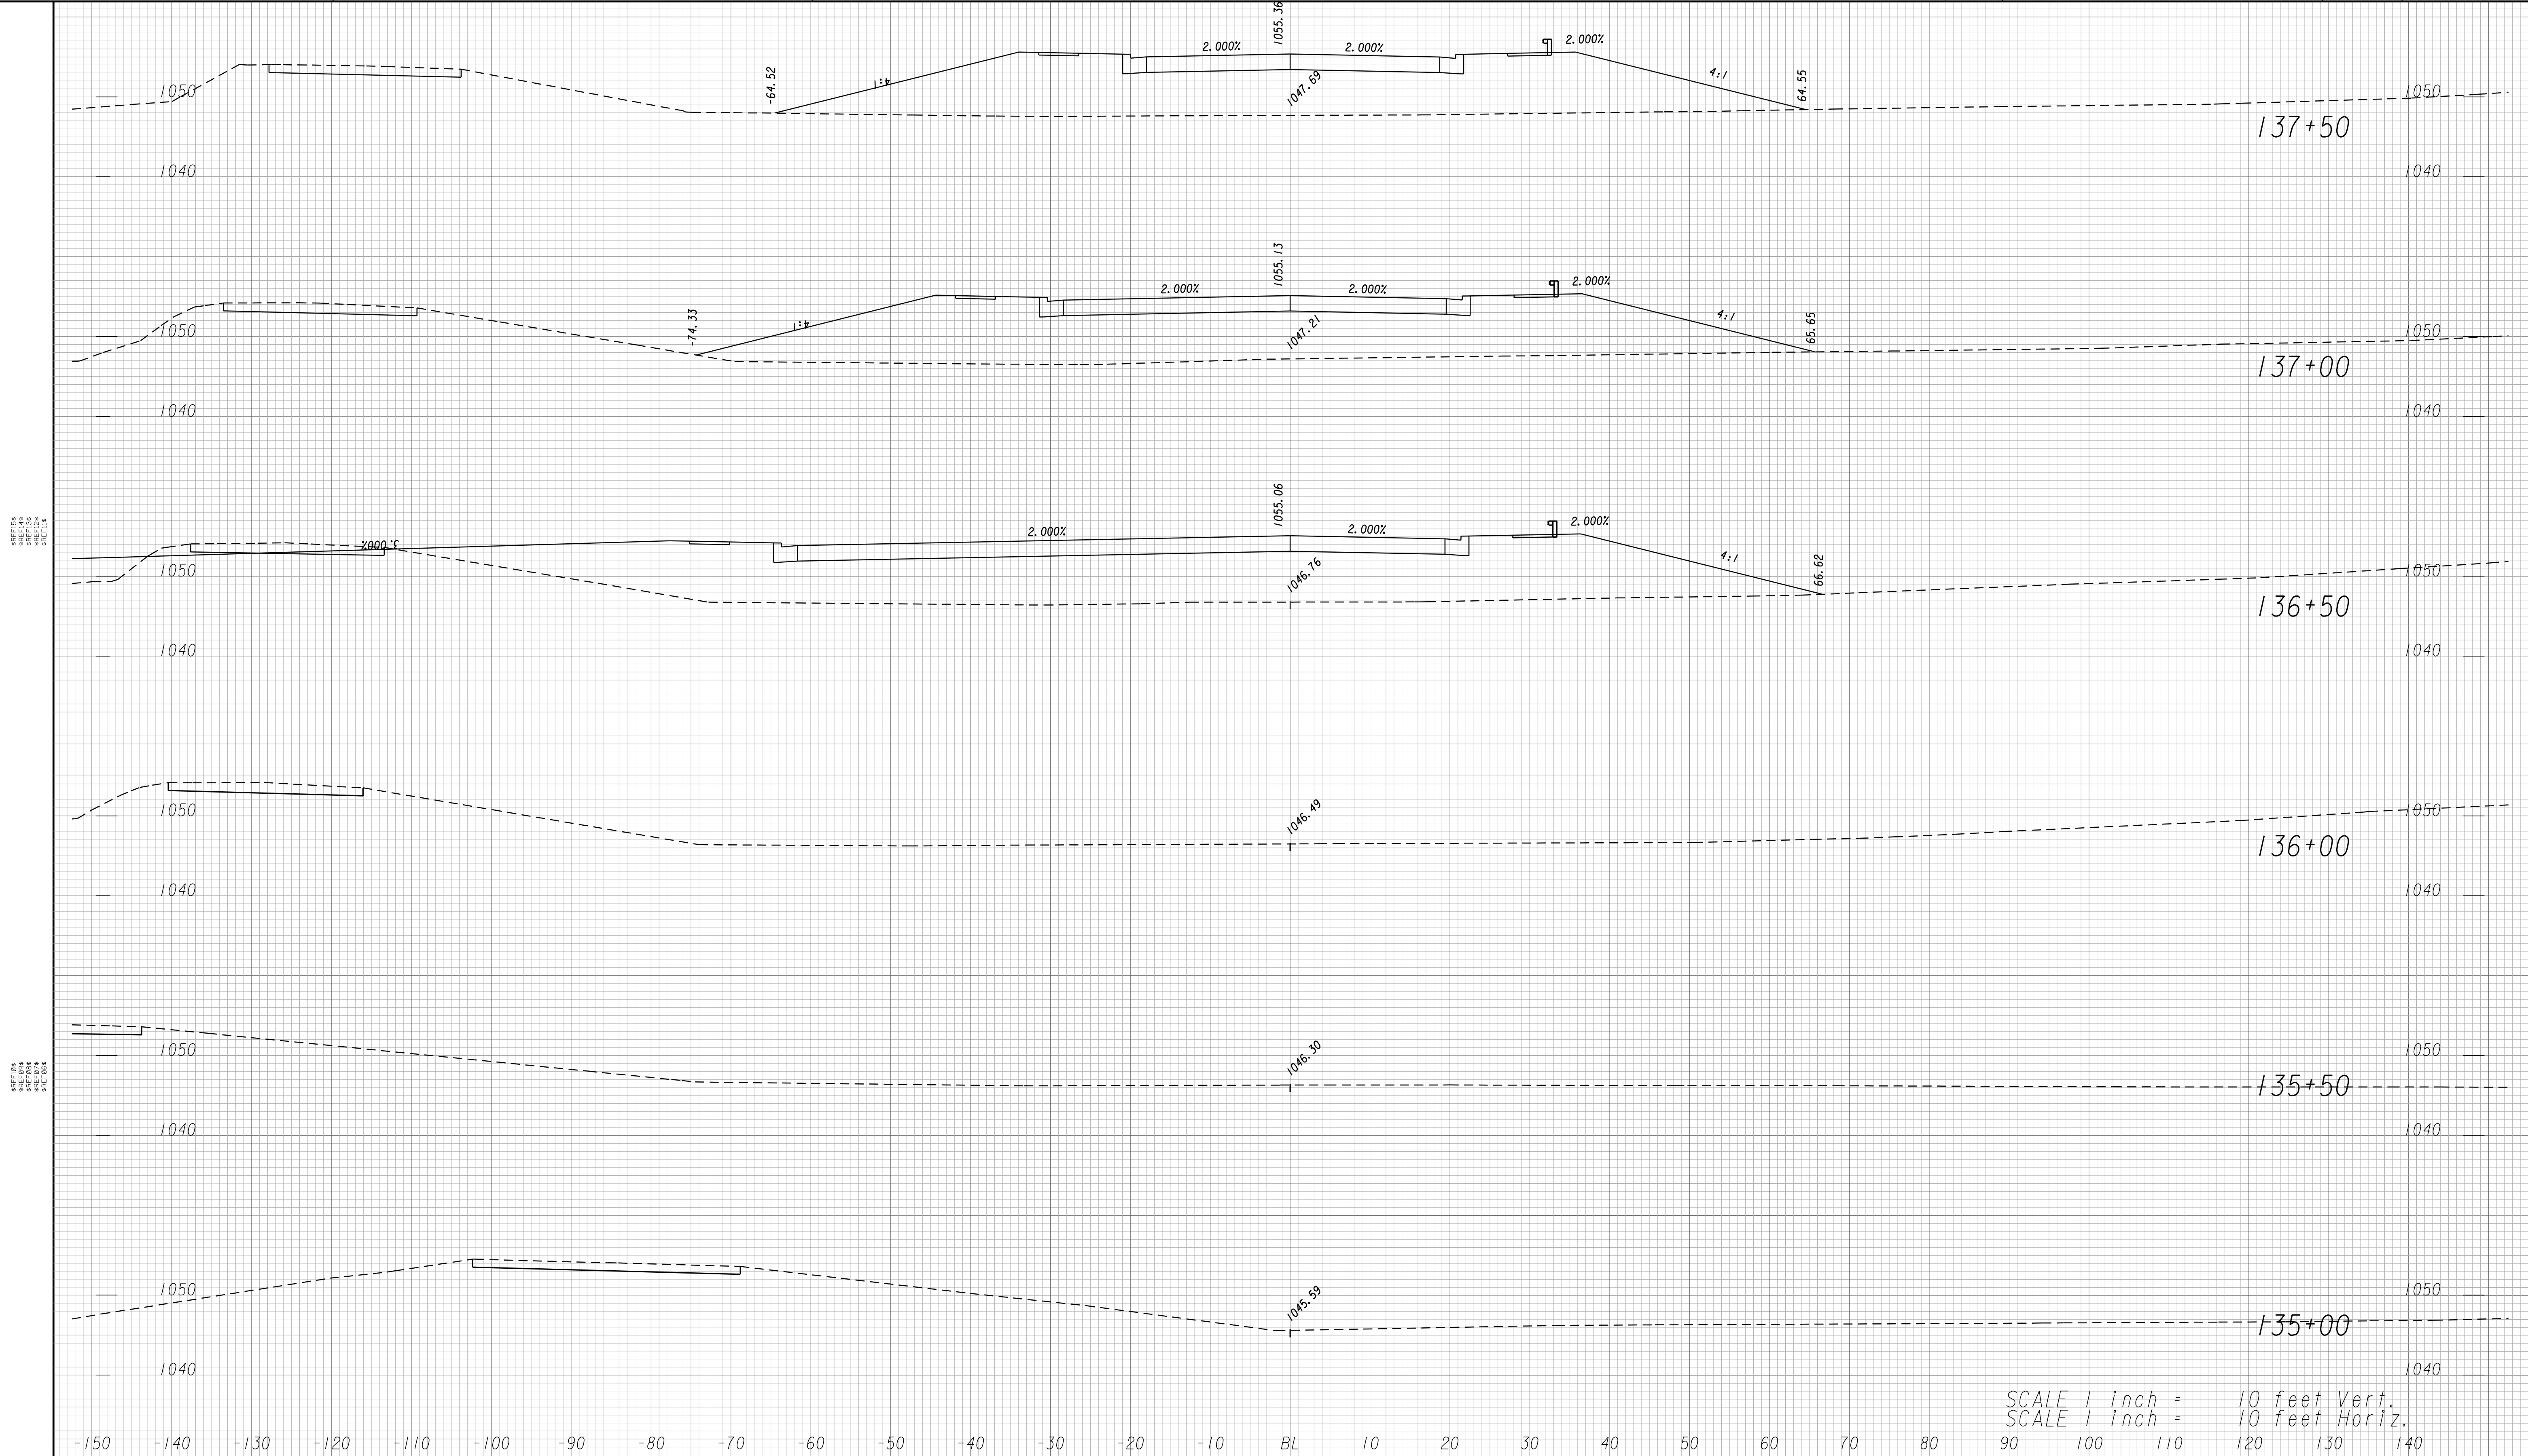

SCALE 1 inch = 10 feet Vert.
SCALE 1 inch = 10 feet Horiz.




GEORGIA
DEPARTMENT
OF
TRANSPORTATION

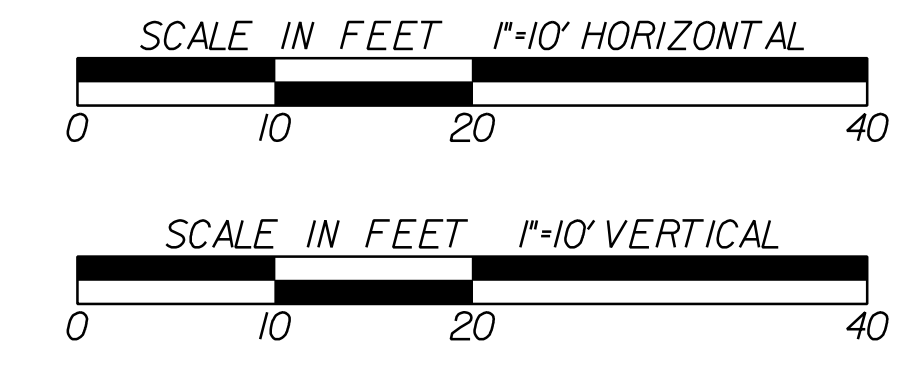

REVISION DATES		STATE OF GEORGIA DEPARTMENT OF TRANSPORTATION OFFICE: PROGRAM DELIVERY CROSS SECTIONS	
		CSSFT-0008-00(420) LOWNDES COUNTY	


DRAWING No.
23-063

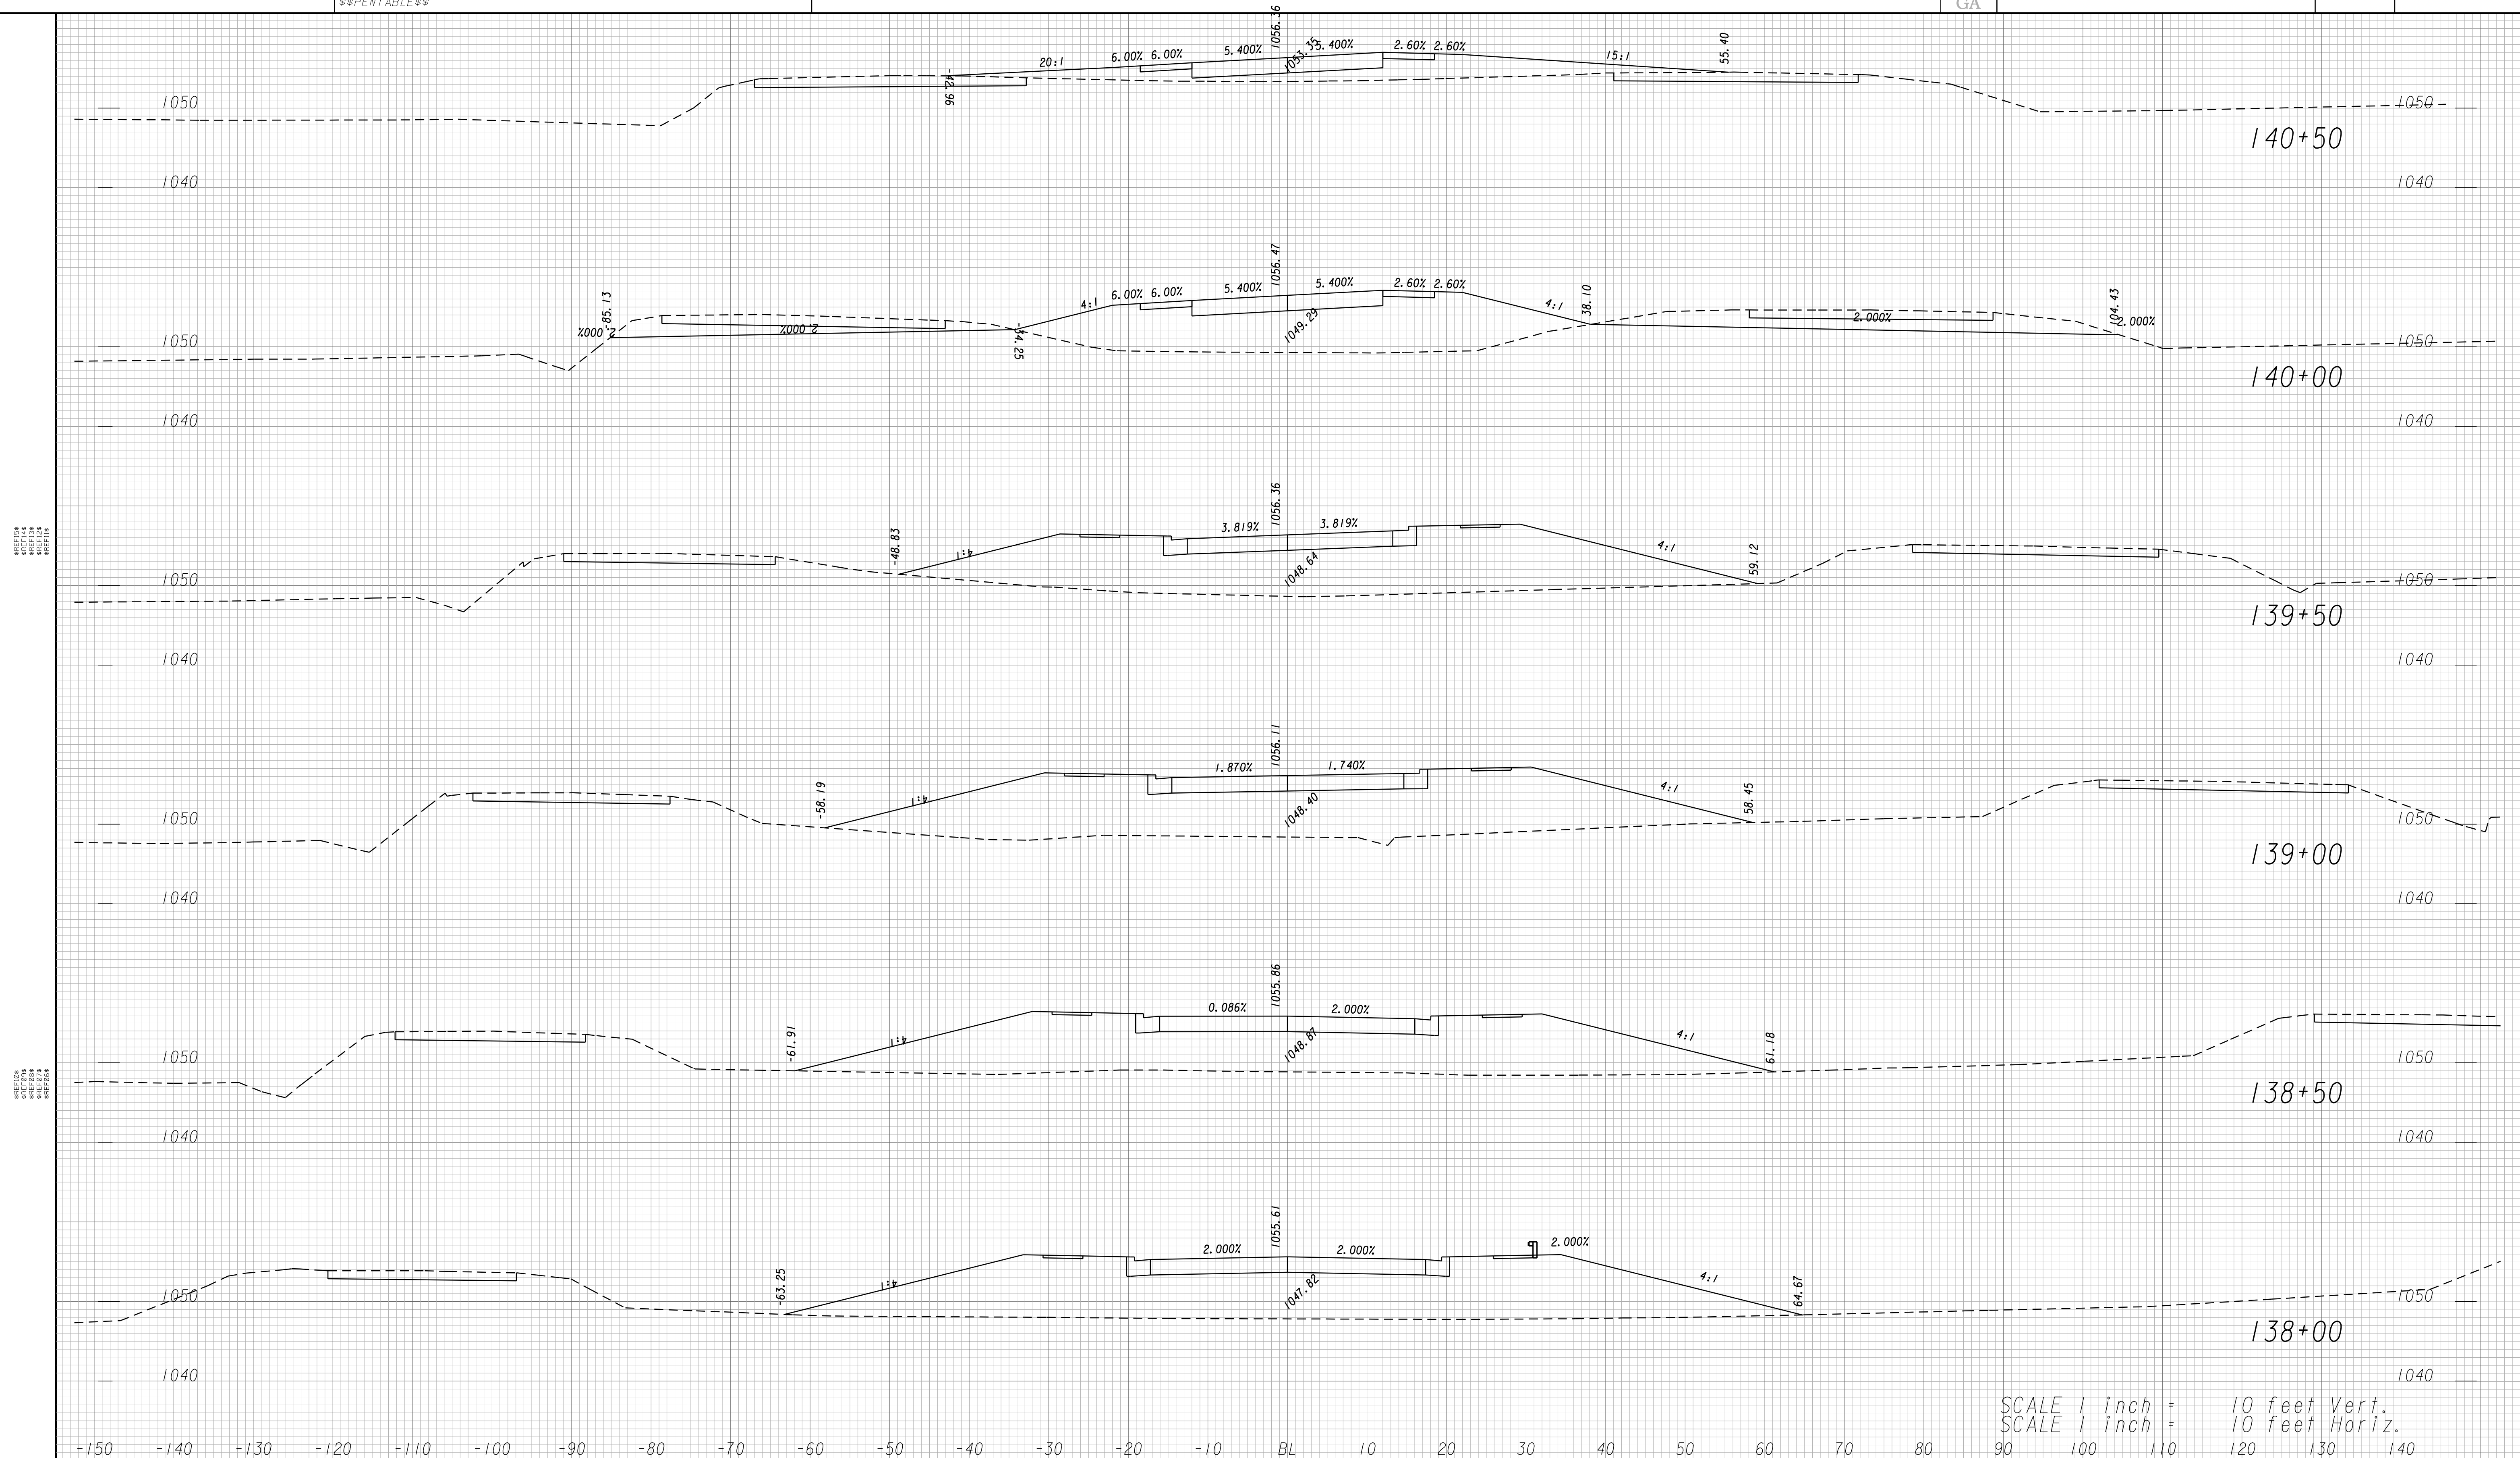

SCALE 1 inch = 10 feet Vert.
SCALE 1 inch = 10 feet Horiz.



GEORGIA
DEPARTMENT
OF
TRANSPORTATION

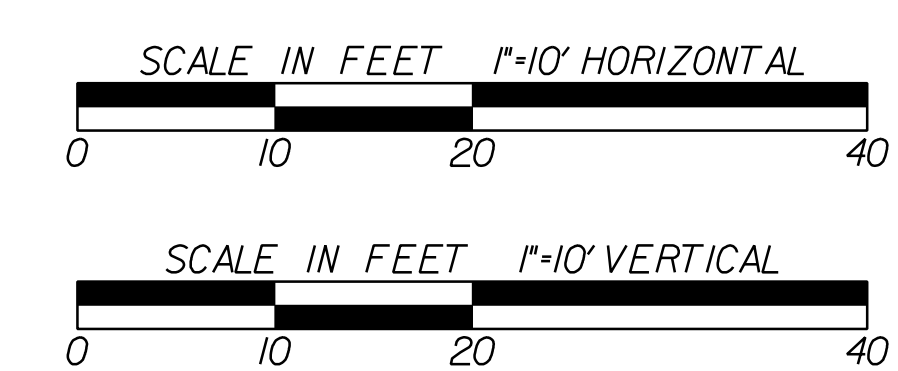


REVISION DATES	

STATE OF GEORGIA
DEPARTMENT OF TRANSPORTATION
OFFICE: PROGRAM DELIVERY
CROSS SECTIONS
CSSFT-0008-00(420)
LOWNDES COUNTY

DRAWING No.
23-064

REFERENCE SHEETS
 REF 104
 REF 105
 REF 106
 REF 107
 REF 108

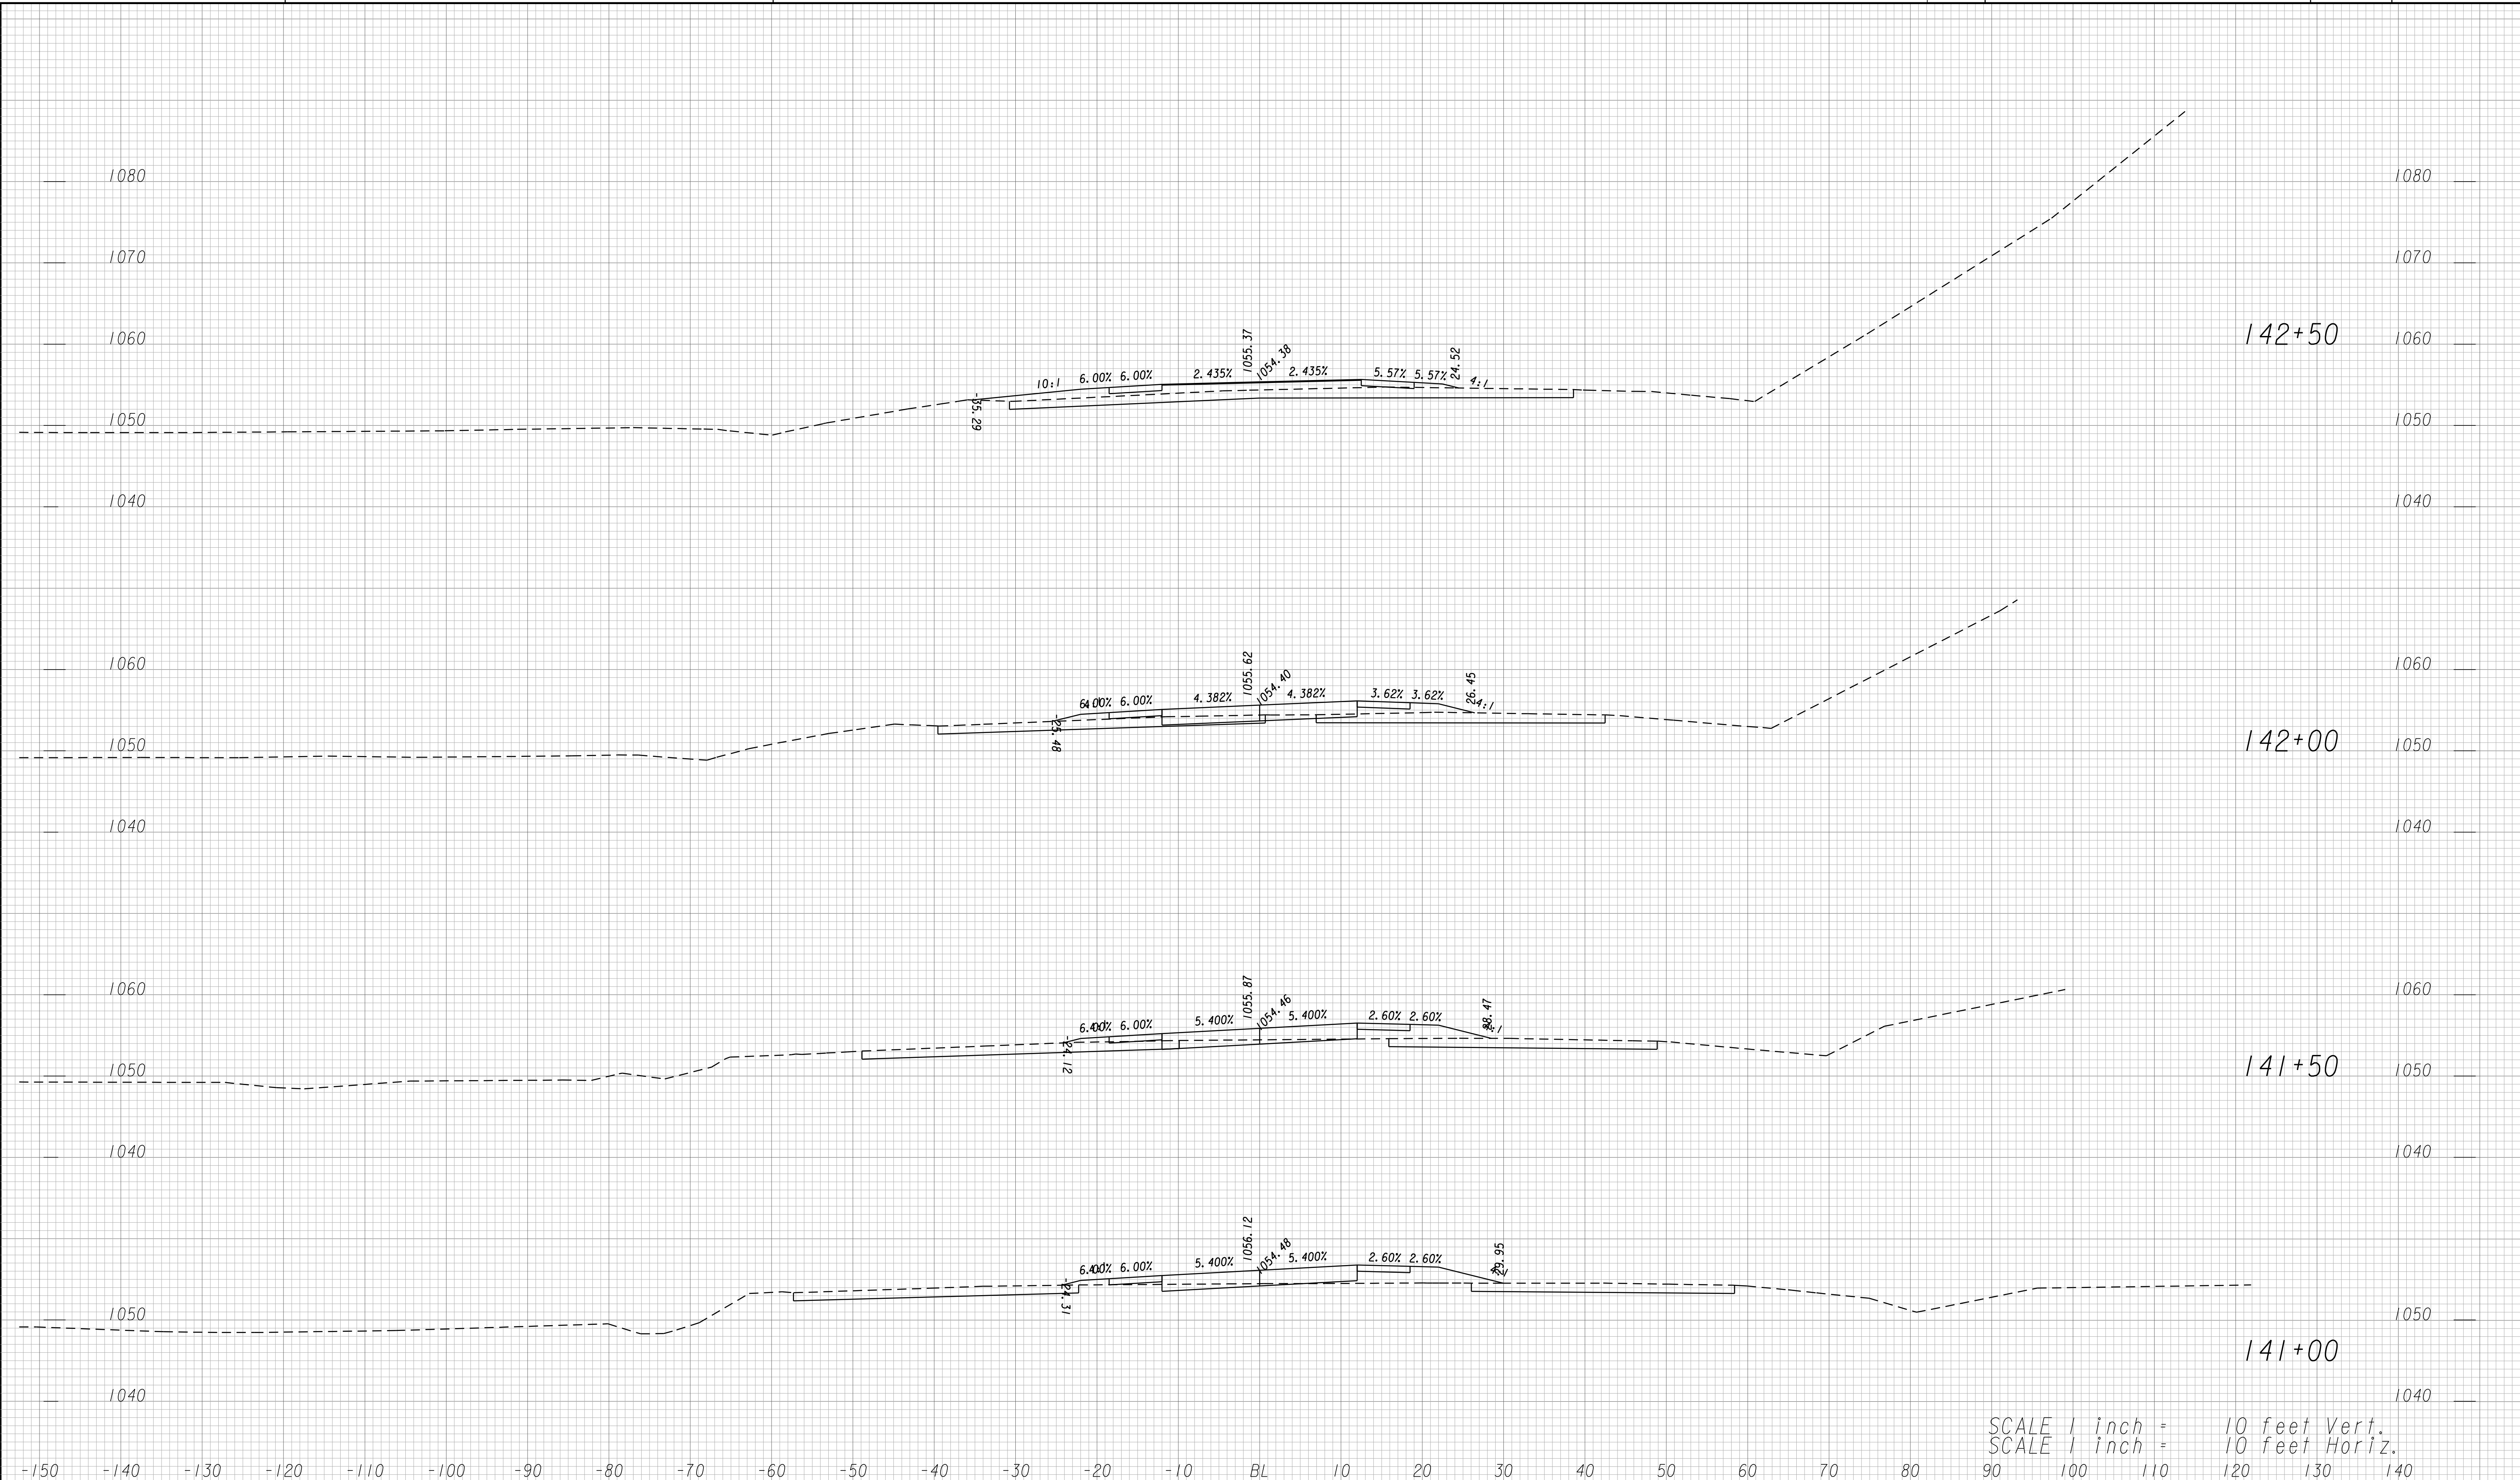


-150 -140 -130 -120 -110 -100 -90 -80 -70 -60 -50 -40 -30 -20 -10 BL 10 20 30 40 50 60 70 80 90 100 110 120 130 140

SCALE 1 inch = 10 feet Vert.
SCALE 1 inch = 10 feet Horiz.



GEORGIA
DEPARTMENT
OF
TRANSPORTATION

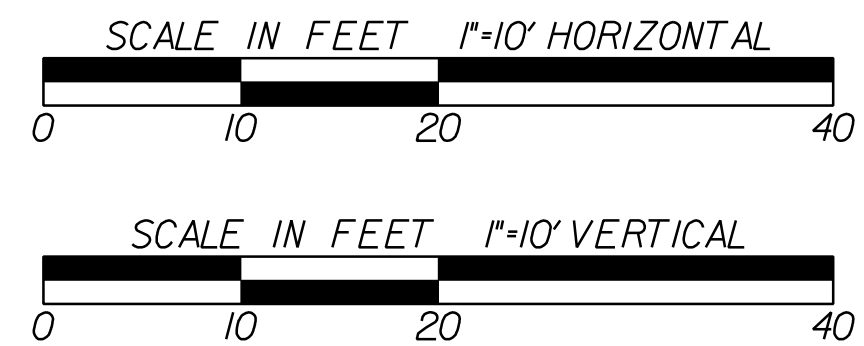

REVISION DATES	

STATE OF GEORGIA
DEPARTMENT OF TRANSPORTATION
OFFICE: PROGRAM DELIVERY


CROSS SECTIONS

CSSFT-0008-00(420)
LOWNDES COUNTY

DRAWING No.
23-065

\$REF1*
 \$REF2*
 \$REF3*
 \$REF4*

\$REF5*
 \$REF6*
 \$REF7*
 \$REF8*

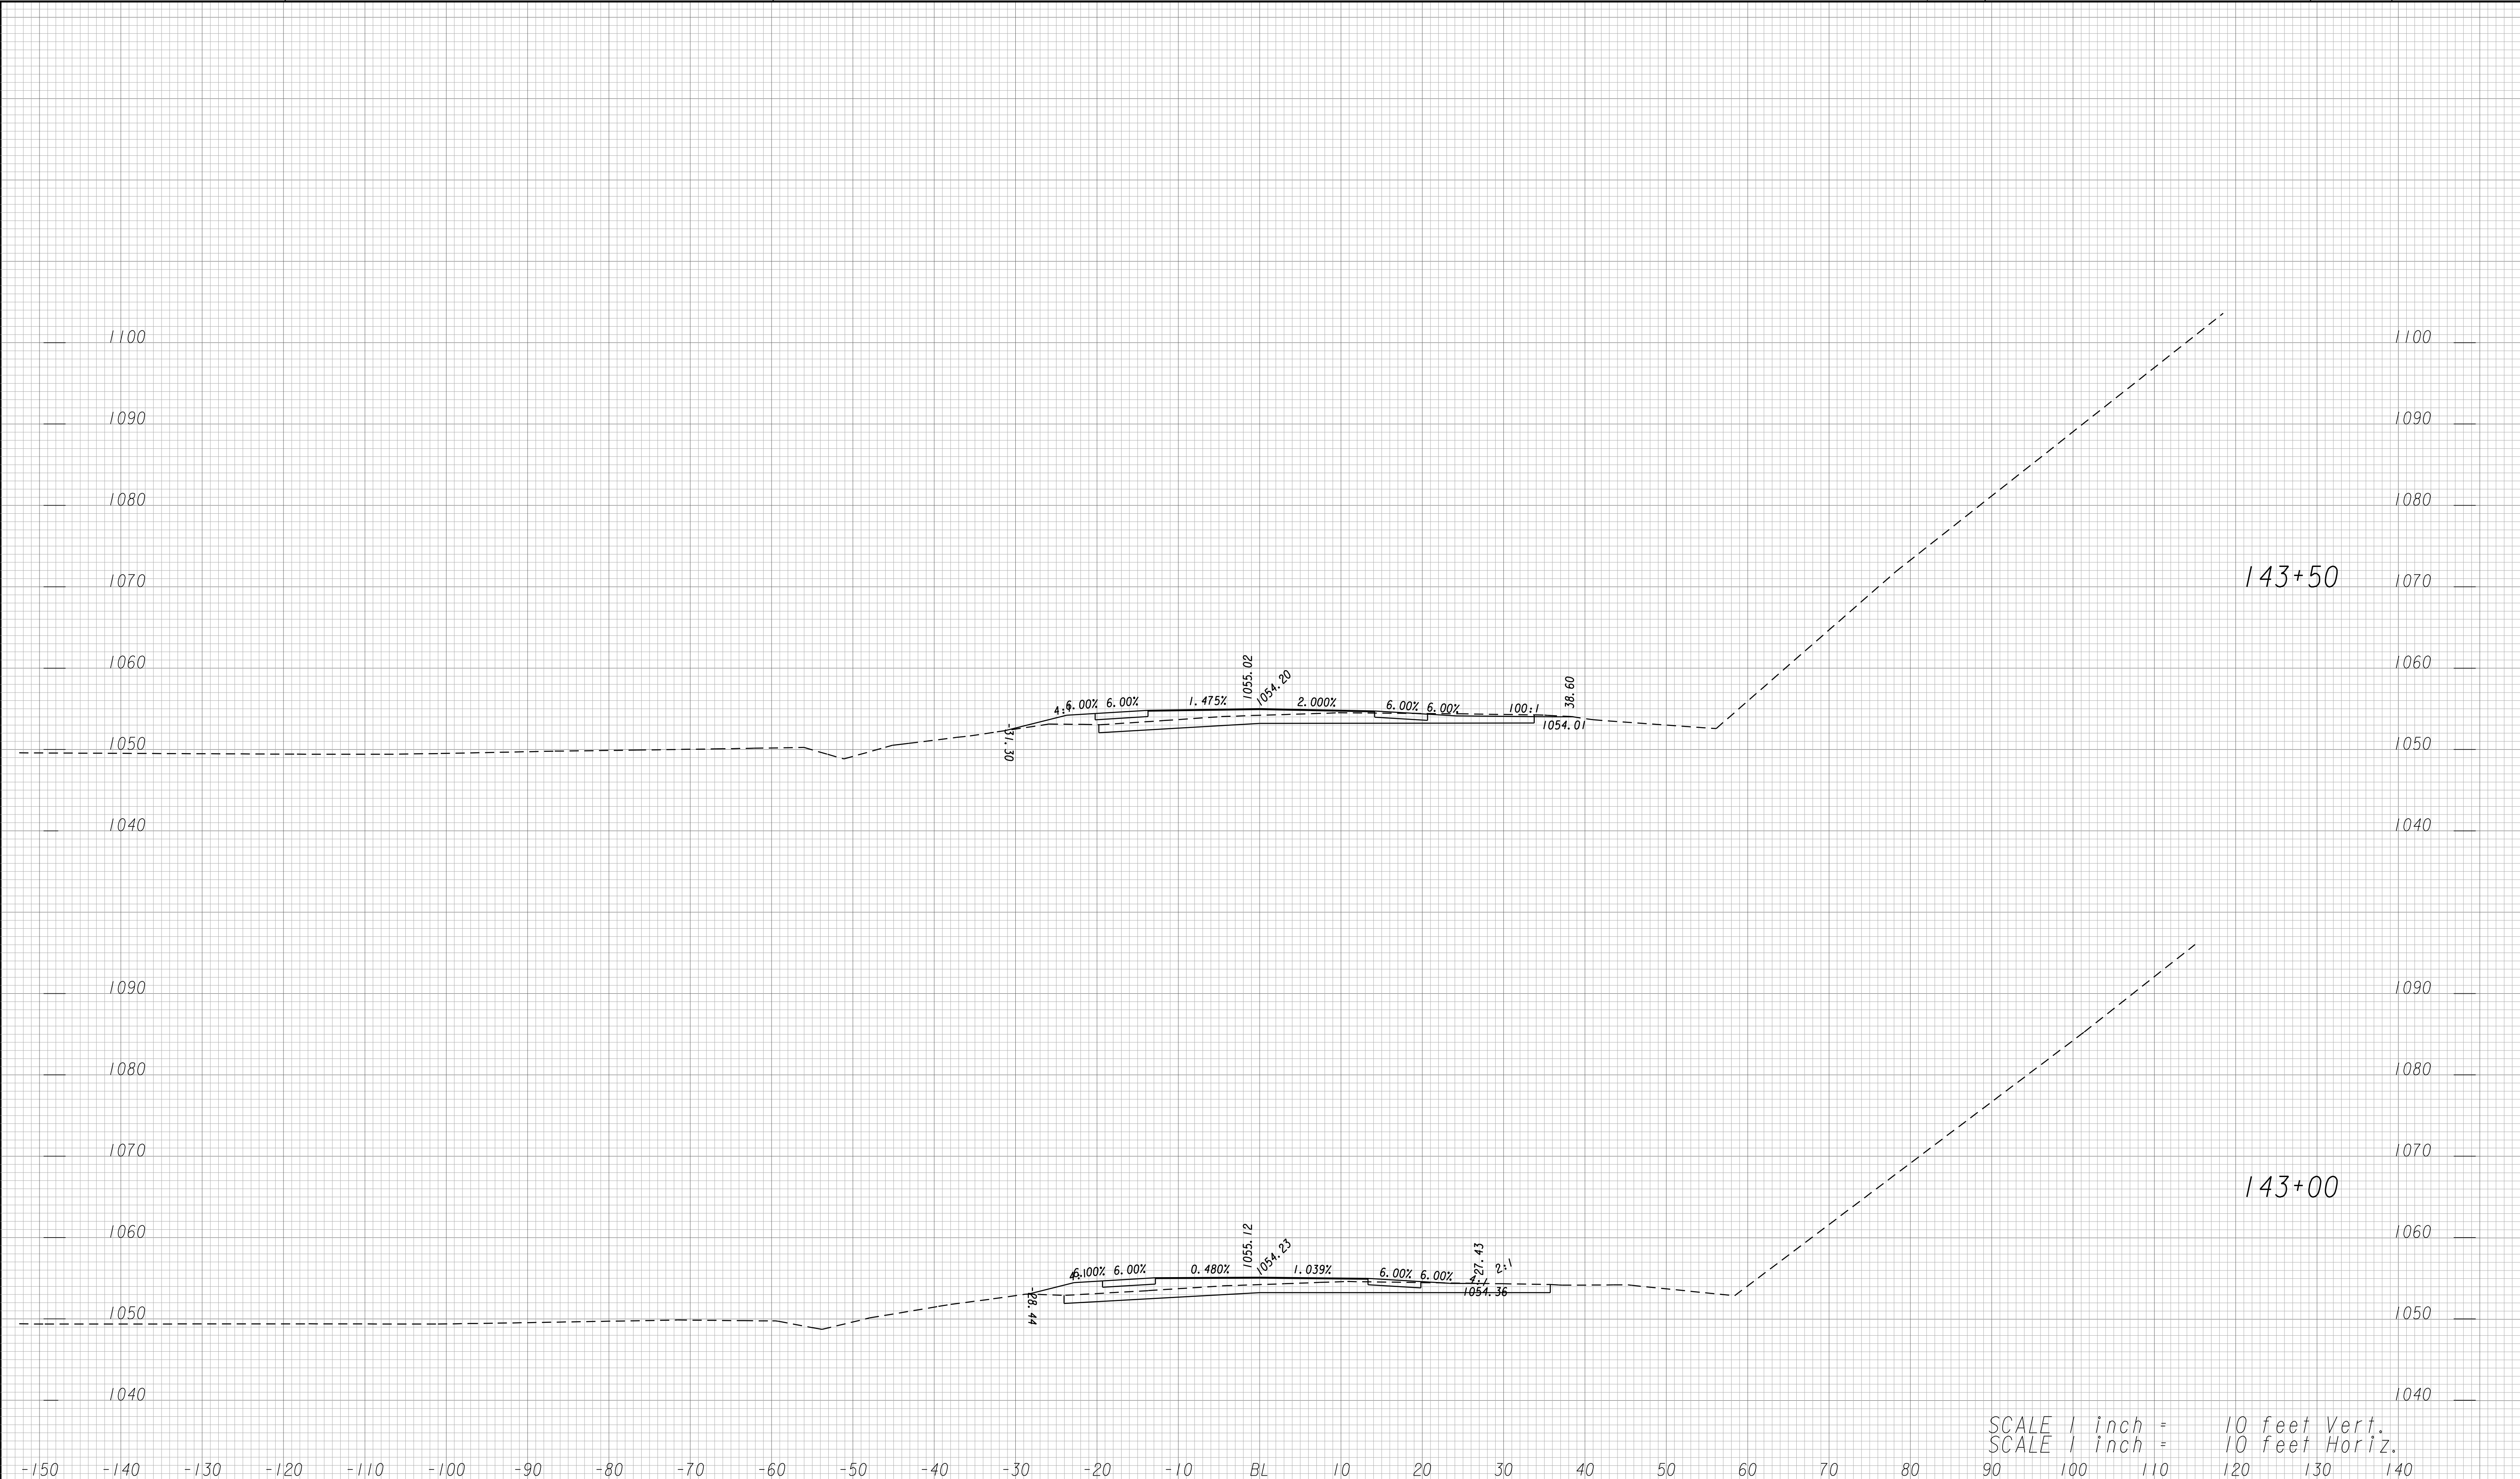


SCALE 1 inch = 10 feet Vert.
 SCALE 1 inch = 10 feet Horiz.

KC20



**GRESHAM
SMITH AND
PARTNERS**

GEORGIA
DEPARTMENT
OF
TRANSPORTATION

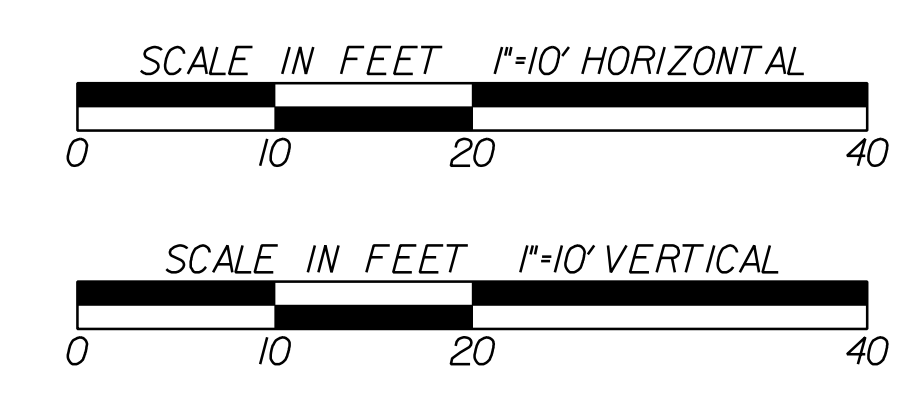

REVISION DATES	

STATE OF GEORGIA
DEPARTMENT OF TRANSPORTATION
OFFICE: PROGRAM DELIVERY


CROSS SECTIONS

CSSFT-0008-00(420)
LOWNDES COUNTY

DRAWING No.
23-066

\$REF1*
 \$REF2*
 \$REF3*
 \$REF4*

\$REF5*
 \$REF6*
 \$REF7*
 \$REF8*

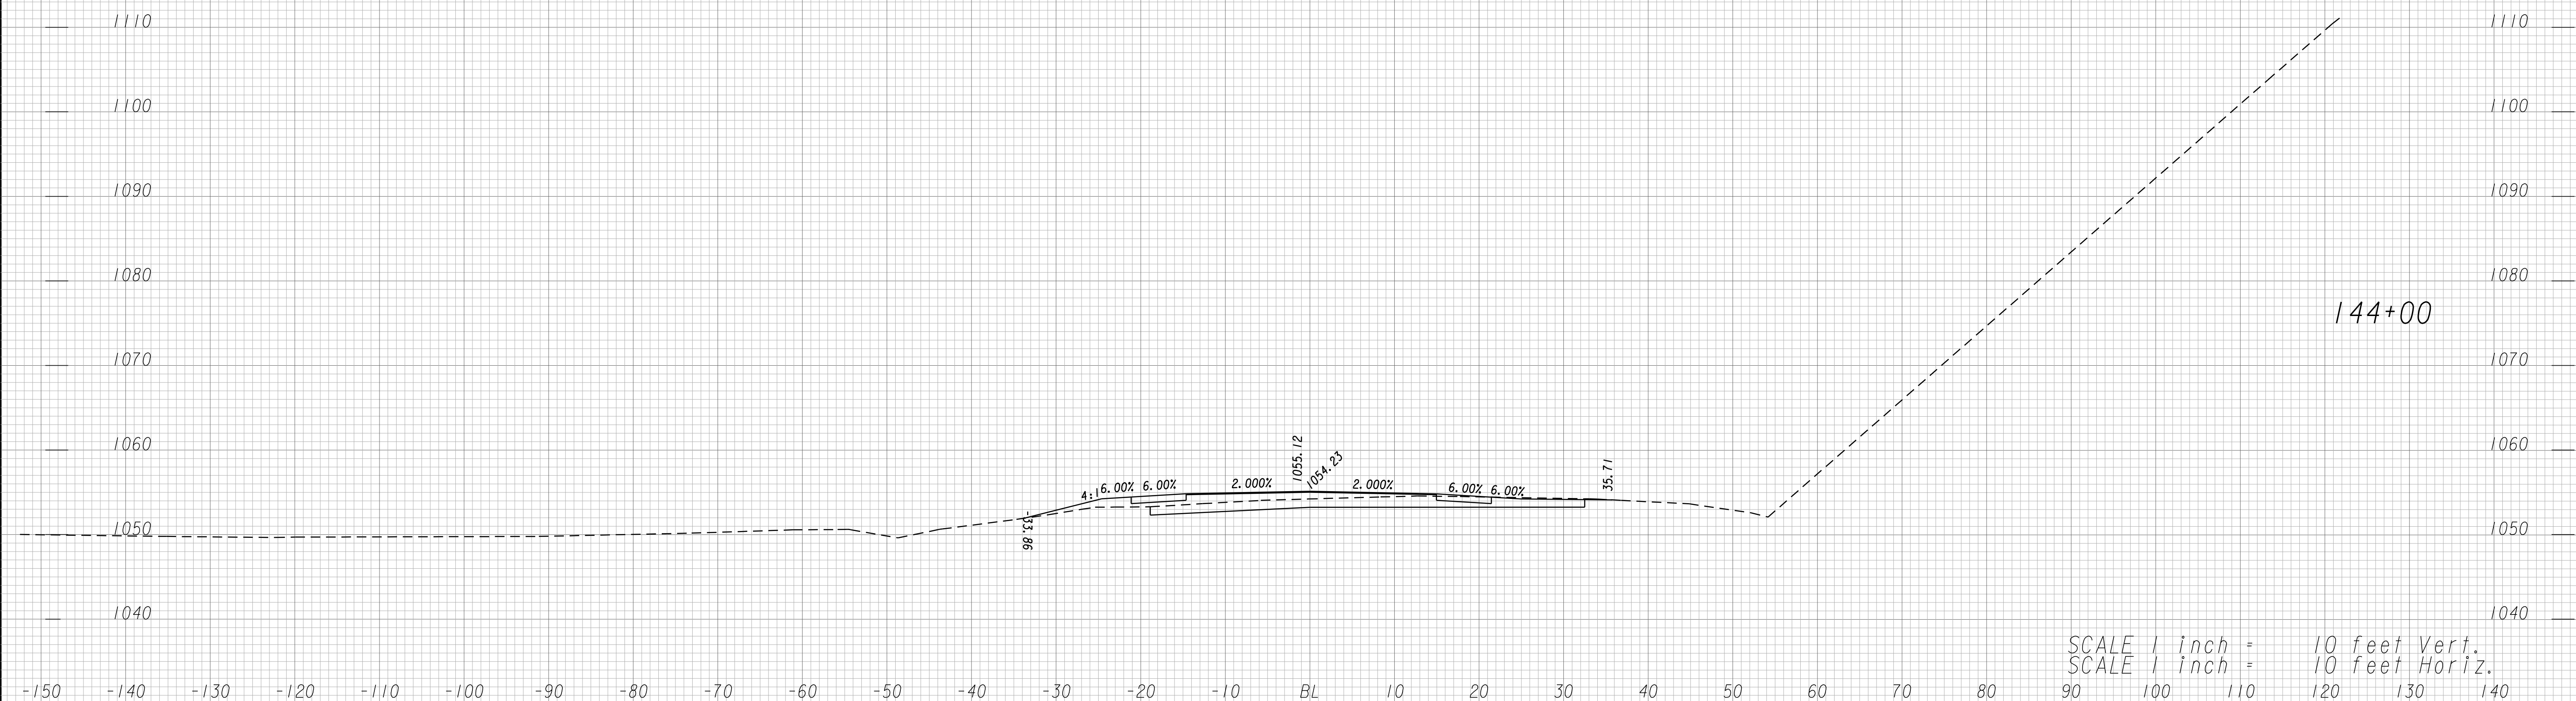


SCALE 1 inch = 10 feet Vert.
 SCALE 1 inch = 10 feet Horiz.

KC20



**GRESHAM
SMITH AND
PARTNERS**

**GEORGIA
DEPARTMENT
OF
TRANSPORTATION**

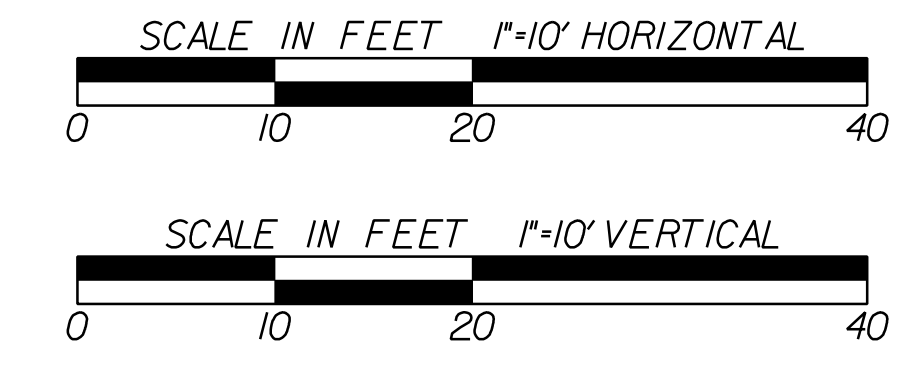

REVISION DATES	

STATE OF GEORGIA
DEPARTMENT OF TRANSPORTATION
OFFICE: PROGRAM DELIVERY


CROSS SECTIONS

CSSFT-0008-00(420)
LOWNDES COUNTY

DRAWING No.
23-067

\$REF1\$
 \$REF2\$
 \$REF3\$
 \$REF4\$

\$REF5\$
 \$REF6\$
 \$REF7\$
 \$REF8\$

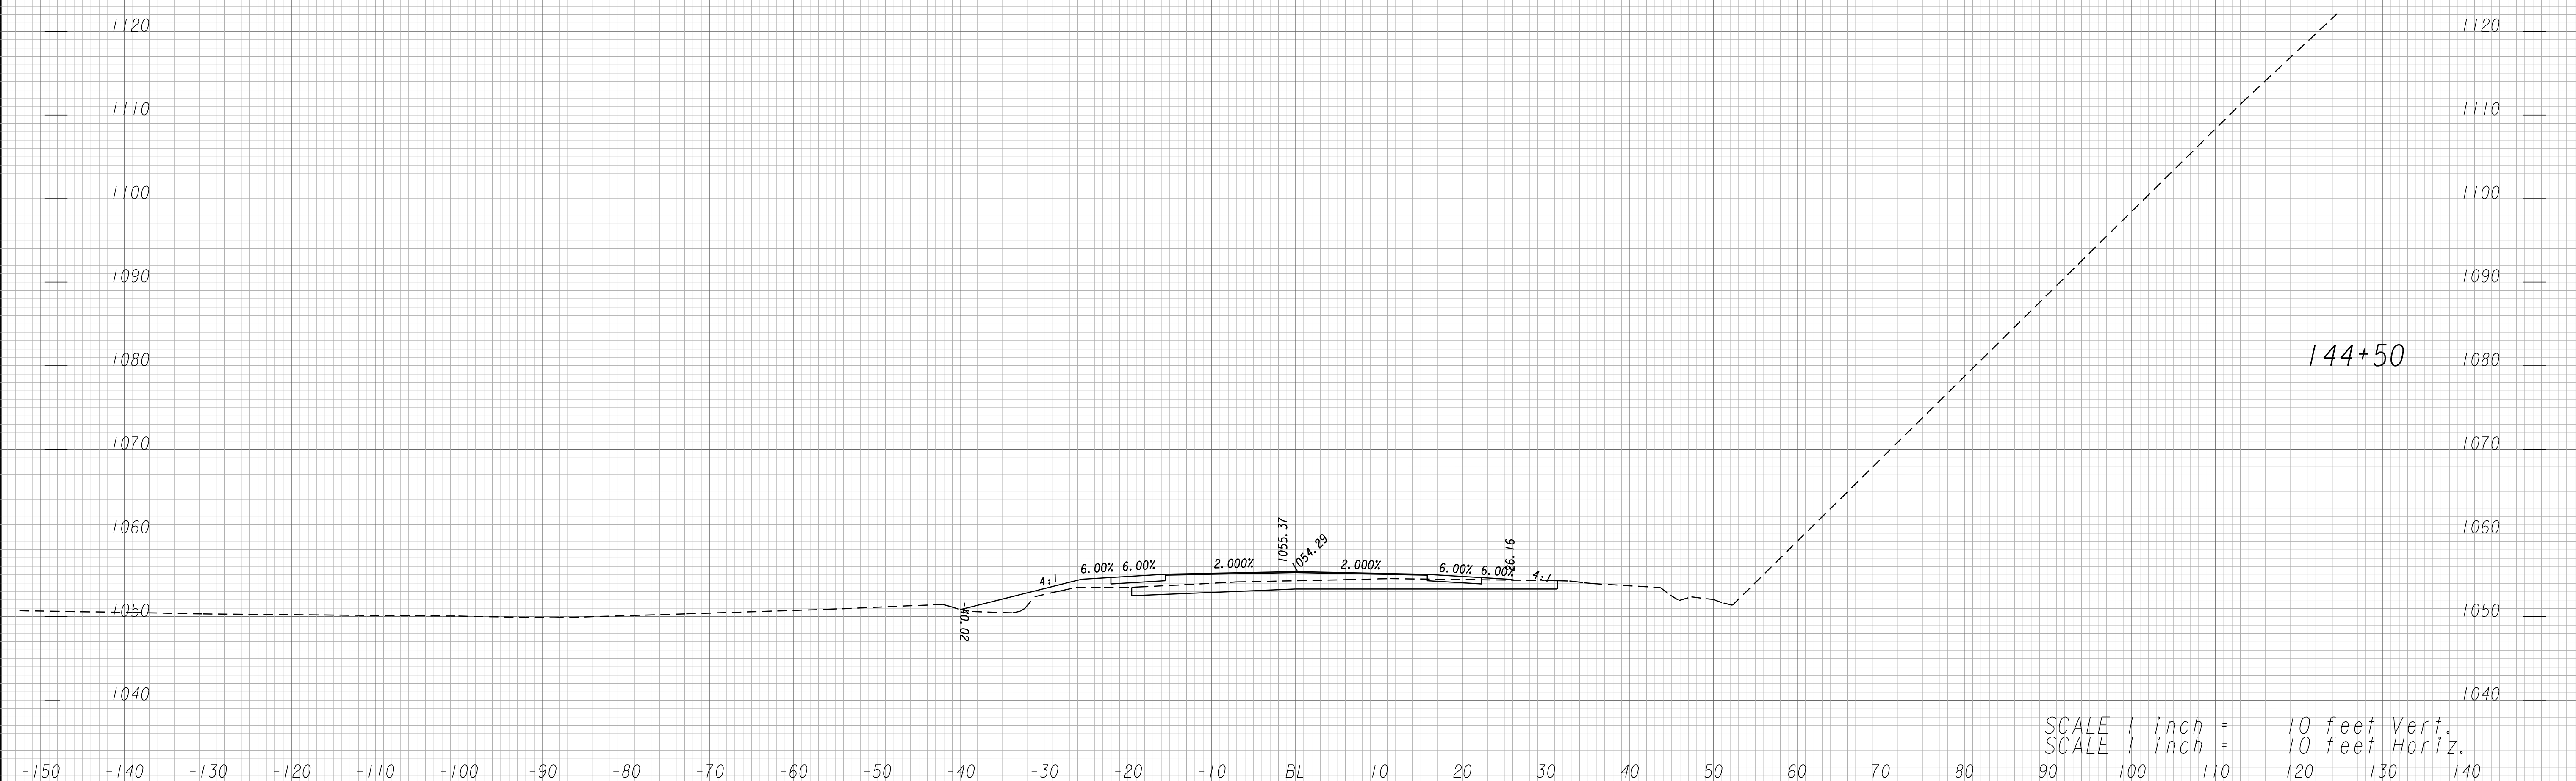


SCALE 1 inch = 10 feet Vert.
 SCALE 1 inch = 10 feet Horiz.

KC20



**GRESHAM
SMITH AND
PARTNERS**

GEORGIA
DEPARTMENT
OF
TRANSPORTATION

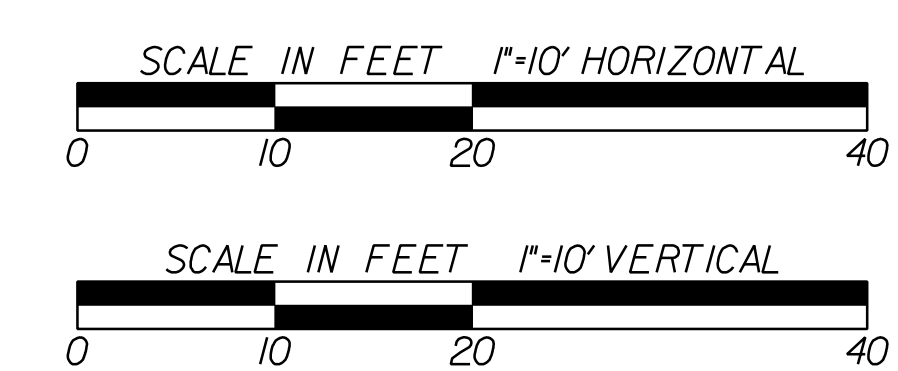

REVISION DATES	

STATE OF GEORGIA
DEPARTMENT OF TRANSPORTATION
OFFICE: PROGRAM DELIVERY


CROSS SECTIONS

CSSFT-0008-00(420)
LOWNDES COUNTY

DRAWING No. 23-068

\$REF**
 \$REF**
 \$REF**
 \$REF**

\$REF**
 \$REF**
 \$REF**
 \$REF**

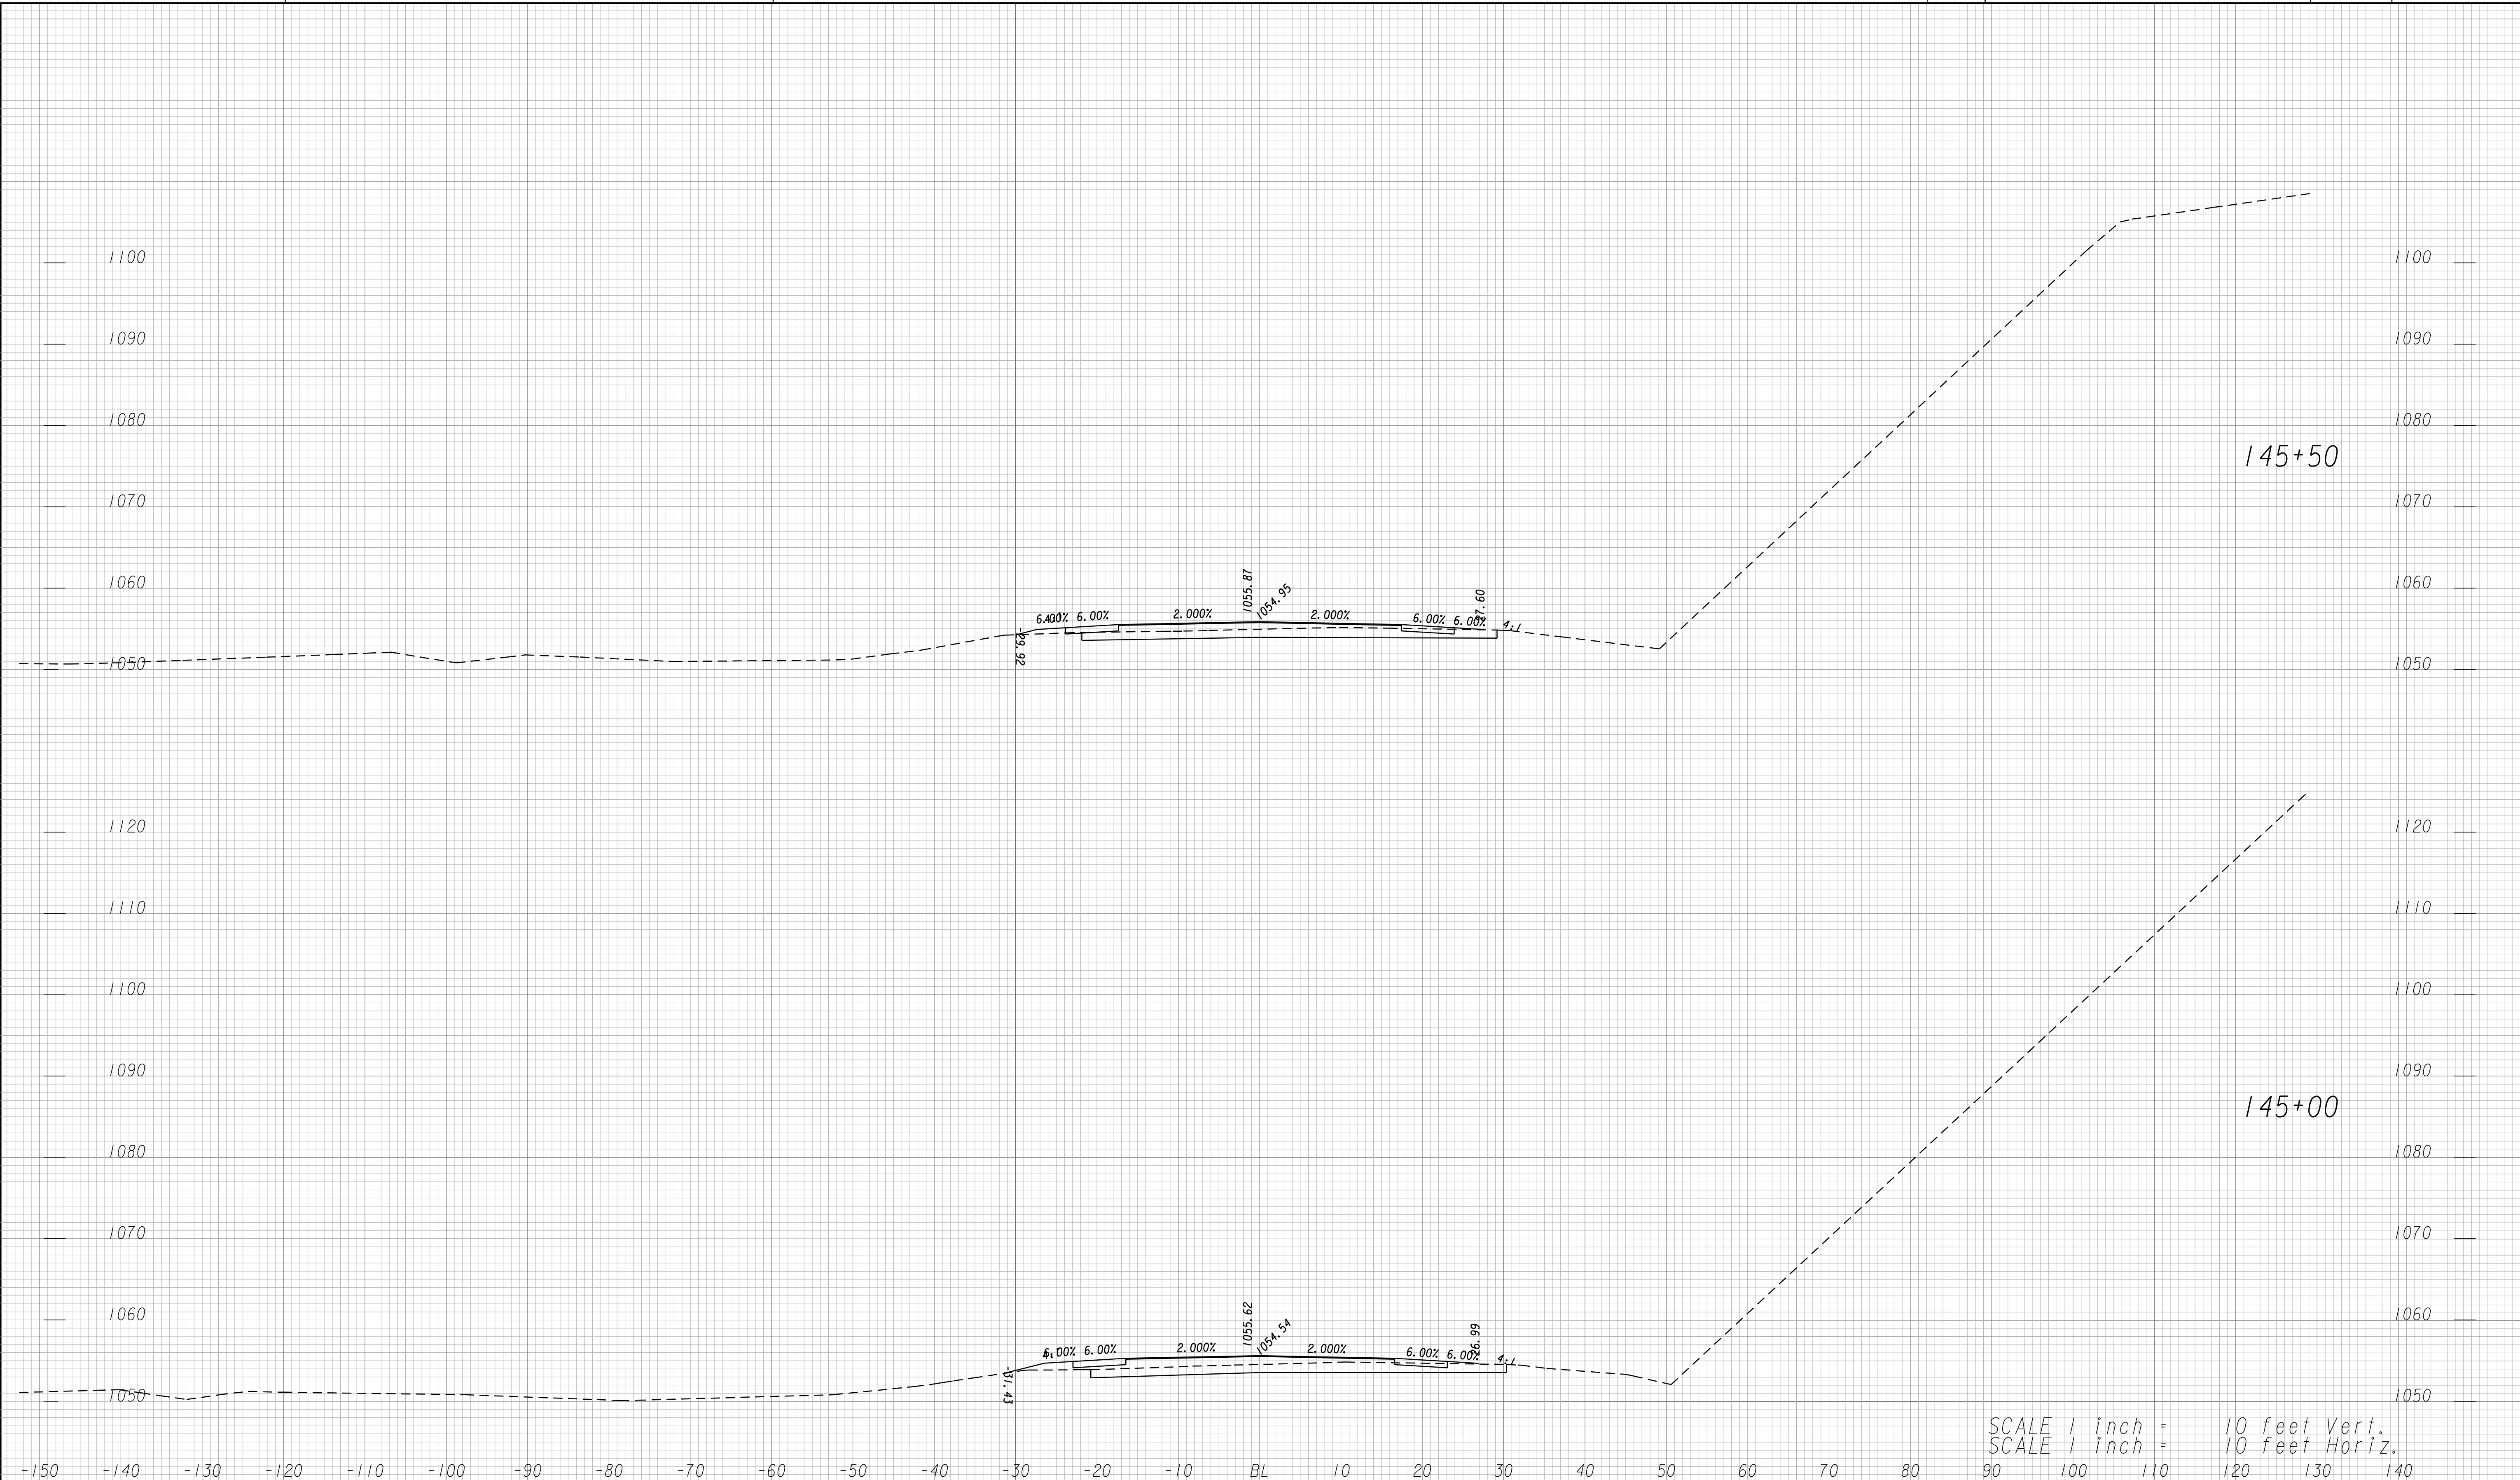


SCALE 1 inch = 10 feet Vert.
 SCALE 1 inch = 10 feet Horiz.

KC20



**GRESHAM
SMITH AND
PARTNERS**

**GEORGIA
DEPARTMENT
OF
TRANSPORTATION**

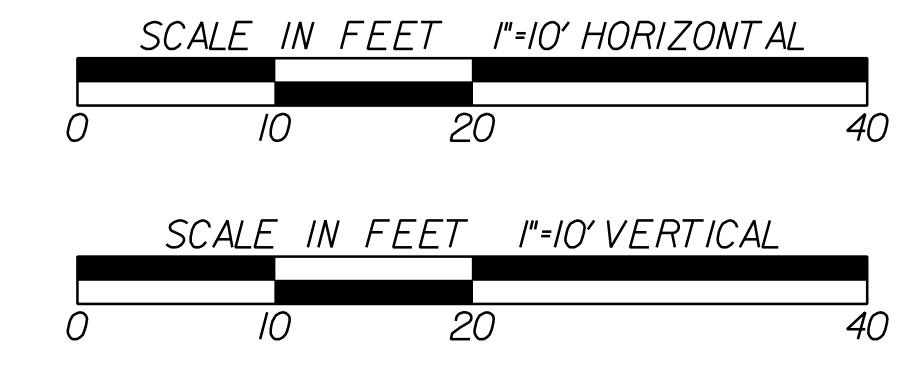


REVISION DATES	

STATE OF GEORGIA
 DEPARTMENT OF TRANSPORTATION
 OFFICE: PROGRAM DELIVERY
CROSS SECTIONS
 CSSFT-0008-00(420)
 LOWNDES COUNTY

DRAWING No.
23-069

\$REF14
 \$REF15
 \$REF16
 \$REF17
 \$REF18
 \$REF19

\$REF20
 \$REF21
 \$REF22
 \$REF23
 \$REF24

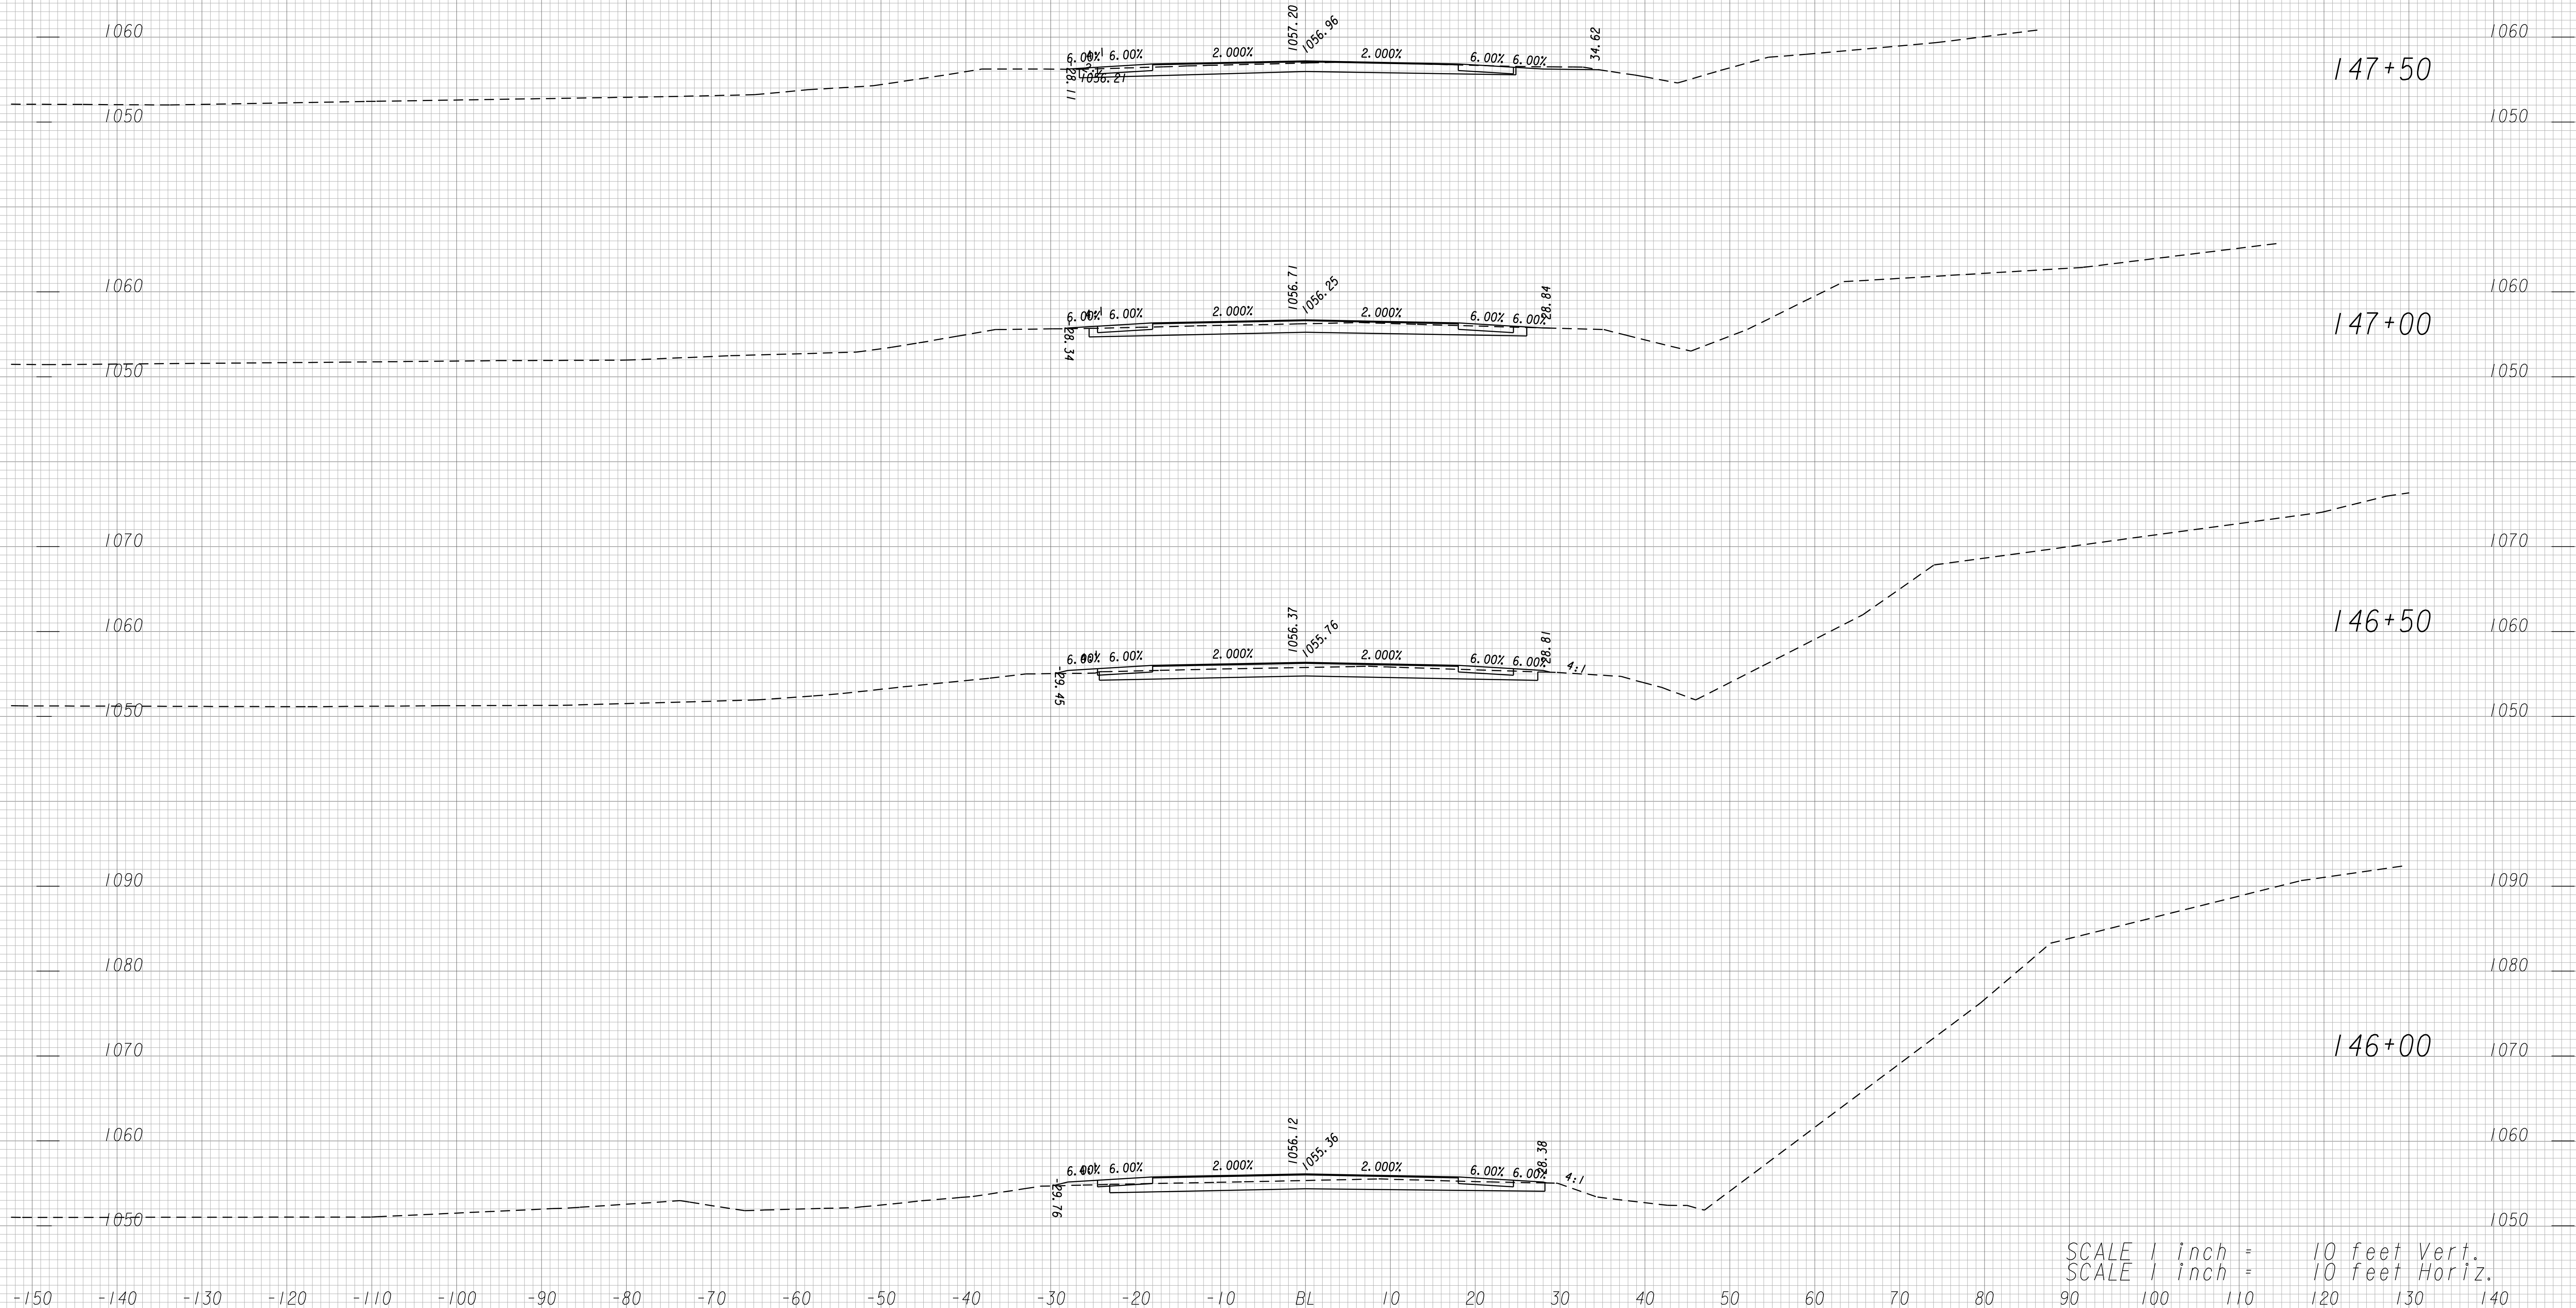


SCALE 1 inch = 10 feet Vert.
 SCALE 1 inch = 10 feet Horiz.

-150 -140 -130 -120 -110 -100 -90 -80 -70 -60 -50 -40 -30 -20 -10 BL 10 20 30 40 50 60 70 80 90 100 110 120 130 140




GEORGIA
 DEPARTMENT
 OF
 TRANSPORTATION

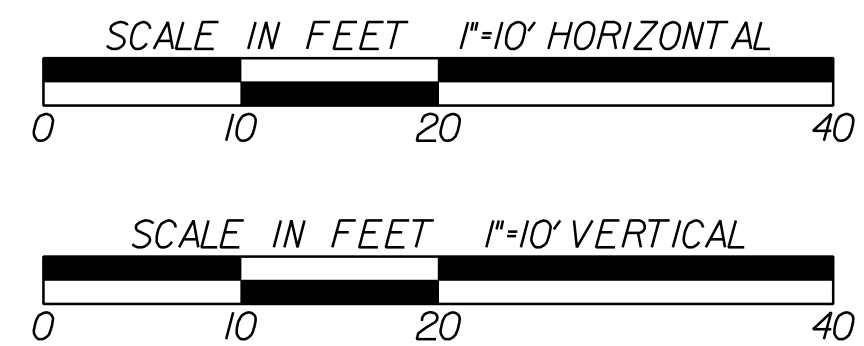

REVISION DATES	


STATE OF GEORGIA DEPARTMENT OF TRANSPORTATION OFFICE: PROGRAM DELIVERY CROSS SECTIONS CSSFT-0008-00(420) LOWNDES COUNTY	DRAWING No. 23-070
---	---

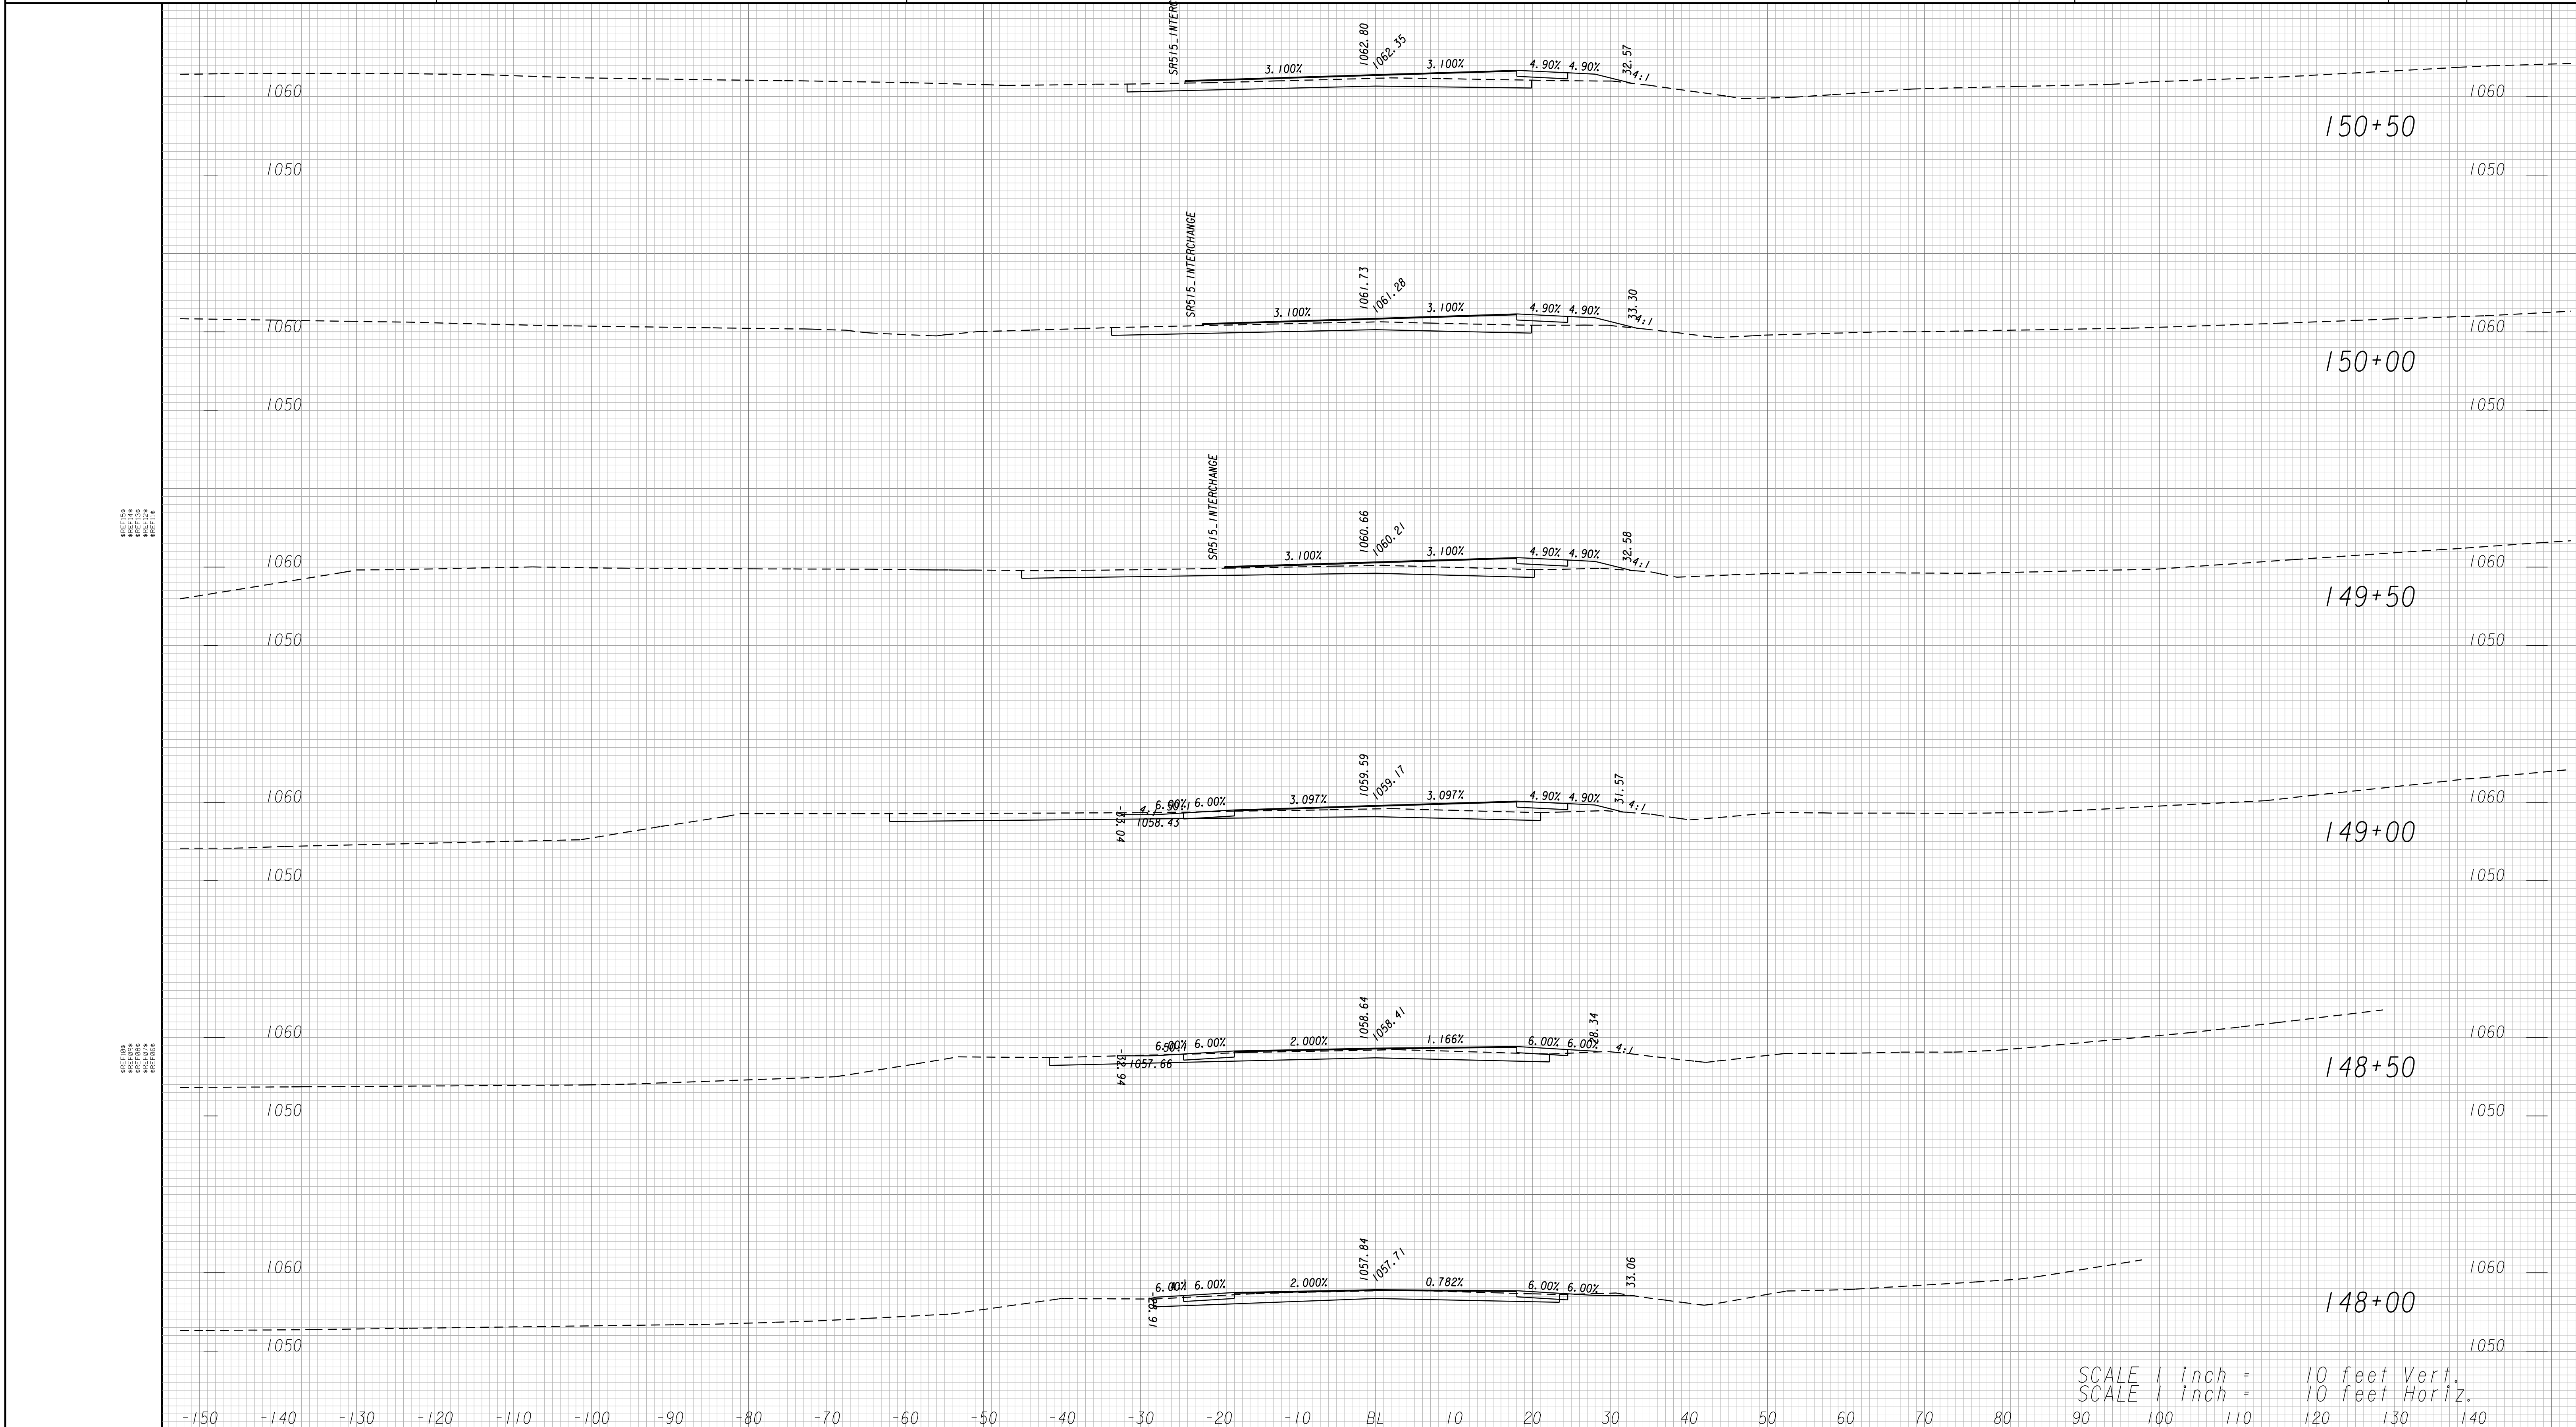

SCALE 1 inch = 10 feet Vert.
SCALE 1 inch = 10 feet Horiz.



GEORGIA
DEPARTMENT
OF
TRANSPORTATION

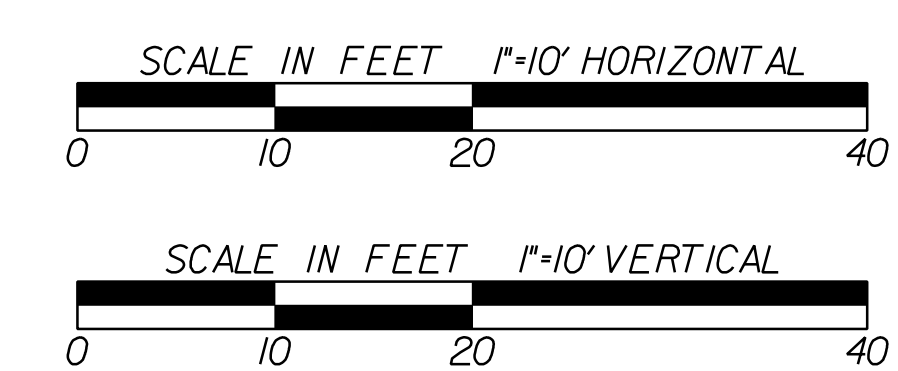


REVISION DATES	

STATE OF GEORGIA
DEPARTMENT OF TRANSPORTATION
OFFICE: PROGRAM DELIVERY
CROSS SECTIONS
CSSFT-0008-00(420)
LOWNDES COUNTY

DRAWING No.
23-071


\$REF1**
 \$REF2**
 \$REF3**
 \$REF4**
 \$REF5**
 \$REF6**
 \$REF7**
 \$REF8**
 \$REF9**
 \$REF10**

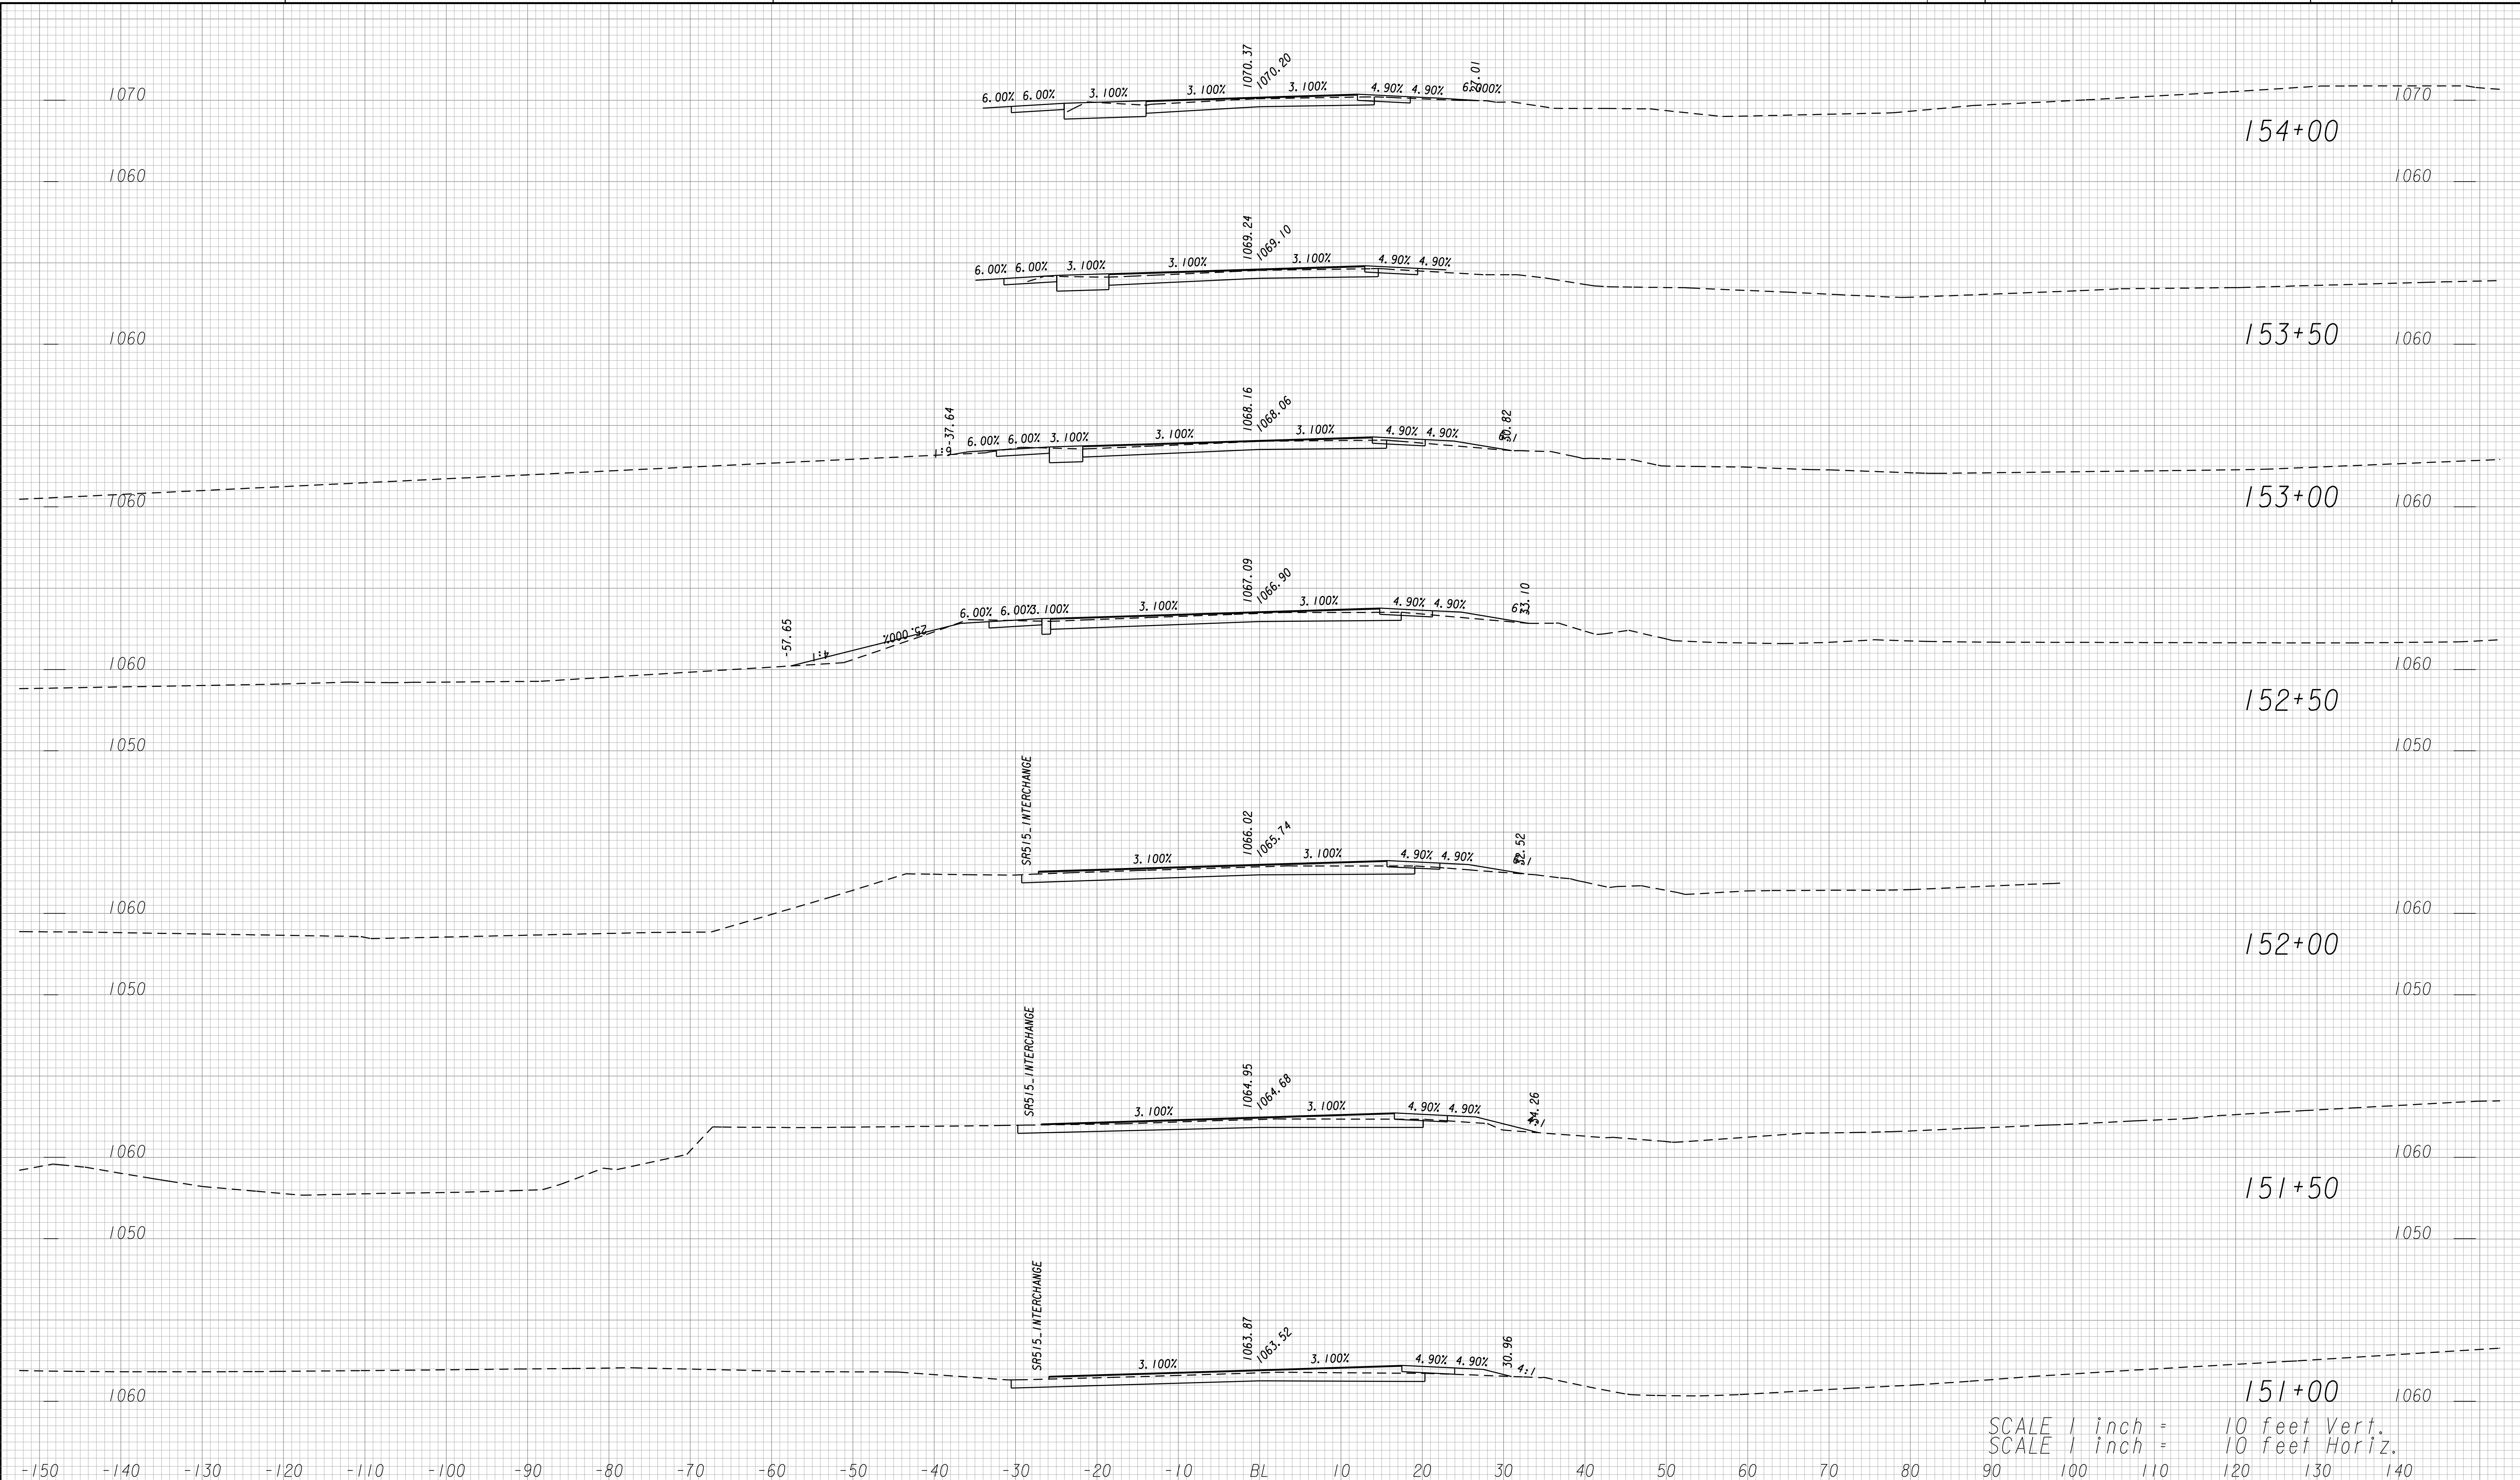

SCALE 1 inch = 10 feet Vert.
SCALE 1 inch = 10 feet Horiz.

<p>KC20</p> <p>GRESHAM SMITH AND PARTNERS</p>	<p>GEORGIA DEPARTMENT OF TRANSPORTATION</p>	<p>SCALE IN FEET 1"=10' HORIZONTAL</p> <p>SCALE IN FEET 1"=10' VERTICAL</p>	<p>REVISION DATES</p> <table border="1" style="width:100%; height: 40px;"> <tr><td> </td><td> </td></tr> </table>			<p>STATE OF GEORGIA DEPARTMENT OF TRANSPORTATION OFFICE: PROGRAM DELIVERY</p> <p>CROSS SECTIONS</p> <p>CSSFT-0008-00(420) LOWNDES COUNTY</p>	<p>DRAWING No. 23-072</p>

\$REF1\$
 \$REF2\$
 \$REF3\$
 \$REF4\$
 \$REF5\$
 \$REF6\$
 \$REF7\$
 \$REF8\$
 \$REF9\$
 \$REF10\$

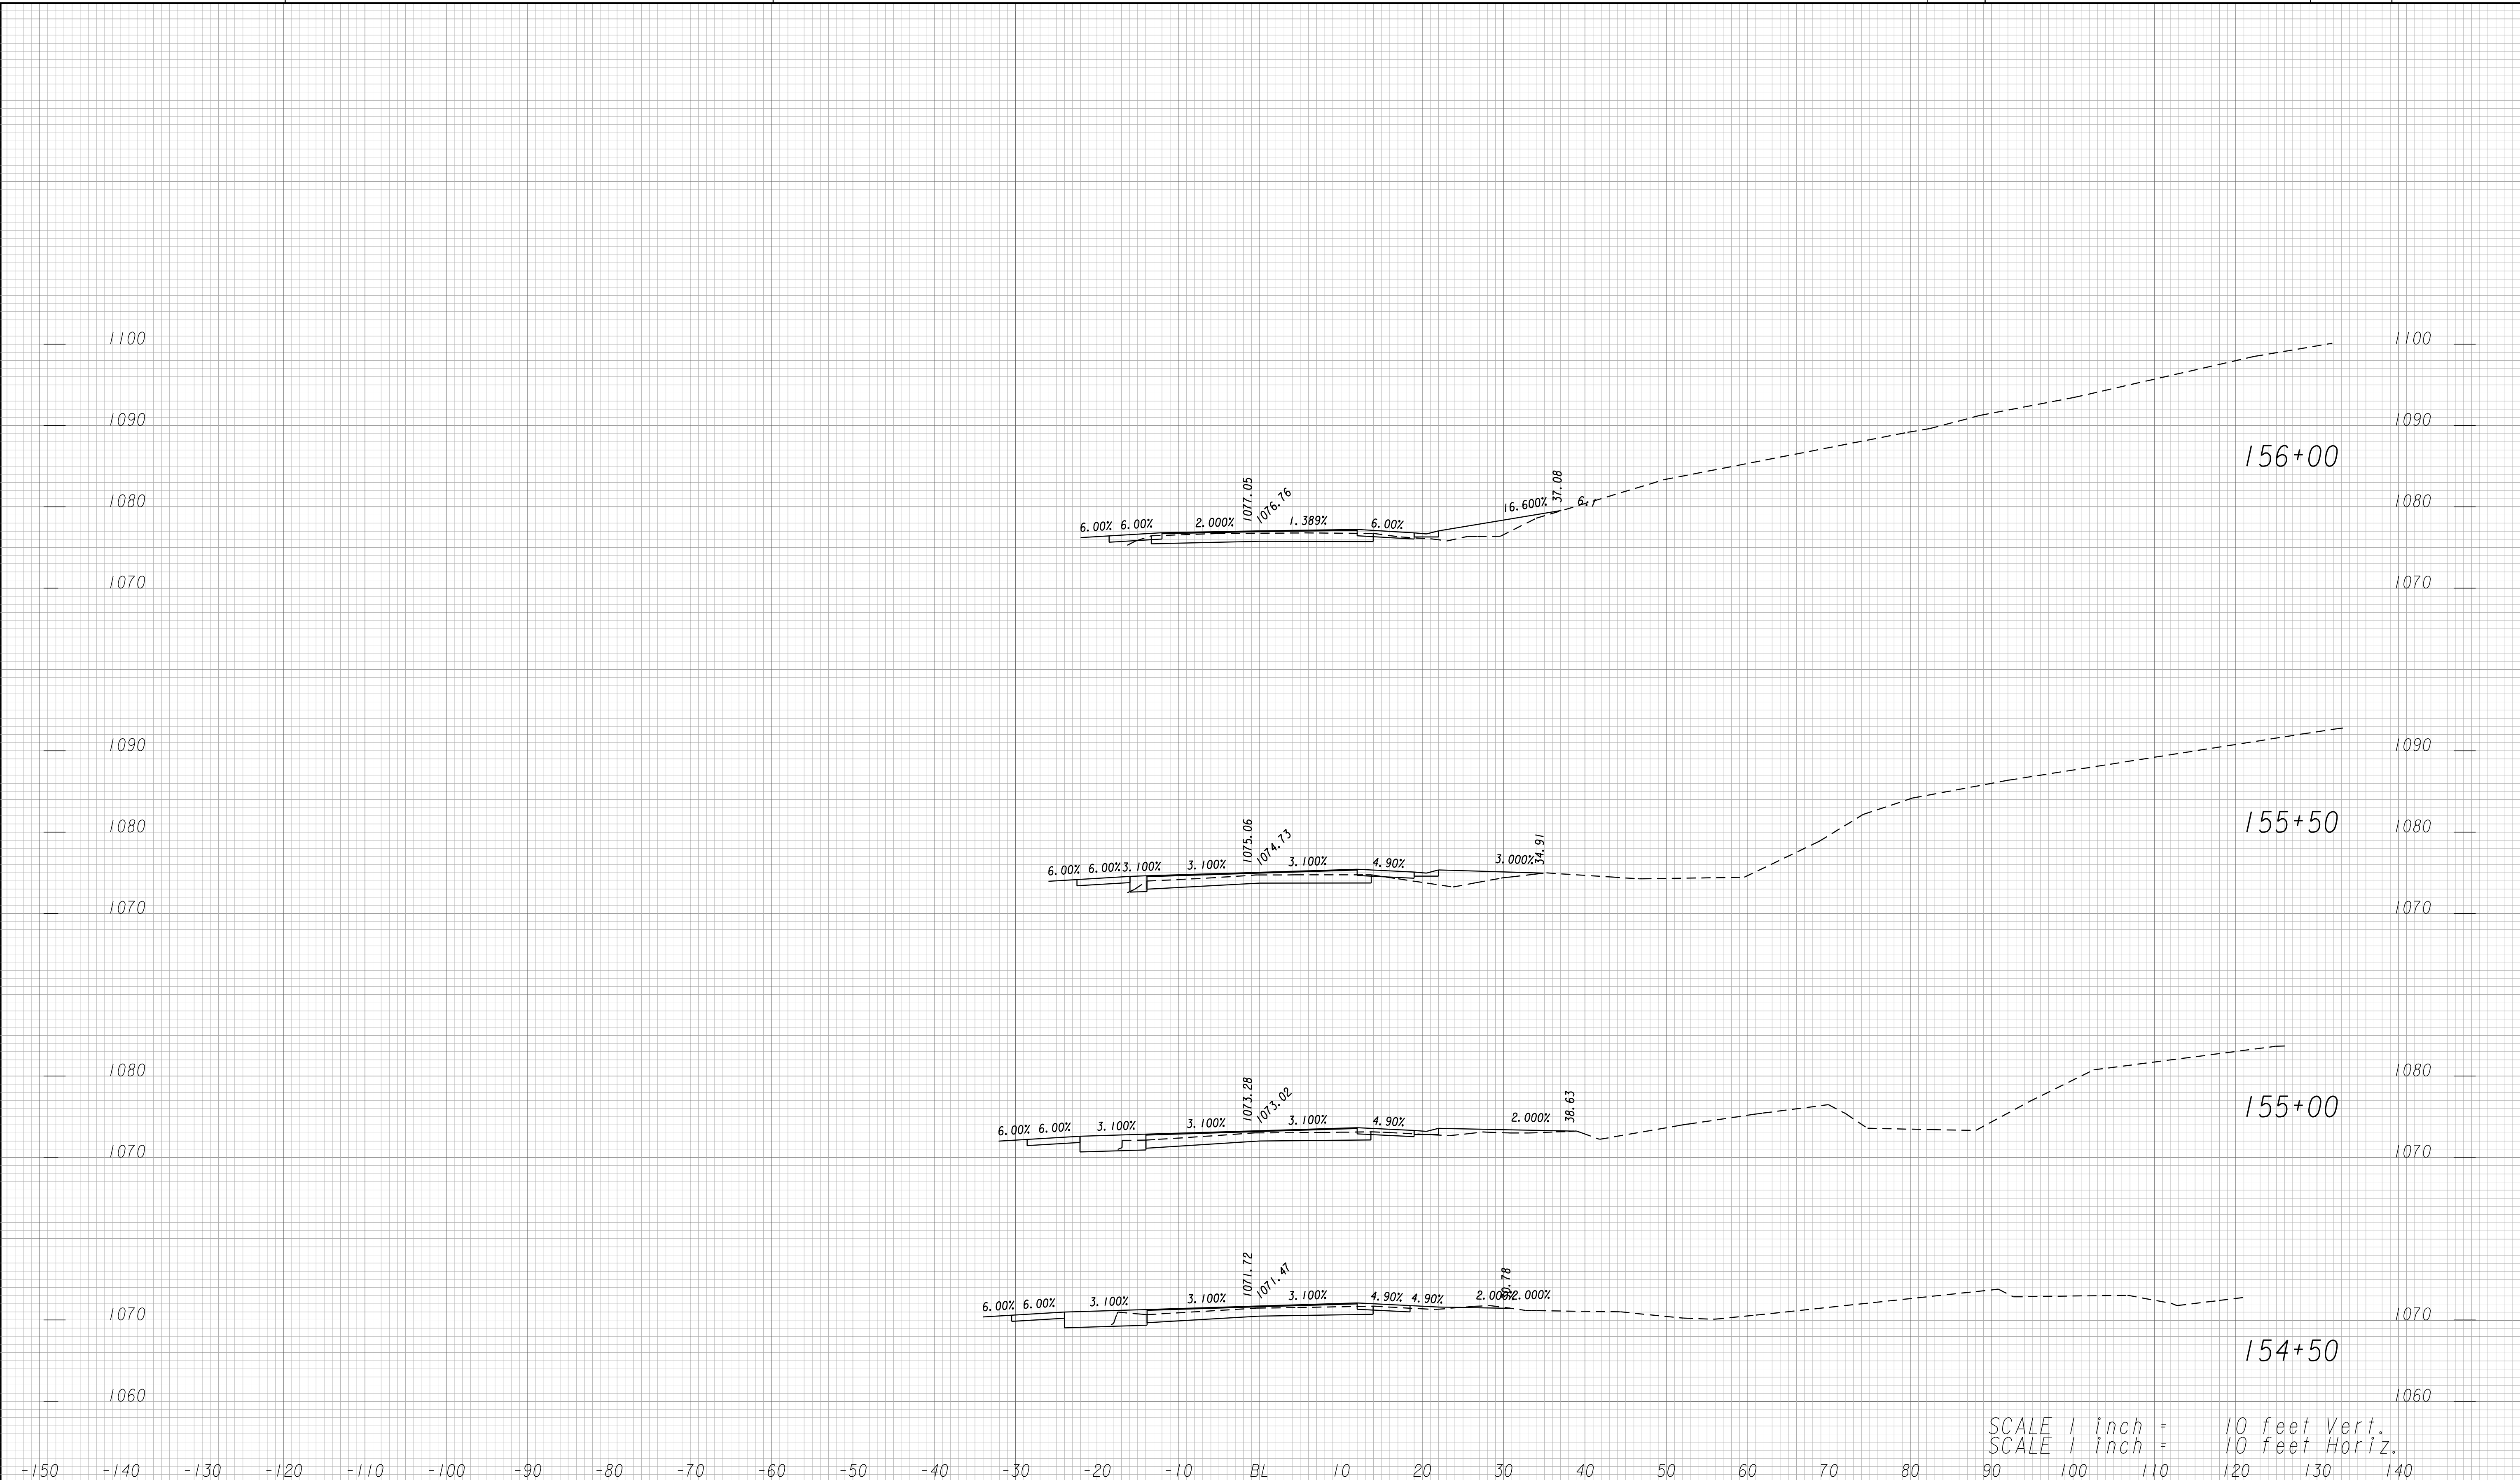


SCALE 1 inch = 10 feet Vert.
 SCALE 1 inch = 10 feet Horiz.

KC20

**GRESHAM
SMITH AND
PARTNERS**

GEORGIA
 DEPARTMENT
 OF
 TRANSPORTATION

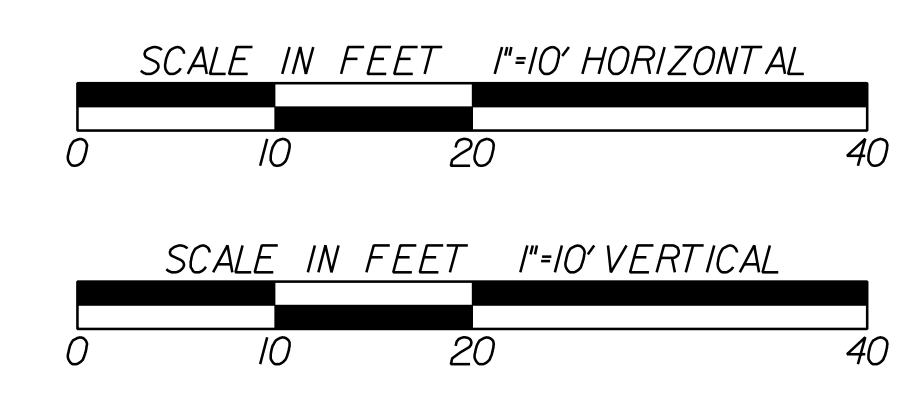


REVISION DATES	

STATE OF GEORGIA
 DEPARTMENT OF TRANSPORTATION
 OFFICE: PROGRAM DELIVERY
CROSS SECTIONS
 CSSFT-0008-00(420)
 LOWNDES COUNTY

DRAWING No.
23-073

\$REF1*
 \$REF2*
 \$REF3*
 \$REF4*
 \$REF5*

\$REF1*
 \$REF2*
 \$REF3*
 \$REF4*
 \$REF5*

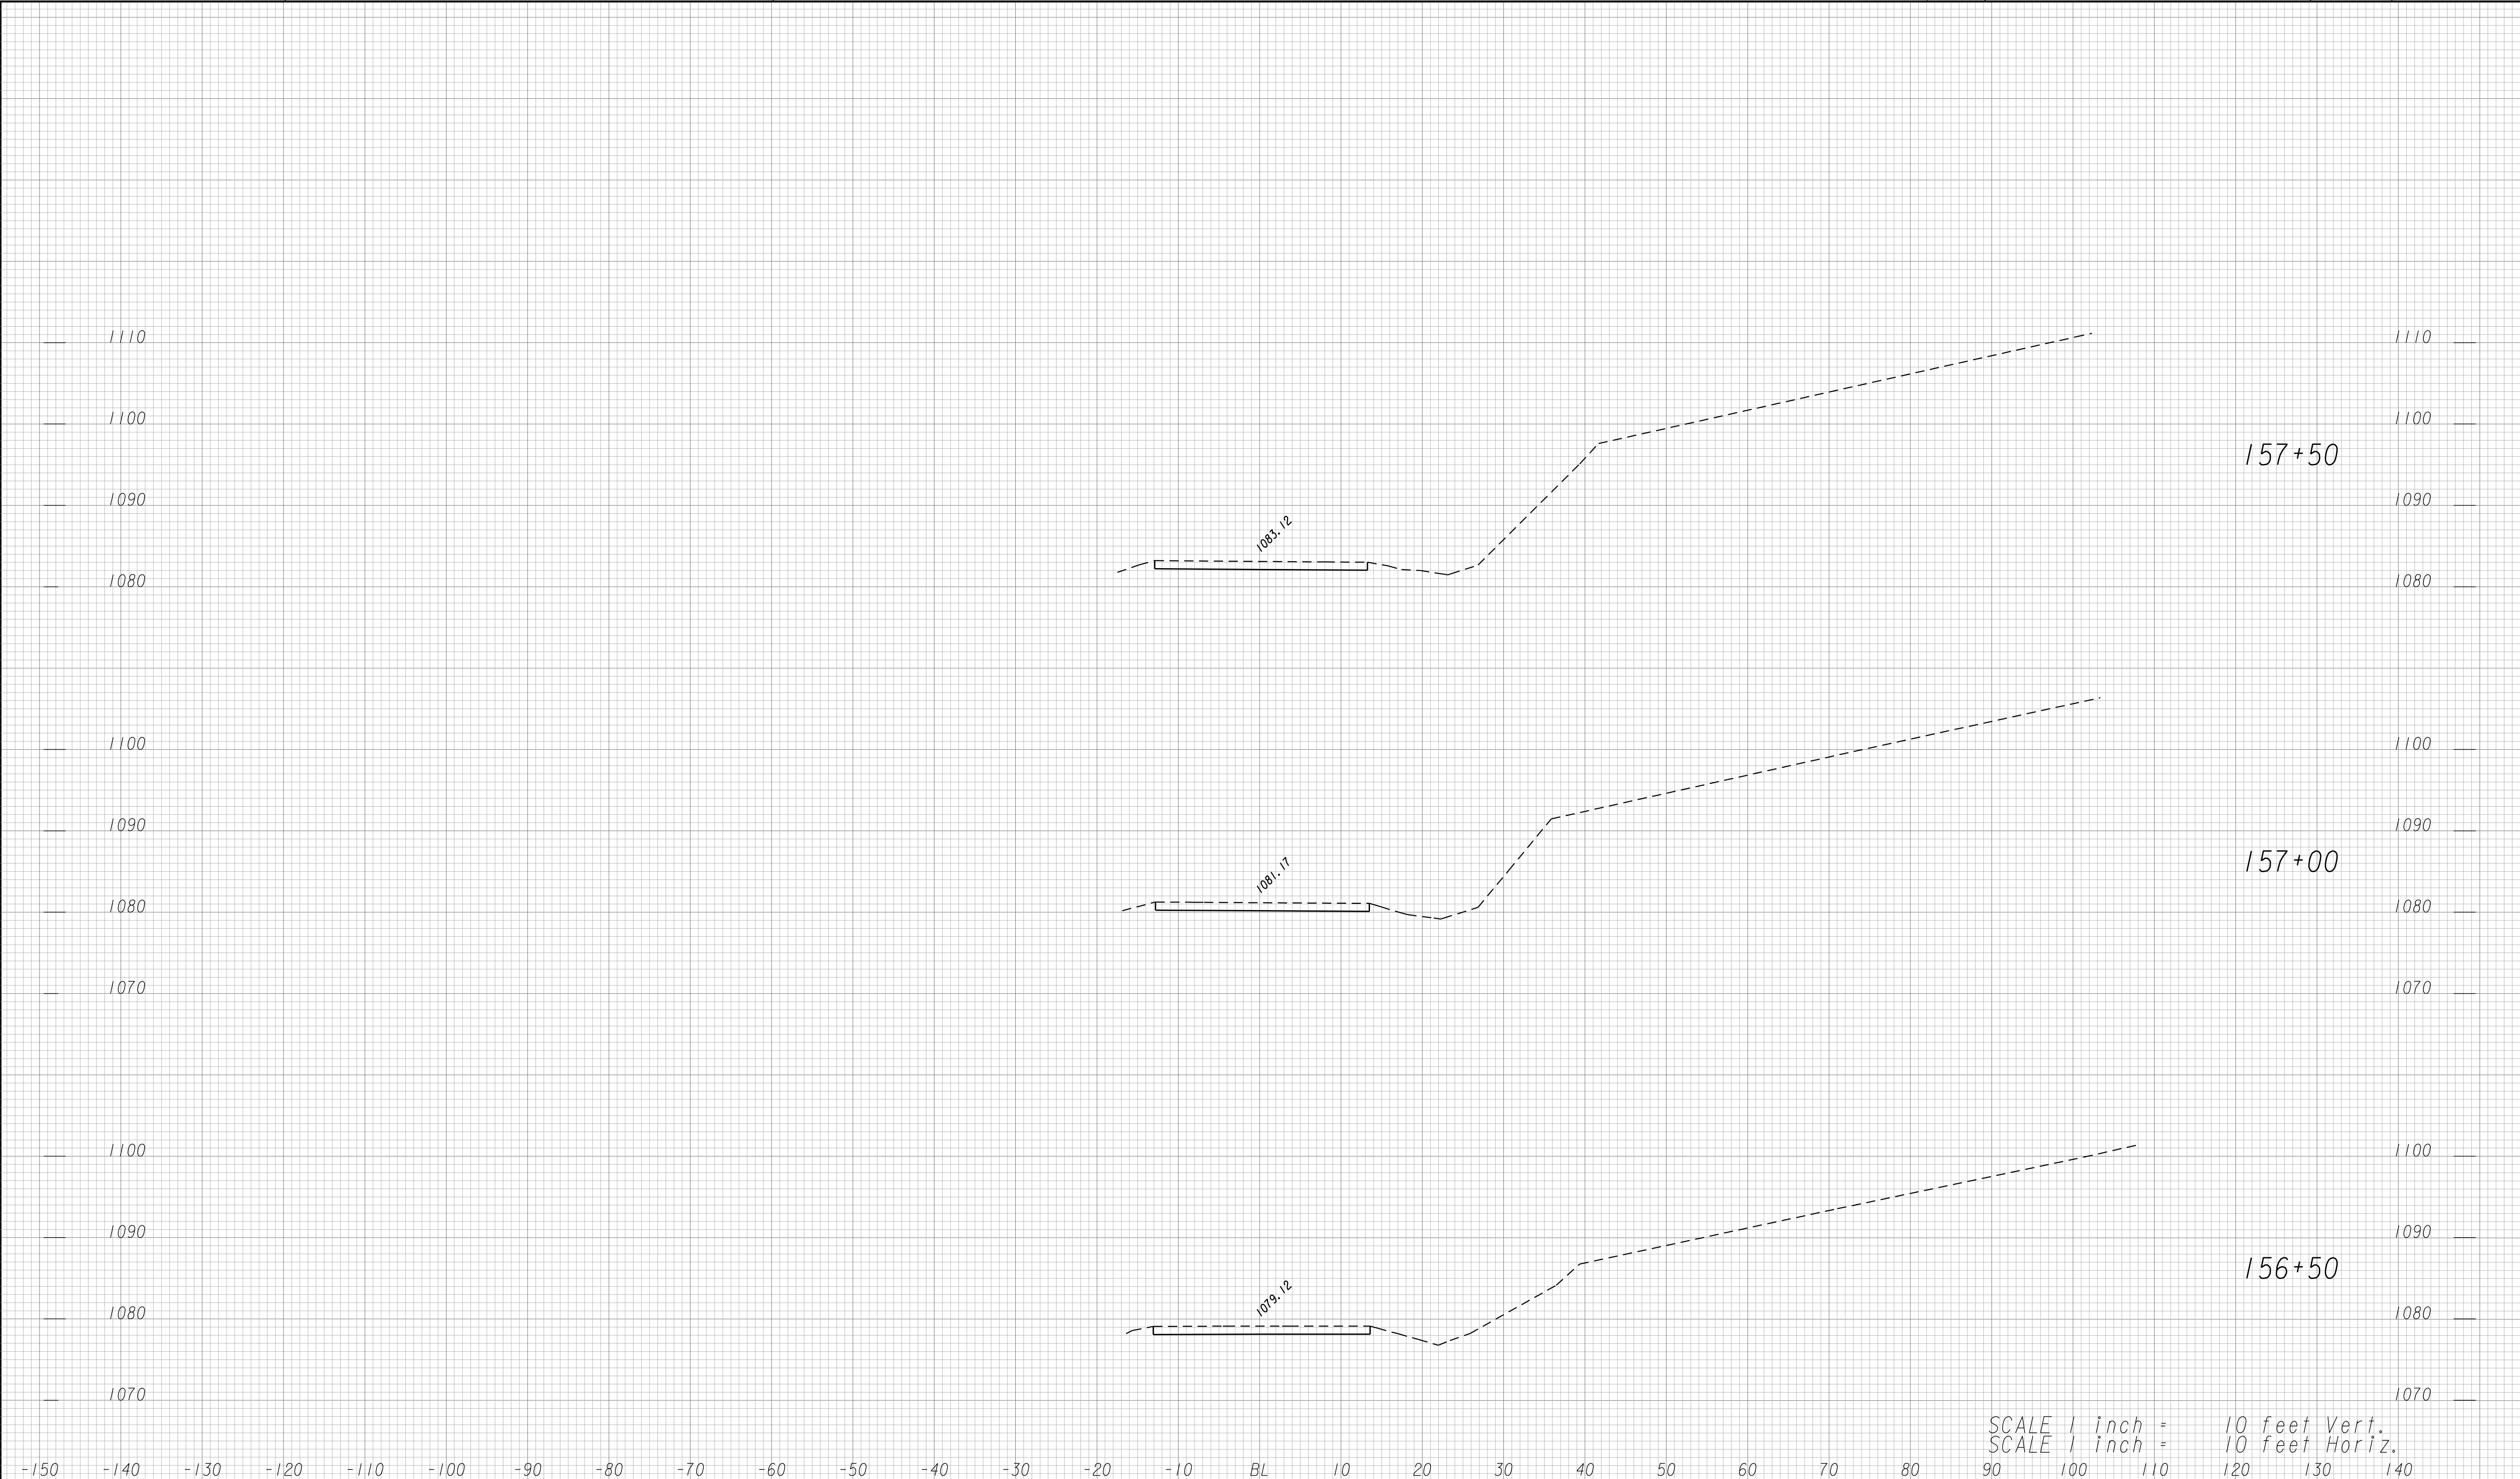


SCALE 1 inch = 10 feet Vert.
 SCALE 1 inch = 10 feet Horiz.

KC20



**GRESHAM
SMITH AND
PARTNERS**

GEORGIA
DEPARTMENT
OF
TRANSPORTATION

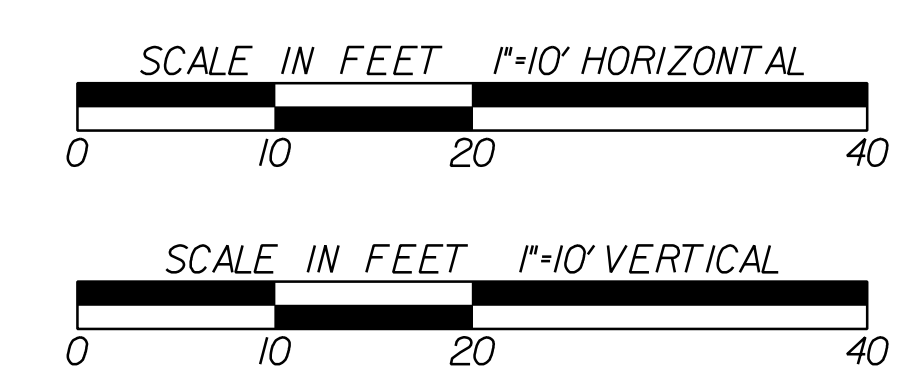


REVISION DATES	

STATE OF GEORGIA
DEPARTMENT OF TRANSPORTATION
OFFICE: PROGRAM DELIVERY

CROSS SECTIONS

CSSFT-0008-00(420)
LOWNDES COUNTY


DRAWING No. 23-074

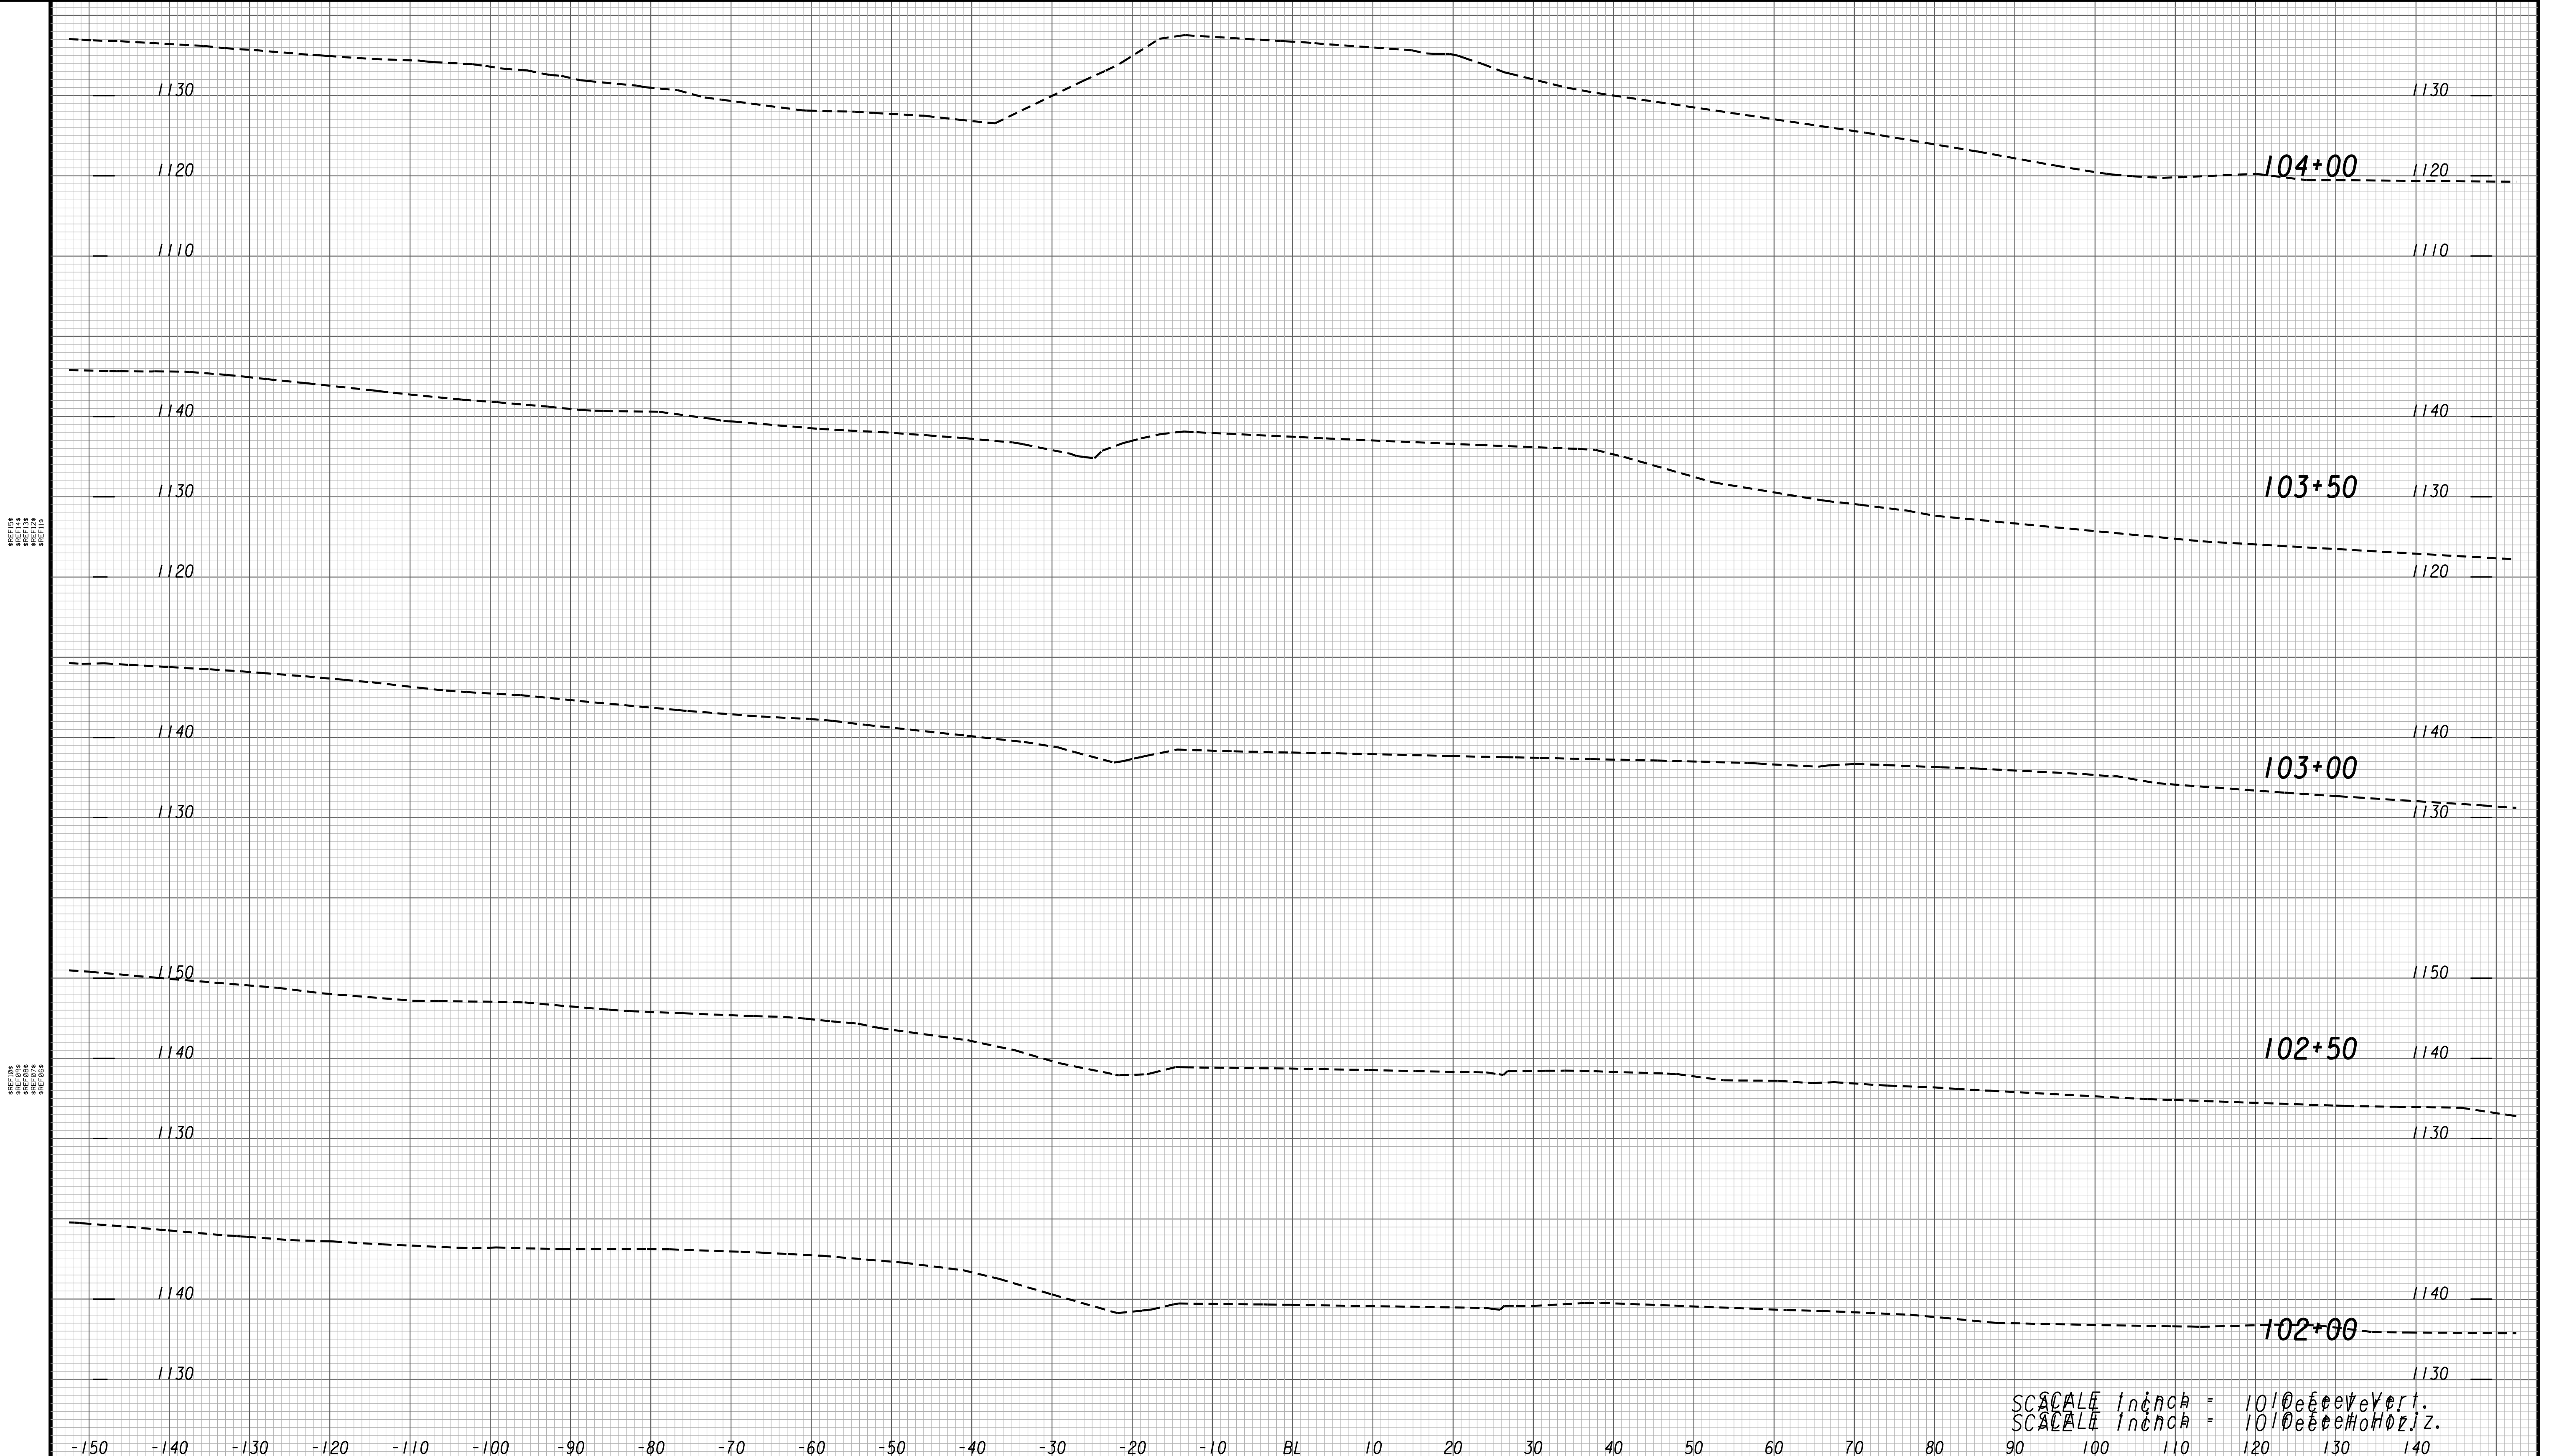

SCALE 1 inch = 10 feet Vert.
 SCALE 1 inch = 10 feet Horiz.



GEORGIA
 DEPARTMENT
 OF
 TRANSPORTATION

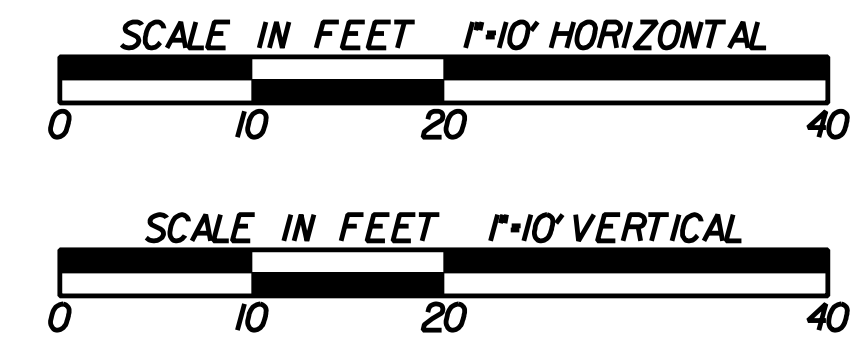


REVISION DATES	

STATE OF GEORGIA
 DEPARTMENT OF TRANSPORTATION
 OFFICE: PROGRAM DELIVERY

**CROSS SECTIONS
 SR 136 CONNECTOR**

CSSFT-0008-00(314)
 PICKENS COUNTY


DRAWING No.
23-076

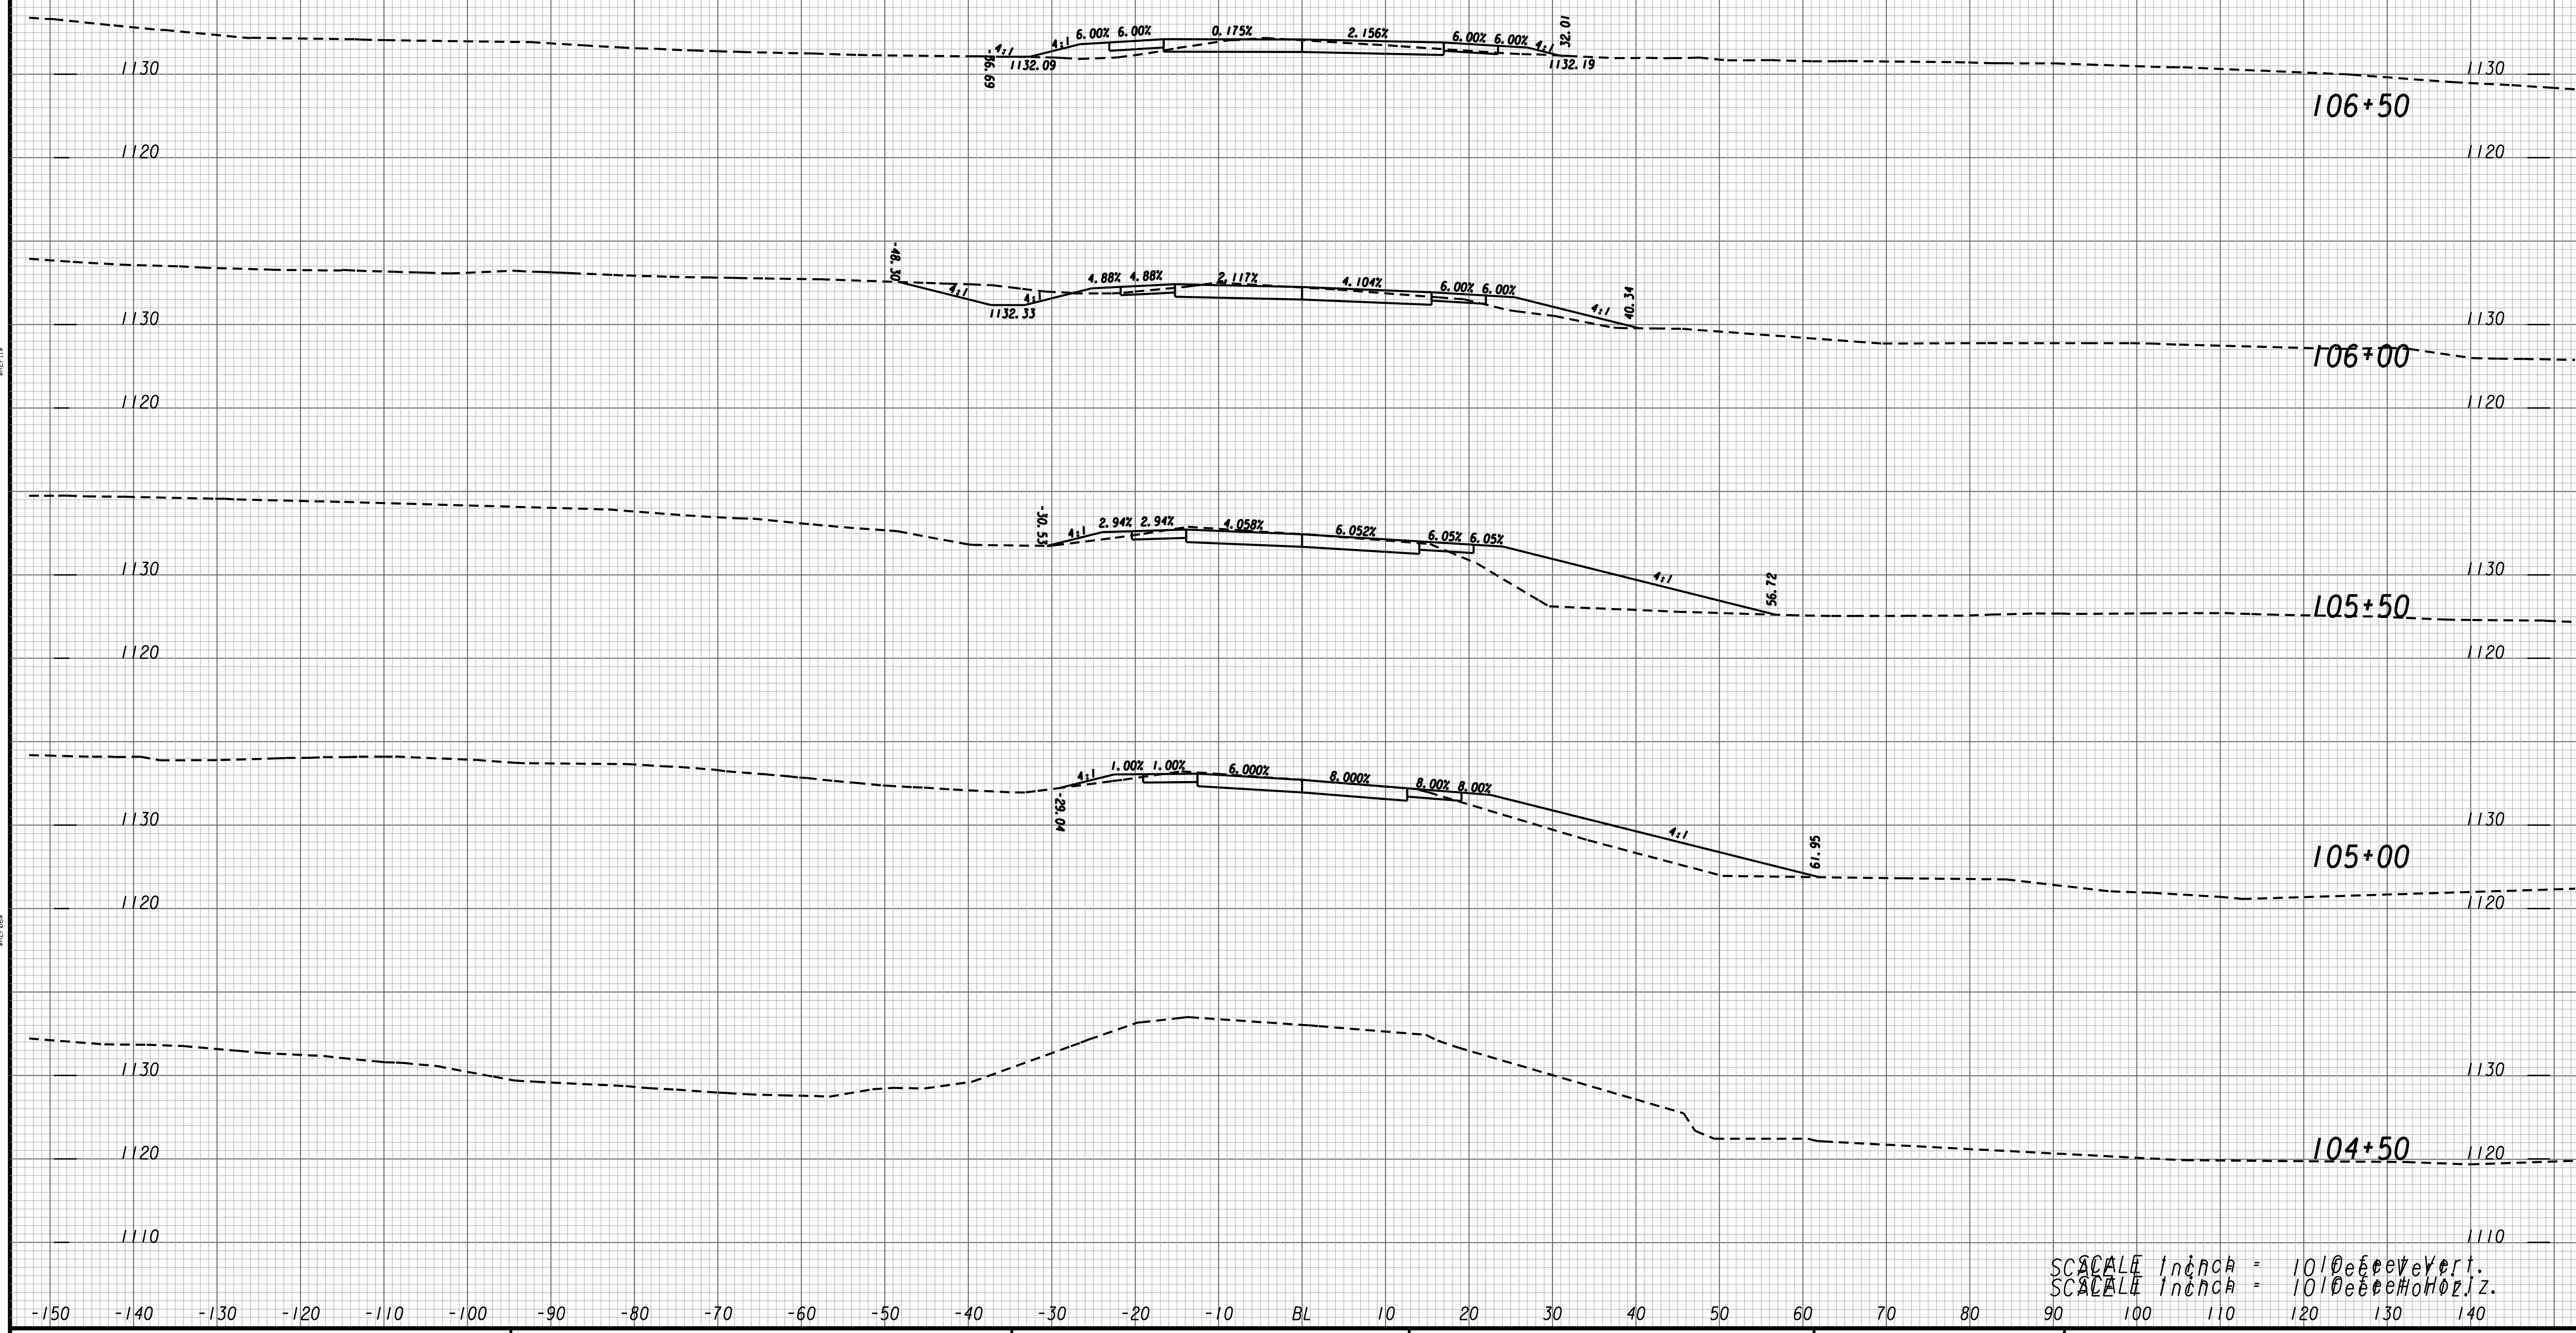

SCALE 1 inch = 10 feet Vert.
 SCALE 1 inch = 10 feet Horiz.




GEORGIA
 DEPARTMENT
 OF
 TRANSPORTATION

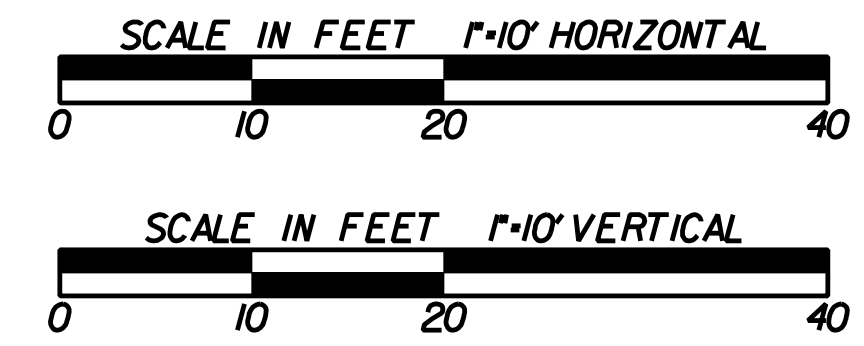

REVISION DATES	

STATE OF GEORGIA
 DEPARTMENT OF TRANSPORTATION
 OFFICE: PROGRAM DELIVERY
CROSS SECTIONS
SR 136 CONNECTOR
 CSSFT-0008-00(314)
 PICKENS COUNTY


DRAWING No.
23-077

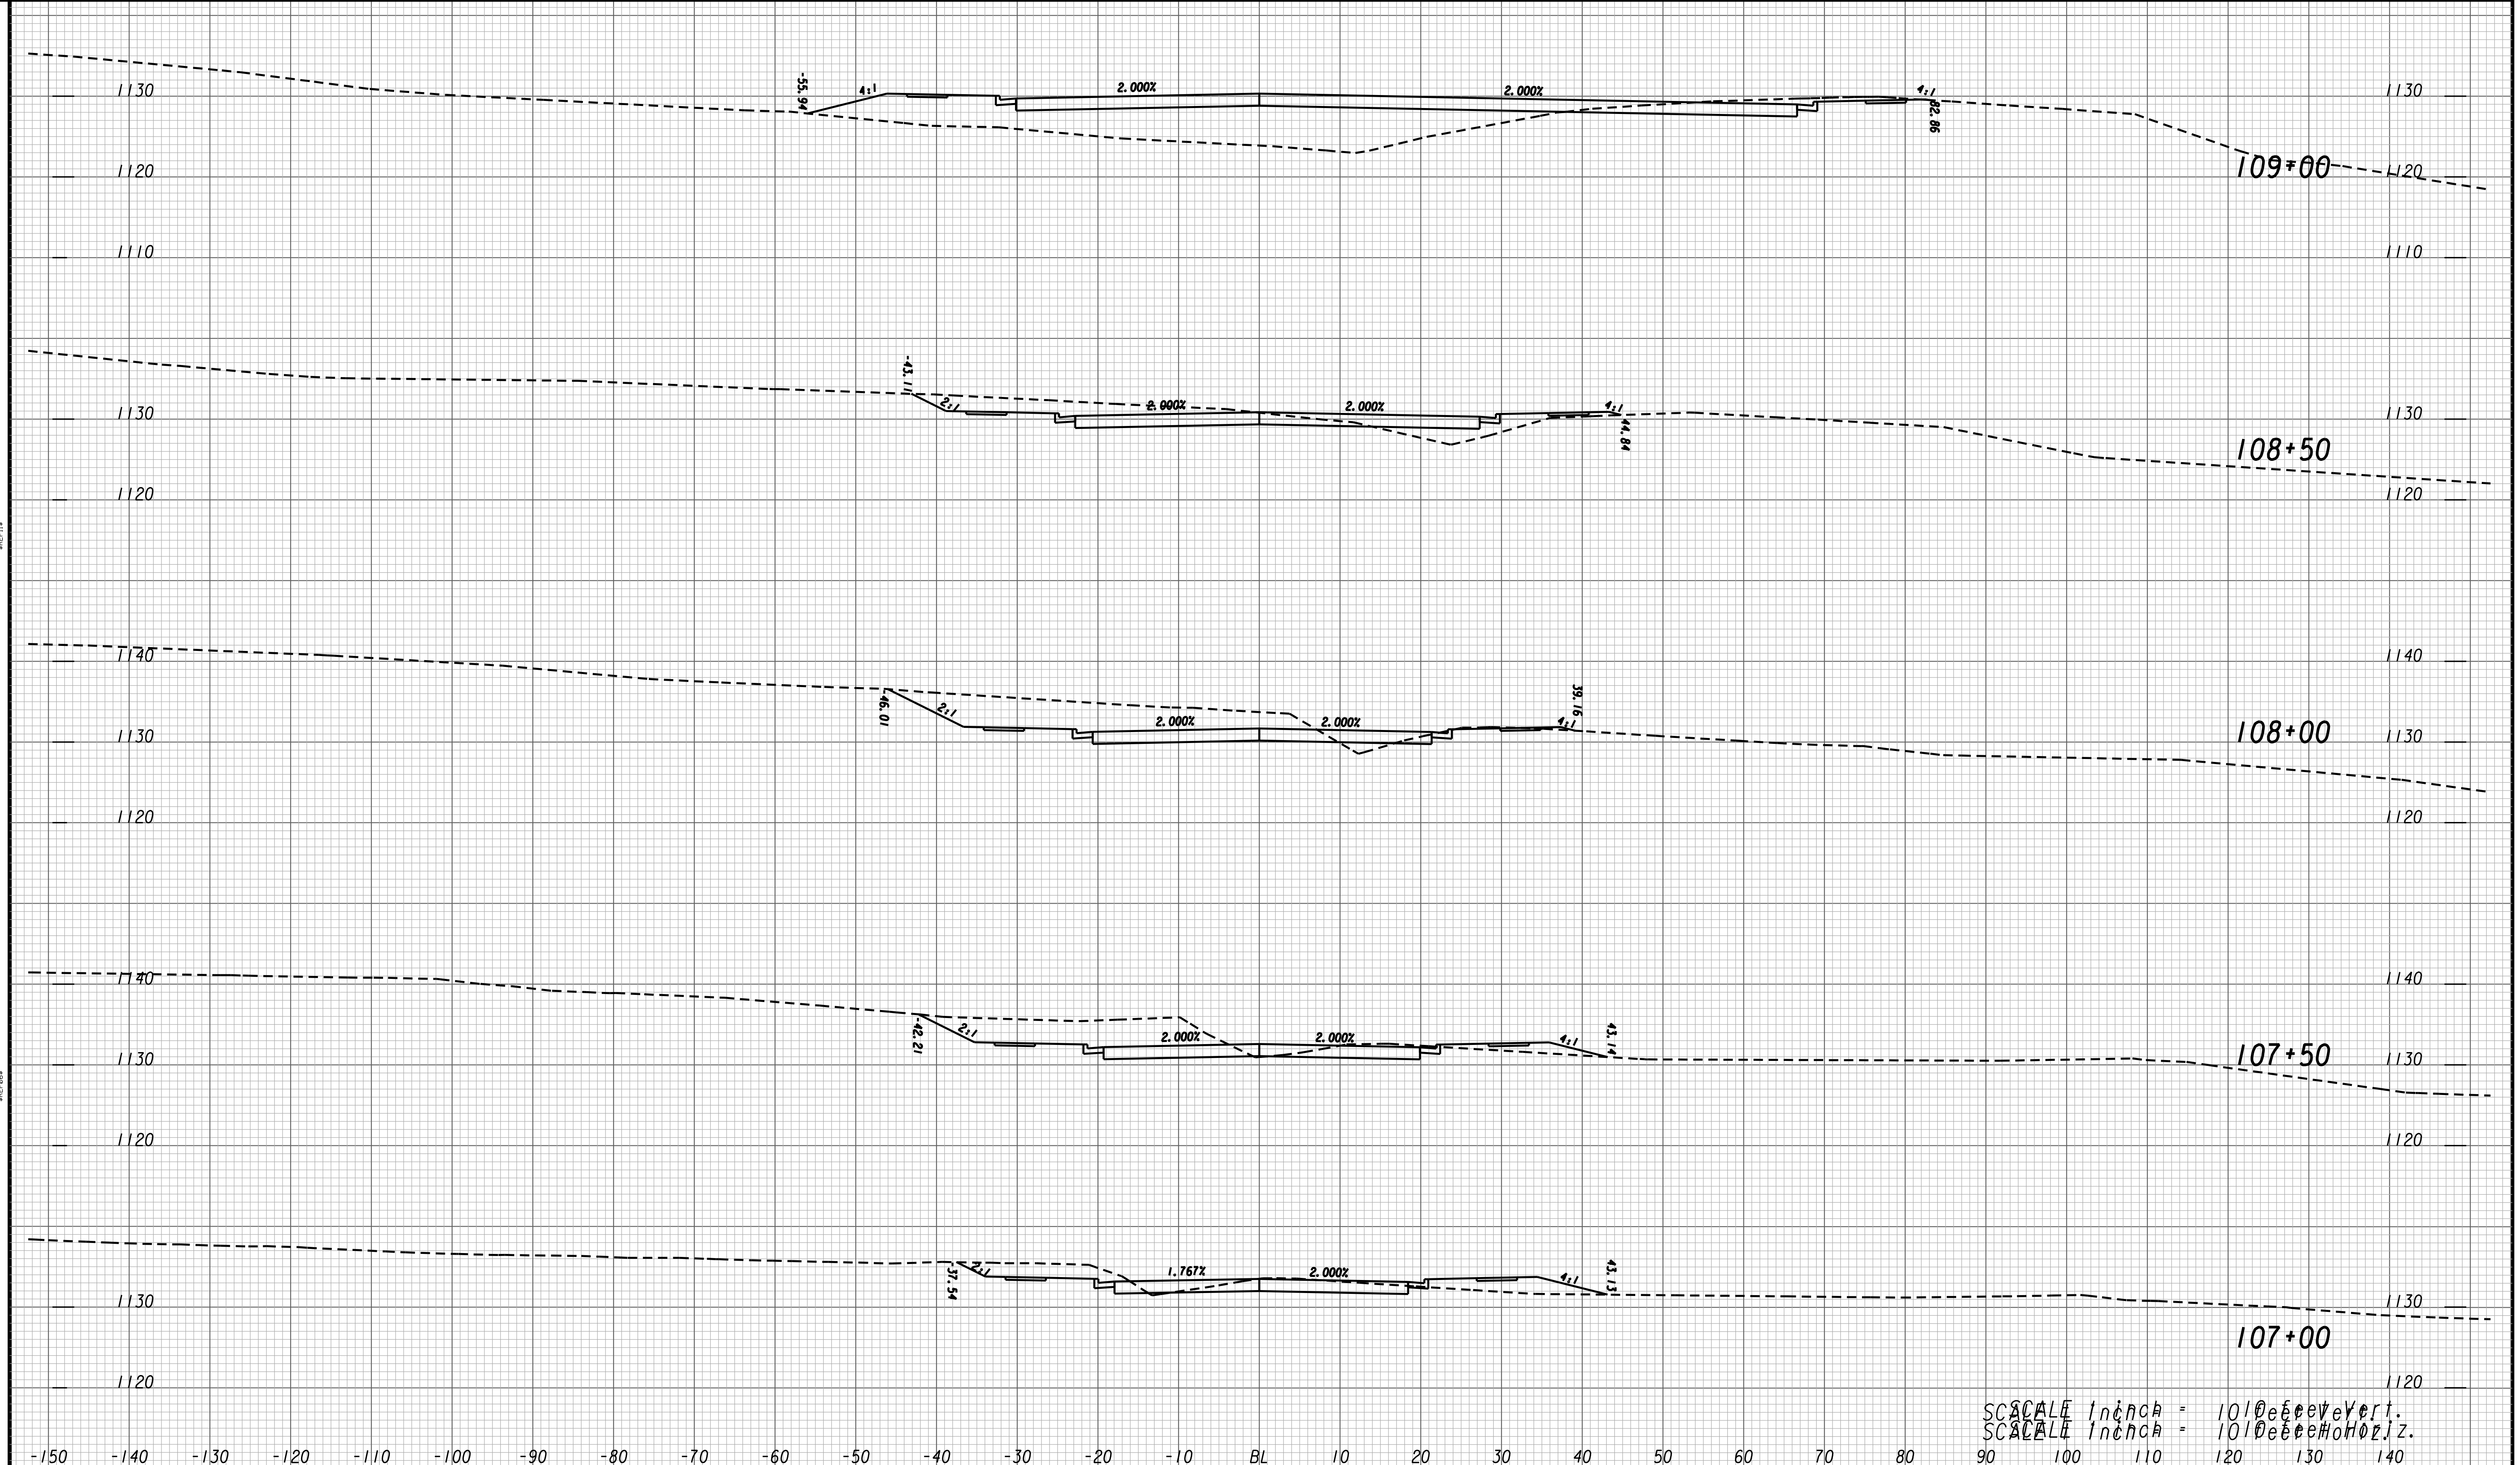

SCALE 1 inch = 10 feet Vert.
 SCALE 1 inch = 10 feet Horiz.



GEORGIA
 DEPARTMENT
 OF
 TRANSPORTATION

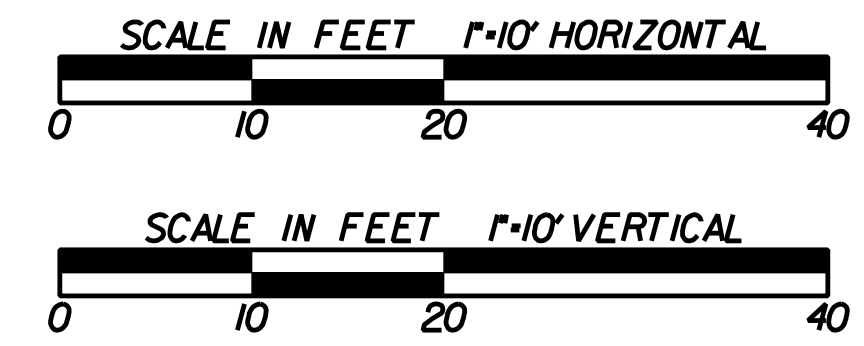


REVISION DATES	

STATE OF GEORGIA
 DEPARTMENT OF TRANSPORTATION
 OFFICE: PROGRAM DELIVERY

**CROSS SECTIONS
 SR 136 CONNECTOR**

CSSFT-0008-00(314)
 PICKENS COUNTY


DRAWING No.
23-078

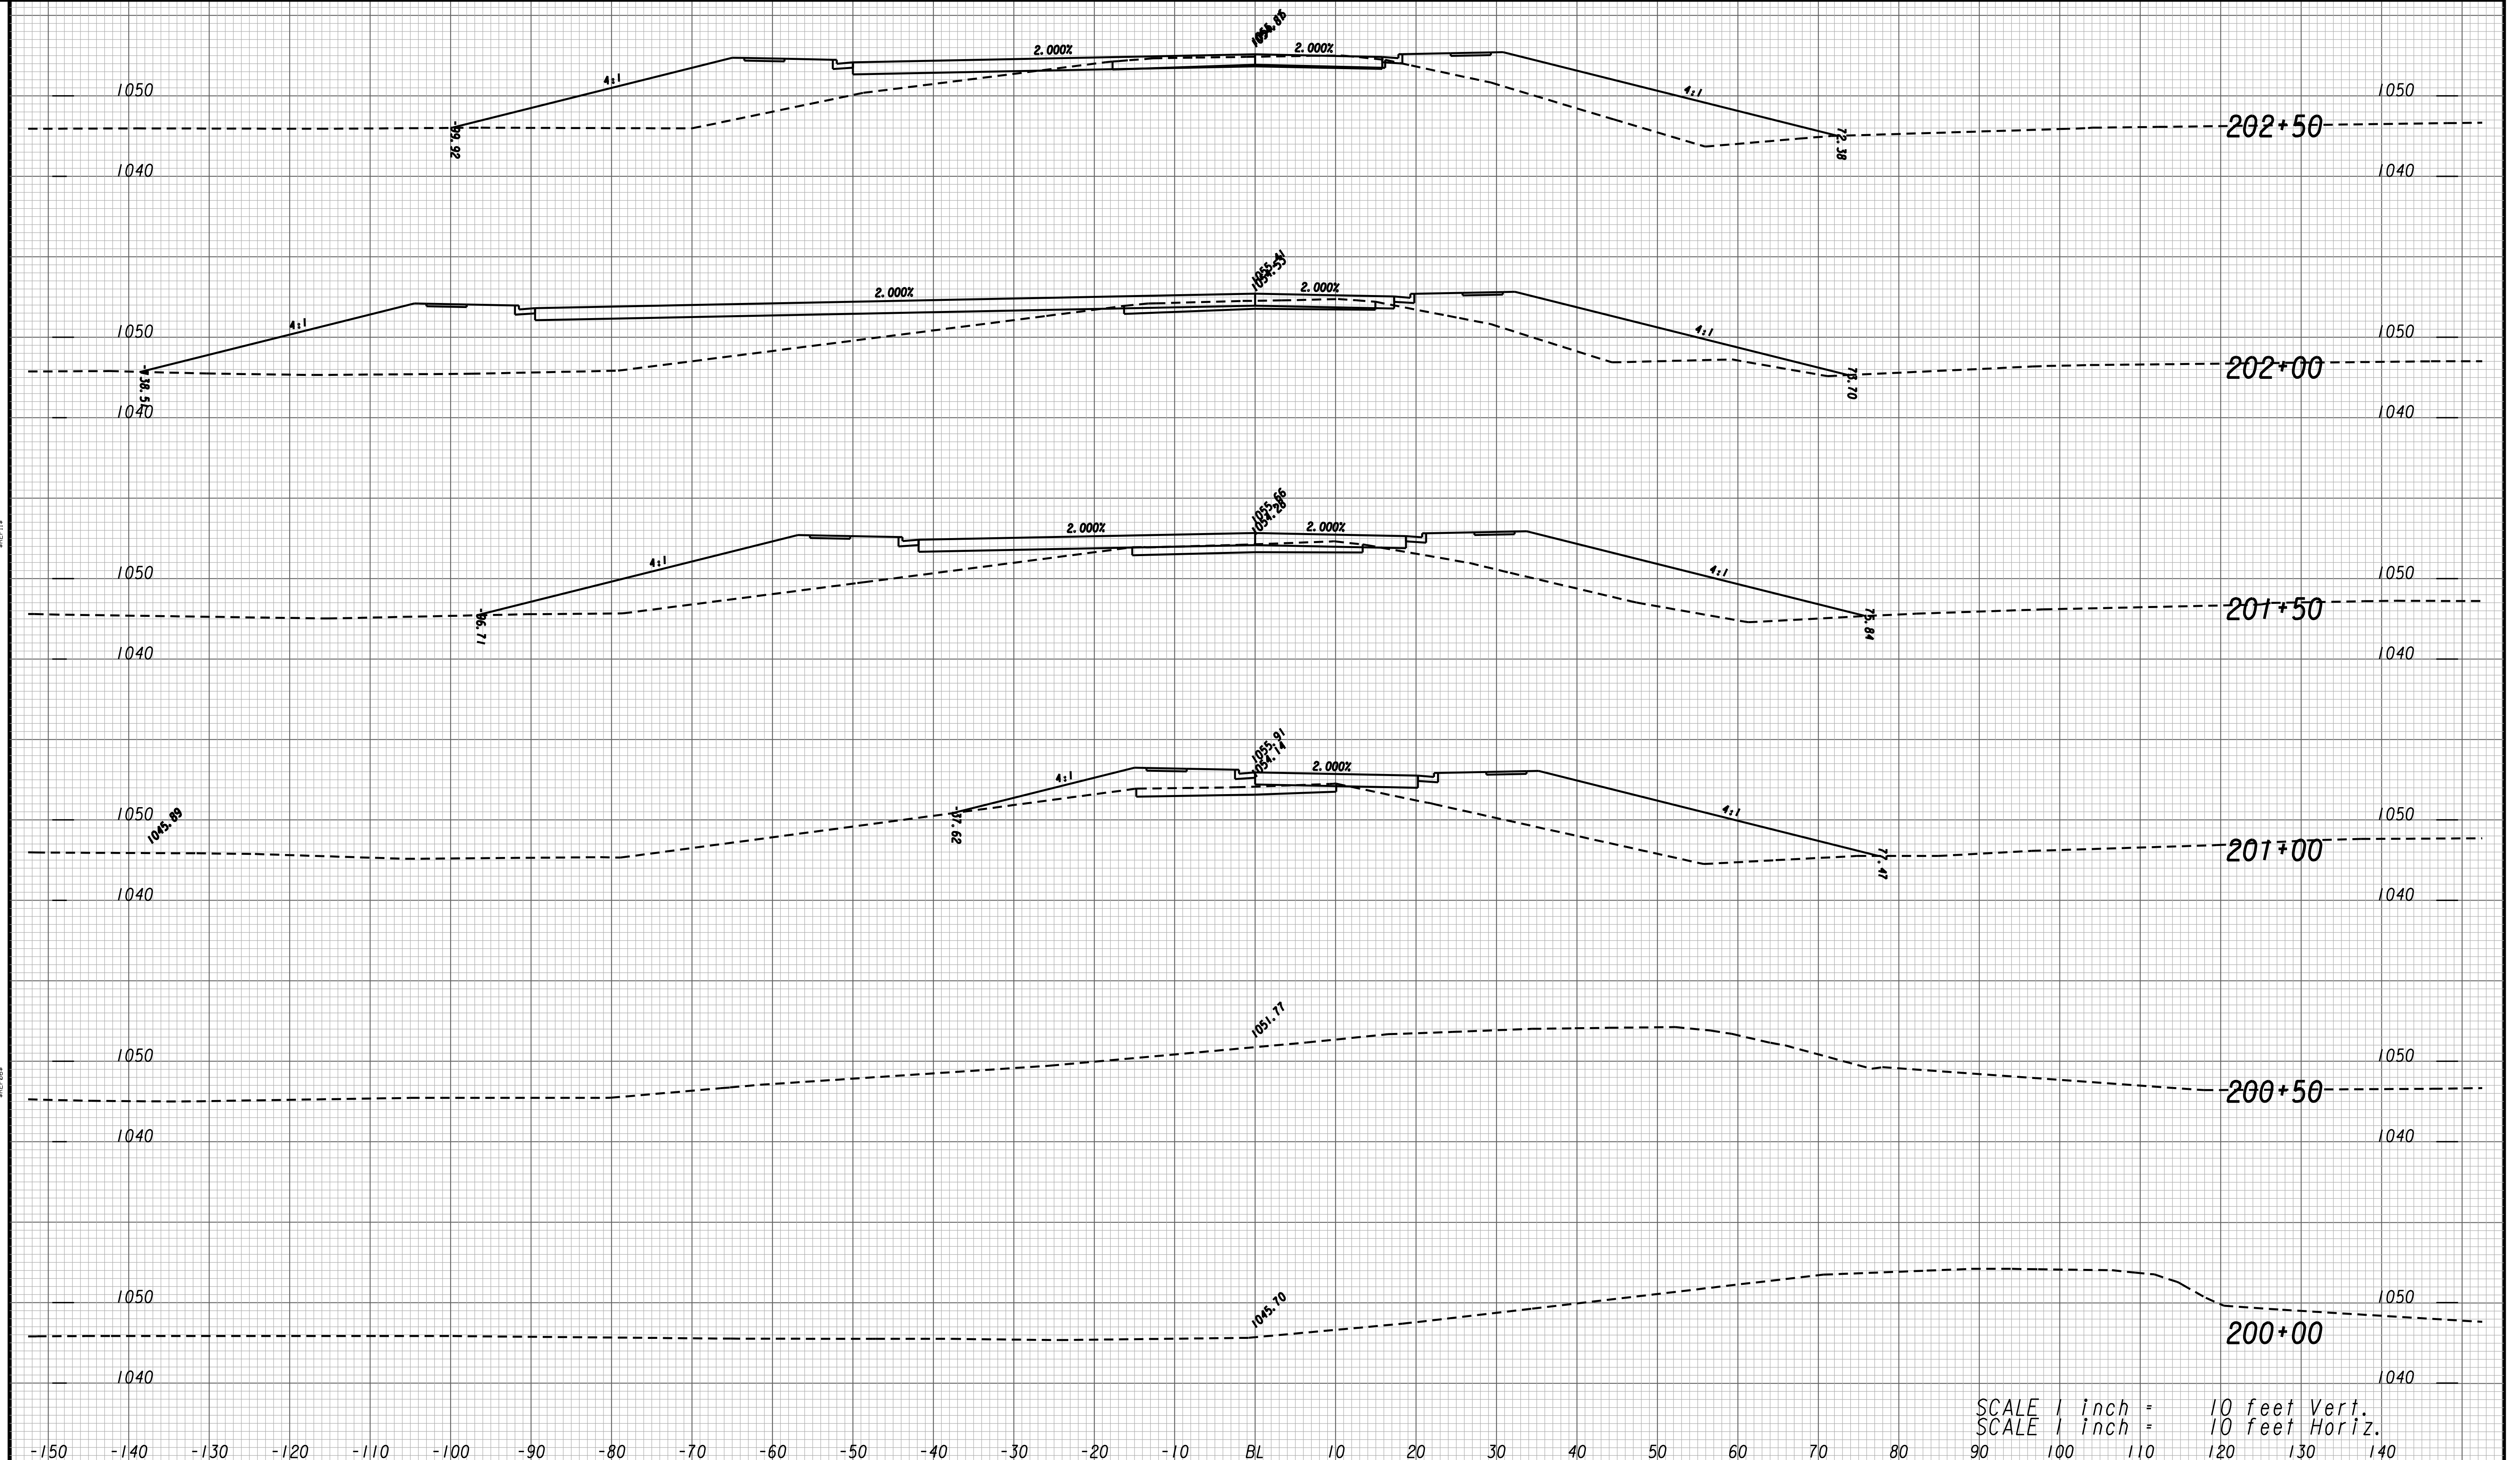

SCALE 1 inch = 10 feet Vert.
 SCALE 1 inch = 10 feet Horiz.



GEORGIA
 DEPARTMENT
 OF
 TRANSPORTATION

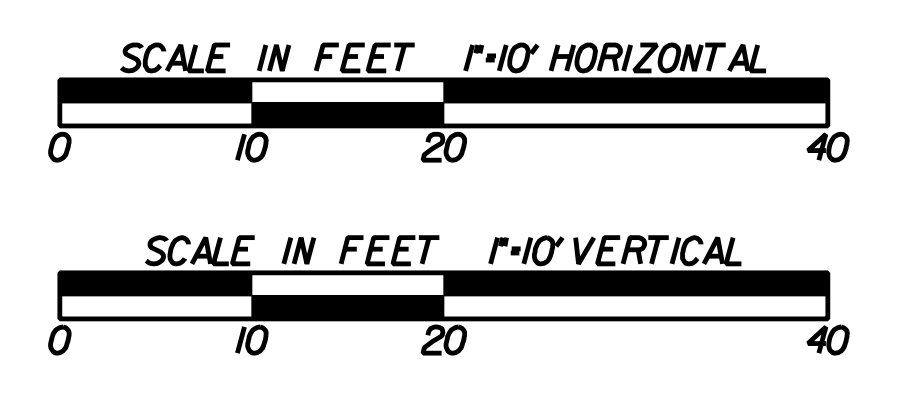


REVISION DATES	

STATE OF GEORGIA
 DEPARTMENT OF TRANSPORTATION
 OFFICE: PROGRAM DELIVERY

**CROSS SECTIONS
 ELLIJAY ROAD**

CSSFT-0008-00(314)
 PICKENS COUNTY


DRAWING No.
23-080

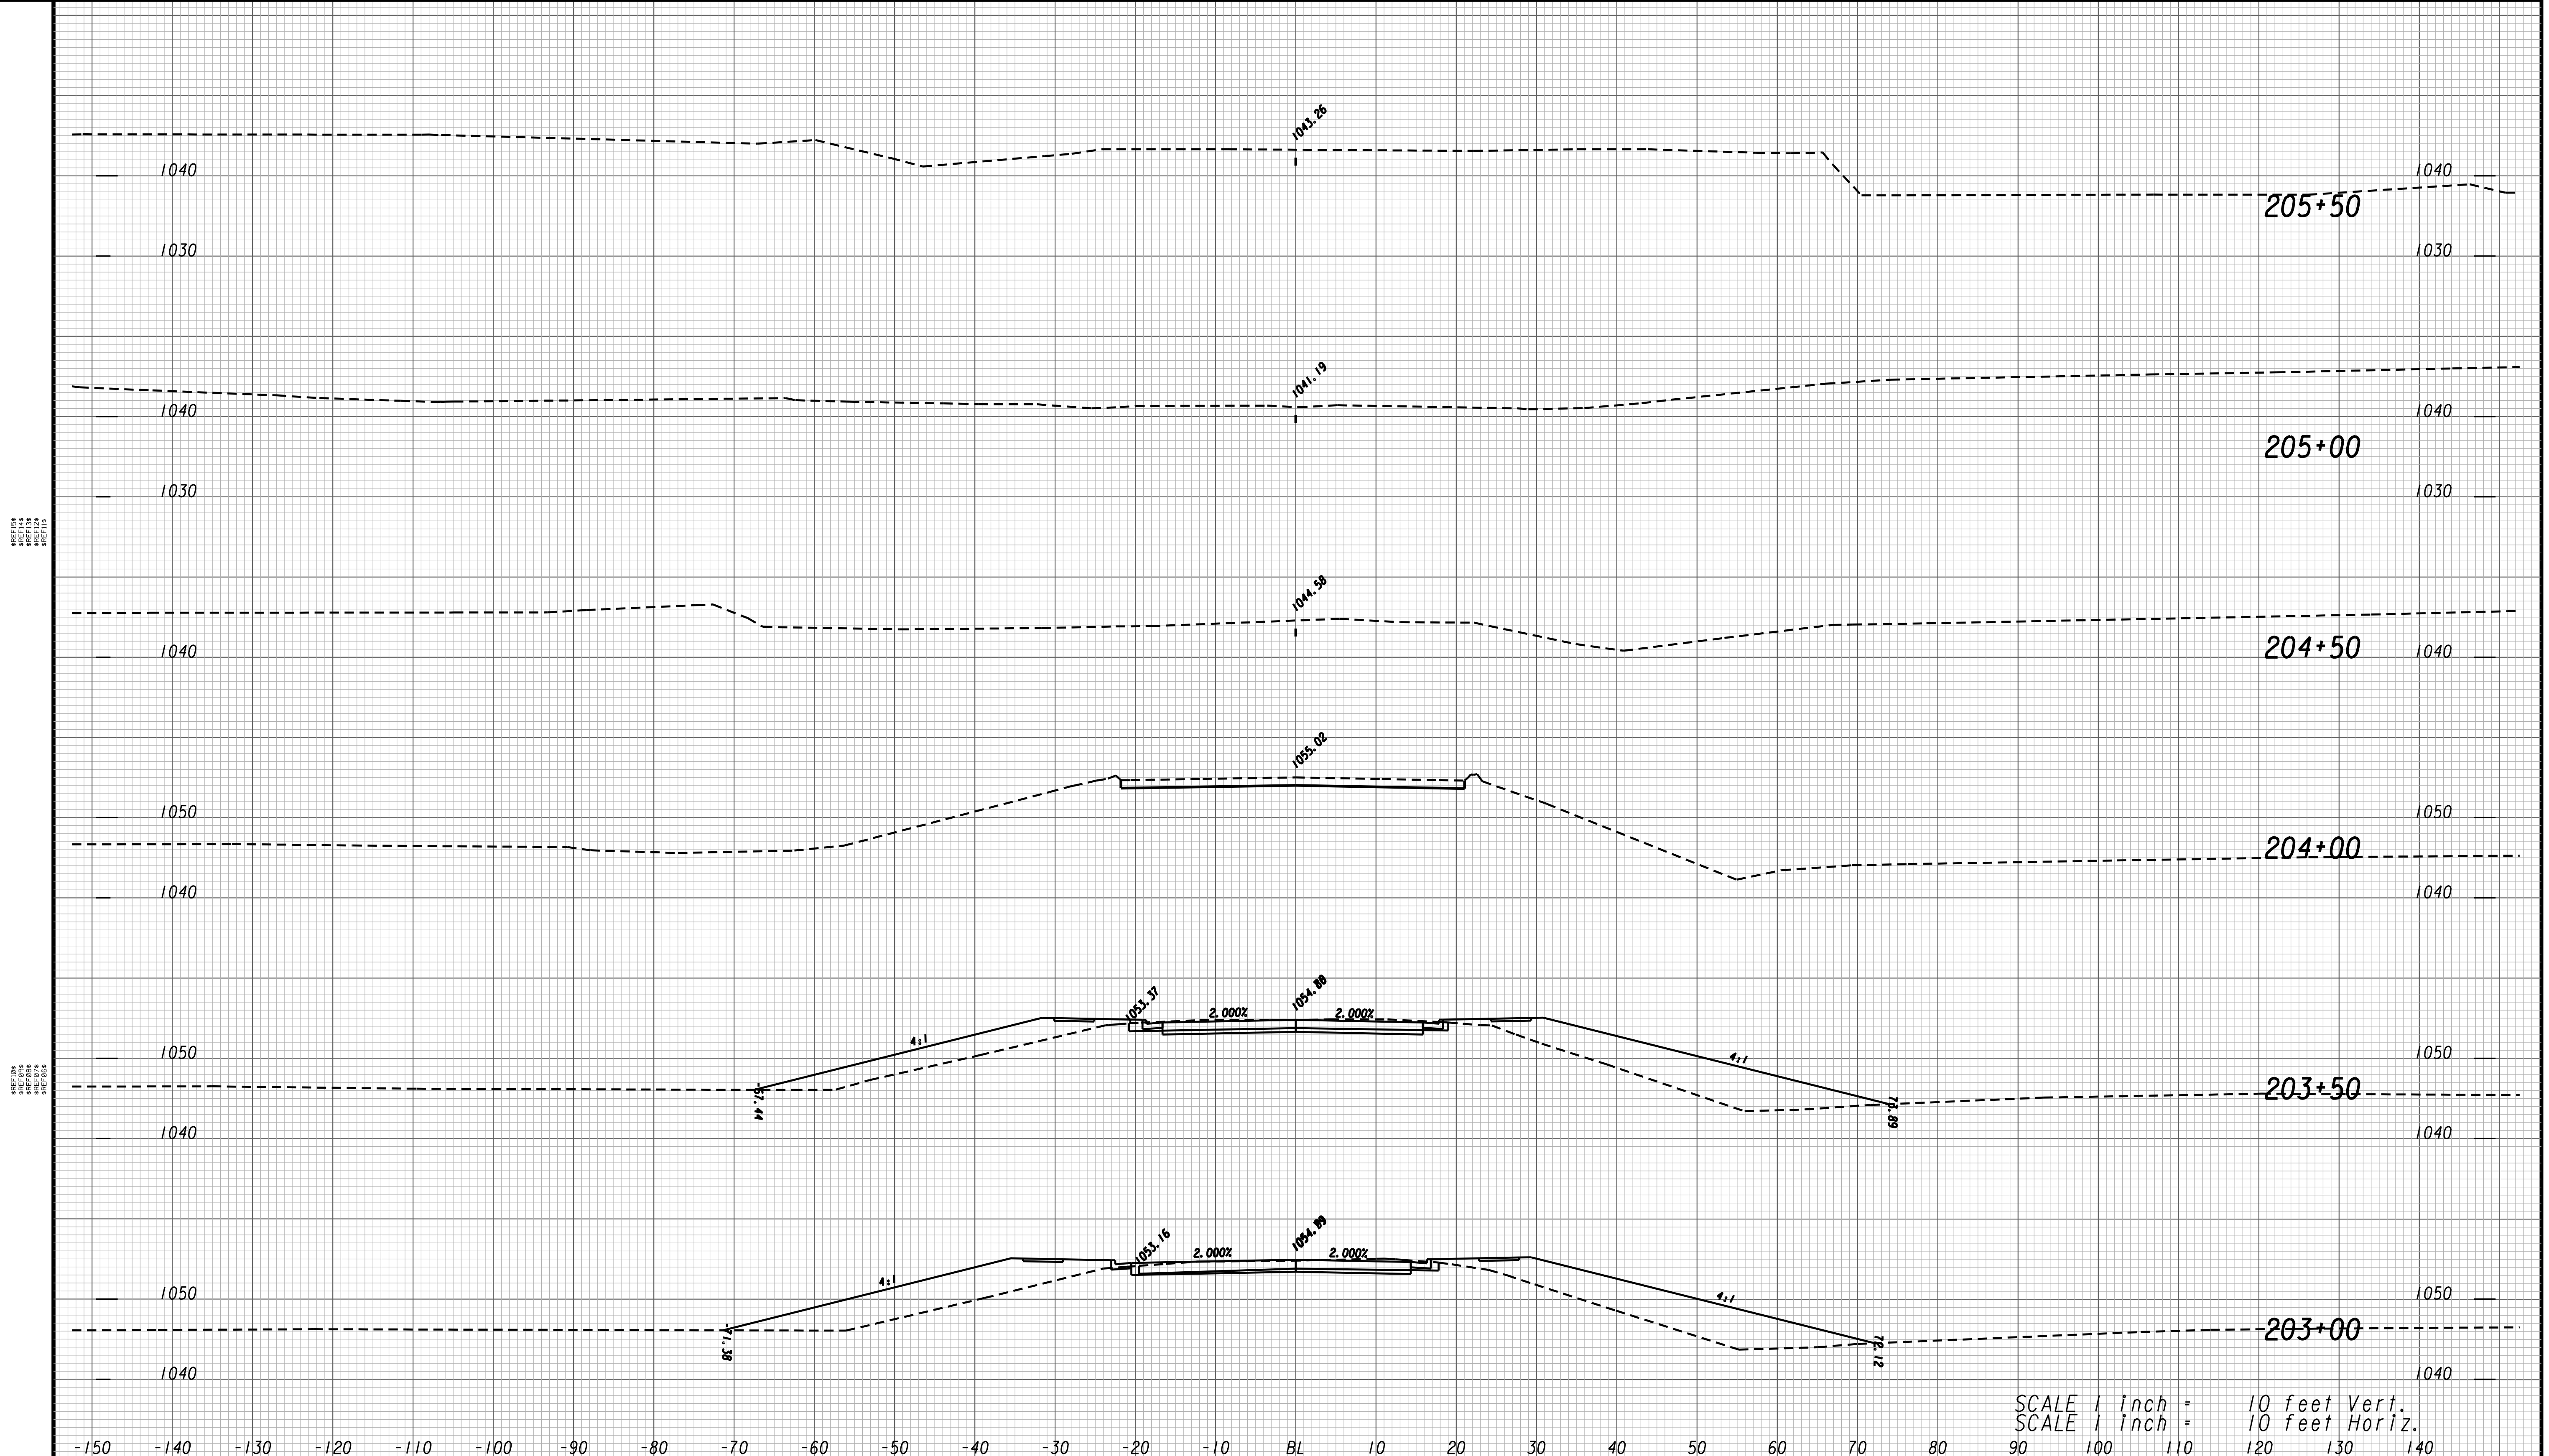

SCALE 1 inch = 10 feet Vert.
 SCALE 1 inch = 10 feet Horiz.




GEORGIA
 DEPARTMENT
 OF
 TRANSPORTATION

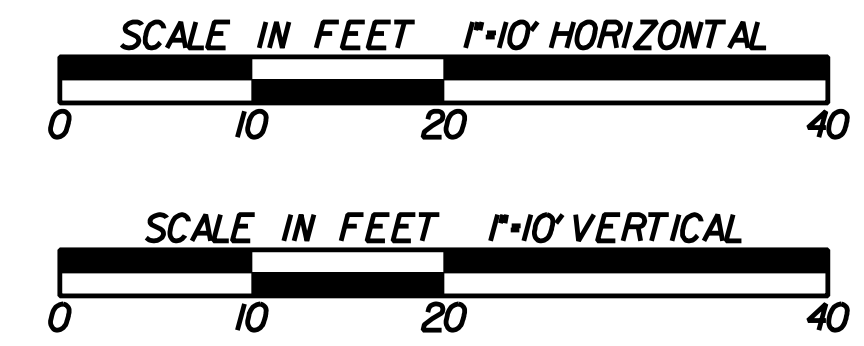

REVISION DATES	

STATE OF GEORGIA
 DEPARTMENT OF TRANSPORTATION
 OFFICE: PROGRAM DELIVERY
**CROSS SECTIONS
 ELLIJAY ROAD**
 CSSFT-0008-00(314)
 PICKENS COUNTY


DRAWING No.
23-081

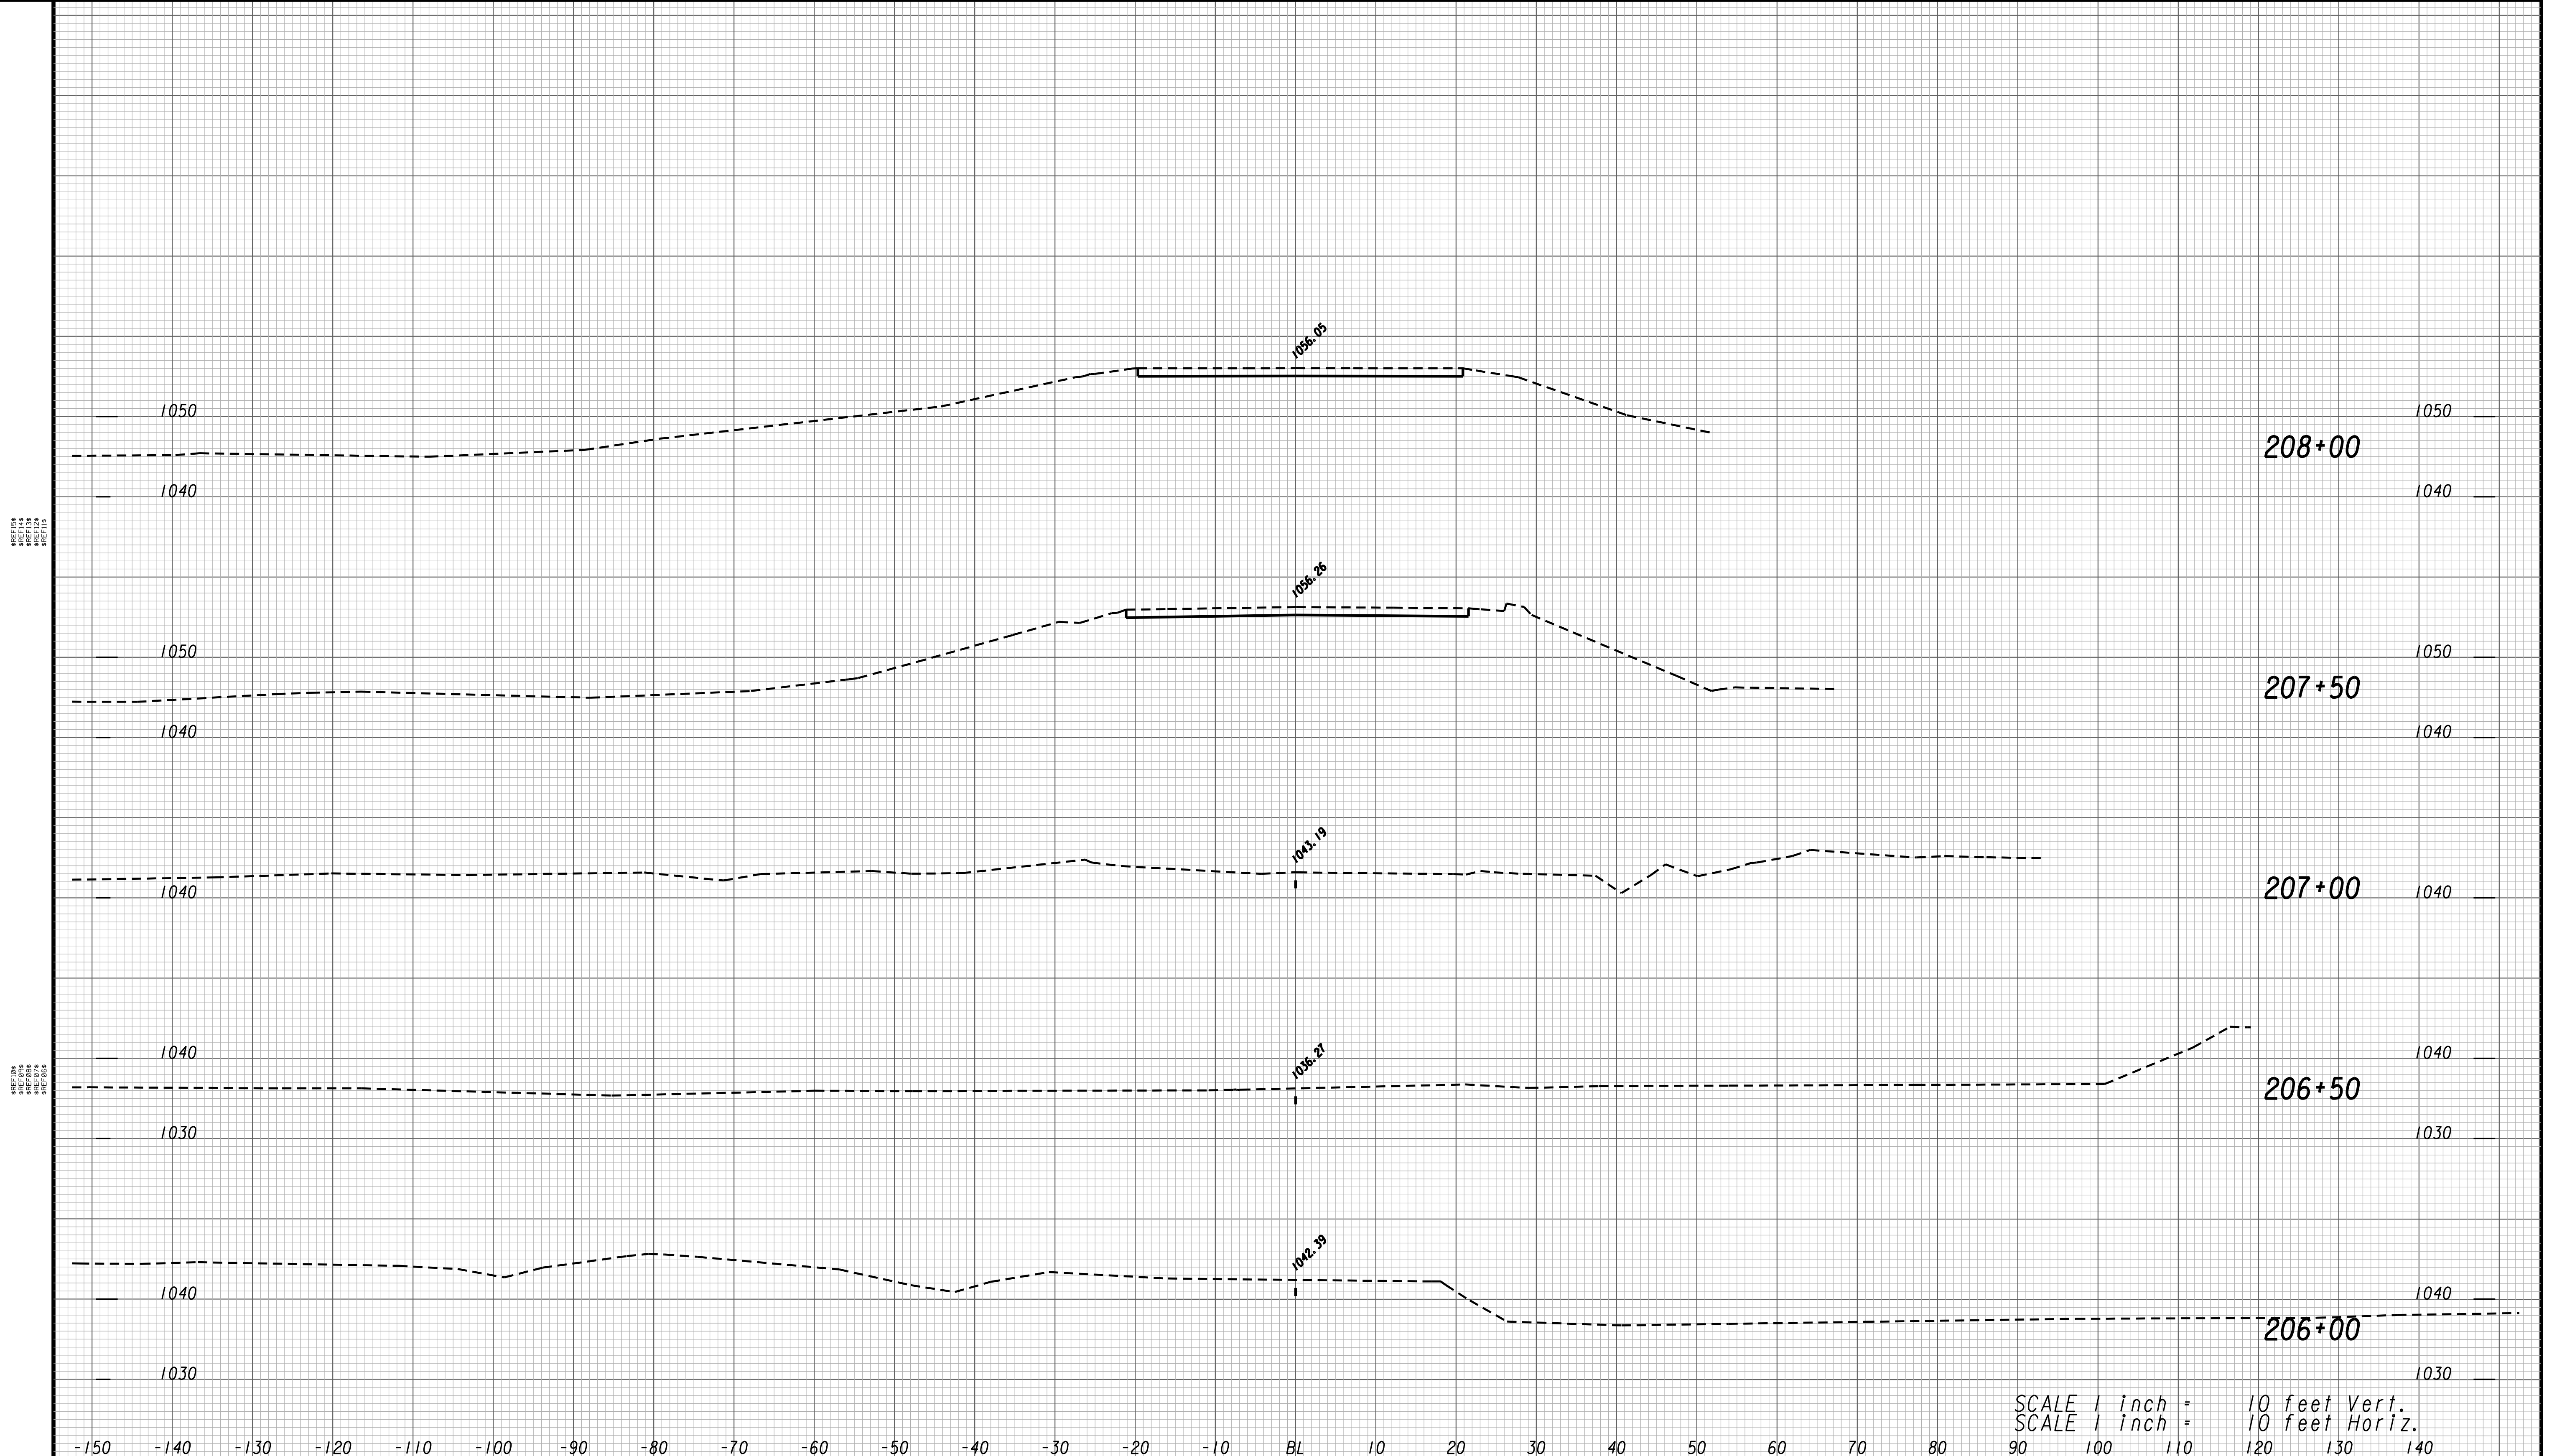

SCALE 1 inch = 10 feet Vert.
 SCALE 1 inch = 10 feet Horiz.



GEORGIA
 DEPARTMENT
 OF
 TRANSPORTATION

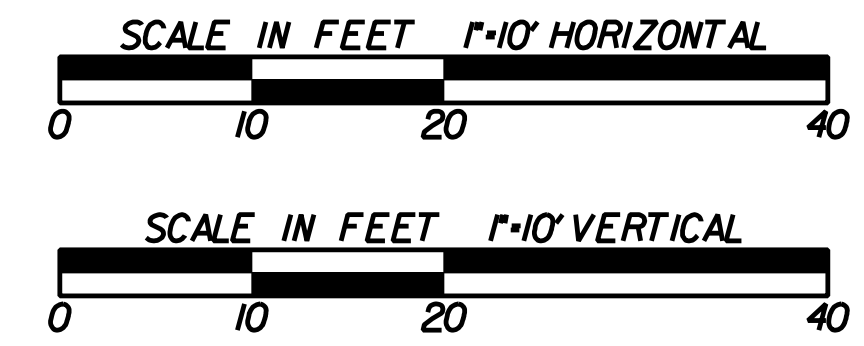


REVISION DATES	

STATE OF GEORGIA
 DEPARTMENT OF TRANSPORTATION
 OFFICE: PROGRAM DELIVERY

**CROSS SECTIONS
 ELLIJAY ROAD**

CSSFT-0008-00(314)
 PICKENS COUNTY


DRAWING No.
23-082

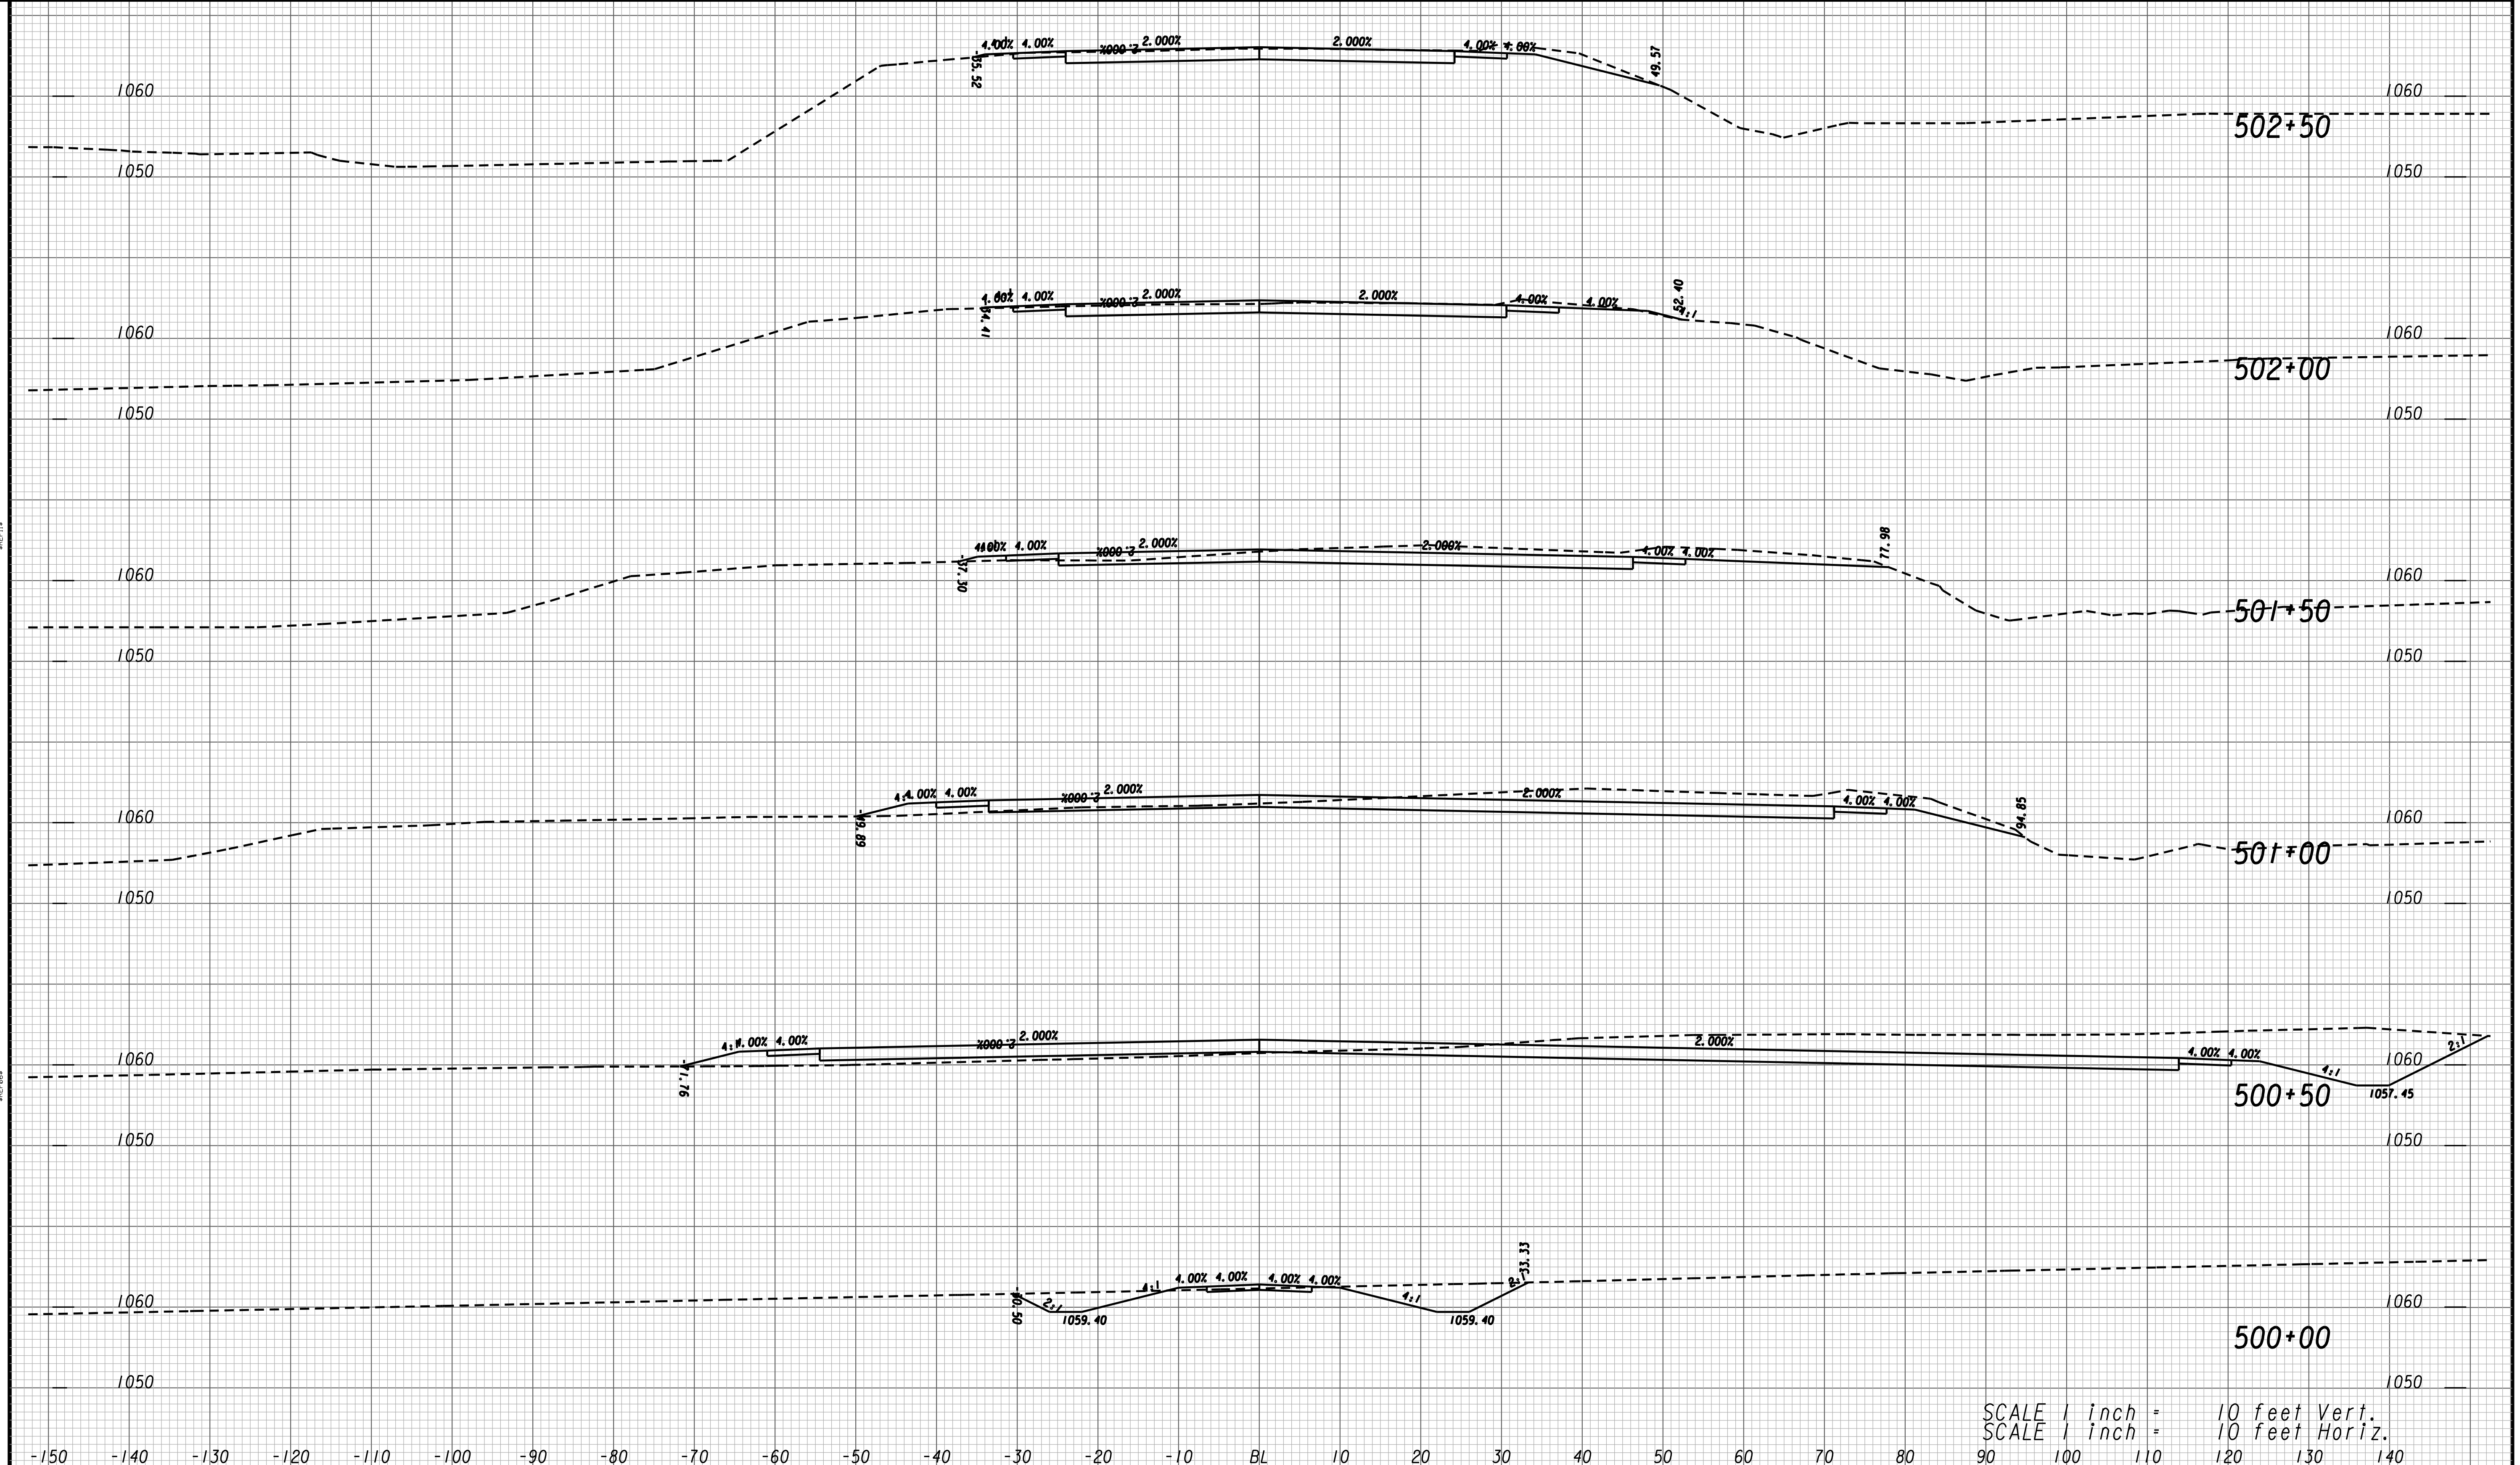

SCALE 1 inch = 10 feet Vert.
 SCALE 1 inch = 10 feet Horiz.



GEORGIA
 DEPARTMENT
 OF
 TRANSPORTATION

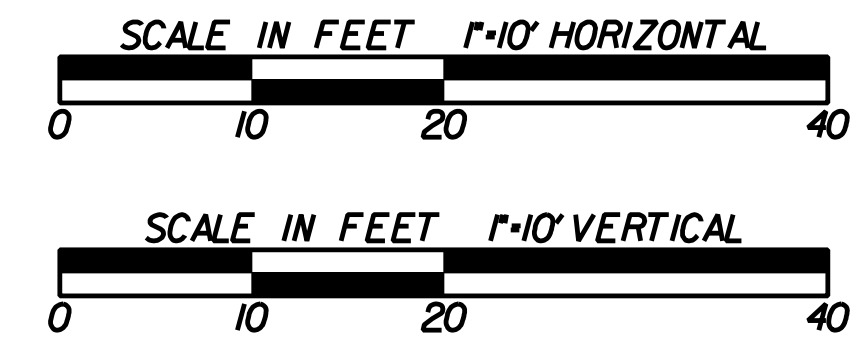


REVISION DATES	

STATE OF GEORGIA
 DEPARTMENT OF TRANSPORTATION
 OFFICE: PROGRAM DELIVERY

CROSS SECTIONS
SR 136/SR 515 CONNECTOR

CSSFT-0008-00(314)
 PICKENS COUNTY


DRAWING No.
23-083

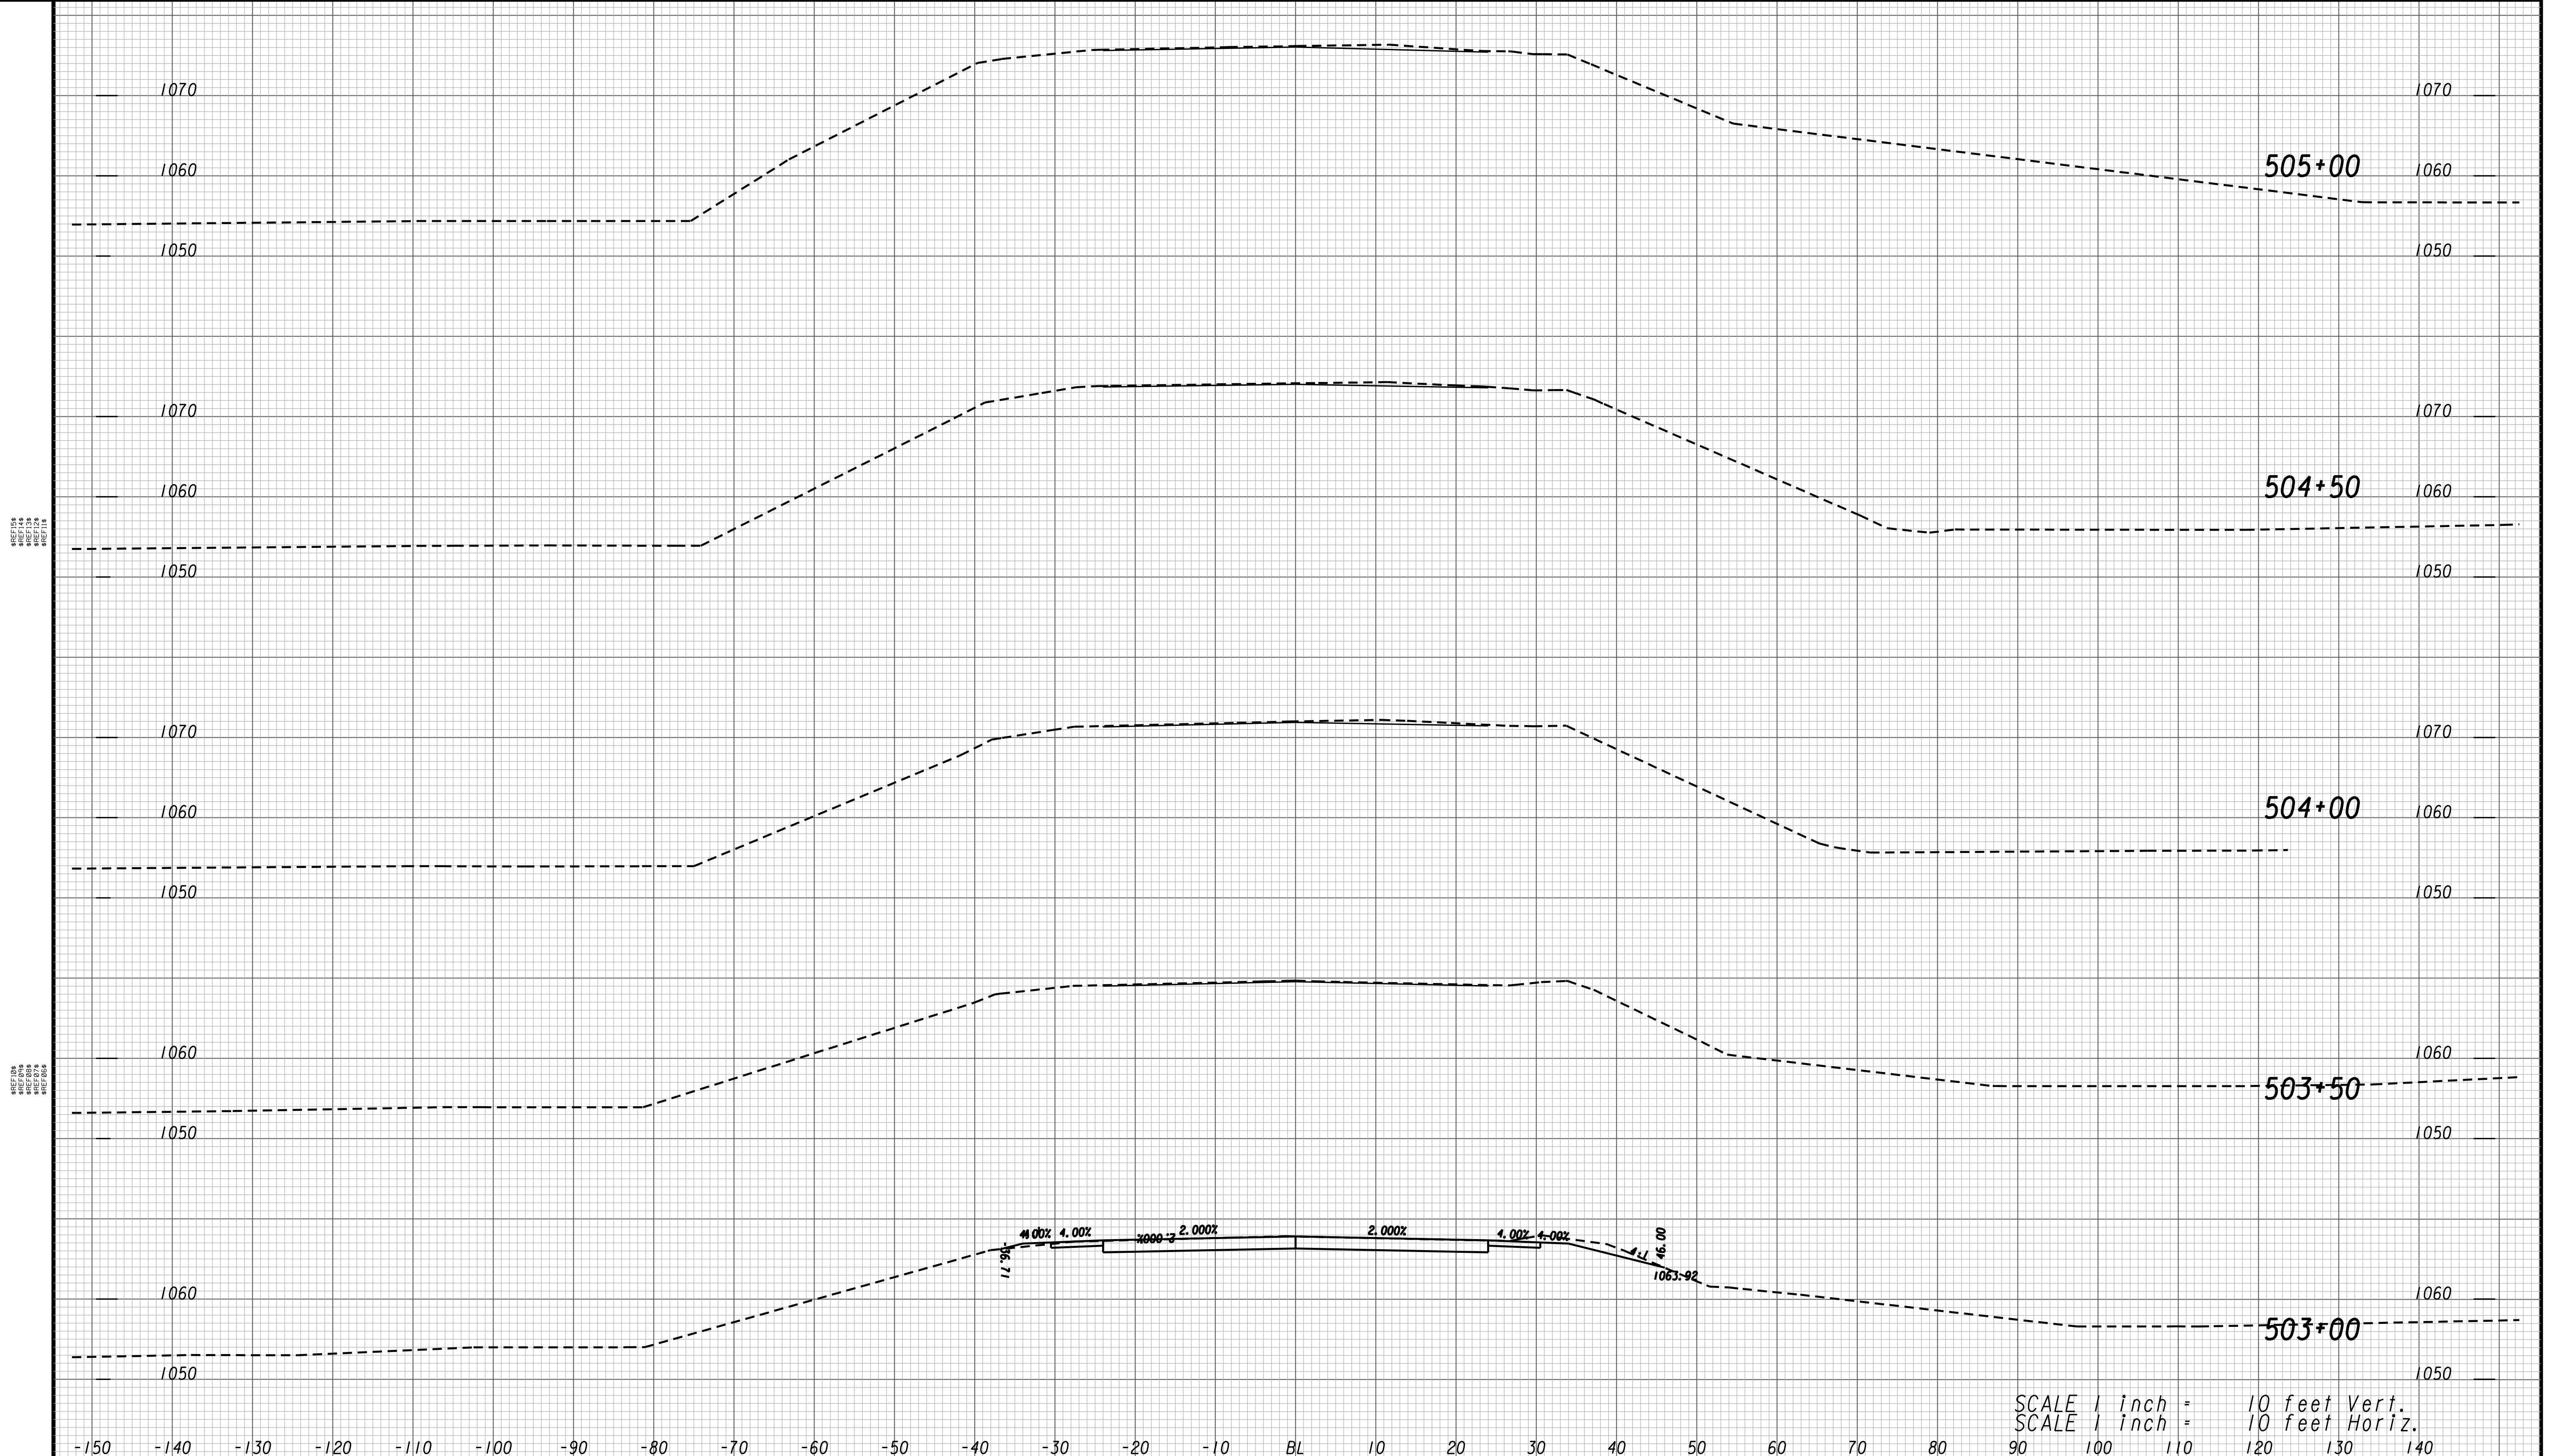

SCALE 1 inch = 10 feet Vert.
 SCALE 1 inch = 10 feet Horiz.




GEORGIA
 DEPARTMENT
 OF
 TRANSPORTATION

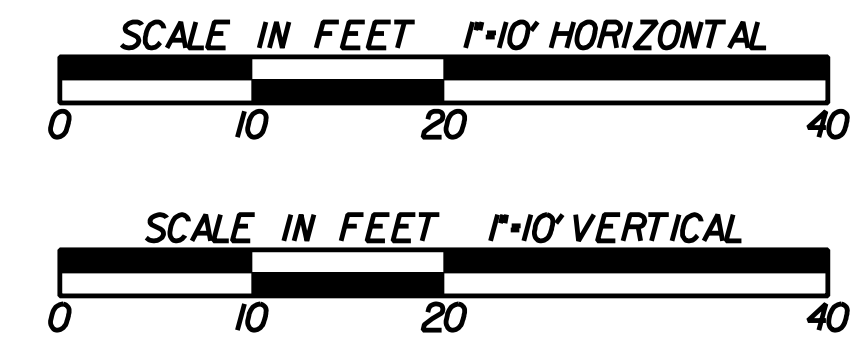

REVISION DATES	

STATE OF GEORGIA
 DEPARTMENT OF TRANSPORTATION
 OFFICE: PROGRAM DELIVERY
CROSS SECTIONS
SR 136/SR 515 CONNECTOR
 CSSFT-0008-00(314)
 PICKENS COUNTY


DRAWING No.
23-084

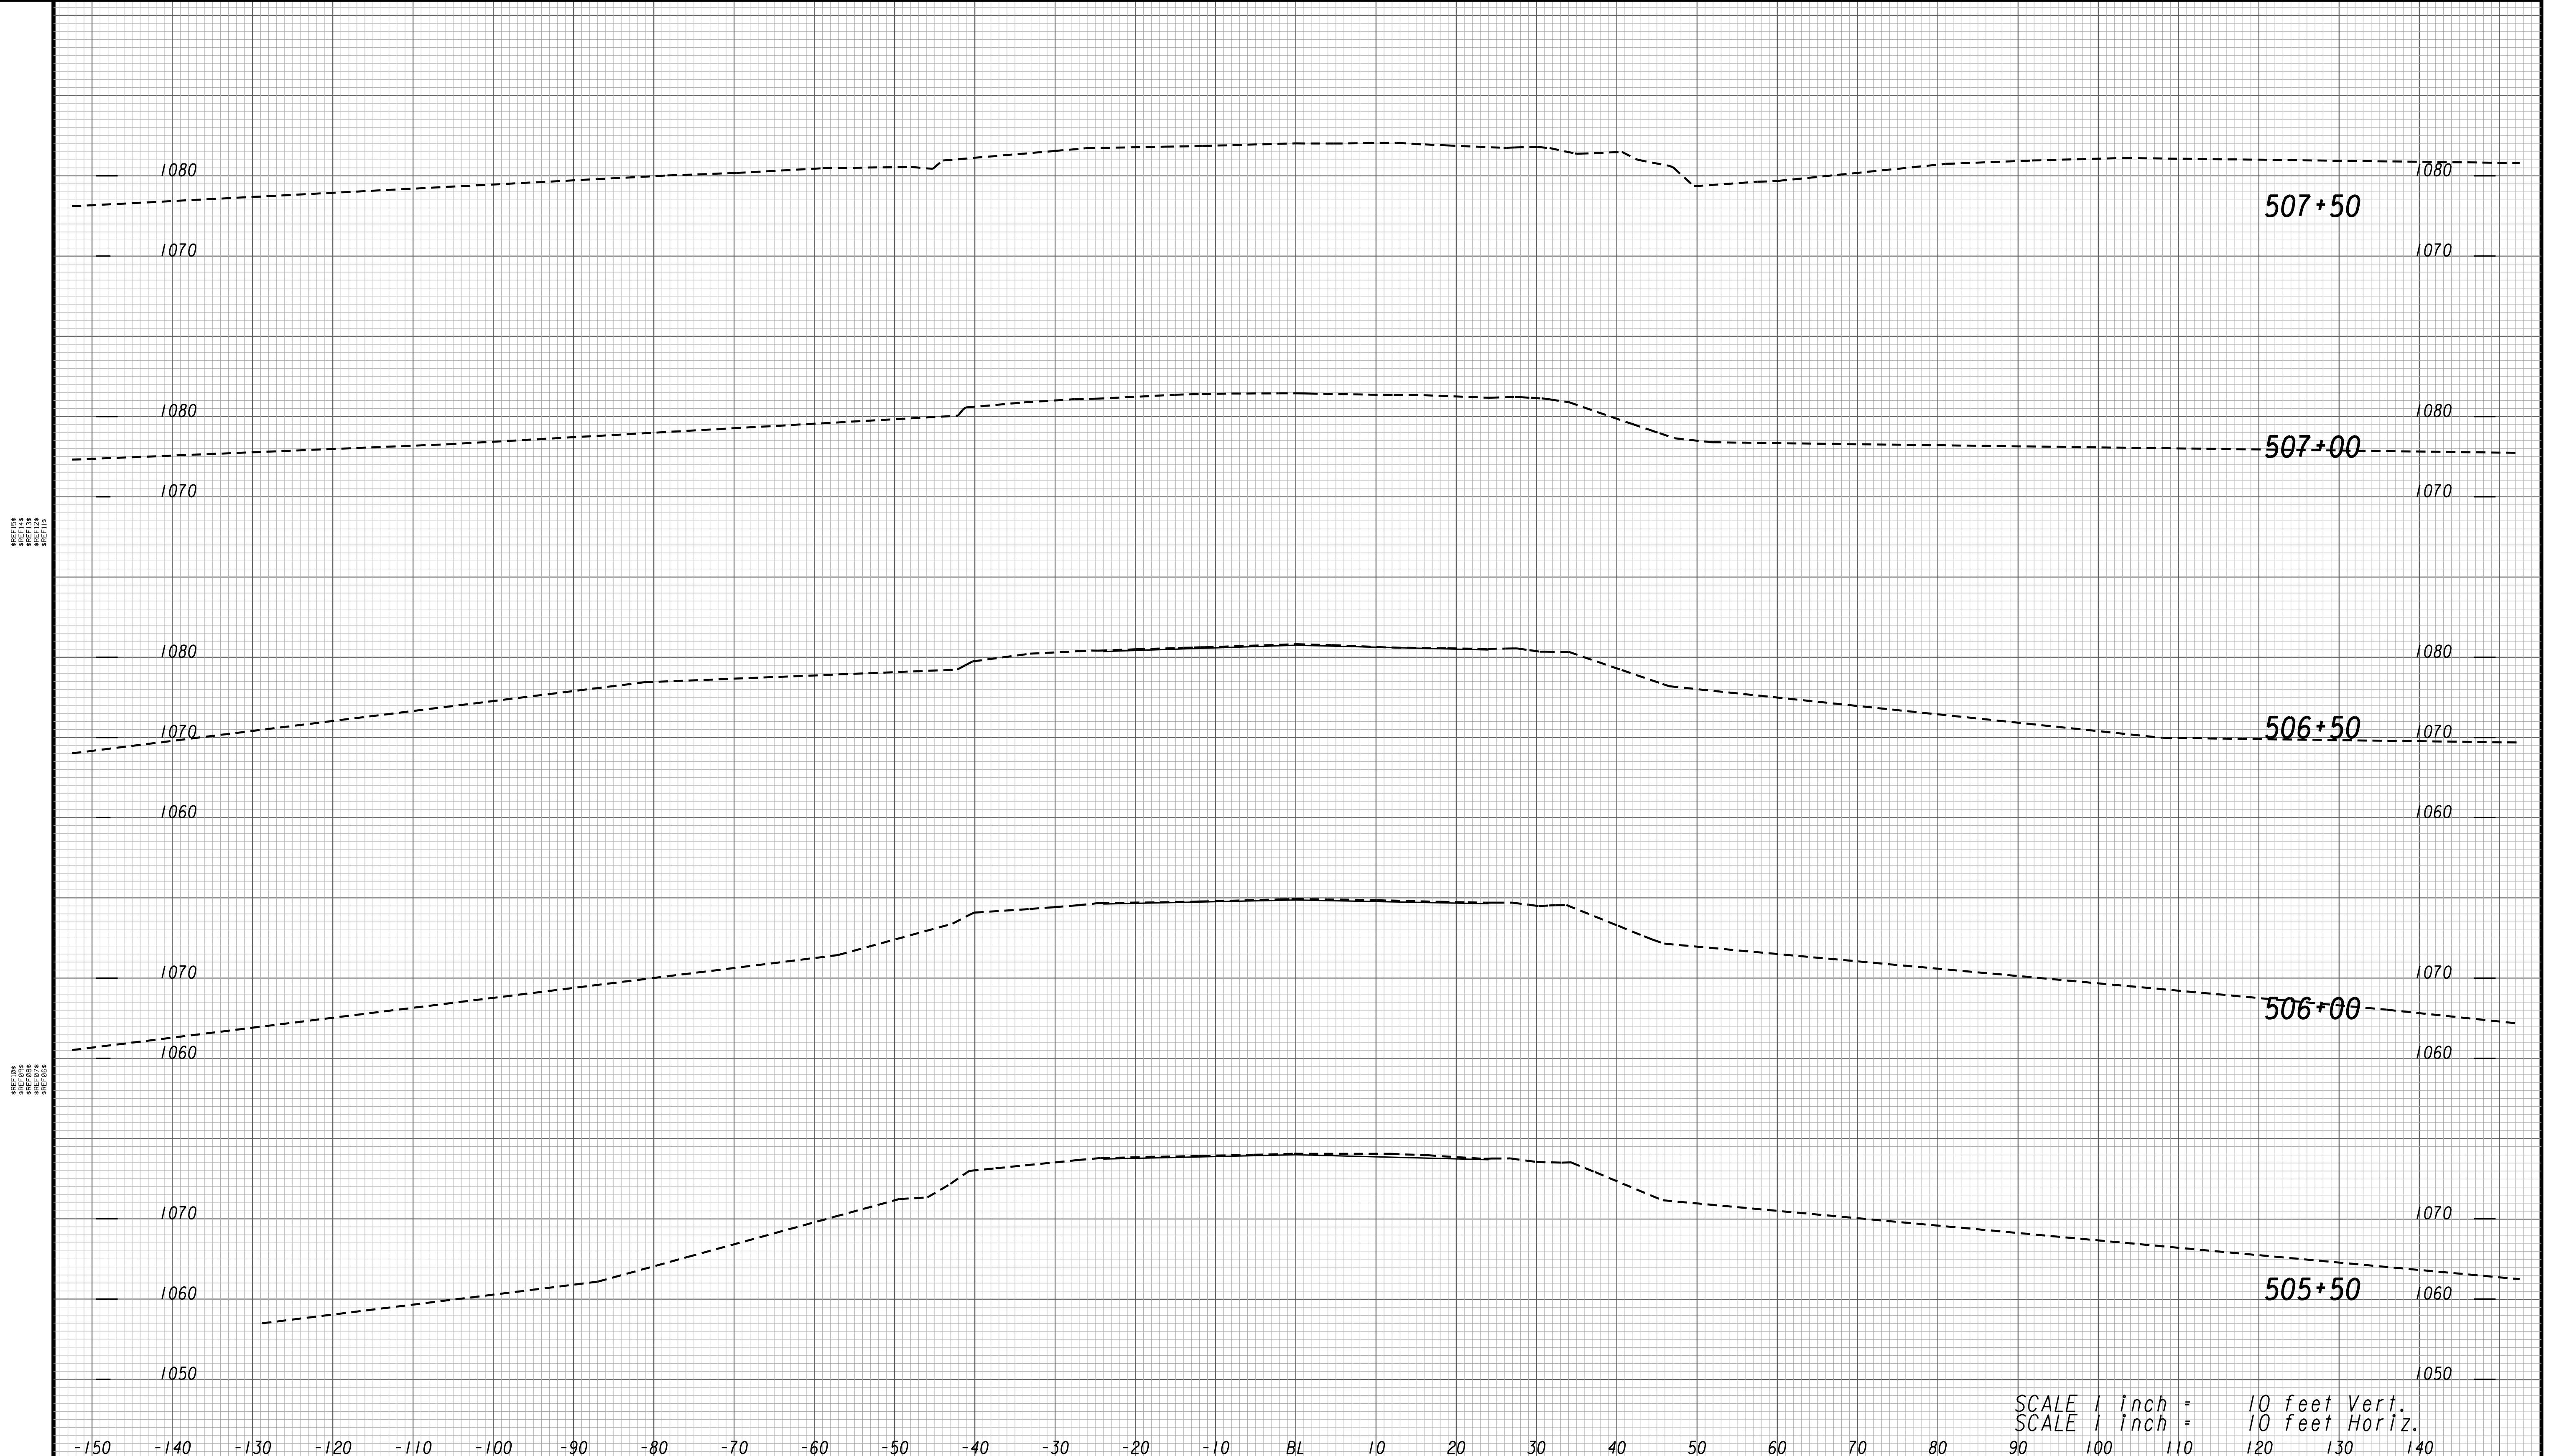

SCALE 1 inch = 10 feet Vert.
SCALE 1 inch = 10 feet Horiz.



GEORGIA
DEPARTMENT
OF
TRANSPORTATION

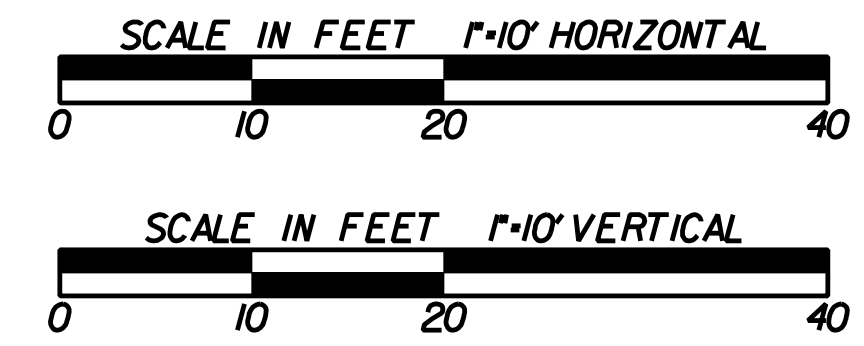

REVISION DATES	

STATE OF GEORGIA
DEPARTMENT OF TRANSPORTATION
OFFICE: PROGRAM DELIVERY
CROSS SECTIONS
SR 136/SR 515 CONNECTOR
CSSFT-0008-00(314)
PICKENS COUNTY

DRAWING No.
23-085