


DEPARTMENT OF TRANSPORTATION STATE OF GEORGIA

PLAN AND PROFILE OF PROPOSED SR 4 WIDENING AND RECONSTRUCTION FROM COGAN WILLIAMS RD. TO GLYNN JAMES RD.

FEDERAL AID PROJECT
EDS00-0545-00(025)
TOOMBS COUNTY

FEDERAL ROUTE: US 1
STATE ROUTE: SR 4
P.J. NO. 522190

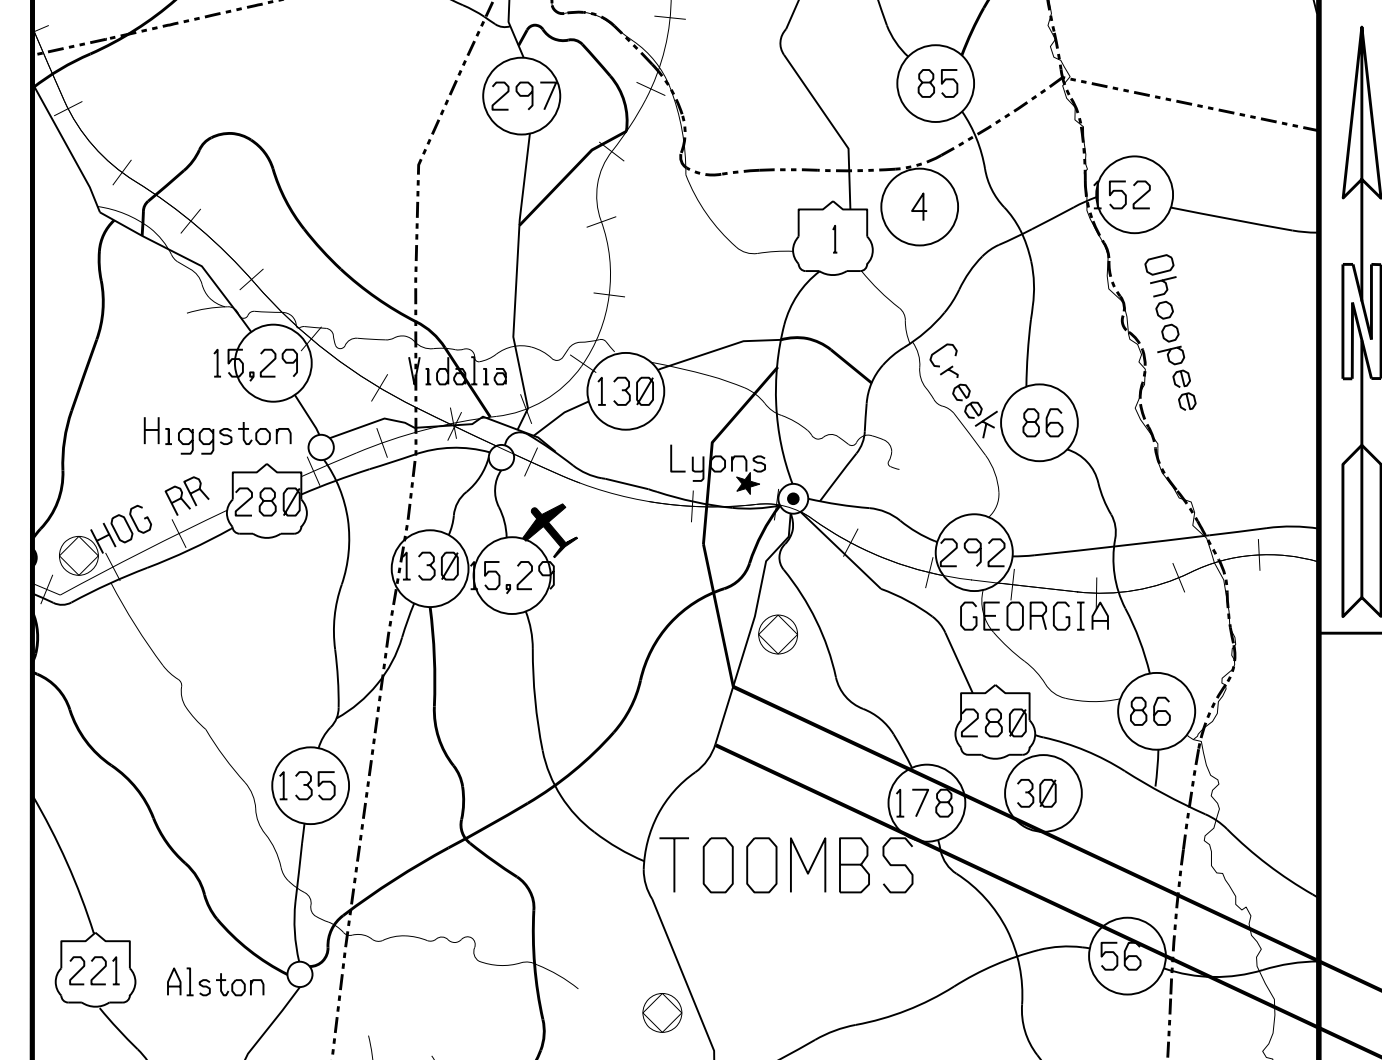

LOCATION SKETCH

DESIGN DATA:

TRAFFIC A.D.T.:	5600 (2019)
TRAFFIC A.D.T.:	6800 (2039)
TRAFFIC D.H.V.:	880
DIRECTIONAL DIST:	50/50
% TRUCKS:	24
24 HR. TRUCKS %:	31
SPEED DESIGN:	65 MPH

LOCATION & DESIGN APPROVAL DATE:

FUNCTIONAL CLASS:
RURAL PRINCIPAL ARTERIAL


THIS PROJECT IS 100% IN TOOMBS COUNTY AND IS 100% IN CONG. DIST. NO. 12.

PROJECT DESIGNATION:
DESIGNED IN ENGLISH UNITS.


THIS PROJECT HAS BEEN PREPARED USING THE HORIZONTAL GEORGIA COORDINATE SYSTEM OF 1984 (NAD 1983/94 WEST ZONE, AND THE NORTH AMERICAN VERTICAL DATUM (NAVD) OF 1988.

NOTE:
ALL REFERENCES IN THIS DOCUMENT, WHICH INCLUDES ALL PAPERS, WRITINGS, DOCUMENTS, DRAWINGS, OR PHOTOGRAPHS USED, OR TO BE USED IN CONNECTION WITH THIS DOCUMENT, TO "STATE HIGHWAY DEPARTMENT OF GEORGIA," "STATE HIGHWAY DEPARTMENT," "GEORGIA STATE HIGHWAY DEPARTMENT," "HIGHWAY DEPARTMENT," OR "DEPARTMENT" WHEN THE CONTEXT THEREOF MEANS THE STATE HIGHWAY DEPARTMENT OF GEORGIA, AND SHALL BE DEEMED TO MEAN THE DEPARTMENT OF TRANSPORTATION.

THE DATA, TOGETHER WITH ALL OTHER INFORMATION SHOWN ON THESE PLANS OR IN ANYWAY INDICATED THEREBY, WHETHER BY DRAWINGS OR NOTES, OR IN ANY OTHER MANNER, ARE BASED UPON FIELD INVESTIGATIONS AND ARE BELIEVED TO BE INDICATIVE OF ACTUAL CONDITIONS. HOWEVER, THE SAME ARE SHOWN AS INFORMATION ONLY, ARE NOT GUARANTEED, AND DO NOT BIND THE DEPARTMENT OF TRANSPORTATION IN ANY WAY. THE ATTENTION OF BIDDER IS SPECIFICALLY DIRECTED TO SUBSECTIONS 102.04, 102.05, AND 104.03 OF THE SPECIFICATIONS.

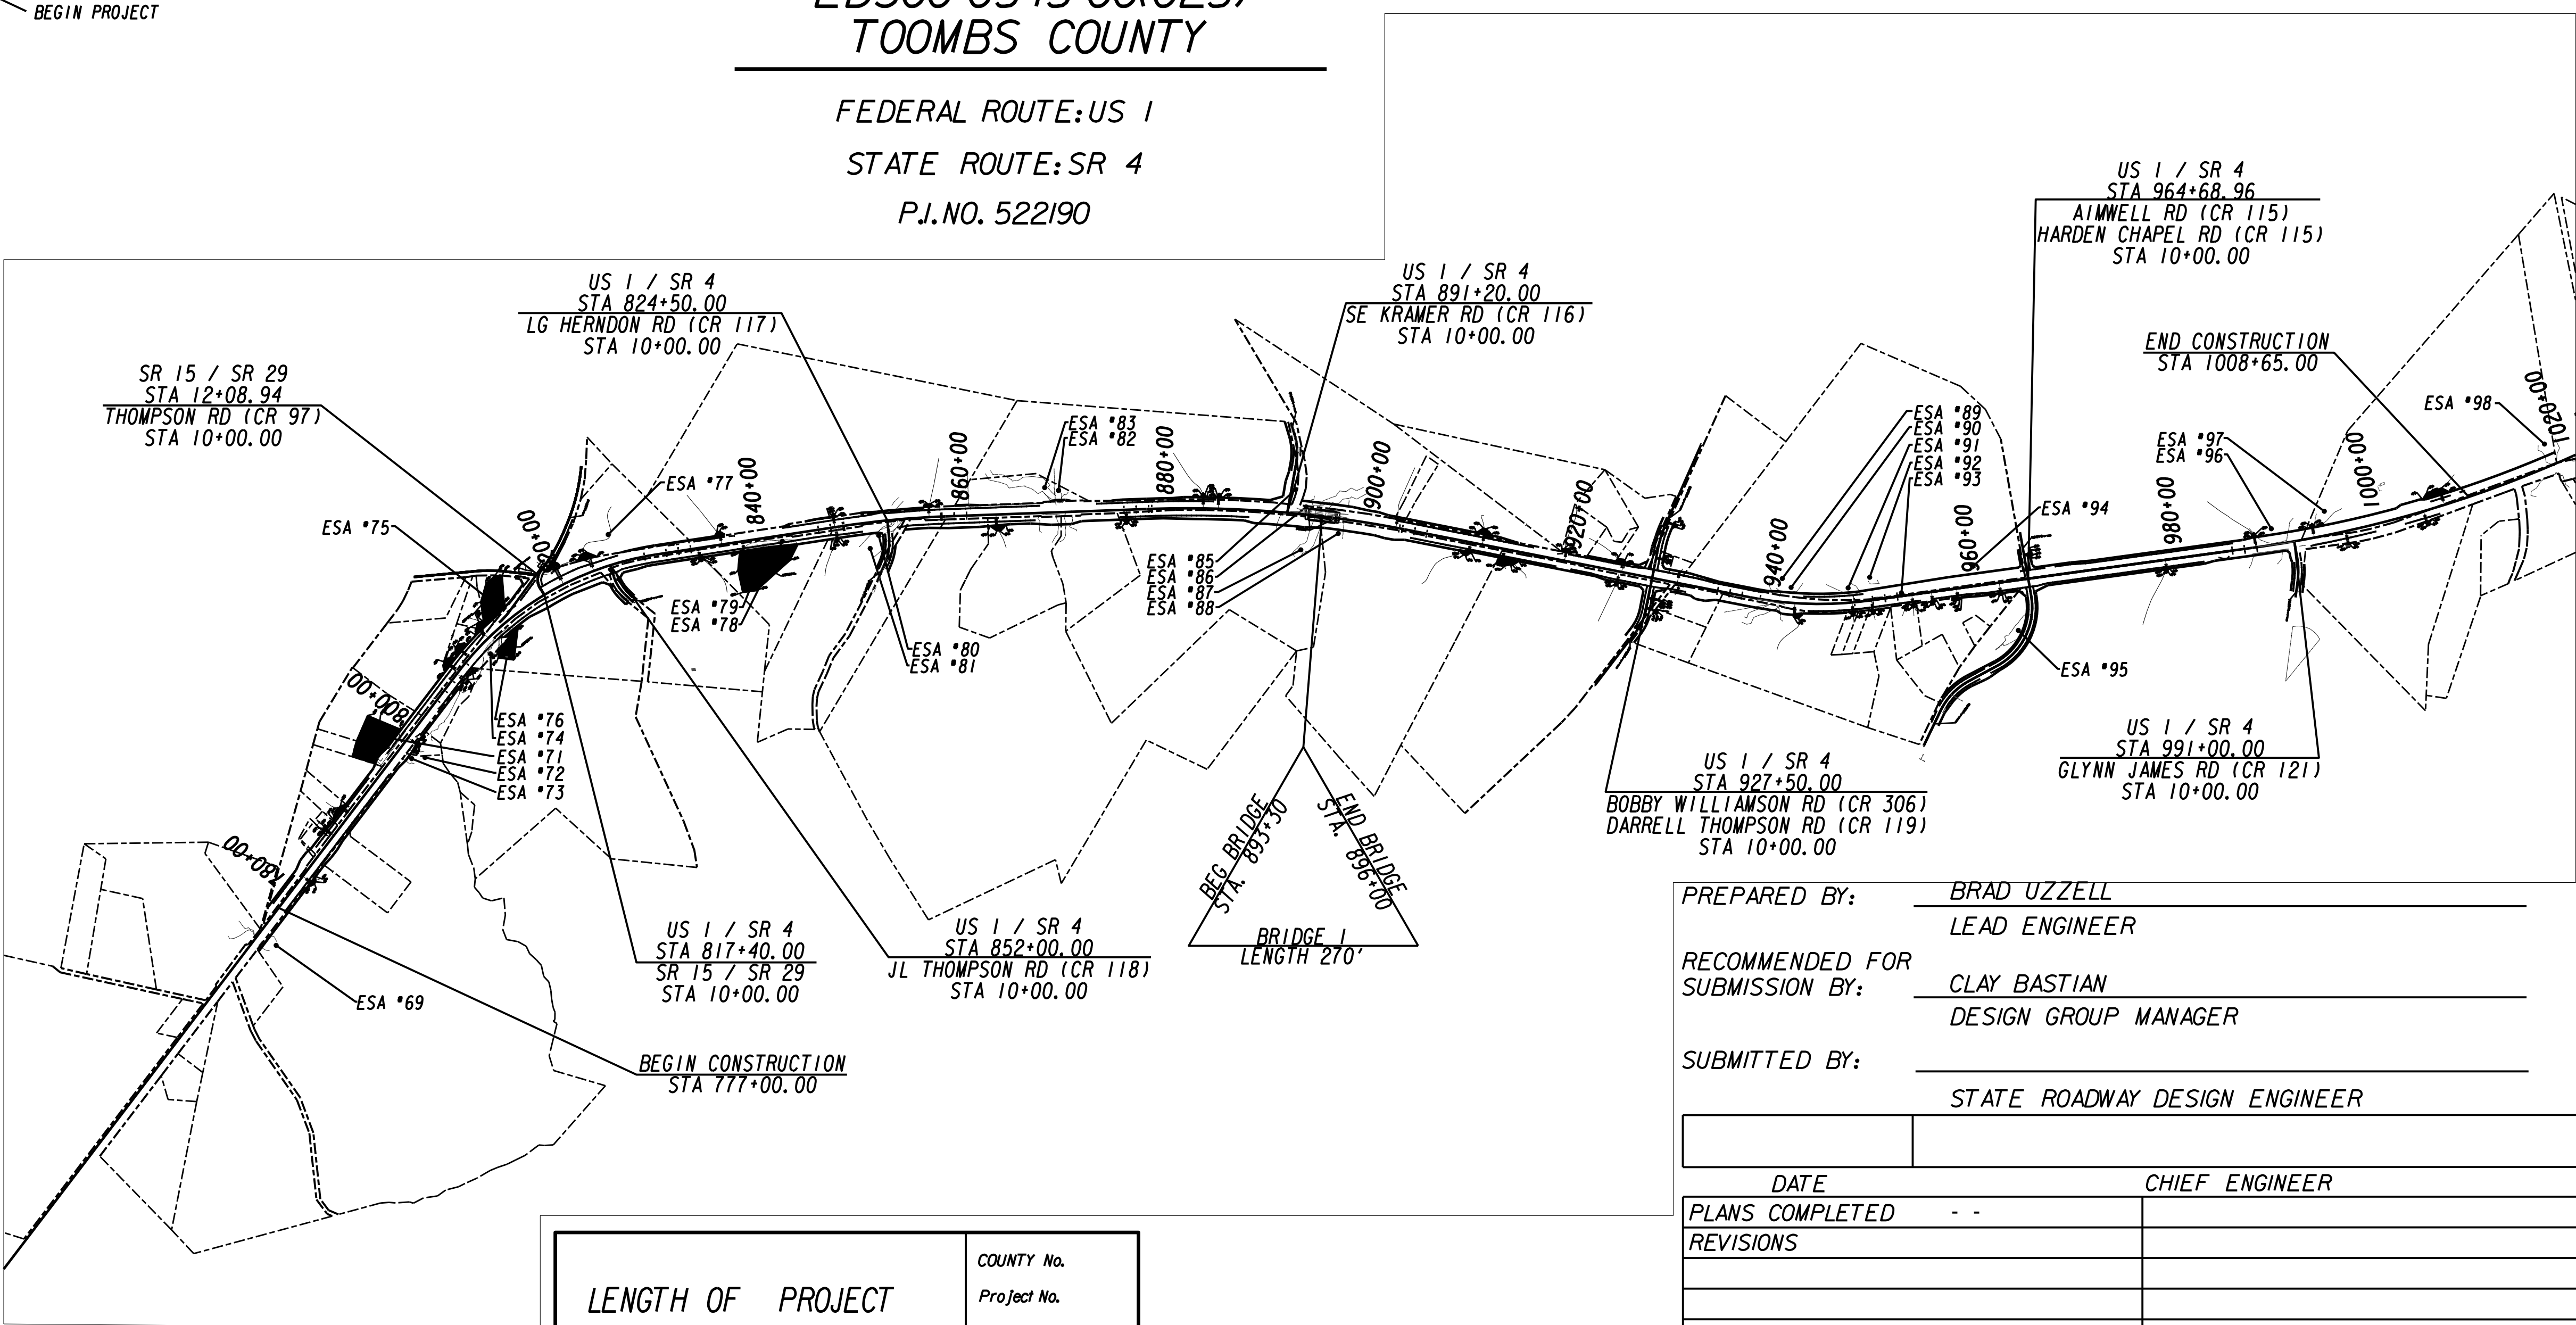

LENGTH OF PROJECT	COUNTY No.
	Project No.
	MILES
NET LENGTH OF ROADWAY	4.336
NET LENGTH OF BRIDGES	0.051
NET LENGTH OF PROJECT	4.387
NET LENGTH OF EXCEPTIONS	0.000
GROSS LENGTH OF PROJECT	4.387

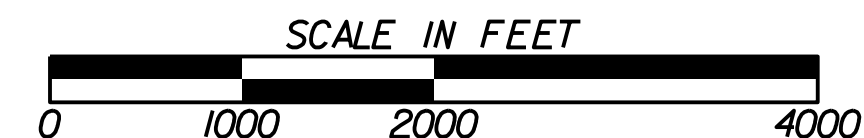

PREPARED BY: BRAD UZZELL
LEAD ENGINEER

RECOMMENDED FOR SUBMISSION BY: CLAY BASTIAN
DESIGN GROUP MANAGER

SUBMITTED BY: _____
STATE ROADWAY DESIGN ENGINEER

DATE	CHIEF ENGINEER
PLANS COMPLETED	
REVISIONS	