


SUPERELEVATION - US 1			
STA	TRANS	LT	RT
846+39.77	ZERO	0.0%	-2.0%
847+60.70	RC	+2.0%	-2.0%
847+72.79	BEG FS	+2.2%	-2.2%
857+23.16	END FS	+2.2%	-2.2%
857+35.25	RC	+2.0%	-2.0%
858+56.18	ZERO	0.0%	-2.0%
859+77.11	BEG NC	-2.0%	-2.0%


SUPERELEVATION - JL THOMPSON RD (CR 118)			
STA	TRANS	LT	RT
10+58.50	MATCH	-2.03%	+2.03%
10+96.71	ZERO	0.0%	0.0%
11+35.42	RC	+2.0%	-2.0%
12+05.10	BEG FS	+5.6%	-5.6%
13+79.74	END FS	+5.6%	-5.6%

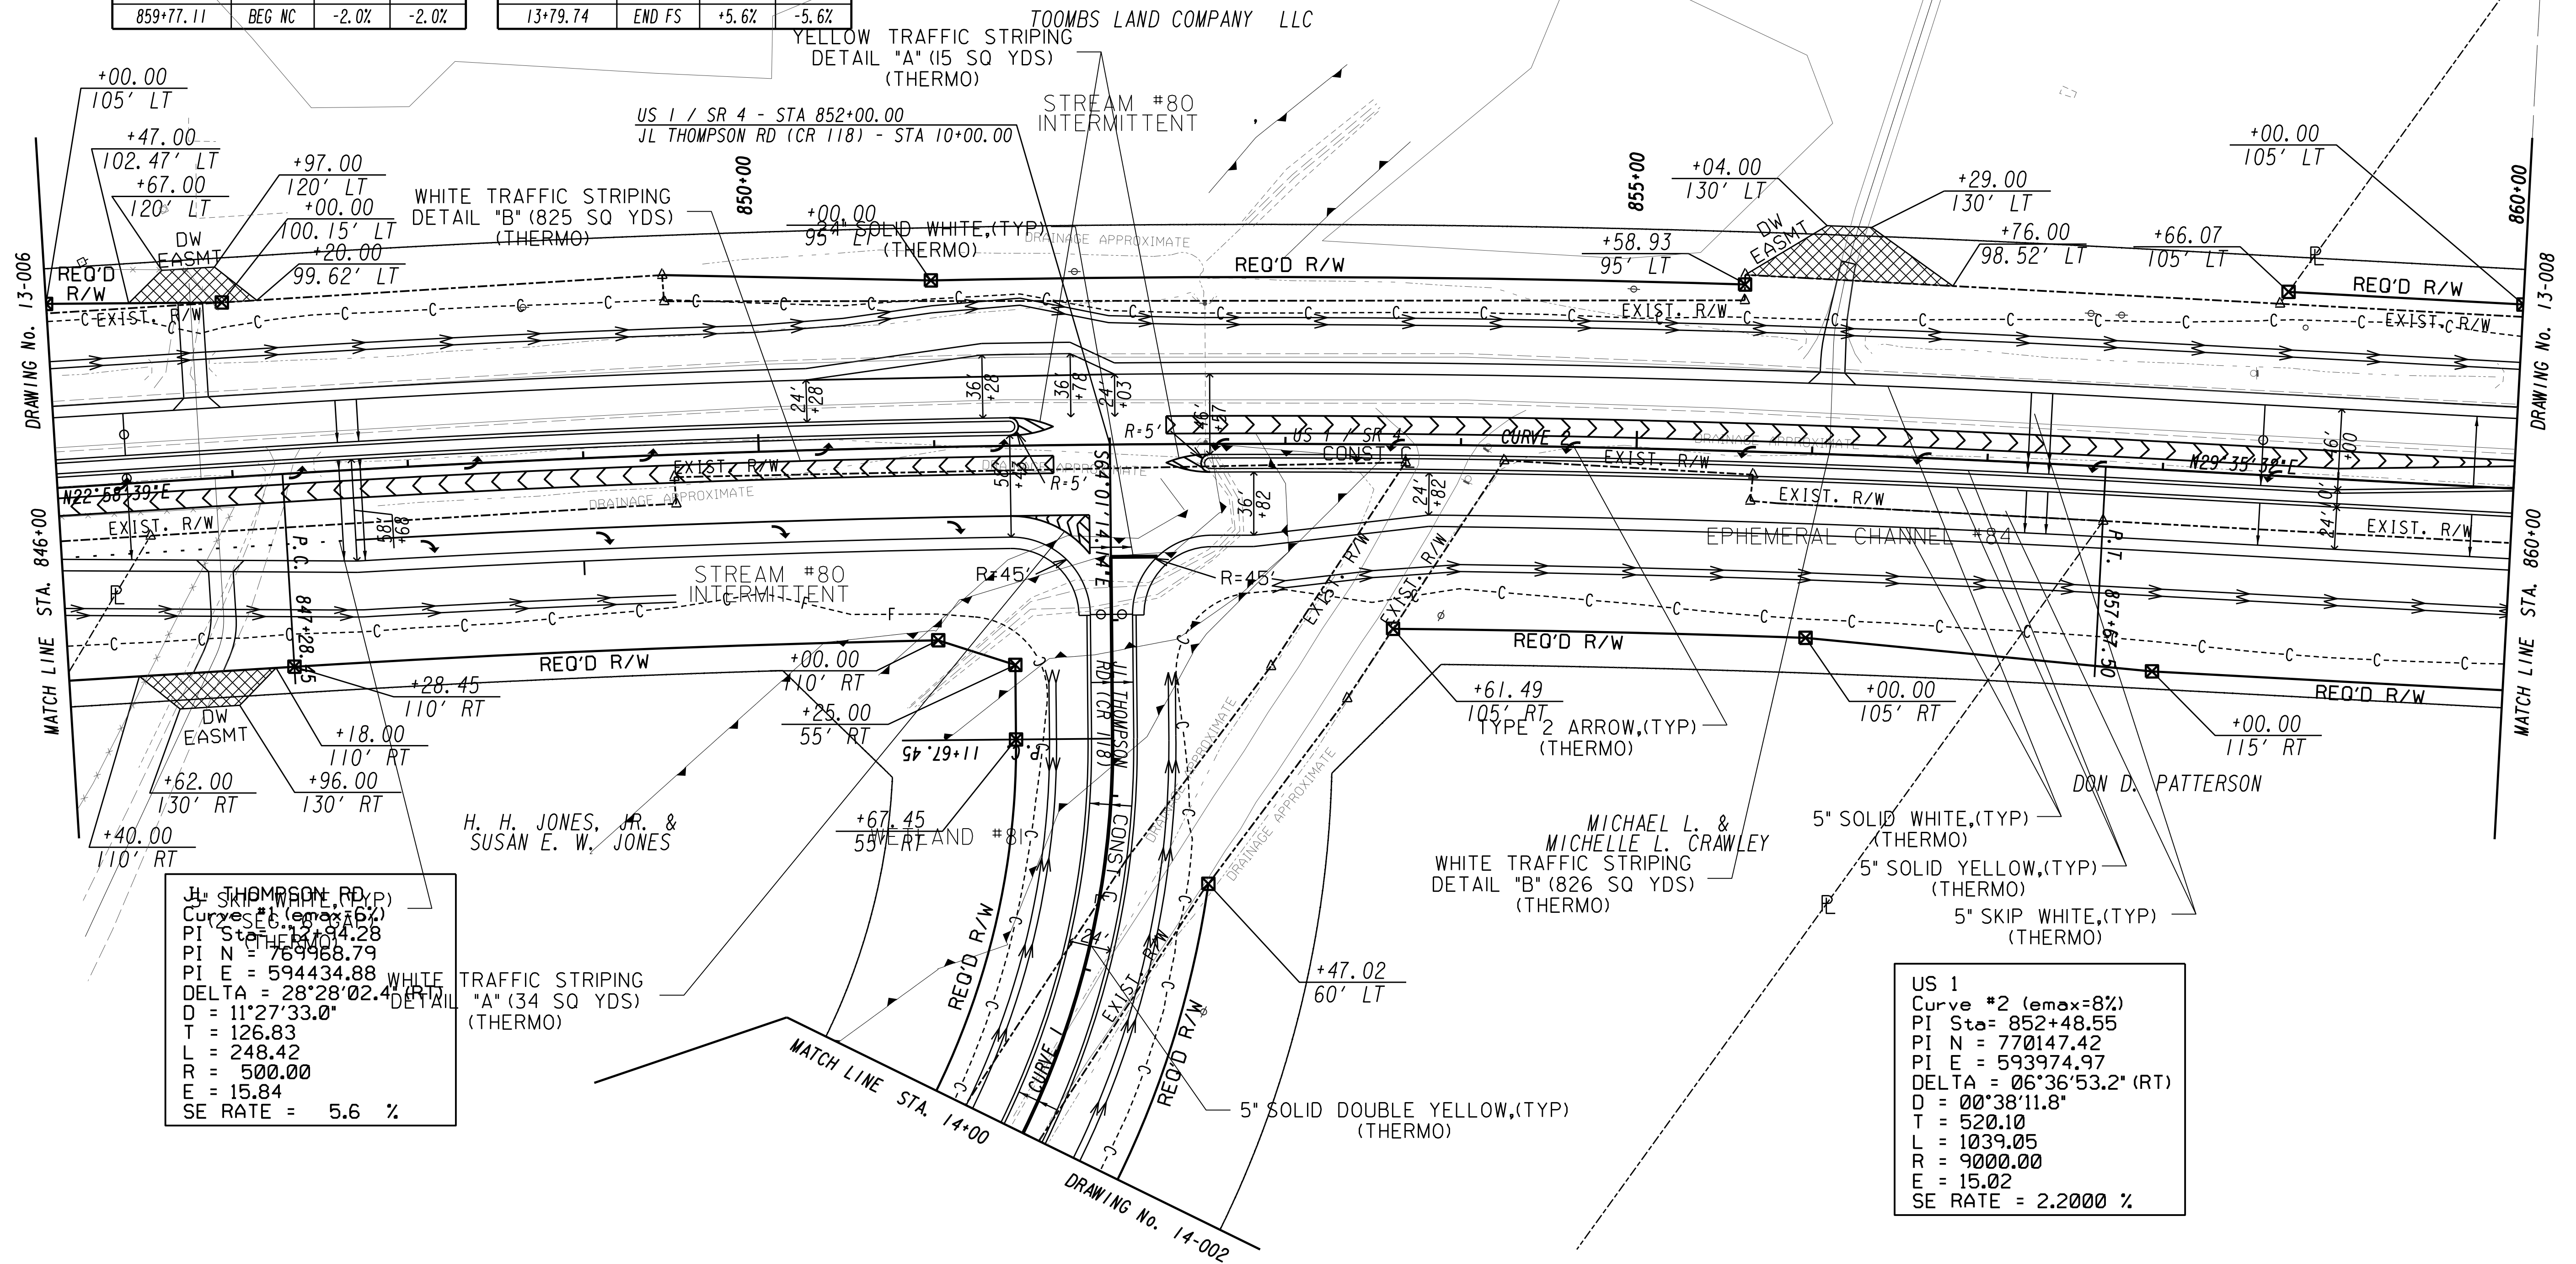

PROPERTY AND EXISTING R/W LINE	---
REQUIRED R/W LINE	---
CONSTRUCTION LIMITS	---
EASEMENT FOR CONSTR & MAINTENANCE OF SLOPES	▨
EASEMENT FOR CONSTR OF SLOPES	▩
EASEMENT FOR CONSTR OF DRIVES	▧

BEGIN LIMIT OF ACCESS.....BLA	---
END LIMIT OF ACCESS.....ELA	---
LIMIT OF ACCESS	---
REQ'D R/W & LIMIT OF ACCESS	---

GEORGIA
DEPARTMENT
OF
TRANSPORTATION

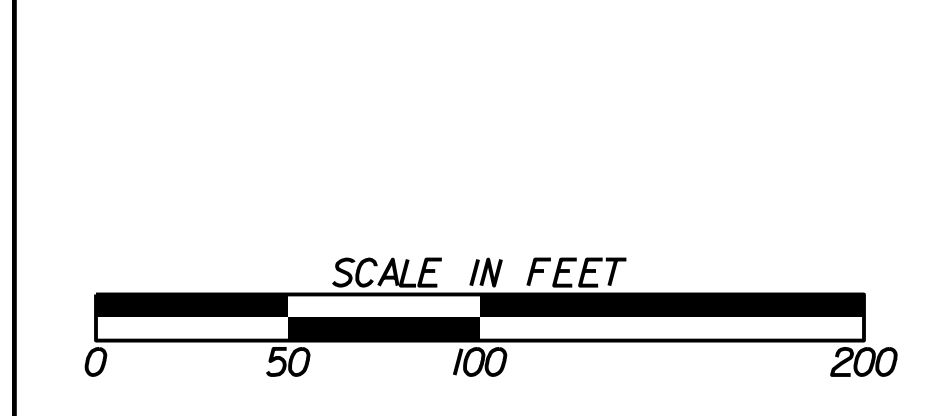

REVISION DATES

STATE OF GEORGIA
DEPARTMENT OF TRANSPORTATION
OFFICE: ROADWAY DESIGN
MAINLINE PLAN

EDS00-0545-00(025)
TOOMBS COUNTY

DRAWING No.
13-007