



SUPERELEVATION - US 1			
STA	TRANS	LT	RT
947+53.20	END FS	-5.0%	+5.0%
949+34.60	RC	-2.0%	+2.0%
950+55.53	ZERO	-2.0%	0.0%
951+76.46	BEG NC	-2.0%	-2.0%

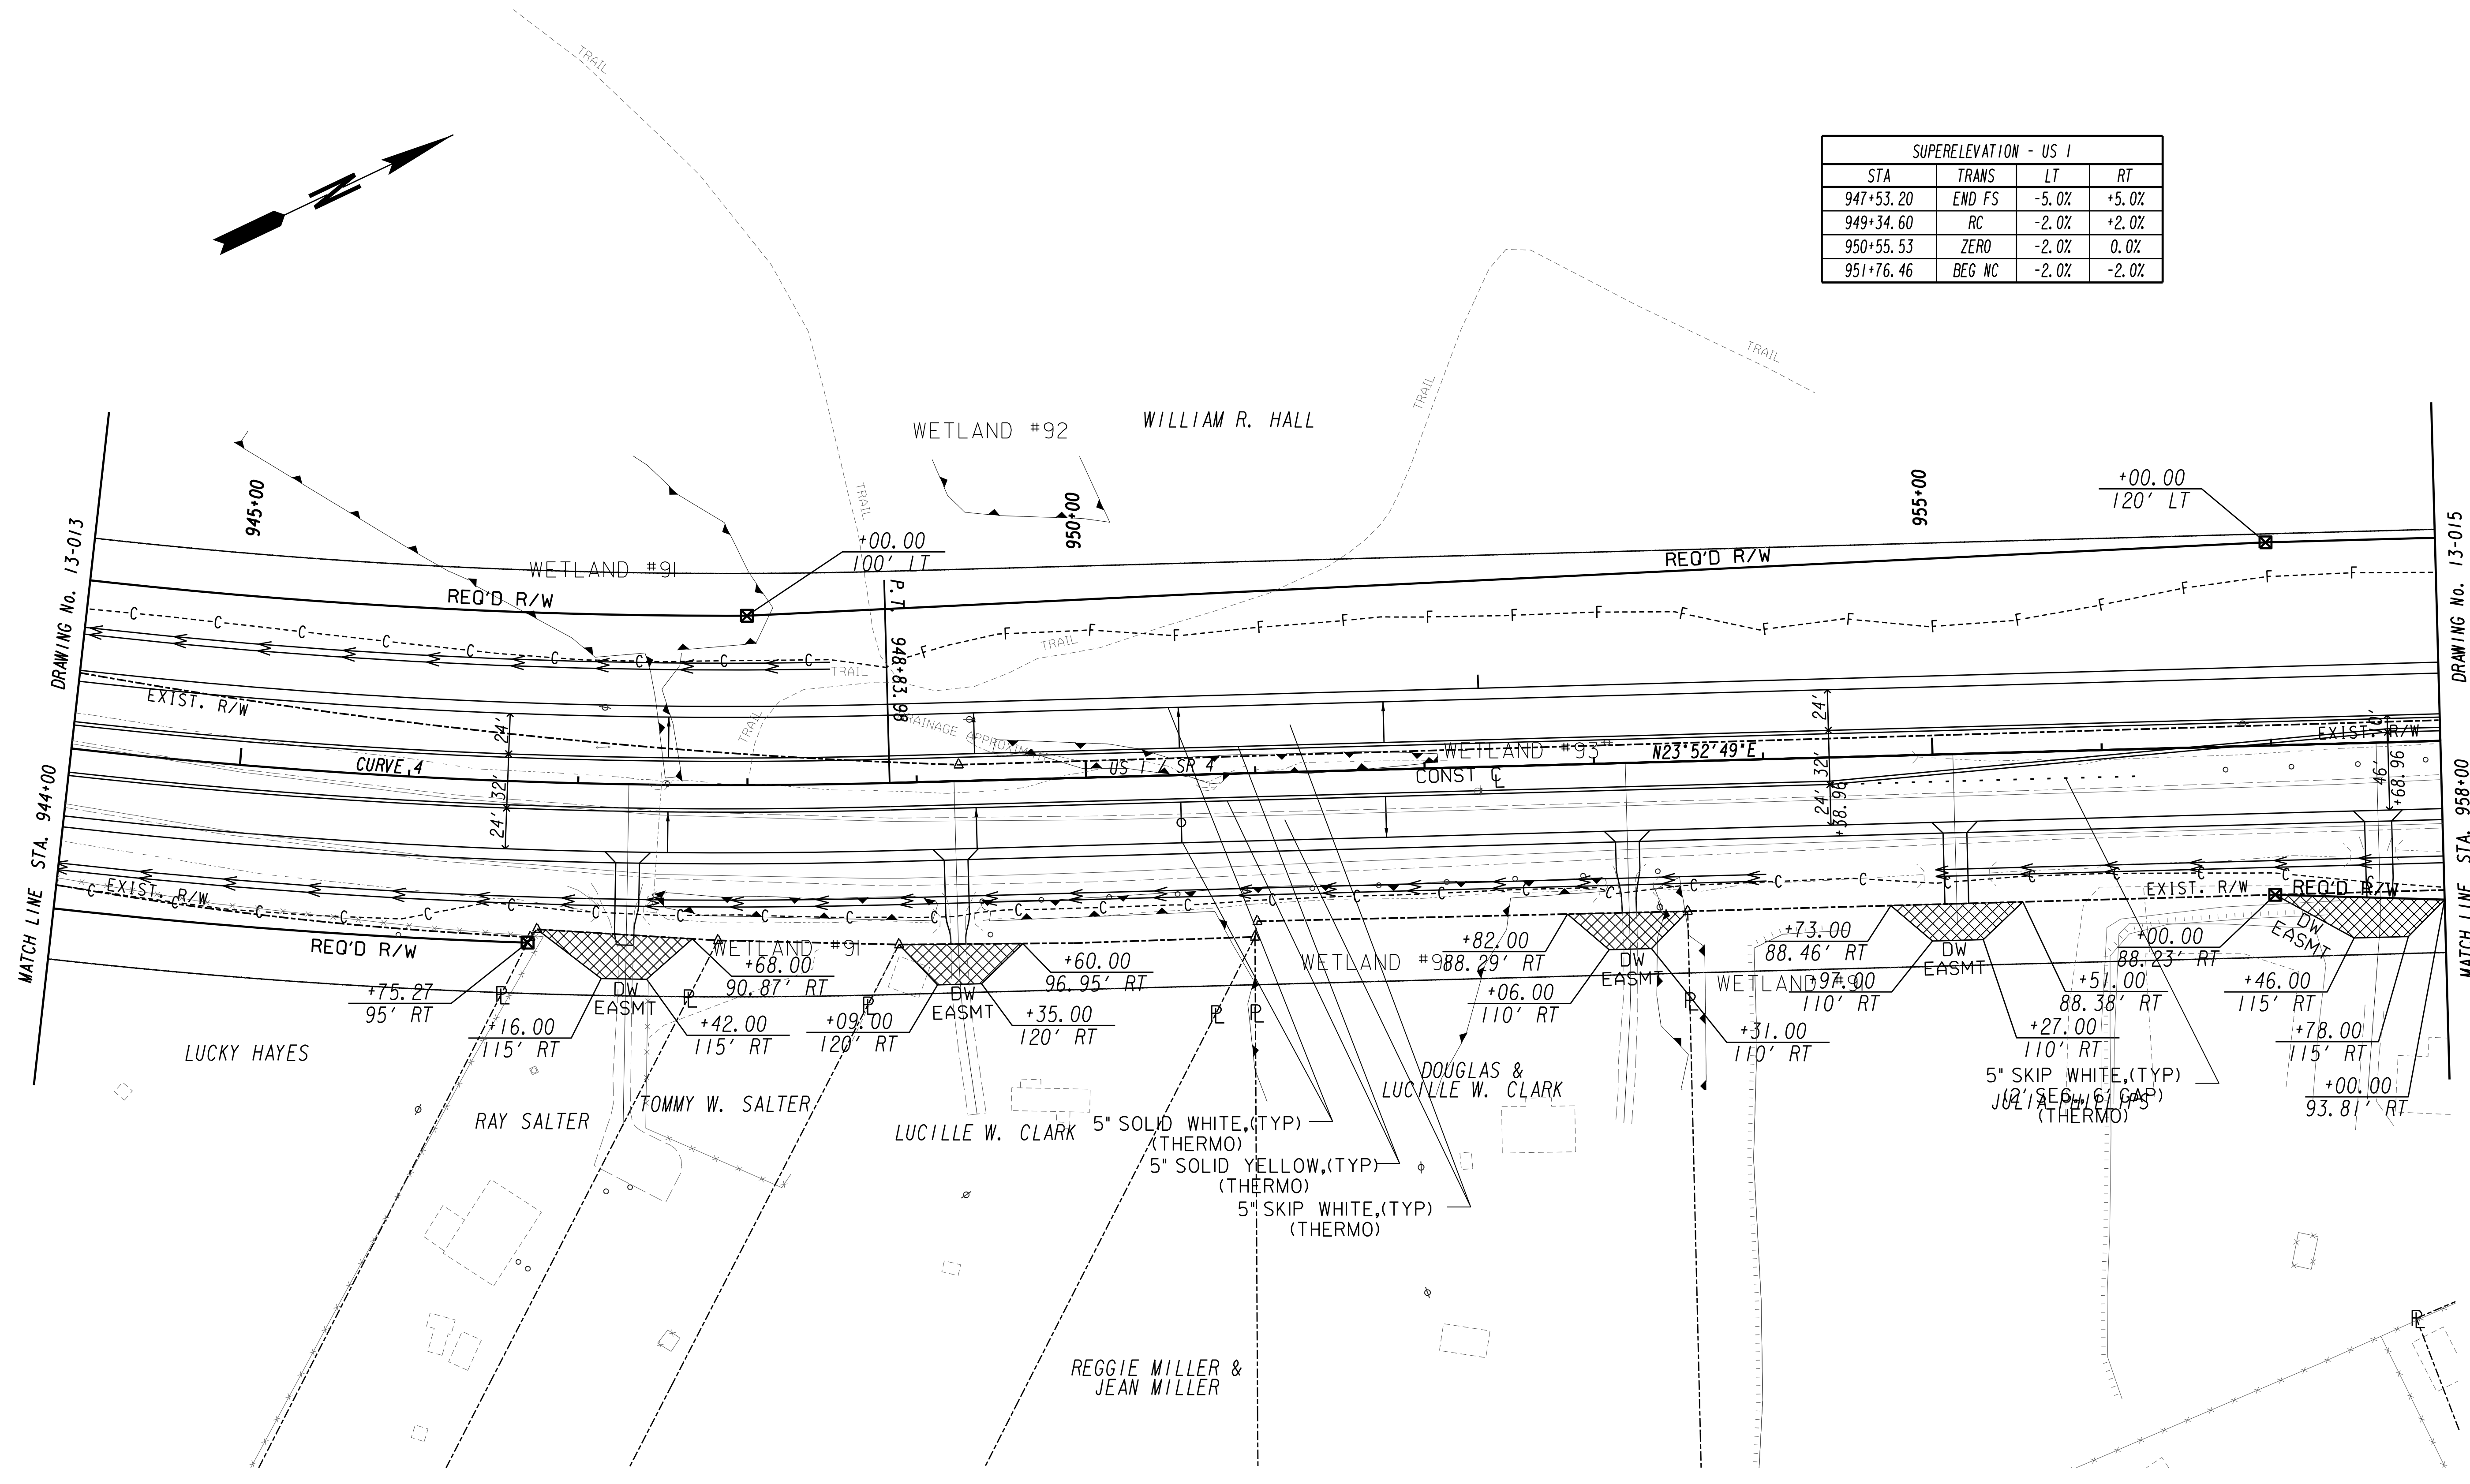

PROPERTY AND EXISTING R/W LINE
 REQUIRED R/W LINE
 CONSTRUCTION LIMITS
 EASEMENT FOR CONSTR
 & MAINTENANCE OF SLOPES
 EASEMENT FOR CONSTR OF SLOPES
 EASEMENT FOR CONSTR OF DRIVES

---@--- BEGIN LIMIT OF ACCESS.....BLA
 ---C--- END LIMIT OF ACCESS.....ELA
 ---F--- LIMIT OF ACCESS
 ---X--- REQ'D R/W & LIMIT OF ACCESS

GEORGIA
 DEPARTMENT
 OF
 TRANSPORTATION

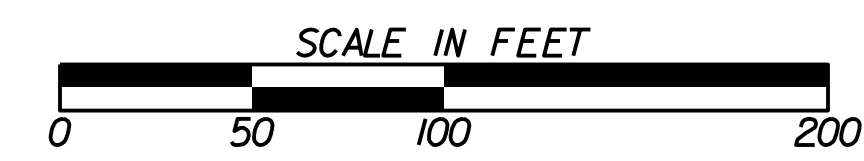

REVISION DATES	

STATE OF GEORGIA
 DEPARTMENT OF TRANSPORTATION
 OFFICE: ROADWAY DESIGN
MAINLINE PLAN
 EDS00-0545-00(025)
 TOOMBS COUNTY
 DRAWING No. 13-014