


BECKY SUE POWELL

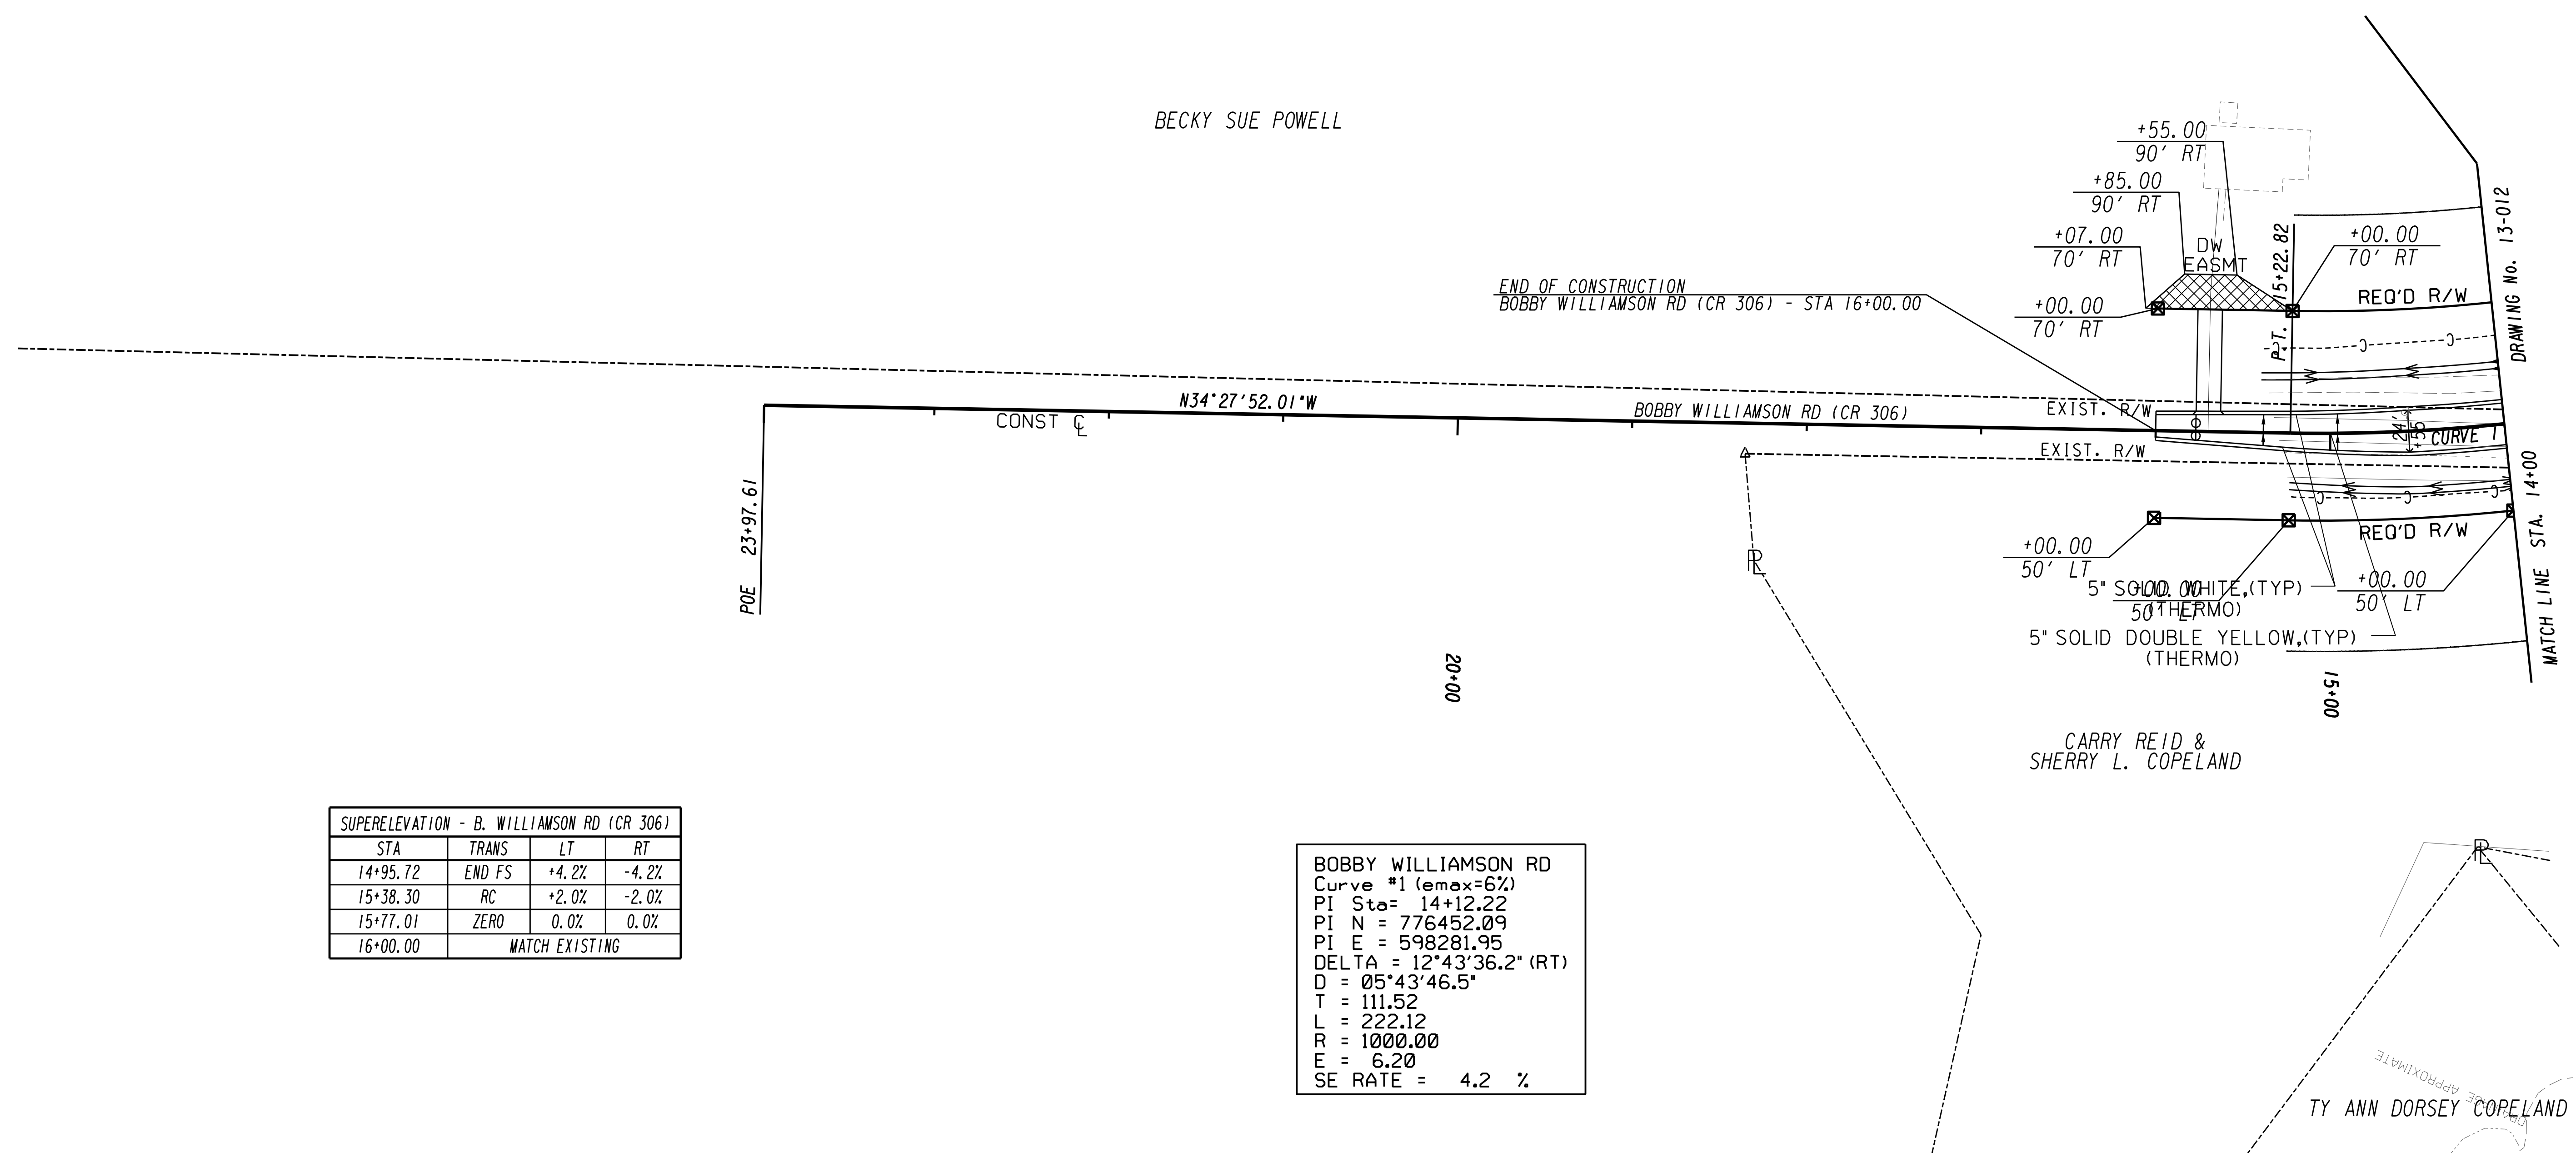


STA	TRANS	LT	RT
14+95.72	END FS	+4.2%	-4.2%
15+38.30	RC	+2.0%	-2.0%
15+77.01	ZERO	0.0%	0.0%
16+00.00	MATCH EXISTING		

BOBBY WILLIAMSON RD
 Curve #1 (emax=6%)
 PI Sta= 14+12.22
 PI N = 776452.09
 PI E = 598281.95
 DELTA = 12°43'36.2" (RT)
 D = 05°43'46.5"
 T = 111.52
 L = 222.12
 R = 1000.00
 E = 6.20
 SE RATE = 4.2 %

<p>PROPERTY AND EXISTING R/W LINE</p> <p>REQUIRED R/W LINE</p> <p>CONSTRUCTION LIMITS</p> <p>EASEMENT FOR CONSTR & MAINTENANCE OF SLOPES</p> <p>EASEMENT FOR CONSTR OF SLOPES</p> <p>EASEMENT FOR CONSTR OF DRIVES</p>	<p>---@---</p> <p>---C---F---</p> <p>[Hatched Box]</p> <p>[Hatched Box]</p> <p>[Hatched Box]</p>	<p>BEGIN LIMIT OF ACCESS.....BLA</p> <p>END LIMIT OF ACCESS.....ELA</p> <p>LIMIT OF ACCESS</p> <p>REQ'D R/W & LIMIT OF ACCESS</p>	<p>---ooo---</p> <p>--- ---</p>
---	--------------------------------------------------------------------------------------------------	---	-----------------------------------

GEORGIA
 DEPARTMENT
 OF
 TRANSPORTATION

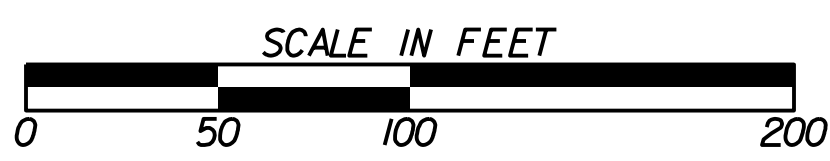

No.	Date	Description

STATE OF GEORGIA
 DEPARTMENT OF TRANSPORTATION
 OFFICE: ROADWAY DESIGN
CROSSROAD PLAN

EDS00-0545-00(025)
 TOOMBS COUNTY

DRAWING No. 14-004