


MATCH LINE STA. 16+00 DRAWING No. 14-004

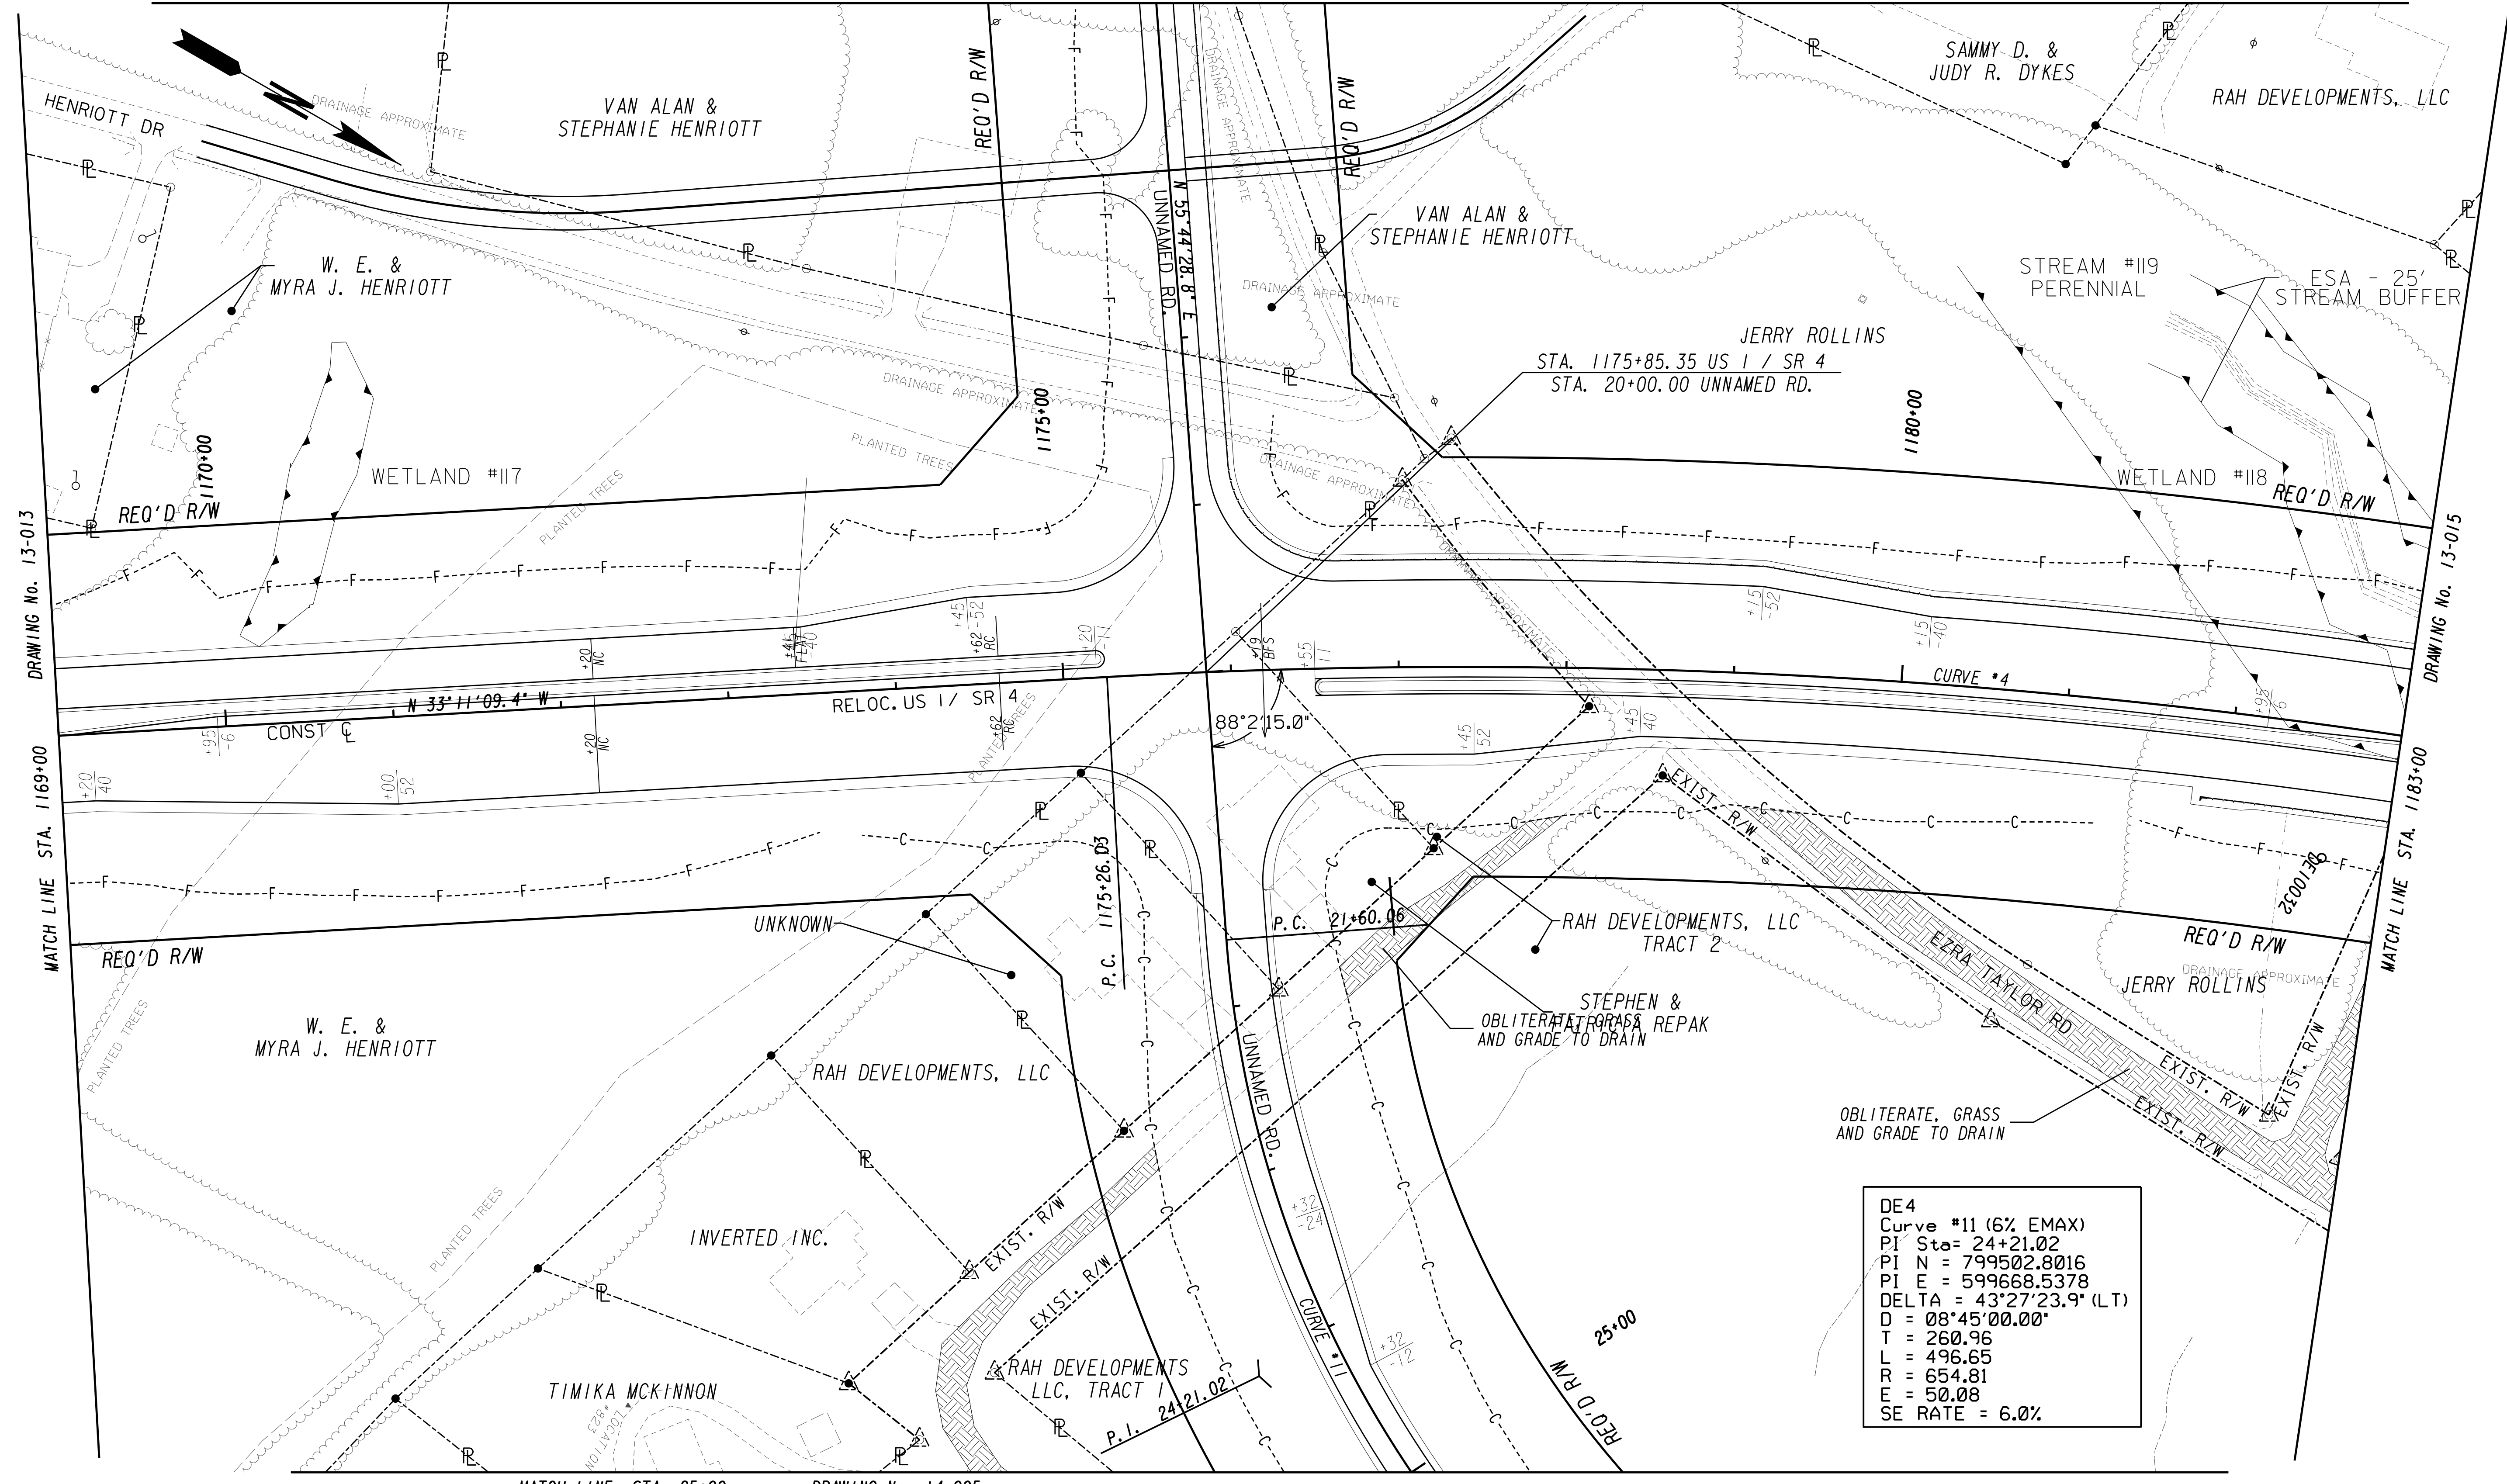


DE4
 Curve #11 (6% EMAX)
 PI Sta= 24+21.02
 PI N = 799502.8016
 PI E = 599668.5378
 DELTA = 43°27'23.9" (LT)
 D = 08°45'00.00"
 T = 260.96
 L = 496.65
 R = 654.81
 E = 50.08
 SE RATE = 6.0%

MATCH LINE STA. 25+00 DRAWING No. 14-005

PROPERTY AND EXISTING R/W LINE	---
REQUIRED R/W LINE	---
CONSTRUCTION LIMITS	---
EASEMENT FOR CONSTR & MAINTENANCE OF SLOPES	---
EASEMENT FOR CONSTR OF SLOPES	---
EASEMENT FOR CONSTR OF DRIVES	---

BEGIN LIMIT OF ACCESS.....BLA	---
END LIMIT OF ACCESS.....ELA	---
LIMIT OF ACCESS	---
REQ'D R/W & LIMIT OF ACCESS	---
ORANGE BARRIER FENCE	---

GEORGIA
 DEPARTMENT
 OF
 TRANSPORTATION

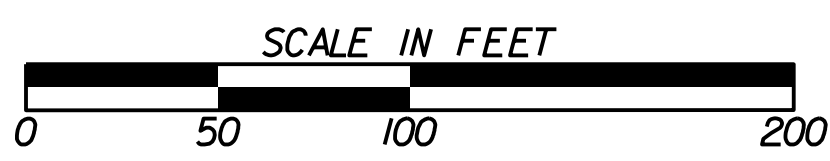

REVISION DATES		

STATE OF GEORGIA
 DEPARTMENT OF TRANSPORTATION
 OFFICE: ROADWAY DESIGN
MAINLINE PLAN
 SR 4 / US 1

DRAWING No. 13-014