



DRAWING No. 13-028
MATCH LINE STA. 1380+00

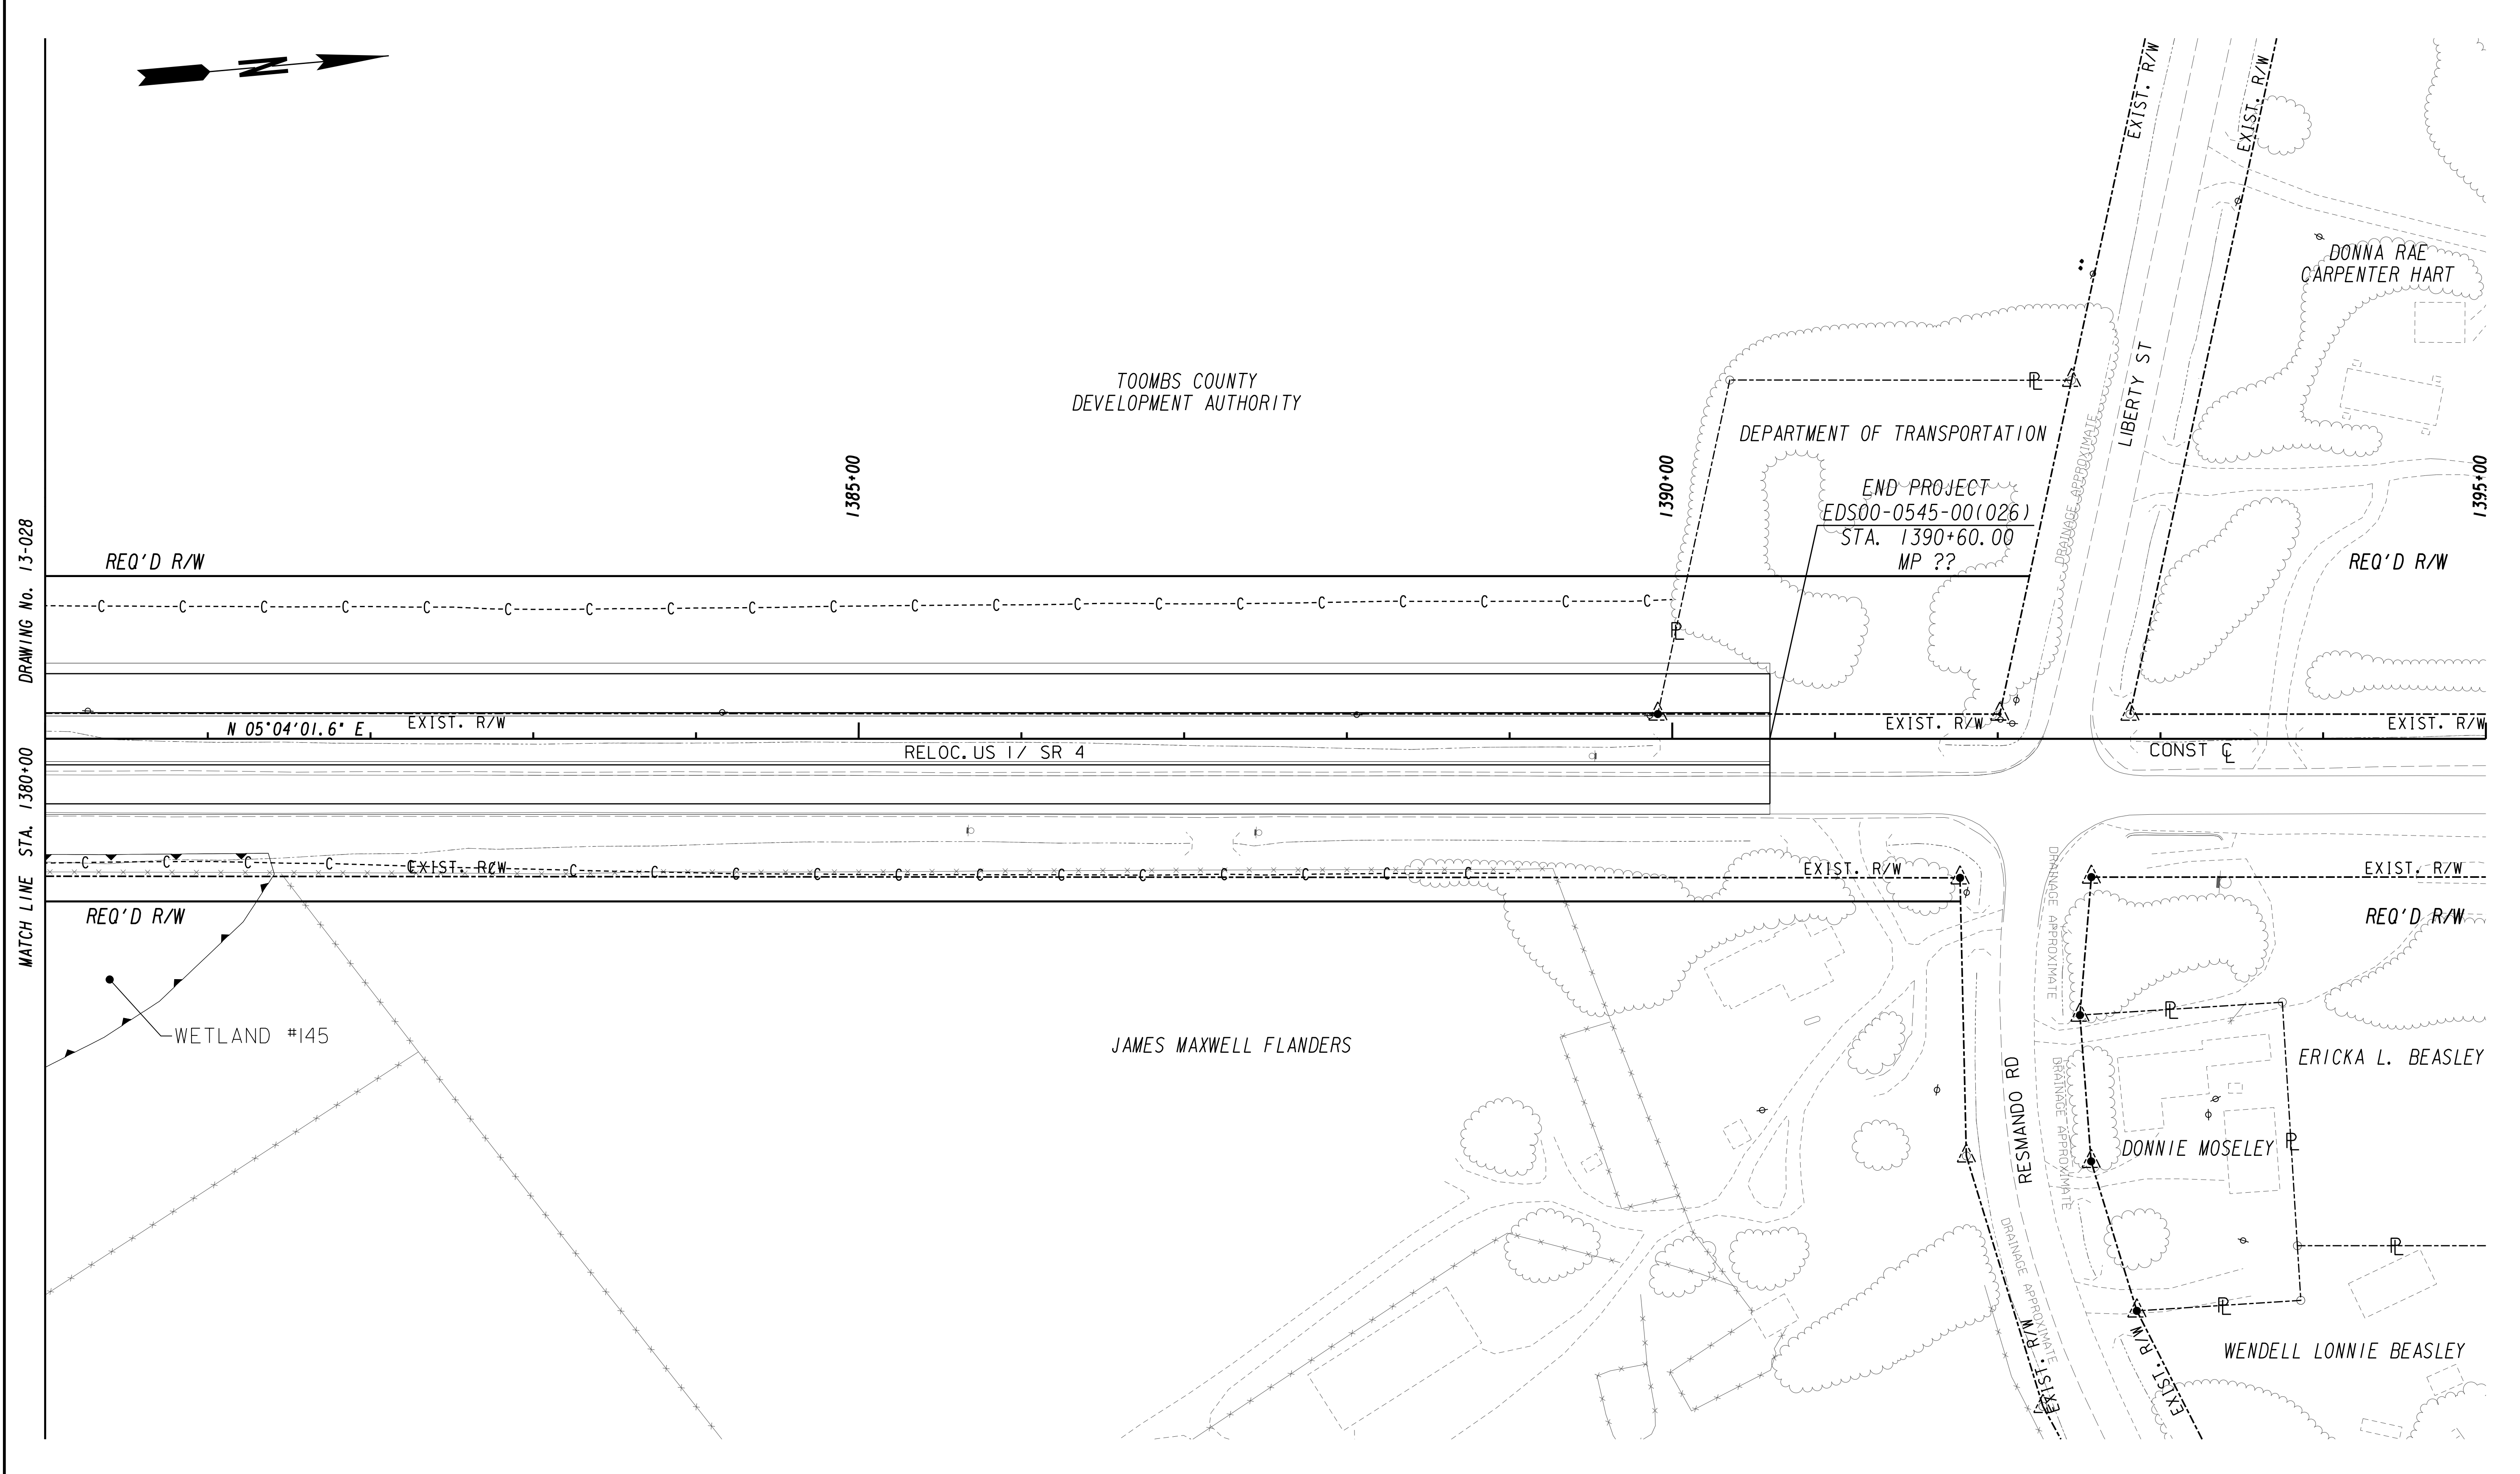

<p>PROPERTY AND EXISTING R/W LINE REQUIRED R/W LINE CONSTRUCTION LIMITS EASEMENT FOR CONSTR & MAINTENANCE OF SLOPES EASEMENT FOR CONSTR OF SLOPES EASEMENT FOR CONSTR OF DRIVES</p>	
---	--

<p>BEGIN LIMIT OF ACCESS.....BLA END LIMIT OF ACCESS.....ELA LIMIT OF ACCESS REQ'D R/W & LIMIT OF ACCESS ORANGE BARRIER FENCE</p>	
---	--

GEORGIA
DEPARTMENT
OF
TRANSPORTATION

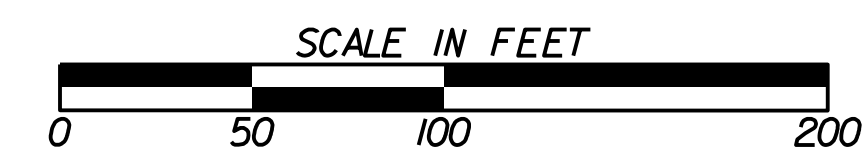

REVISION DATES		

STATE OF GEORGIA DEPARTMENT OF TRANSPORTATION
OFFICE: ROADWAY DESIGN
MAINLINE PLAN
SR 4 / US 1
DRAWING No. 13-029