



CR 337 / LYONS CENTER ROAD

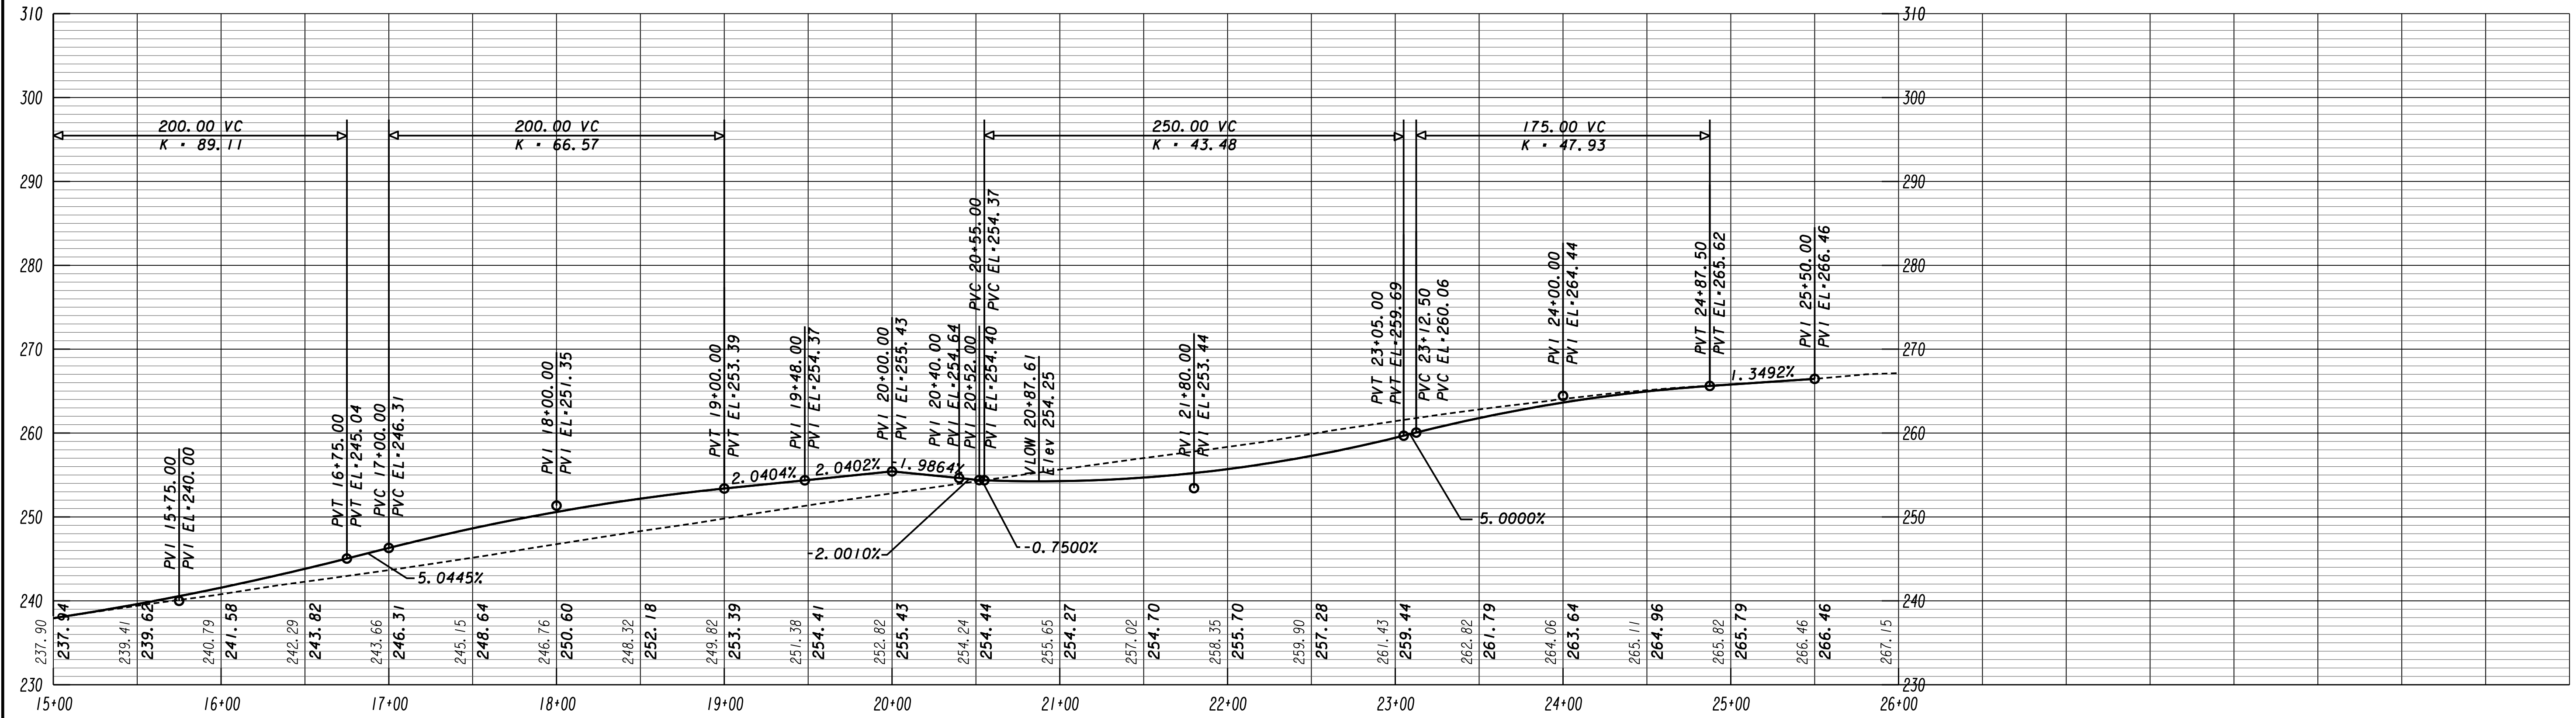

CR 337 / LYONS CENTER ROAD

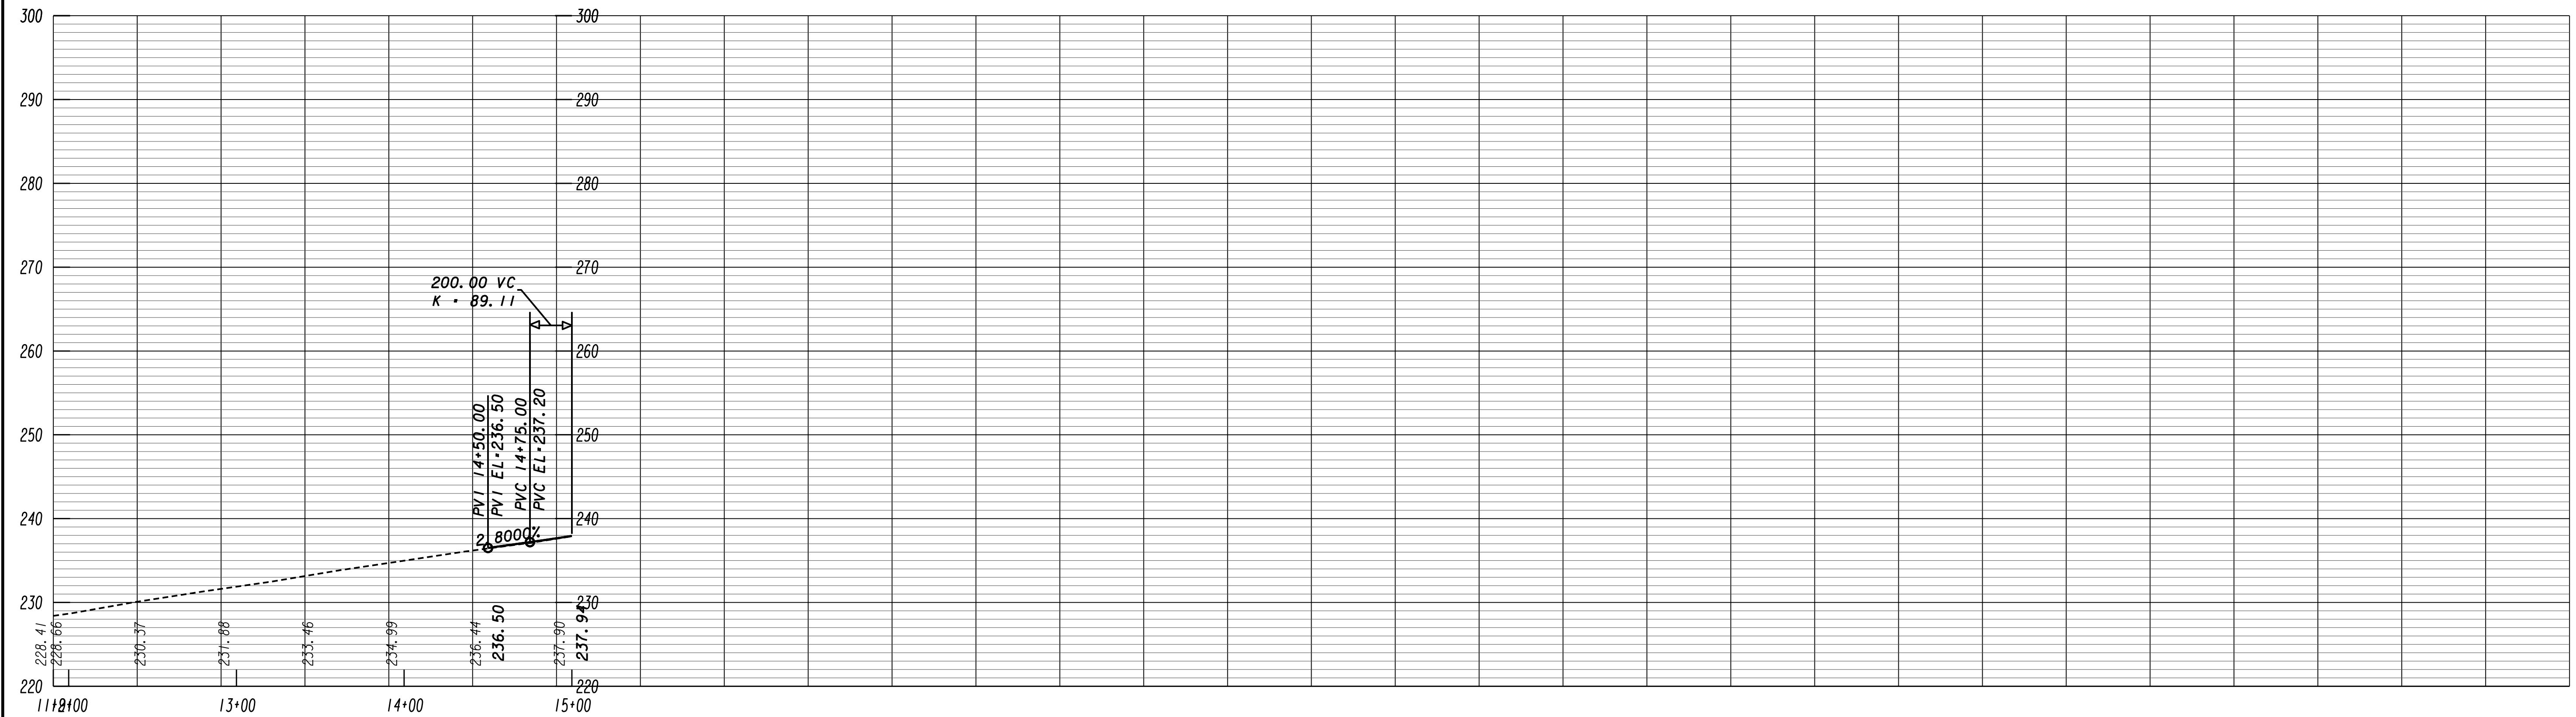

GEORGIA
 DEPARTMENT
 OF
 TRANSPORTATION

SCALE 1 INCH = 10 FEET VERT.
 SCALE 1 INCH = 50 FEET HORIZ.

REVISION DATES

STATE OF GEORGIA
 DEPARTMENT OF TRANSPORTATION
 OFFICE: ROADWAY DESIGN

CROSSROAD PROFILE

DRAWING No.
16-002