



CR 257 / EZRA TAYLOR ROAD

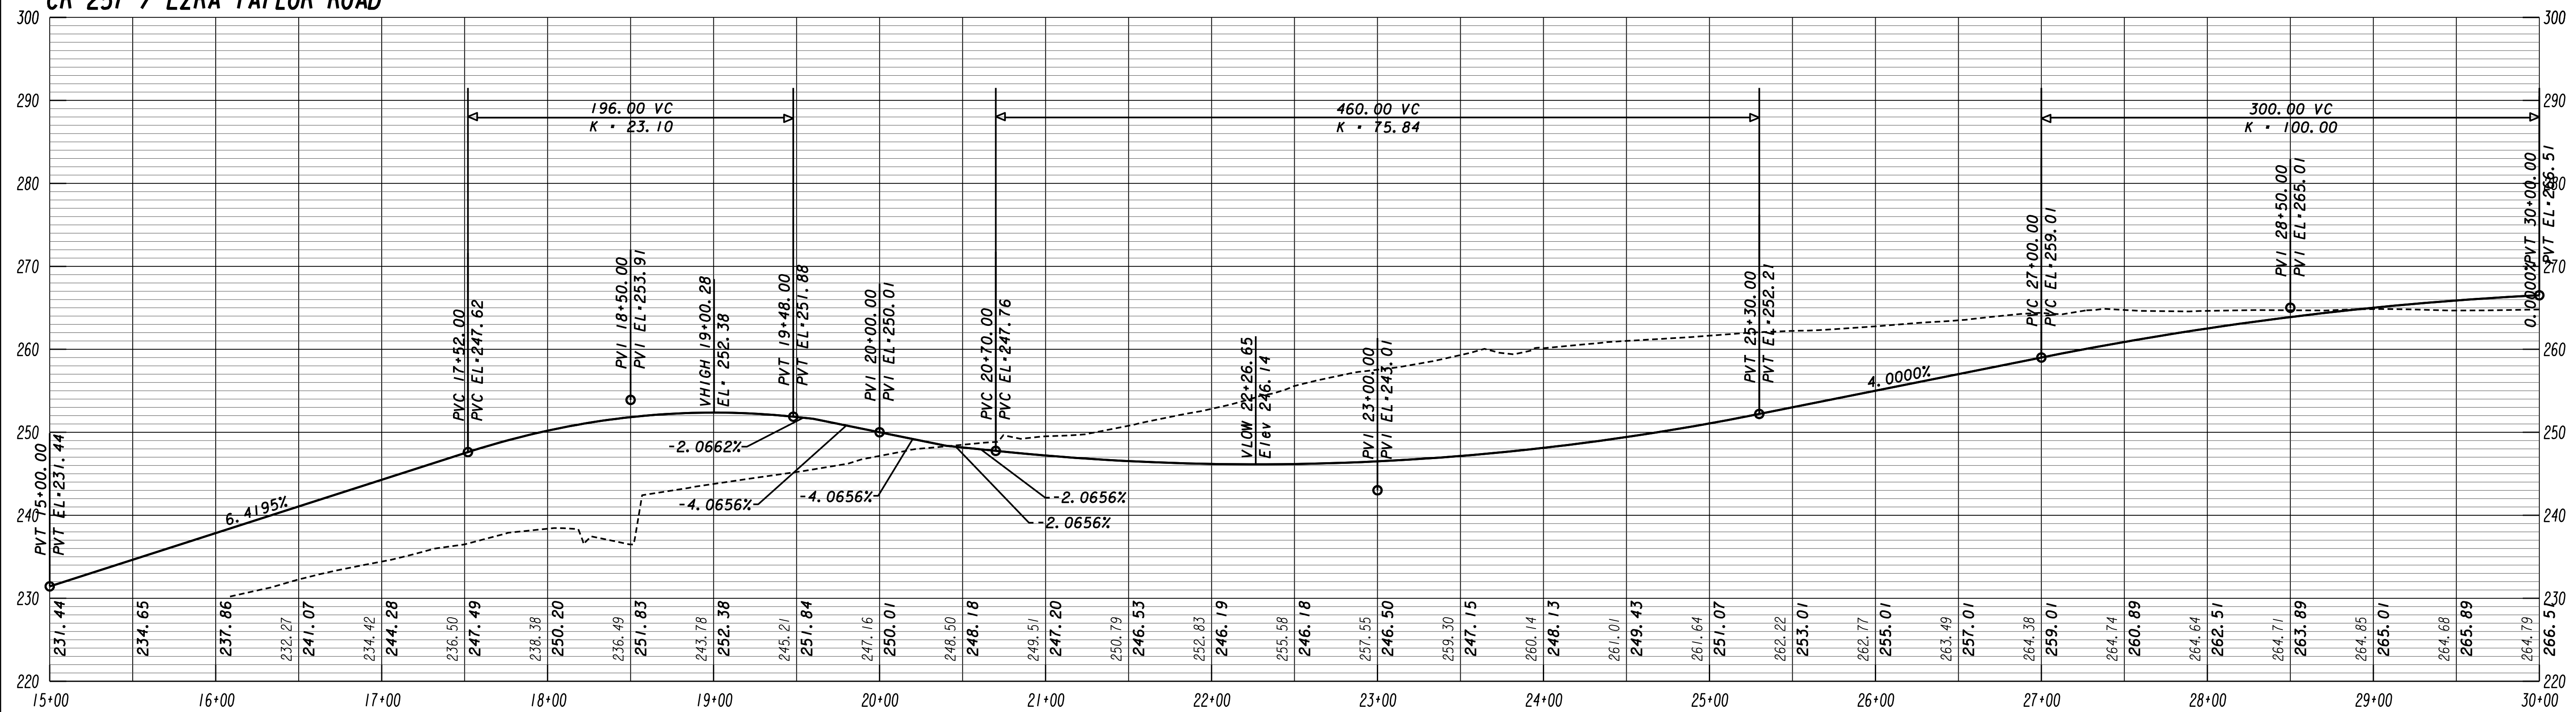

CR 257 / EZRA TAYLOR ROAD

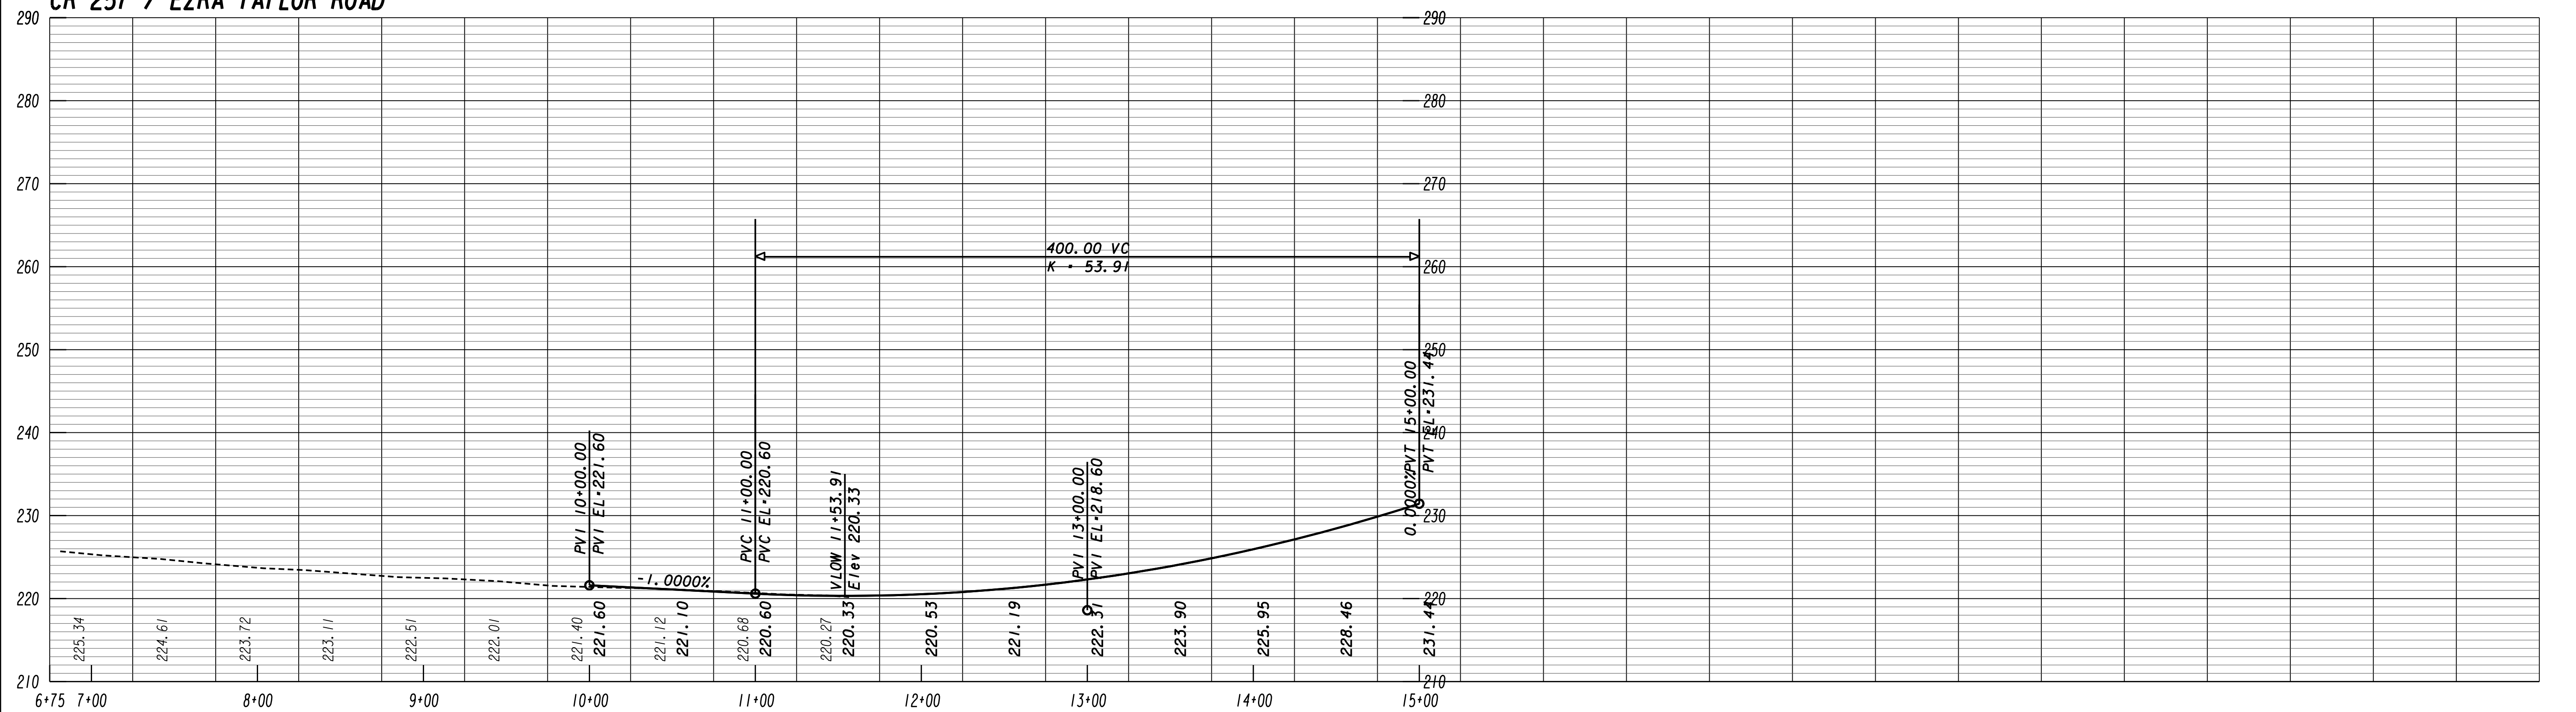

GEORGIA
DEPARTMENT
OF
TRANSPORTATION

SCALE 1 INCH = 10 FEET VERT.
SCALE 1 INCH = 50 FEET HORIZ.

REVISION DATES

STATE OF GEORGIA
DEPARTMENT OF TRANSPORTATION
OFFICE: ROADWAY DESIGN

CROSSROAD PROFILE

DRAWING No.
16-003