



**CR 257 / EZRA TAYLOR ROAD**

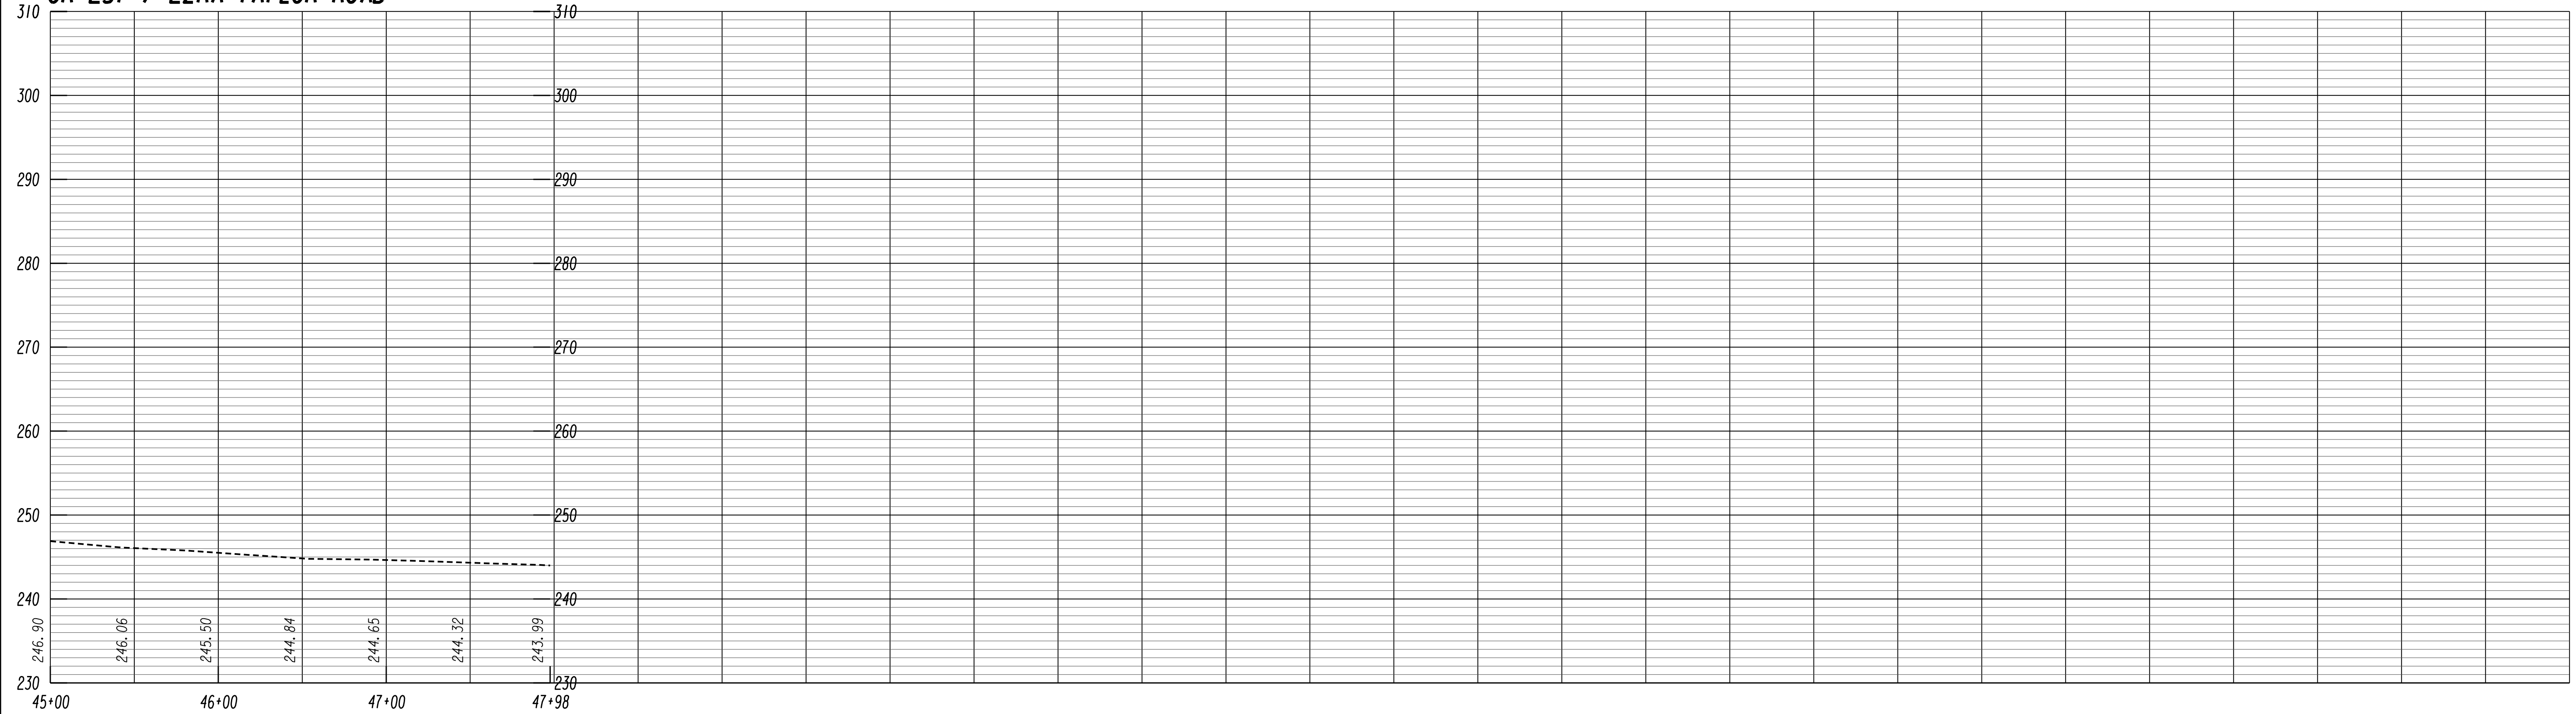

**CR 257 / EZRA TAYLOR ROAD**

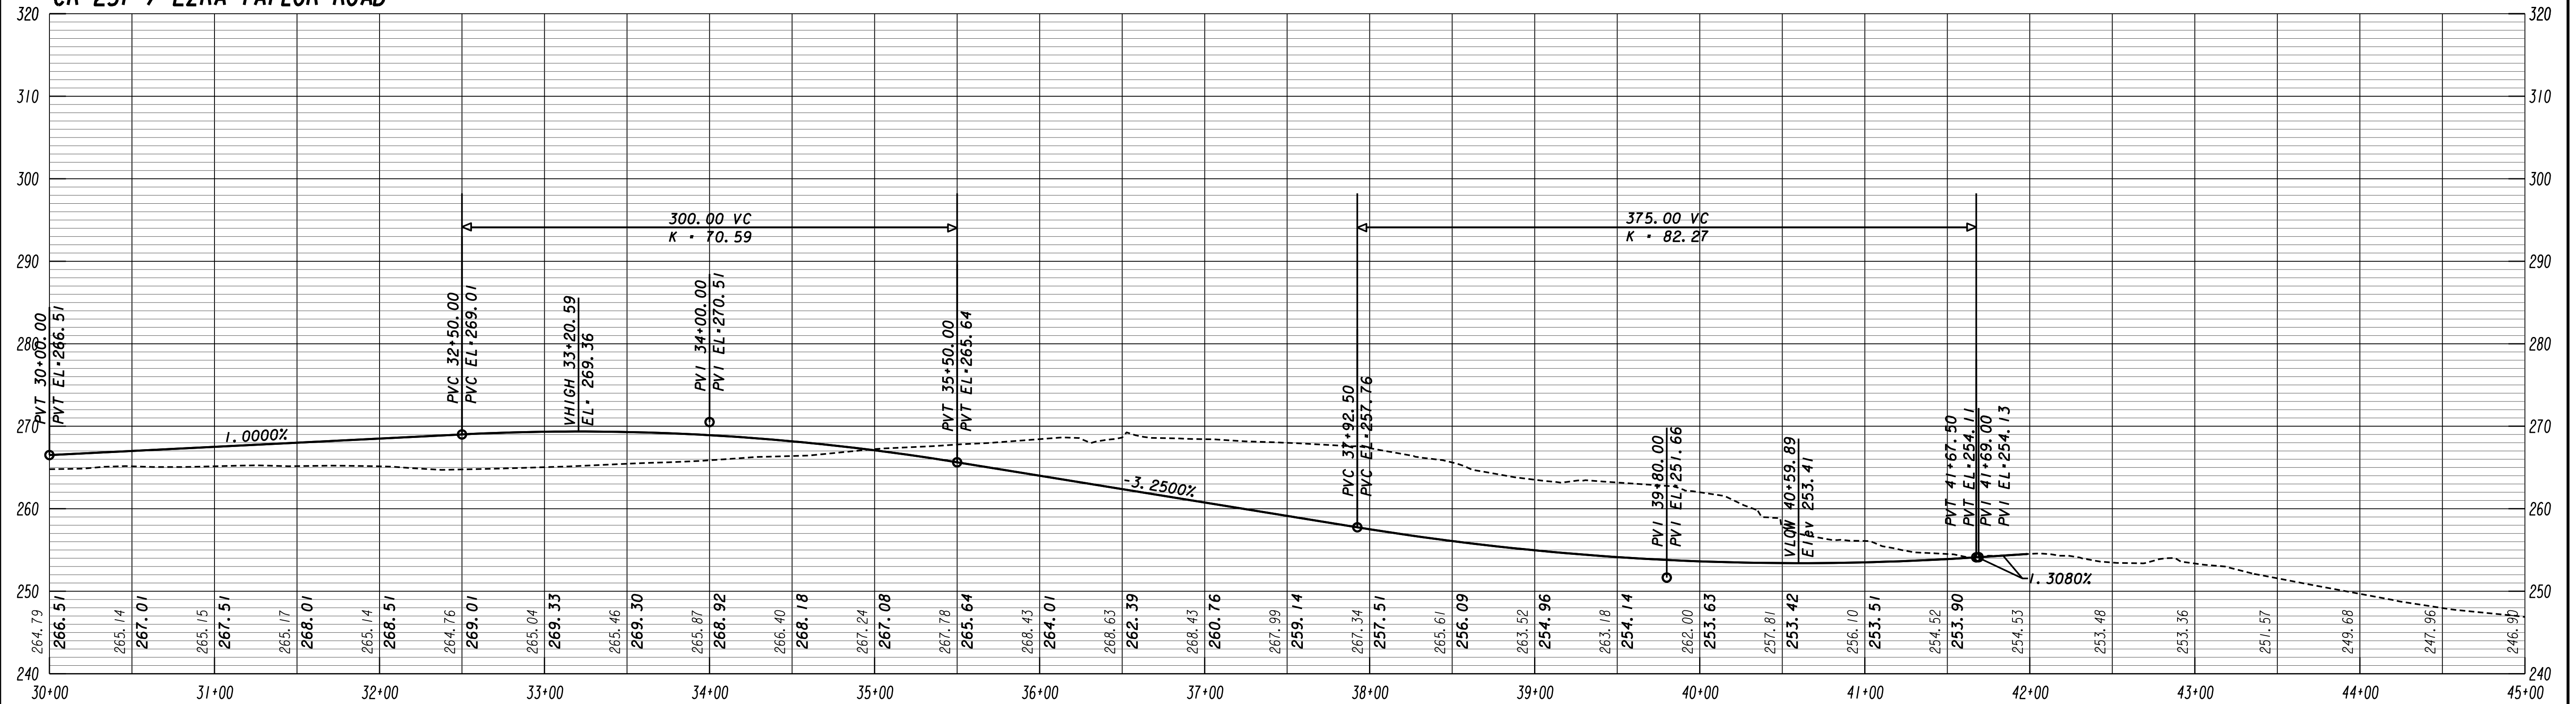

**GEORGIA**  
DEPARTMENT  
OF  
TRANSPORTATION

SCALE 1 INCH = 10 FEET VERT.  
SCALE 1 INCH = 50 FEET HORIZ.

REVISION DATES

STATE OF GEORGIA  
DEPARTMENT OF TRANSPORTATION  
OFFICE: ROADWAY DESIGN

**CROSSROAD PROFILE**

DRAWING No.  
**16-004**