


CHEROKEE COUNTY

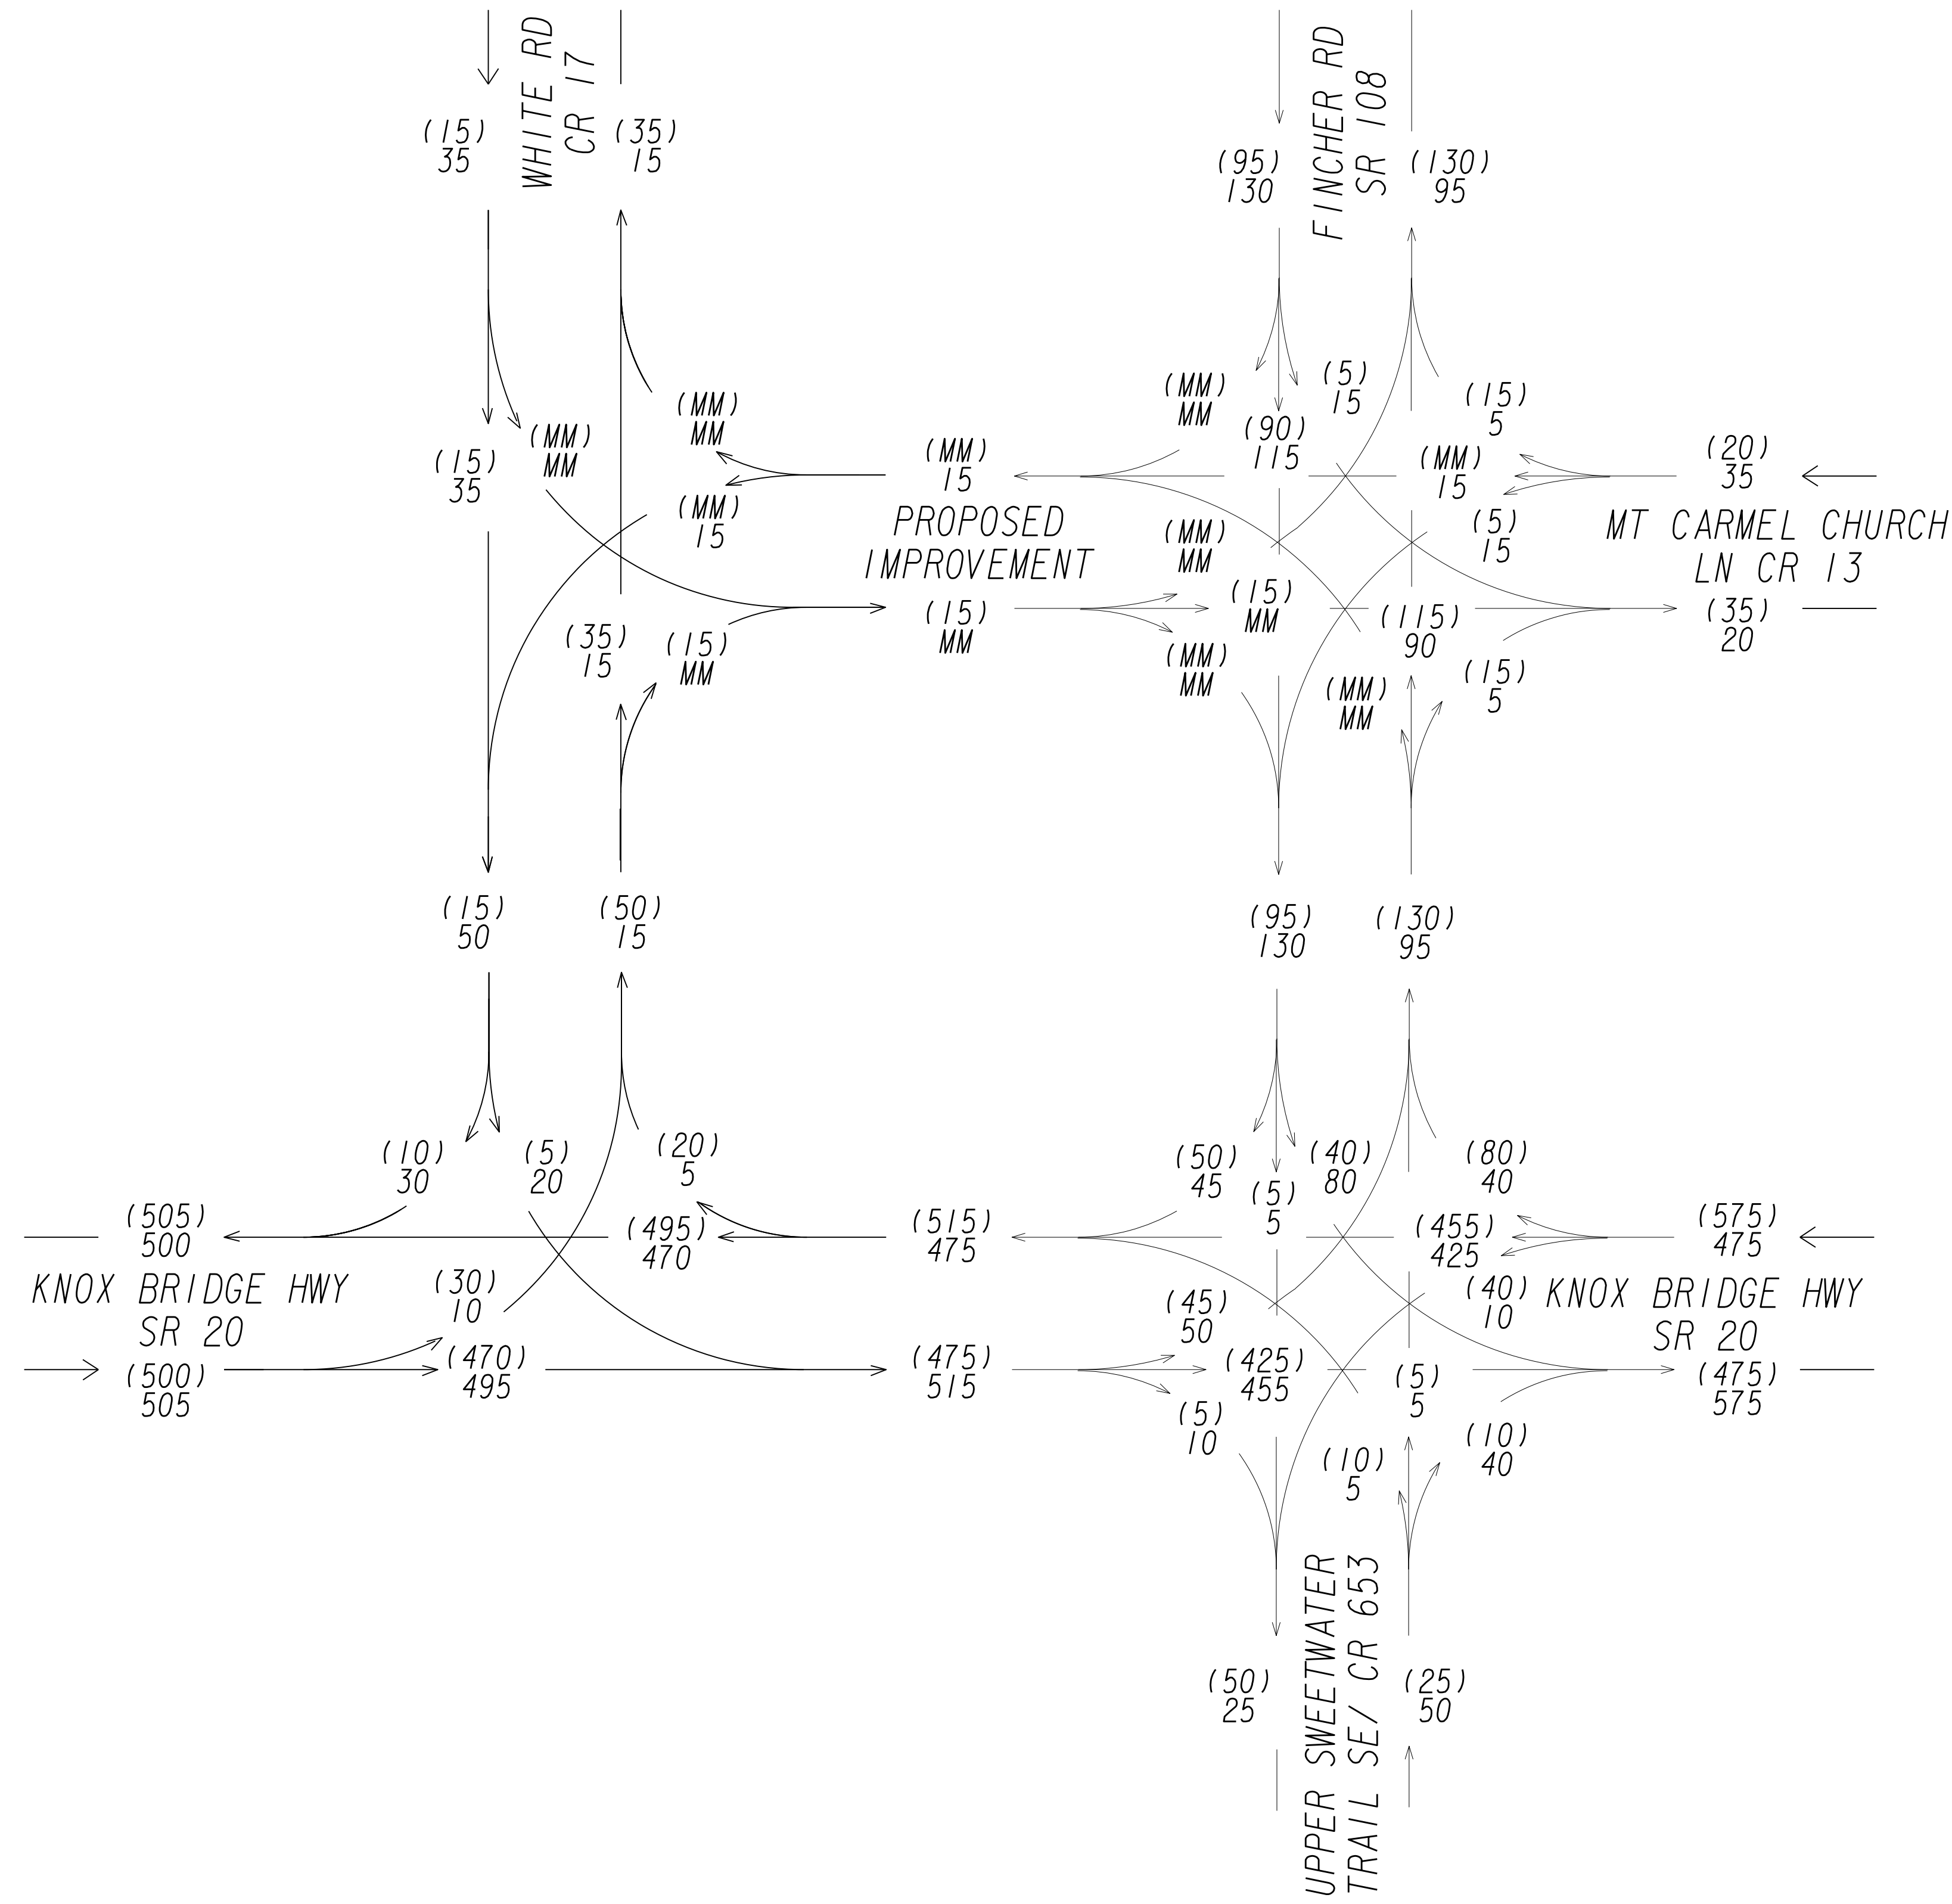

STP00-0012-01(112)
 PI# 662650
 SR 20 AT SR 108;
 CR 17/ WHITE RD AND
 CR 13/ MT CARMEL CHURCH LANE

2017 PM DHV = (000)
 2017 AM DHV = 000
 BUILD

CHEROKEE COUNTY

T = 6.5%
 SU = 3.5%
 COMB = 3%

REVISION DATES	

STATE OF GEORGIA
 DEPARTMENT OF TRANSPORTATION
 OFFICE: PLANNING

TRAFFIC DIAGRAM
 AFE
 01/2014

DRAWING No.
 10-3