
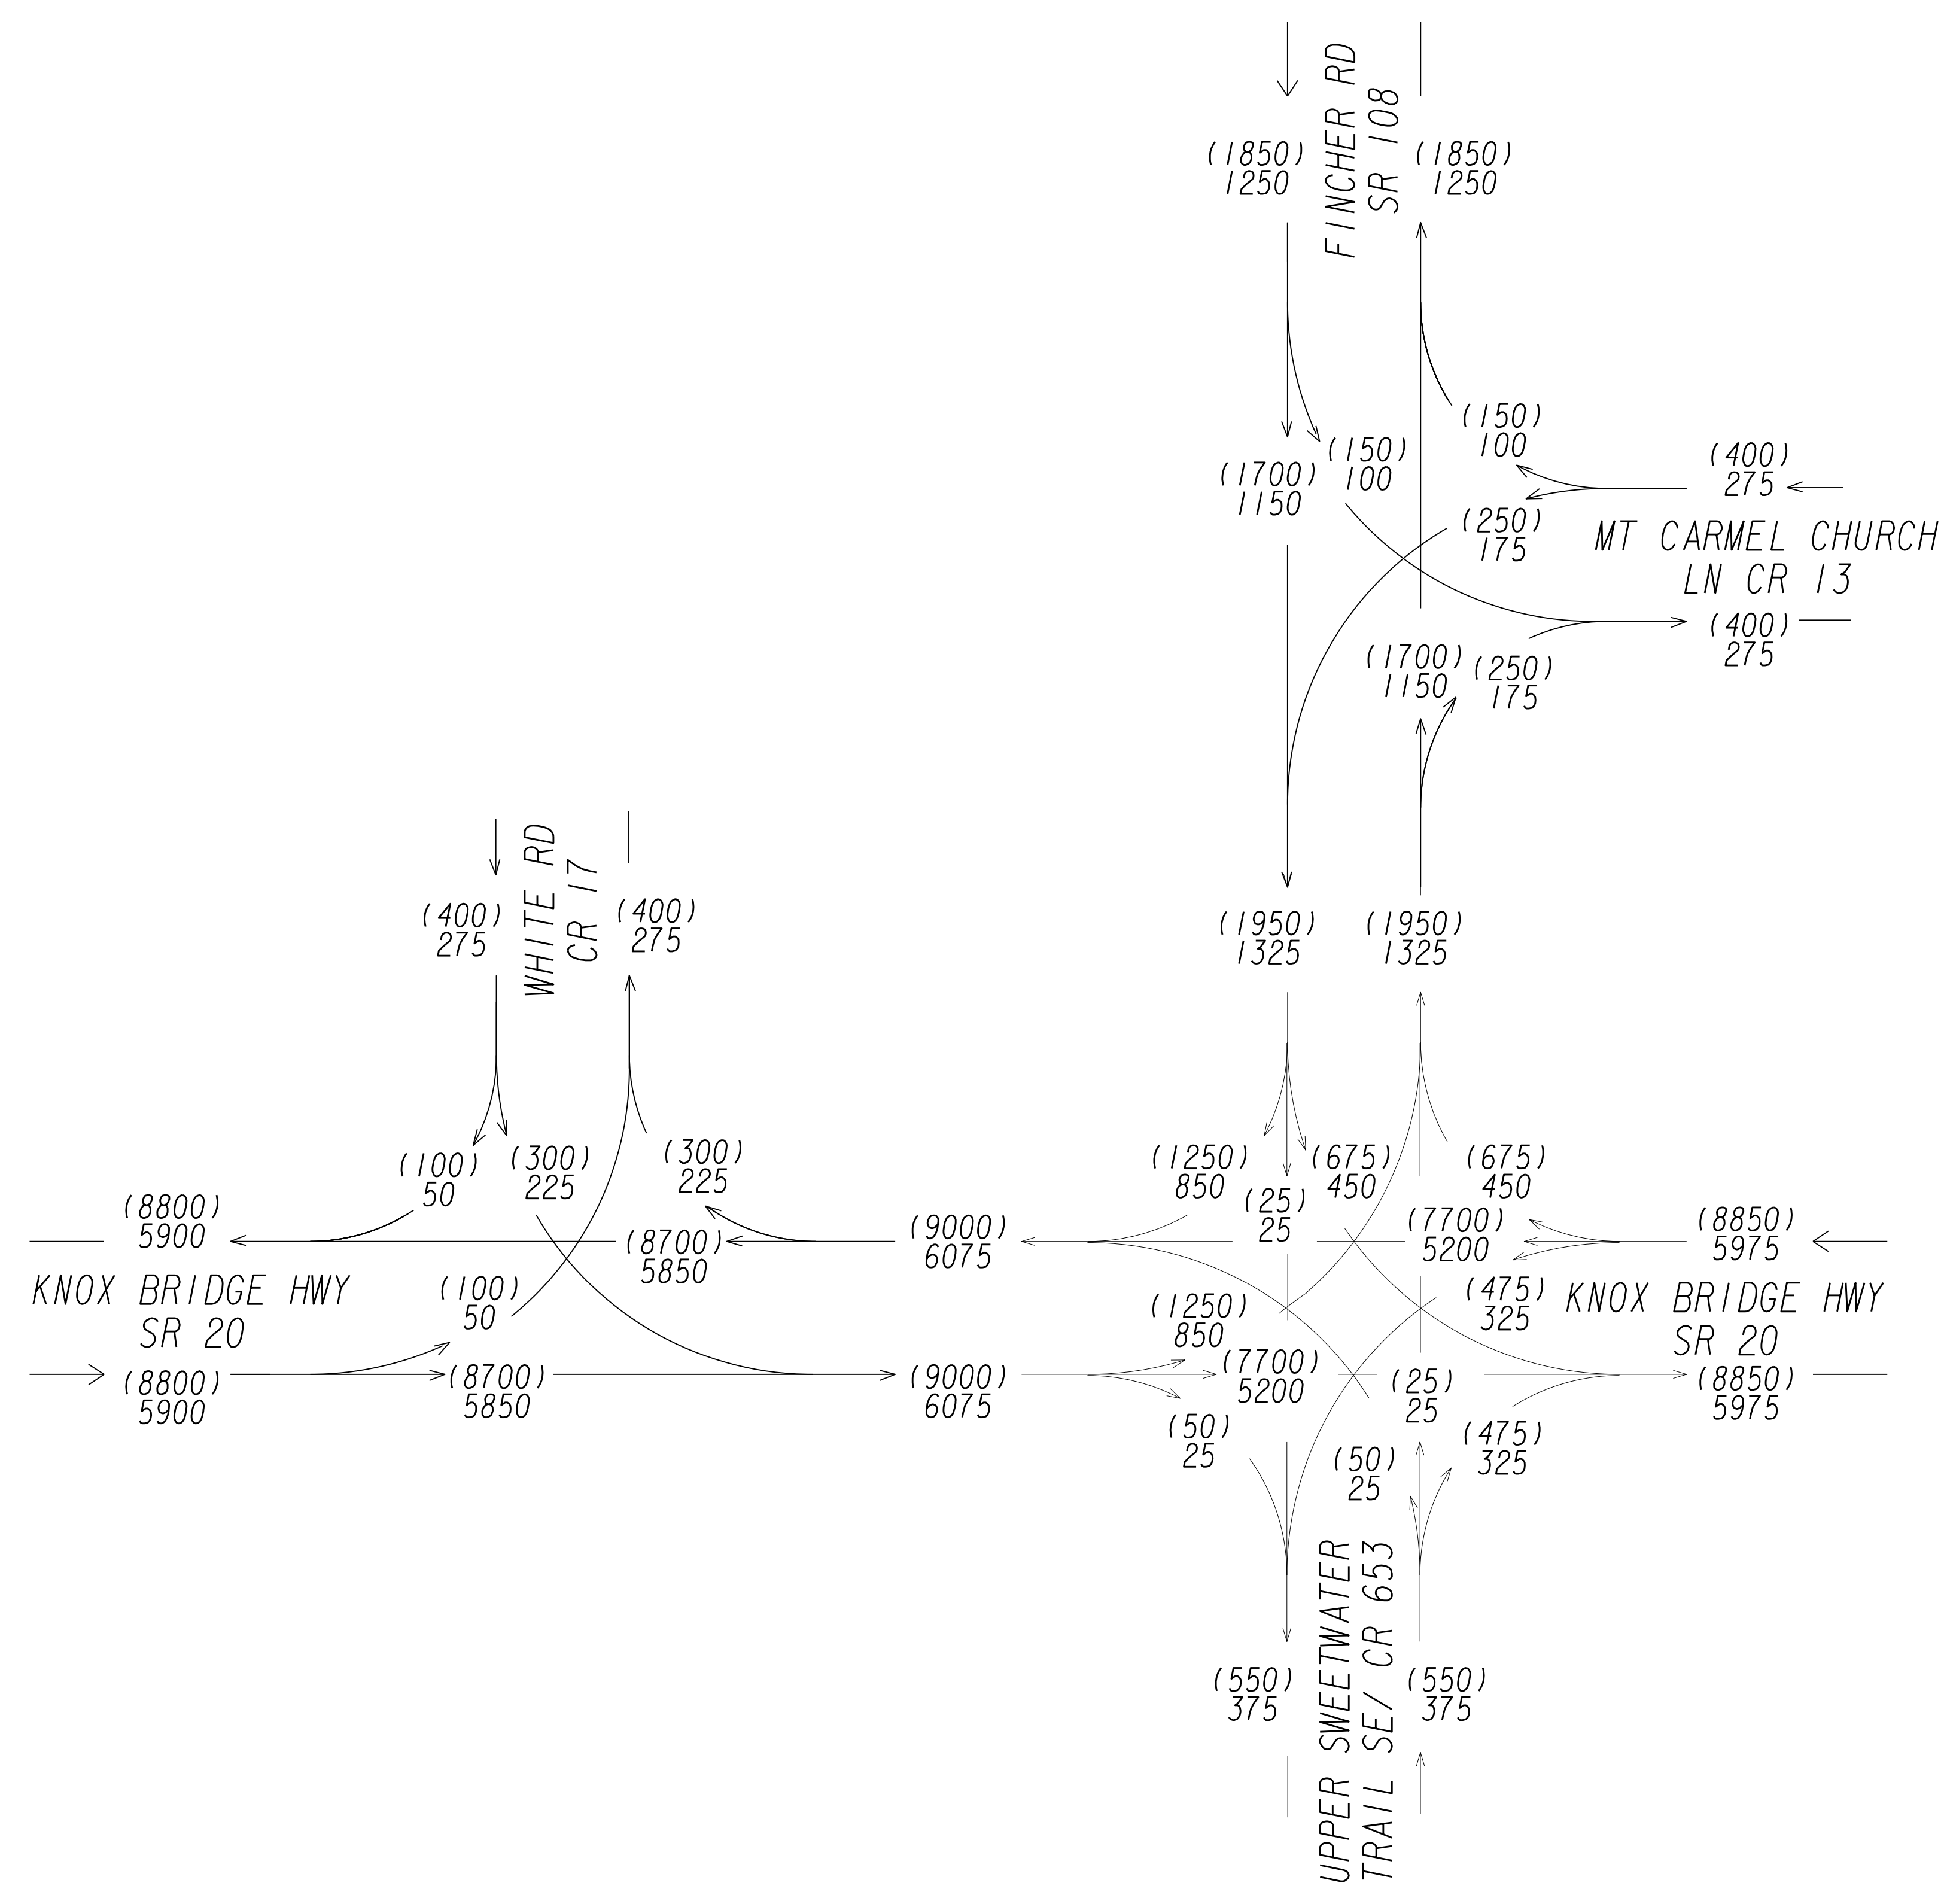


CHEROKEE COUNTY

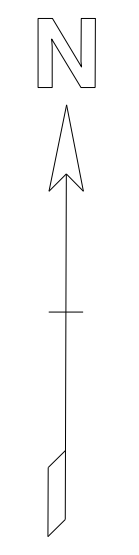

STP00-0012-01(112)
 PI# 662650
 SR 20 AT SR 108;
 CR 17/ WHITE RD AND
 CR 13/ MT CARMEL CHURCH LANE

2037 ADT= (000)
 2017 ADT= 000
 NO BUILD

CHEROKEE COUNTY

24 HOUR T= 10%
 SU= 5.5%
 COMB= 4.5%

REVISION DATES	

STATE OF GEORGIA
 DEPARTMENT OF TRANSPORTATION
 OFFICE: PLANNING

TRAFFIC DIAGRAM
 AFE
 01/2014

DRAWING No. 10-4