
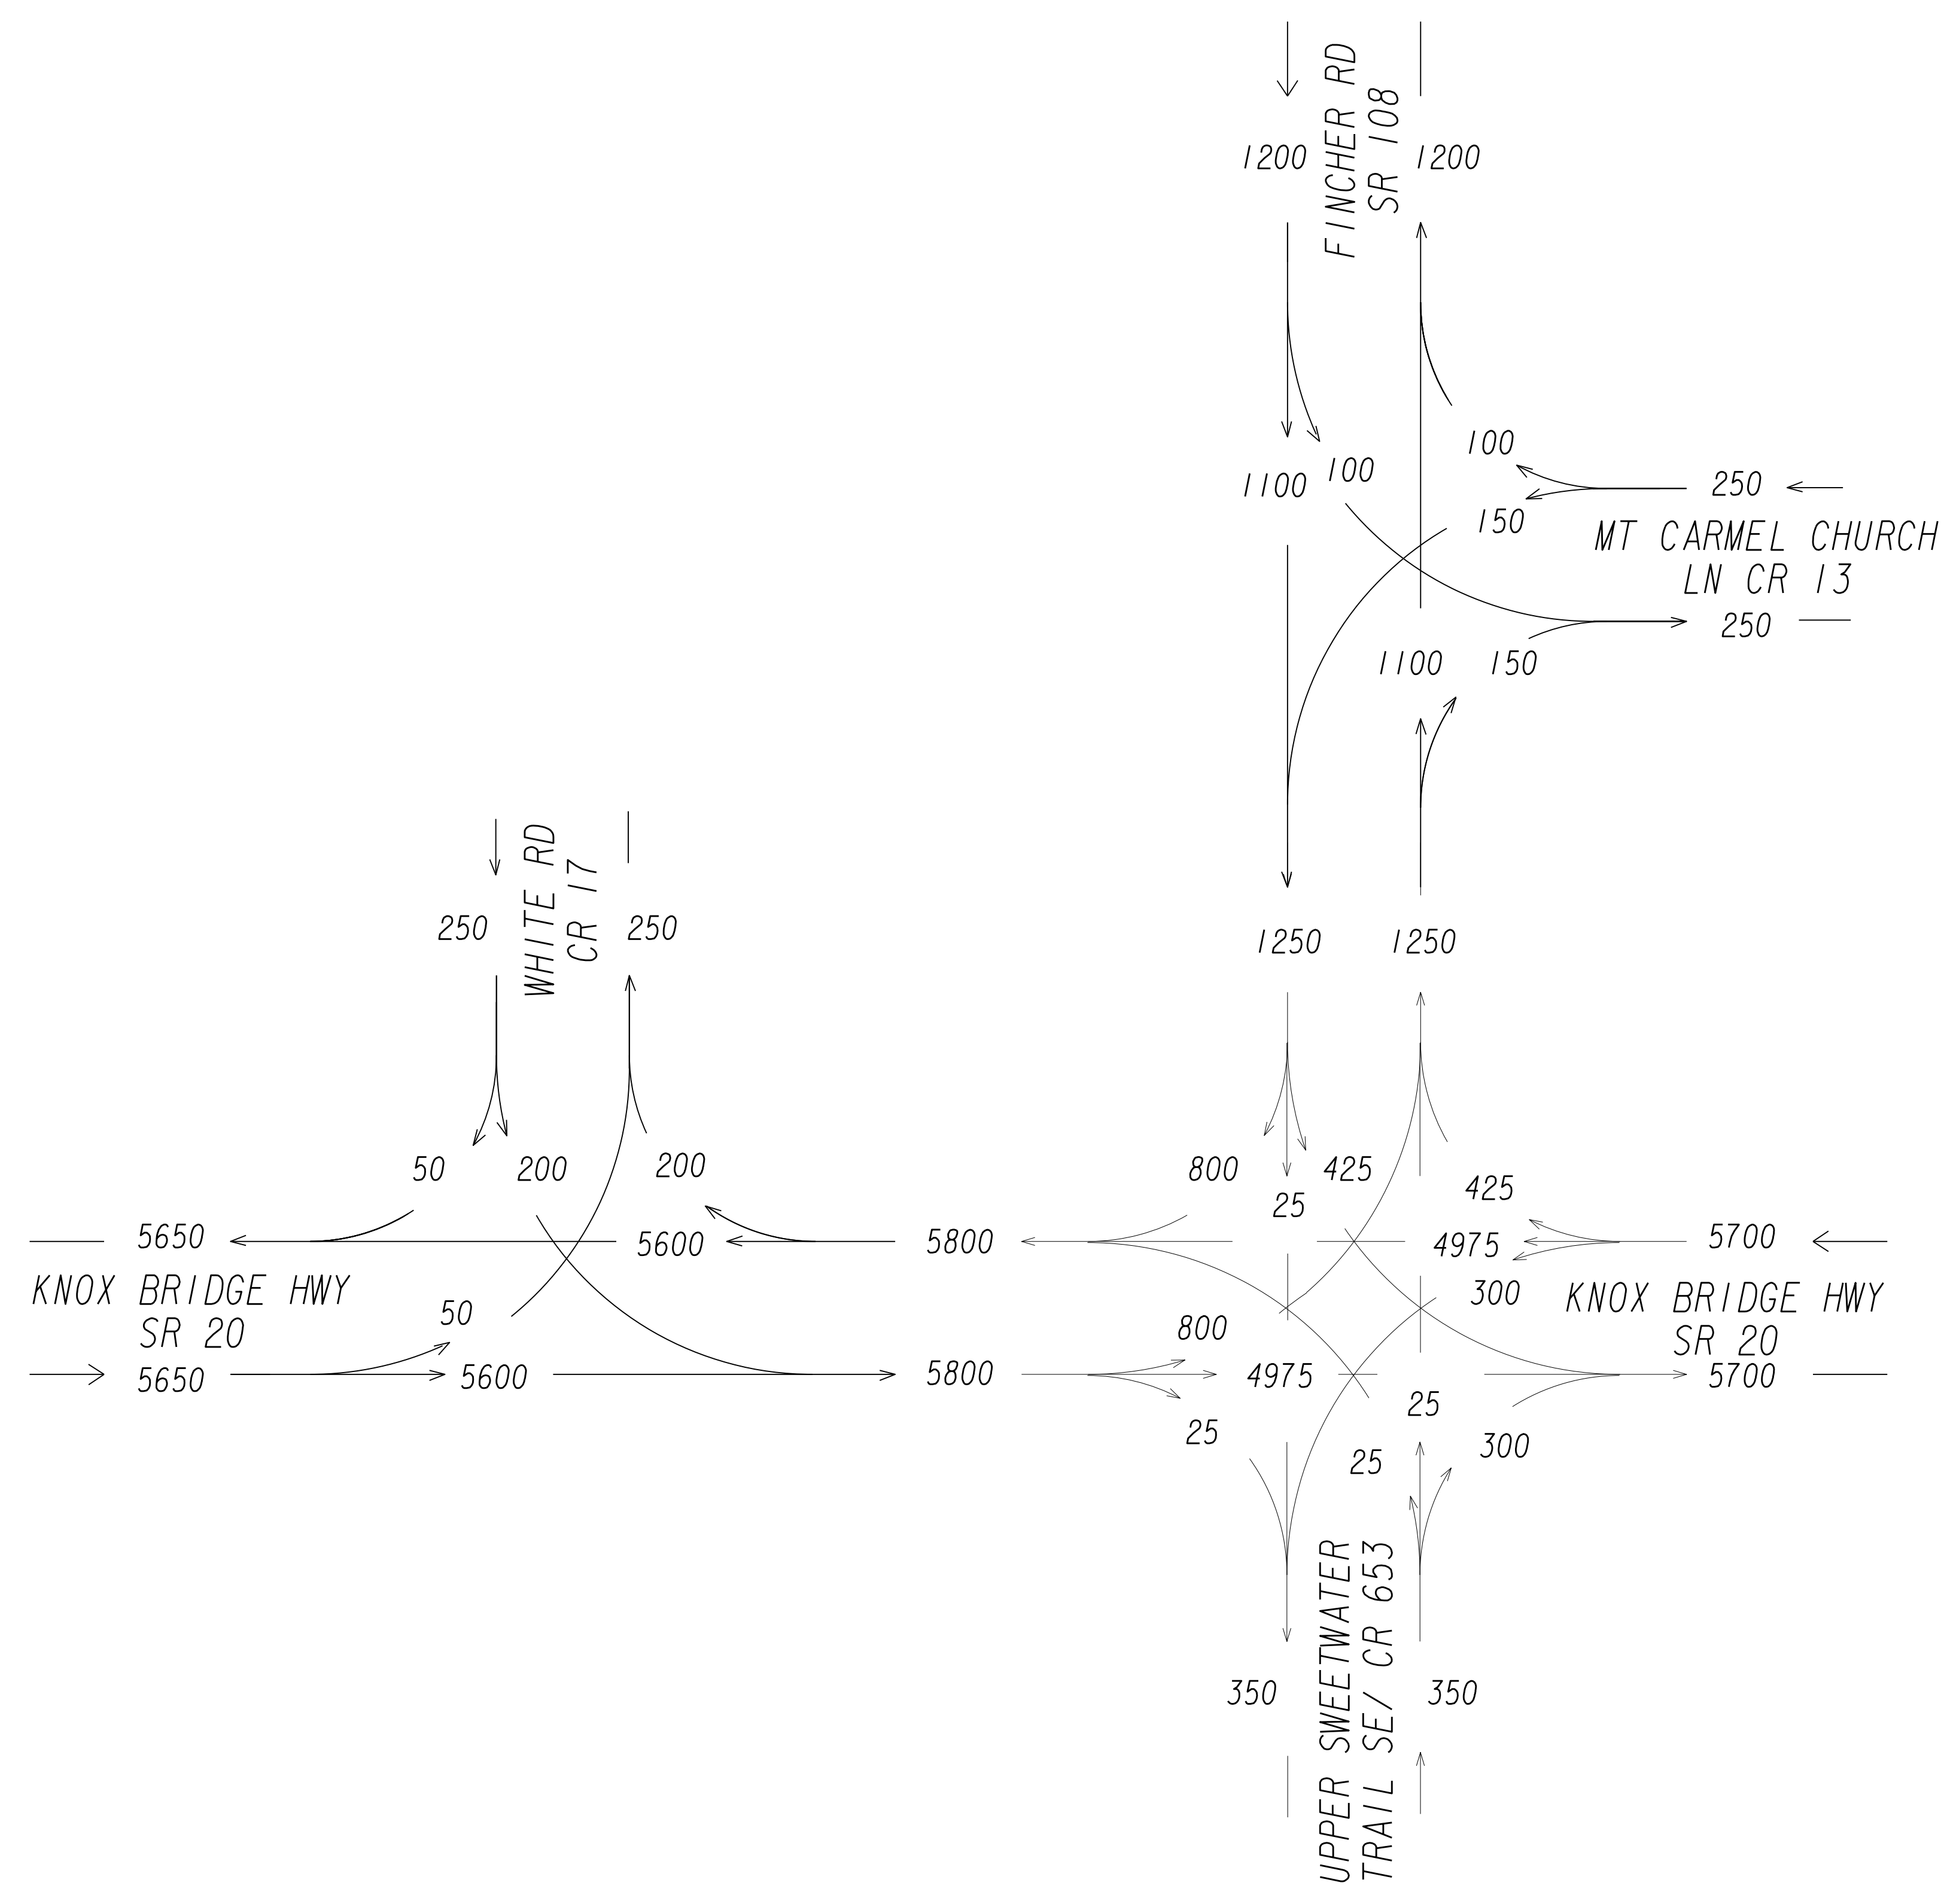


CHEROKEE COUNTY

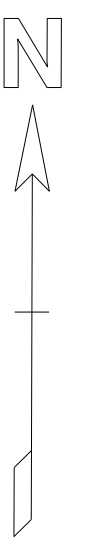

STP00-0012-01(112)
 PI # 662650
 SR 20 AT SR 108;
 CR 17/ WHITE RD AND
 CR 13/ MT CARMEL CHURCH LANE

2013 EXISTING ADT

CHEROKEE COUNTY

24 HOUR T= 10%
 SU= 5.5%
 COMB= 4.5%

REVISION DATES		

STATE OF GEORGIA
 DEPARTMENT OF TRANSPORTATION
 OFFICE: PLANNING
TRAFFIC DIAGRAM
 AFE
 1/14

DRAWING No.
10-7