


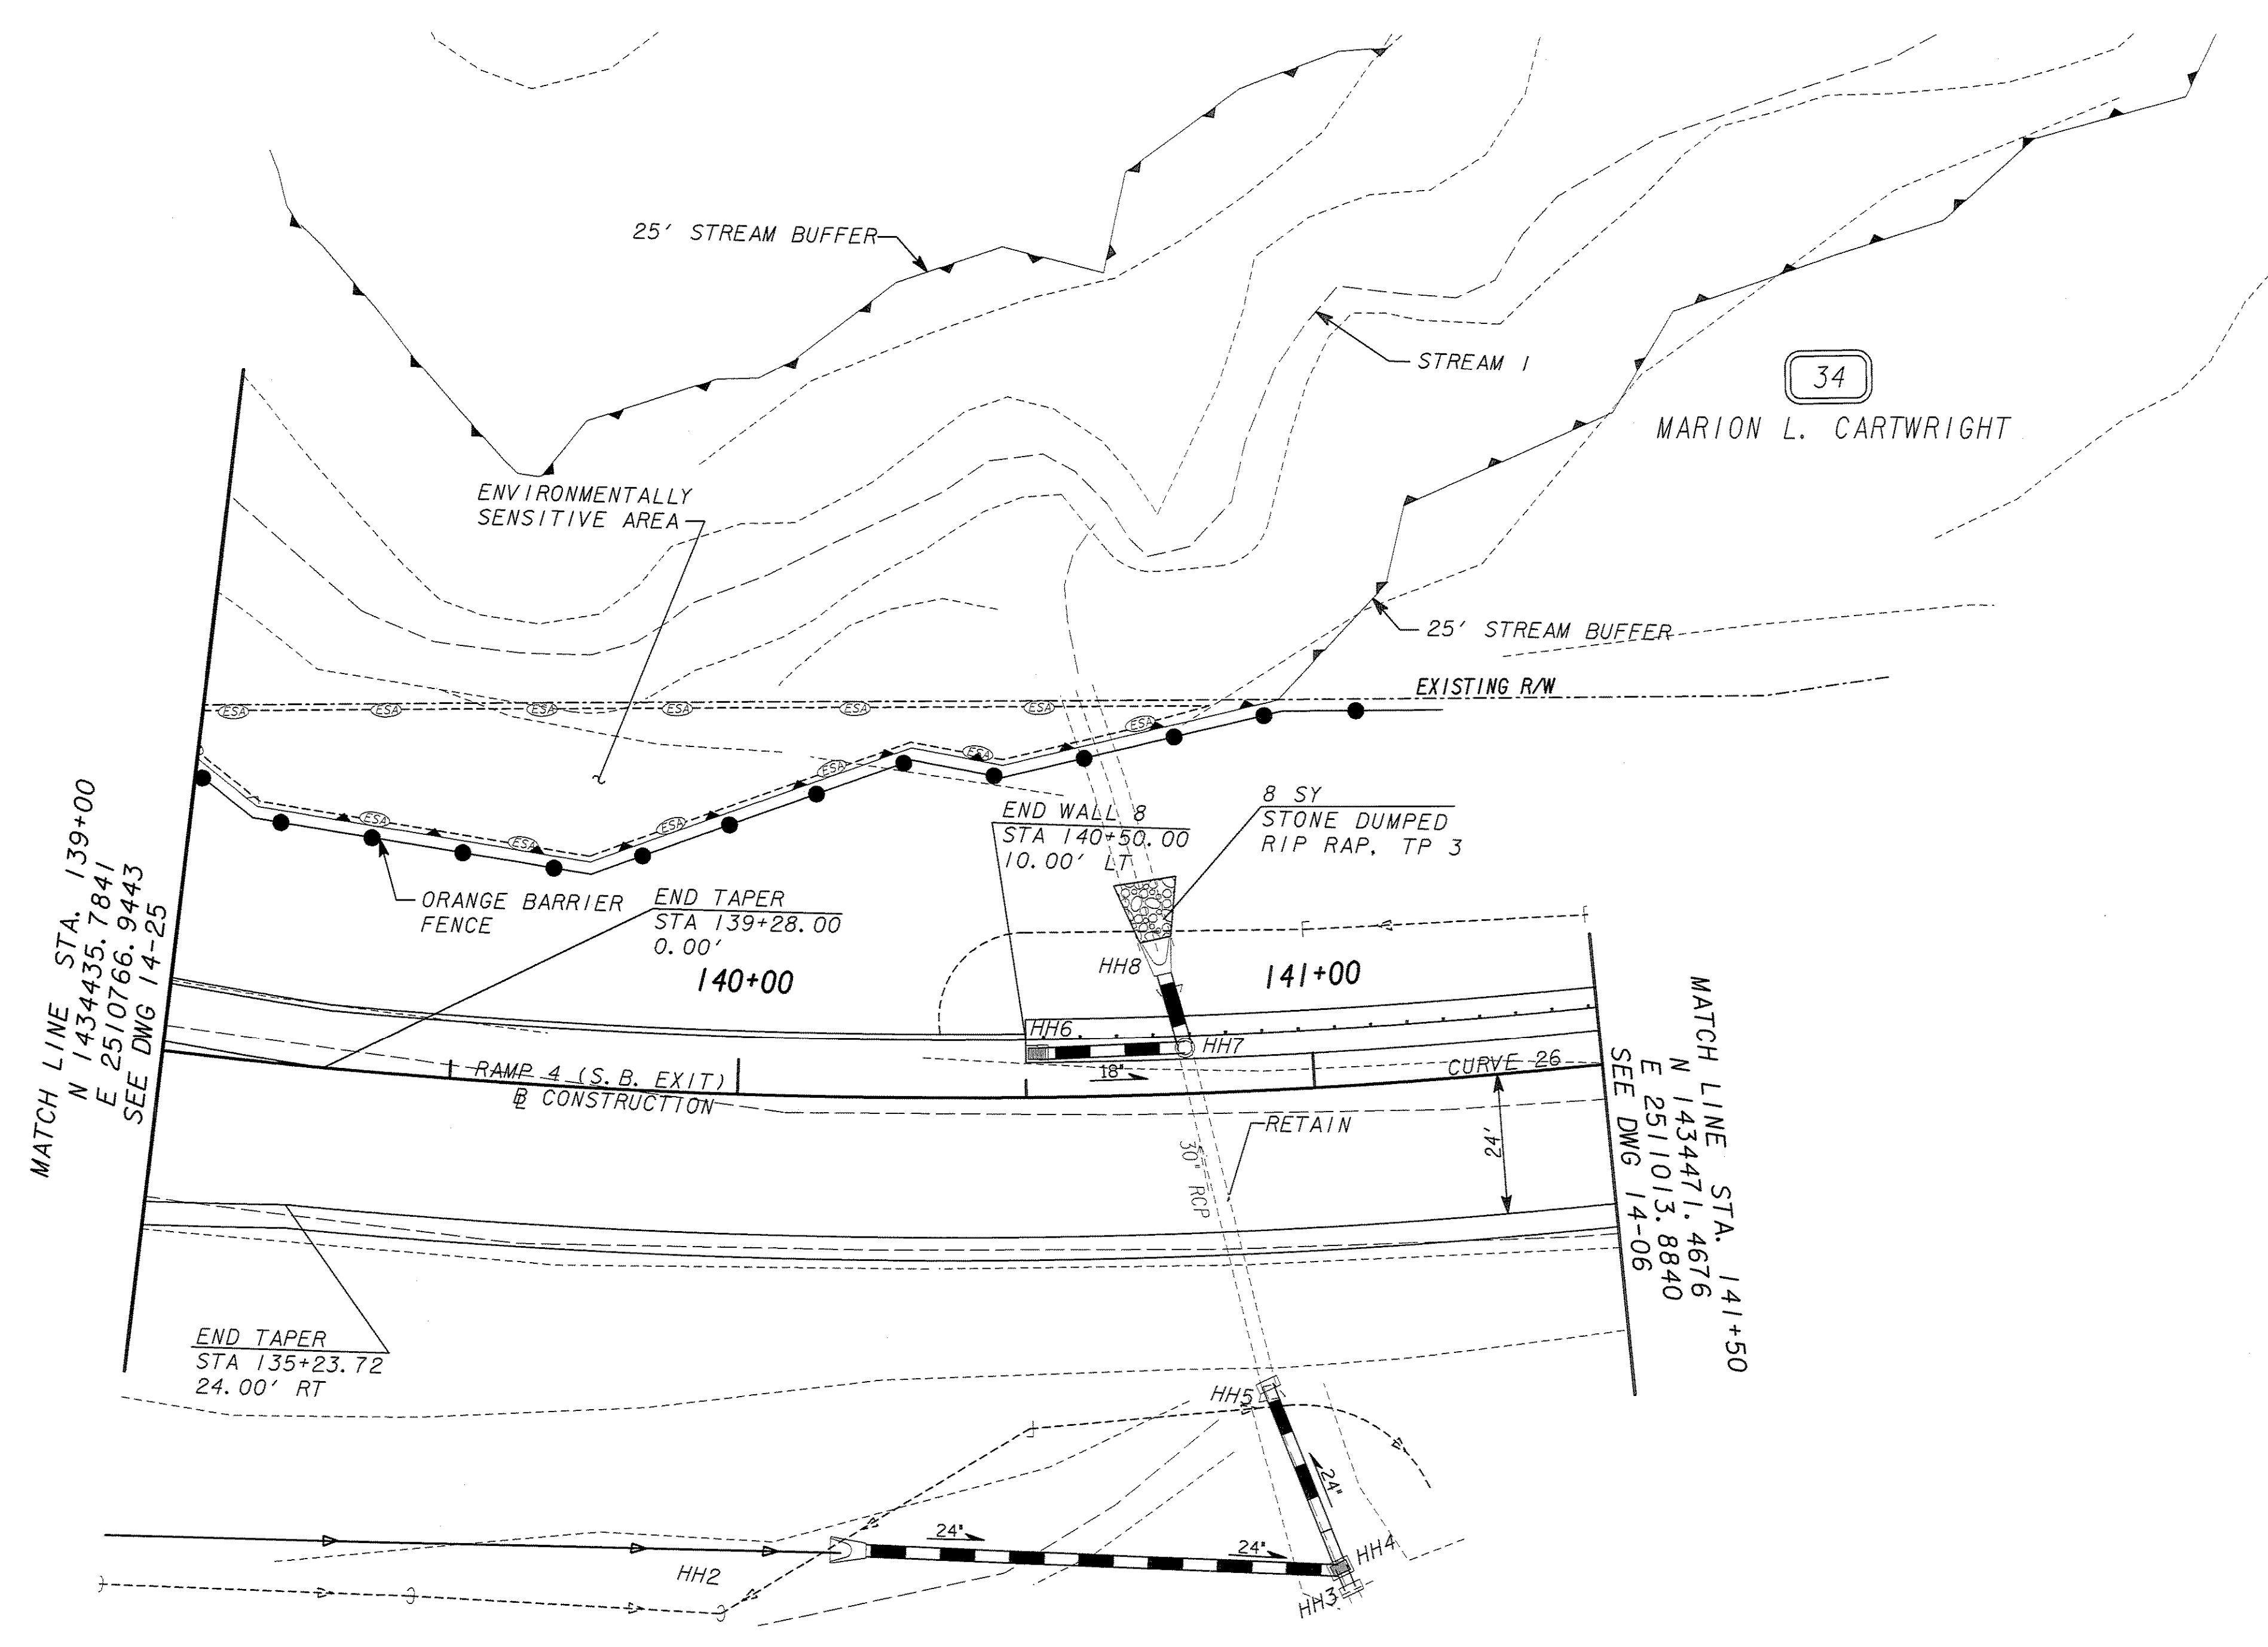

RAMP 4 SUPERELEVATION RATE TABLE (FT/FT)			
STATION	TYPE	LEFT	RIGHT
139+19.17	BEGIN FULL SUPER	-0.0630	0.0630
144+44.89	END FULL SUPER	--	0.0630

PROPERTY AND EXISTING R/W LINE	---
REQUIRED R/W LINE	---
CONSTRUCTION LIMITS	-C-F-
EASEMENT FOR CONSTR	▨
& MAINTENANCE OF SLOPES	▩
EASEMENT FOR CONSTR OF SLOPES	▧
EASEMENT FOR CONSTR OF DRIVES	▦
BEGIN LIMIT OF ACCESS.....BLA	---
END LIMIT OF ACCESS.....ELA	---
LIMIT OF ACCESS	---
R/W AND LIMIT OF ACCESS	---
EXISTING R/W LINE	---
ENVIRO SENSITIVE AREA	---
25' STREAM BUFFER	---
ORANGE BARRIER FENCE	---

HL Heath & Lineback Engineers
INCORPORATED
2390 CANTON ROAD, BUILDING 200
MARIETTA, GEORGIA 30066-5393

LAND LOT NO.: N/A
LAND DISTRICT: 1
GMD: 241

SCALE IN FEET
0 20 40 80

REVISION DATES	

STATE OF GEORGIA
DEPARTMENT OF TRANSPORTATION
OFFICE: CONSULTANT DESIGN

CROSSROAD PLAN
RAMP 4 (S.B. EXIT)
SR 10 LOOP/ATLANTA
HIGHWAY INTERCHANGE

DRAWING No.
14-26